


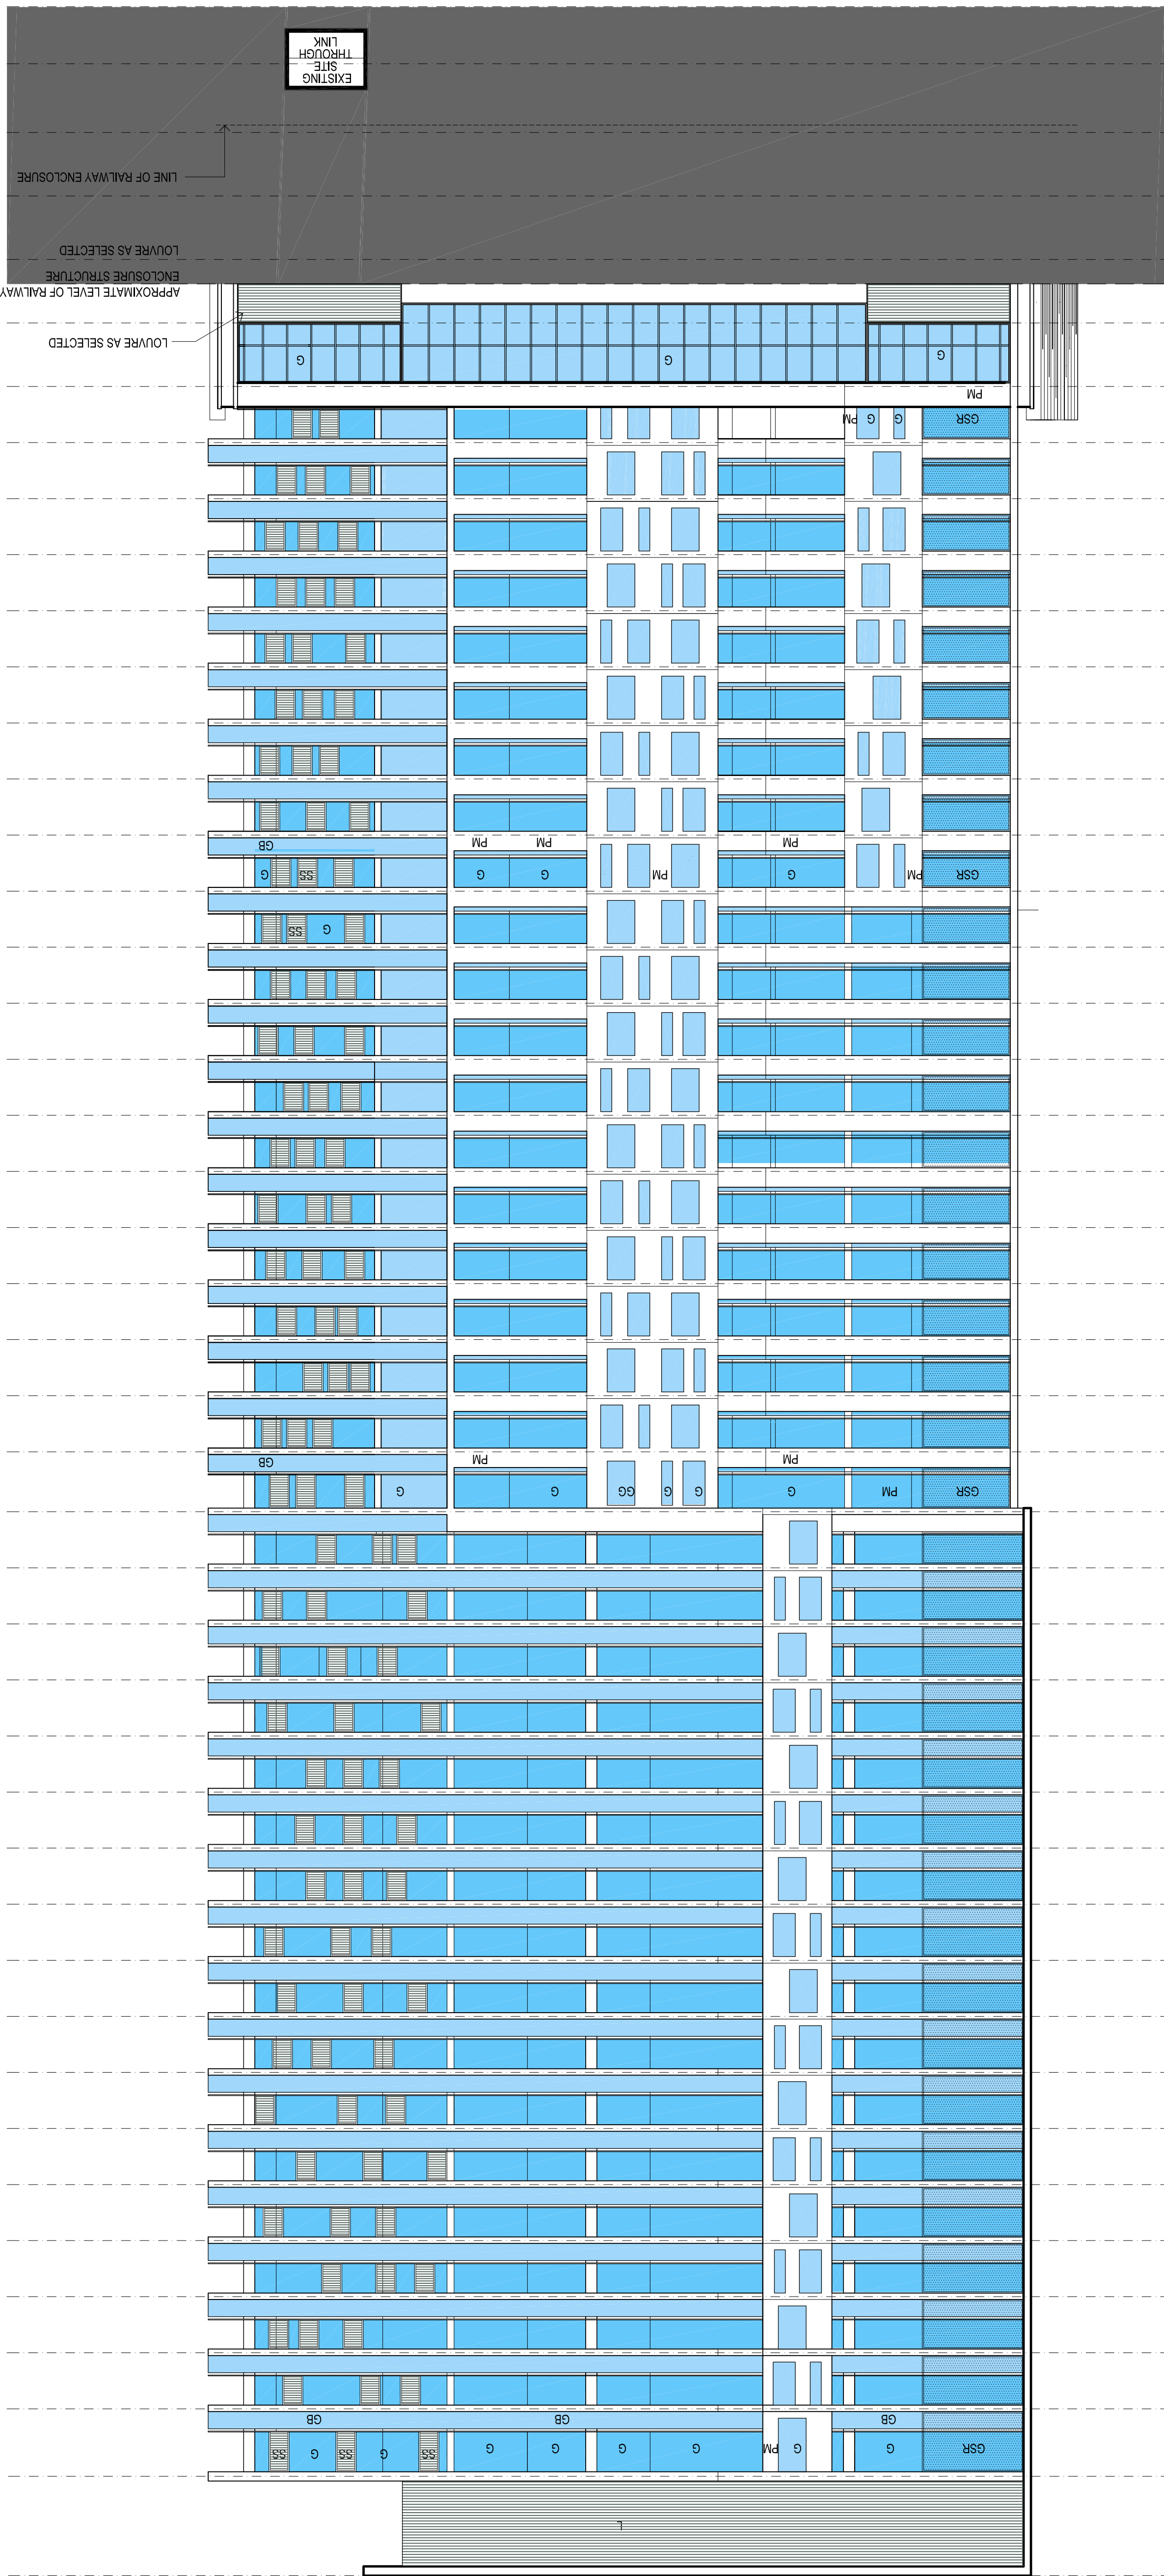

RL: 231.000	ROOF	5350
RL: 225.650	LEVEL 43 - PLANT	3640
RL: 218.990	LEVEL 42	3020
RL: 215.970	LEVEL 41	3020
RL: 212.950	LEVEL 39	3020
RL: 209.930	LEVEL 38	3020
RL: 206.910	LEVEL 37	3020
RL: 203.890	LEVEL 36	3020
RL: 200.870	LEVEL 35	3020
RL: 197.850	LEVEL 34	3020
RL: 194.830	LEVEL 33	3020
RL: 191.810	LEVEL 32	3020
RL: 188.790	LEVEL 31	3020
RL: 185.770	LEVEL 30	3020
RL: 182.750	LEVEL 29	3020
RL: 179.730	LEVEL 28	3020
RL: 176.710	LEVEL 27	3020
RL: 173.690	LEVEL 26	3020
RL: 170.460	LEVEL 25	3230
RL: 167.440	LEVEL 24	3020
RL: 164.420	LEVEL 23	3020
RL: 161.400	LEVEL 22	3020
RL: 158.380	LEVEL 21	3020
RL: 155.360	LEVEL 20	3020
RL: 152.340	LEVEL 19	3020
RL: 149.320	LEVEL 18	3020
RL: 146.300	LEVEL 17	3020
RL: 143.280	LEVEL 16	3020
RL: 140.260	LEVEL 15	3020
RL: 137.240	LEVEL 14	3020
RL: 134.220	LEVEL 13	3020
RL: 131.200	LEVEL 12	3020
RL: 128.180	LEVEL 11	3020
RL: 125.160	LEVEL 10	3020
RL: 122.140	LEVEL 9	3020
RL: 119.120	LEVEL 8	3020
RL: 116.100	LEVEL 7	3020
RL: 113.080	LEVEL 6	3020
RL: 109.660	LEVEL 5	3420
RL: 106.240	LEVEL 4	3420
RL: 102.820	LEVEL 3	3420
RL: 99.400	LEVEL 2	3420
RL: 95.700	(RESIDENTIAL LOBBY) LEVEL 1 (GROUND)	3700
RL: 92.625	BASEMENT 1	3075
RL: 89.825	BASEMENT 2	2800
RL: 87.025	BASEMENT 3	2800
RL: 84.225	BASEMENT 4	2800
RL: 81.425	BASEMENT 5	2800
RL: 78.625	BASEMENT 6	2800

[illegible]

rev:	date:	amendment:
01	21.07.10	ISSUED FOR PART 3A PROJECT APPLICATION
02	03.08.10	NOTES ADDED
03	NOV 10	ISSUED FOR PPR

project: **7 Railway Street, Chatswood**

architect: **Mirvac Design**
architects
planners
interior design

Copyright of the design and other information shown here is owned by Mirvac Design Pty. Ltd. Reproduction or use of

title:
EAST ELEVATION

drawn:
approved:
job no: 1737
date: NOV 2010
scale @ A1:
drawing no: PPR 1017
rev: 03