


0mm


100mm

200mm

300mm

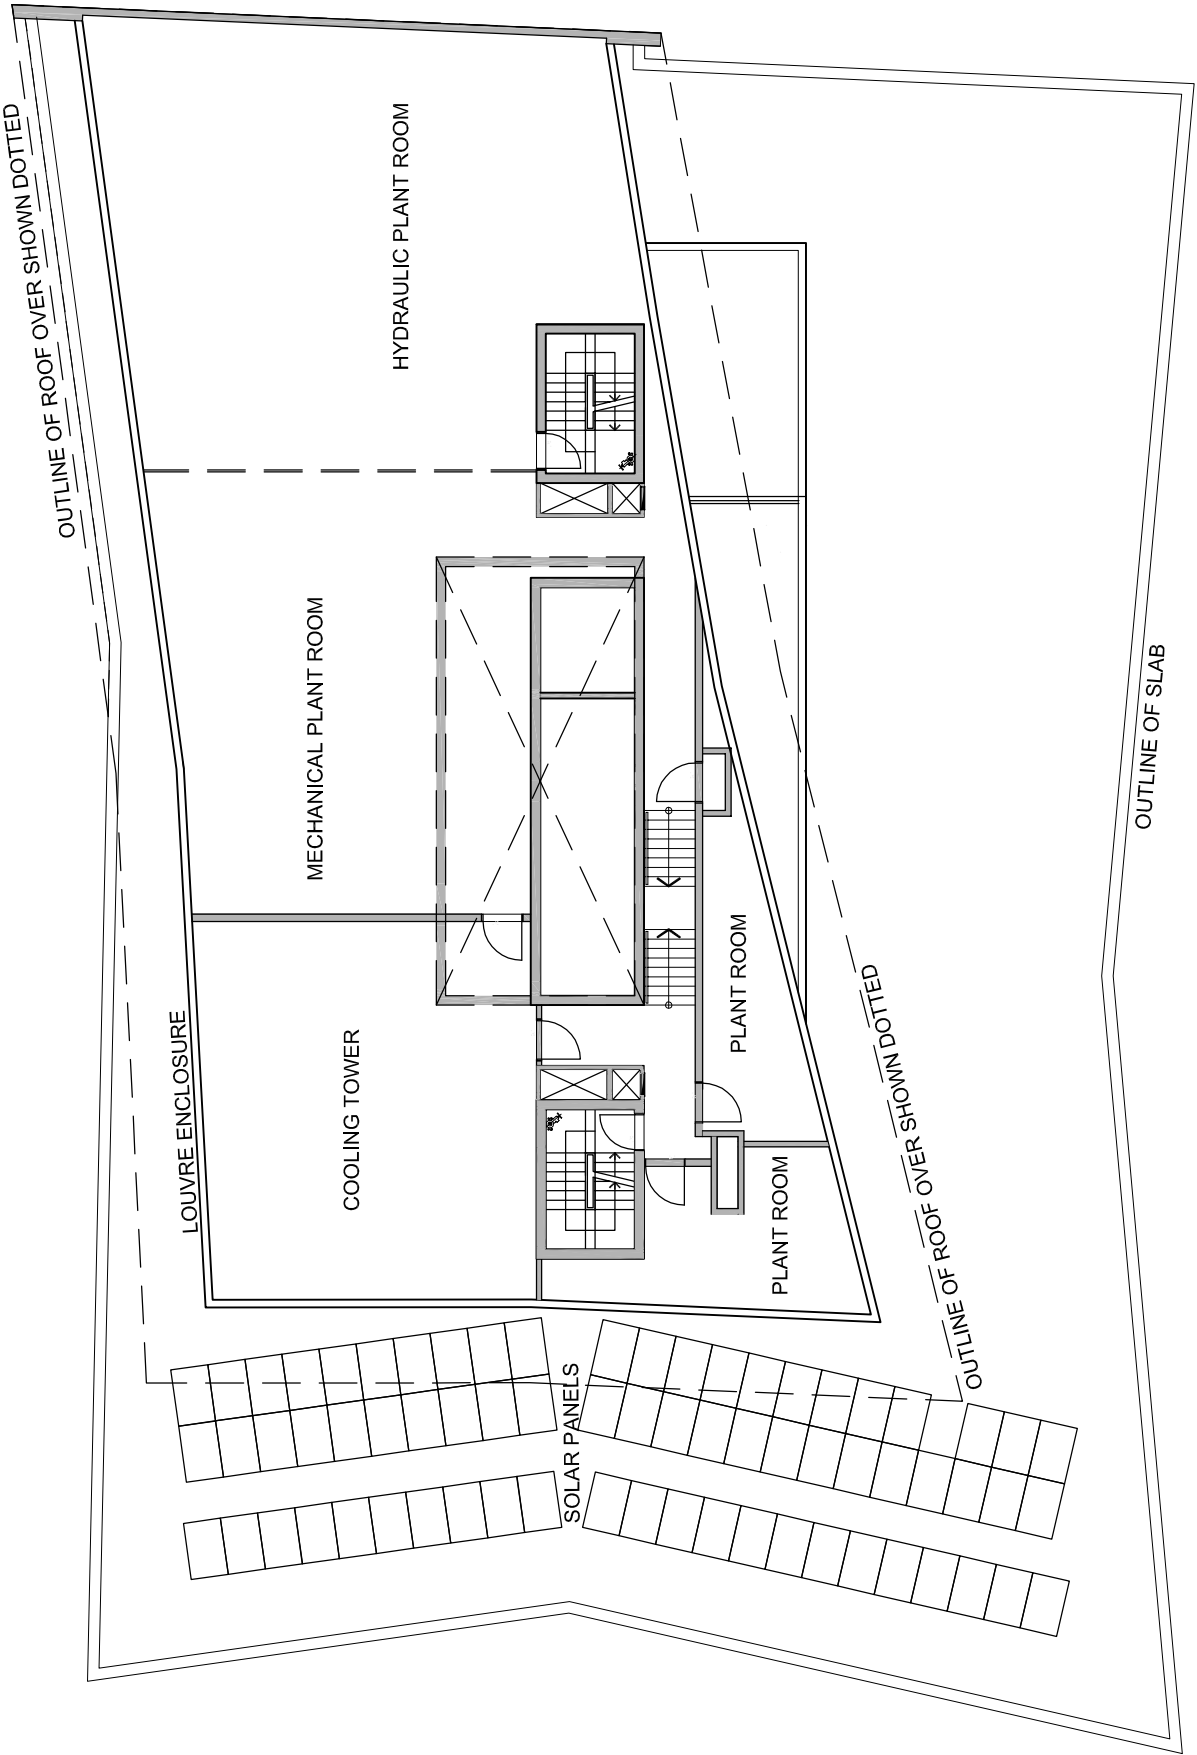

LEVEL 43 PLANT ROOM

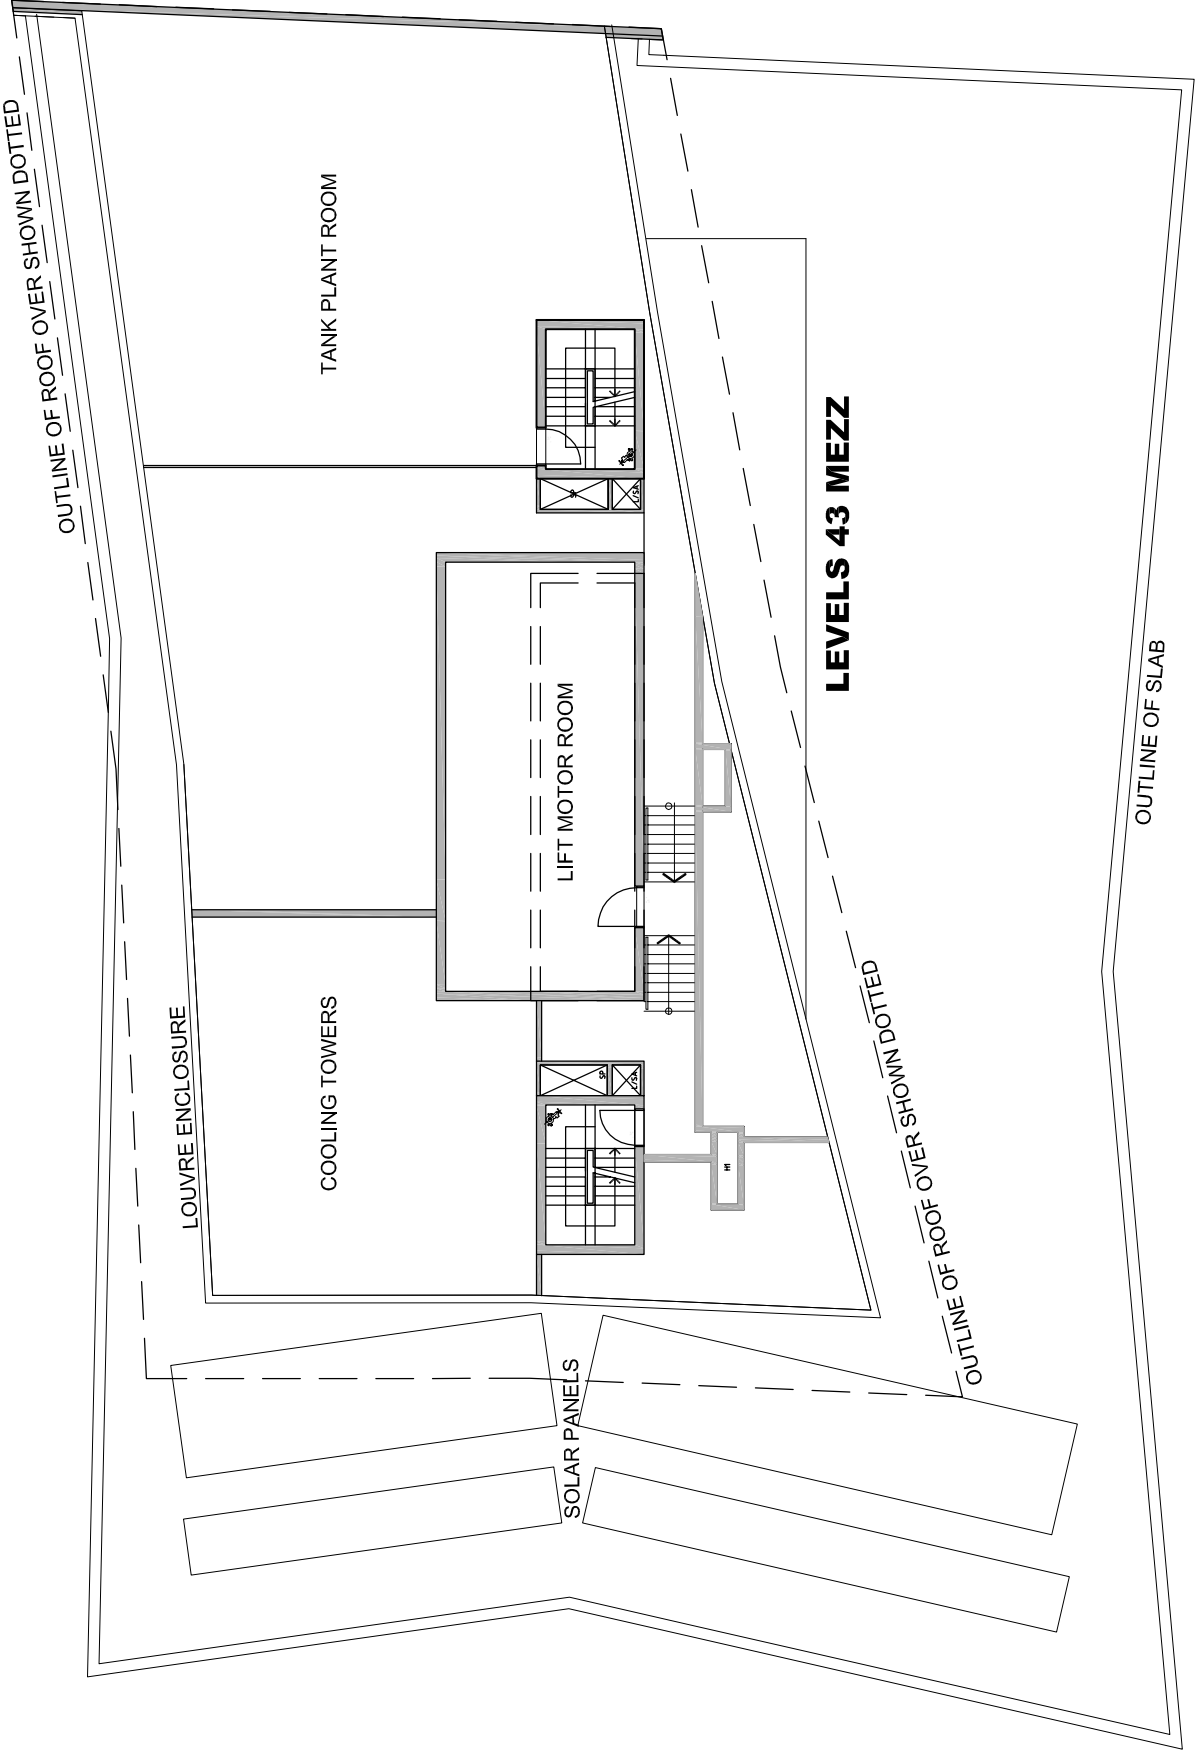


LEVEL 43 MEZZANINE PLANT ROOM

0mm

100mm

200mm

300mm

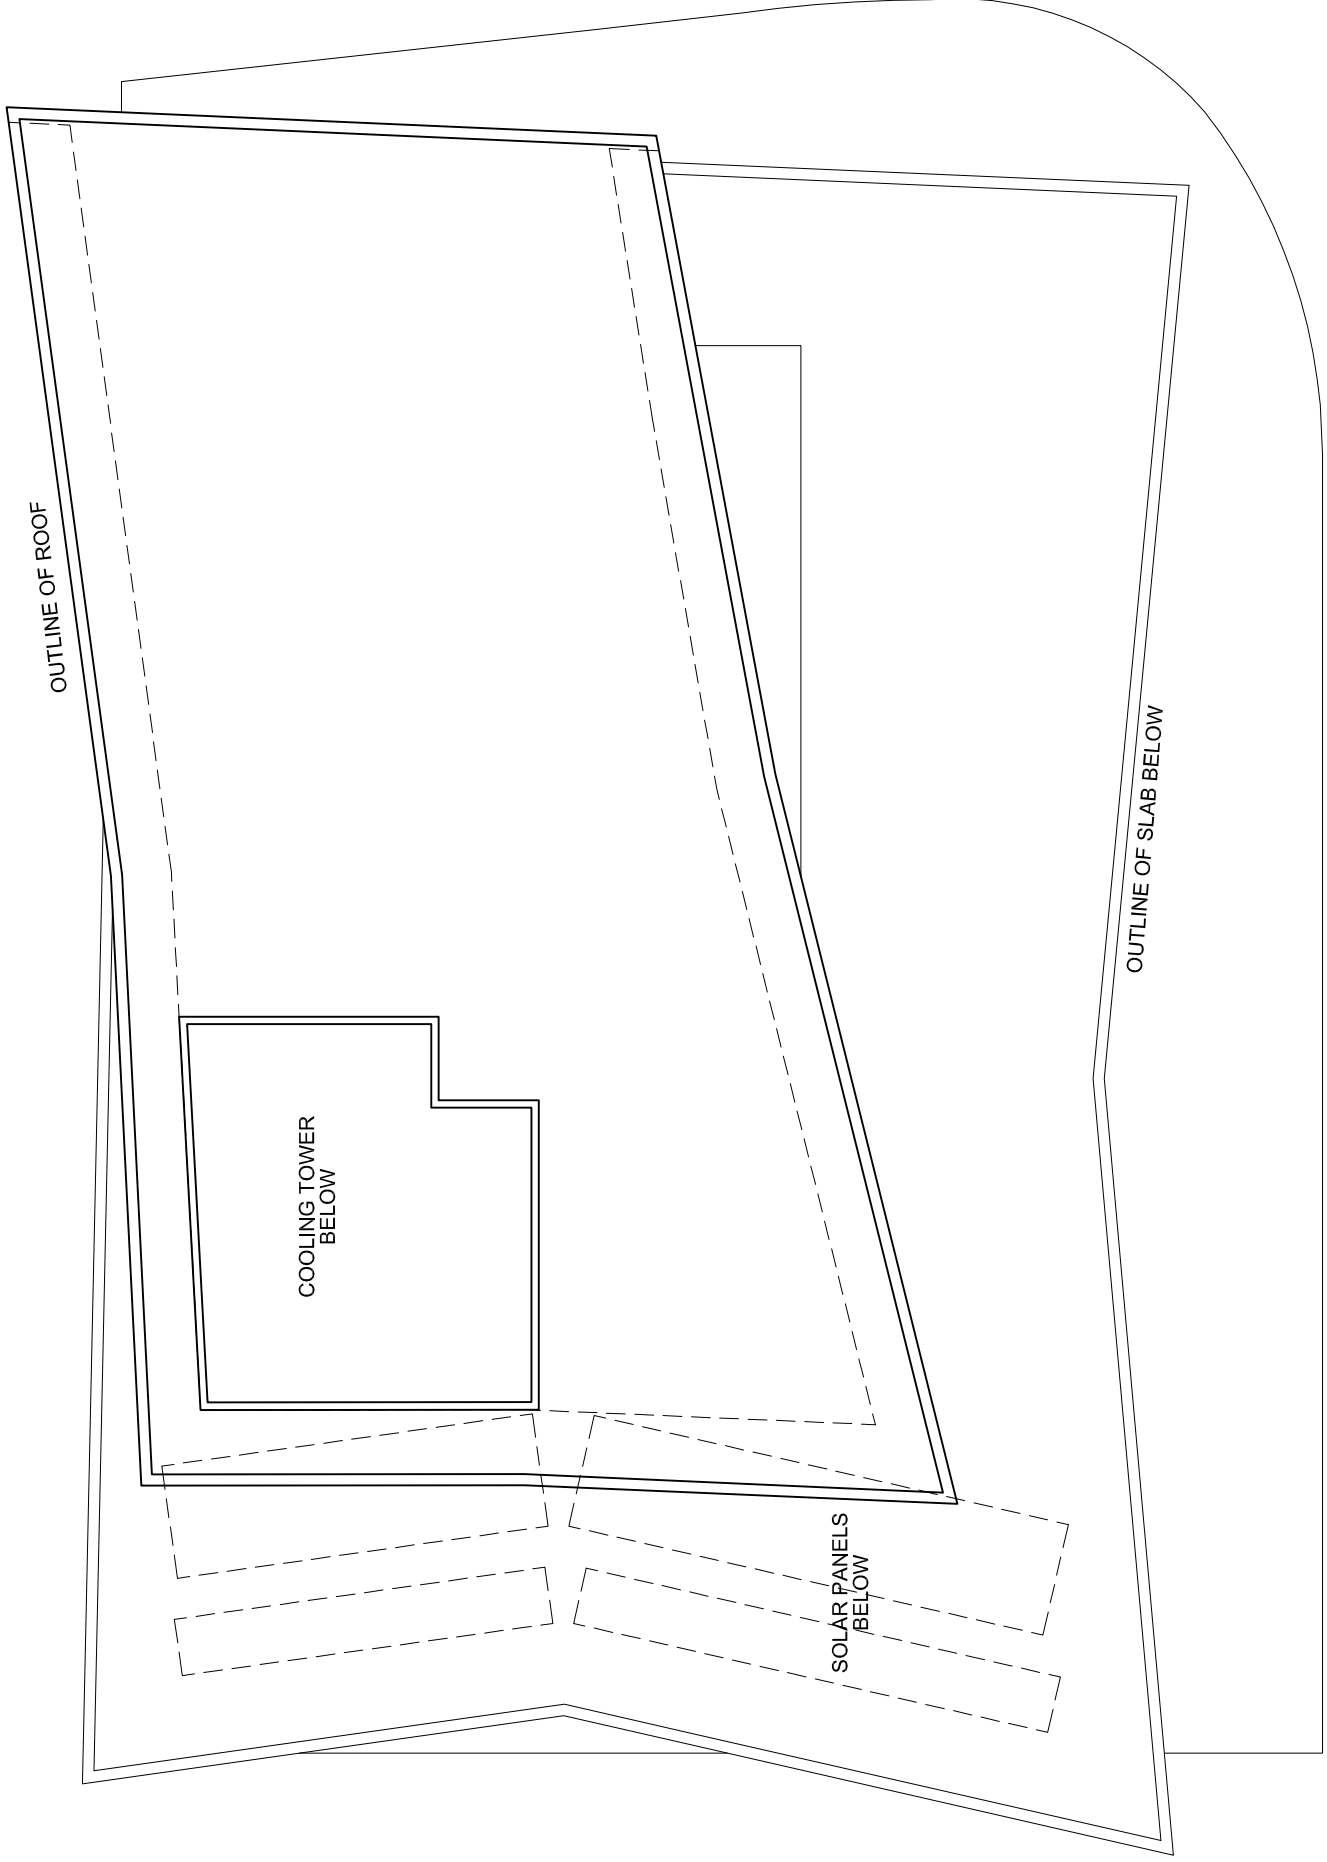

ROOF PLAN

NOTES: DA

1. DESIGN RESOLUTION

- 1.1 The drawings represent general architectural intent for the purpose of design resolution only and are subject to further design development.
- 1.2 The internal layout is shown indicatively and is subject to further design development.
- 1.3 The dimensions shown are general only and will be confirmed at design resolution.
- 1.4 The size and position of louvre sun screens is indicative and shown in open and closed positions.
- 1.5 The size and position of louvre sun screens is indicative and shown in open and closed positions.
- 1.6 Ceiling RT (where shown) indicates general ceiling design level only, and does not account for services bulkheads or similar partial ceiling applications.
- 1.7 Landscape component is shown indicatively only and subject to further design development at later stage.
- 1.8 Location of plant, equipment and services on drawings is general and indicates only, and does not include minor elements, such as vent and exhaust stacks, etc.

2. GRAPHIC PRESENTATION

- 2.1 Colours presented on drawings are generic only and indicative of the architectural design intent. Some colour distortion may also occur in the printing process.
- 2.2 Colours are shown as per the existing survey information.

3. EXISTING STRUCTURES AND SERVICES


- 3.1 Extent and location of existing structures and services is according to the available survey information and will need to be verified on site at later stage.
- 3.2 Existing structures and services are as per the existing survey information.
- 3.3 Doors to residential garage room to be fitted with a magnomatic hold open device with push button release.

5. RAILCORP REQUIREMENTS

- 5.1 Doors to residential garage room to be fitted with a magnomatic hold open device with push button release.
- 5.2 Doors to residential garage room to be fitted with a magnomatic hold open device with push button release.
- 5.3 Doors to residential garage room to be fitted with a magnomatic hold open device with push button release.

R - Window restricted to 80mm opening as per Railcorp requirements

REV	DATE	AMENDMENT
01	21.07.10	ISSUED FOR PART 3A PROJECT APPLICATION
02	03.08.10	LINE TYPES ADJUSTED
03	NOV 10	ISSUED FOR PPR

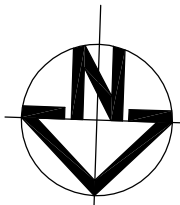

project:	7 Railway Street, Chatswood
architect:	Mirvac Design architects planners interior designers
title:	Levels 43 & Mezzanine Floor Plans Roof Level Floor Plan



Level 25, 80 Margaret St,
Sydney NSW 1585
Tel: 02 9583 9200
Fax: 02 9583 9181
Mirvac Design Pty. Ltd.
PO Box 12, 2012 2012 2012

drawn:	approved:
job no:	1737
date:	NOV 2010
scale @ A1:	1:200
drawing no:	PPR 1014
rev:	03