




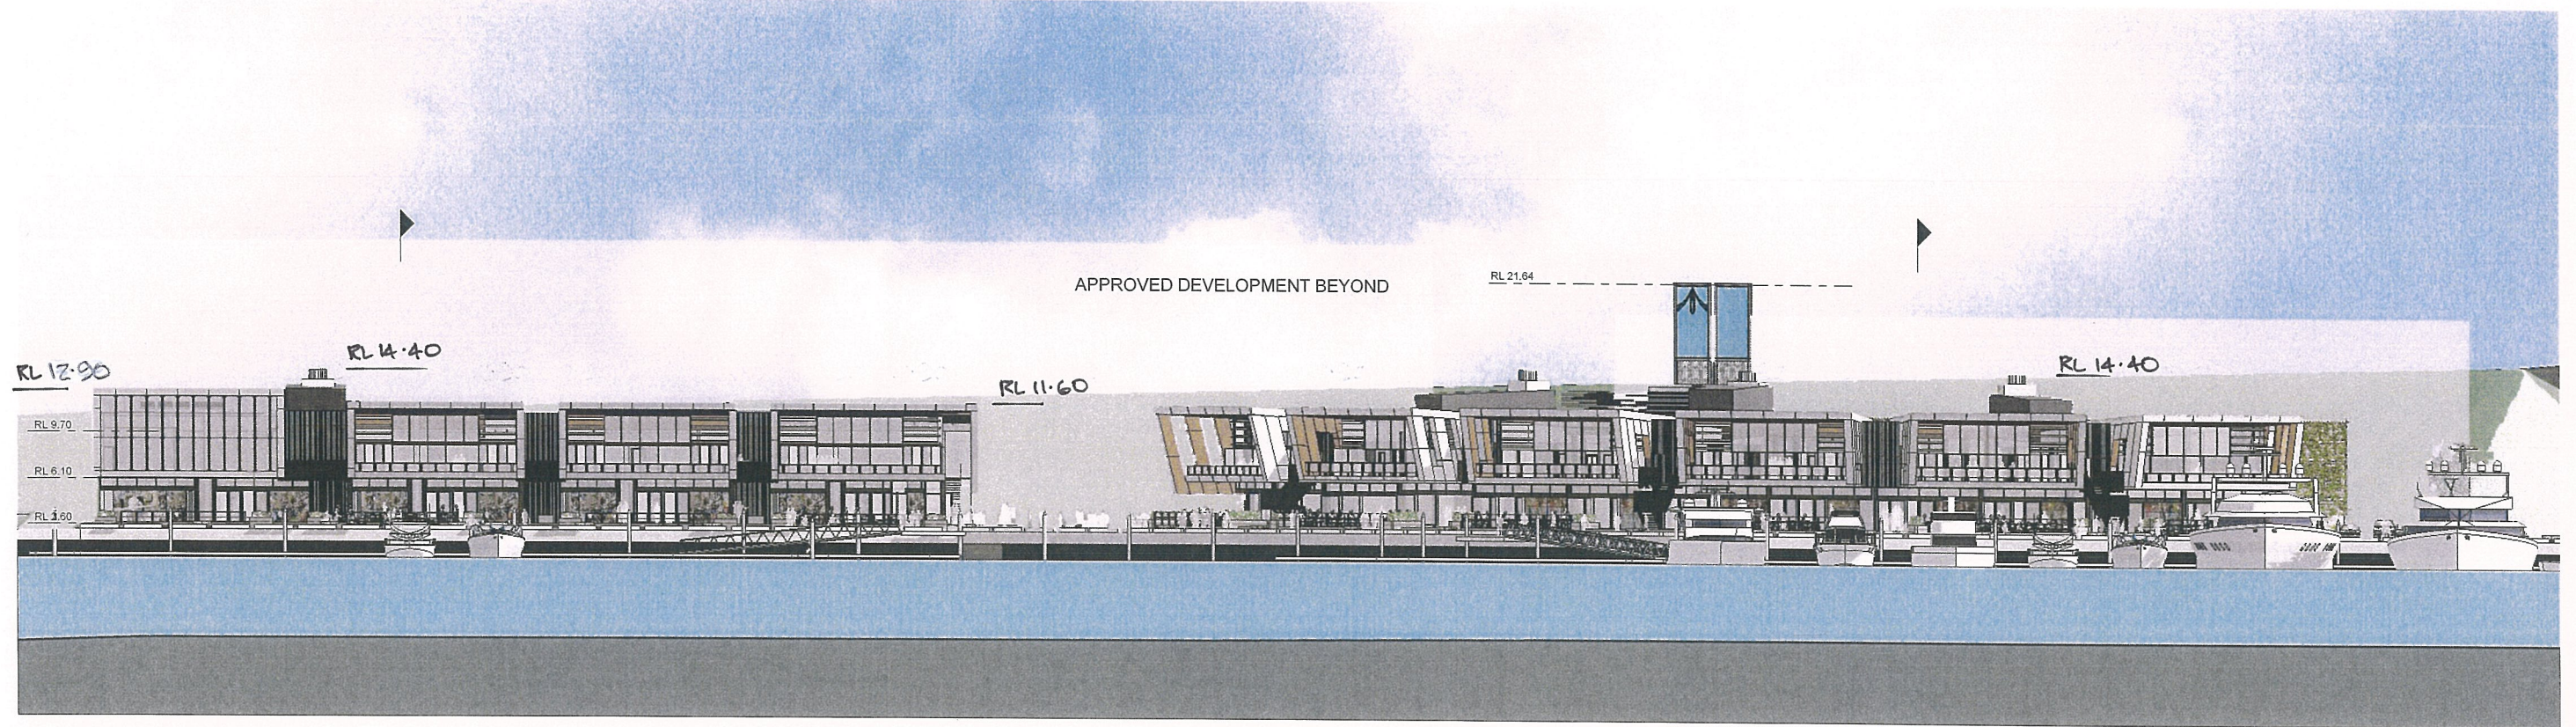


1 SOUTH ELEVATION
1 : 250

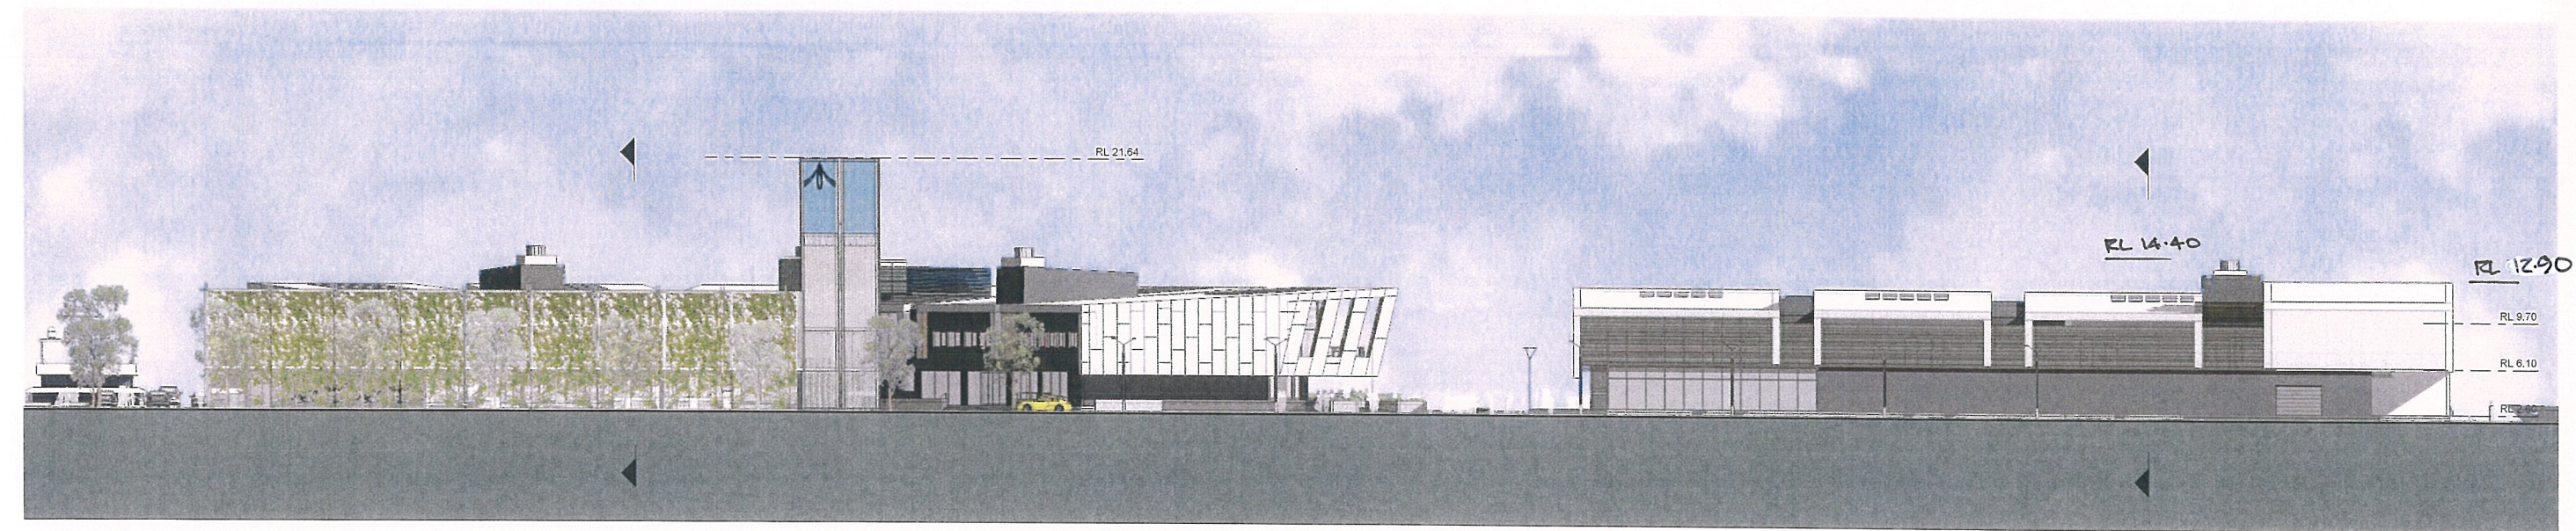


2 NORTH ELEVATION
1 : 250

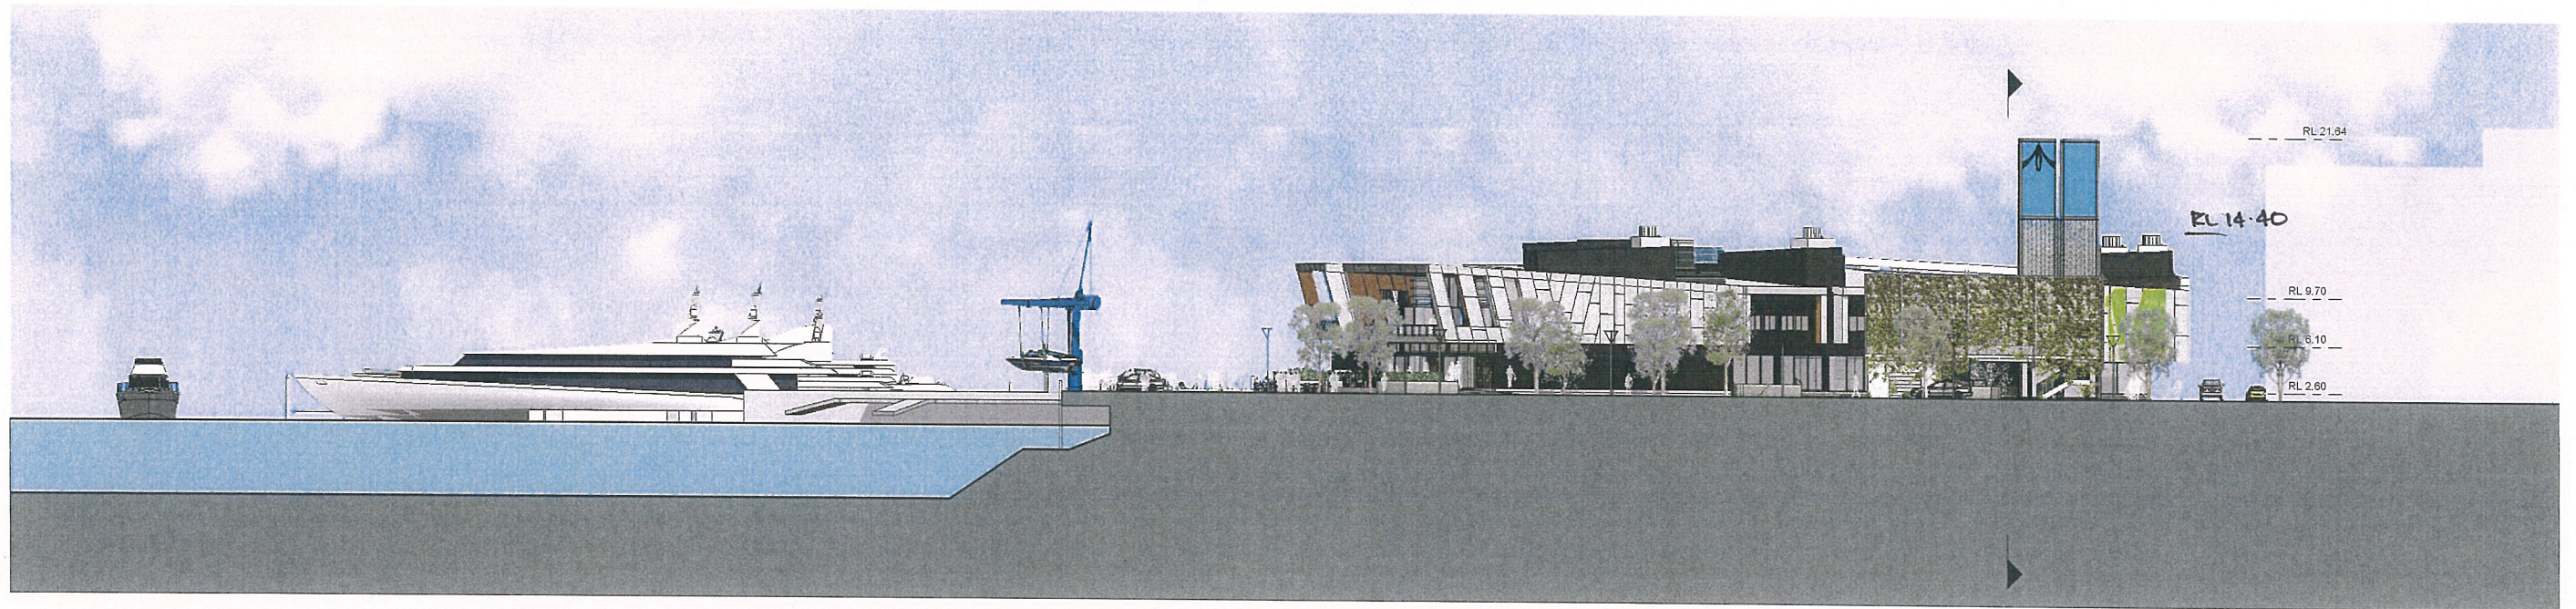


1 EAST ELEVATION
1:250

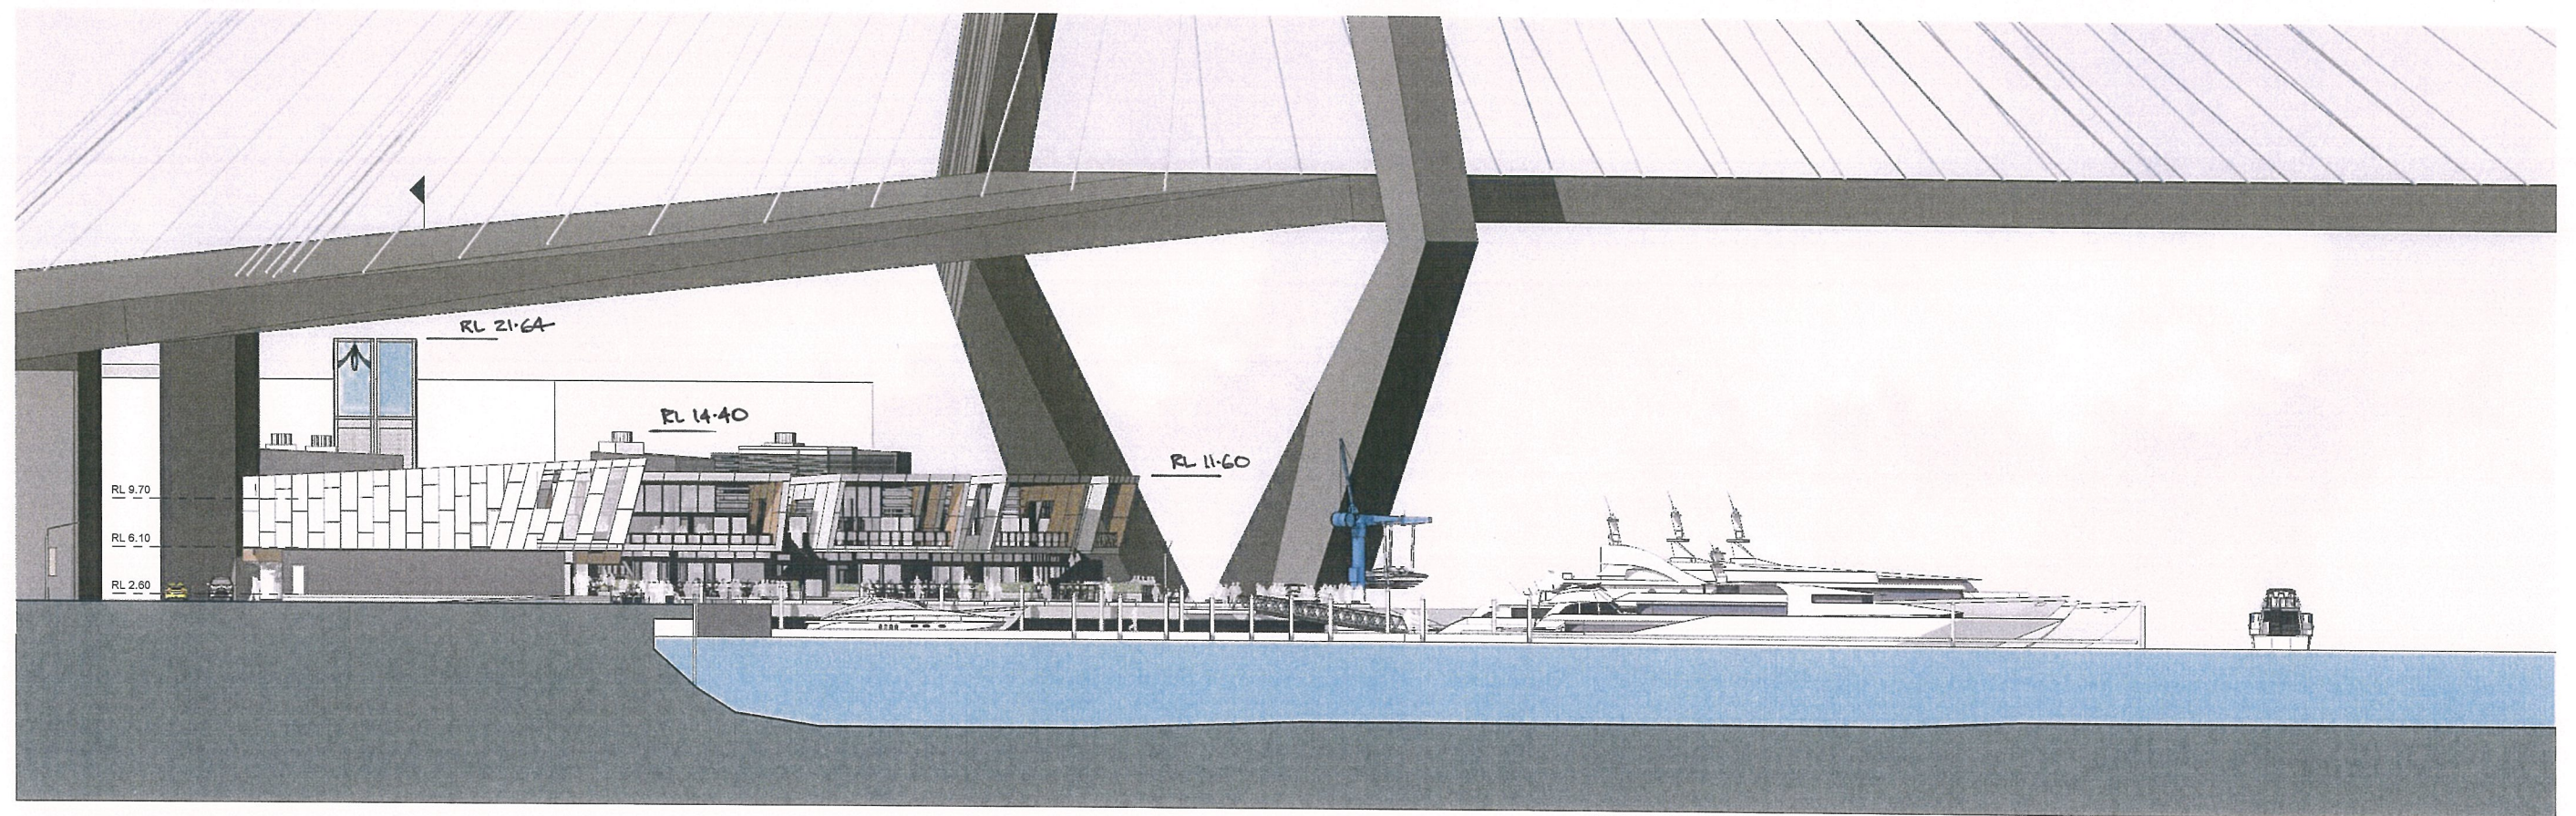


2 WEST ELEVATION
1:250

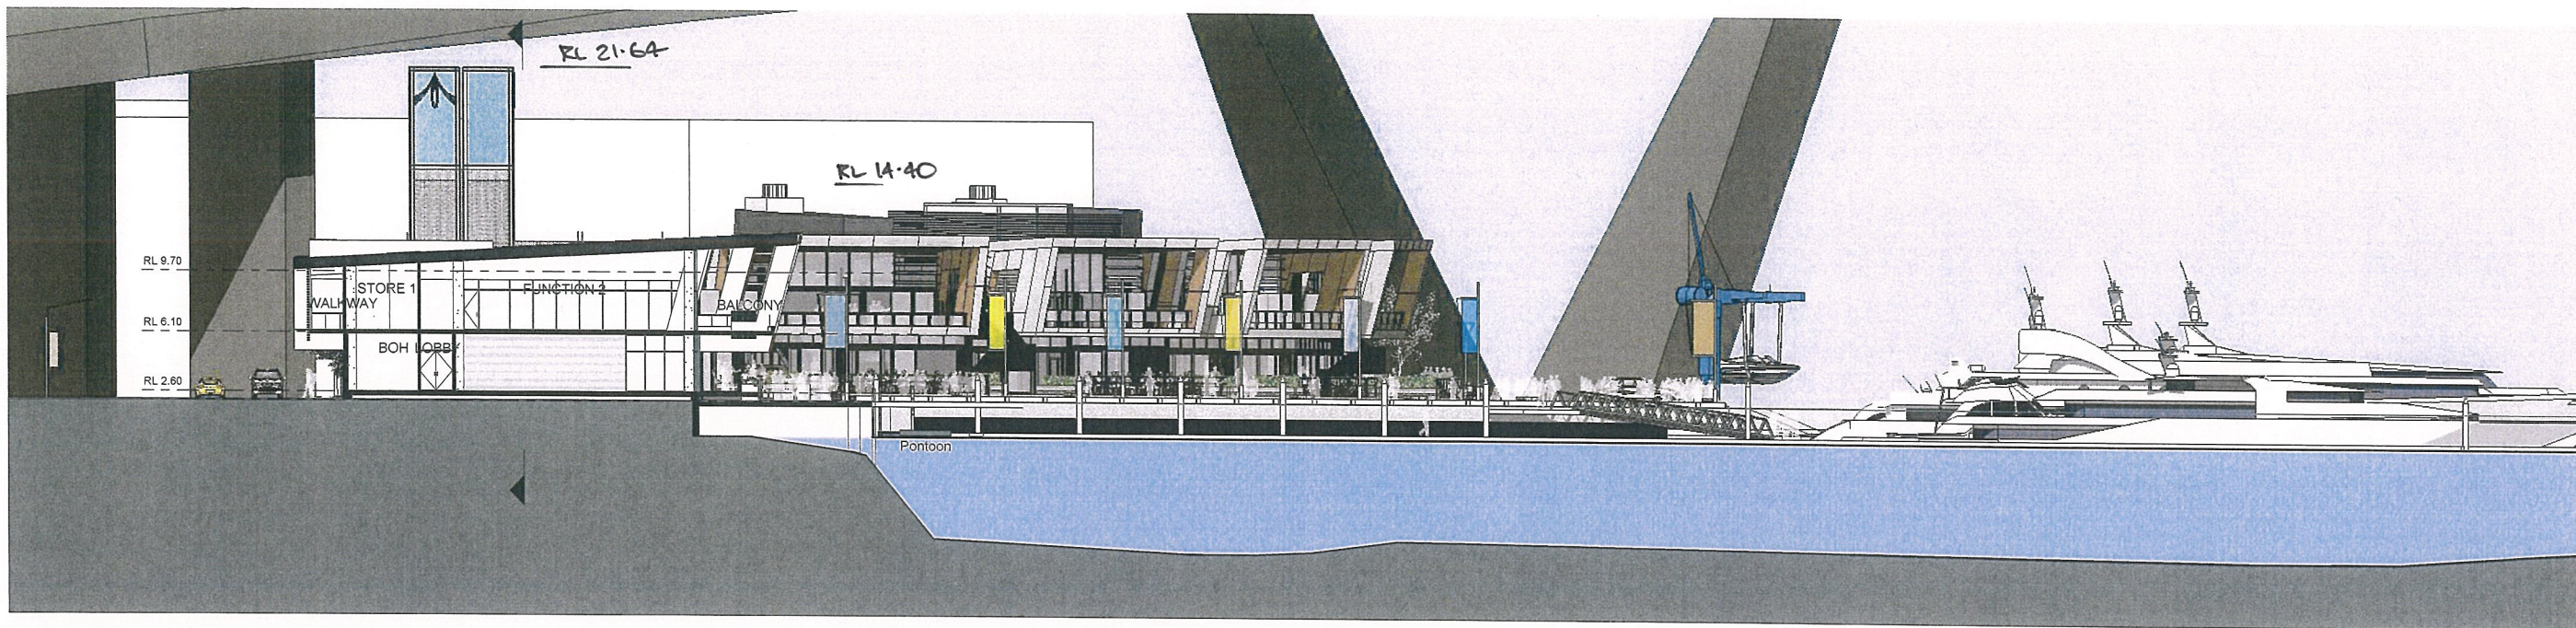


1 Cross Section - WEST BLOCK
1 : 200

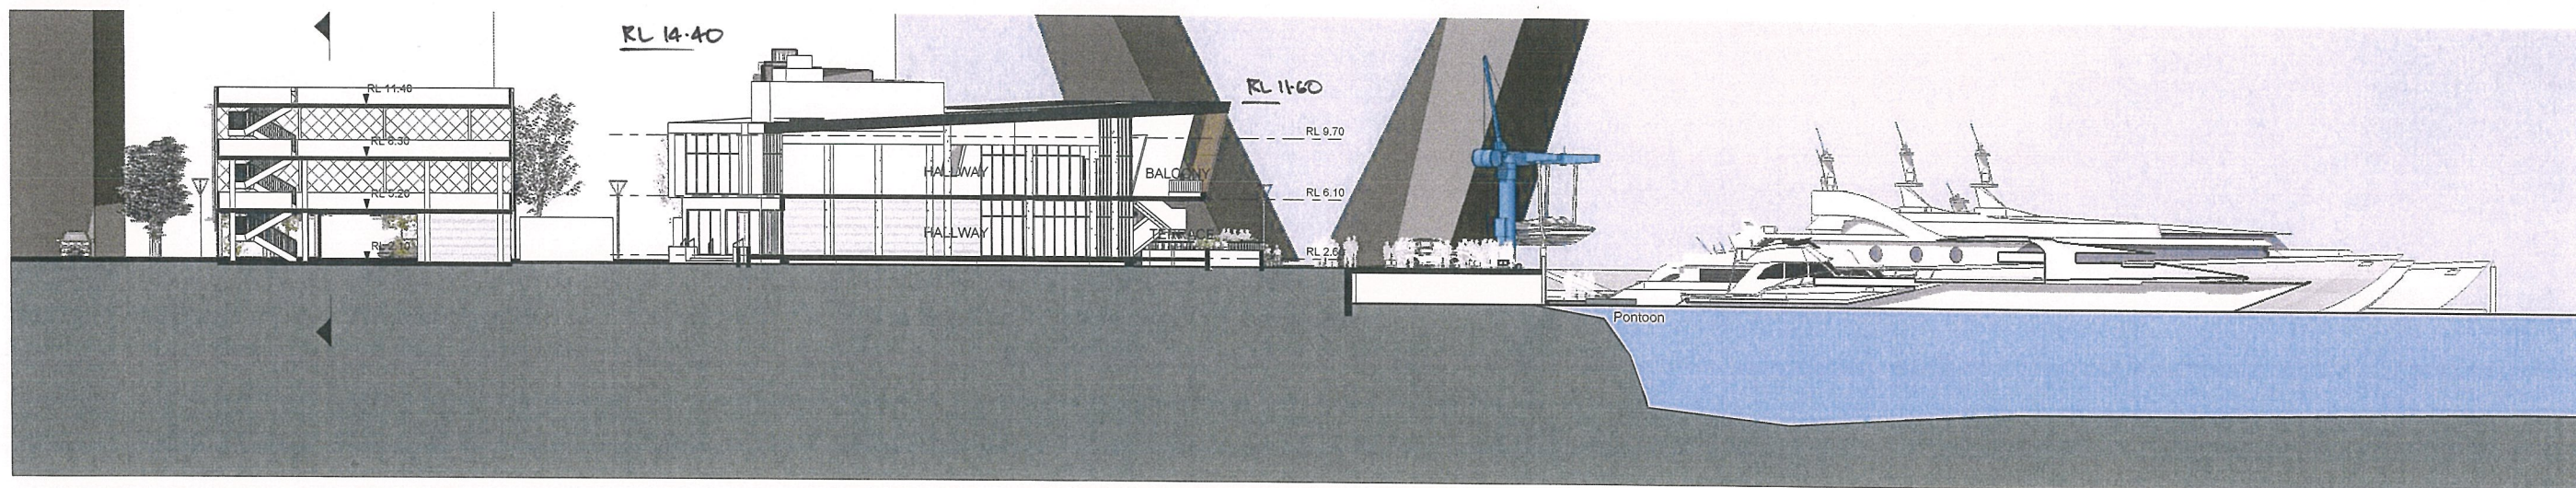


2 Cross Section - EAST BLOCK
1 : 200

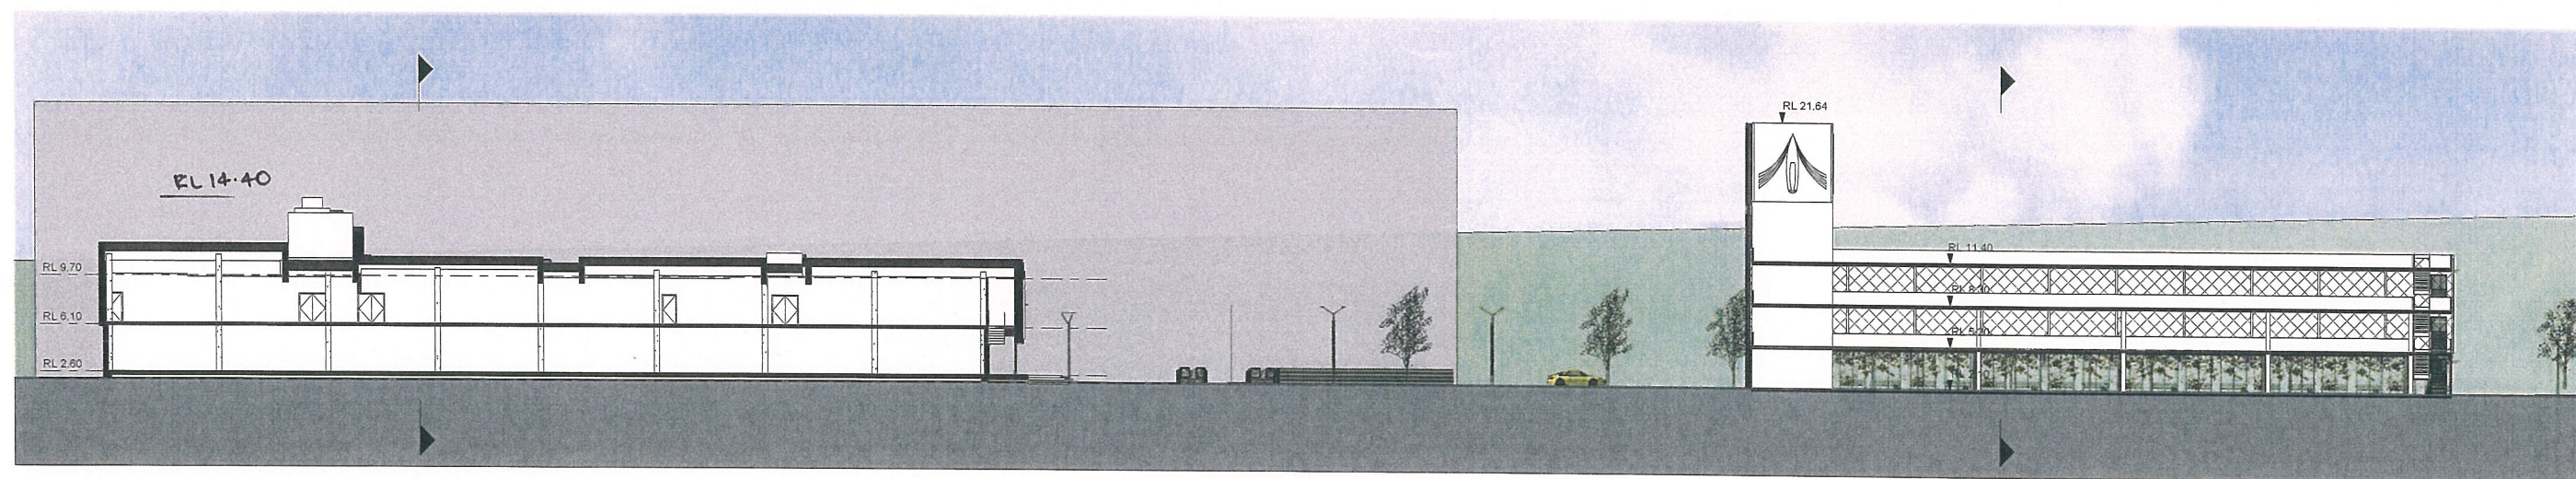

3 Long Section - WEST BLOCK / CARPARK
1 : 250

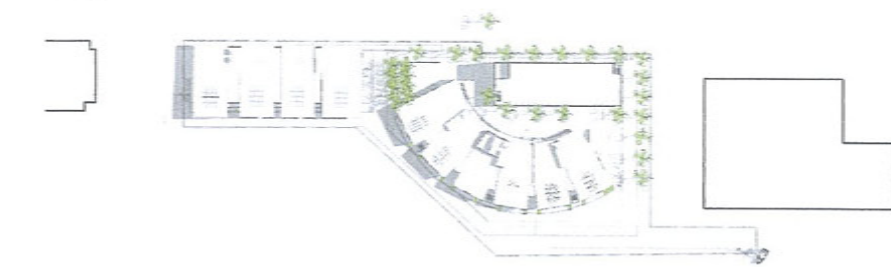

1 DECEMBER 21ST - 9AM
1:1500

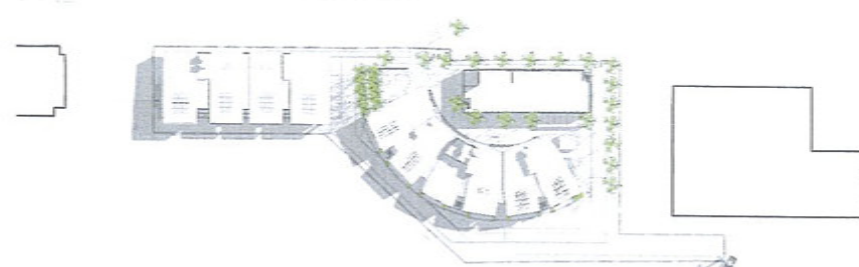


4 MARCH 21ST - 9AM
1:1500




7 JUNE 21ST - 9AM
1:1500

NSW MARITIME


- 5 AUG 2010
This is the plan referred to in the
Authority's Letter Dated Above

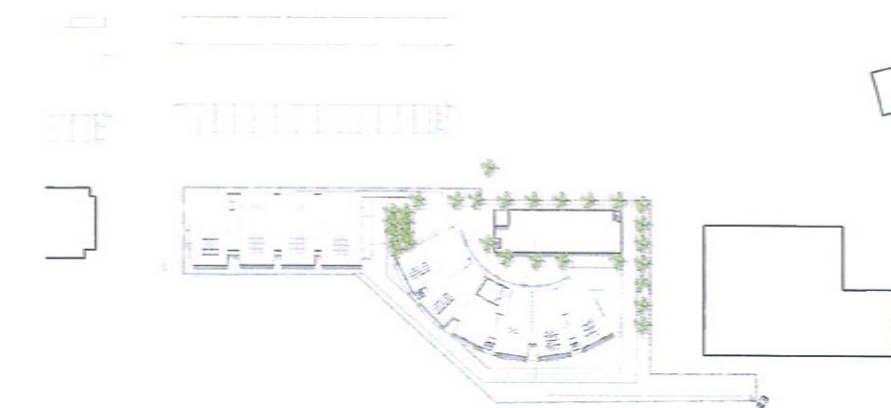


2 DECEMBER 21ST - 12PM
1:1500

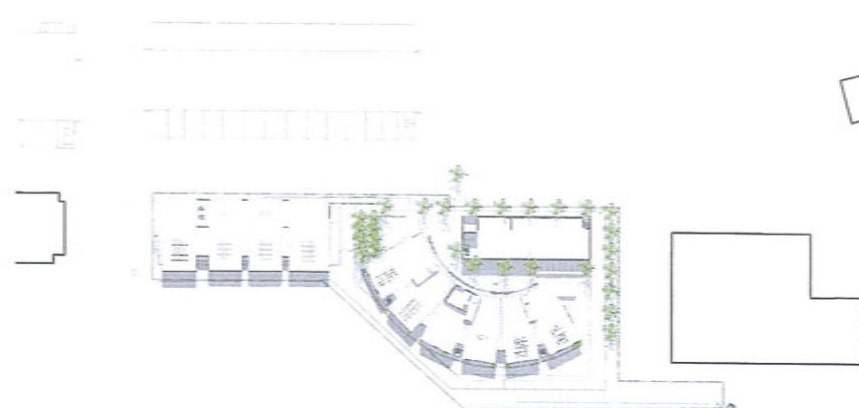


5 MARCH 21ST - 12PM
1:1500

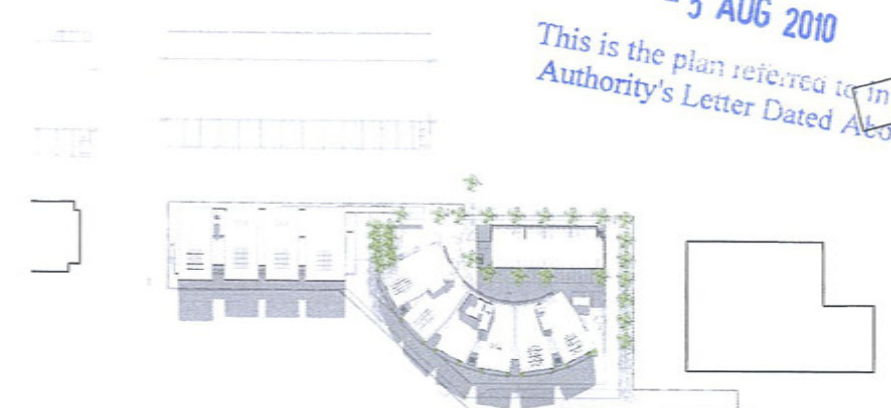


8 JUNE 21ST - 12PM
1:1500

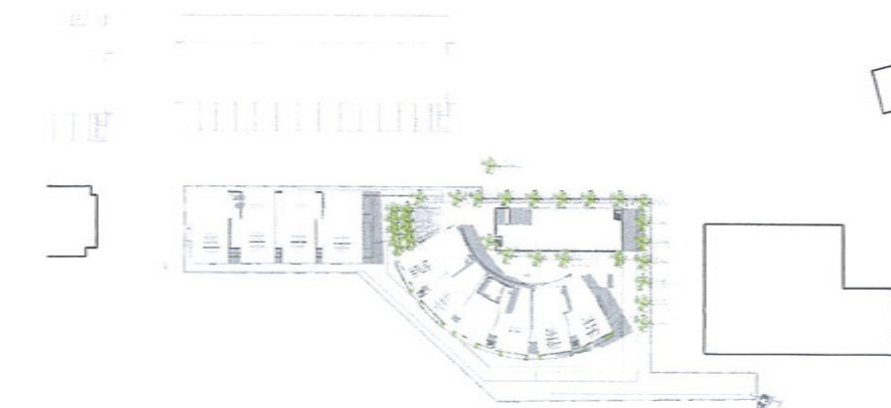

3 DECEMBER 21ST - 3PM
1:1500

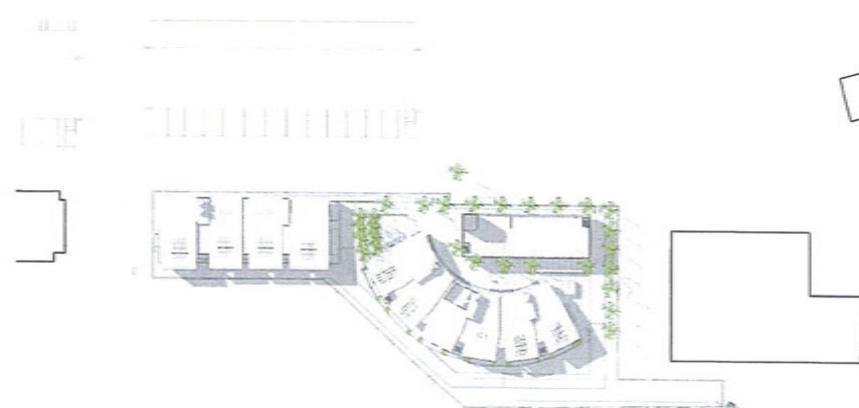

6 MARCH 21ST - 3PM
1:1500

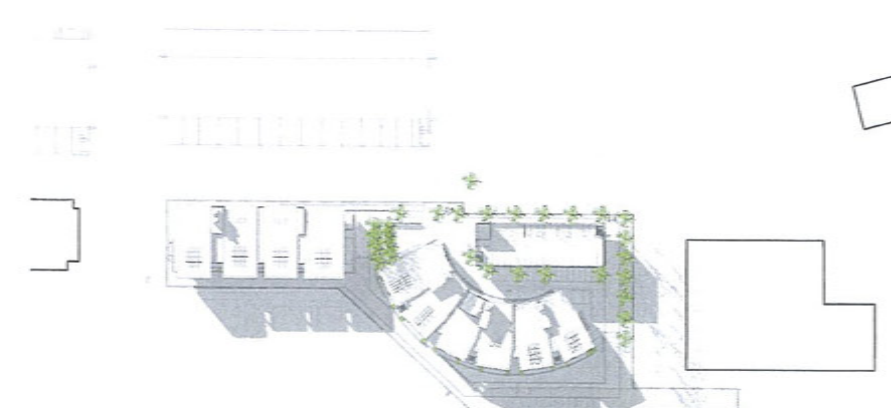

9 JUNE 21ST - 3PM
1:1500

This drawing is protected
by copyright. It may only
be used for the purpose
for which it is issued.

SCOTTCARVER

SCOTT CARVER PTY LTD
Level 10, 157 Walker Street
North Sydney NSW 2060 Australia
T +61 2 9557 3555 | www.scottcarver.com.au



SYDNEY SUPERYACHT
ROZELLE BAY

DA SUBMISSION

Project No: 20090002
Nominated Architect: JOHN FERRIS Reg. No. 4955



Scale 1:1500 @ A1

0 5 10 25 50 100m
Drawn by: KC/GD

SHADOW DIAGRAMS

Date Printed: 21.06.10

Drawing No: DA11

635201010 03/03/2010


NSW MARITIME

- 5 AUG 2010

This is the plan referred to in the
Authority's Letter Dated Above



VIEW FROM NORTH

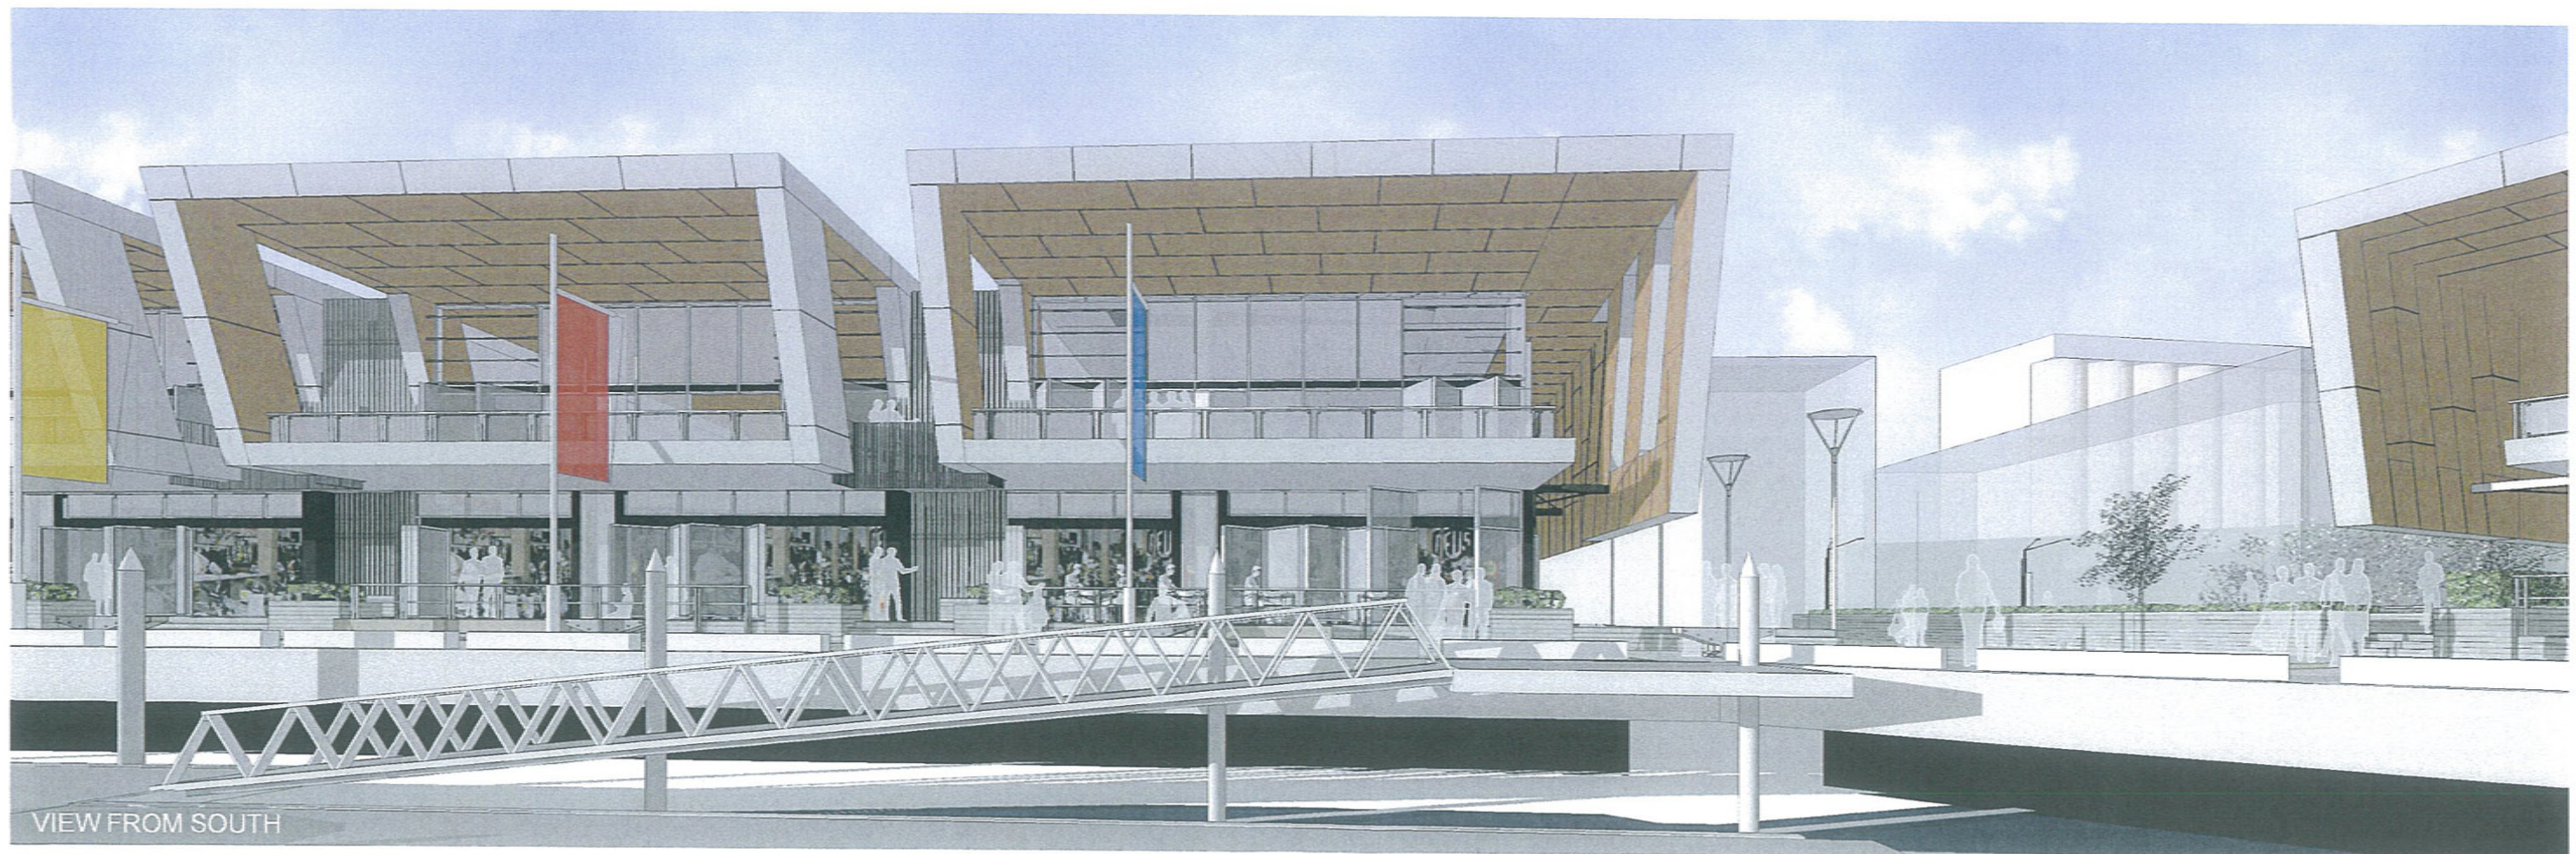

VIEW FROM SOUTH

This drawing is protected
by copyright. It may only
be used for the purpose
for which it is issued.

SCOTTCARVER

SCOTT CARVER PTY LTD
Level 10, 157 Walker Street
North Sydney NSW 2060 Australia
T +61 2 9957 2888 | www.scottcarver.com.au



SYDNEY SUPERYACHT
ROZELLE BAY

DA SUBMISSION

Project No: 20080002
Nominated Architect: JOHN FERRES Reg. No. 4955

Scale @ A1

Drawn by KC

PERSPECTIVES - SHEET 2

Date Printed:
21.06.10

DA12

NSW MARITIME

- 5 AUG 2010

This is the plan referred to in the
Authority's Letter Dated Above



VIEW FROM BICENTENNIAL PARK

This drawing is protected
by copyright. It may only
be used for the purpose
for which it is issued.

SCOTTCARVER

SCOTT CARVER PTY LTD
Level 10, 157 Walker Street
North Sydney NSW 2060 Australia
T +612 9557 2888 | www.scottcarver.com.au



SYDNEY SUPERYACHT
ROZELLE BAY

DA SUBMISSION

Project No: 20090062
Nominated Architect: JOHN FERRES Reg. No. 4955


Scale @ A1

Drawn by EC

MONTAGE - SHEET 1

Date Printed: 21.06.10

DA13

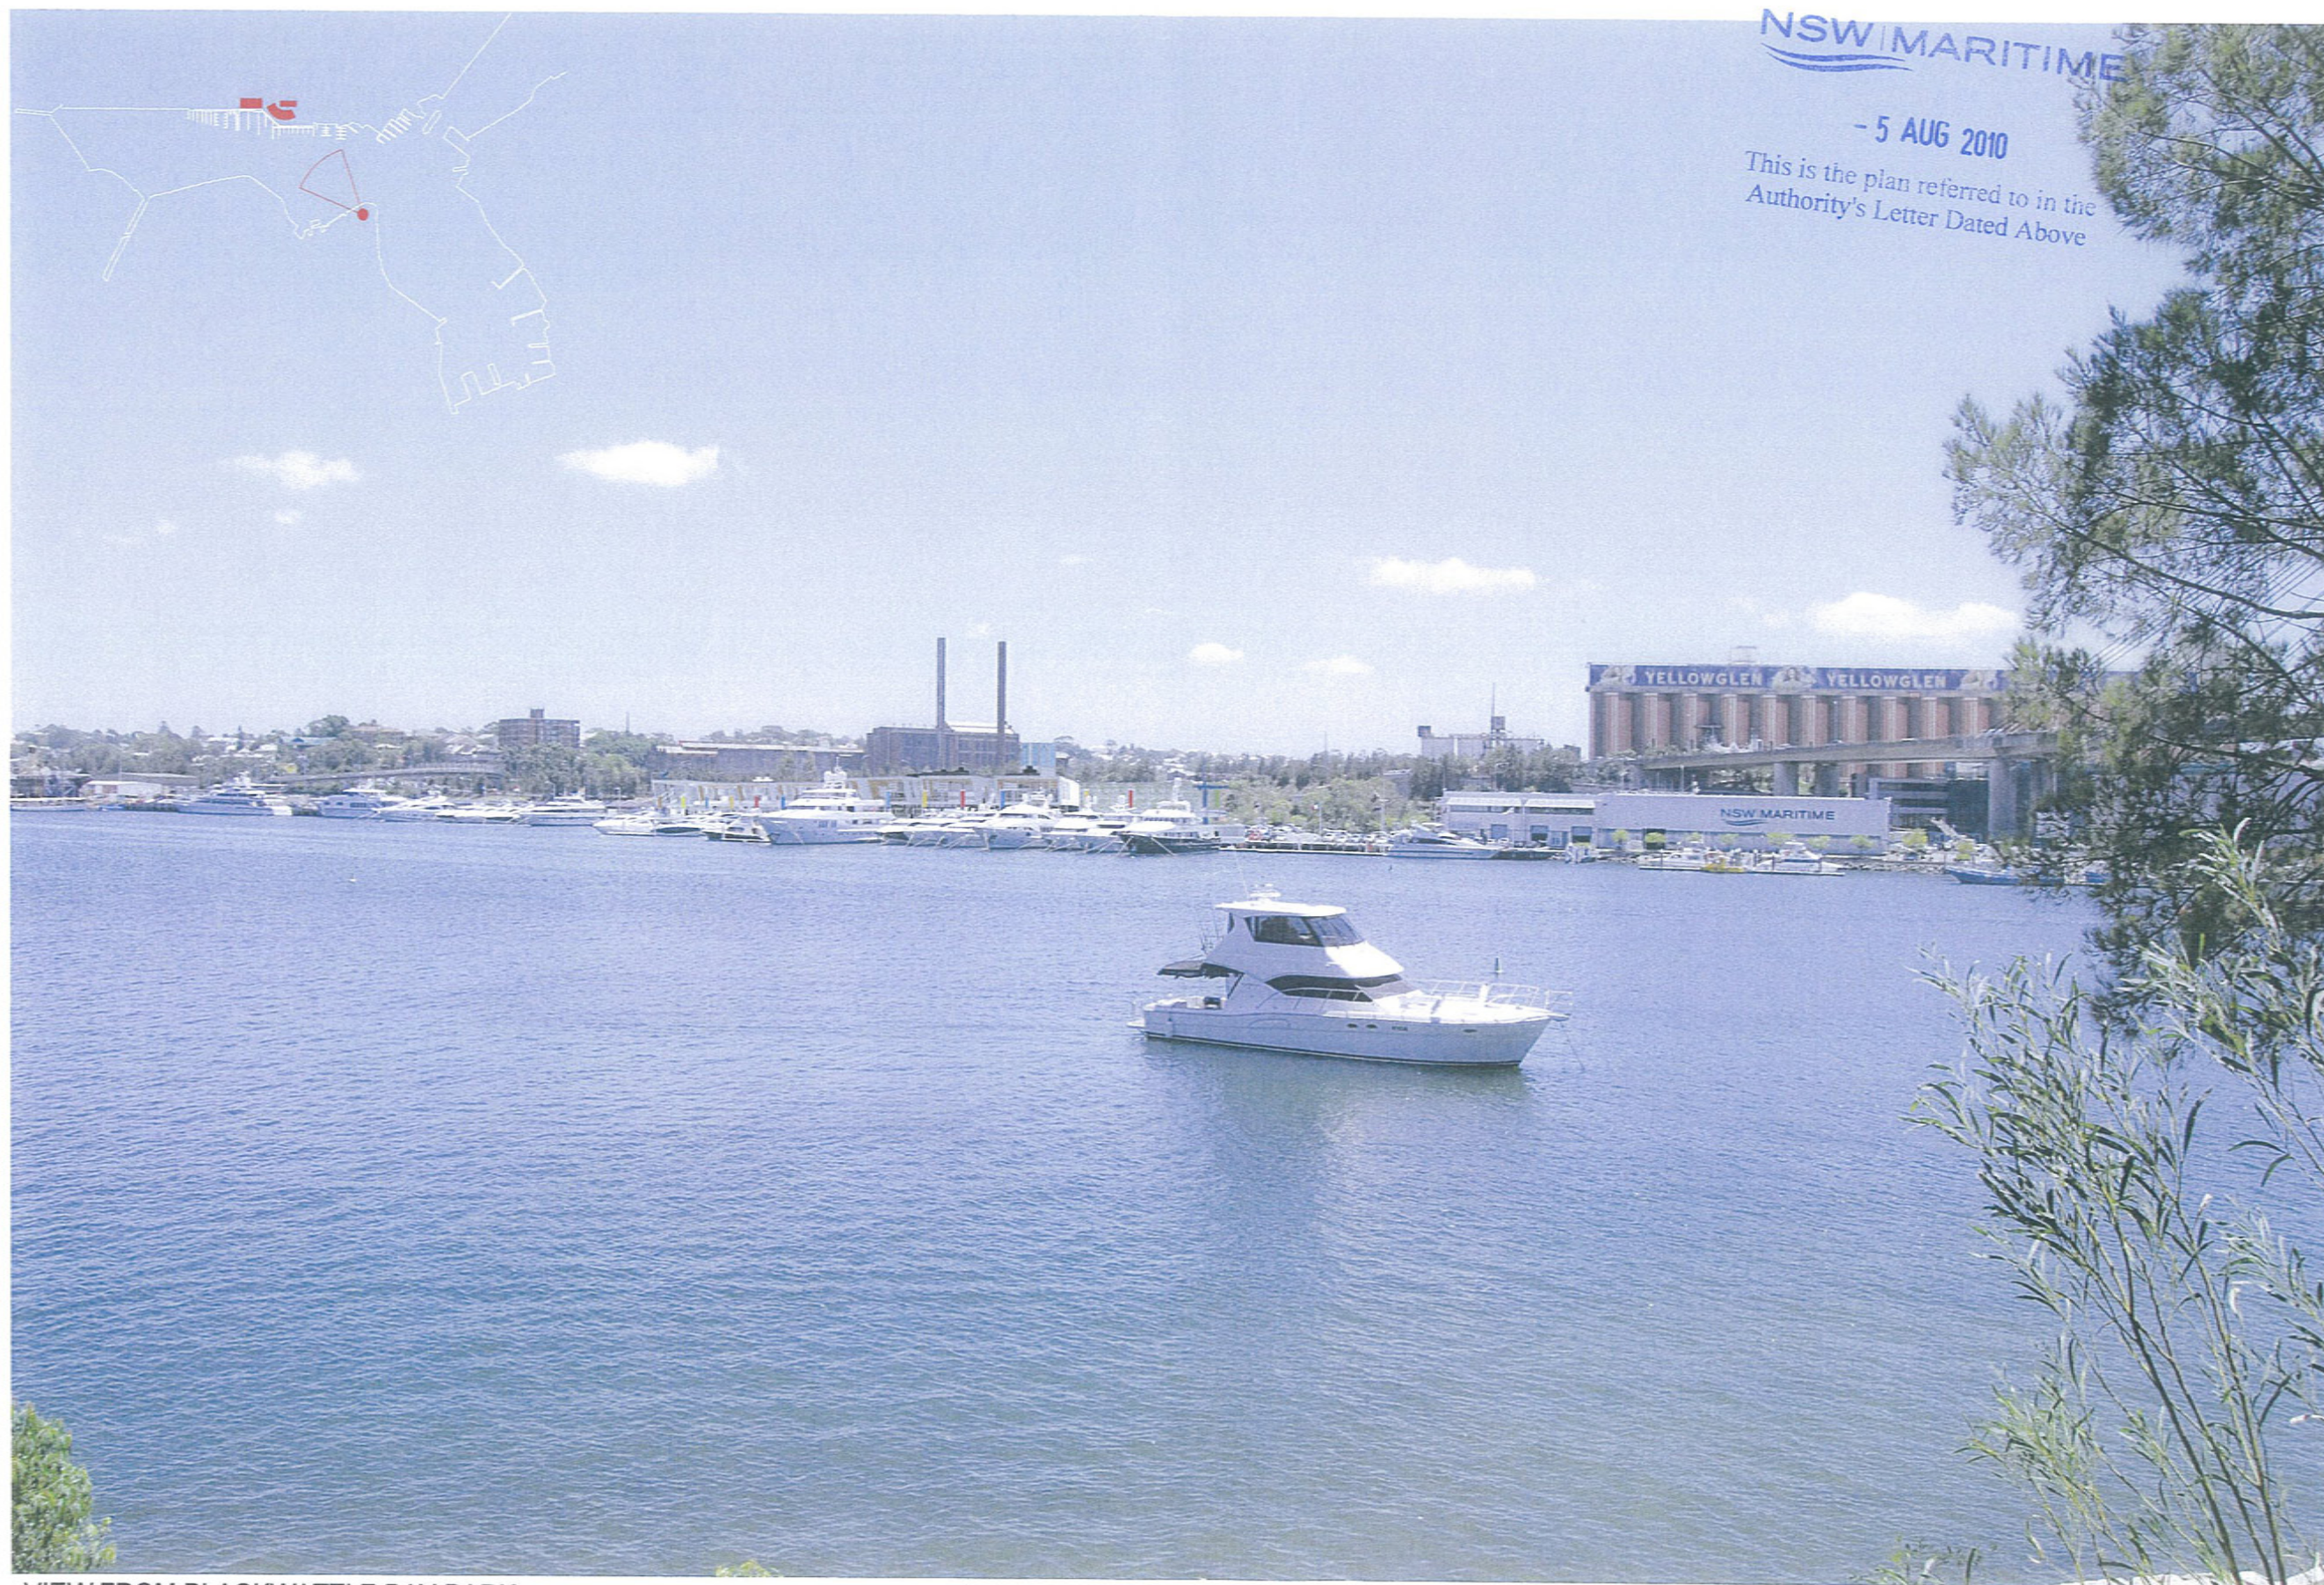

VIEW FROM BLACKWATTLE BAY PARK

This drawing is protected
by copyright. It may only
be used for the purpose
for which it is issued.

SCOTTCARVER

SCOTT CARVER PTY LTD
Level 10, 157 Walker Street
North Sydney NSW 2060 Australia
T +61 2 9957 3888 | www.scottcarver.com.au



**SYDNEY SUPERYACHT
ROZELLE BAY**

DA SUBMISSION

Project No: 20090002
Nominated Architect: JOHN FERRIS Reg. No. 4555

Scale: @ A1
Drawn by: EC

MONTAGE - SHEET 2
Date Printed: 21.06.10
Drawing No: DA14