



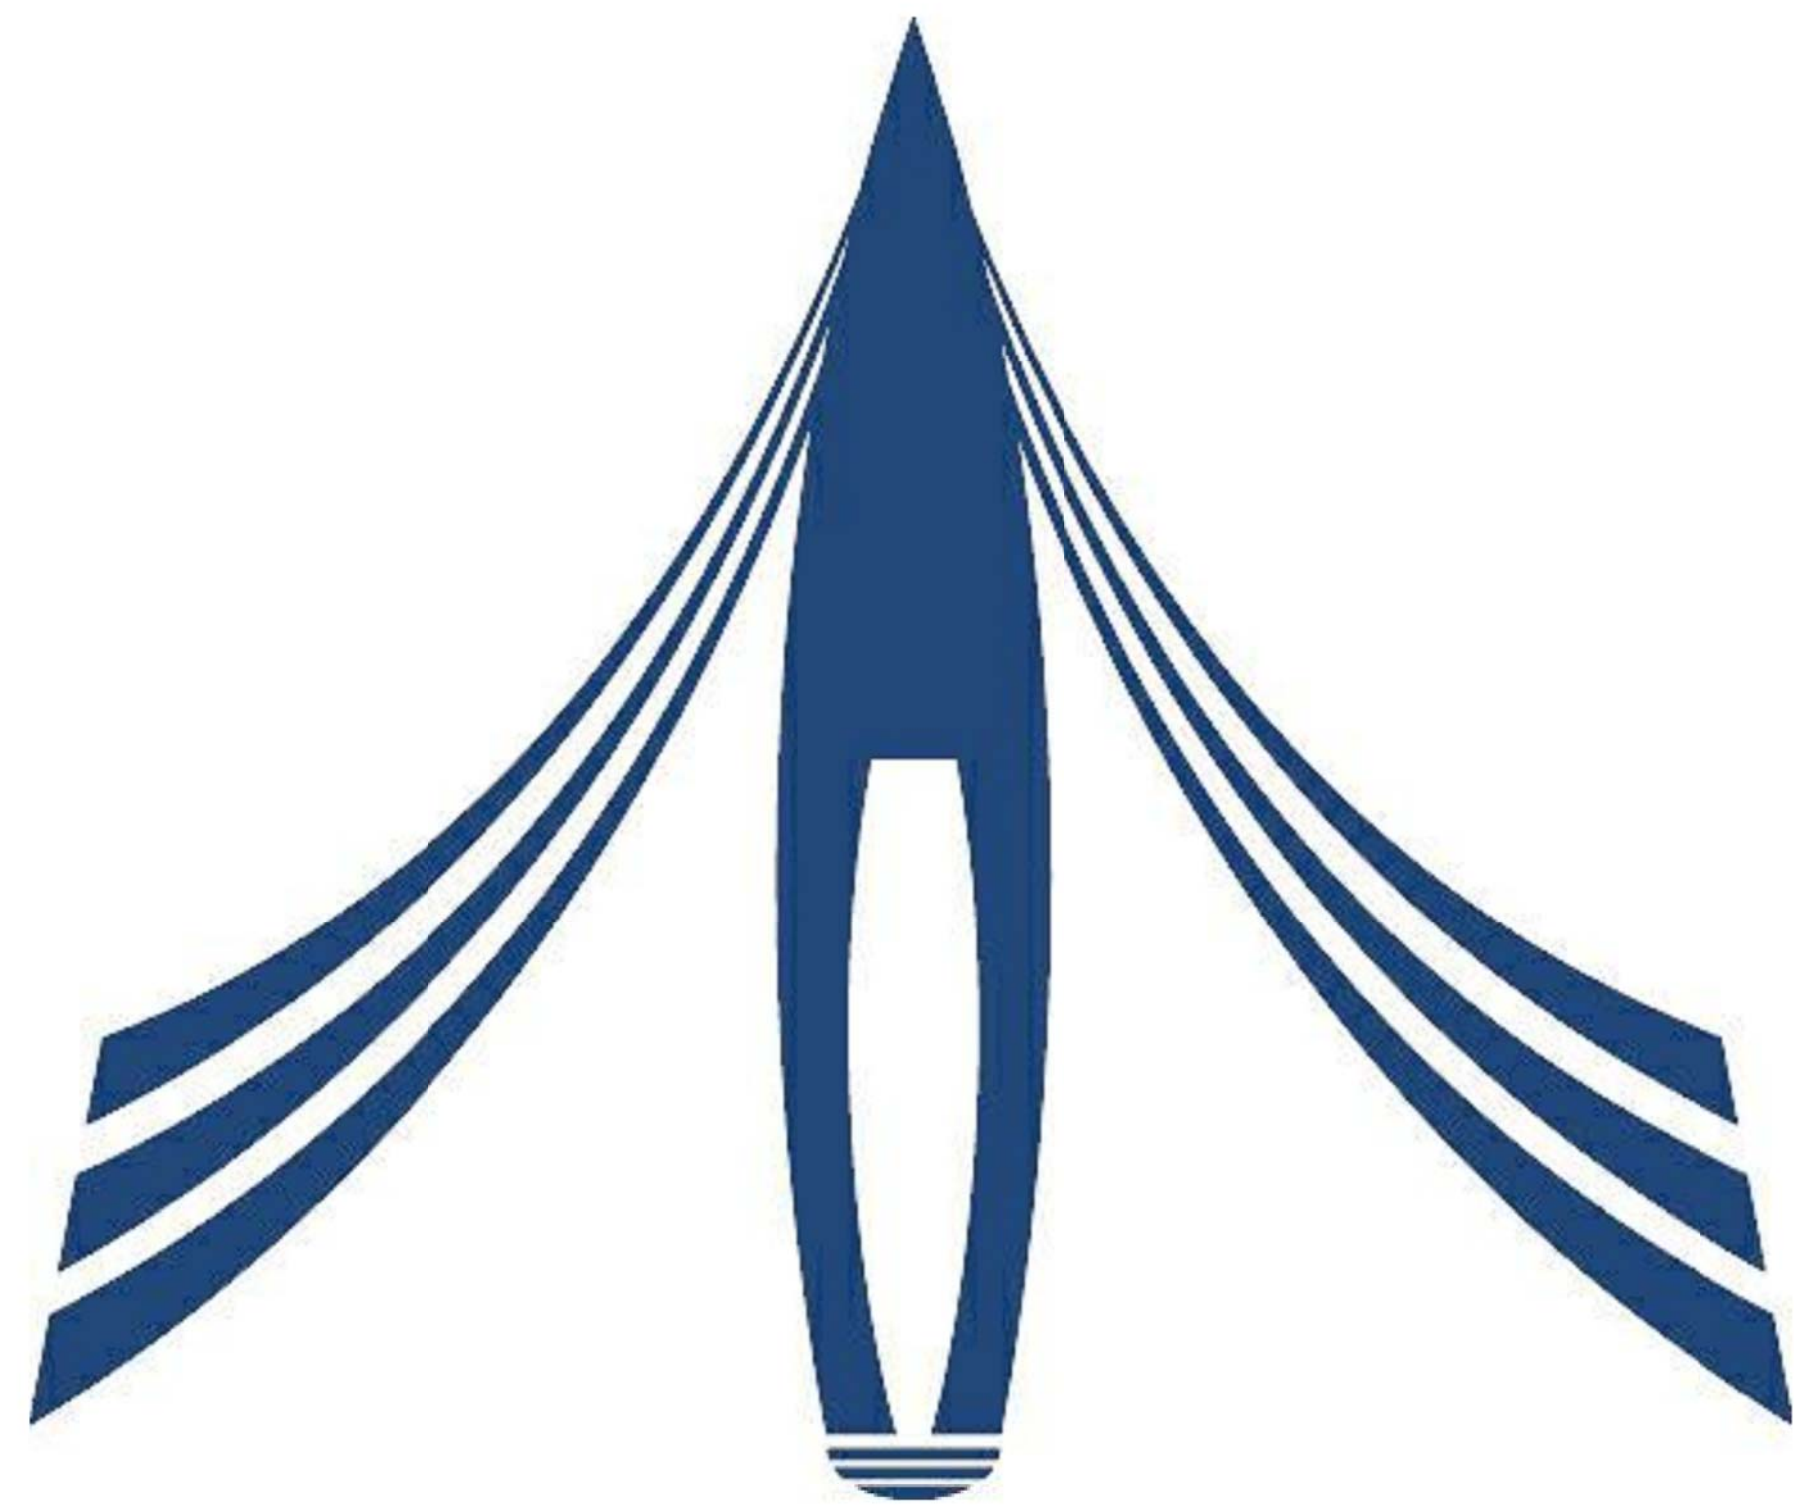

SYDNEY SUPERYACHT MARINA

ROZELLE BAY, NSW

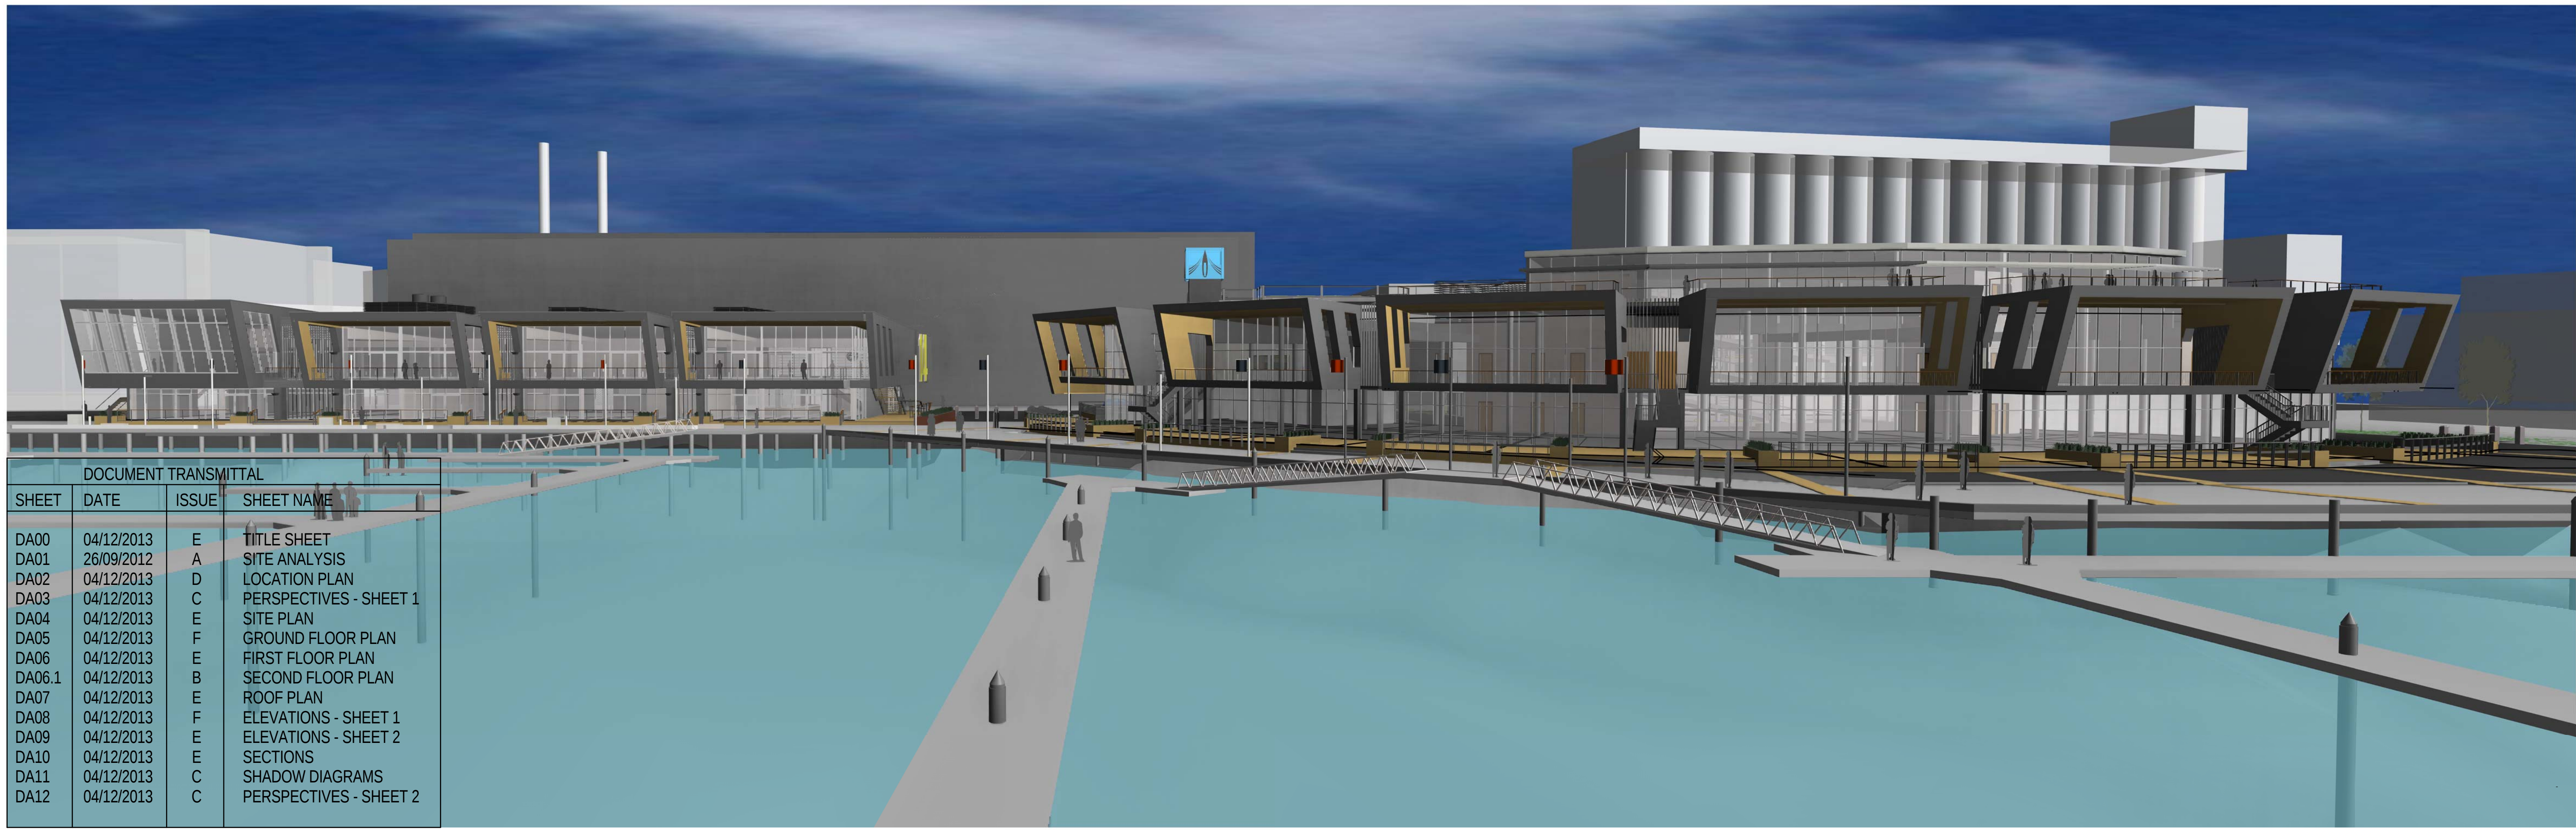

DOCUMENT TRANSMITTAL			
SHEET	DATE	ISSUE	SHEET NAME
DA00	04/12/2013	E	TITLE SHEET
DA01	26/09/2012	A	SITE ANALYSIS
DA02	04/12/2013	D	LOCATION PLAN
DA03	04/12/2013	C	PERSPECTIVES - SHEET 1
DA04	04/12/2013	E	SITE PLAN
DA05	04/12/2013	F	GROUND FLOOR PLAN
DA06	04/12/2013	E	FIRST FLOOR PLAN
DA06.1	04/12/2013	B	SECOND FLOOR PLAN
DA07	04/12/2013	E	ROOF PLAN
DA08	04/12/2013	F	ELEVATIONS - SHEET 1
DA09	04/12/2013	E	ELEVATIONS - SHEET 2
DA10	04/12/2013	E	SECTIONS
DA11	04/12/2013	C	SHADOW DIAGRAMS
DA12	04/12/2013	C	PERSPECTIVES - SHEET 2




ARCHITECT
Scott Carver Pty Ltd
Level 8, 71 Macquarie Street
Sydney NSW 2000 Australia
Telephone +61 2 9957 3988
hello@scottcarver.com.au
www.scottcarver.com.au



SYDNEY SUPERYACHT
MARINA PTY. LTD.

FOR APPROVAL

Project No: 20090002
Nominated Architect: Approver

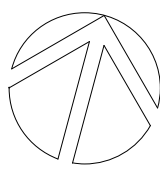

Scale @ A1
0 1 5 10 25m
Drawn by Author

Date Printed:
07.02.2014

Drawing Title:
TITLE SHEET
Drawing No: DA00
Issue: E

9/04/2014 4:47 PM