





1 NORTH ELEVATION CARPARK
Scale: 1:100

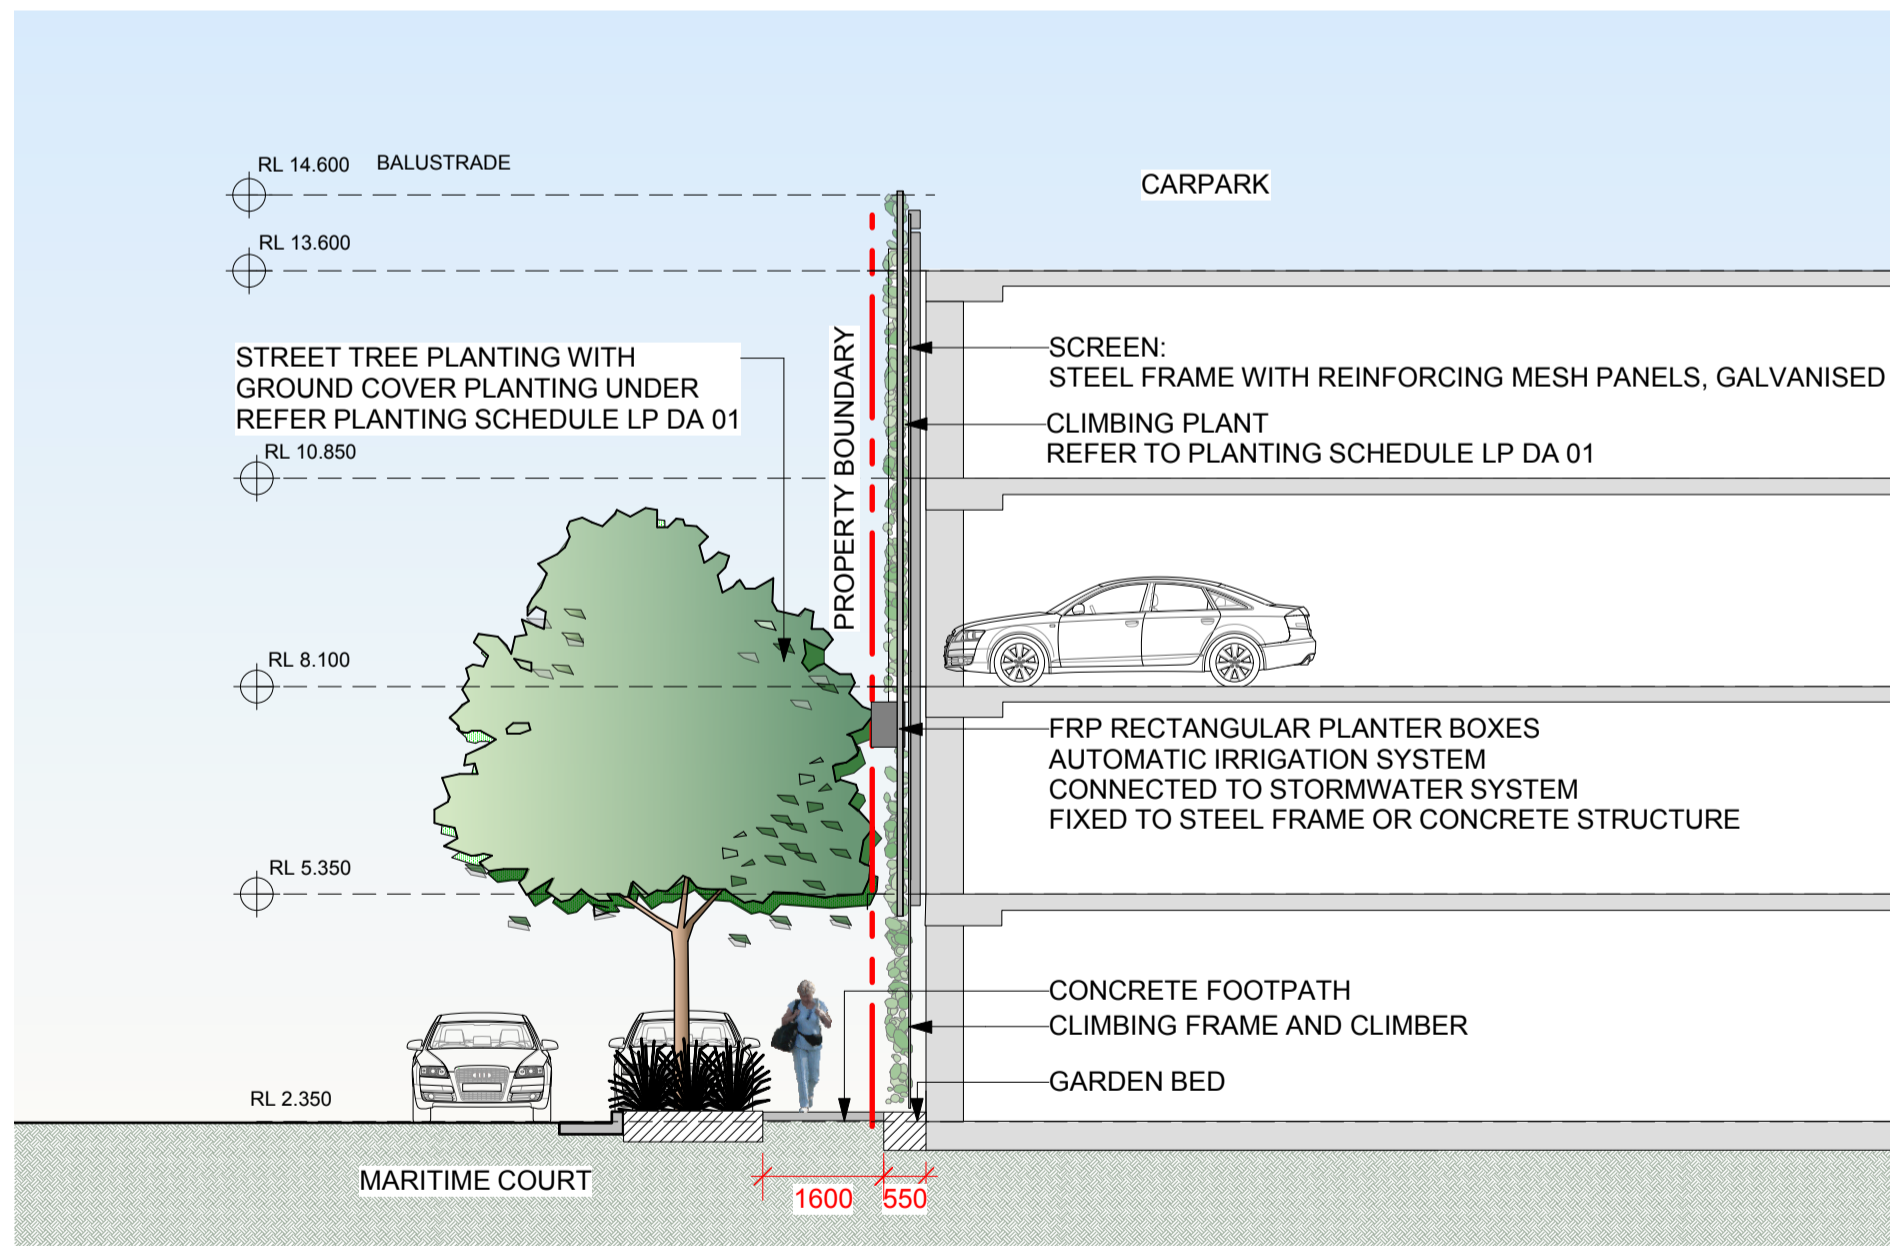

2 MARITIME COURT/ CARPARK
Scale: 1:100

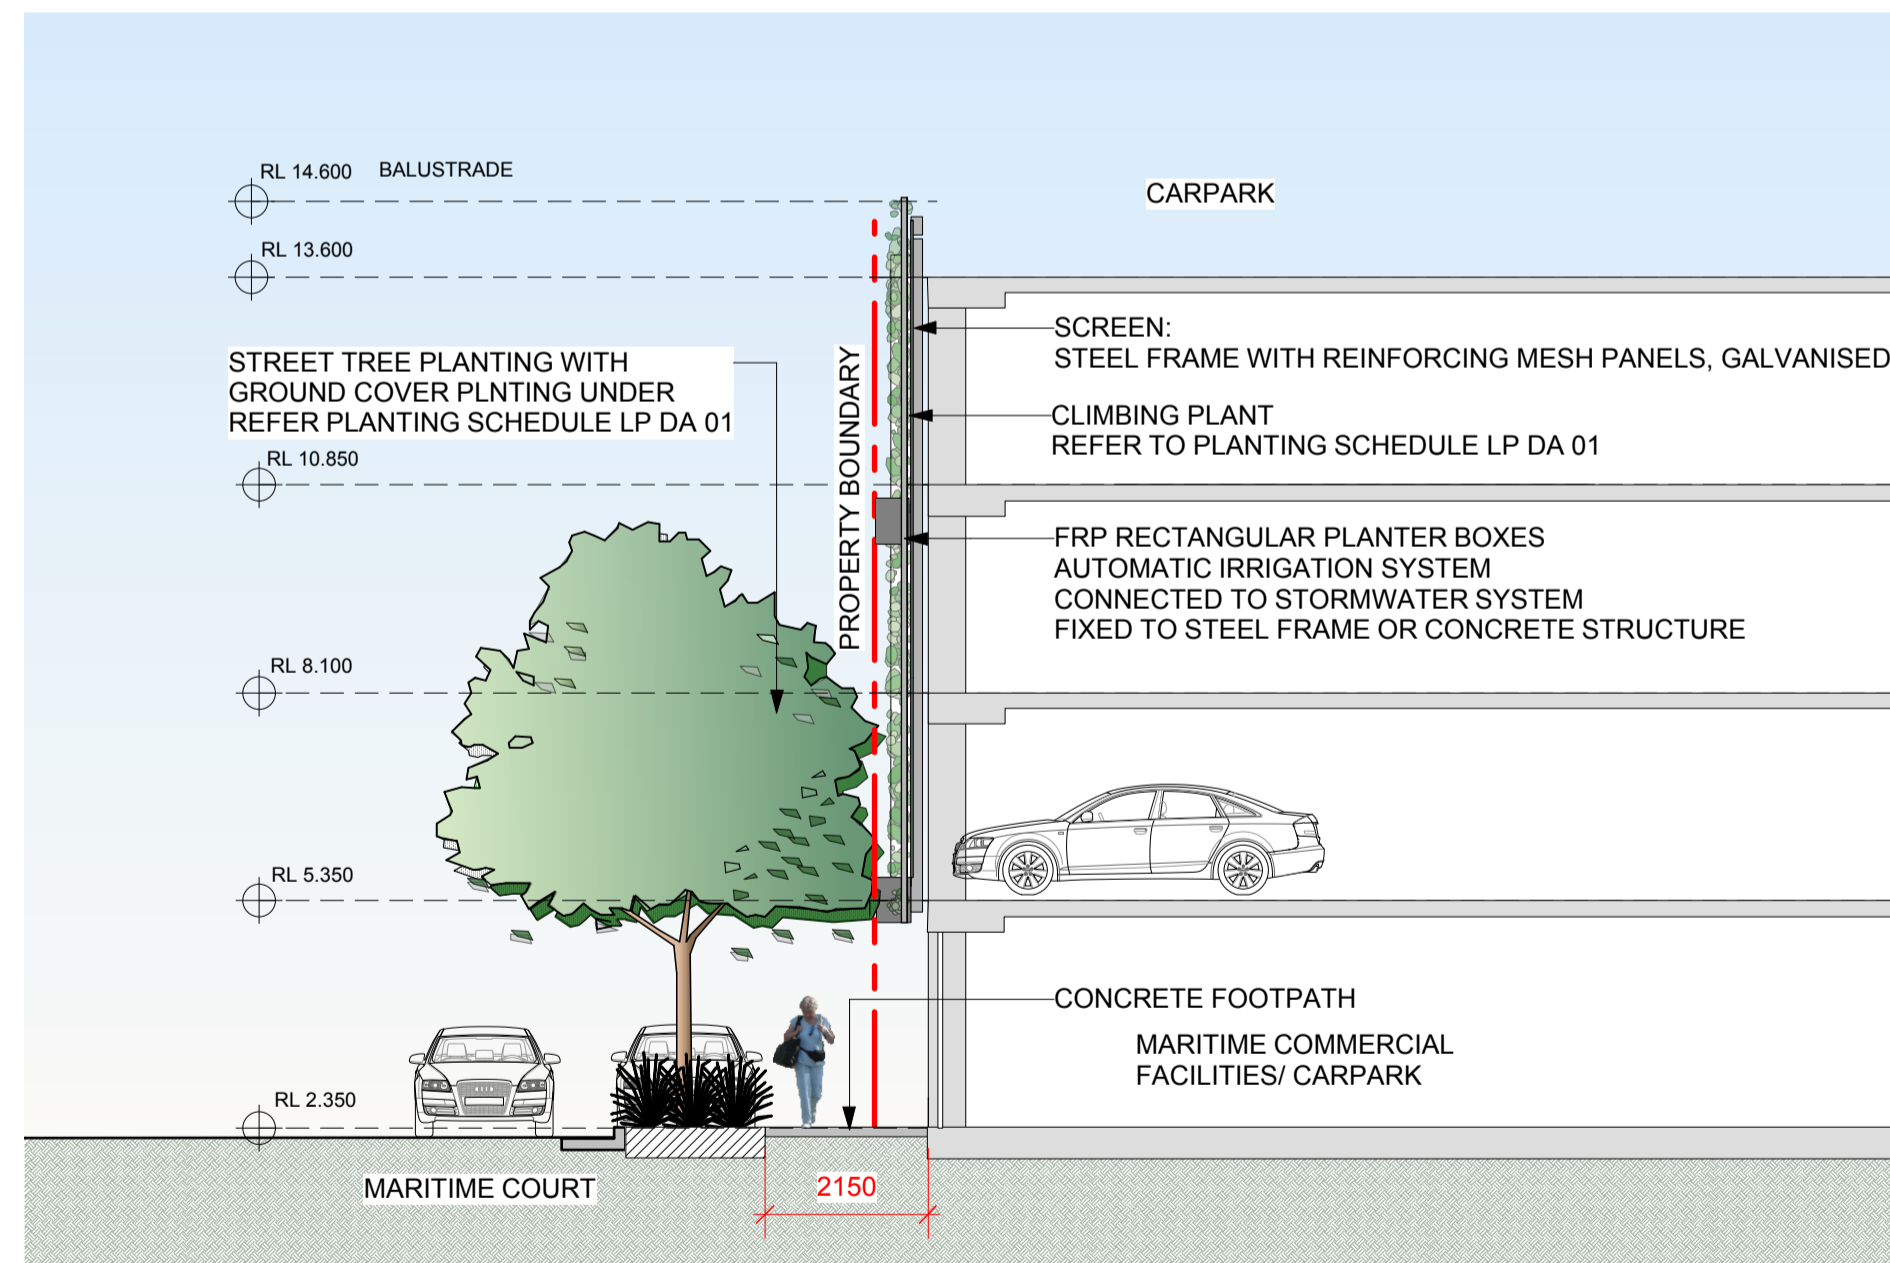

3 MARITIME COURT/ CARPARK
Scale: 1:100

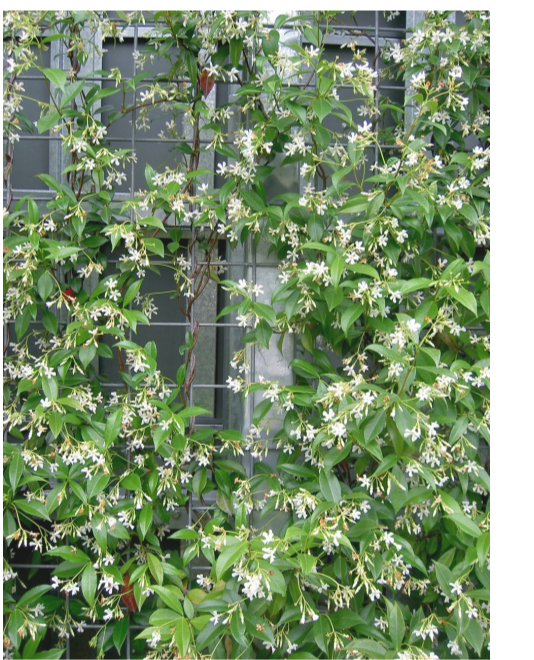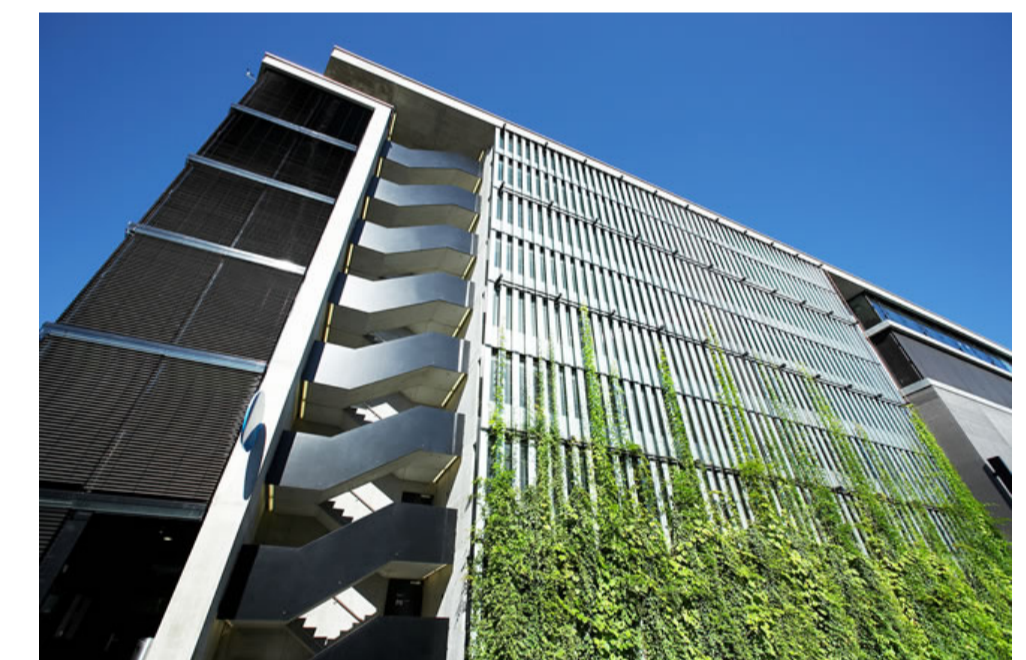

GREEN SCREEN FACADES
INDICATIVE IMAGES

GREEN SCREEN CLIMBERS
STAR JASMINE
WONGA WONGA VINE

A	DEVELOPMENT APPLICATION	16.09.15	FY
P1	FOR REVIEW	24.08.15	FY
REVISION	DESCRIPTION	DATE	BY

LANDSCAPE ARCHITECT:
FIONA YEATES Consulting

PO BOX 887 ST IVES CENTRE NSW 2075
M: 0414 446 730 E: fyeates@fyc.net.au

© 2015 FIONA YEATES CONSULTING PTY LTD
This work is not to be copied or reproduced in any form without the prior written permission of the author.



PROJECT:
SYDNEY SUPERYACHT MARINA
MARITIME COURT, ROZELLE BAY

CLIENT:
SYDNEY SUPERYACHT MARINA PTY LTD
MARITIME COURT,
ROZELLE BAY
NSW

SCALE: AS SHOWN @A1

FOR APPROVAL

DRAWING TITLE:
CARPARK FACADE ELEVATION/ SECTION

JOB NUMBER: 1515	DRAWING NO: LP DA 03	REV: A
---------------------	-------------------------	-----------