

MACQUARIE STREET



HUNTER STREET

MARSDEN STREET




V by Crown, Parramatta
Crown International Holdings Group



Ground Floor 2000

REVISION 9 SCALE 1:400

 

79 Myrtle Street Chippendale NSW 2008 AUSTRALIA
ph +61 2 9311 8222 fx +61 2 9311 8200
ABN 53 003 782 250



RETAIL PARKING
RETAIL AREA 1,439m²
MAXIMUM 1 SPACE PER 100m²
MAXIMUM 15 SPACES
12 SPACES PROVIDED

VISITOR PARKING
APARTMENTS - 591
MAXIMUM 1 SPACE PER 5
MAXIMUM 118 SPACES
36 SPACES PROVIDED

Storage Lockers
Bike Storage

0 20m @ 1:400




- Storage Lockers
- Bike Storage

0 20m @ 1:400



- Storage Lockers
- Bike Storage

 



- Storage Lockers
- Bike Storage







- Storage Lockers
- Bike Storage



- Storage Lockers
- Bike Storage

 

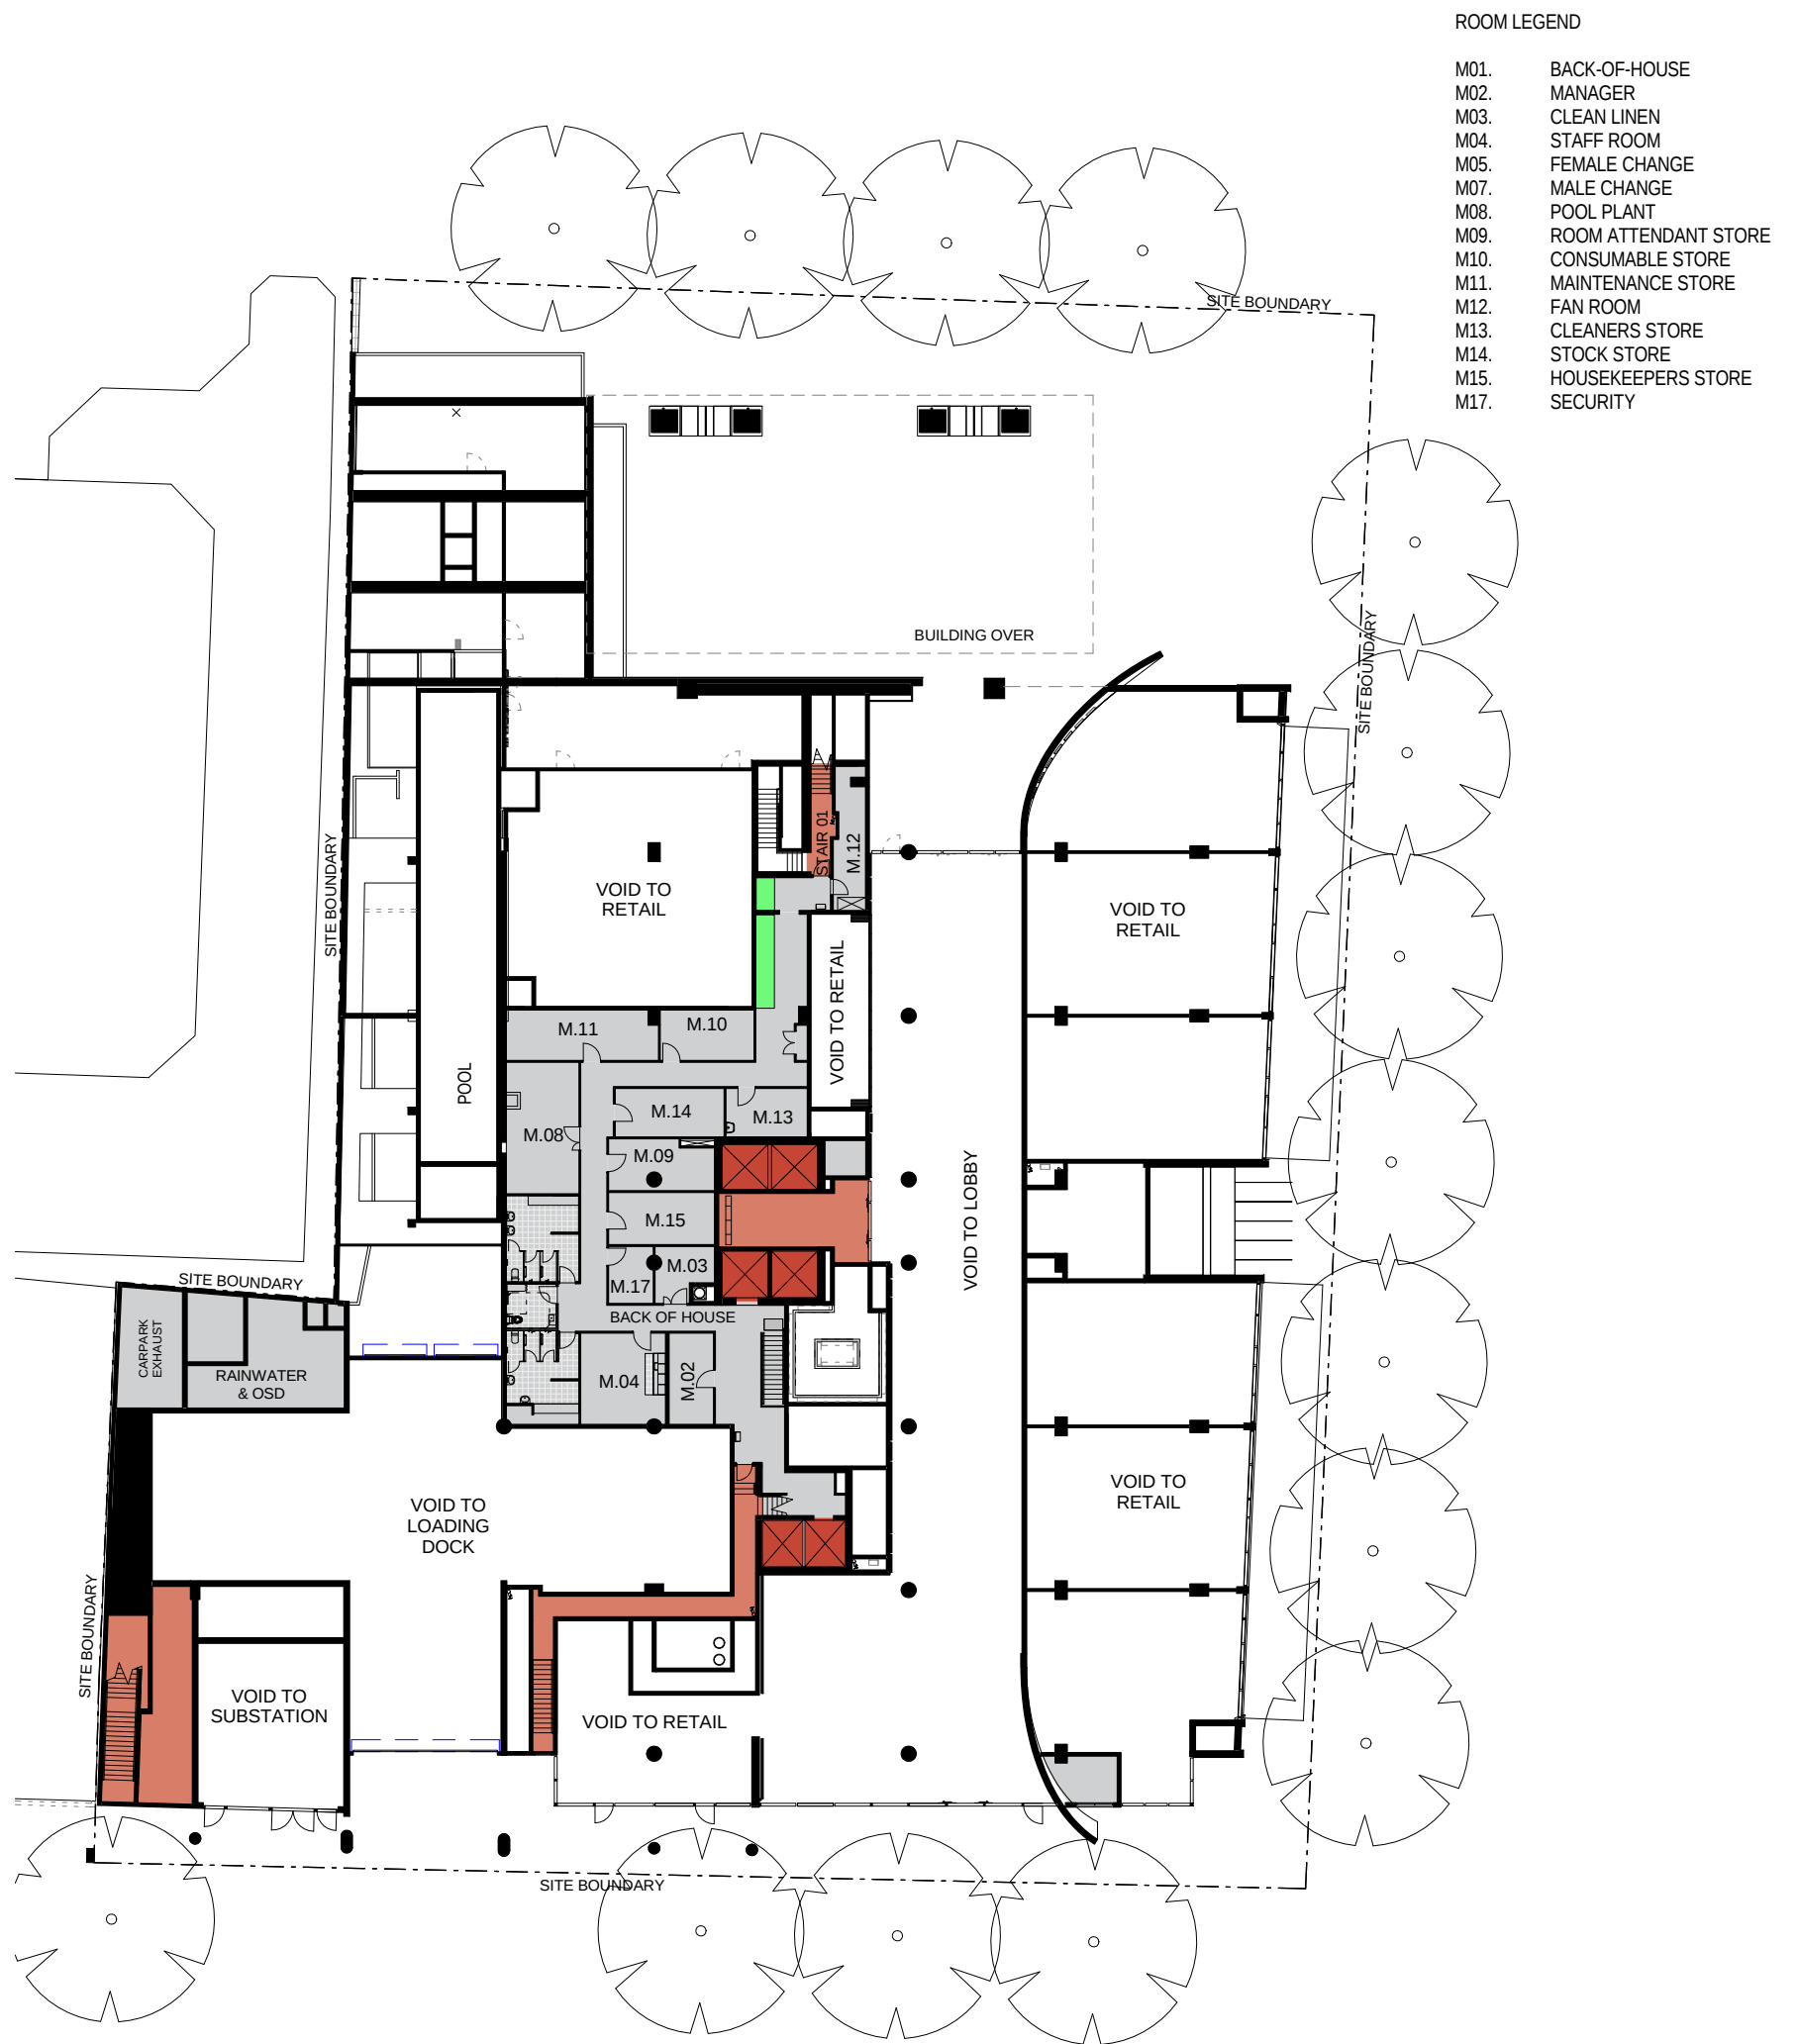





Storage





Storage

0 20m @ 1:400



Storage

0 20m @ 1:400

V by Crown, Parramatta
Crown International Holdings Group




Level 4-9

2104


REVISION
10

SCALE
1 : 400

 

AJ+C
ALLEN JACK+COTTIER

79 Myrtle Street Chippendale NSW 2008 AUSTRALIA
ph +61 2 9311 8222 fx +61 2 9311 8200
ABN 53 003 782 250

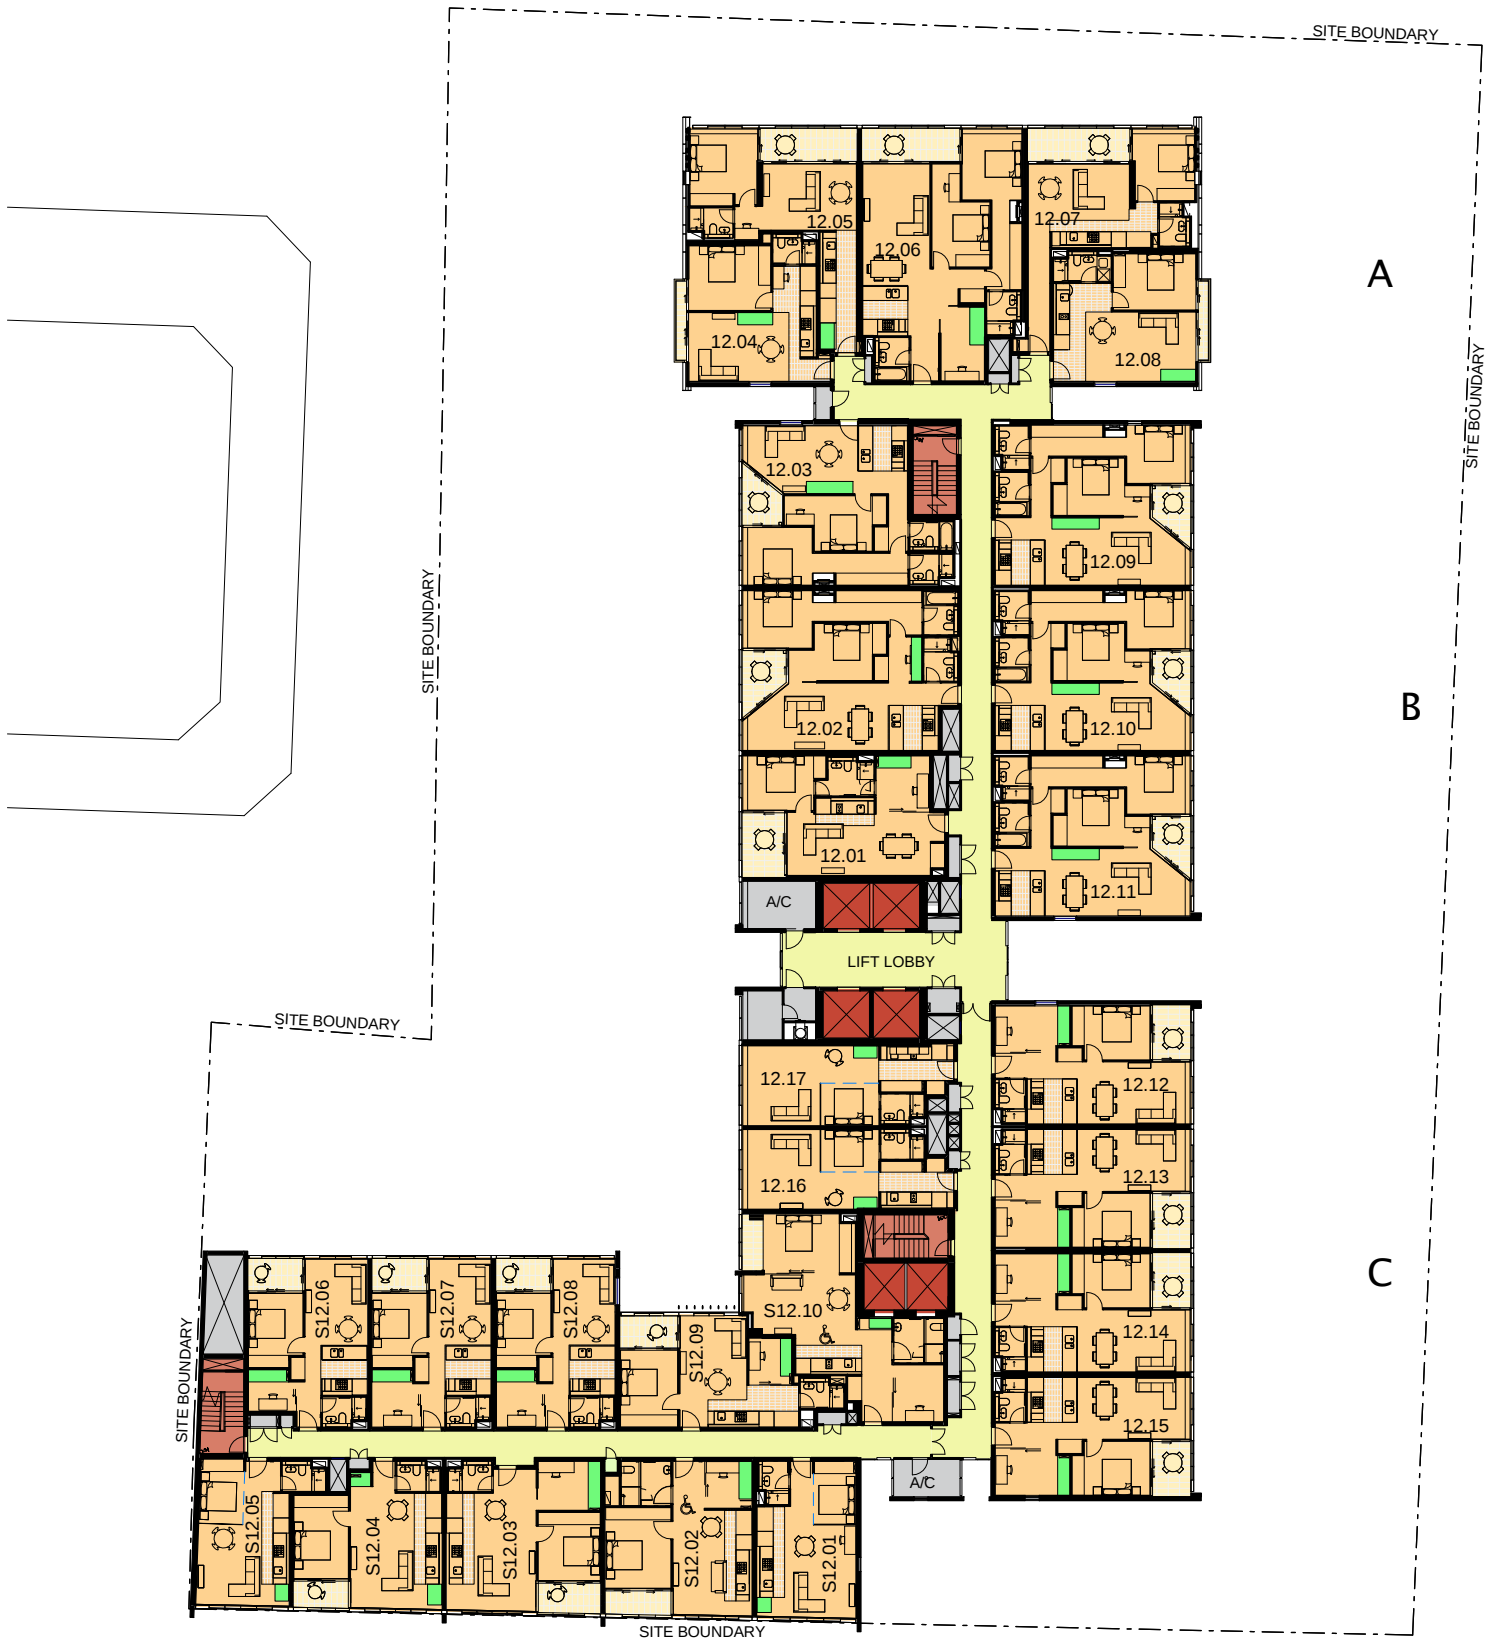

Storage



V by Crown, Parramatta
Crown International Holdings Group



Levels 10-15

2112


REVISION
10

SCALE
1 : 400




AJ+C
ALLEN JACK+COTTIER

79 Myrtle Street Chippendale NSW 2008 AUSTRALIA
ph +61 2 9311 8222 fx +61 2 9311 8200
ABN 53 003 782 250

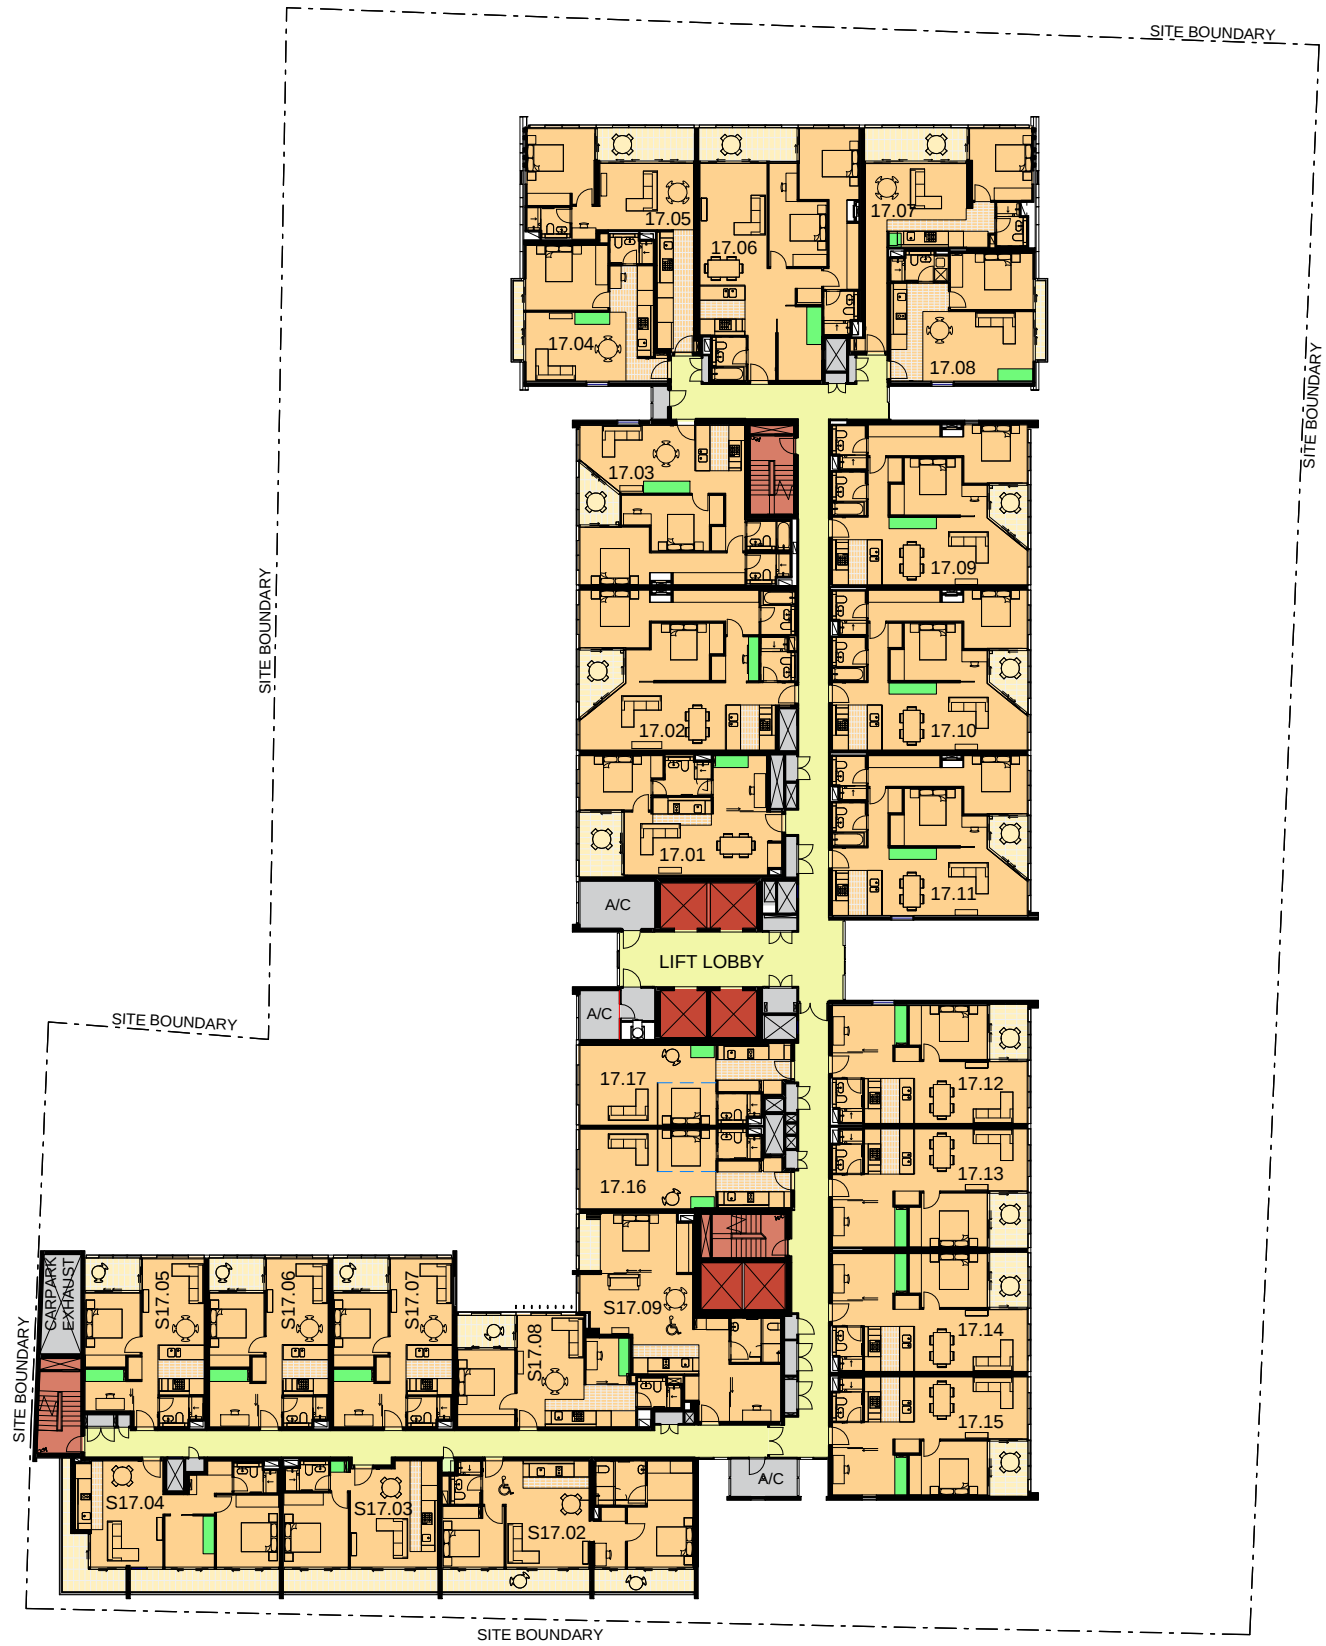

■ Storage

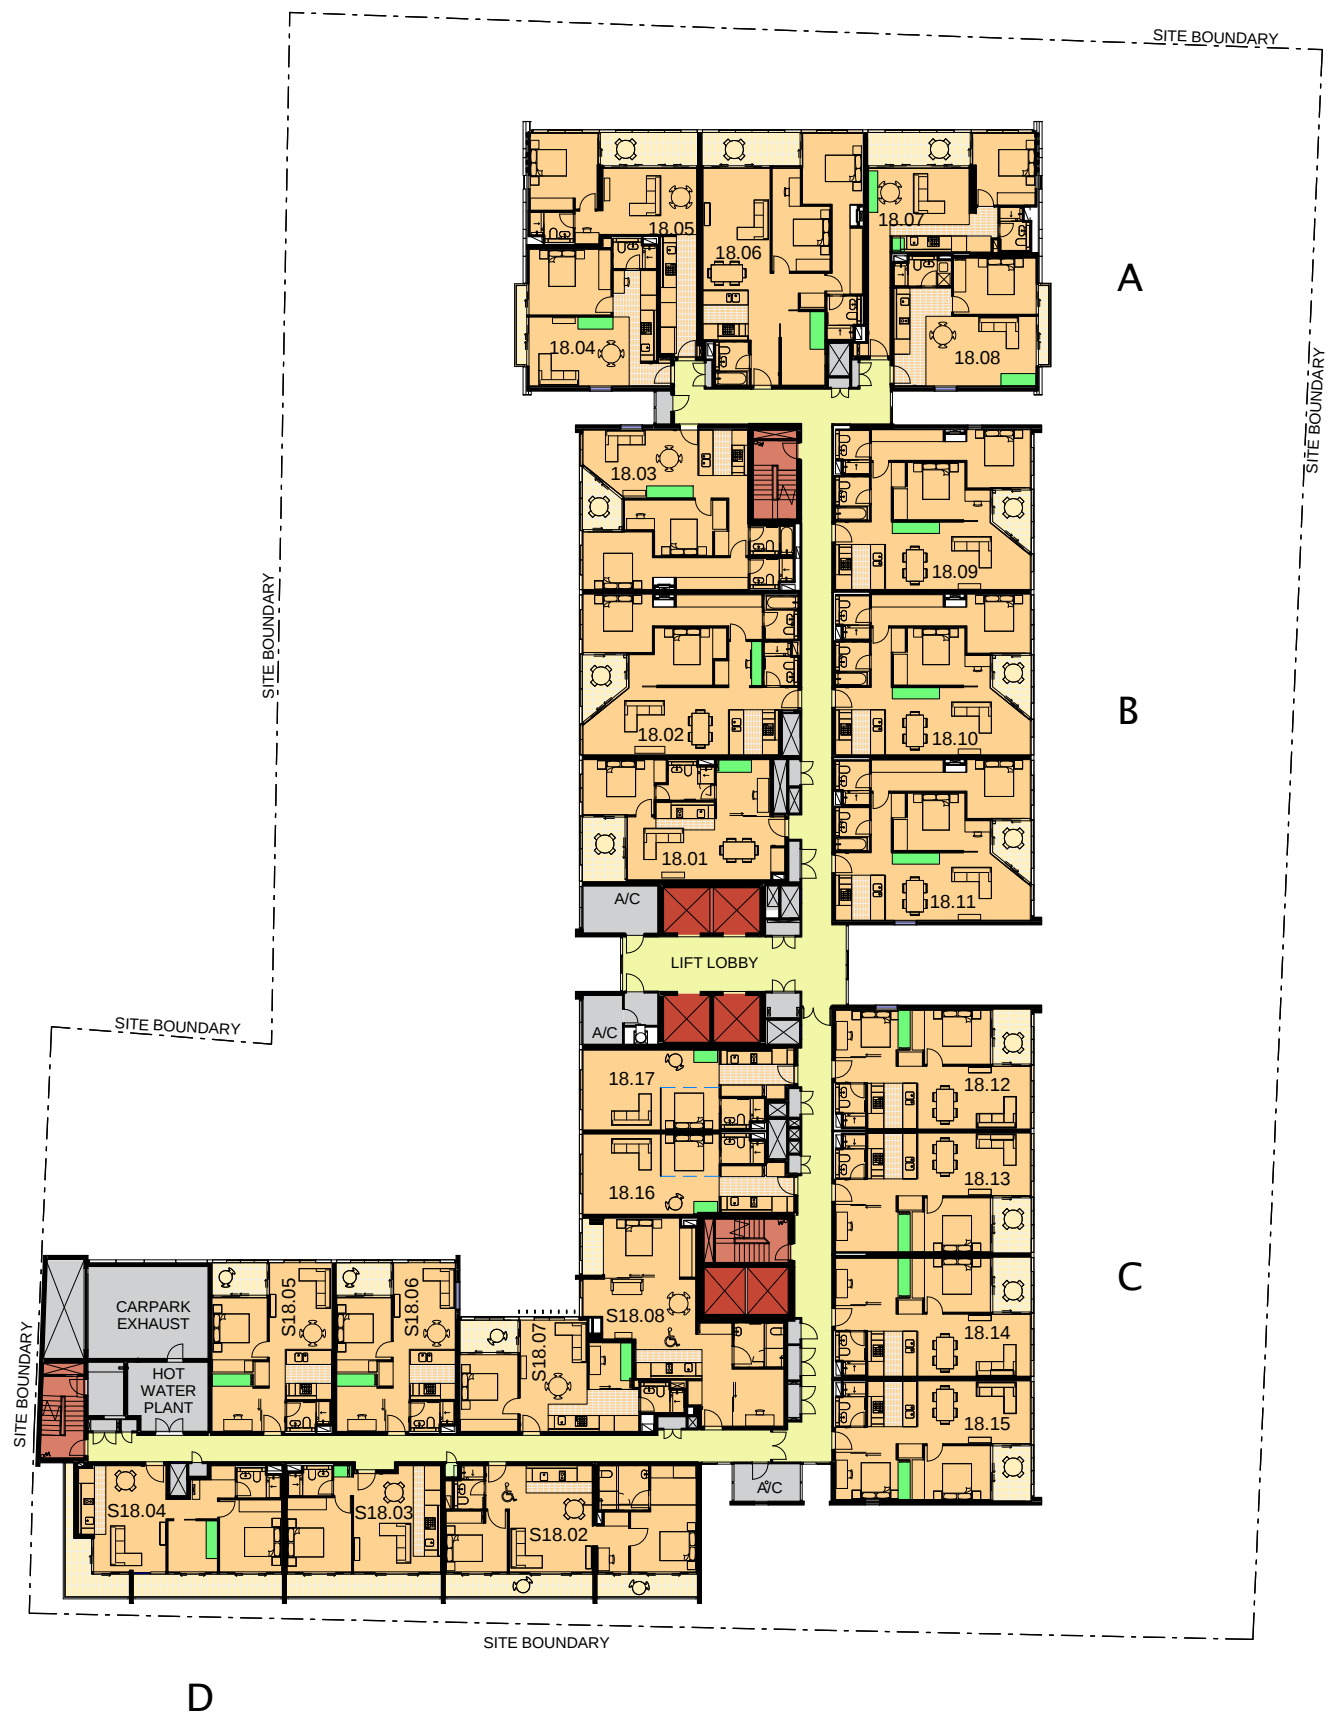

 Storage



V by Crown, Parramatta
Crown International Holdings Group




Levels 18

2118


REVISION
10

SCALE
1 : 400

 


AJ+C
ALLEN JACK+COTTIER


79 Myrtle Street Chippendale NSW 2008 AUSTRALIA
ph +61 2 9311 8222 fx +61 2 9311 8200
ABN 53 003 782 250

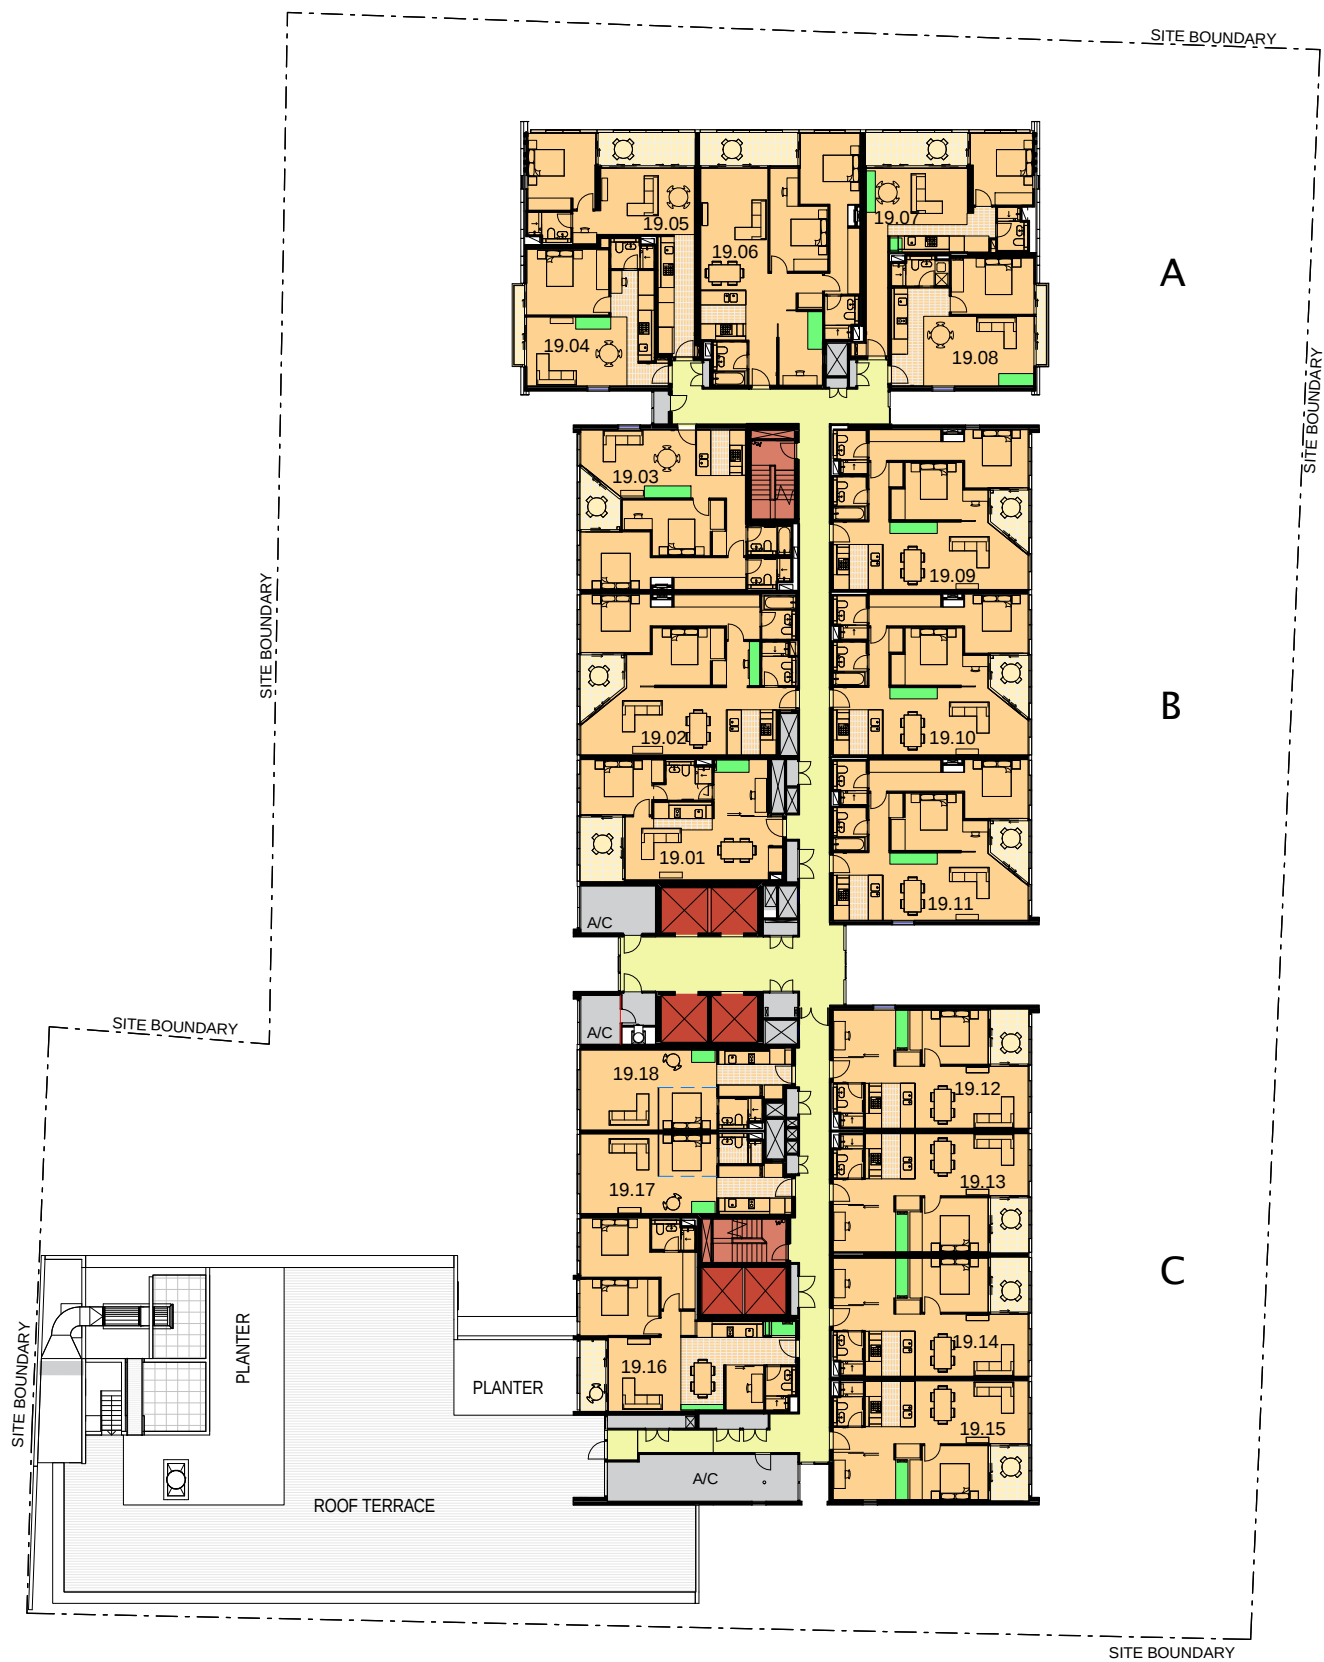

 Storage

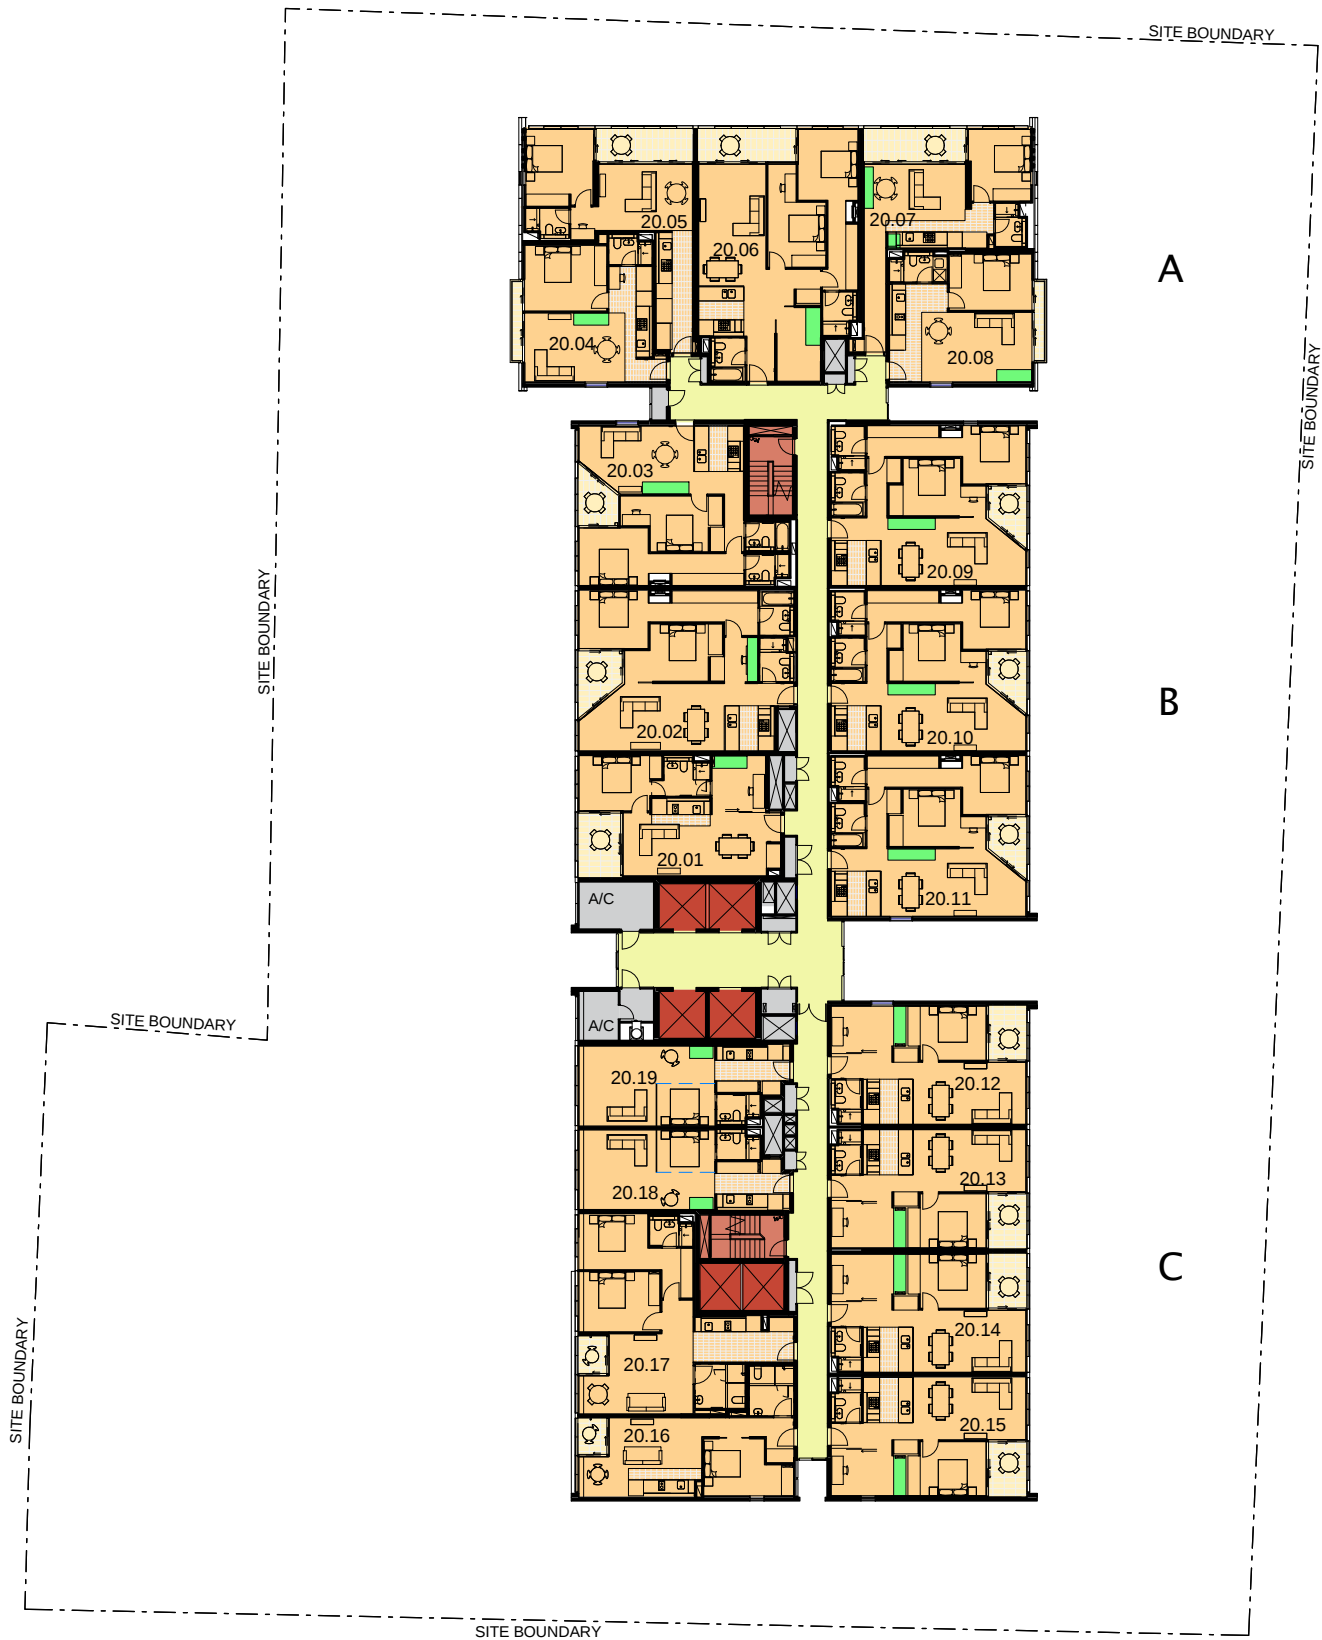

 Storage

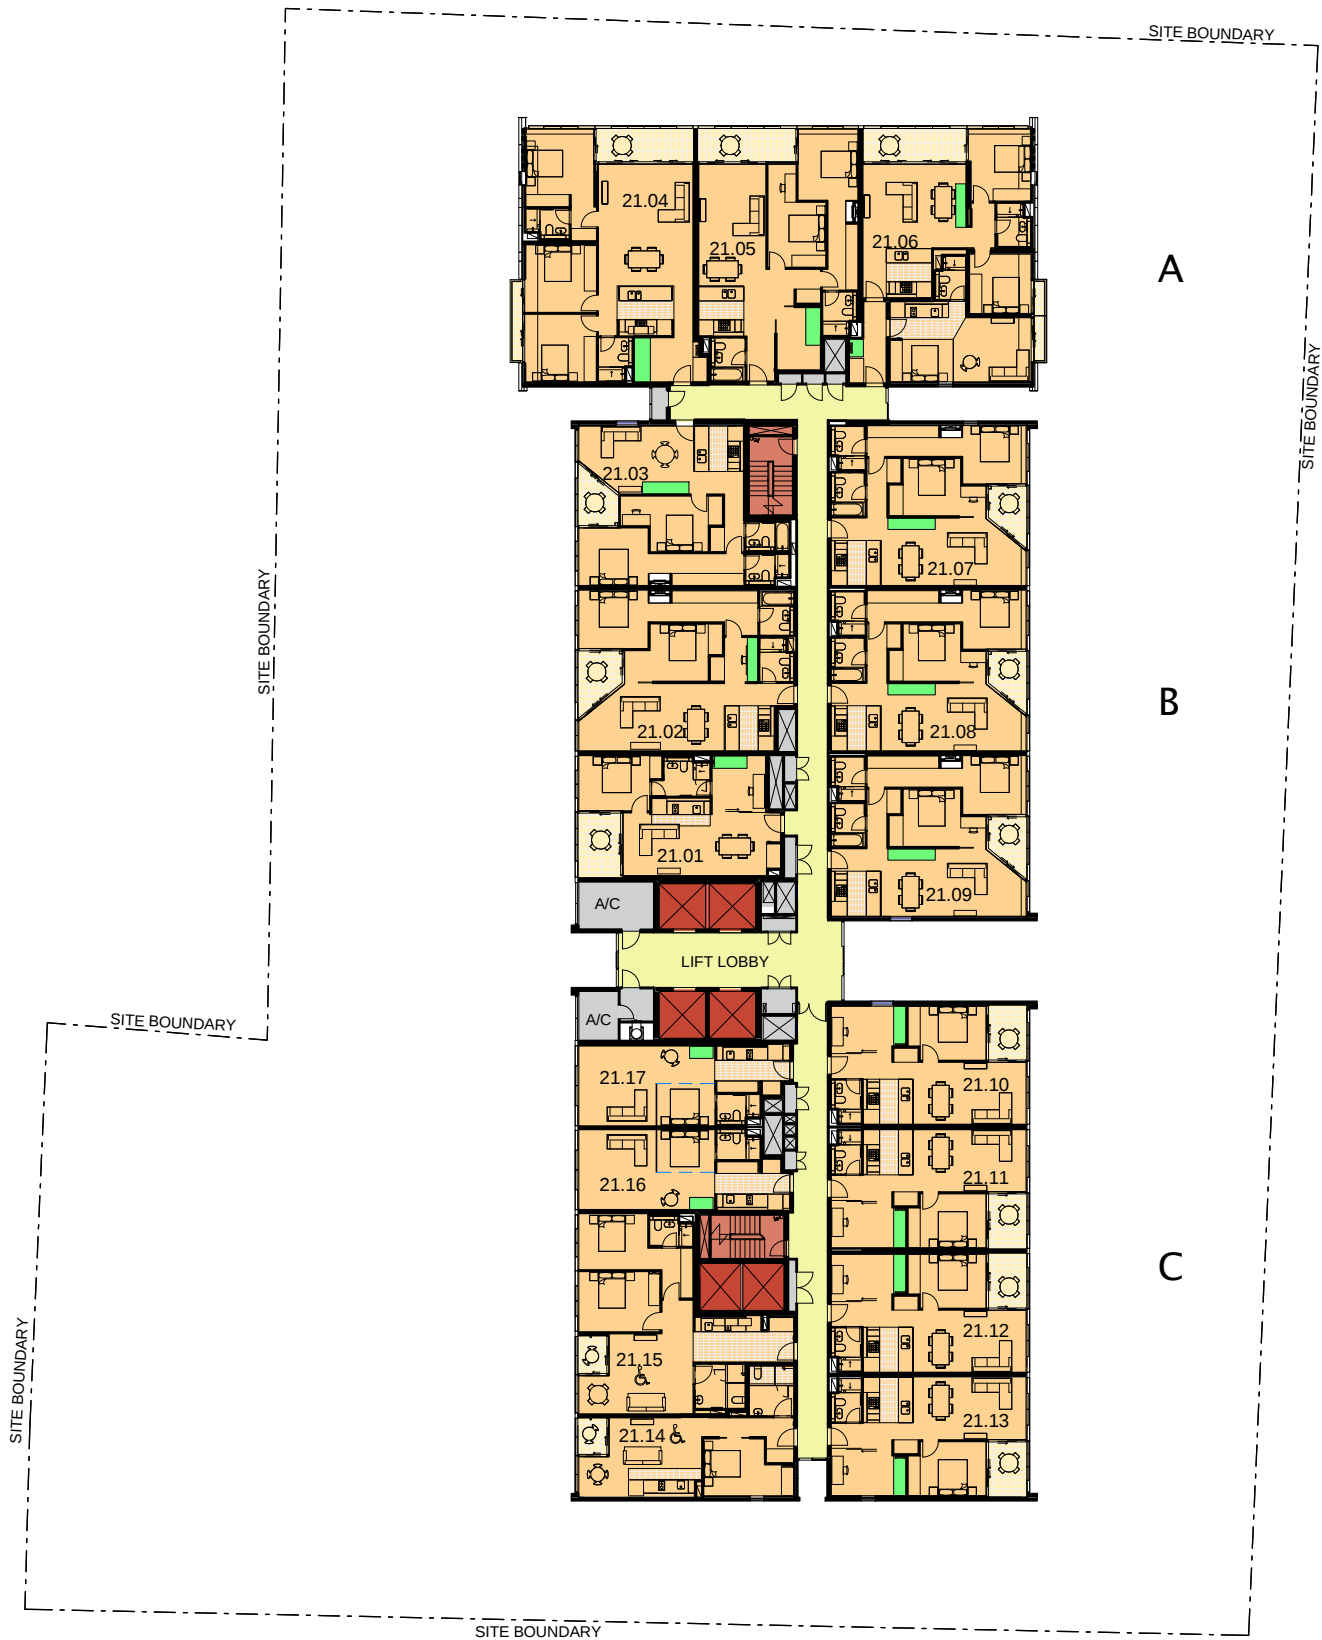

 Storage



V by Crown, Parramatta
Crown International Holdings Group




Levels 21-25

2121


REVISION
10

SCALE
1 : 400


 



AJ+C
ALLEN JACK+COTTIER

79 Myrtle Street Chippendale NSW 2008 AUSTRALIA
ph +61 2 9311 8222 fx +61 2 9311 8200
ABN 53 003 782 250

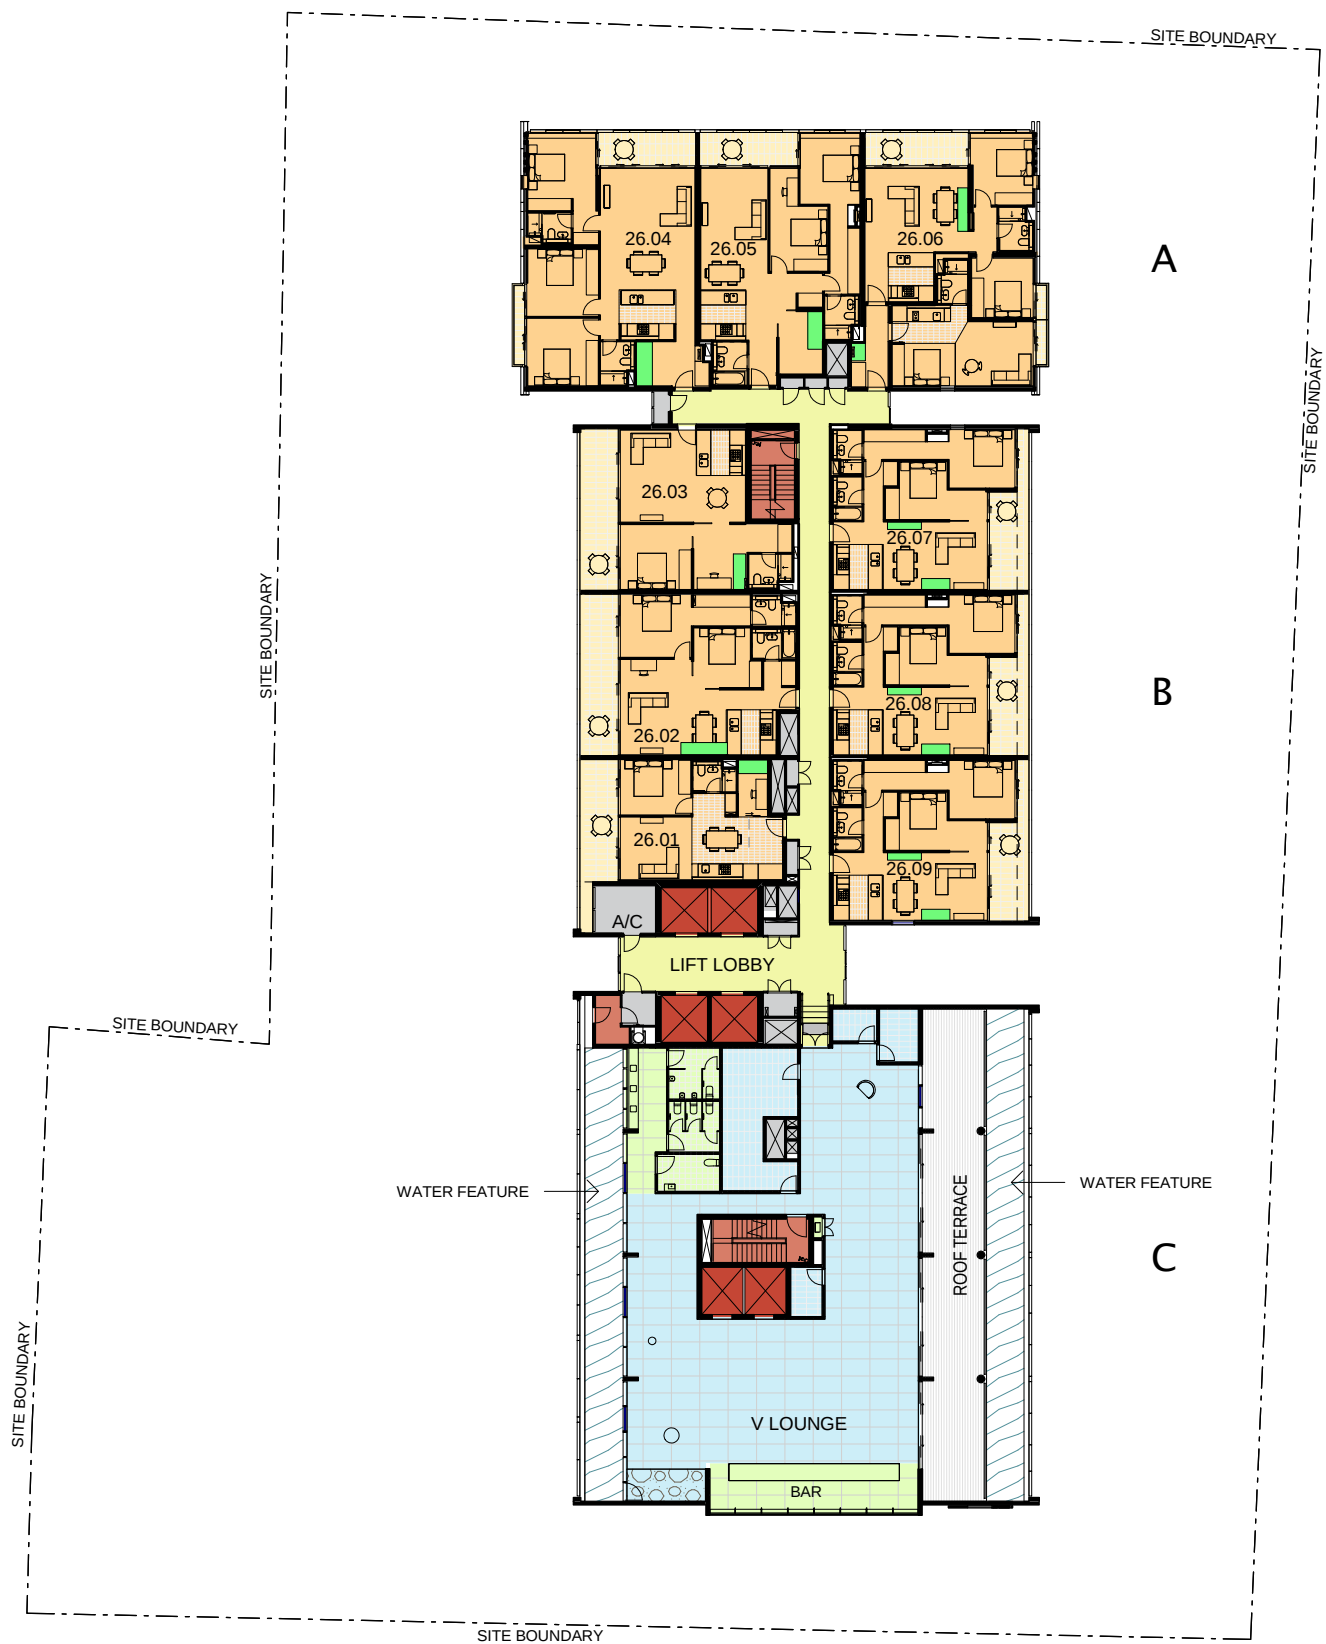



 Storage

  

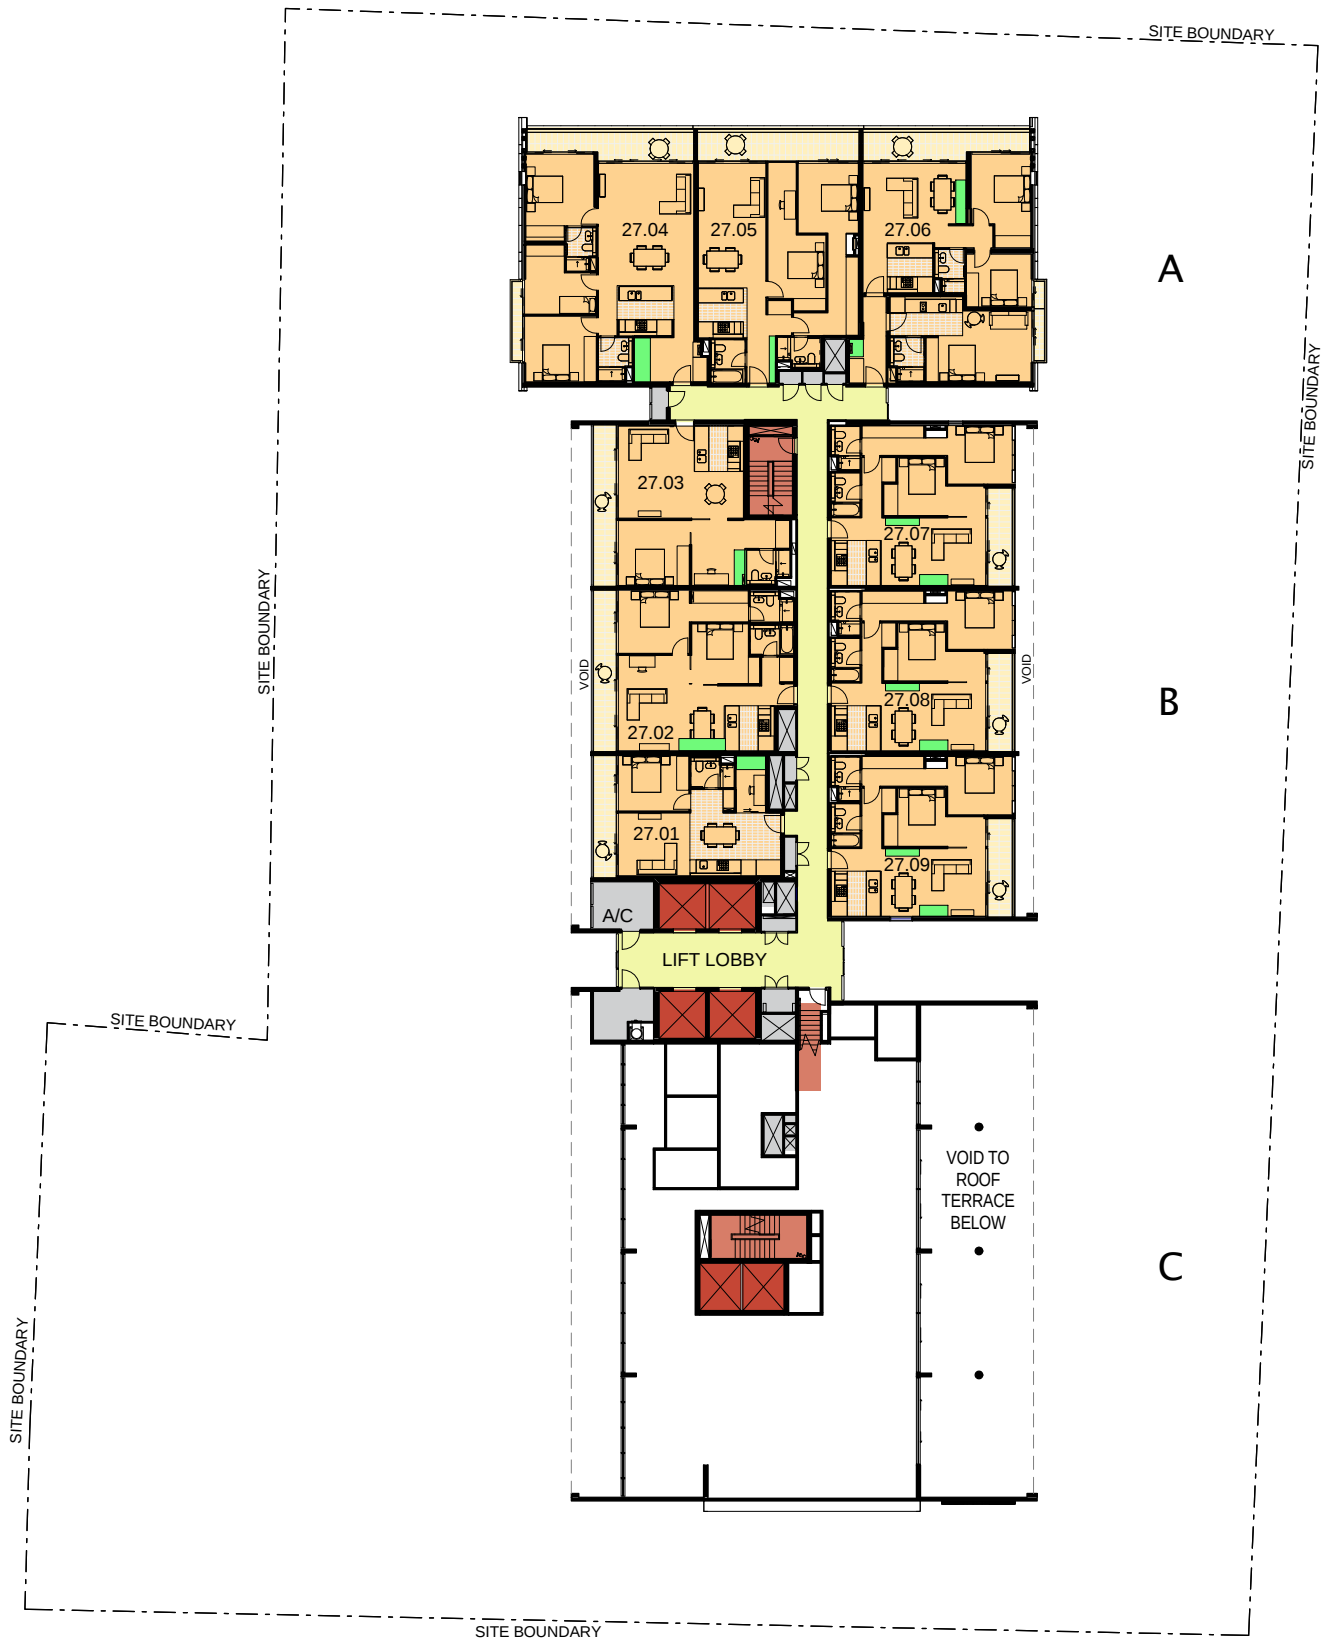



 Storage

 

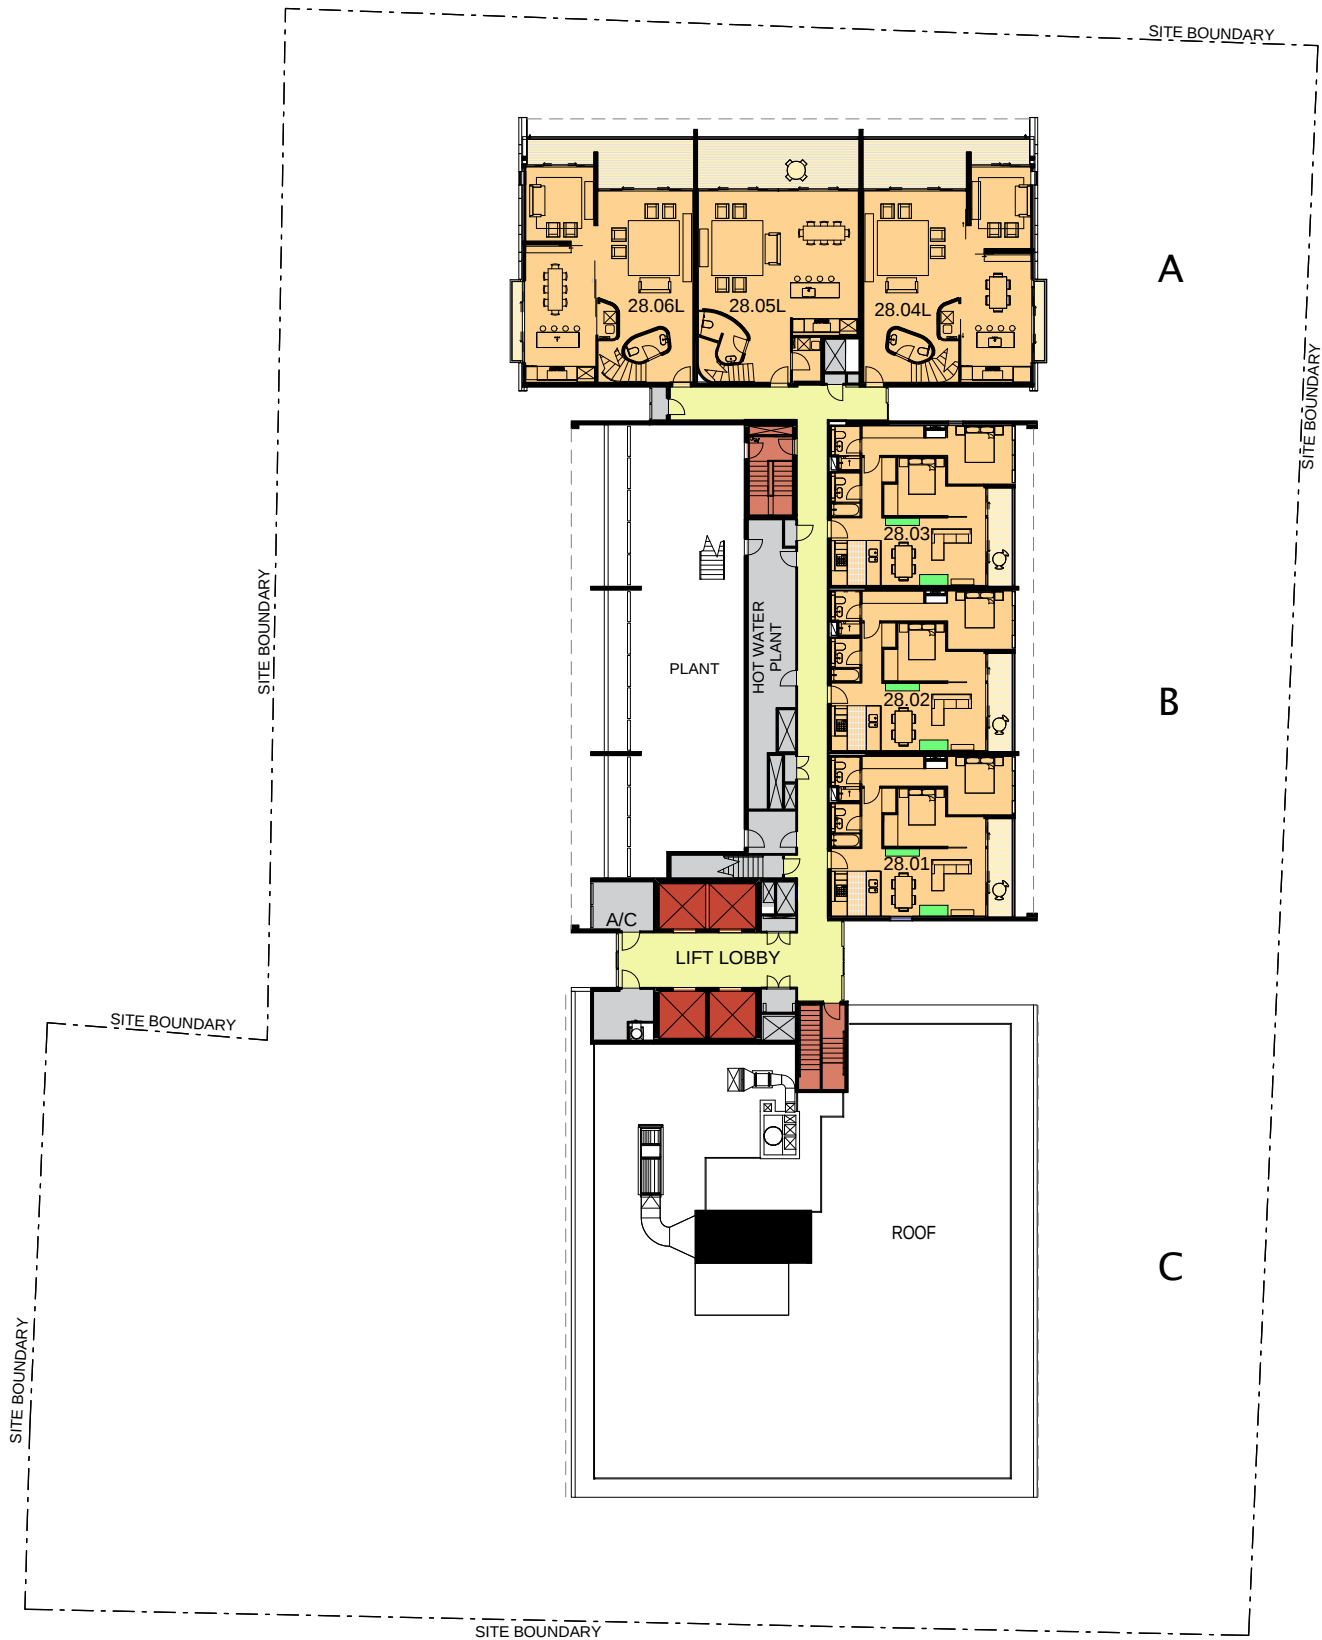

 Storage

 

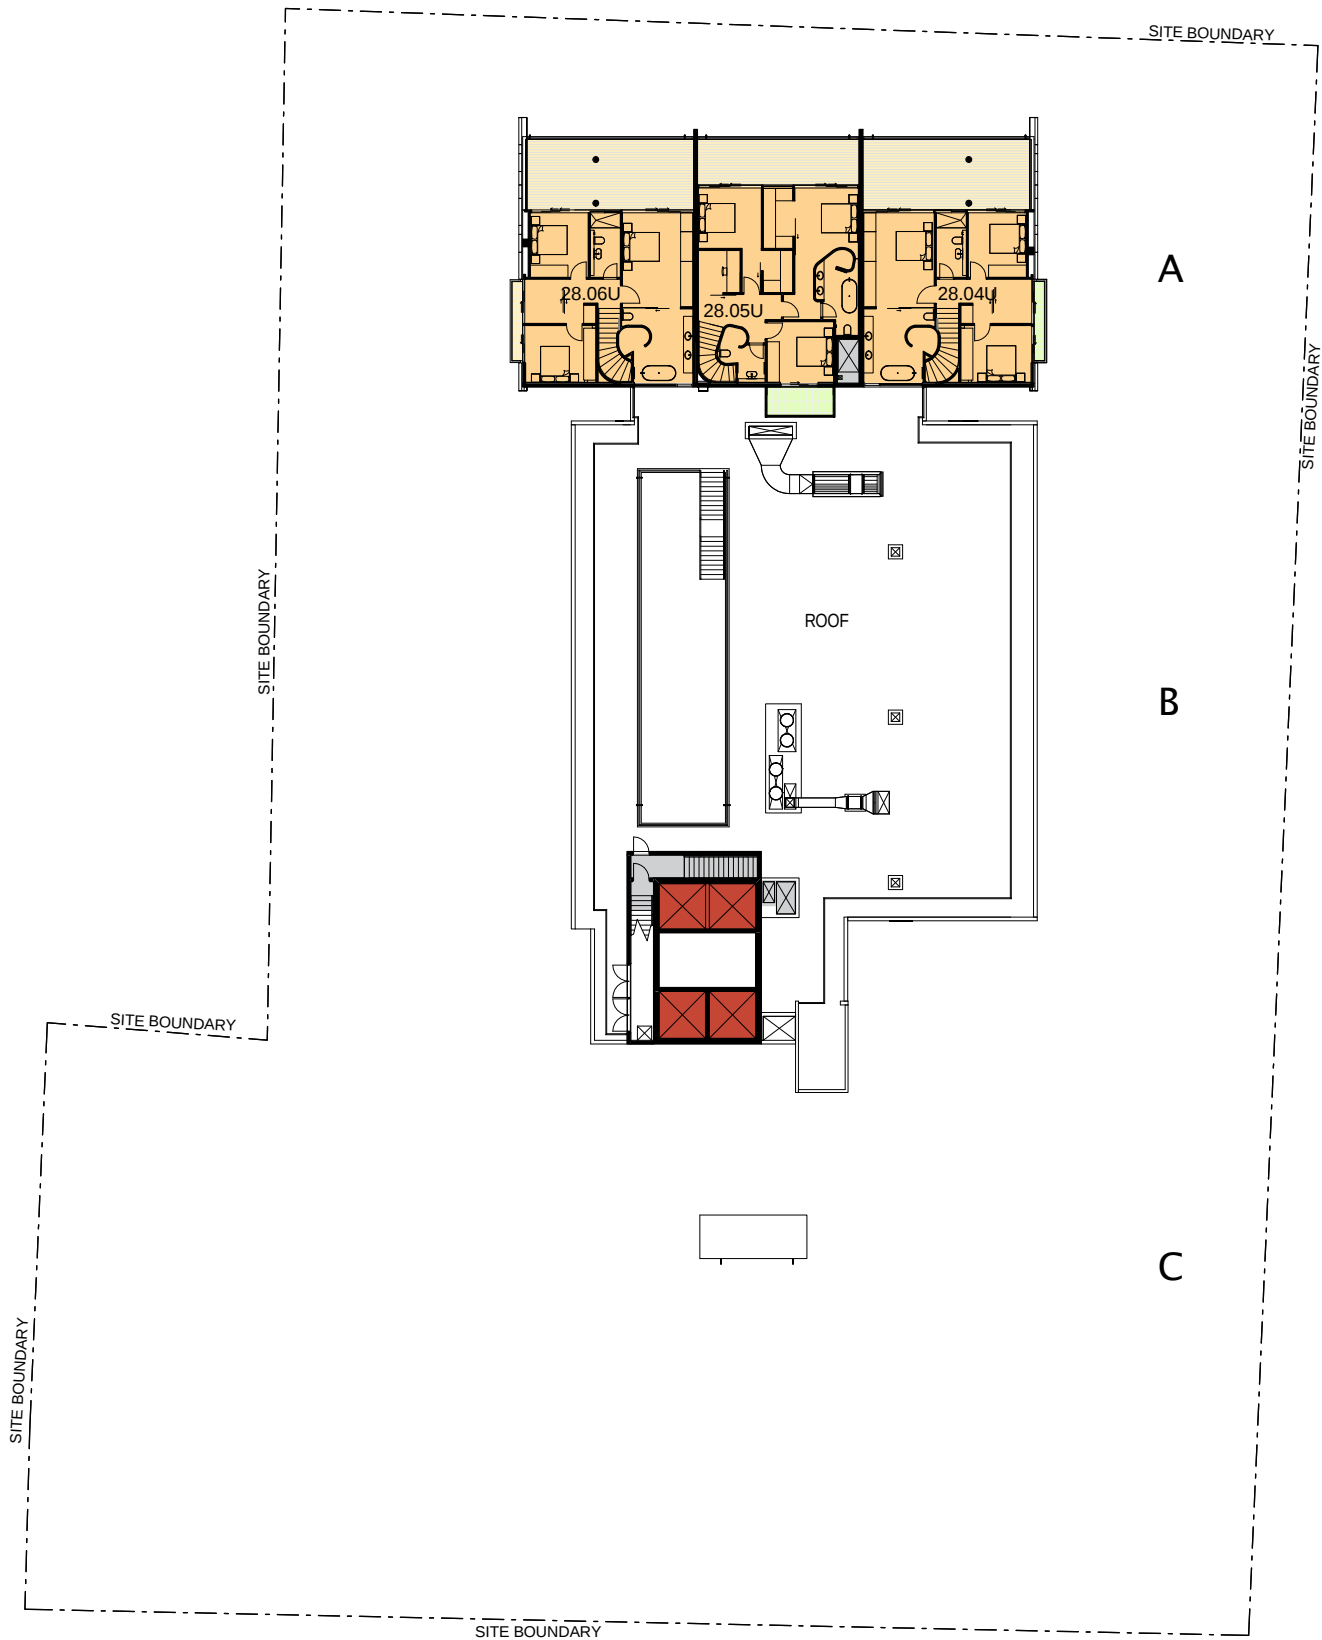

 Storage



V by Crown, Parramatta
Crown International Holdings Group




Level 29

2129


REVISION
10

SCALE
1 : 400

 

AJ+C
ALLEN JACK+COTTIER

79 Myrtle Street Chippendale NSW 2008 AUSTRALIA
ph +61 2 9311 8222 fx +61 2 9311 8200
ABN 53 003 782 250

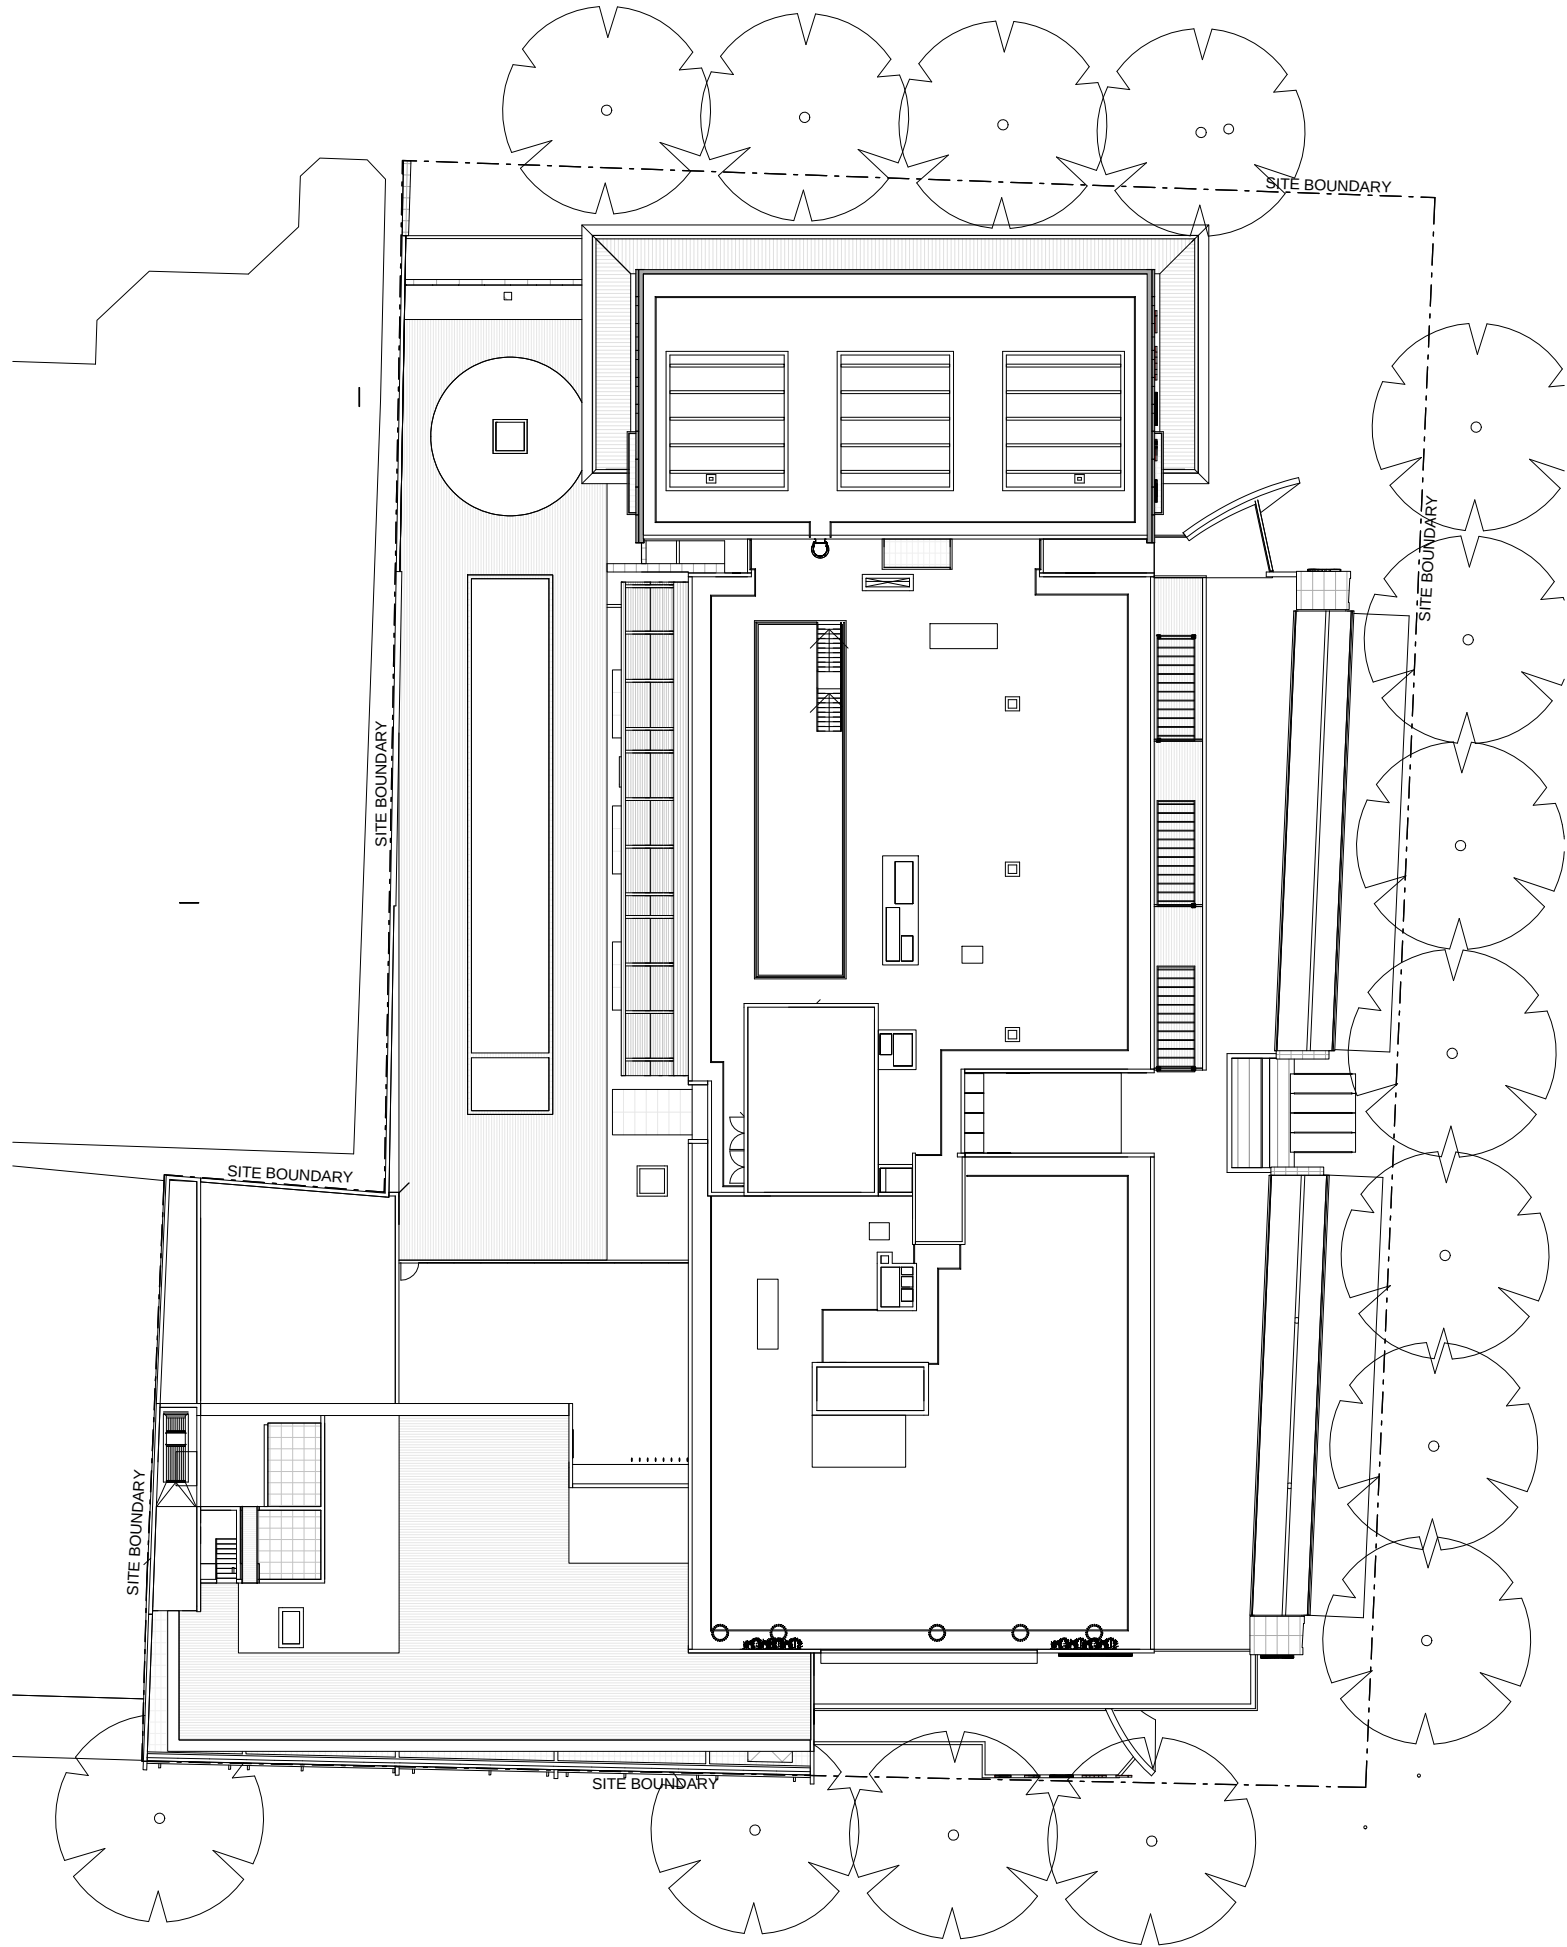

0 20m @ 1:400

V by Crown, Parramatta
Crown International Holdings Group




Roof

2200

REVISION
10

SCALE
1 : 400

 

AJ+C
ALLEN JACK+COTTIER

79 Myrtle Street Chippendale NSW 2008 AUSTRALIA
ph +61 2 9311 8222 fx +61 2 9311 8200
ABN 53 003 782 250

RL 123.230

Roof
RL 112400

Level 29
RL 105000

Level 28
RL 101900

Level 27
RL 98650

Level 26
RL 95400

Level 25
RL 92000

SITE BOUNDARY

SITE BOUNDARY

54 metres

Level 14
RL 57900

Level 05
RL 30000

Level 04
RL 26900

Level 03
RL 23800

Level 02
RL 20100

Level 01
RL 16550

Ground
RL 10200

SC1

MC1

SC1

SC1

ALH

P2

CC1

GT

CC1

GT

CC1

0 20m @ 1:400


V by Crown, Parramatta
Crown International Holdings Group




North Elevation 3100


REVISION
10

SCALE
1 : 400

 

79 Myrtle Street Chippendale NSW 2008 AUSTRALIA
ph +61 2 9311 8222 fx +61 2 9311 8200
ABN 53 003 782 250

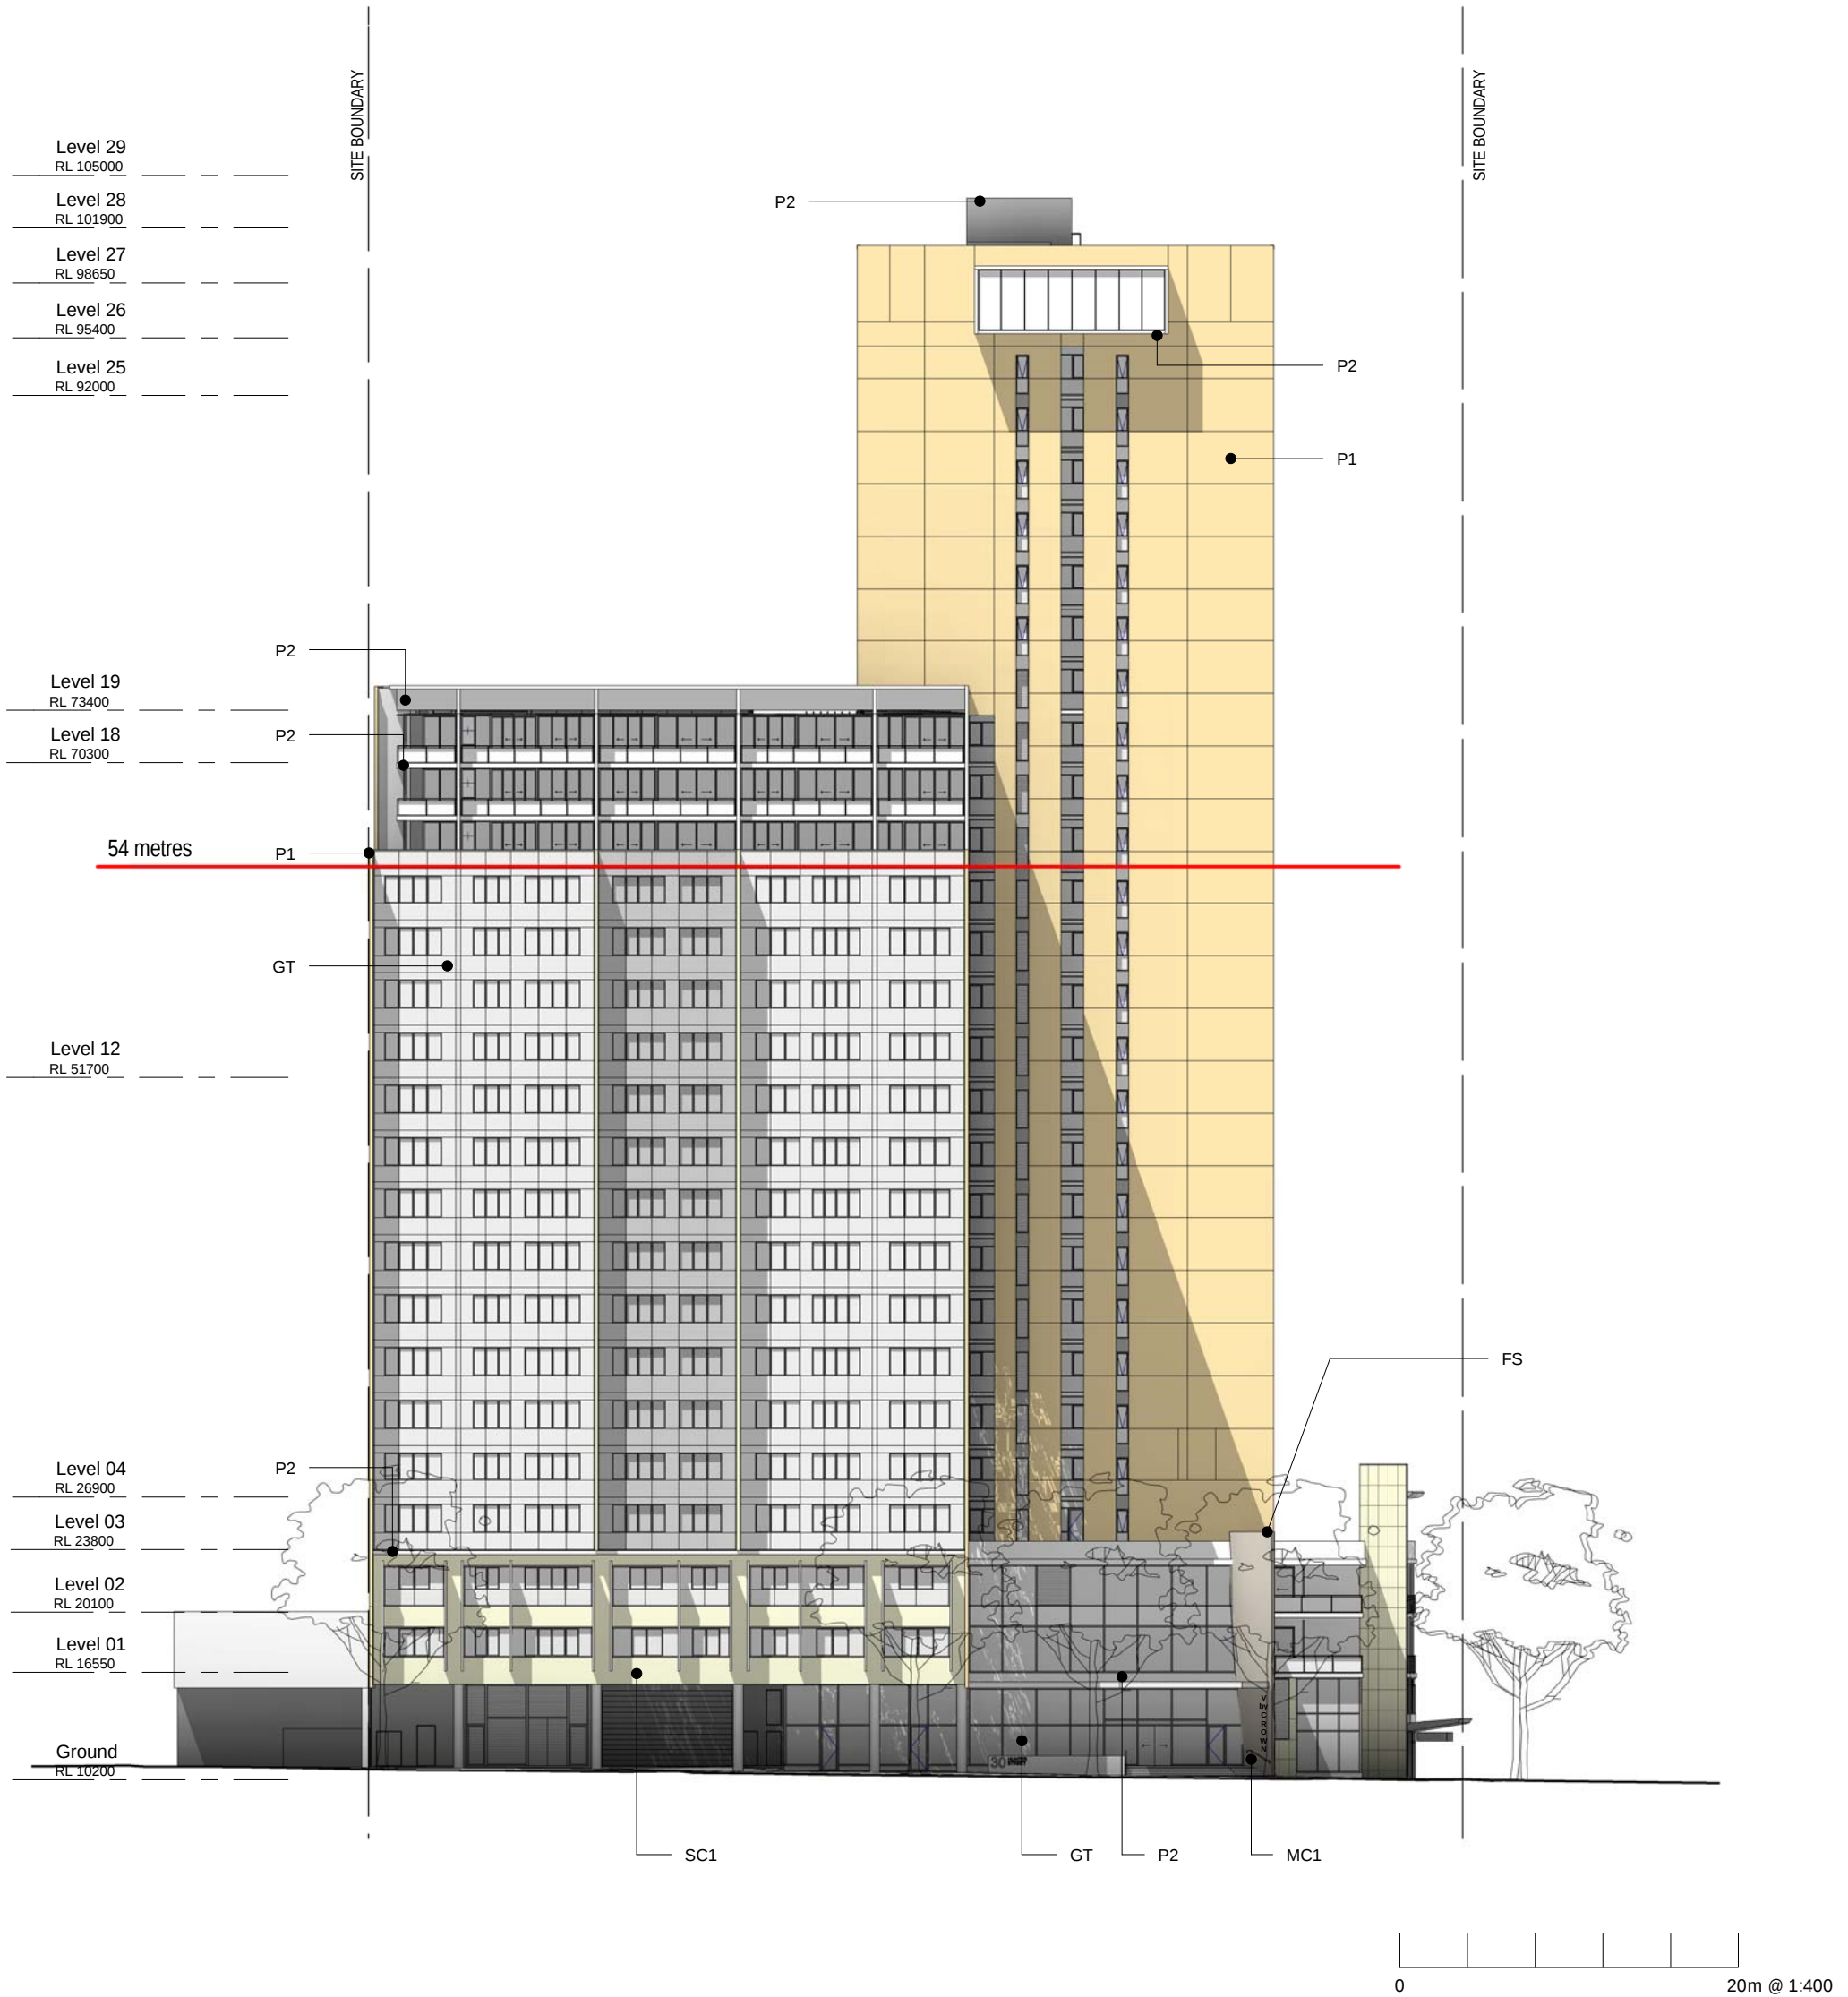

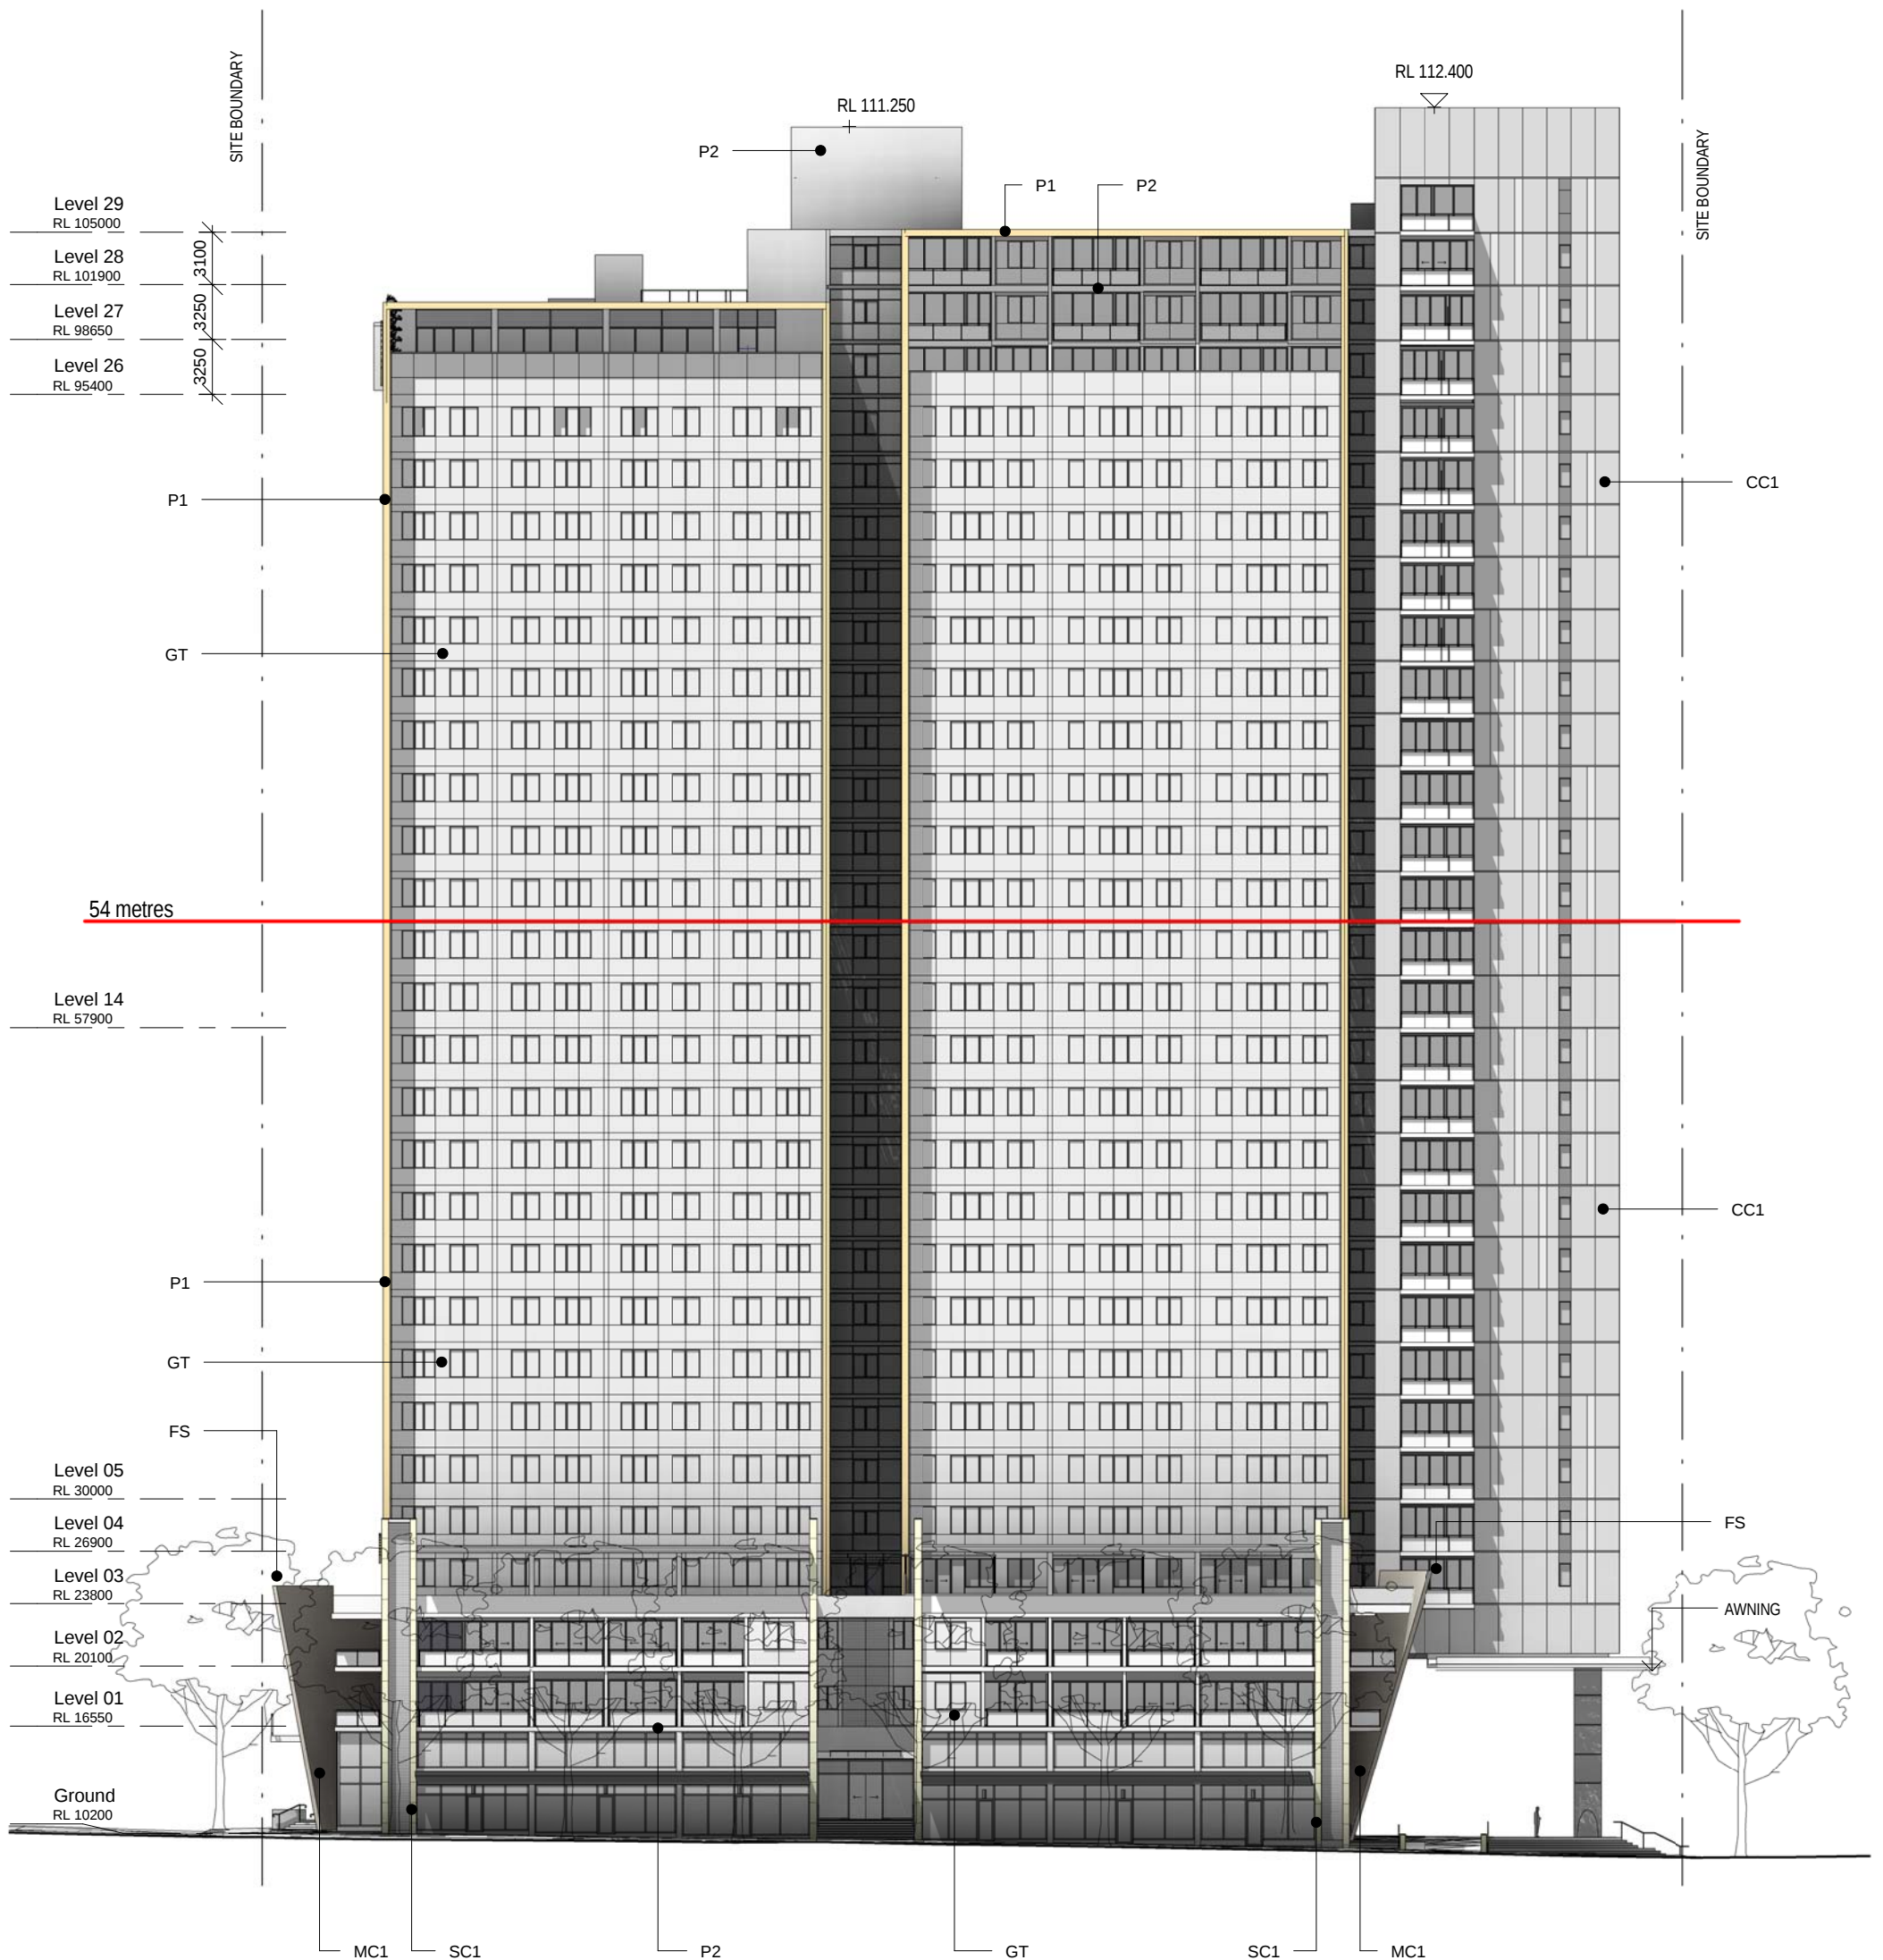

V by Crown, Parramatta
Crown International Holdings Group




East Elevation

3102

REVISION
10


SCALE
1 : 400

 

AJ+C
ALLEN JACK+COTTIER

79 Myrtle Street Chippendale NSW 2008 AUSTRALIA
ph +61 2 9311 8222 fx +61 2 9311 8200
ABN 53 003 782 250

RL 123.230
+
-

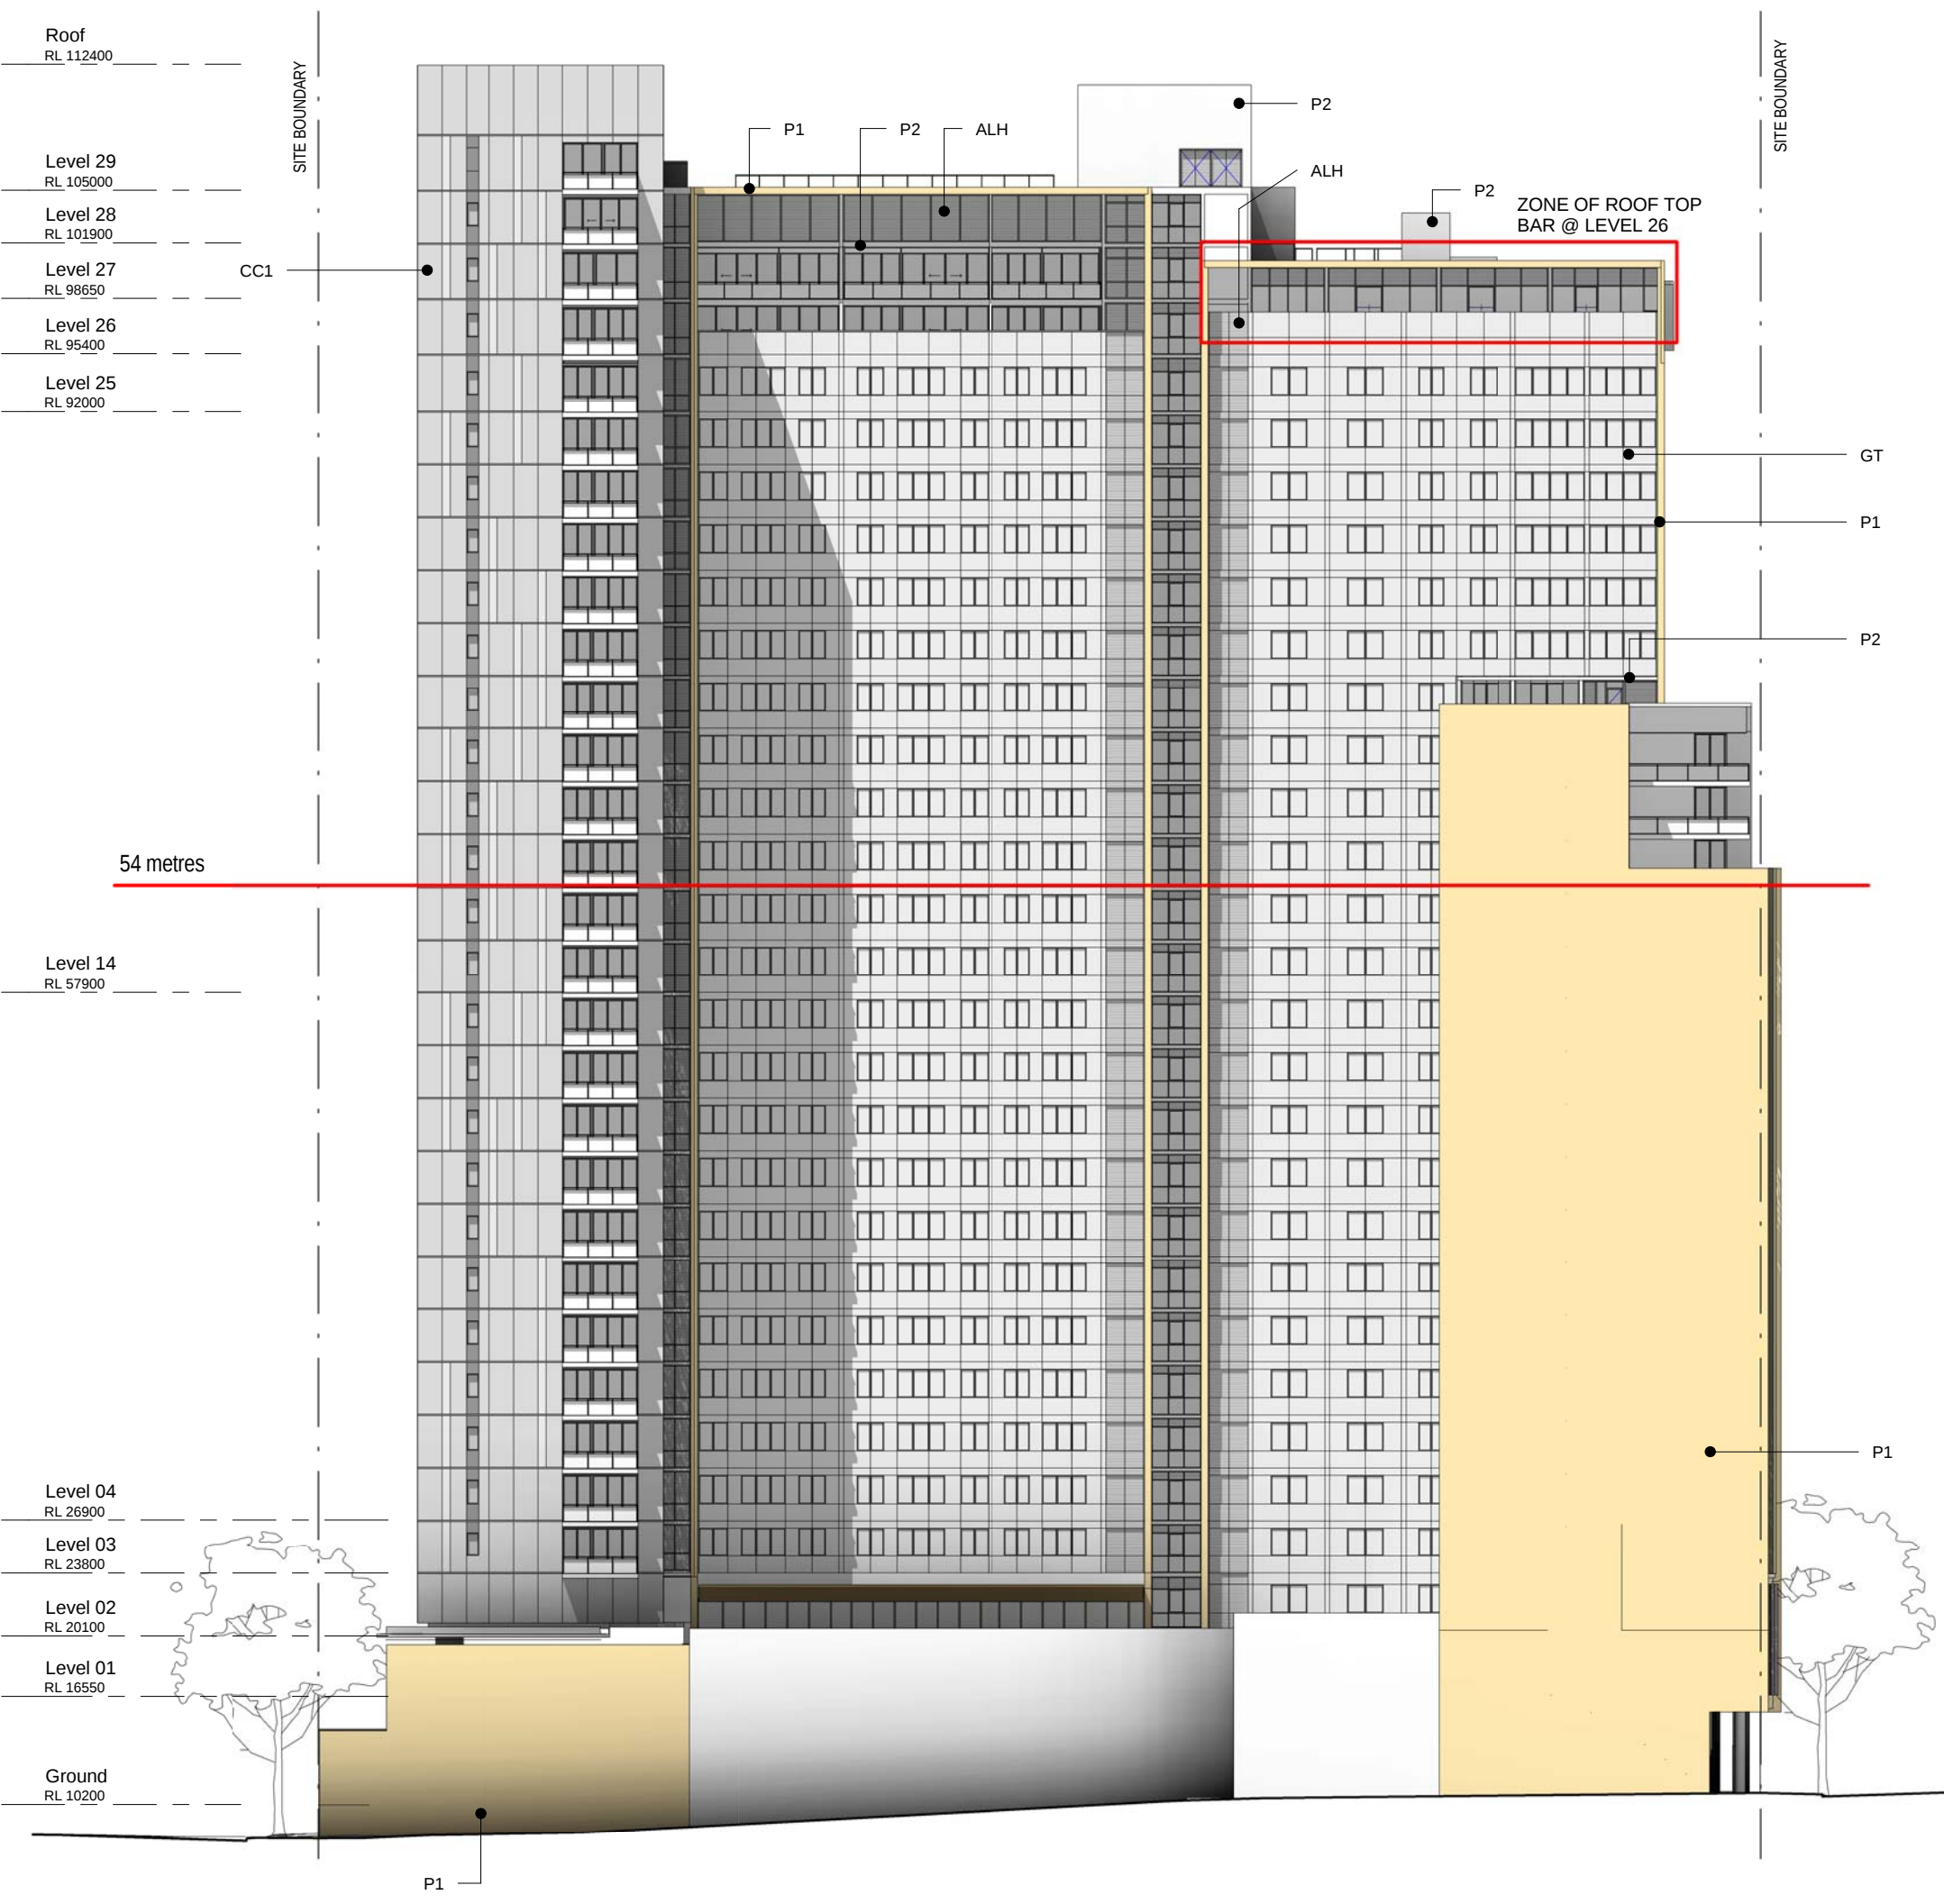


V by Crown, Parramatta
Crown International Holdings Group



West Elevation 3103

REVISION
10

SCALE
1 : 400

 


AJ+C
ALLEN JACK+COTTIER

79 Myrtle Street Chippendale NSW 2008 AUSTRALIA
pl +61 2 9311 8222 fx +61 2 9311 8200
ABN 53 003 782 250



1 EAST ELEVATION
1 : 150

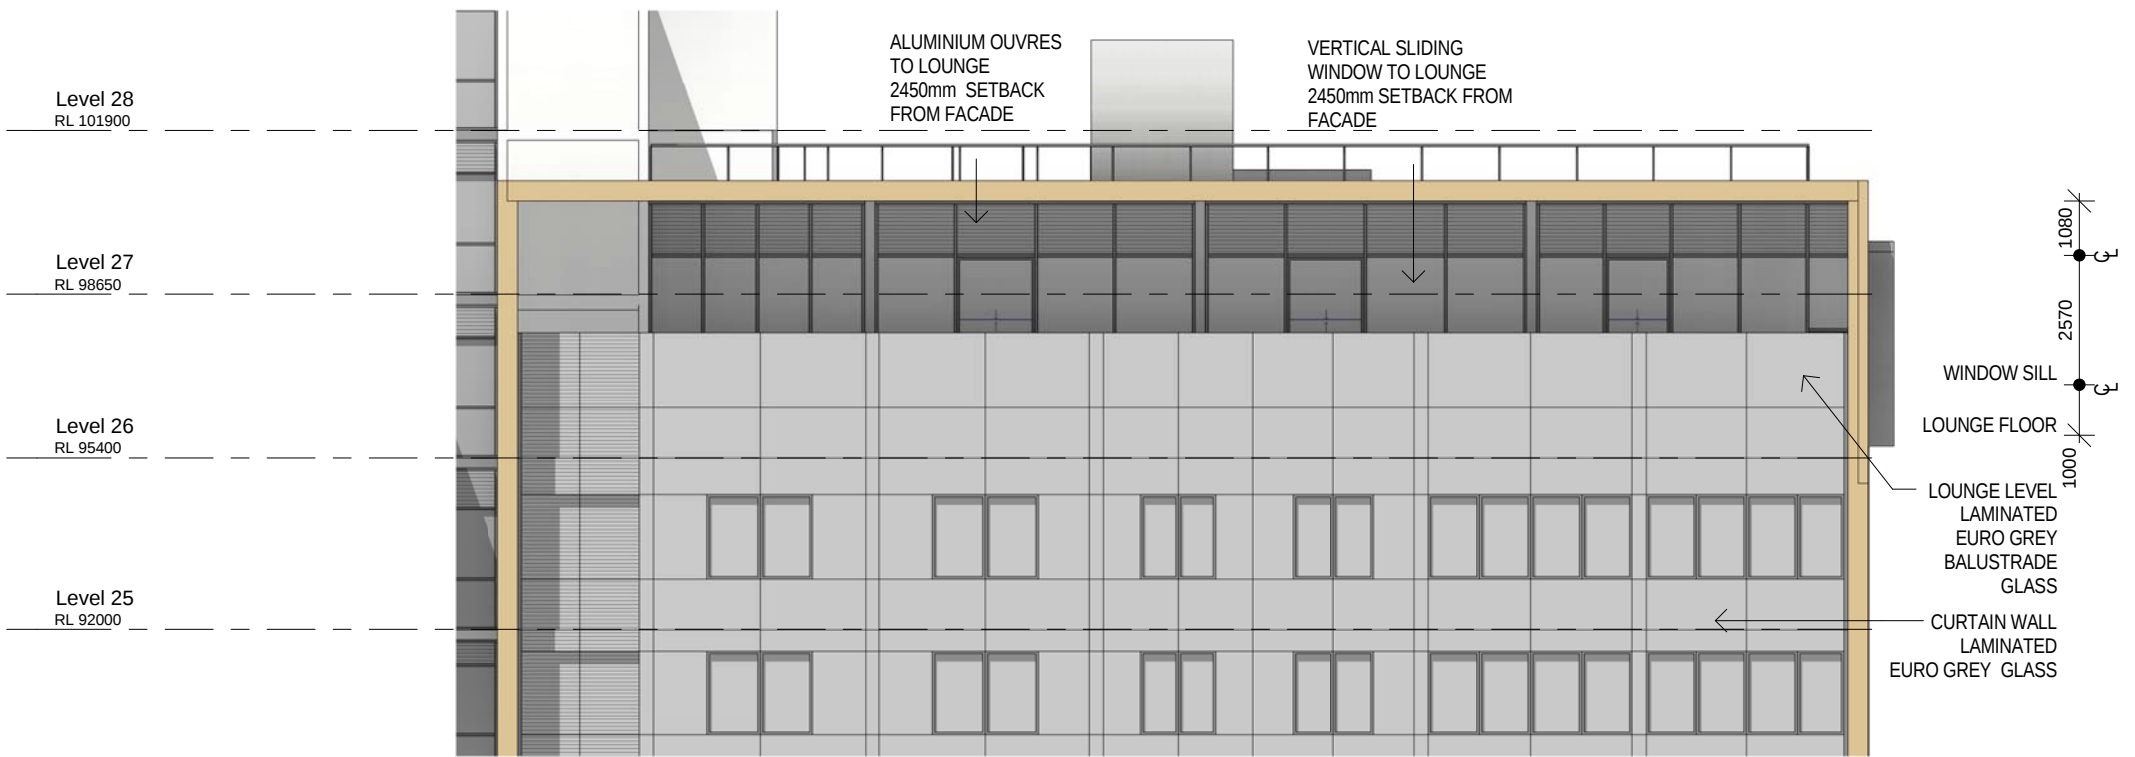

2 WEST ELEVATION
1 : 150



3 SECTION THROUGH LOUNGE
1 : 150

0 20m @ 1:400

V by Crown, Parramatta
Crown International Holdings Group



V Lounge Elevation


3110

REVISION
2



SCALE
1 : 150

AJ+C
ALLEN JACK+COTTIER

79 Myrtle Street Chippendale NSW 2008 AUSTRALIA
ph +61 2 9311 8222 fx +61 2 9311 8200
ABN 53 003 782 250

 



 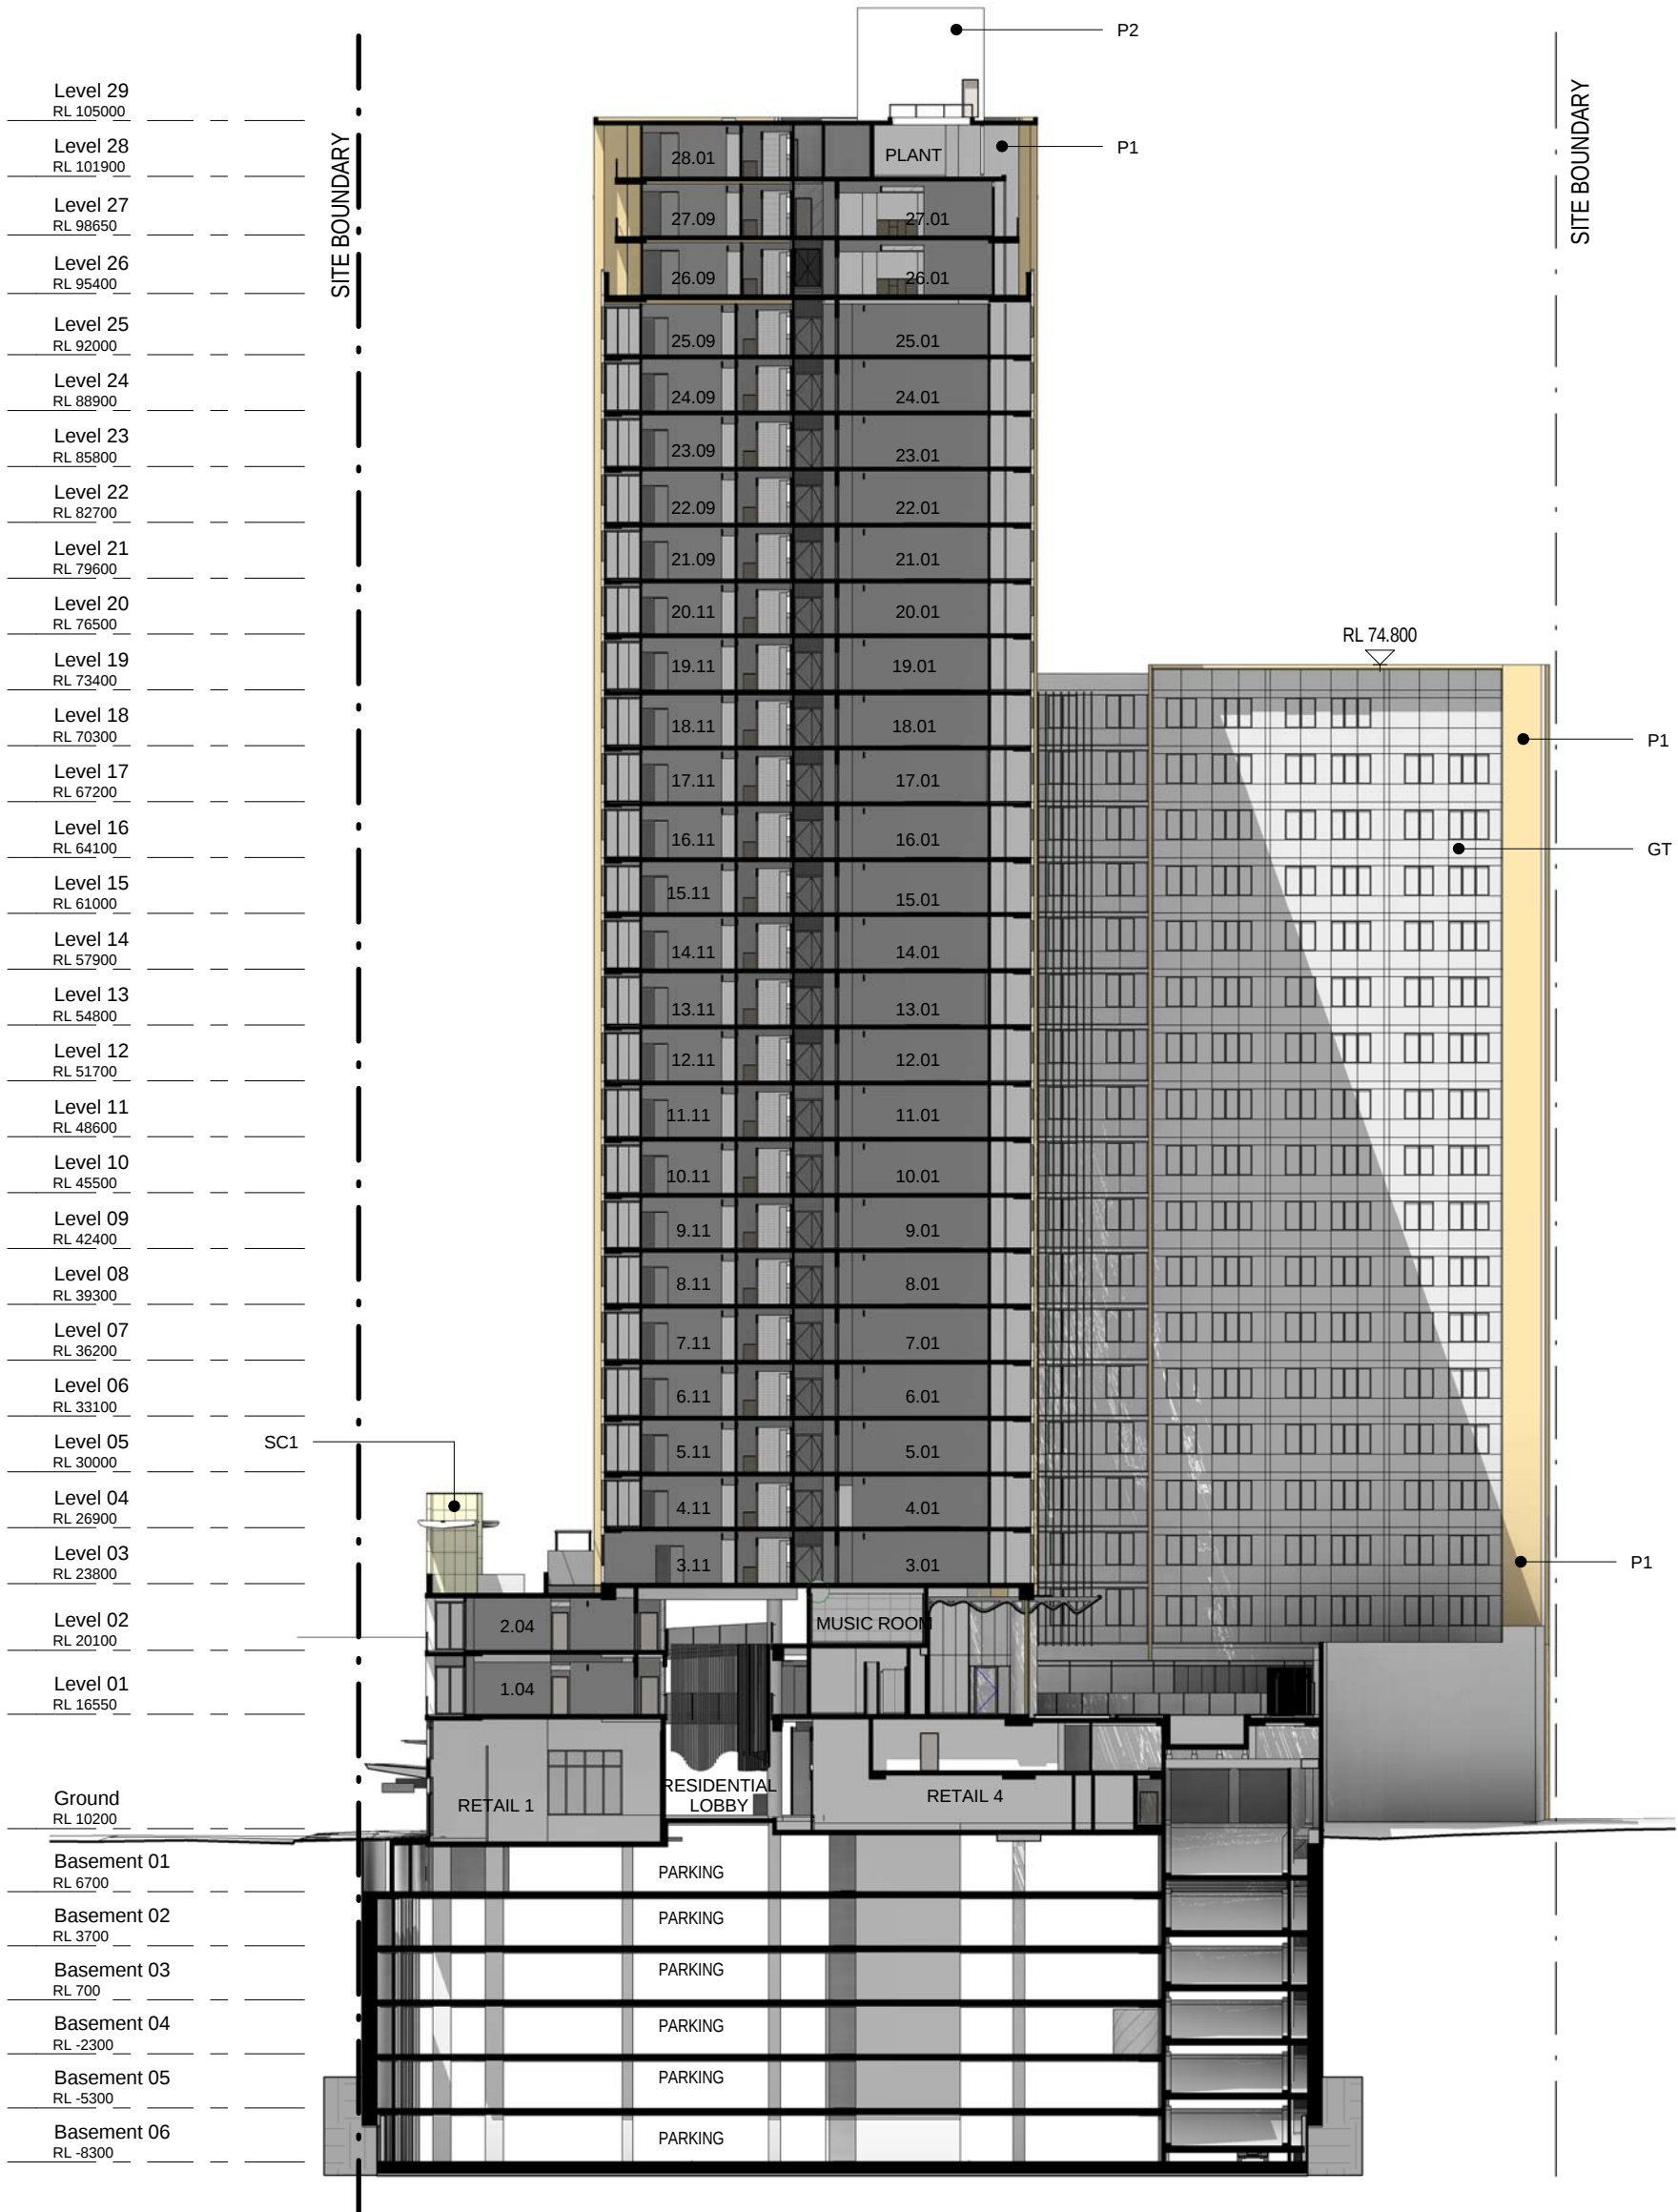



V by Crown, Parramatta
 Crown International Holdings Group



Perspectives 4100

REVISION SCALE
 10



79 Myrtle Street Chippendale NSW 2008 AUSTRALIA
 pl +61 2 9311 8222 fx +61 2 9311 8200
 ABN 53 003 782 250

