




IMPORTANT NOTES:
 Do not scale from drawings
 All drawings are to be checked on site before commencement
 of work
 All drawings to be brought to the attention of the architect
 This drawing is copyright and the property of the author, and
 may not be reproduced, stored in a retrieval system, or
 transmitted in any form or by any means, electronic, mechanical,
 photocopying, recording, or by any information storage and
 retrieval system, without the prior written permission of
 MARCHESSE + PARTNERS INTERNATIONAL PTY. LTD.

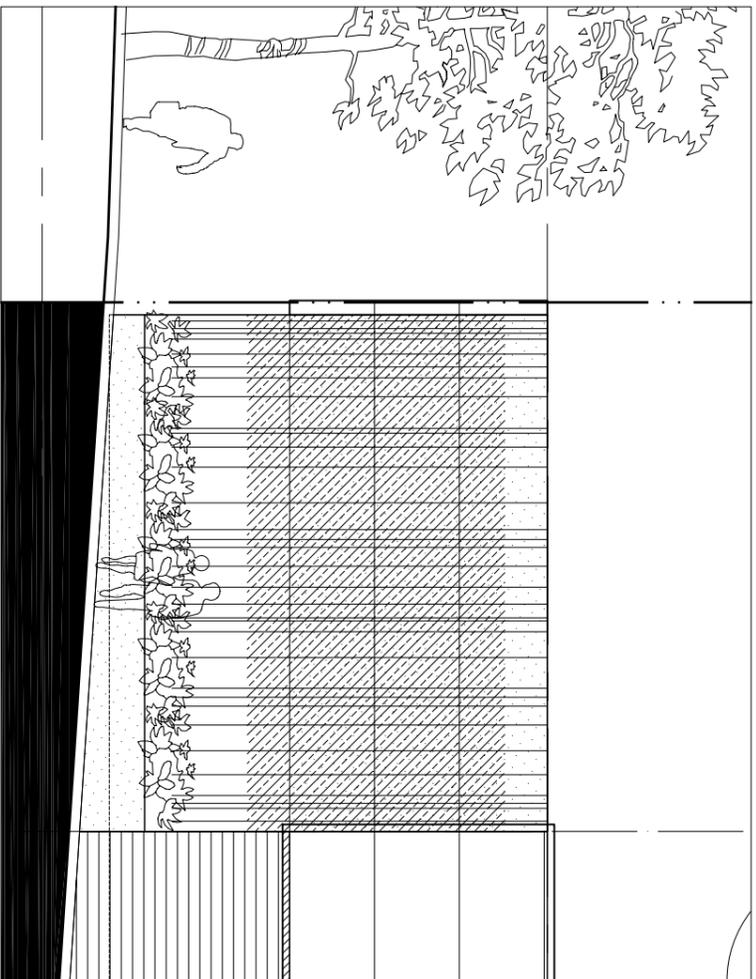


01 Detailed Elevation
 Scale 1:50

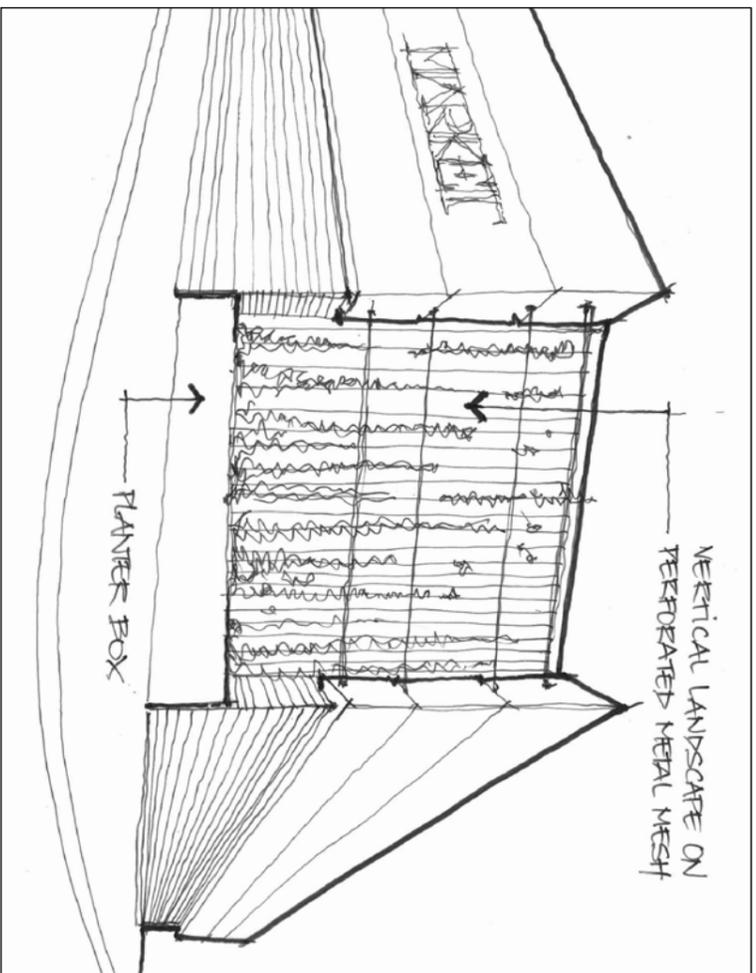

02 Detailed Perspective
 Scale NTS

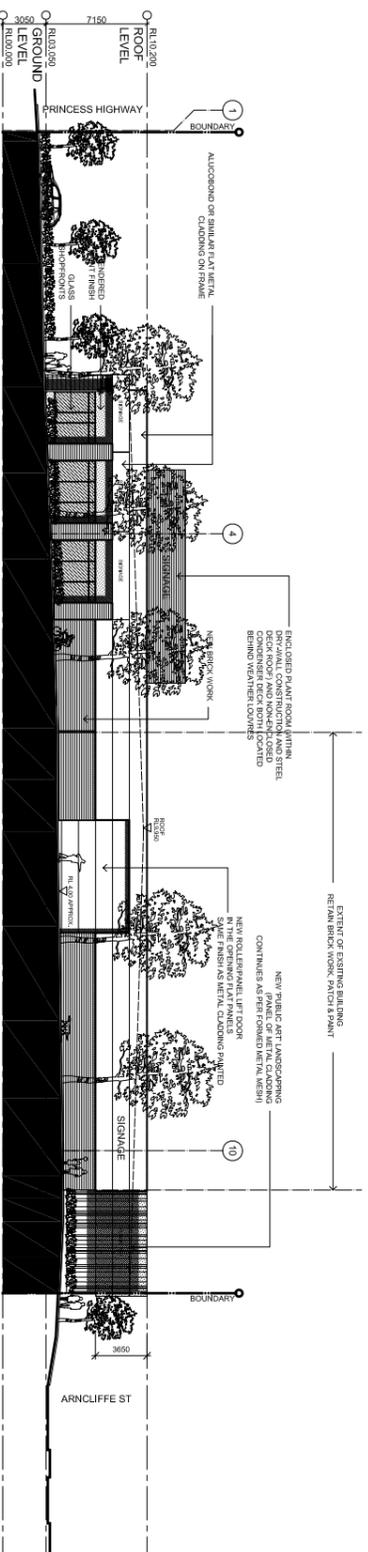

03 East Elevation
 Scale 1:250

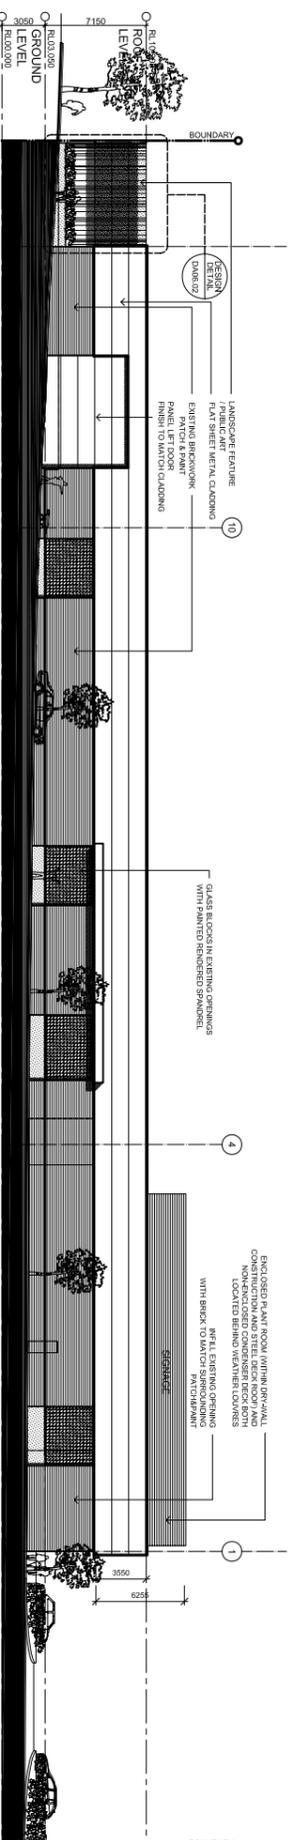

04 North Elevation
 Scale 1:250

+
marchese +
partners
International
 Level 7, 107 Meunt Street,
 North Sydney NSW 2060 Australia
 Ph: (02) 9922 4375 Fax: (02) 9929 5786
 E: info@marchesepartners.com.au
 Web: www.marchesepartners.com.au
Sydney • Melbourne • Brisbane • San Diego
 424 098 552 151 424 201 098 552 151

CLIENT
NAHAS CONSTRUCTION
PTY. LTD.

PROJECT
PRINCES HIGHWAY,
WOLLI CREEK

DRAWING TITLE
CORNER FEATURE
DETAILS

SCALE	DATE	DRAWN	CHECKED
1:250 @ A1	21.05.08	PS	PS
1:50 @ A1			
DOB NO.	DRAWING NO.		ISSUE
07047	DA 06.02		A