


SITE DRAINAGE SYSTEM WSUD REQUIREMENTS FOR DRAINAGE, FLOODING AND GROUND WATER CONTROL

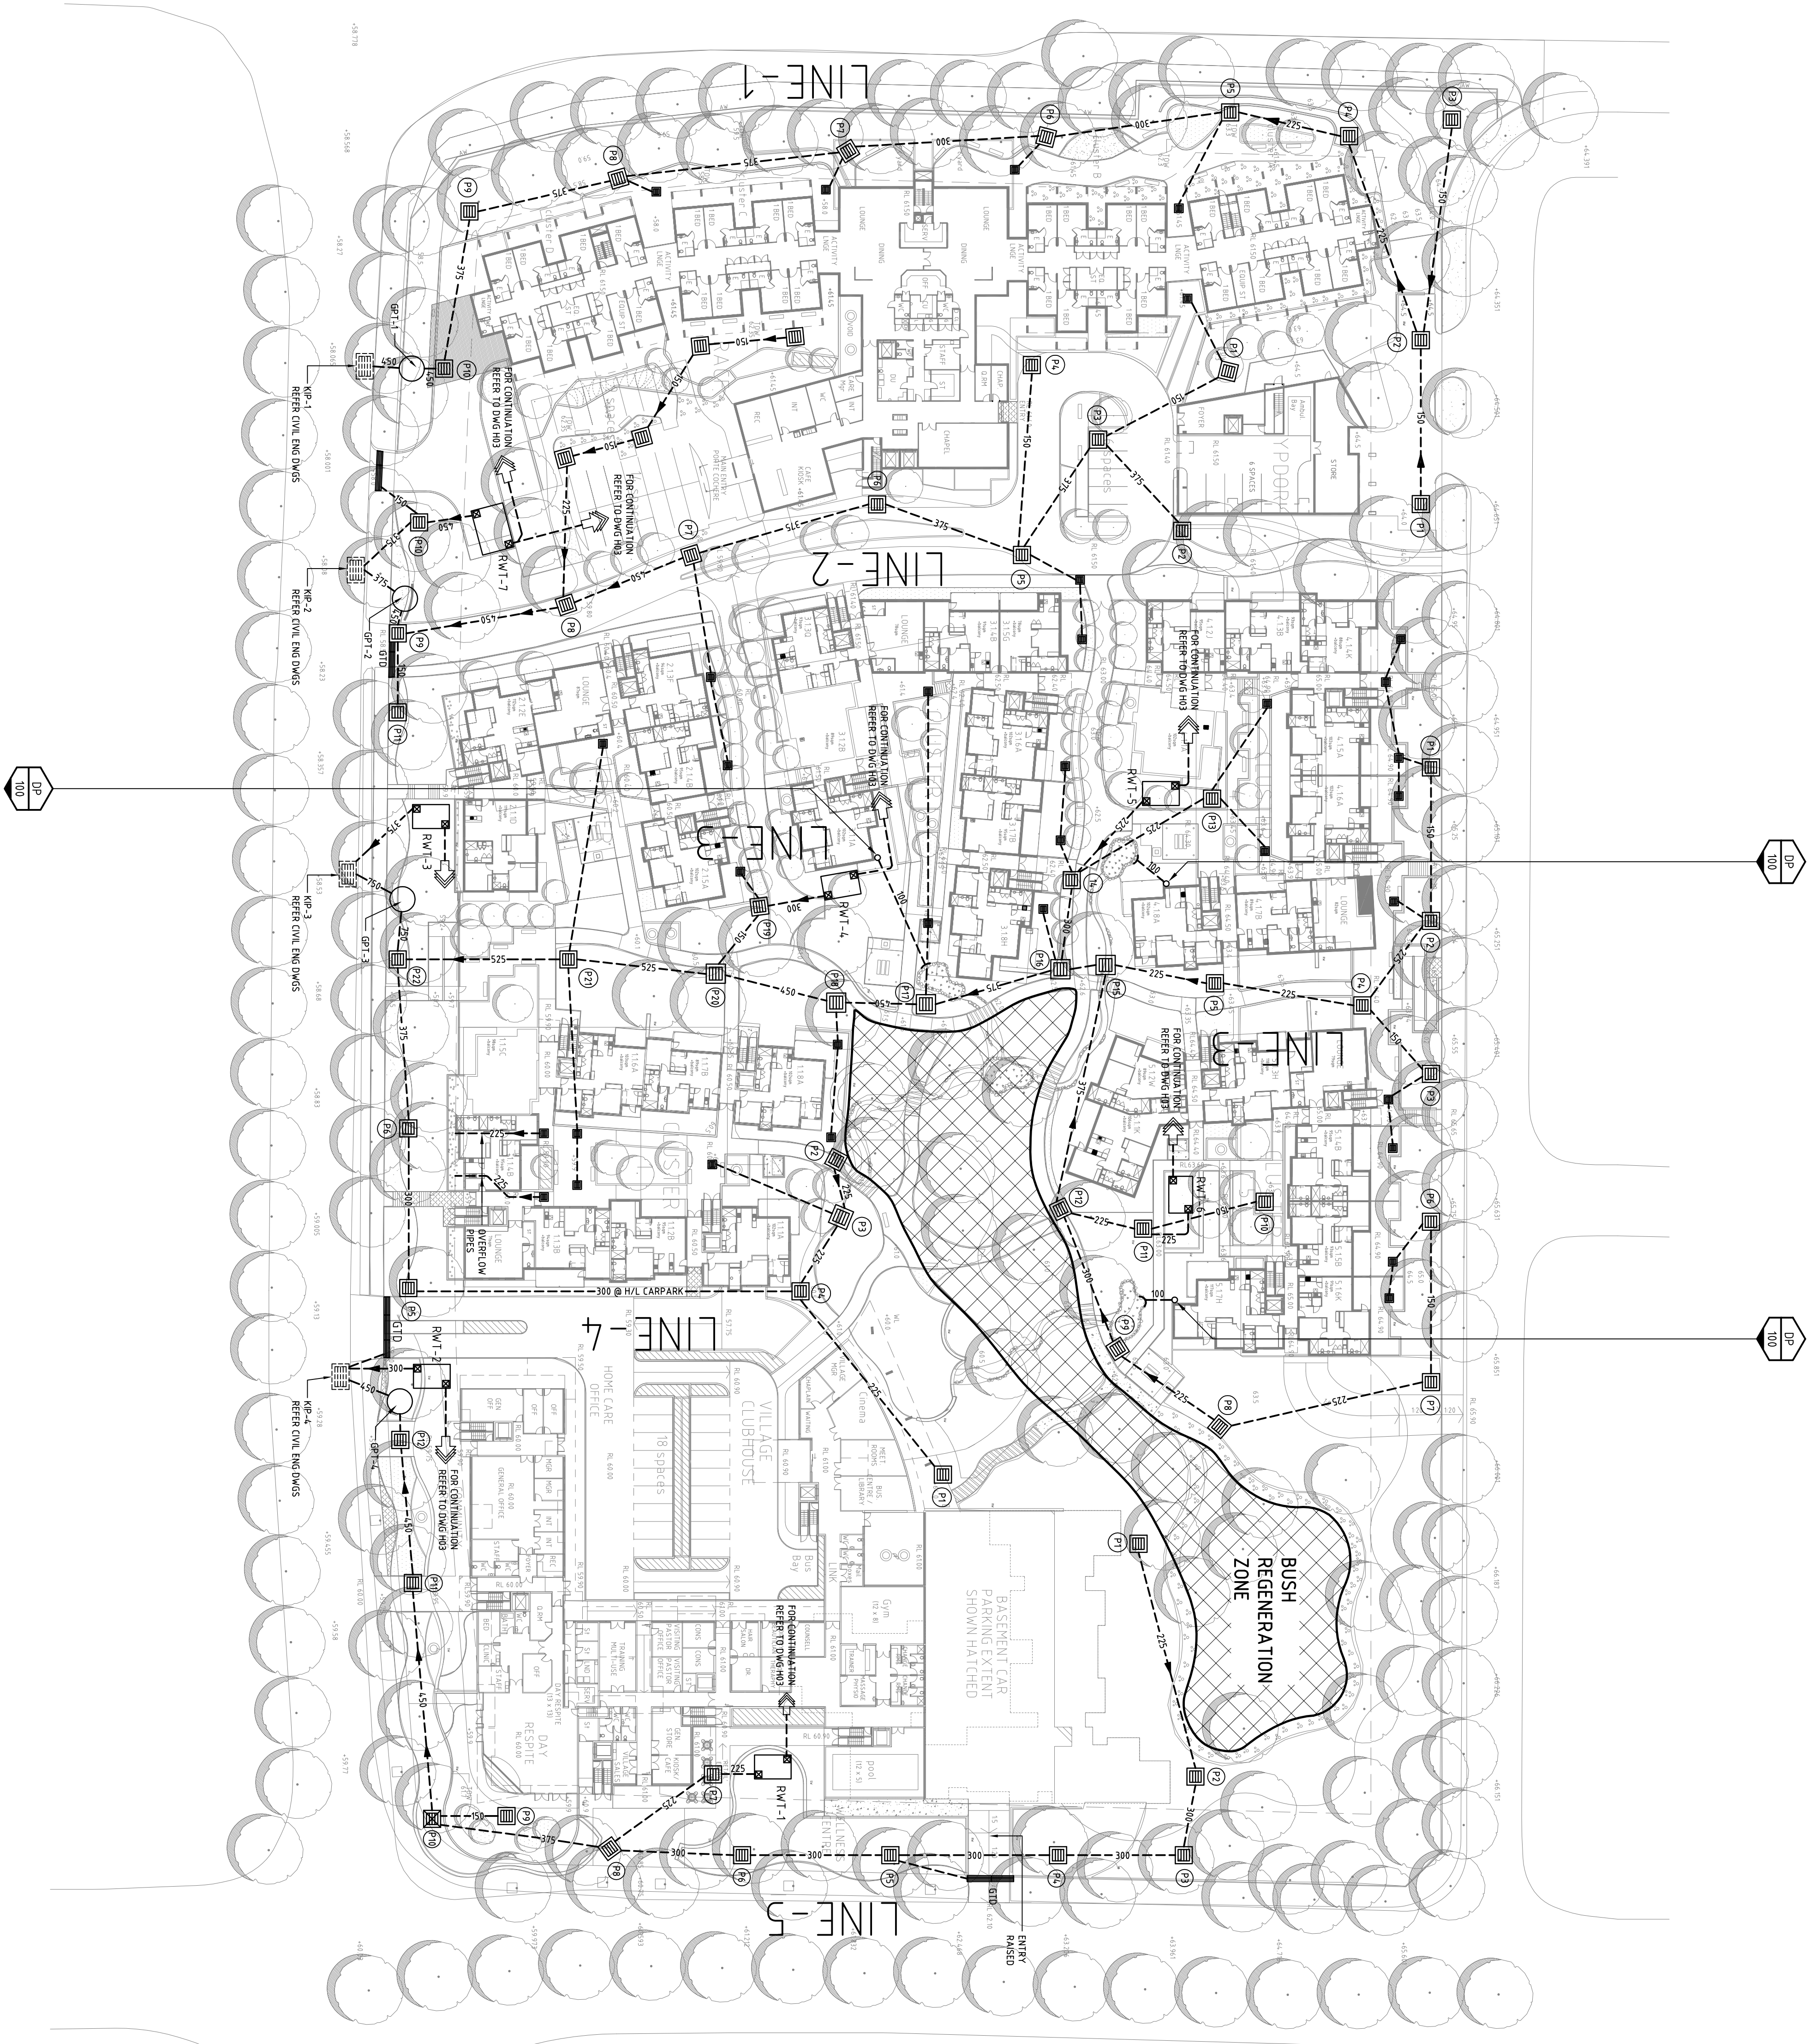

PH NO.	SIZE	COVER TYPE	LINE 1		ZEPHYFLOW	ACCUMULATIVE FLOW
			R.L.	DATE		
P1	600/600	CLASS B GRADE	61.50	14.37		
P2	600/600	CLASS B GRADE	64.40	15.70		
P3	600/600	CLASS B GRADE	64.50	16.20		
P4	600/600	CLASS B GRADE	62.30	15.44		
P5	600/600	CLASS B GRADE	61.20	15.14		
P6	600/600	CLASS B GRADE	61.50	15.80		
P7	600/600	CLASS B GRADE	61.00	15.90		
P8	600/600	CLASS B GRADE	59.45	15.00		
P9	600/600	CLASS B GRADE	59.45	15.00		
P10	600/600	CLASS B GRADE	57.50	15.00		
P11	600/600	CLASS B GRADE	56.00	17.00		

PI NO.	SIZE	COVER TYPE	LURE 2		ACCUMULATIVE FLOW
			REL.	20% AB FLOW	
P1	500/500	CLASS 8 (50%T)	64.45	13.44	45.59
P2	500/500	CLASS 8 (50%T)	61.35	19.53	45.59
P3	500/500	CLASS 8 (50%T)	61.35	19.53	45.59
P4	500/500	CLASS 8 (50%T)	61.35	20.14	45.59
P5	500/500	CLASS 8 (50%T)	61.35	120.39	45.59
P6	500/500	CLASS 8 (50%T)	60.50	19.45	45.59
P7	500/500	CLASS 8 (50%T)	60.50	153.81	45.59
P8	500/500	CLASS 8 (50%T)	59.70	52.20	45.59
P9	500/500	CLASS 8 (50%T)	59.70	52.20	45.59
P10	500/500	CLASS 8 (50%T)	58.40	262.97	45.59
P11	500/500	CLASS 8 (50%T)	58.50	11.97	45.59

[illegible]

LINE 4				
PT NO.	SIZE	COVER TYPE	R.L.	20yr ANI (20yr ACCUMULATIVE FLOW)
P1	500, 500	C, L4.5 H, 25.0%	60.50	11.50
P2	500, 500	C, L4.5 H, 25.0%	60.50	11.50
P3	500, 500	C, L4.5 H, 25.0%	60.50	11.50
P4	500, 500	C, L4.5 H, 25.0%	60.50	11.50
P5	500, 500	C, L4.5 H, 25.0%	59.50	10.50
P6	500, 500	C, L4.5 H, 25.0%	59.50	10.50
REV	DESCRIPTION	DRAWN	CHECK	DATE
P4	DA ATTENDED ISSUE	PL	RD	15.04.10
P3	DA ATTENDED ISSUE	PL	RD	30.03.10
P2	PRELIMINARY ISSUE	PL	RD	10.08.09
P1	DA ISSUE	PL	RD	30.07.09

base
building
services
engineers

CONTRACTORS, PLASTER, CEILING, ALL DEPENDENCIES ON SITE FOR THE CONSTRUCTION, WITH VARIOUS
SPECIALTIES, AND ALL THE NECESSARY TOOLS AND EQUIPMENT FOR THE CONSTRUCTION OF THE PROJECT.
THESE WORKS ARE IN THE FIELD OF PLASTER, CEILING, AND ALL THE NECESSARY TOOLS AND EQUIPMENT FOR THE CONSTRUCTION OF THE PROJECT.

Building Services Engineers Pty Ltd
1/15-1/16, Macquarie Street,
Level 2, 121 Macquarie Street,
North Sydney, NSW 1585
Tel: (02) 9393 5211
Fax: (02) 9393 5211
email: info@base-nz.nz
www.base-nz.nz

 **base**

NEW AGED CARE PRECINCT
LOTS 40 & 41 MEMORIAL AVE.,
KELLYVILLE

HYDRAULIC SERVICES
SITE PLAN - STORMWATER
DRAINAGE

SCALE	1:500/0B1	DATE	MAY 2009
DRAWN	PL	ENGINEER	RD
PROJECT No 20080290		DRAWING No H05 P4	
		REF 20080290-H05	