

Do not scale off drawings.
Use figured dimensions only. Please verify queries.

Where applicable, shop drawings are to be submitted for consultant review and co-ordination prior to construction.




MATERIALS/FINISHES LEGEND

- BW Boral "splitface" 90mm blockwork
EX1 Prefinished insulated facade panel LIGHT
EX2 Prefinished insulated facade panel DARK
EX3 Prefinished insulated facade panel EX DARK
GB Glass balustrade
K Prefinished facade panel
MB Painted monolithic balustrade
R Prefinished insulated ROOF panel
SA Steel framed awning structures



C5 South Elevation

Scale 1 : 200

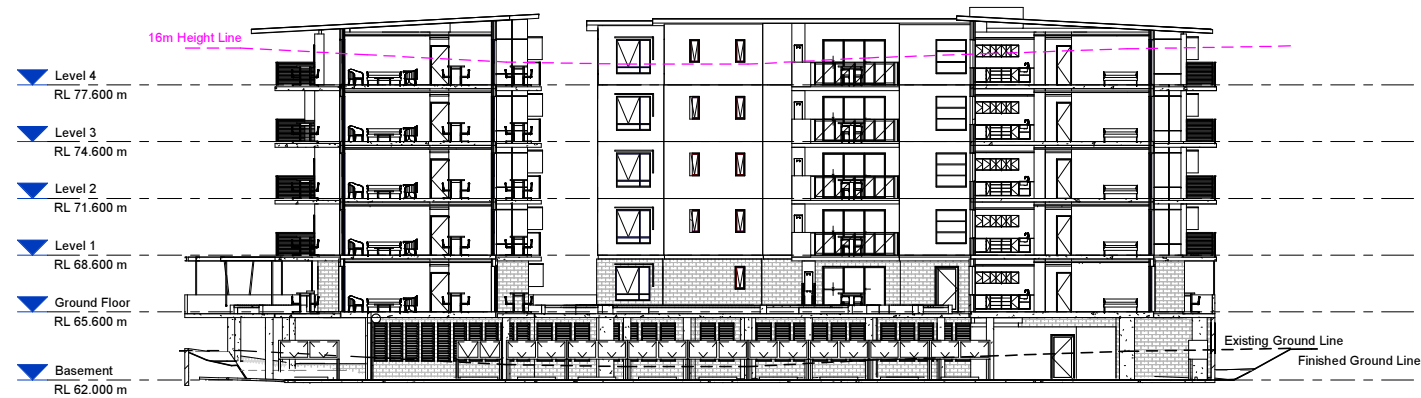

C5 Courtyard East Elevation - Section

Scale 1 : 200



C5 Courtyard North Elevation-Section

Scale 1 : 200



D	Cluster 5 Amendments	11/03/15
C	Dept Of Planning Issue	11/12/14
B	Prelim Dept Of Planning Issue	28/11/14
A	Section 75 amendment	31/10/14
Rev:	Amendment:	Date:
Scale: @ A1	Date:	Drawn:
1 : 200	02/16/15	Author
Project #:	Drawing #:	Rev. #:
536C5_	DA_ 75W_3.18	D