


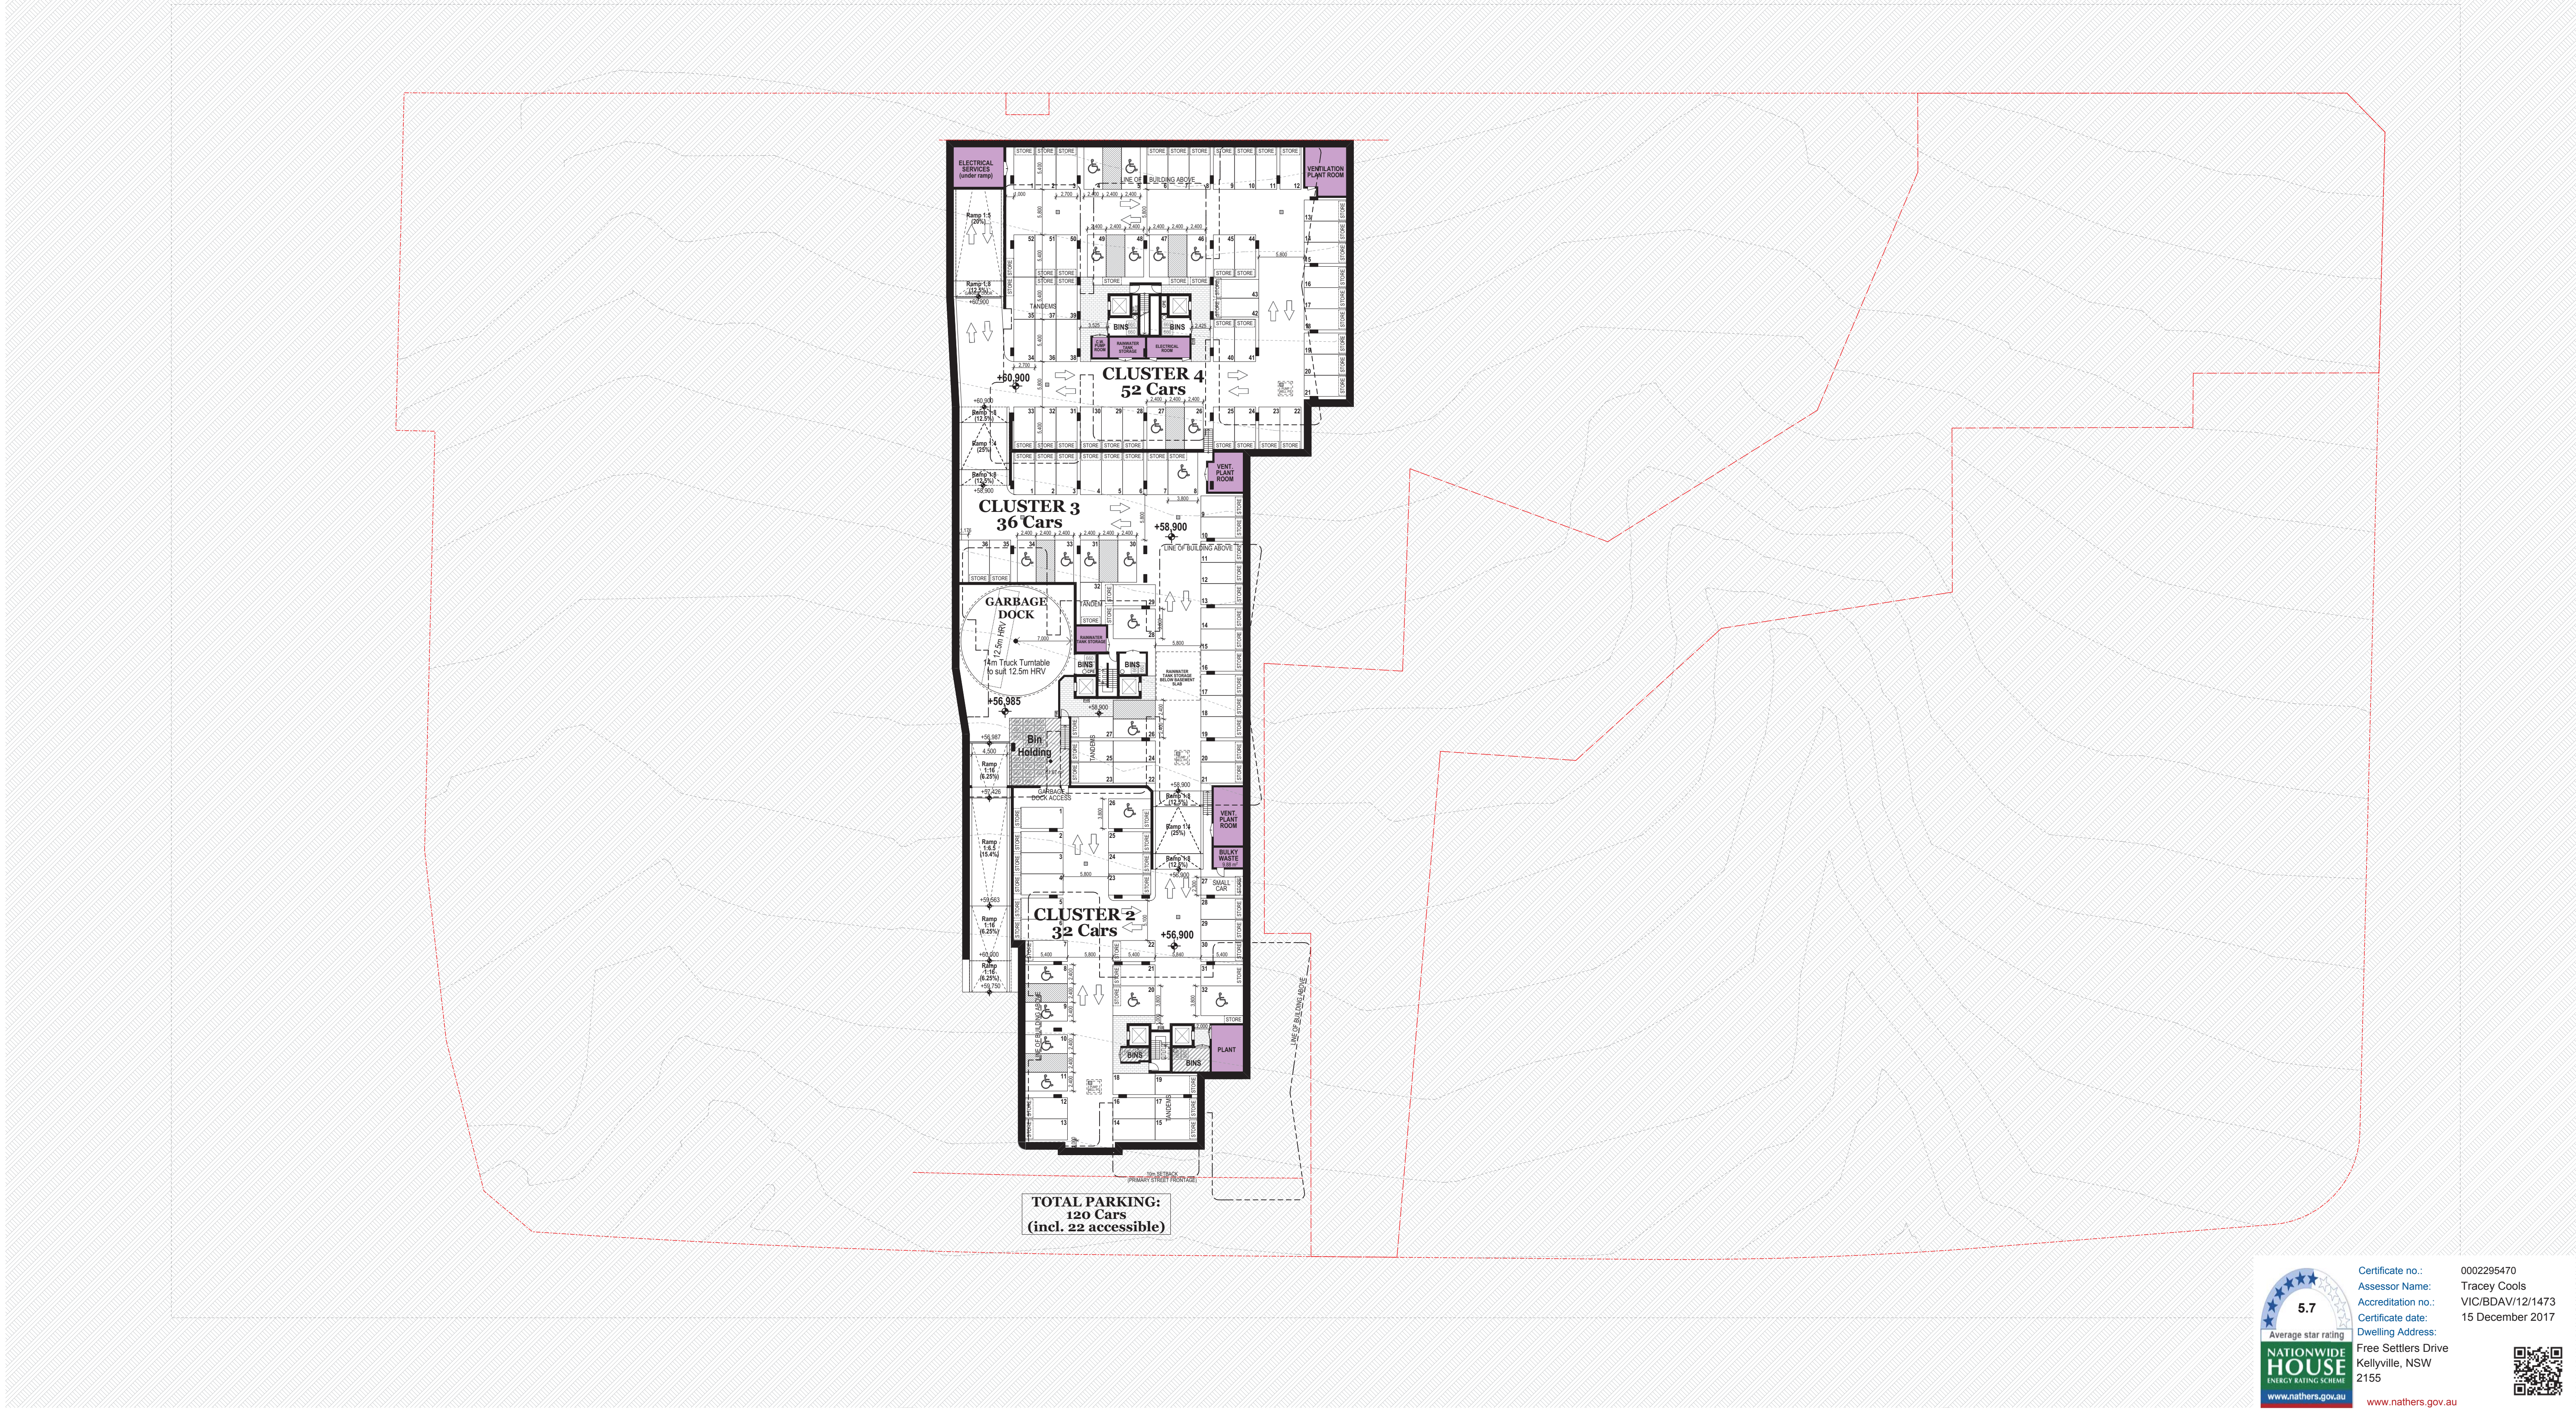

5.7

Average star rating

NATIONWIDE

HOUSE

ENERGY RATING SCHEME

www.nathers.gov.au

Certificate no.: 0002295470

Assessor Name: Tracey Cools

Accreditation no.: VIC/BDV12/1473

Certificate date: 15 December 2017

Dwelling Address: Free Settlers Drive Kellyville, NSW 2155

1 Basement DDA Option
1:400

Arborist/Bushfire Travers Bushfire & Ecology M_0408 25 280 mshetherid@traverseecology.com.au	BASIX Efficient Living P_02 9970 0181 haylea@efficientliving.com.au	BCA BM+G P_02 9211 7777 paul@bmplusg.com.au	Civil Wood & Grieve Engineers P_02 9484 7047 Jacky.Lee@wge.com.au	Combined Services Engineer Jones Nicholson P_02 9521 3088 DarrenL@jonesnicholson.com.au	DDA MGAC P_02 9692 9322 anthony@mgac.com.au	Fire Engineering Affinity Fire Engineering P_02 9194 0590 todwyer@affinity-eng.com	Landscape Architect Taylor Brammer P_02 9387 8855 lbrammer@taylorbrammer.com.au	Structural Engineering Wood & Grieve Engineers P_02 8484 7000 francis.toledo.silva@wge.com.au	Town Planner DFP Planning P_02 9980 6933 erobertshaw@dfplanning.com.au	Traffic TTPA P_02 9411 5660 ross@ttpa.com.au	Waste Leigh Design P_03 8516 5393 leo@leighdesign.com.au	Rev. Date By Ckd Description A - Prelim 14/12/2017 PP IL/MR Issue for Development Application - Preliminary A 15/12/2017 PP IL/MR Issue for Development Application DKO Architecture (NSW) Pty Ltd 119 Redfern Street Redfern, NSW 2016 T +61 2 8346 4500 info@DKO.com.au www.DKO.com.au ABN: 81956706590 © DKO Architecture (NSW) Pty Ltd Except as allowed under copyright act, no part of this drawing may be reproduced or otherwise dealt with without written permission of DKO Architecture NSW, Nominated Architects Knox de Kijger 5767 David Randerson 8542 Project Name Project Address Client Gracewood Village Stg 3 2-8 Free Settlers Drive, Kellyville, NSW 2155 BaptistCare NSW Project Number Drawing Name Scale Date 11527 Site Plan Basement - DDA option 1:400@ A1 December 2017 Drawing Number Revision DA218 A
--	---	---	---	---	---	--	---	---	--	--	--	--