

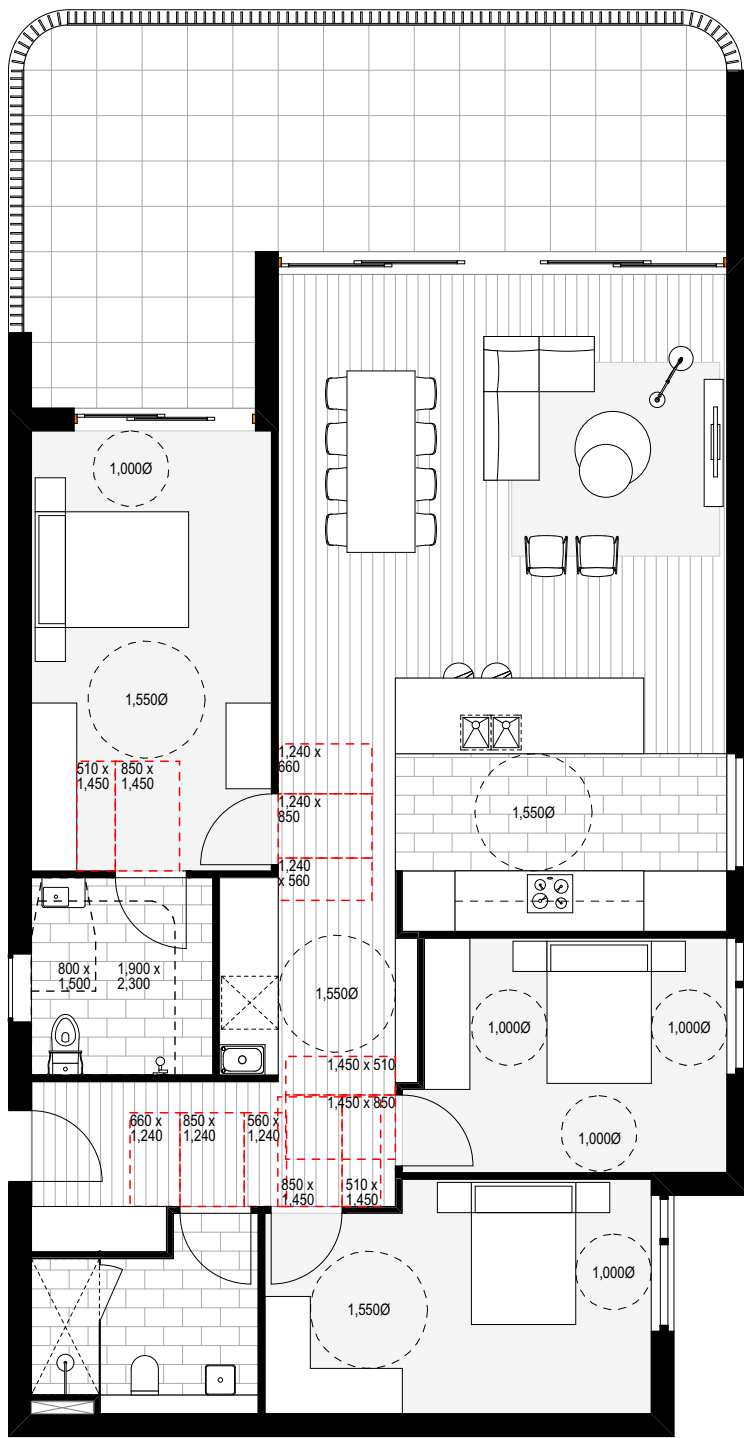
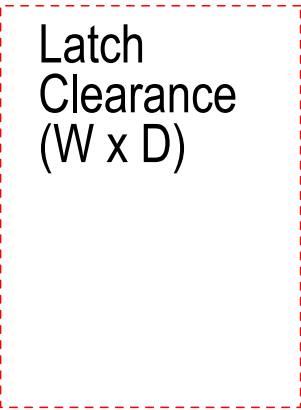


LEGEND

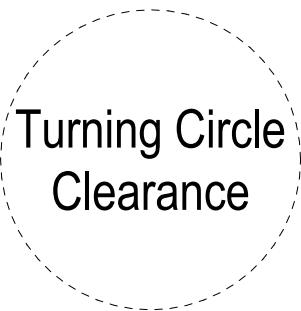


3B Type F-G
Internal Area: 129m²
External Area: 34m²

Located on Ground Level Only

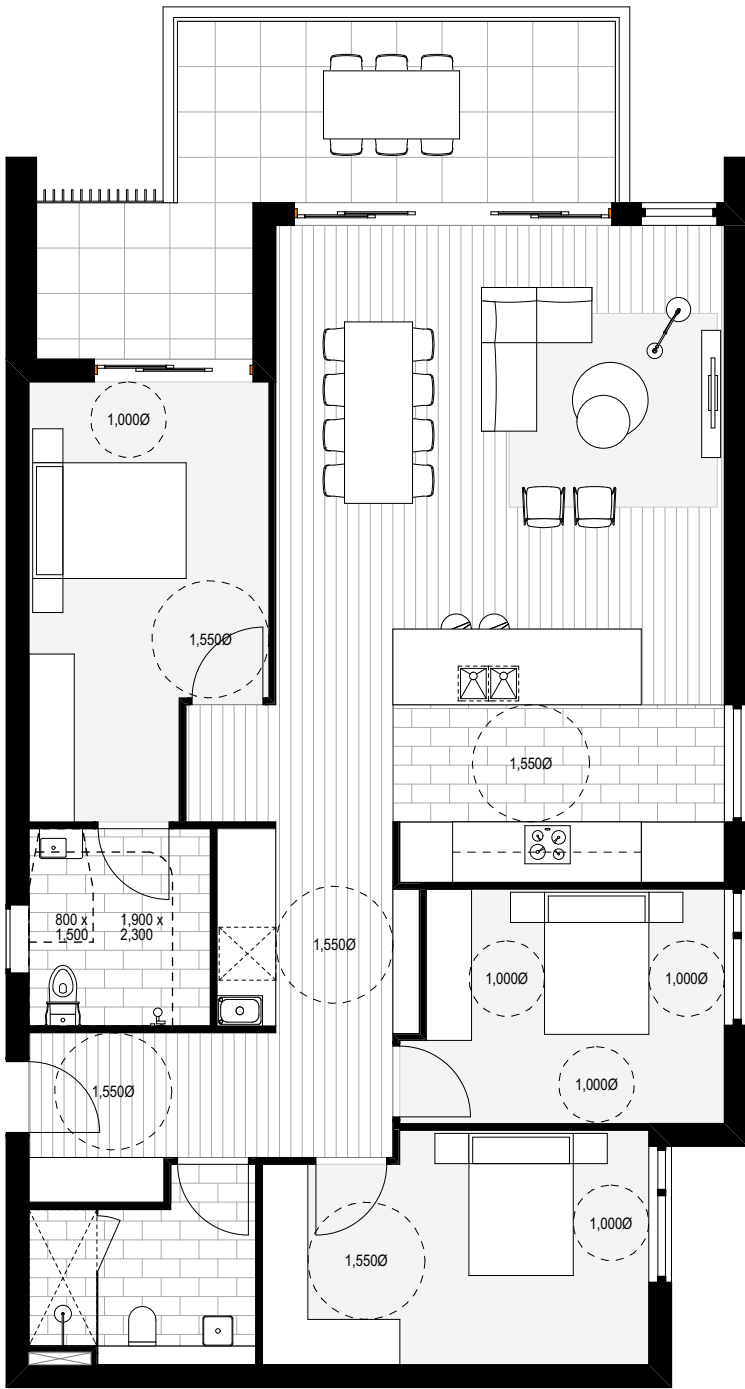

3B Type F
Internal Area: 129m²
External Area: 20m²

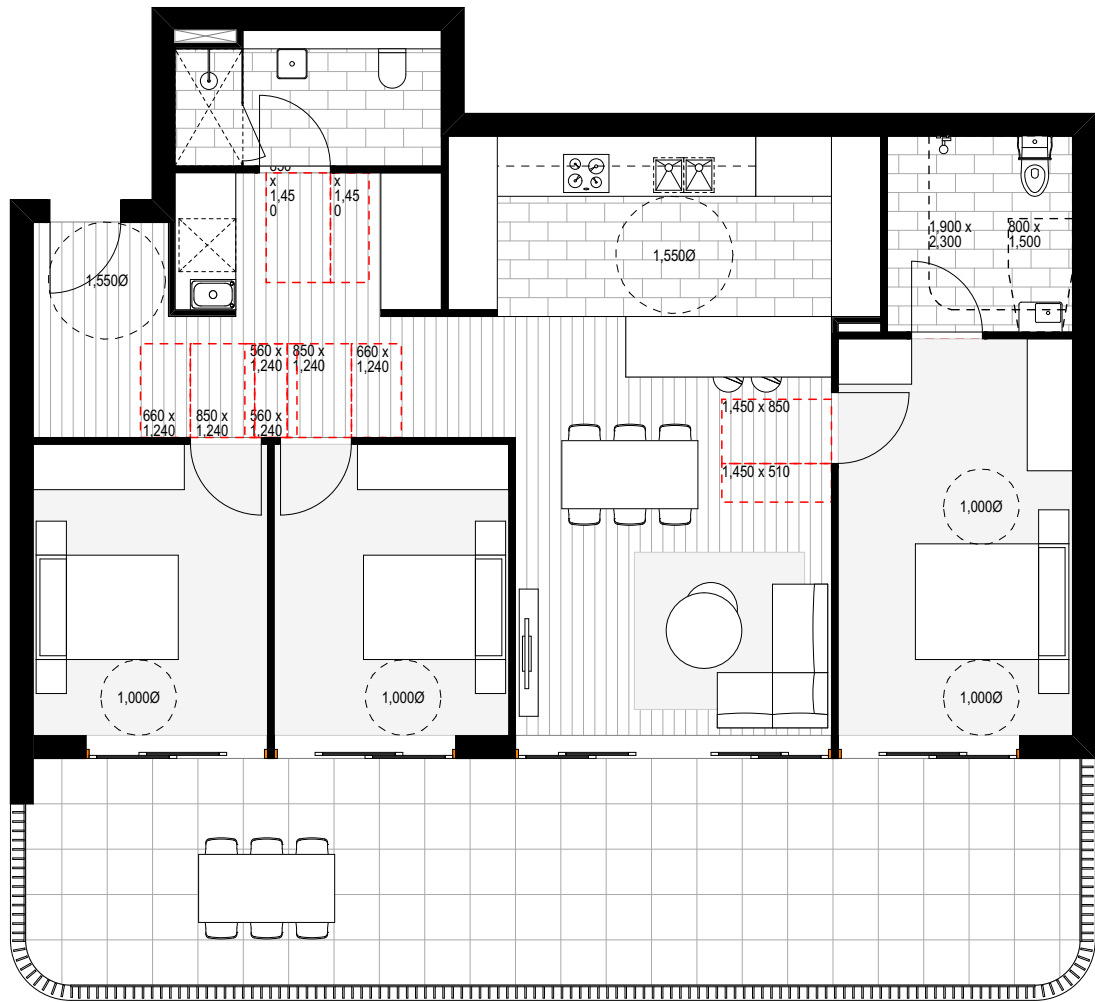

3B Type G-G
Internal Area: 112m²
External Area: 42m²

Located on Ground Level Only



3B Type G
Internal Area: 120m²
External Area: 22m²



3B Type H-G
Internal Area: 124m²
External Area: 55m²

Located on Ground Level Only



3B Type H
Internal Area: 124m²
External Area: 26m²

Arborist/Bushfire
Travers Bushfire & Ecology
M_0408 25 280
msheatherreid@traverseecology.com.au

Fire Engineering
Affinity Fire Engineering
P_02 9194 0590
todwyer@affinity-eng.com

BASIX
Efficient Living
P_02 9970 6181
haylea@efficientliving.com.au

Landscape Architect
Taylor Brammer
P_02 9387 8855
tbrammer@taylorbrammer.com.au

BCA
BM+G
P_02 9211 7777
paul@bmplusg.com.au

Structural Engineering
Wood & Griev Engineers
P_02 8484 700
francis.toledo.silva@wge.com.au

Civil
Wood & Griev Engineers
P_02 8484 7047
Jacky.Lee@wge.com.au

Town Planner
DFP Planning
P_02 9980 6933
erobertshaw@dfplanning.com.au

Combined Services Engineer
Jones Nicholson
P_02 9521 9088
DarrenL@jonesnicholson.com.au

Traffic
TTPA
P_02 9411 5660
ross@ttpa.com.au

DDA
MGAC
P_02 9692 9322
anthony@mgac.com.au

Waste
Leigh Design
P_03 8516 5393
leo@leighdesign.com.au

Rev.	Date	By	Ckd	Description
P5	27/09/2017	PP	MR	Issue for Review - 88 Unit Scheme
P6	10/10/2017	PP	MR	Issue for Review - 88 Unit Scheme
P7	20/10/2017	PP	MR	Revised Floor Plans & Basement
P8	24/11/2017	PP/IL	IL/MR	Issue for Coordination
A - Prelim	14/12/2017	PP	IL/MR	Issue for Development Application - Preliminary
A	15/12/2017	PP	IL/MR	Issue for Development Application

DKO Architecture (NSW) Pty Ltd
119 Redfern Street
Redfern, NSW 2016
T +61 2 8346 4500
info@DKO.com.au
www.DKO.com.au
ABN: 81956706590

© DKO Architecture (NSW) Pty Ltd
Except as allowed under copyright act, no part of this
drawing may be reproduced or otherwise dealt with
without written permission of DKO Architecture.
NSW: Nominated Architects
Knox de Reijger 3767 | David Randerson 8542

DKO

Project Name
Project Address

Gracewood Village Stg 3
2-8 Free Settlers Drive,
Kellyville, NSW 2155

Project Number
Drawing Name
Scale
Date

11527
Unit Layout Plans
1:100@ A1,
December 2017

Client

BaptistCare NSW

Drawing Number
Revision

DA252
A