



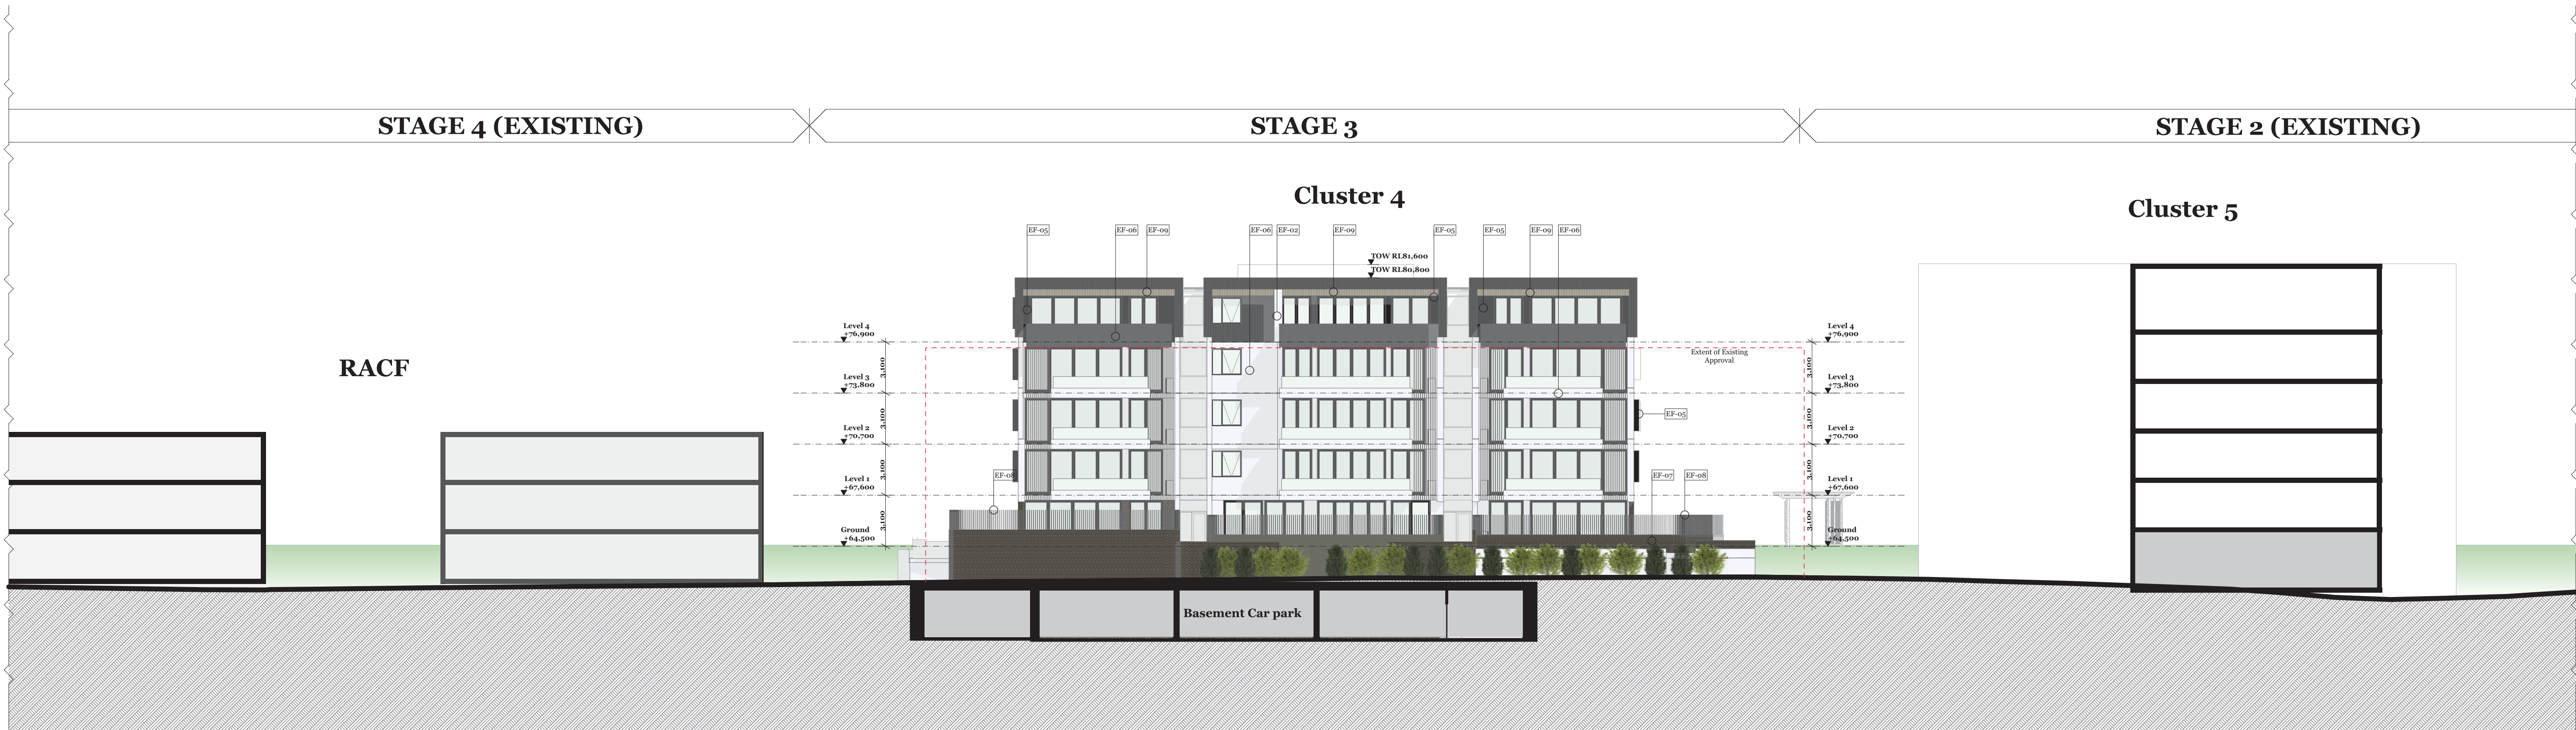

1 CL4 South-West Elevation
1:200

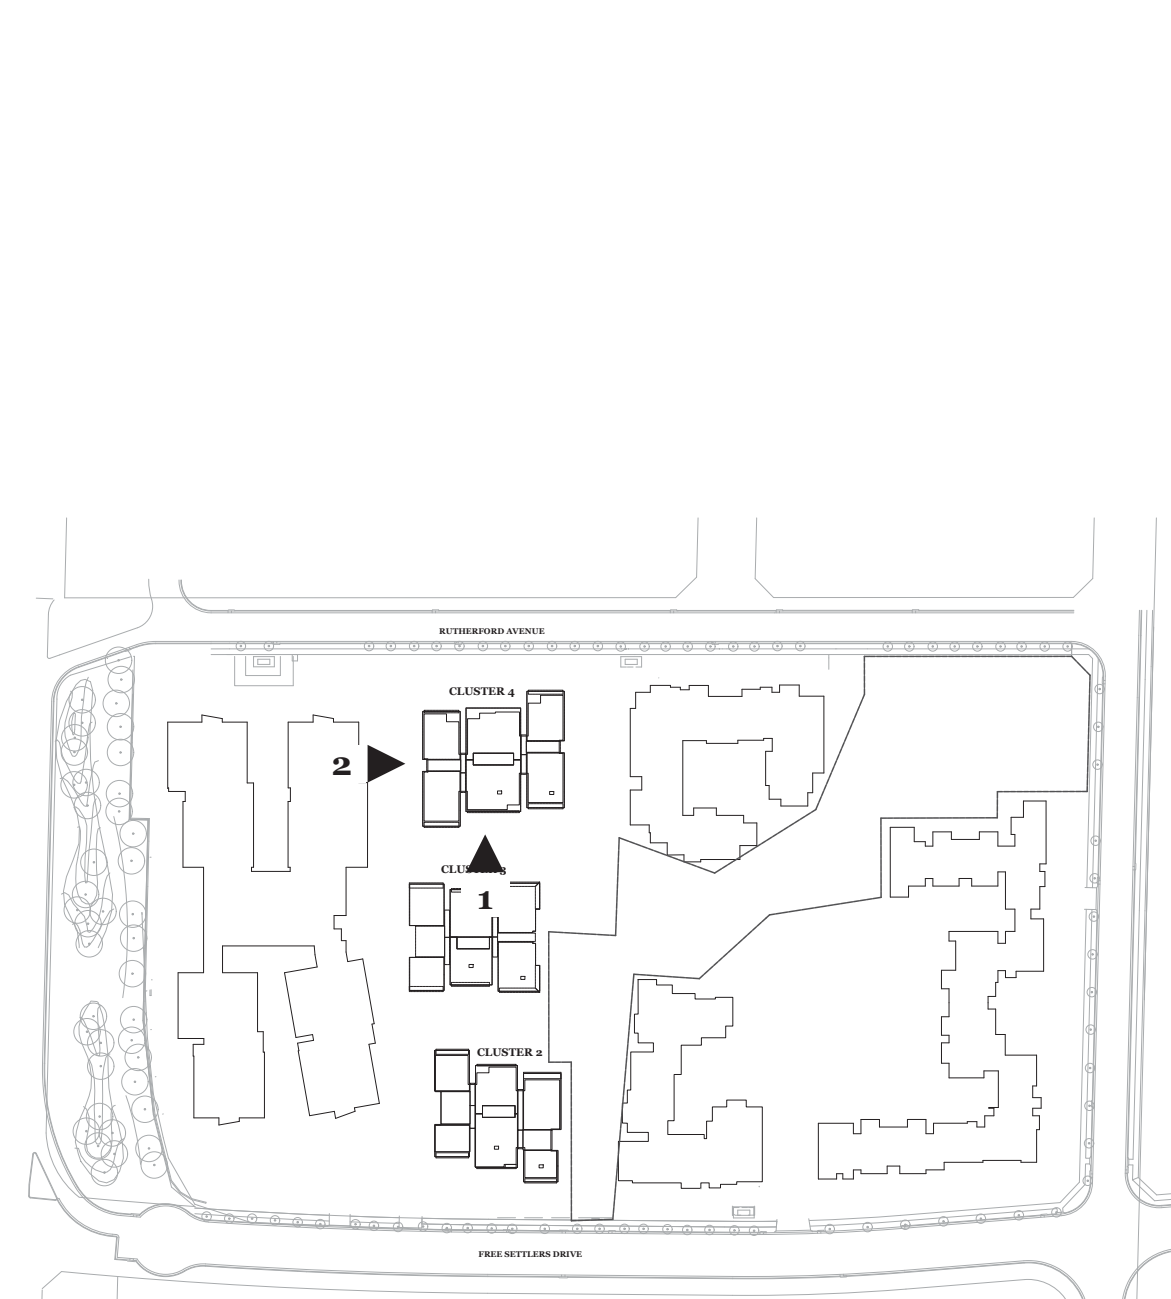

2 CL4 North-West Elevation
1:200

EXTERNAL FINISHES LEGEND

REFER TO DRAWING DA312

- | | | |
|-------|-------------------|------------------------------|
| EF-01 | EXTERNAL CLADDING | COMPOSITE PANEL LIGHT COLOUR |
| EF-02 | EXTERNAL CLADDING | COLORBOND METAL SHEET DARK |
| EF-03 | EXTERNAL CLADDING | COLORBOND METAL SHEET GREY |
| EF-04 | PAINT FINISH | MID GREY |
| EF-05 | PAINT FINISH | BLACK |
| EF-06 | PAINT FINISH | WHITE |
| EF-07 | FACE BRICK | BROWN & RED MIX |
| EF-08 | SCREENS | POWDERCOAT - MID GREY |
| EF-09 | EXTERNAL CLADDING | TIMBER COMPOSITE |



Certificate no.: 0002295470
Assessor Name: Tracey Cools
Accreditation no.: VIC/BDV/12/1473
Certificate date: 15 December 2017
Dwelling Address: Free Settlers Drive
Kellyville, NSW
2155



www.nathers.gov.au

Arborist/Bushfire
Travers Bushfire & Ecology
M_0408 25 280
msheatherid@traverseecology.com.au

BASIX
Efficient Living
P_02 9970 6181
haylea@efficientliving.com.au

BCA
BM+G
P_02 9211 7777
paul@bmplusg.com.au

Civil
Wood & Grieve Engineers
P_02 8484 7047
Jacky.Lee@wge.com.au

Combined Services Engineer
Jones Nicholson
P_02 9521 3088
Darren.L@jonesnicholson.com.au

DDA
MGAC
P_02 9692 9322
anthony@mgac.com.au

Rev.	Date	By	Ckd	Description
A	14/12/2017	PP	IL/MR	Issue for Development Application - Preliminary
A	15/12/2017	PP	IL/MR	Issue for Development Application

DKO Architecture (NSW) Pty Ltd
119 Redfern Street
Redfern, NSW 2016
T +61 2 8346 4500
info@DKO.com.au
www.DKO.com.au
ABN: 81956706590

© DKO Architecture (NSW) Pty Ltd
Except as allowed under copyright act, no part of this
drawing may be reproduced or otherwise dealt with
without written permission of DKO Architecture
NSW: Nominated Architects
Knox de Kijger 2707 | David Randerson 8542

DKO

Project Name	Gracewood Village Stg 3
Project Address	2-8 Free Settlers Drive, Kellyville, NSW 2155
Client	BaptistCare NSW

Project Number	11527
Drawing Name	Cluster 4 Elevation
Scale	1:200@ A1
Date	December 2017

Drawing Number	DA307
Revision	A