


STAGE 4 (EXISTING) STAGE 3 STAGE 2 (EXISTING) STAGE 1 (EXISTING)

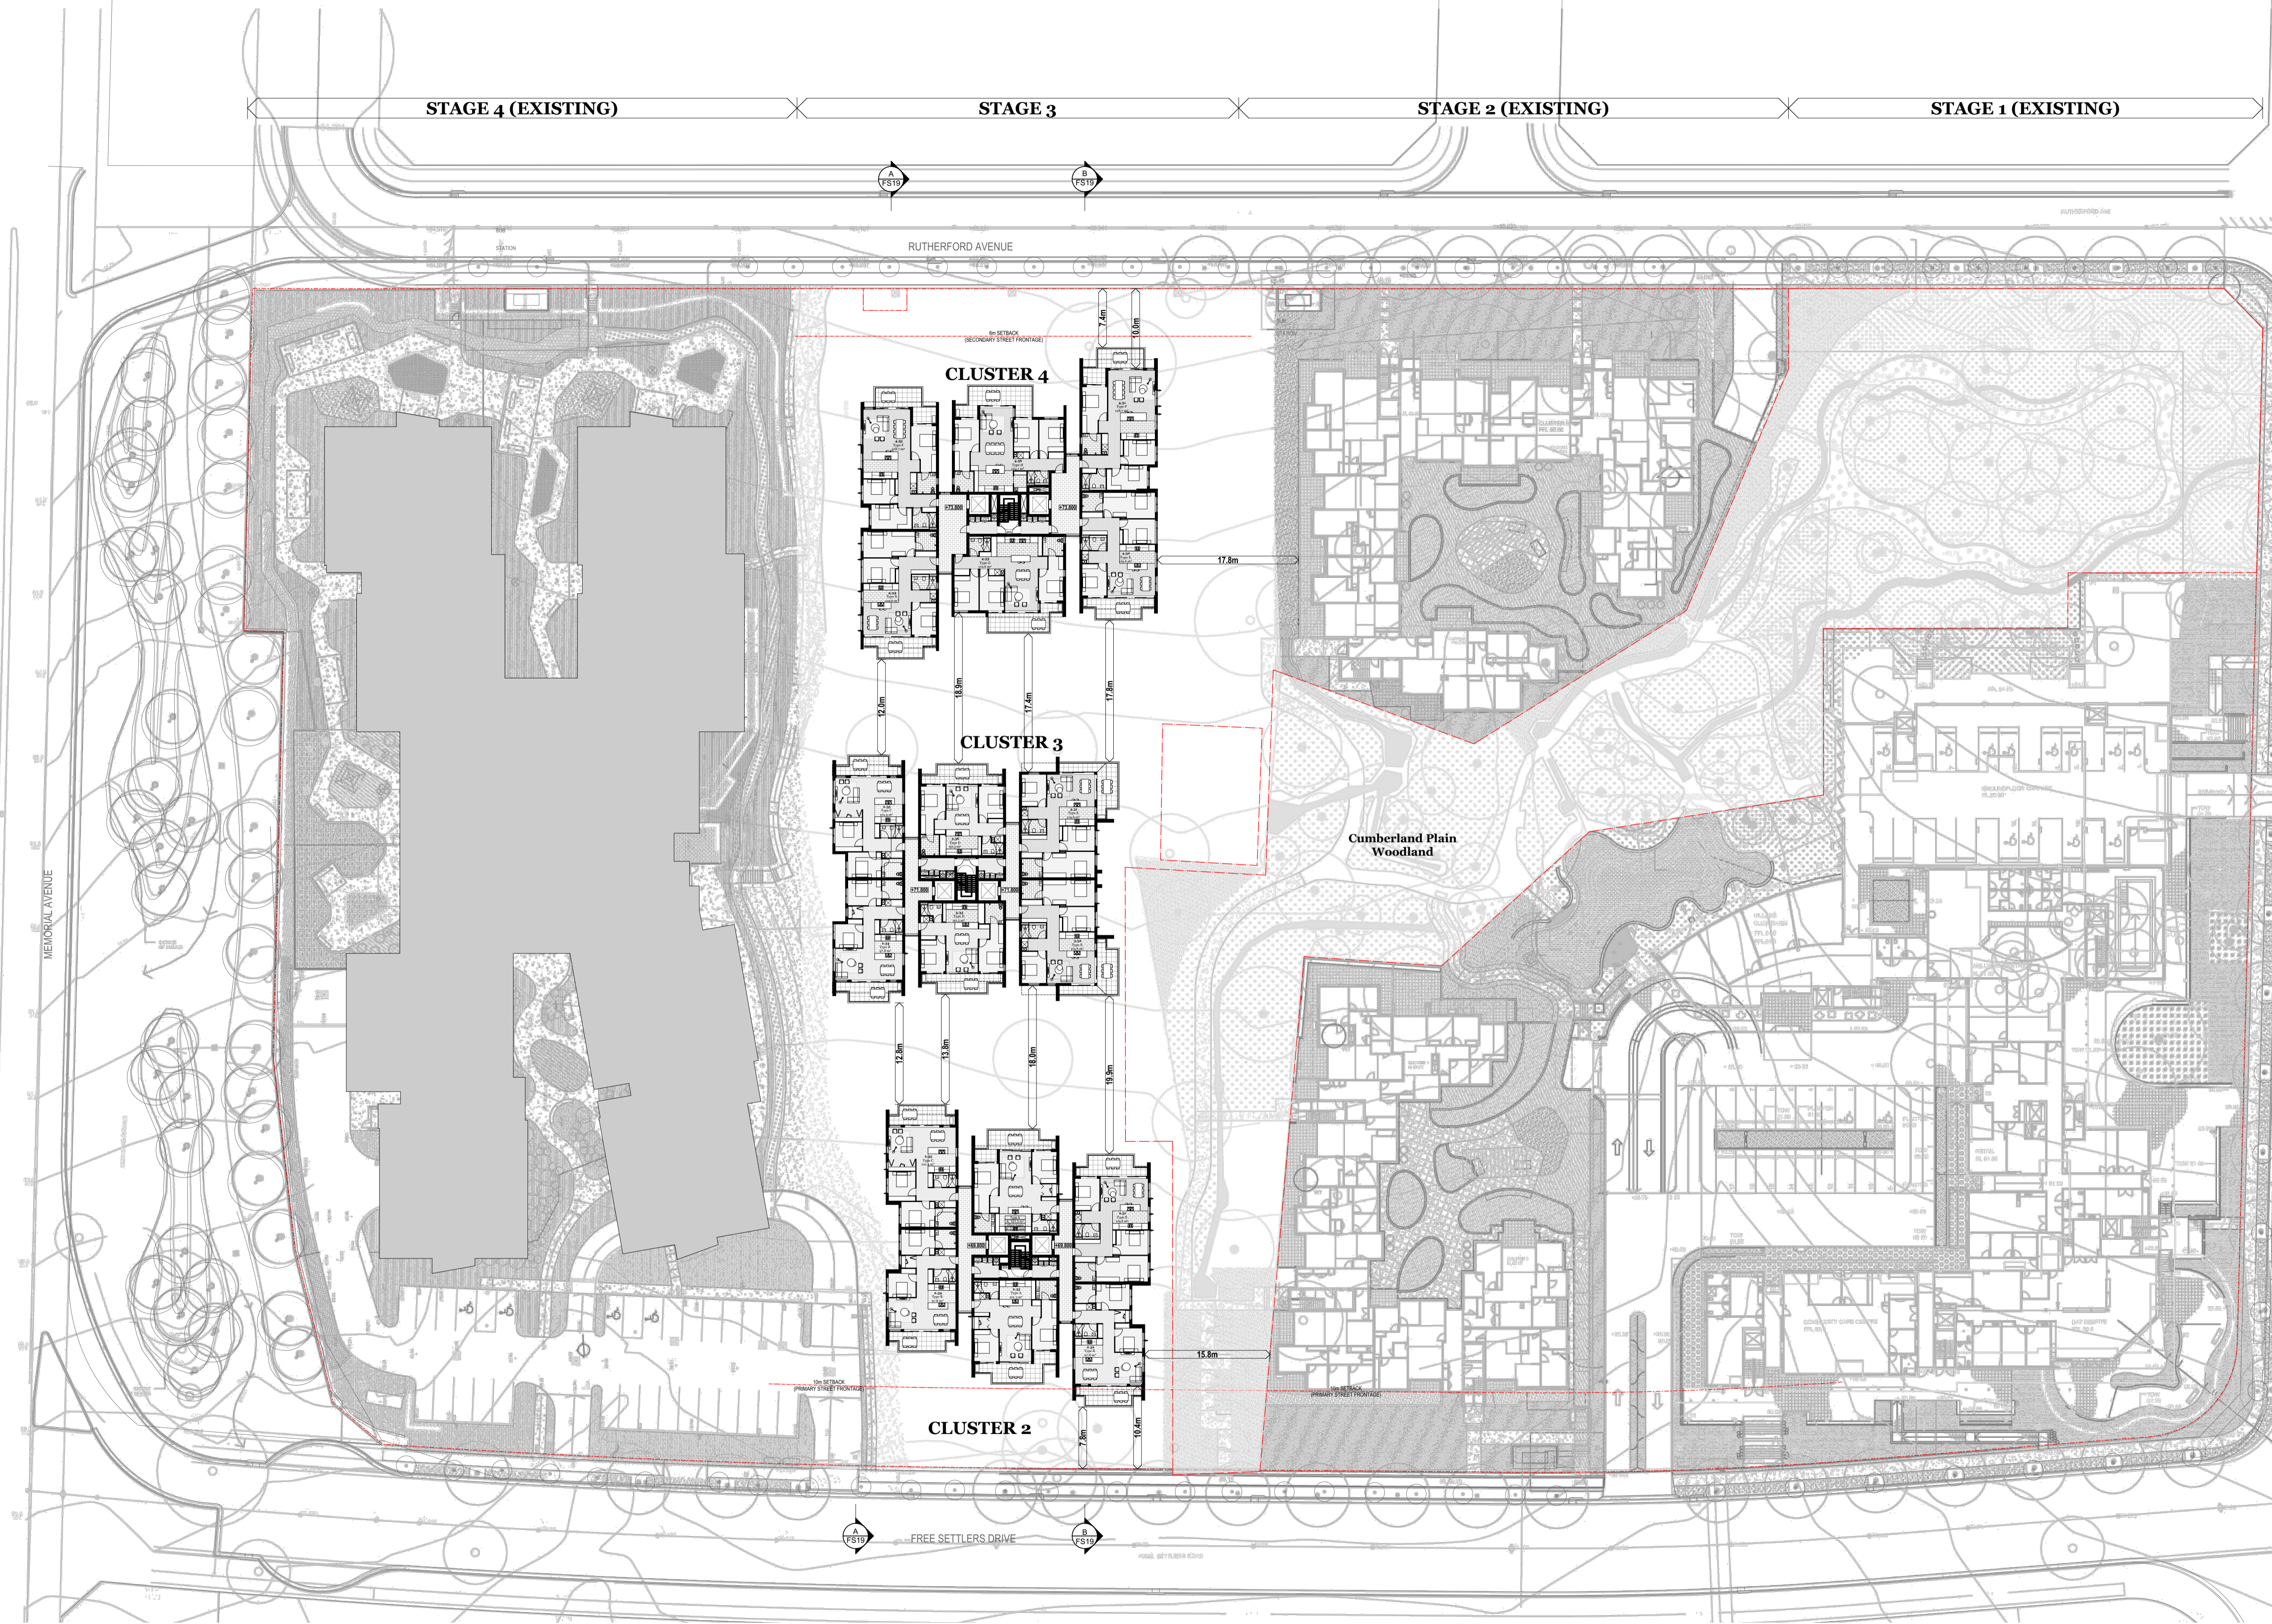

01

Level 3
1:400

Arborist/Bushfire
Travers Bushfire & Ecology
M. 0408 25 280
nshetherid@traversology.com.au

BASIX
Efficient Living
P. 02 9970 6881
hayley@efficientliving.com.au

BCA
BM+G
P. 02 9211 7777
paul@bmplusg.com.au

Civil
Wood & Grieve Engineers
P. 02 8484 7047
Jacky.Lee@wge.com.au

Combined Services Engineer
Jones Nicholson
P. 02 9521 9089
DarrenL@jonesnicholson.com.au

DDA
MGAC
P. 02 9692 9322
anthony@mgac.com.au

Fire Engineering
Affinity Fire Engineering
P. 02 9194 0590
todbyer@affinity-eng.com

Landscape Architect
Taylor Brammer
P. 02 9387 8855
lbrammer@taylorbrammer.com.au

Structural Engineering
Wood & Grieve Engineers
P. 02 8484 7000
francis.toledo.silva@wge.com.au

Town Planner
DFP Planning
P. 02 9980 6933
erobertslaw@dfplanning.com.au

Traffic
TTPA
P. 02 9411 5660
ross@ttpa.com.au

Waste
Leigh Design
P. 03 8516 5393
leo@leighdesign.com.au

Rev.	Date	By	Ckd	Description
P1	30/11/2017	PP	L	Issue for BASIX
A - Prelim	22/10/2017	PP	MR	Issue for Development Application - Preliminary
A	15/12/2017	PP	MR	Issue for Development Application

DKO Architecture (NSW) Pty Ltd
119 Redfern Street
Redfern, NSW 2016
T +61 2 8346 4500
info@DKO.com.au
www.DKO.com.au
ABN: 81956706590



Project Name
Project Address

Gracewood Village Stg 3
2-8 Free Settlers Drive,
Kellyville, NSW 2155

Project Number
Drawing Name
Scale
Date

11527
Site Plan Level 3
1:400@ A1
December 2017

Client

BaptistCare NSW

Drawing Number DA214
Revision A

© DKO Architecture (NSW) Pty Ltd
Except as allowed under copyright act, no part of this
drawing may be reproduced or otherwise dealt with
without written permission of DKO Architecture.
NSW: Nominated Architects
Knox de Ruijter 0707 David Randerson 8542