




Free Settlers Drive

1 CL2 South-West Elevation
1:200



2 CL2 North-West Elevation
1:200

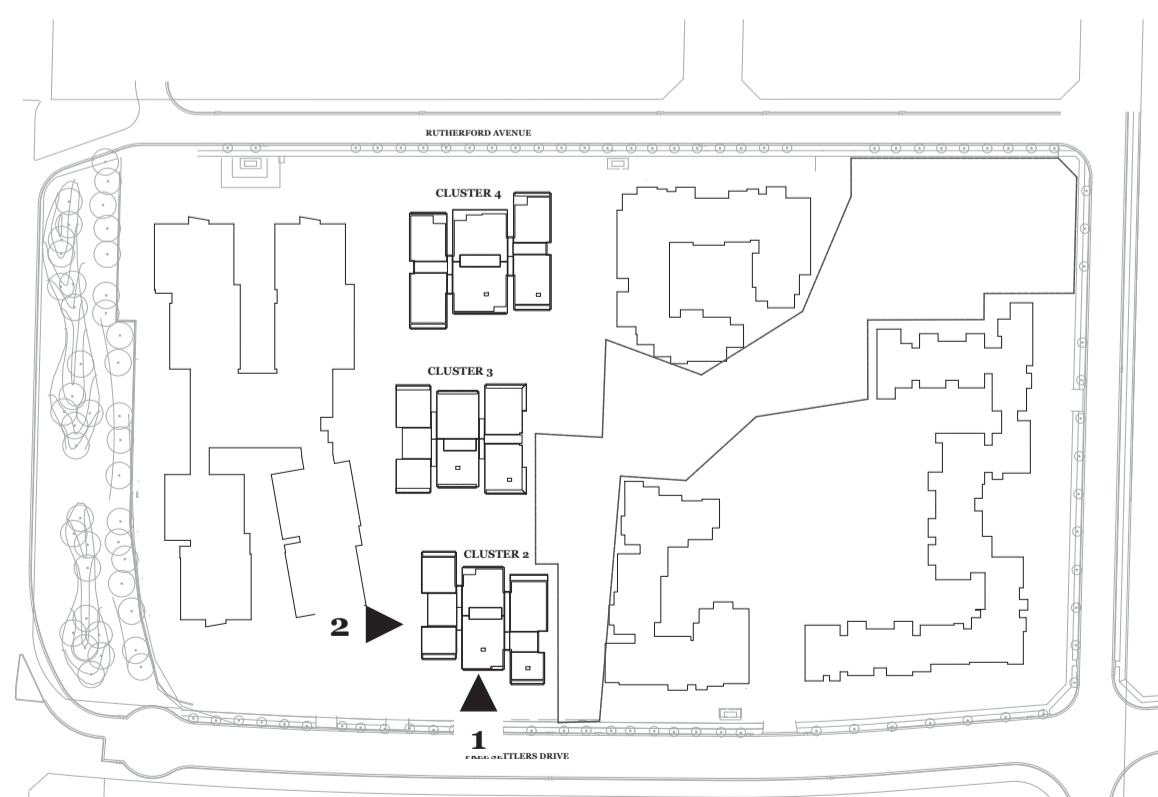

EXTERNAL FINISHES LEGEND

- REFER TO DRAWING DA312
- EF-01 EXTERNAL CLADDING
COMPOSITE PANEL LIGHT COLOUR
 - EF-02 EXTERNAL CLADDING
COLORBOND METAL SHEET DARK
 - EF-03 EXTERNAL CLADDING
COLORBOND METAL SHEET GREY
 - EF-04 PAINT FINISH
MID GREY
 - EF-05 PAINT FINISH
BLACK
 - EF-06 PAINT FINISH
WHITE
 - EF-07 FACE BRICK
BROWN & RED MIX
 - EF-08 SCREENS
POWDERCOAT - MID GREY
 - EF-09 EXTERNAL CLADDING
TIMBER COMPOSITE



Certificate no.: 0002295470
 Assessor Name: Tracey Cools
 Accreditation no.: VIC/BDV/12/1473
 Certificate date: 15 December 2017
 Dwelling Address: Free Settlers Drive
 Kellyville, NSW
 2155
www.nathers.gov.au



Arborist/Bushfire
 Travers Bushfire & Ecology
 M_0408 25 280
 msheather@traverseecology.com.au

BASIX
 Efficient Living
 P_02 9970 6181
 haylea@efficientliving.com.au

BCA
 BM+G
 P_02 9211 7777
 paul@bmplusg.com.au

Civil
 Wood & Griev Engineers
 P_02 8484 7047
 Jacky.Lee@wge.com.au

Combined Services Engineer
 Jones Nicholson
 P_02 9521 3088
 DarrenL@jonesnicholson.com.au

DDA
 MGAC
 P_02 9692 9322
 anthony@mgac.com.au

Fire Engineering
 Affinity Fire Engineering
 P_02 9194 0590
 today@affinity-eng.com

Landscape Architect
 Taylor Brammer
 P_02 9387 8855
 tbrammer@taylorbrammer.com.au

Structural Engineering
 Wood & Griev Engineers
 P_02 8484 7000
 francis.toledo.silva@wge.com.au

Town Planner
 DFP Planning
 P_02 9980 6933
 erobertshaw@dfplanning.com.au

Traffic
 TTPA
 P_02 9411 5660
 ross@tppa.com.au

Waste
 Leigh Design
 P_03 8516 5393
 leo@leighdesign.com.au

Rev.	Date	By	Ckd	Description
A	14/12/2017	PP	ILMR	Issue for Development Application - Preliminary
A	15/12/2017	PP	ILMR	Issue for Development Application

DKO Architecture (NSW) Pty Ltd
 119 Redfern Street
 Redfern, NSW 2016
 T +61 2 8346 4500
 info@DKO.com.au
 www.DKO.com.au
 ABN: 81956706590
 © DKO Architecture (NSW) Pty Ltd
 Except as allowed under copyright act, no part of this
 drawing may be reproduced or otherwise dealt with
 without written permission of DKO Architecture.
 NSW Nominated Architects
 Ross de Jongh 2707 David Randerson 8542



Project Name
 Project Address
 Client

Gracewood Village Stg 3
 2-8 Free Settlers Drive,
 Kellyville, NSW 2155
 BaptistCare NSW

Project Number 11527
 Drawing Name Cluster 2 Elevation
 Scale 1:200@ A1
 Date December 2017
 Drawing Number **DA303**
 Revision **A**