



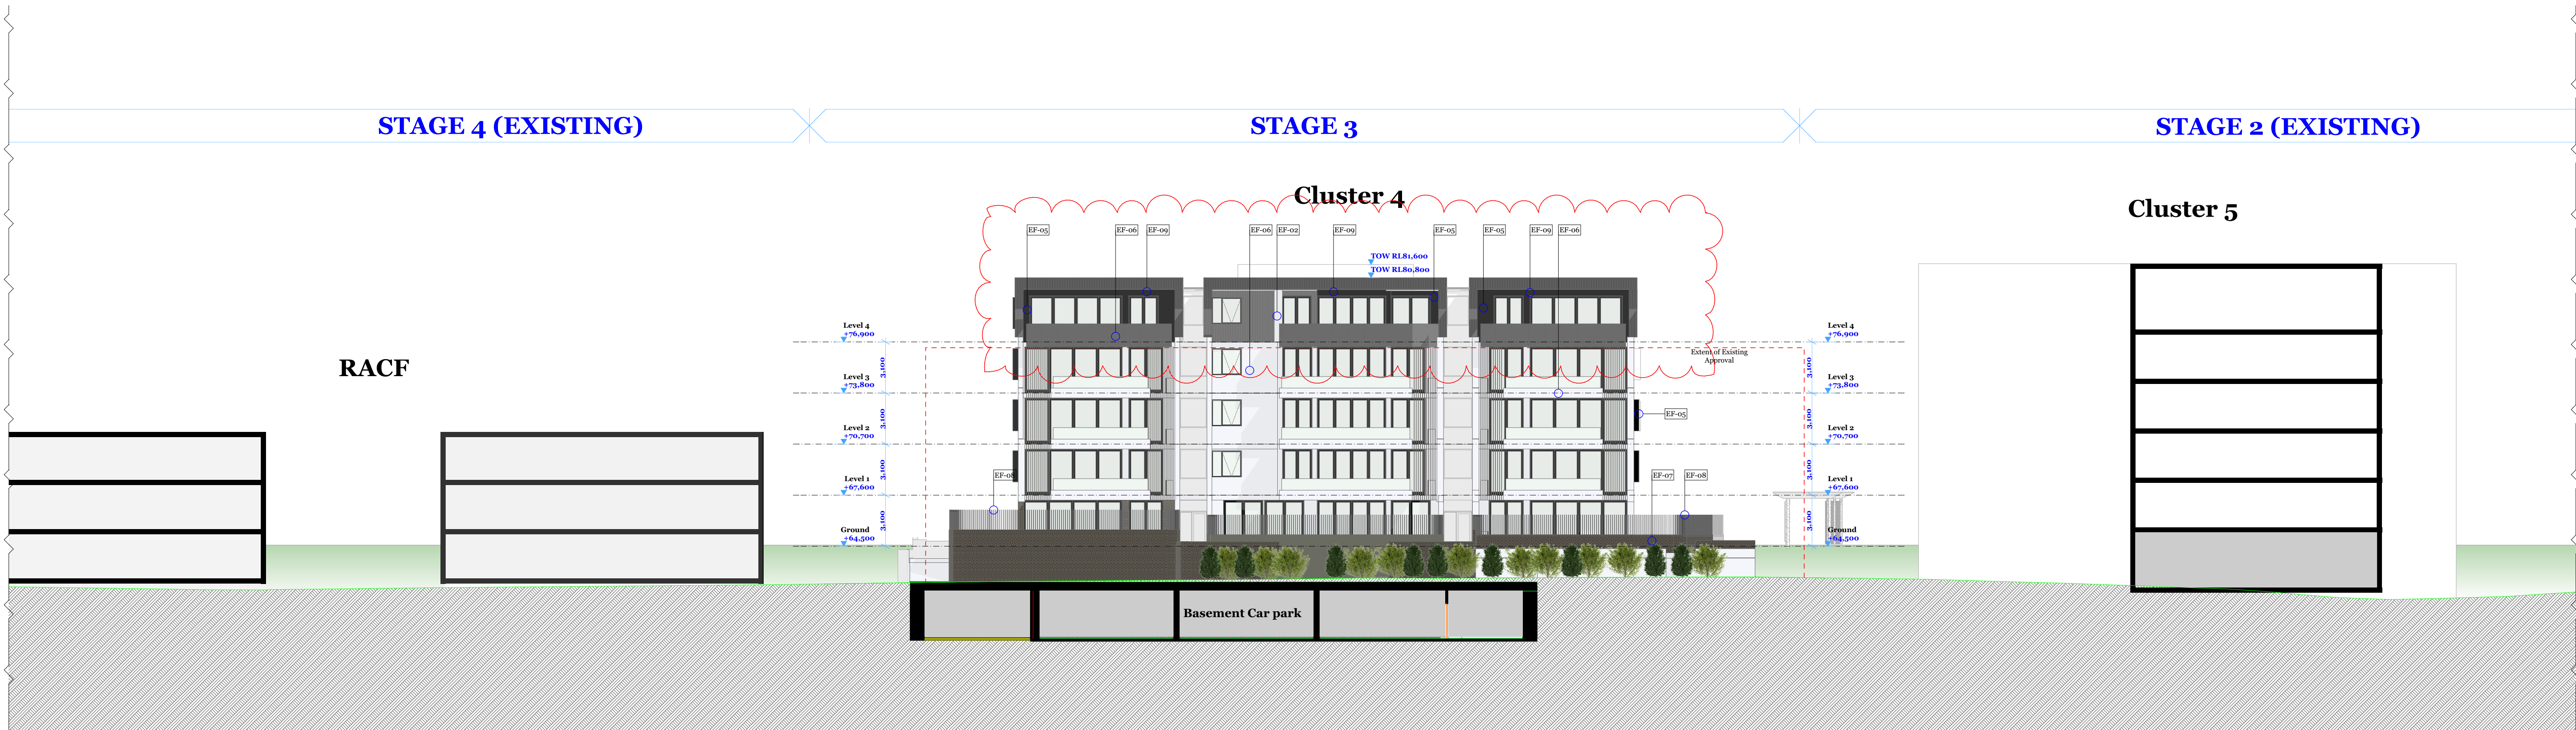

1 CL4 South-West Elevation
1:200

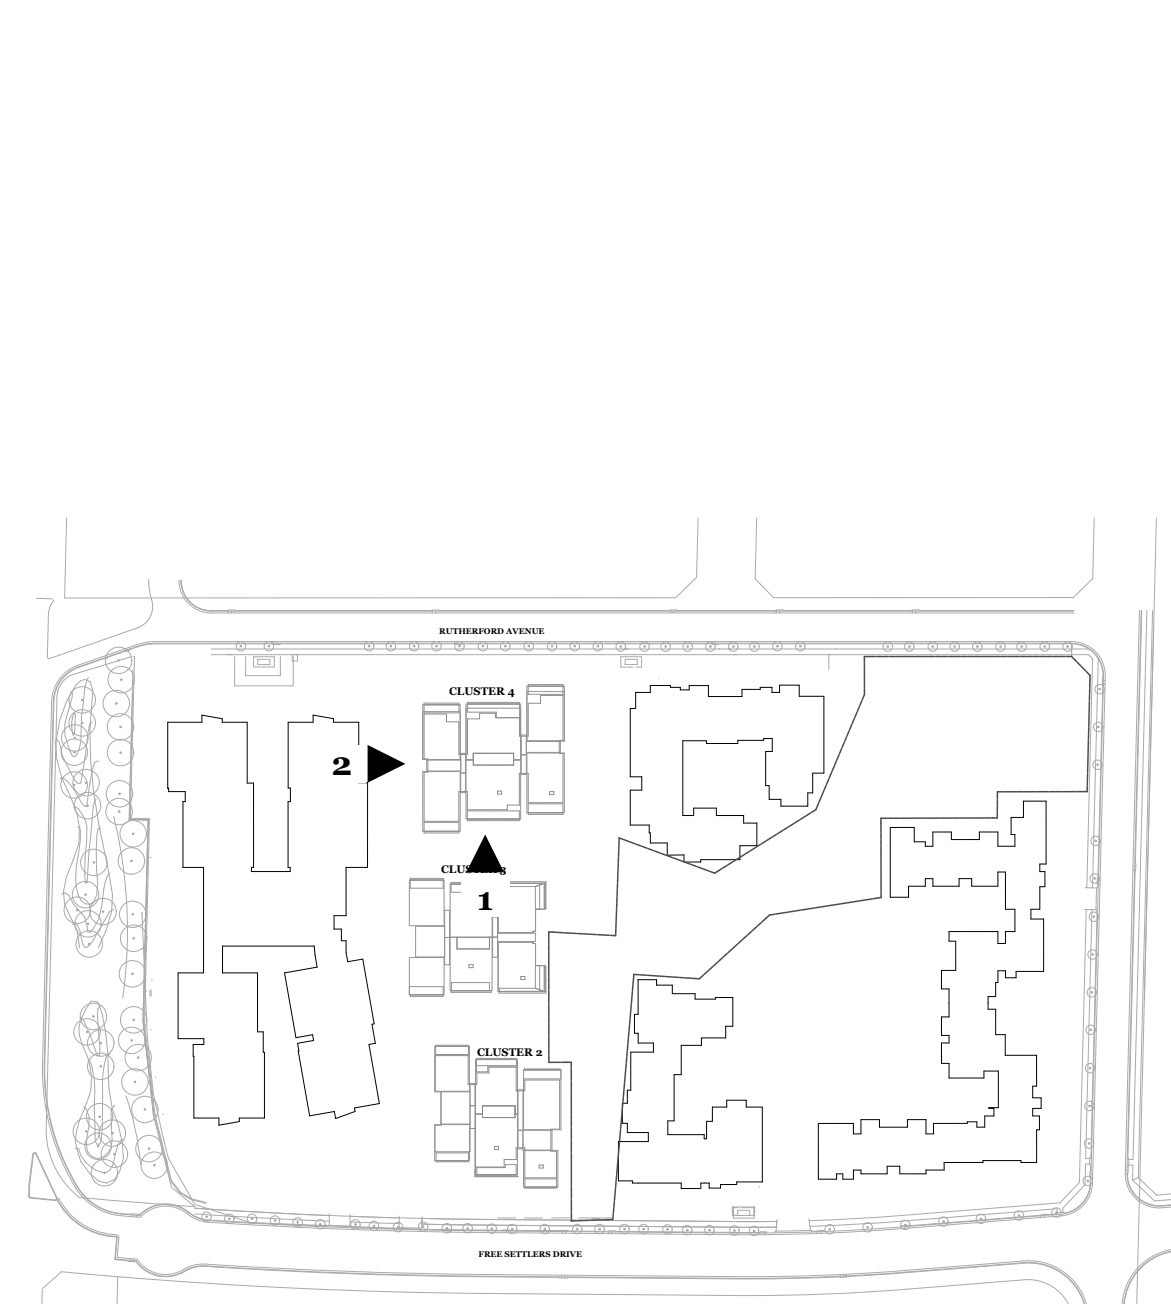

Arborist/Bushfire
Travers Bushfire & Ecology
M_0408 25 280
msheatherreid@traverseecology.com.au

Fire Engineering
Affinity Fire Engineering
P_02 9194 0590
todwyer@affinity-eng.com

BASIX
Efficient Living
P_02 9970 6181
haylea@efficientliving.com.au

Landscape Architect
Taylor Brammer
P_02 9387 8855
lbrammer@taylorbrammer.com.au

BCA
BM+G
P_02 9211 7777
paul@bmplusg.com.au

Structural Engineering
Wood & Griev Engineers
P_02 8484 7000
francis.toledo.silva@wge.com.au

Civil
Wood & Griev Engineers
P_02 8484 7047
Jacky.Lee@wge.com.au

Town Planner
DFP Planning
P_02 9980 6933
erobertshaw@dfplanning.com.au

Combined Services Engineer
Jones Nicholson
P_02 9521 9088
DarrenL@jonesnicholson.com.au

Traffic
TTPA
P_02 9411 5660
ross@ttpa.com.au

DDA
MGAC
P_02 9692 9322
anthony@mgac.com.au

Waste
Leigh Design
P_03 8516 5393
leo@leighdesign.com.au

Rev. Date By Ckd Description
A - Prelim 12/14/2017 PP IL/MR Issue for Development Application - Preliminary
A 12/15/2017 PP IL/MR Issue for Development Application
B 4/24/2018 KL IL Issue for Section 75W

DKO Architecture (NSW) Pty Ltd
119 Redfern Street
Redfern, NSW 2016
T +61 2 8346 4500
info@dko.com.au
www.dko.com.au
ABN: 81956706590

© DKO Architecture (NSW) Pty Ltd
Except as allowed under copyright act, no part of this
drawing may be reproduced or otherwise dealt with
without written permission of DKO Architecture.
NSW: Nominated Architects
Knox de Reijger 5767 | David Randerson 8542



Certificate no.: 0002295470
Assessor Name: Tracey Cools
Accreditation no.: VIC/BDV/12/1473
Certificate date: 15 December 2017
Dwelling Address: Free Settlers Drive
Kellyville, NSW
2155



EXTERNAL FINISHES LEGEND		
REFER TO DRAWING DA312		
	EF-01	EXTERNAL CLADDING COMPOSITE PANEL LIGHT COLOUR
	EF-02	EXTERNAL CLADDING COLORBOND METAL SHEET DARK
	EF-03	EXTERNAL CLADDING COLORBOND METAL SHEET GREY
	EF-04	PAINT FINISH MID GREY
	EF-05	PAINT FINISH BLACK
	EF-06	PAINT FINISH WHITE
	EF-07	FACE BRICK BROWN & RED MIX
	EF-08	SCREENS POWDERCOAT - MID GREY
	EF-09	EXTERNAL CLADDING TIMBER COMPOSITE

Project Name
Project Address
Gracewood Village Stg 3
2-8 Free Settlers Drive,
Kellyville, NSW 2155

Project Number
Drawing Name
Scale
Date
11527
Cluster 4 Elevation
1:200@ A1
December 2017

Client
BaptistCare NSW

Drawing Number
Revision
DA307
B