

Reference: S0010.dwg - USER: nathanh - Plot File Created: May 25, 2010 - 2:46pm

Rev	Description	Eng	Draft	Date	Rev	Description	Eng	Draft	Date	Rev	Description	Eng	Draft	Date
P1	ISSUED FOR COSTING	RTG	OMT	25.05.10										

Architect
FJMT (Francis-Jones Morehen Thorp)
 Level 5 MCA
 140 George Street
 Sydney NSW 2000
 ph: + 61 2 9251 7077
 fax: + 61 2 9251 7072
 www.fjmt.com.au

TTW
TaylorThomsonWhitting
 Consulting Engineers
 48 Chandos Street St Leonards NSW 2065
 T: +61 2 9439 7288 F: +61 2 9439 3146 ttwsyd@ttw.com.au
 Taylor Thomson Whitting (NSW) Pty Ltd A.C.N. 113 578 377

Project
**6-16 ATCHINSON STREET,
 ST. LEONARDS**

Sheet Subject
WALL ELEVATIONS

Scale: A1
 1:100

Drawn
 M.W.

Authorised


Job No
091602

Drawing No
S0010

Revision
P1

Plot File Created: May 25, 2010 - 2:46pm

PRELIMINARY

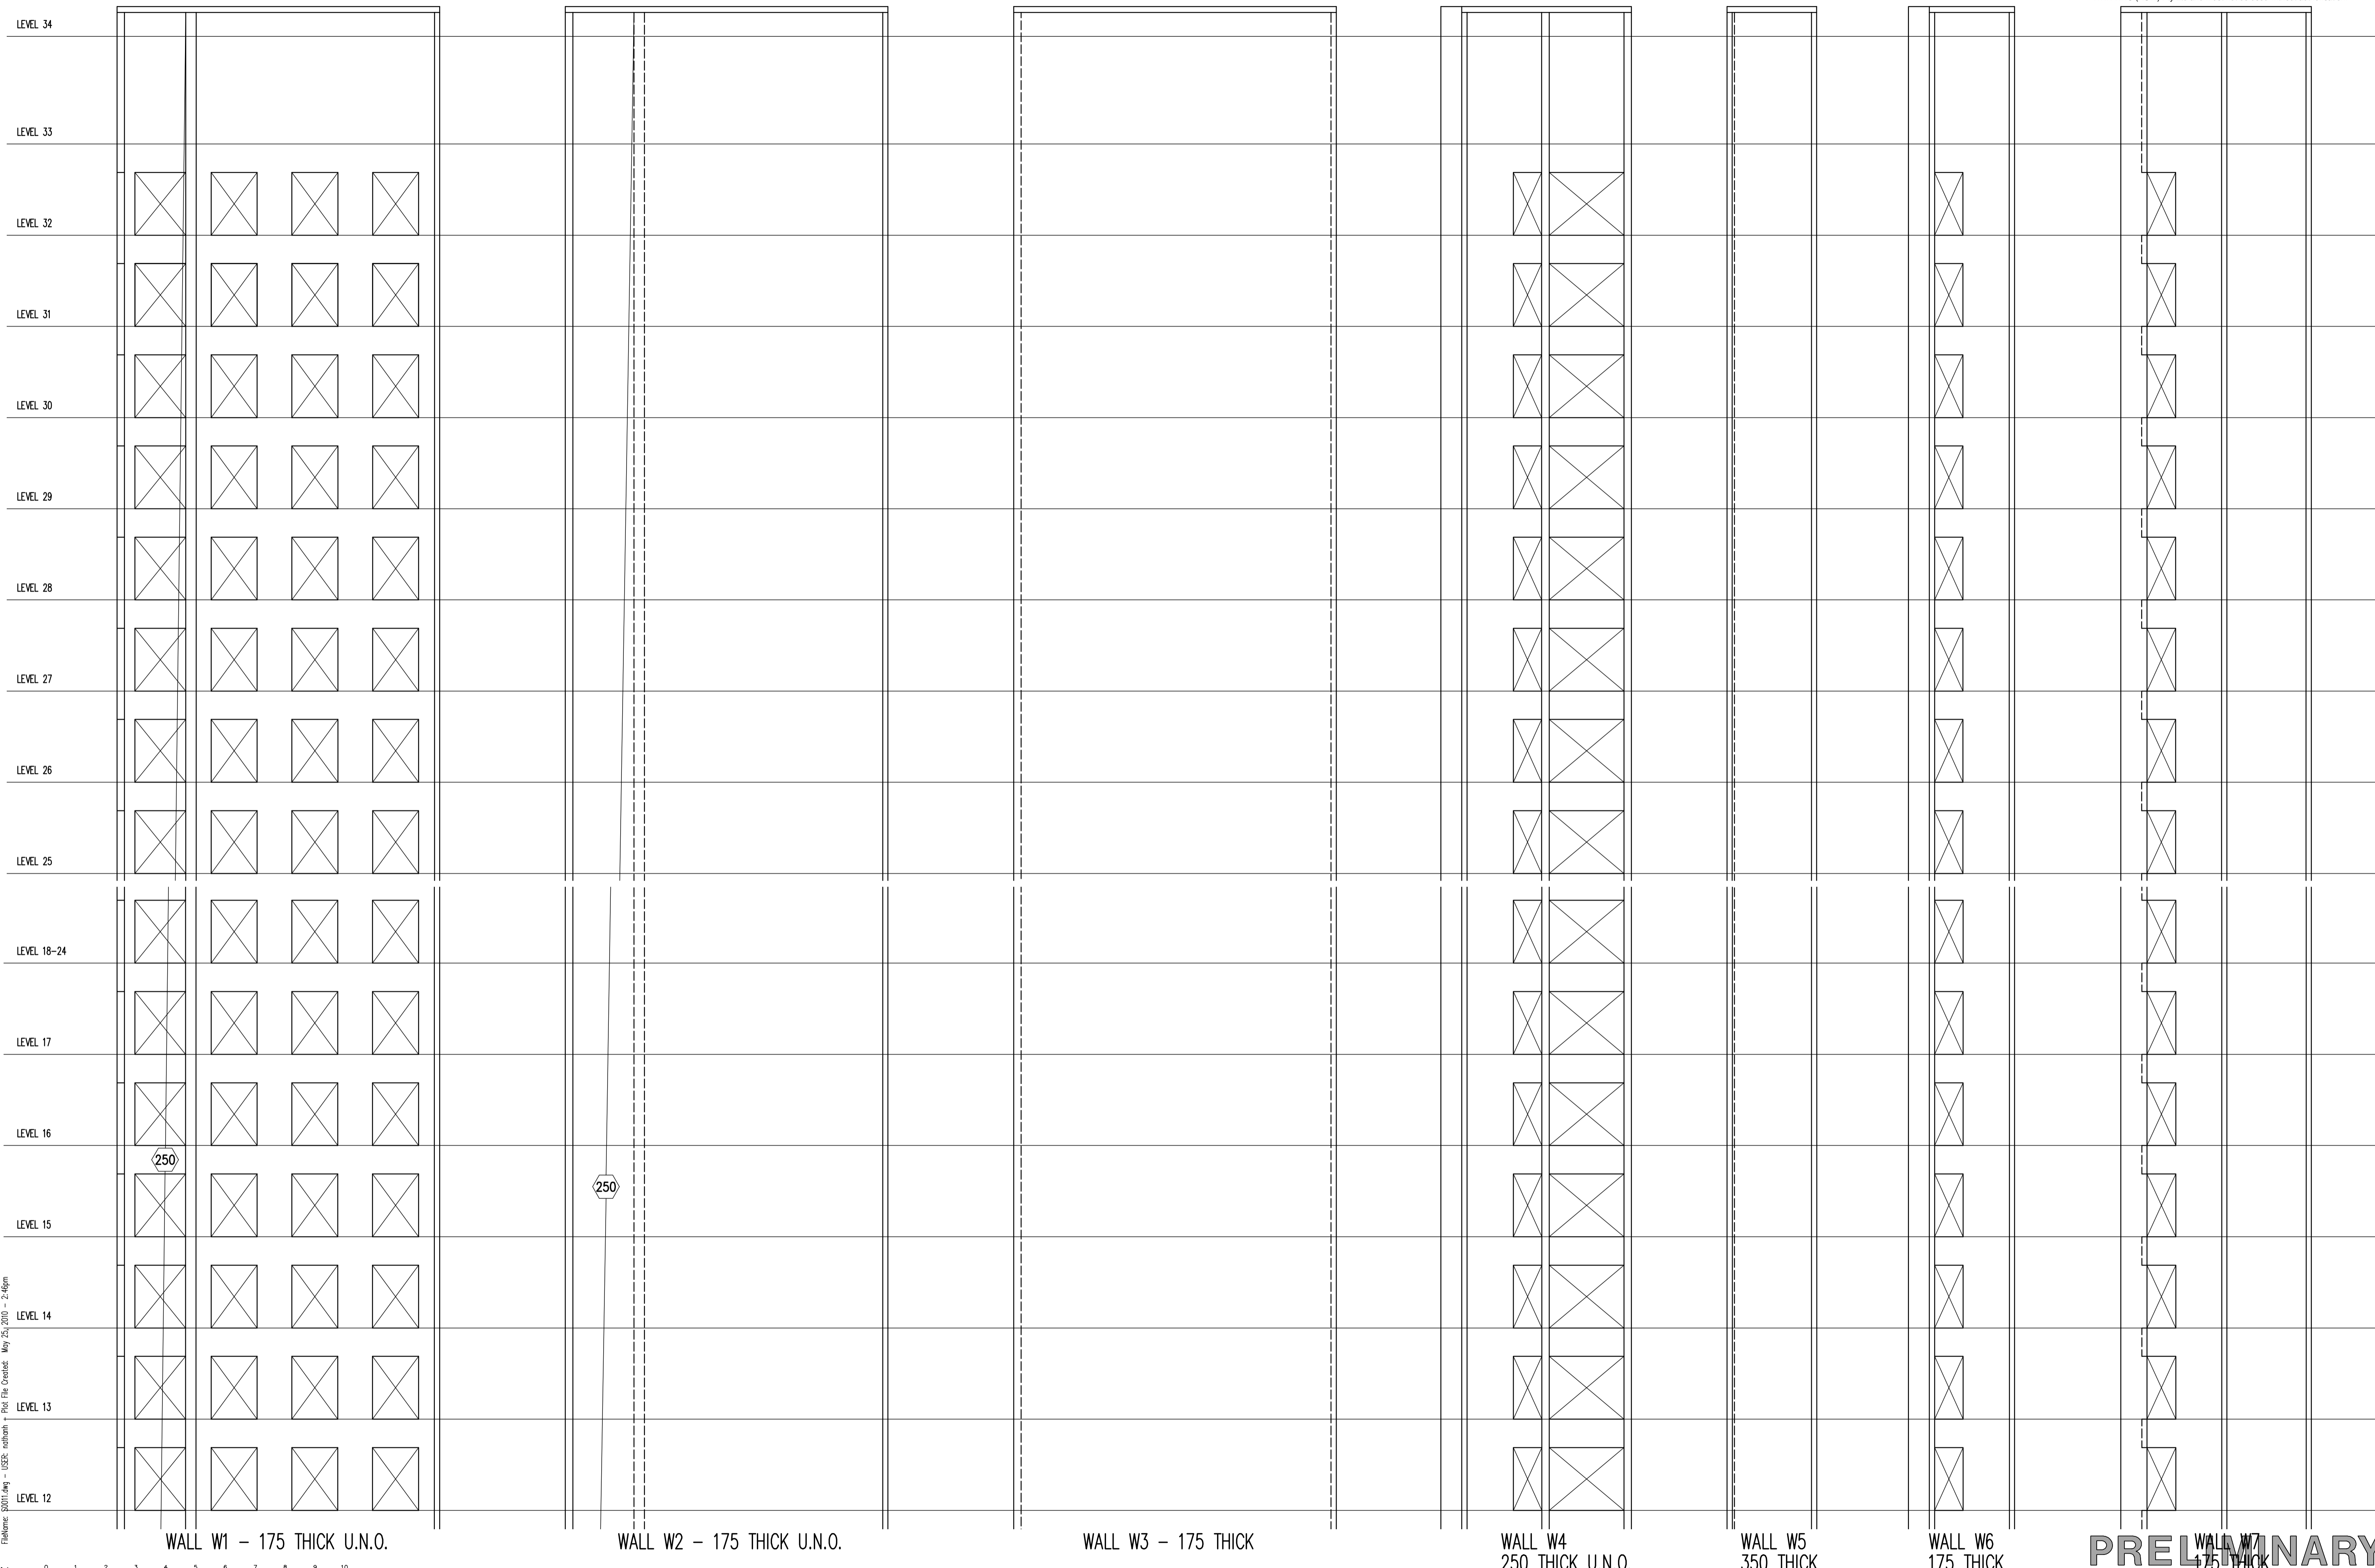

Filename: S0011.dwg - USER: nathanh - Plot File Created: May 25, 2010 - 2:46pm

PRELIMINARY

Rev	Description	Eng	Draft	Date	Rev	Description	Eng	Draft	Date
P1	ISSUED FOR COSTING	RTG	OMT	25.05.10					

Architect
FJMT (Francis-Jones Morehen Thorp)
 Level 5 MCA
 140 George Street
 Sydney NSW 2000
 ph: + 61 2 9251 7077
 fax: + 61 2 9251 7072
 www.fjmt.com.au


TaylorThomsonWhitting
 Consulting Engineers
 48 Chandos Street St Leonards NSW 2065
 T: +61 2 9439 7288 F: +61 2 9439 3146 ttwsyd@ttw.com.au
 Taylor Thomson Whitting (NSW) Pty Ltd A.C.N. 113 578 377

Project
**6-16 ATCHINSON STREET,
 ST. LEONARDS**

Sheet Subject
WALL ELEVATIONS

Scale: A1
 1:100

Drawn
 M.W.


Authorised

Job No
091602



Drawing No
S0011

Revision
P1

Plot File Created: May 25, 2010 - 2:46pm

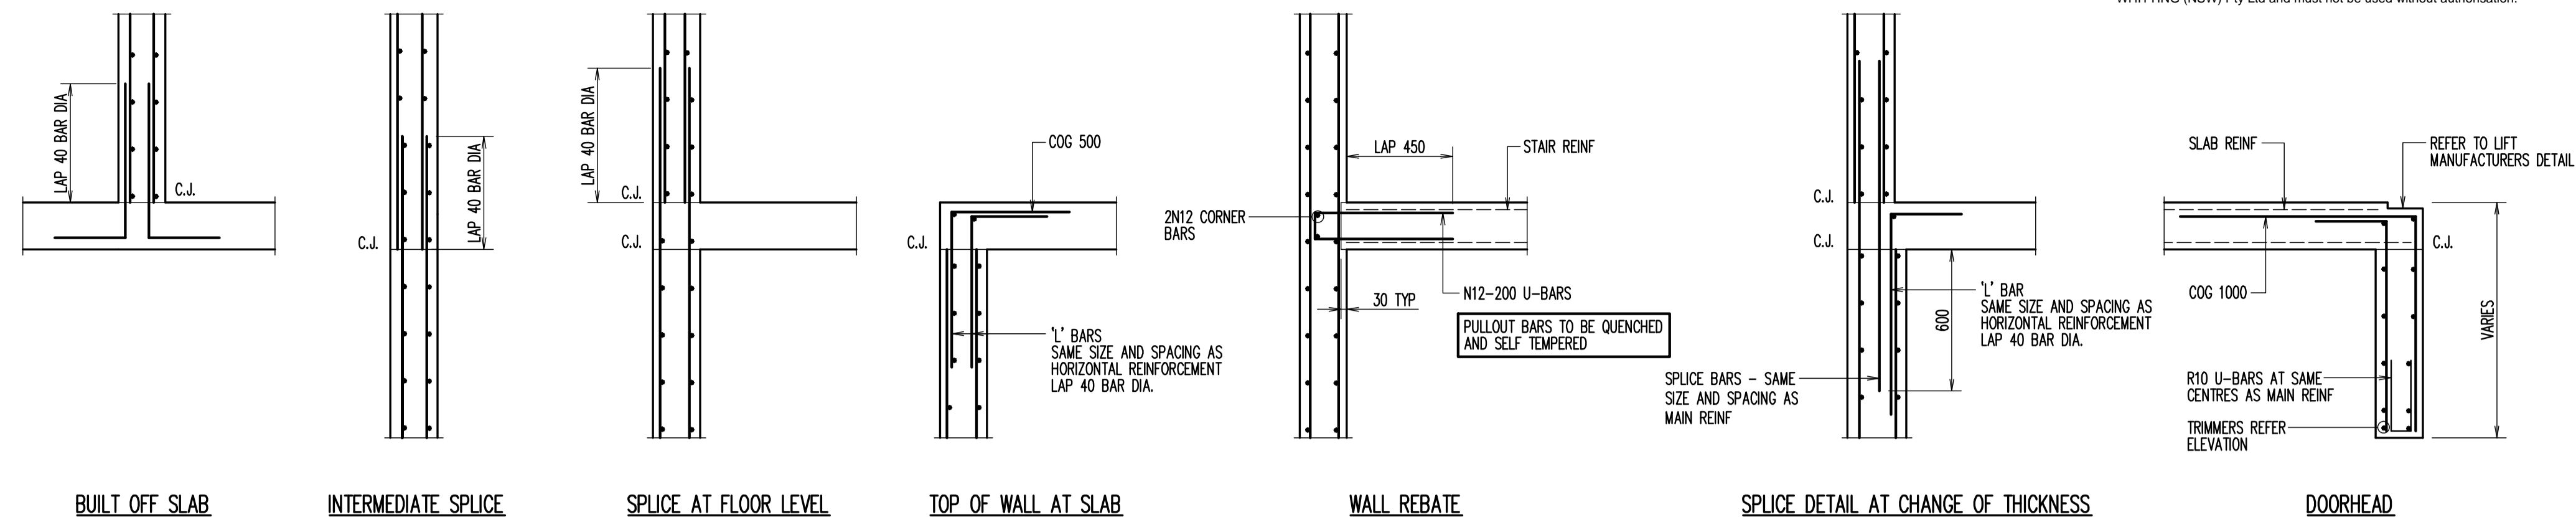

TYPICAL WALL DETAILS - DOUBLE LAYER

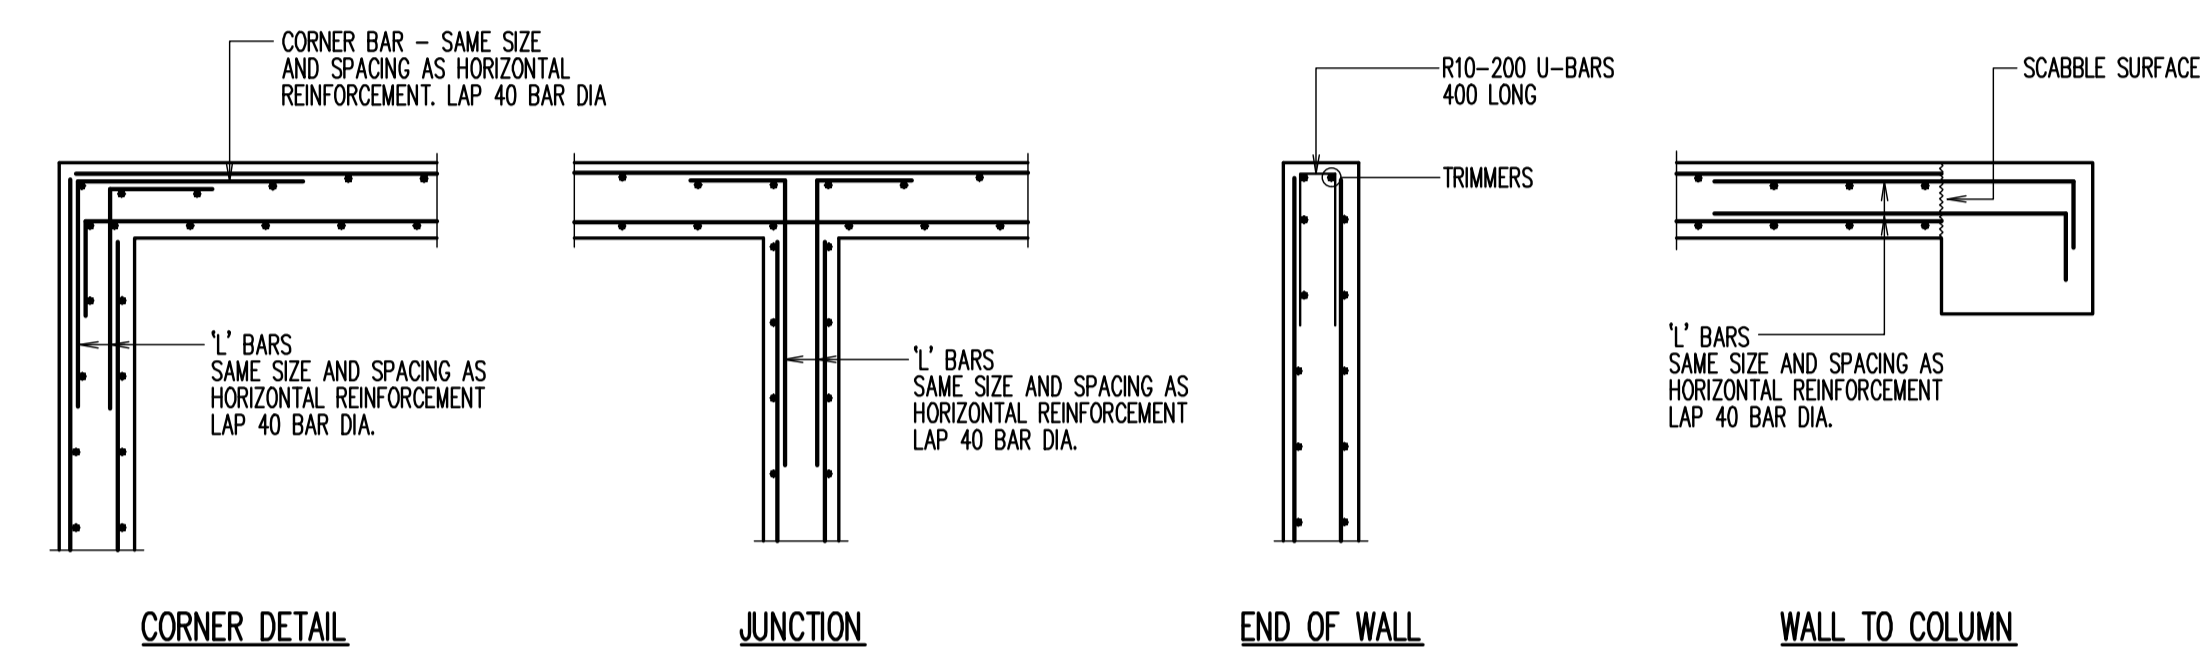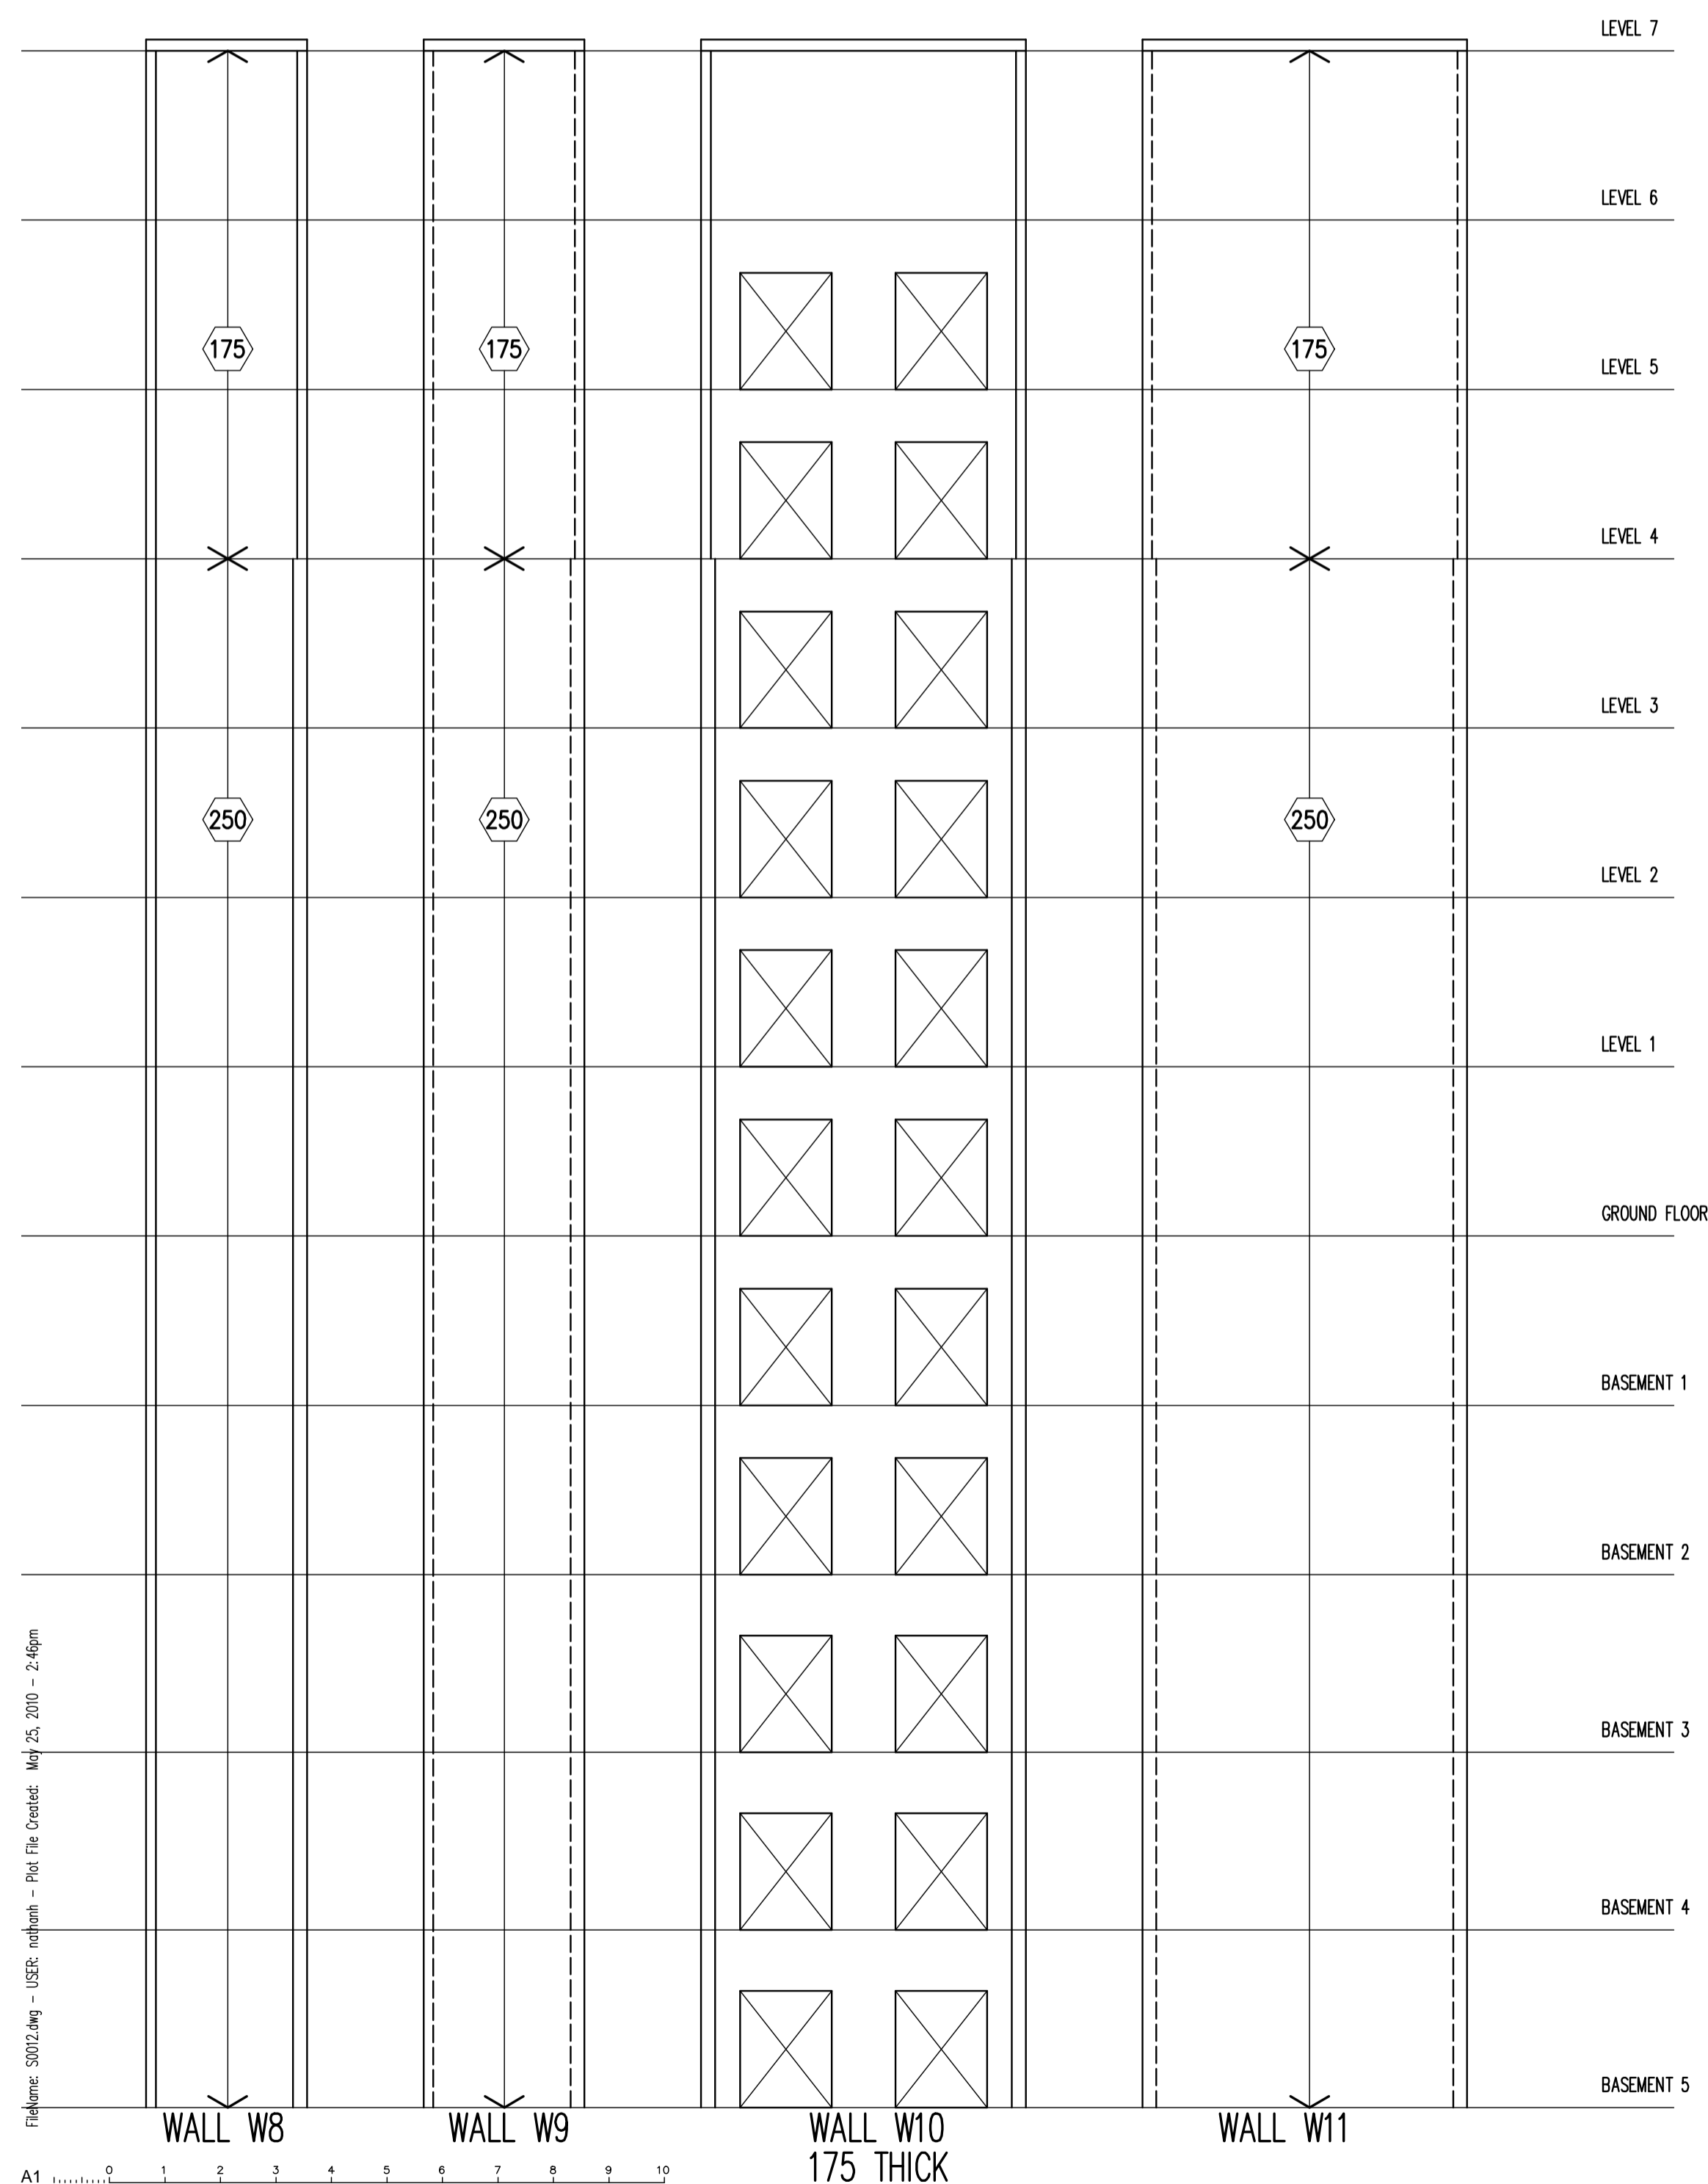

TYPICAL WALL PLANS

Telephone: 50022469 - JES: nehaath - Plot File Check: Wed 25, 2010 - 2:46pm

Rev	Description	Eng	Draft	Date
P1	ISSUED FOR COSTING	TRG	OMT	25.05.10

Rev	Description	Eng	Draft	Date

Architect
FJMT (Francis-Jones Morehen Thorp)
 Level 5 MCA
 140 George Street
 Sydney NSW 2000
 ph: + 61 2 9251 7077
 fax: + 61 2 9251 7072
 www.fjmt.com.au

TaylorThomsonWhitting
 Consulting Engineers
 48 Chandos Street St Leonards NSW 2065
 T: +61 2 9439 7288 F: +61 2 9439 3146 ttwsyd@ttw.com.au
 Taylor Thomson Whitting (NSW) Pty Ltd A.C.N. 113 578 377


Project
**6-16 ATCHINSON STREET,
 ST. LEONARDS**

Sheet Subject
WALL ELEVATIONS



Scale: A1
 1:100
 Drawn: M.W.
 Authorised:
 Job No: **091602**
 Drawing No: **S0012**
 Revision: **P1**
 Plot File Created: May 25, 2010 - 2:46pm

PRELIMINARY

NOTE TO DRAFTSMAN
PROVIDE SWEELSTOP 40B WATERSTOP AT EXPOSED WALLS C.J.

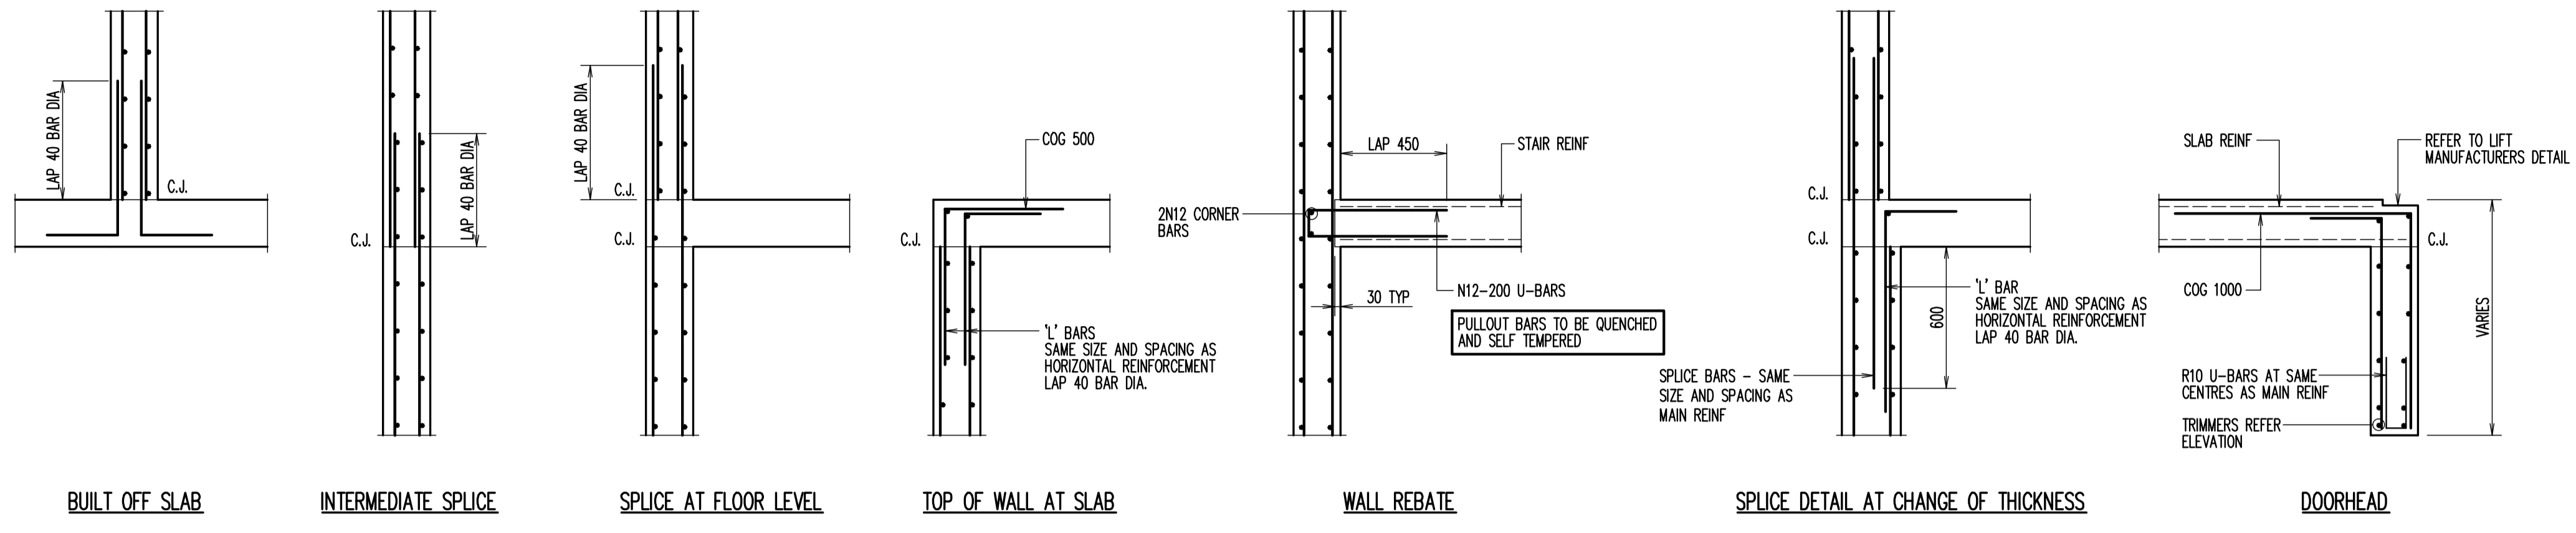

TYPICAL WALL DETAILS - DOUBLE LAYER

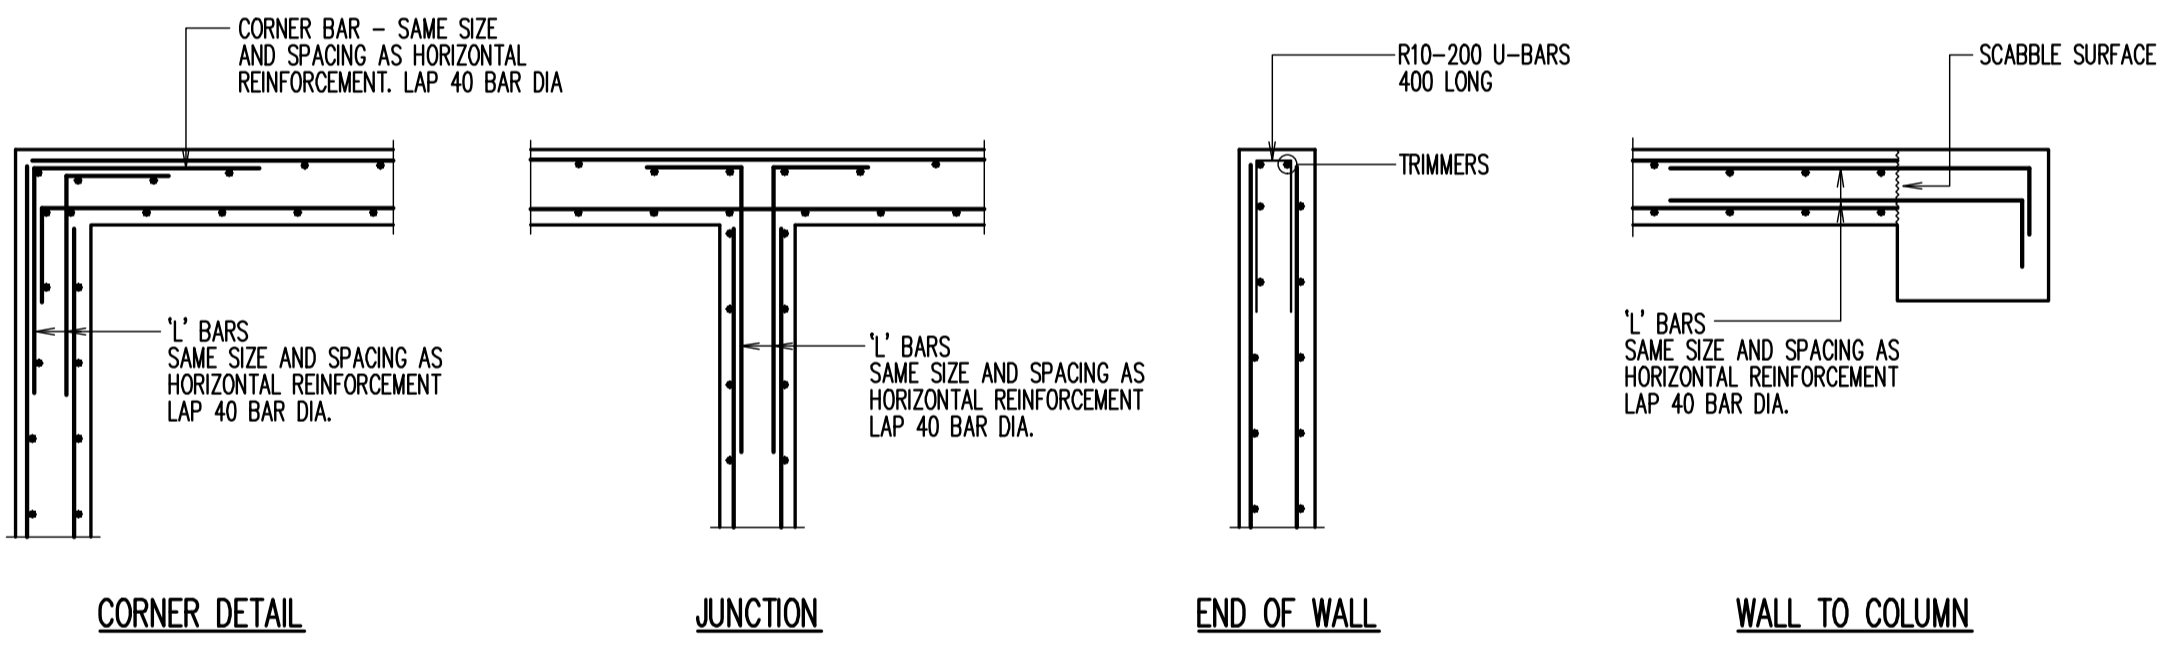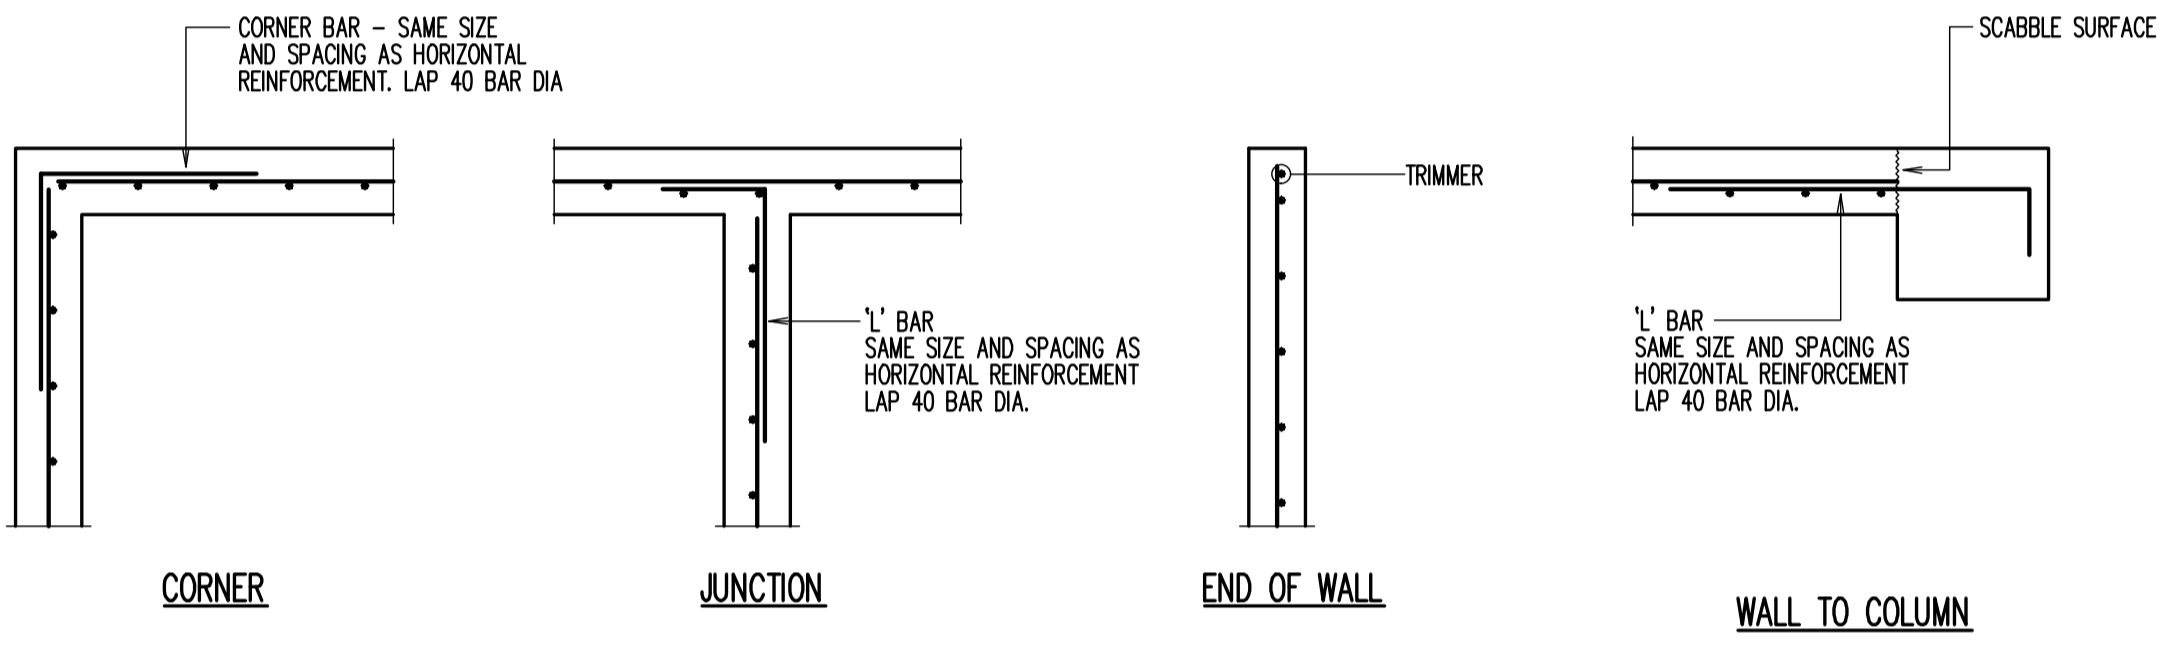

TYPICAL WALL PLANS

Filename: S0013.dwg - USER: nathans - Plot File Created: May 25, 2010 - 2:46pm

A1	0	1	2	3	4	5	6	7	8	9	10
----	---	---	---	---	---	---	---	---	---	---	----

Rev	Description	Eng	Draft	Date	Rev	Description	Eng	Draft	Date	Rev	Description	Eng	Draft	Date
P1	PRELIMINARY													

Architect
FJMT (Francis-Jones Morehen Thorp)
Level 5 MCA
140 George Street
Sydney NSW 2000
ph: +61 2 9251 7077
fax: +61 2 9251 7072
www.fjmt.com.au


TaylorThomsonWhitting
Consulting Engineers
48 Chandos Street St Leonards NSW 2065
T: +61 2 9439 7288 F: +61 2 9439 3146 ttwsyd@ttw.com.au
Taylor Thomson Whitting (NSW) Pty Ltd A.C.N. 113 578 377

Project
6-16 ATCHINSON STREET,
ST. LEONARDS

Sheet Subject
WALL DETAILS

Scale: A1
1:100
Drawn: M.W.
Authorised:
Job No: 091602
Drawing No: S0013
Revision: P1
Plot File Created: May 25, 2010 - 2:46pm

PRELIMINARY

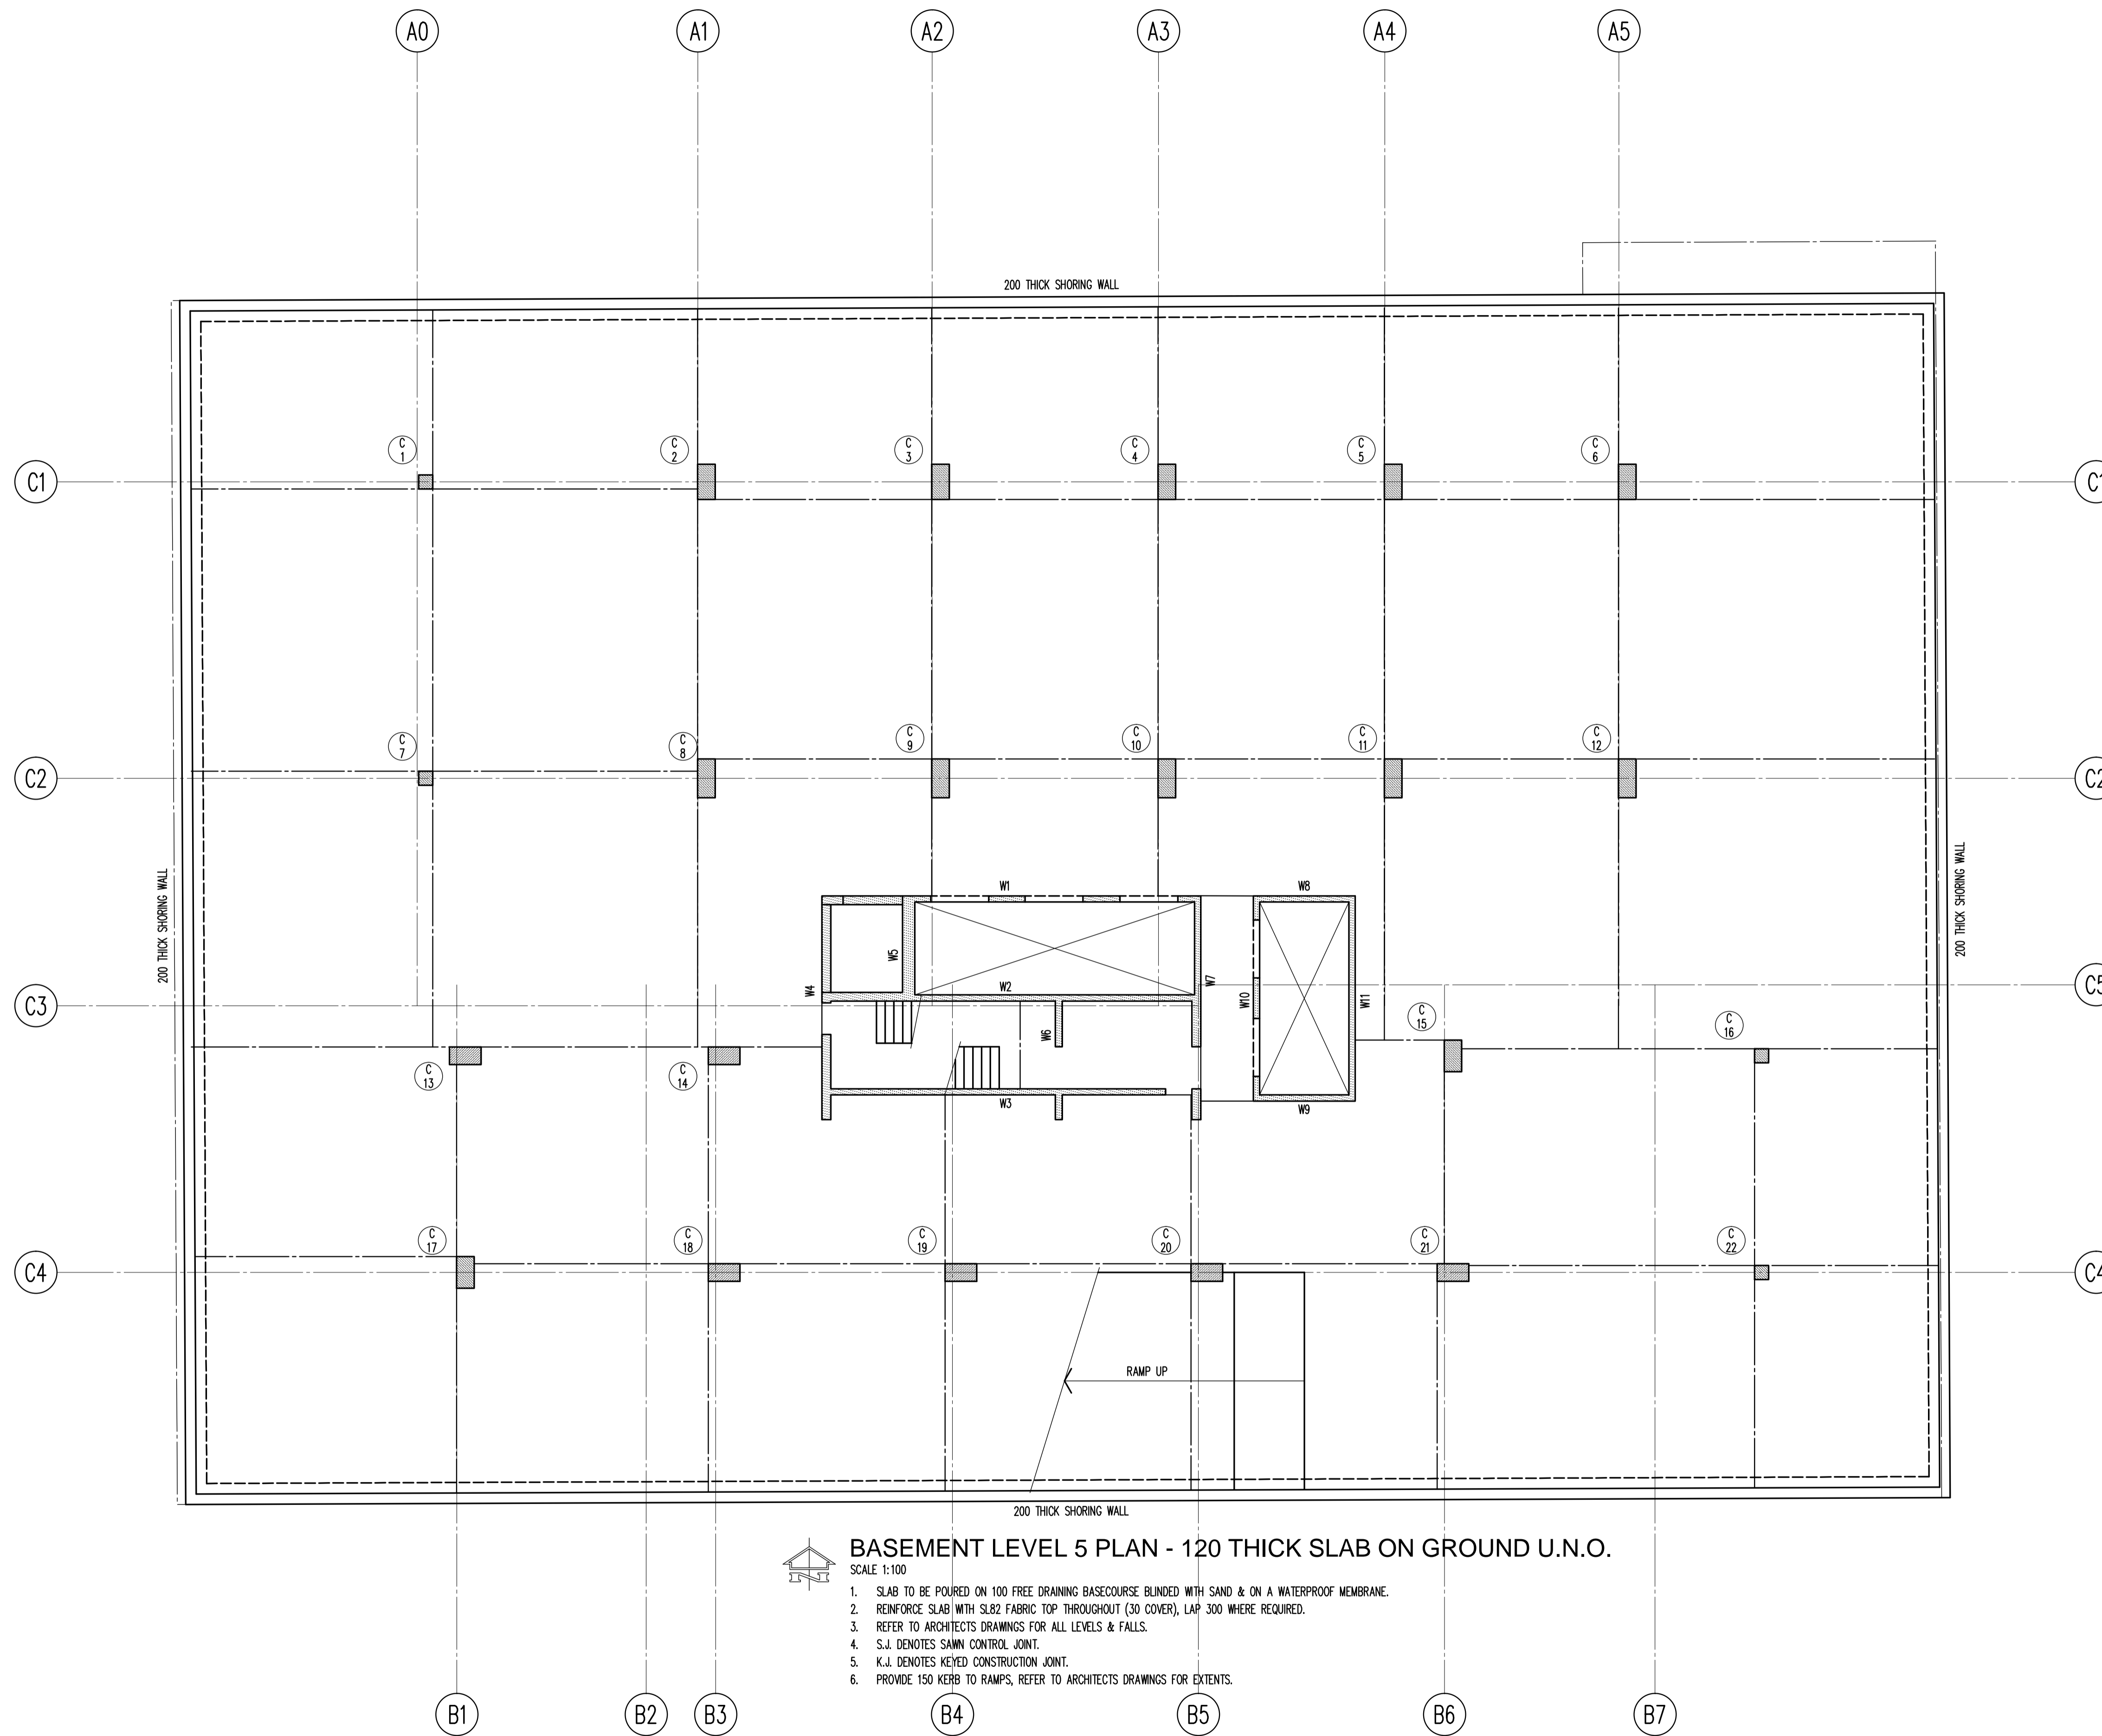

BASEMENT LEVEL 5 PLAN - 120 THICK SLAB ON GROUND U.N.O.

- SCALE 1:100
1. SLAB TO BE POURED ON 100 FREE DRAINING BASECOURSE BLINDED WITH SAND & ON A WATERPROOF MEMBRANE.
 2. REINFORCE SLAB WITH SL82 FABRIC TOP THROUGHOUT (30 COVER), LAP 300 WHERE REQUIRED.
 3. REFER TO ARCHITECTS DRAWINGS FOR ALL LEVELS & FALLS.
 4. S.J. DENOTES SAWN CONTROL JOINT.
 5. K.J. DENOTES KEYS CONSTRUCTION JOINT.
 6. PROVIDE 150 KERB TO RAMPS, REFER TO ARCHITECTS DRAWINGS FOR EXTENTS.

Filename: S0100.dwg - USER: mthorsh - Plot File Created: May 25, 2010 - 2:47pm

A1 0 1 2 3 4 5 6 7 8 9 10

Rev	Description	Eng	Draft	Date	Rev	Description	Eng	Draft	Date	Rev	Description	Eng	Draft	Date
P1	ISSUED FOR COSTING	RTG	OMT	25.05.10										

Architect
FJMT (Francis-Jones Morehen Thorp)
 Level 5 MCA
 140 George Street
 Sydney NSW 2000
 ph: +61 2 9251 7077
 fax: +61 2 9251 7072
 www.fjmt.com.au


TaylorThomsonWhitting
 Consulting Engineers
 48 Chandos Street St Leonards NSW 2065
 T: +61 2 9439 7288 F: +61 2 9439 3146 ttwsyd@ttw.com.au
 Taylor Thomson Whitting (NSW) Pty Ltd A.C.N. 113 578 377

Project
**6-16 ATCHINSON STREET,
 ST. LEONARDS**

Sheet Subject
BASEMENT 5 PLAN

PRELIMINARY

Scale: A1
 1:100
 Drawn: M.W.
 Authorised:
 Job No: **091602**
 Drawing No: **S0100**
 Revision: **P1**
 Plot File Created: May 25, 2010 - 2:47pm

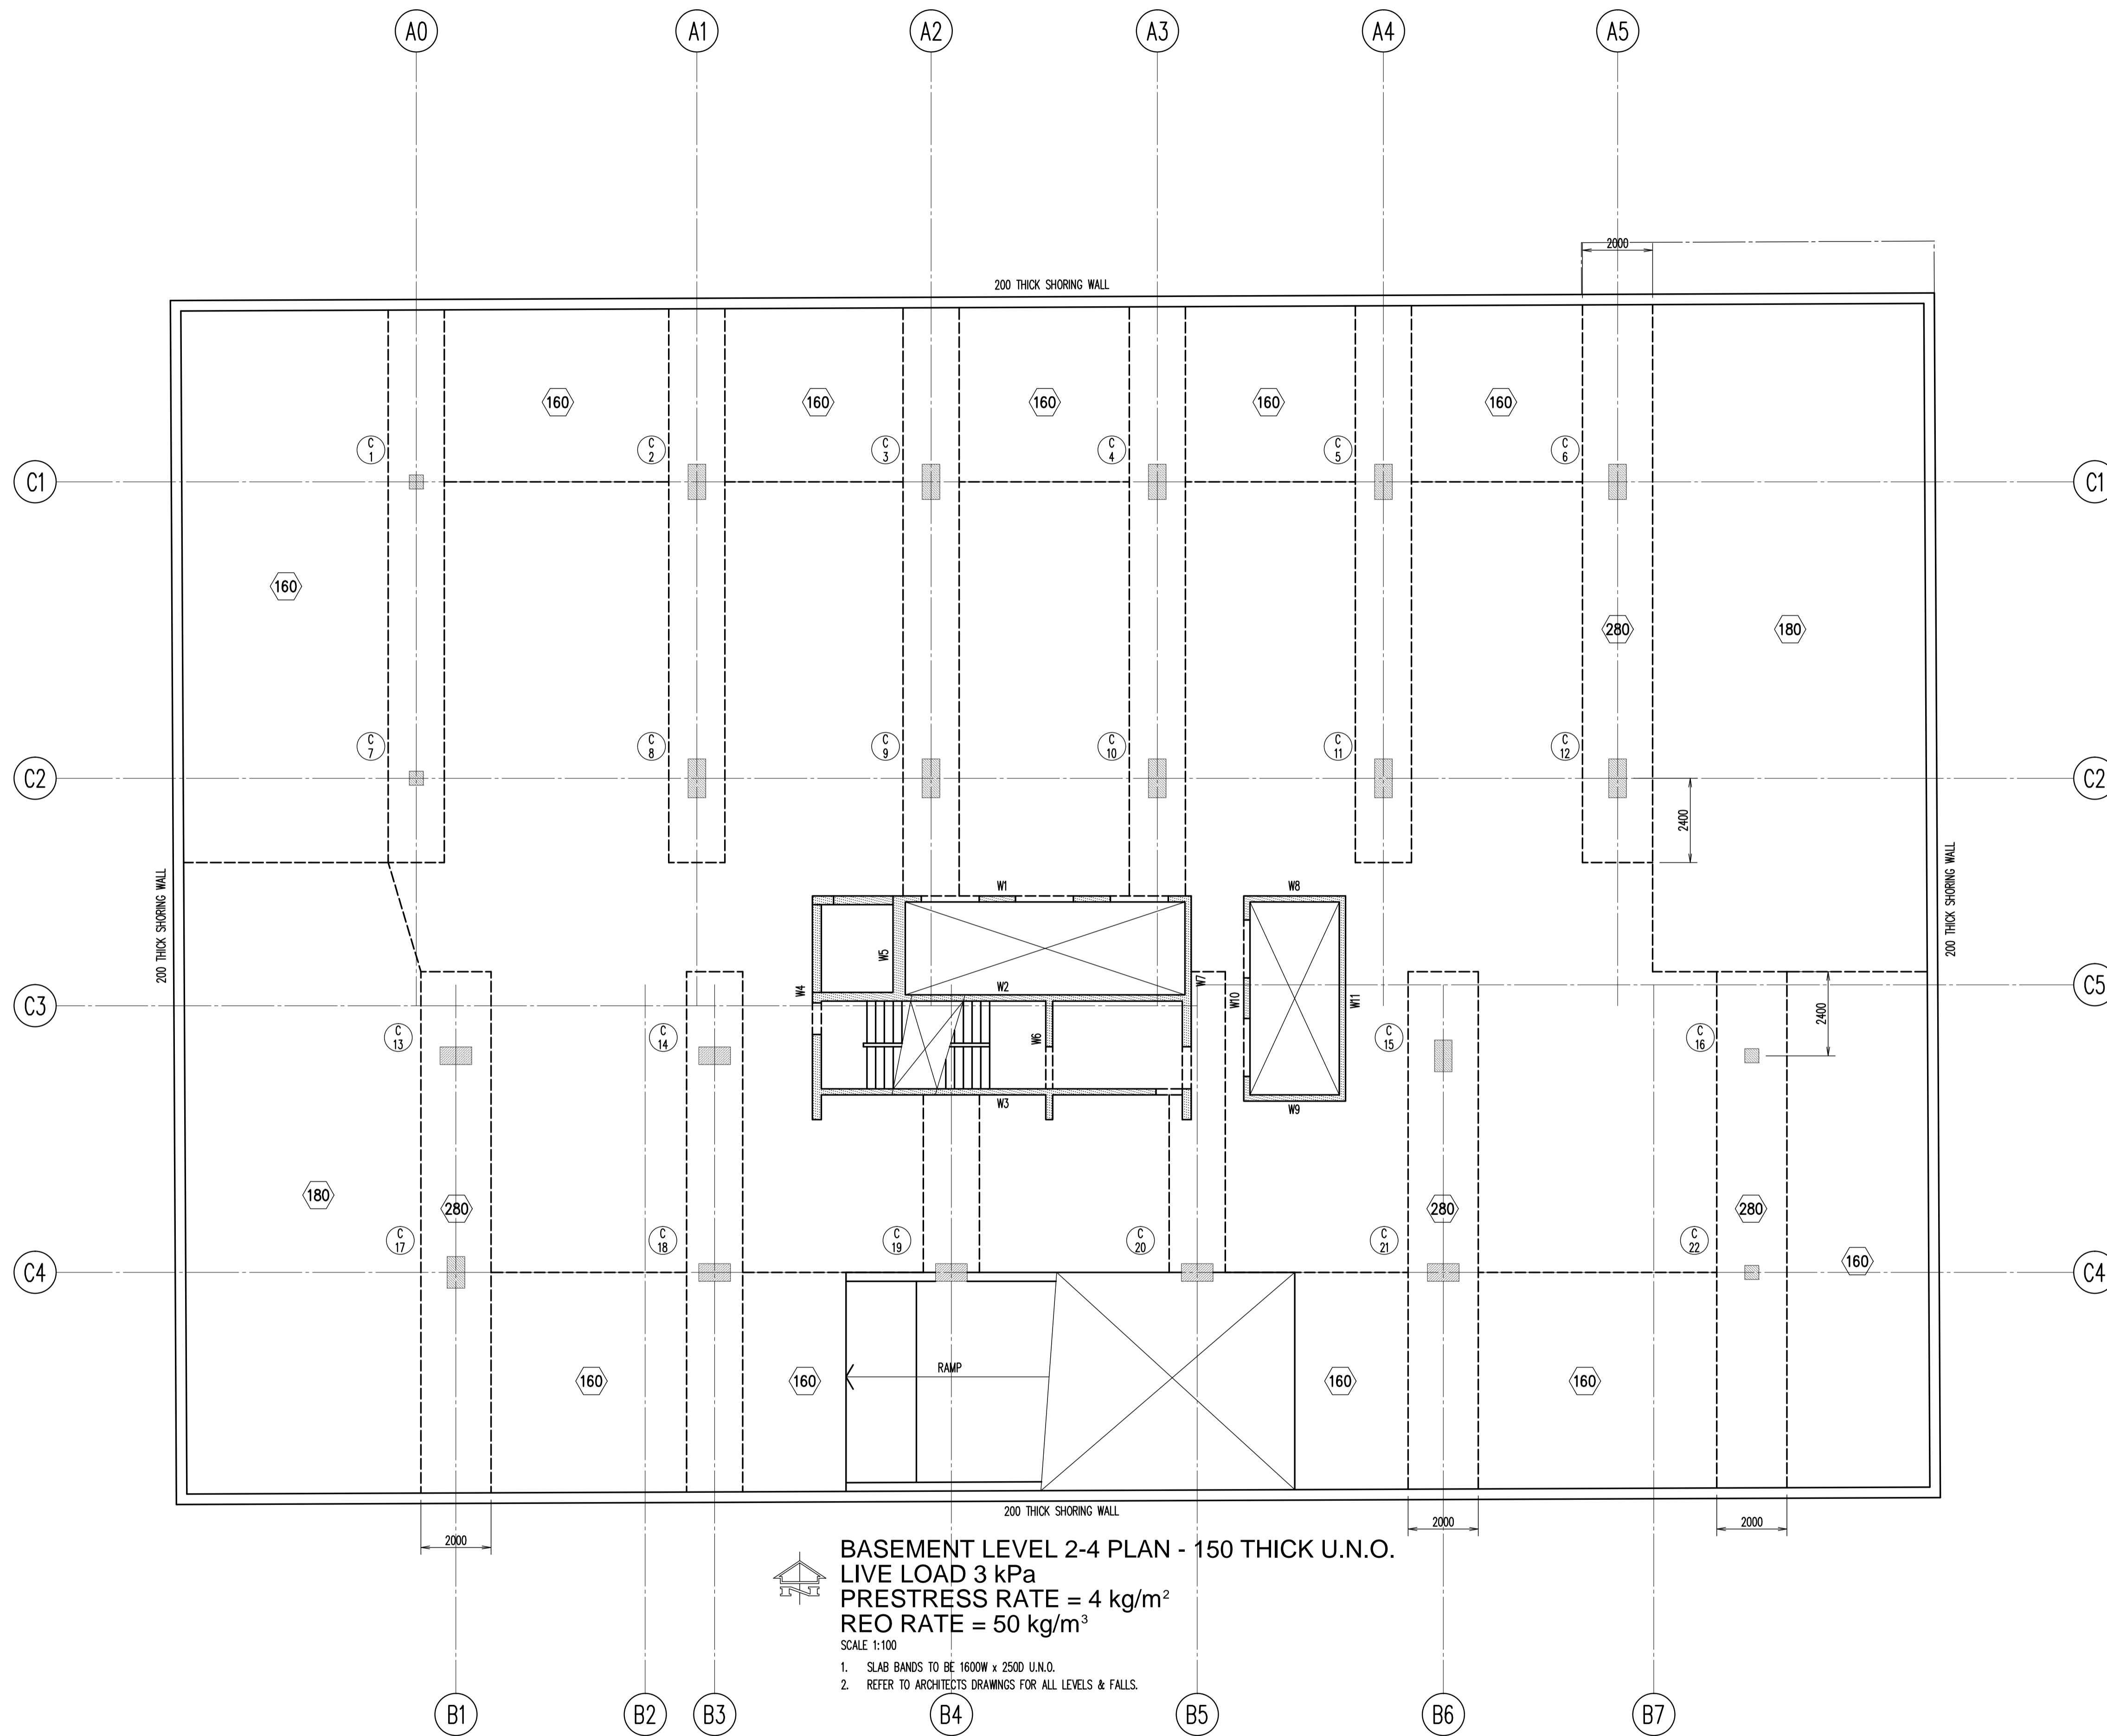

Filename: S0150.dwg - USER: mthorsh - Plot File Created: May 25, 2010 - 2:47pm

A1 0 1 2 3 4 5 6 7 8 9 10

Rev	Description	Eng	Draft	Date	Rev	Description	Eng	Draft	Date	Rev	Description	Eng	Draft	Date
P1	ISSUED FOR COSTING	RTG	OMT	25.05.10										

Architect
FJMT (Francis-Jones Morehen Thorp)
 Level 5 MCA
 140 George Street
 Sydney NSW 2000
 ph: +61 2 9251 7077
 fax: +61 2 9251 7072
 www.fjmt.com.au


TTW
TaylorThomsonWhitting
 Consulting Engineers
 48 Chandos Street St Leonards NSW 2065
 T: +61 2 9439 7288 F: +61 2 9439 3146 ttwsyd@ttw.com.au
 Taylor Thomson Whitting (NSW) Pty Ltd A.C.N. 113 578 377

Project
**6-16 ATCHINSON STREET,
 ST. LEONARDS**

Sheet Subject
BASEMENT 2-4 PLAN

Scale: A1
 1:100
 Drawn
 M.W.
 Authorised
 Job No
091602
 Drawing No
S0150
 Revision
P1
 Plot File Created: May 25, 2010 - 2:47pm

PRELIMINARY

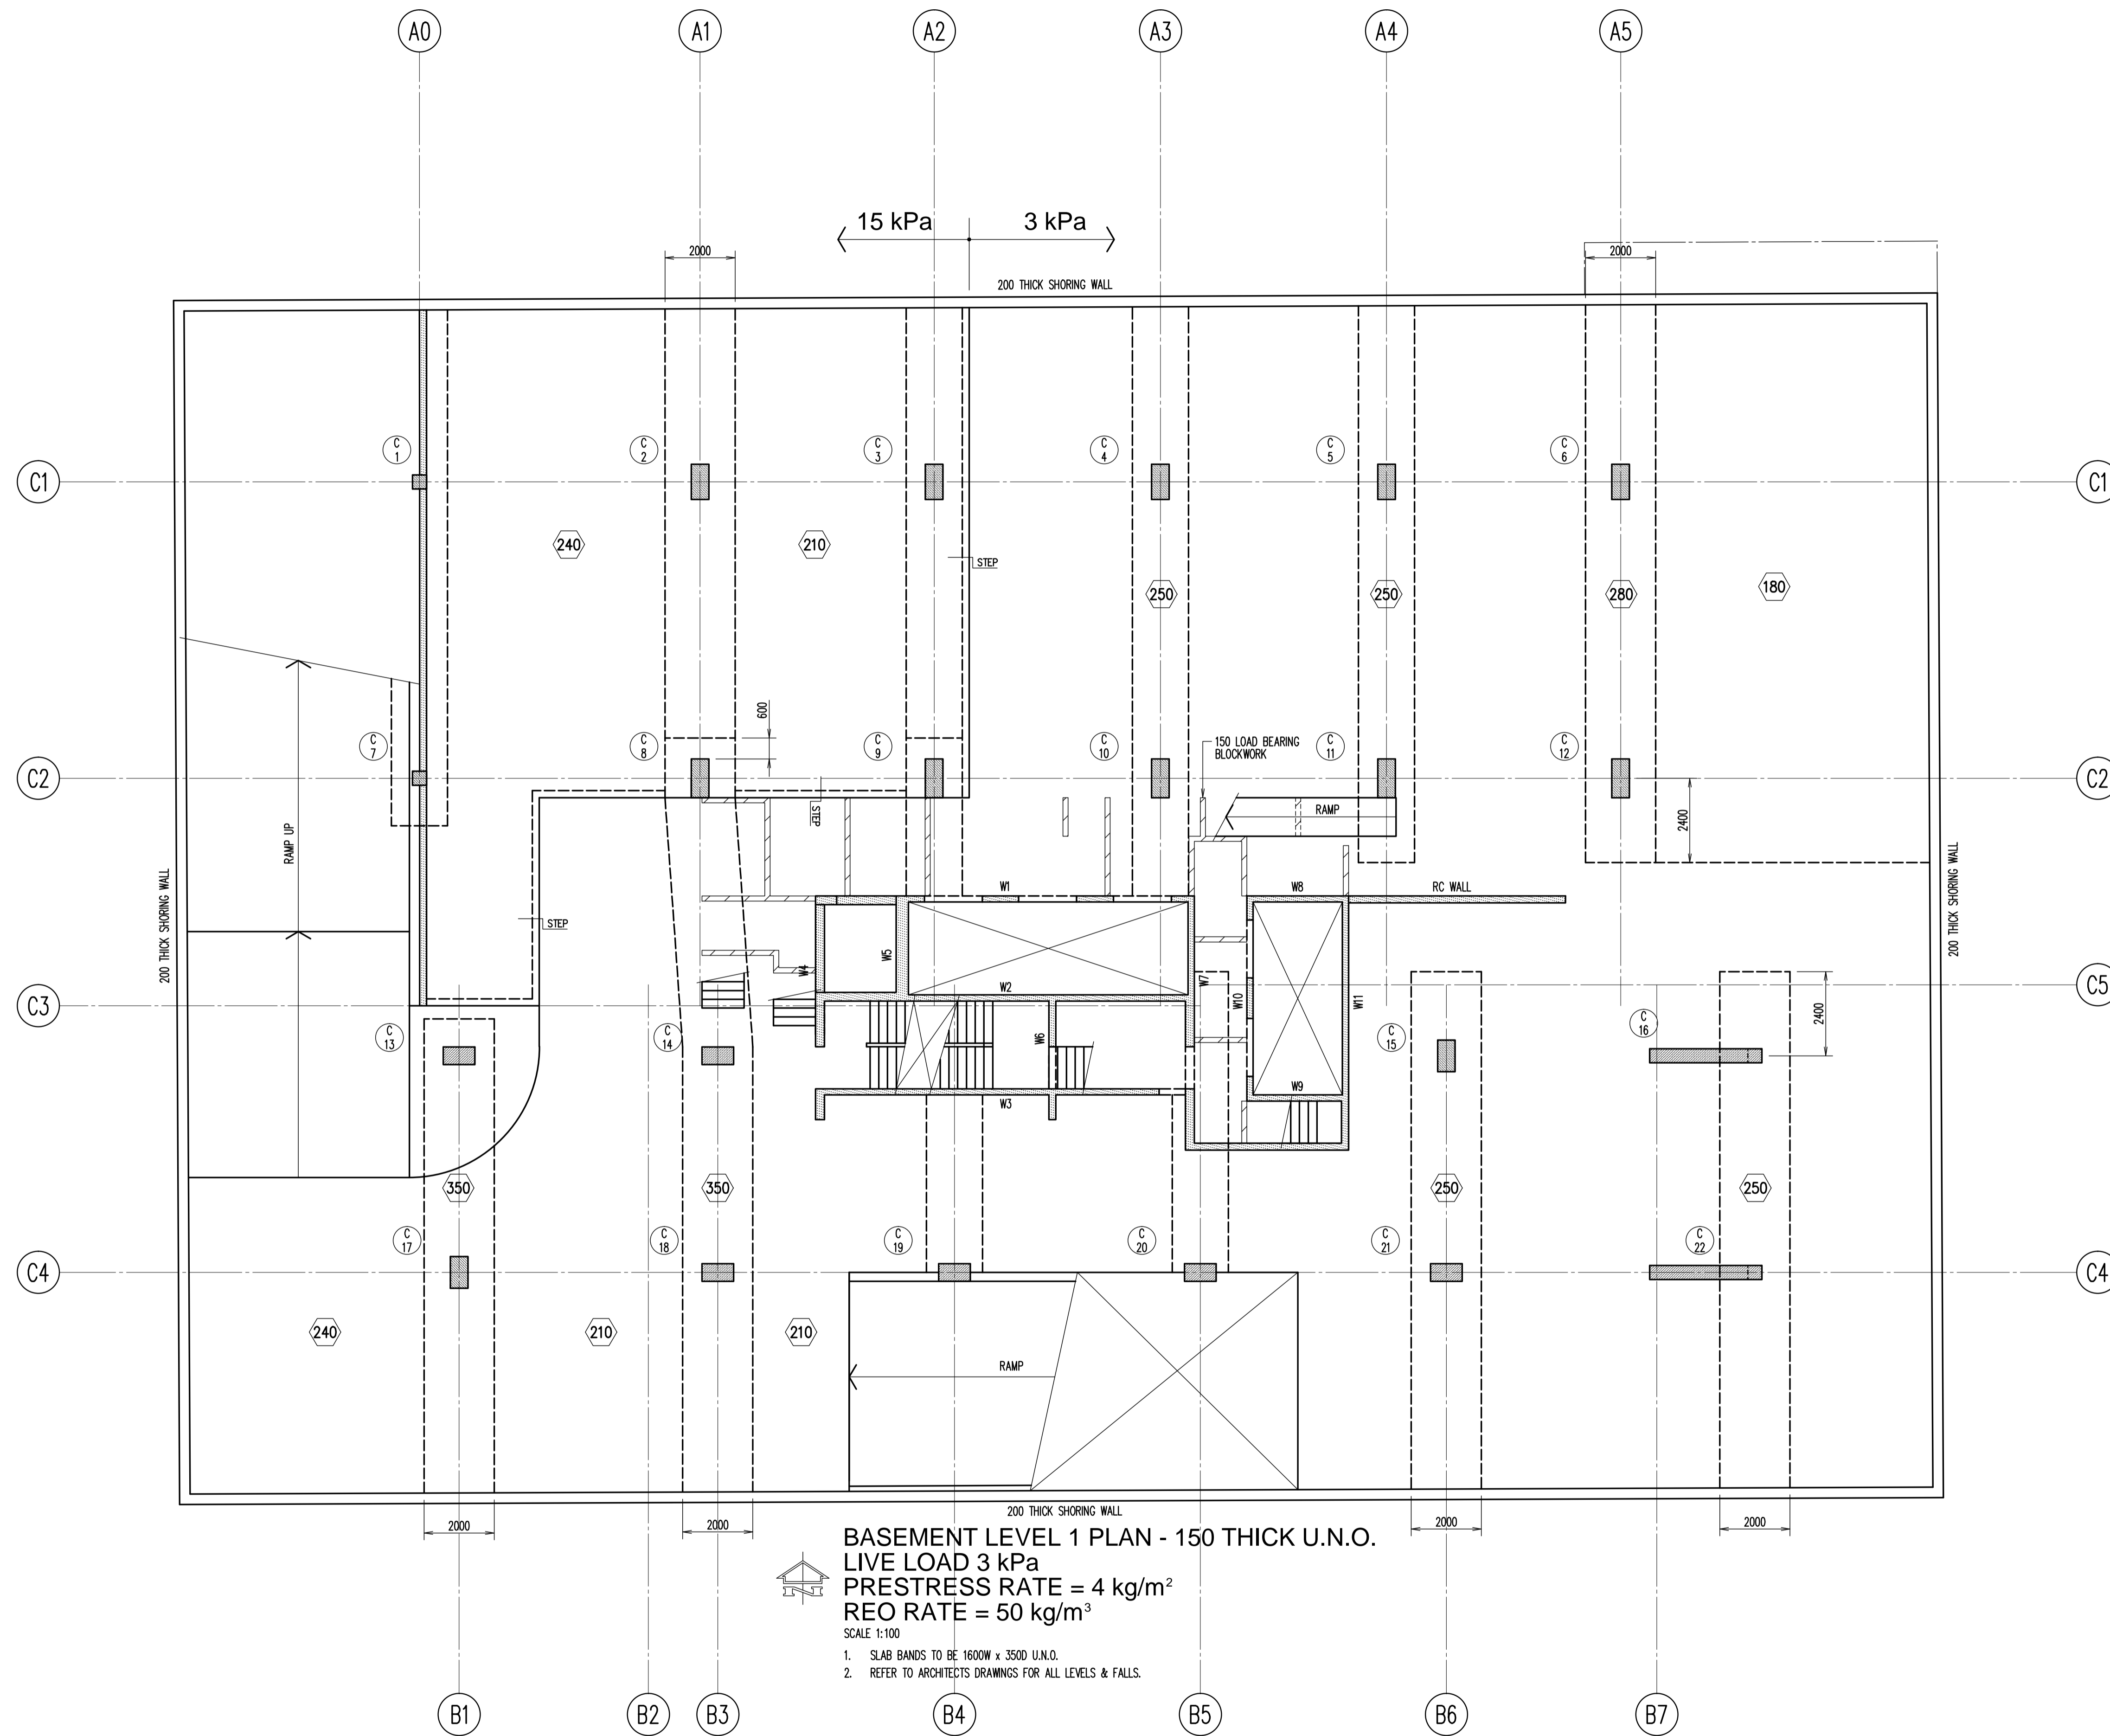

BASEMENT LEVEL 1 PLAN - 150 THICK U.N.O.
 LIVE LOAD 3 kPa
 PRESTRESS RATE = 4 kg/m²
 REO RATE = 50 kg/m³
 SCALE 1:100

1. SLAB BANDS TO BE 1600W x 3500 U.N.O.
2. REFER TO ARCHITECTS DRAWINGS FOR ALL LEVELS & FALLS.

Filename: S0200.dwg - USER: mwh@ttw - Plot File Created: May 25, 2010 - 2:47pm

A1 0 1 2 3 4 5 6 7 8 9 10

Rev	Description	Eng	Draft	Date	Rev	Description	Eng	Draft	Date	Rev	Description	Eng	Draft	Date
P1	ISSUED FOR COSTING	RTG	OMT	25.05.10										

Architect
FJMT (Francis-Jones Morehen Thorp)
 Level 5 MCA
 140 George Street
 Sydney NSW 2000
 ph: +61 2 9251 7077
 fax: +61 2 9251 7072
 www.fjmt.com.au


TTW
TaylorThomsonWhitting
 Consulting Engineers
 48 Chandos Street St Leonards NSW 2065
 T: +61 2 9439 7288 F: +61 2 9439 3146 ttwsyd@ttw.com.au
 Taylor Thomson Whitting (NSW) Pty Ltd A.C.N. 113 578 377

Project
**6-16 ATCHINSON STREET,
 ST. LEONARDS**

Sheet Subject
BASEMENT 1 PLAN

PRELIMINARY

Scale: A1
 1:100
 Drawn: M.W.
 Authorised:
 Job No: **091602**
 Drawing No: **S0200**
 Revision: **P1**
 Plot File Created: May 25, 2010 - 2:47pm

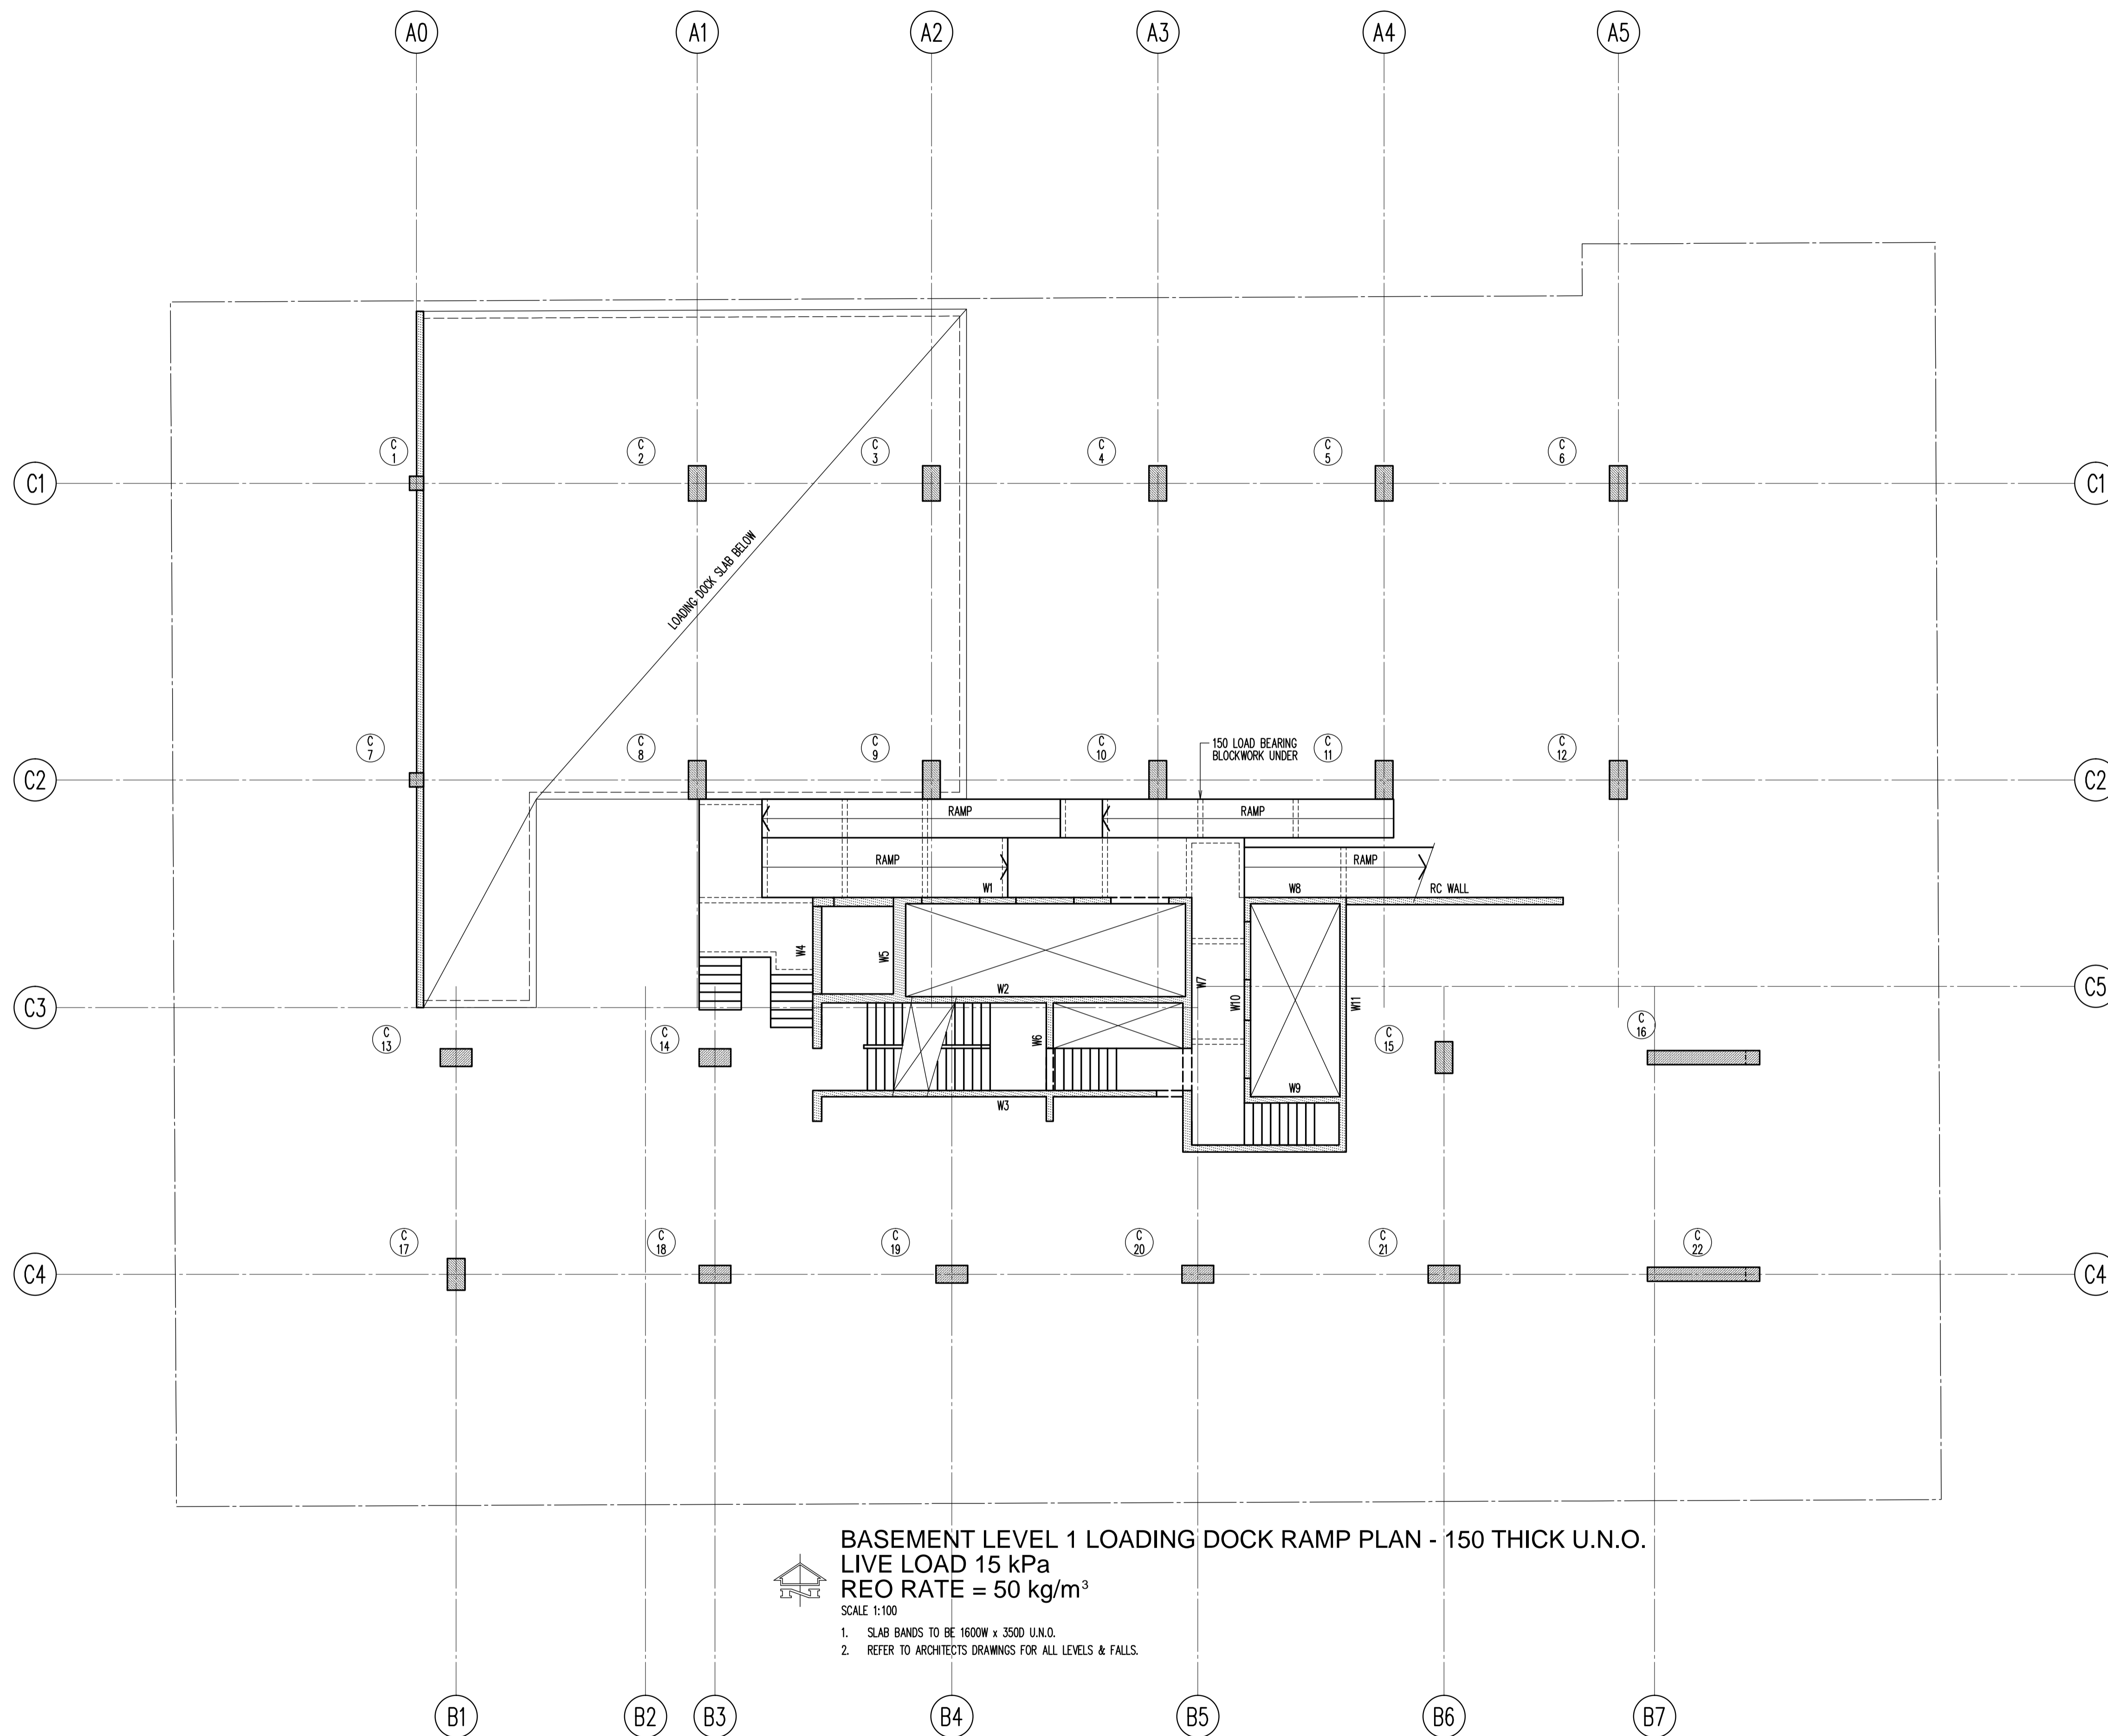

BASEMENT LEVEL 1 LOADING DOCK RAMP PLAN - 150 THICK U.N.O.
LIVE LOAD 15 kPa
REO RATE = 50 kg/m³
 SCALE 1:100
 1. SLAB BANDS TO BE 1600W x 3500 U.N.O.
 2. REFER TO ARCHITECTS DRAWINGS FOR ALL LEVELS & FALLS.

Filename: S2021.dwg - USER: mwhorb - Plot File Created: May 25, 2010 - 2:47pm

A1 0 1 2 3 4 5 6 7 8 9 10

Rev	Description	Eng	Draft	Date	Rev	Description	Eng	Draft	Date
P1	ISSUED FOR COSTING	RTG	OMT	25.05.10					

Architect
FJMT (Francis-Jones Morehen Thorp)
 Level 5 MCA
 140 George Street
 Sydney NSW 2000
 ph: +61 2 9251 7077
 fax: +61 2 9251 7072
 www.fjmt.com.au


TaylorThomsonWhitting
 Consulting Engineers
 48 Chandos Street St Leonards NSW 2065
 T: +61 2 9439 7288 F: +61 2 9439 3146 ttwsyd@ttw.com.au
 Taylor Thomson Whitting (NSW) Pty Ltd A.C.N. 113 578 377

Project
**6-16 ATCHINSON STREET,
 ST. LEONARDS**

Sheet Subject
**BASEMENT 1 LOADING DOCK
 PLAN**

Scale: A1
 1:100
 Drawn: M.W.
 Authorised:
 Job No: **091602**
 Drawing No: **S0201**
 Revision: **P1**
 Plot File Created: May 25, 2010 - 2:47pm

PRELIMINARY

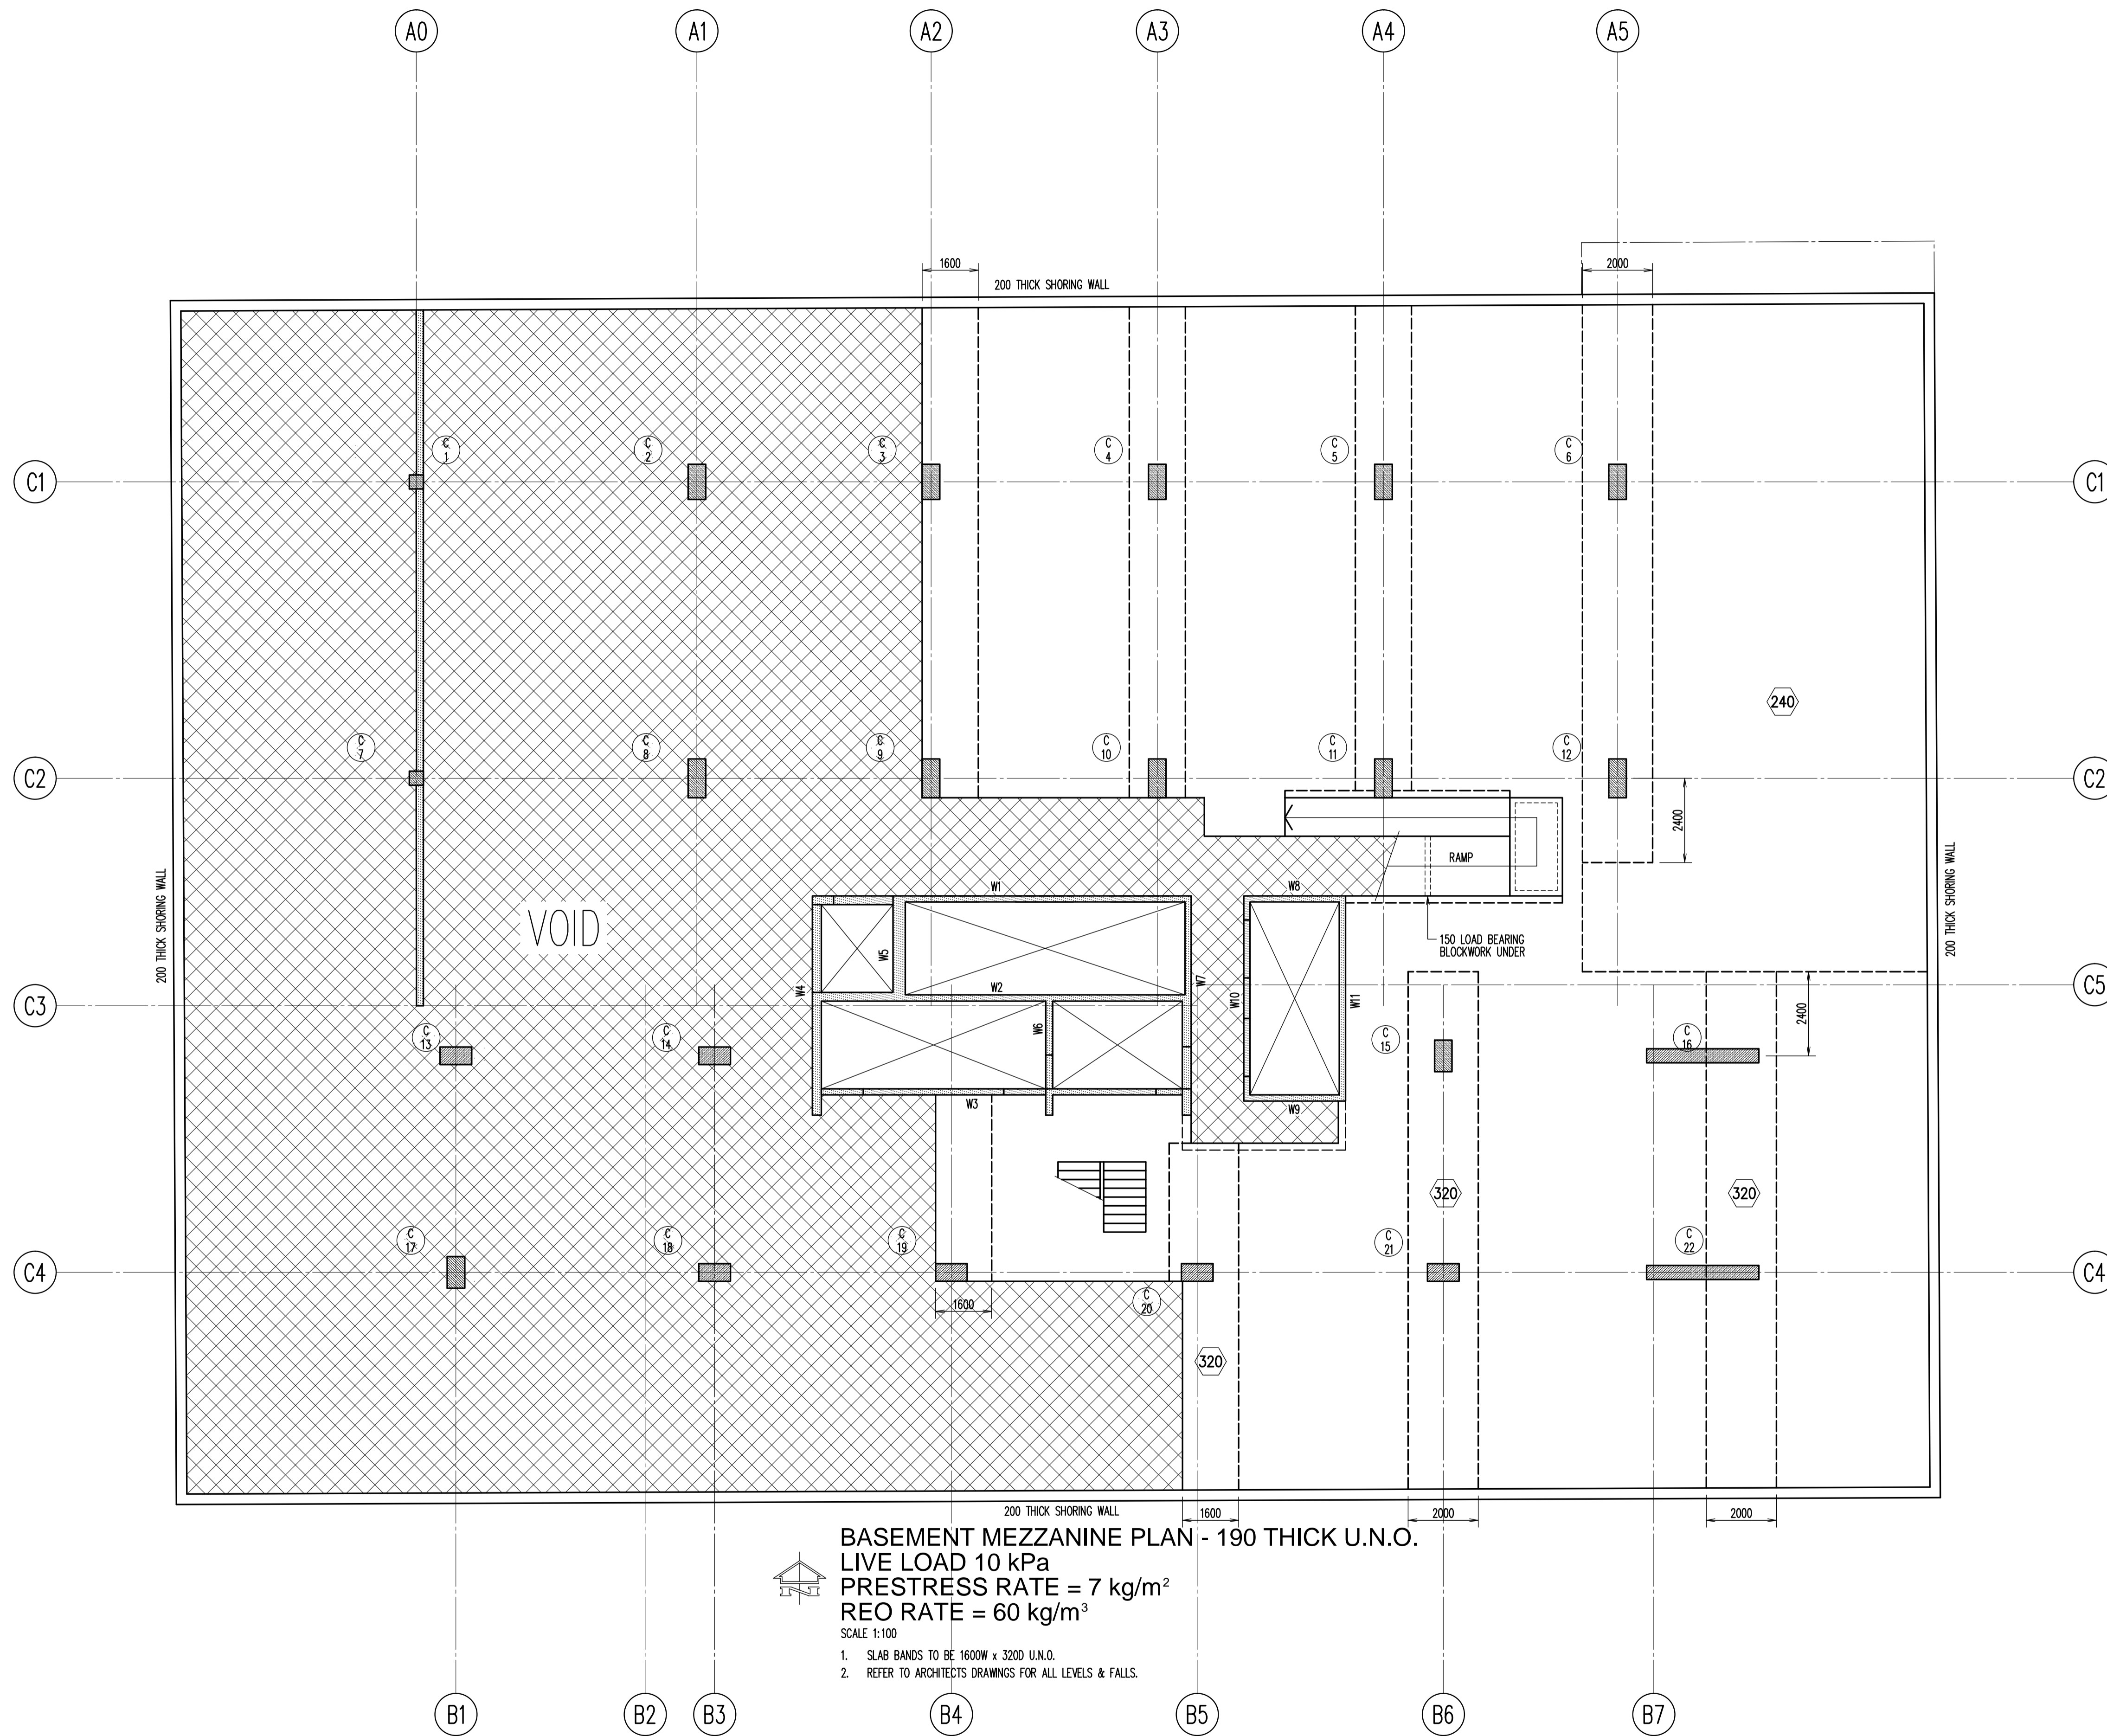

BASEMENT MEZZANINE PLAN - 190 THICK U.N.O.
 LIVE LOAD 10 kPa
 PRESTRESS RATE = 7 kg/m²
 REO RATE = 60 kg/m³
 SCALE 1:100
 1. SLAB BANDS TO BE 1600W x 320D U.N.O.
 2. REFER TO ARCHITECTS DRAWINGS FOR ALL LEVELS & FALLS.

Filename: S0300.dwg - USER: mwh@ttw - Plot File Created: May 25, 2010 - 2:47pm

A1 0 1 2 3 4 5 6 7 8 9 10

Rev	Description	Eng	Draft	Date	Rev	Description	Eng	Draft	Date
P1	ISSUED FOR COSTING	RTG	OMT	25.05.10					

Architect
FJMT (Francis-Jones Morehen Thorp)
 Level 5 MCA
 140 George Street
 Sydney NSW 2000
 ph: +61 2 9251 7077
 fax: +61 2 9251 7072
 www.fjmt.com.au


TTW
TaylorThomsonWhitting
 Consulting Engineers
 48 Chandos Street St Leonards NSW 2065
 T: +61 2 9439 7288 F: +61 2 9439 3146 ttwsyd@ttw.com.au
 Taylor Thomson Whitting (NSW) Pty Ltd A.C.N. 113 578 377


Project
**6-16 ATCHINSON STREET,
 ST. LEONARDS**

Sheet Subject
BASEMENT MEZZANINE PLAN

Scale: A1
 1:100
 Drawn: M.W.
 Authorised:
 Job No: **091602**
 Drawing No: **S0300**
 Revision: **P1**
 Plot File Created: May 25, 2010 - 2:47pm

PRELIMINARY

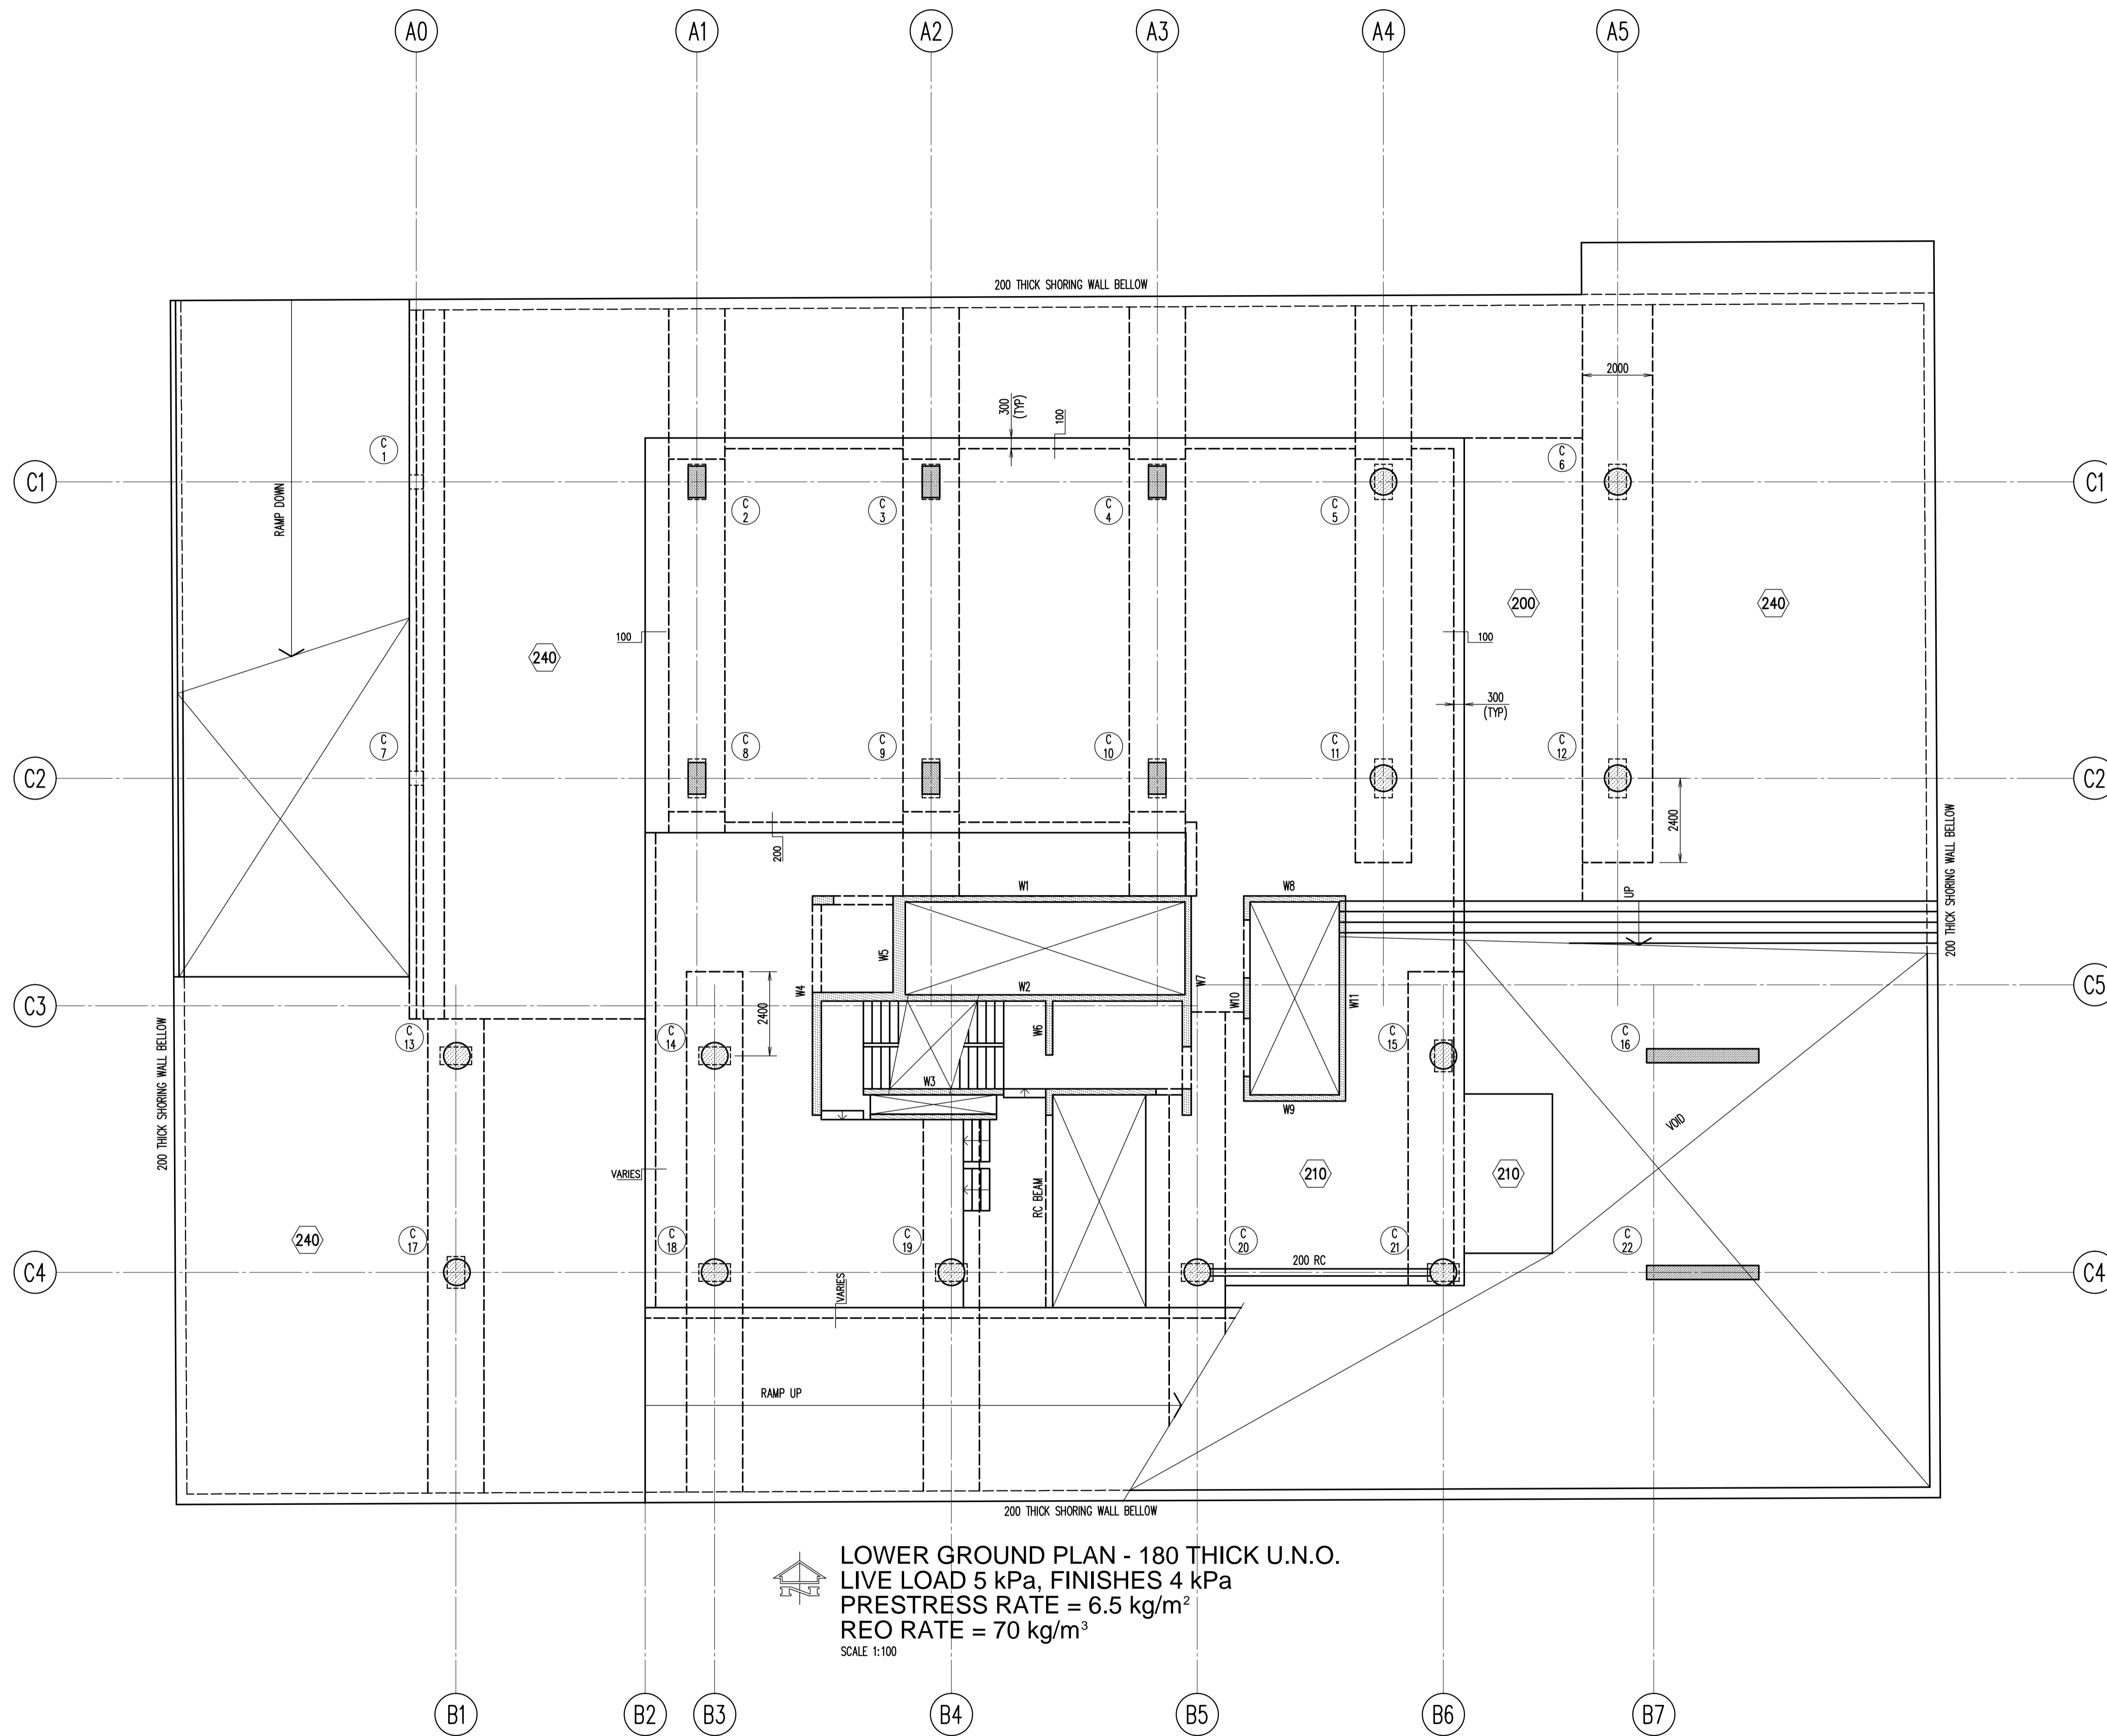


LOWER GROUND PLAN - 180 THICK U.N.O.
 LIVE LOAD 5 kPa, FINISHES 4 kPa
 PRESTRESS RATE = 6.5 kg/m²
 REO RATE = 70 kg/m³
 SCALE 1:100

Filename: S0400.dwg - USER: natasha - Plot File Created: May 25, 2010 - 2:47pm

A1 0 1 2 3 4 5 6 7 8 9 10

Rev	Description	Eng	Draft	Date	Rev	Description	Eng	Draft	Date	Rev	Description	Eng	Draft	Date
P1	ISSUED FOR COSTING	RTG	OMT	25.05.10										

Architect
FJMT (Francis-Jones Morehen Thorp)
 Level 5 MCA
 140 George Street
 Sydney NSW 2000
 ph: +61 2 9251 7077
 fax: +61 2 9251 7072
 www.fjmt.com.au



TaylorThomsonWhitting
 Consulting Engineers
 48 Chandos Street St Leonards NSW 2065
 T: +61 2 9439 7288 F: +61 2 9439 3146 ttwsyd@ttw.com.au
 Taylor Thomson Whitting (NSW) Pty Ltd A.C.N. 113 578 377


Project
**6-16 ATCHINSON STREET,
 ST. LEONARDS**

Sheet Subject
LOWER GROUND LEVEL PLAN

Scale: A1
 1:100
 Drawn
 M.W.
 Authorised
 Job No
091602
 Drawing No
S0400
 Revision
P1
 Plot File Created: May 25, 2010 - 2:47pm

PRELIMINARY

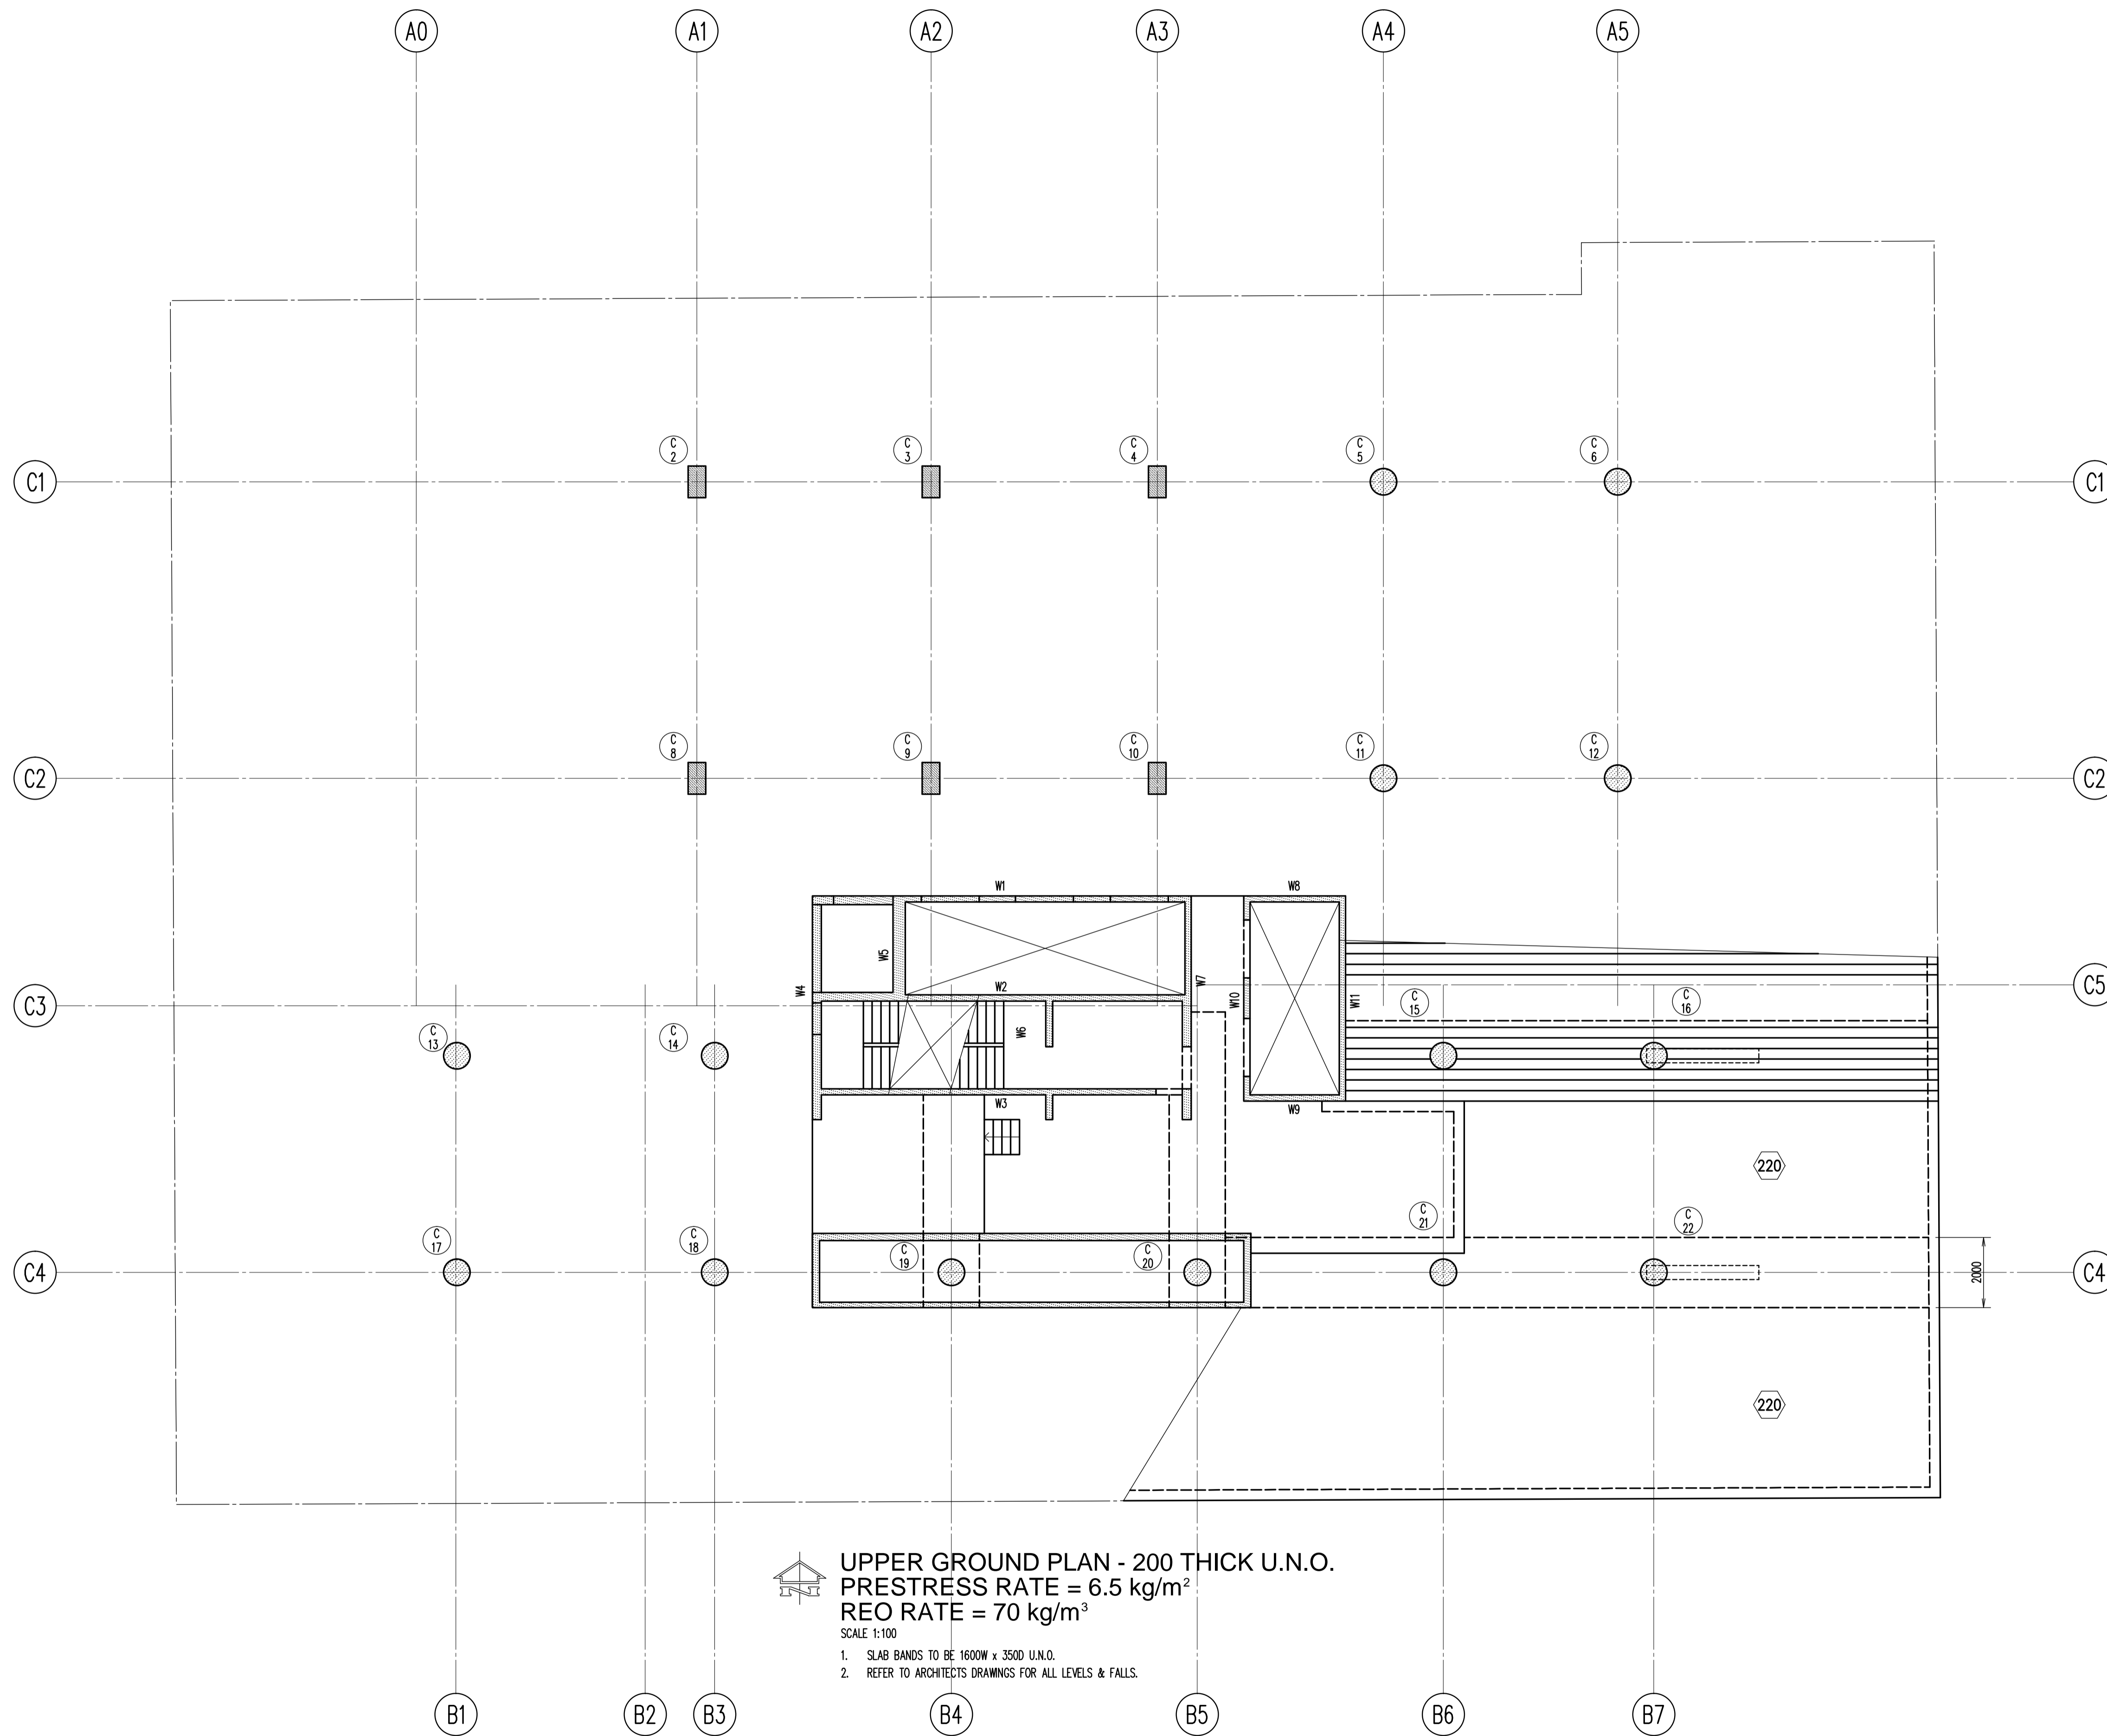


UPPER GROUND PLAN - 200 THICK U.N.O.
PRESTRESS RATE = 6.5 kg/m²
REO RATE = 70 kg/m³
 SCALE 1:100
 1. SLAB BANDS TO BE 1600W x 3500 U.N.O.
 2. REFER TO ARCHITECTS DRAWINGS FOR ALL LEVELS & FALLS.

Filename: S0500.dwg - USER: natasha - Plot File Created: May 25, 2010 - 2:47pm

A1 0 1 2 3 4 5 6 7 8 9 10

Rev	Description	Eng	Draft	Date	Rev	Description	Eng	Draft	Date	Rev	Description	Eng	Draft	Date
P1	ISSUED FOR COSTING	RTG	OMT	25.05.10										

Architect
FJMT (Francis-Jones Morehen Thorp)
 Level 5 MCA
 140 George Street
 Sydney NSW 2000
 ph: +61 2 9251 7077
 fax: +61 2 9251 7072
 www.fjmt.com.au



TaylorThomsonWhitting
 Consulting Engineers
 48 Chandos Street St Leonards NSW 2065
 T: +61 2 9439 7288 F: +61 2 9439 3146 ttwsyd@ttw.com.au
 Taylor Thomson Whitting (NSW) Pty Ltd A.C.N. 113 578 377

Project
**6-16 ATCHINSON STREET,
 ST. LEONARDS**

Sheet Subject
UPPER GROUND LEVEL PLAN

Scale: A1
 1:100
 Drawn
 M.W.
 Authorised
 Job No
091602
 Drawing No
S0500
 Revision
P1
 Plot File Created: May 25, 2010 - 2:47pm

PRELIMINARY

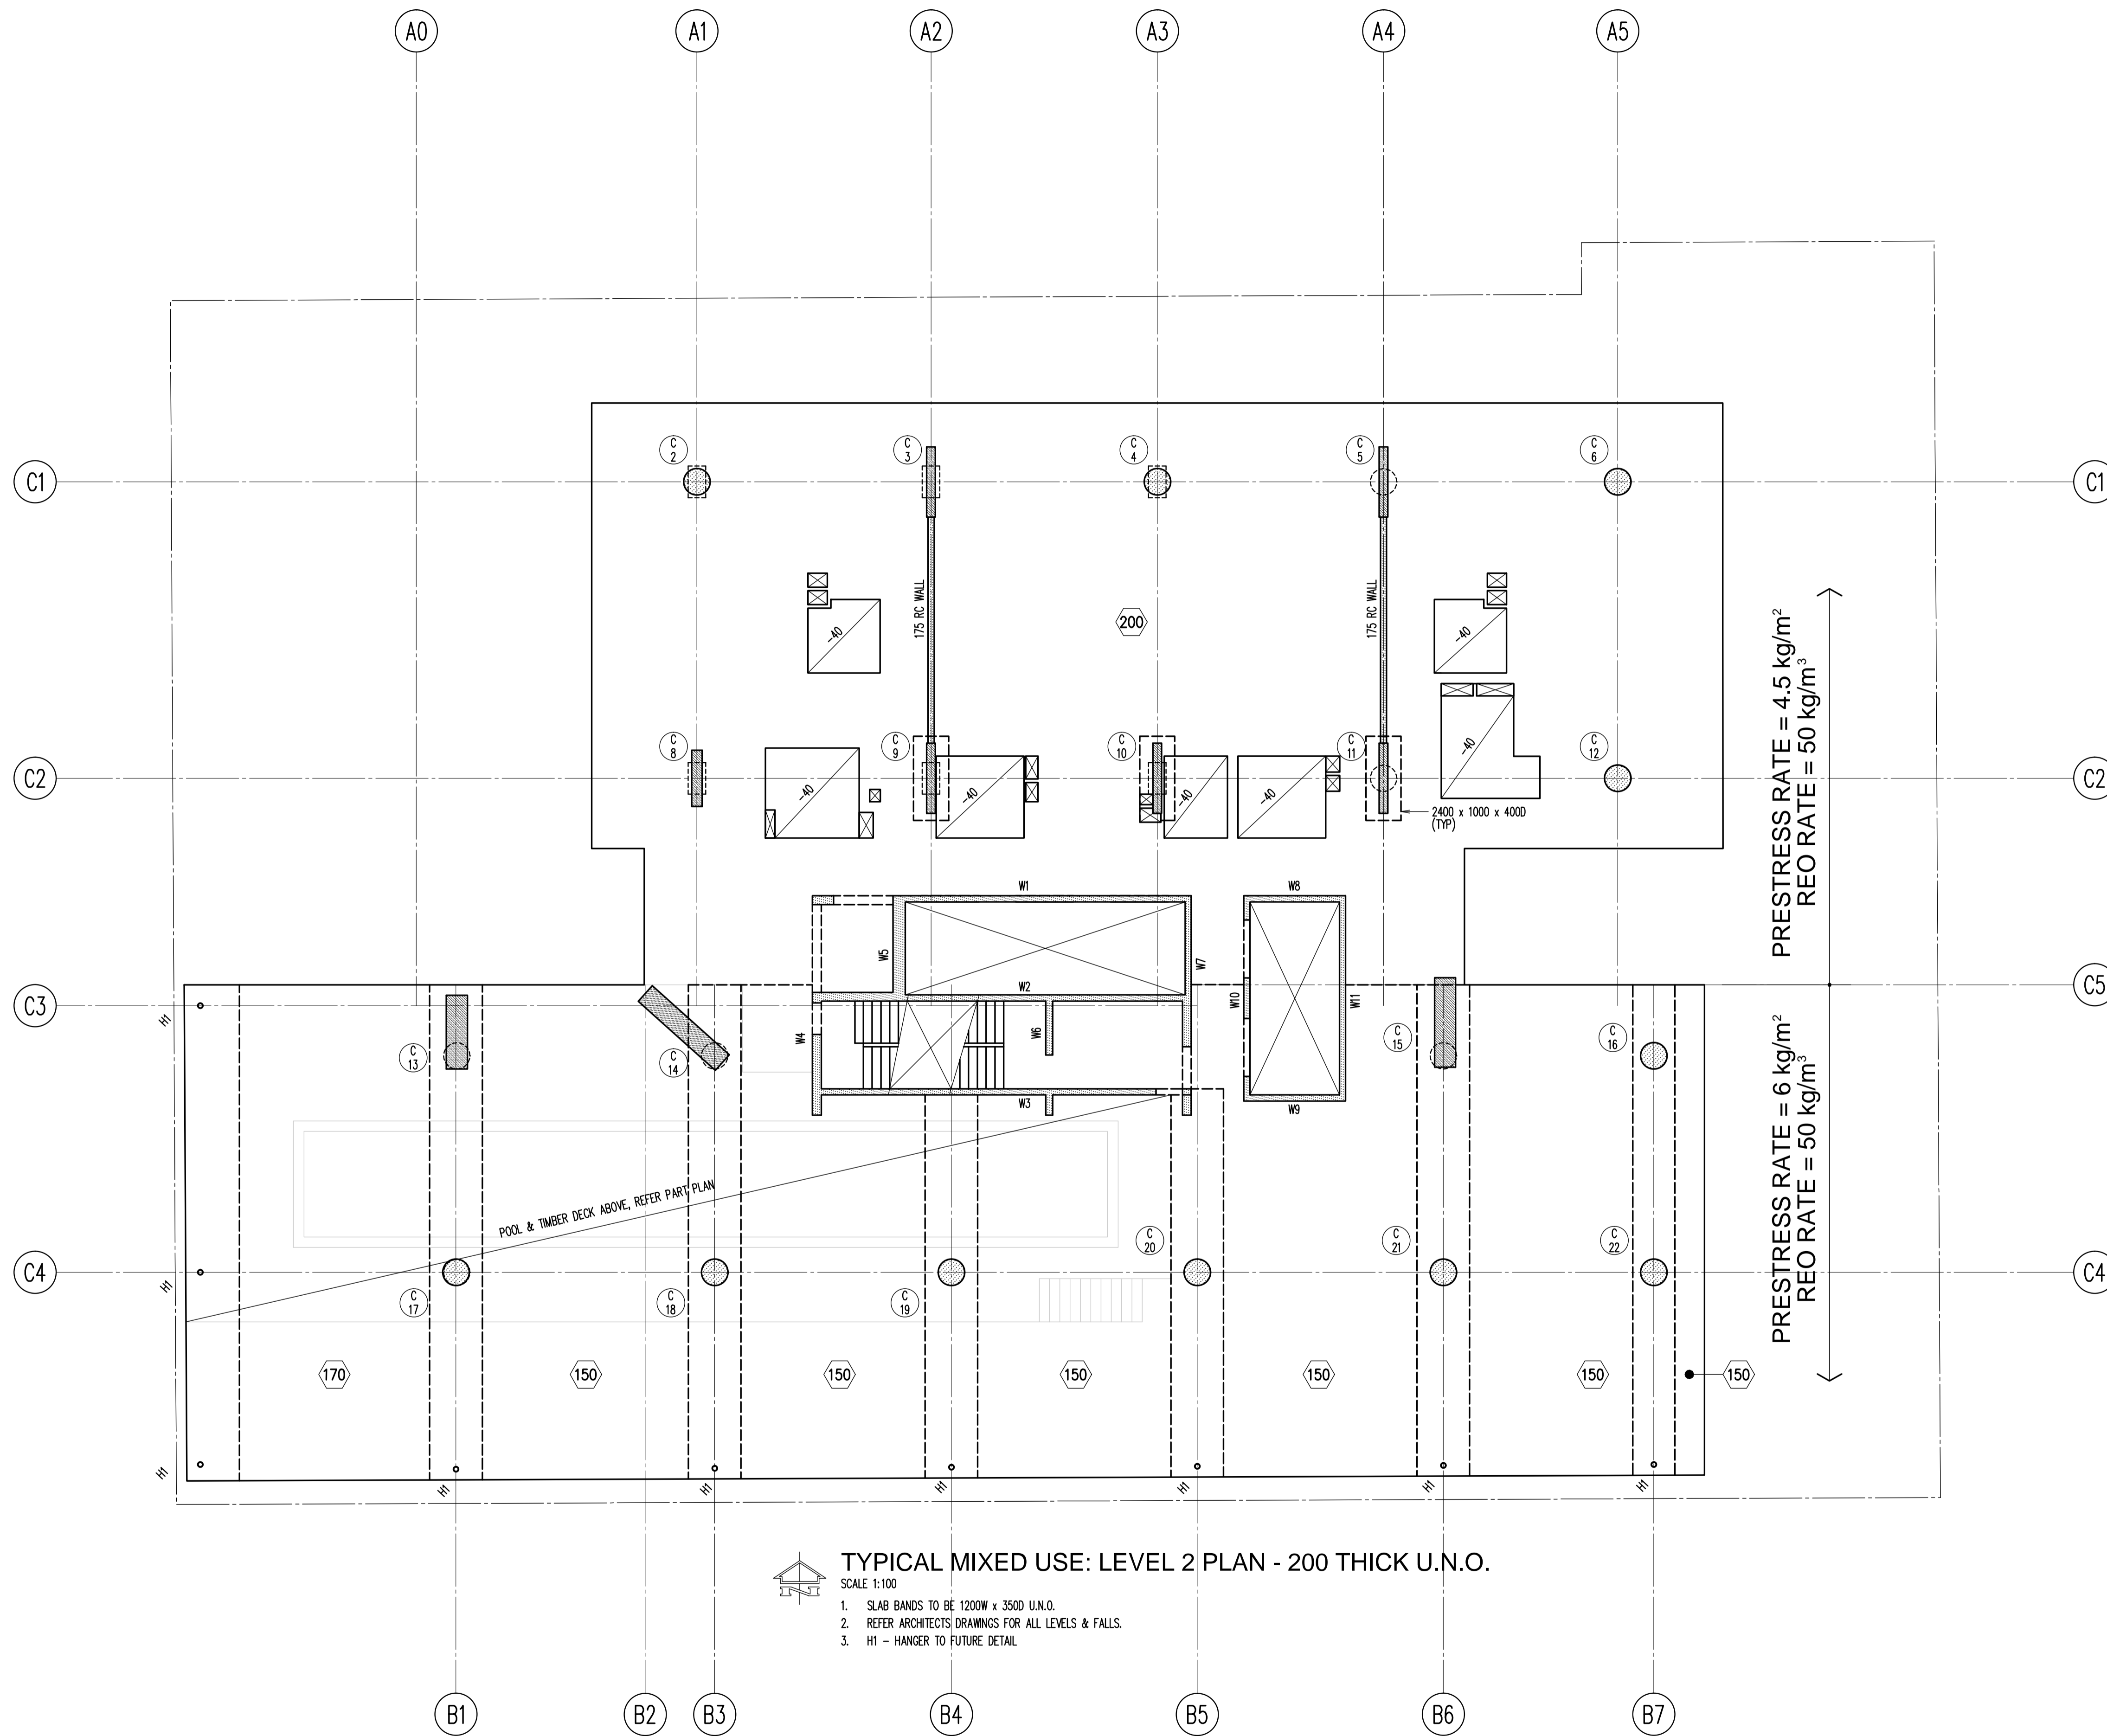

TYPICAL MIXED USE: LEVEL 2 PLAN - 200 THICK U.N.O.

SCALE 1:100

1. SLAB BANDS TO BE 1200W x 3500 U.N.O.
2. REFER ARCHITECTS DRAWINGS FOR ALL LEVELS & FALLS.
3. HI - HANGER TO FUTURE DETAIL

Filename: S0600.dwg - USER: natasha - Plot File Created: May 25, 2010 - 2:47pm

A1 0 1 2 3 4 5 6 7 8 9 10

Rev	Description	Eng	Draft	Date	Rev	Description	Eng	Draft	Date	Rev	Description	Eng	Draft	Date
P1	ISSUED FOR COSTING	RTG	OMT	25.05.10										

Architect
FJMT (Francis-Jones Morehen Thorp)
 Level 5 MCA
 140 George Street
 Sydney NSW 2000
 ph: +61 2 9251 7077
 fax: +61 2 9251 7072
 www.fjmt.com.au


TaylorThomsonWhitting
 Consulting Engineers
 48 Chandos Street St Leonards NSW 2065
 T: +61 2 9439 7288 F: +61 2 9439 3146 ttwsyd@ttw.com.au
 Taylor Thomson Whitting (NSW) Pty Ltd A.C.N. 113 578 377

Project
**6-16 ATCHINSON STREET,
 ST. LEONARDS**

Sheet Subject
**TYPICAL MIXED USE
 LEVEL 2 PLAN**

Scale: A1
 1:100
 Drawn: M.W.
 Authorised:
 Job No: **091602**
 Drawing No: **S0600**
 Revision: **P1**
 Plot File Created: May 25, 2010 - 2:47pm

PRELIMINARY

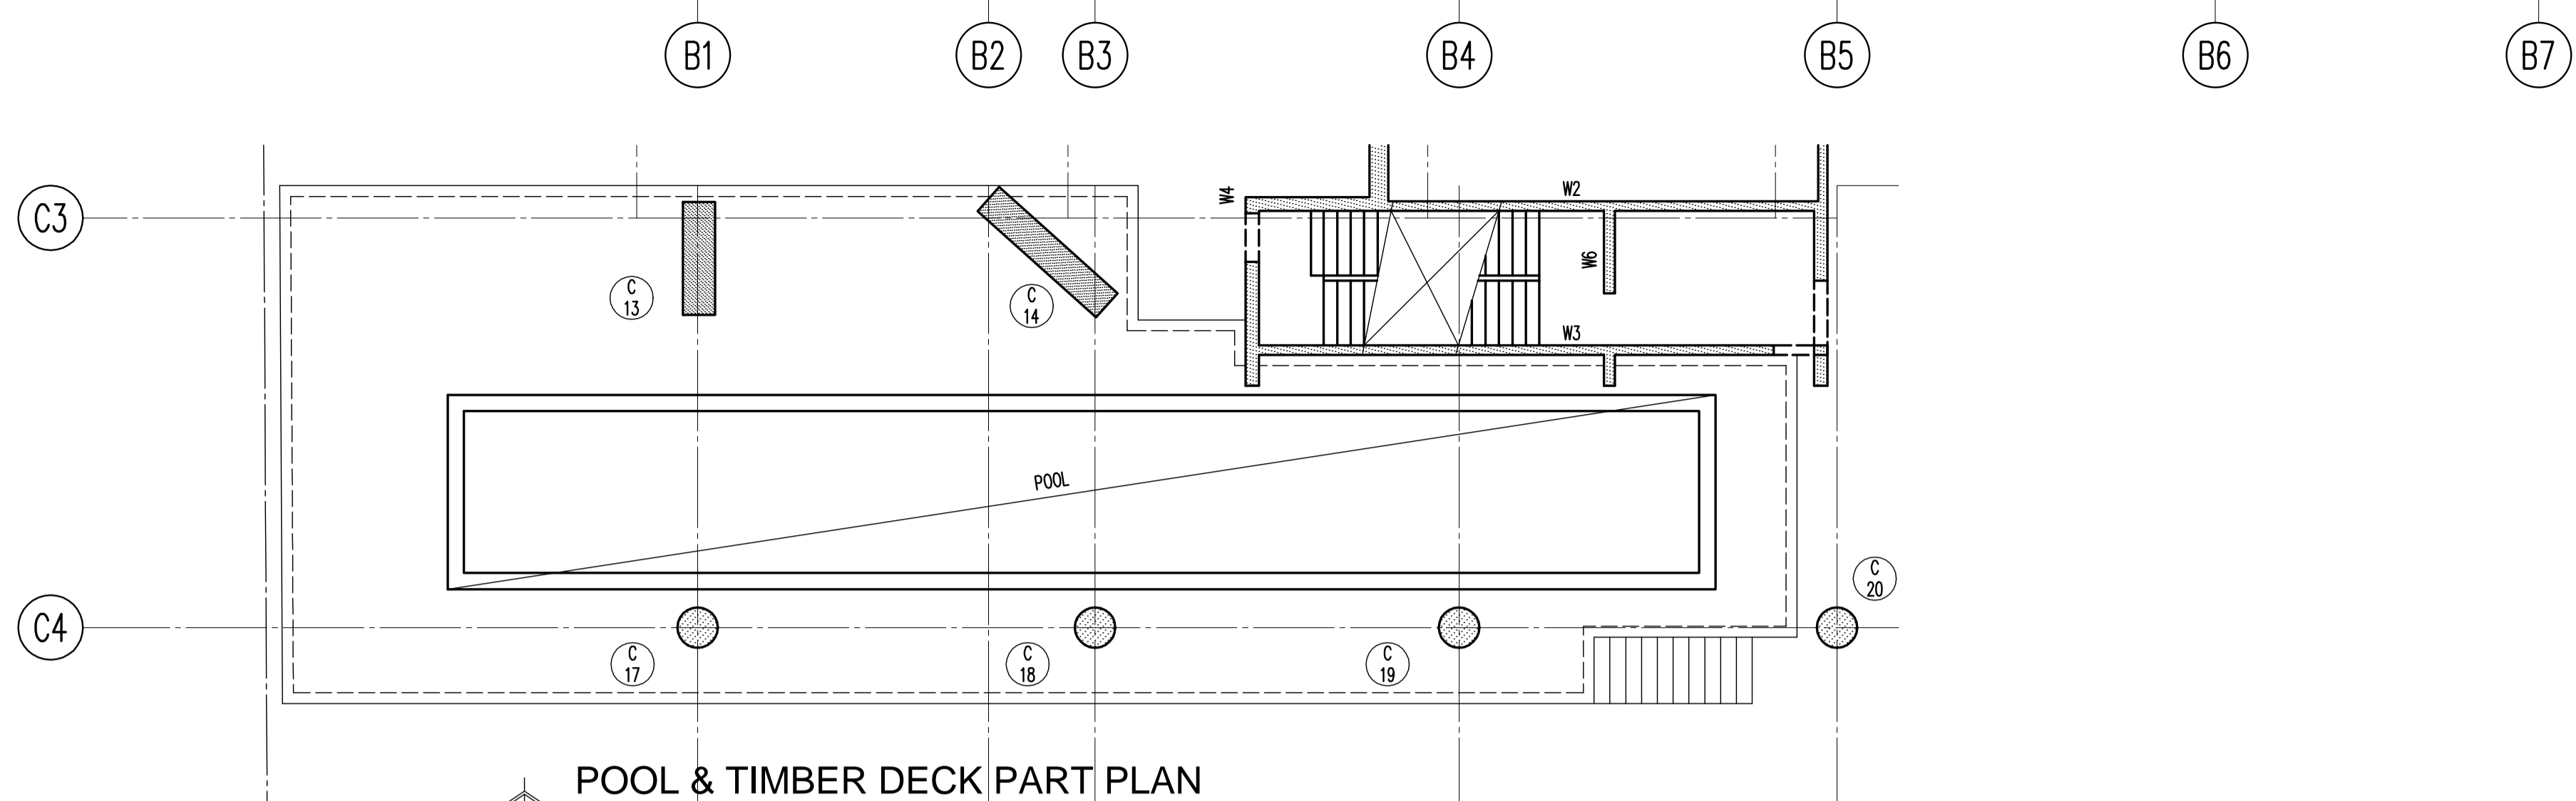

POOL & TIMBER DECK PART PLAN



SCALE 1:100

1. SUSPENDED DECK & STAIRS TO BE TIMBER.
2. POOL WALLS & FLOOR TO BE 200 THICK, SITTING ON RUBBER BEARING PADS.

Filename: S0601.dwg - USER: mthorsh - Plot File Created: May 25, 2010 - 2:47pm

A1 0 1 2 3 4 5 6 7 8 9 10

Rev	Description	Eng	Draft	Date	Rev	Description	Eng	Draft	Date	Rev	Description	Eng	Draft	Date
P1	ISSUED FOR COSTING	RTG	OMT	25.05.10										

Architect
FJMT (Francis-Jones Morehen Thorp)
 Level 5 MCA
 140 George Street
 Sydney NSW 2000
 ph: + 61 2 9251 7077
 fax: + 61 2 9251 7072
 www.fjmt.com.au

TTW
TaylorThomsonWhitting
 Consulting Engineers
 48 Chandos Street St Leonards NSW 2065
 T: +61 2 9439 7288 F: +61 2 9439 3146 ttwsyd@ttw.com.au
 Taylor Thomson Whitting (NSW) Pty Ltd A.C.N. 113 578 377

Project
**6-16 ATCHINSON STREET,
 ST. LEONARDS**

Sheet Subject
POOL & DECK PART PLAN

Scale: A1
 1:100

Drawn
 M.W.

Authorised


Job No
091602

Drawing No
S0601

Revision
P1

Plot File Created: May 25, 2010 - 2:47pm

PRELIMINARY

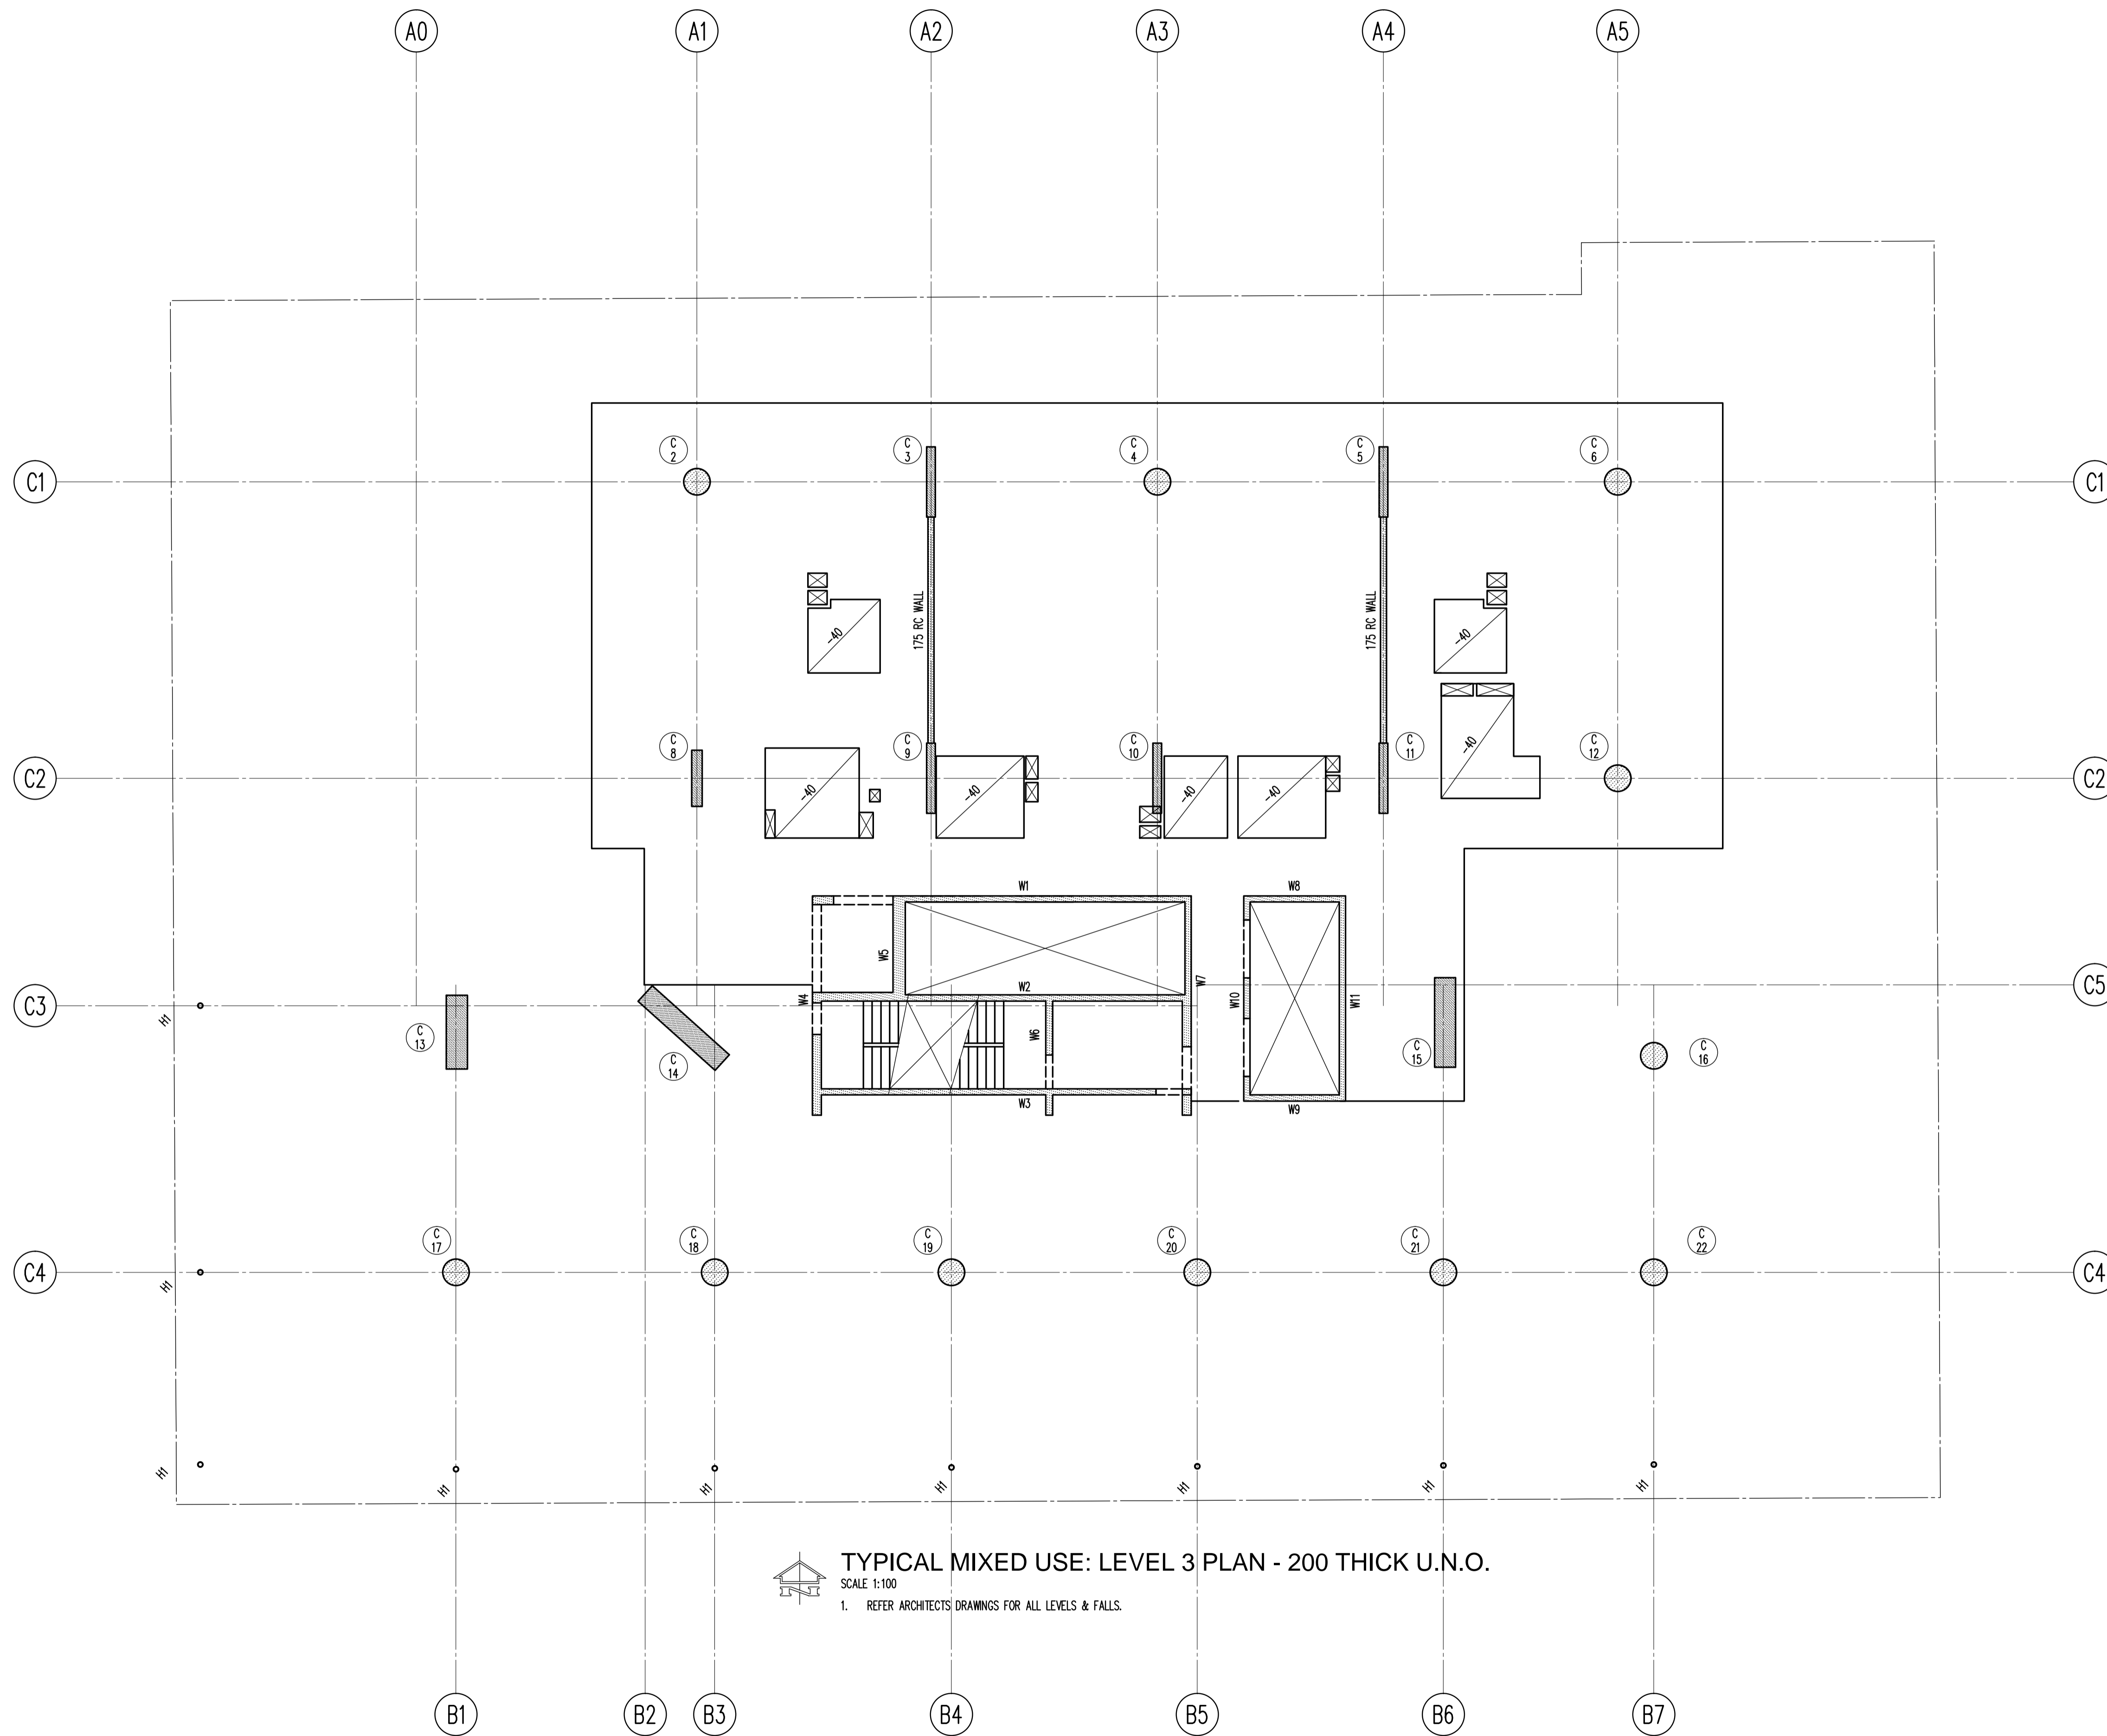

TYPICAL MIXED USE: LEVEL 3 PLAN - 200 THICK U.N.O.
 SCALE 1:100
 1. REFER ARCHITECTS' DRAWINGS FOR ALL LEVELS & FALLS.

Filename: S0700.dwg - USER: natasha - Plot File Created: May 25, 2010 - 2:47pm

A1 0 1 2 3 4 5 6 7 8 9 10

Rev	Description	Eng	Draft	Date	Rev	Description	Eng	Draft	Date	Rev	Description	Eng	Draft	Date
P1	ISSUED FOR COSTING	RTG	OMT	25.05.10										

Architect
FJMT (Francis-Jones Morehen Thorp)
 Level 5 MCA
 140 George Street
 Sydney NSW 2000
 ph: + 61 2 9251 7077
 fax: + 61 2 9251 7072
 www.fjmt.com.au


TaylorThomsonWhitting
 Consulting Engineers
 48 Chandos Street St Leonards NSW 2065
 T: +61 2 9439 7288 F: +61 2 9439 3146 ttwsyd@ttw.com.au
 Taylor Thomson Whitting (NSW) Pty Ltd A.C.N. 113 579 377

Project
**6-16 ATCHINSON STREET,
 ST. LEONARDS**

Sheet Subject
**TYPICAL MIXED USE
 LEVEL 3 PLAN**

PRELIMINARY

Scale: A1
 1:100
 Drawn: M.W.
 Authorised:
 Job No: **091602**
 Drawing No: **S0700**
 Revision: **P1**
 Plot File Created: May 25, 2010 - 2:47pm

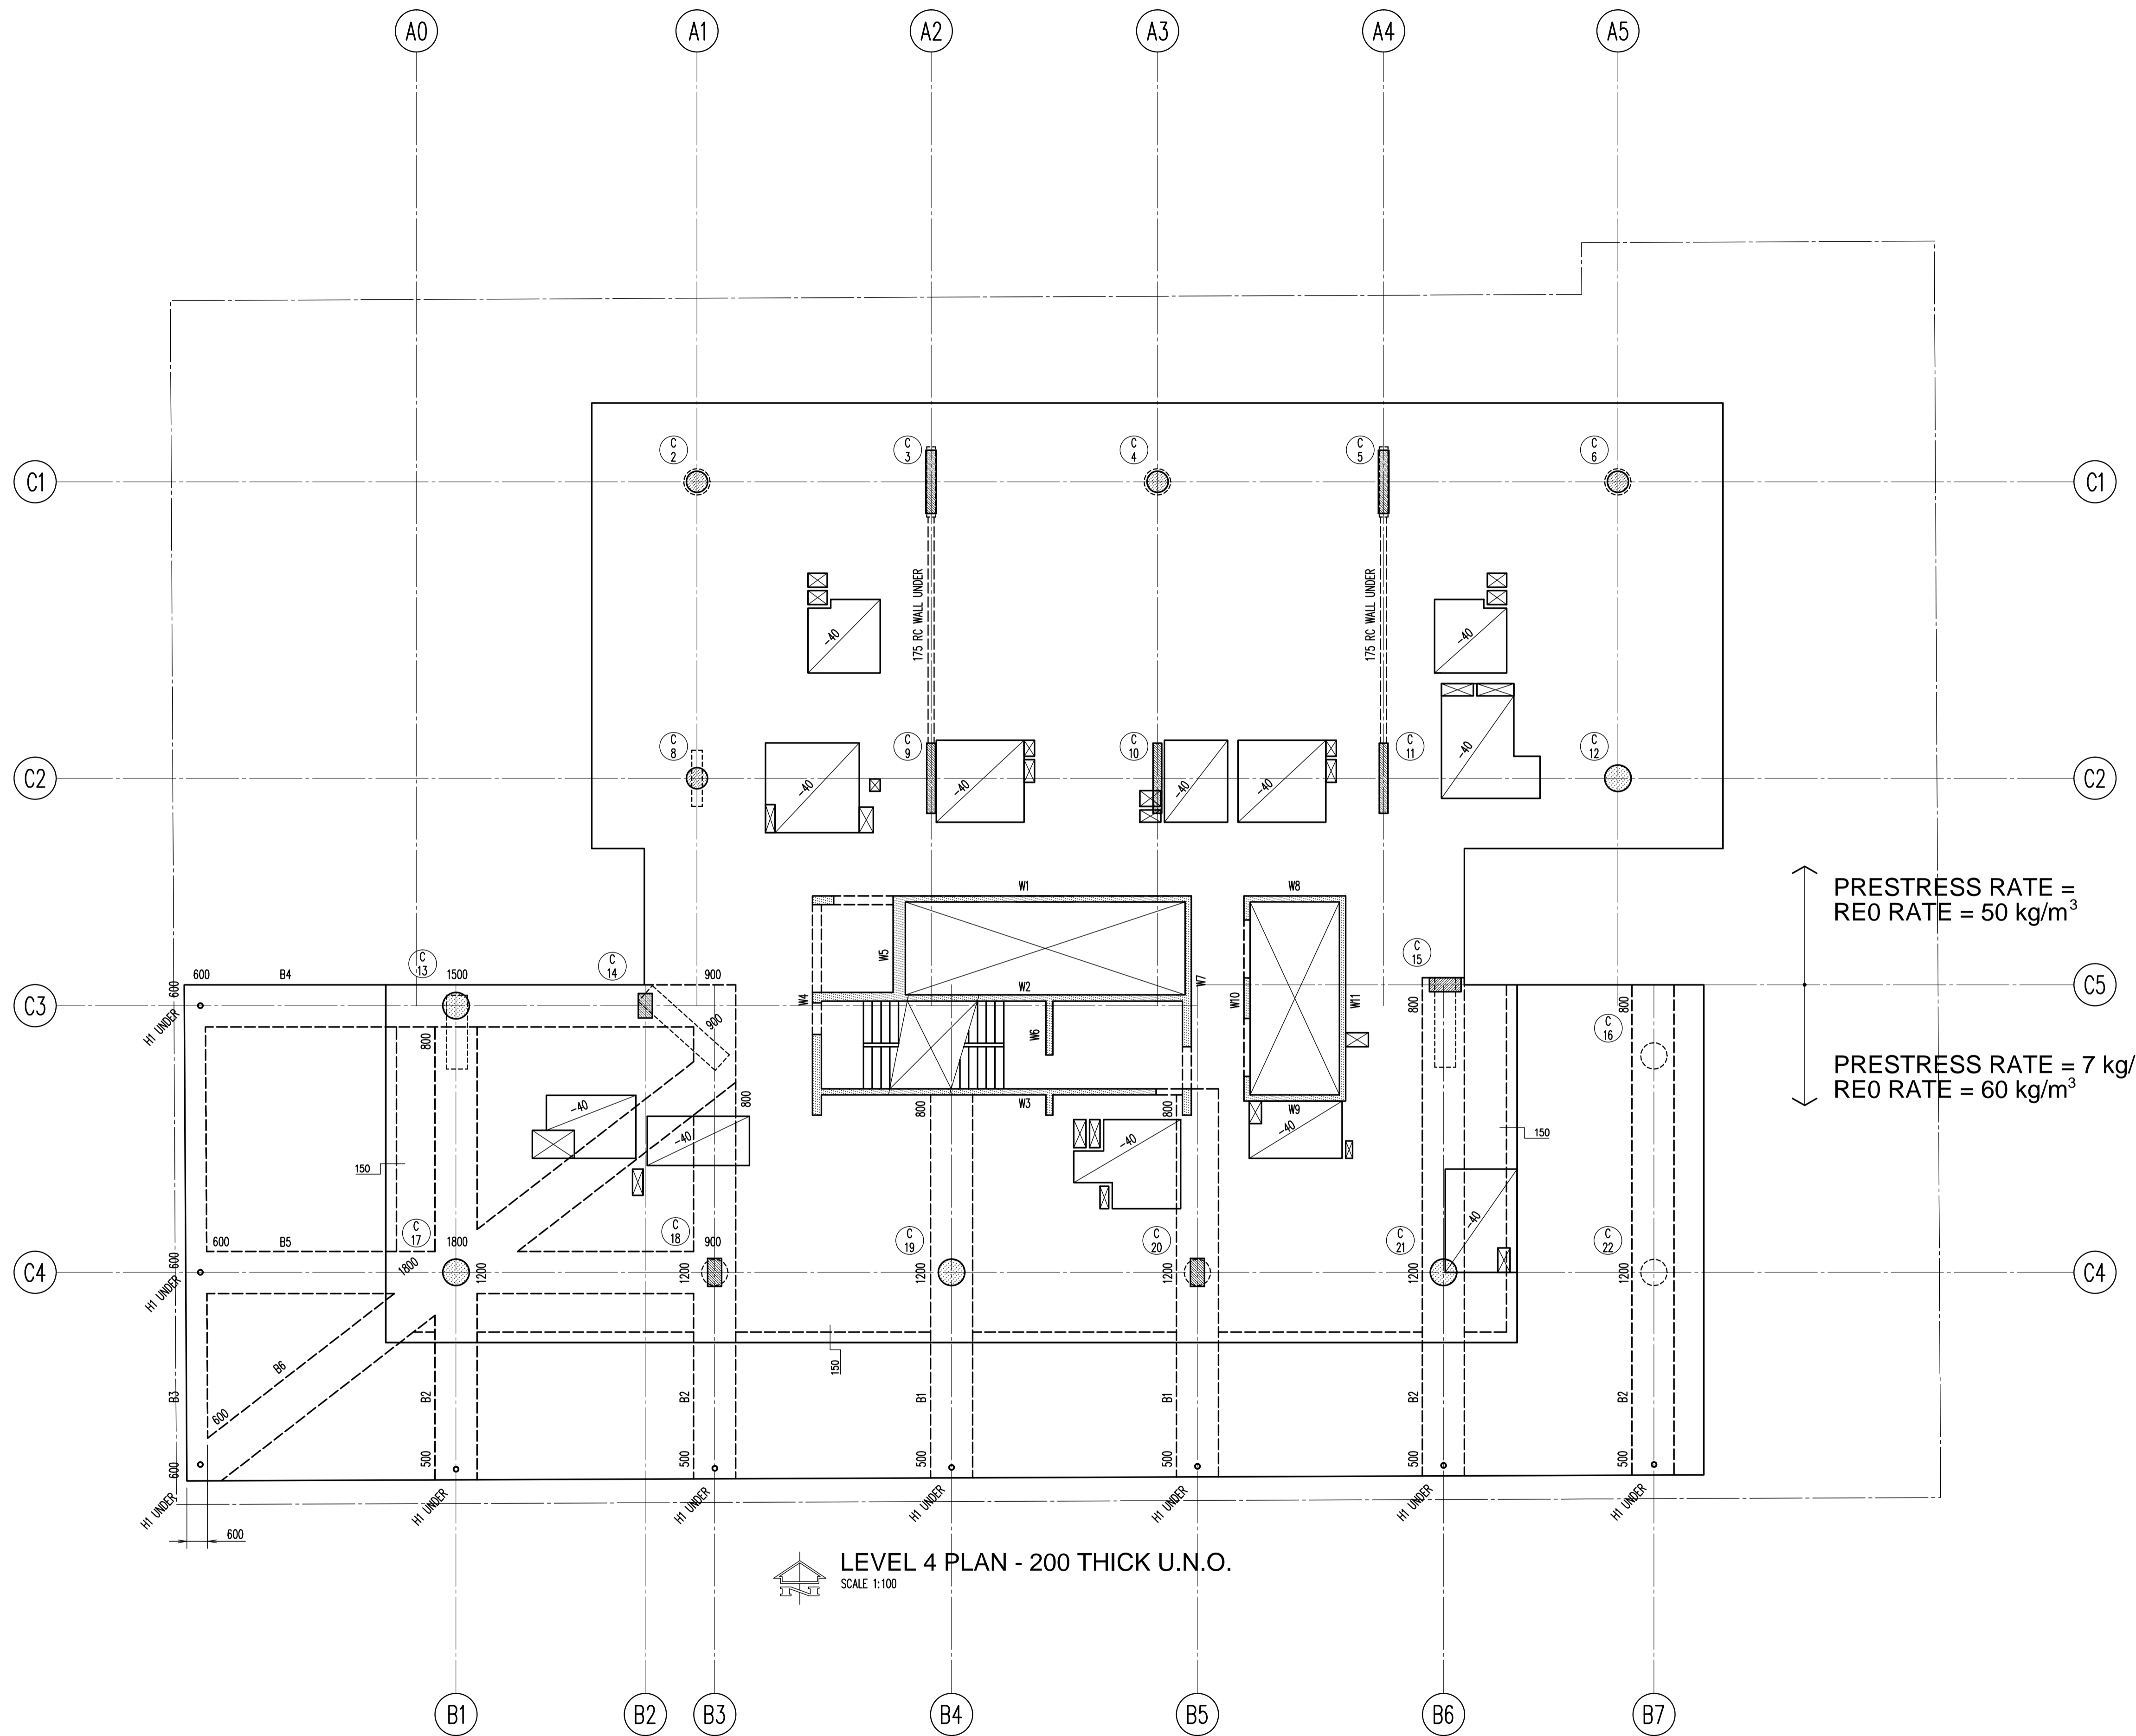

LEVEL 4 PLAN - 200 THICK U.N.O.
SCALE 1:100

Filename: S0800.dwg - USER: natasha - Plot File Created: May 25, 2010 - 2:48pm

A1 0 1 2 3 4 5 6 7 8 9 10

Rev	Description	Eng	Draft	Date	Rev	Description	Eng	Draft	Date	Rev	Description	Eng	Draft	Date
P1	ISSUED FOR COSTING	RTG	OMT	25.05.10										

Architect
FJMT (Francis-Jones Morehen Thorp)
Level 5 MCA
140 George Street
Sydney NSW 2000
ph: +61 2 9251 7077
fax: +61 2 9251 7072
www.fjmt.com.au

TaylorThomsonWhitting
Consulting Engineers
48 Chandos Street St Leonards NSW 2065
T: +61 2 9439 7288 F: +61 2 9439 3146 ttwsyd@ttw.com.au
Taylor Thomson Whitting (NSW) Pty Ltd A.C.N. 113 578 377

Project
**6-16 ATCHINSON STREET,
ST. LEONARDS**

Sheet Subject
LEVEL 4 PLAN

PRELIMINARY

Scale: A1
1:100

Drawn
M.W.


Authorised

Job No
091602

Drawing No
S0800

Revision
P1

Plot File Created: May 25, 2010 - 2:48pm

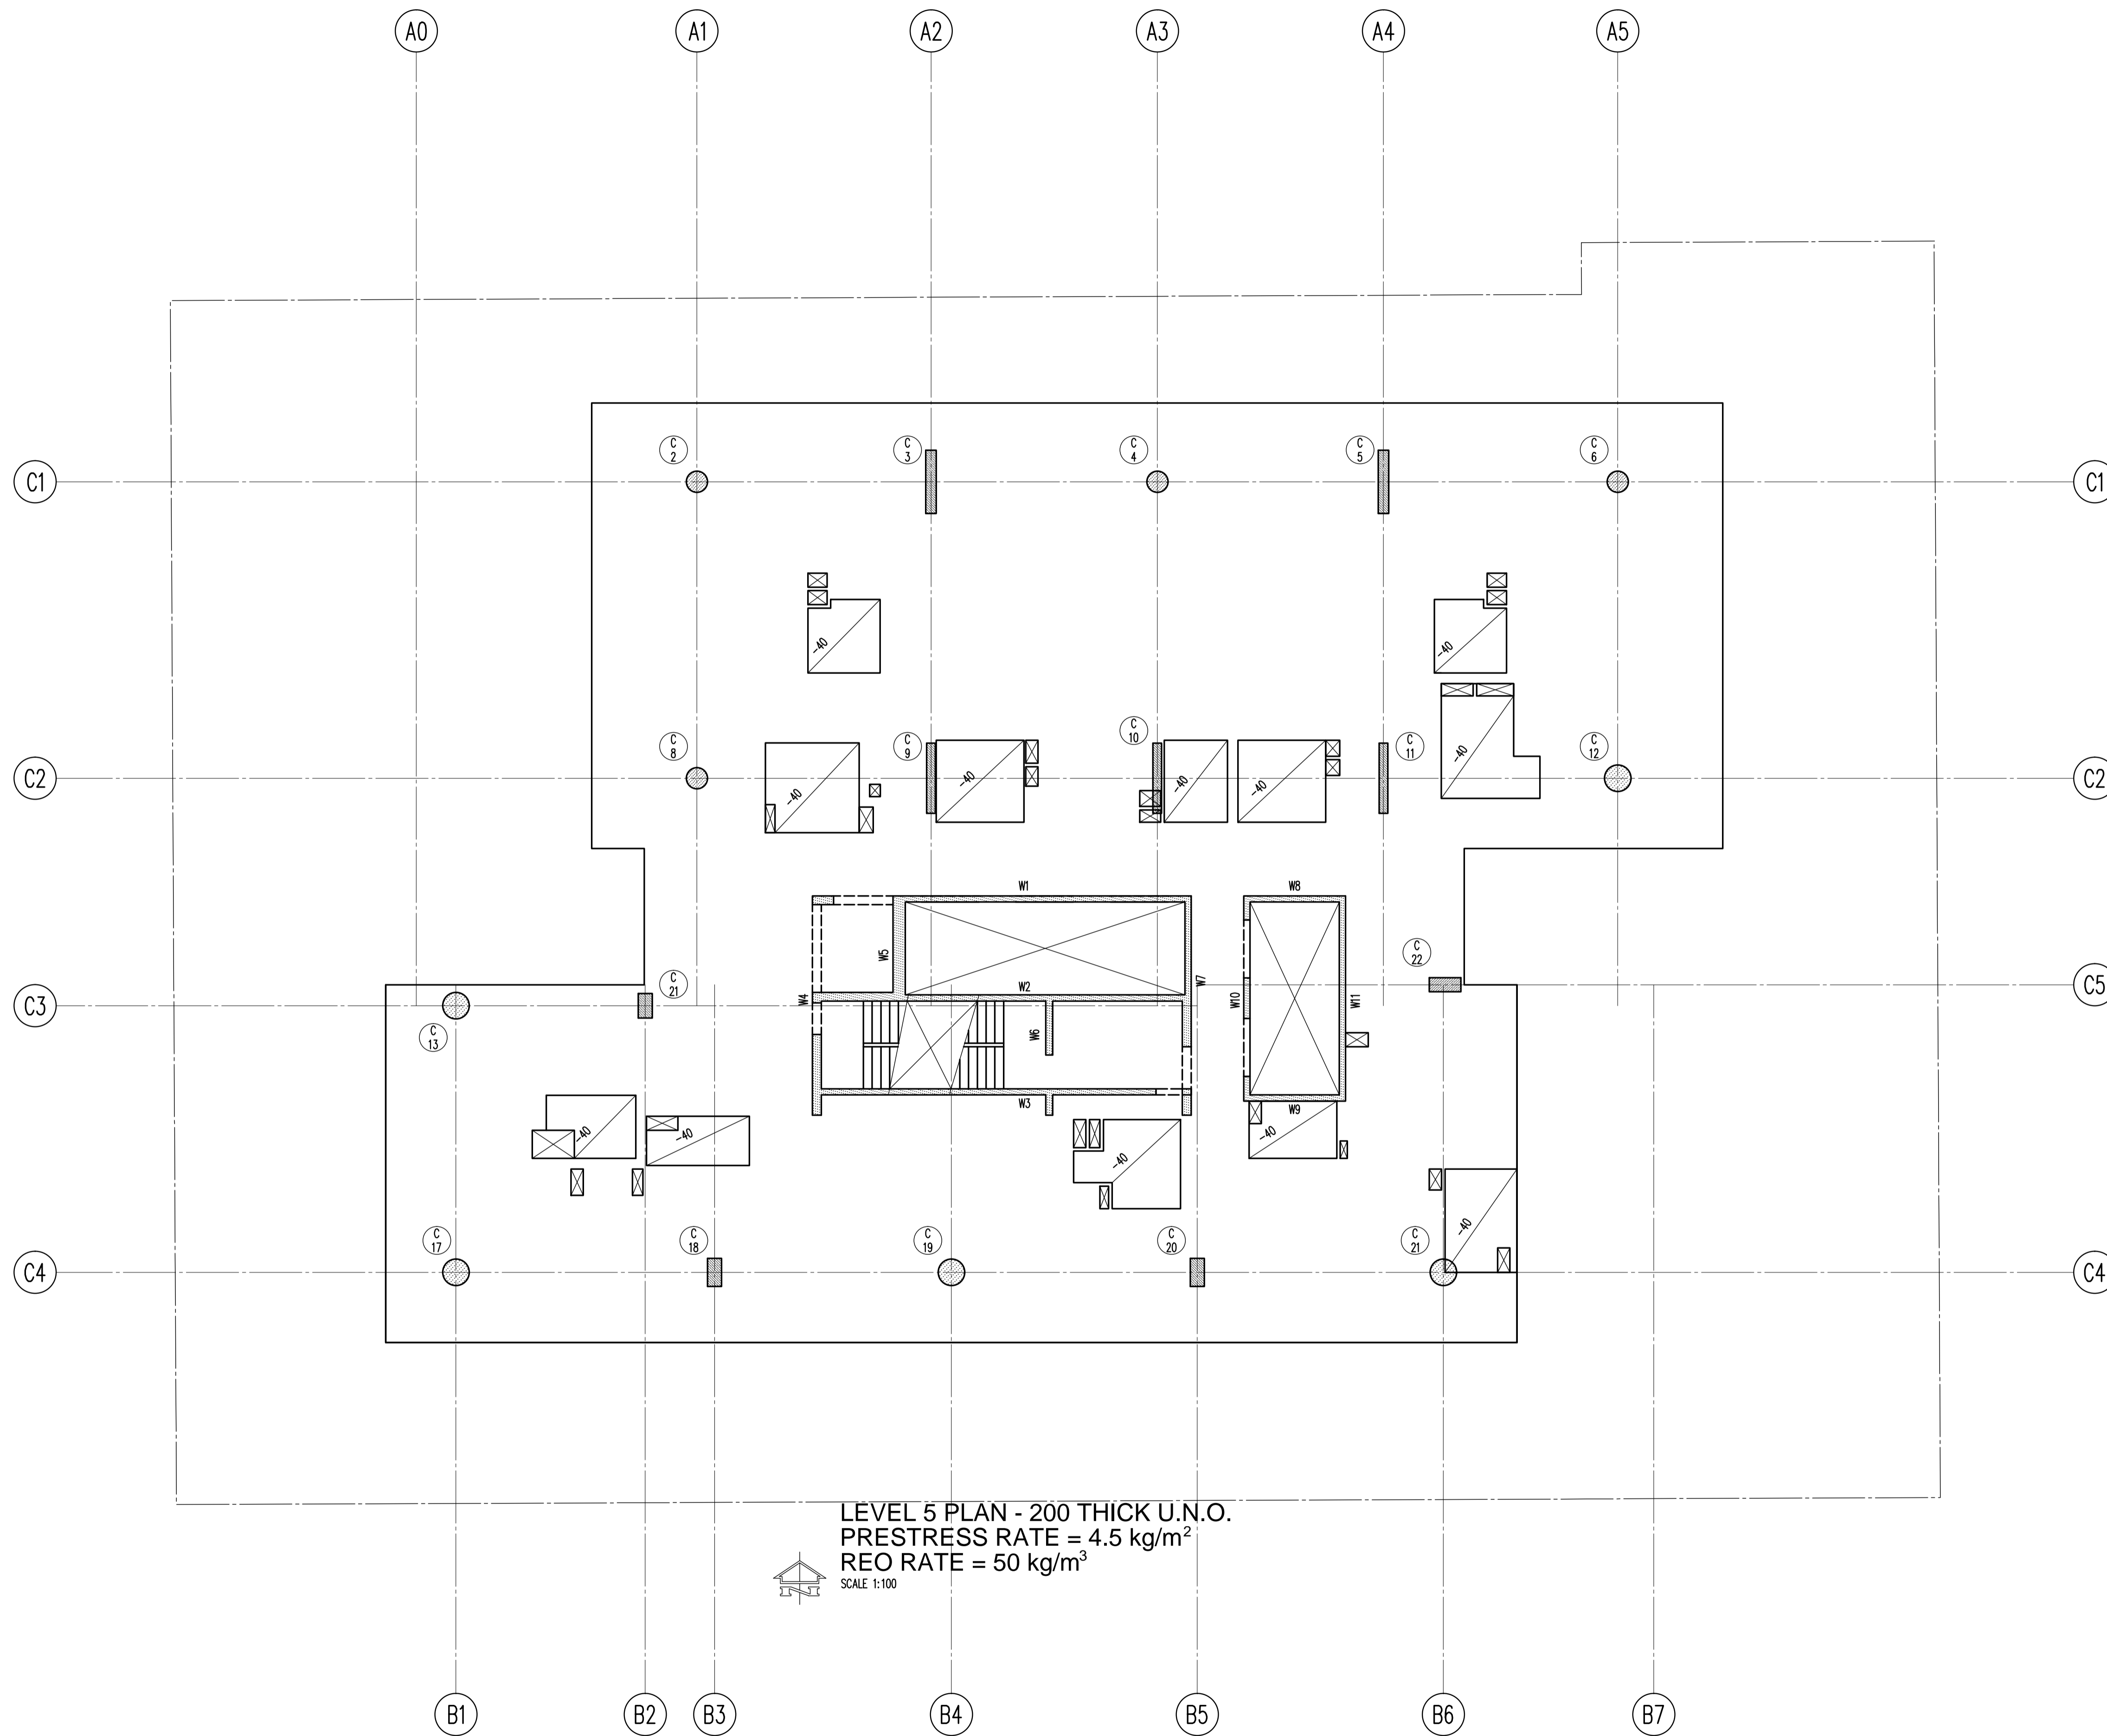

Filename: S0900.dwg - USER: natasha - Plot File Created: May 25, 2010 - 2:48pm

A1 0 1 2 3 4 5 6 7 8 9 10

Rev	Description	Eng	Draft	Date	Rev	Description	Eng	Draft	Date	Rev	Description	Eng	Draft	Date
P1	ISSUED FOR COSTING	RTG	OMT	25.05.10										

Architect
FJMT (Francis-Jones Morehen Thorp)
 Level 5 MCA
 140 George Street
 Sydney NSW 2000
 ph: +61 2 9251 7077
 fax: +61 2 9251 7072
 www.fjmt.com.au


TTW
TaylorThomsonWhitting
 Consulting Engineers
 48 Chandos Street St Leonards NSW 2065
 T: +61 2 9439 7288 F: +61 2 9439 3146 ttwsyd@ttw.com.au
 Taylor Thomson Whitting (NSW) Pty Ltd A.C.N. 113 579 377

Project
**6-16 ATCHINSON STREET,
 ST. LEONARDS**

Sheet Subject
LEVEL 5 PLAN

PRELIMINARY

Scale: A1
 1:100
 Drawn: M.W.
 Authorised:
 Job No: **091602**
 Drawing No: **S0900**
 Revision: **P1**
 Plot File Created: May 25, 2010 - 2:48pm

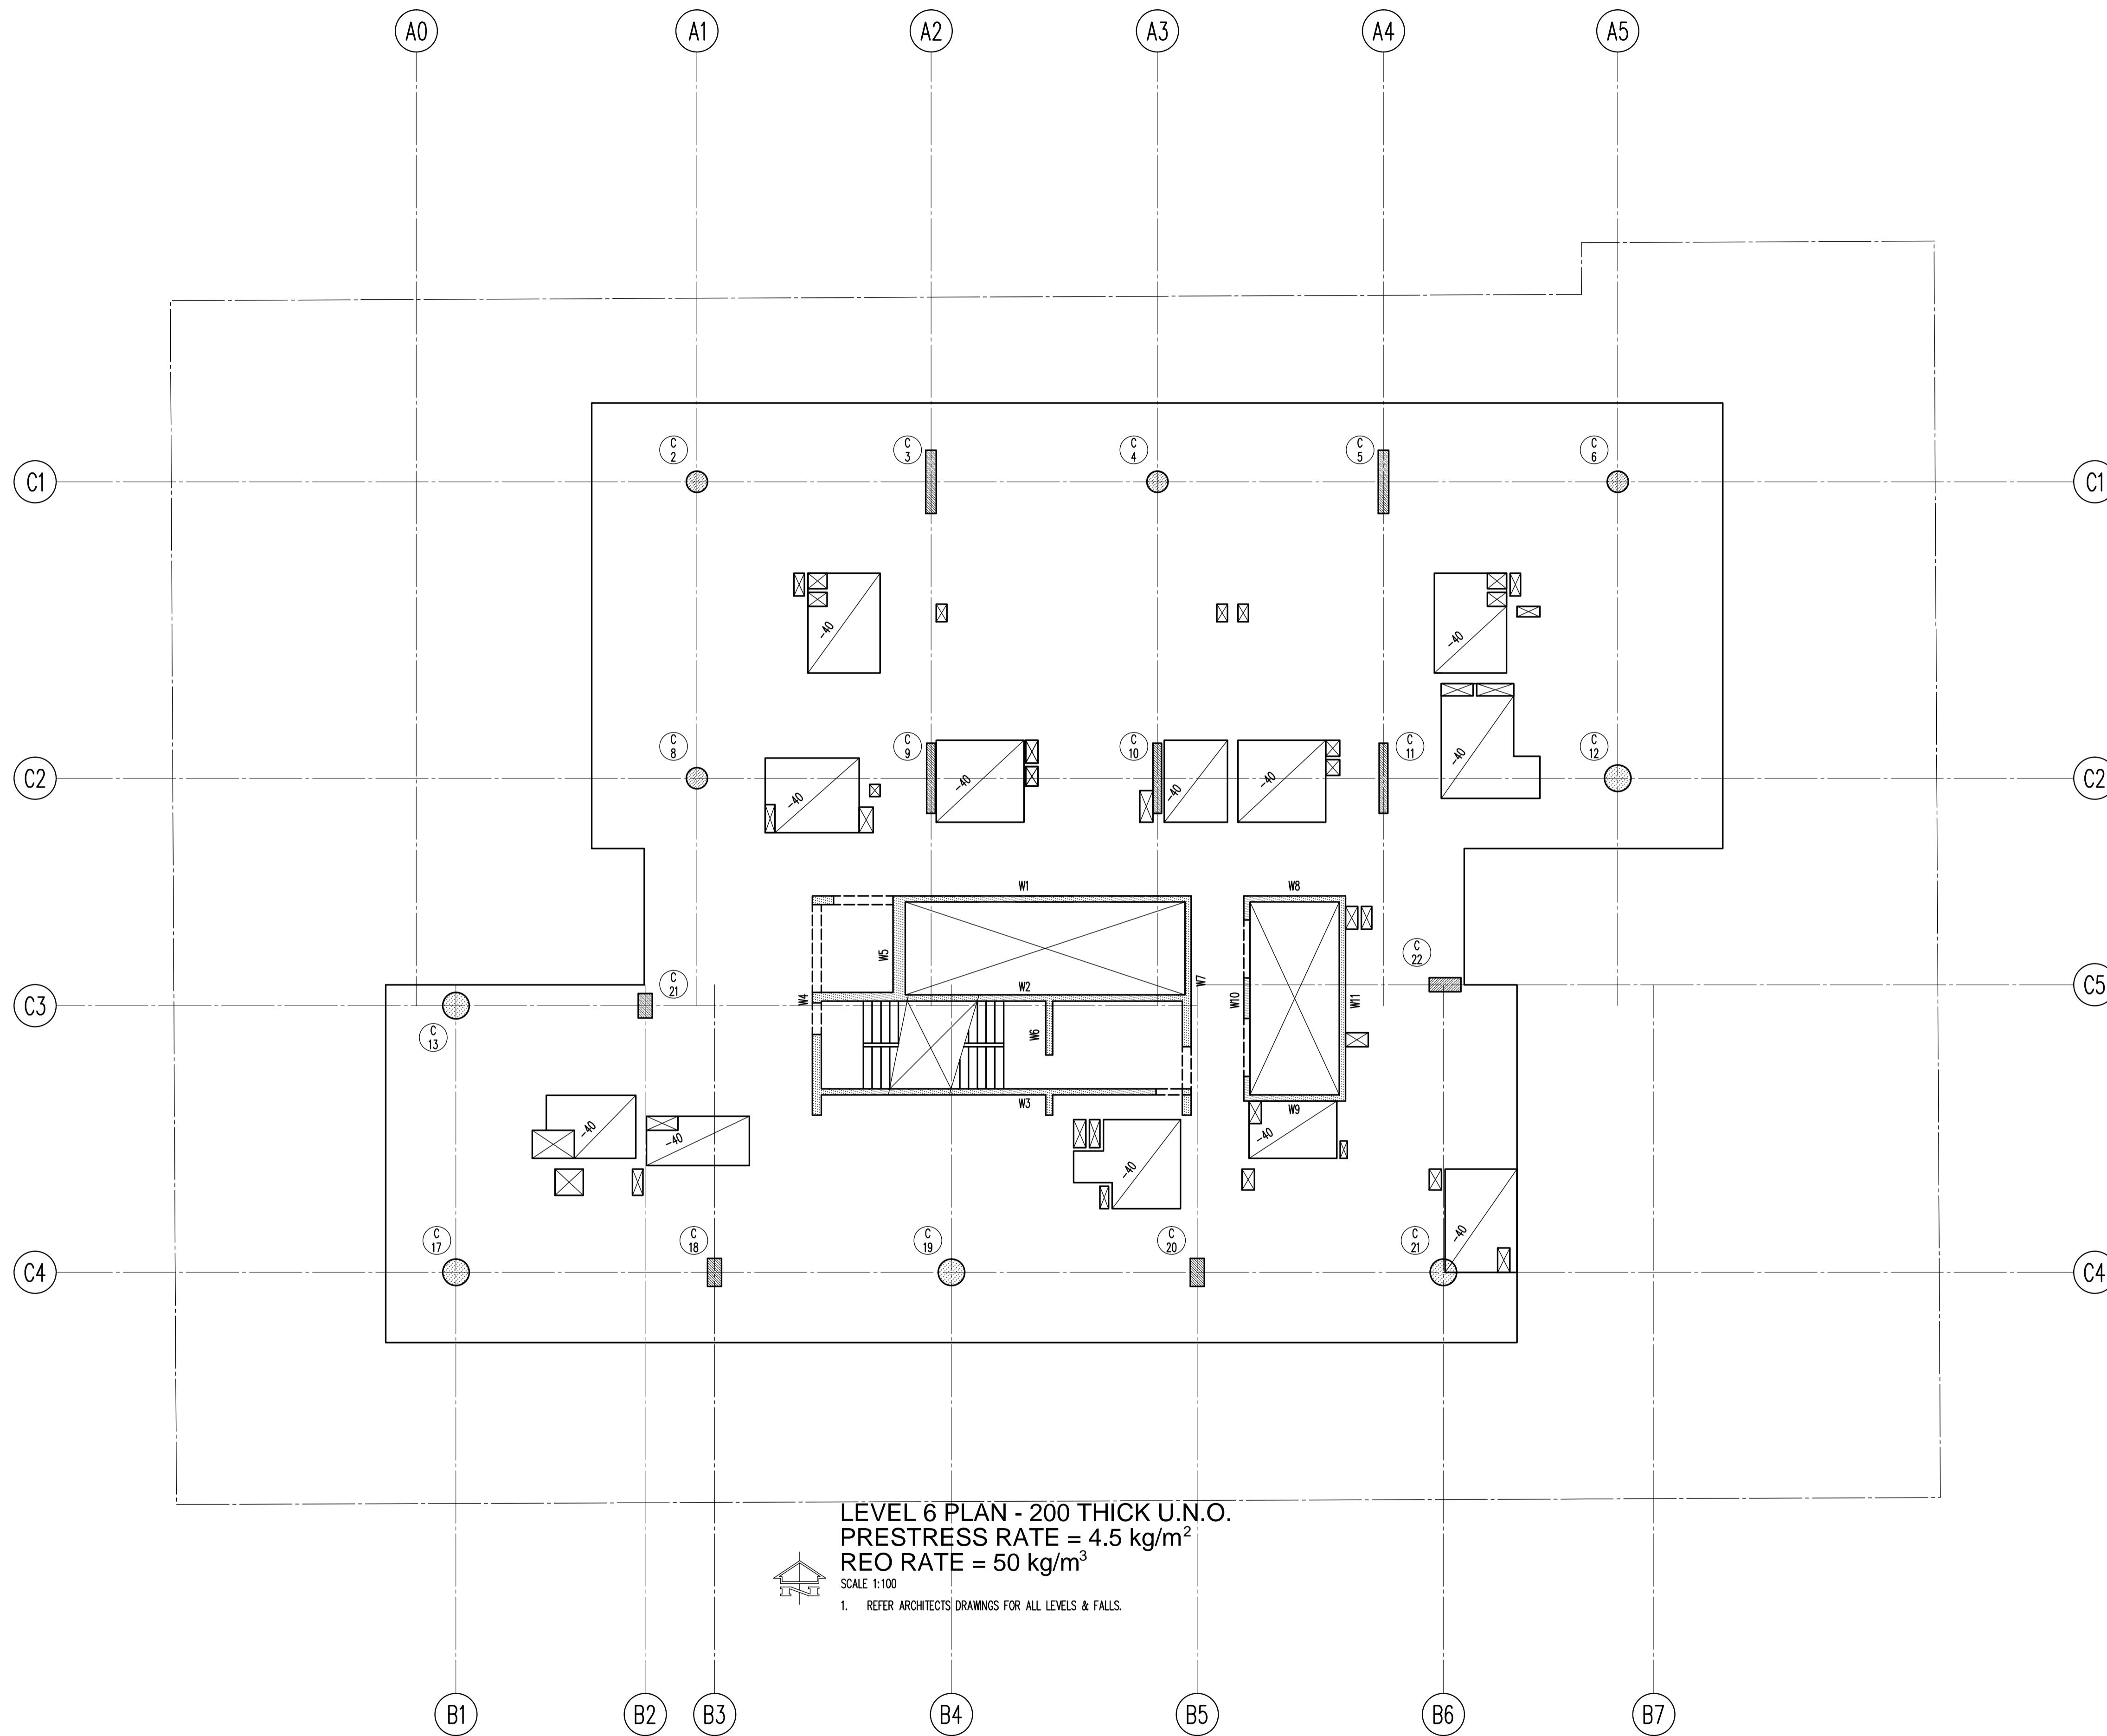

LEVEL 6 PLAN - 200 THICK U.N.O.
PRESTRESS RATE = 4.5 kg/m²
REO RATE = 50 kg/m³
 SCALE 1:100
 1. REFER ARCHITECTS' DRAWINGS FOR ALL LEVELS & FALLS.

Filename: S1000.dwg - USER: mthorsh - Plot File Created: May 25, 2010 - 2:48pm

A1 0 1 2 3 4 5 6 7 8 9 10

Rev	Description	Eng	Draft	Date	Rev	Description	Eng	Draft	Date	Rev	Description	Eng	Draft	Date
P1	ISSUED FOR COSTING	RTG	OMT	25.05.10										

Architect
FJMT (Francis-Jones Morehen Thorp)
 Level 5 MCA
 140 George Street
 Sydney NSW 2000
 ph: + 61 2 9251 7077
 fax: + 61 2 9251 7072
 www.fjmt.com.au


TTW
TaylorThomsonWhitting
 Consulting Engineers
 48 Chandos Street St Leonards NSW 2065
 T: +61 2 9439 7288 F: +61 2 9439 3146 ttwsyd@ttw.com.au
 Taylor Thomson Whitting (NSW) Pty Ltd A.C.N. 113 579 377


Project
**6-16 ATCHINSON STREET,
 ST. LEONARDS**

Sheet Subject
LEVEL 6 PLAN

Scale: A1
 1:100
 Drawn
 M.W.
 Authorised
 Job No
091602
 Drawing No
S1000
 Revision
P1
 Plot File Created: May 25, 2010 - 2:48pm

PRELIMINARY

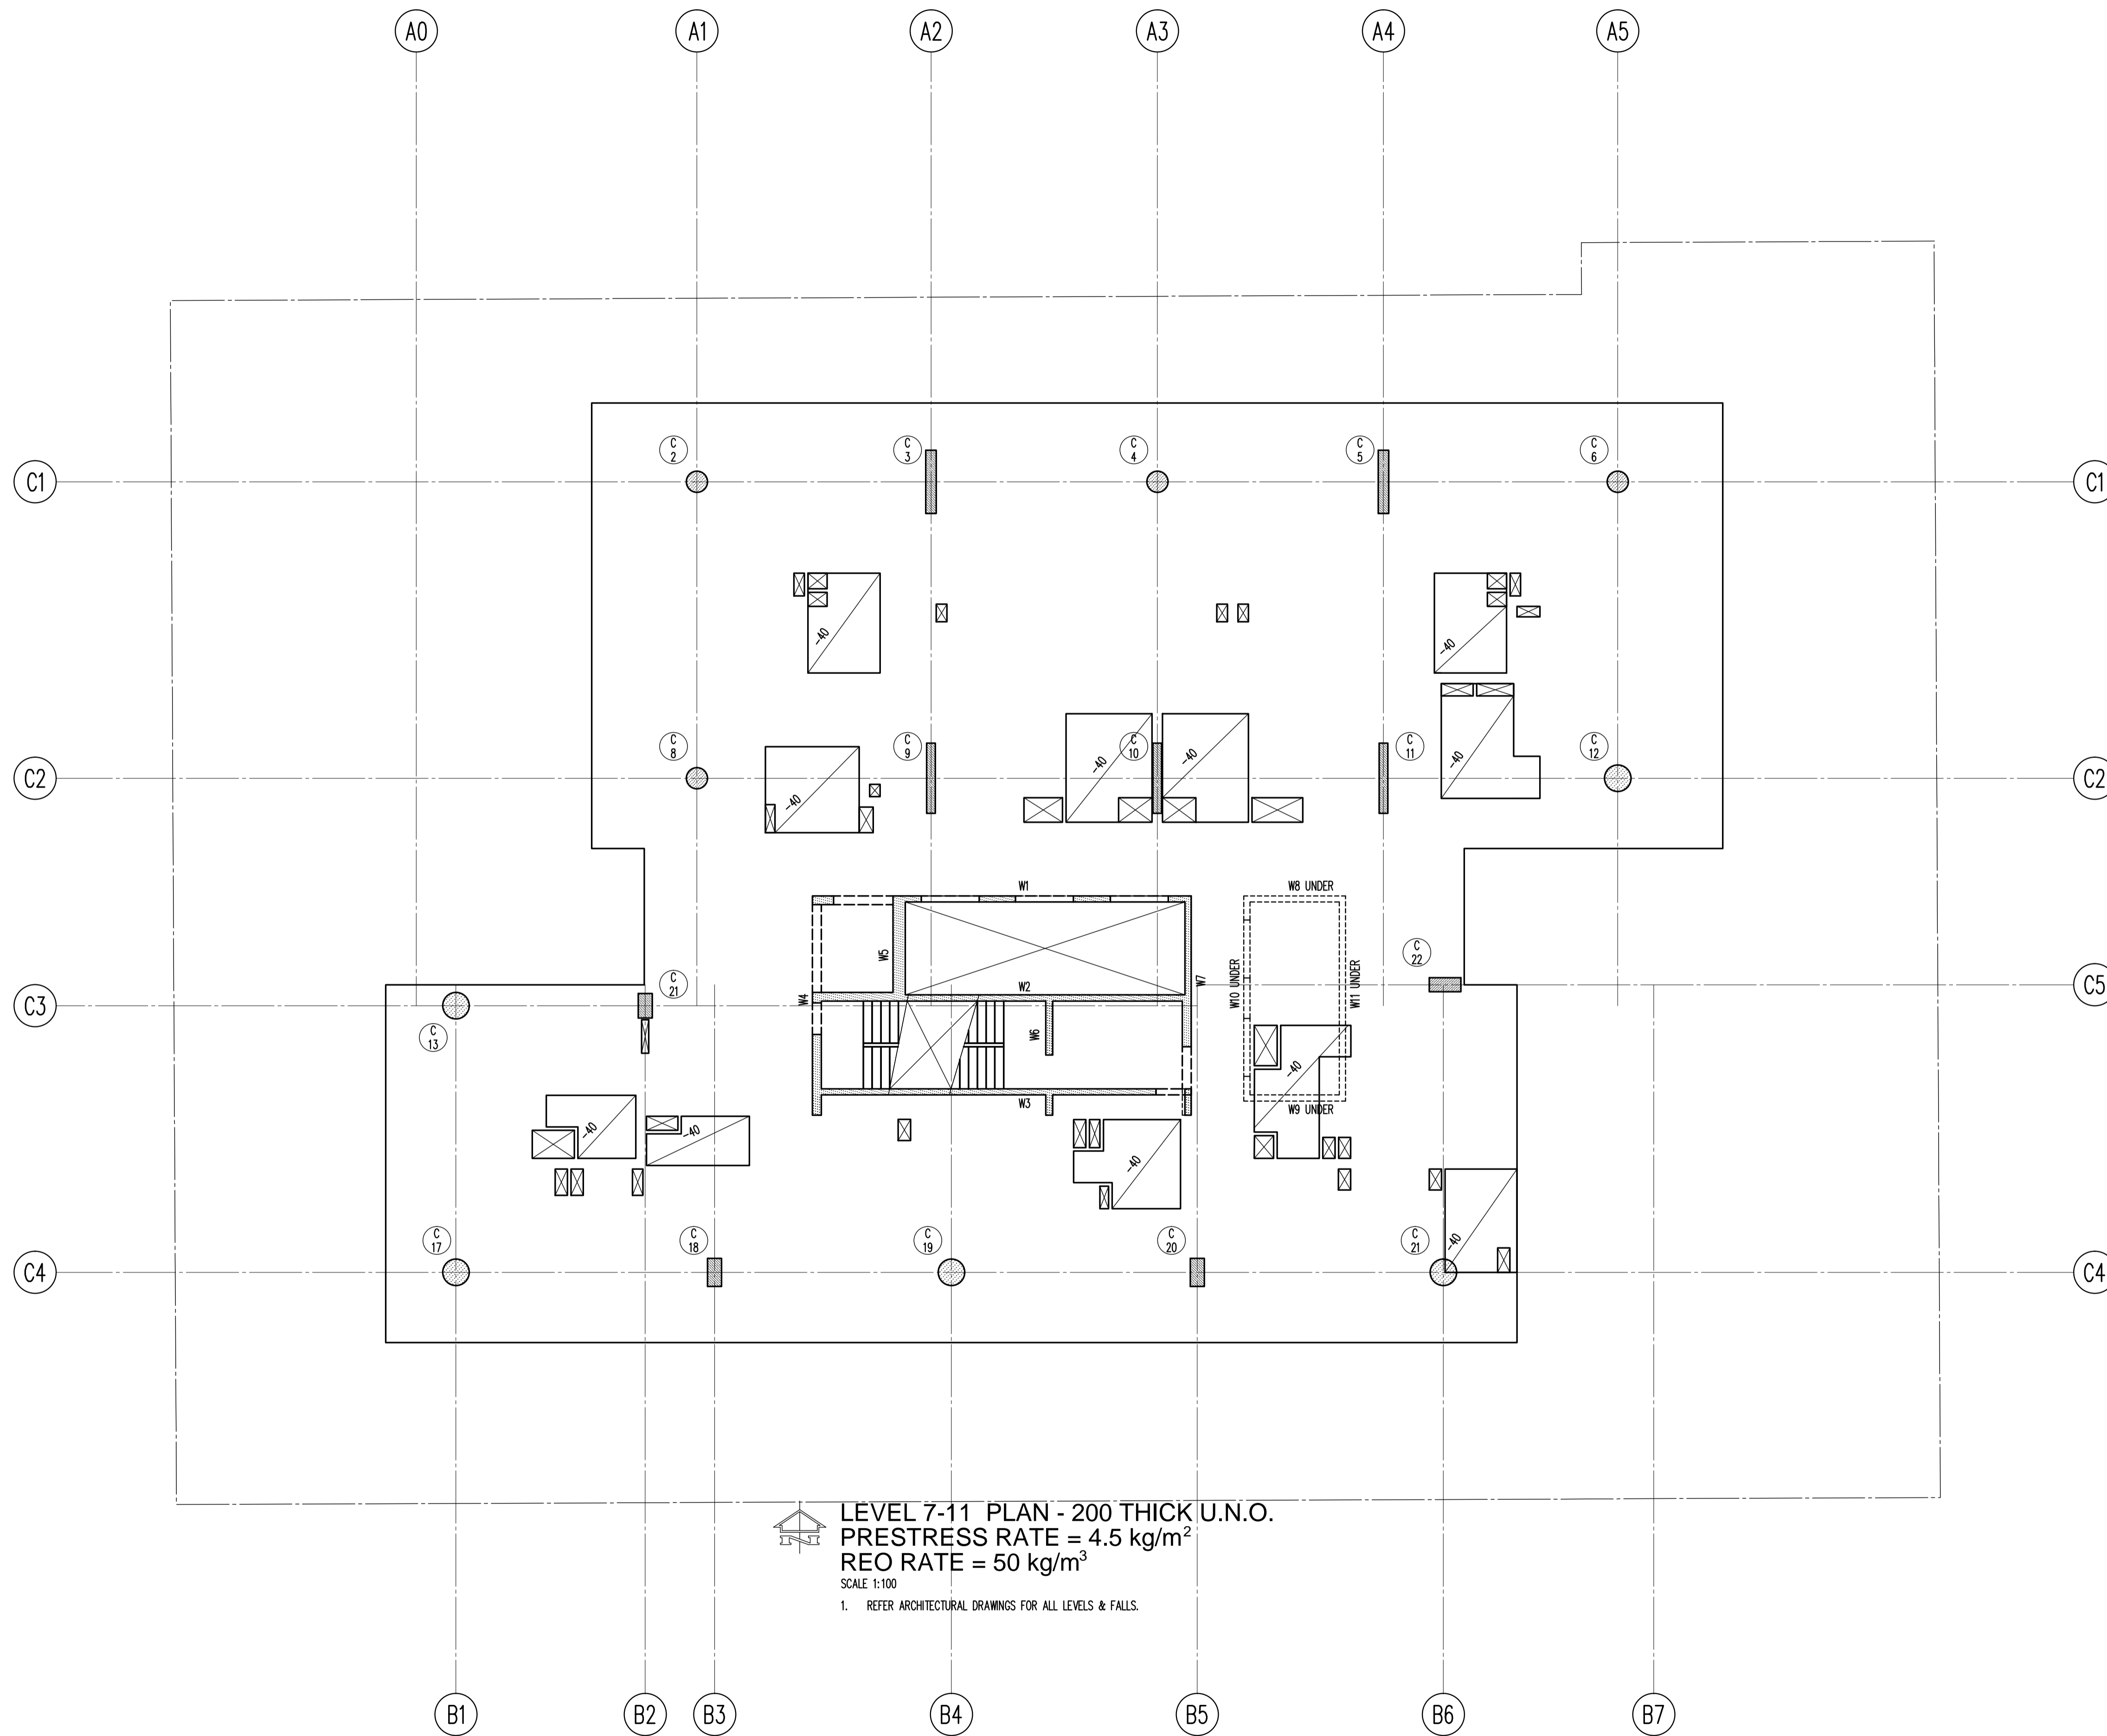


LEVEL 7-11 PLAN - 200 THICK U.N.O.
 PRESTRESS RATE = 4.5 kg/m²
 REO RATE = 50 kg/m³
 SCALE 1:100
 1. REFER ARCHITECTURAL DRAWINGS FOR ALL LEVELS & FALLS.

Filename: S1100.dwg - USER: mthorh - Plot File Created: May 25, 2010 - 2:48pm

A1 0 1 2 3 4 5 6 7 8 9 10

Rev	Description	Eng	Draft	Date	Rev	Description	Eng	Draft	Date	Rev	Description	Eng	Draft	Date
P1	ISSUED FOR COSTING	RTG	OMT	25.05.10										

Architect
FJMT (Francis-Jones Morehen Thorp)
 Level 5 MCA
 140 George Street
 Sydney NSW 2000
 ph: +61 2 9251 7077
 fax: +61 2 9251 7072
 www.fjmt.com.au



TaylorThomsonWhitting
 Consulting Engineers
 48 Chandos Street St Leonards NSW 2065
 T: +61 2 9439 7288 F: +61 2 9439 3146 ttwsyd@ttw.com.au
 Taylor Thomson Whitting (NSW) Pty Ltd A.C.N. 113 578 377


Project
**6-16 ATCHINSON STREET,
 ST. LEONARDS**

Sheet Subject
LEVEL 7-11 PLAN

Scale: A1
 1:100
 Drawn
 M.W.
 Authorised
 Job No
091602
 Drawing No
S1100
 Revision
P1
 Plot File Created: May 25, 2010 - 2:48pm

PRELIMINARY

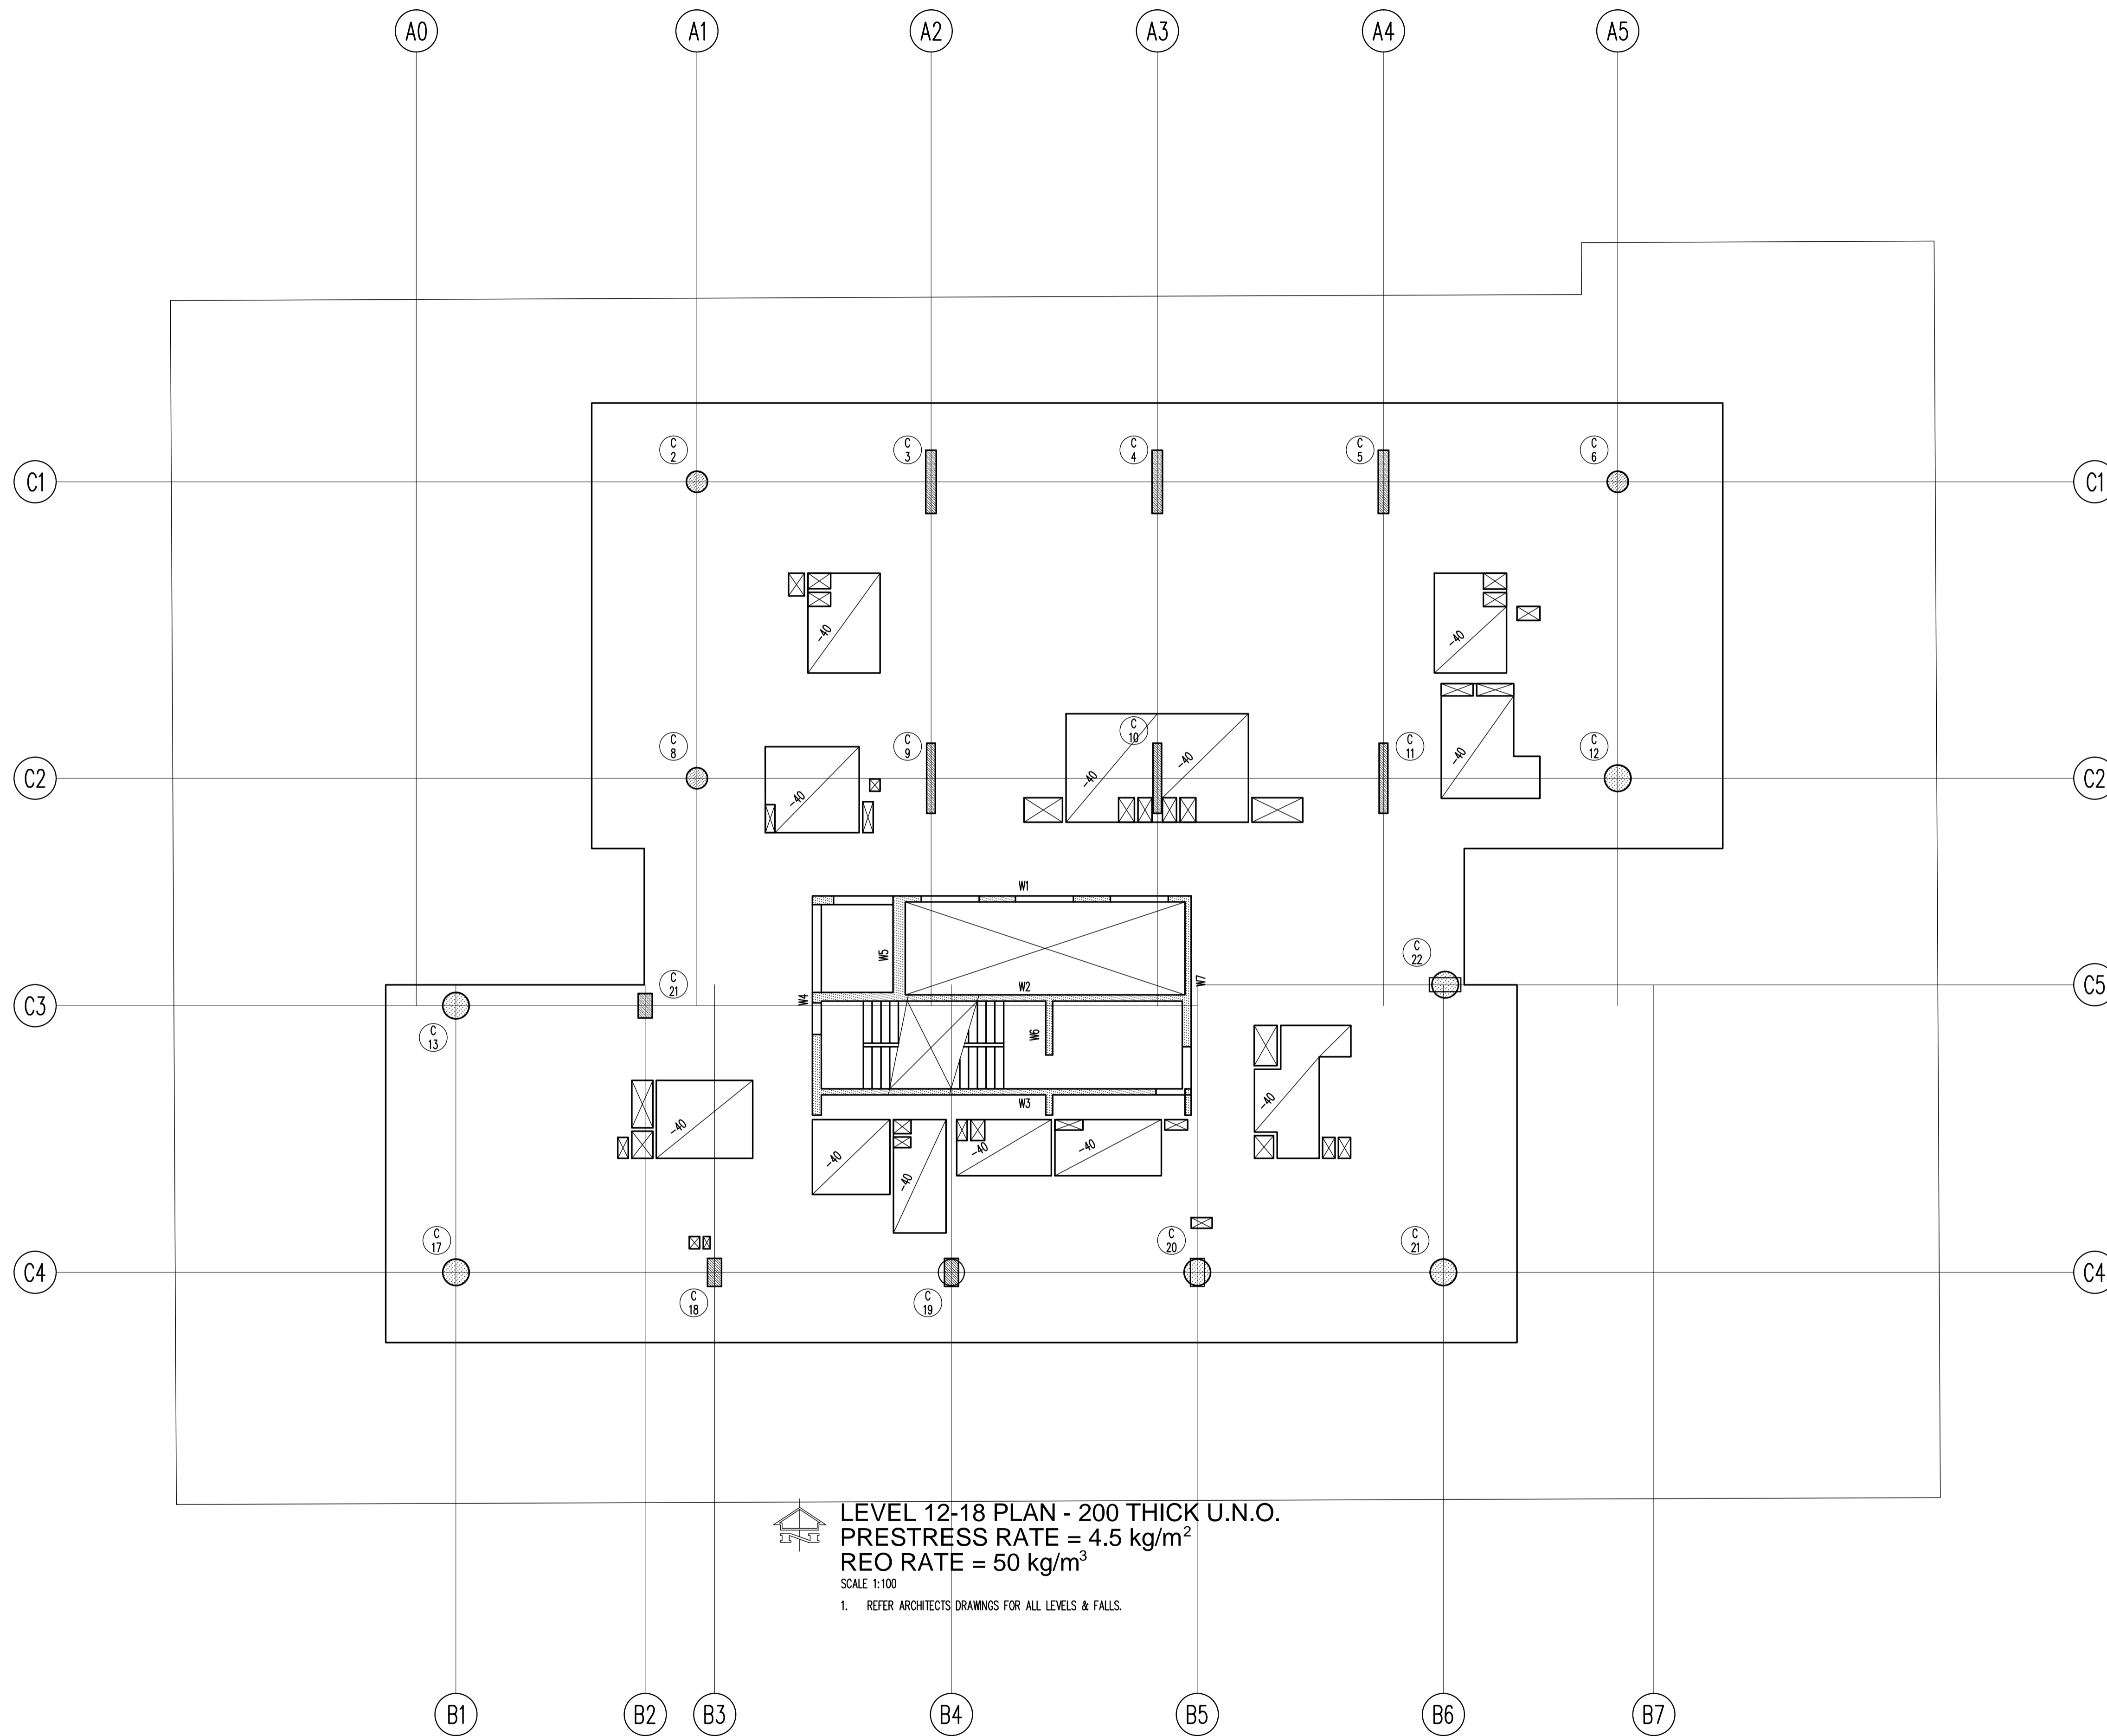


LEVEL 12-18 PLAN - 200 THICK U.N.O.
PRESTRESS RATE = 4.5 kg/m²
REO RATE = 50 kg/m³
 SCALE 1:100
 1. REFER ARCHITECTS' DRAWINGS FOR ALL LEVELS & FALLS.

Filename: S1200.dwg - USER: mthorpe - Plot File Created: May 25, 2010 - 2:48pm

A1 0 1 2 3 4 5 6 7 8 9 10

Rev	Description	Eng	Draft	Date	Rev	Description	Eng	Draft	Date	Rev	Description	Eng	Draft	Date
P1	ISSUED FOR COSTING	RTG	OMT	25.05.10										

Architect
FJMT (Francis-Jones Morehen Thorp)
 Level 5 MCA
 140 George Street
 Sydney NSW 2000
 ph: + 61 2 9251 7077
 fax: + 61 2 9251 7072
 www.fjmt.com.au



TaylorThomsonWhitting
 Consulting Engineers
 48 Chandos Street St Leonards NSW 2065
 T: +61 2 9439 7288 F: +61 2 9439 3146 ttwsyd@ttw.com.au
 Taylor Thomson Whitting (NSW) Pty Ltd A.C.N. 113 578 377


Project
**6-16 ATCHINSON STREET,
 ST. LEONARDS**

Sheet Subject
LEVEL 12-18 PLAN

PRELIMINARY

Scale: A1
 1:100
 Drawn: M.W.
 Authorised:
 Job No: **091602**
 Drawing No: **S1200**
 Revision: **P1**
 Plot File Created: May 25, 2010 - 2:48pm

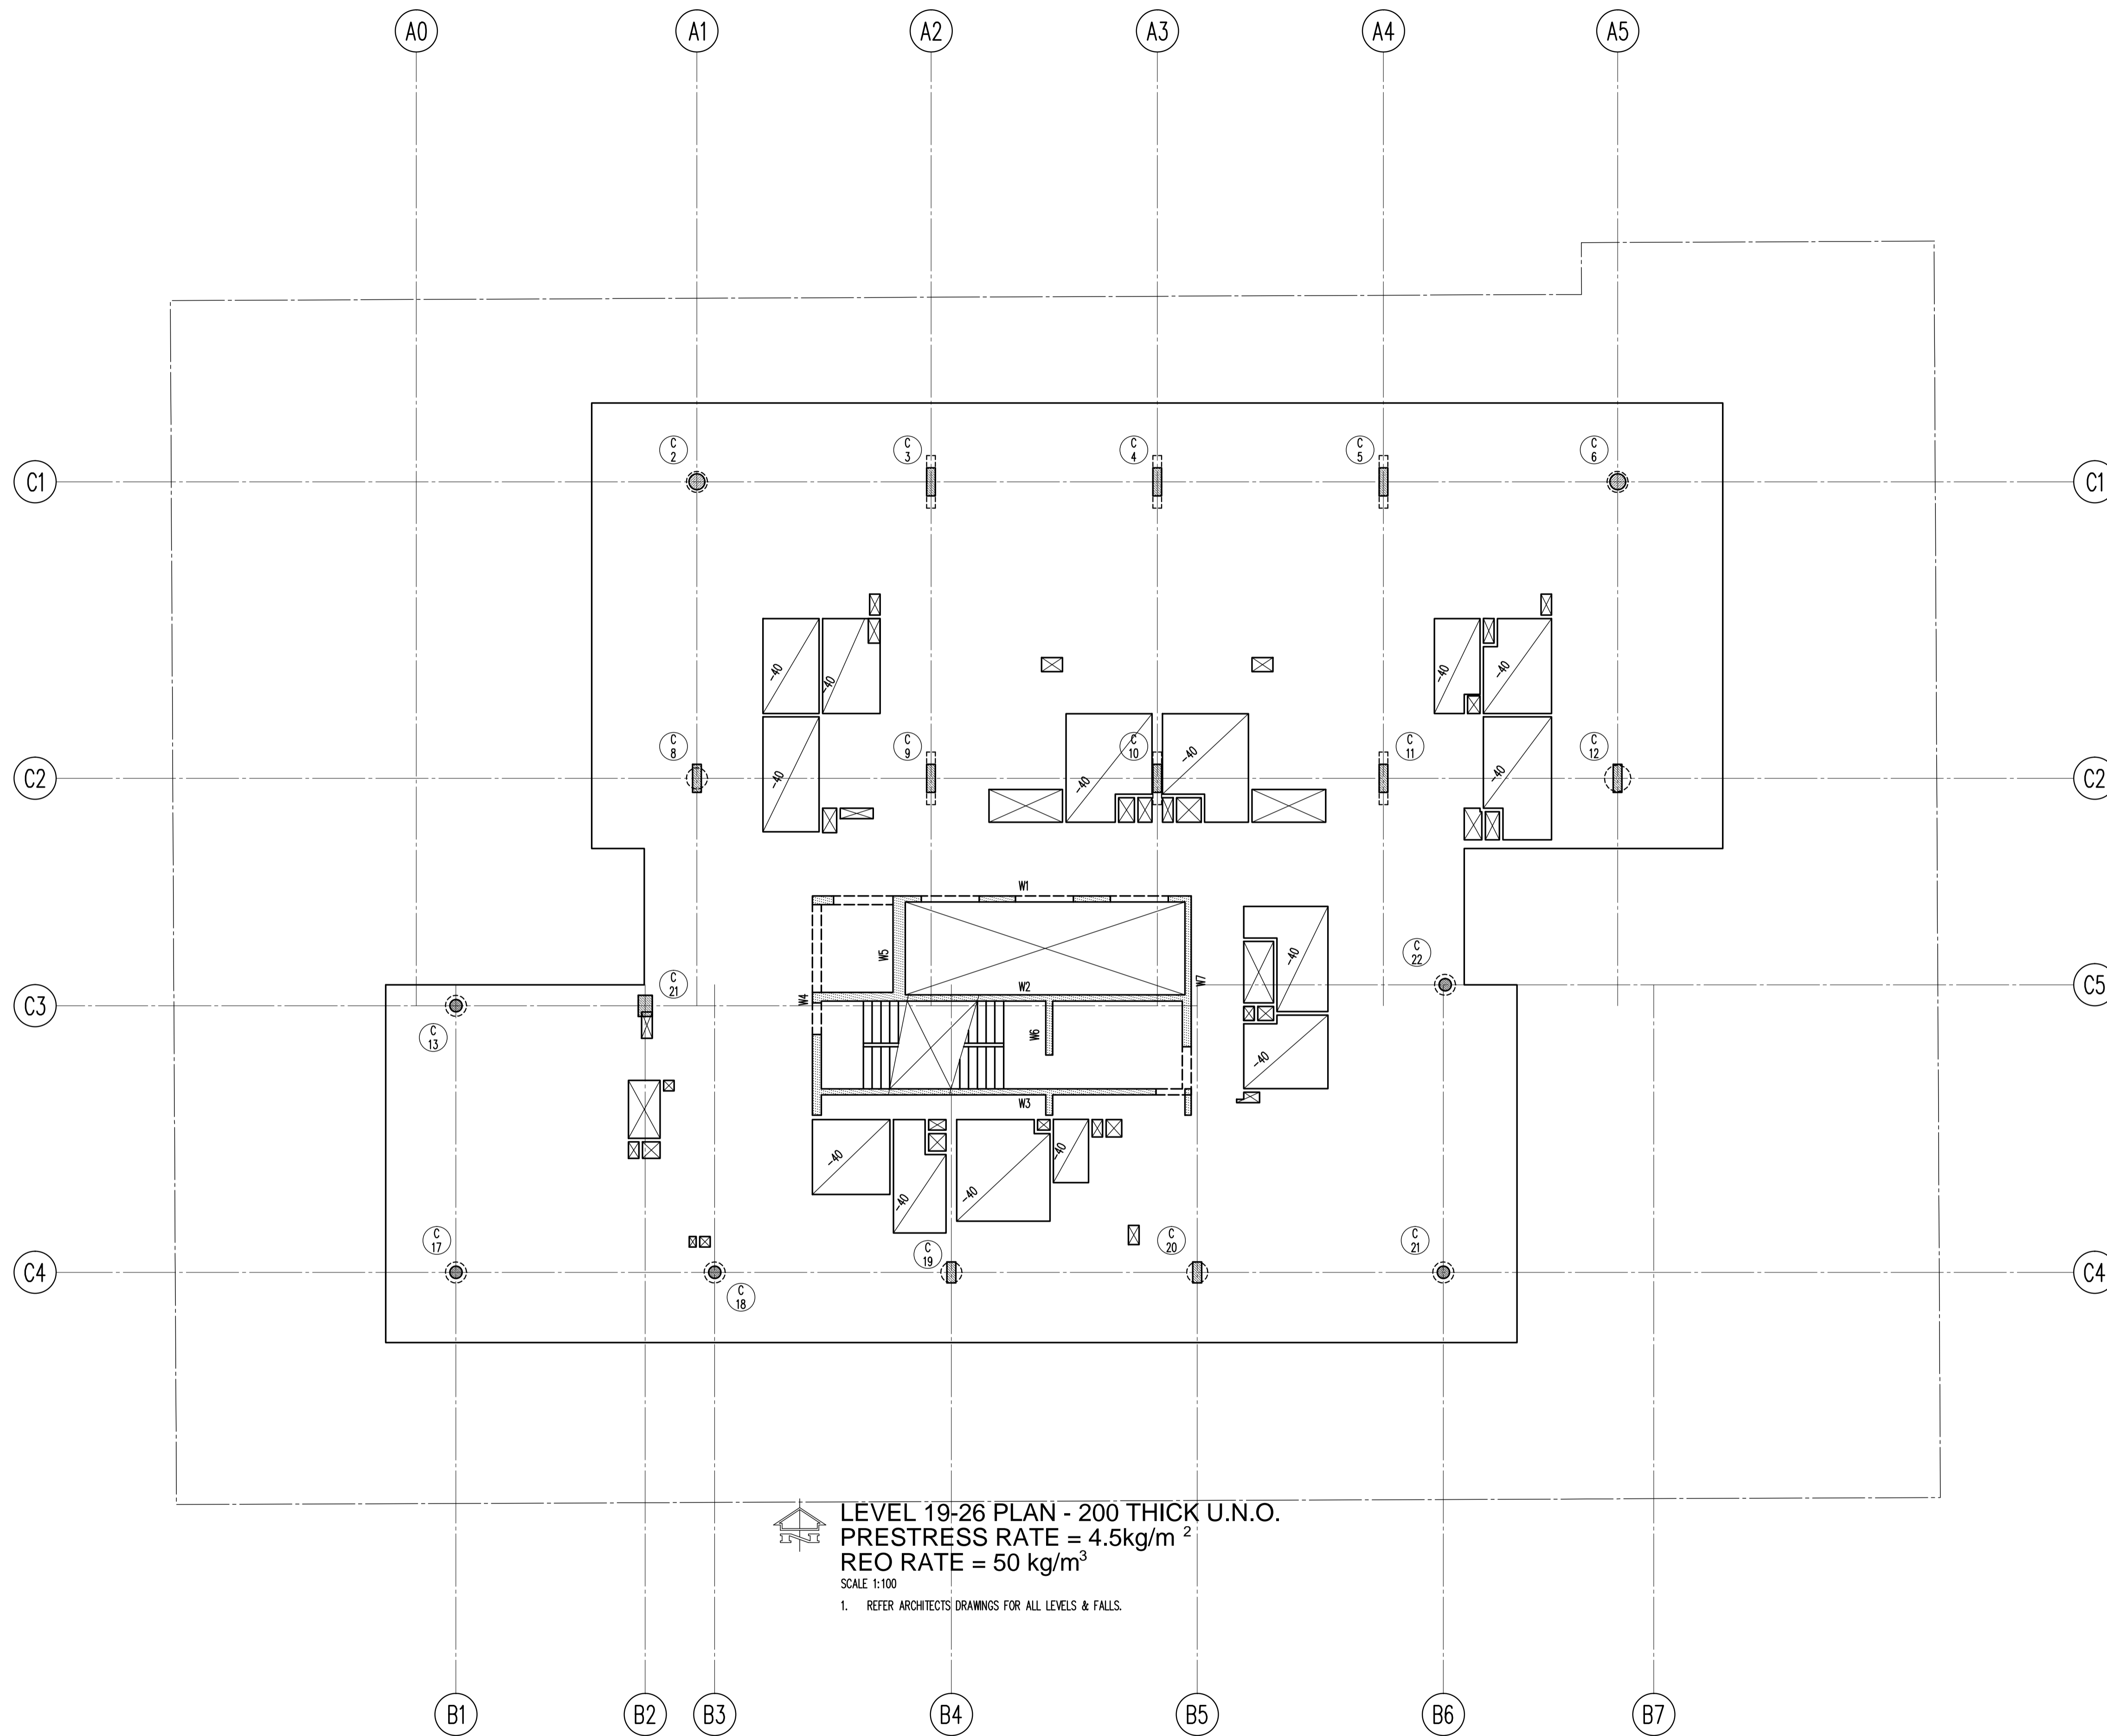


LEVEL 19-26 PLAN - 200 THICK U.N.O.
PRESTRESS RATE = 4.5kg/m²
REO RATE = 50 kg/m³
 SCALE 1:100
 1. REFER ARCHITECTS' DRAWINGS FOR ALL LEVELS & FALLS.

Filename: S1300.dwg - USER: mthorh - Plot File Created: May 25, 2010 - 2:48pm

A1 0 1 2 3 4 5 6 7 8 9 10

Rev	Description	Eng	Draft	Date	Rev	Description	Eng	Draft	Date	Rev	Description	Eng	Draft	Date
P1	ISSUED FOR COSTING	RTG	OMT	25.05.10										


Architect
FJMT (Francis-Jones Morehen Thorp)
 Level 5 MCA
 140 George Street
 Sydney NSW 2000
 ph: +61 2 9251 7077
 fax: +61 2 9251 7072
 www.fjmt.com.au



TaylorThomsonWhitting
 Consulting Engineers
 48 Chandos Street St Leonards NSW 2065
 T: +61 2 9439 7288 F: +61 2 9439 3146 ttwsyd@ttw.com.au
 Taylor Thomson Whitting (NSW) Pty Ltd A.C.N. 113 578 377

Project
**6-16 ATCHINSON STREET,
 ST. LEONARDS**

Sheet Subject
LEVEL 19-26 PLAN

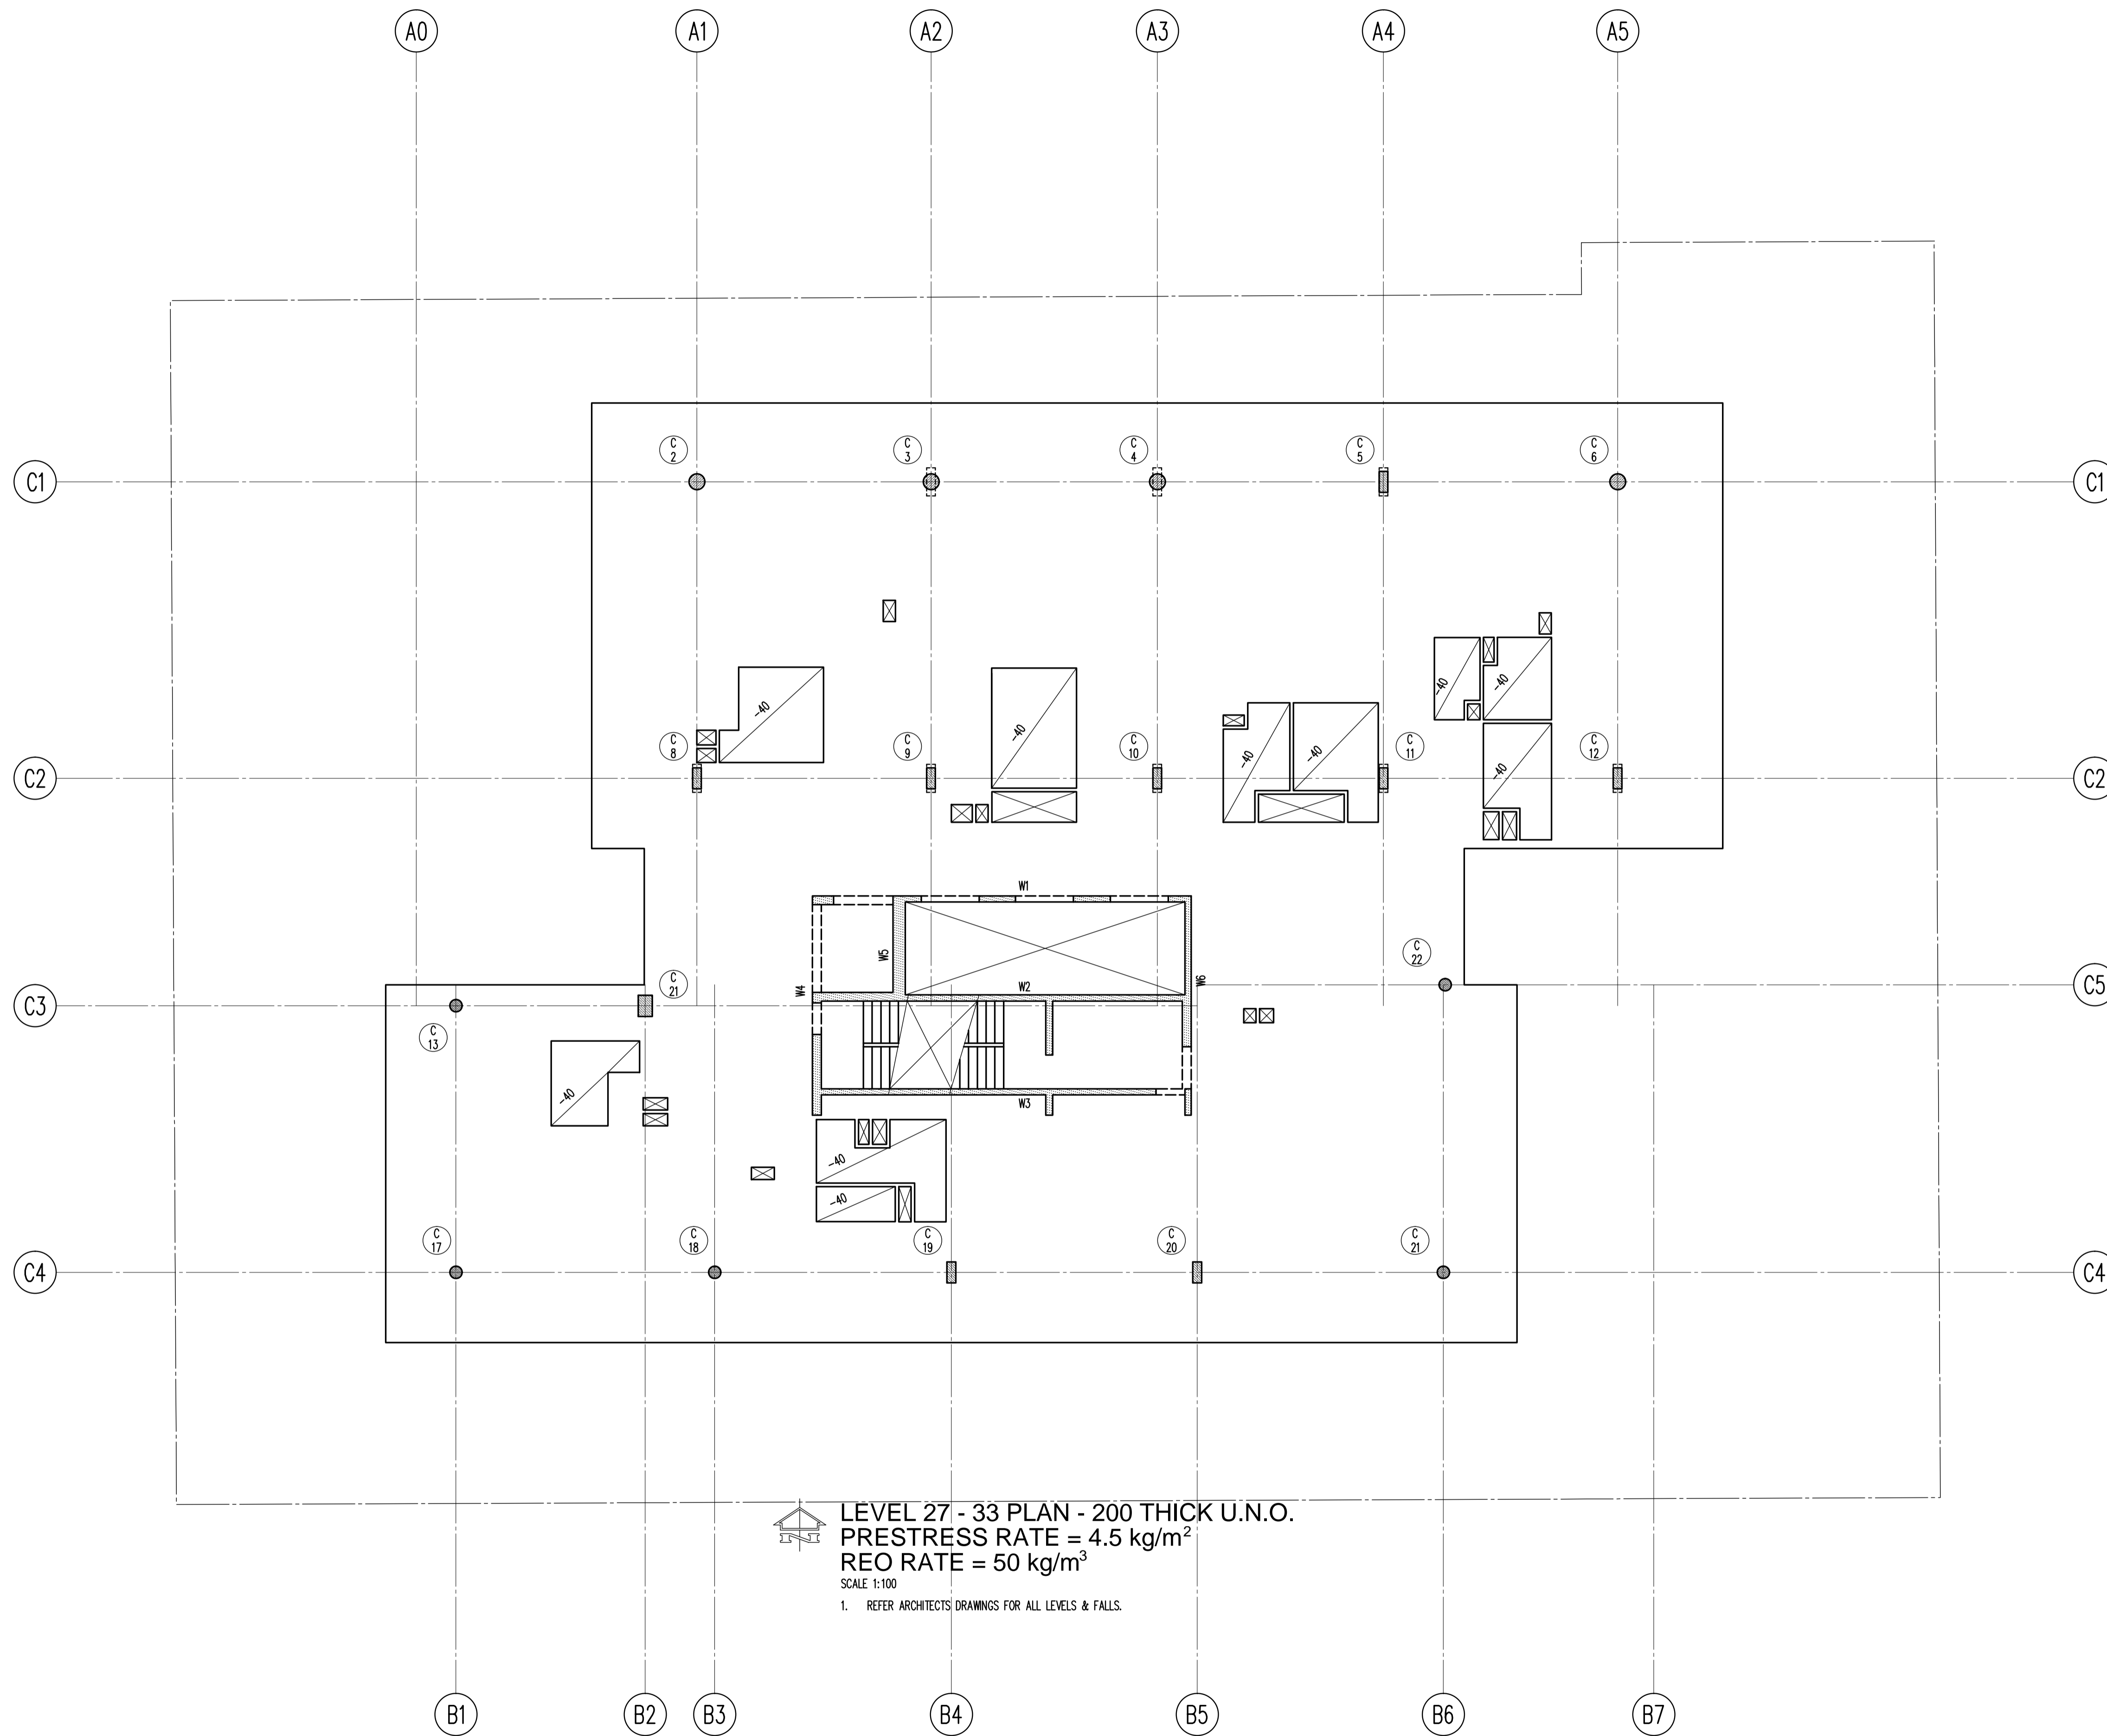PRELIMINARY
 Scale: A1 Drawn: M.W. Authorised:
 1:100
 Job No: 091602 Drawing No: S1300 Revision: P1
 Plot File Created: May 25, 2010 - 2:48pm




LEVEL 27 - 33 PLAN - 200 THICK U.N.O.
PRESTRESS RATE = 4.5 kg/m²
REO RATE = 50 kg/m³
 SCALE 1:100
 1. REFER ARCHITECTS' DRAWINGS FOR ALL LEVELS & FALLS.

Filename: S1400.dwg - USER: mthorsh - Plot File Created: May 25, 2010 - 2:48pm

A1 0 1 2 3 4 5 6 7 8 9 10

Rev	Description	Eng	Draft	Date	Rev	Description	Eng	Draft	Date	Rev	Description	Eng	Draft	Date
P1	ISSUED FOR COSTING	RTG	OMT	25.05.10										

Architect
FJMT (Francis-Jones Morehen Thorp)
 Level 5 MCA
 140 George Street
 Sydney NSW 2000
 ph: + 61 2 9251 7077
 fax: + 61 2 9251 7072
 www.fjmt.com.au



TaylorThomsonWhitting
 Consulting Engineers
 48 Chandos Street St Leonards NSW 2065
 T: +61 2 9439 7288 F: +61 2 9439 3146 ttwsyd@ttw.com.au
 Taylor Thomson Whitting (NSW) Pty Ltd A.C.N. 113 578 377

Project
**6-16 ATCHINSON STREET,
 ST. LEONARDS**

Sheet Subject
LEVEL 27-33 PLAN

PRELIMINARY

Scale: A1
 1:100
 Drawn
 M.W.
 Authorised
 Job No
091602
 Drawing No
S1400
 Revision
P1
 Plot File Created: May 25, 2010 - 2:48pm

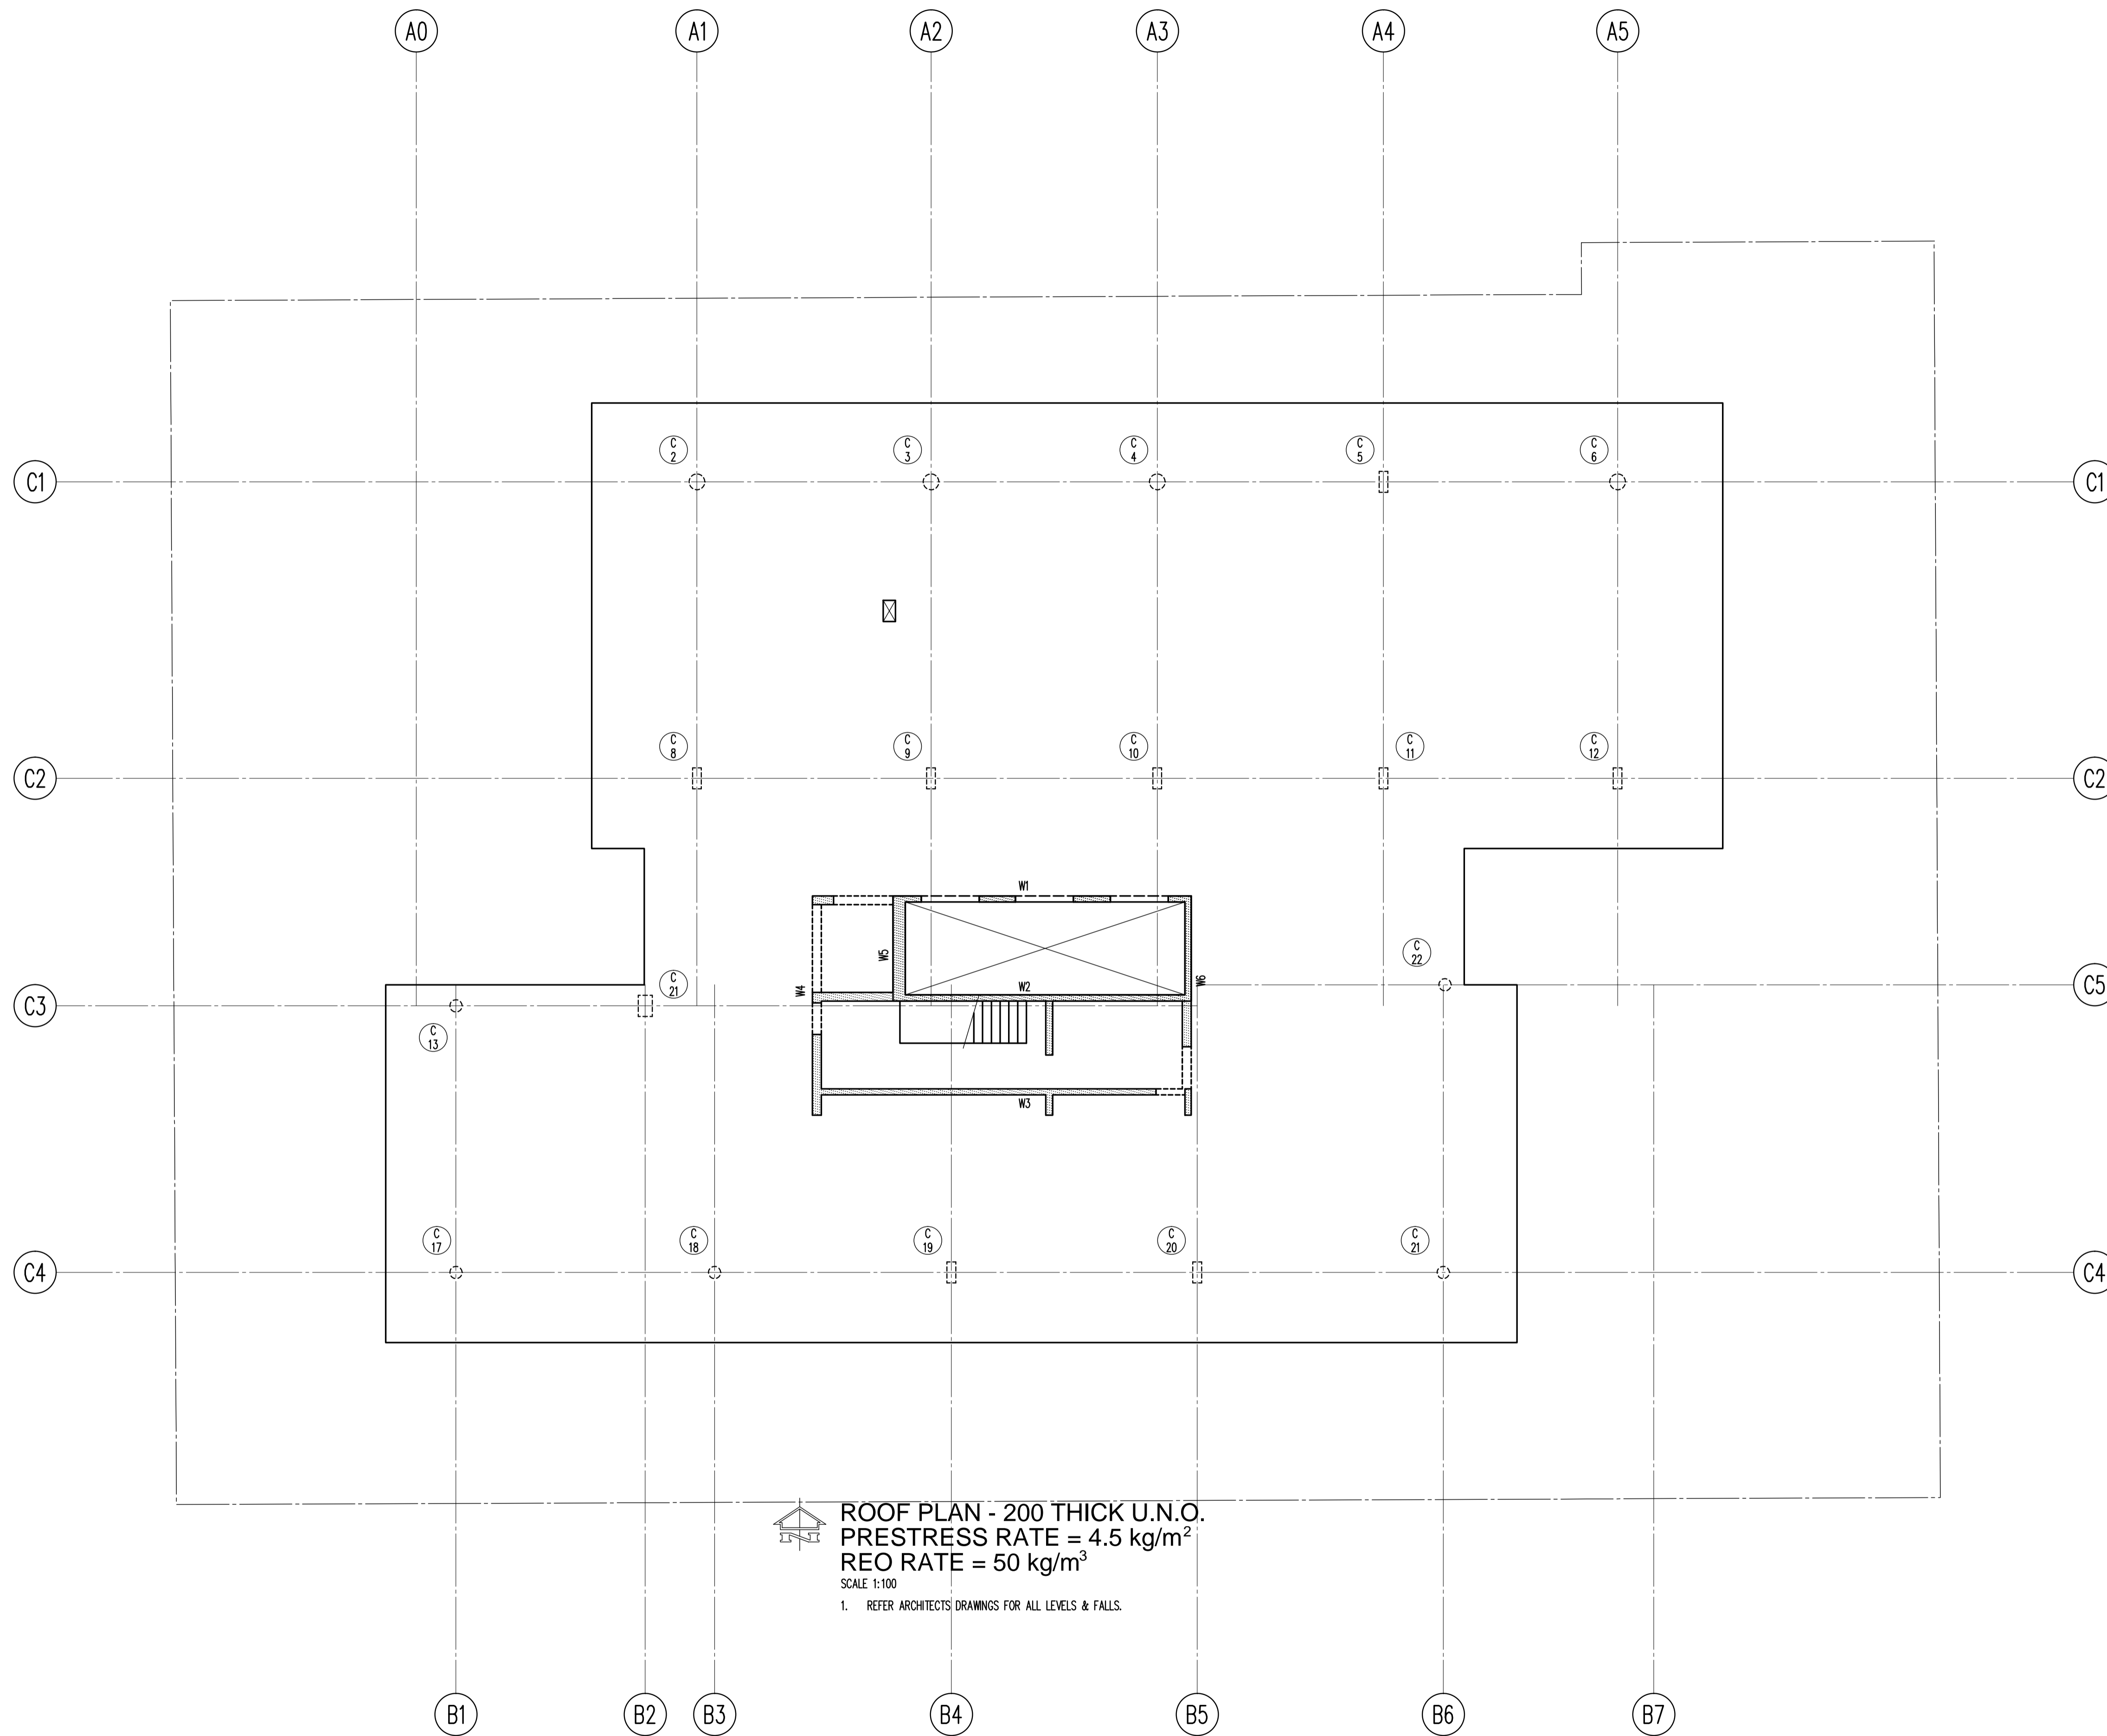

Filename: S1500.dwg - USER: mthorh - Plot File Created: May 25, 2010 - 2:46pm

A1 0 1 2 3 4 5 6 7 8 9 10

Rev	Description	Eng	Draft	Date	Rev	Description	Eng	Draft	Date	Rev	Description	Eng	Draft	Date
P1	ISSUED FOR COSTING	RTG	OMT	25.05.10										

Architect
FJMT (Francis-Jones Morehen Thorp)
 Level 5 MCA
 140 George Street
 Sydney NSW 2000
 ph: +61 2 9251 7077
 fax: +61 2 9251 7072
 www.fjmt.com.au

TaylorThomsonWhitting
 Consulting Engineers
 48 Chandos Street St Leonards NSW 2065
 T: +61 2 9439 7288 F: +61 2 9439 3146 ttwsyd@ttw.com.au
 Taylor Thomson Whitting (NSW) Pty Ltd A.C.N. 113 578 377

Project
**6-16 ATCHINSON STREET,
 ST. LEONARDS**

Sheet Subject
ROOF PLAN

PRELIMINARY

Scale: A1
 1:100
 Drawn: M.W.
 Authorised:
 Job No: **091602**
 Drawing No: **S1500**
 Revision: **P1**
 Plot File Created: May 25, 2010 - 2:48pm