



1 Level 3&4
1 : 200




2 Level 5 to 22
1 : 200



3 PA LEVEL 23
1 : 200



4 PA-24
1 : 200

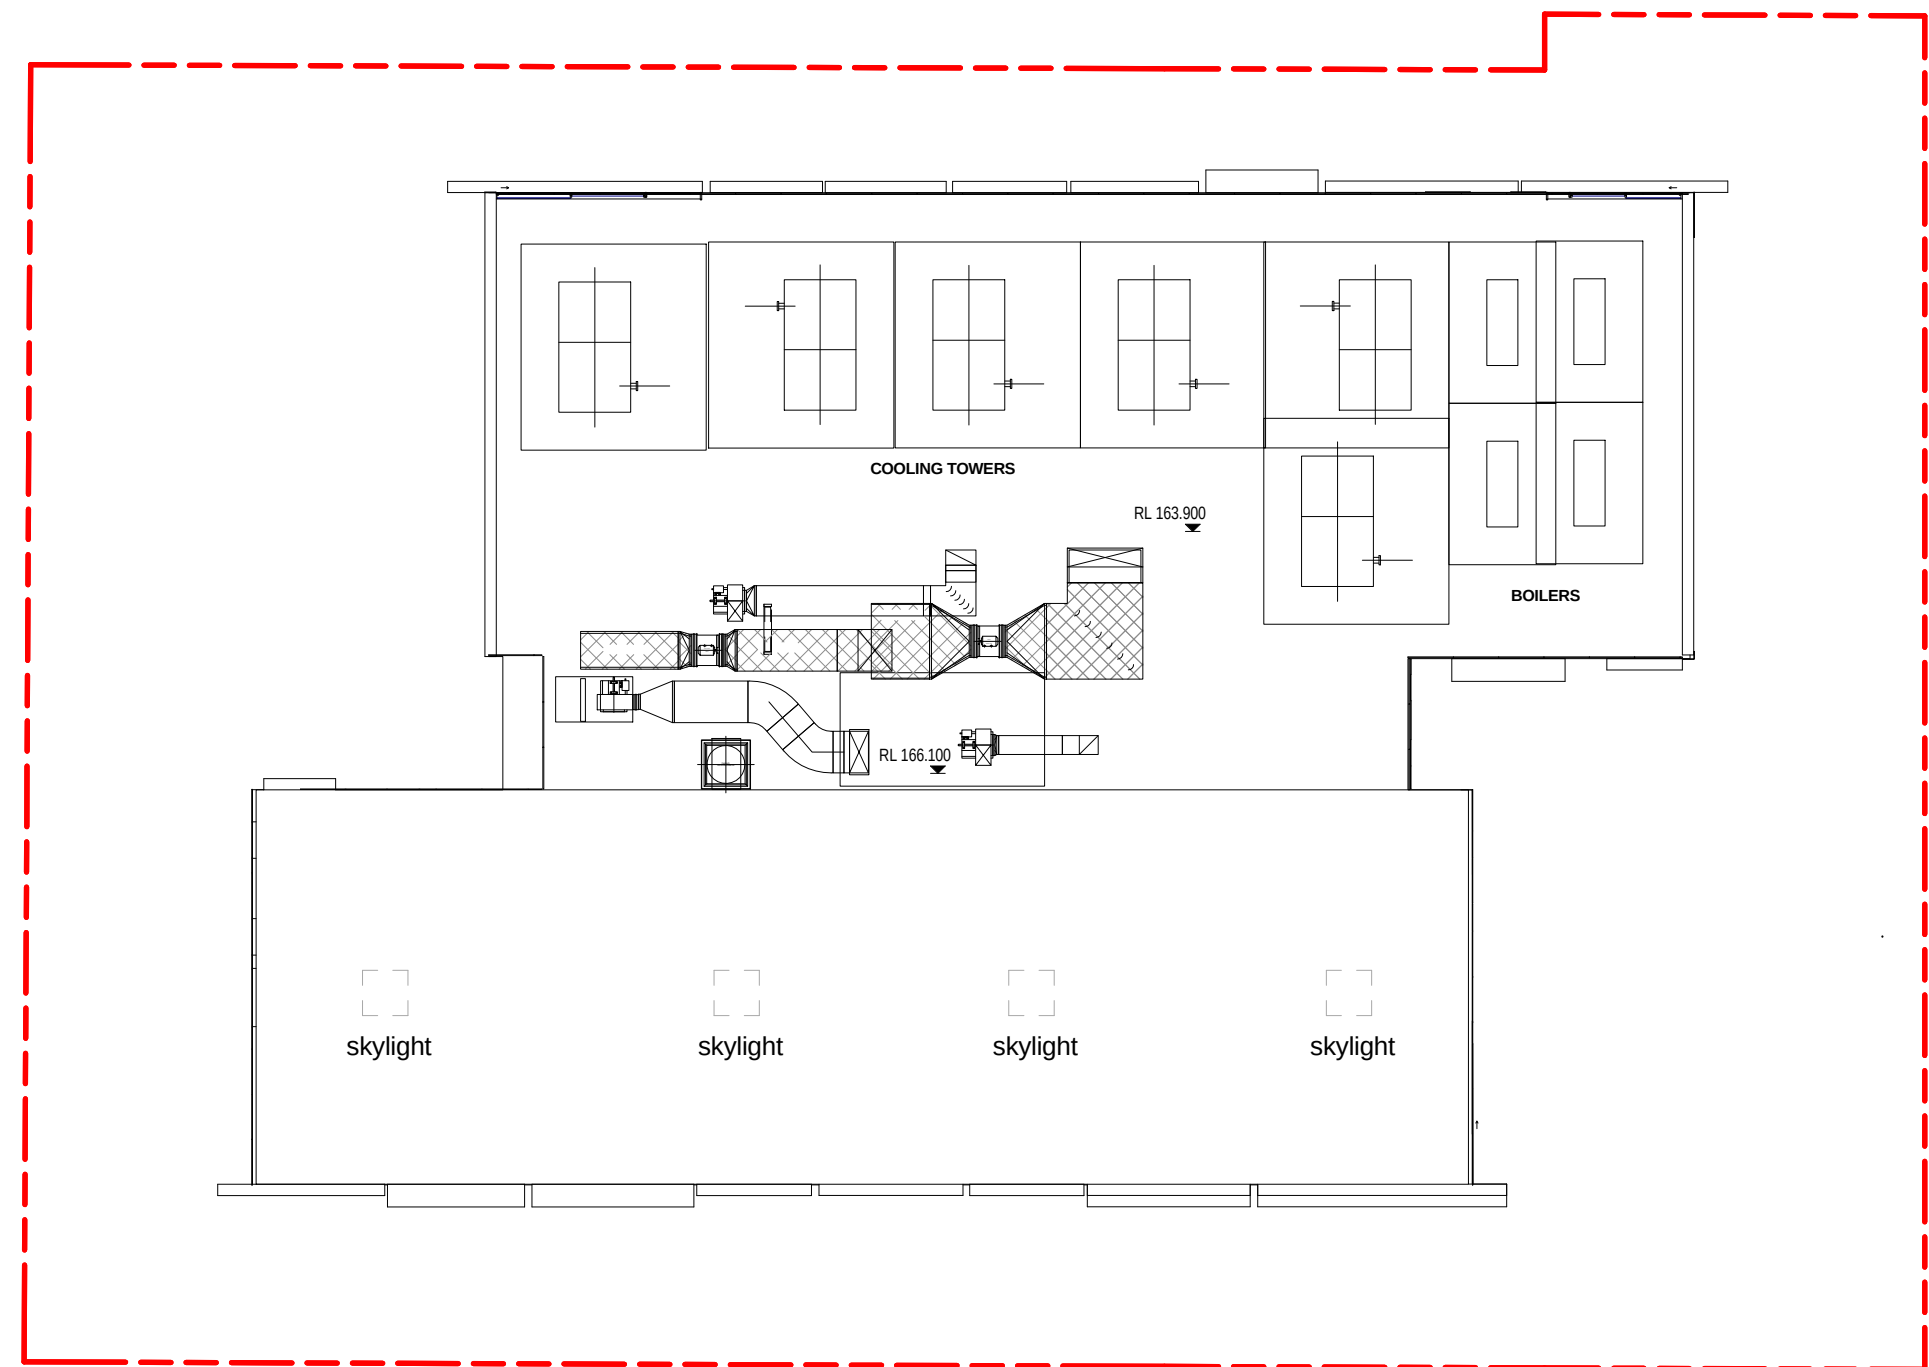

5 PA-ROOF
1 : 200

FOR REVIEW

ARCHITECT

ROBERTSON + MARKS

ground floor 11-17 buckingham st
sunny hills sydney australia 2010
t 61 2 9319 4388 f 61 2 9319 7338 e mail@marks.net.au

NOW ARCH.
DAVID MAYES 3190 JOHN RYAN 3181 BRIAN MANN 5975 ANDREW SCAVELIS

CLIENT

HOLDMARK PROPERTY GROUP

2/2-4 GIFFNOCK AV,
MACQUARIE PARK
NSW 2113

Phone (02) 9889 5540
Fax (02) 9888 5629

info@holdmark.com.au

NOTES

Dimensions
Contractors to check all dimensions on site prior to commencing construction. Do not scale from this
drawing. Use given dimensions.
Copyright © This document is copyright. All rights reserved.

REVISIONS

Issue	Date	Description	By
-------	------	-------------	----

Issue	Date	Description	By
-------	------	-------------	----

KEY PLAN

Atchison Ln

Atchison St

North Point

St Leonards

6-16 Atchison St

Building Name : 6-16 ATCHISON ST, - 70%

Drawing Title : Floor Plans

Scale : 1 : 200@ B1

Date : 05/27/13

Job Number : 10323


Drawn : SKETCH

CAD File : C:\Users\slajm\Desktop\10323_Layout
options\R2012_RESIDENTIAL_7.4_70% solar.rvt


Authorised by : Approver

Drawing Number

SK-971

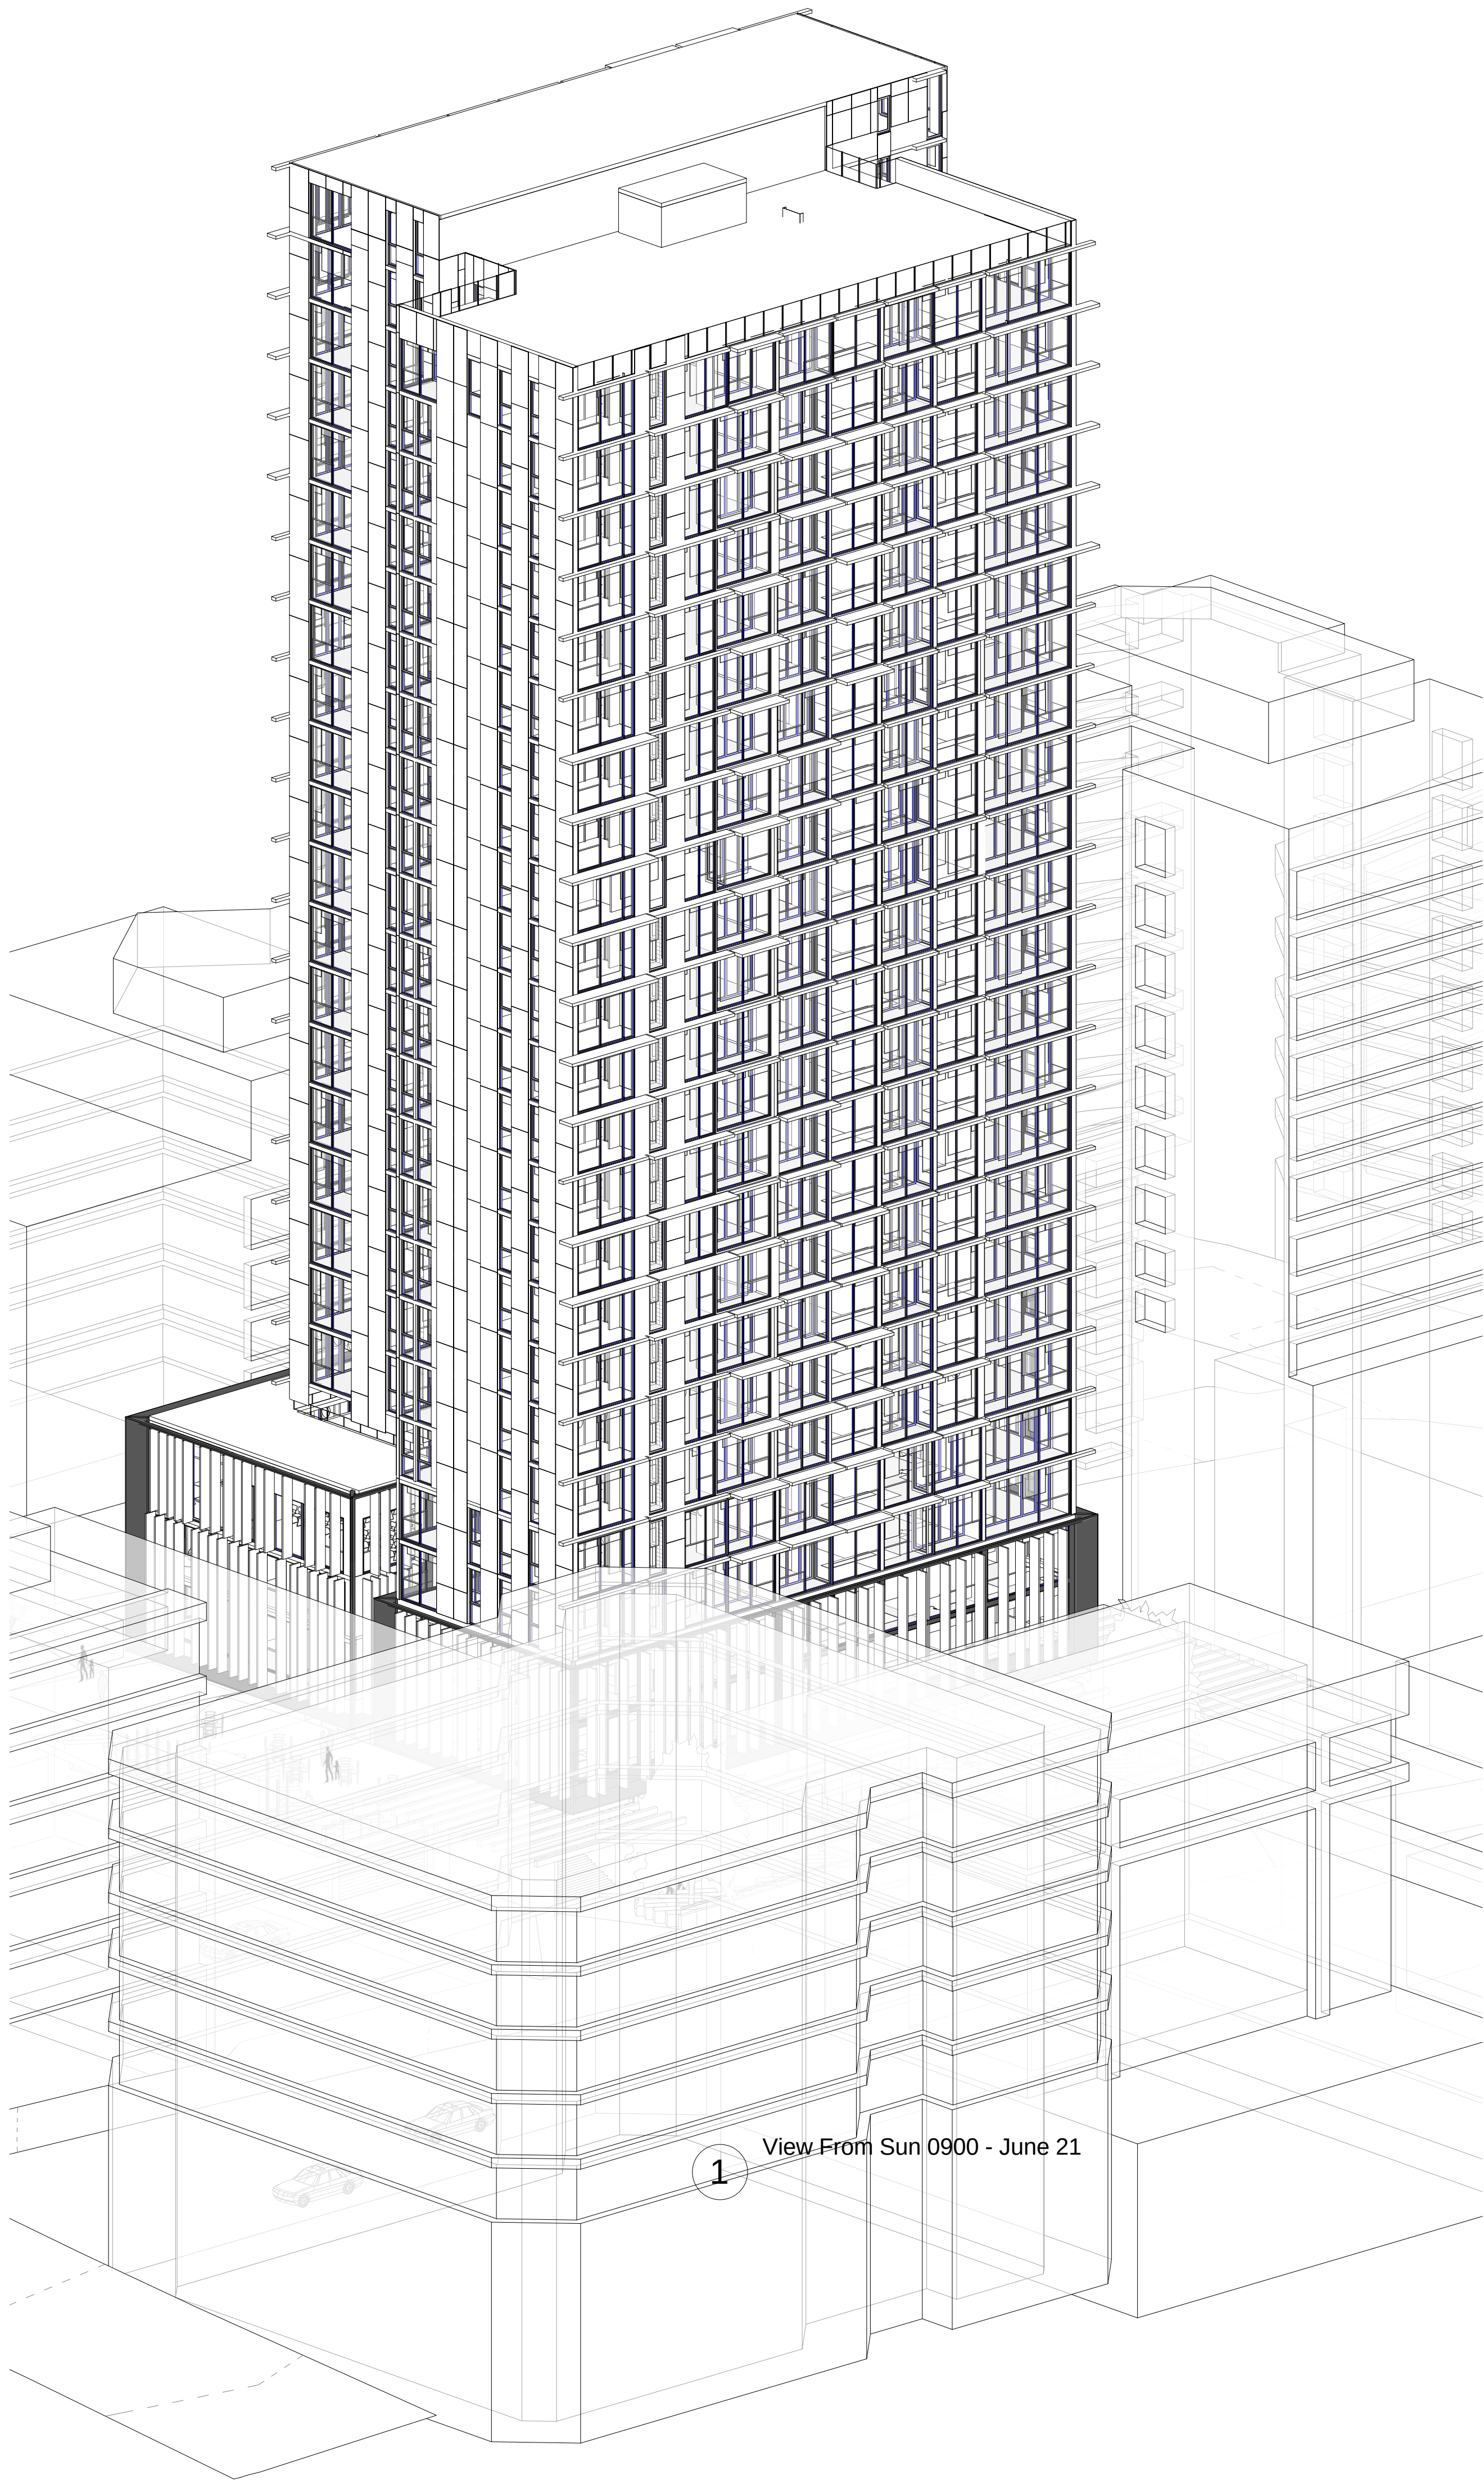

1 View From Sun 0900 - June 21

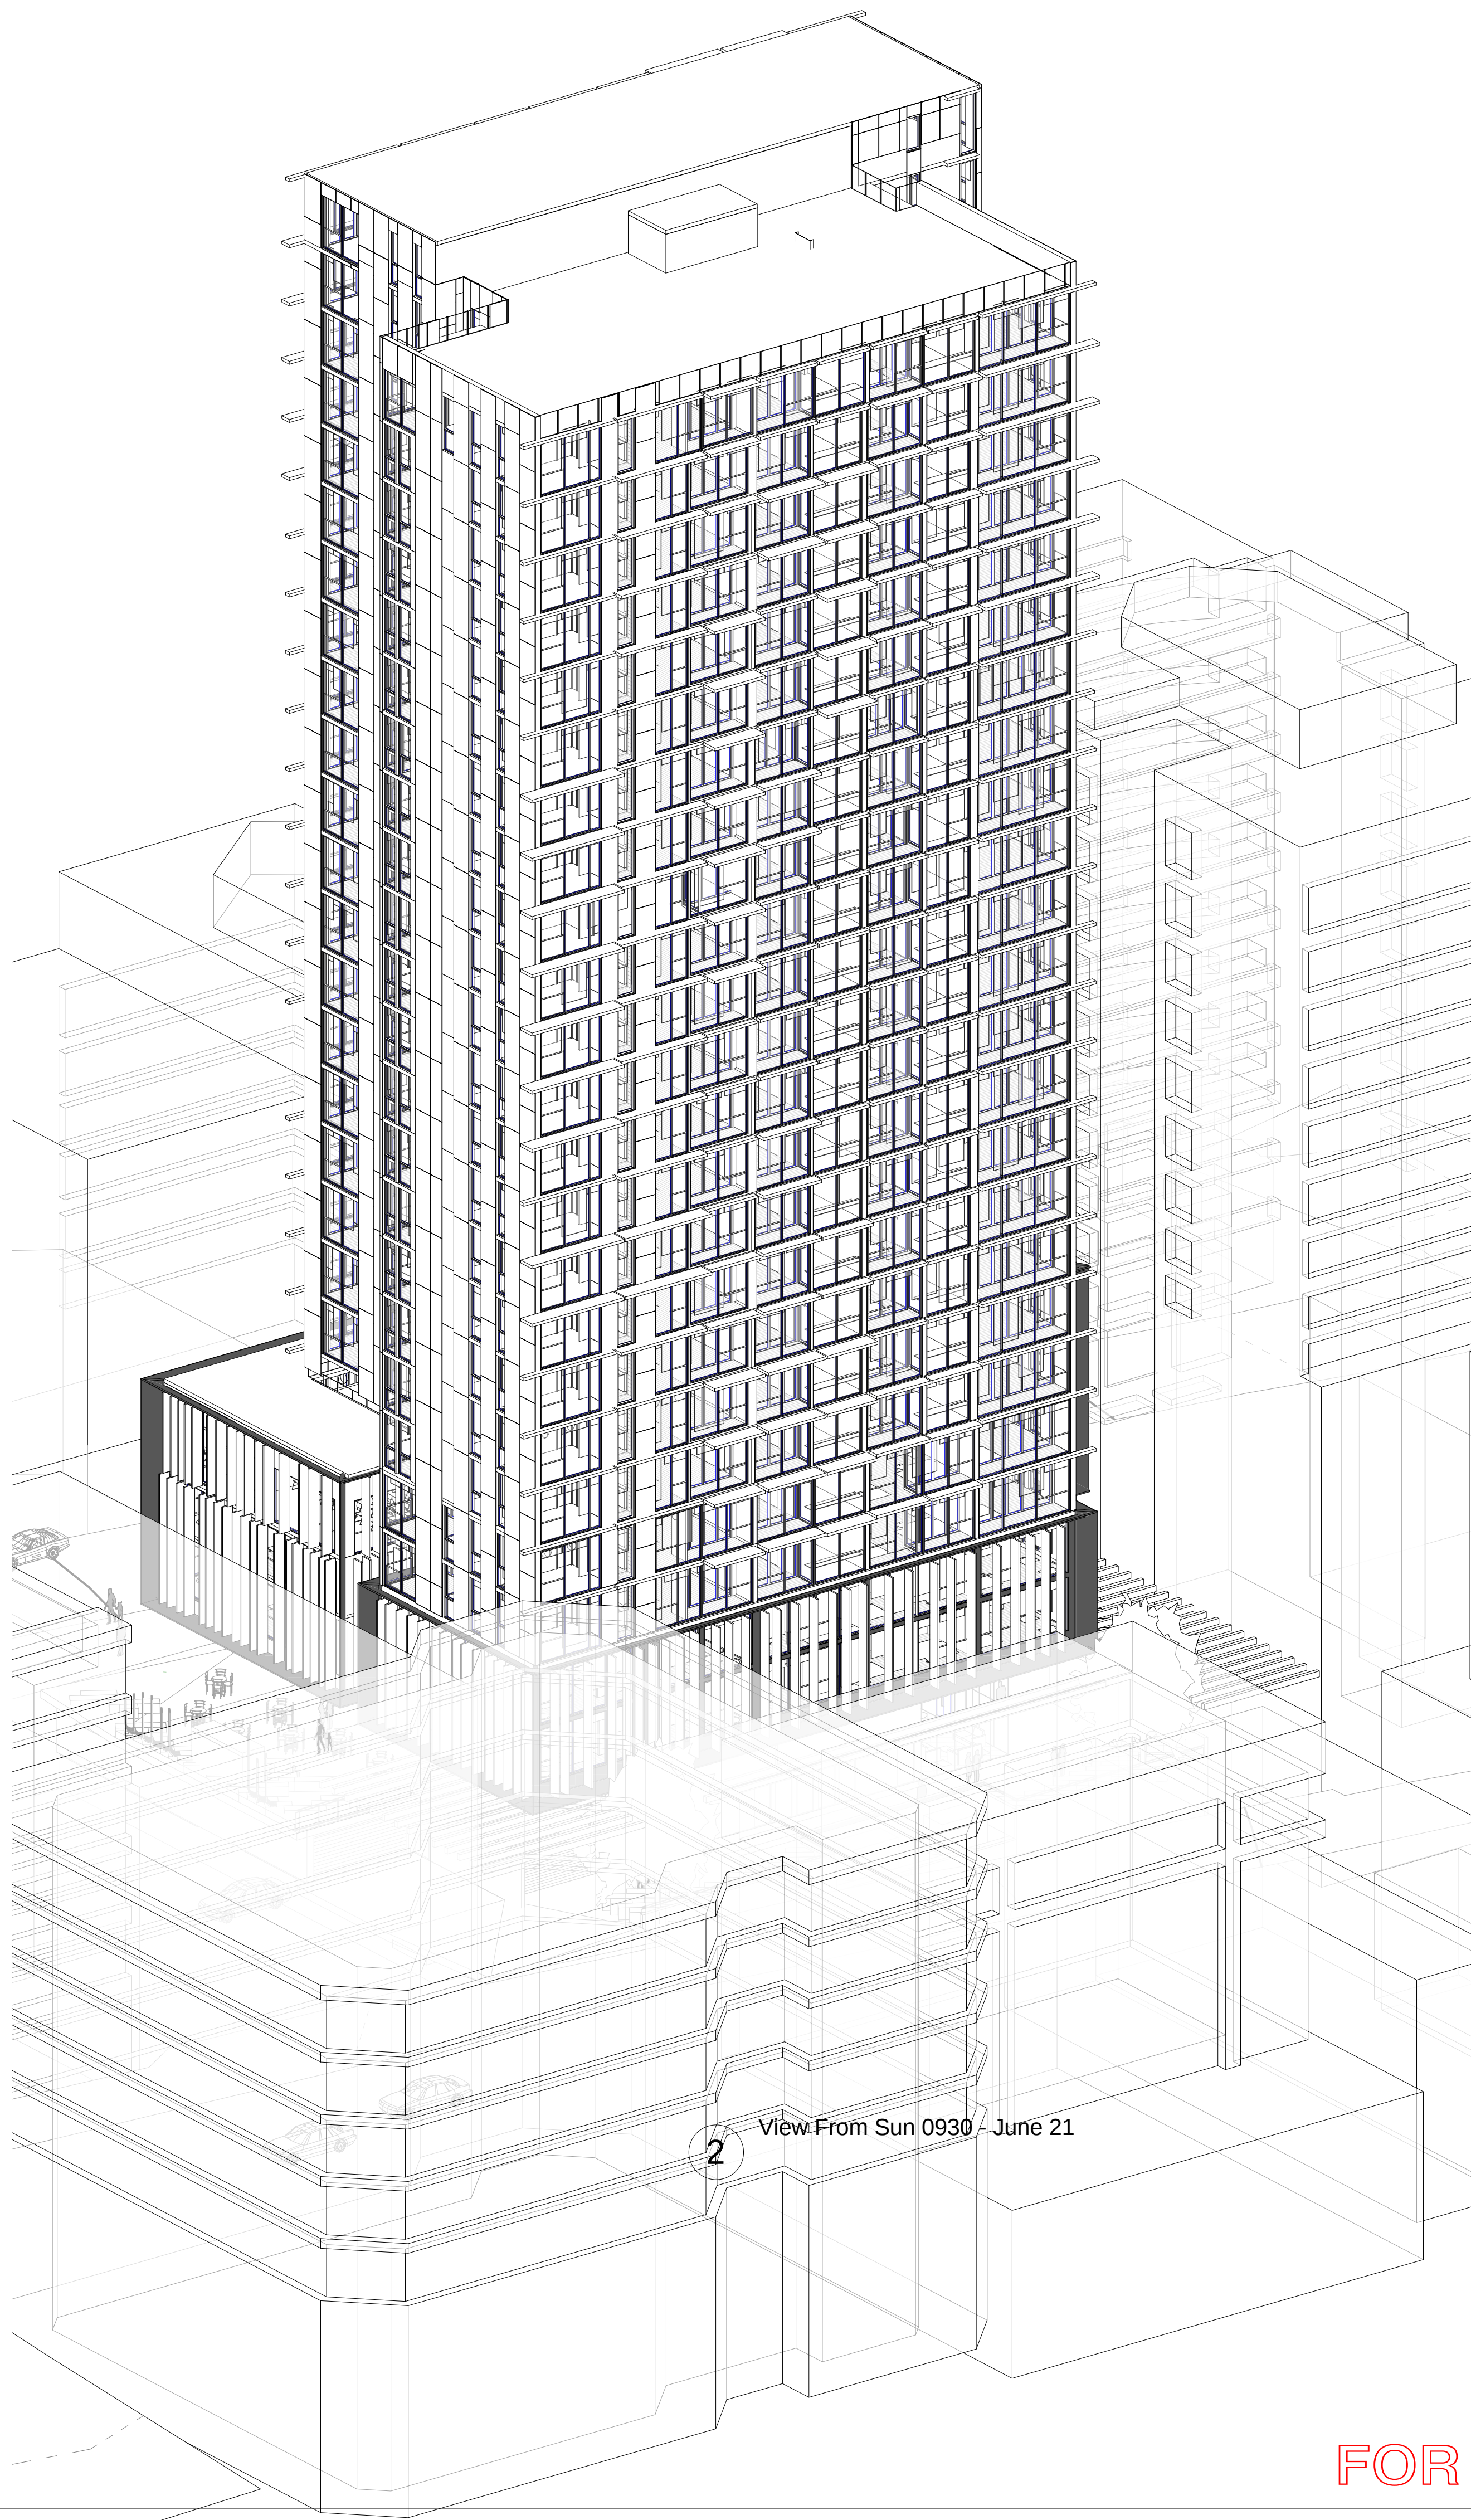

2 View From Sun 0930 - June 21

FOR REVIEW

ARCHITECT

ROBERTSON + MARKS

ground floor 11-17 buckingham st
sunny hills sydney australia 2010
t 61 2 9319 4388 f 61 2 9319 7338 e mail@marks.net.au

NOW ARCH.
DAVID MAYES 3190 JOHN RYAN 3181 BRIAN MANN 5975 ANDREW SCARVELIS

CLIENT

HOLDMARK PROPERTY GROUP

2/2-4 GIFFNOCK AV.
MACQUARIE PARK
NSW 2113

Phone (02) 9889 5540
Fax (02) 9888 5629

info@holdmark.com.au

NOTES

Dimensions
Contractors to check all dimensions on site prior to commencing construction. Do not scale from this
drawing. Use given dimensions.
Copyright © This document is copyright. All rights reserved.

REVISIONS

Issue	Date	Description
-------	------	-------------

By

Issue	Date	Description
-------	------	-------------

KEY PLAN

Atchison Ln



Atchison St



North Point

St Leonards

6-16 Atchison St

Building Name : 6-16 ATCHISON ST, - 70%

Drawing Title : VIEWS FROM SUN 21 ST JUNE

Scale : @ B1

Date : 05/27/13

Job Number : 10323

Drawn : SKETCH


CAD File : C:\Users\slu\My Desktop\10323_Layout

options\2012_RESIDENTIAL_7.4_70% solar.rvt


Authorised by : Approver

Drawing Number

SK-972

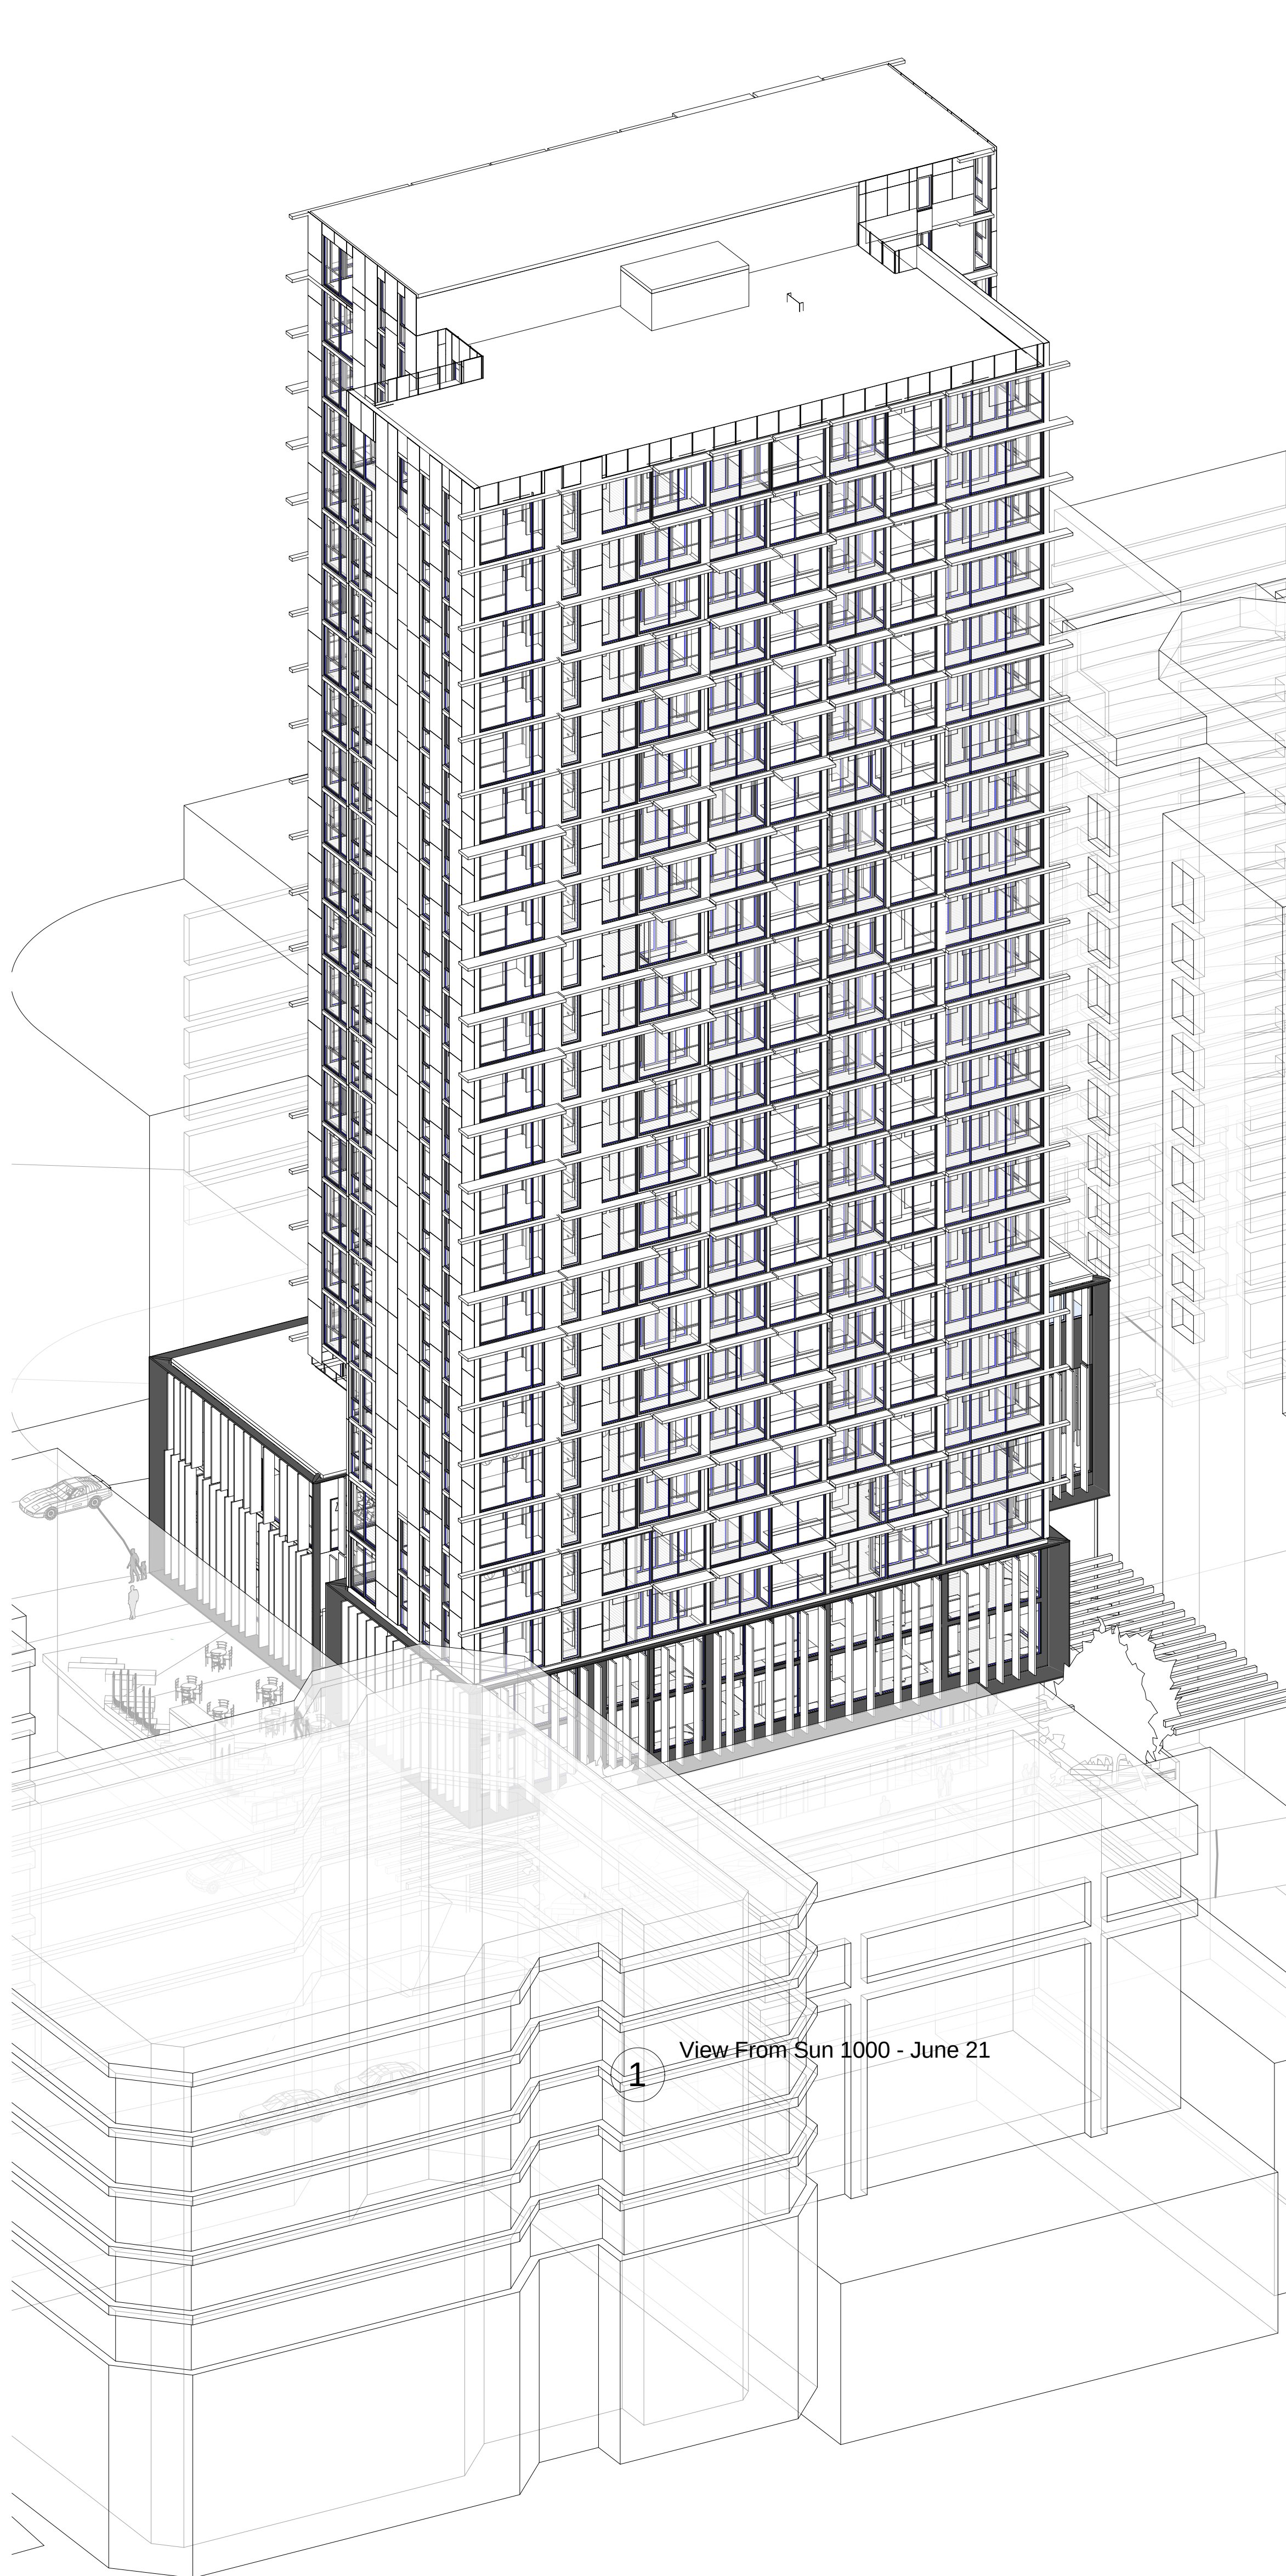

1 View From Sun 1000 - June 21

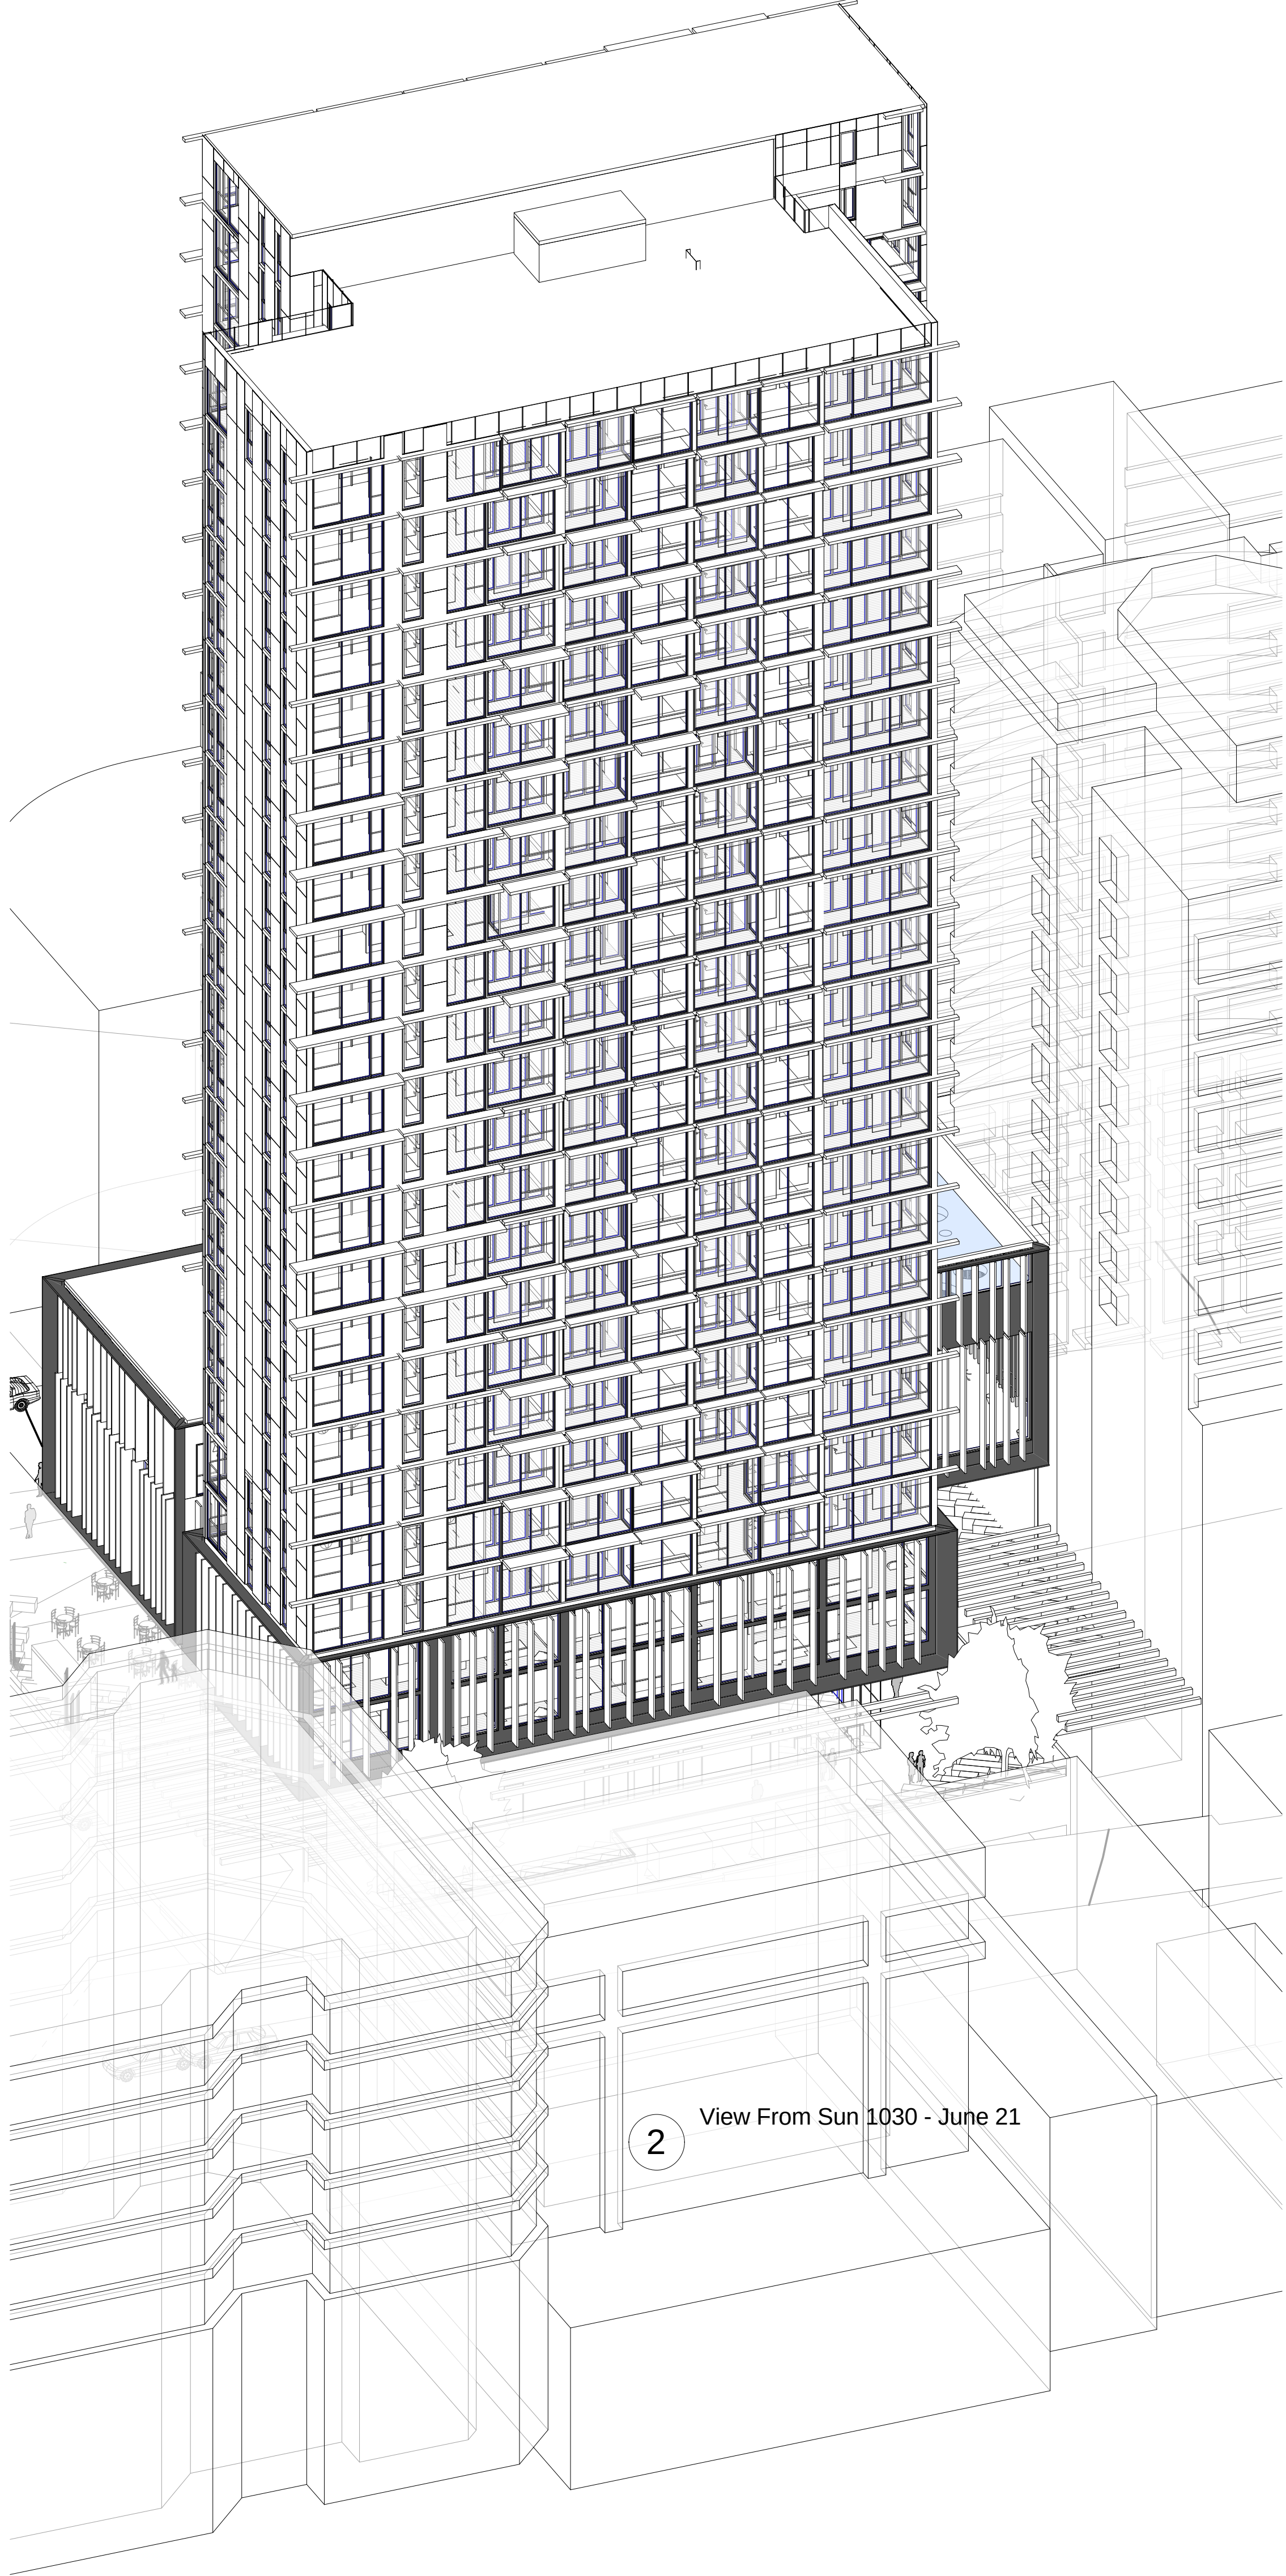

2 View From Sun 1030 - June 21

FOR REVIEW

ARCHITECT

ROBERTSON + MARKS

ground floor 11-17 buckingham st
sunny hills sydney australia 2010
t 61 2 9319 4388 f 61 2 9319 7338 e mail@marks.net.au

NOW ARCH.
DAVID MAYES 3190 JOHN RYAN 3181 BRIAN MANN 5975 ANDREW SCARVELIS

CLIENT

HOLDMARK PROPERTY GROUP

2/2-4 GIFFNOCK AV.
MACQUARIE PARK
NSW 2113

Phone (02) 9889 5540
Fax (02) 9888 5629

info@holdmark.com.au

NOTES

Dimensions
Contractors to check all dimensions on site prior to commencing construction. Do not scale from this
drawing. Use given dimensions.
Copyright © This document is copyright. All rights reserved.


REVISIONS

Issue	Date	Description	By
-------	------	-------------	----

Issue	Date	Description	By
-------	------	-------------	----

KEY PLAN

Atchison Ln

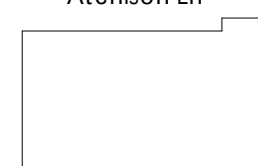

Atchison St



North Point

St Leonards

6-16 Atchison St

Building Name : 6-16 ATCHISON ST, - 70%
Drawing Title : VIEWS FROM SUN 21 ST JUNE

Scale : @ B1
Date : 05/27/13
Job Number : 10323
Drawn : SKETCH
CAD File : C:\Users\slajm\Desktop\10323_Layout
options\R2012_RESIDENTIAL_7_4_70% solar.rvt

Drawing Number
SK-973

Authorised by : Approver