



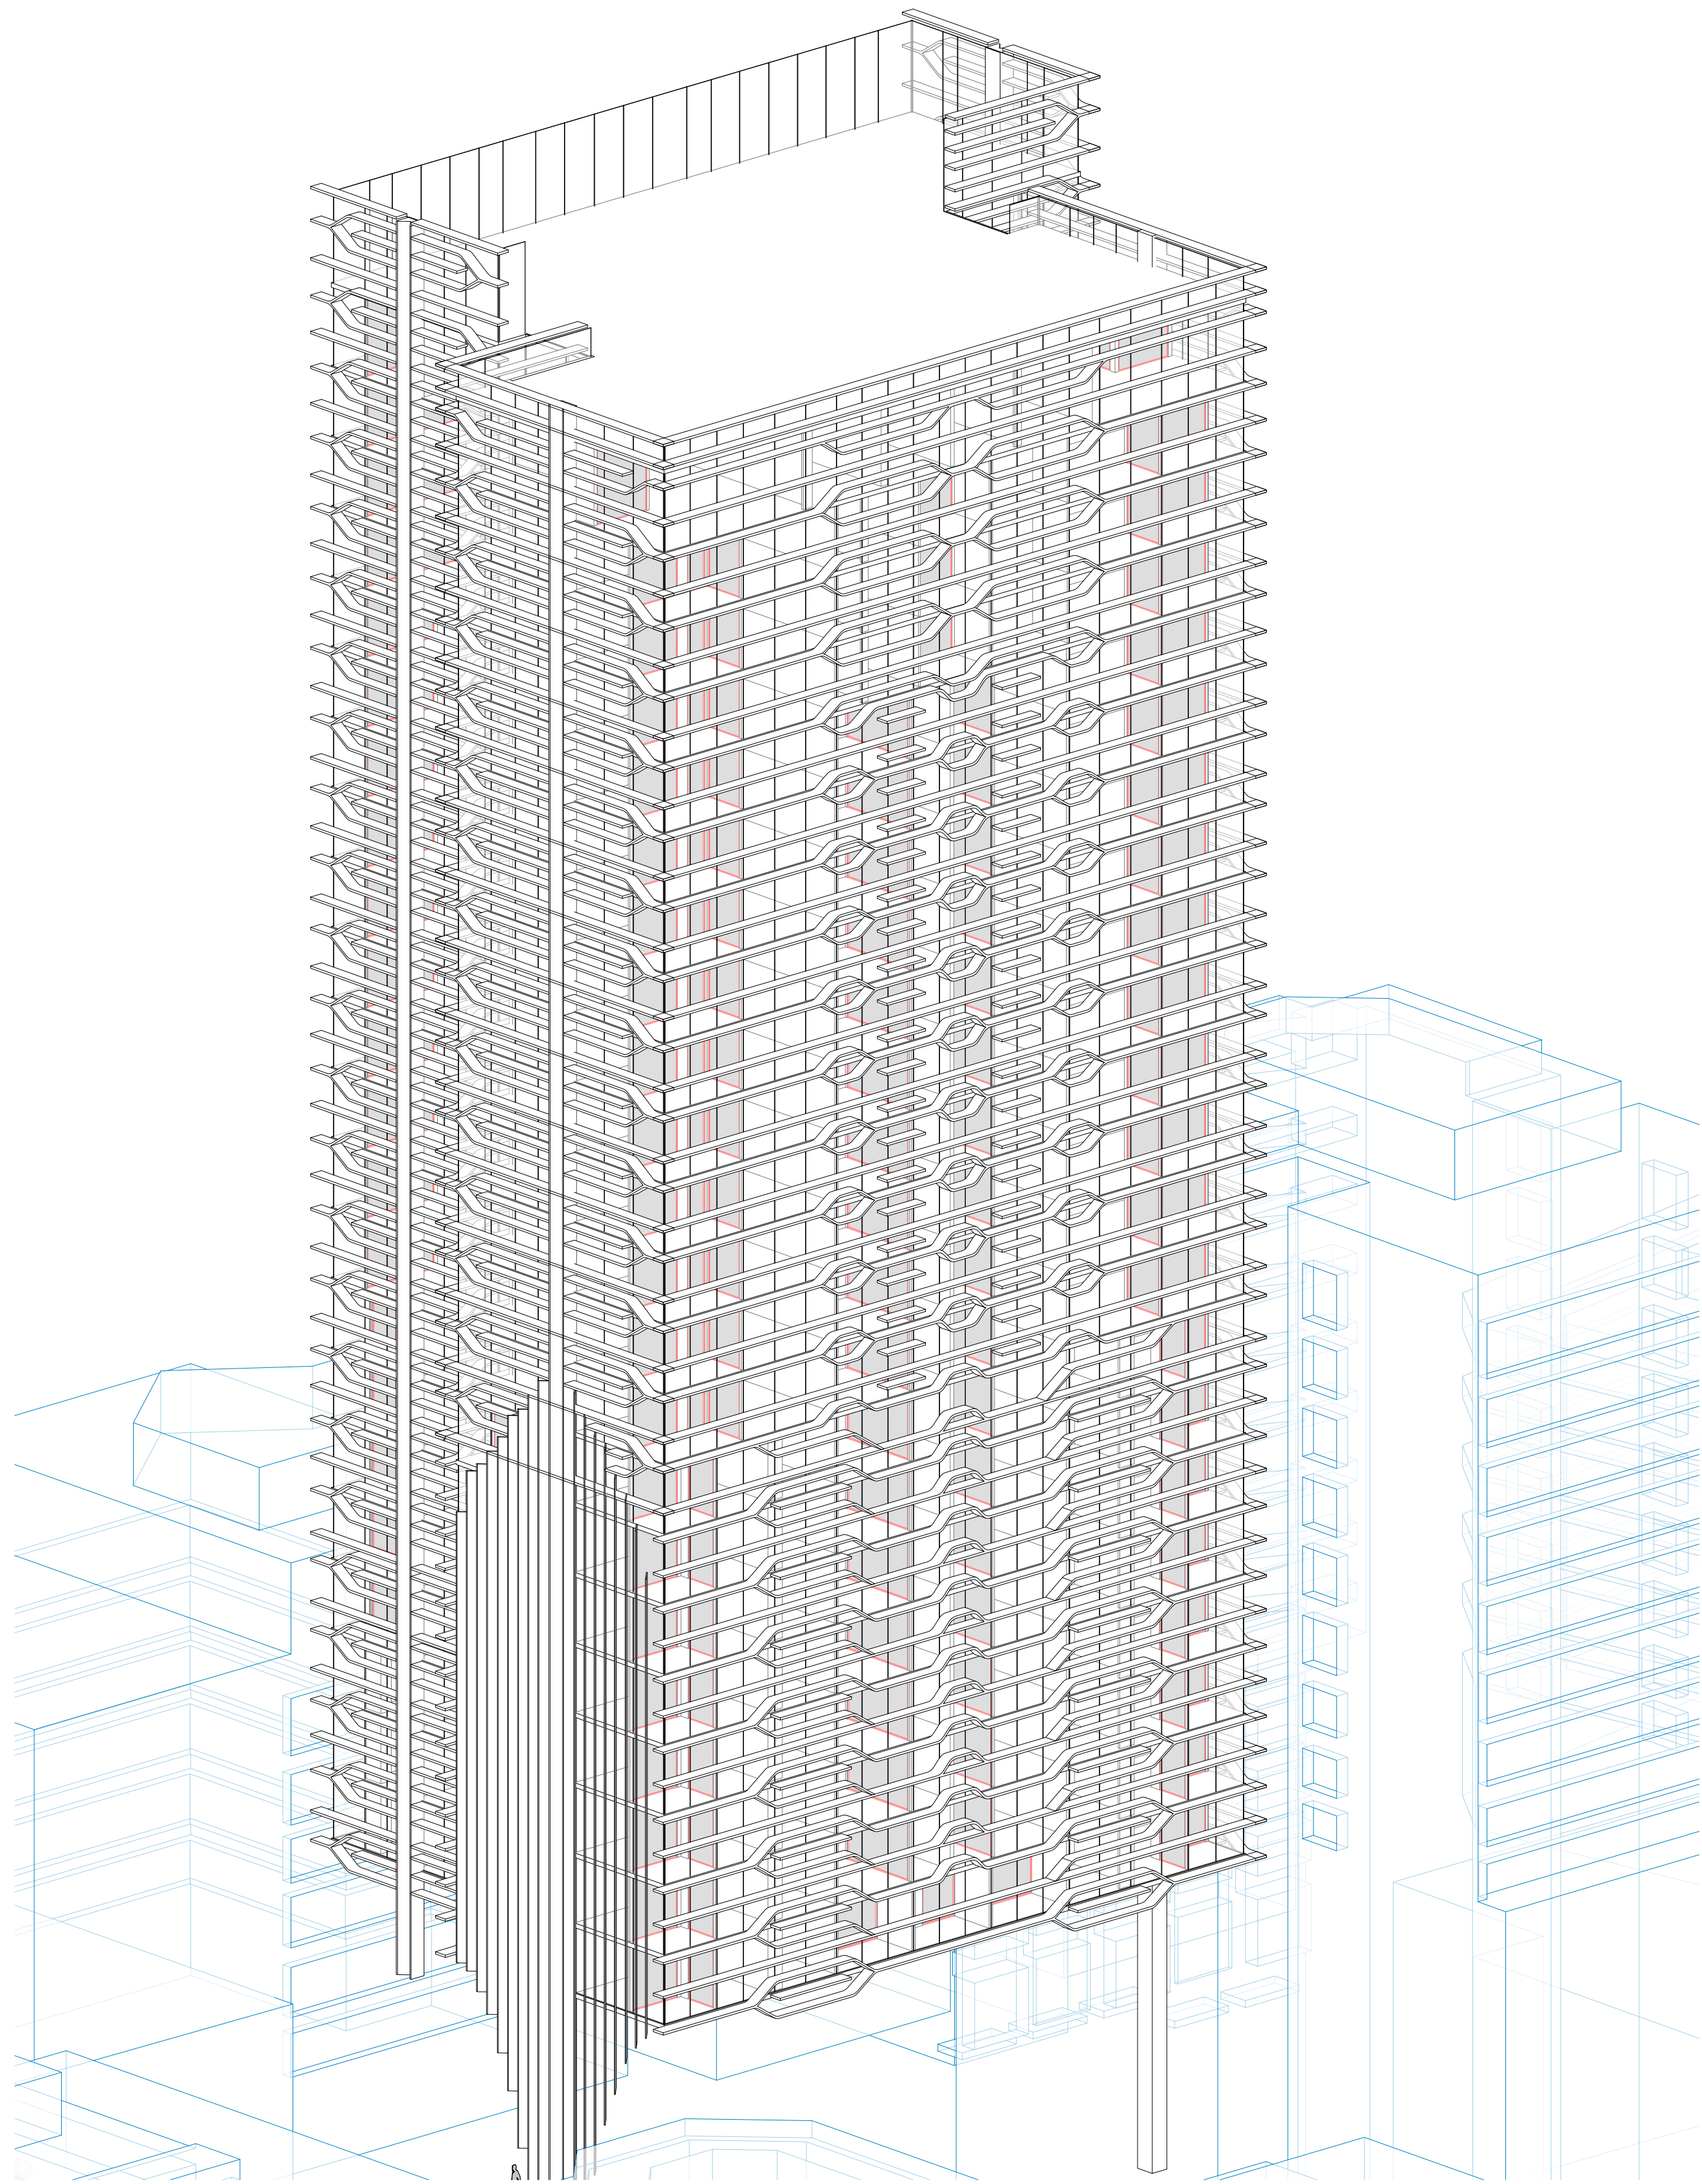

1

View From Sun 0900 - June 21

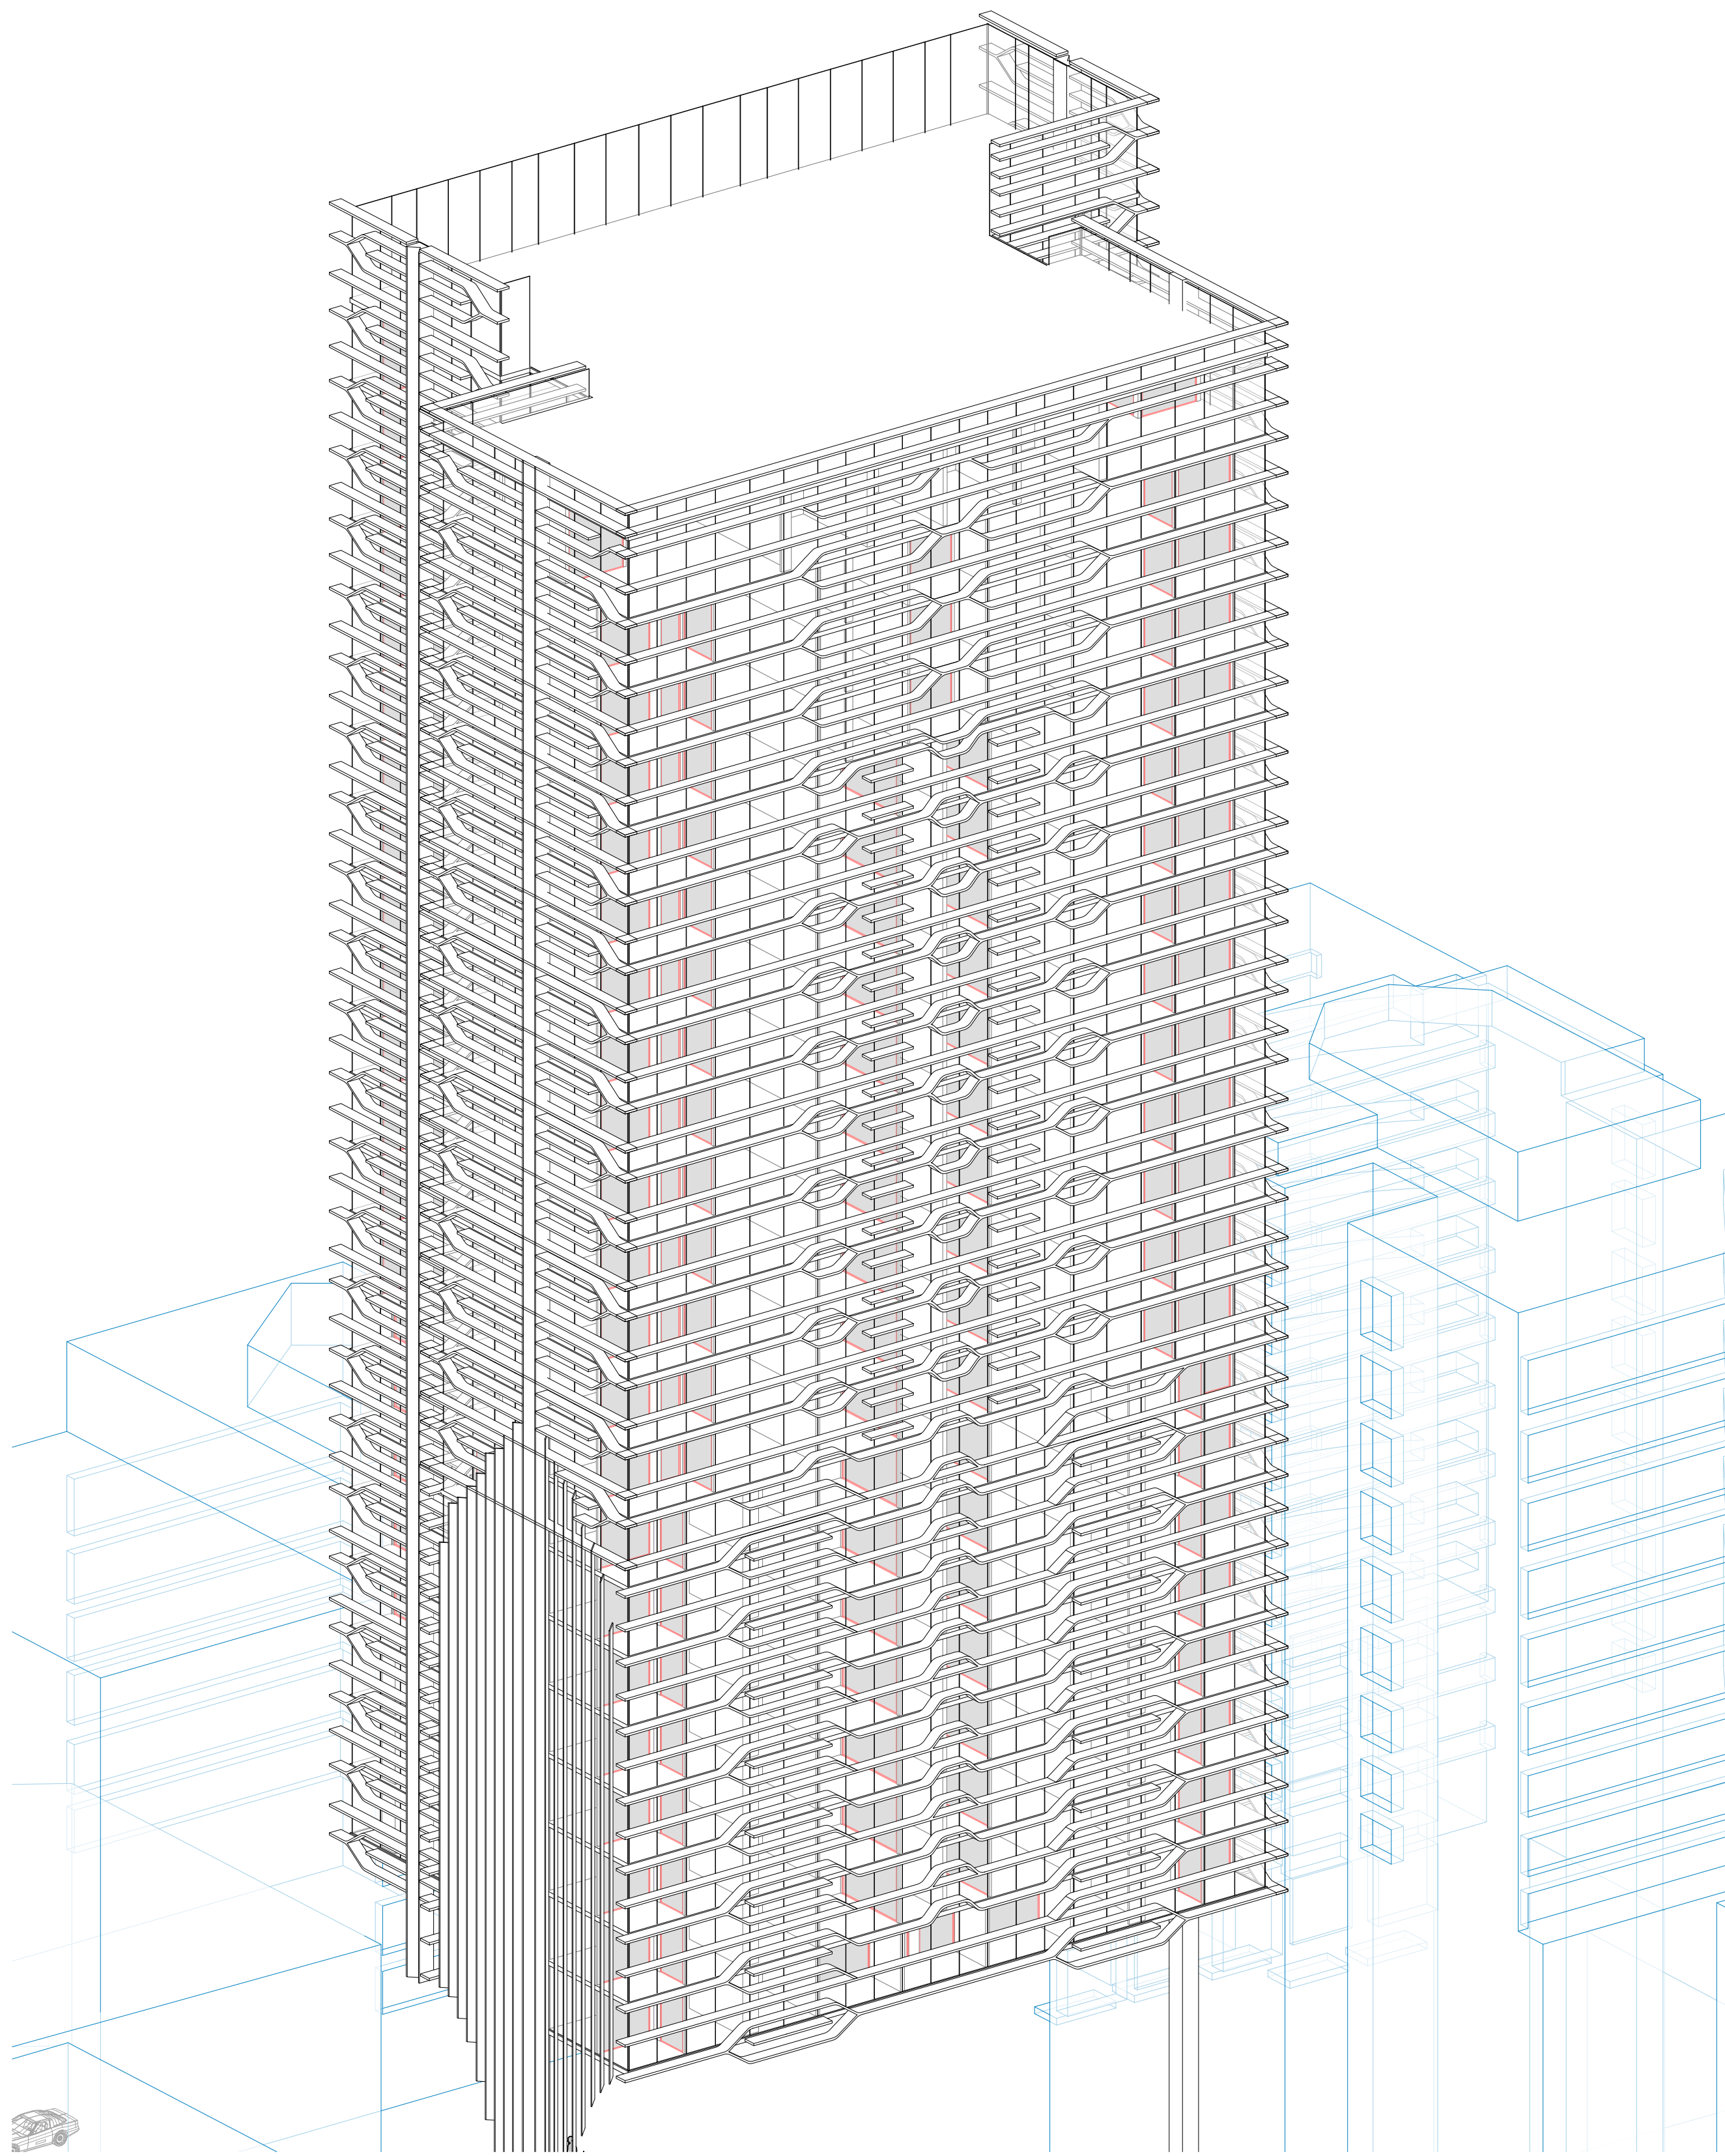

2

View From Sun 0930 - June 21

ARCHITECT

**ROBERTSON + MARKS**

ground floor 11-17 buckingham st  
sunny hills sydney australia 2010 www.marks.net.au  
t 61 2 9319 4388 f 61 2 9319 7338 e mail@marks.net.au

NOW ARCH.  
DAVID MAYES 3190 JOHN RYAN 3181 BRIAN MANN 5975 ANDREW SCARVELLS

CLIENT

**HOLDMARK PROPERTY GROUP**

2/2-4 GIFFNOCK AV.  
MACQUARIE PARK  
NSW 2113

Phone (02) 9889 5540  
Fax (02) 9888 5629

info@holdmark.com.au

NOTES

Dimensions  
Contractors to check all dimensions on site prior to commencing construction. Do not scale from this  
drawing. Use given dimensions.  
Copyright © This document is copyright. All rights reserved.

REVISIONS

| Issue | Date | Description |
|-------|------|-------------|
|-------|------|-------------|

By

| Issue | Date | Description |
|-------|------|-------------|
|-------|------|-------------|

KEY PLAN

Atchison Ln



Atchison St



North Point

**St Leonards**

6-16 Atchison St

Building Name : 6-16 ATCHISON ST, ST LEONARDS - fjm

Drawing Title : VIEWS FROM SUN 21st JUNE

Scale : @ B1

Date : 05/27/13

Job Number : 10323

Drawn : Author


CAD File : C:\Users\lajm\Desktop\10323\_Layout  
options\R2012\_RESIDENTIAL\_fjm-sun.rvt

Drawing Number


**SK982**

Authorised by : Approver

FOR REVIEW

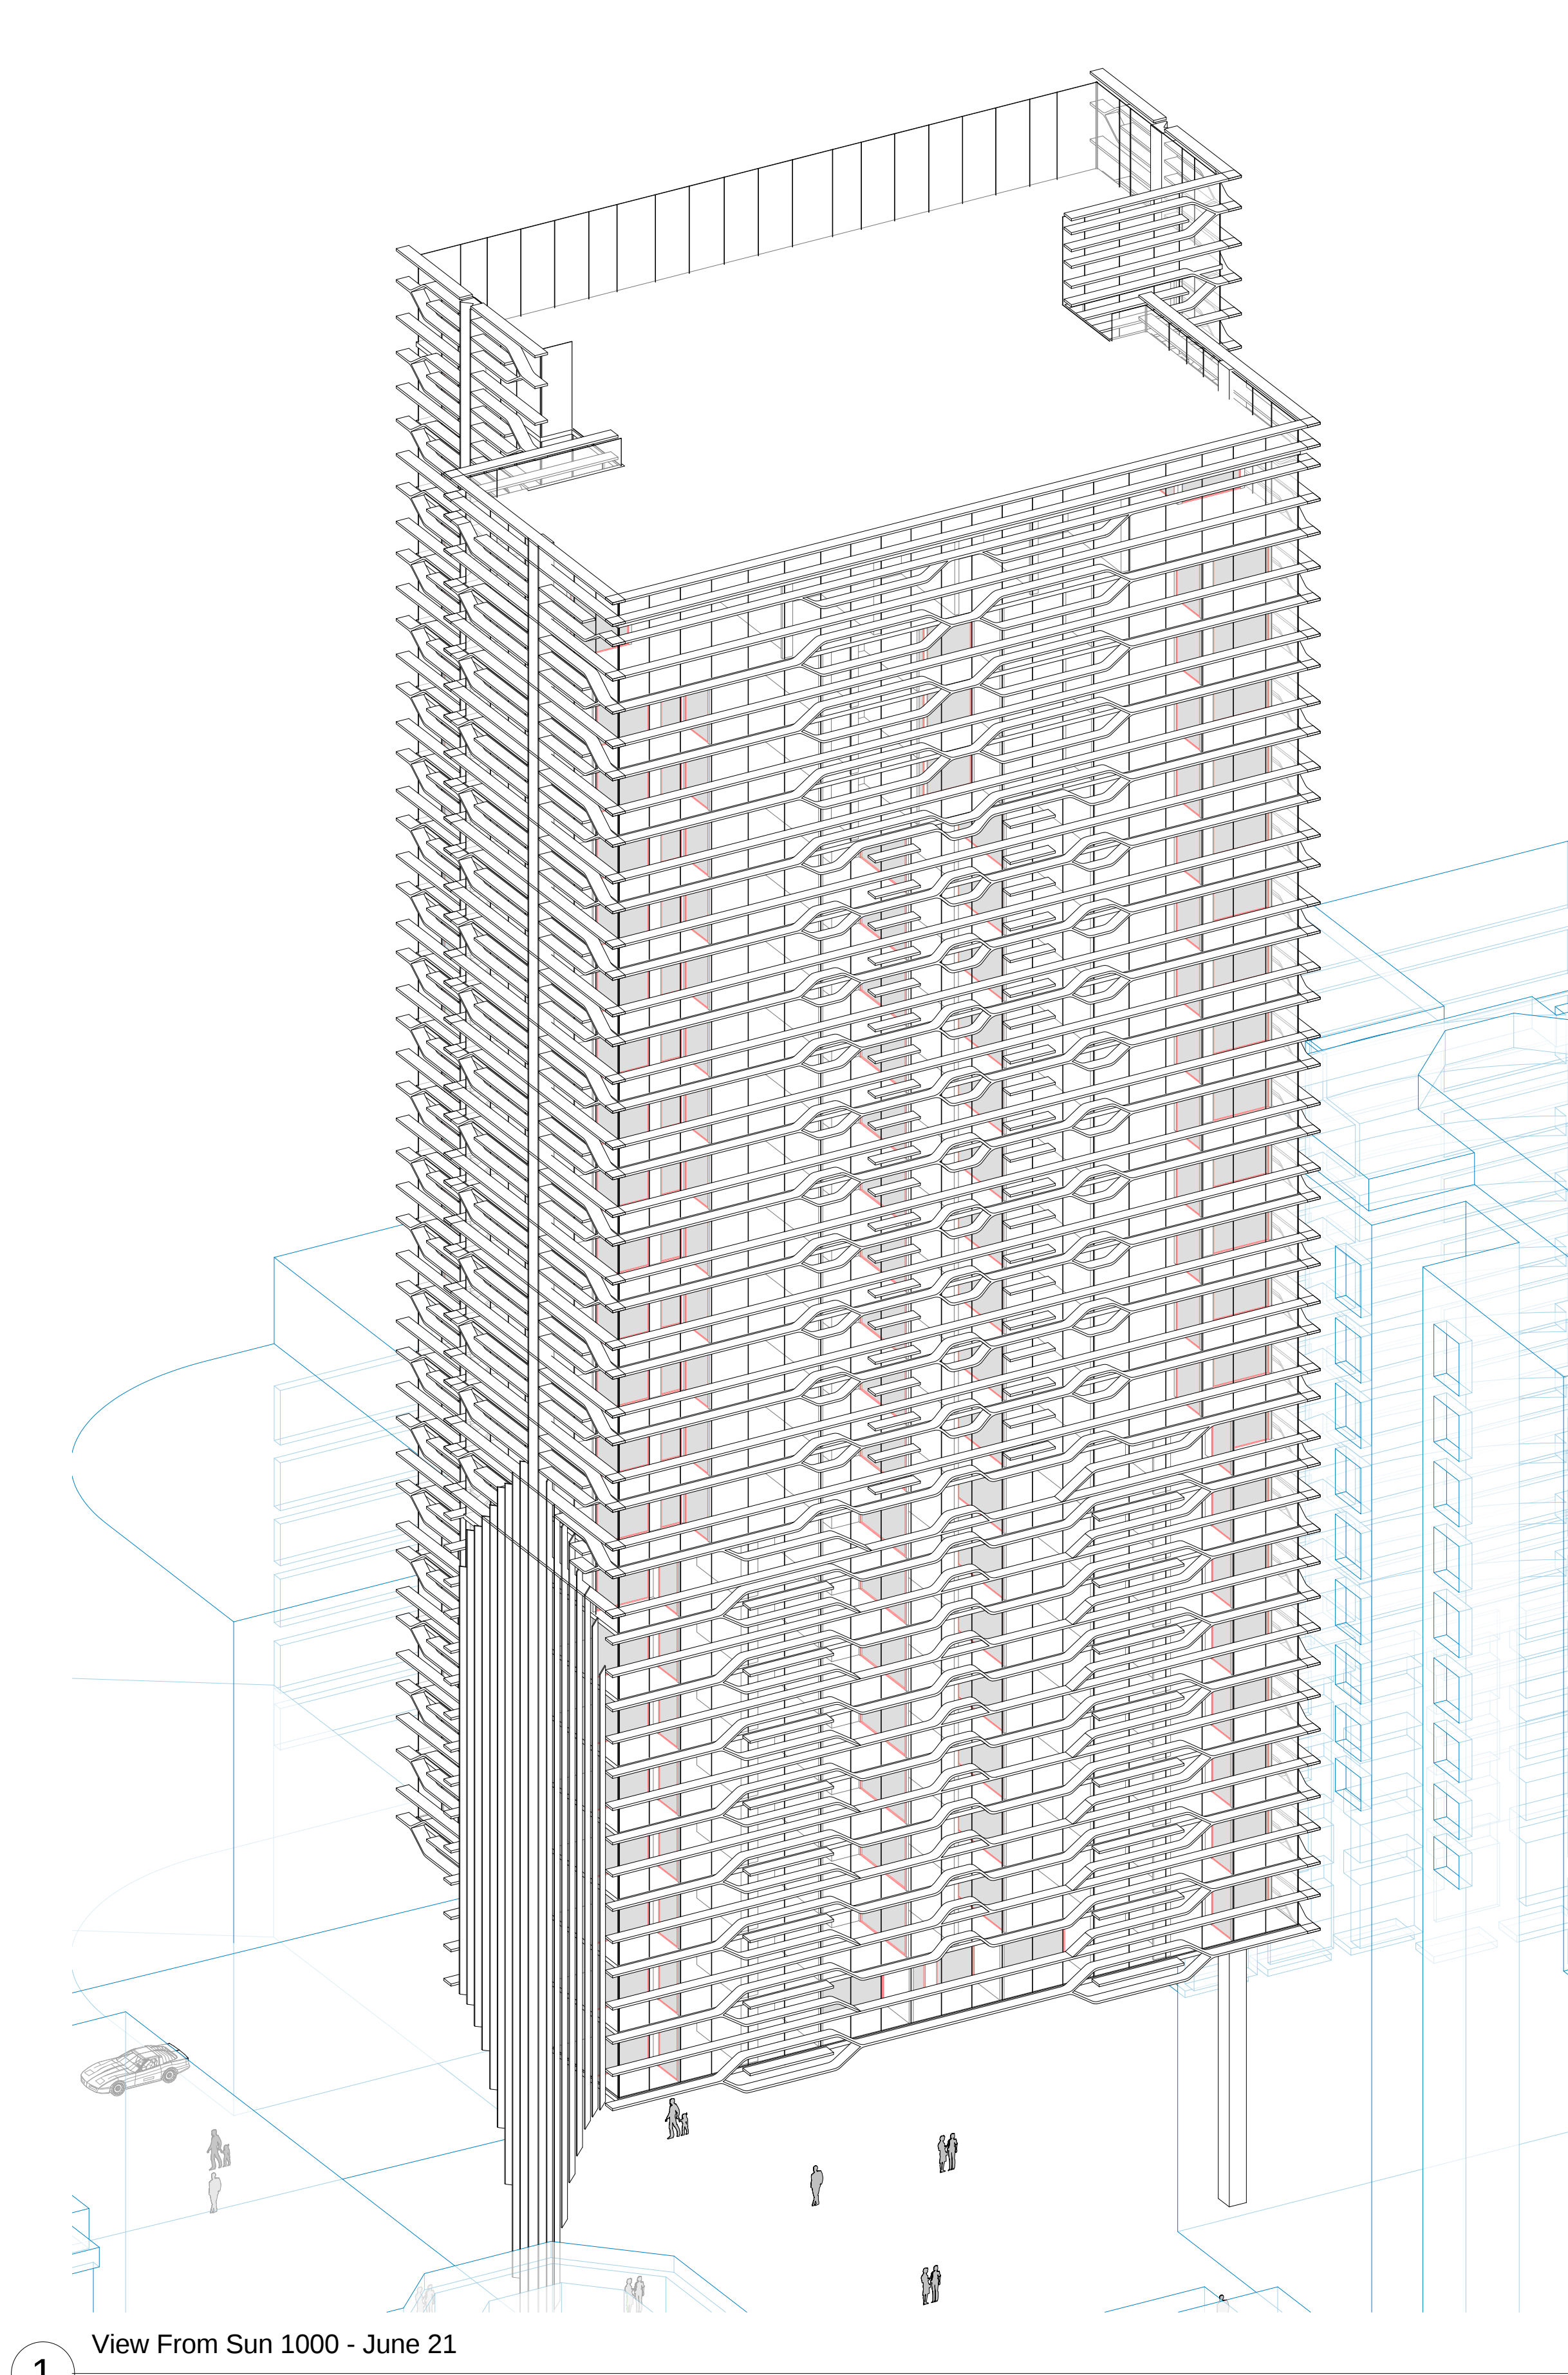

1 View From Sun 1000 - June 21

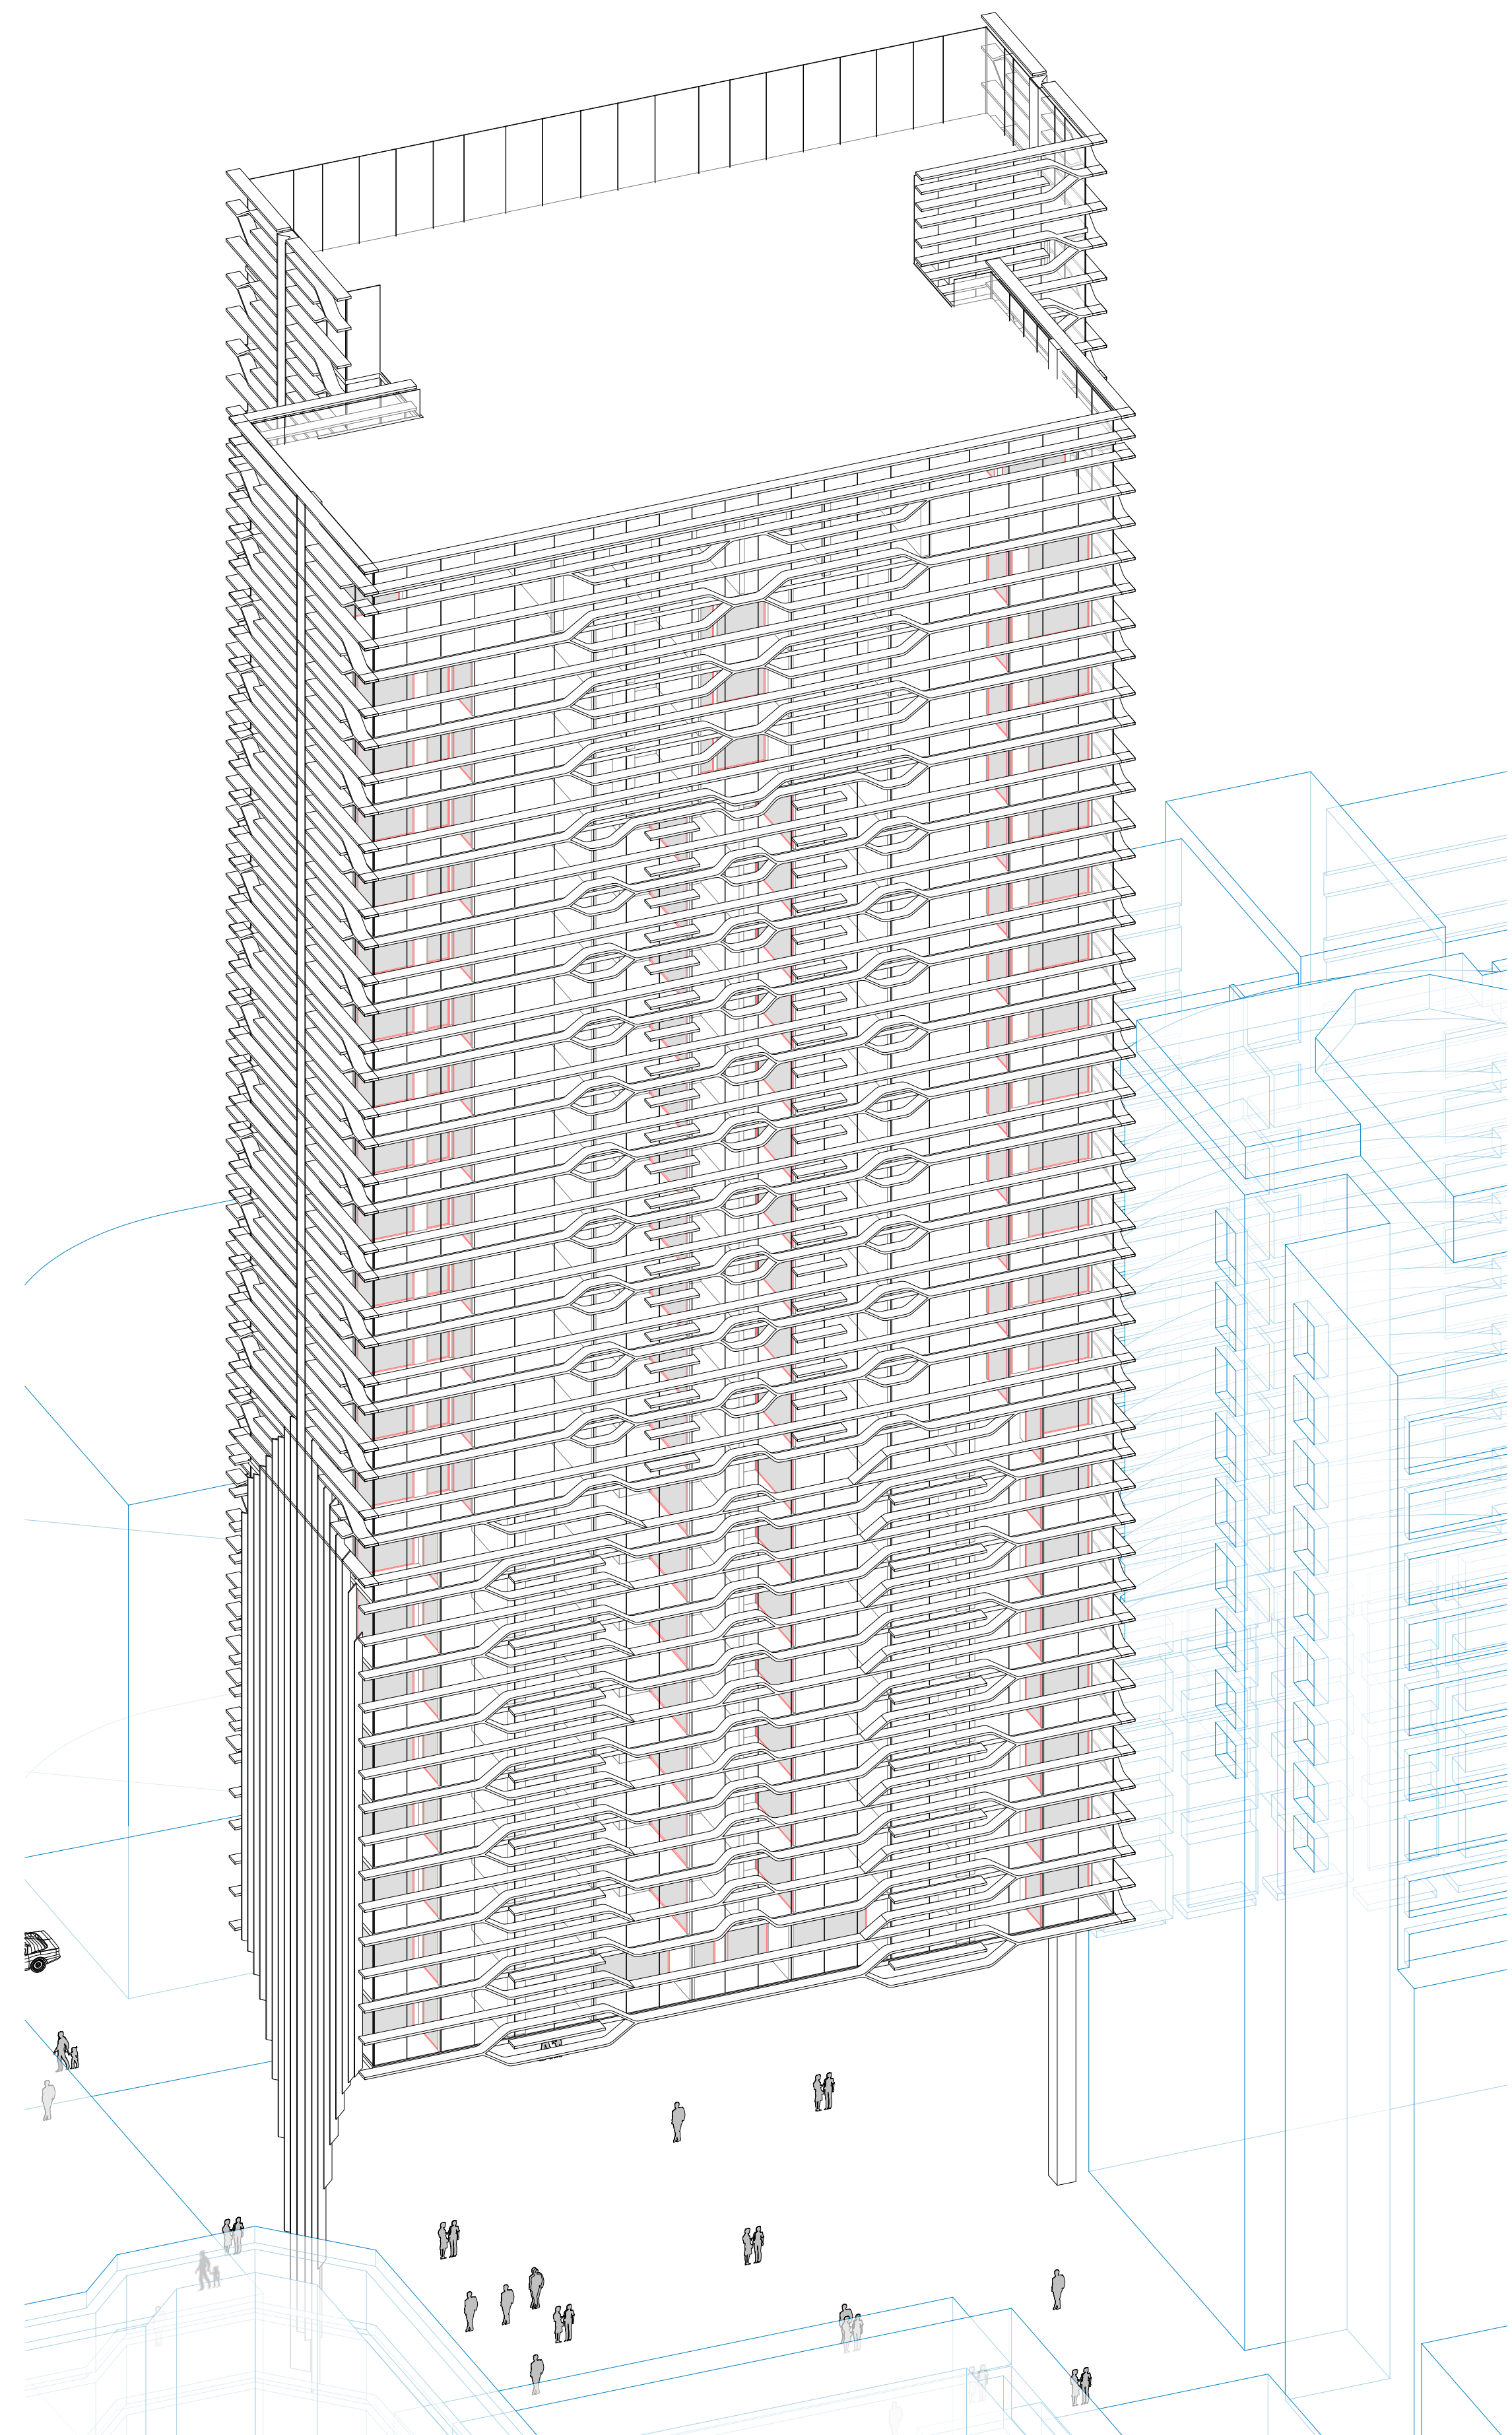

2 View From Sun 1030 - June 21

FOR REVIEW

ARCHITECT

ROBERTSON + MARKS

ground floor 11-17 buckingham st  
sunny hills sydney australia 2010  
t 61 2 9319 4388 f 61 2 9319 7338 e mail@marks.net.au

NOW ARCH.  
DAVID MAYES 3190 JOHN RYAN 3181 BRIAN MANN 5975 ANDREW SCARVELIS

CLIENT

HOLDMARK PROPERTY GROUP

2/2-4 GIFFNOCK AV.  
MACQUARIE PARK  
NSW 2113

Phone (02) 9889 5540  
Fax (02) 9888 5629

info@holdmark.com.au

NOTES

Dimensions  
Contractors to check all dimensions on site prior to commencing construction. Do not scale from this  
drawing. Use given dimensions.  
Copyright © This document is copyright. All rights reserved.

REVISIONS

| Issue | Date | Description | By |
|-------|------|-------------|----|
|-------|------|-------------|----|

| Issue | Date | Description | By |
|-------|------|-------------|----|
|-------|------|-------------|----|

KEY PLAN

Atchison Ln



Atchison St



North Point

St Leonards

6-16 Atchison St

Building Name : 6-16 ATCHISON ST, ST LEONARDS - fjmt

Drawing Title : VIEWS FROM SUN 21st JUNE

Scale : @ B1

Date : 05/27/13

Job Number : 10323


Drawn : Author

CAD File : C:\Users\stajm\Desktop\10323\_Layout  
options\2012\_RESIDENTIAL\_fjmt-sun.rvt


Drawing Number

SK983

Authorised by : Approver

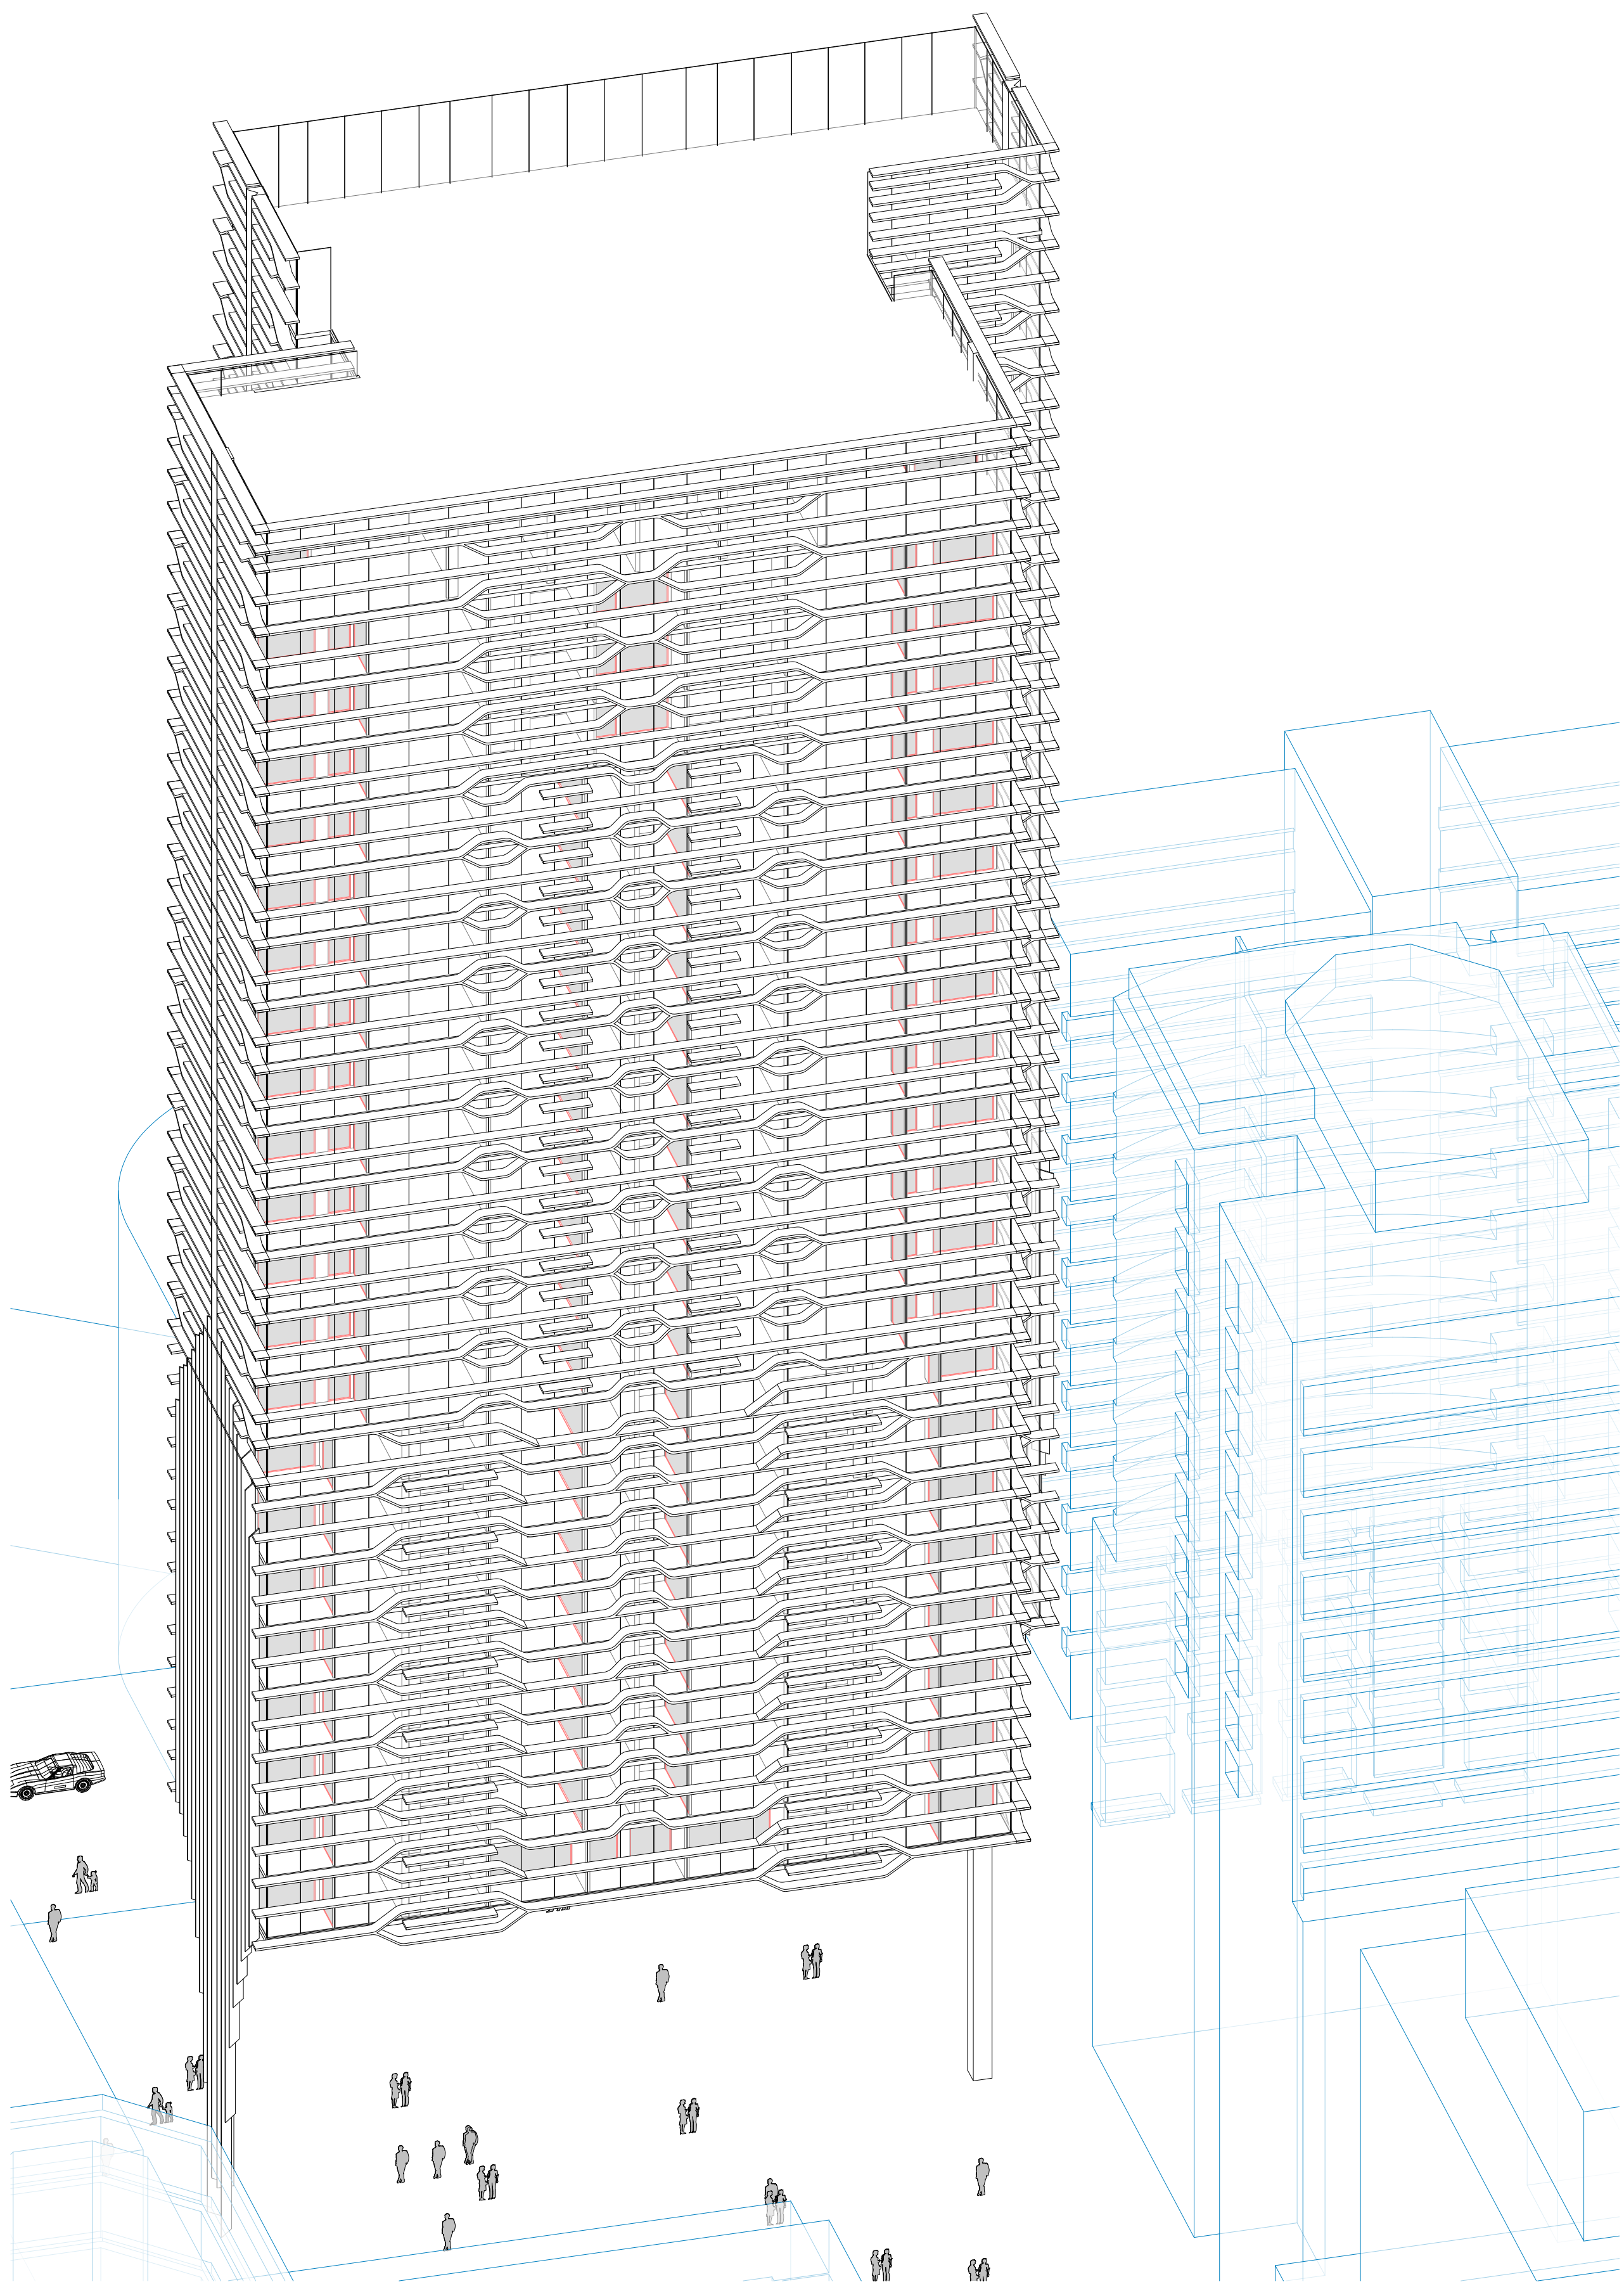

1 View From Sun 1100 - June 21

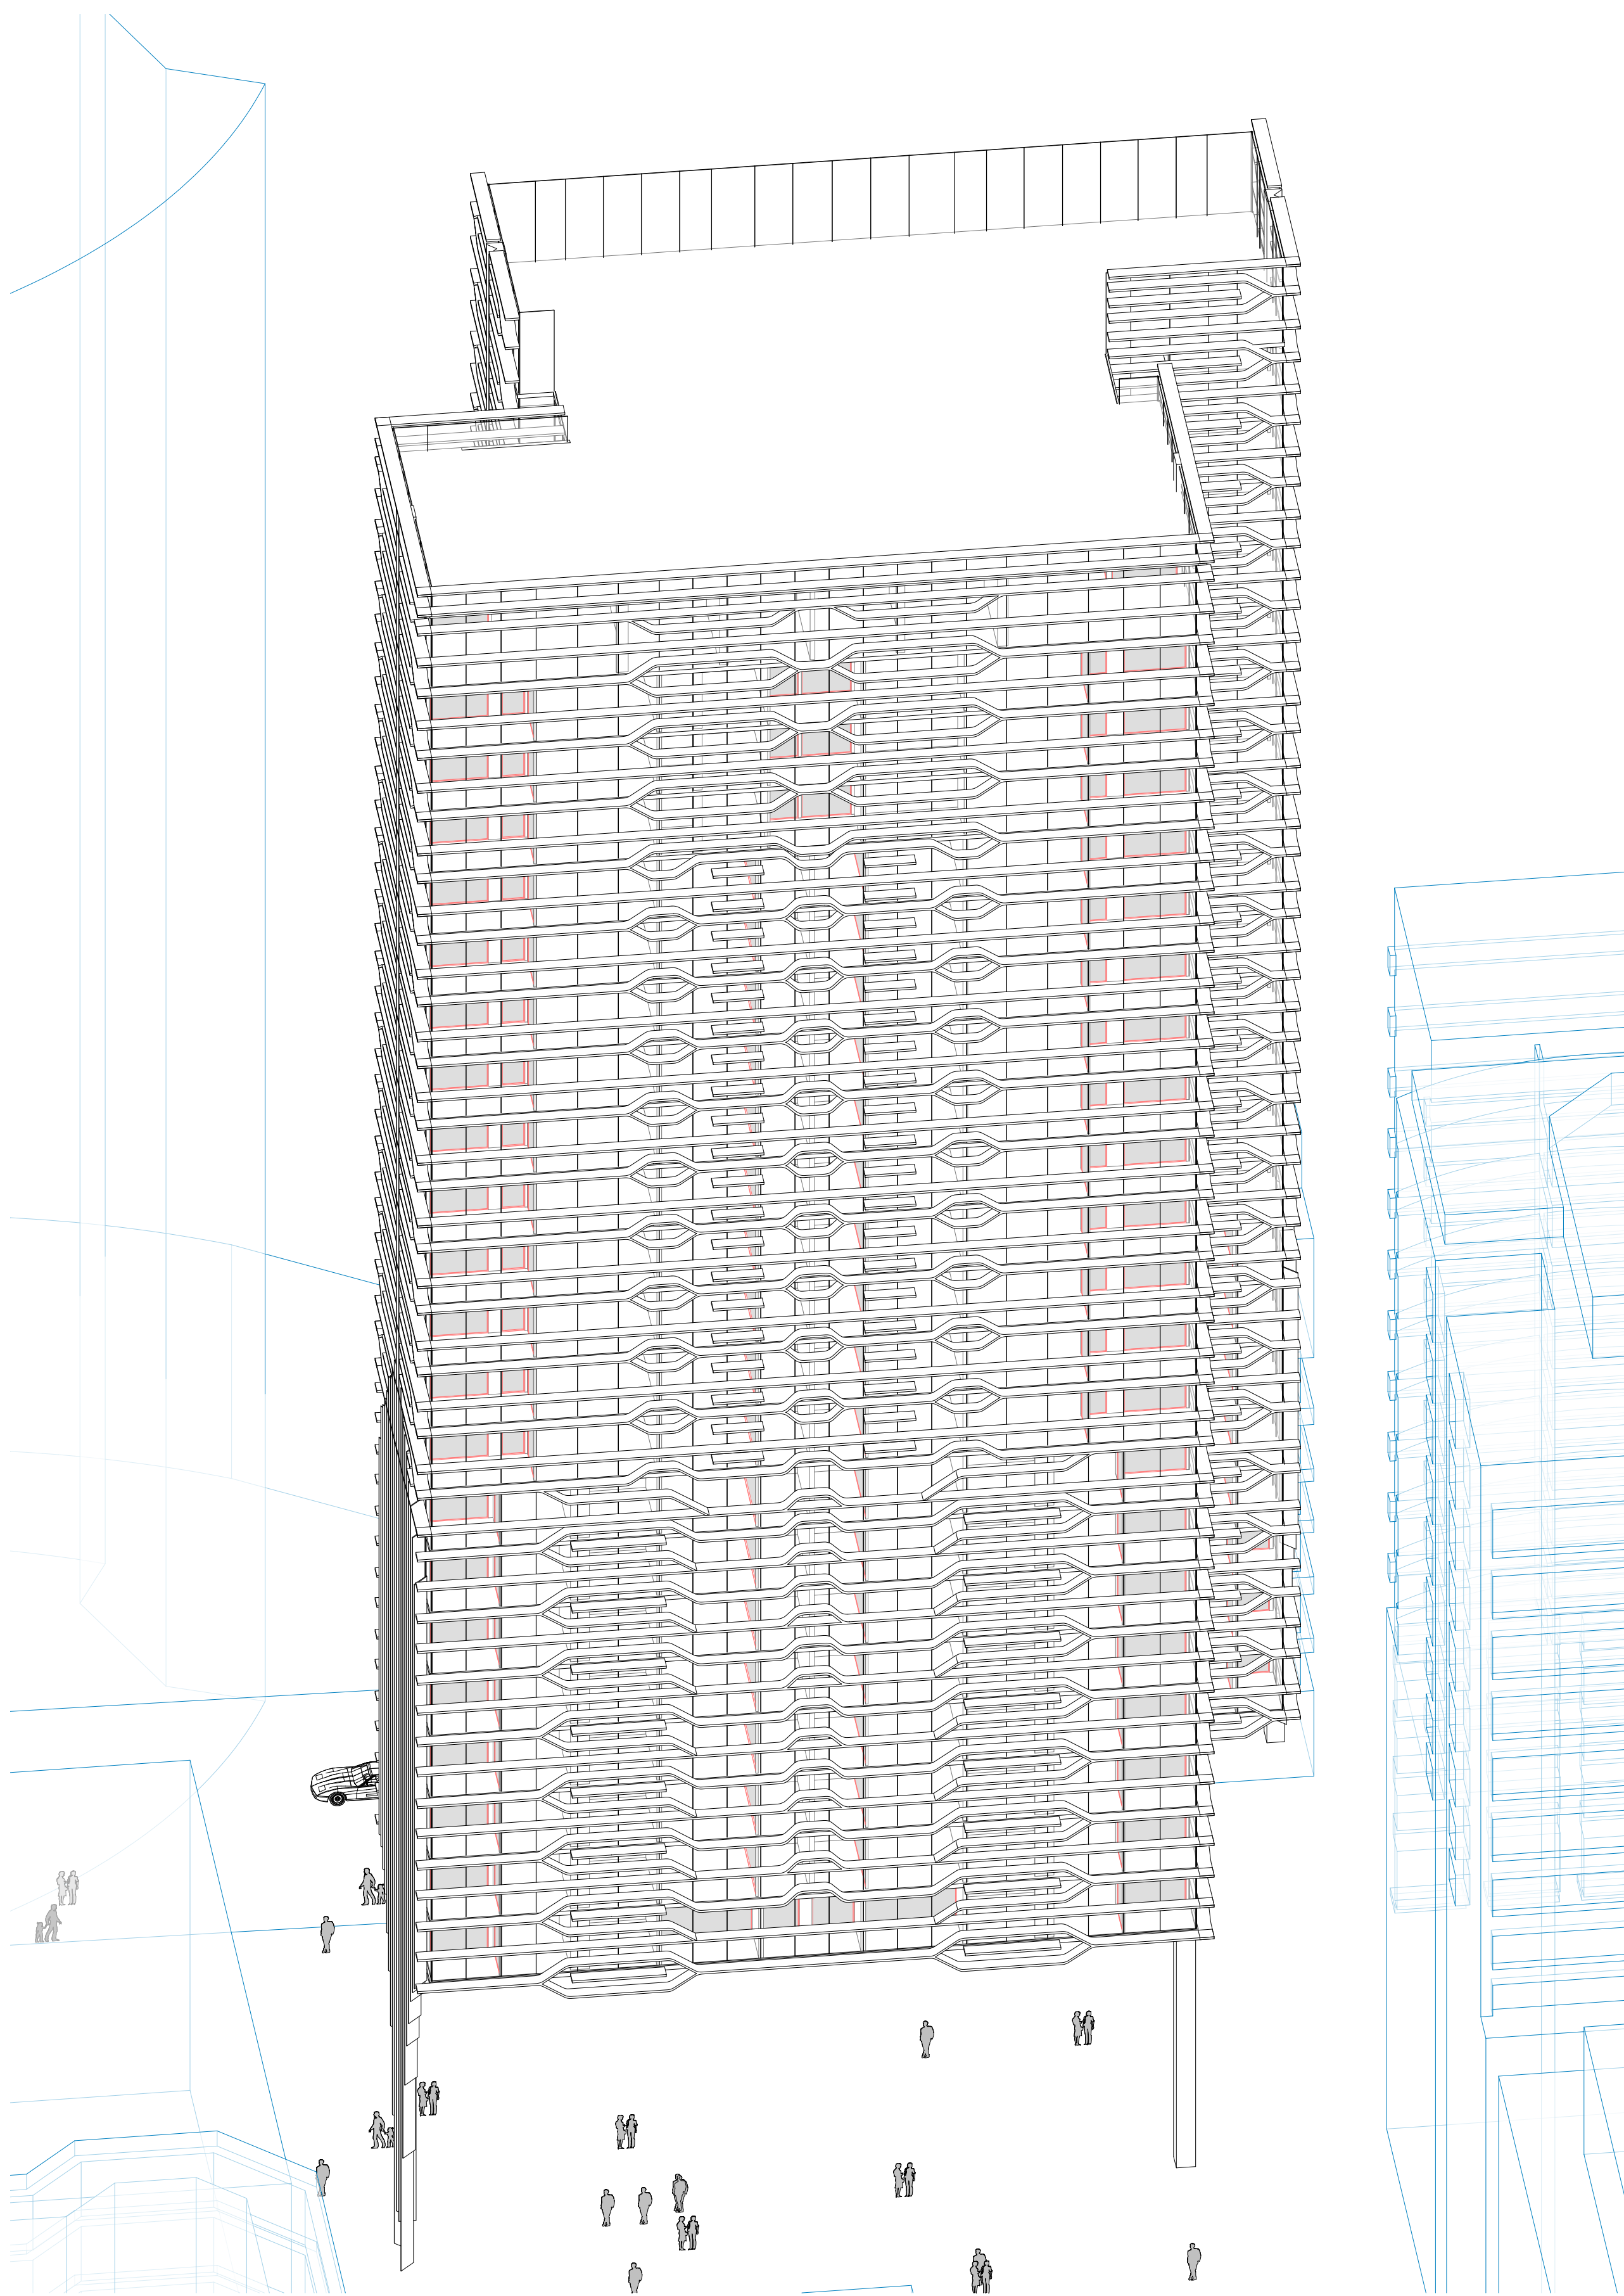

2 View From Sun 1130 - June 21

ARCHITECT

**ROBERTSON + MARKS**

ground floor 11-17 buckingham st  
surry hills sydney australia 2010  
t 61 2 9319 4388 f 61 2 9319 7338 e mail@marks.net.au

NOW ARCH.  
DAVID MAYES 3190 JOHN RYAN 3181 BRIAN MANN 5975 ANDREW SCARVELIS

CLIENT

**HOLDMARK PROPERTY GROUP**

2/2-4 GIFFNOCK AV.  
MACQUARIE PARK  
NSW 2113

Phone (02) 9889 5540  
Fax (02) 9888 5629

info@holdmark.com.au

NOTES

Dimensions  
Contractors to check all dimensions on site prior to commencing construction. Do not scale from this  
drawing. Use given dimensions.  
Copyright © This document is copyright. All rights reserved.

REVISIONS


| Issue | Date | Description |
|-------|------|-------------|
|-------|------|-------------|

By

| Issue | Date | Description |
|-------|------|-------------|
|-------|------|-------------|

KEY PLAN

Atchison Ln

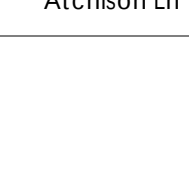

Atchison St



North Point

**St Leonards**

6-16 Atchison St

Building Name : 6-16 ATCHISON ST, ST LEONARDS - fjm

Drawing Title : VIEWS FROM SUN 21st JUNE

Scale : @ B1

Date : 05/27/13

Job Number : 10323

Drawn : Author


CAD File : C:\Users\lujm\Desktop\10323\_Layout

options\2012\_RESIDENTIAL\_fjm-sun.rvt


Authorised by : Approver

Drawing Number

**SK984**

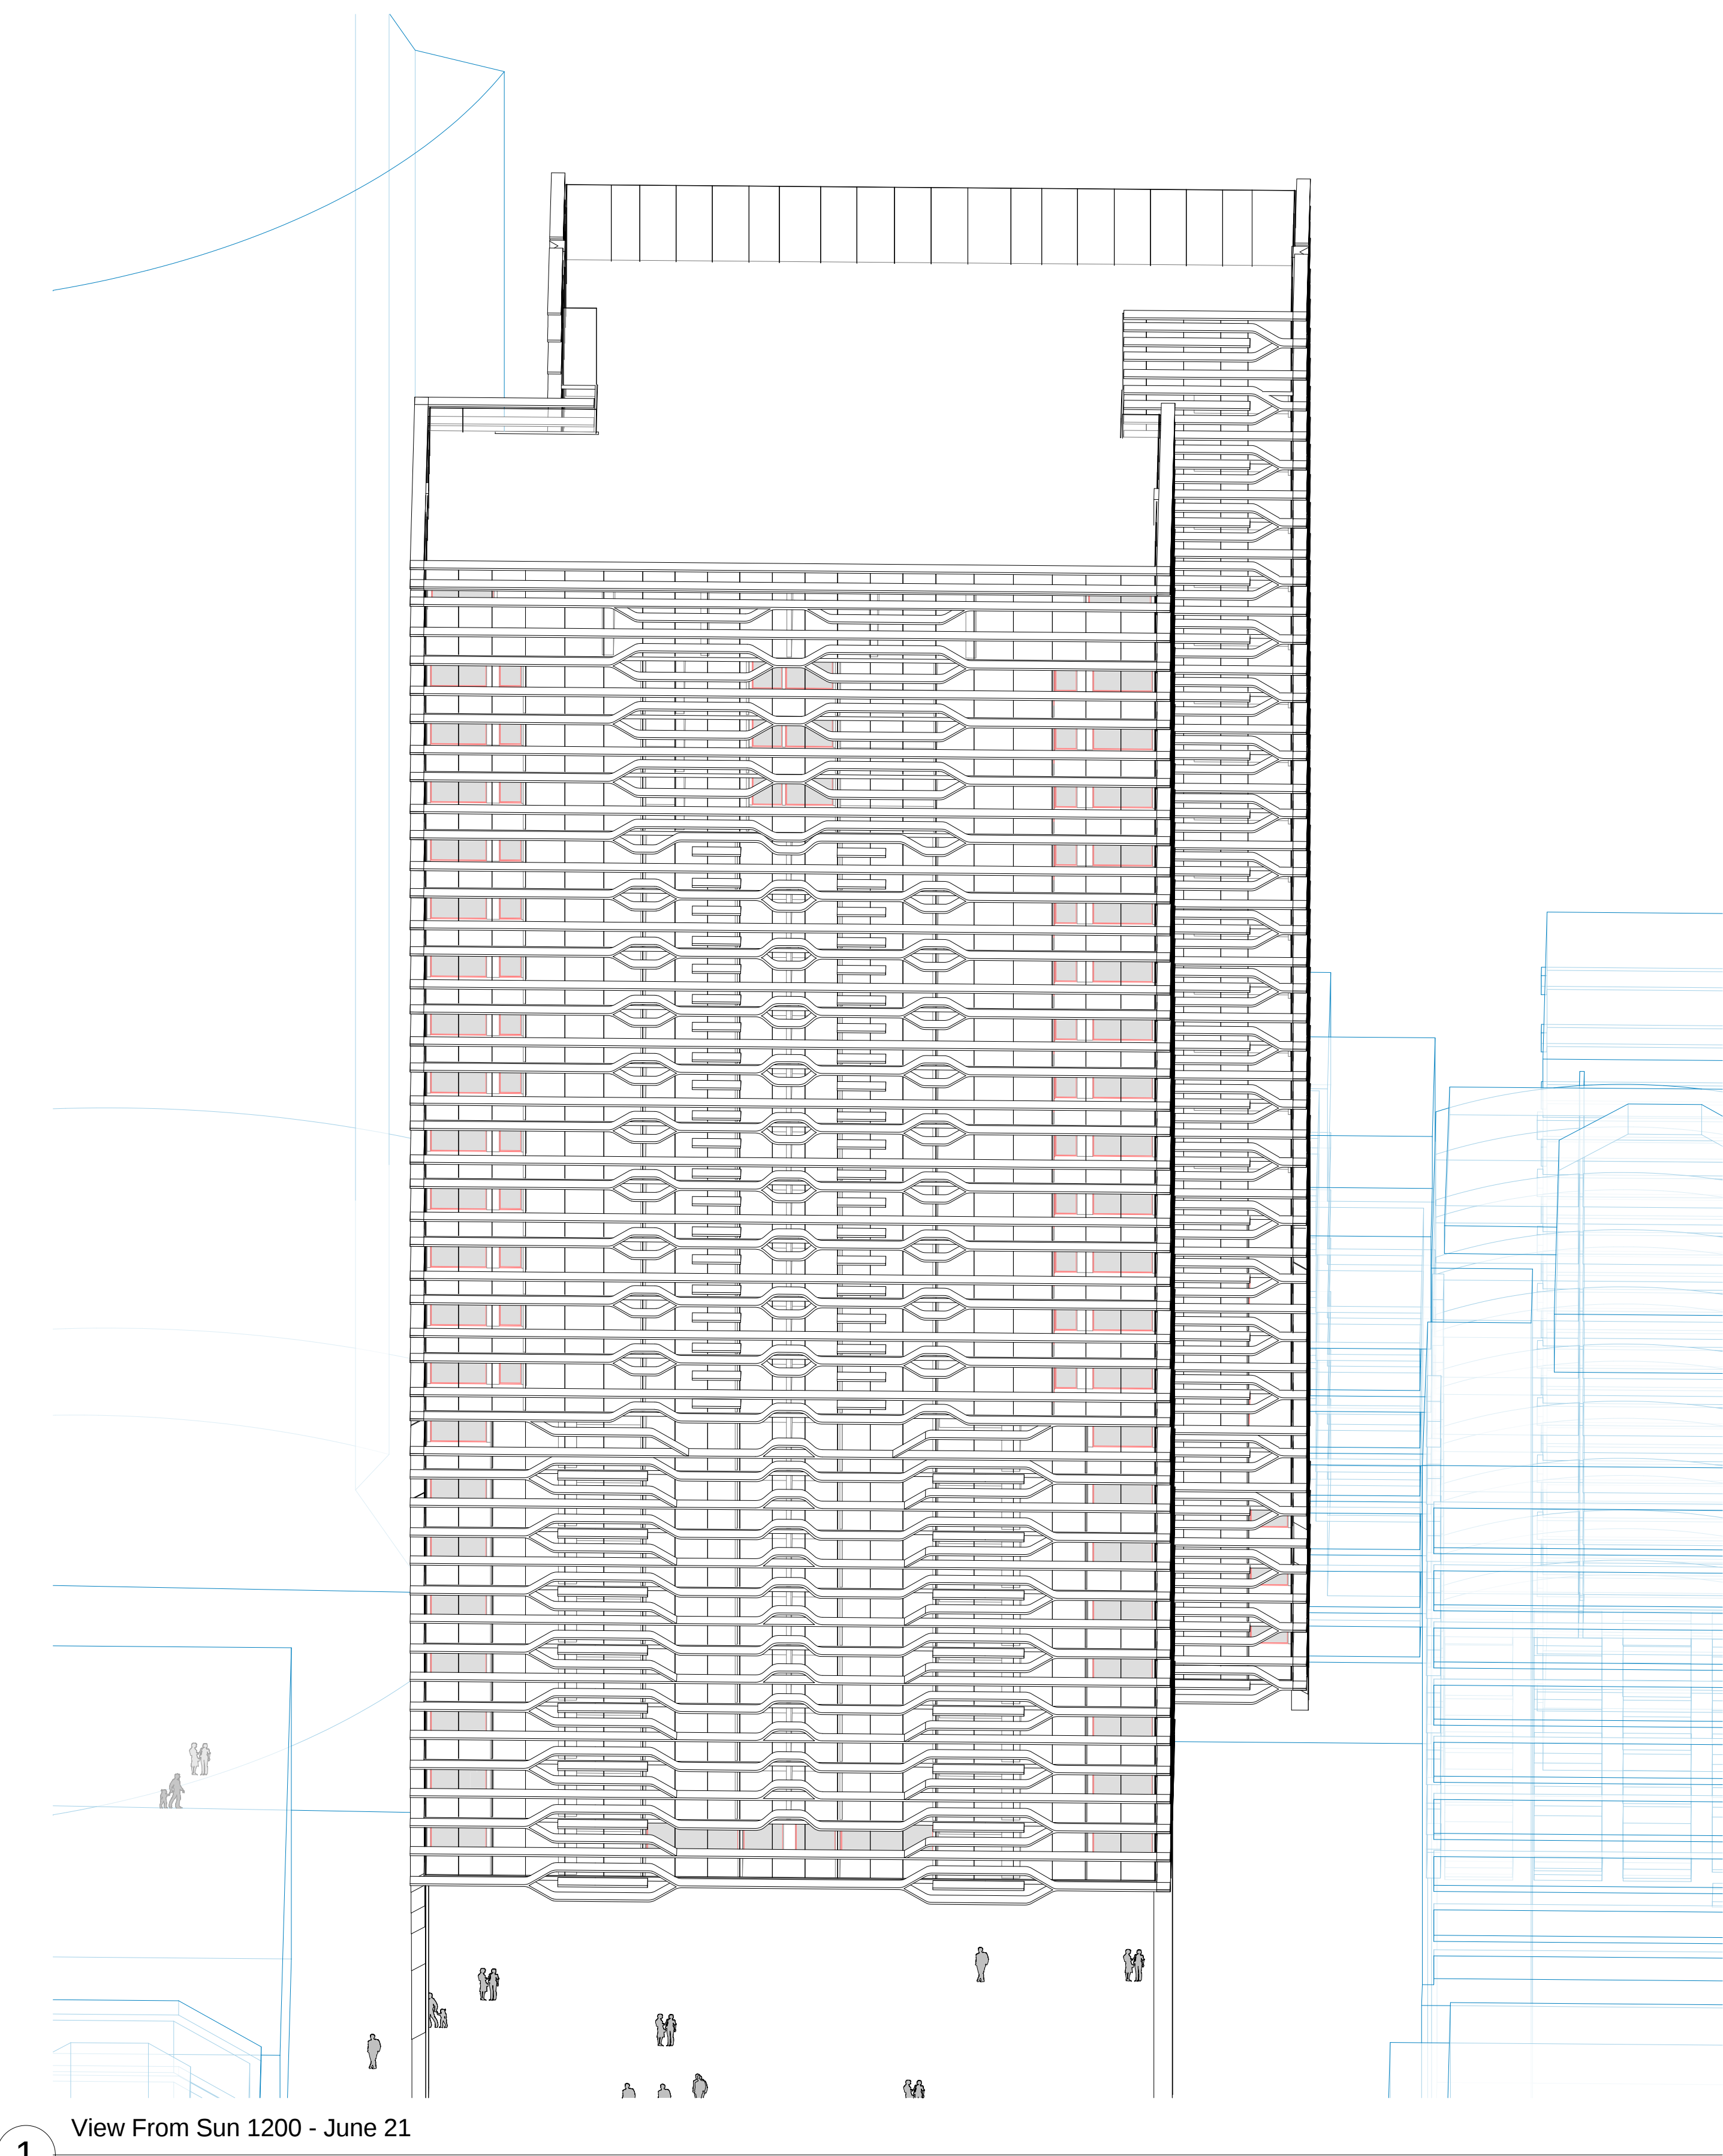

1 View From Sun 1200 - June 21

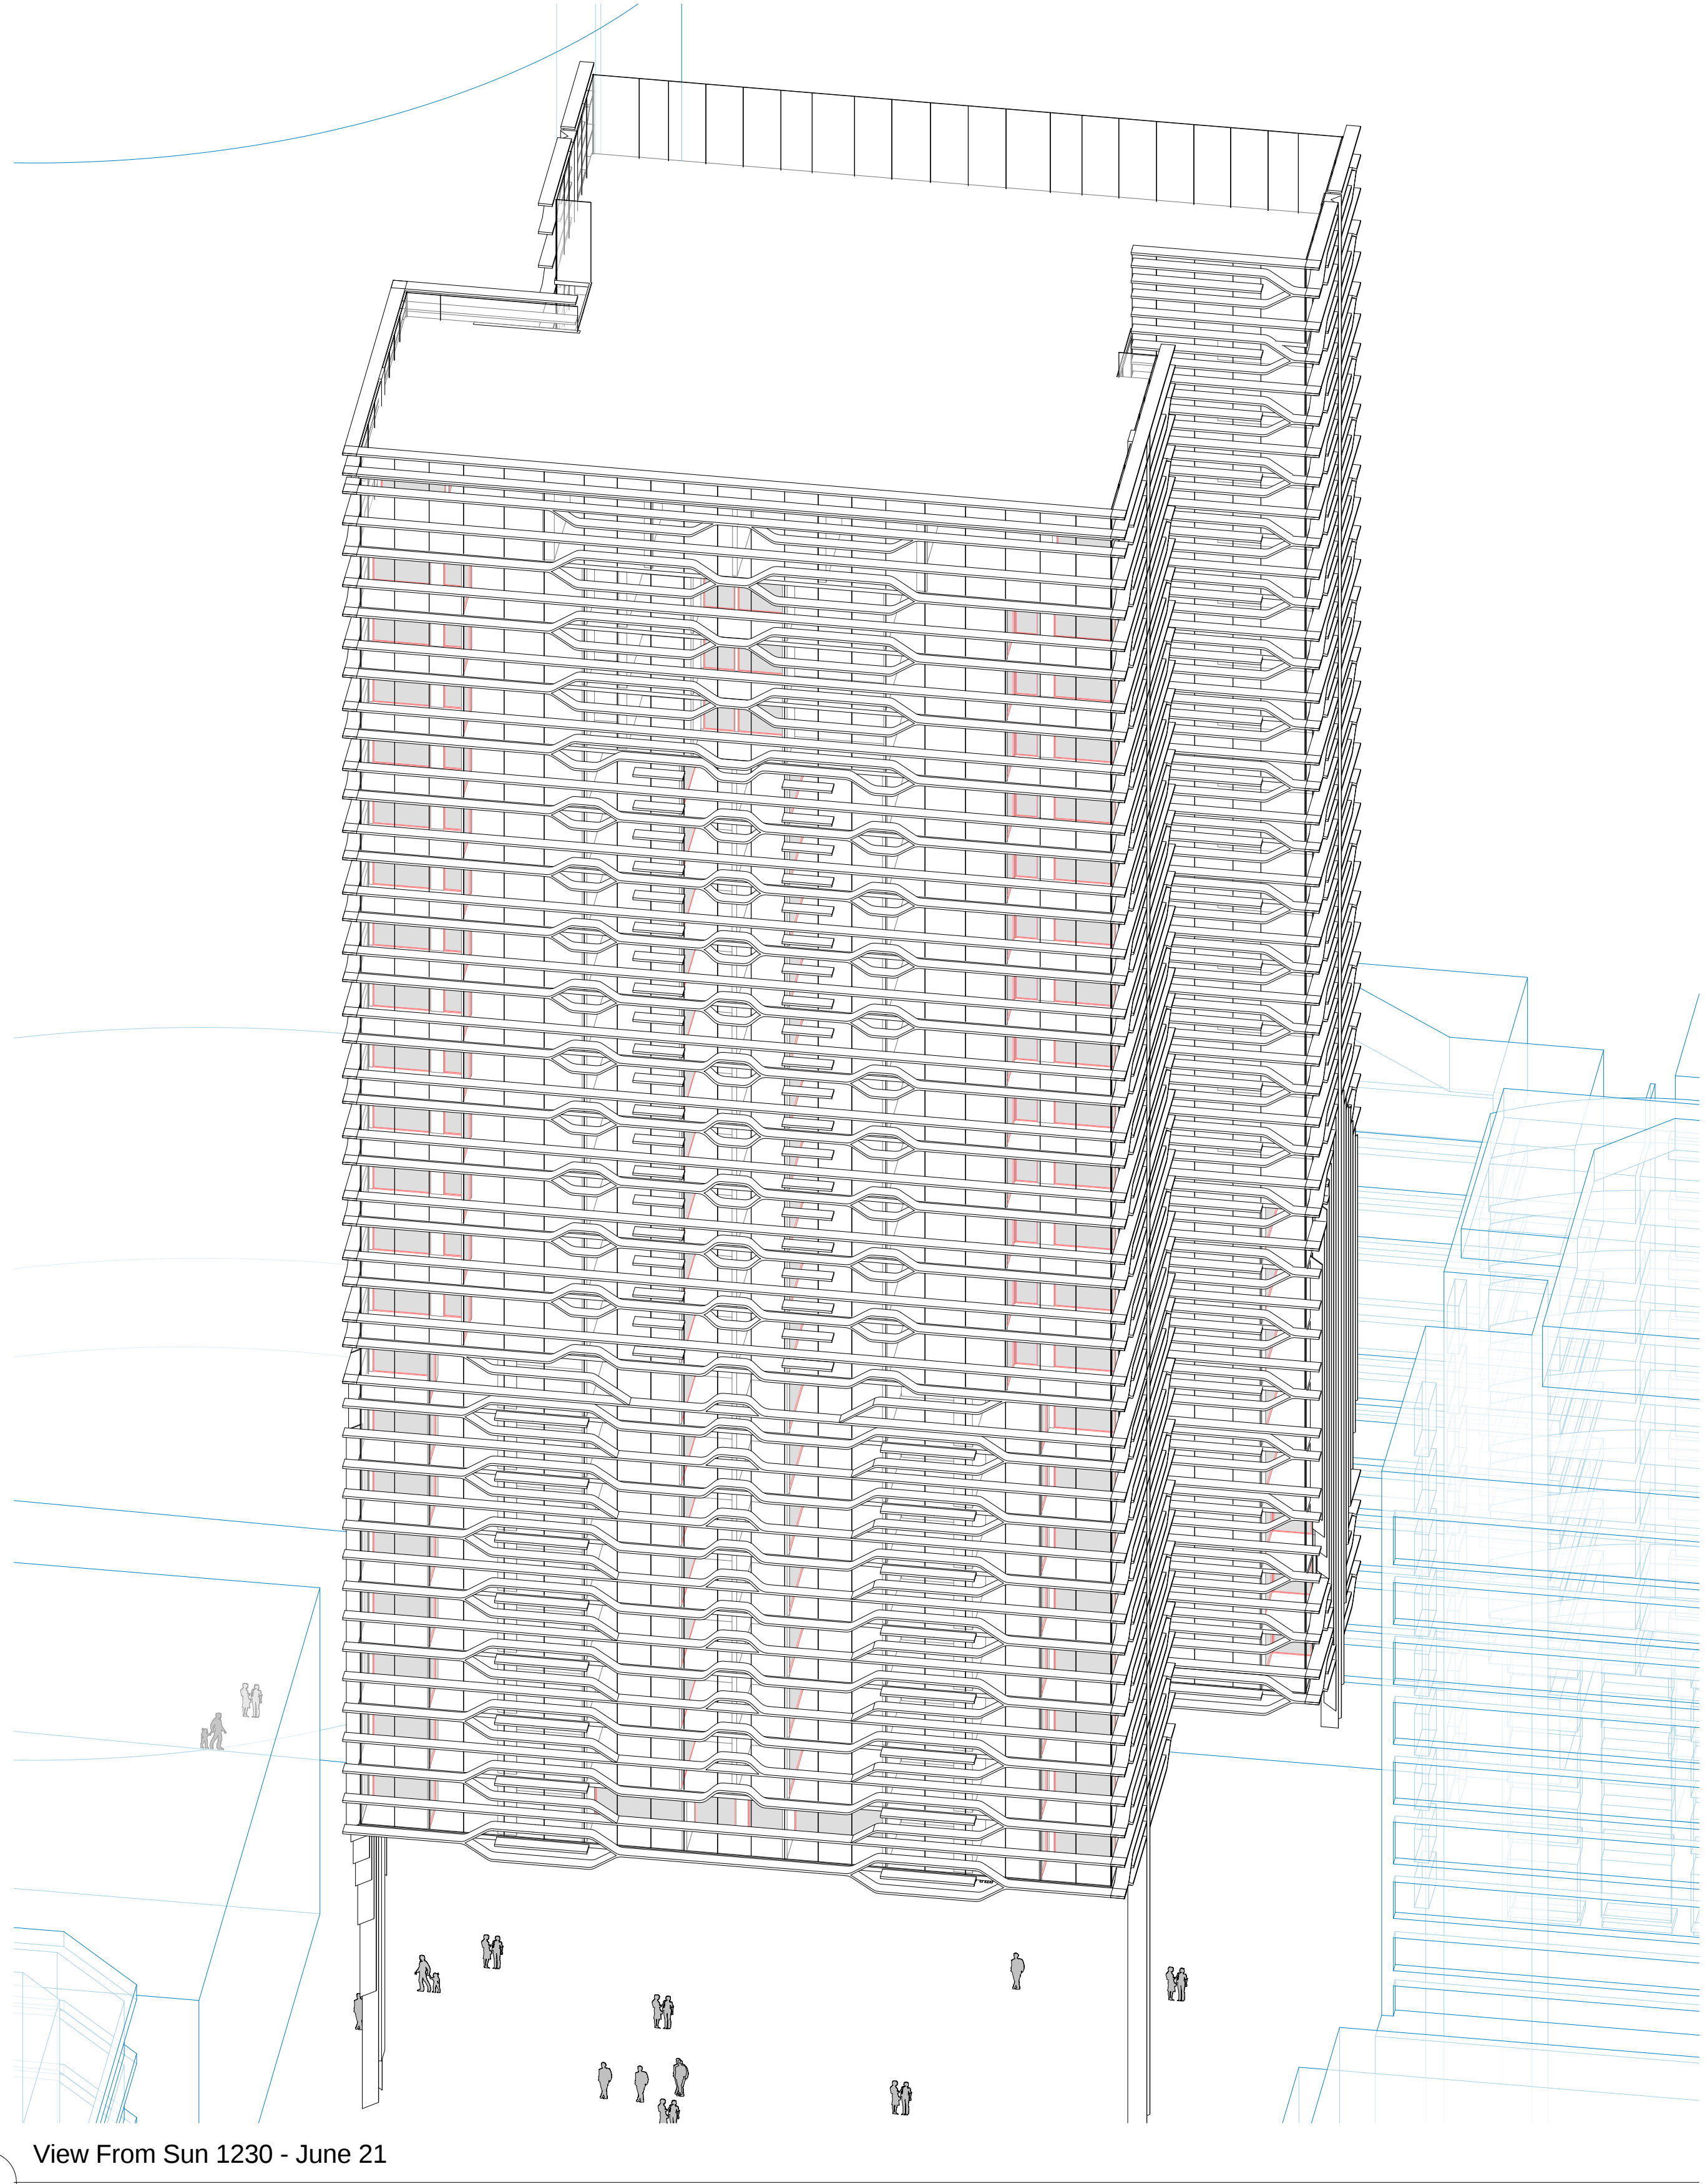

2 View From Sun 1230 - June 21

FOR REVIEW

ARCHITECT

ROBERTSON + MARKS

ground floor 11-17 buckingham st  
sunny hills sydney australia 2010  
t 61 2 9319 4388 f 61 2 9319 7338 e mail@marks.net.au

NOW ARCH.  
DAVID MAYES 3190 JOHN RYAN 3181 BRIAN MANN 5975 ANDREW SCARVELIS

CLIENT

HOLDMARK PROPERTY GROUP

2/2-4 GIFFNOCK AV.,  
MACQUARIE PARK  
NSW 2113

Phone (02) 9889 5540  
Fax (02) 9888 5629

info@holdmark.com.au

NOTES

Dimensions  
Contractors to check all dimensions on site prior to commencing construction. Do not scale from this  
drawing. Use given dimensions.  
Copyright © This document is copyright. All rights reserved.

REVISIONS


| Issue | Date | Description |
|-------|------|-------------|
|-------|------|-------------|

By

| Issue | Date | Description |
|-------|------|-------------|
|-------|------|-------------|

KEY PLAN

Atchison Ln

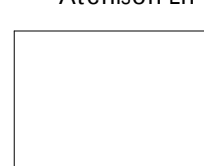

Atchison St



North Point

St Leonards

6-16 Atchison St

Building Name : 6-16 ATCHISON ST, ST LEONARDS - fjm

Drawing Title : VIEWS FROM SUN 21st JUNE

Scale : @ B1

Date : 05/27/13

Job Number : 10323

Drawn : Author


CAD File : C:\Users\lajm\Desktop\10323\_Layout

options\R2012\_RESIDENTIAL\_fjm-sun.rvt


Authorised by : Approver

Drawing Number

SK985

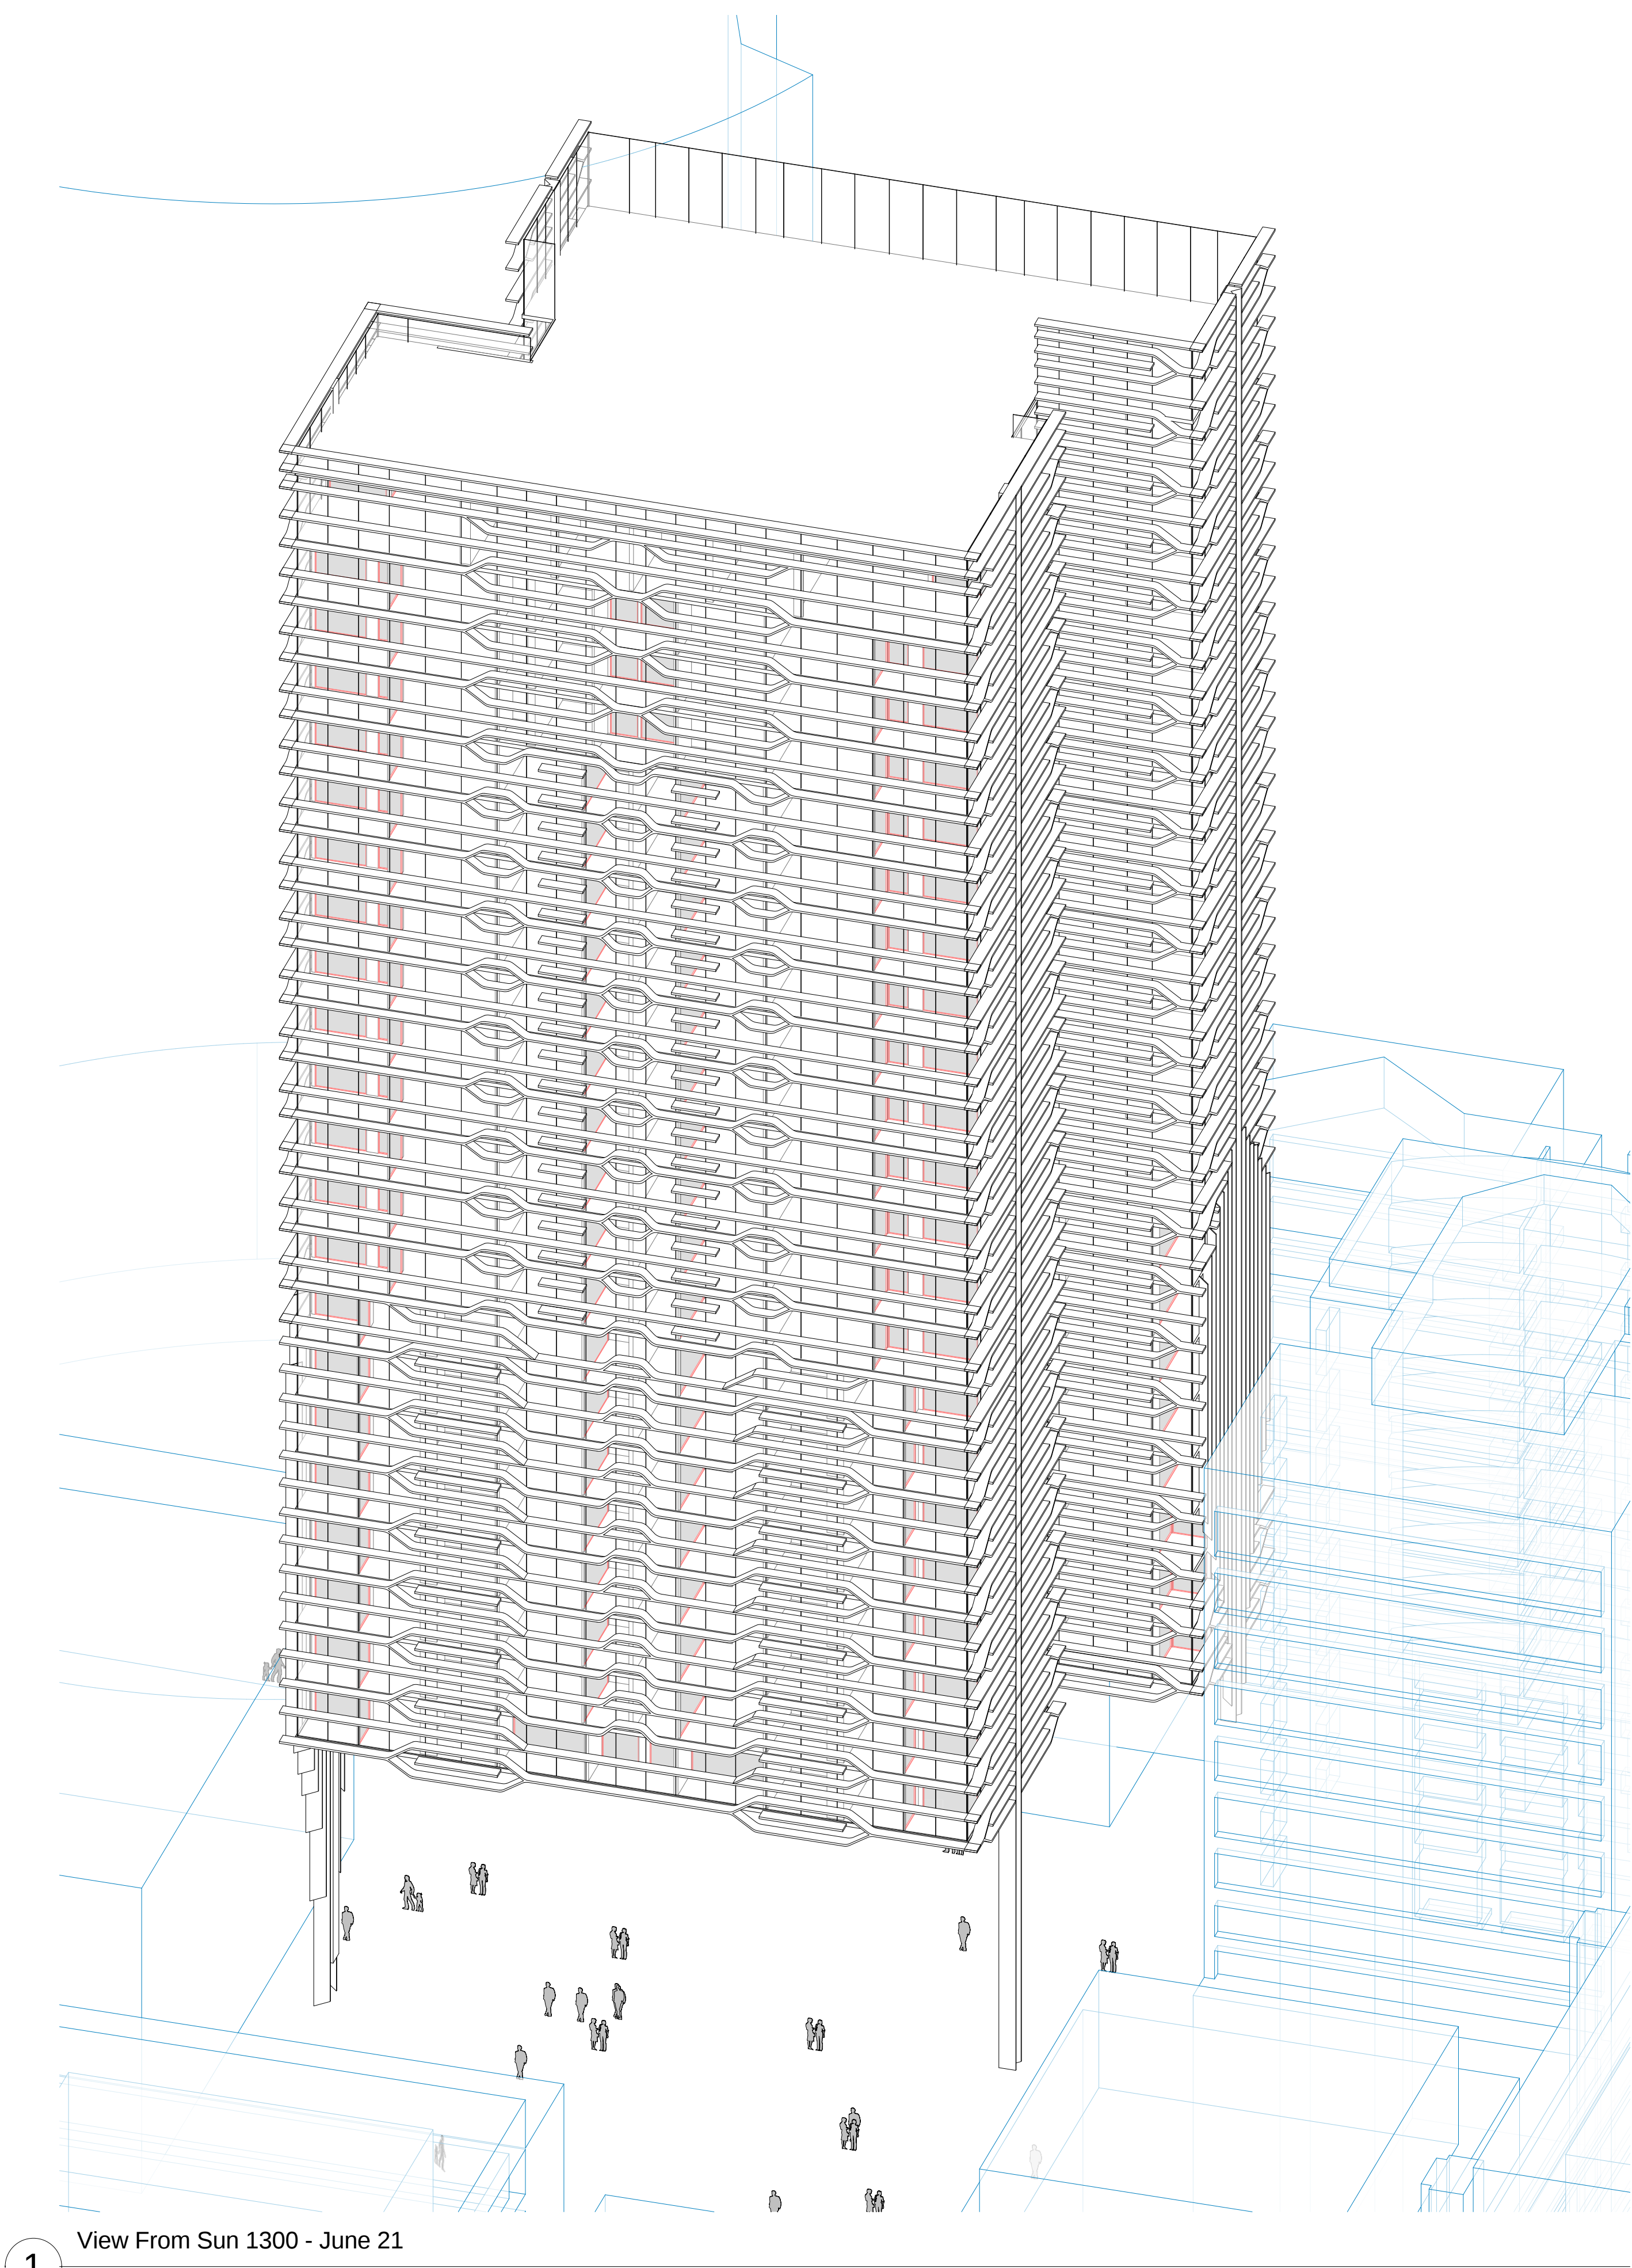

1 View From Sun 1300 - June 21

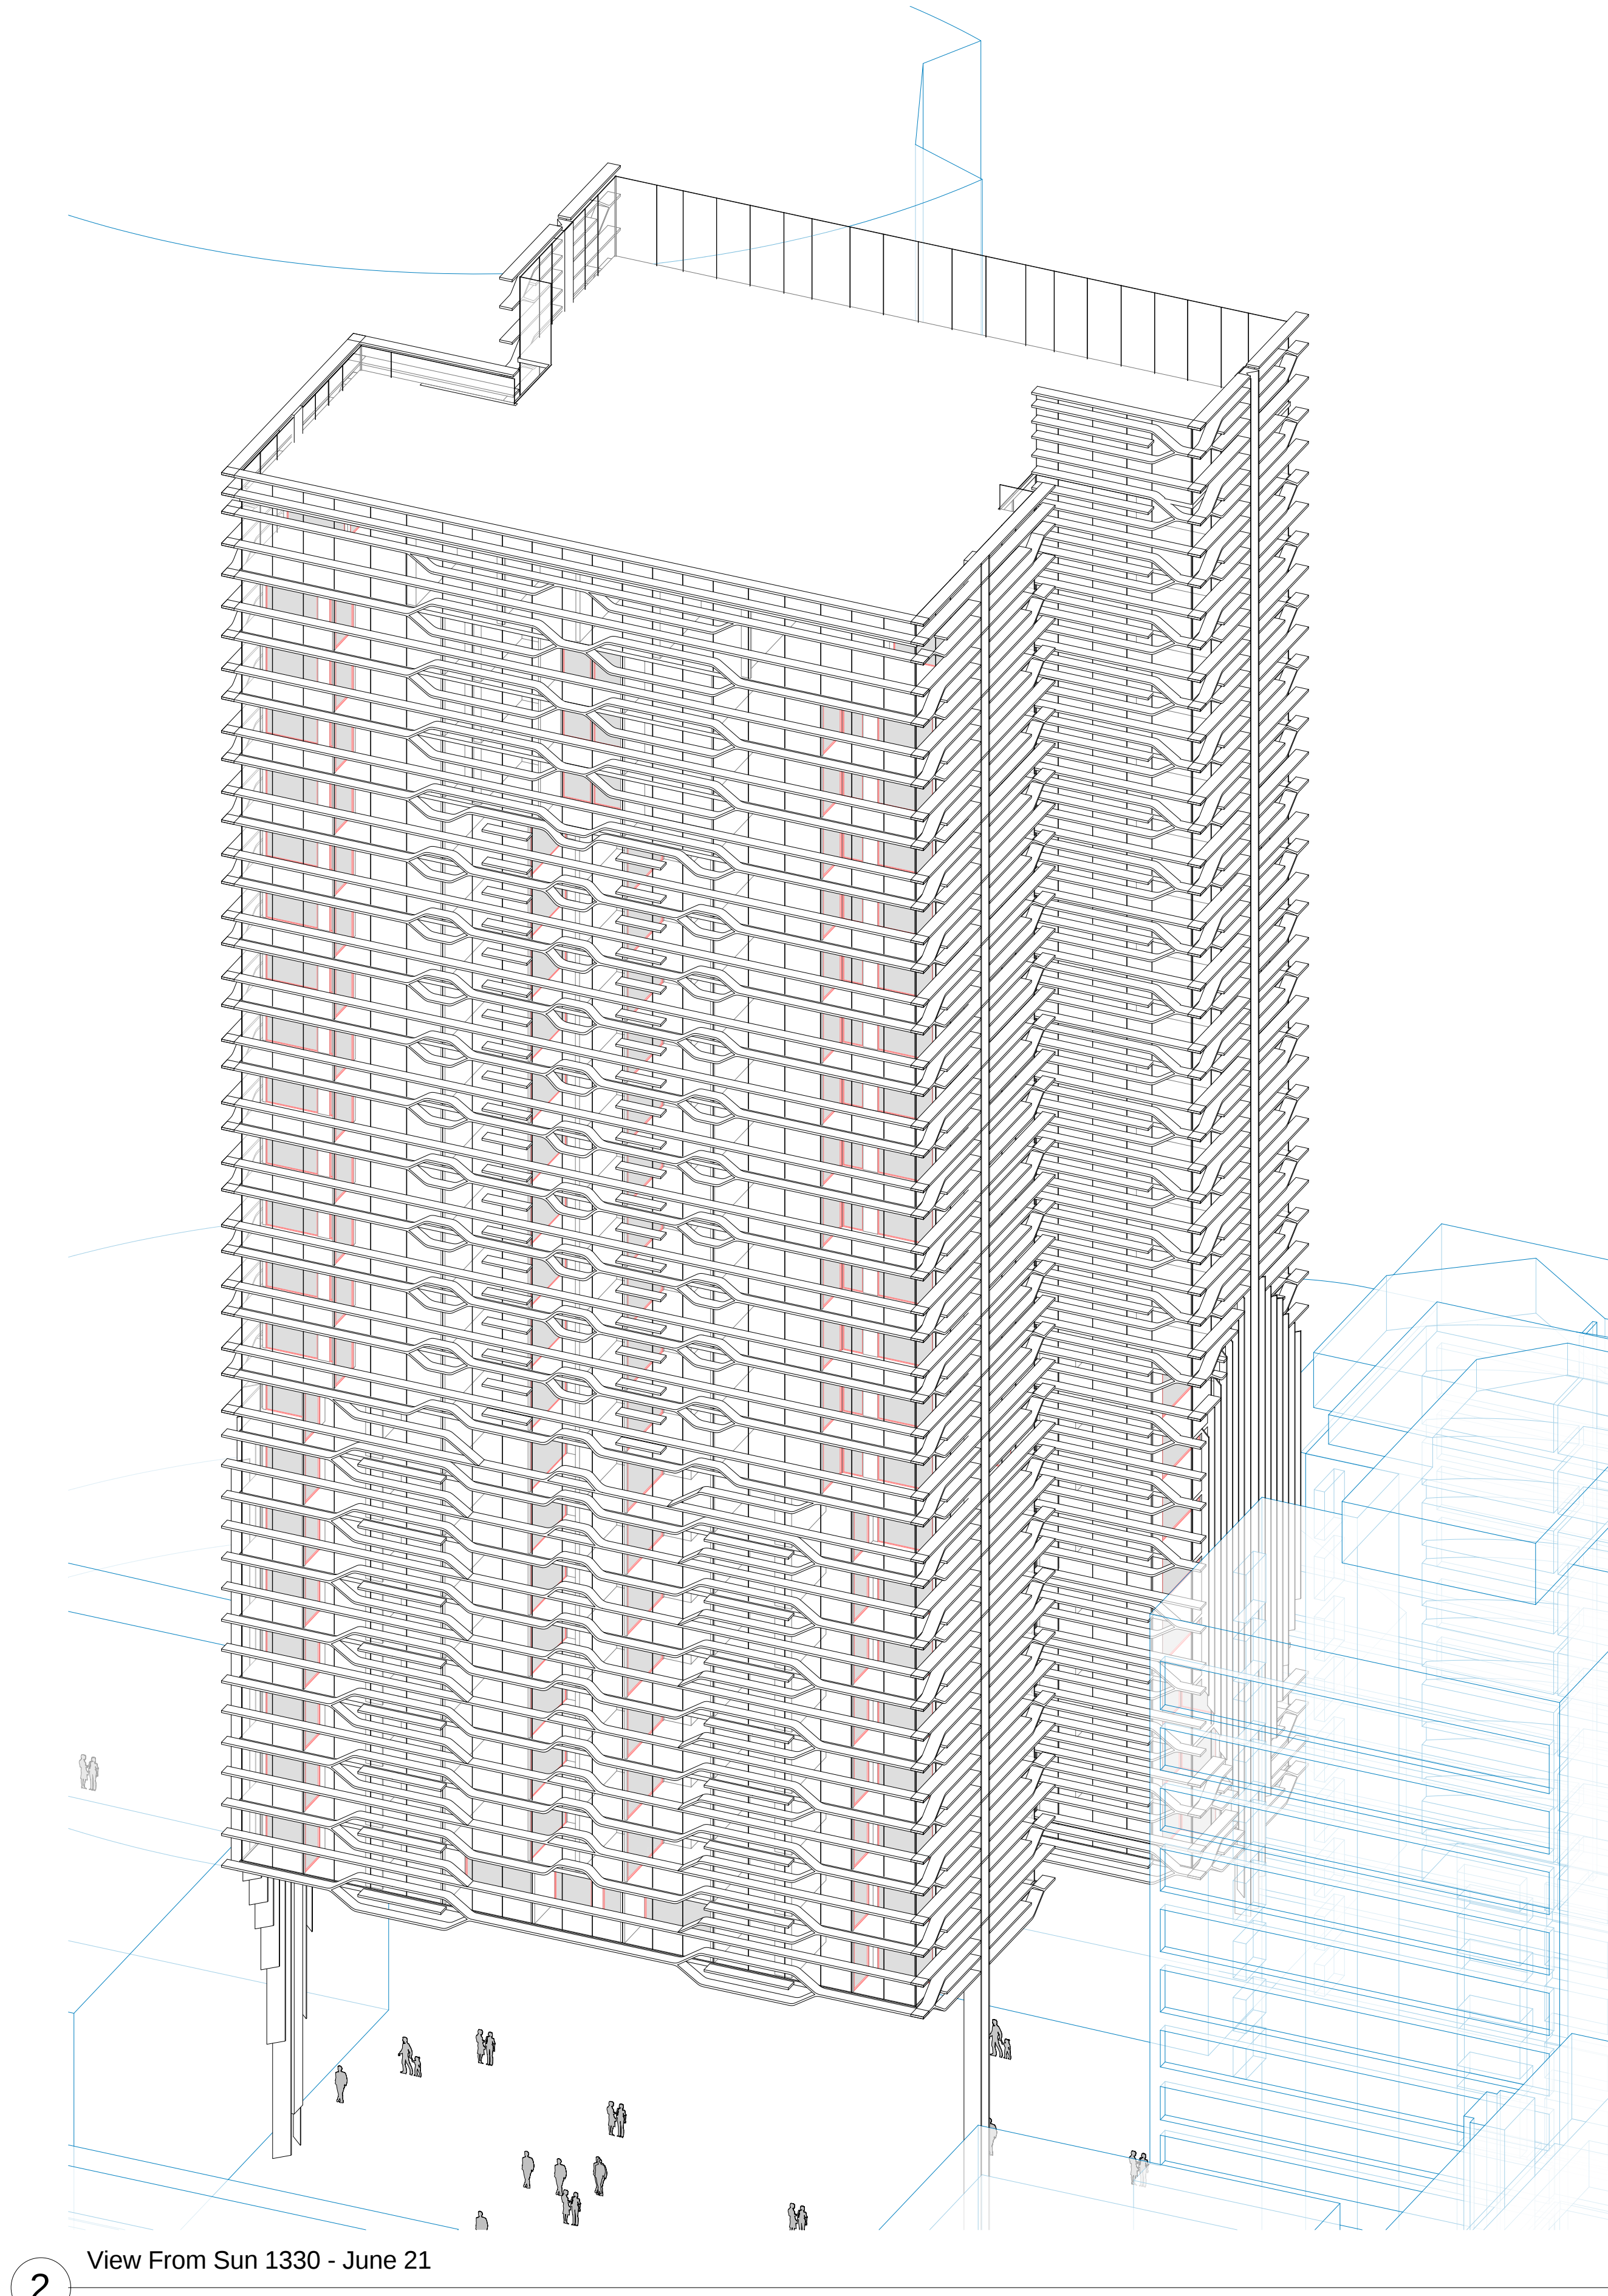

2 View From Sun 1330 - June 21

ARCHITECT

ROBERTSON + MARKS

ground floor 11-17 buckingham st  
sunny hills sydney australia 2010  
t 61 2 9319 4388 f 61 2 9319 7338 e mail@marks.net.au

NOW ARCH.  
DAVID MAYES 3190 JOHN RYAN 3181 BRIAN MANN 5975 ANDREW SCARVELIS

CLIENT

HOLDMARK PROPERTY GROUP

2/2-4 GIFFNOCK AV.  
MACQUARIE PARK  
NSW 2113

Phone (02) 9889 5540  
Fax (02) 9888 5629

info@holdmark.com.au

NOTES

Dimensions:  
Contractors to check all dimensions on site prior to commencing construction. Do not scale from this  
drawing. Use given dimensions.  
Copyright © This document is copyright. All rights reserved.

REVISIONS

| Issue | Date | Description |
|-------|------|-------------|
|-------|------|-------------|

By

| Issue | Date | Description |
|-------|------|-------------|
|-------|------|-------------|

By

KEY PLAN

Atchison Ln



Atchison St



North Point

St Leonards

6-16 Atchison St

Building Name : 6-16 ATCHISON ST, ST LEONARDS - fjm

Drawing Title : VIEWS FROM SUN 21st JUNE

Scale : @ B1

Date : 05/27/13

Job Number : 10323

Drawn : Author

CAD File : C:\Users\slajm\Desktop\10323\_Layout


options\2012\_RESIDENTIAL\_fjm-sun.rvt

Authorised by : Approver


Drawing Number

SK986

FOR REVIEW

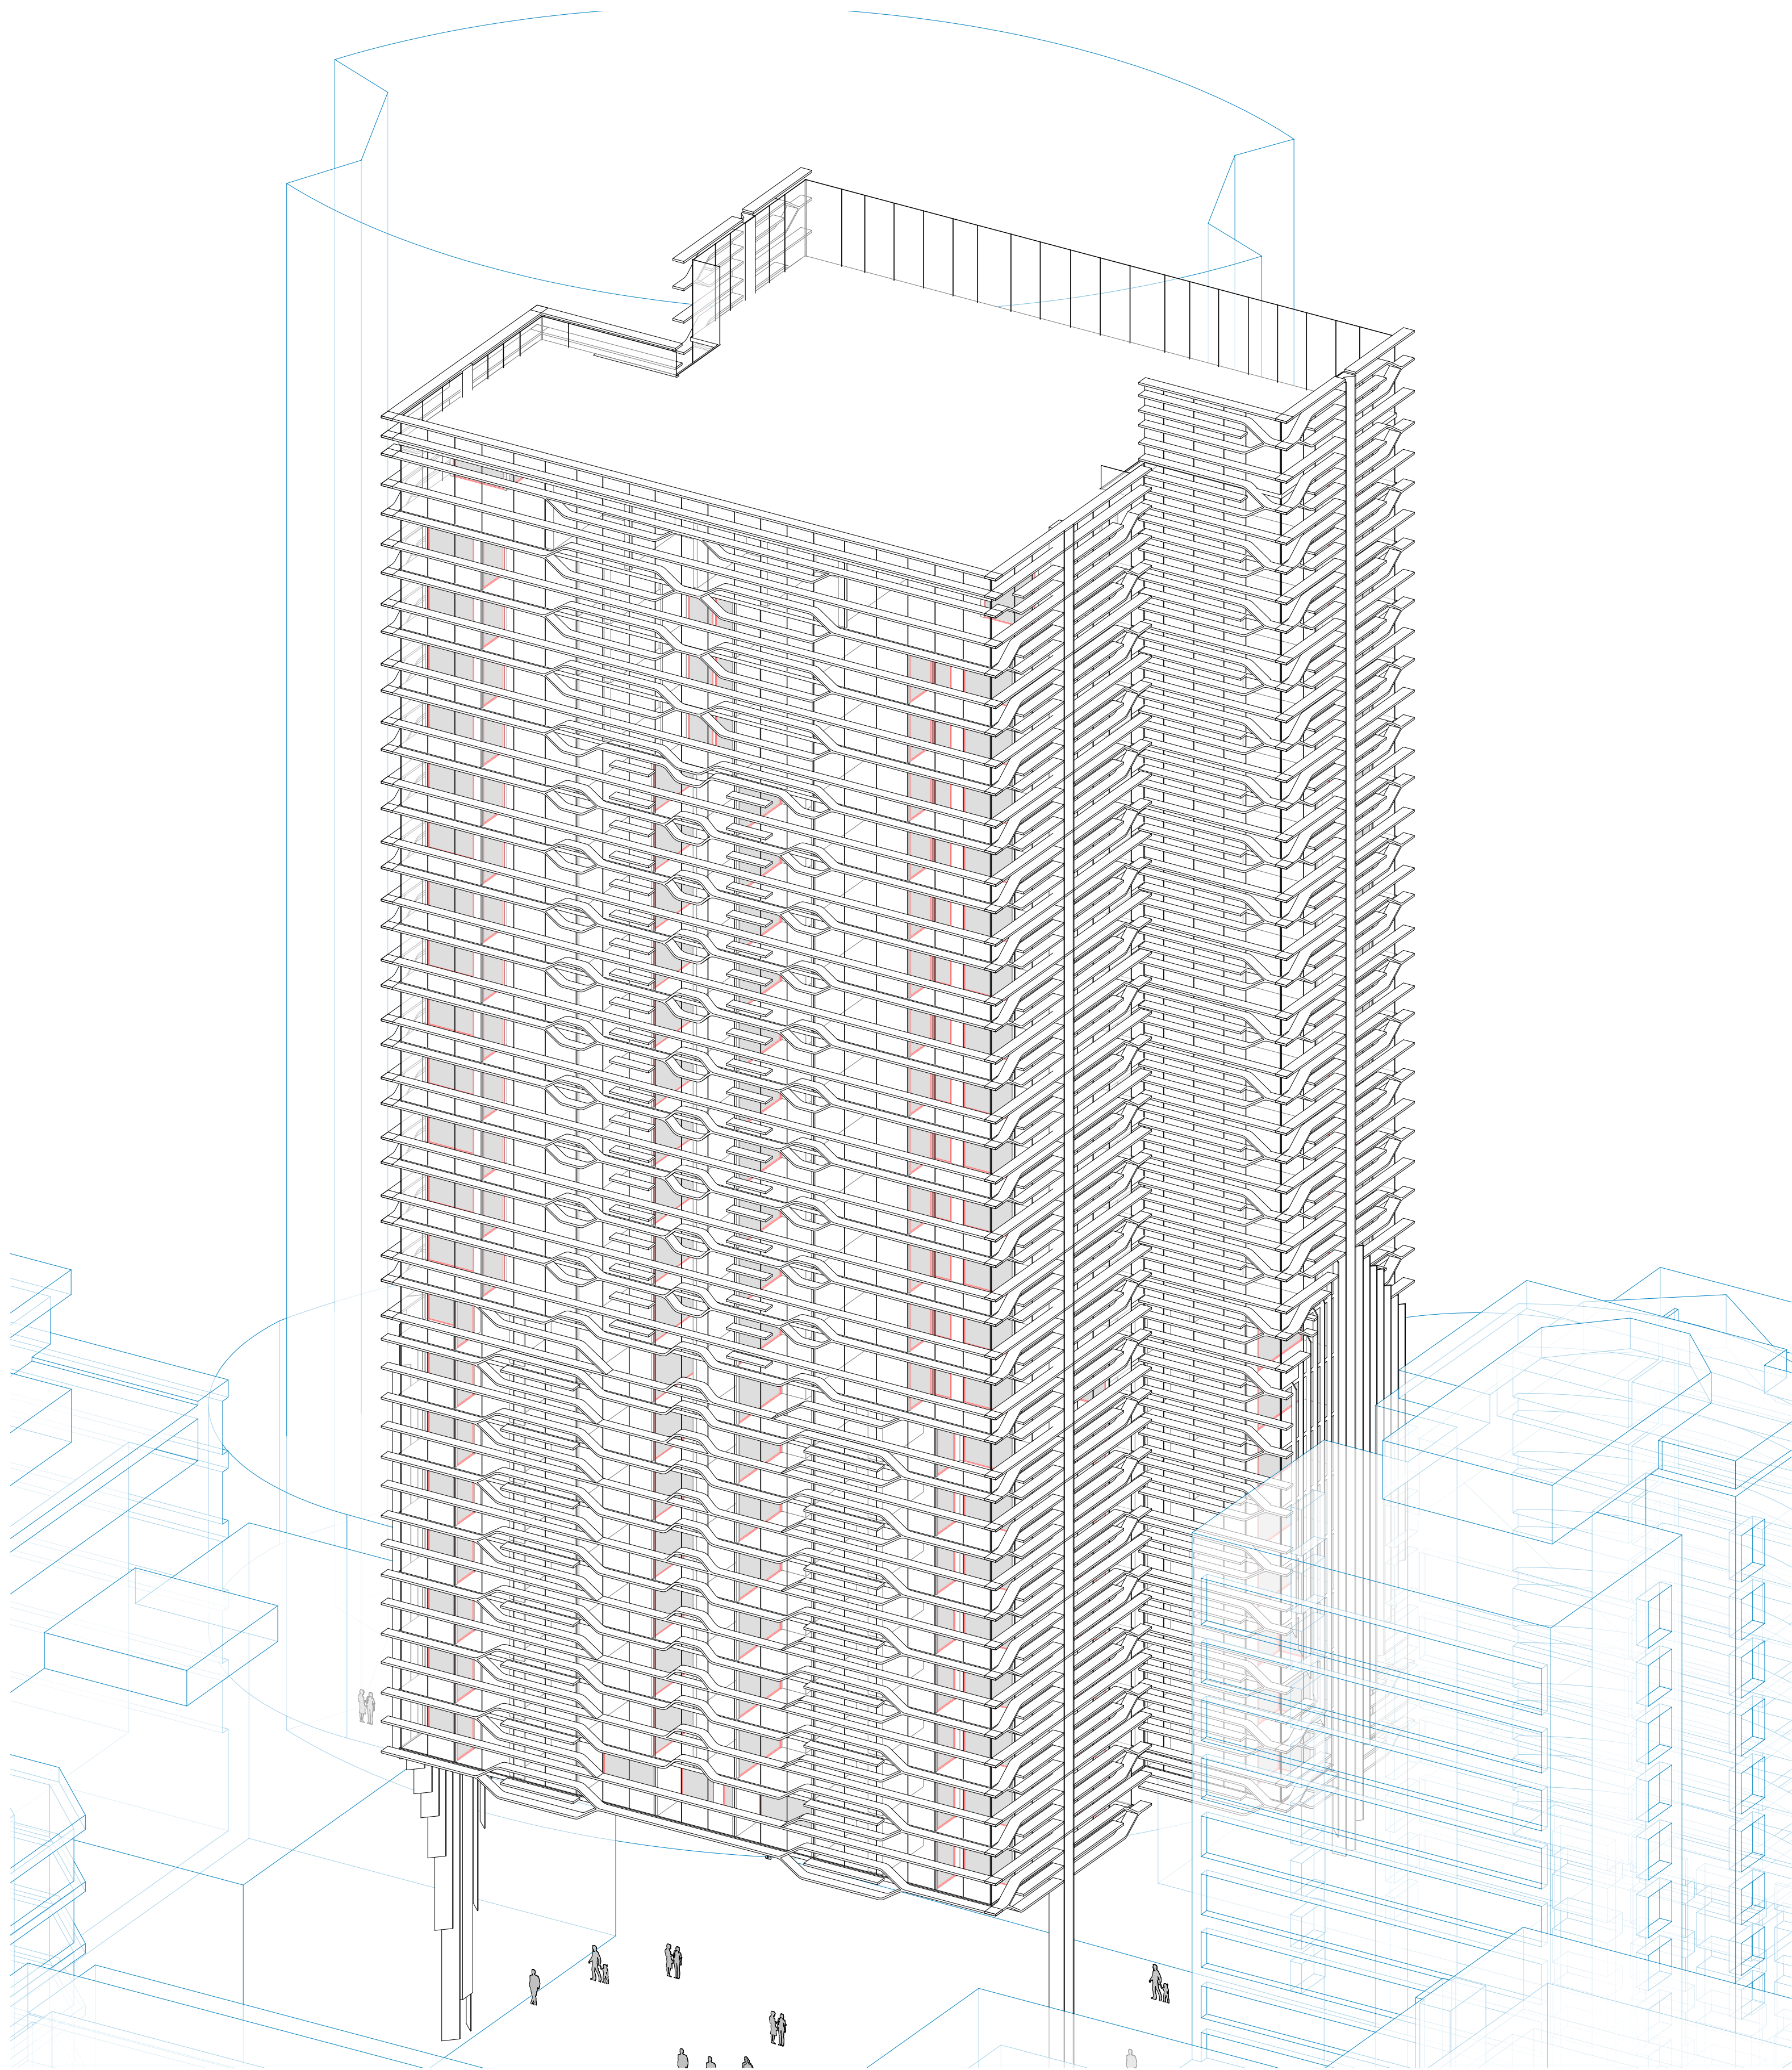

1 View From Sun 1400 - June 21

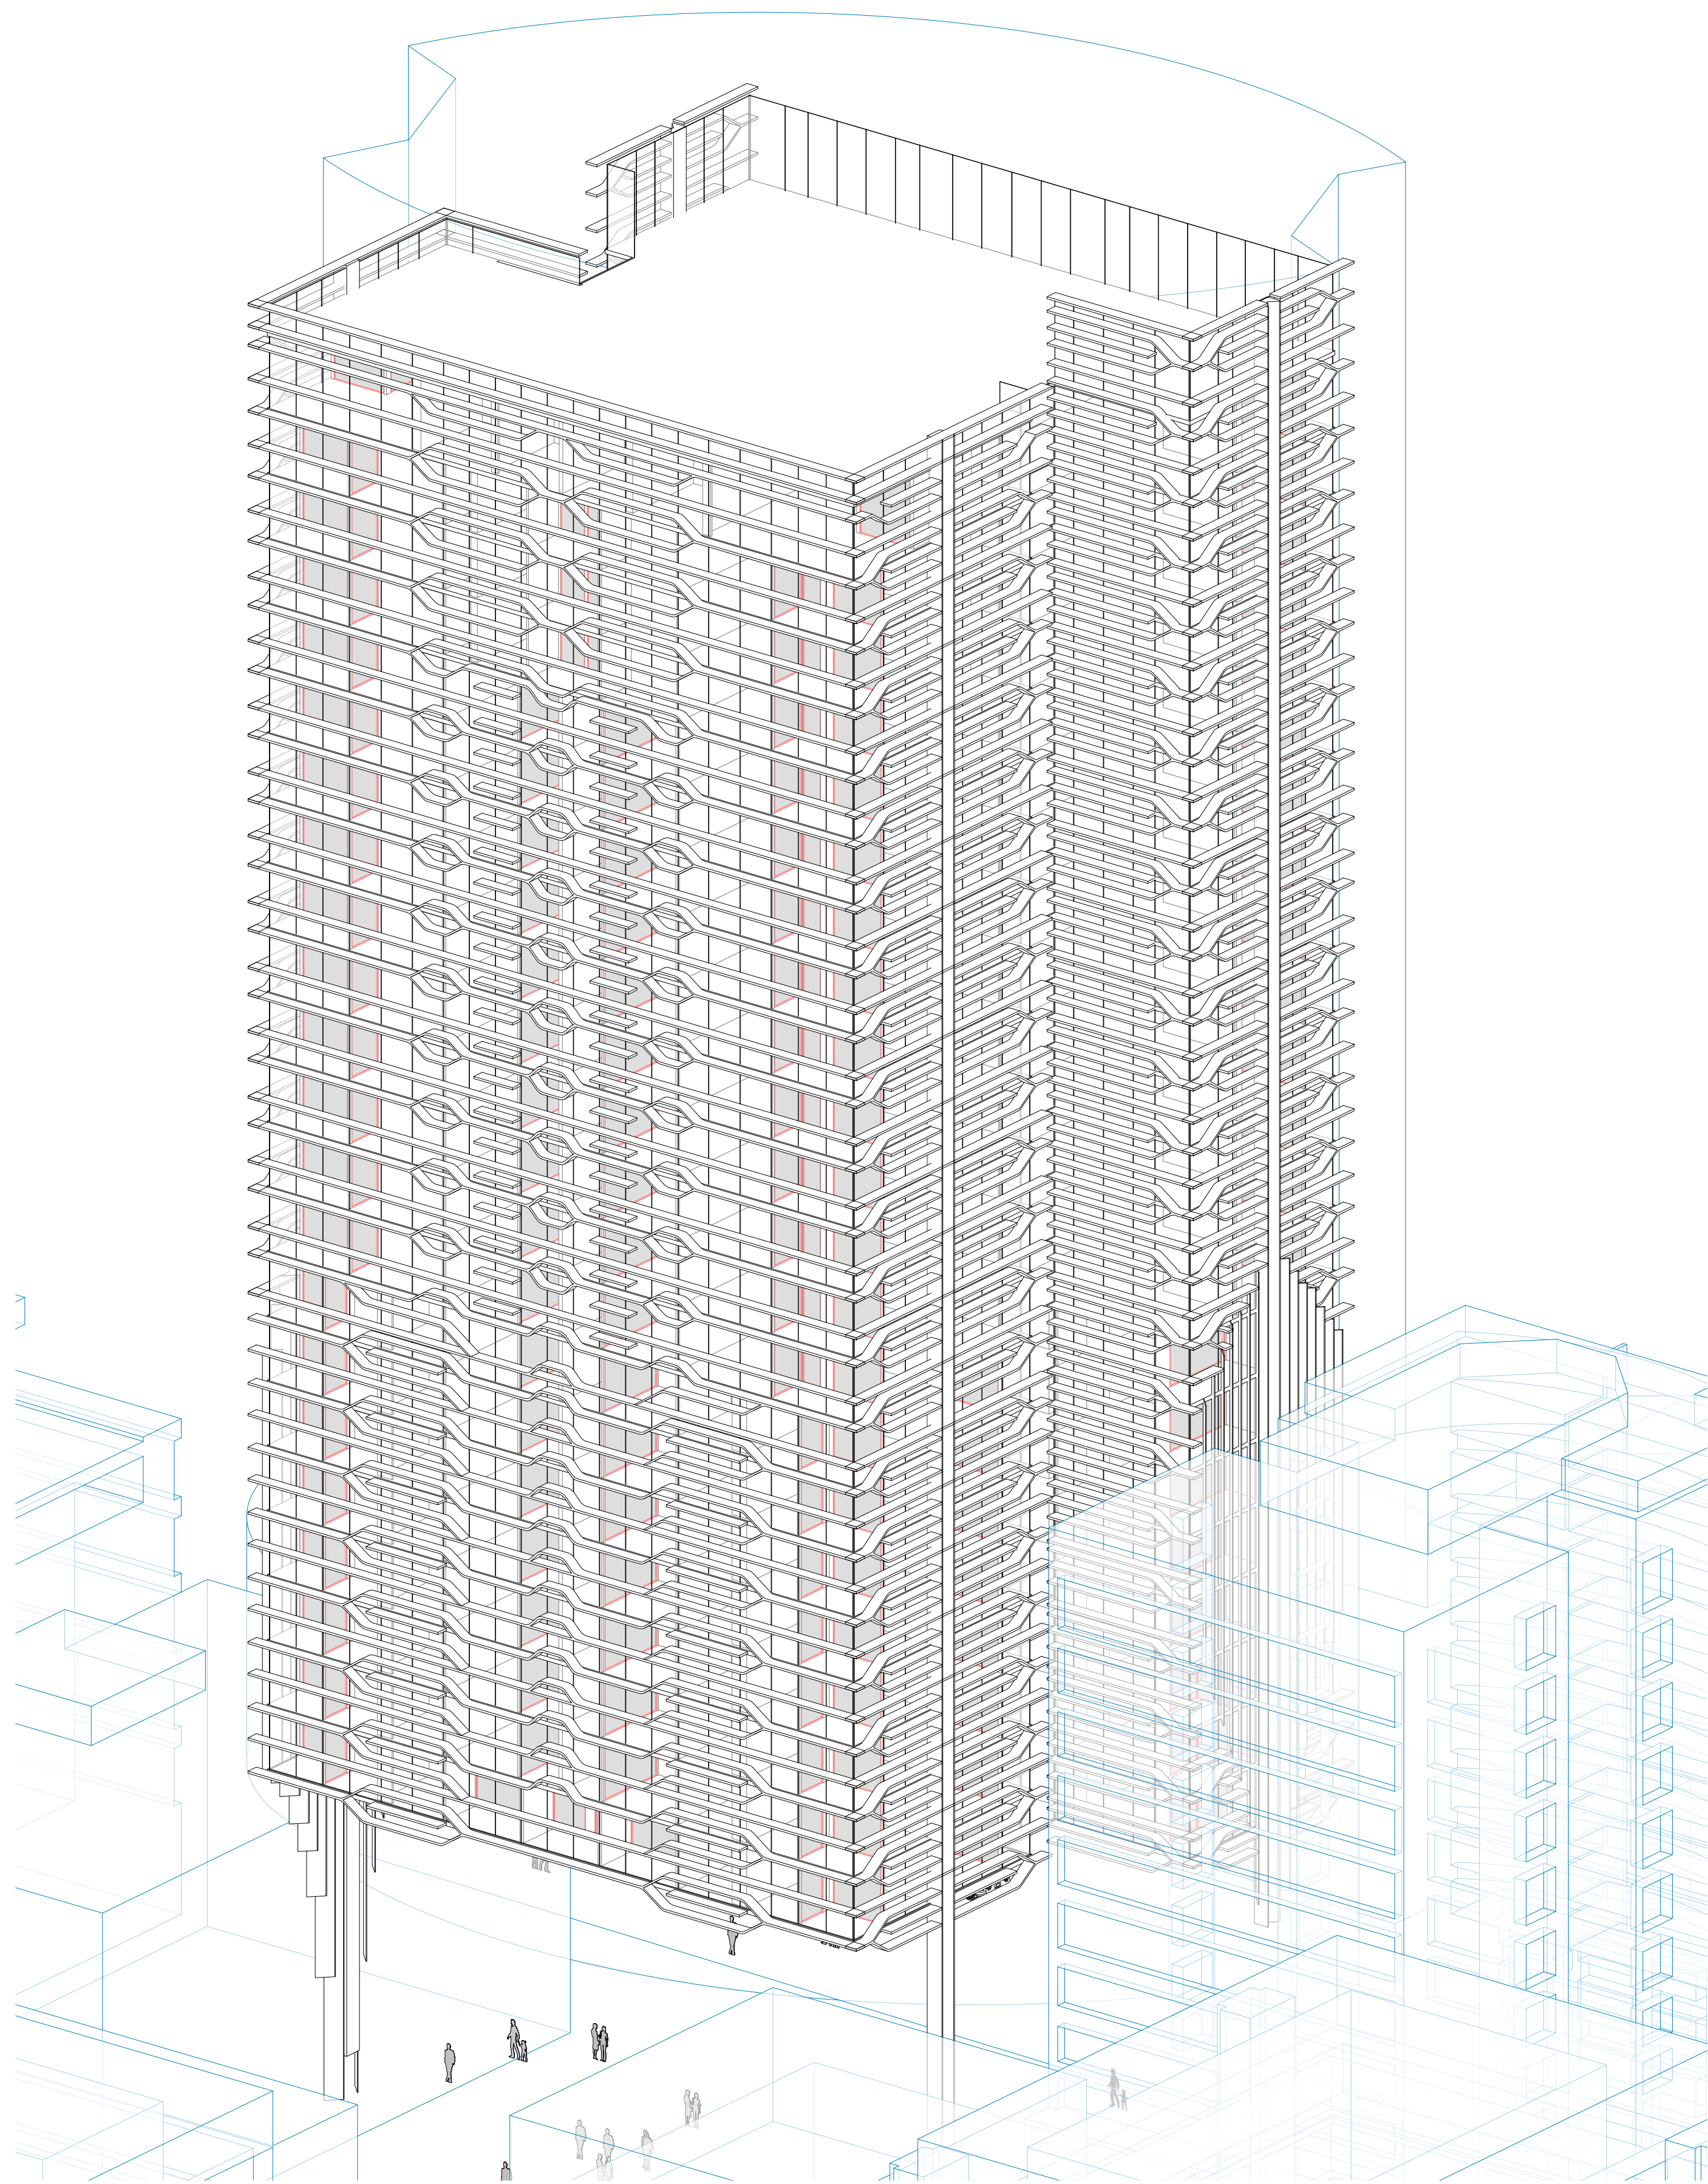

2 View From Sun 1430 - June 21

ARCHITECT

**ROBERTSON + MARKS**

ground floor 11-17 buckingham st  
sunny hills sydney australia 2010  
t 61 2 9319 4388 f 61 2 9319 7338 e mail@marks.net.au

NOW ARCH.  
DAVID MAYES 3190 JOHN RYAN 3181 BRIAN MANN 5975 ANDREW SCARVELIS

CLIENT

**HOLDMARK PROPERTY GROUP**

2/2-4 GIFFNOCK AV.  
MACQUARIE PARK  
NSW 2113

Phone (02) 9889 5540  
Fax (02) 9888 5629

info@holdmark.com.au

NOTES

Dimensions  
Contractors to check all dimensions on site prior to commencing construction. Do not scale from this  
drawing. Use given dimensions.  
Copyright © This document is copyright. All rights reserved.

REVISIONS

| Issue | Date | Description | By |
|-------|------|-------------|----|
|-------|------|-------------|----|

| Issue | Date | Description | By |
|-------|------|-------------|----|
|-------|------|-------------|----|

KEY PLAN

Atchison Ln



Atchison St



North Point

**St Leonards**

6-16 Atchison St

Building Name : 6-16 ATCHISON ST, ST LEONARDS - fjm

Drawing Title : VIEWS FROM SUN 21st JUNE

Scale : @ B1

Date : 05/27/13

Job Number : 10323

Drawn : Author


CAD File : C:\Users\lajm\Desktop\10323\_Layout

options\2012\_RESIDENTIAL\_fjm-sun.rvt

Authorised by : Approver

Drawing Number

**SK987**

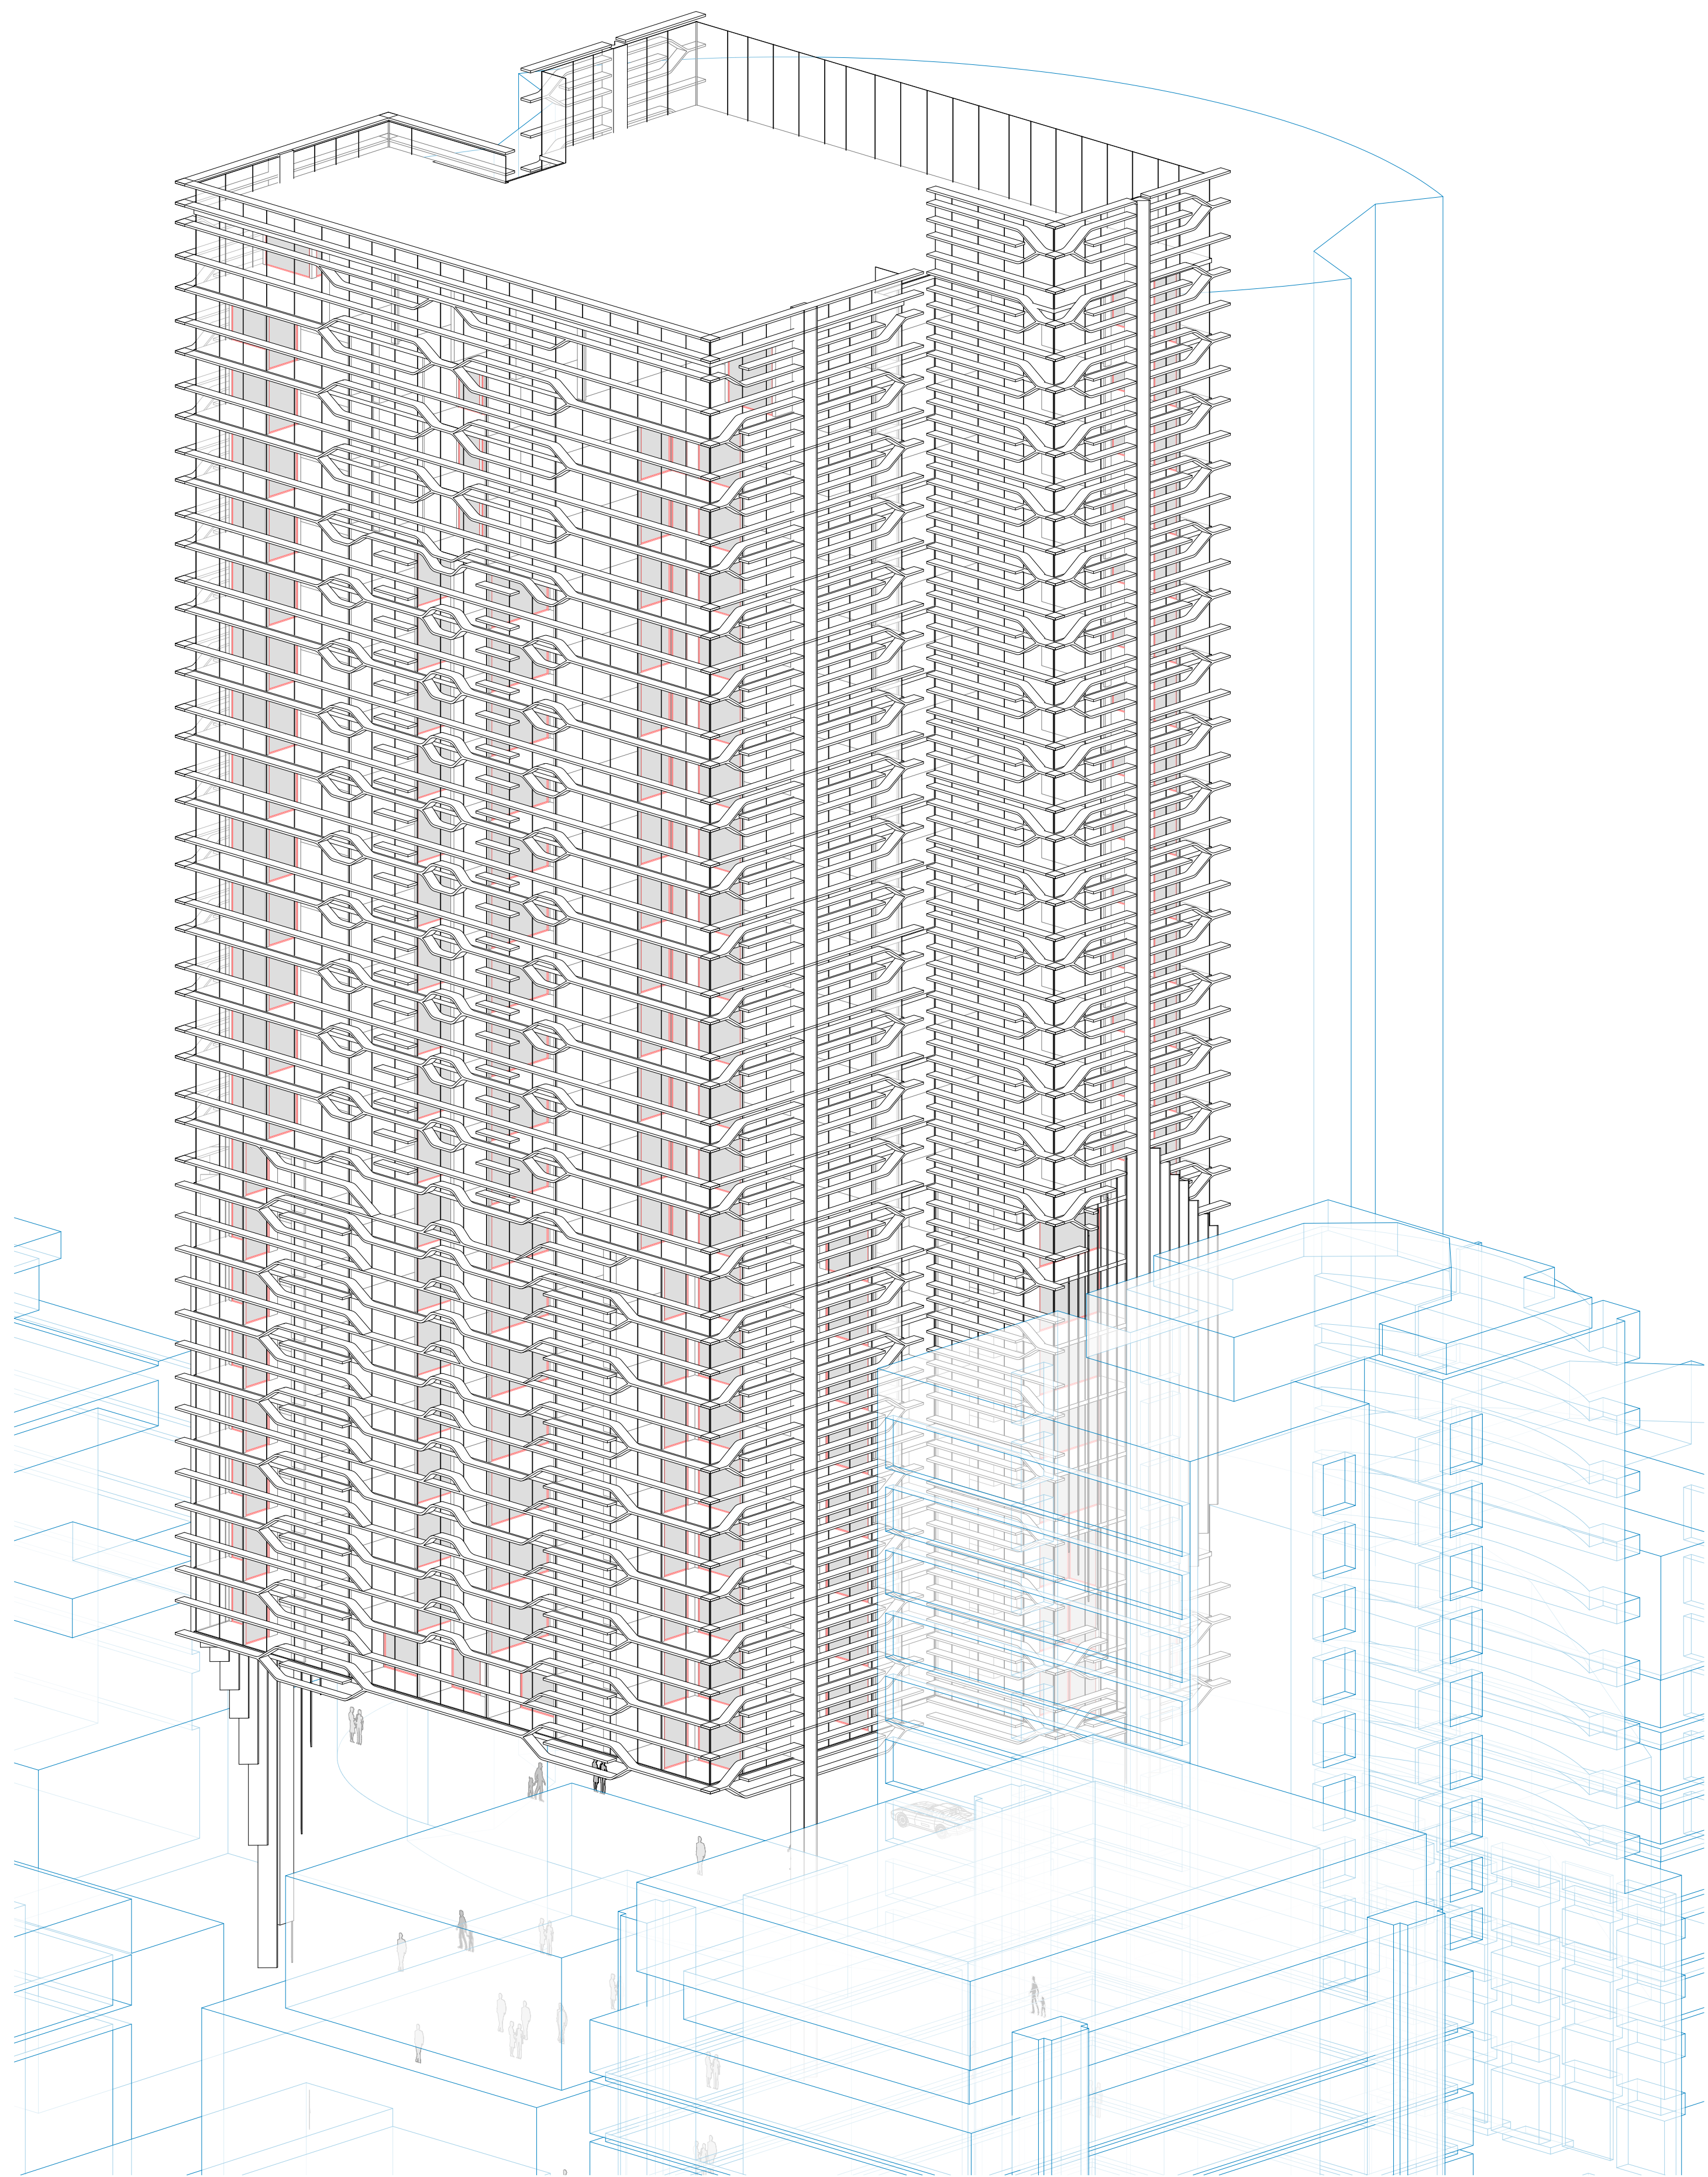

1

View From Sun 1500 - June 21

FOR REVIEW

ARCHITECT

ROBERTSON + MARKS

ground floor 11-17 buckingham st  
surry hills sydney australia 2010  
t 61 2 9319 4388 f 61 2 9319 7338 e mail@marks.net.au

NOM ARCH  
DAVID MAYES 3190 JOHN RYAN 3181 BRIAN MANN 5975 ANDREW SCARVELIS

CLIENT

HOLDMARK PROPERTY GROUP

2/2-4 GIFFNOCK AV,  
MACQUARIE PARK  
NSW 2113

Phone (02) 9889 5540  
Fax (02) 9888 5629

info@holdmark.com.au

NOTES

Dimensions  
Contractors to check all dimensions on site prior to commencing construction. Do not scale from this  
drawing. Use given dimensions.  
Copyright © This document is copyright. All rights reserved.

REVISIONS

| Issue | Date | Description | By |
|-------|------|-------------|----|
|-------|------|-------------|----|

| Issue | Date | Description | By |
|-------|------|-------------|----|
|-------|------|-------------|----|

KEY PLAN

Atchison Ln



Atchison St



North Point

St Leonards

6-16 Atchison St

Building Name : 6-16 ATCHISON ST, ST LEONARDS - fjmt

Drawing Title : VIEWS FROM SUN 21st JUNE

Scale : @ B1

Date : 05/27/13

Job Number : 10323


Drawn : Author

CAD File : C:\Users\lajith\Desktop\10323\_Layout  
options\R2012\_RESIDENTIAL\_fjmt-sun.rvt


Drawing Number

SK988


Authorised by : Approver

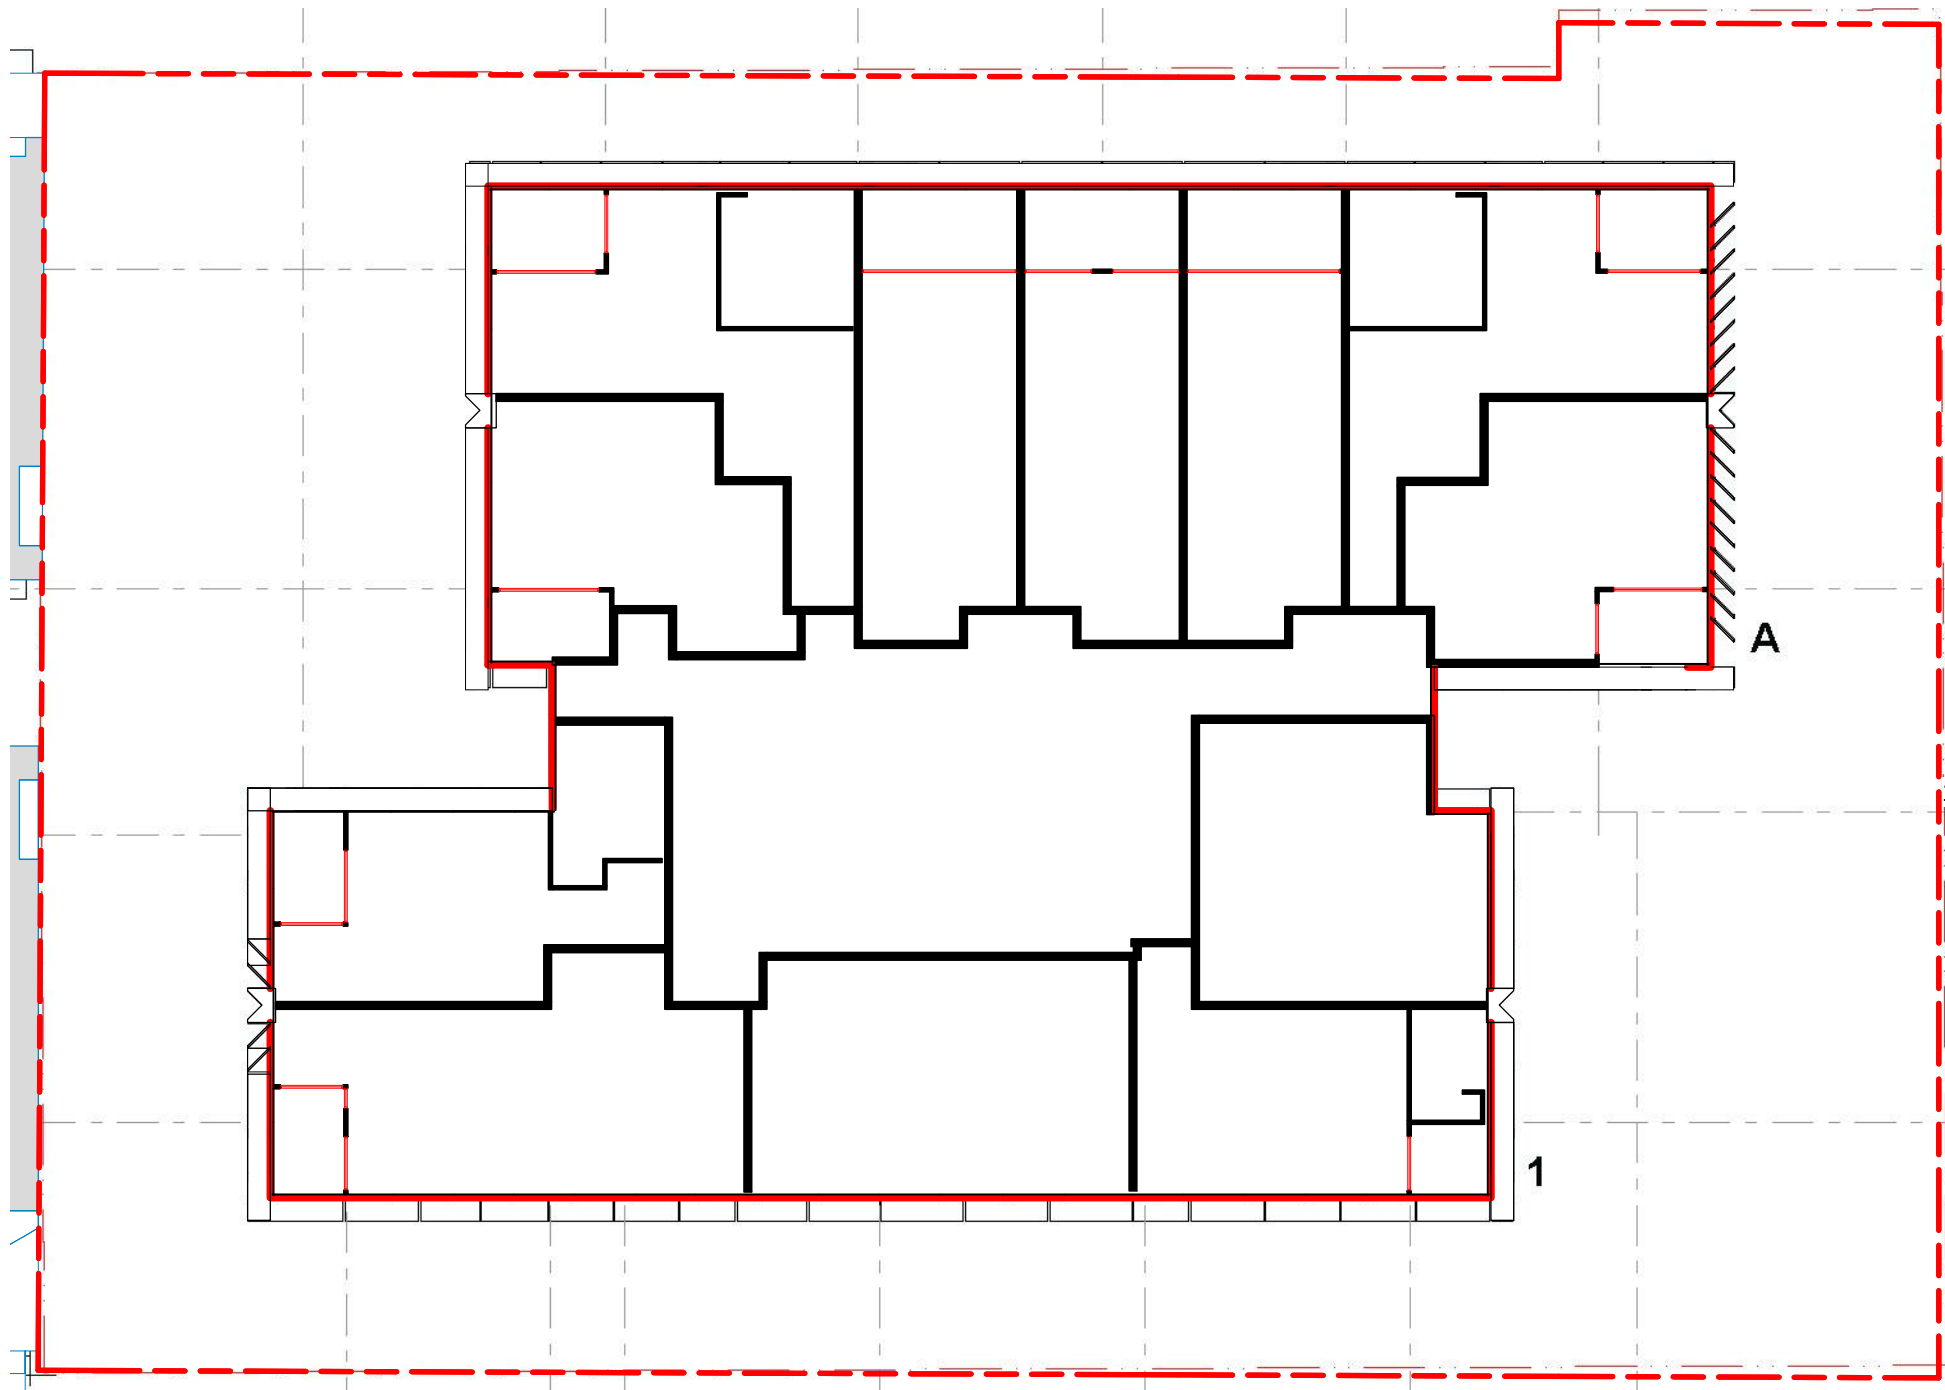


1 LEVEL 7  
1 : 200

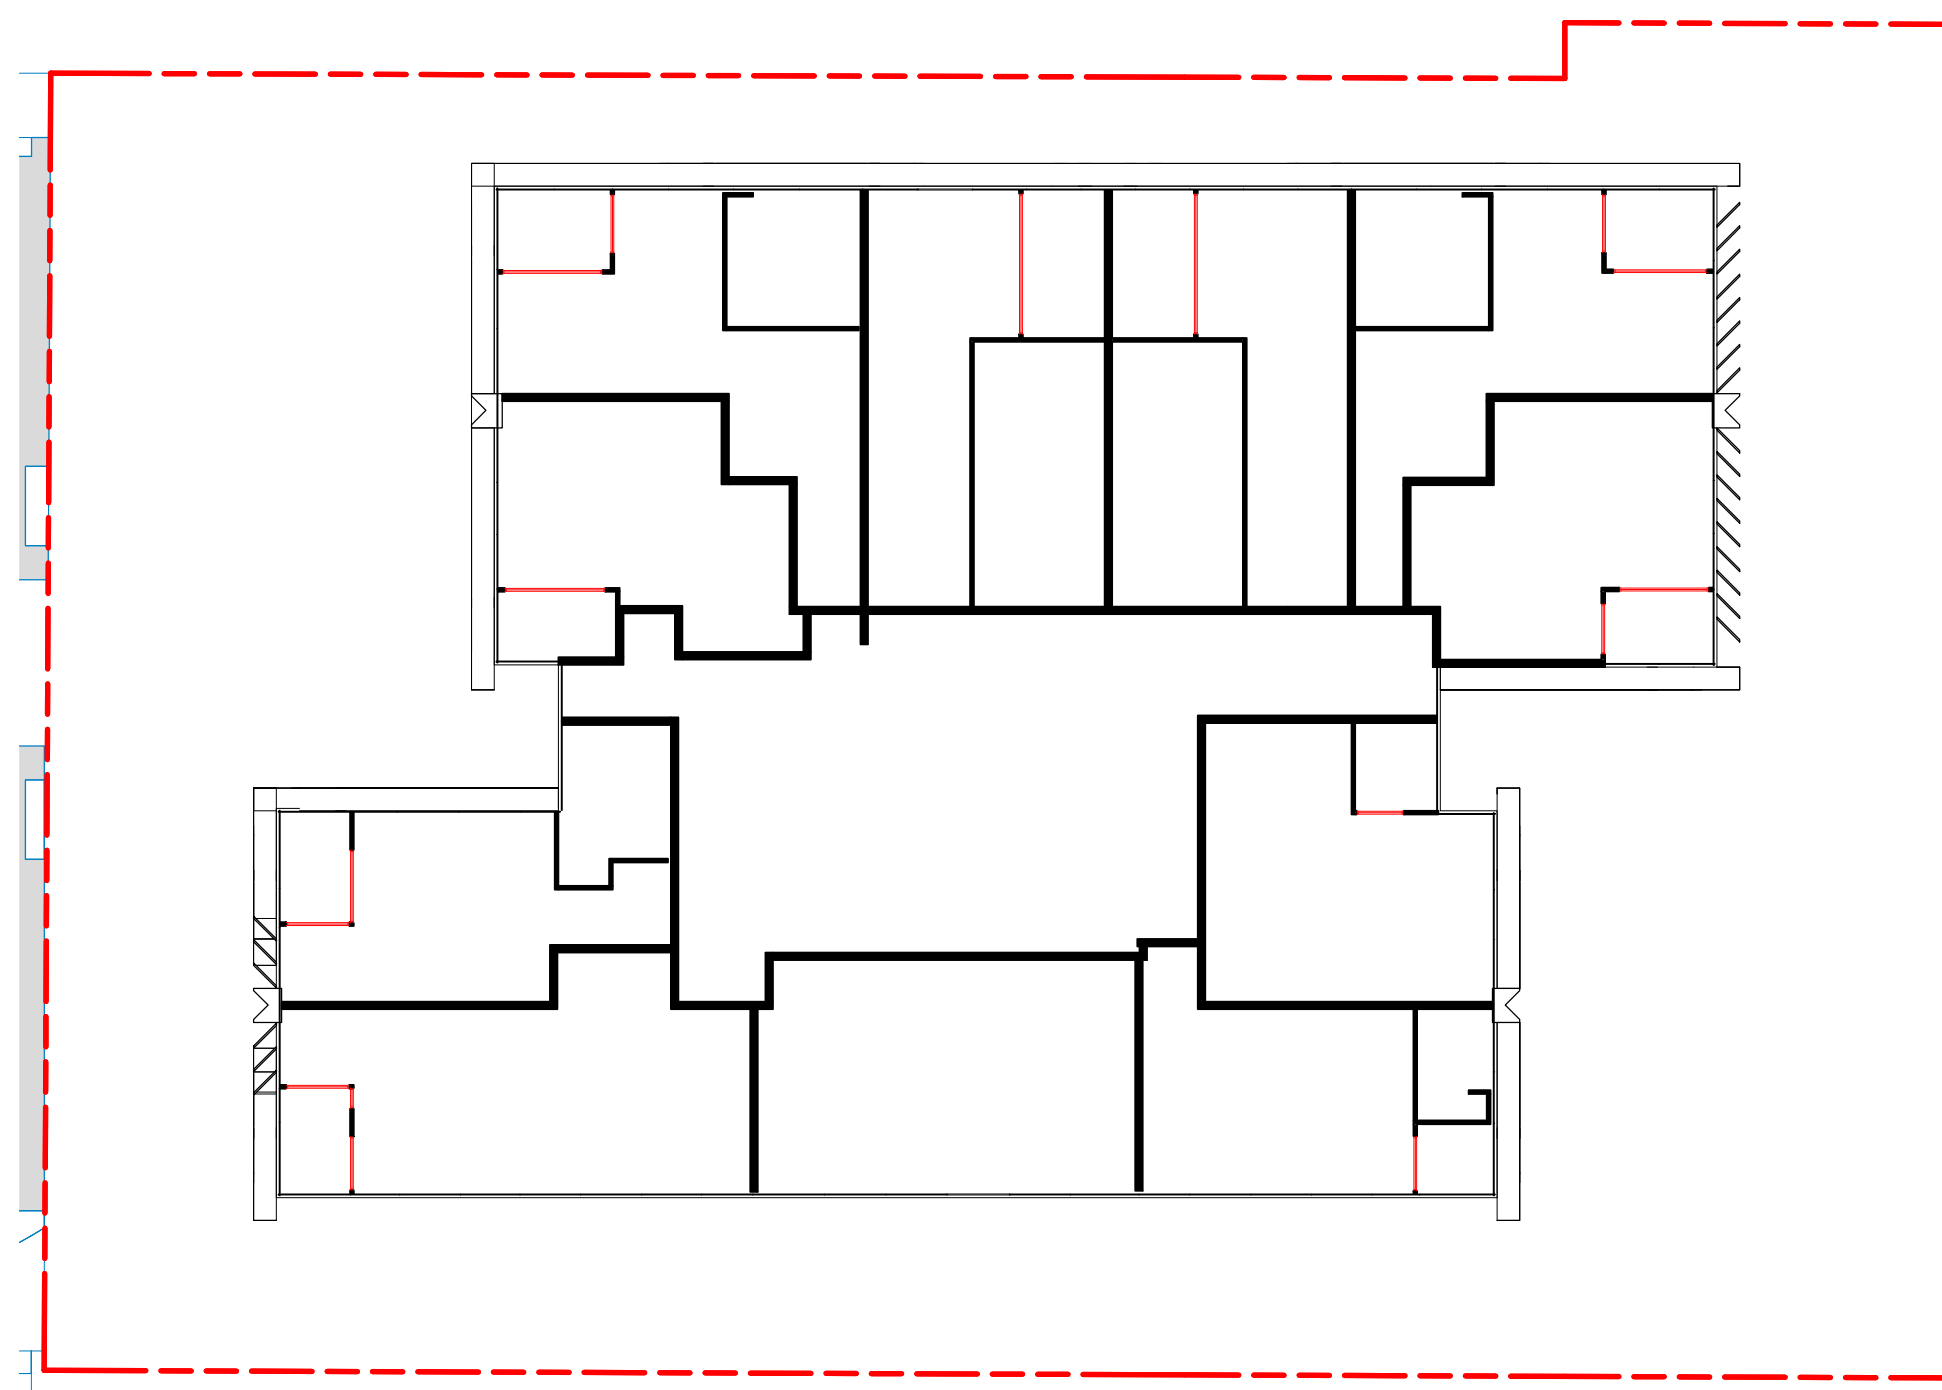


2 LEVEL 8-9  
1 : 200

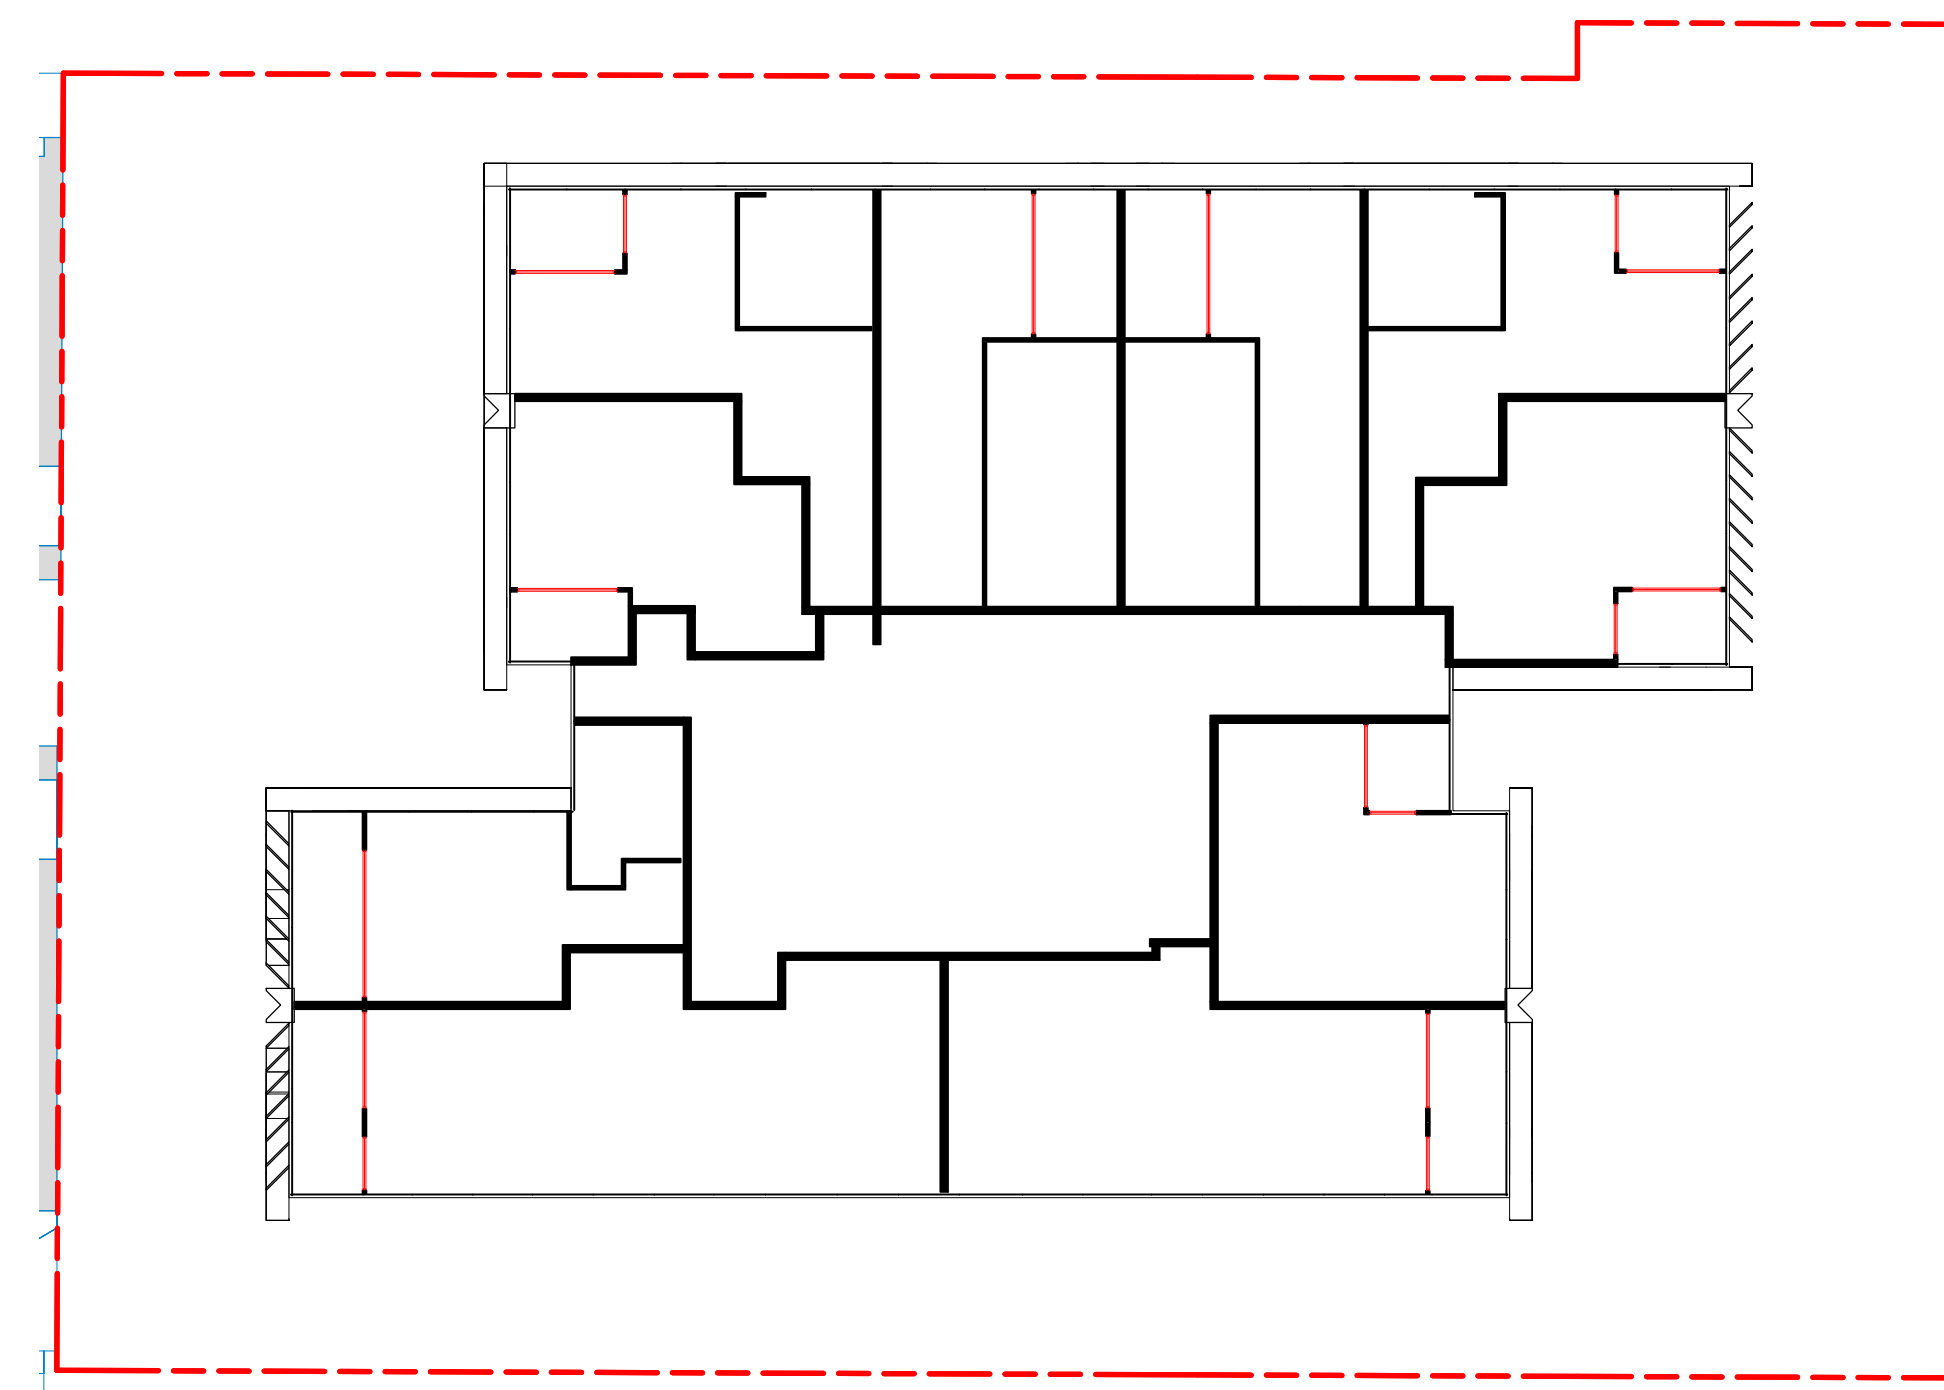


6 LEVEL 10-14  
1 : 200

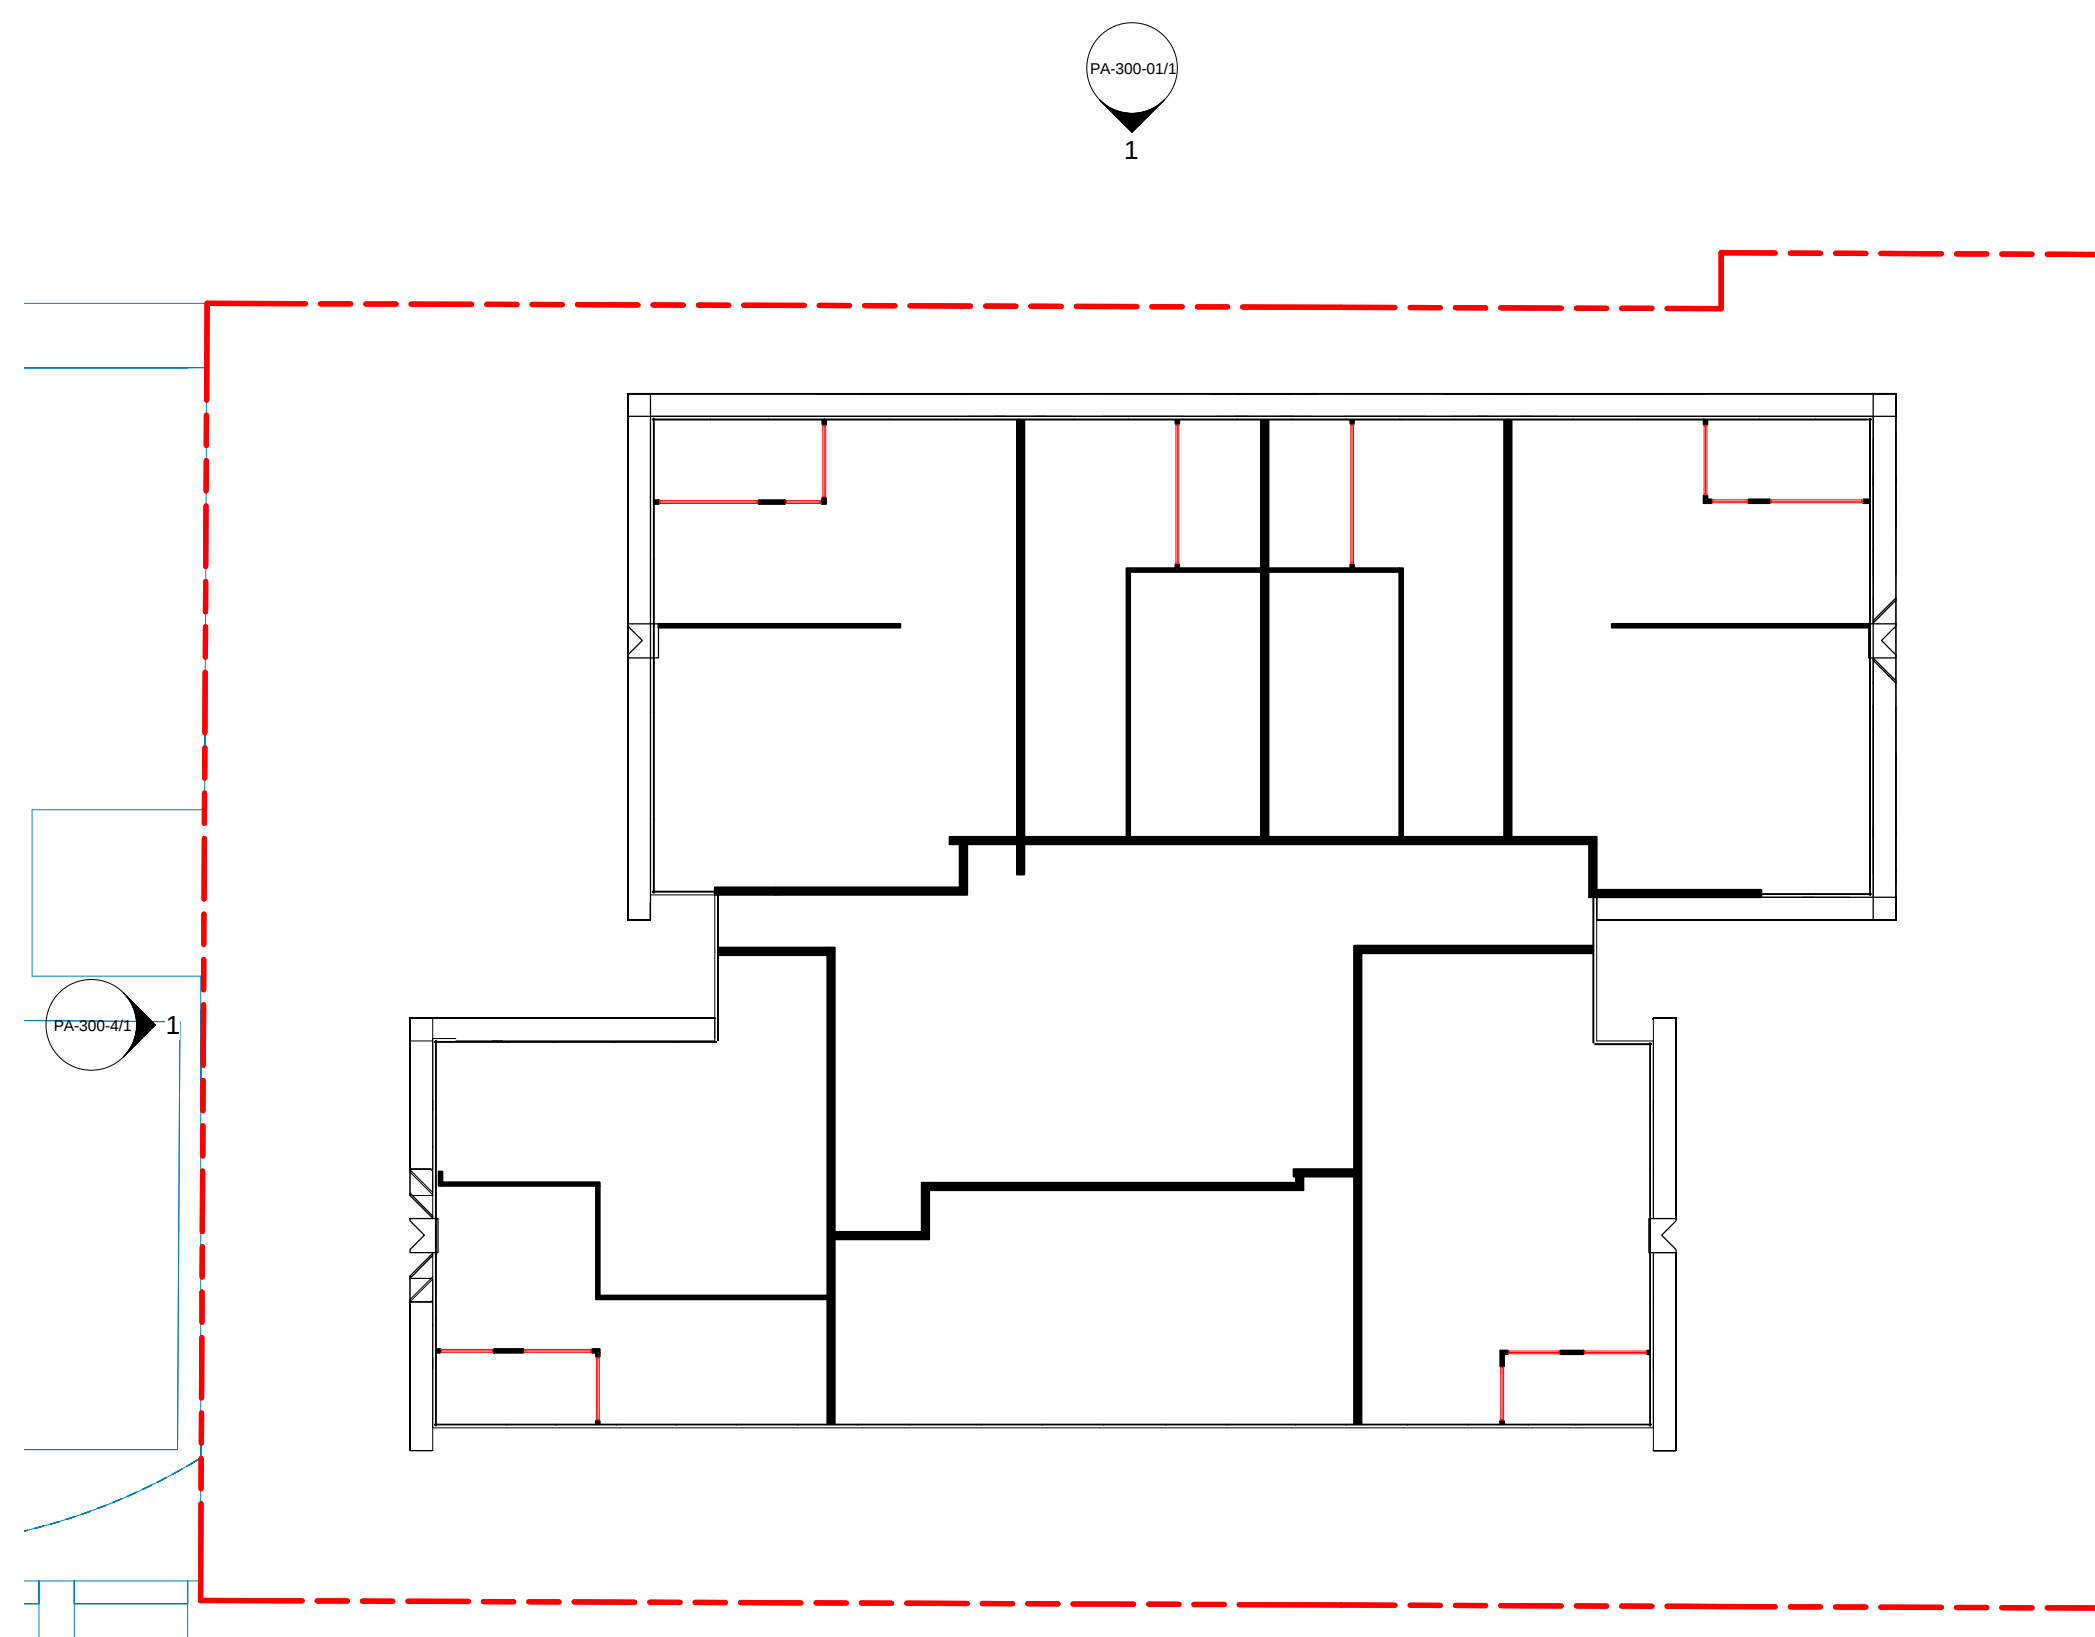

3 LEVEL 15-24  
1 : 200

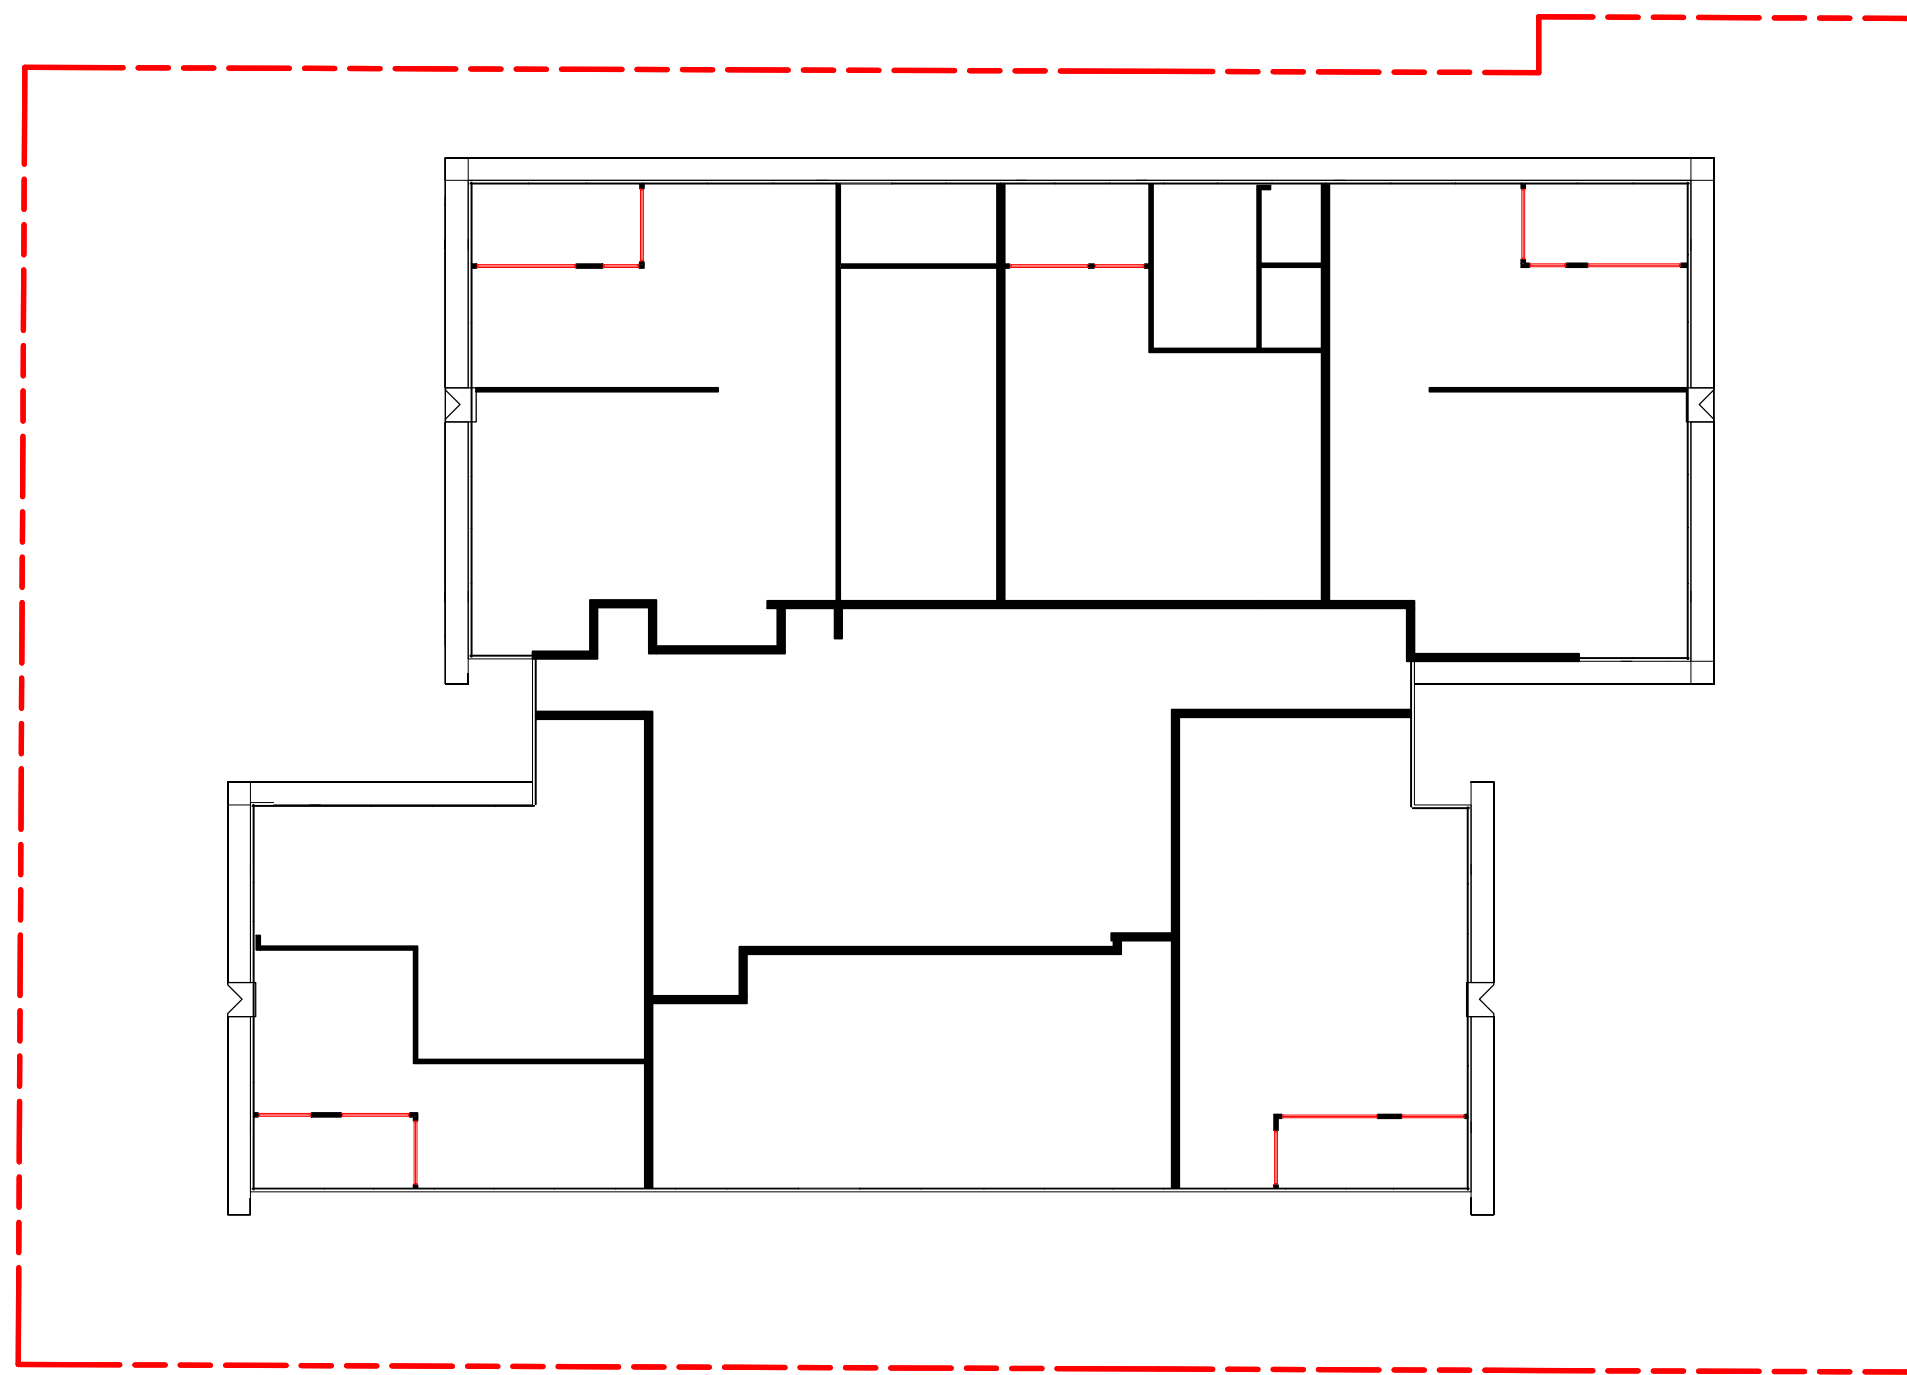

4 LEVEL 25-27  
1 : 200

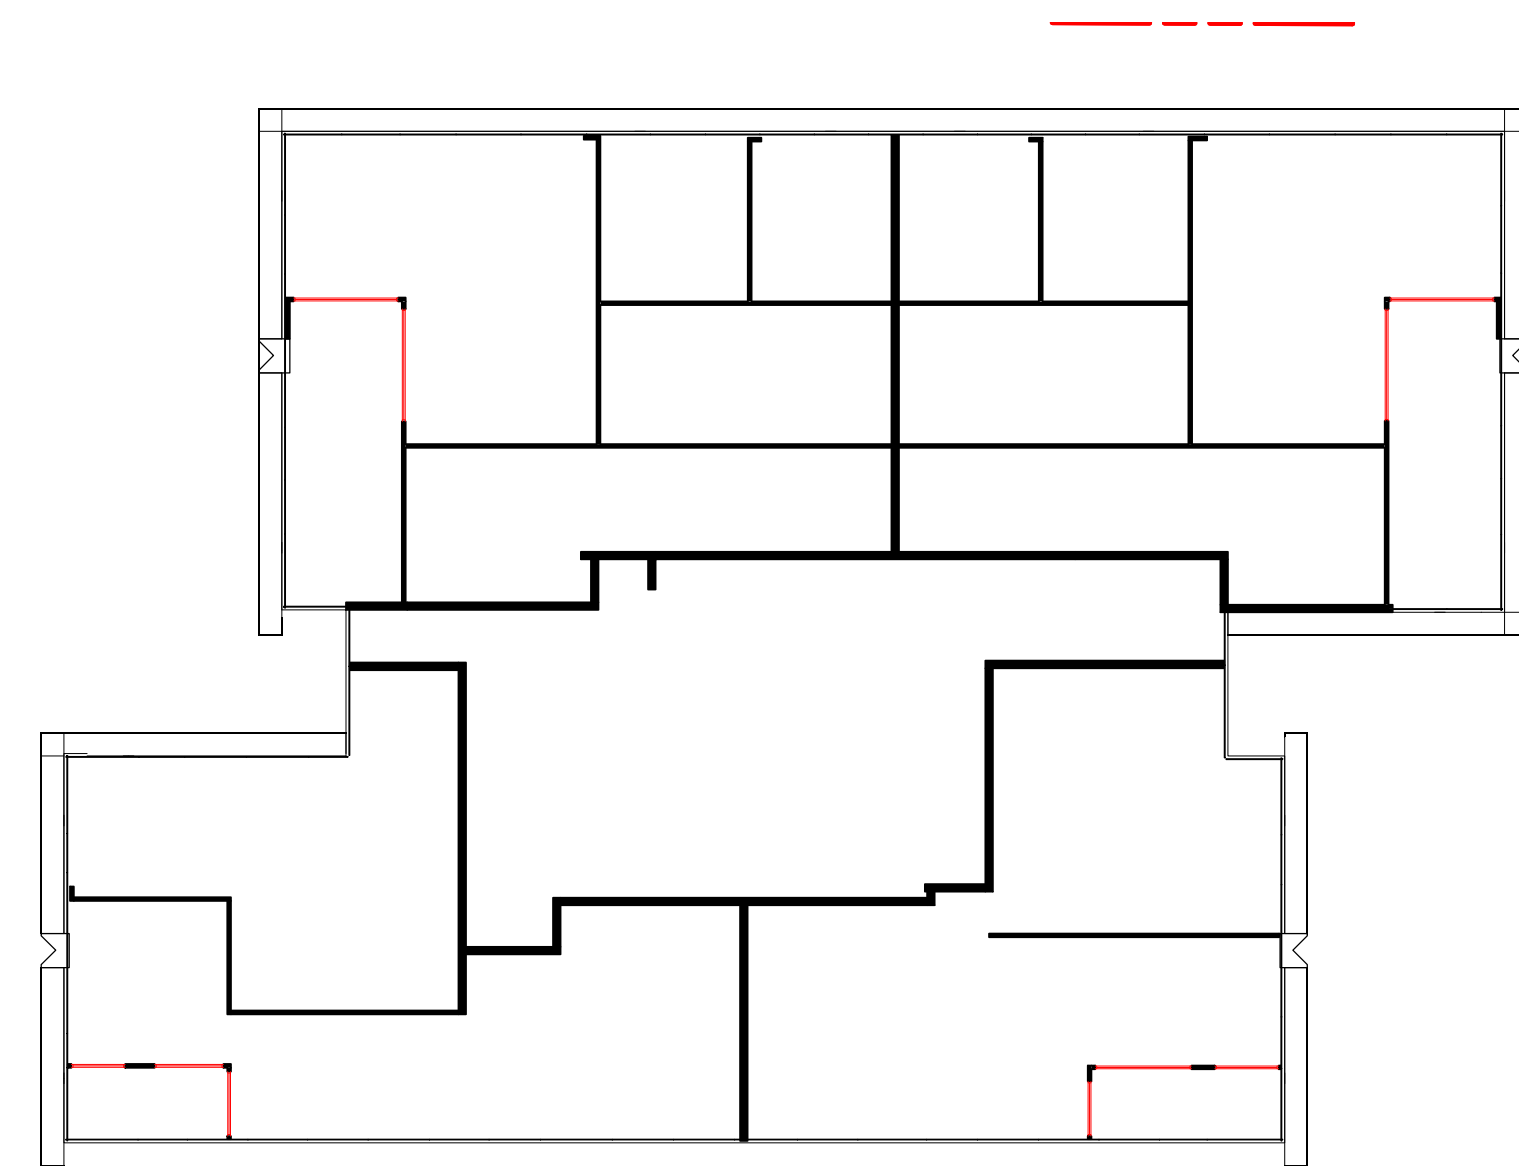

5 x28 t-4ep  
1 : 200

ARCHITECT

ROBERTSON + MARKS

ground floor 11-17 buckingham st  
sunny hills sydney australia 2010 www.marks.net.au  
t 61 2 9319 4388 f 61 2 9319 7338 e mail@marks.net.au

NOM ARCH  
DAVID MAYES 3190 JOHN RYAN 3181 BRIAN MANN 5975 ANDREW SCARVELIS

CLIENT

HOLDMARK PROPERTY GROUP

2/2-4 GIFFNOCK AV,  
MACQUARIE PARK  
NSW 2113

Phone (02) 9889 5540  
Fax (02) 9888 5629

info@holdmark.com.au

NOTES

Dimensions  
Contractors to check all dimensions on site prior to commencing construction. Do not scale from this  
drawing. Use given dimensions.  
Copyright © This document is copyright. All rights reserved.

REVISIONS

| Issue | Date | Description | By |
|-------|------|-------------|----|
|-------|------|-------------|----|

| Issue | Date | Description | By |
|-------|------|-------------|----|
|-------|------|-------------|----|

KEY PLAN

Atchison Ln



Atchison St



North Point

St Leonards

6-16 Atchison St

Building Name : 6-16 ATCHISON ST, ST LEONARDS - fjm

Drawing Title : fjm FLOOR PLANS

Scale : 1 : 200@ B1

Date : 05/27/13

Job Number : 10323

Drawn : Author

CAD File : C:\Users\slu\My Desktop\10323\_Layout

options\2012\_RESIDENTIAL\_fjm-sun.rvt

Authorised by : Approver

Drawing Number

SK981

FOR REVIEW