

Cox Richardson

Level 2, 204 Clarence Street, Sydney 2000 Australia
 Tel: 612 9267 9599 Fax: 612 9264 6844
 Email: sydney@cox.com.au


Architecture Planning Urban design Interior design Health facility design



Sydney Olympic Park 


RAS/SOP Exhibition Expansion

Homebush Bay

 

Drawing Title
GROUND FLOOR PLAN-OPTION 07
 Scale
 1:500
 Date
 27.11.2009



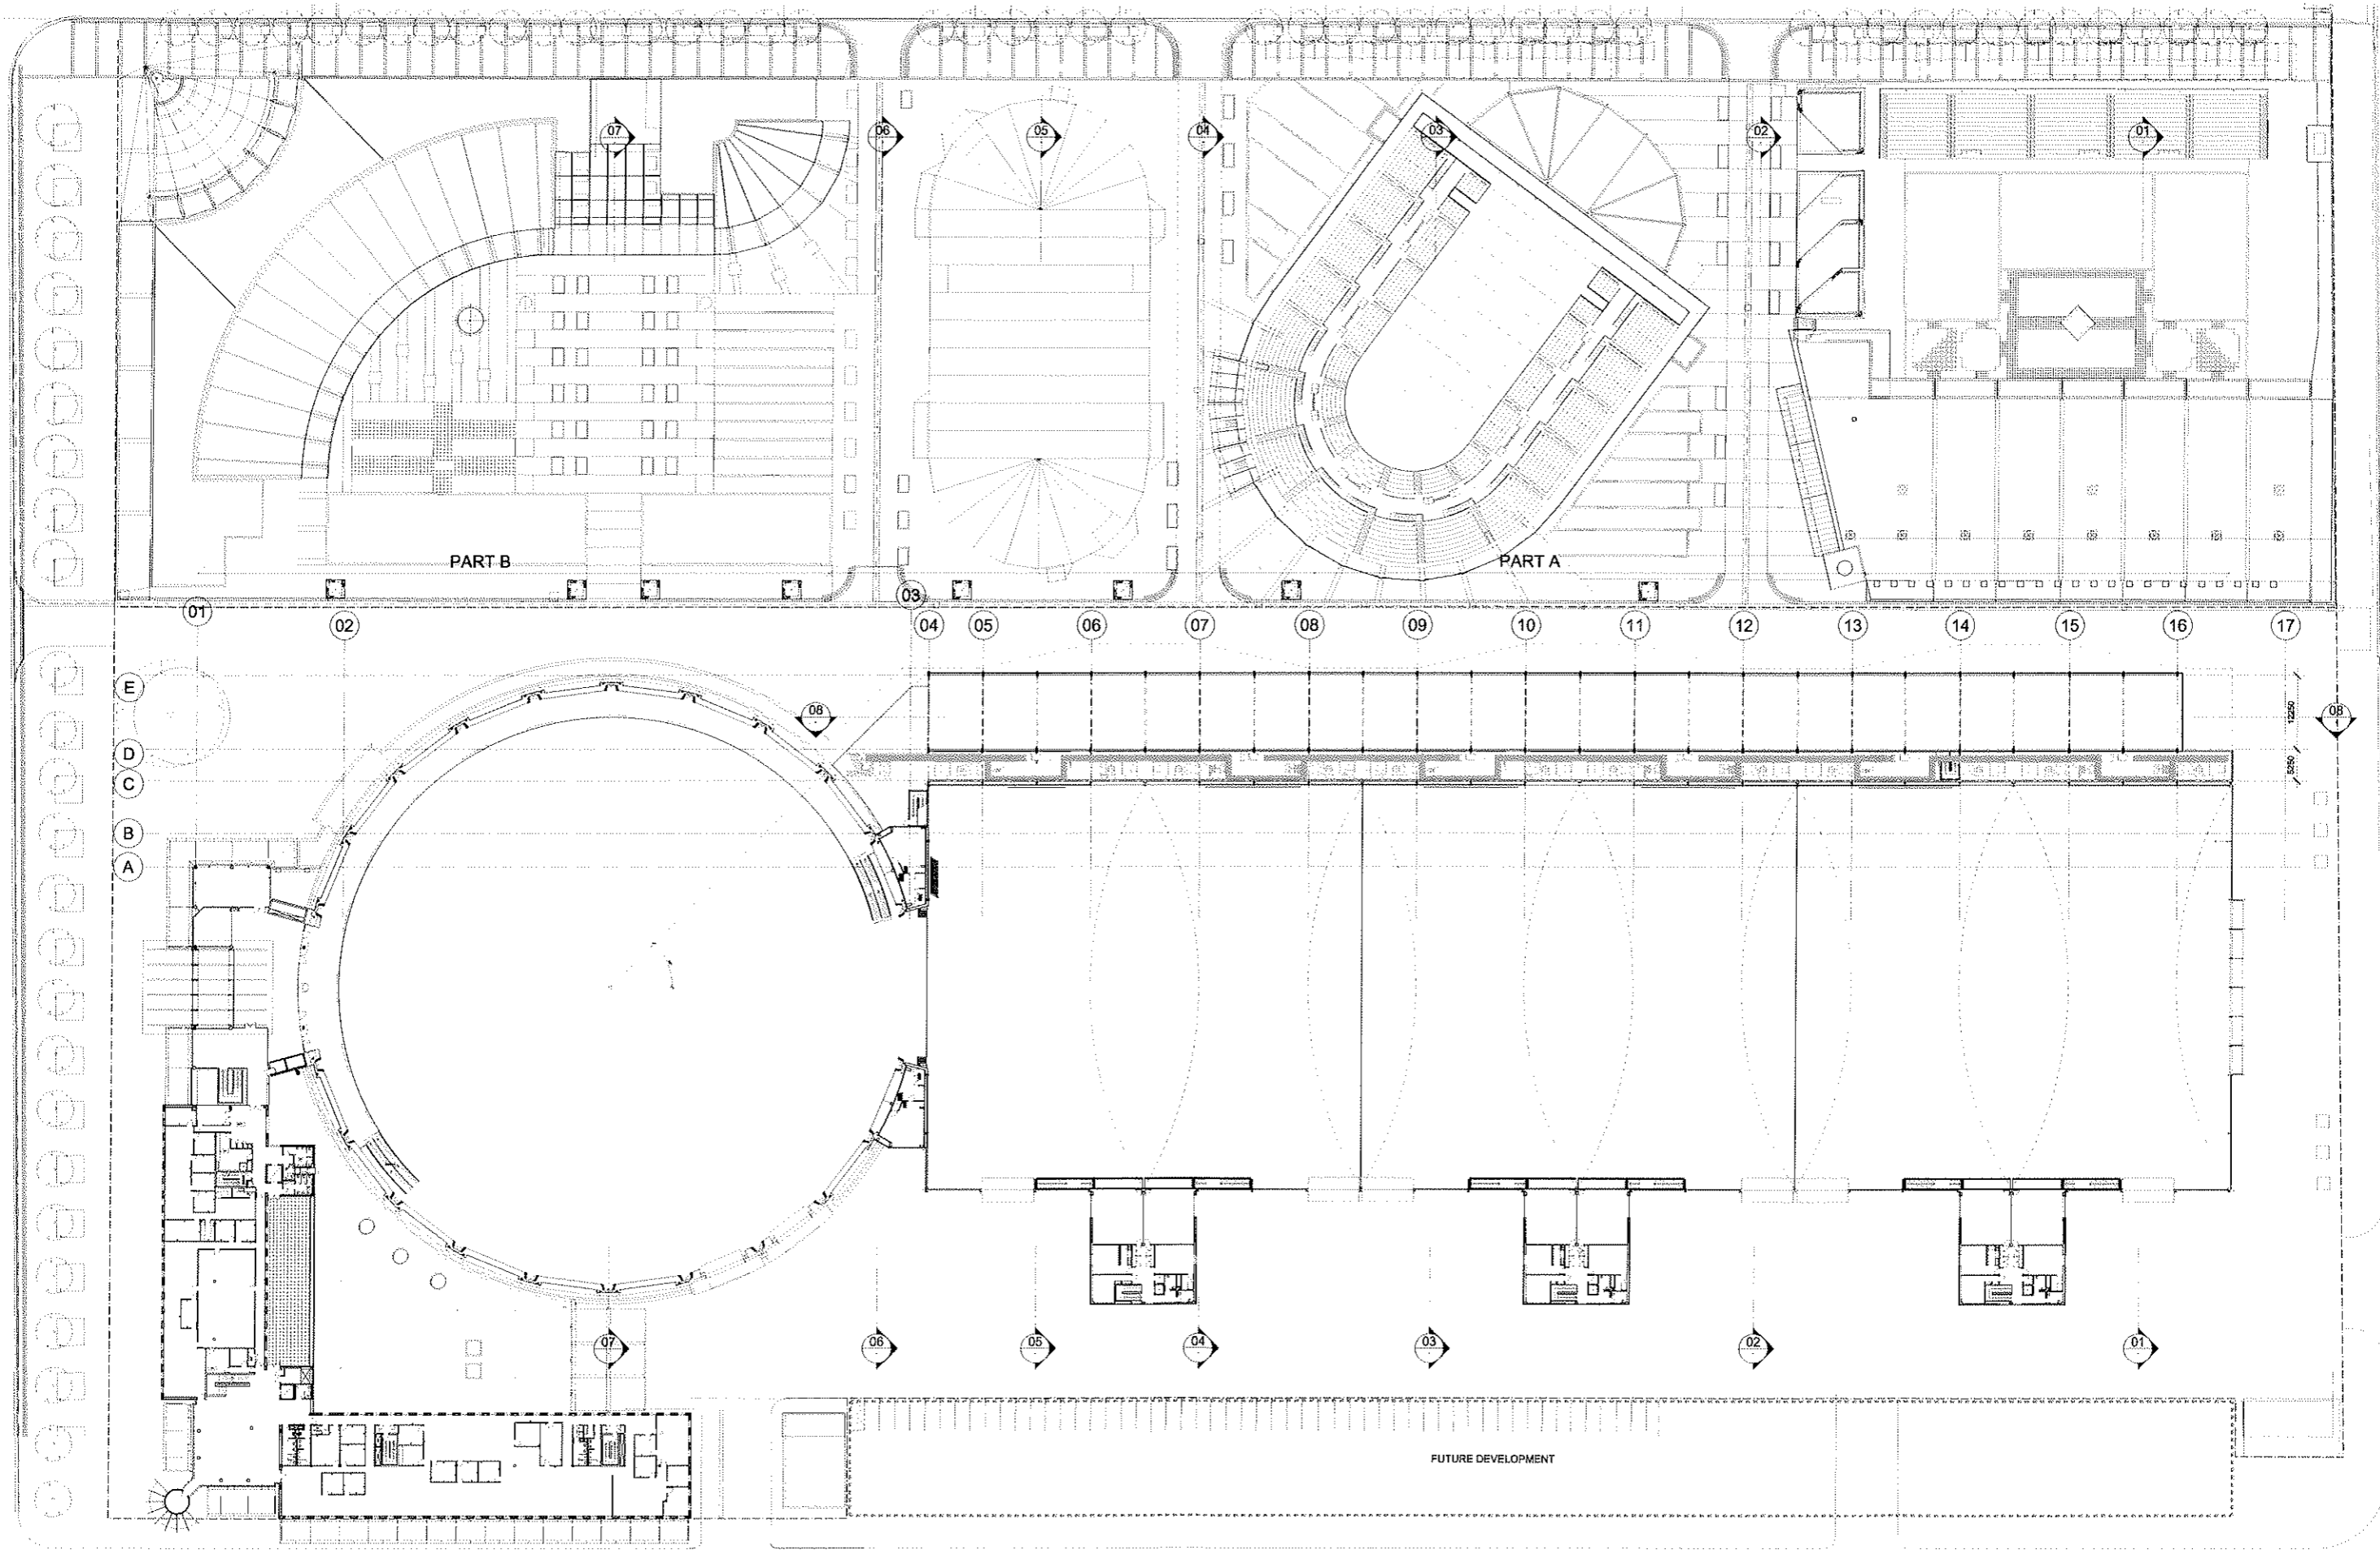

Cox Richardson

Level 2, 204 Clarence Street, Sydney 2000 Australia
 Tel : 612 9267 8599 Fax : 612 9264 5844
 Email : sydney@cox.com.au


Architecture Planning Urban design Interior design Health facility design



Sydney Olympic Park 


RAS/SOP Exhibition Expansion

Homebush Bay

 

Drawing Title
 LEVEL 01 FLOOR PLAN-OPTION 05
 Scale
 1:500
 Date
 27.11.2009



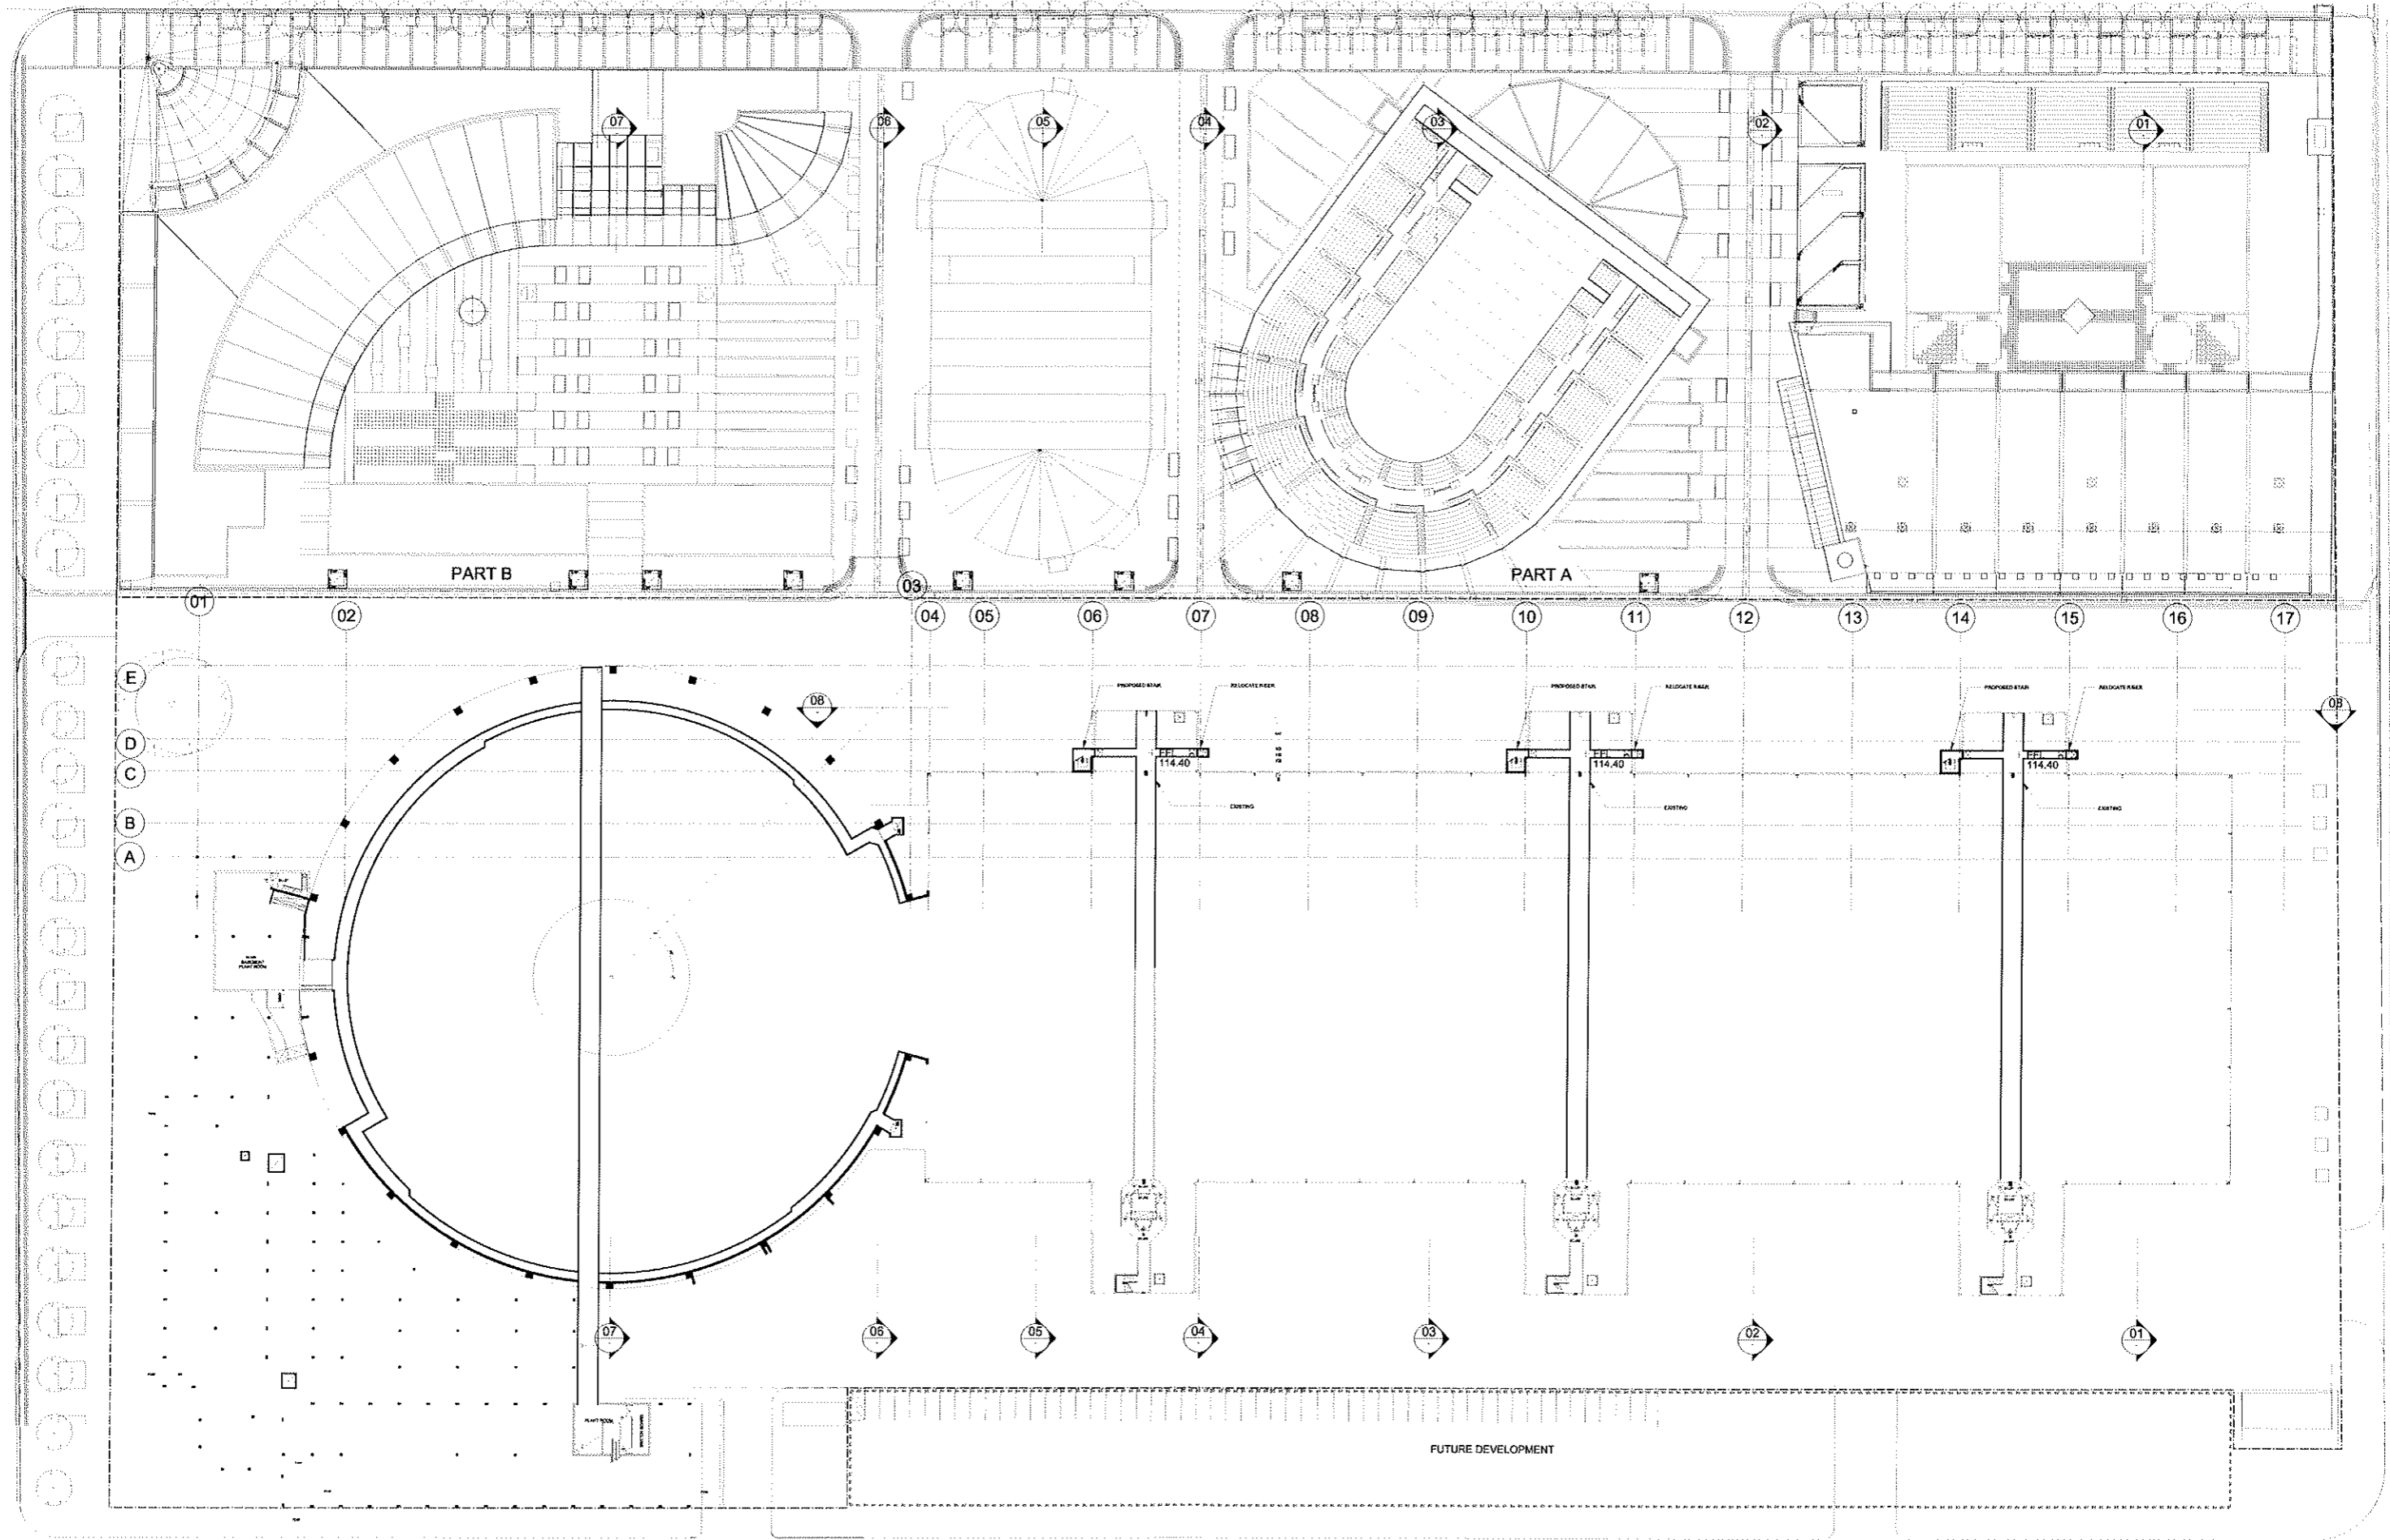

Cox Richardson

Level 2, 204 Clarence Street, Sydney 2000 Australia
 Tel : 612 9267 9599 Fax : 612 9264 5844
 Email : sydney@cox.com.au


Architecture Planning Urban design Interior design Health facility design



Sydney Olympic Park 

RAS/SOP Exhibition Expansion

Homebush Bay

 

Drawing Title
BASEMENT FLOOR PLAN-OPTION 07

Scale


1:500

Date


27.11.2009



The Cox Group Pty Ltd ACN 002 535 691

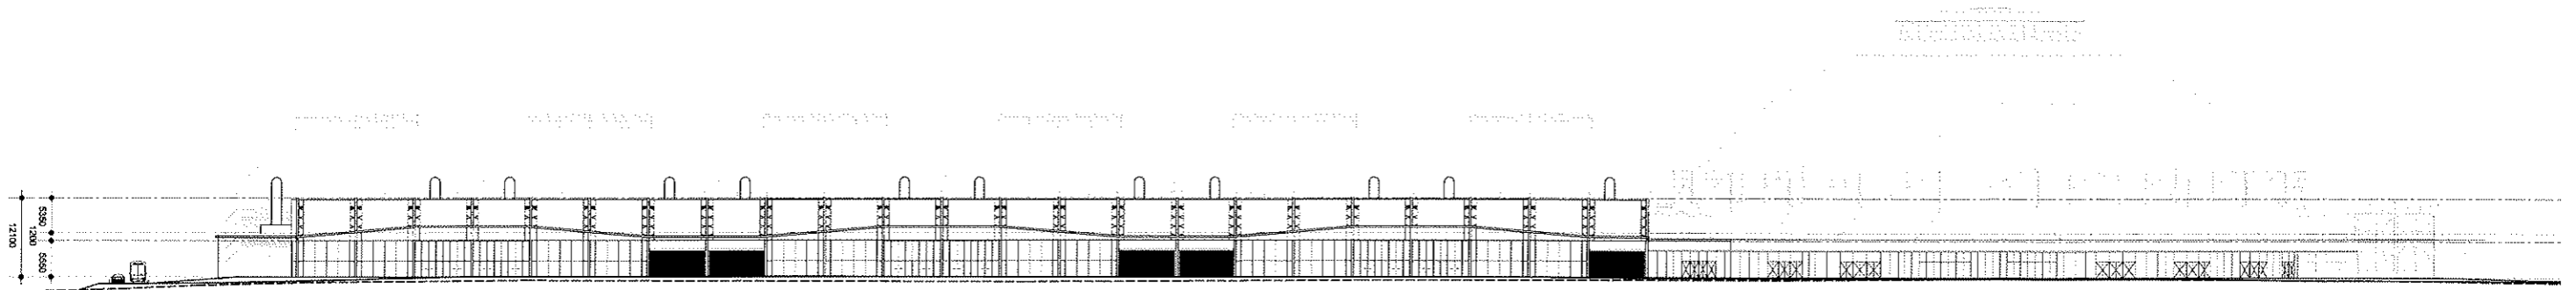

01 EAST ELEVATION
1:500

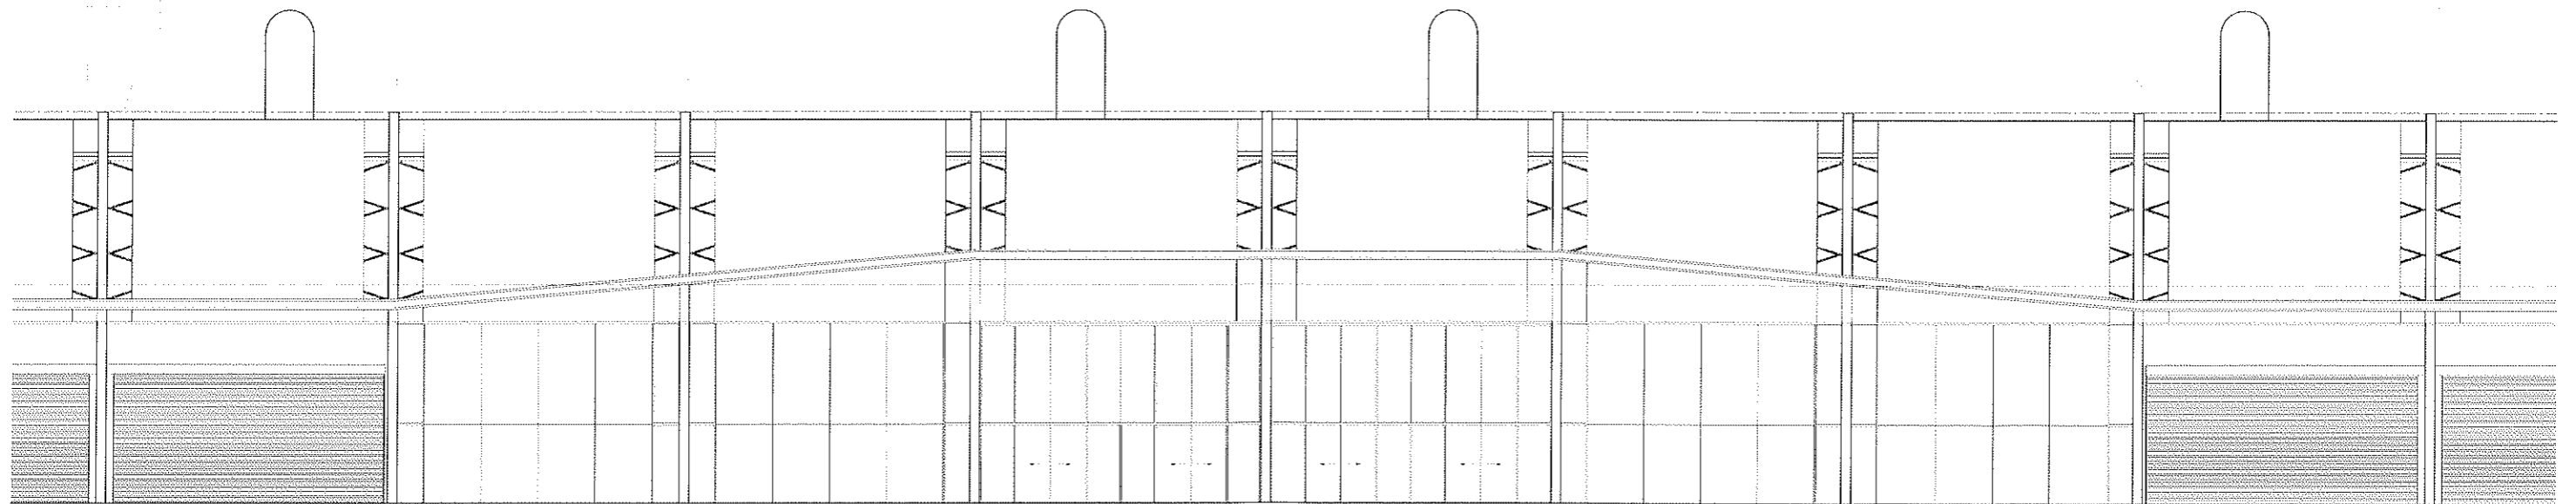

01 02 TYPICAL
1:100

Cox Richardson

Level 2, 204 Clarence Street, Sydney 2000 Australia
Tel : 612 9267 9599 Fax : 612 9264 5844
Email : sydney@cox.com.au


Architecture Planning Urban design Interior design Health facility design



Sydney Olympic Park



RAS/SOP Exhibition Expansion
Homebush Bay

 


Drawing Title
NORTH ELEVATION

Scale
VARIES

Date
27.11.2009



The Cox Group Pty Ltd ACN 002 535 891

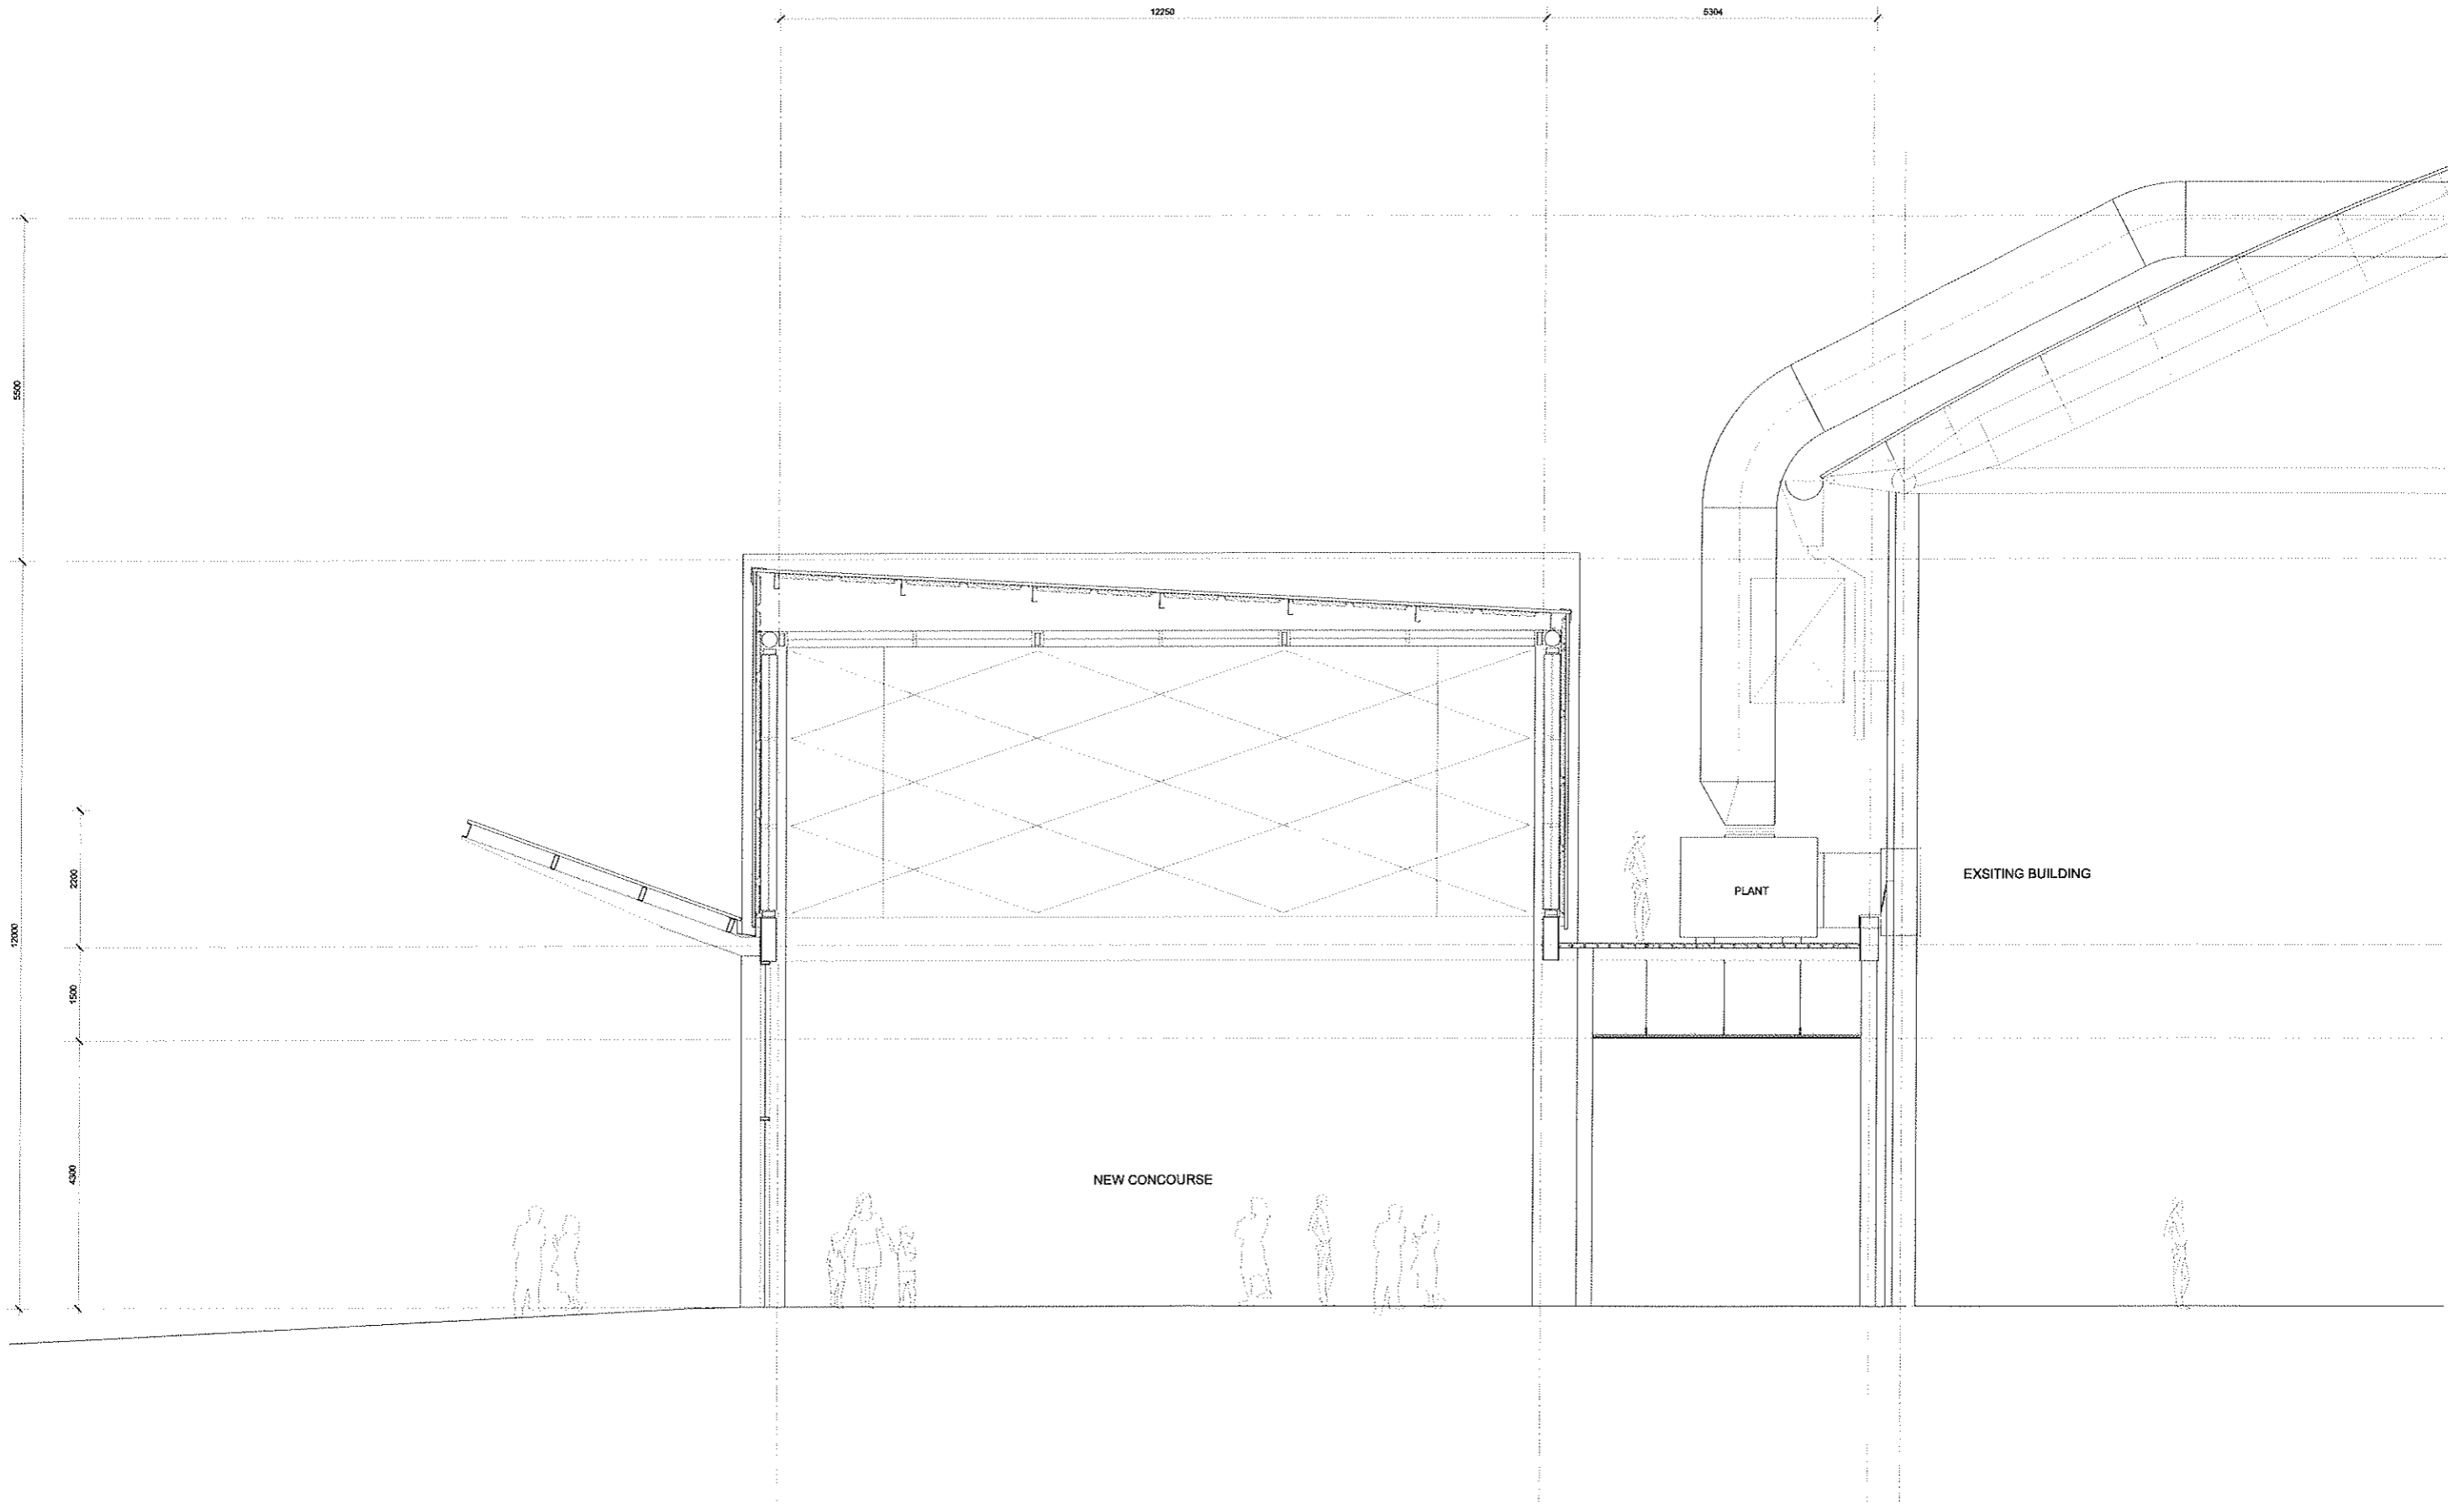

Cox Richardson


Level 2, 204 Clarence Street, Sydney 2000 Australia
 Tel : 612 9267 9599 Fax : 612 9264 5844
 Email : sydney@cox.com.au

Architecture Planning Urban design Interior design Health facility design



Sydney Olympic Park 

RAS/SOP Exhibition Expansion
 Homebush Bay

 

Drawing Title	TYPICAL CROSS SECTION-OPTION 07
Scale	1:50
Date	27.11.2009

