

General Notes
 Do not scale from drawing. Use marked dimensions.
 To be read in conjunction with all other Consultant's drawings.
 The Architect to be immediately notified of any discrepancies.
 Copyright on this drawing retained by the Architect.

Notes


No.	Date	Revision or reason for issue	Approved By
D	14.09.2011	ISSUED FOR PPR	NT
C	29.08.2011	50% DOCUMENTATION ISSUE - STRUCT. & GA	PN
B	05.08.2011	ISSUED FOR INFORMATION	PN
A	19.07.2011	ISSUED FOR INFORMATION	PN

Scale / North Point
 1:200 @ A1 0 2 4 6 10M
 1:400 @ A3

Denton Corker Marshall
 architecture and urban design

Architect
 Denton Corker Marshall Pty Ltd
 49 Exhibition Street Melbourne Victoria 3000
 Telephone 03 9012 3600 Facsimile 03 9012 3601
 Email melb@dentoncorkermarshall.com.au

Project Name
UTS BROADWAY BUILDING
UNIVERSITY OF TECHNOLOGY, SYDNEY

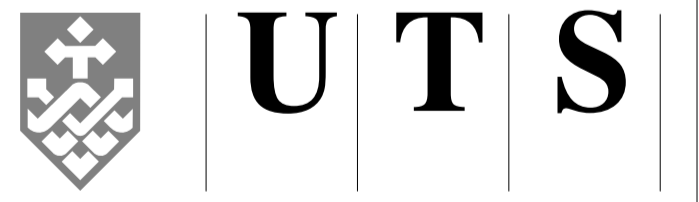

University of Technology, Sydney
 FACILITIES MANAGEMENT OPERATIONS
 Level 19, Building 1
 PO Box 123 Ultimo NSW 2007
 Ph: 9514-2830 Fax: 9514-4690

Drawing Title
CITY CAMPUS BROADWAY
BUILDING ELEVEN LEVEL 08 ARCH

FLOOR PLAN			
Project Number 7352			
Drawn By AN	Checked By PN	Approved By NT	Date App. SEP 11
Drawing Scale 1 : 200	Drawing Status PRELIMINARY	Sheet A1	
UTS Drg File Name CB1108AP	UTS Drg File No 20062	Rev No D	

