

General Notes
 Do not scale from drawing. Use marked dimensions.
 To be read in conjunction with all other Consultant's drawings.
 The Architect to be immediately notified of any discrepancies.
 Copyright on this drawing retained by the Architect.

Notes


No.	Date	Revision or reason for issue	Approved By
C	14.09.2011	ISSUED FOR PPR	
B	29.08.2011	50% DOCUMENTATION ISSUE - STRUCT. & GA	NT
A	19.07.2011	ISSUED FOR INFORMATION	

Scale / North Point
 1:200 @ A1 0 2 4 6 10M
 1:400 @ A3

Denton Corker Marshall
 architecture and urban design

Architect
 Denton Corker Marshall Pty Ltd
 49 Exhibition Street Melbourne Victoria 3000
 Telephone 03 9012 3600 Facsimile 03 9012 3601
 Email melb@dentoncorkermarshall.com.au

Project Name
 UTS BROADWAY BUILDING
 UNIVERSITY OF TECHNOLOGY, SYDNEY

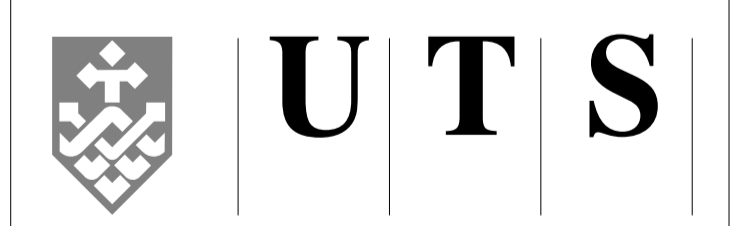

University of Technology, Sydney
 FACILITIES MANAGEMENT OPERATIONS
 Level 19, Building 1
 PO Box 123 Ultimo NSW 2007
 Ph: 9514-2830 Fax: 9514-4690

Drawing Title
 CITY CAMPUS BROADWAY
 BUILDING ELEVEN LEVEL B2 MEZZANINE ARCH

FLOOR PLAN

Project Number
 7352

Drawn By AN	Checked By PN	Approved By NT	Date App. SEP 11
----------------	------------------	-------------------	---------------------

Drawing Scale 1 : 200	Drawing Status PRELIMINARY	Sheet A1
--------------------------	-------------------------------	-------------

UTS Drg File Name CB11B2AP	UTS Drg File No 20069	Rev No C
-------------------------------	--------------------------	-------------