


Sheet List	
Sheet # / Revision	Sheet Name
A 100/1	COVER SHEET
A 101/1	BASEMENT PLAN
A 102/1	UPPER BASEMENT PLAN
A 103/1	LOWER GROUND FLOOR PLAN
A 104/1	GROUND FLOOR PLAN
A 105/1	LEVEL 1 FLOORPLAN
A 106/1	LEVEL 2 FLOORPLAN
A 107/1	LEVEL 3 FLOORPLAN
A 108/1	LEVEL 4 FLOORPLAN
A 109/1	LEVEL 5 FLOORPLAN
A 110/1	LEVEL 6 FLOORPLAN
A 111/1	LEVEL 7 FLOORPLAN
A 112/1	LEVEL 8 PLAN
A 113/1	LEVEL 9 PLAN
A 114/1	LEVEL 10 PLAN
A 115/1	LEVEL 11 PLAN
A 117/1	ROOF PLAN
A 118/1	ROTHESAY AVENUE
A 119/1	BELMORE STREET
A 120/1	HAMILTON CRESCENT
A 121/1	COMMERCIAL STREET
A 122/1	SECTIONS
A 123-1	SECTIONS
A 124/1	EXISTING BOUNDARIES
A 125/1	NEW BOUNDARIES
A 126/1	SHADOW DIAGRAM SHEET 1
A 127/1	SHADOW DIAGRAM SHEET 2
A 128/1	SHADOW DIAGRAM SHEET 3
A 129/1	SHADOW DIAGRAM SHEET 4



**SHEPHERDS BAY
MASTERPLAN**

**STAGE 1
PROJECT APPLICATION
MP-09_0219**

**ROBERTSON + MARKS
12-DEC-2011**

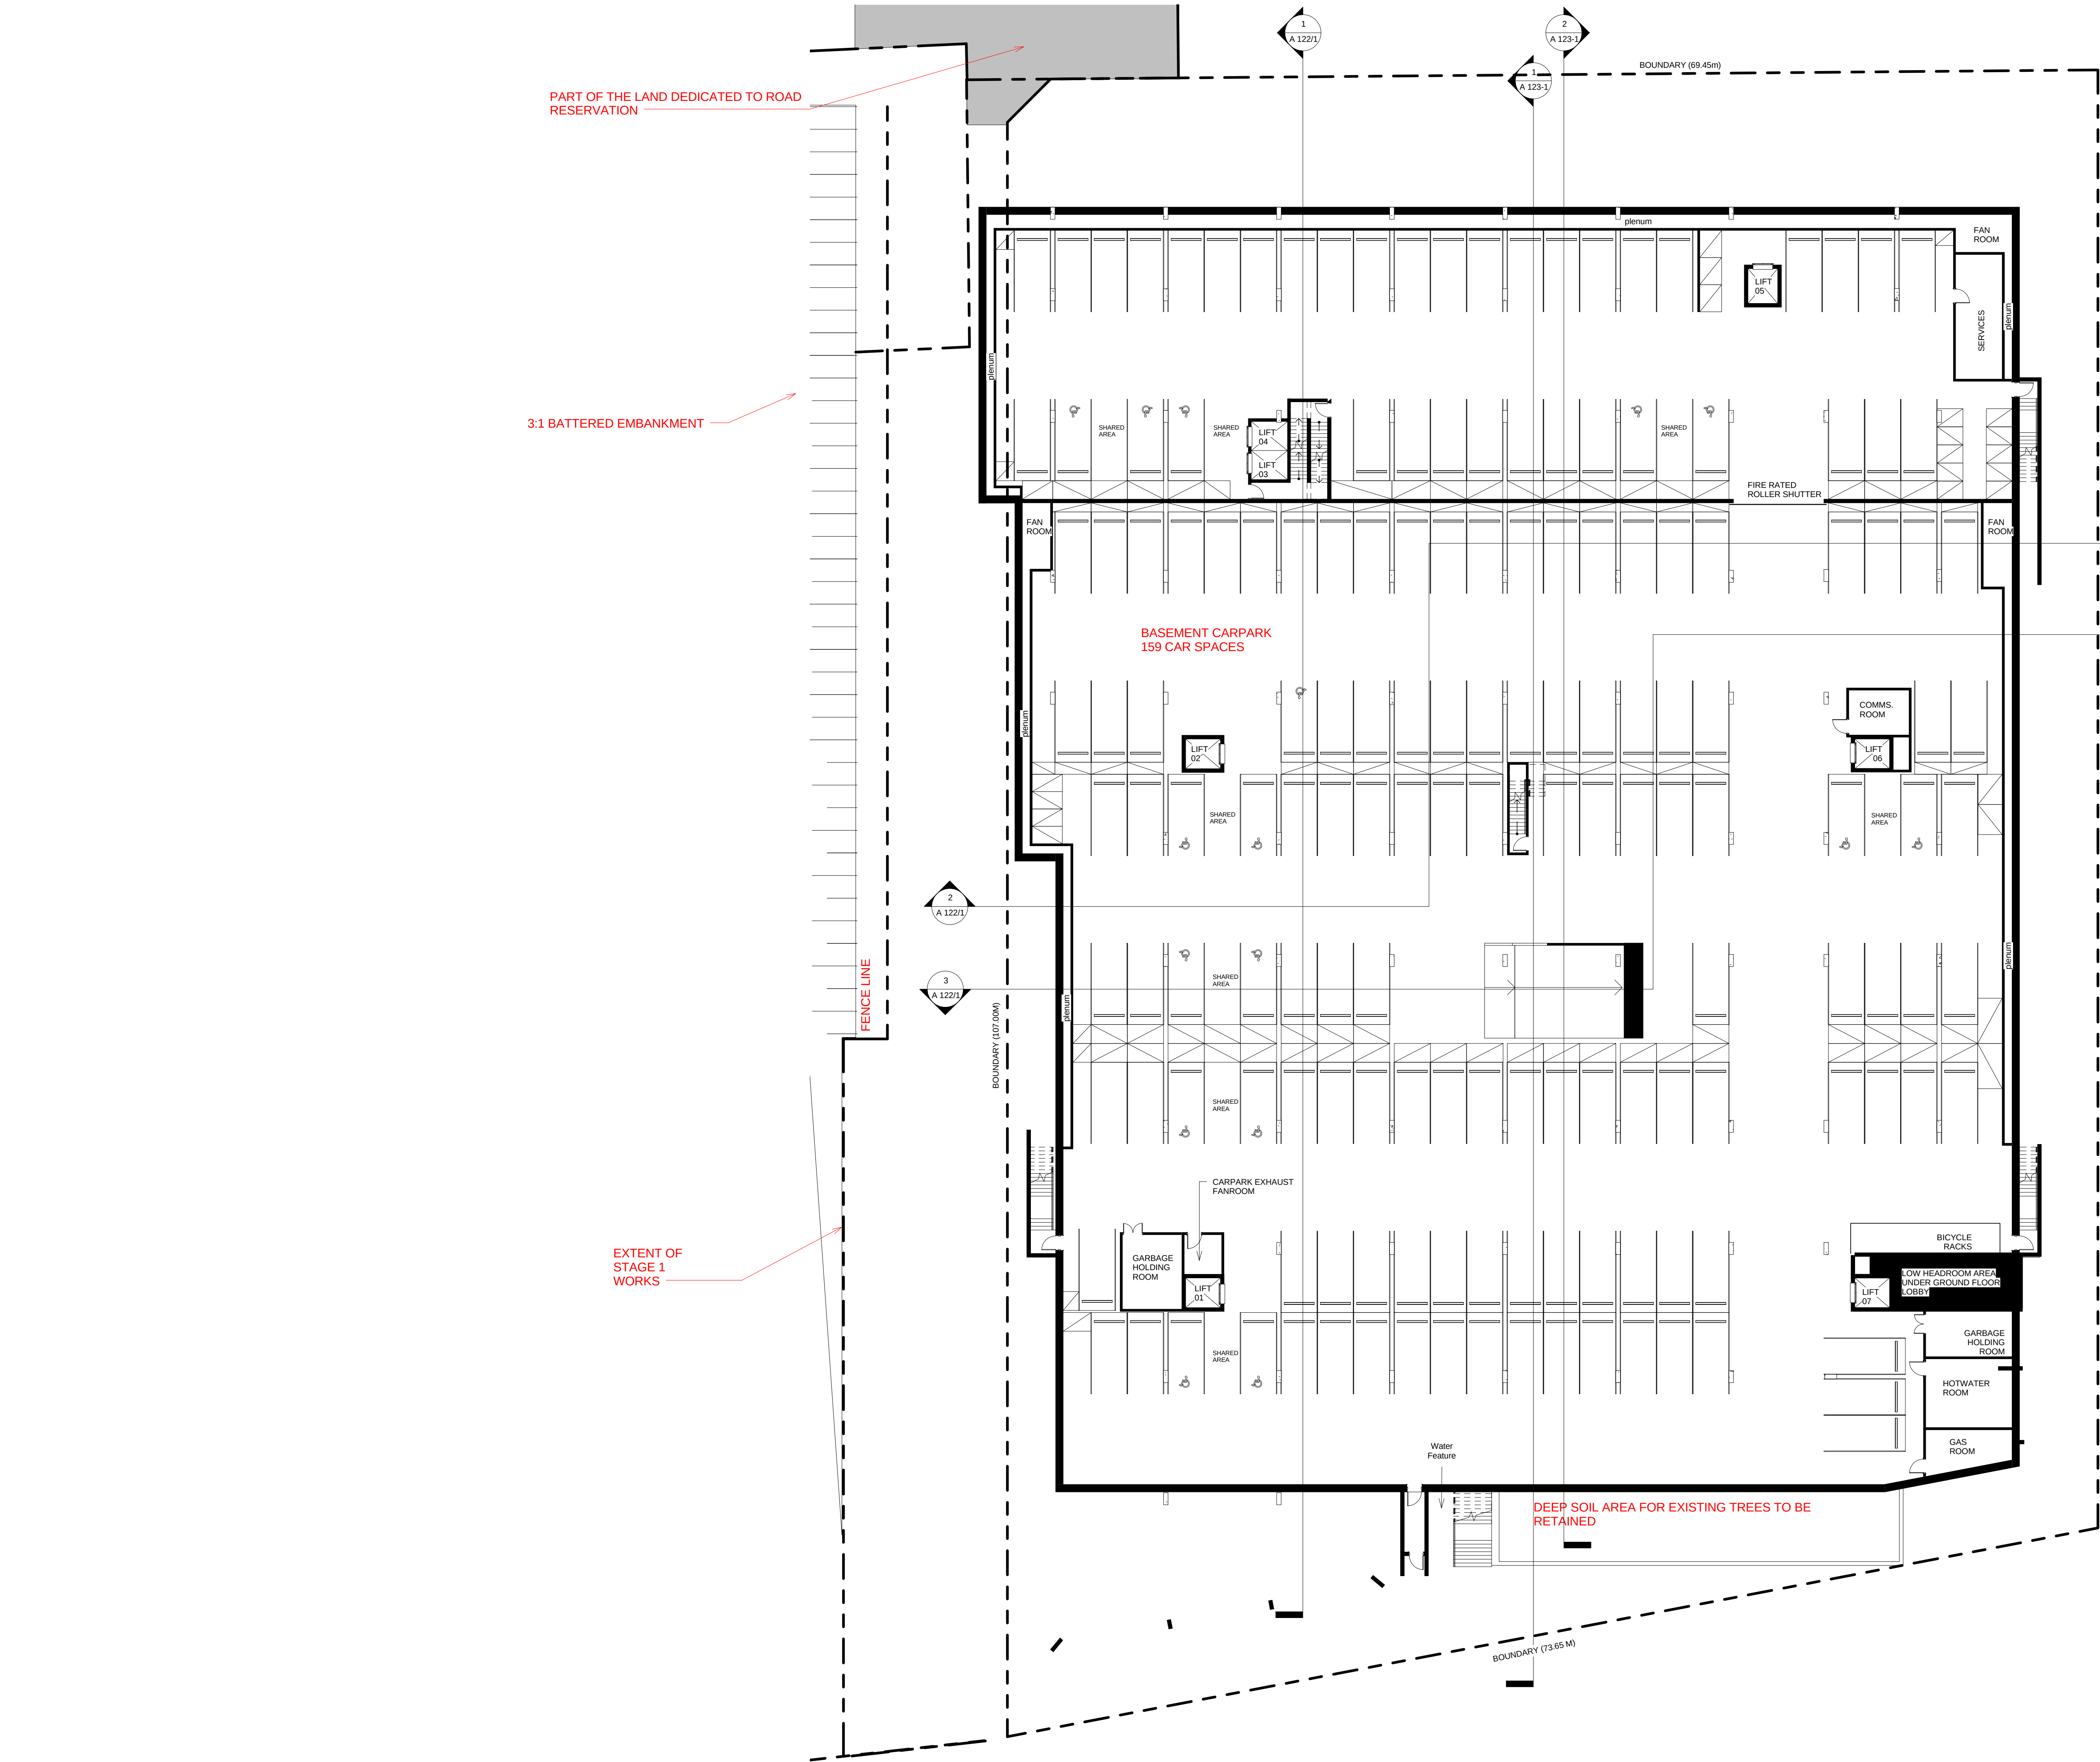

Proposed Stage 1 Car Parking

Available Car Parking

Basement	159
Upper Basement	113
Lower Ground Floor	53

TOTAL 325


Proposed Car Parking Allocation

48 X 1 bed apts.	48	(1:1)
161 X 2 bed apts.	161	(1:1)
33 X 3 bed apts.	66	(1:2)

TOTAL RESIDENT 275

Visitors 48 (@ 20%)

TOTAL 323

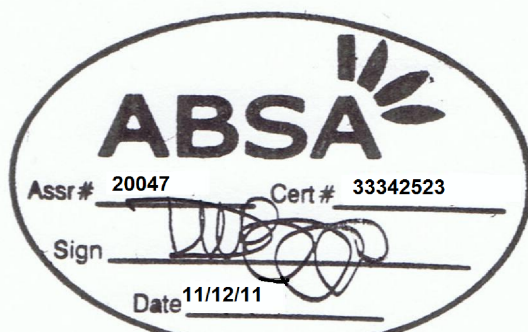

Assessor # 20047 Certificate # 33342523 Issued: 11/12/2011

Thermal performance Specifications

These are the Specifications upon which the Certified Assessment is based. If details included in these Specifications vary from other drawings or written specifications, these Specifications shall take precedence. If only one specification option is detailed for a building element, that specification must apply to all instances of that element for the project. If alternate specifications are detailed for a building element, the location and extent of alternate specifications must be detailed below and / or clearly indicated on referenced documents.

Windows	Product ID	Glass	Frame	U value SHGC	Area M2	Detail
GGG-05-013a	Single Low-E Clear	Aluminum	4.70	0.53	Throughout	

Skylights	Product ID	Glass	Frame	U value SHGC	Area M2	Detail
-----------	------------	-------	-------	--------------	---------	--------

Any U and SHGC values specified on Certificates issued after 1 May 2007 are according to NFRC. All values prior to this date are AMMC. Alternate products may be used if their U value is lower, and the SHGC value is less than 10% higher or lower.

External walls	Construction	Insulation	Colour - Solar Absorbency	Detail
----------------	--------------	------------	---------------------------	--------

Brick Veneer	R2.0	Light - SA <0.475	As per plans	
Brick Veneer	R2.0	Medium - SA 0.475 - 0.7	As per plans	
Brick Veneer	R2.0	Dark - SA > 0.7	As per plans	
Concrete	R2.0	Medium - SA 0.475 - 0.7	Unit walls next to car park	

Internal walls	Construction	Insulation	Detail
----------------	--------------	------------	--------

Plasterboard on Studs	None	Throughout	
Plasterboard and Habel 75	None	Common internal walls	

Floors	Construction	Insulation	Coverings	Detail
--------	--------------	------------	-----------	--------

Concrete	None	Ceramic Tile or Carpet	As per plans	
Concrete	R1.0	Ceramic Tile or Carpet	Some units above car park	

R1 without all except beds: 01-17,01-18,01-22,02-07,02,08,09-11,02-12,02-13,02-14,02-15,02-16,02-17,02-18,02-19,02-20,02-21,02-22,02-23,02-24,02-25,02-26,02-27,02-28,02-29,02-30

Ceilings	Construction	Insulation	Detail
----------	--------------	------------	--------

Plasterboard	None	Throughout	
Plasterboard	R3.0	Units below Terraces or	

Roof	Construction	Insulation	Colour - Solar Absorbency	Detail
------	--------------	------------	---------------------------	--------

Tiled Concrete Terraces	None	Medium - SA 0.475 - 0.7	As per plans	
Metal Deck	None	Medium - SA 0.475 - 0.7	As per plans	
Concrete Roof	R3.0	Medium - SA 0.475 - 0.7	As per plans	

Window Cover	Internal (curtains)	External (awnings, shutters, etc.)
--------------	---------------------	------------------------------------

Generic (Holland blinds)	Throughout	Louvers	As per plans
--------------------------	------------	---------	--------------

Fixed Shading	External (awnings, shutters, etc.)	Verandas, Pergolas (type, description)
---------------	------------------------------------	--

0	Varied - Balconies, sunhoods, etc.	100% Opaque	Throughout
---	------------------------------------	-------------	------------

Overshadowing	Overshadowing structures	Overshadowing trees
---------------	--------------------------	---------------------

Yes		Yes
-----	--	-----

Orientation, Exposure, Ventilation and Infiltration

Orientation of nominal north:	48 Living area open to entry:	No	Ventilated skylights:	No
-------------------------------	-------------------------------	----	-----------------------	----

Terrain category:	Suburban Living area separated by doors:	No	Open fire / unflued gas heater:	No
-------------------	--	----	---------------------------------	----

Roof Ventilation:	Unventilated Stair open to heated areas:	No	Ventilated downlights:	No
-------------------	--	----	------------------------	----

Cross Ventilation:	Standard Seals to windows and doors:	Yes	Wall and ceiling vents:	No
--------------------	--------------------------------------	-----	-------------------------	----

Subfloor Ventilation:	Open Exhaust fans without dampers:	No		
-----------------------	------------------------------------	----	--	--

SCALE 1:200 @ B1

PROJECT APPLICATION

ARCHITECT

ROBERTSON + MARKS

ground floor 11-17 buckingham st
surry hills sydney australia 2010
t 61 2 9319 4388 f 61 2 9319 7338 e mail@marks.net.au

NOM ARCH
DAVID MAYES 3190 JOHN RYAN 3181 BRIAN MANN 5975 ANDREW SCARVELLS

CLIENT

Structural Engineers

Mechanical, Electrical & Lift
Services Engineers

Hydraulic Engineer & Fire
Services Engineers

Landscape Architects

NOTES

Dimensions
Contractors to check all dimensions on site prior to commencing construction. Do not scale from this drawing. Use given dimensions.
Copyright ©
This document is copyright. All rights reserved.

REVISIONS

Issue	Date	Description	By
1	2011/12/12	DA SUBMISSION	AT

Issue	Date	Description	By
-------	------	-------------	----

KEY PLAN



Job

Description

Address

Address

Lot

Building Name : STAGE 1 PROJECT APPLICATION (MP 09_0219)

Drawing Title : BASEMENT PLAN

Scale : 1 : 200 @ B1

Date : 07-JAN-2011

Job Number : 10068

Drawn : AT

Authorised by : IF

Drawing Number


Job Number

Drawn

Lot

Authorised by

Authorised by

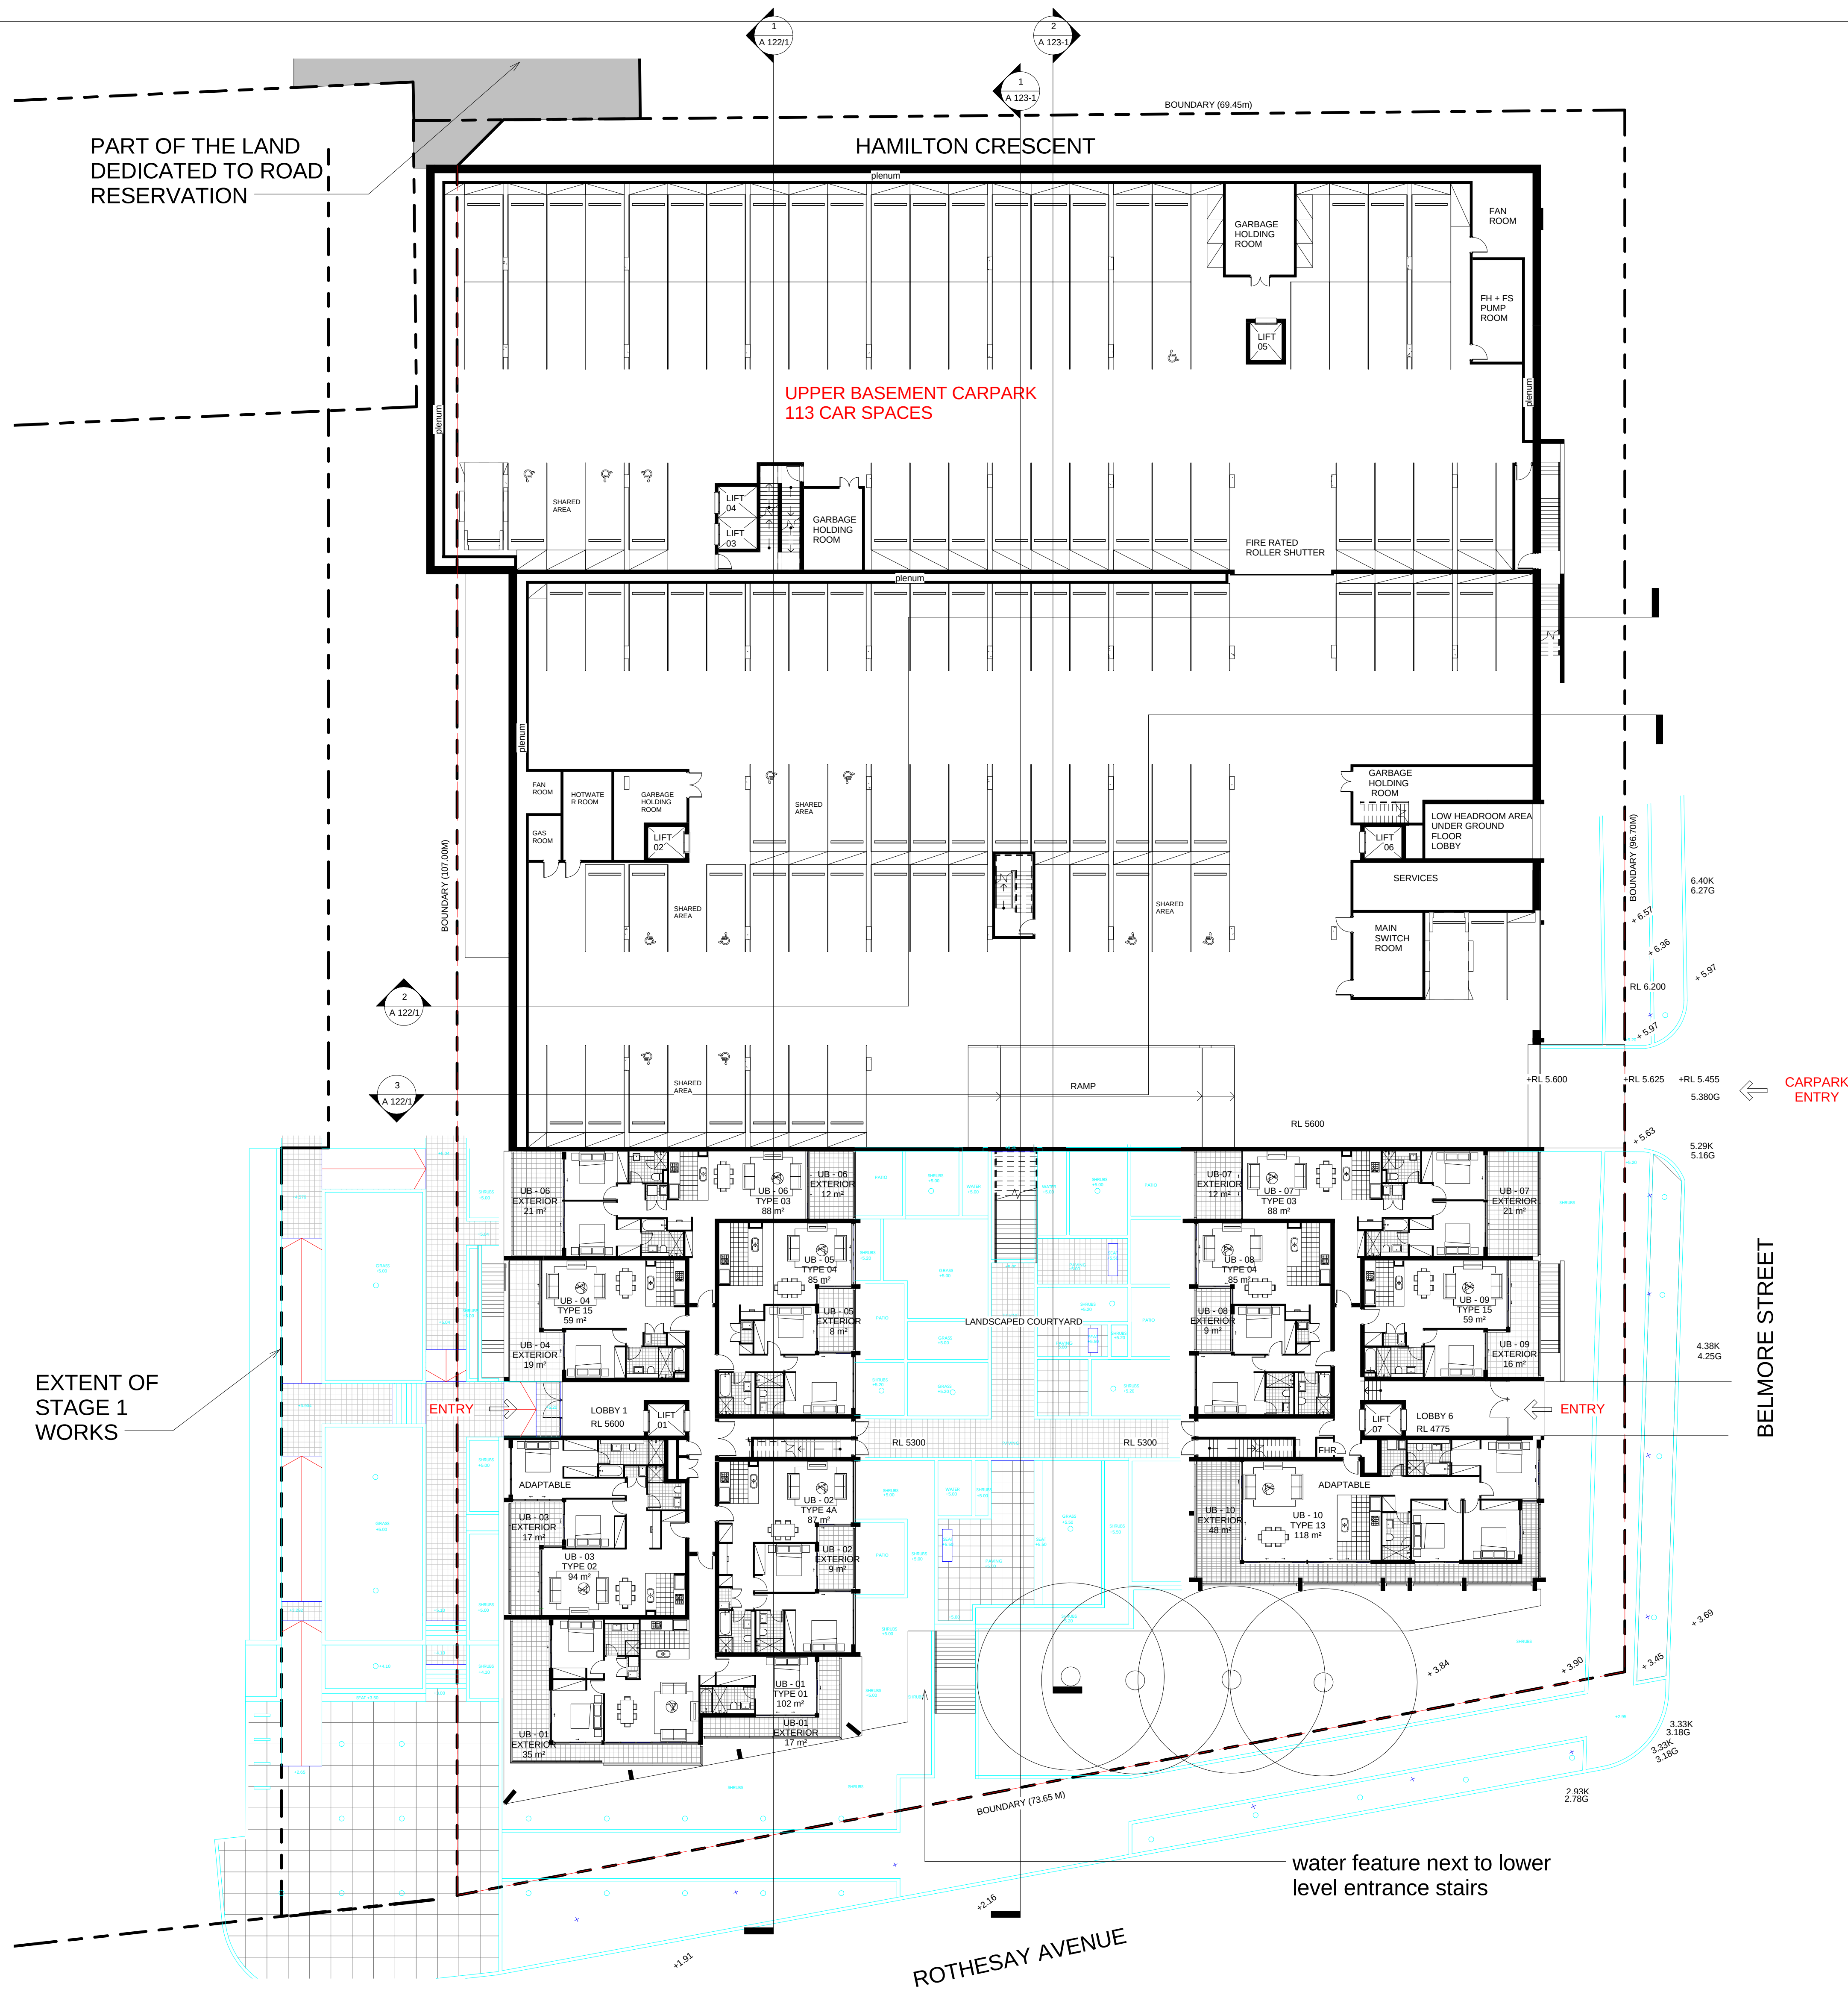

Proposed Stage 1 Car Parking

Available Car Parking	
Basement	159
Upper Basement	113
Lower Ground Floor	53

TOTAL 325


Proposed Car Parking Allocation

48 X 1 bed apts.	48	(1:1)
161 X 2 bed apts.	161	(1:1)
33 X 3 bed apts.	66	(1:2)

TOTAL RESIDENT 275

Visitors 48 (@ 20%)

TOTAL 323

 

PROJECT APPLICATION

ARCHITECT

ROBERTSON + MARKS

ground floor 11-17 buckingham st
surry hills sydney australia 2010 www.marks.net.au
t 61 2 9319 4388 f 61 2 9319 7338 e mail@marks.net.au
NOM ARCH
DAVID MAYES 3190 JOHN RYAN 3181 BRIAN MANN 5975 ANDREW SCARVELIS

CLIENT

Structural Engineers

Mechanical, Electrical & Lift
Services Engineers

Hydraulic Engineer & Fire
Services Engineers

Landscape Architects

NOTES

Dimensions
Contractors to check all dimensions on site prior to commencing construction. Do not scale from this
drawing. Use given dimensions.
Copyright ©
This document is copyright. All rights reserved.

REVISIONS

Issue	Date	Description	By
1	2011/12/12	DA SUBMISSION	AT

By

AT

Issue Date

Description

KEY PLAN



Job

Description

Address

Address

Lot

Building Name : STAGE 1 PROJECT APPLICATION (MP 09_0219)


Drawing Title : UPPER BASEMENT PLAN

Scale : 1 : 200 @ B1
Date : 07-JAN-2011
Job Number : 10068
Drawn : A

Drawing Number


A 102/1

Authorised by : IF

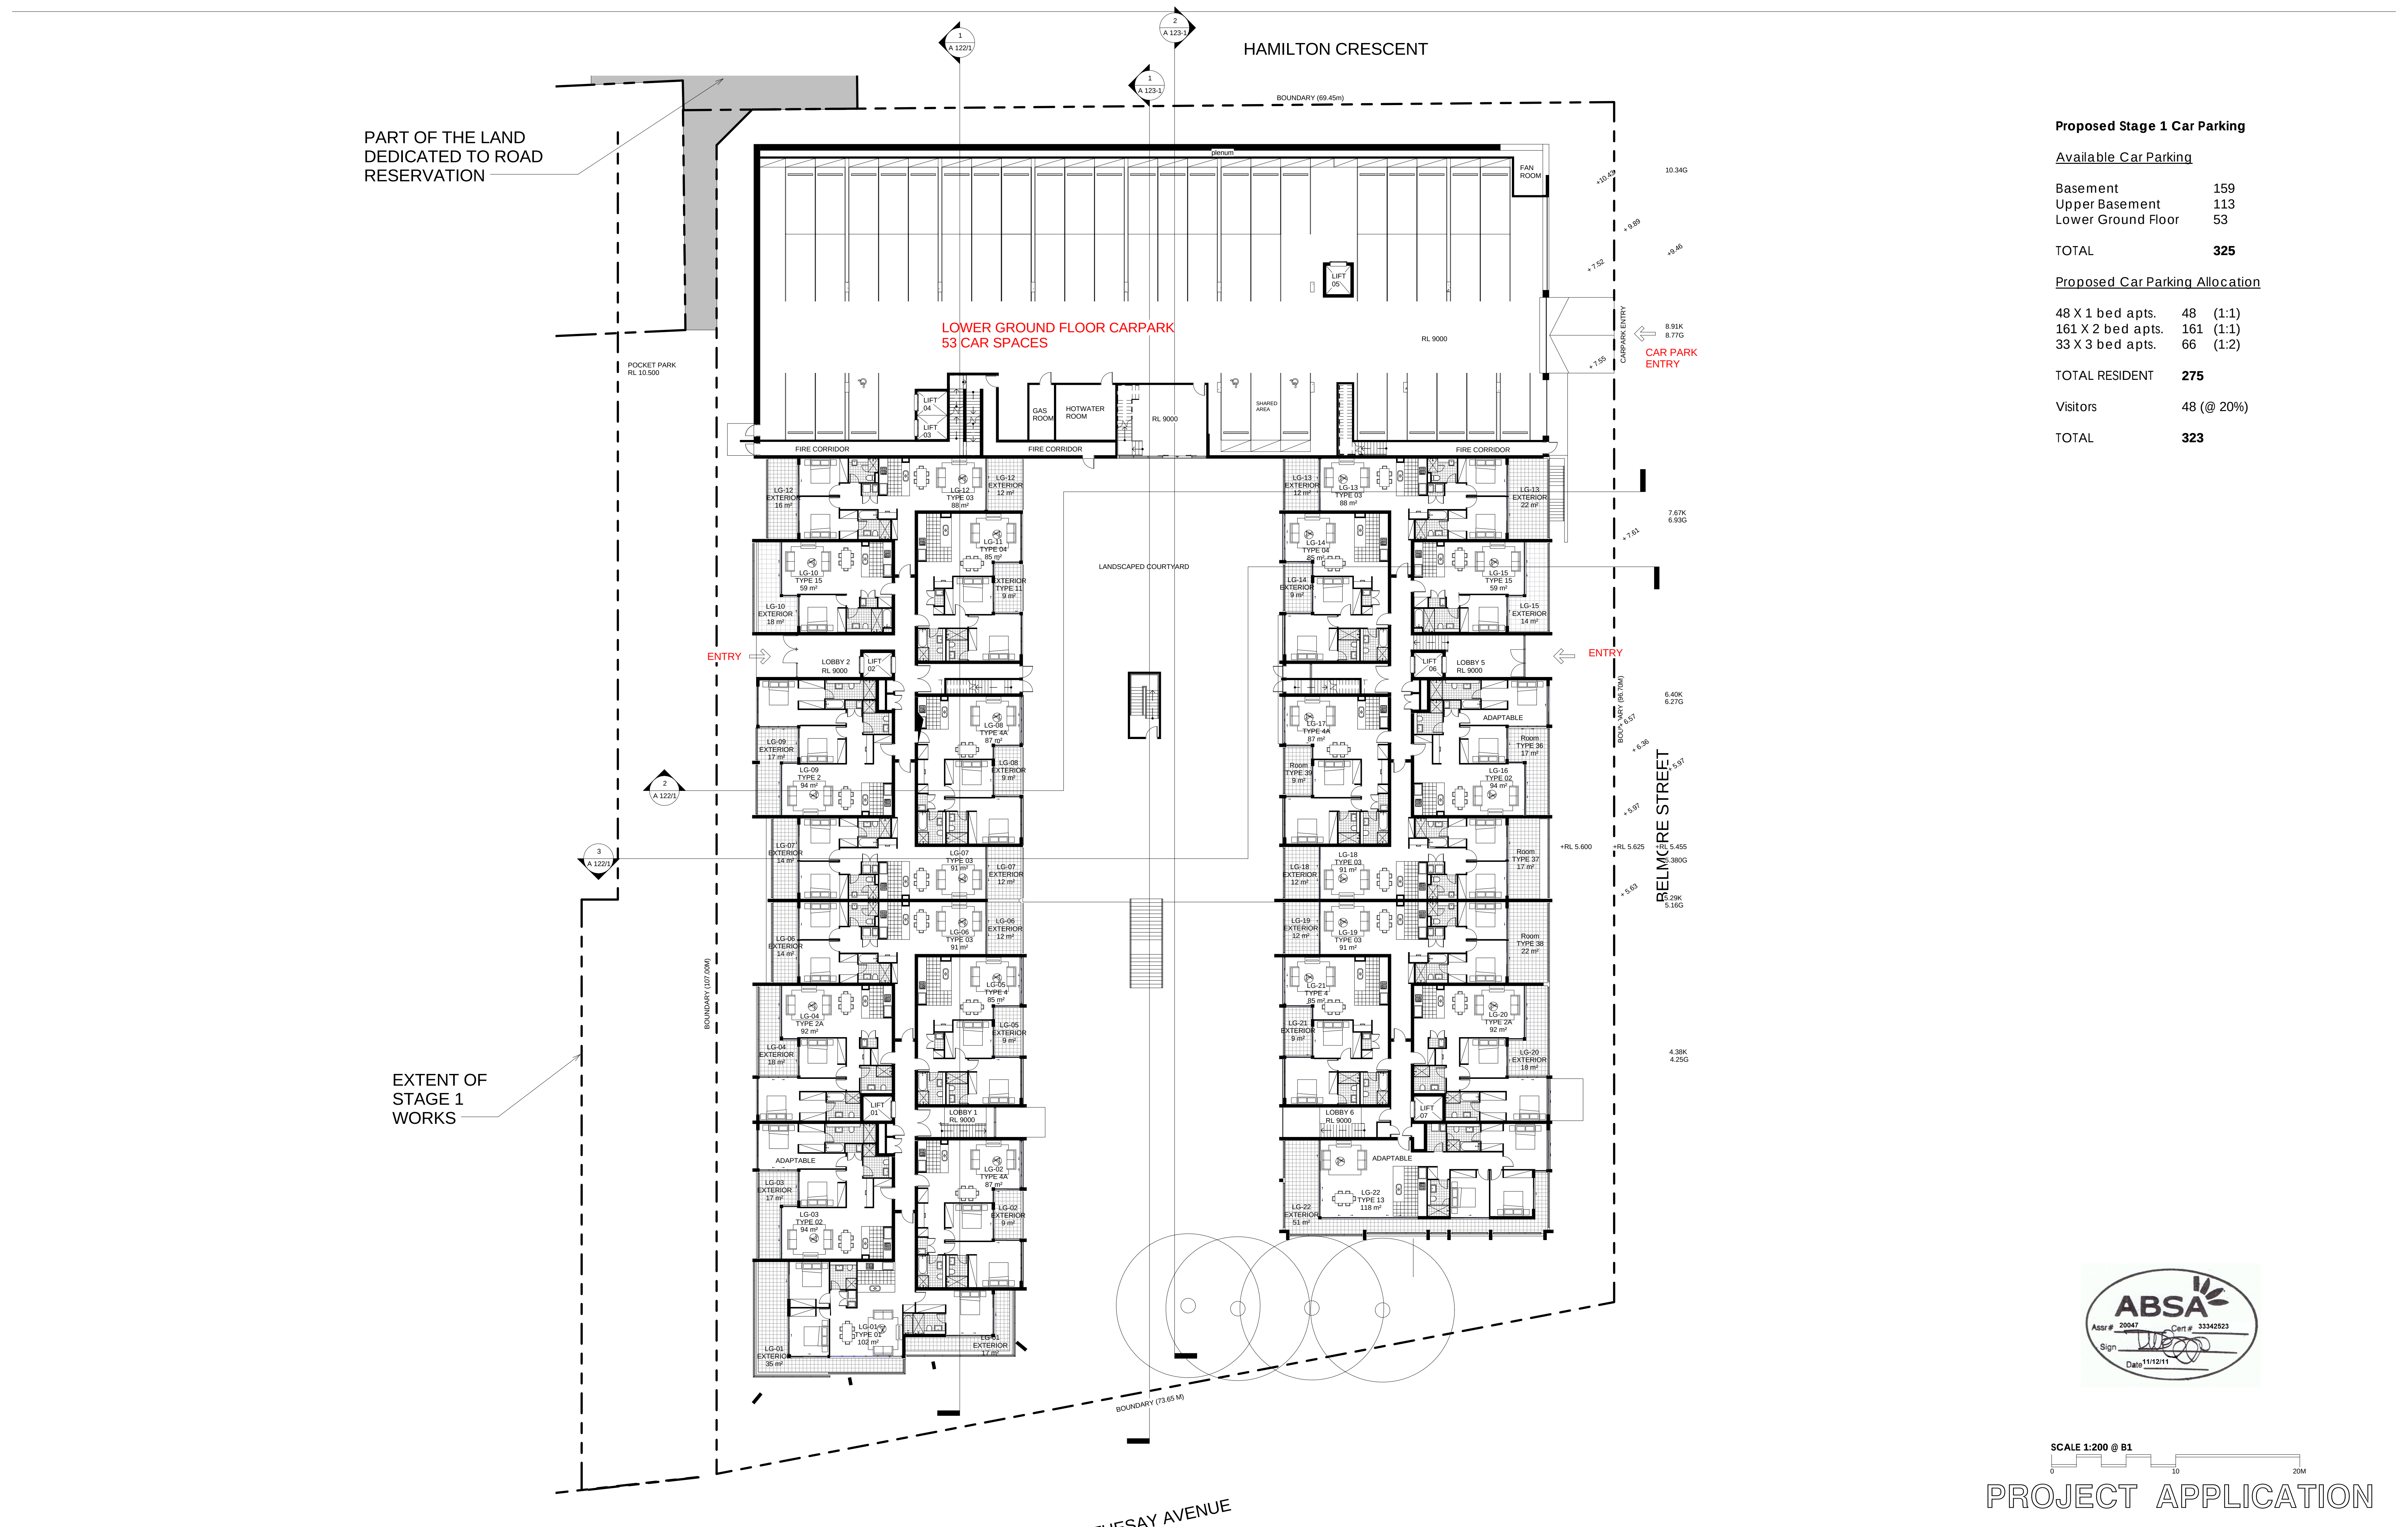

Proposed Stage 1 Car Parking

Available Car Parking		
Basement	159	
Upper Basement	113	
Lower Ground Floor	53	
TOTAL	325	
Proposed Car Parking Allocation		
48 X 1 bed apts.	48	(1:1)
161 X 2 bed apts.	161	(1:1)
33 X 3 bed apts.	66	(1:2)
TOTAL RESIDENT	275	
Visitors	48 (@ 20%)	
TOTAL	323	

 

PROJECT APPLICATION

ARCHITECT
ROBERTSON + MARKS
ground floor 11-17 buckingham st
surry hills sydney australia 2010
t 61 2 9319 4388 f 61 2 9319 7338 e mail@marks.net.au
NOM. ARCH.
DAVID MAYES 3190 JOHN RYAN 3181 BRIAN MANN 5975 ANDREW SCARVELIS

CLIENT
ROBERTSON + MARKS

Structural Engineers
Mechanical, Electrical & Lift Services Engineers
Hydraulic Engineer & Fire Services Engineers
Landscape Architects

NOTES
Dimensions
Contractors to check all dimensions on site prior to commencing construction. Do not scale from this drawing. Use given dimensions.
Copyright ©
This document is copyright. All rights reserved.


REVISIONS		By	
Issue	Date	Description	
1	2011/12/12	DA SUBMISSION	AT

KEY PLAN		By	
Issue	Date	Description	

Description
Address
Address
Lot

Building Name : STAGE 1 PROJECT APPLICATION (MP 09_0219)
Drawing Title : LOWER GROUND FLOOR PLAN
Scale : 1 : 200 @ B1
Date : 07-JAN-2011
Job Number : 10068
Drawn : A
Drawing Number
A 103/1
Authorised by : IF



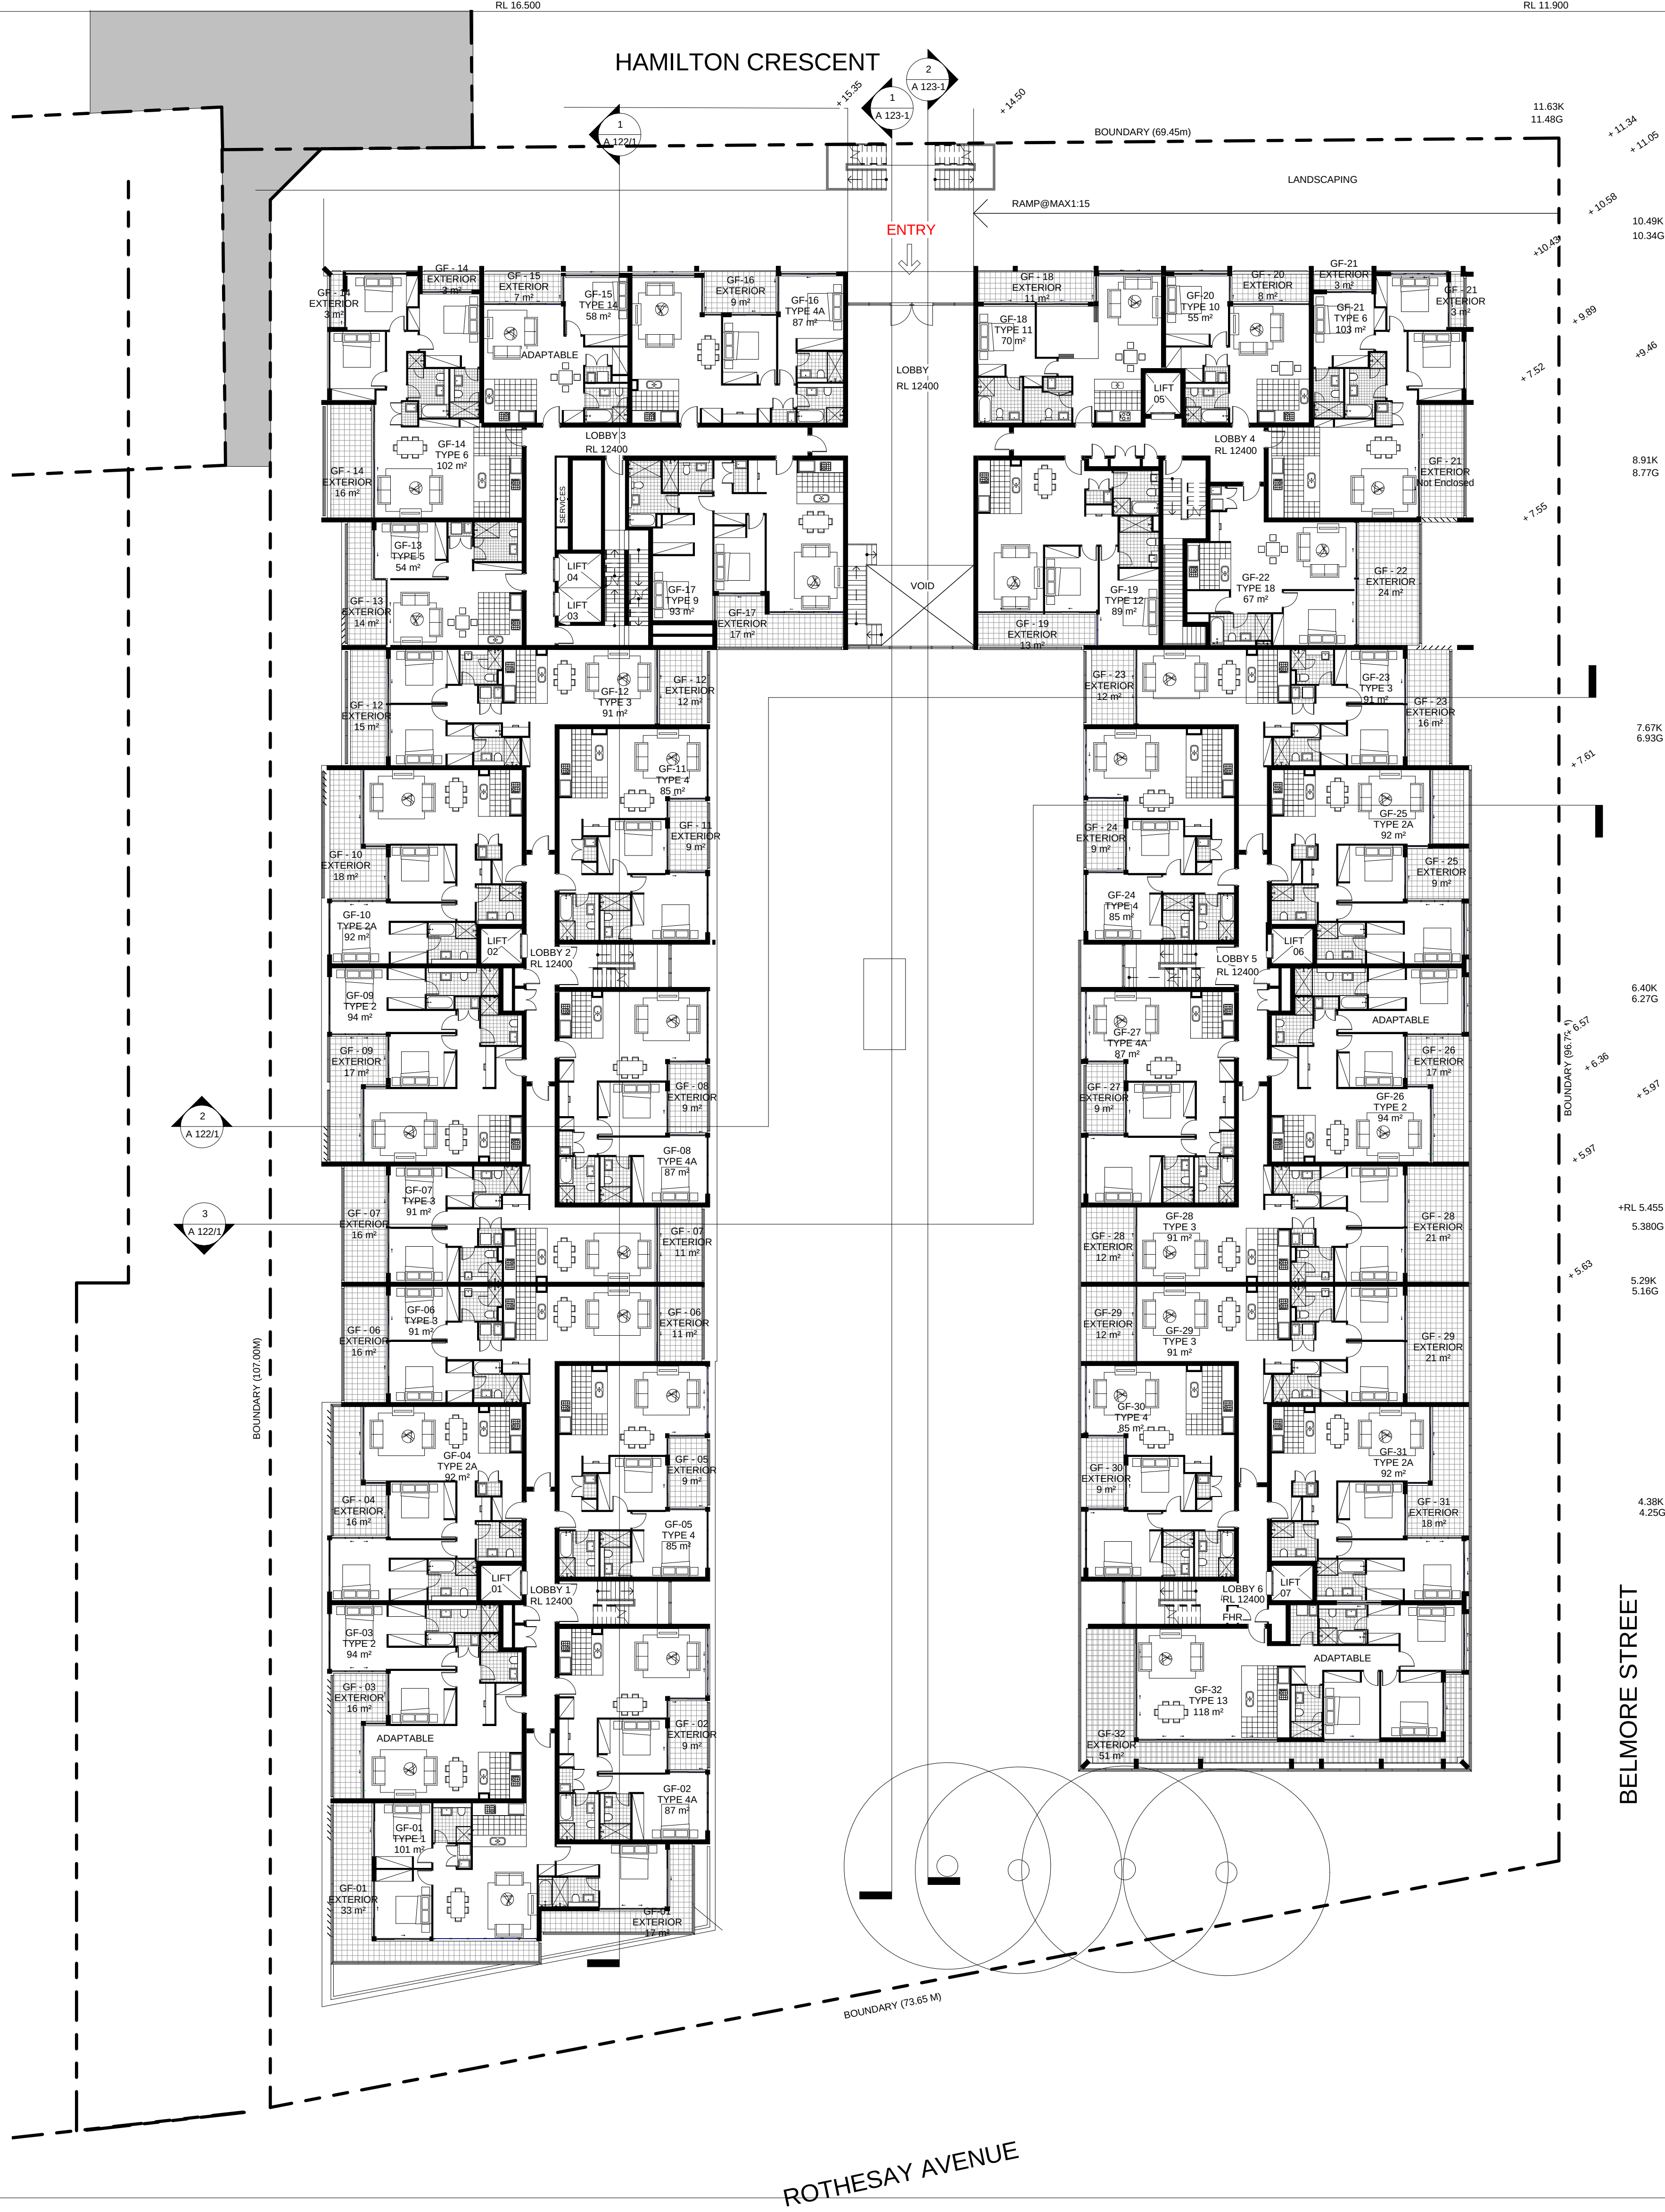

SCALE 1:200 @ B1
0 10 20M
PROJECT APPLICATION

ARCHITECT
ROBERTSON + MARKS
ground floor 11-17 buckingham st
surry hills sydney australia 2010 www.marks.net.au
t 61 2 9319 4388 f 61 2 9319 7338 e mail@marks.net.au
NOM ARCH
DAVID MAYES 3190 JOHN RYAN 3181 BRIAN MANN 5975 ANDREW SCARVELIS

CLIENT
STAGE 1 PROJECT APPLICATION (MP 09_0219)

Structural Engineers
Mechanical, Electrical & Lift
Services Engineers
Hydraulic Engineer & Fire
Services Engineers
Landscape Architects

NOTES
Dimensions
Contractors to check all dimensions on site prior to commencing construction. Do not scale from this
drawing. Use given dimensions.
Copyright ©
This document is copyright. All rights reserved.


REVISIONS			By	
Issue	Date	Description		
1	2011/12/12	DA SUBMISSION	AT	

KEY PLAN			By	
Issue	Date	Description		



Job
Description
Address
Address
Lot

Building Name : STAGE 1 PROJECT APPLICATION (MP 09_0219)
Drawing Title : GROUND FLOOR PLAN
Scale : 1 : 200 @ B1
Date : 07-JAN-2011
Job Number : 10068
Drawn : A
Drawing Number
A 104/1
Authorised by : IF

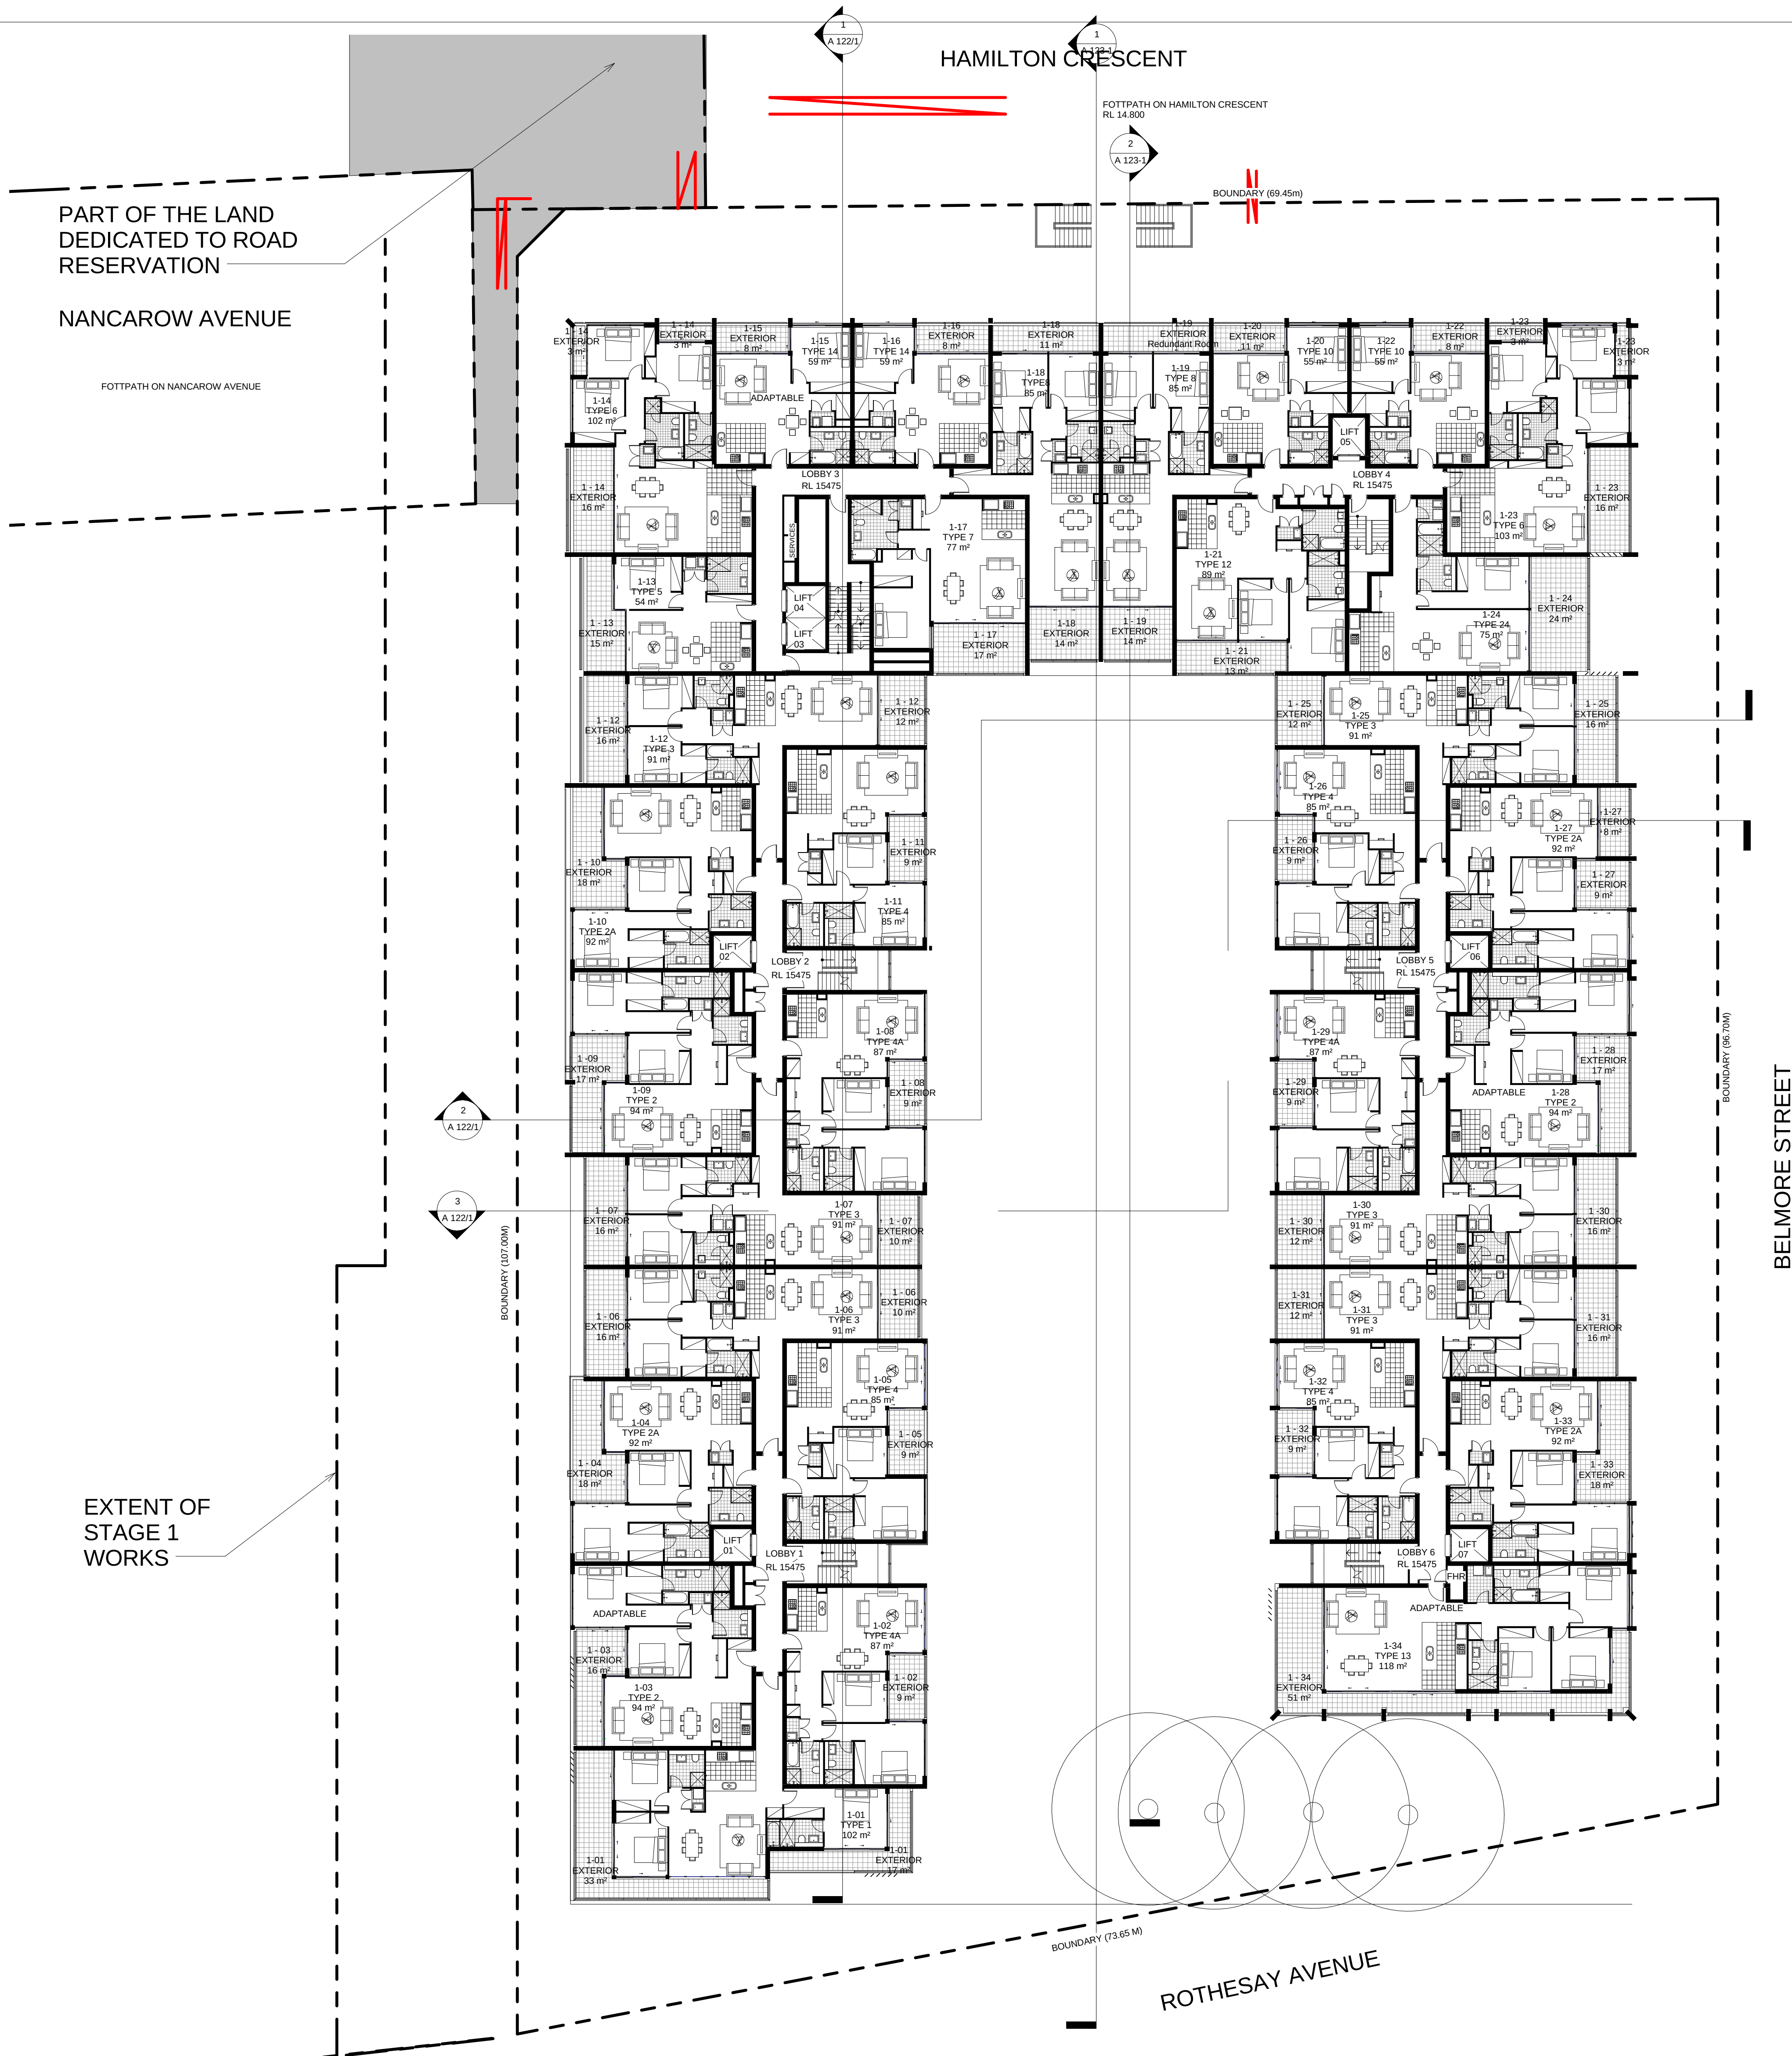

SCALE 1:200 @ B1
0 10 20M
PROJECT APPLICATION

ARCHITECT
ROBERTSON + MARKS
ground floor 11-17 buckingham st
surry hills sydney australia 2010
t 61 2 9319 4388 f 61 2 9319 7338 e mail@marks.net.au
NOM ARCH
DAVID MAYES 3190 JOHN RYAN 3181 BRIAN MANN 5975 ANDREW SCARVELIS

CLIENT
Structural Engineers
Mechanical, Electrical & Lift
Services Engineers
Hydraulic Engineer & Fire
Services Engineers
Landscape Architects

NOTES
Dimensions
Contractors to check all dimensions on site prior to commencing construction. Do not scale from this
drawing. Use given dimensions.
Copyright ©
This document is copyright. All rights reserved.


REVISIONS			
Issue	Date	Description	By
1	2011/12/12	DA SUBMISSION	AT

Issue	Date	Description	By

KEY PLAN
North Point

Job
Description
Address
Address
Lot

Building Name : STAGE 1 PROJECT APPLICATION (MP 09_0219)
Drawing Title : LEVEL 1 FLOORPLAN
Scale : 1 : 200 @ B1
Date : 07-JAN-2011
Job Number : 10068
Drawn : A
Drawing Number
A 105/1
Authorised by : IF

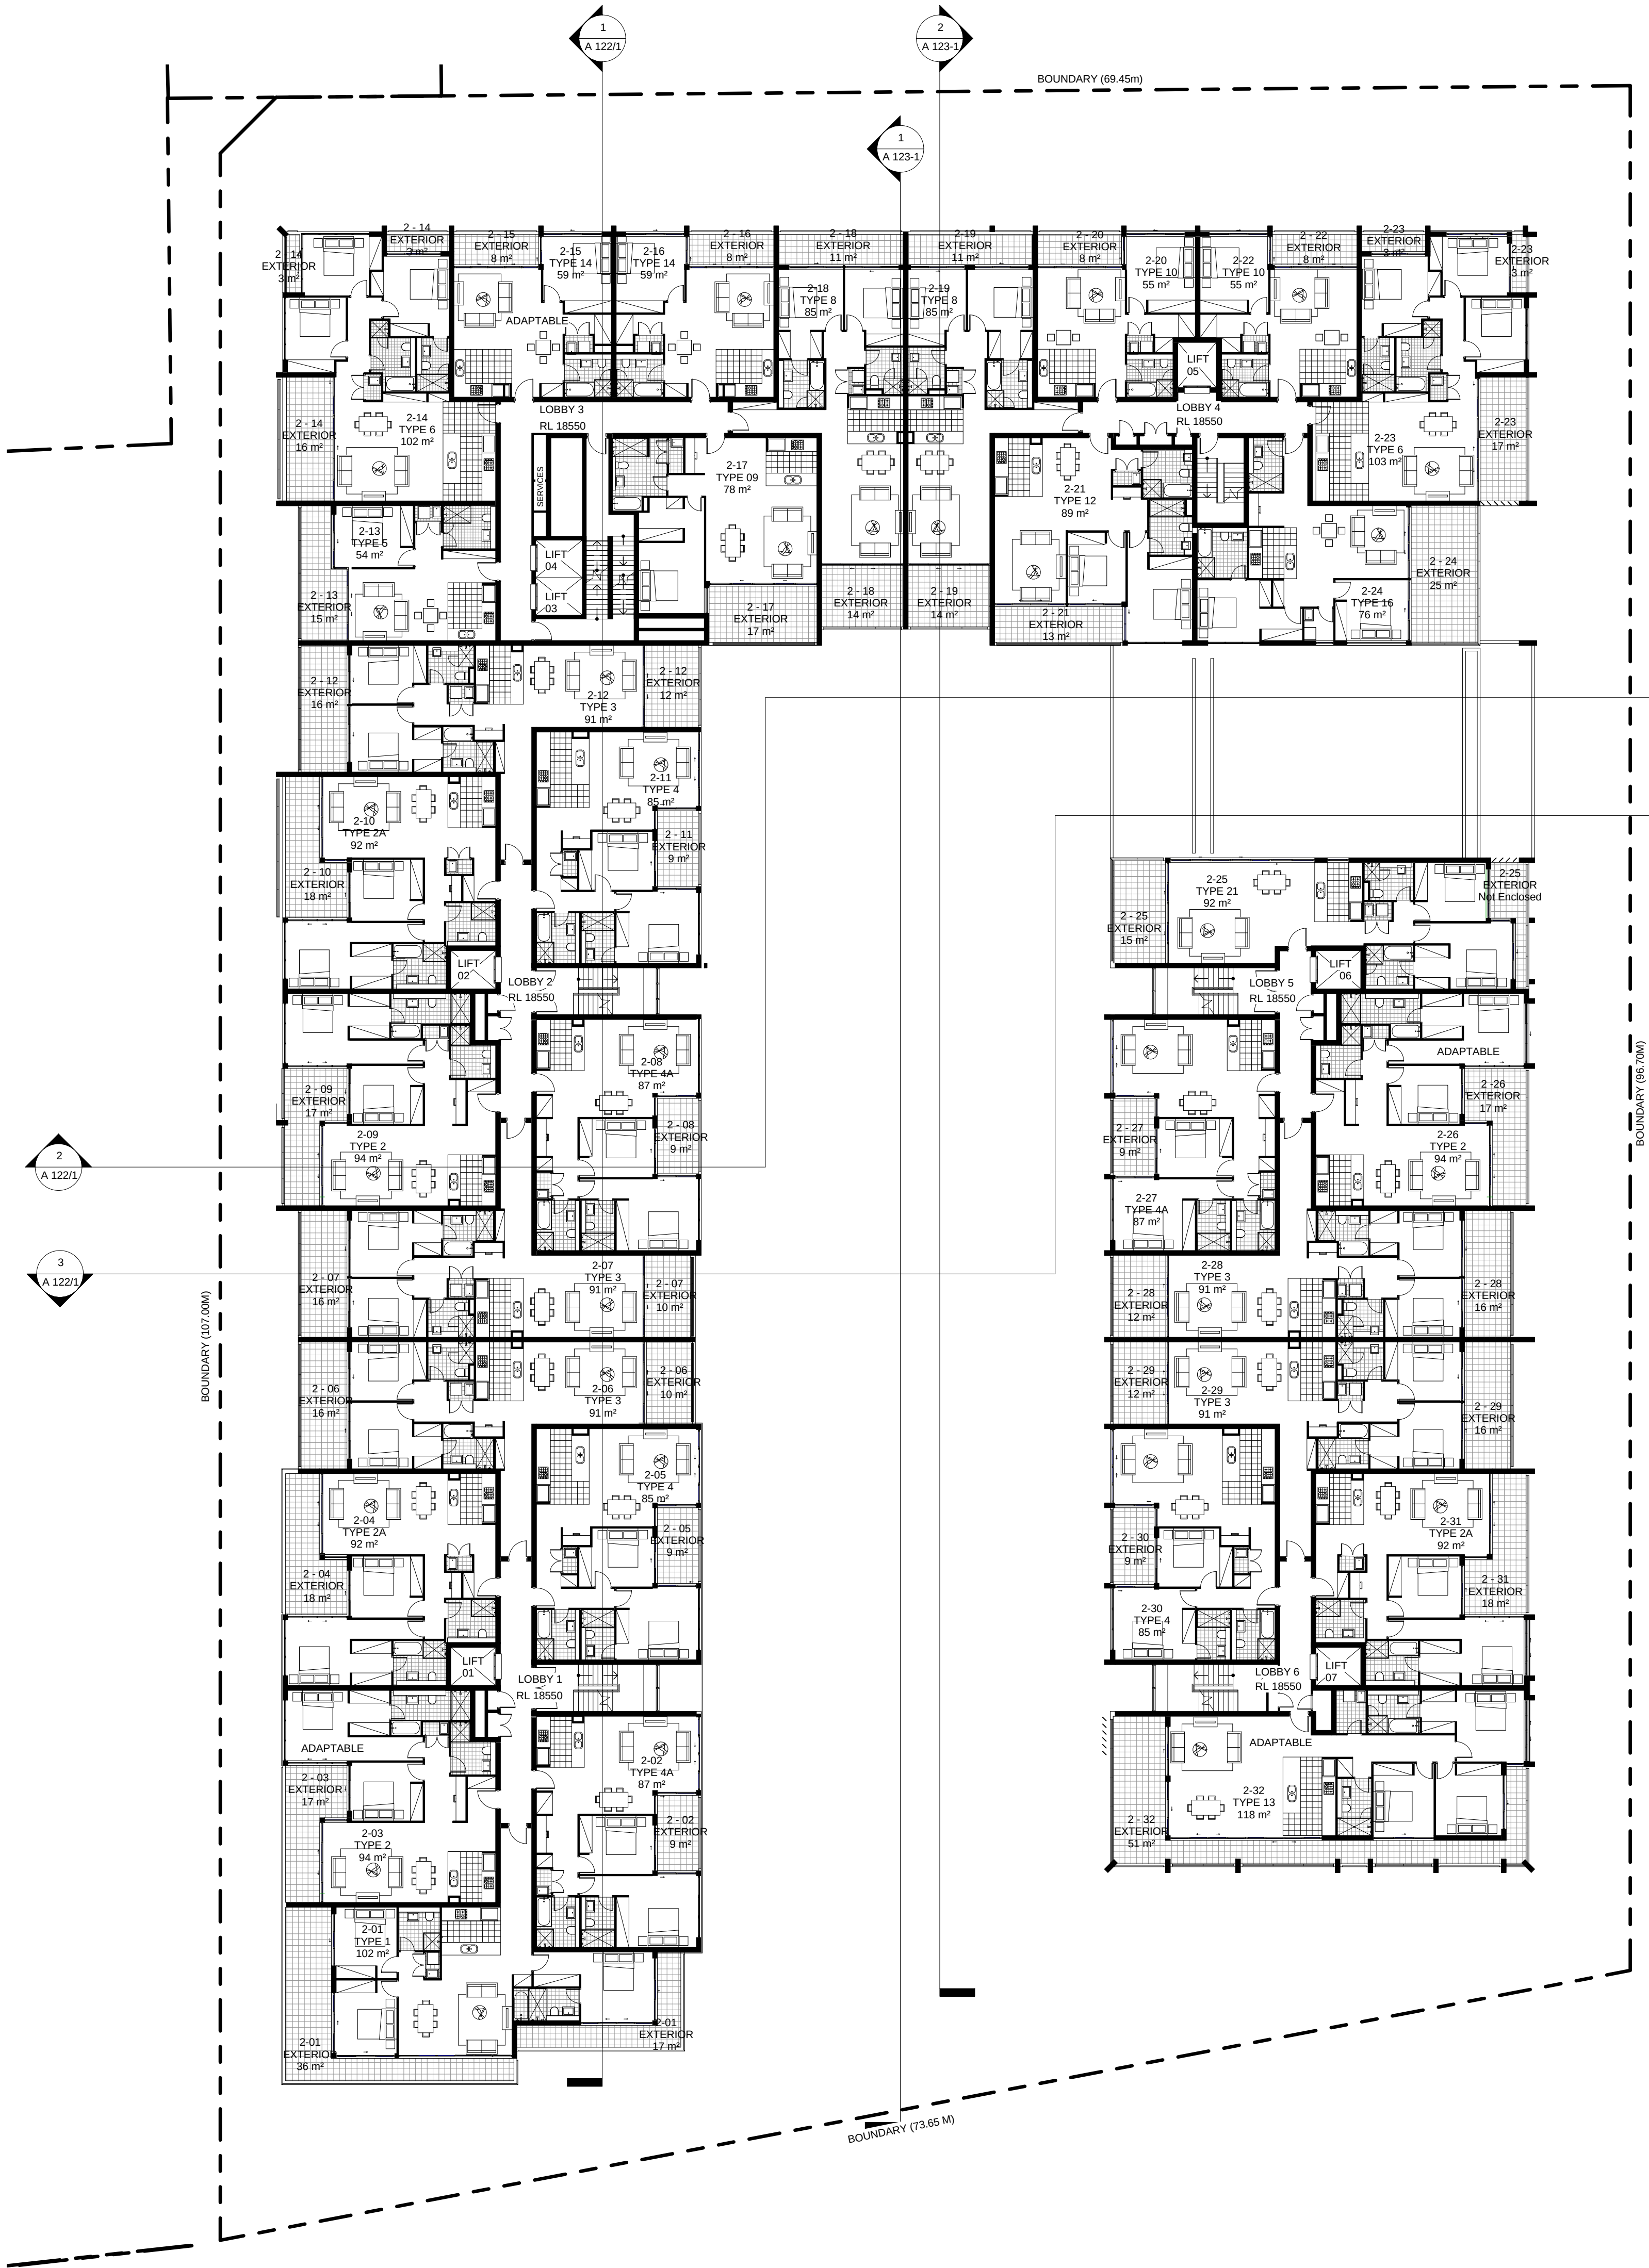

SCALE 1:200 @ B1
0 10 20M
PROJECT APPLICATION

ARCHITECT

ROBERTSON + MARKS

ground floor 11-17 buckingham st
surry hills sydney australia 2010
t 61 2 9319 4388 f 61 2 9319 7338 e mail@marks.net.au

NOM ARCH
DAVID MAYES 3190 JOHN RYAN 3181 BRIAN MANN 5975 ANDREW SCARVELLS

CLIENT

Structural Engineers

Hydraulic Engineer & Fire Services Engineers

Mechanical, Electrical & Lift Services Engineers

Landscape Architects

NOTES

Dimensions
Contractors to check all dimensions on site prior to commencing construction. Do not scale from this drawing. Use given dimensions.
Copyright ©
This document is copyright. All rights reserved.

REVISIONS

Issue	Date	Description	By
1	2011/12/12	DA SUBMISSION	AT

Issue	Date	Description	By
-------	------	-------------	----

KEY PLAN



Job

Description

Address

Lot


Building Name : STAGE 1 PROJECT APPLICATION (MP 09_0219)

Drawing Title : LEVEL 2 FLOORPLAN

Scale : 1 : 200 @ B1
Date : 07-JAN-2011
Job Number : 10068
Drawn : AT

Drawing Number
A 106/1

Authorised by : IF

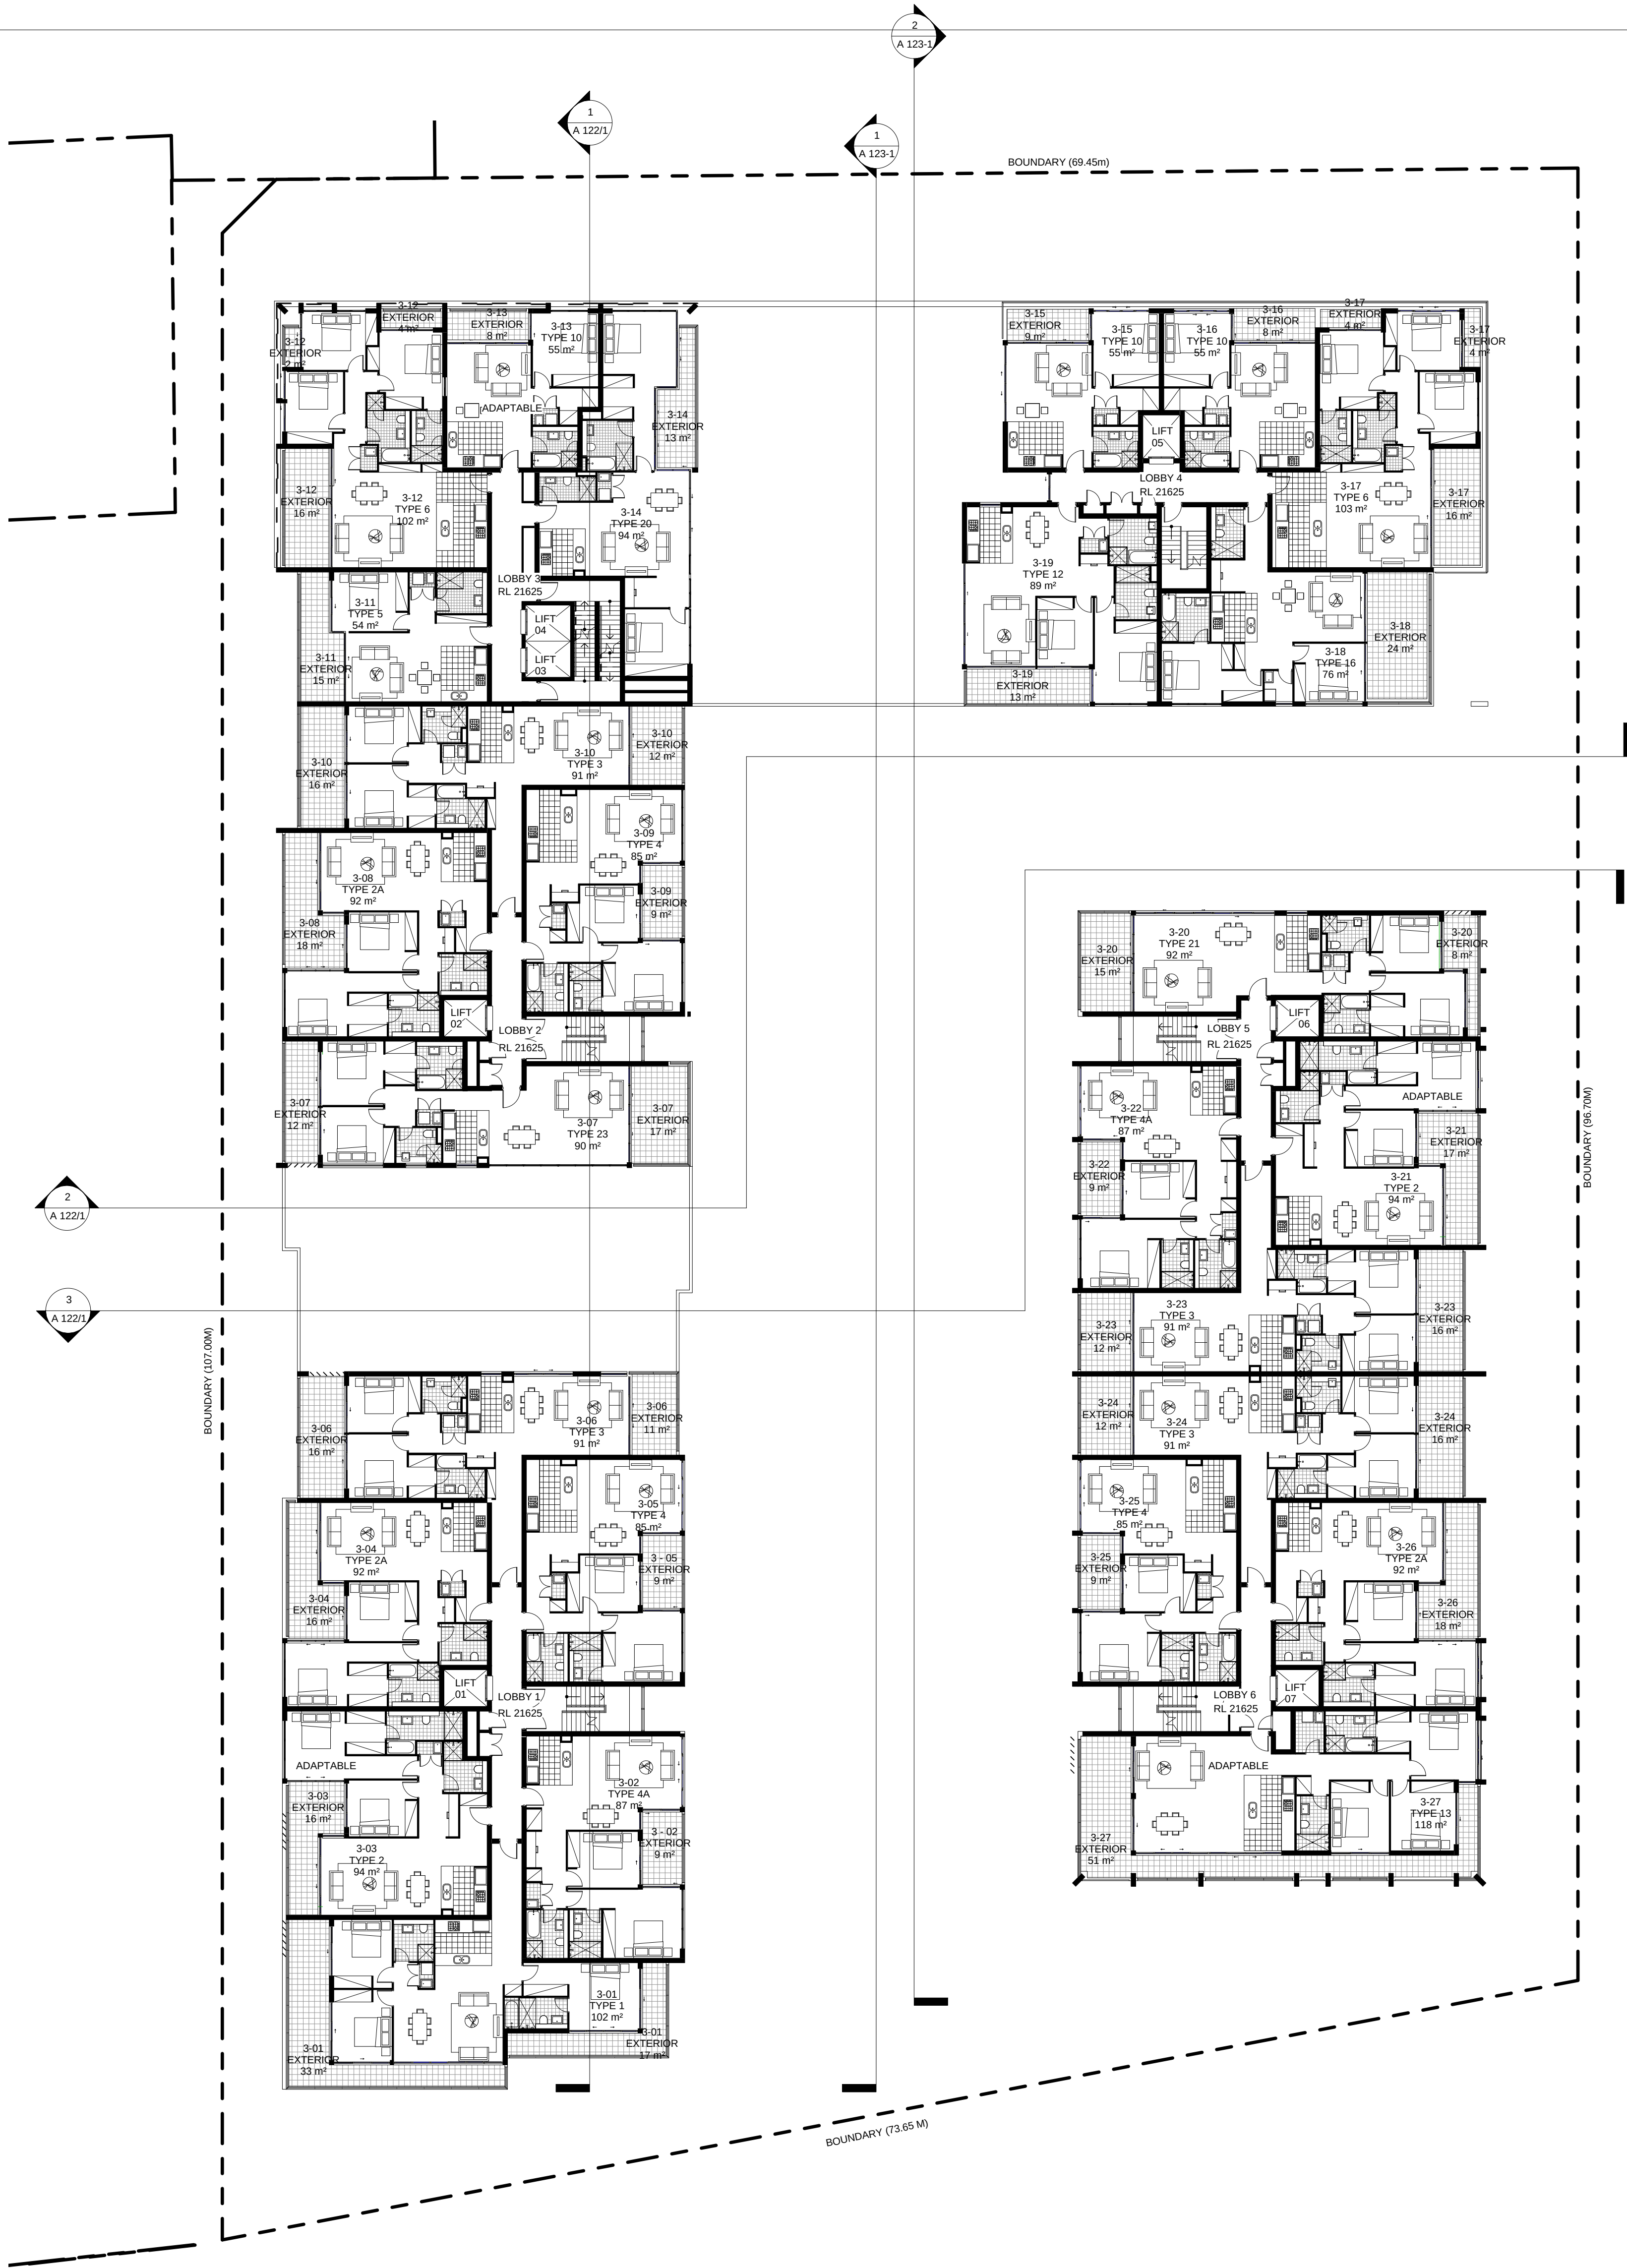

SCALE 1:200 @ B1

PROJECT APPLICATION

ARCHITECT

ROBERTSON + MARKS

ground floor 11-17 buckingham st
surry hills sydney australia 2010
t 61 2 9319 4388 f 61 2 9319 7338 e mail@marks.net.au

NOM ARCH
DAVID MAYES 3190 JOHN RYAN 3181 BRIAN MANN 5975 ANDREW SCARVELLS

CLIENT

Structural Engineers

Hydraulic Engineer & Fire Services Engineers

Mechanical, Electrical & Lift Services Engineers

Landscape Architects

NOTES

Dimensions
Contractors to check all dimensions on site prior to commencing construction. Do not scale from this drawing. Use given dimensions.
Copyright ©
This document is copyright. All rights reserved.

REVISIONS

Issue	Date	Description	By
1	2011/12/12	DA SUBMISSION	AT

Issue	Date	Description	By

KEY PLAN



Job

Description

Address

Address

Lot

Building Name : STAGE 1 PROJECT APPLICATION (MP 09_0219)

Drawing Title : LEVEL 3 FLOORPLAN

Scale : 1 : 200 @ B1

Date : 07-JAN-2011



Job Number : 10068

Drawn : AT

Authorised by : IF

Drawing Number

A 107/1

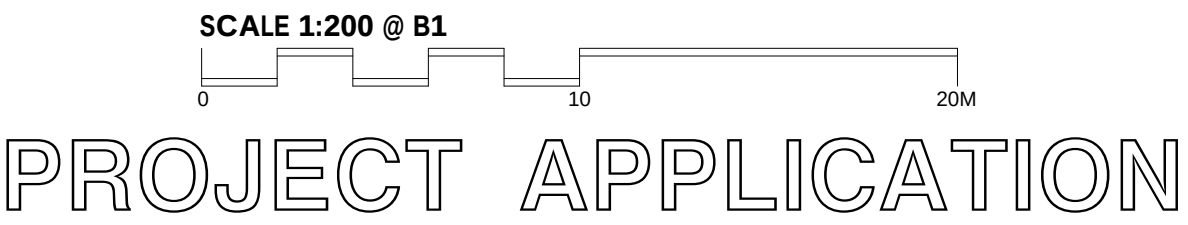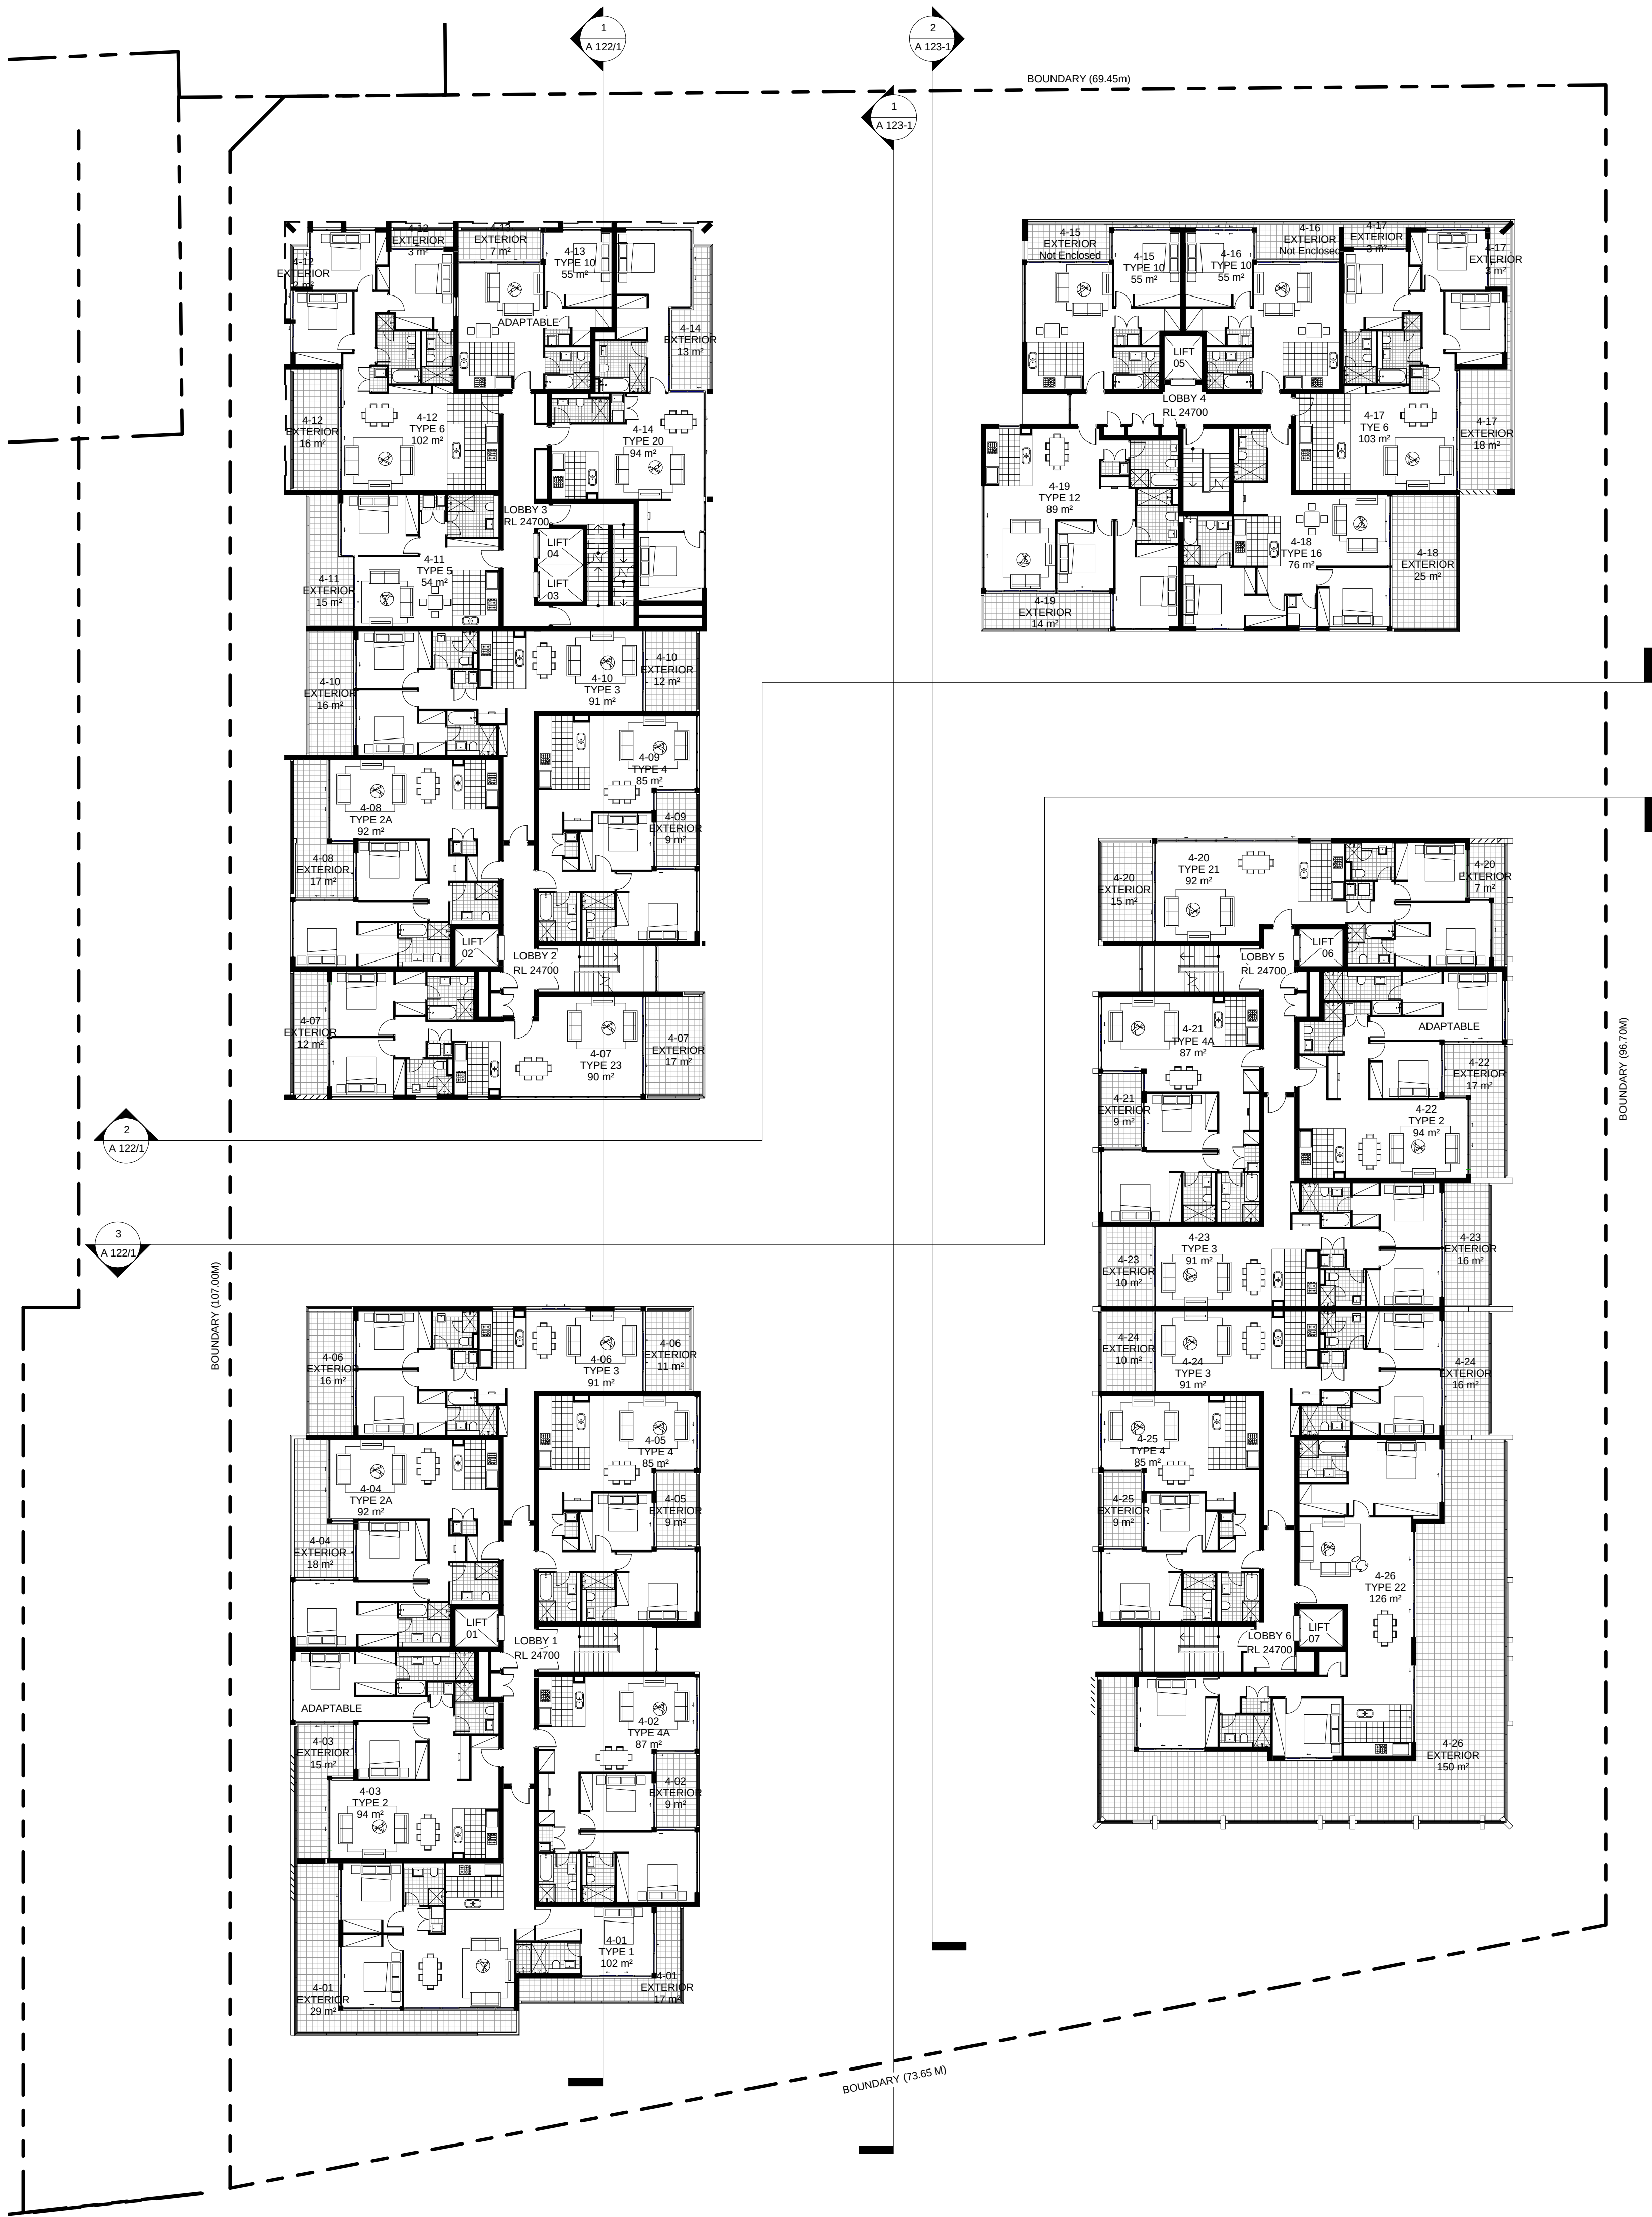

ARCHITECT

ROBERTSON + MARKS

ground floor 11-17 buckingham st
surry hills sydney australia 2010 www.marks.net.au
t 61 2 9319 4388 f 61 2 9319 7338 e mail@marks.net.au

NOM ARCH
DAVID MAYES 3190 JOHN RYAN 3181 BRIAN MANN 5975 ANDREW SCARVELLS

CLIENT

Structural Engineers

Hydraulic Engineer & Fire
Services Engineers

Mechanical, Electrical & Lift
Services Engineers

Landscape Architects

NOTES

Dimensions
Contractors to check all dimensions on site prior to commencing construction. Do not scale from this
drawing. Use given dimensions.
Copyright ©
This document is copyright. All rights reserved.

REVISIONS

Issue	Date	Description
1	2011/12/12	DA SUBMISSION

By
AT

Issue	Date	Description
-------	------	-------------

KEY PLAN



Job

Description

Address
Address

Lot

Building Name : STAGE 1 PROJECT APPLICATION (MP 09_0219)



Drawing Title : LEVEL 4 FLOORPLAN

Scale : 1 : 200 @ B1
Date : 07-JAN-2011
Job Number : 10068
Drawn : AT

Drawing Number

A 108/1

Authorised by : IF

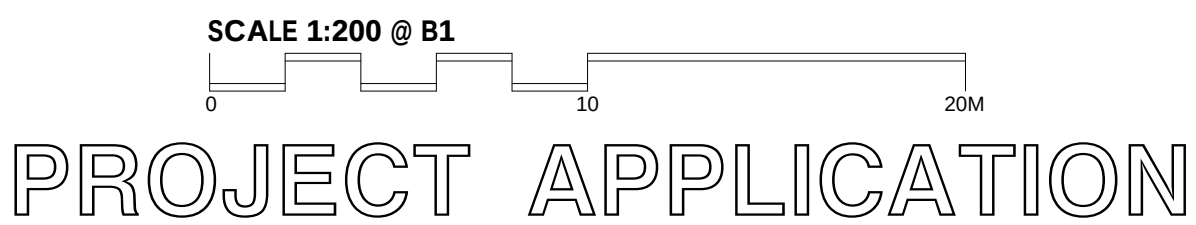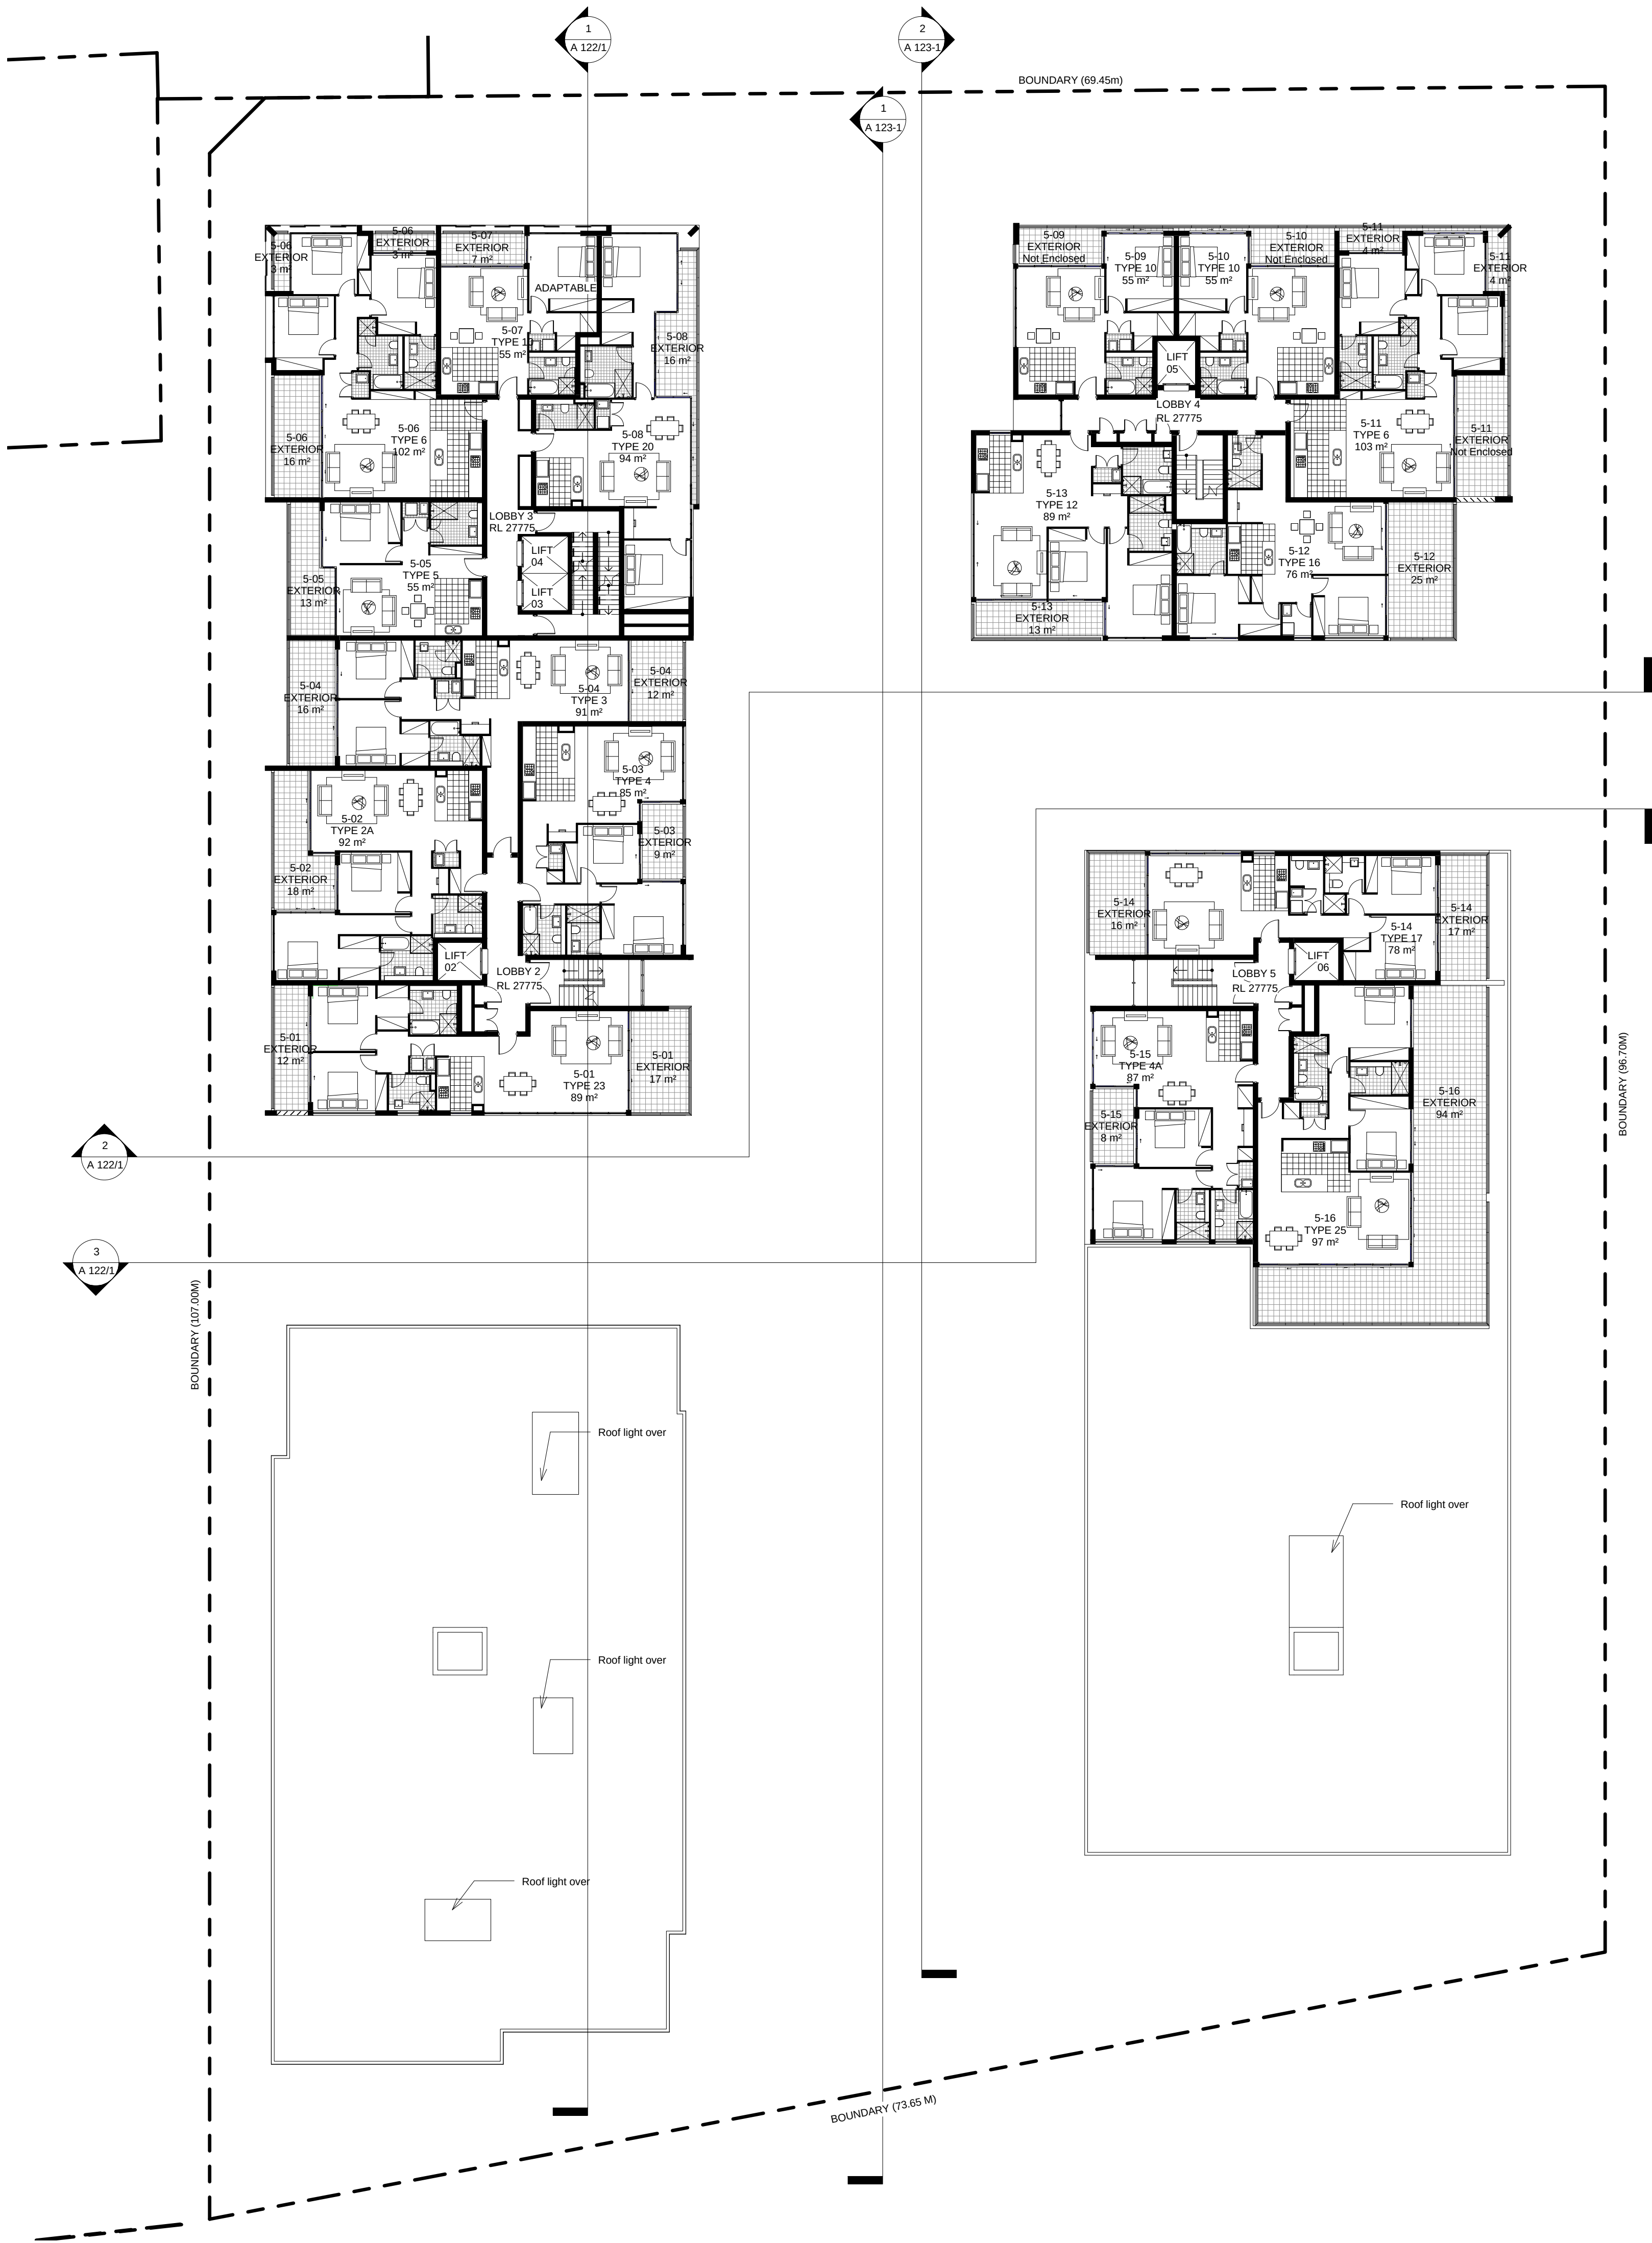

ARCHITECT

ROBERTSON + MARKS

ground floor 11-17 buckingham st
surry hills sydney australia 2010 www.marks.net.au
t 61 2 9319 4388 f 61 2 9319 7338 e mail@marks.net.au

NOM ARCH
DAVID MAYES 3190 JOHN RYAN 3181 BRIAN MANN 5975 ANDREW SCARVELIS

CLIENT

Structural Engineers

Hydraulic Engineer & Fire
Services Engineers

Mechanical, Electrical & Lift
Services Engineers

Landscape Architects

NOTES

Dimensions
Contractors to check all dimensions on site prior to commencing construction. Do not scale from this
drawing. Use given dimensions.
Copyright ©
This document is copyright. All rights reserved.

REVISIONS

Issue	Date	Description
1	2011/12/12	DA SUBMISSION

By
AT

Issue Date Description

KEY PLAN



Job

Description

Address
Address


Lot

Building Name : STAGE 1 PROJECT APPLICATION (MP 09_0219)
Drawing Title : LEVEL 5 FLOORPLAN

Scale : 1 : 200 @ B1
Date : 07-JAN-2011
Job Number : 10068
Drawn : AT

Drawing Number
A 109/1

Authorised by : IF

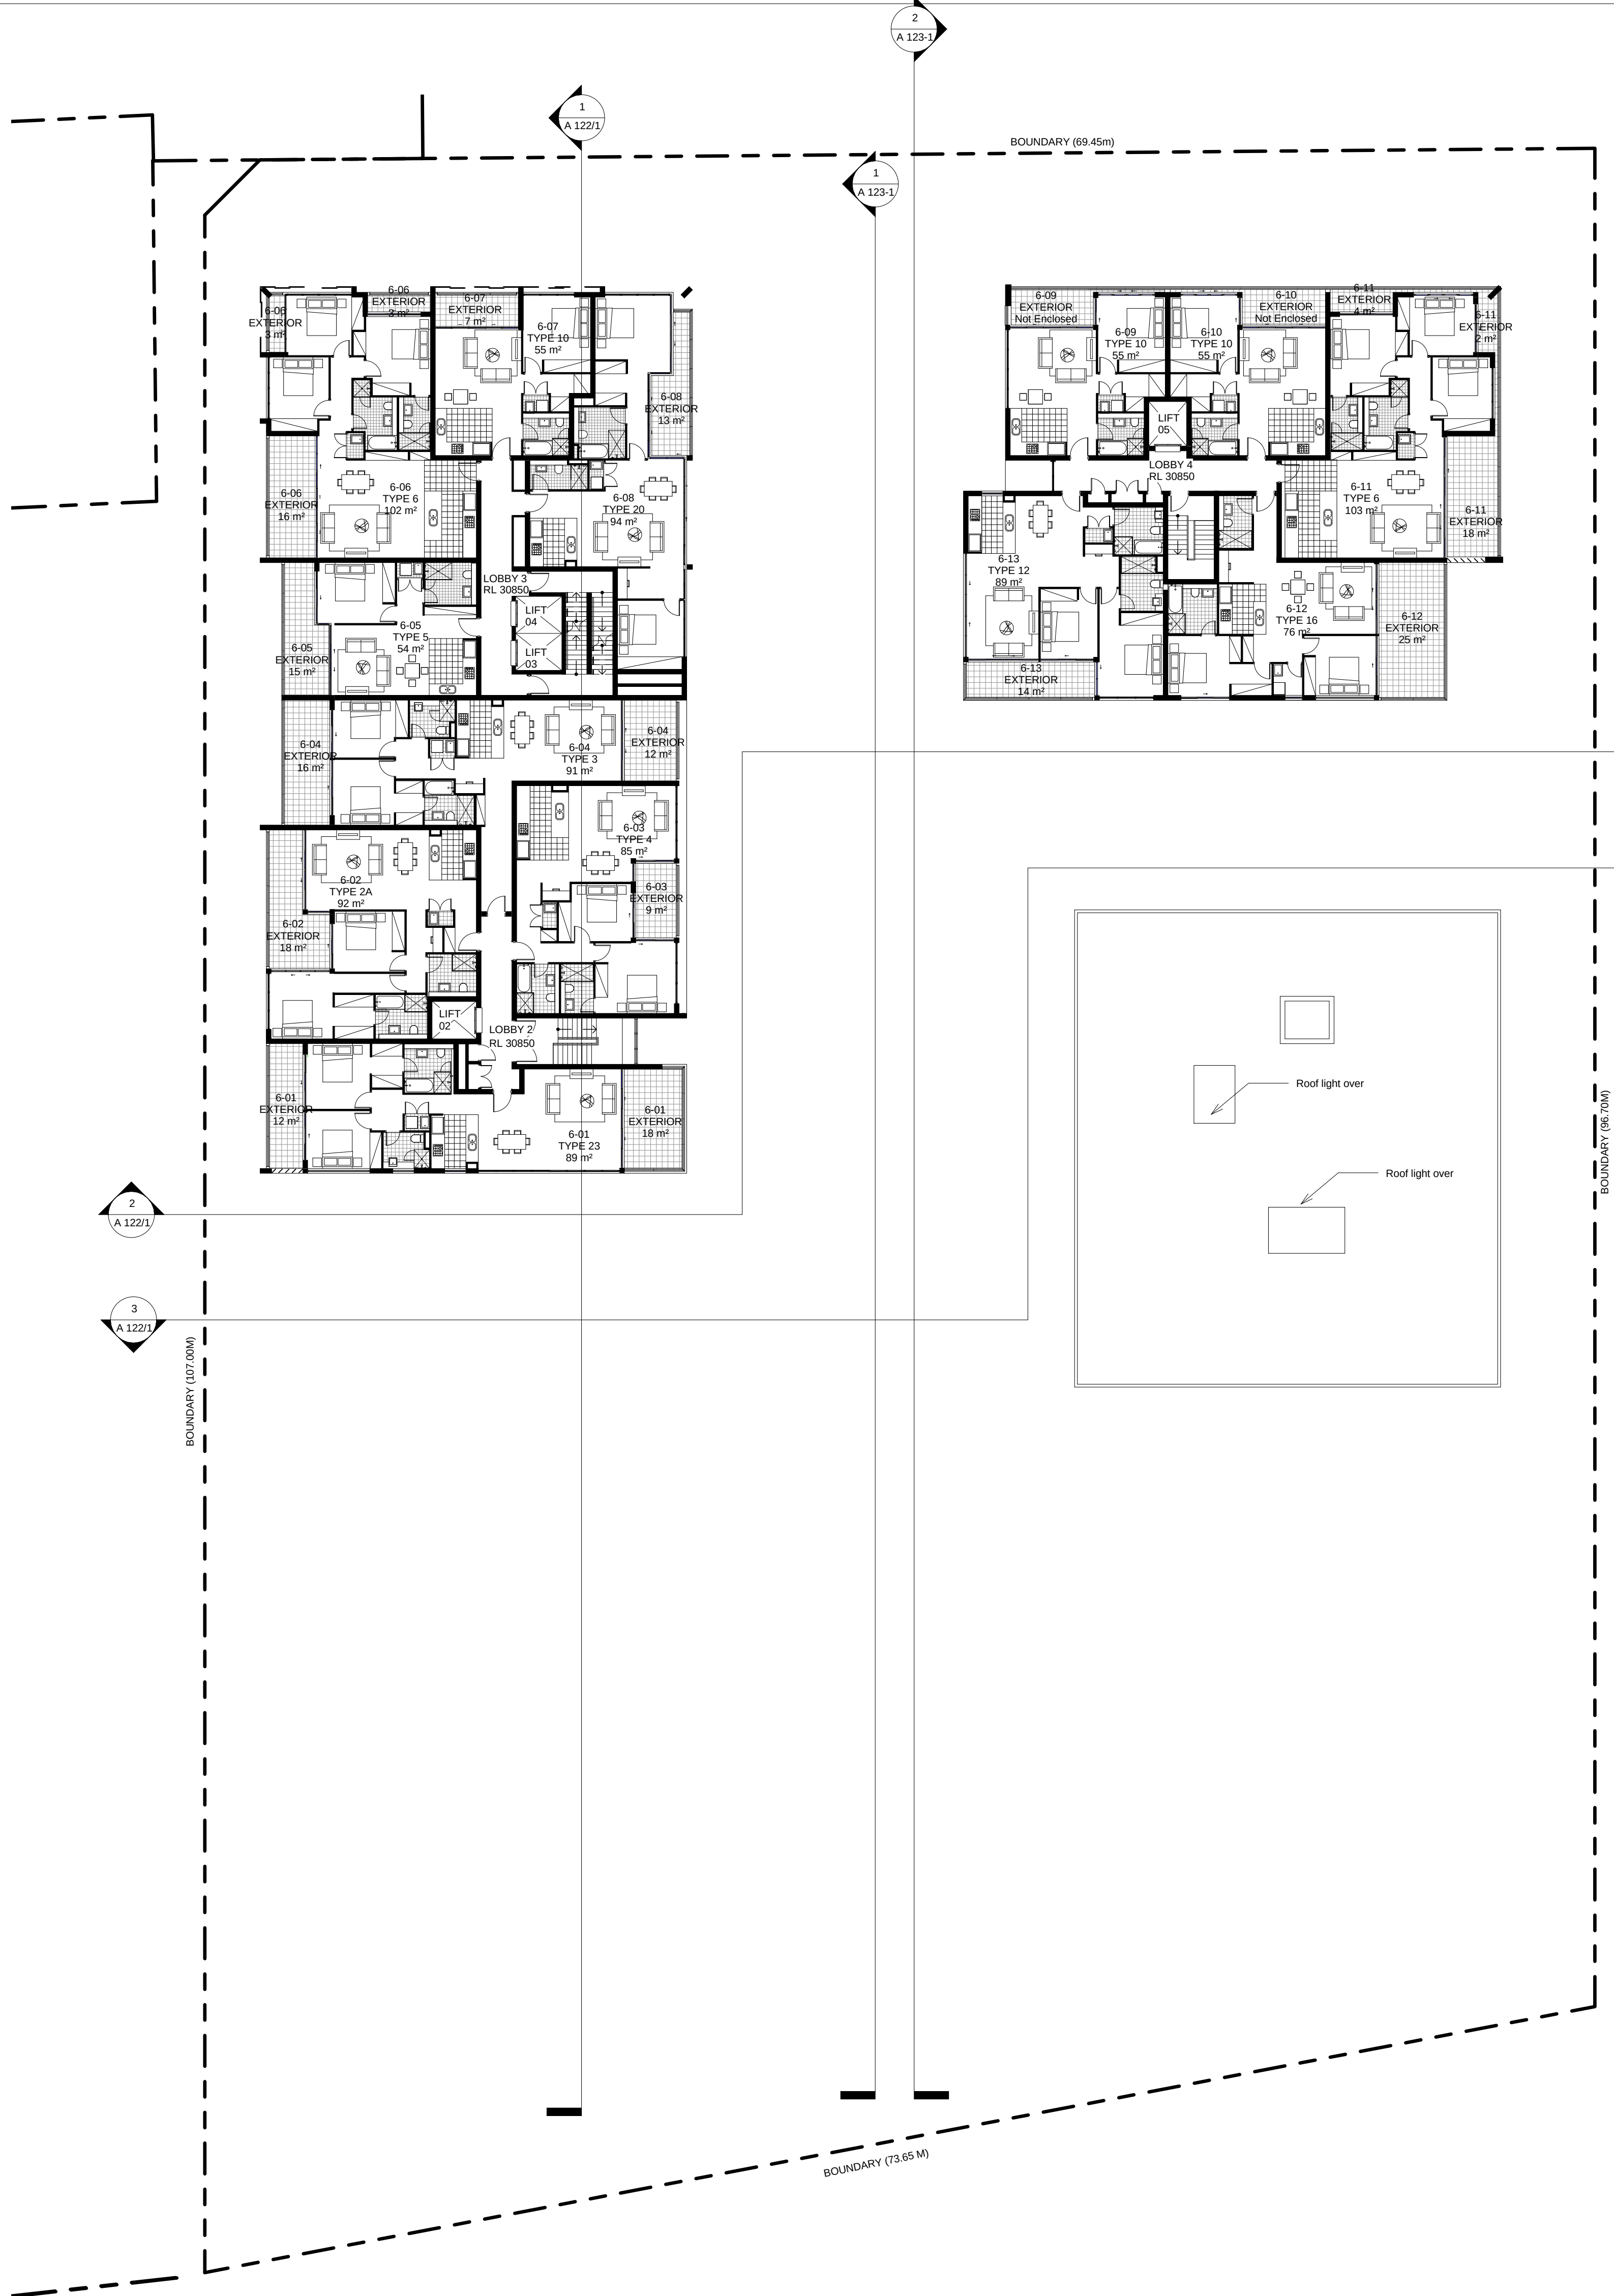

SCALE 1:200 @ B1

0 10 20M

PROJECT APPLICATION

ARCHITECT

ROBERTSON + MARKS

ground floor 11-17 buckingham st
surry hills sydney australia 2010 www.marks.net.au
t 61 2 9319 4388 f 61 2 9319 7338 e mail@marks.net.au

NOM ARCH
DAVID MAYES 3190 JOHN RYAN 3181 BRIAN MANN 5975 ANDREW SCARVELIS

CLIENT

Structural Engineers

Hydraulic Engineer & Fire Services Engineers

Mechanical, Electrical & Lift Services Engineers

Landscape Architects

NOTES

Dimensions
Contractors to check all dimensions on site prior to commencing construction. Do not scale from this drawing. Use given dimensions.
Copyright ©
This document is copyright. All rights reserved.

REVISIONS

Issue	Date	Description
1	2011/12/12	DA SUBMISSION

By
AT

Issue	Date	Description
-------	------	-------------

KEY PLAN



Job

Description

Address
Address

Lot



Building Name : STAGE 1 PROJECT APPLICATION (MP 09_0219)

Drawing Title : LEVEL 6 FLOORPLAN

Scale : 1 : 200 @ B1
Date : 07-JAN-2011
Job Number : 10068
Drawn : AT

Drawing Number
A 110/1

Authorised by : IF

 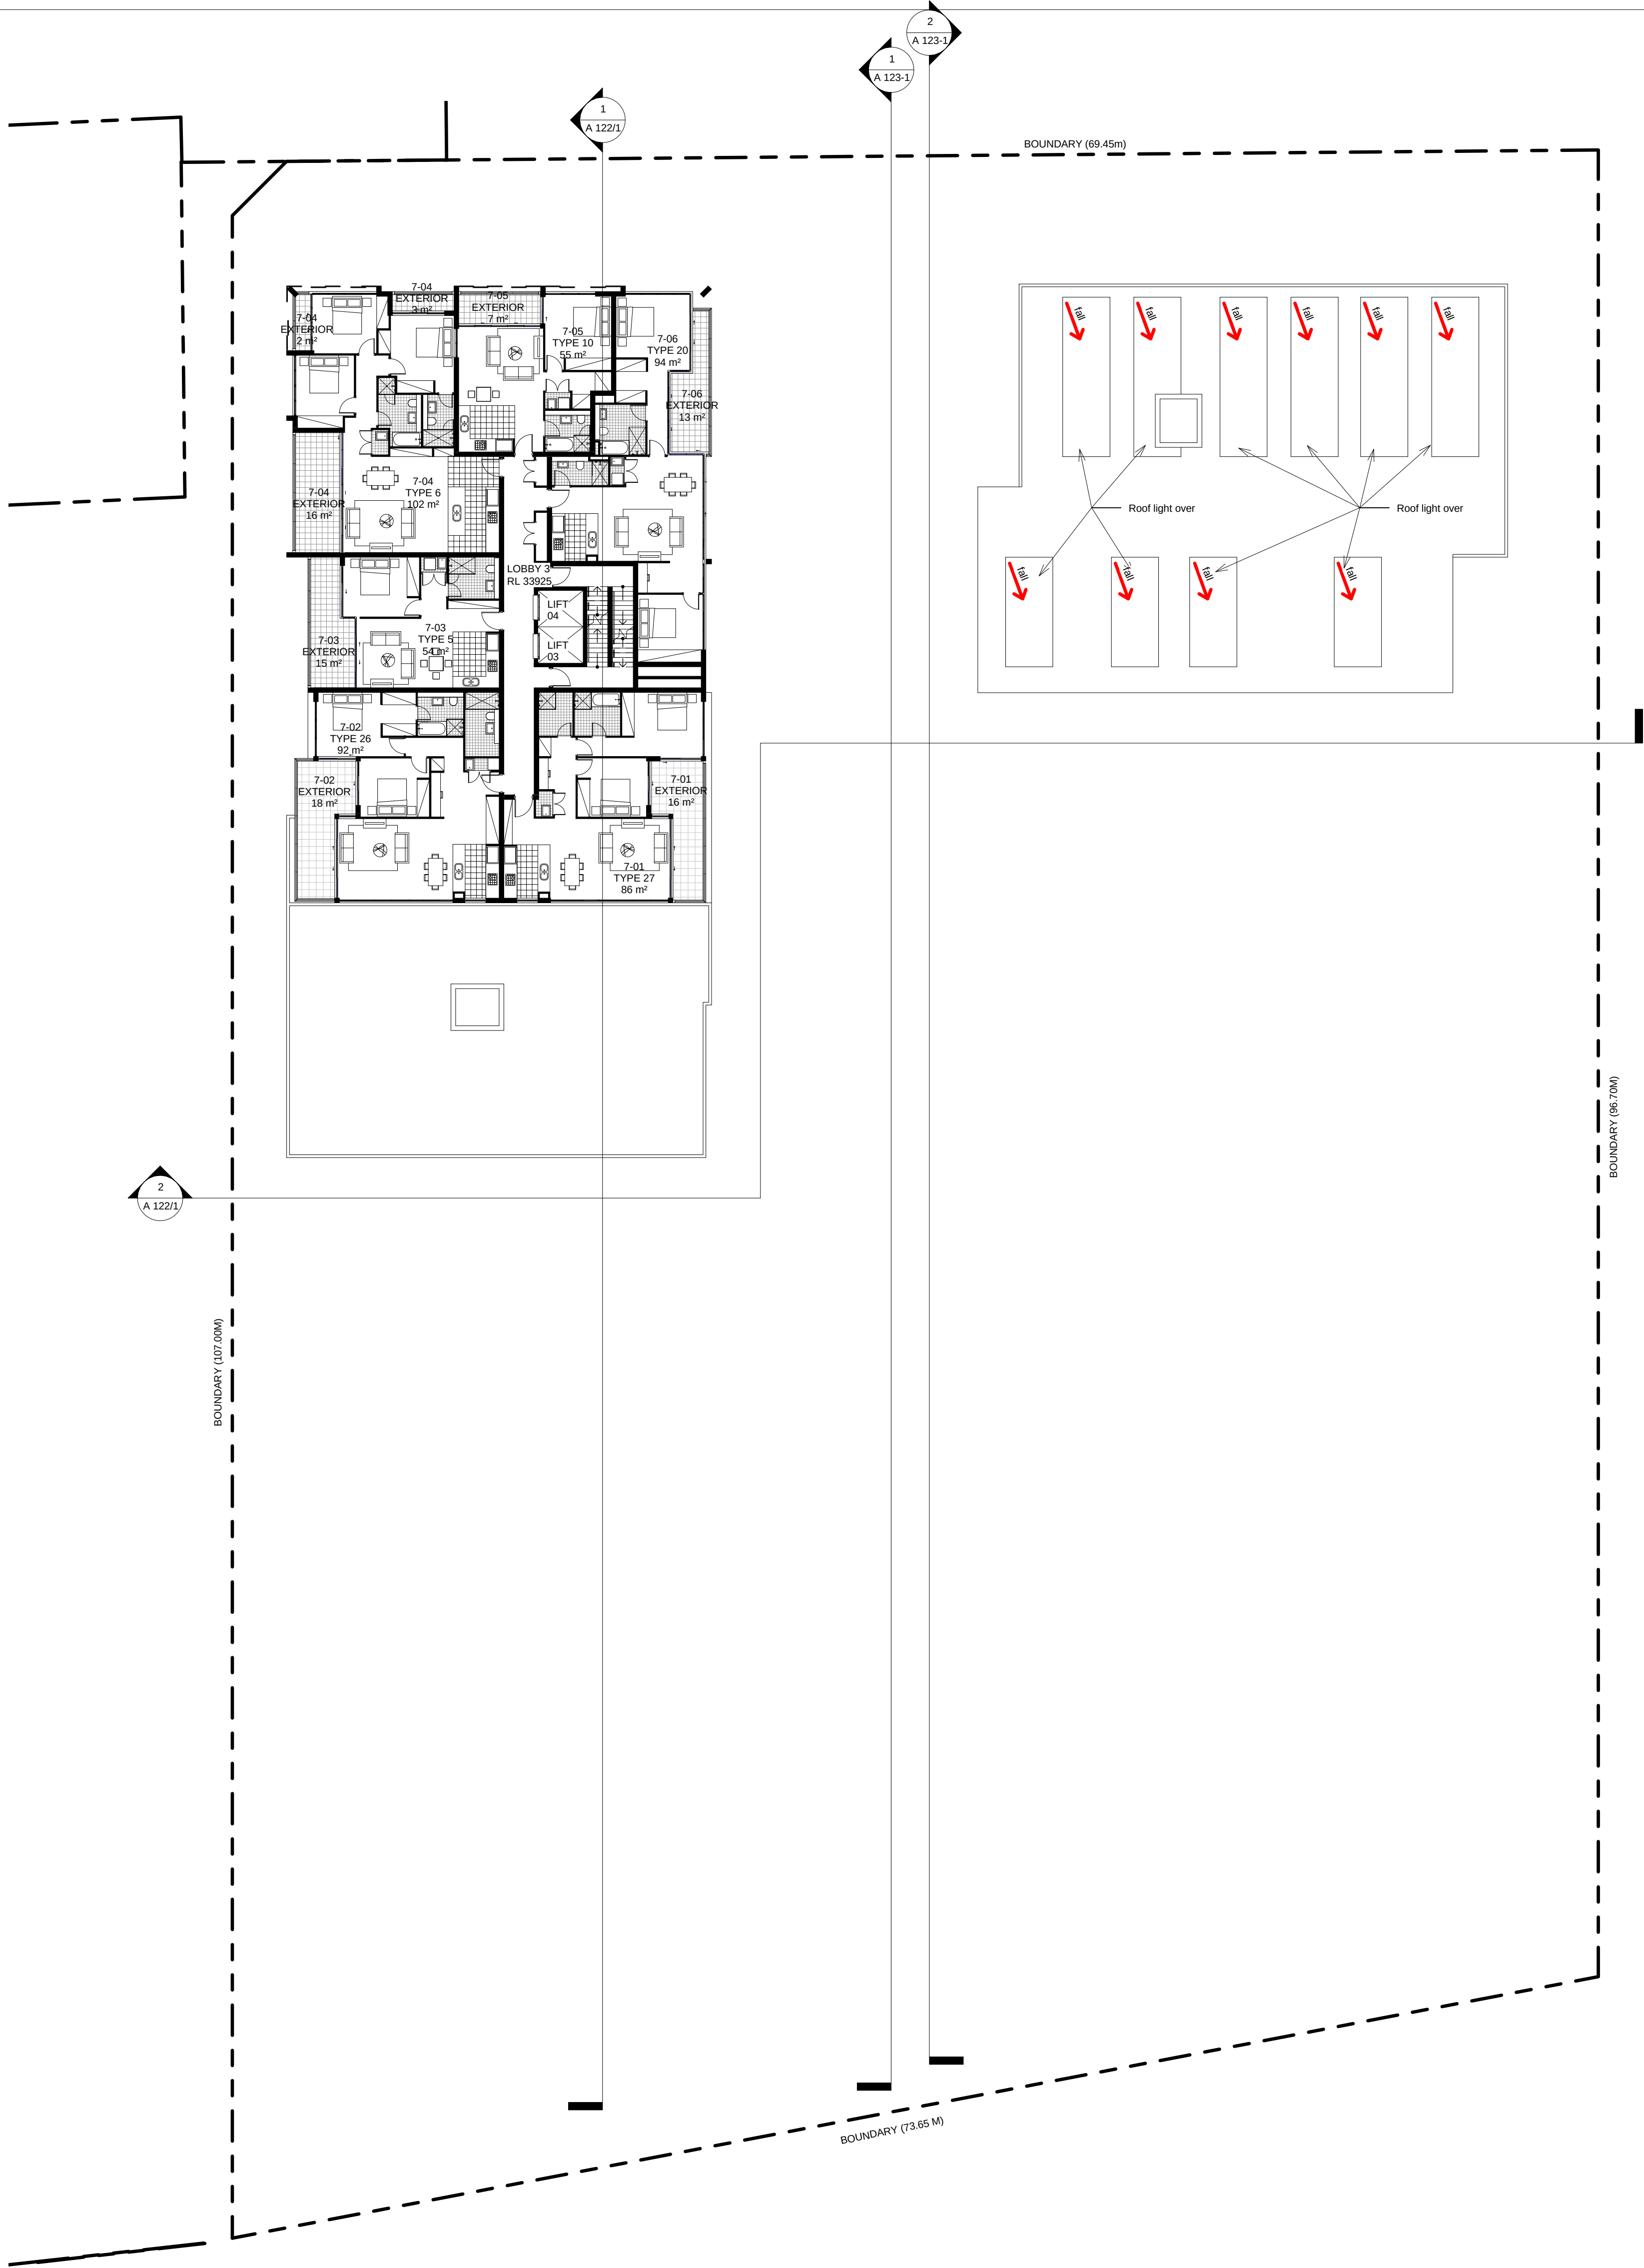

PROJECT APPLICATION

ARCHITECT

ROBERTSON + MARKS

ground floor 11-17 buckingham st
surry hills sydney australia 2010 www.marks.net.au
t 61 2 9319 4388 f 61 2 9319 7338 e mail@marks.net.au

NOM ARCH
DAVID MAYES 3190 JOHN RYAN 3181 BRIAN MANN 5975 ANDREW SCARVELIS

CLIENT

Structural Engineers

Hydraulic Engineer & Fire Services Engineers

Mechanical, Electrical & Lift Services Engineers

Landscape Architects

NOTES

Dimensions
Contractors to check all dimensions on site prior to commencing construction. Do not scale from this drawing. Use given dimensions.
Copyright ©
This document is copyright. All rights reserved.

REVISIONS

Issue	Date	Description	By
1	2011/12/12	DA SUBMISSION	AT

Issue	Date	Description	By
-------	------	-------------	----

KEY PLAN



Job

Description

Address
Address



Lot

Building Name : STAGE 1 PROJECT APPLICATION (MP 09_0219)
Drawing Title : LEVEL 7 FLOORPLAN

Scale : 1 : 200 @ B1
Date : 07-JAN-2011
Job Number : 10068
Drawn : AT

Drawing Number
A 111/1

Authorised by : IF

 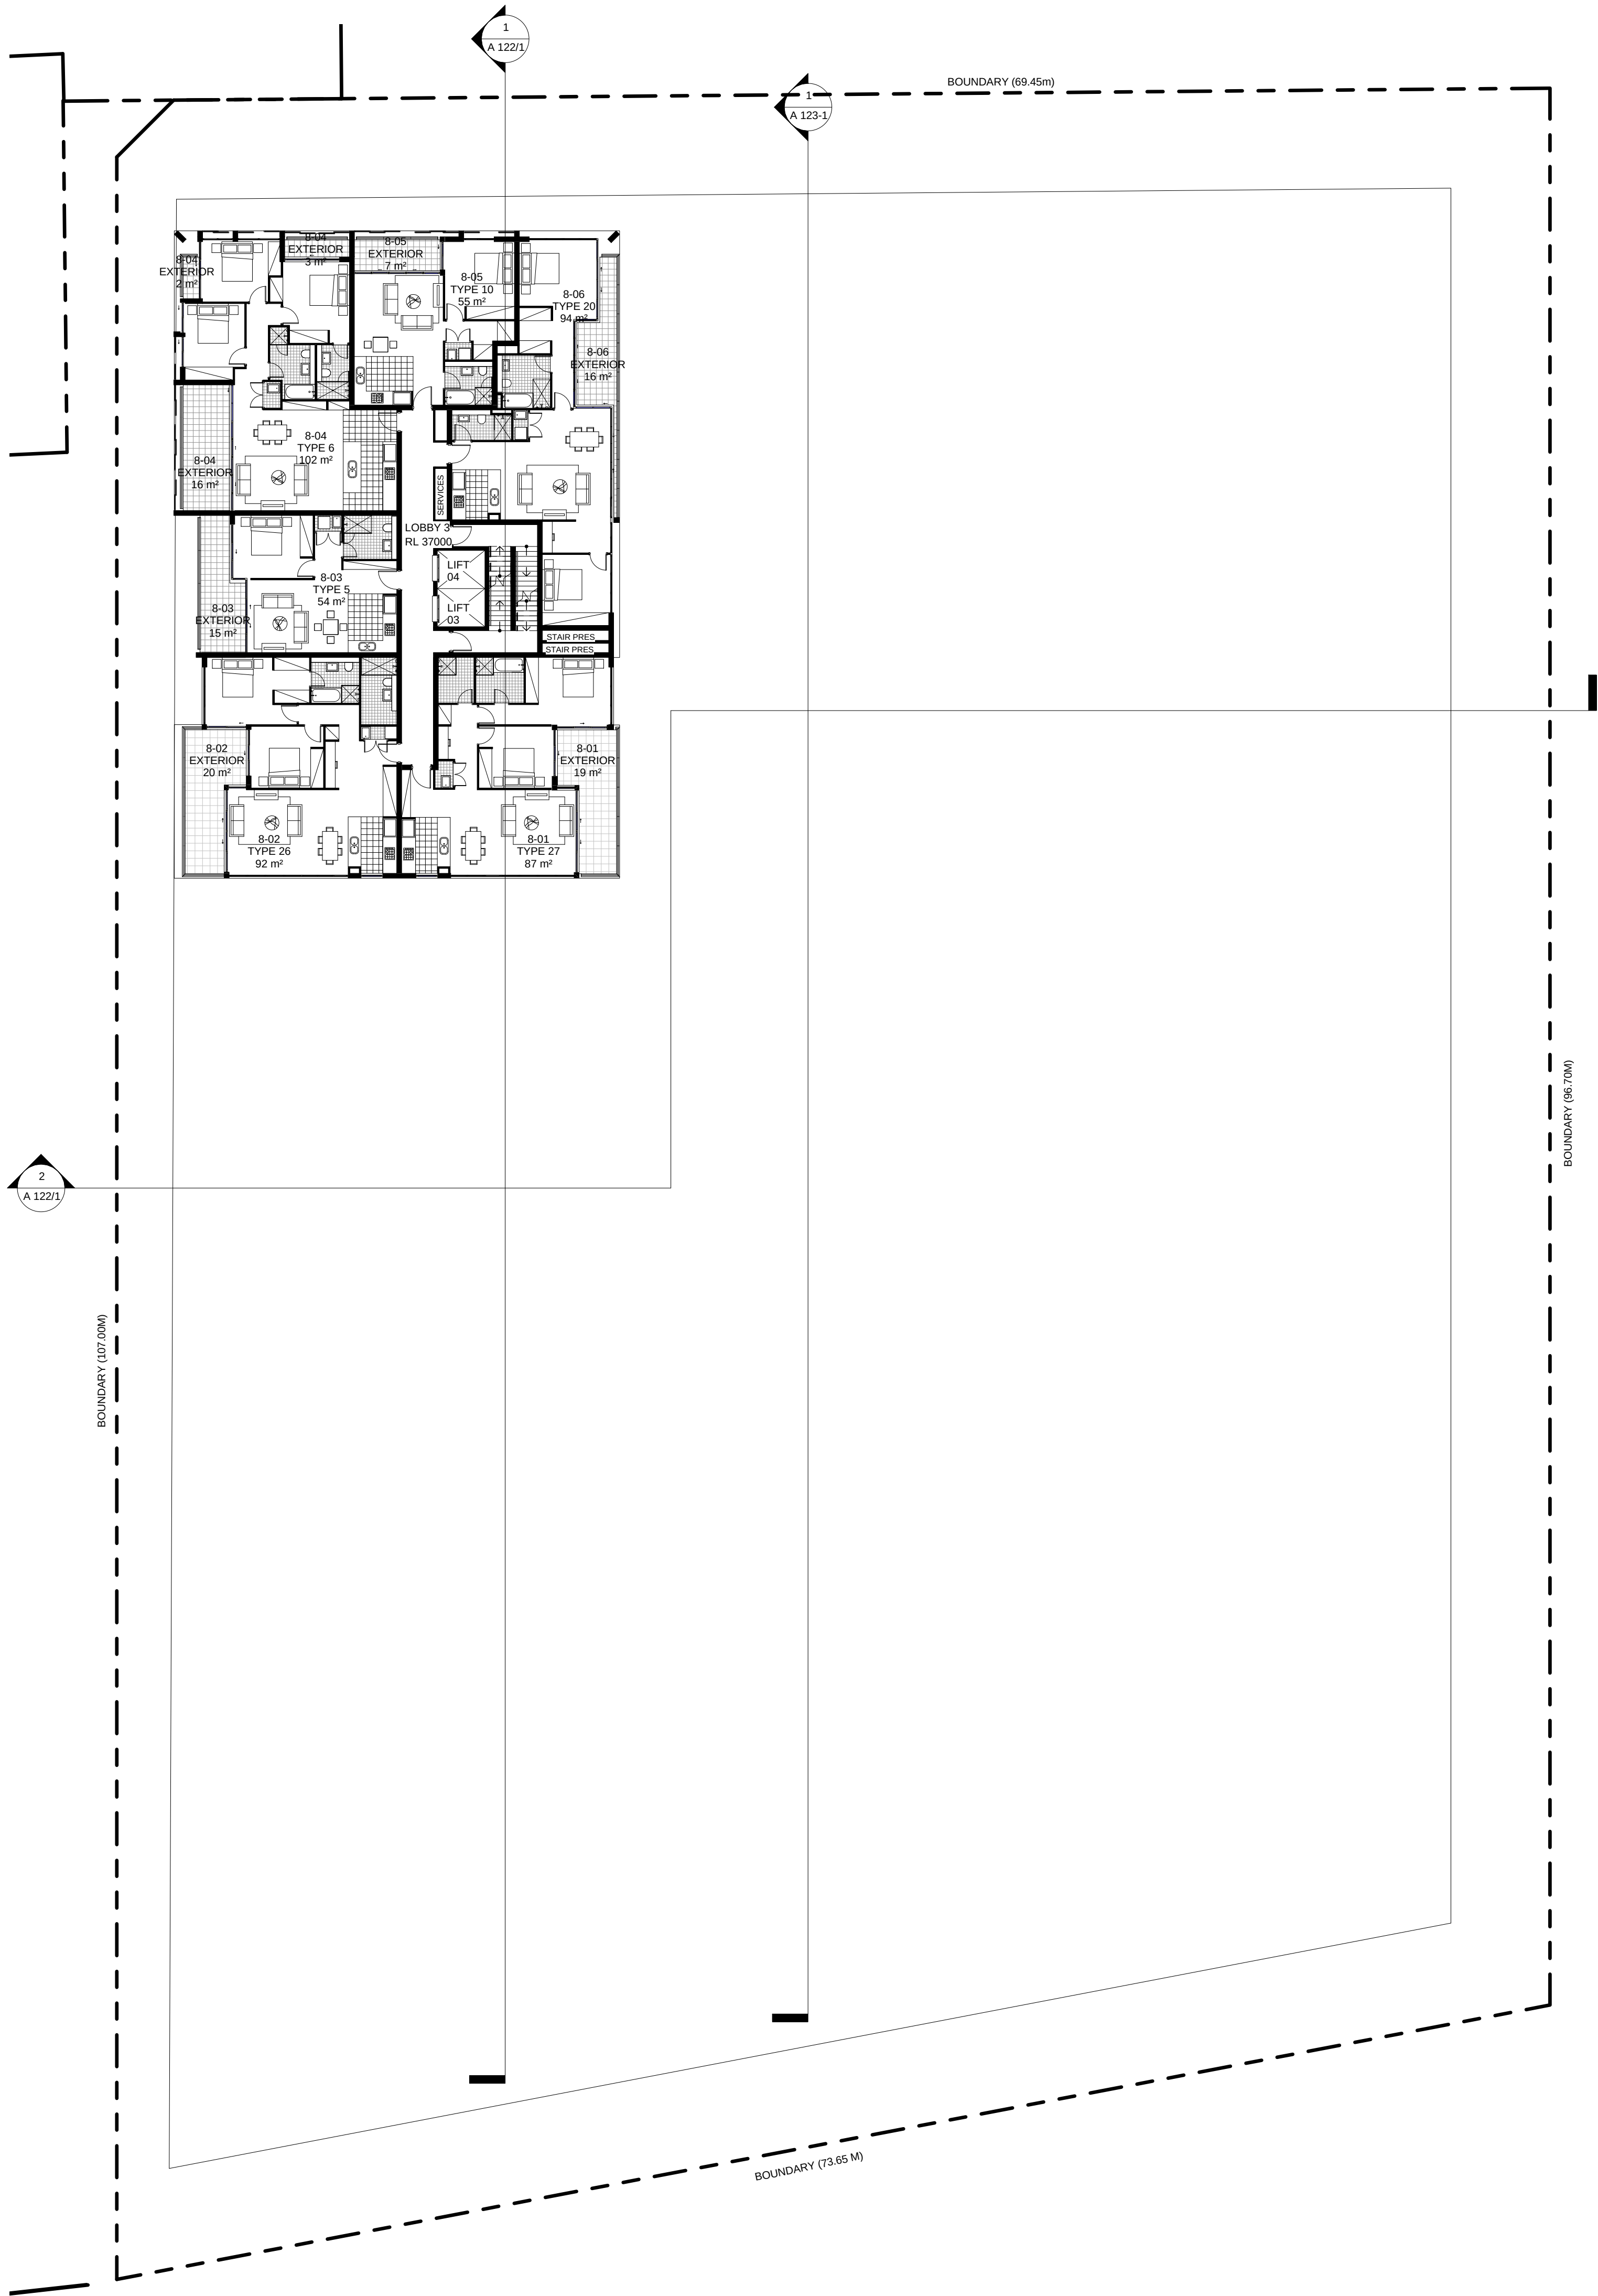

PROJECT APPLICATION

ARCHITECT

ROBERTSON + MARKS

ground floor 11-17 buckingham st
surry hills sydney australia 2010
t 61 2 9319 4388 f 61 2 9319 7338 e mail@marks.net.au

NOM ARCH
DAVID MAYES 3190 JOHN RYAN 3181 BRIAN MANN 5975 ANDREW SCARVELIS

CLIENT

Structural Engineers

Hydraulic Engineer & Fire
Services Engineers

Mechanical, Electrical & Lift
Services Engineers

Landscape Architects

NOTES

Dimensions
Contractors to check all dimensions on site prior to commencing construction. Do not scale from this
drawing. Use given dimensions.
Copyright ©
This document is copyright. All rights reserved.

REVISIONS

Issue	Date	Description	By
1	2011/12/12	DA SUBMISSION	AT

Issue	Date	Description	By
-------	------	-------------	----

KEY PLAN



Job

Description

Address
Address


Lot

Building Name : STAGE 1 PROJECT APPLICATION (MP 09_0219)
Drawing Title : LEVEL 8 PLAN

Scale : 1 : 200 @ B1
Date : 07-JAN-2011
Job Number : 10068
Drawn : AT

Drawing Number
A 112/1

Authorised by : IF

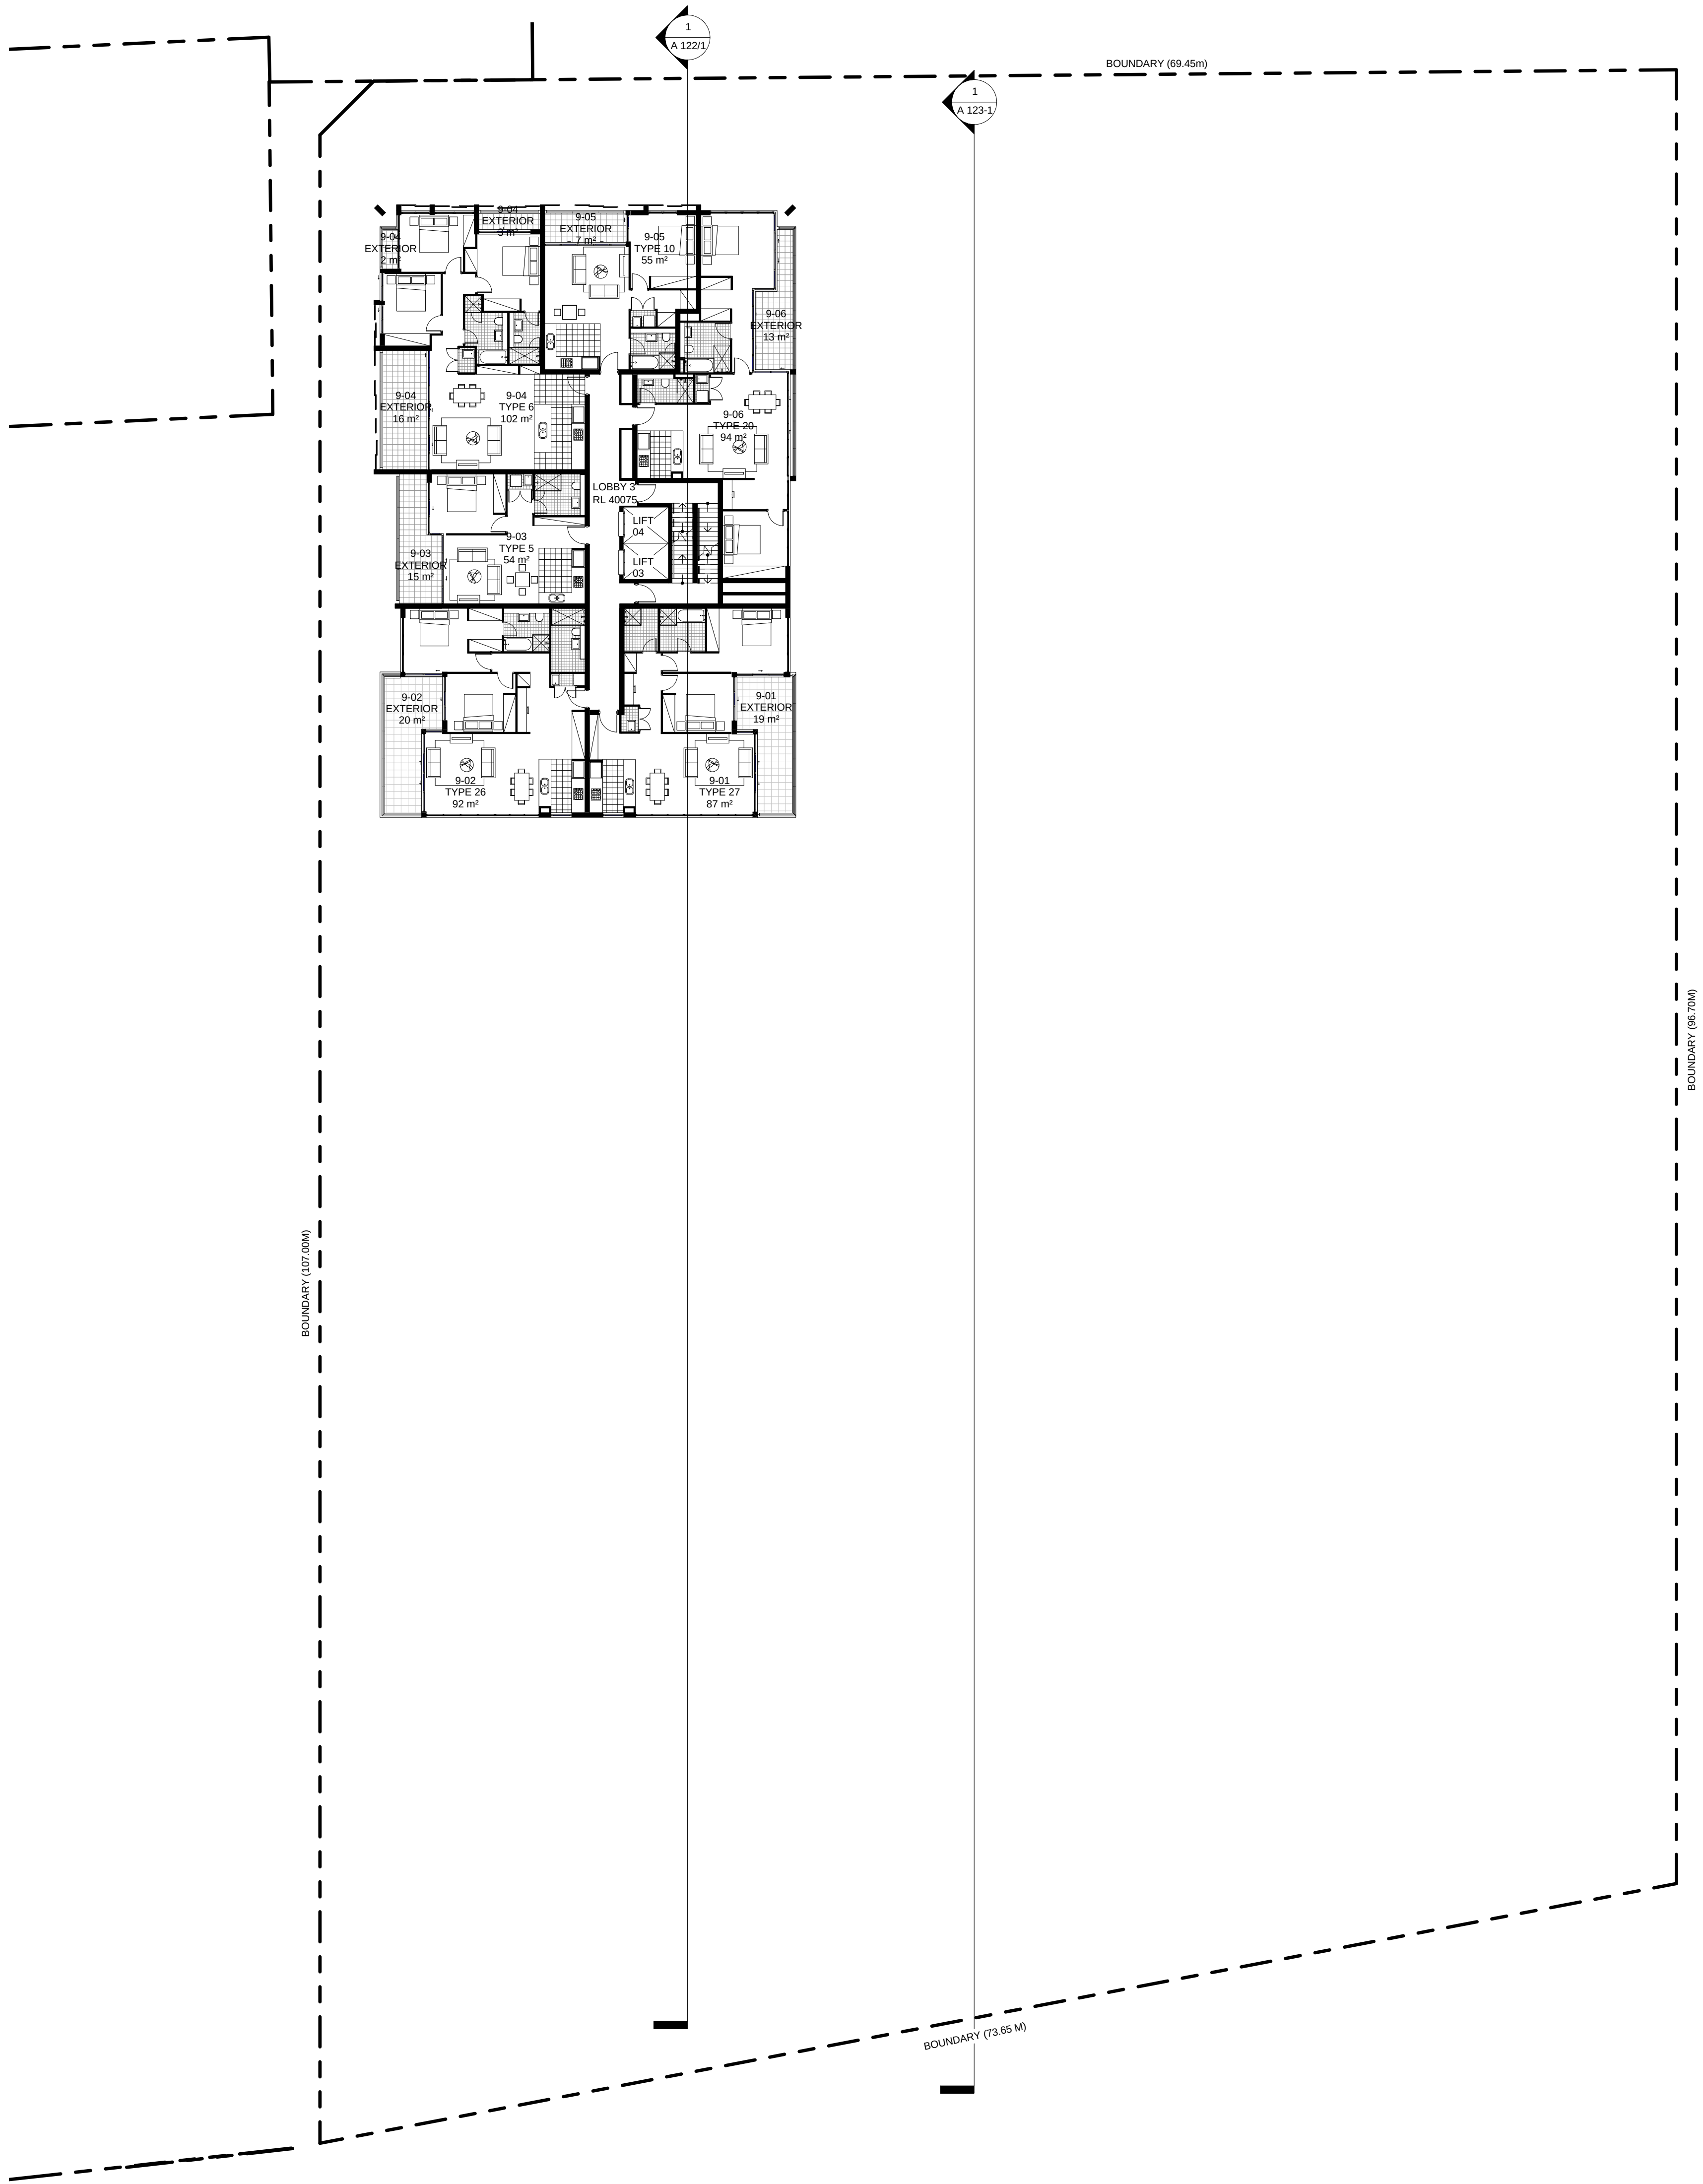

PROJECT APPLICATION

ARCHITECT

ROBERTSON + MARKS

ground floor 11-17 buckingham st
surry hills sydney australia 2010
t 61 2 9319 4388 f 61 2 9319 7338 e mail@marks.net.au

NOM ARCH
DAVID MAYES 3190 JOHN RYAN 3181 BRIAN MANN 5975 ANDREW SCARVELIS

CLIENT

Structural Engineers

Mechanical, Electrical & Lift
Services Engineers

Hydraulic Engineer & Fire
Services Engineers

Landscape Architects

NOTES

Dimensions
Contractors to check all dimensions on site prior to commencing construction. Do not scale from this
drawing. Use given dimensions.
Copyright ©
This document is copyright. All rights reserved.

REVISIONS

Issue	Date	Description	By
1	2011/12/12	DA SUBMISSION	AT

Issue	Date	Description	By
-------	------	-------------	----

KEY PLAN



Job

Description

Address
Address

Lot


Building Name : STAGE 1 PROJECT APPLICATION (MP 09_0219)
Drawing Title : LEVEL 9 PLAN

Scale : 1 : 200
Date : 10/20/11
Job Number : 10068
Drawn : AT

Drawing Number

A 113/1

Authorised by : Approver

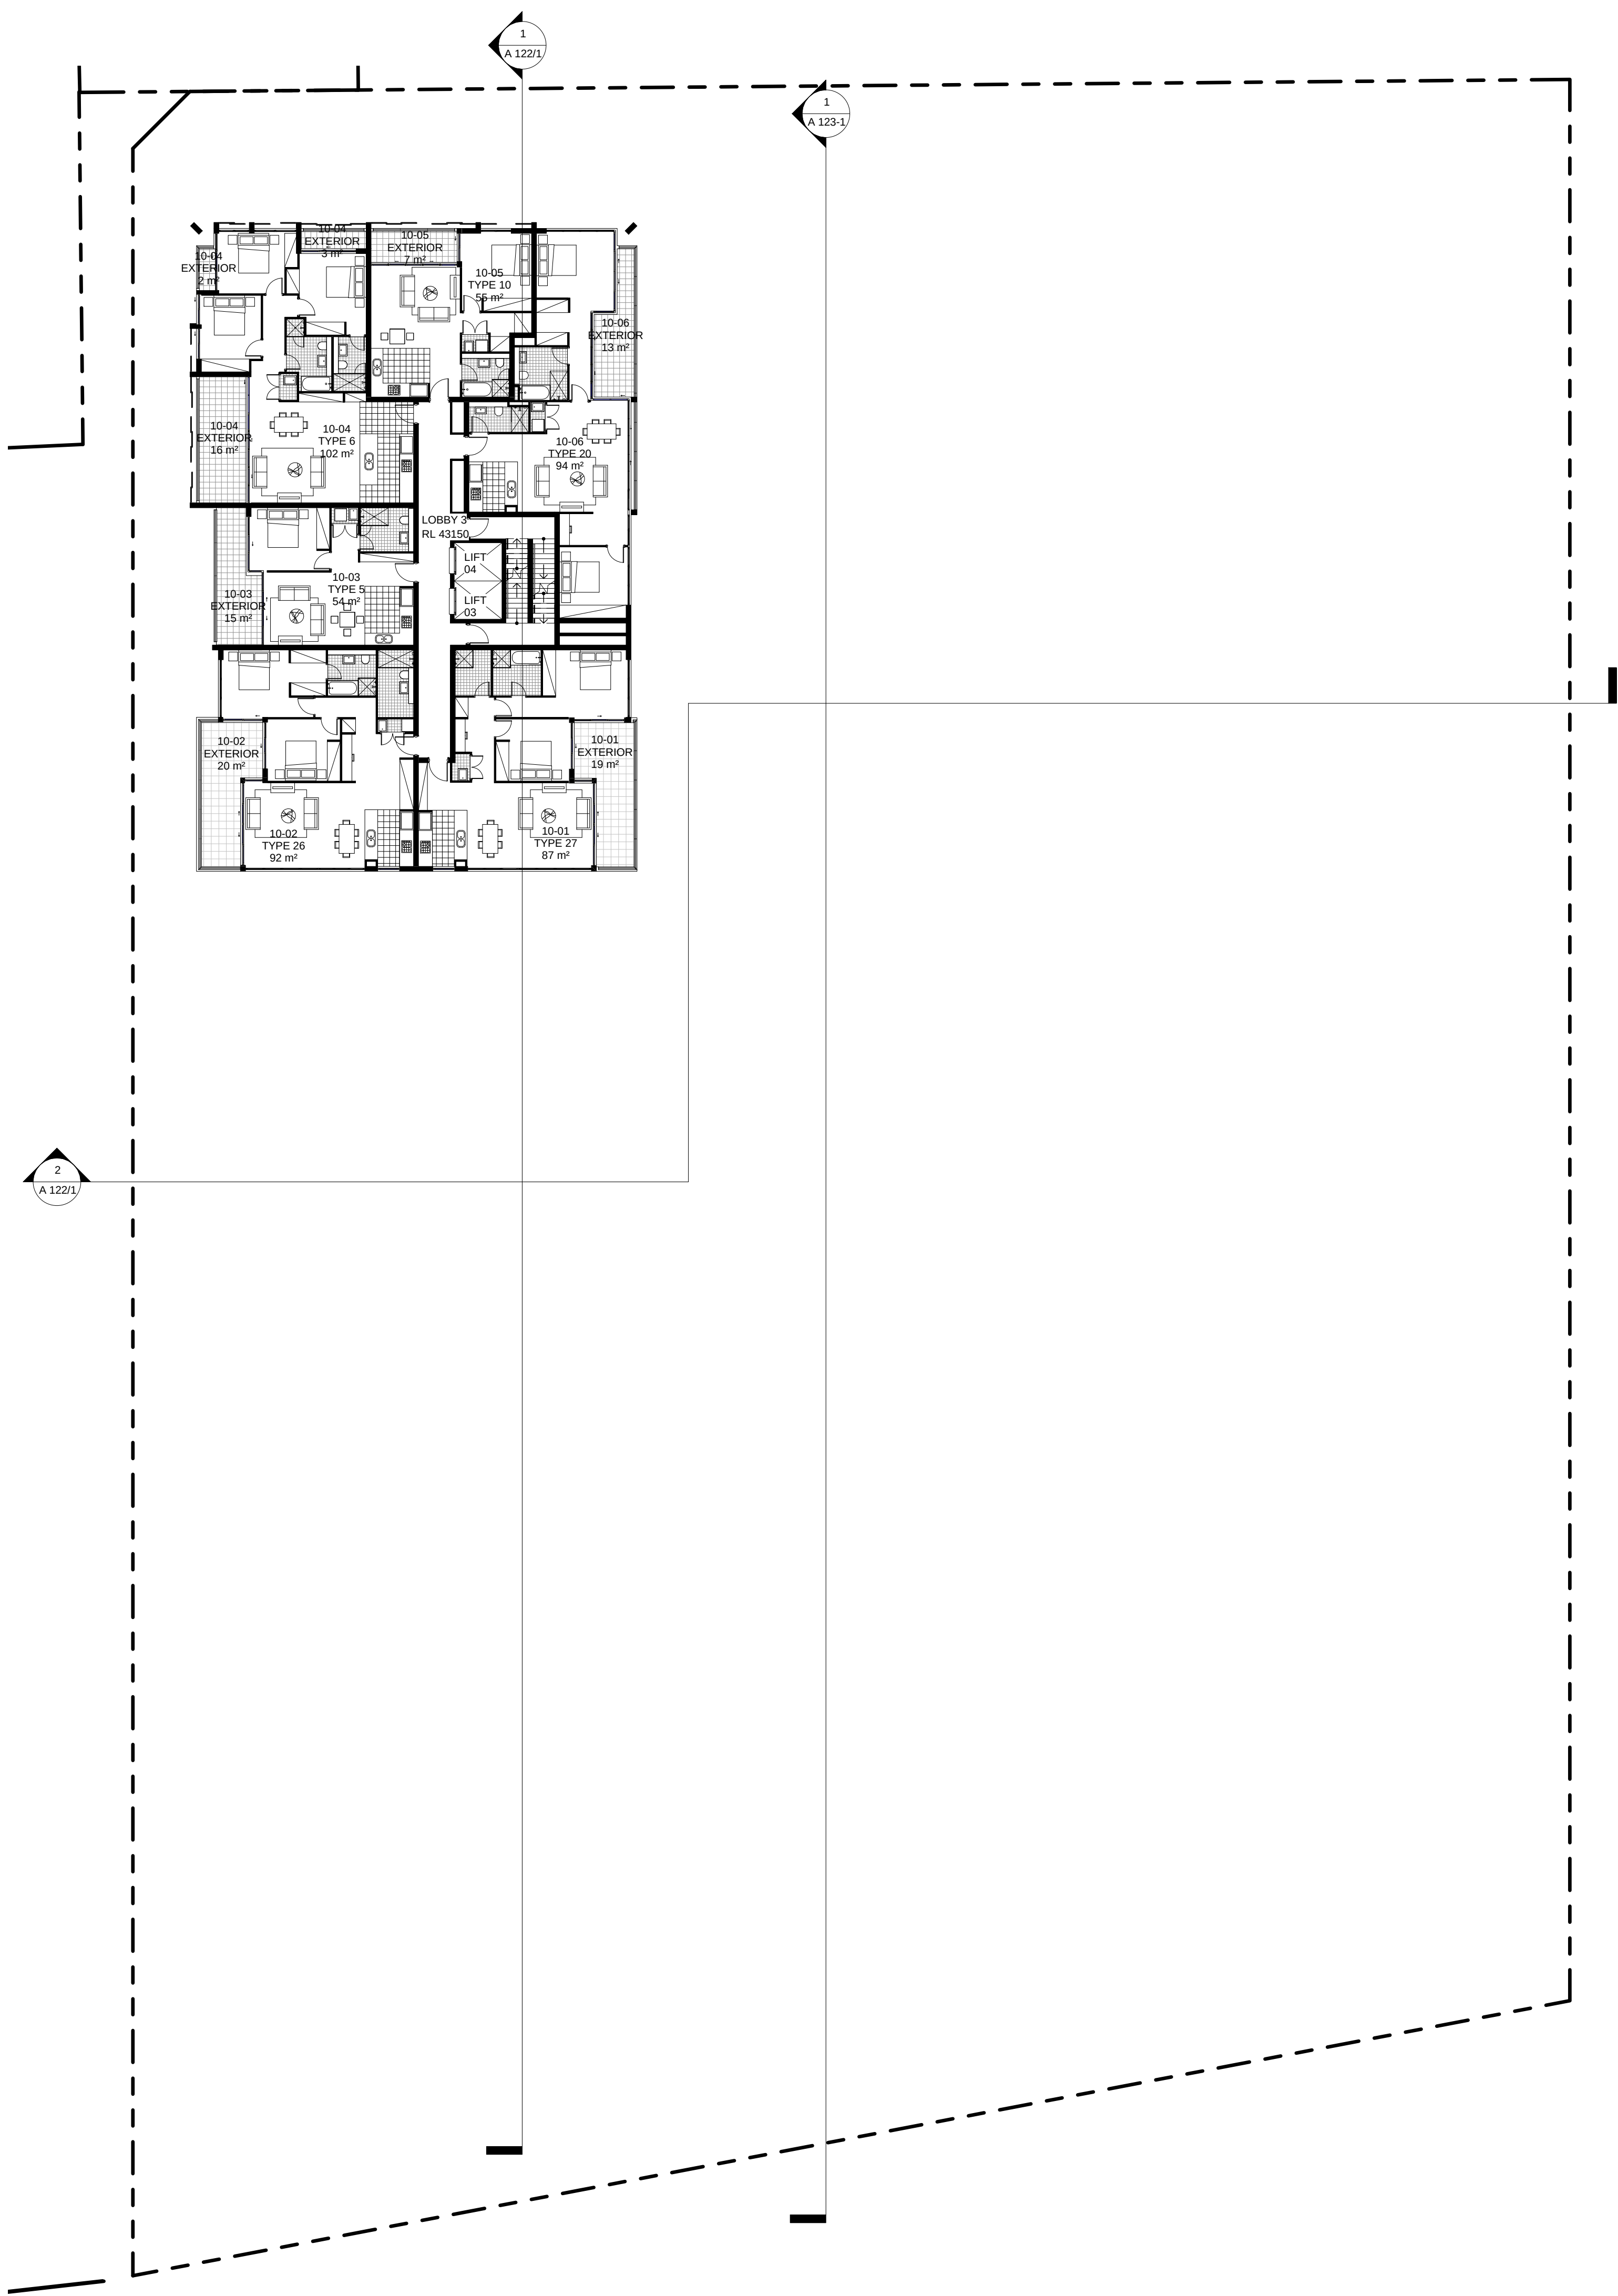

PROJECT APPLICATION

ARCHITECT

ROBERTSON + MARKS

ground floor 11-17 buckingham st
surry hills sydney australia 2010
t 61 2 9319 4388 f 61 2 9319 7338 e mail@marks.net.au

NOM ARCH
DAVID MAYES 3190 JOHN RYAN 3181 BRIAN MANN 5975 ANDREW SCARVELIS

CLIENT

Structural Engineers

Hydraulic Engineer & Fire Services Engineers

Mechanical, Electrical & Lift Services Engineers

Landscape Architects

NOTES

Dimensions
Contractors to check all dimensions on site prior to commencing construction. Do not scale from this drawing. Use given dimensions.
Copyright ©
This document is copyright. All rights reserved.

REVISIONS

Issue	Date	Description	By
1	2011/12/12	DA SUBMISSION	AT

Issue	Date	Description	By
-------	------	-------------	----

KEY PLAN



Job

Description

Address
Address

Lot

Building Name : STAGE 1 PROJECT APPLICATION (MP 09_0219)


Drawing Title : LEVEL 10 PLAN

Scale : 1 : 200
Date : 10/20/11
Job Number : 10068
Drawn : AT

Drawing Number

A 114/1

Authorised by : Approver

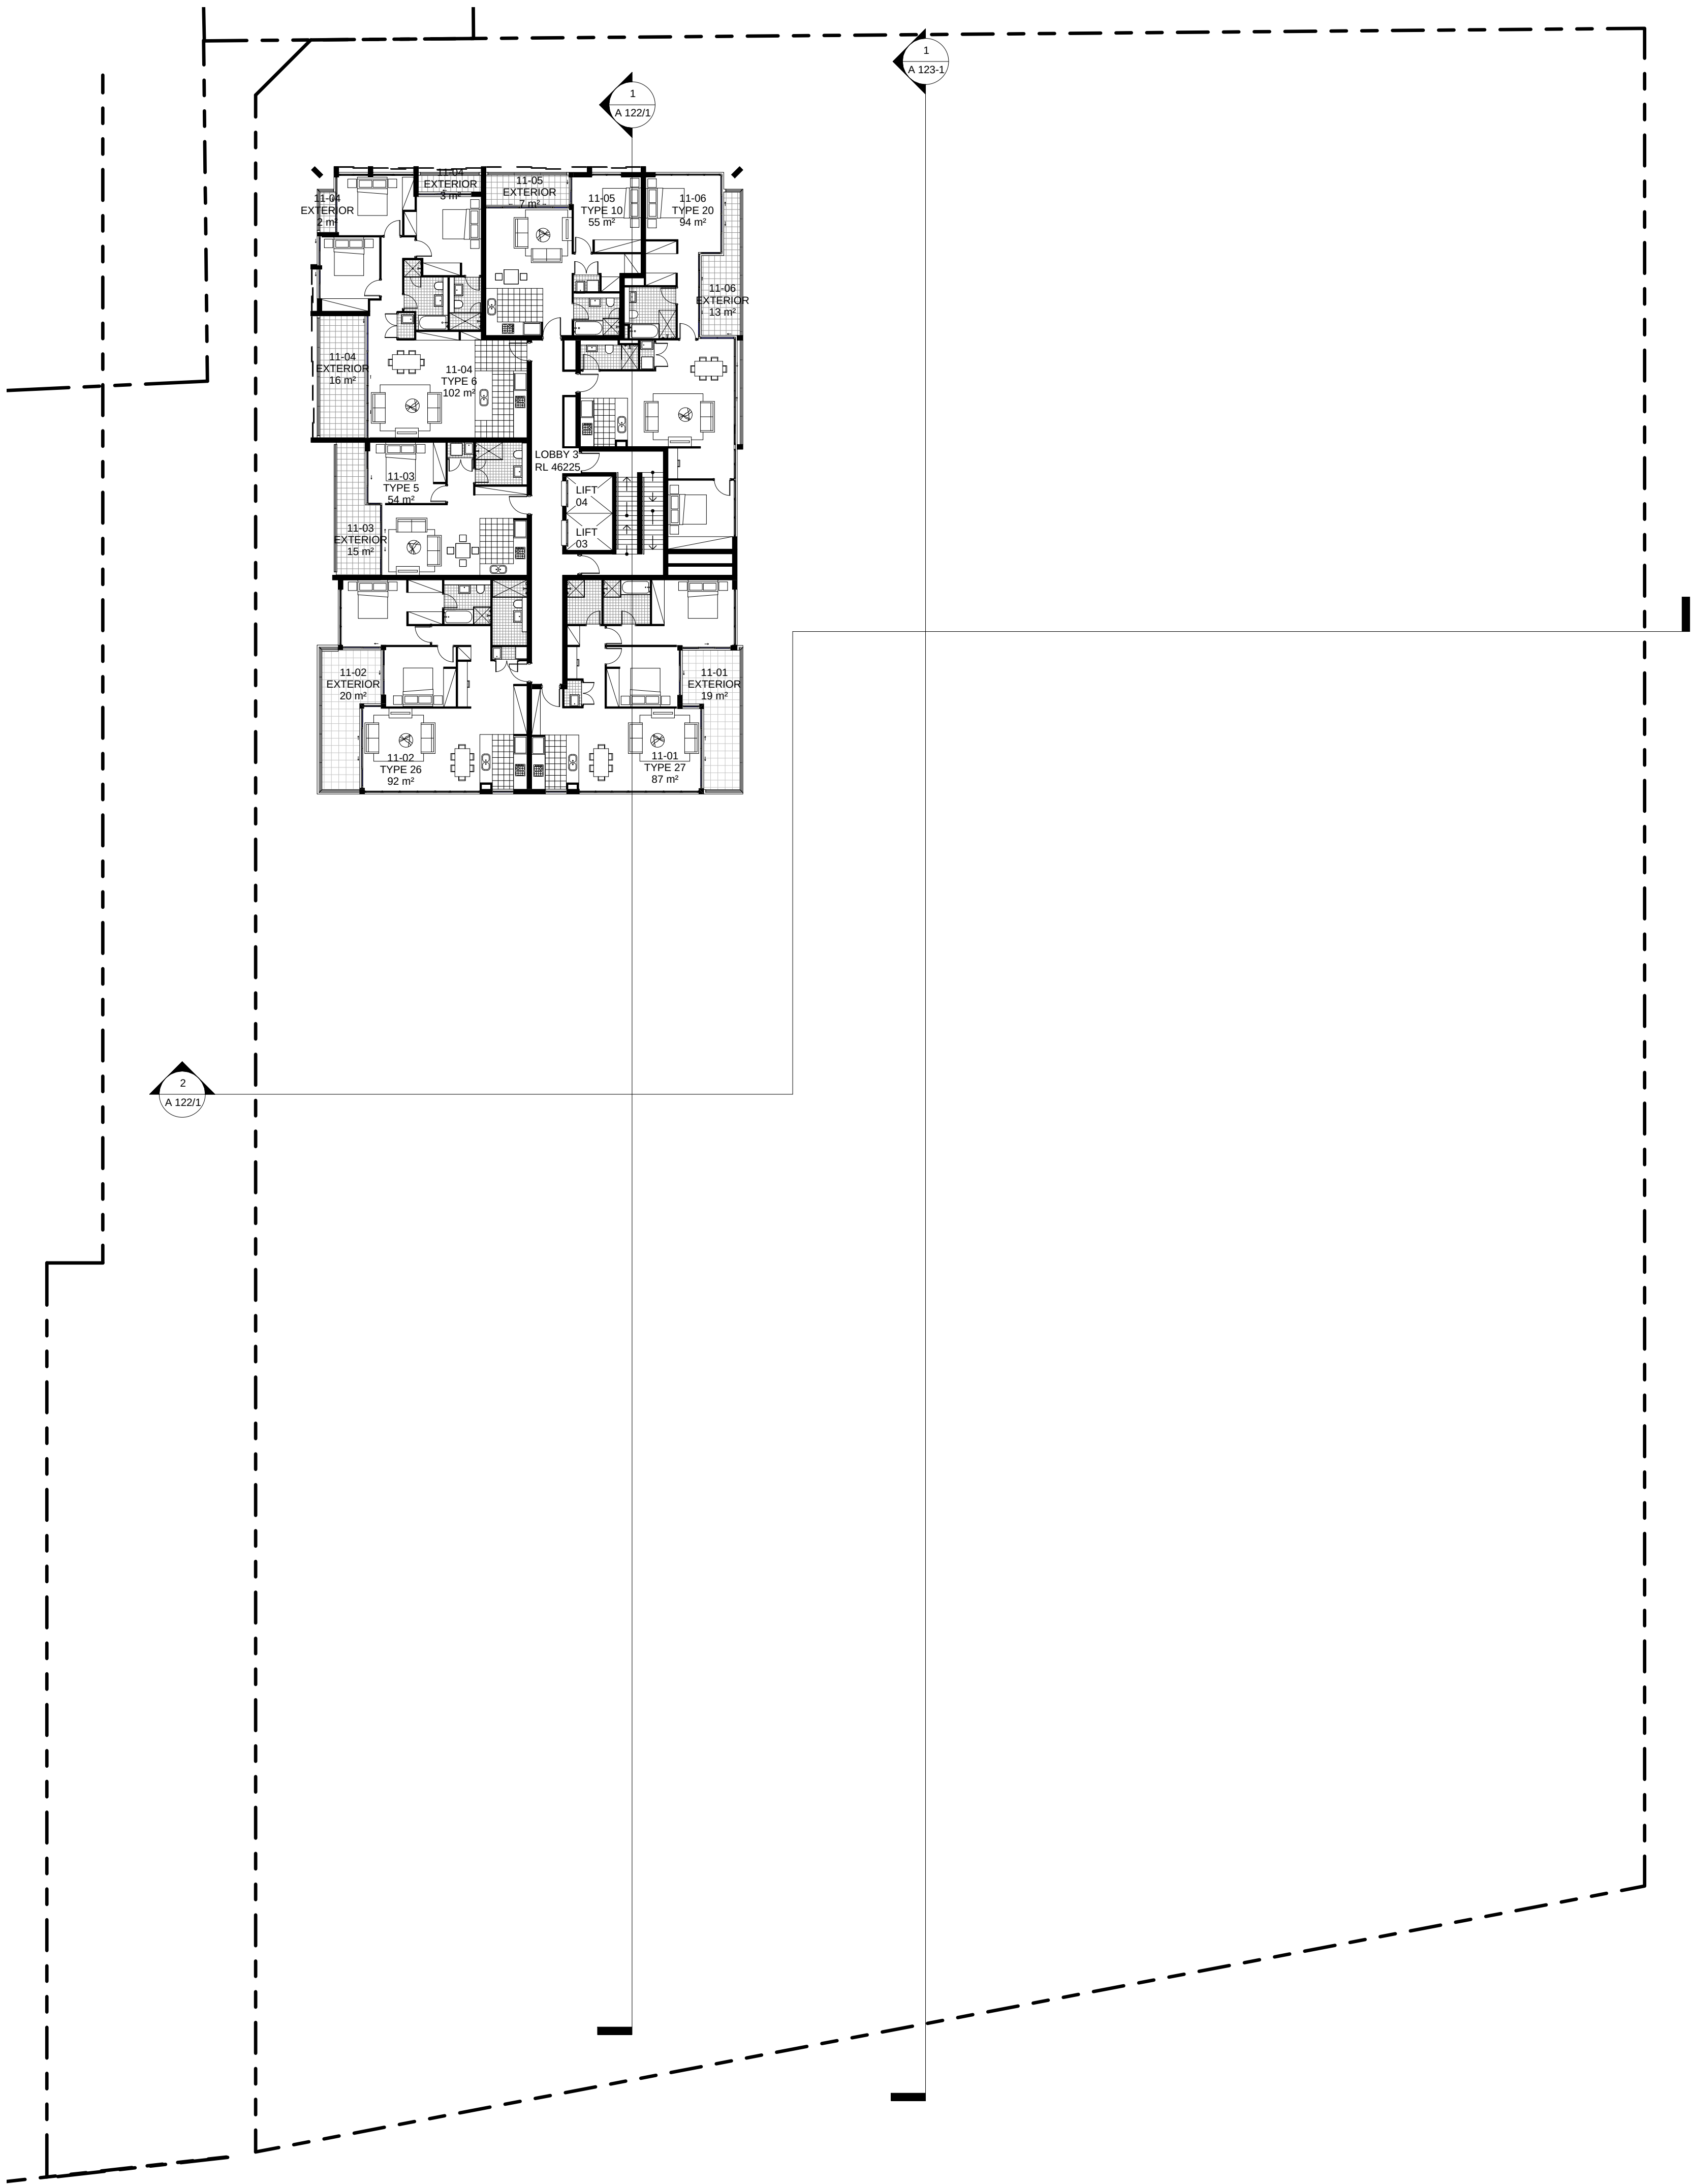

PROJECT APPLICATION

ARCHITECT

ROBERTSON + MARKS

ground floor 11-17 buckingham st
surry hills sydney australia 2010 www.marks.net.au
t 61 2 9319 4388 f 61 2 9319 7338 e mail@marks.net.au

NOM ARCH
DAVID MAYES 3190 JOHN RYAN 3181 BRIAN MANN 5975 ANDREW SCARVELIS

CLIENT

Structural Engineers

Mechanical, Electrical & Lift
Services Engineers

Hydraulic Engineer & Fire
Services Engineers

Landscape Architects

NOTES

Dimensions
Contractors to check all dimensions on site prior to commencing construction. Do not scale from this
drawing. Use given dimensions.
Copyright ©
This document is copyright. All rights reserved.

REVISIONS

Issue	Date	Description	By
1	2011/12/12	DA SUBMISSION	AT

Issue	Date	Description	By
-------	------	-------------	----

KEY PLAN



Job

Description

Address
Address

Lot

Building Name : STAGE 1 PROJECT APPLICATION (MP 09_0219)


Drawing Title : LEVEL 11 PLAN

Scale : 1 : 200
Date : 10/20/11
Job Number : 10068
Drawn : AT

Drawing Number

A 115/1

Authorised by : Approver

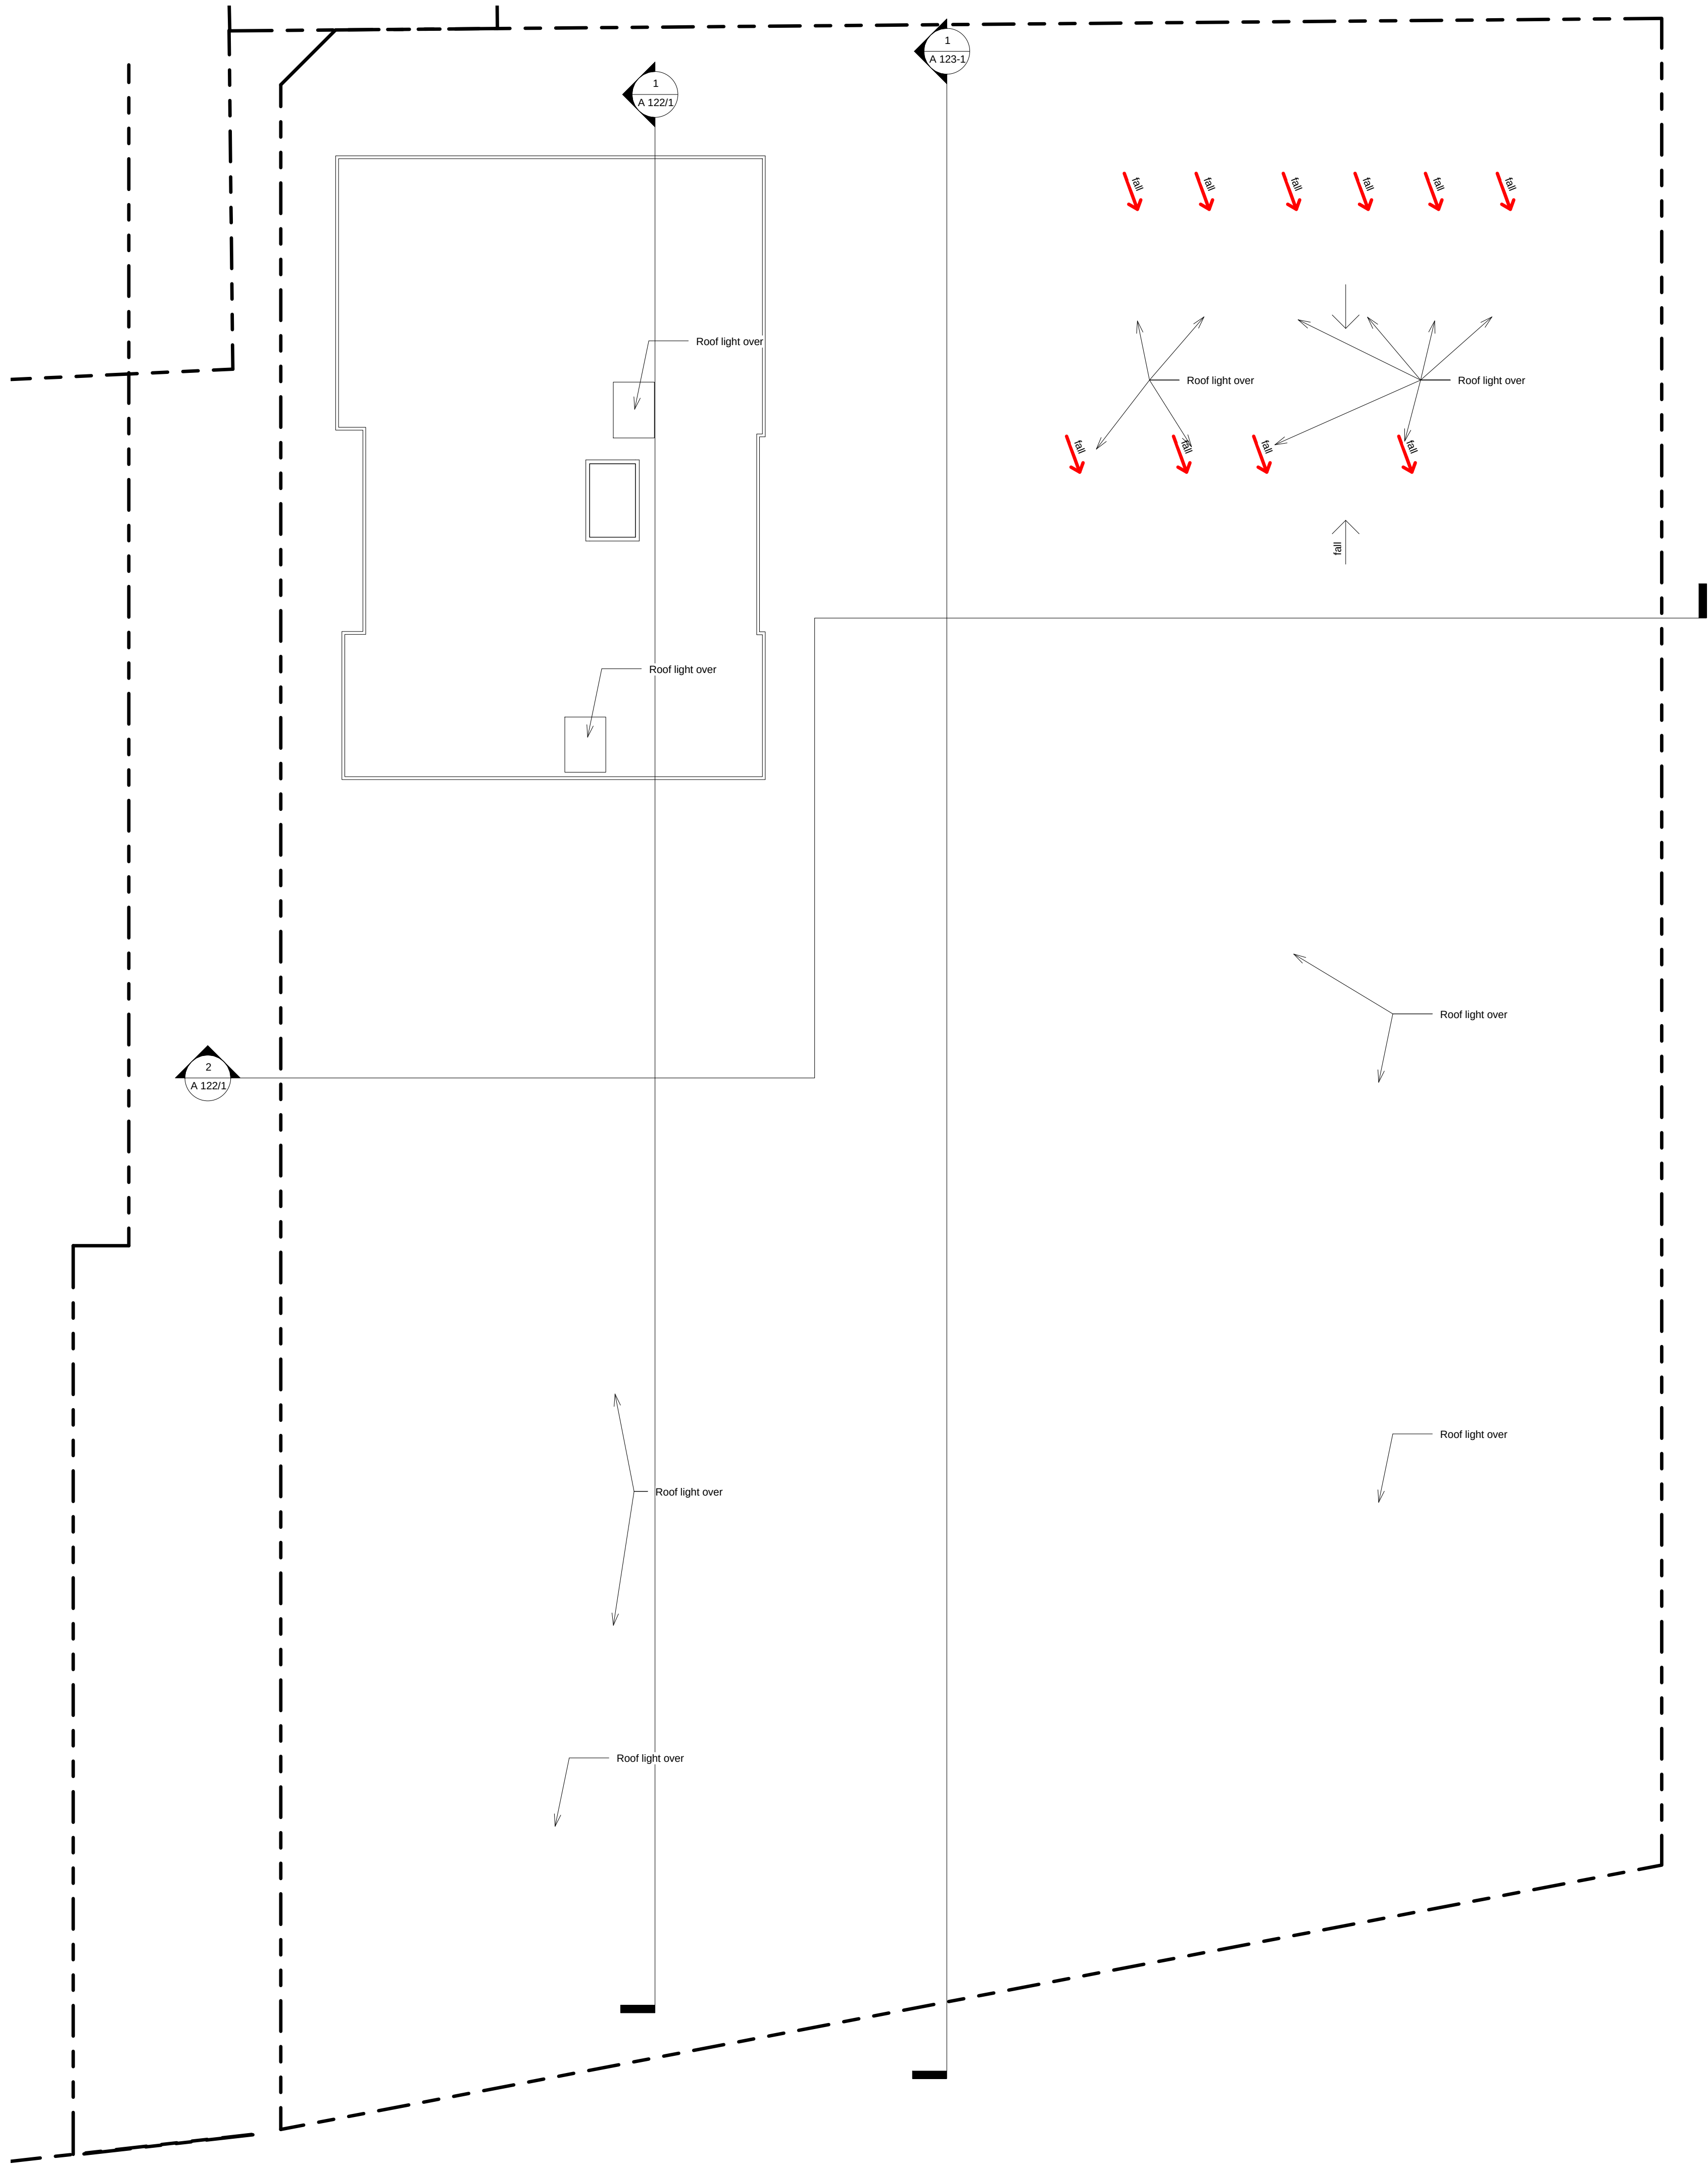

SCALE 1:200 @ B1

0 10 20M

PROJECT APPLICATION

ARCHITECT

ROBERTSON + MARKS

ground floor 11-17 buckingham st
surry hills sydney australia 2010 www.marks.net.au
t 61 2 9319 4388 f 61 2 9319 7338 e mail@marks.net.au

NOM ARCH
DAVID MAYES 3190 JOHN RYAN 3181 BRIAN MANN 5975 ANDREW SCARVELIS

CLIENT

Structural Engineers

Mechanical, Electrical & Lift
Services Engineers

Hydraulic Engineer & Fire
Services Engineers

Landscape Architects

NOTES

Dimensions
Contractors to check all dimensions on site prior to commencing construction. Do not scale from this
drawing. Use given dimensions.
Copyright ©
This document is copyright. All rights reserved.

REVISIONS

Issue	Date	Description
1	2011/12/12	DA SUBMISSION

By
AT

Issue	Date	Description
-------	------	-------------

KEY PLAN



Job

Description

Address
Address

Lot

Building Name : STAGE 1 PROJECT APPLICATION (MP 09_0219)

Drawing Title : ROOF PLAN

Scale : 1 : 200 @ B1
Date : 07-JAN-2011
Job Number : 10068
Drawn : C

Drawing Number
A 117/1

Authorised by : IF