


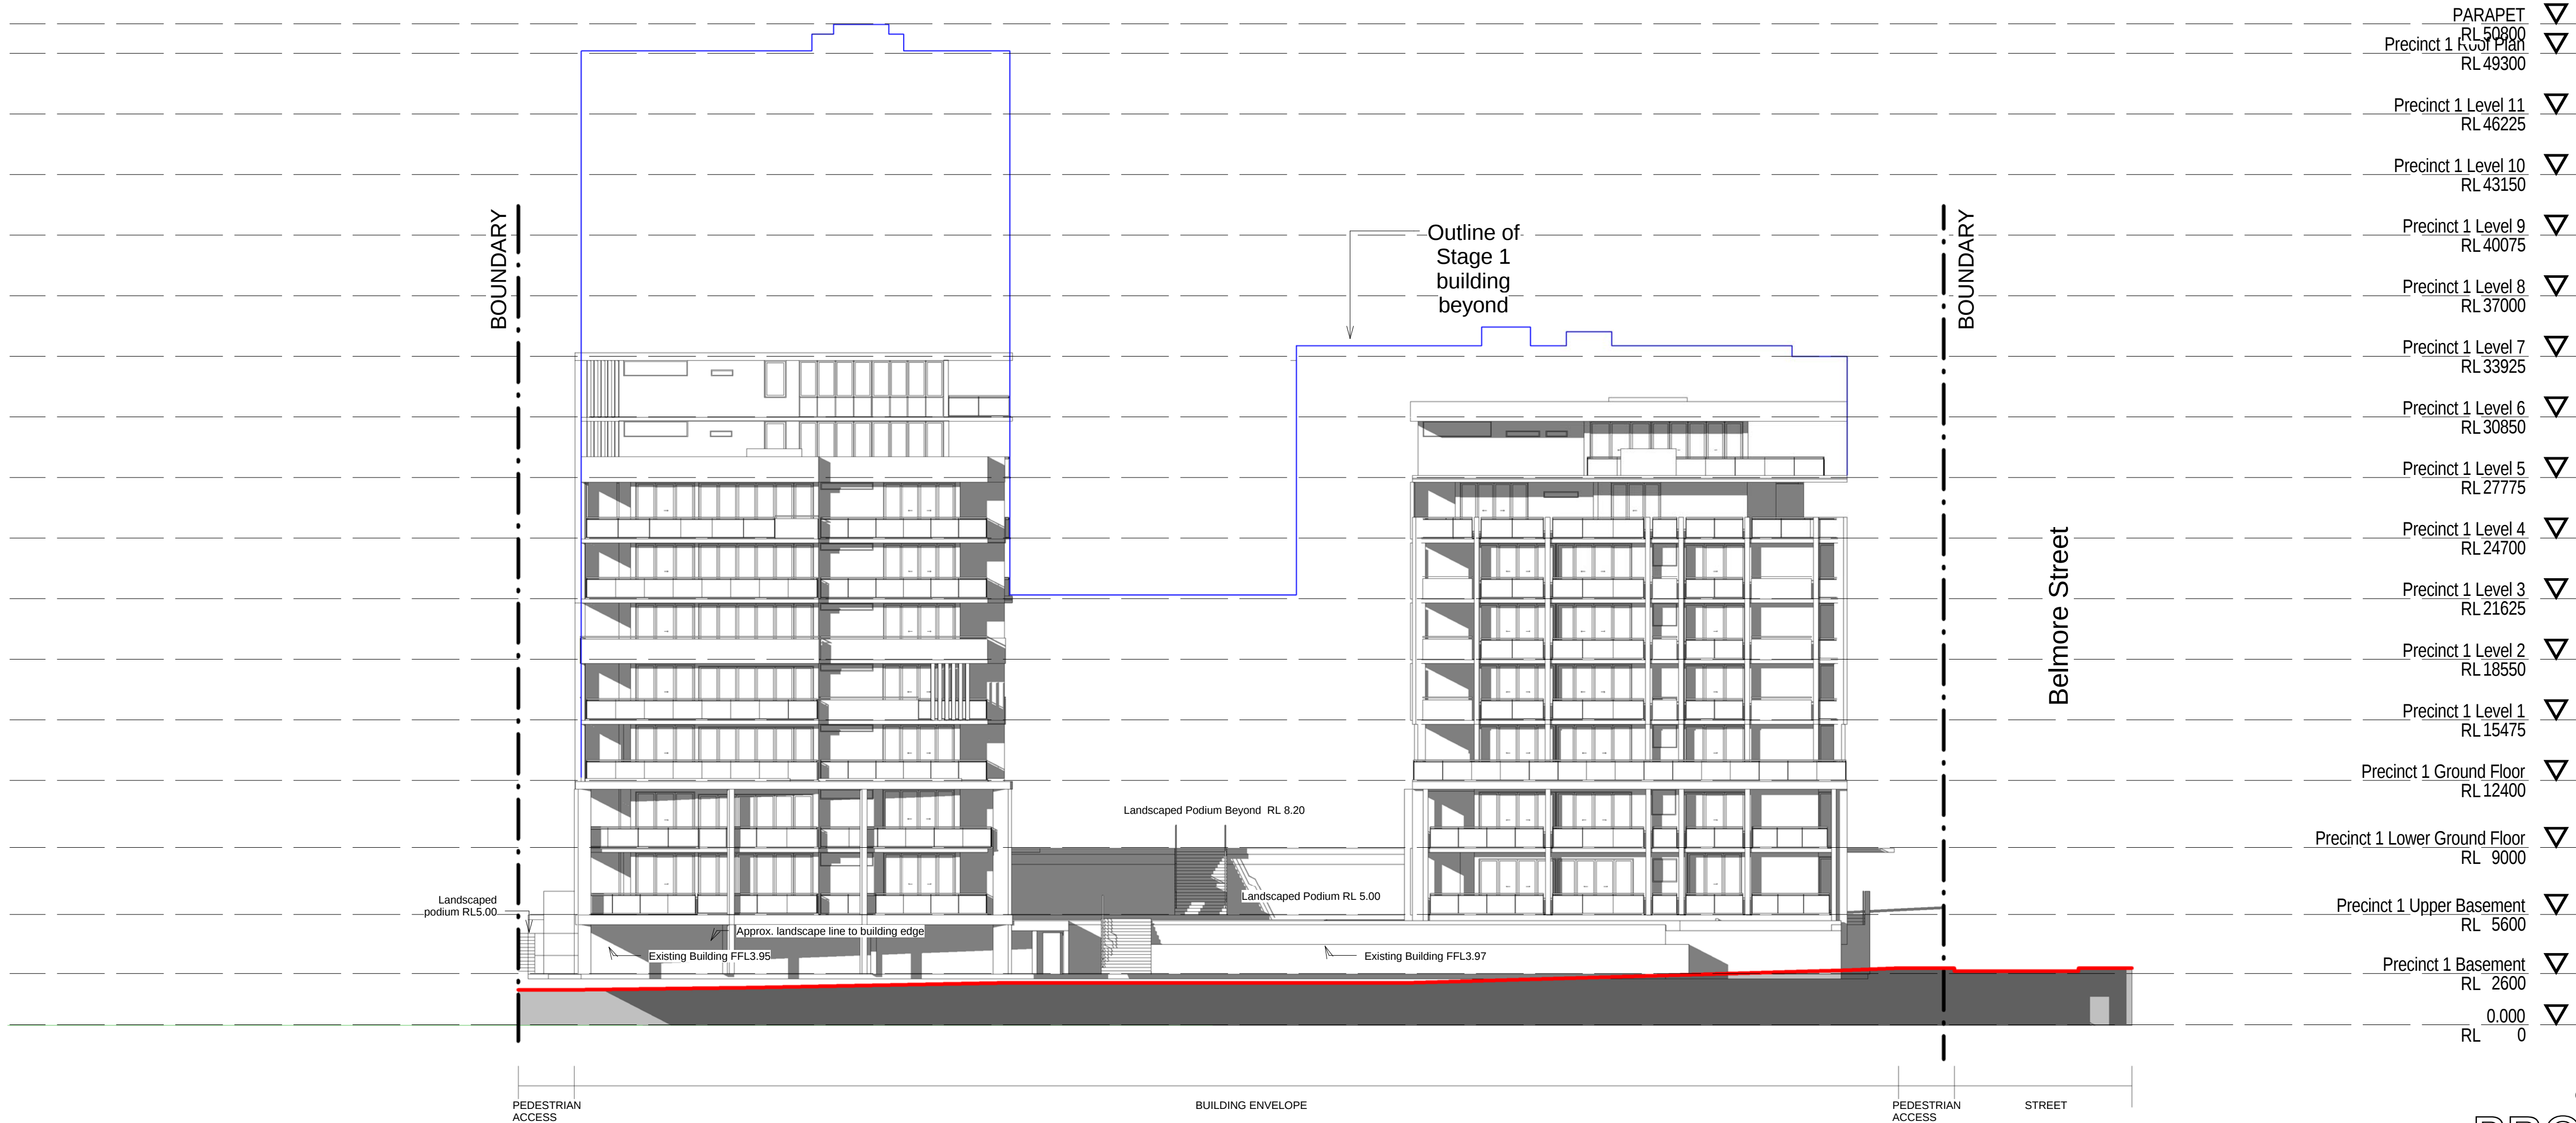

SCALE 1:200 @ B1
0 10 20M
PROJECT APPLICATION

ARCHITECT

ROBERTSON + MARKS

ground floor 11-17 buckingham st
surry hills sydney australia 2010 www.marks.net.au
t 61 2 9319 4388 f 61 2 9319 7338 e mail@marks.net.au

NOM ARCH
DAVID MAYES 3190 JOHN RYAN 3181 BRIAN MANN 5975 ANDREW SCARVELIS

CLIENT

Structural Engineers

Hydraulic Engineer & Fire
Services Engineers

Mechanical, Electrical & Lift
Services Engineers

Landscape Architects

NOTES

Dimensions
Contractors to check all dimensions on site prior to commencing construction. Do not scale from this
drawing. Use given dimensions.
Copyright ©
This document is copyright. All rights reserved.

REVISIONS

Issue	Date	Description
1	2011/12/12	DA SUBMISSION

By
AT

Issue Date Description

KEY PLAN



Job

Description

Address
Address

Lot




Building Name : STAGE 1 PROJECT APPLICATION (MP 09_0219)

Drawing Title : ROTHESAY AVENUE

Scale : 1 : 200 @ B1
Date : 07-JAN-2011
Job Number : 10068
Drawn : AT

Drawing Number
A 118/1

Authorised by : IF

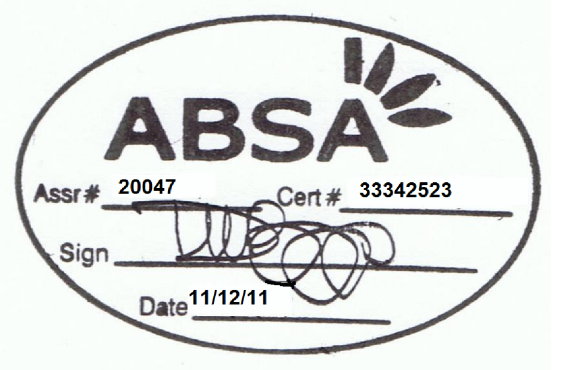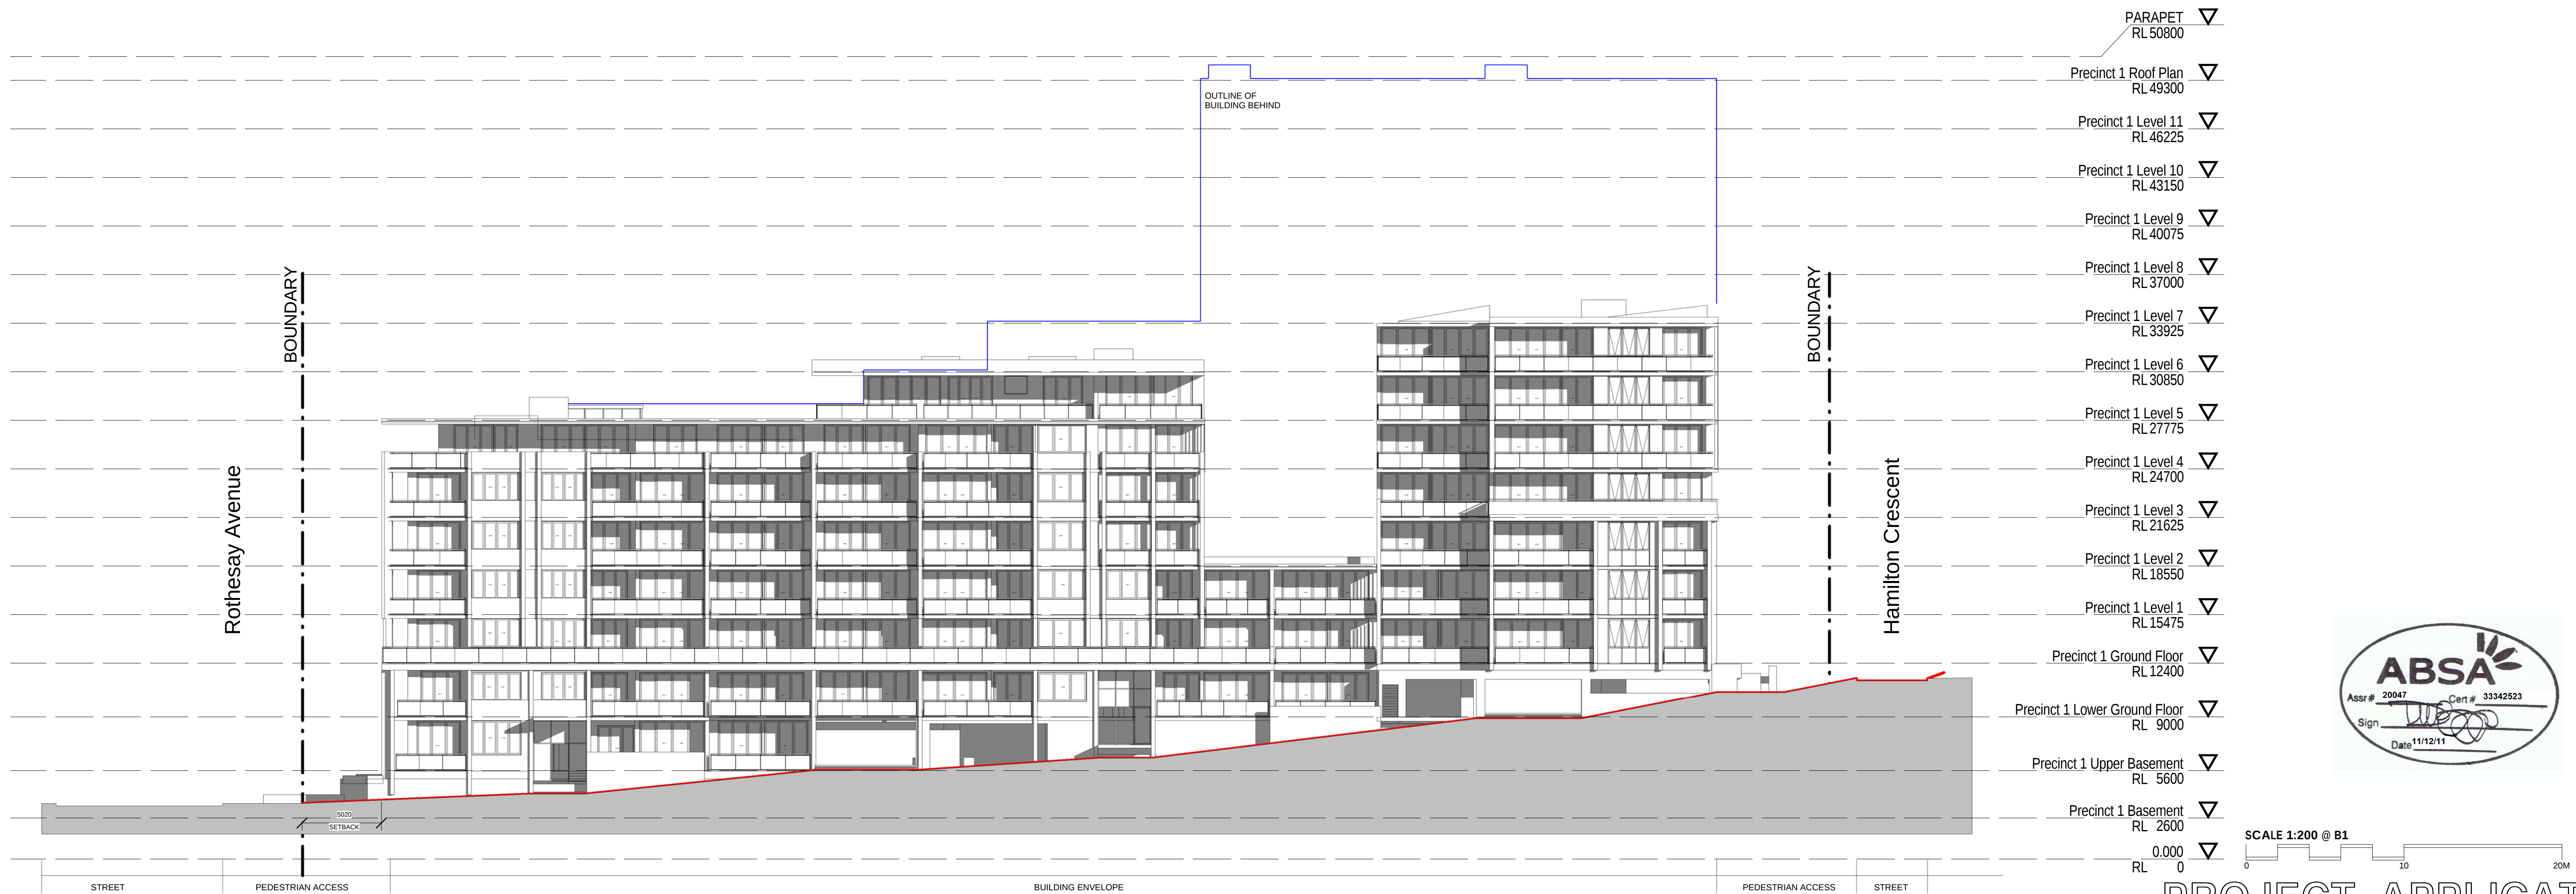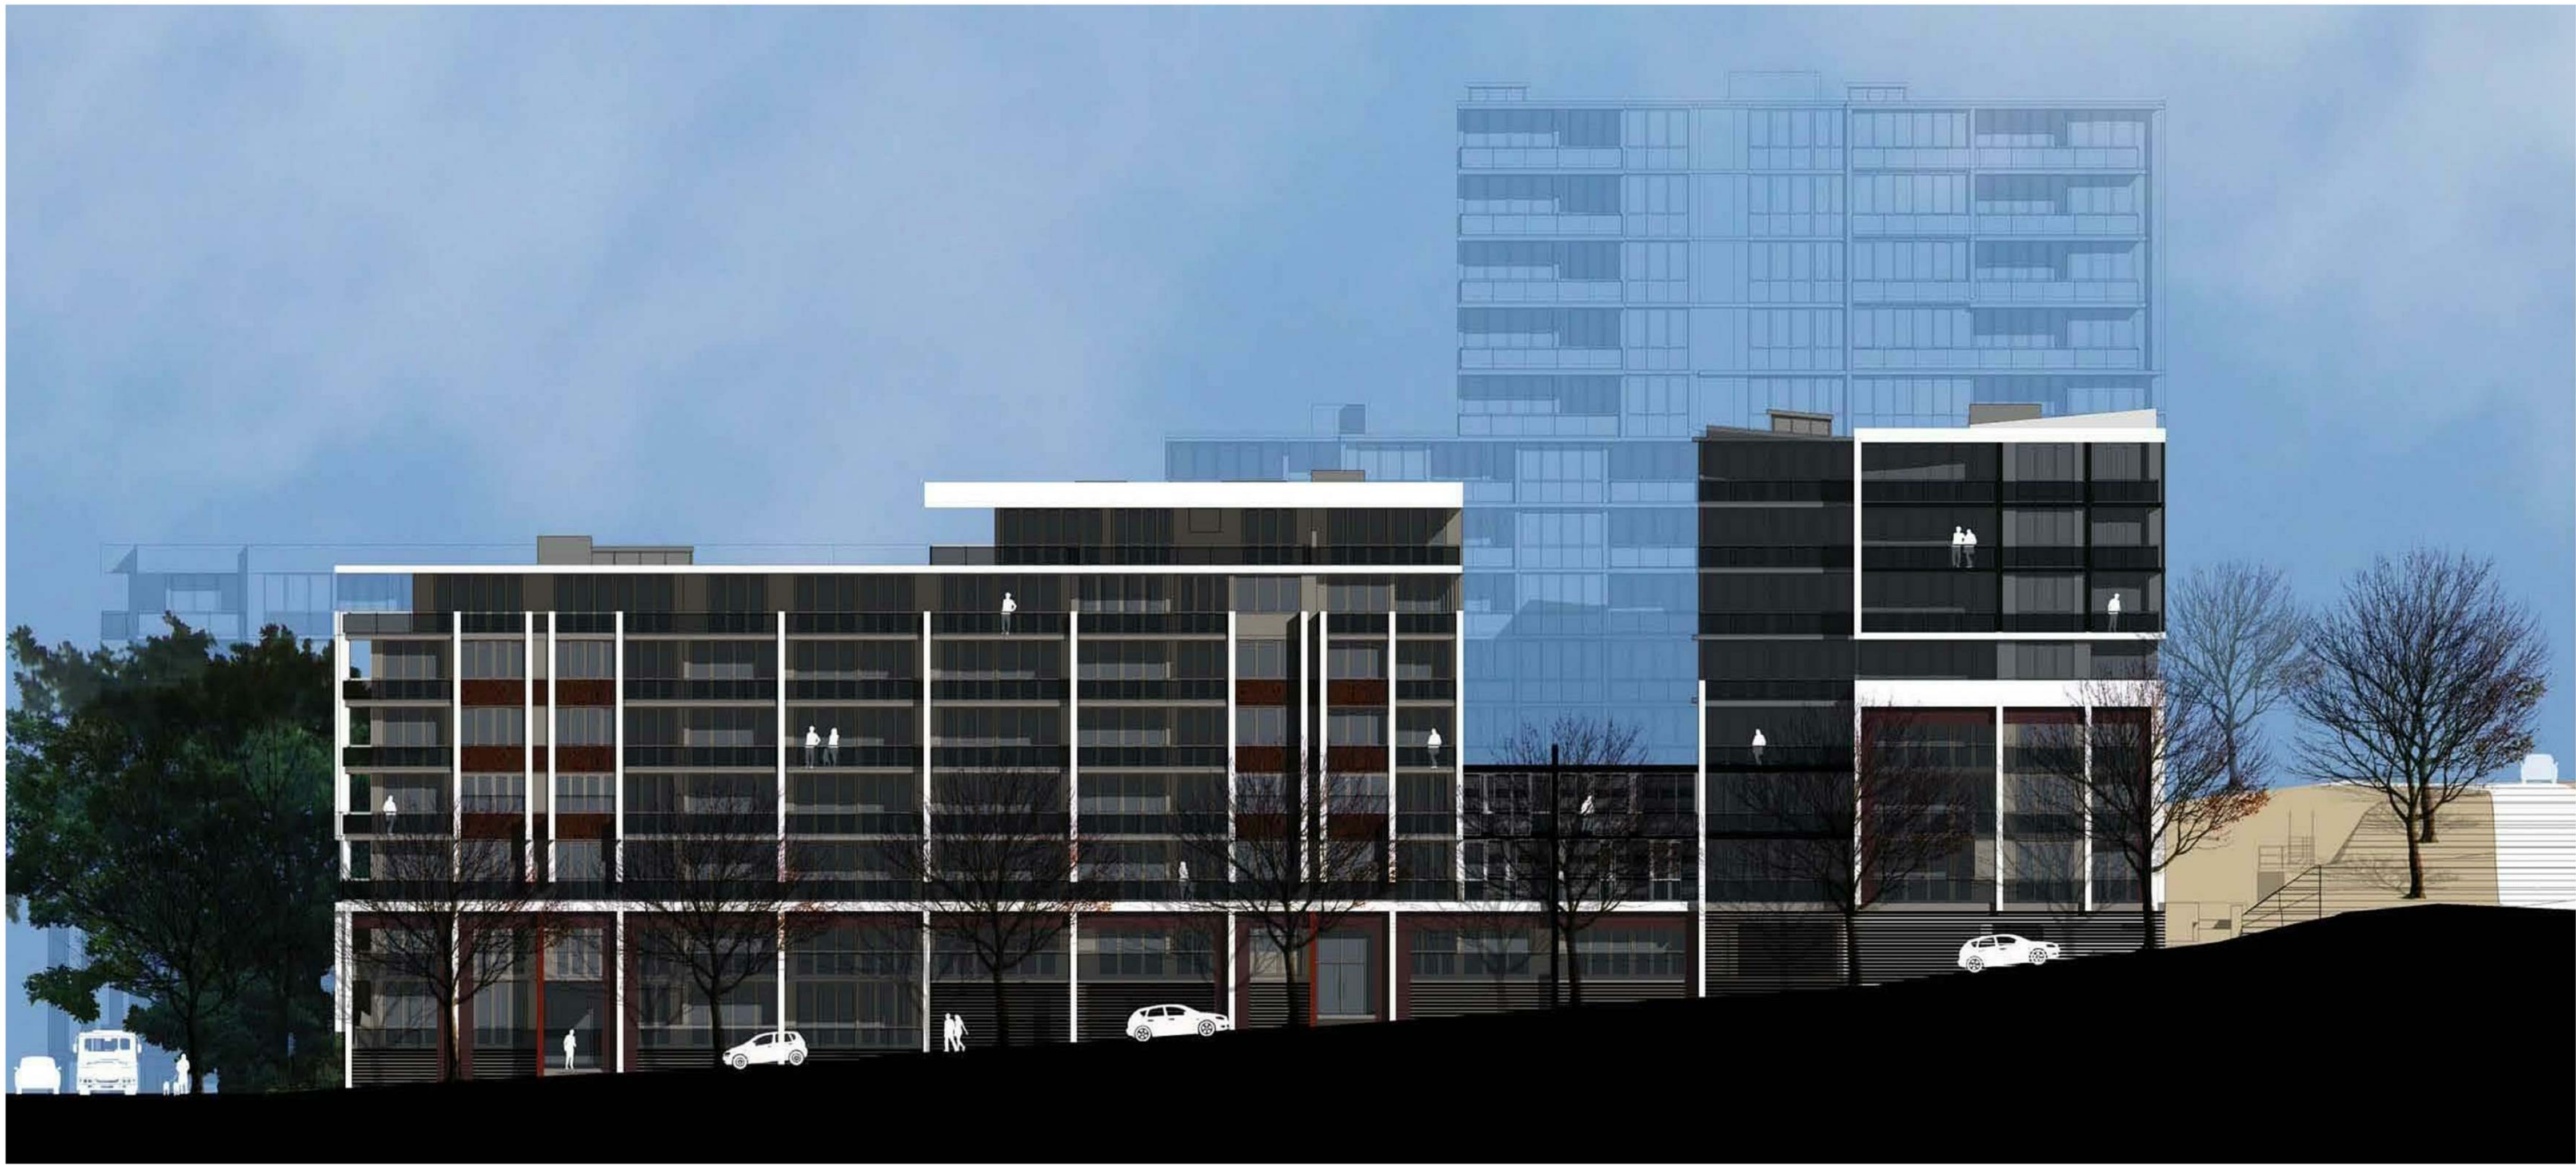

PROJECT APPLICATION

ARCHITECT

ROBERTSON + MARKS

ground floor 11-17 buckingham st
surry hills sydney australia 2010 www.rmarks.net.au
t 61 2 9319 4388 f 61 2 9319 7338 e mail@rmarks.net.au

NOM ARCH
DAVID MAYES 3190 JOHN RYAN 3181 BRIAN MANN 5975 ANDREW SCARVELIS

CLIENT

Structural Engineers

Mechanical, Electrical & Lift
Services Engineers

Hydraulic Engineer & Fire
Services Engineers

Landscape Architects

NOTES

Dimensions
Contractors to check all dimensions on site prior to commencing construction. Do not scale from this
drawing. Use given dimensions.
Copyright ©
This document is copyright. All rights reserved.

REVISIONS

Issue	Date	Description
1	2011/12/12	DA SUBMISSION

By

AT

Issue Date Description

KEY PLAN



Job

Description

Address
Address

Lot


Building Name : STAGE 1 PROJECT APPLICATION (MP 09_0219)

Drawing Title : BELMORE STREET

Scale : 1 : 200 @ B1
Date : 07-JAN-2011
Job Number : 10068
Drawn : AT

Drawing Number
A 119/1

Authorised by : IF

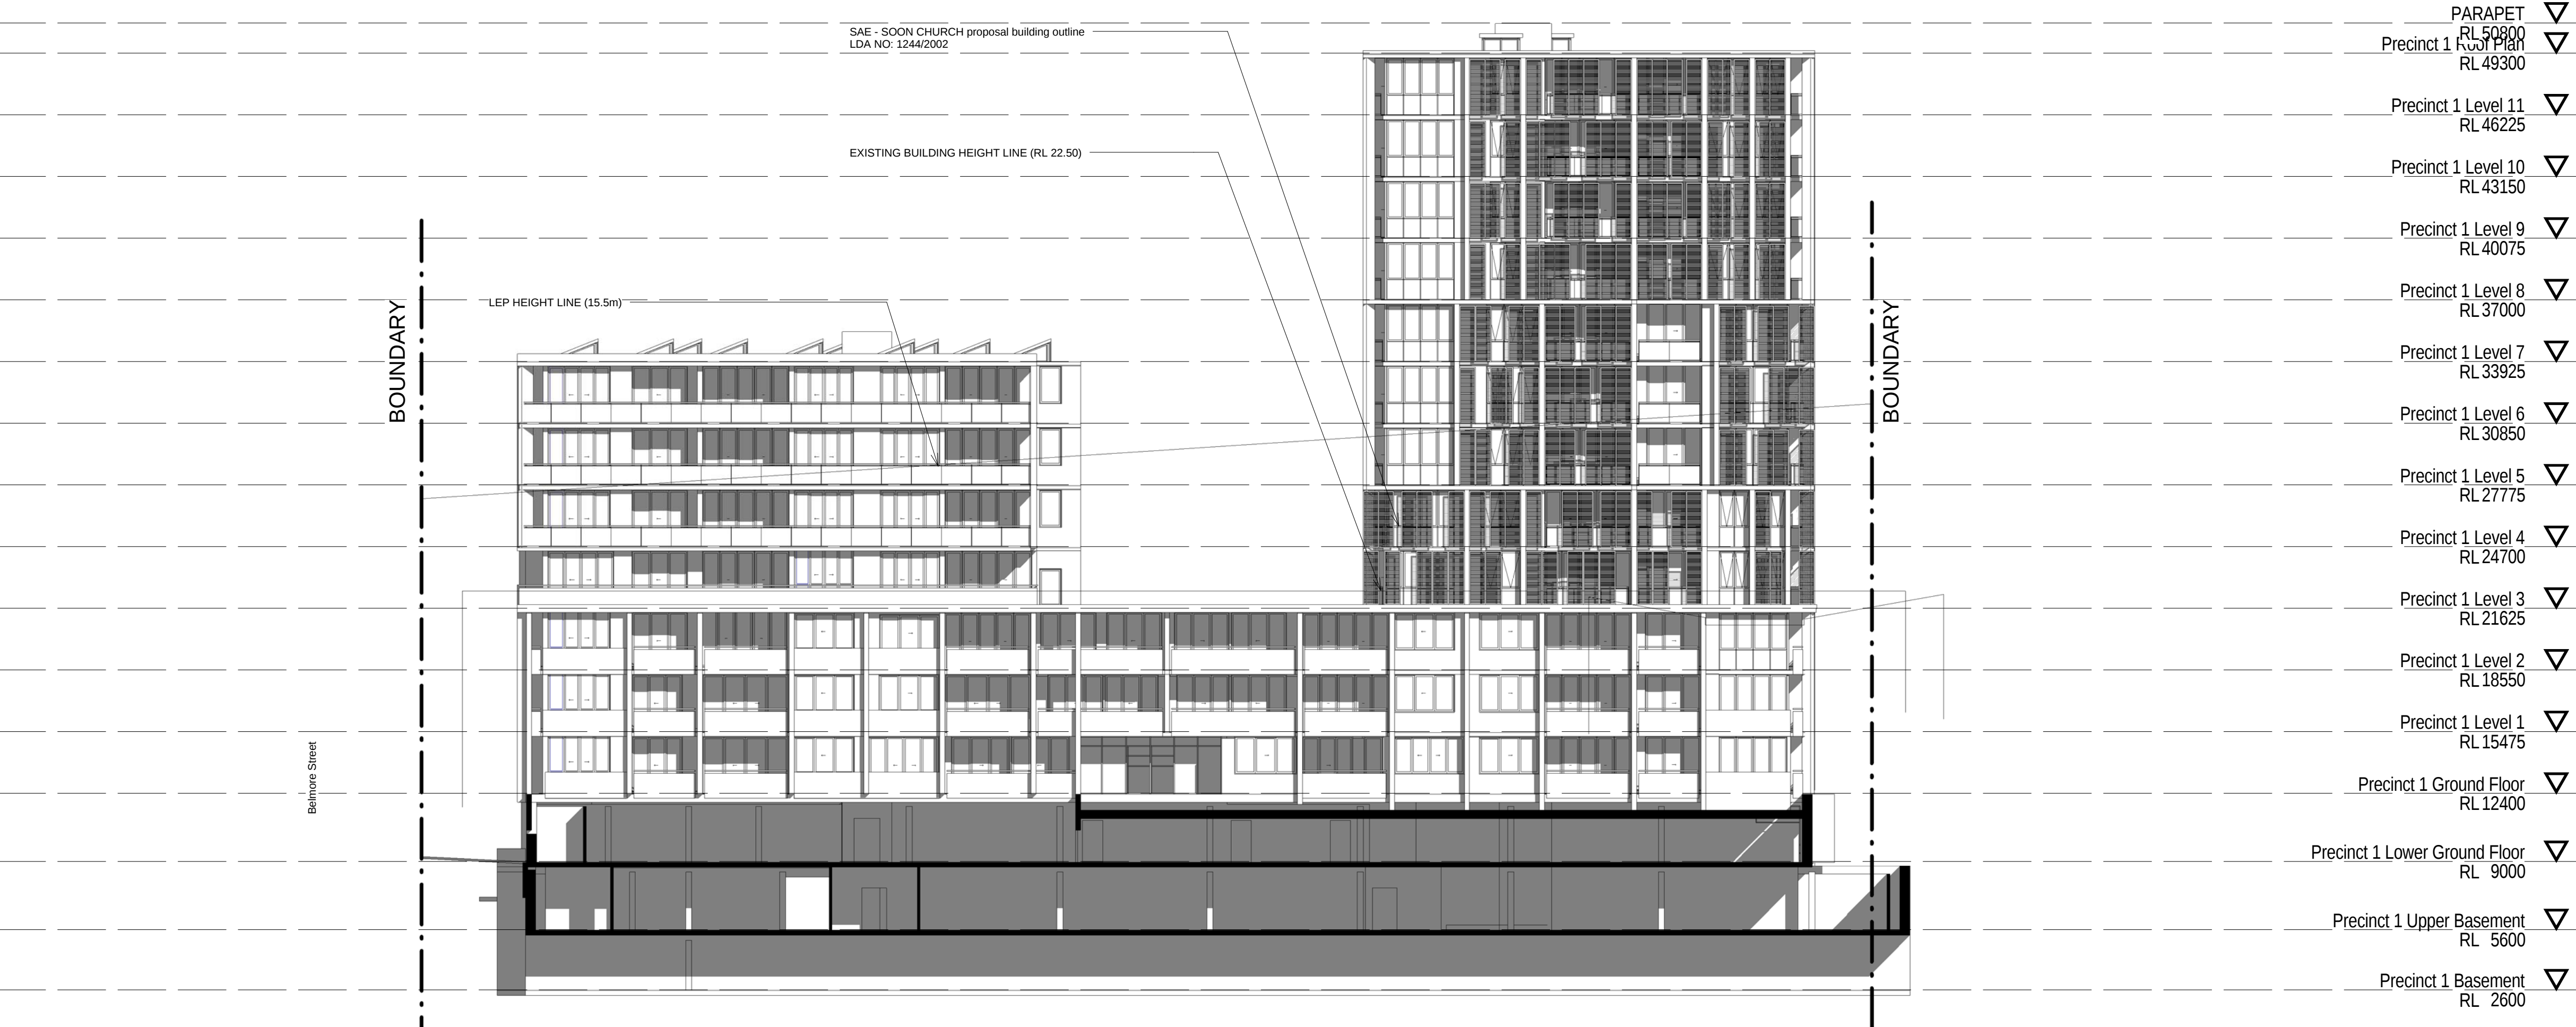

SCALE 1:200 @ B1

0 10 20M

PROJECT APPLICATION

ARCHITECT

ROBERTSON + MARKS

ground floor 11-17 buckingham st
surry hills sydney australia 2010 www.marks.net.au
t 61 2 9319 4388 f 61 2 9319 7338 e mail@marks.net.au

NOM ARCH
DAVID MAYES 3190 JOHN RYAN 3181 BRIAN MANN 5975 ANDREW SCARVELLS

CLIENT

Structural Engineers

Mechanical, Electrical & Lift Services Engineers

Hydraulic Engineer & Fire Services Engineers

Landscape Architects

NOTES

Dimensions
Contractors to check all dimensions on site prior to commencing construction. Do not scale from this drawing. Use given dimensions.
Copyright ©
This document is copyright. All rights reserved.

REVISIONS			By
Issue	Date	Description	
1	2011/12/12	DA SUBMISSION	AT

Issue	Date	Description	By

KEY PLAN

North Point

Job

Description

Address

Address


Lot

Building Name : STAGE 1 PROJECT APPLICATION (MP 09_0219)
Drawing Title : HAMILTON CRESCENT

Scale : 1 : 200 @ B1
Date : 07-JAN-2011
Job Number : 10068
Drawn : AT

Drawing Number
A 120/1

Authorised by : IF

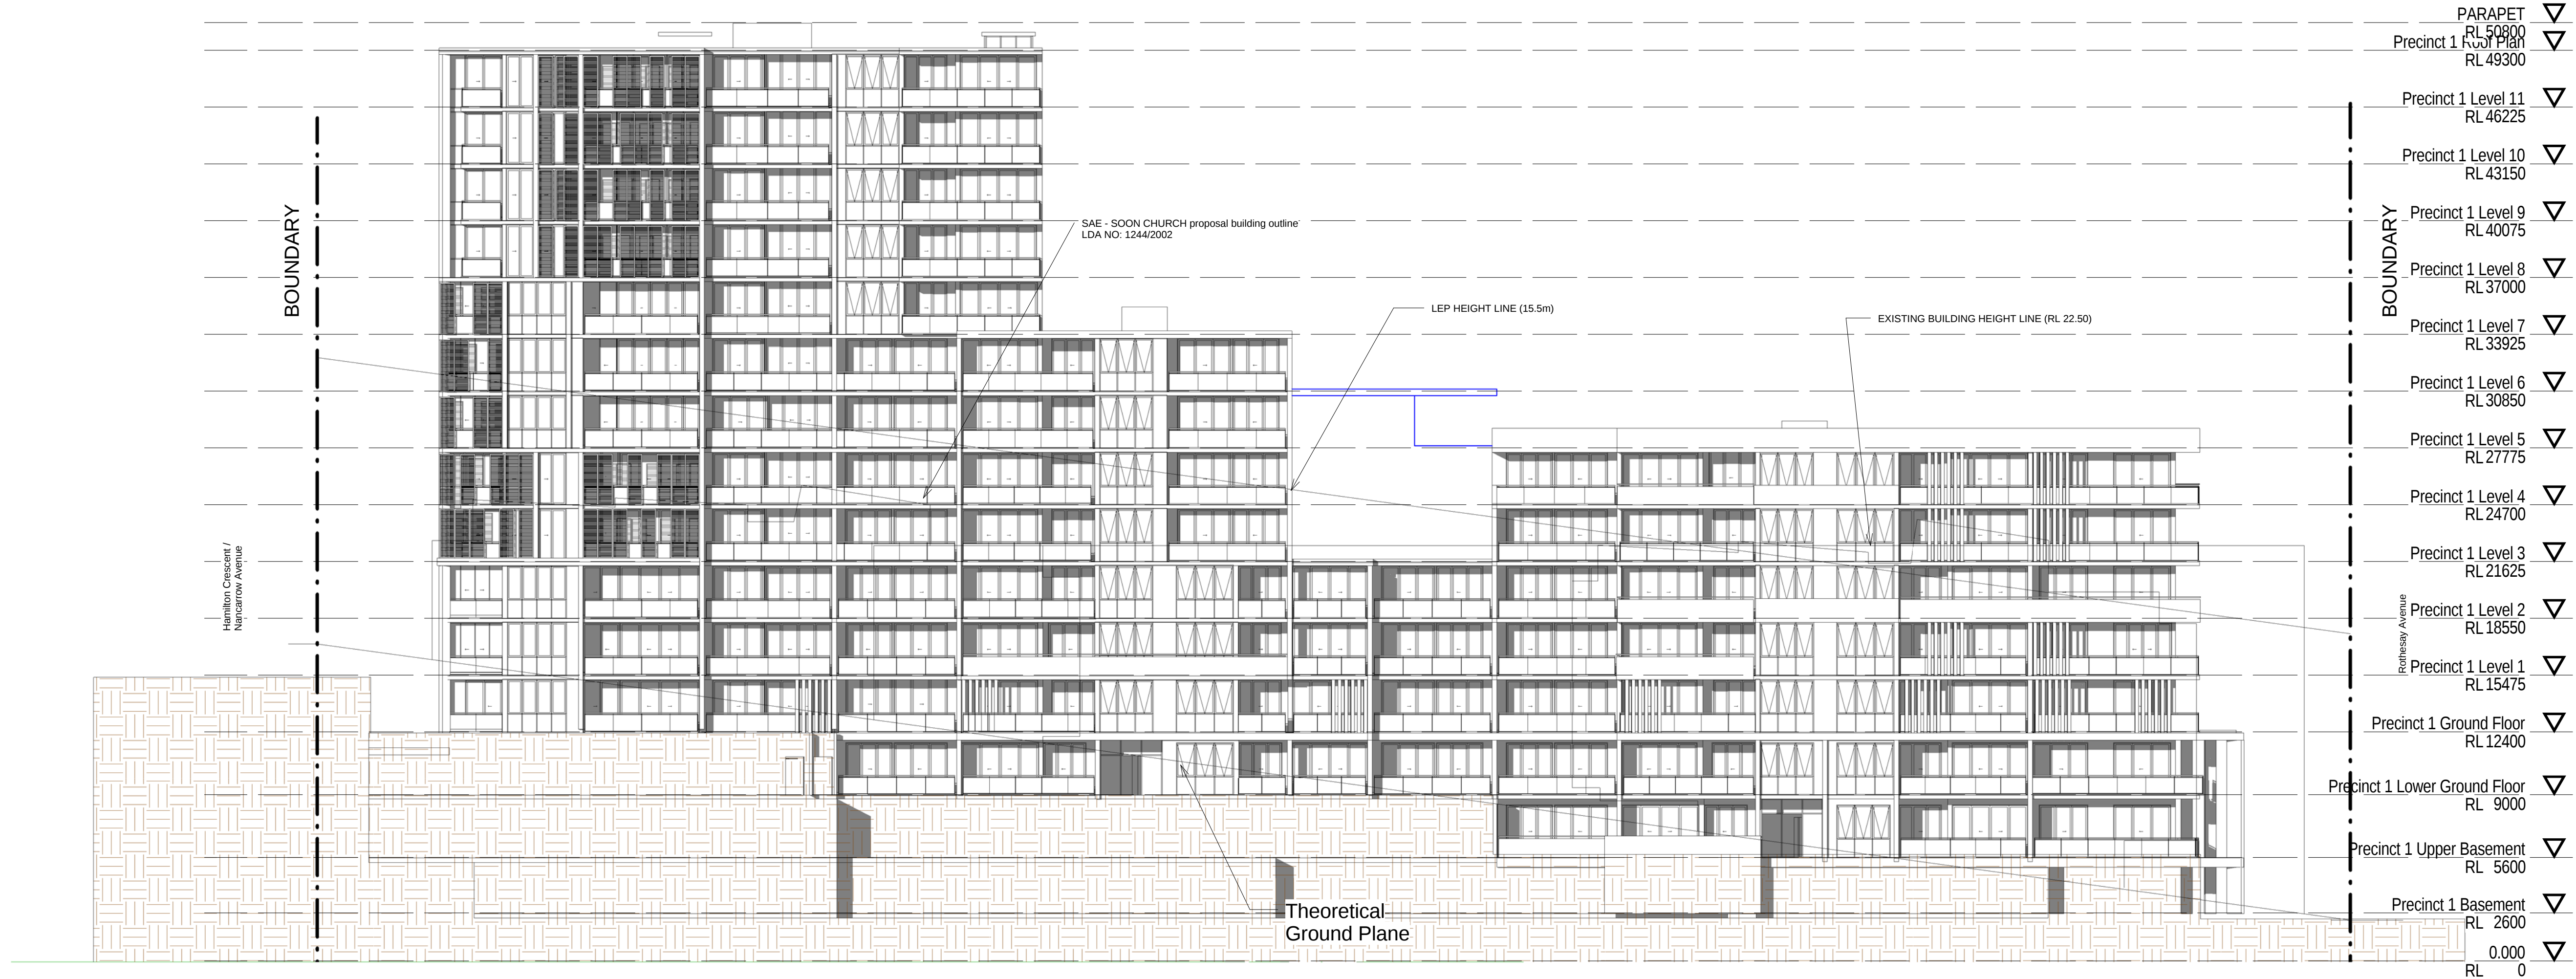

PARAPET	▽
Precinct 1 Roof Plan	▽
RL 50800	
RL 49300	
Precinct 1 Level 11	▽
RL 46225	
Precinct 1 Level 10	▽
RL 43150	
Precinct 1 Level 9	▽
RL 40075	
Precinct 1 Level 8	▽
RL 37000	
Precinct 1 Level 7	▽
RL 33925	
Precinct 1 Level 6	▽
RL 30850	
Precinct 1 Level 5	▽
RL 27775	
Precinct 1 Level 4	▽
RL 24700	
Precinct 1 Level 3	▽
RL 21625	
Precinct 1 Level 2	▽
RL 18550	
Precinct 1 Level 1	▽
RL 15475	
Precinct 1 Ground Floor	▽
RL 12400	
Precinct 1 Lower Ground Floor	▽
RL 9000	
Precinct 1 Upper Basement	▽
RL 5600	
Precinct 1 Basement	▽
RL 2600	
0.000	▽
RL 0	



SCALE 1:200 @ B1

0 10 20M

PROJECT APPLICATION

ARCHITECT

ROBERTSON + MARKS

ground floor 11-17 buckingham st
surry hills sydney australia 2010
t 61 2 9319 4388 f 61 2 9319 7338 e mail@marks.net.au

NOM ARCH
DAVID MAYES 3190 JOHN RYAN 3181 BRIAN MANN 5975 ANDREW SCARVELLS

CLIENT

Structural Engineers

Mechanical, Electrical & Lift
Services Engineers

Hydraulic Engineer & Fire
Services Engineers

Landscape Architects

NOTES

Dimensions
Contractors to check all dimensions on site prior to commencing construction. Do not scale from this
drawing. Use given dimensions.
Copyright ©
This document is copyright. All rights reserved.

REVISIONS

Issue	Date	Description
1	2011/12/12	DA SUBMISSION

By
AT

Issue Date Description

KEY PLAN



Job

Description

Address
Address

Lot

Building Name : STAGE 1 PROJECT APPLICATION (MP 09_0219)

Drawing Title : COMMERCIAL STREET


Scale : 1 : 200 @ B1
Date : 07-JAN-2011
Job Number : 10068
Drawn : AT

Drawing Number
A 121/1

Authorised by : IF



1
A 122/1
Section A-A1
1 : 200

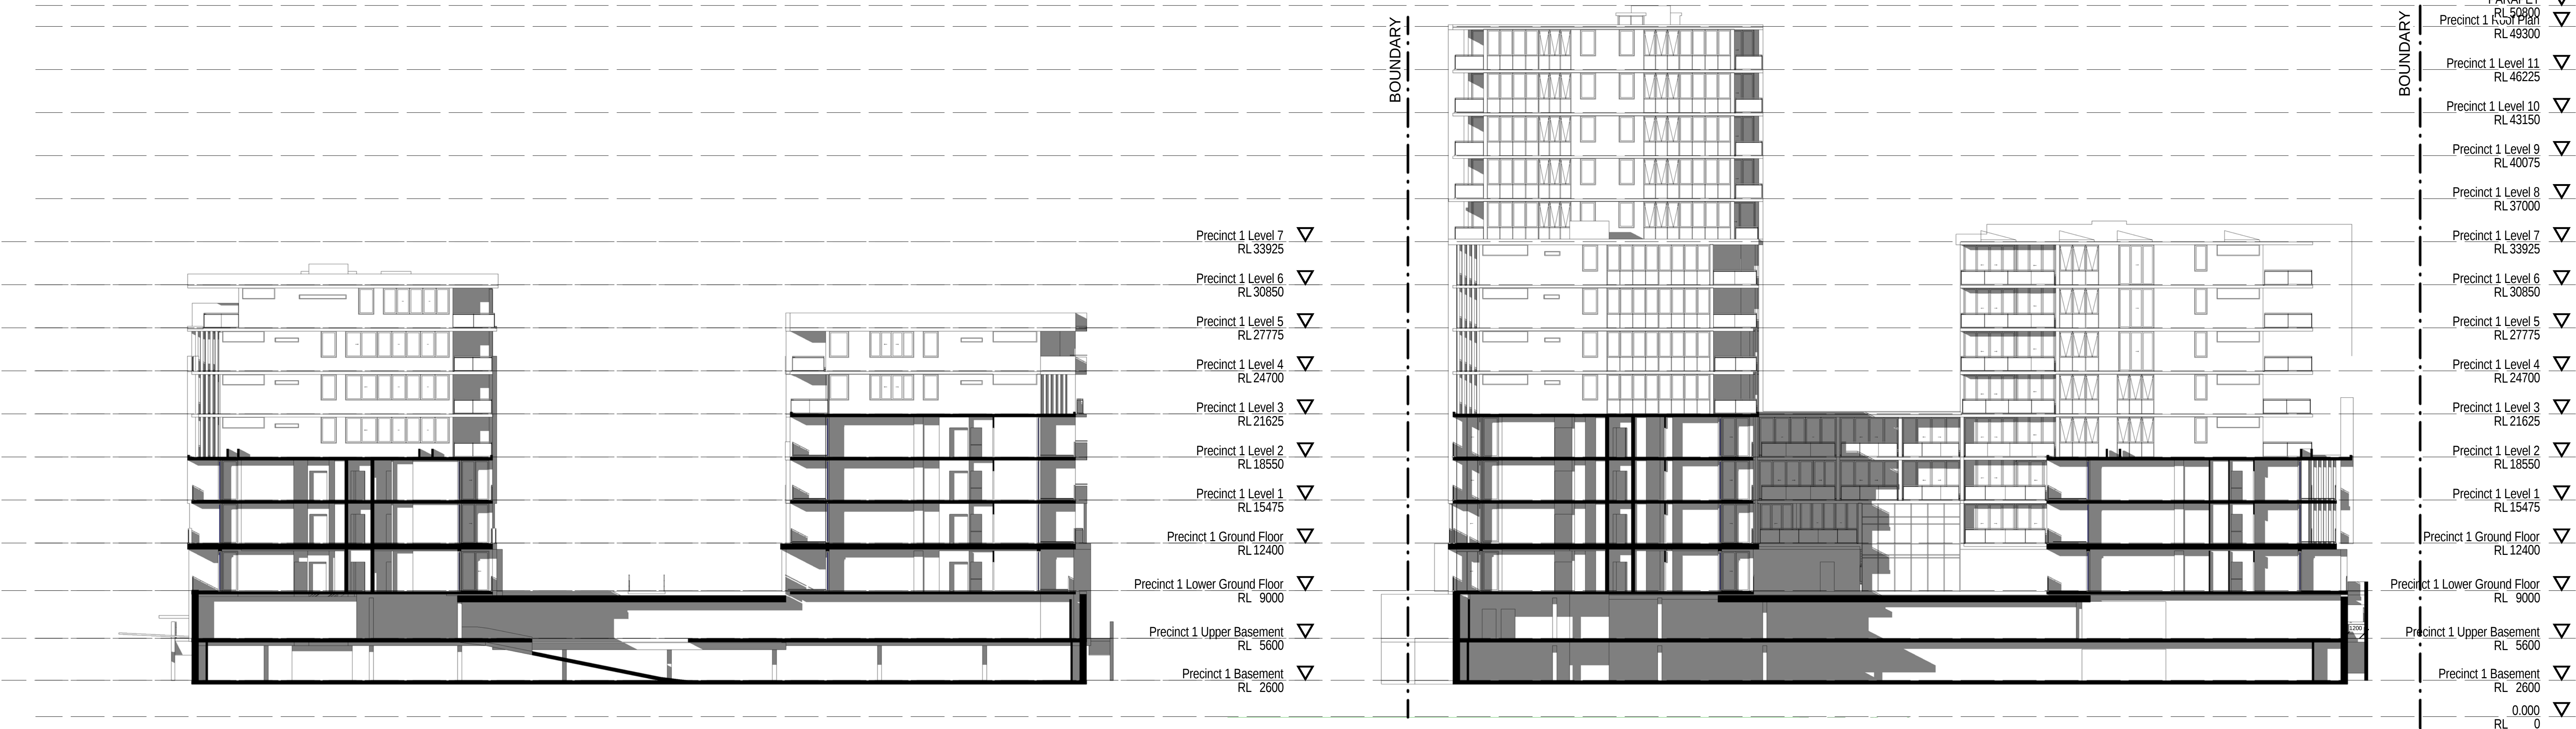

3
A 122/1
Section E-E1
1 : 200

2
A 122/1
Section D-D1
1 : 200

PROJECT APPLICATION

ARCHITECT

ROBERTSON + MARKS

ground floor 11-17 buckingham st
surry hills sydney australia 2010
t 61 2 9319 4388 f 61 2 9319 7338 e mail@marks.net.au

NOM ARCH
DAVID MAYES 3190 JOHN RYAN 3181 BRIAN MANN 5975 ANDREW SCARVELIS

CLIENT

Structural Engineers

Mechanical, Electrical & Lift
Services Engineers

Hydraulic Engineer & Fire
Services Engineers

Landscape Architects

NOTES

Dimensions
Contractors to check all dimensions on site prior to commencing construction. Do not scale from this
drawing. Use given dimensions.
Copyright ©
This document is copyright. All rights reserved.

REVISIONS

Issue	Date	Description
1	2011/12/12	DA SUBMISSION

By
AT

Issue Date Description

KEY PLAN



Job

Description

Address
Address

Lot


Building Name : STAGE 1 PROJECT APPLICATION (MP 09_0219)

Drawing Title : SECTIONS


Scale : 1 : 200
Date : 11/02/11
Job Number : 10068
Drawn : AT

Drawing Number
A 122/1

Authorised by : Approver

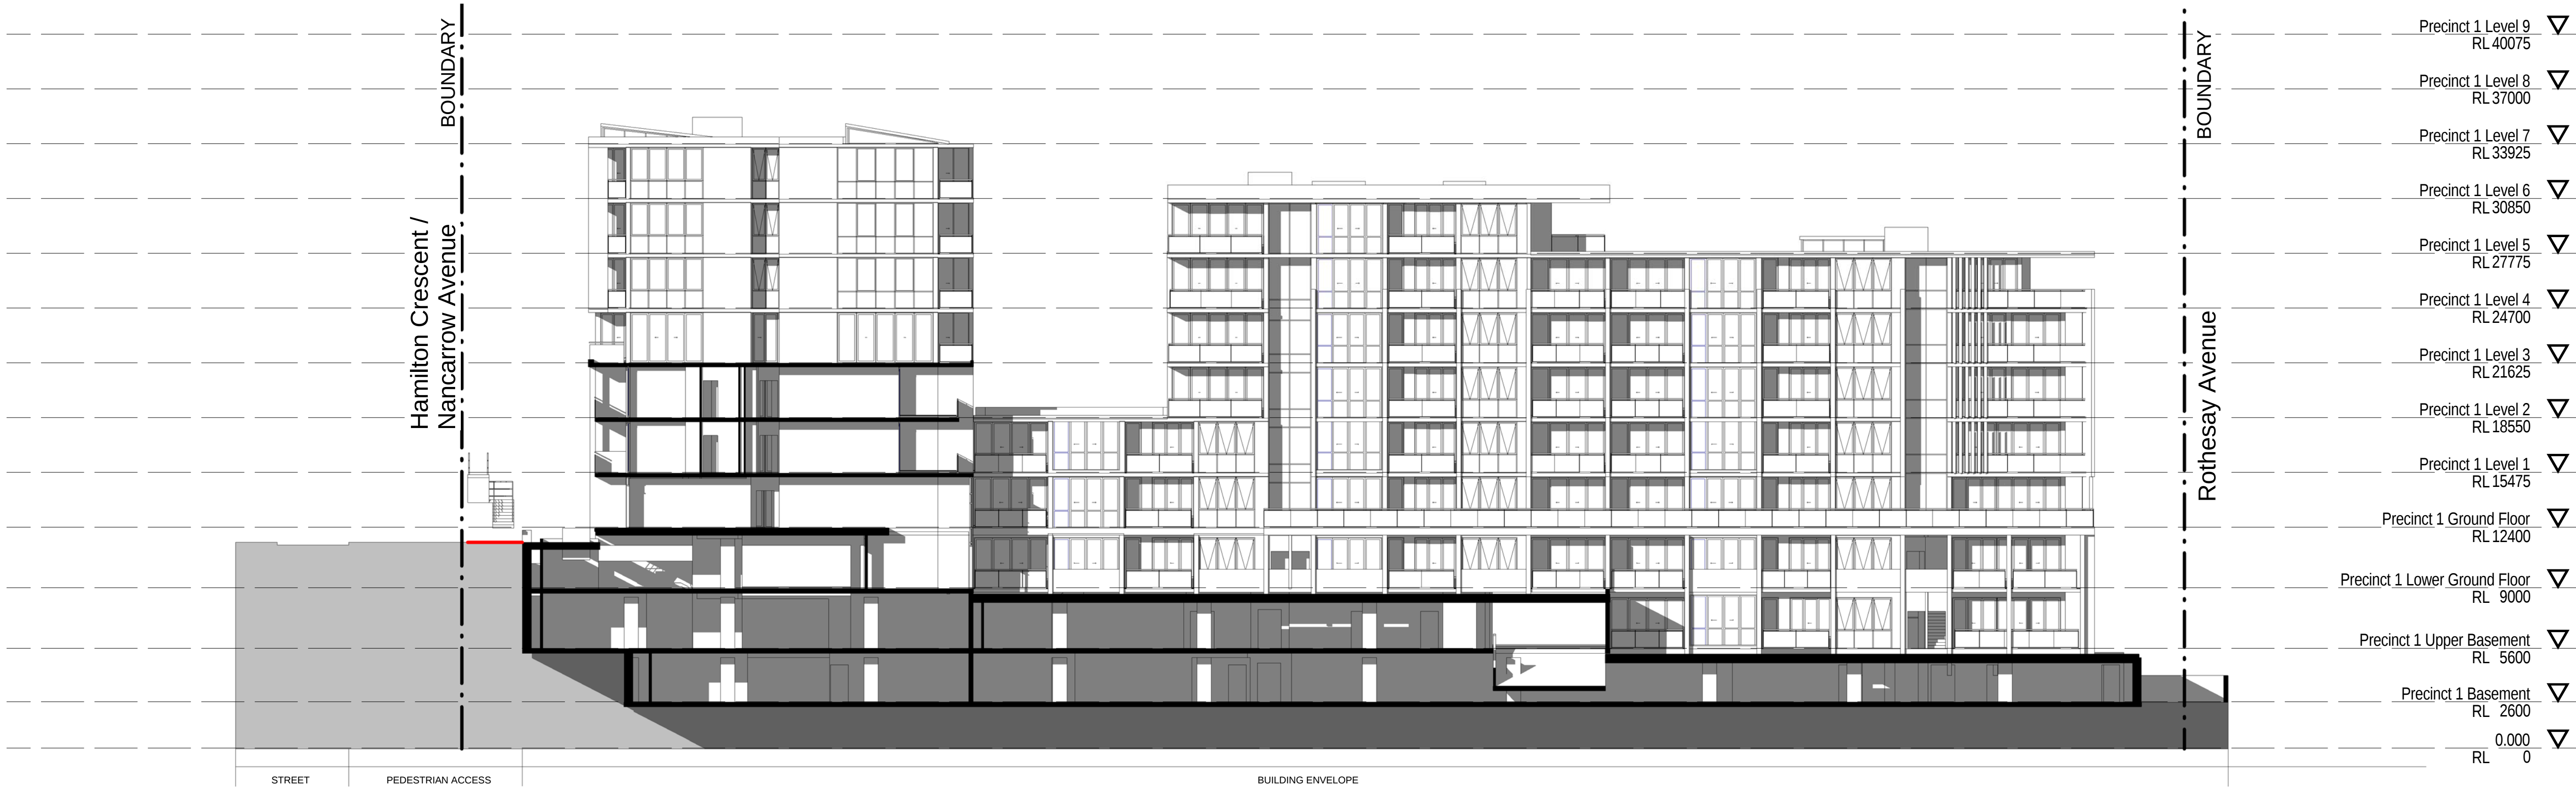

2
A 123-1
Section C-C1
1 : 200

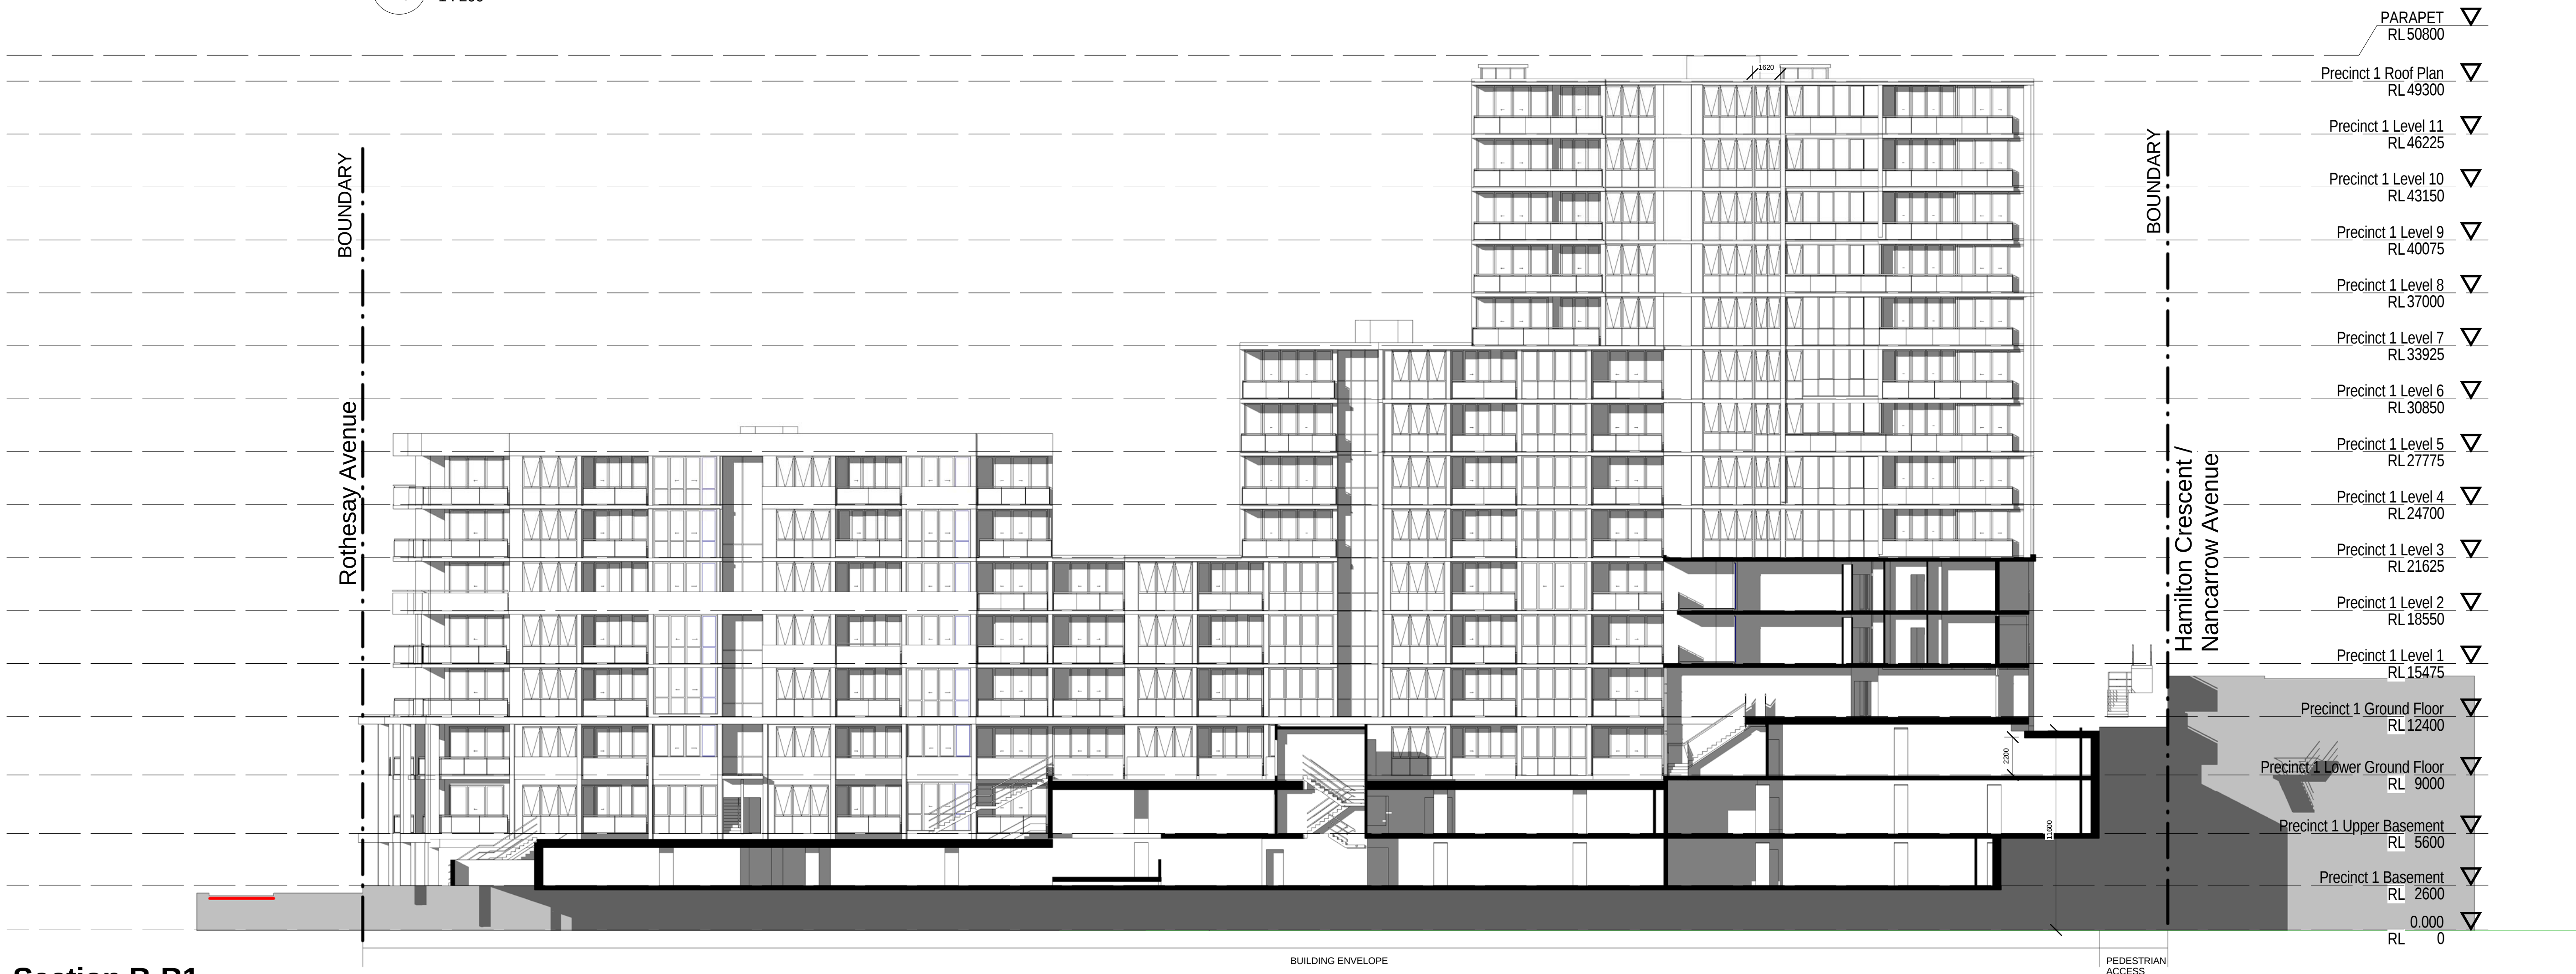

1
A 123-1
Section B-B1
1 : 200



PROJECT APPLICATION

ARCHITECT

ROBERTSON + MARKS

ground floor 11-17 buckingham st
surry hills sydney australia 2010
t 61 2 9319 4388 f 61 2 9319 7338 e mail@marks.net.au

NOM ARCH
DAVID MAYES 3190 JOHN RYAN 3181 BRIAN MANN 5975 ANDREW SCARVELLS

CLIENT

Structural Engineers

Mechanical, Electrical & Lift
Services Engineers

Hydraulic Engineer & Fire
Services Engineers

Landscape Architects

NOTES

Dimensions
Contractors to check all dimensions on site prior to commencing construction. Do not scale from this
drawing. Use given dimensions.
Copyright ©
This document is copyright. All rights reserved.

REVISIONS

Issue	Date	Description
1	2011/12/12	DA SUBMISSION

By
AT

Issue	Date	Description
-------	------	-------------

KEY PLAN



Job

Description

Address
Address

Lot

Building Name : STAGE 1 PROJECT APPLICATION (MP 09_0219)
Drawing Title : SECTIONS

Scale : 1 : 200
Date : 12/09/11
Job Number : 10068
Drawn : Author

Drawing Number
A 123-1

Authorised by : Approver