


XREF's: X-GRP-A1-SHT; X-SYD-A1-Logo; X-Survey; X-Arch Basement Lower; X-Design
CAD FILE: \\Urban\6000 - 6099\600283 - Shepherds Bay Meadow Bank\3 Drafting\Drawings\600283-1120.dwg
DATE PLOTTED: 13 December 2011 2:50 PM BY: DAVID PRESTON-THOMSON (SYDNEY)

 

ROTHESAY
AVENUE


AVENUE

BELMORE
STREET

STREET

CRESCENT

HAMILTON

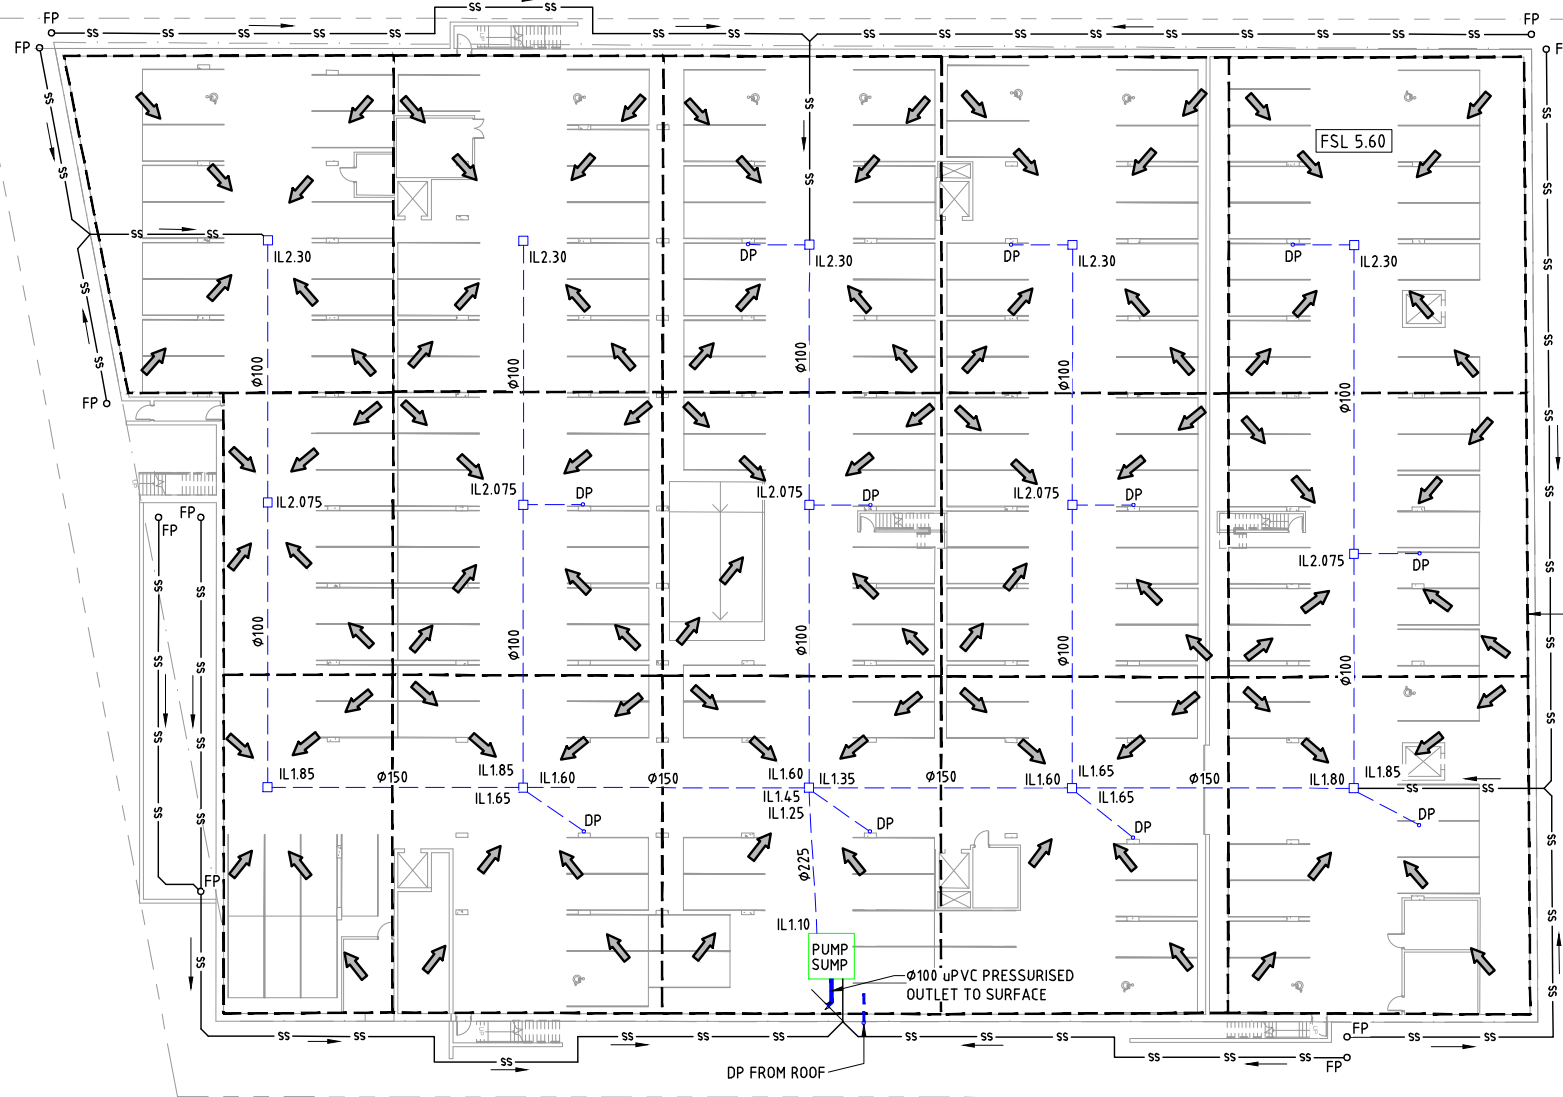


LEGEND

- PROPOSED STORMWATER PIT
- PROPOSED STORMWATER PIPE
- DP PROPOSED DOWNPIPE
- PROPOSED SUBSOIL DRAIN
- PROPOSED FLUSHING POINT
- FALL

NOTE

REFER ARCHITECTURAL DRAWINGS FOR
CURRENT FLOOR PLAN / BASEMENT LAYOUT

 

NOT CONSTRUCTION ISSUE

Rev	Date	Description	Drawn	Appr.
2	13/12/2011	CONCEPT DRAINAGE AMENDED	DPT	G/JN
1	8/10/2010	PRELIMINARY	DH	AB

© Cardno Ltd 2011
All Rights Reserved.
This document is produced by Cardno Ltd solely for the benefit of and use by the client in accordance with the terms of the releaser. Cardno Ltd does not and shall not assume any responsibility or liability whatsoever to any third party arising out of any use or reliance by third party on the content of this document.

ABN: 95 001 145 035
910 Pacific Highway, Gordon, NSW Australia 2072
Phone (+61 2) 9496 7781 Fax (+61 2) 9499 3912
Email: Sydney@cardno.com.au Web: www.cardno.com.au



Drawn	DH	Date	7/10/2010
Checked	GN	Date	8/10/2010
Designed	AB	Date	7/10/2010
Verified		Date	
Approved	GN	Date	8/10/2010

Client **ROBERTSON MARKS ARCHITECTS**
STORMWATER CONCEPT DESIGN
ROTHESAY AVENUE
MEADOWBANK
STORMWATER CONCEPT PLAN
LOWER BASEMENT LEVEL

Status	NOT FOR CONSTRUCTION						
Date	7/10/2010	Datum	AHD	Scale	1:250	Size	A1
Drawing Number	600283-112					Revision	2

0 10 20 30 40 50 60 70 80 90 100 110 120 130 140 150mm ON A1 ORIGINAL