





PARAPET	▽
Precinct 1 Level 11	▽
RL 51900	
Precinct 1 Level 11	▽
RL 47225	
Precinct 1 Level 10	▽
RL 44150	
Precinct 1 Level 9	▽
RL 41075	
Precinct 1 Level 8	▽
RL 38000	
Precinct 1 Level 7	▽
RL 34925	
Precinct 1 Level 6	▽
RL 31850	
Precinct 1 Level 5	▽
RL 28775	
Precinct 1 Level 4	▽
RL 25700	
Precinct 1 Level 3	▽
RL 22625	
Precinct 1 Level 2	▽
RL 19550	
Precinct 1 Level 1	▽
RL 16475	
Precinct 1 Ground Floor	▽
RL 13400	
Precinct 1 Lower Ground Floor	▽
RL 10125	
Precinct 1 Upper Basement	▽
RL 6925	
Precinct 1 Basement	▽
RL 3725	
0.000	▽
RL 0	

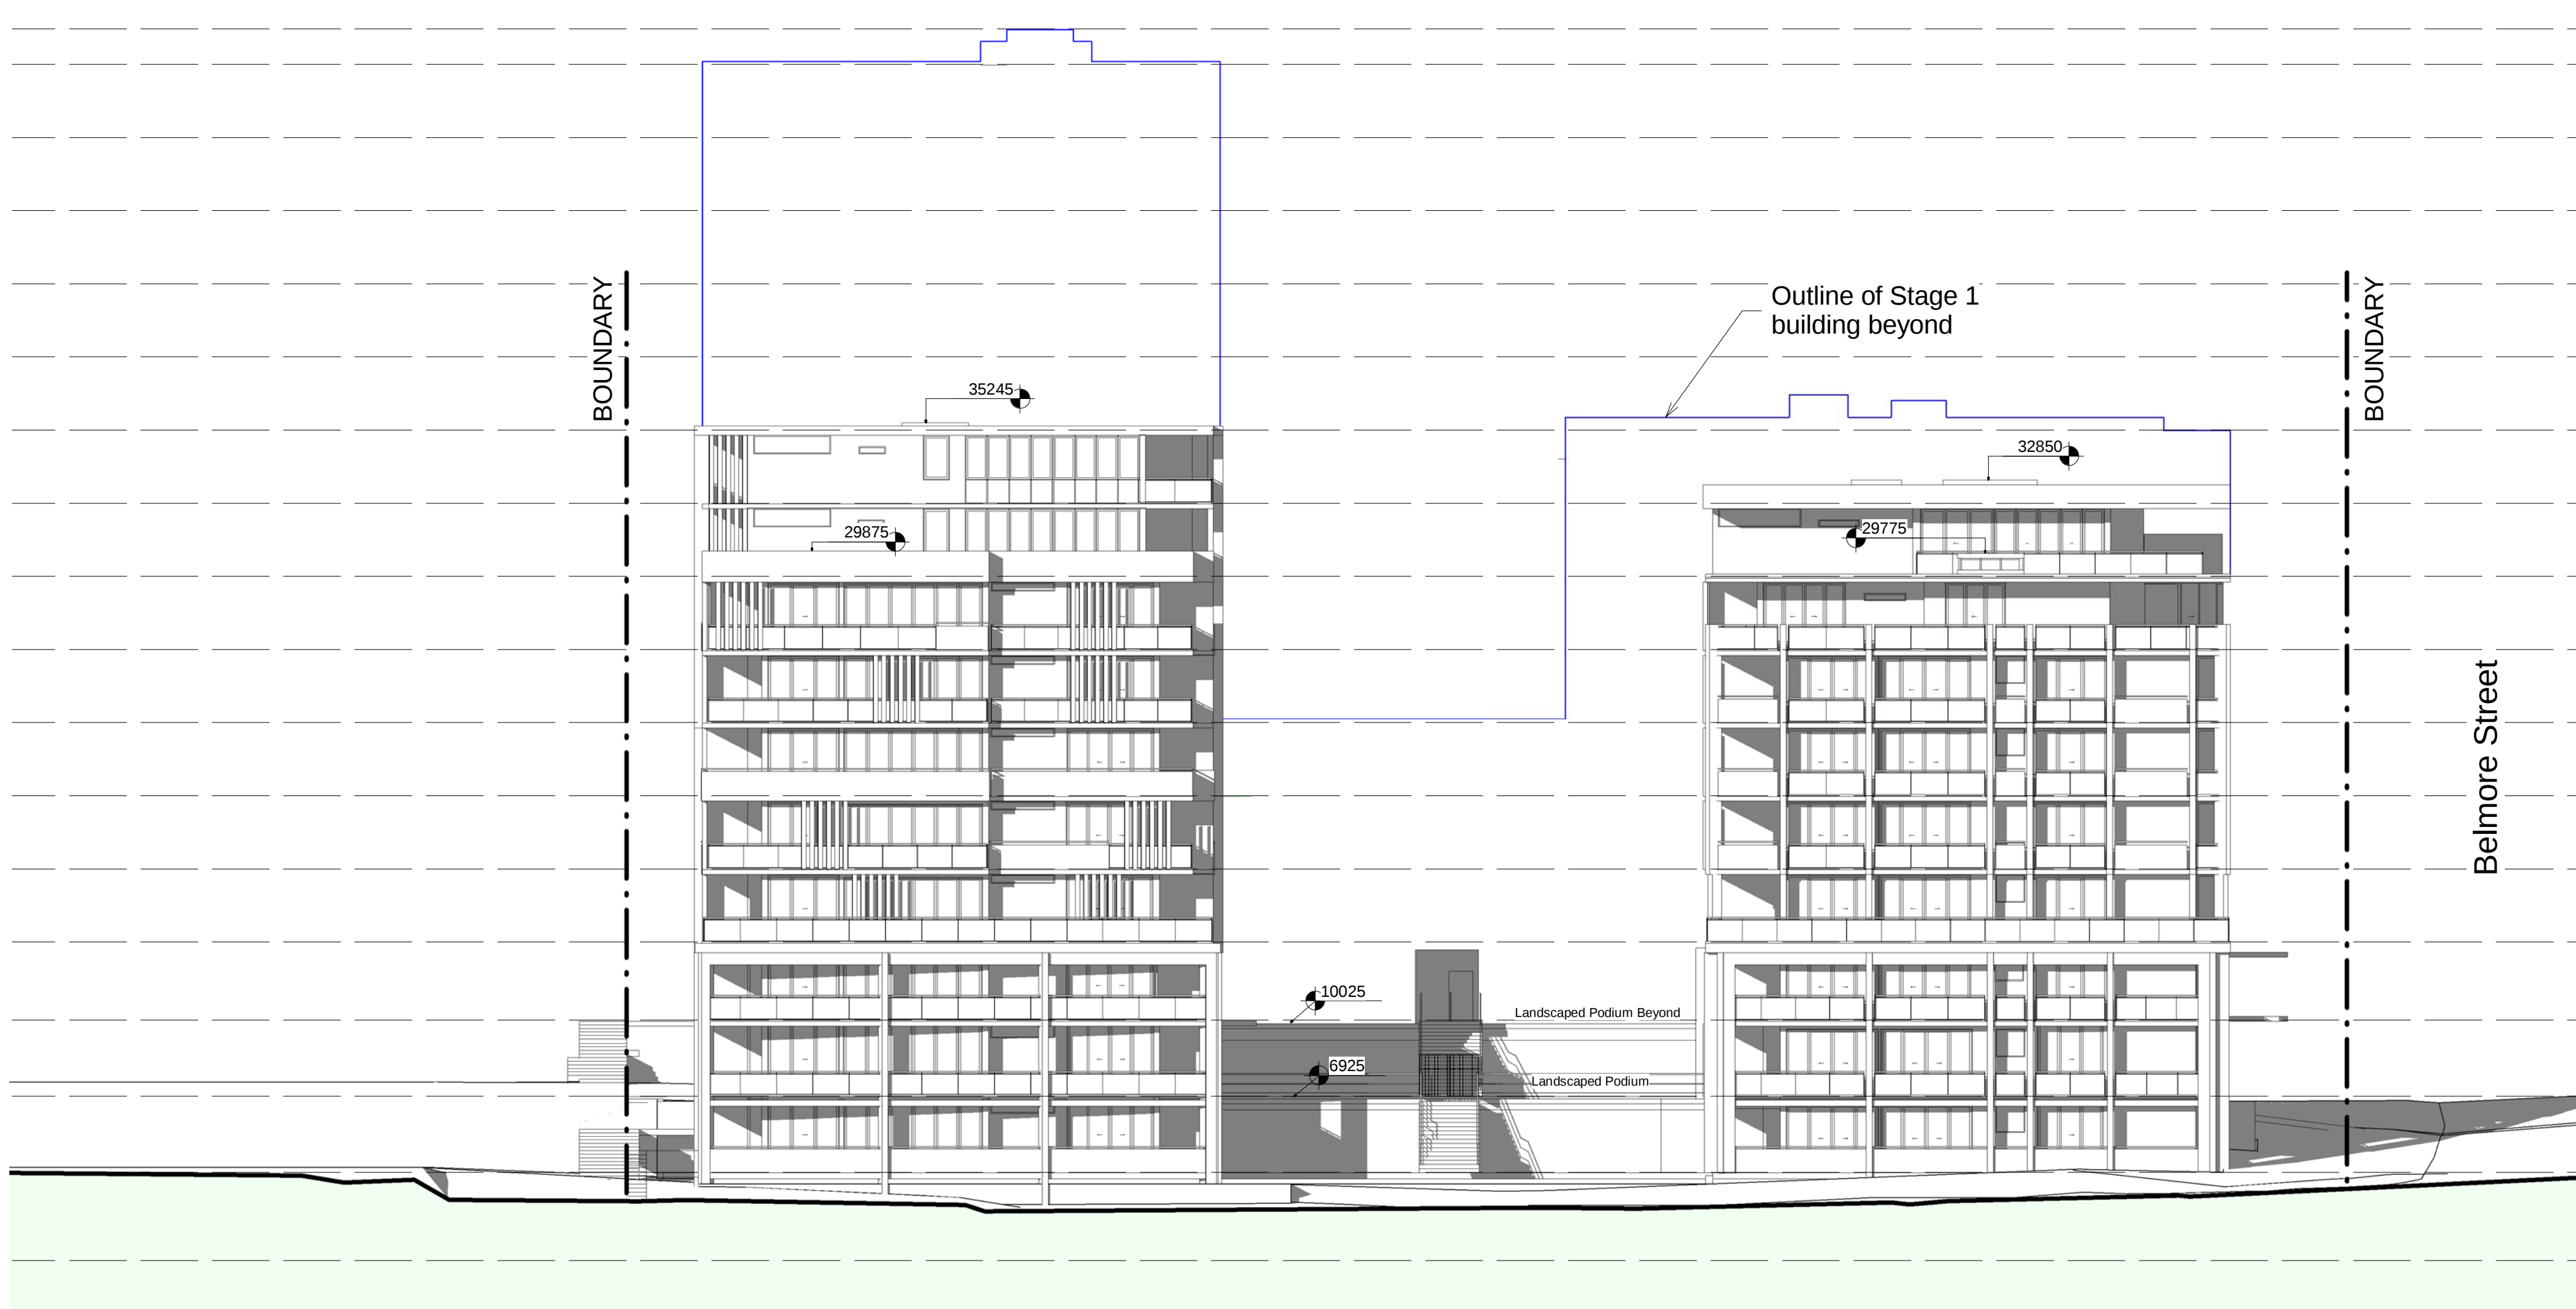

PROJECT APPLICATION

 

ARCHITECT

ROBERTSON + MARKS

ground floor 11-17 buckingham st
sunny hills sydney australia 2010 www.marks.net.au
t 61 2 9319 4388 f 61 2 9319 7338 e mail@marks.net.au

NOM ARCH
DAVID MAYES 3190 JOHN RYAN 3181 BRIAN MANN 5975 ANDREW SCARVELIS

CLIENT

Structural Engineer

Mechanical, Electrical & Lift
Services Engineers

Hydraulic Engineer & Fire
Services Engineers

Landscape Architects

NOTES

Dimensions
Contractors to check all dimensions on site prior to commencing construction. Do not scale from this
drawing. Use given dimensions.
Copyright ©
This document is copyright. All rights reserved.

REVISIONS

Issue	Date	Description
1	2011/12/12	DA SUBMISSION
1	2011/12/12	DA SUBMISSION / Title Name Changed
3	2012/05/07	GENERAL SUBMISSION
4	31.07.2012	ISSUED FOR DA SUBMISSION

By

AT

AT

BF

LJ

Issue Date Description

KEY PLAN





Building Name : STAGE 1 PROJECT APPLICATION (MP 09_0219)
Drawing Title : ROTHESAY AVENUE ELEVATION


Scale : 1 : 200 @ B1
Date : 31st JULY 2012
Job Number : 10068-2
Drawn : DA

Drawing Number
A 118/4

Authorised by : IF

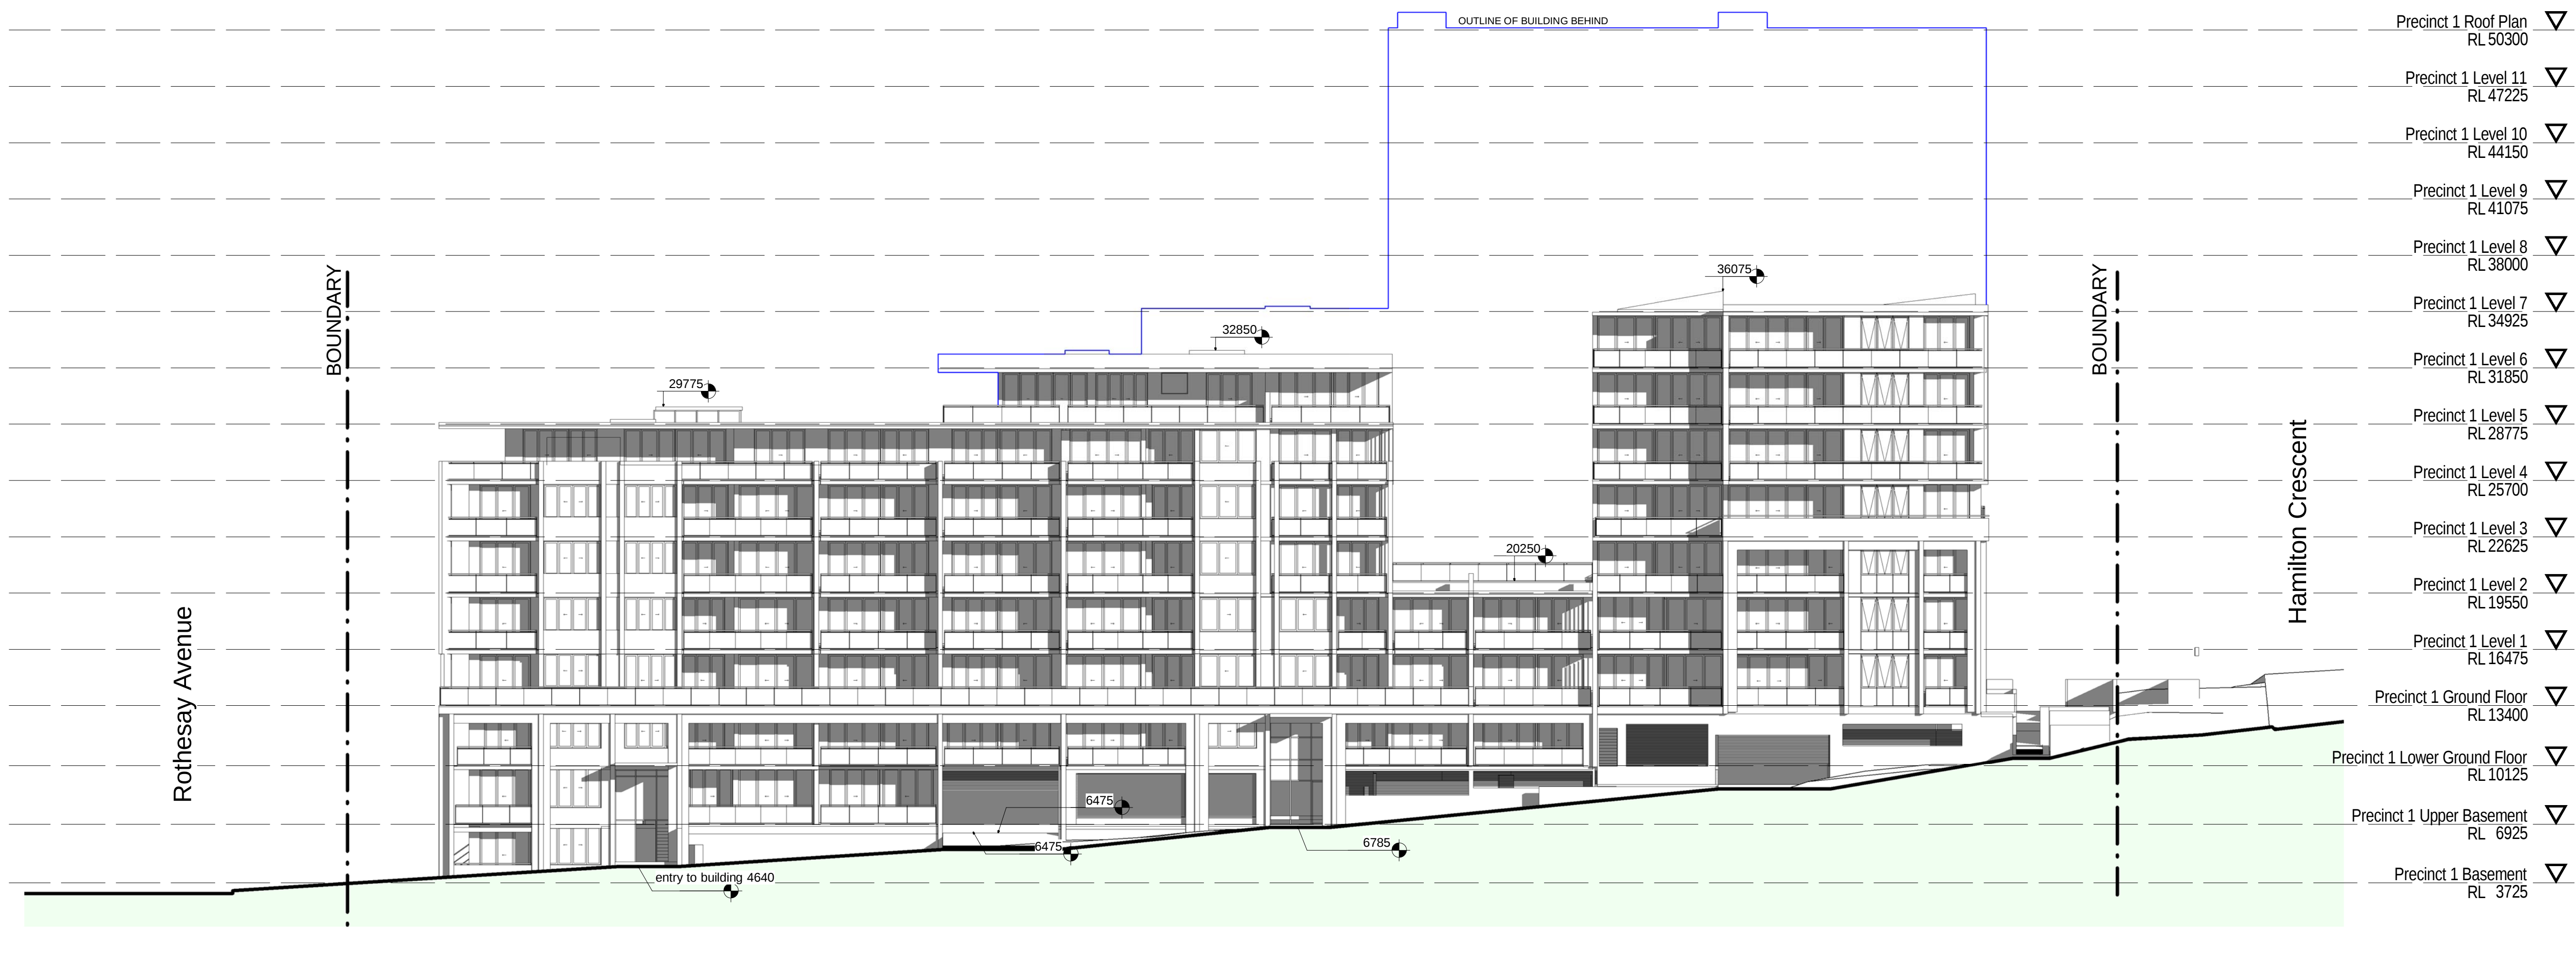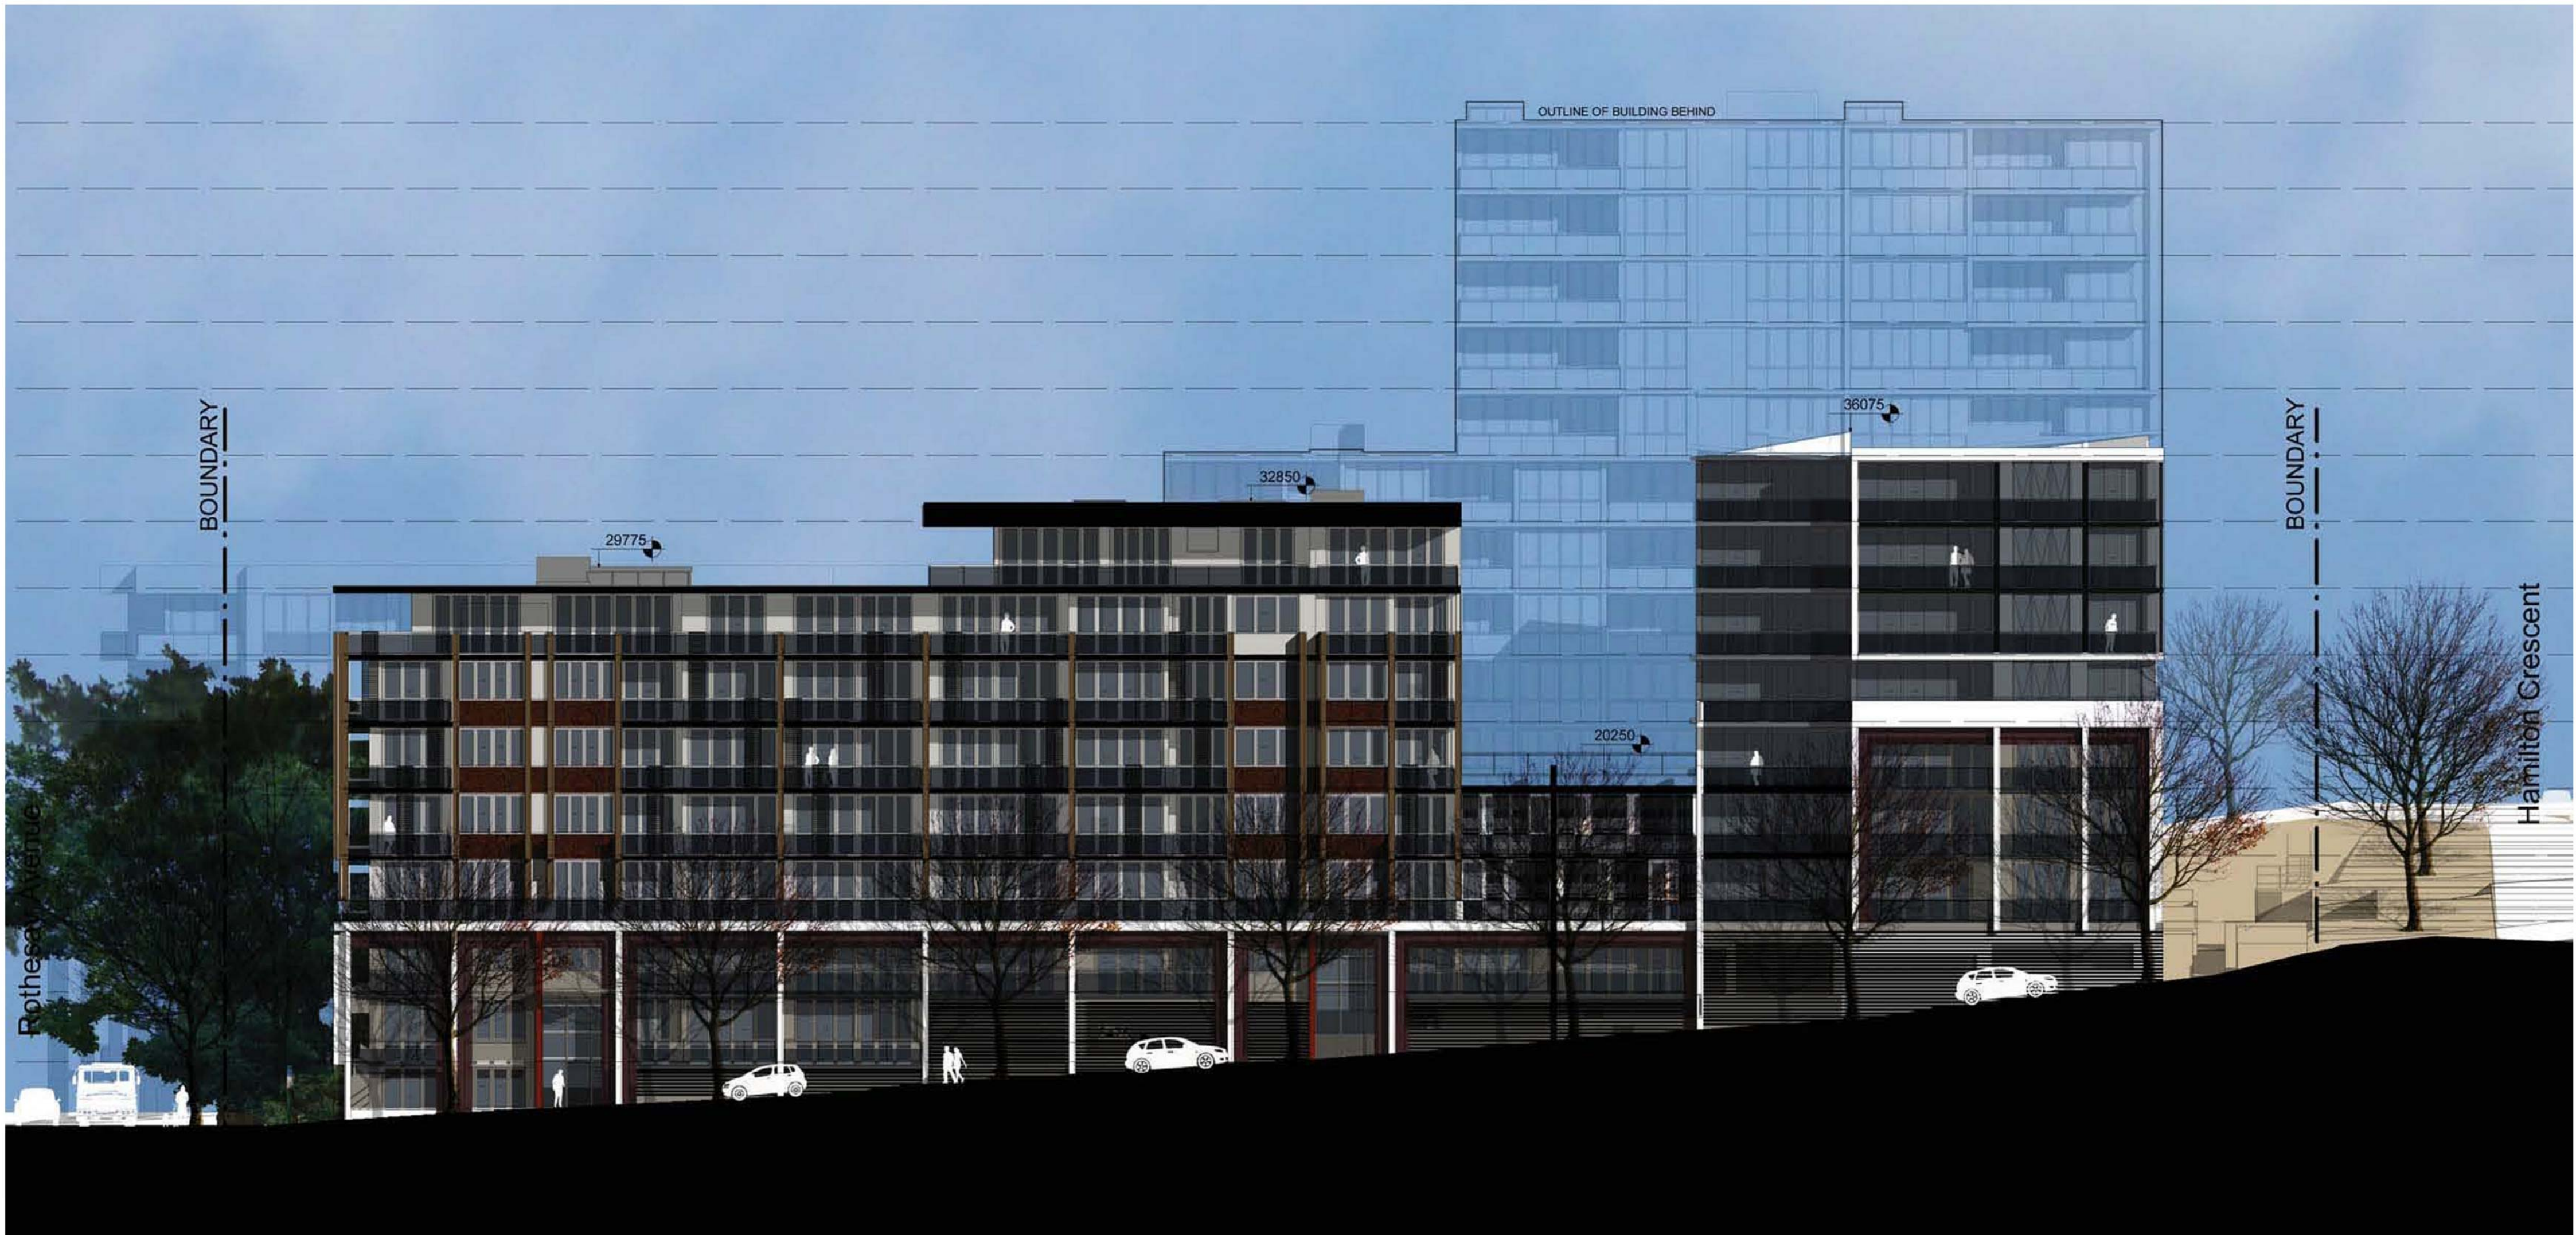

- Precinct 1 Roof Plan
RL 50300
- Precinct 1 Level 11
RL 47225
- Precinct 1 Level 10
RL 44150
- Precinct 1 Level 9
RL 41075
- Precinct 1 Level 8
RL 38000
- Precinct 1 Level 7
RL 34925
- Precinct 1 Level 6
RL 31850
- Precinct 1 Level 5
RL 28775
- Precinct 1 Level 4
RL 25700
- Precinct 1 Level 3
RL 22625
- Precinct 1 Level 2
RL 19550
- Precinct 1 Level 1
RL 16475
- Precinct 1 Ground Floor
RL 13400
- Precinct 1 Lower Ground Floor
RL 10125
- Precinct 1 Upper Basement
RL 6925
- Precinct 1 Basement
RL 3725

 

PROJECT APPLICATION

ARCHITECT

ROBERTSON + MARKS

ground floor 11-17 buckingham st
sunny hills sydney australia 2010 www.marks.net.au
t 61 2 9319 4388 f 61 2 9319 7338 e mail@marks.net.au

NOM ARCH
DAVID MAYES 3190 JOHN RYAN 3181 BRIAN MANN 5975 ANDREW SCARVELIS

CLIENT

Structural Engineers

Mechanical, Electrical & Lift
Services Engineers

Hydraulic Engineer & Fire
Services Engineers

Landscape Architects

NOTES

Dimensions
Contractors to check all dimensions on site prior to commencing construction. Do not scale from this
drawing. Use given dimensions.
Copyright ©
This document is copyright. All rights reserved.

REVISIONS

Issue	Date	Description
1	2011/12/12	DA SUBMISSION
1	2011/12/12	DA SUBMISSION / Title Name Changed
3	2012/05/07	GENERAL SUBMISSION
4	31.07.2012	ISSUED FOR DA SUBMISSION

By

AT

AT

BF

LJ

Issue Date Description

KEY PLAN



Building Name : STAGE 1 PROJECT APPLICATION (MP 09_0219)


Drawing Title : BELMORE STREET ELEVATION

Scale : 1 : 200 @ B1
Date : 31st JULY 2012
Job Number : 10068-2
Drawn : DA

Drawing Number

A 119/4

Authorised by : IF

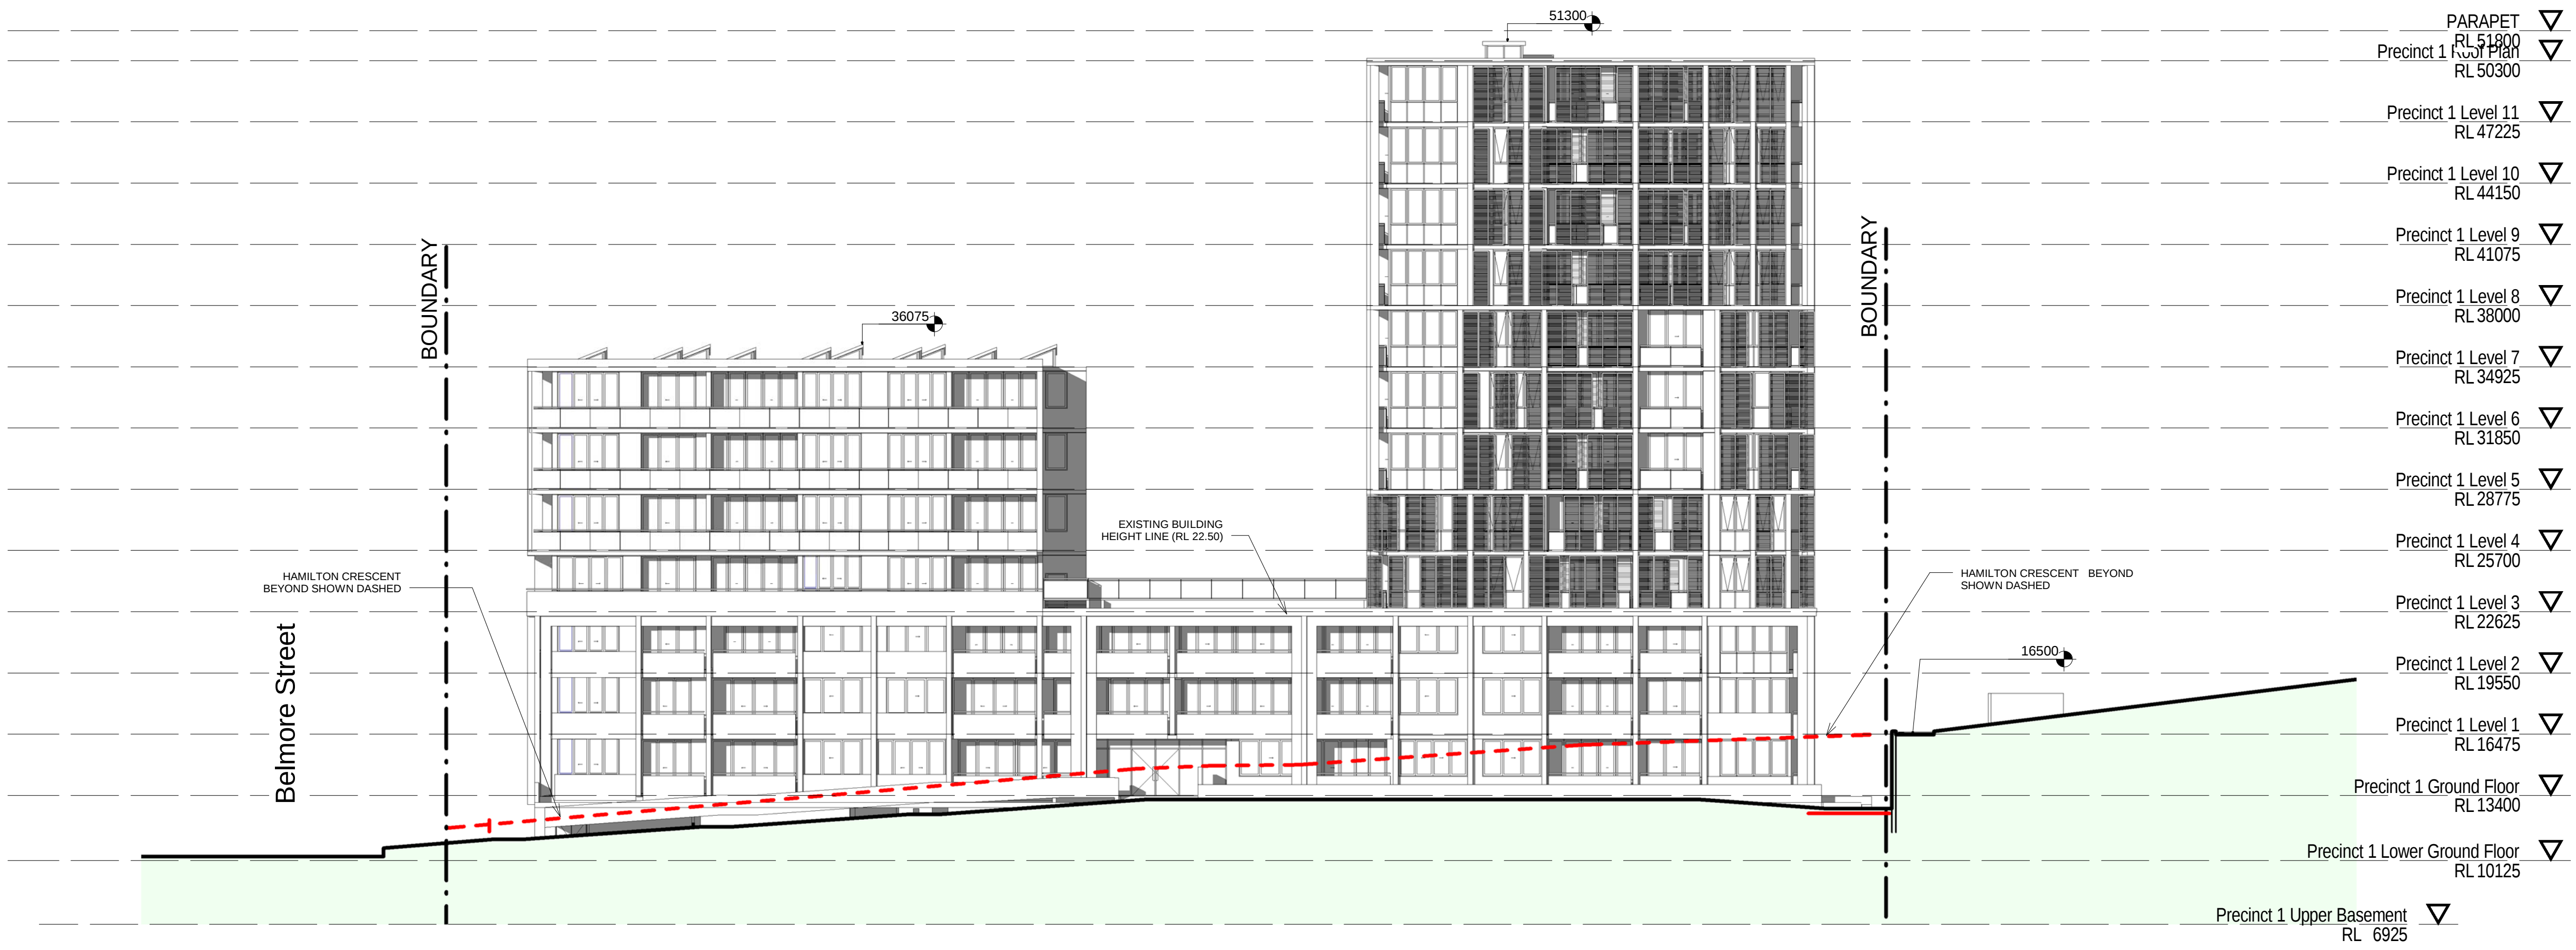

SCALE 1:200 @ B1

0 10 20M

PROJECT APPLICATION

ARCHITECT

ROBERTSON + MARKS

ground floor 11-17 buckingham st
sunny hills sydney australia 2010 www.marks.net.au
t 61 2 9319 4388 f 61 2 9319 7338 e mail@marks.net.au

NOM ARCH
DAVID MAYES 3190 JOHN RYAN 3181 BRIAN MANN 5975 ANDREW SCARVELIS

CLIENT

Structural Engineers

Mechanical, Electrical & Lift
Services Engineers

Hydraulic Engineer & Fire
Services Engineers

Landscape Architects

NOTES

Dimensions
Contractors to check all dimensions on site prior to commencing construction. Do not scale from this drawing. Use given dimensions.
Copyright ©
This document is copyright. All rights reserved.

REVISIONS

Issue	Date	Description	By
1	2011/12/12	DA SUBMISSION	AT
1	2011/12/12	DA SUBMISSION / Title Name Changed	AT
3	2012/05/07	GENERAL SUBMISSION	BF
4	31.07.2012	ISSUED FOR DA SUBMISSION	LJ

Issue	Date	Description	By

KEY PLAN




Building Name : STAGE 1 PROJECT APPLICATION (MP 09_0219)
Drawing Title : HAMILTON CRESCENT ELEVATION

Scale : 1 : 200 @ B1
Date : 31st JULY 2012
Job Number : 10068-2
Drawn : DA

Drawing Number
A 120/4

Authorised by : IF

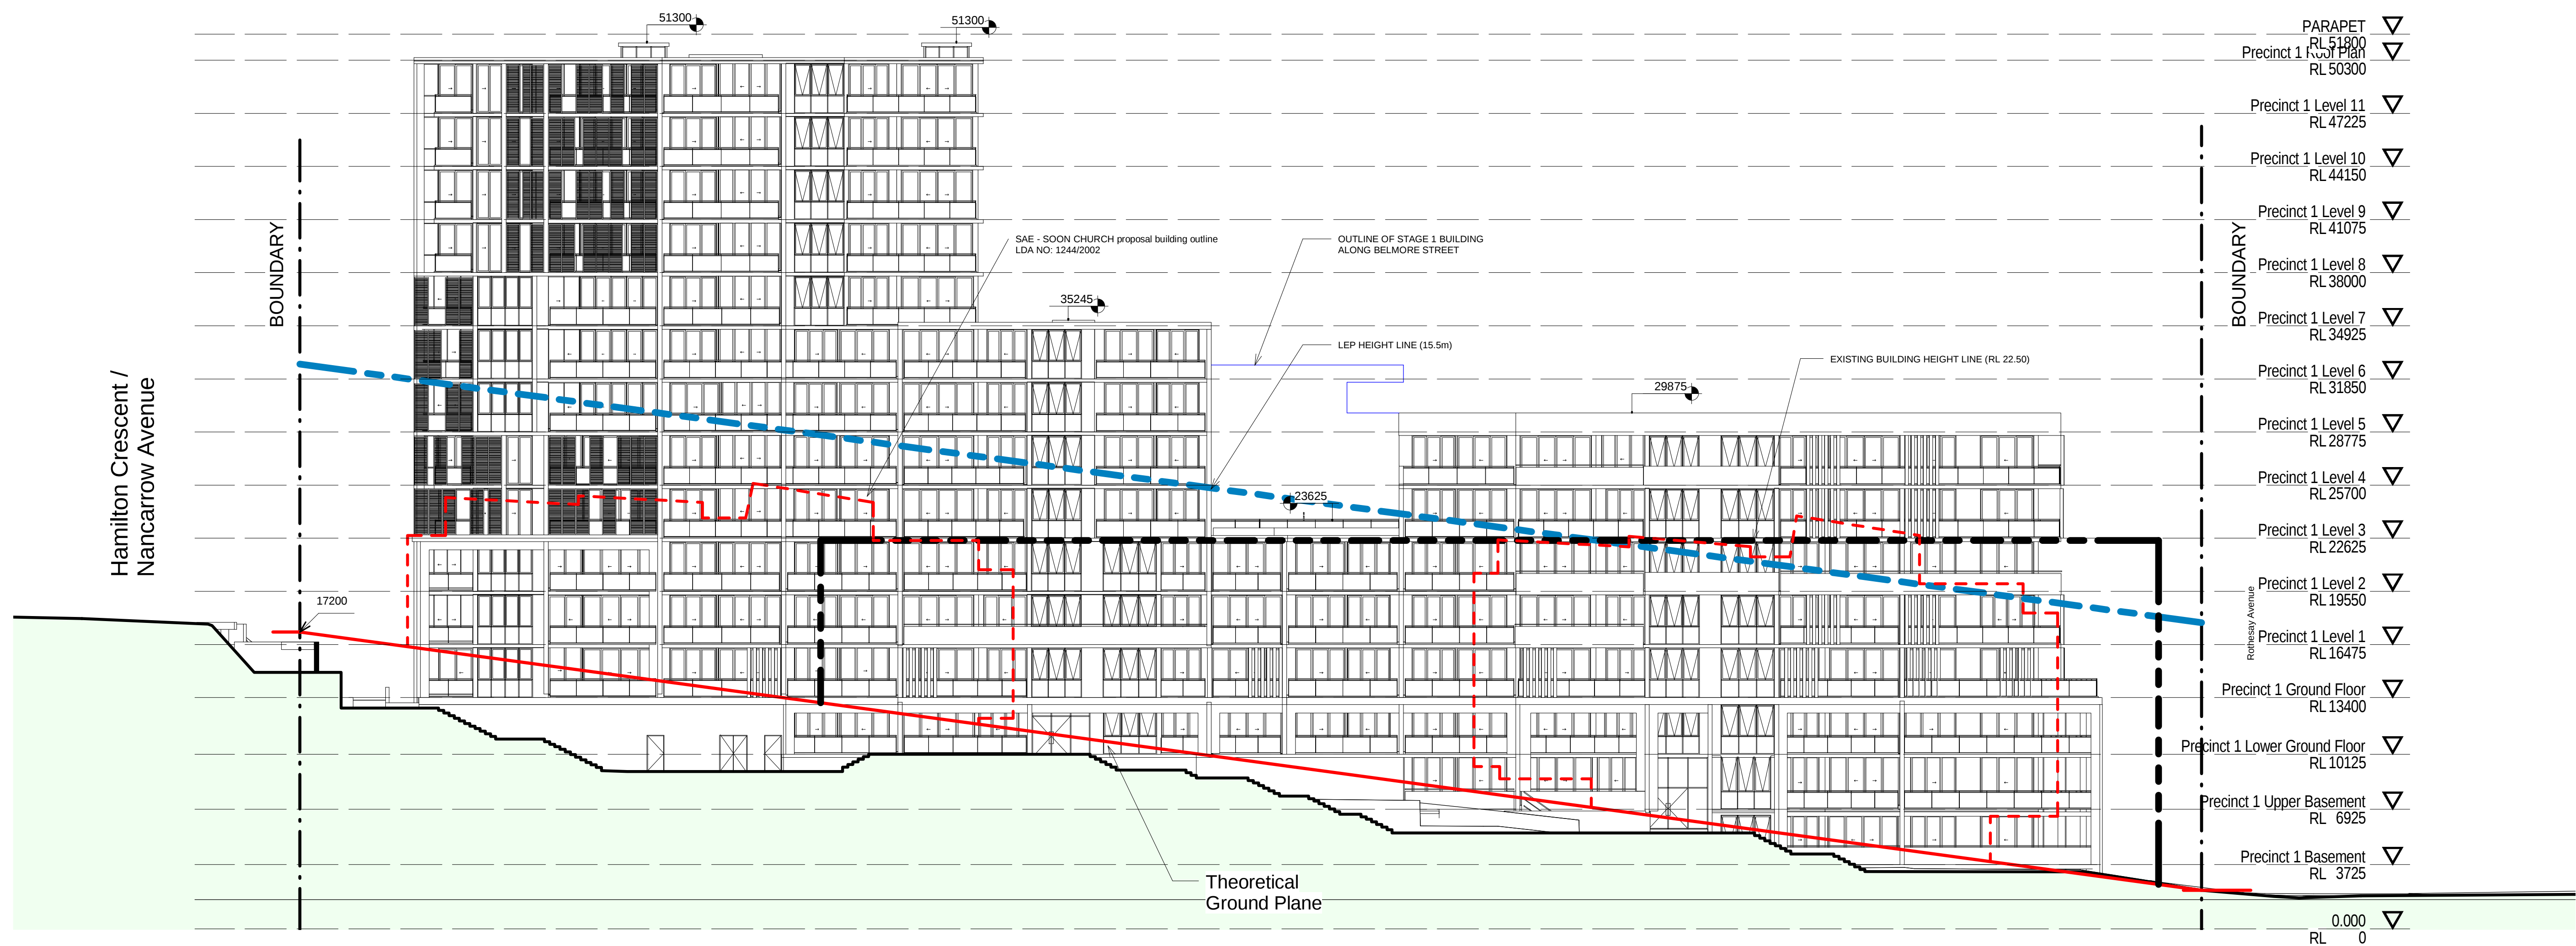

SCALE 1:200 @ B1

PROJECT APPLICATION

ARCHITECT

ROBERTSON + MARKS

ground floor 11-17 buckingham st
sunny hills sydney australia 2010 www.marks.net.au
t 61 2 9319 4388 f 61 2 9319 7338 e mail@marks.net.au

NOM ARCH
DAVID MAYES 3190 JOHN RYAN 3181 BRIAN MANN 5975 ANDREW SCAVELIS

CLIENT

Structural Engineers

Mechanical, Electrical & Lift
Services Engineers

Hydraulic Engineer & Fire
Services Engineers

Landscape Architects

NOTES

Dimensions
Contractors to check all dimensions on site prior to commencing construction. Do not scale from this drawing. Use given dimensions.
Copyright ©
This document is copyright. All rights reserved.

REVISIONS

Issue	Date	Description	By
1	2011/12/12	DA SUBMISSION	AT
2	2011/12/12	DA SUBMISSION (Street Name changed)	AT
3	2011/12/12	DA SUBMISSION (Title Name changed)	AT
4	2012/05/07	GENERAL SUBMISSION	BF
5	31.07.2012	ISSUED FOR DA SUBMISSION	L3

Issue Date Description By

KEY PLAN




Building Name : STAGE 1 PROJECT APPLICATION (MP 09_0219)
Drawing Title : NEW FORESHORE LINK ELEVATION


Scale : 1 : 200 @ B1
Date : 31st JULY 2012
Job Number : 10068-2
Drawn : DA

Drawing Number
A 121/5

Authorised by : IF

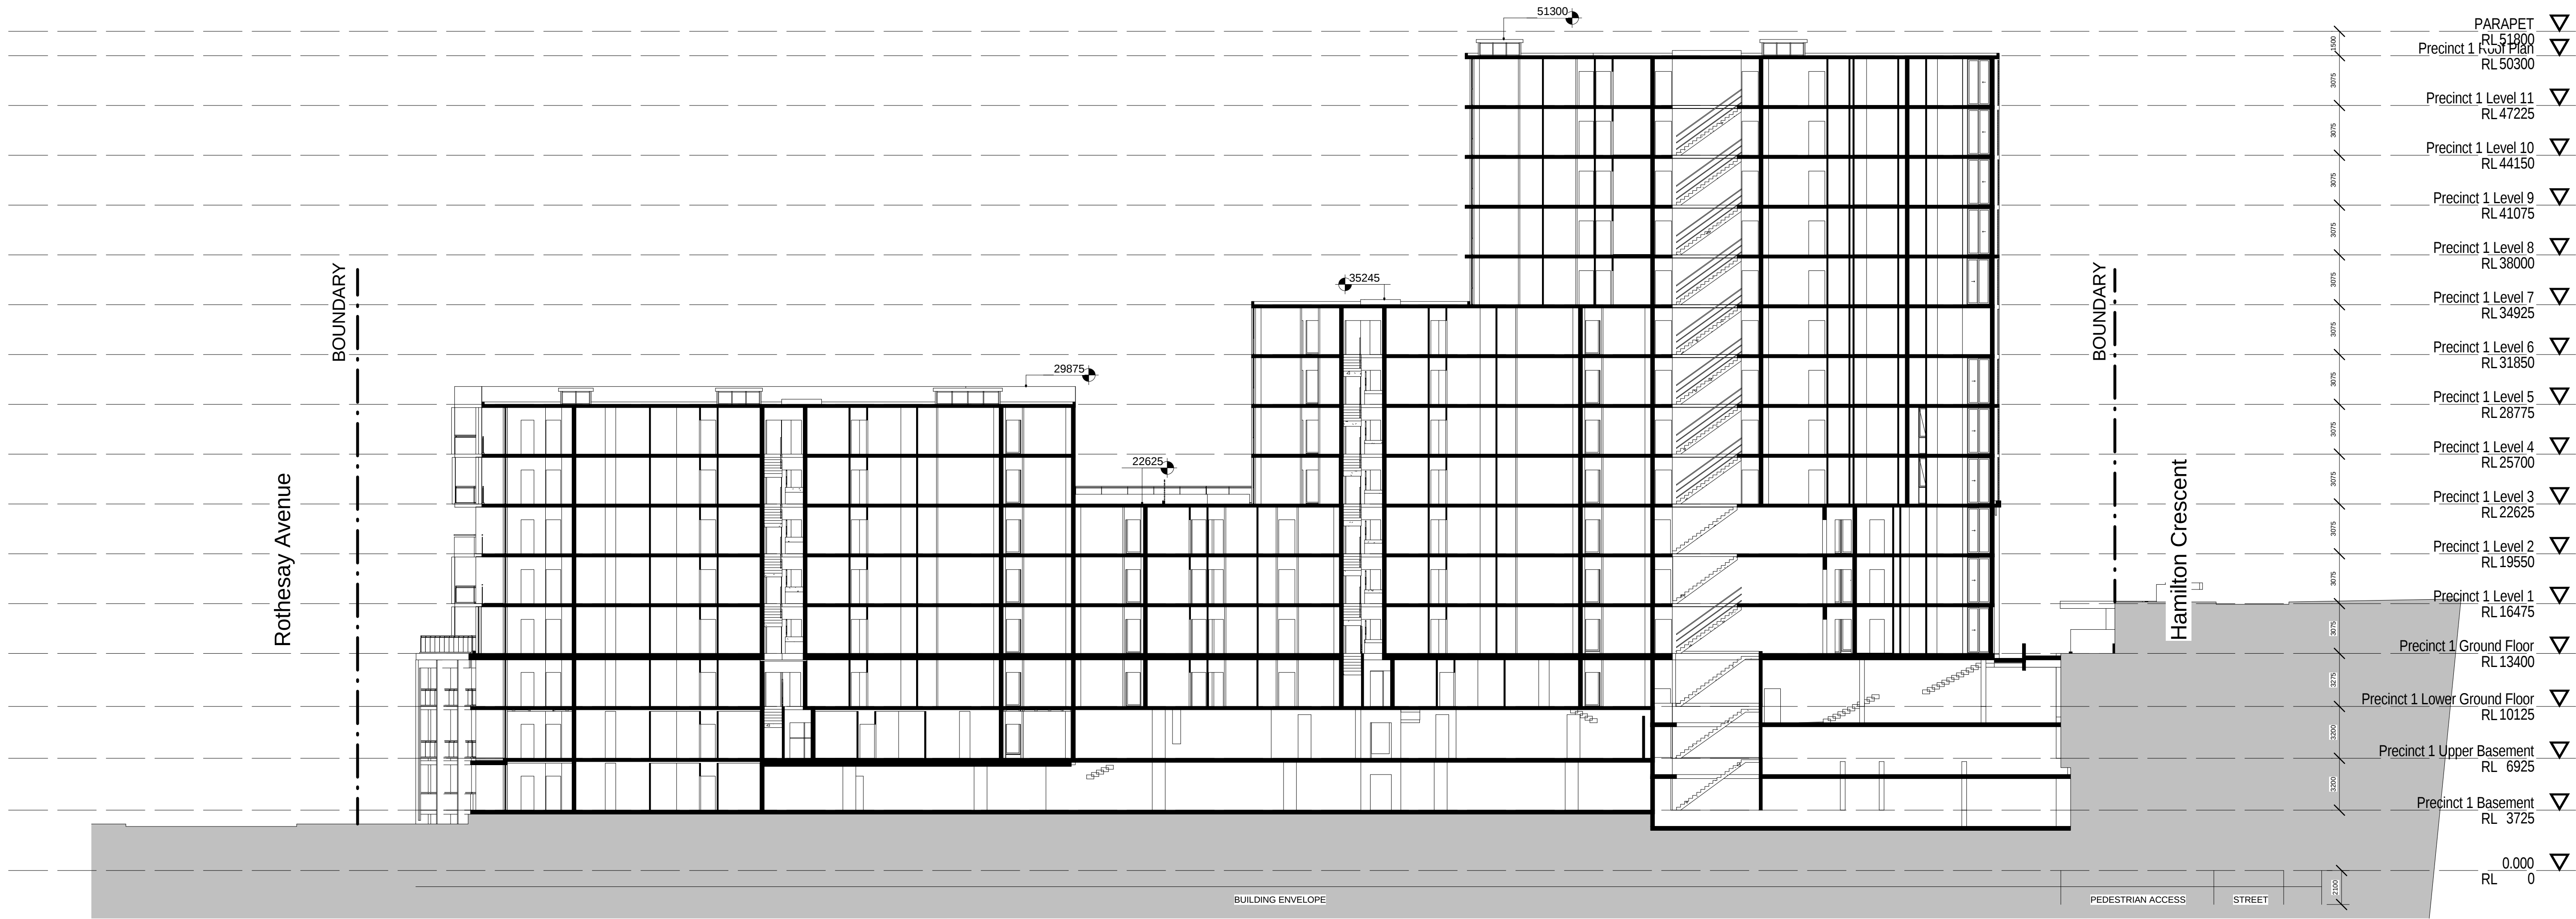

1
A 122/4
Section A-A1
1 : 200

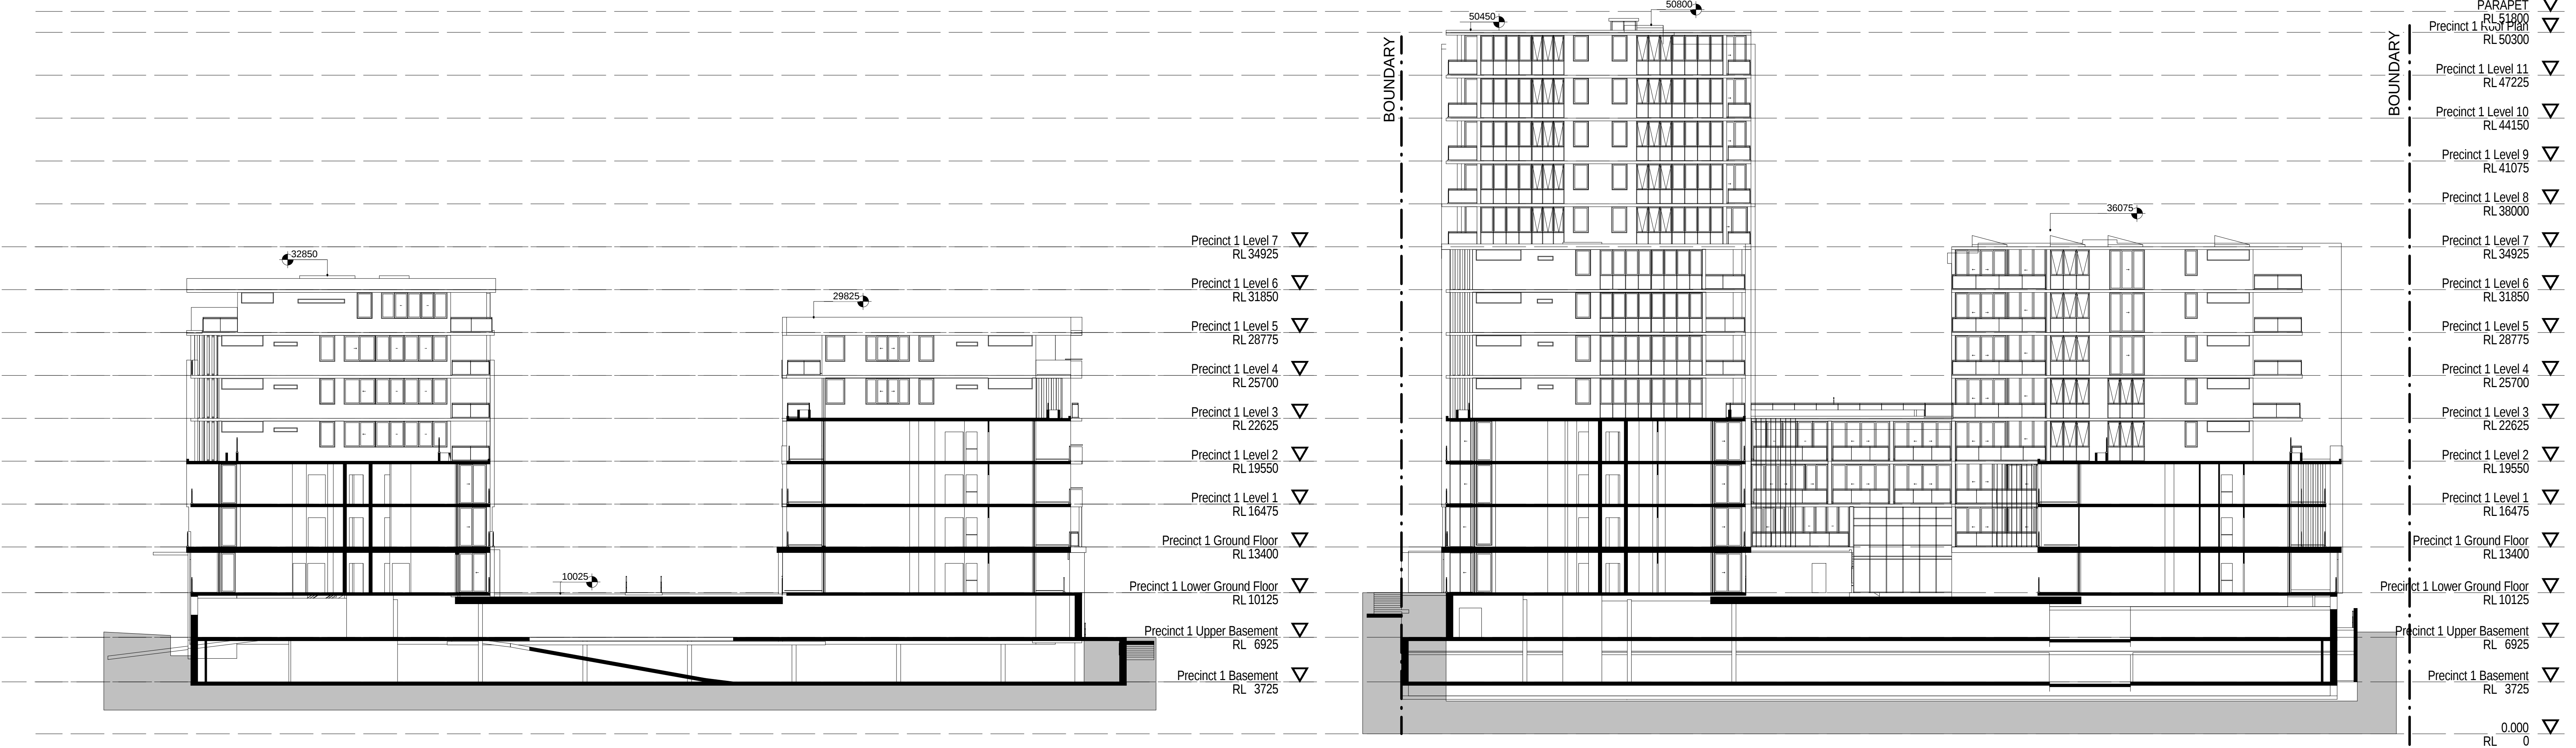

3
A 122/4
Section E-E1
1 : 200

2
A 122/4
Section D-D1
1 : 200

PROJECT APPLICATION

ARCHITECT

ROBERTSON + MARKS

ground floor 11-17 buckingham st
sunny hills sydney australia 2010
t 61 2 9319 4388 f 61 2 9319 7338 e mail@marks.net.au

NOW ARCH.
DAVID MAYES 3190 JOHN RYAN 3181 BRIAN MANN 975 ANDREW SCARVELIS

CLIENT

Structural Engineers

Mechanical, Electrical & Lift
Services Engineers

Hydraulic Engineer & Fire
Services Engineers

Landscape Architects

NOTES

Dimensions
Contractors to check all dimensions on site prior to commencing construction. Do not scale from this
drawing. Use given dimensions.
Copyright ©
This document is copyright. All rights reserved.

REVISIONS

Issue	Date	Description
1	2011/12/12	DA SUBMISSION
2	2012/05/07	DA SUBMISSION
3	2012/05/07	GENERAL SUBMISSION
4	31.07.2012	ISSUED FOR DA SUBMISSION

By

AT

BF

BF

LJ

Issue Date Description

KEY PLAN



Building Name : STAGE 1 PROJECT APPLICATION (MP 09_0219)


Drawing Title : SECTIONS

Scale : 1 : 200
Date : 31st JULY 2012
Job Number : 10068-2
Drawn : DA

Drawing Number


A 122/4

Authorised by : Approver

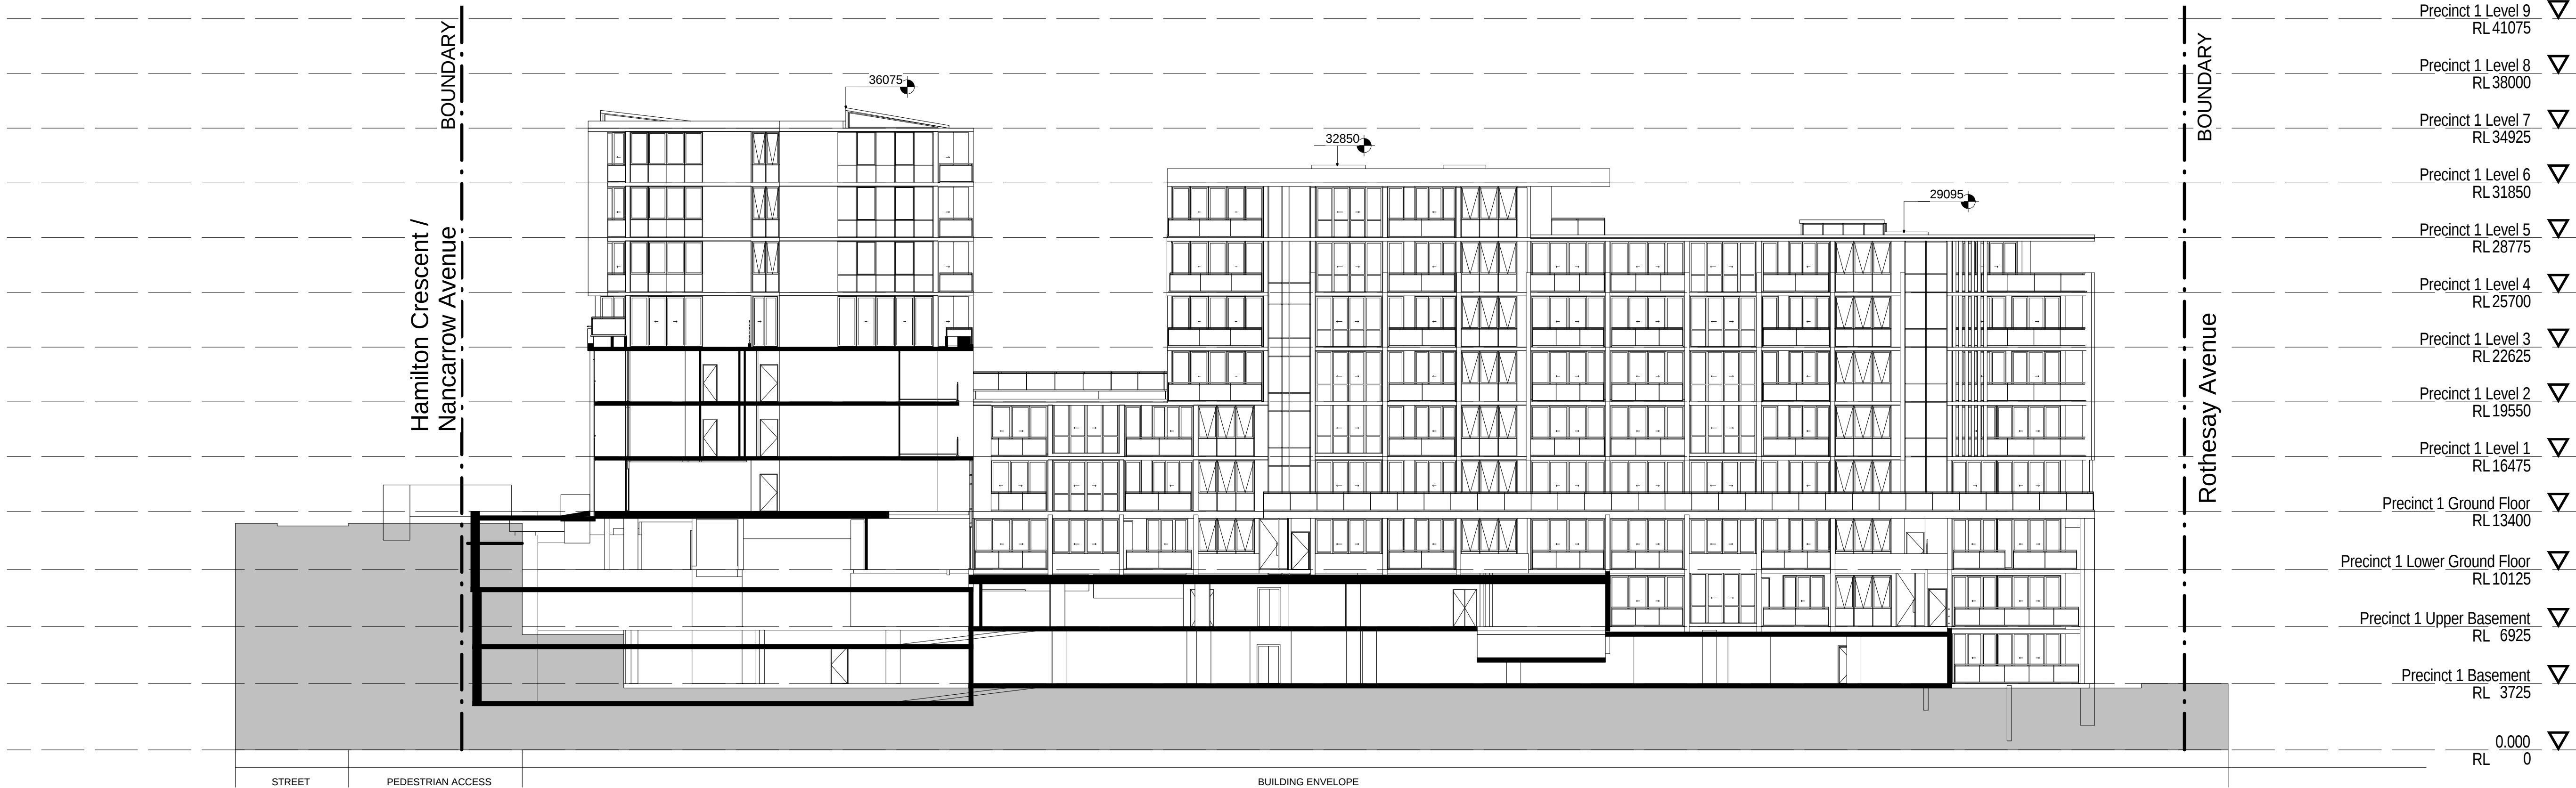

2
A 123/4 1 : 200

Precinct 1 Level 9	▽
RL 41075	
Precinct 1 Level 8	▽
RL 38000	
Precinct 1 Level 7	▽
RL 34925	
Precinct 1 Level 6	▽
RL 31850	
Precinct 1 Level 5	▽
RL 28775	
Precinct 1 Level 4	▽
RL 25700	
Precinct 1 Level 3	▽
RL 22625	
Precinct 1 Level 2	▽
RL 19550	
Precinct 1 Level 1	▽
RL 16475	
Precinct 1 Ground Floor	▽
RL 13400	
Precinct 1 Lower Ground Floor	▽
RL 10125	
Precinct 1 Upper Basement	▽
RL 6925	
Precinct 1 Basement	▽
RL 3725	
0.000	▽
RL 0	

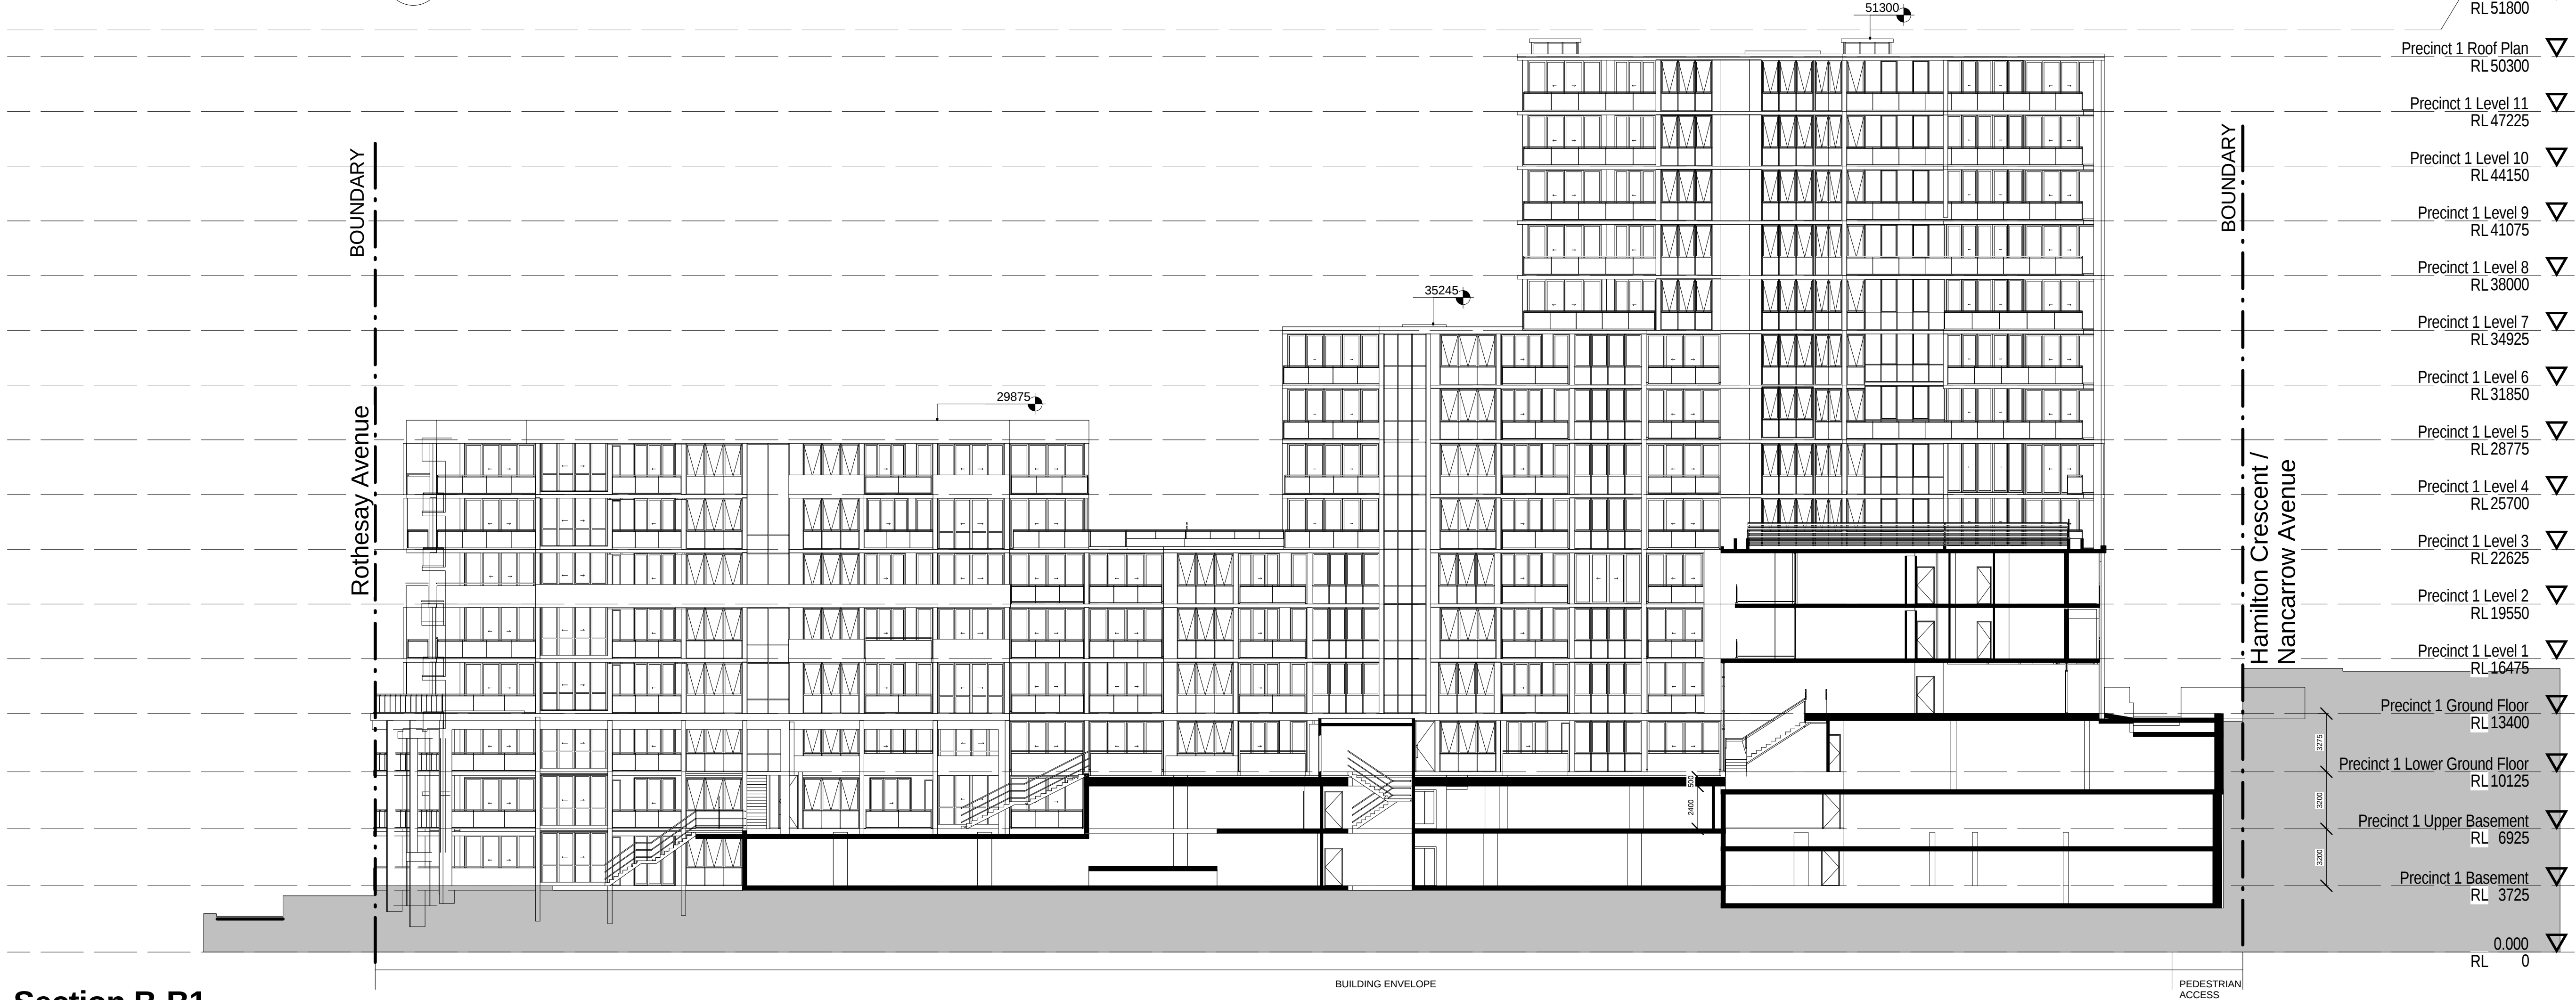

1
A 123/4 1 : 200

PARAPET	▽
RL 51300	
Precinct 1 Roof Plan	▽
RL 50300	
Precinct 1 Level 11	▽
RL 47225	
Precinct 1 Level 10	▽
RL 44150	
Precinct 1 Level 9	▽
RL 41075	
Precinct 1 Level 8	▽
RL 38000	
Precinct 1 Level 7	▽
RL 34925	
Precinct 1 Level 6	▽
RL 31850	
Precinct 1 Level 5	▽
RL 28775	
Precinct 1 Level 4	▽
RL 25700	
Precinct 1 Level 3	▽
RL 22625	
Precinct 1 Level 2	▽
RL 19550	
Precinct 1 Level 1	▽
RL 16475	
Precinct 1 Ground Floor	▽
RL 13400	
Precinct 1 Lower Ground Floor	▽
RL 10125	
Precinct 1 Upper Basement	▽
RL 6925	
Precinct 1 Basement	▽
RL 3725	
0.000	▽
RL 0	



PROJECT APPLICATION

ARCHITECT

ROBERTSON + MARKS

ground floor 11-17 buckingham st
sunny hills sydney australia 2010 www.marks.net.au
t 61 2 9319 4388 f 61 2 9319 7338 e mail@marks.net.au

NOMA ARCH
DAVID MAYES 3190 JOHN RYAN 3181 BRIAN MANN 5975 ANDREW SCARVELIS

CLIENT

Structural Engineers

Mechanical, Electrical & Lift
Services Engineers

Hydraulic Engineer & Fire
Services Engineers

Landscape Architects

NOTES

Dimensions
Contractors to check all dimensions on site prior to commencing construction. Do not scale from this
drawing. Use given dimensions.
Copyright ©
This document is copyright. All rights reserved.

REVISIONS

Issue	Date	Description	By
1	2011/12/12	DA SUBMISSION	AT
3	2011/12/13	DA SUBMISSION	AT
3	2012/05/07	GENERAL SUBMISSION	BF
4	31.07.2012	ISSUED FOR DA SUBMISSION	LJ

Issue Date Description By

KEY PLAN



Building Name : STAGE 1 PROJECT APPLICATION (MP 09_0219)

Drawing Title : SECTIONS

Scale : 1 : 200
Date : 31st JULY 2012
Job Number : 10068-2
Drawn : DA

Drawing Number
A 123/4

Authorised by : Approver