

Sheet List	
Sheet # / Revision	Sheet Name
A 100-3	COVER SHEET
A 101/12	BASEMENT PLAN
A 102/11	UPPER BASEMENT PLAN
A 103/11	LOWER GROUND FLOOR PLAN
A 104/10	GROUND FLOOR PLAN
A 105/9	LEVEL 1 FLOORPLAN
A 106/10	LEVEL 2 FLOORPLAN
A 107/11	LEVEL 3 FLOORPLAN
A 108/9	LEVEL 4 FLOORPLAN
A 109/6	LEVEL 5 FLOORPLAN
A 110/5	LEVEL 6 FLOORPLAN
A 111/6	LEVEL 7 FLOORPLAN
A 112/5	LEVEL 8 PLAN
A 113/5	LEVEL 9 PLAN
A 114/5	LEVEL 10 PLAN
A 115/5	LEVEL 11 PLAN
A 117/5	ROOF PLAN
A 118/10	ROTHESAY AVENUE ELEVATION
A 119/9	BELMORE STREET ELEVATION
A 120/8	HAMILTON CRESCENT ELEVATION
A 121/9	NEW FORESHORE LINK ELEVATION

SHEPHERDS BAY
MASTERPLAN

STAGE 1
PROJECT APPLICATION
MP-09_0219



ROBERTSON + MARKS

ARCHITECT

CLIENT

ROBERTSON + MARKS

ground floor 11-17 buckingham st
sunny hills sydney australia 2010 www.marks.net.au
t 61 2 9319 4388 f 61 2 9319 7338 e mail@marks.net.au

NOM ARCH
DAVID MAYES 3190 JOHN RYAN 3181 BRIAN MANN 5975 ANDREW SCARVELIS

Structural Engineers

Mechanical, Electrical & Lift
Services Engineers

Hydraulic Engineer & Fire
Services Engineers

Landscape Architects

NOTES


Dimensions
Contractors to check all dimensions on site prior to commencing construction. Do not scale from this drawing. Use given dimensions.
Copyright ©
This document is copyright. All rights reserved.

REVISIONS

Issue	Date	Description	By
1	2011/12/12	DA SUBMISSION	AT
2	2011/12/12	DA SUBMISSION/ CAR PARK SPACES AMENDED	AT
3	2011/12/13	DA SUBMISSION	AT
4	2011/12/15	DA SUBMISSION	AT
5	2011/12/19	DA SUBMISSION	AT
6	2012/05/07	GENERAL SUBMISSION	BF
7	31.07.2012	ISSUED FOR DA SUBMISSION	LJ
8	12.06.2013	MODIFIED TO PLANNING APPROVAL DESIGN MODIFICATION	MY
9	27.06.2013	MODIFIED TO PLANNING APPROVAL DESIGN MODIFICATION	MY
10	01.07.2013	MODIFIED TO PLANNING APPROVAL DESIGN MODIFICATION	MY

Issue	Date	Description	By
11	17.07.2013	INDOOR BICYCLE LOCKERS AND OUTDOOR BICYCLE RACKS ADDED	MY
12	18.07.2013	SETBACK ON THE HAMILTON CRESCENT REVISED TO MATCH THE BUILDING LINE ABOVE.	CG

KEY PLAN

 

PROJECT APPLICATION

Building Name : STAGE 1 PROJECT APPLICATION (MP 09_0219)
Drawing Title : BASEMENT PLAN

Scale : 1 : 200 @ B1
Date : 31st JULY 2012
Job Number : 10068-2
Drawn : DA


Drawing Number
A 101/12

Authorised by : IF

PART OF THE LAND DEDICATED
TO ROAD RESERVATION

3:1 BATTERED EMBANKMENT

EXTENT OF
STAGE 1 WORKS

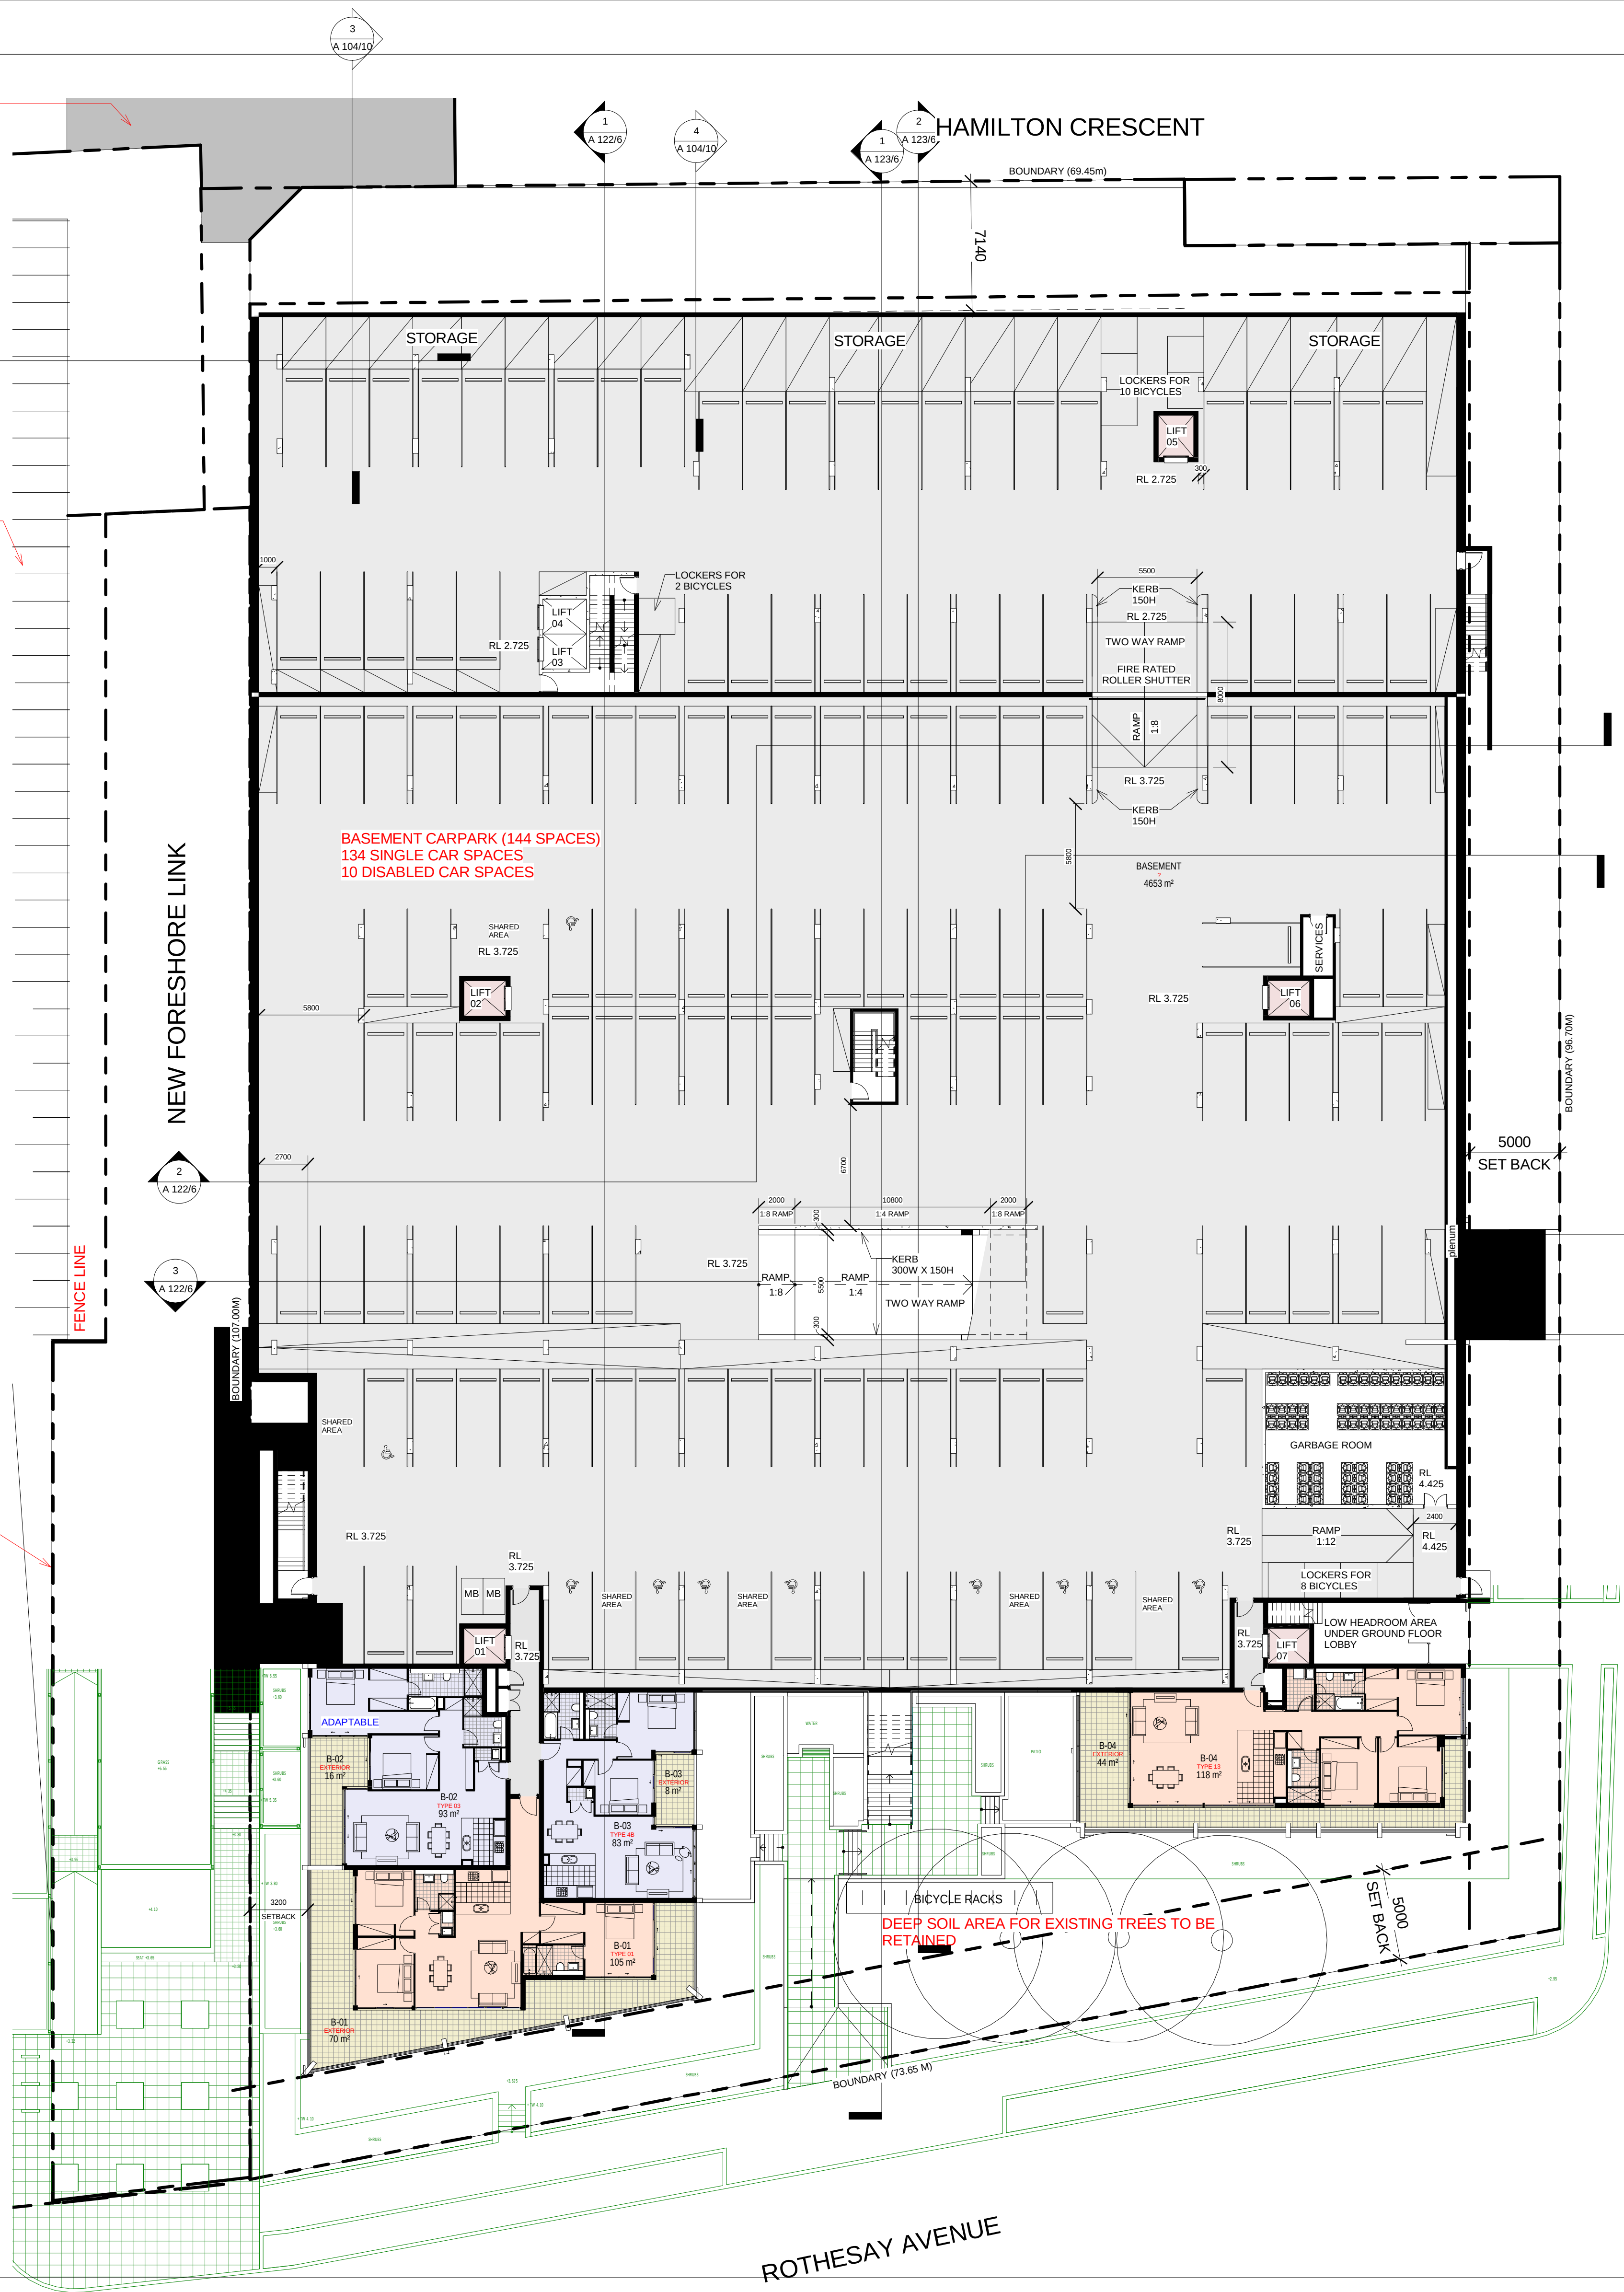

BELMORE STREET

ROTHESAY AVENUE

Proposed Stage 1 Unit numbers:

1 Bed = 48 units
2 Bed = 133 units
3 Bed = 26 units

Proposed Stage 1 Car Parking

Available Car Parking

Basement 144
Upper Basement 102
Lower Ground Floor 32

TOTAL 278

Proposed Car Parking Allocation

48 X 1 bed apts. 29 (1:0.6)
133 X 2 bed apts. 133 (1:1)
26 X 3 bed apts. 42 (1:1.6)

TOTAL RESIDENT 204

Visitors 42 (@ 20%)

TOTAL 246

Proposed Stage 1 Garbage Bin Allocation

Available Garbage Bins

Basement 72
Upper Basement 74
Lower Ground Floor 84


TOTAL 230

SECURE BICYCLE LOCKERS

Basement 20
Upper Basement 10

TOTAL 30

- 1 BED
- 2 BED
- 3 BED
- BALCONY
- CARPARK
- COMMERCIAL
- CORRIDOR
- LIFT

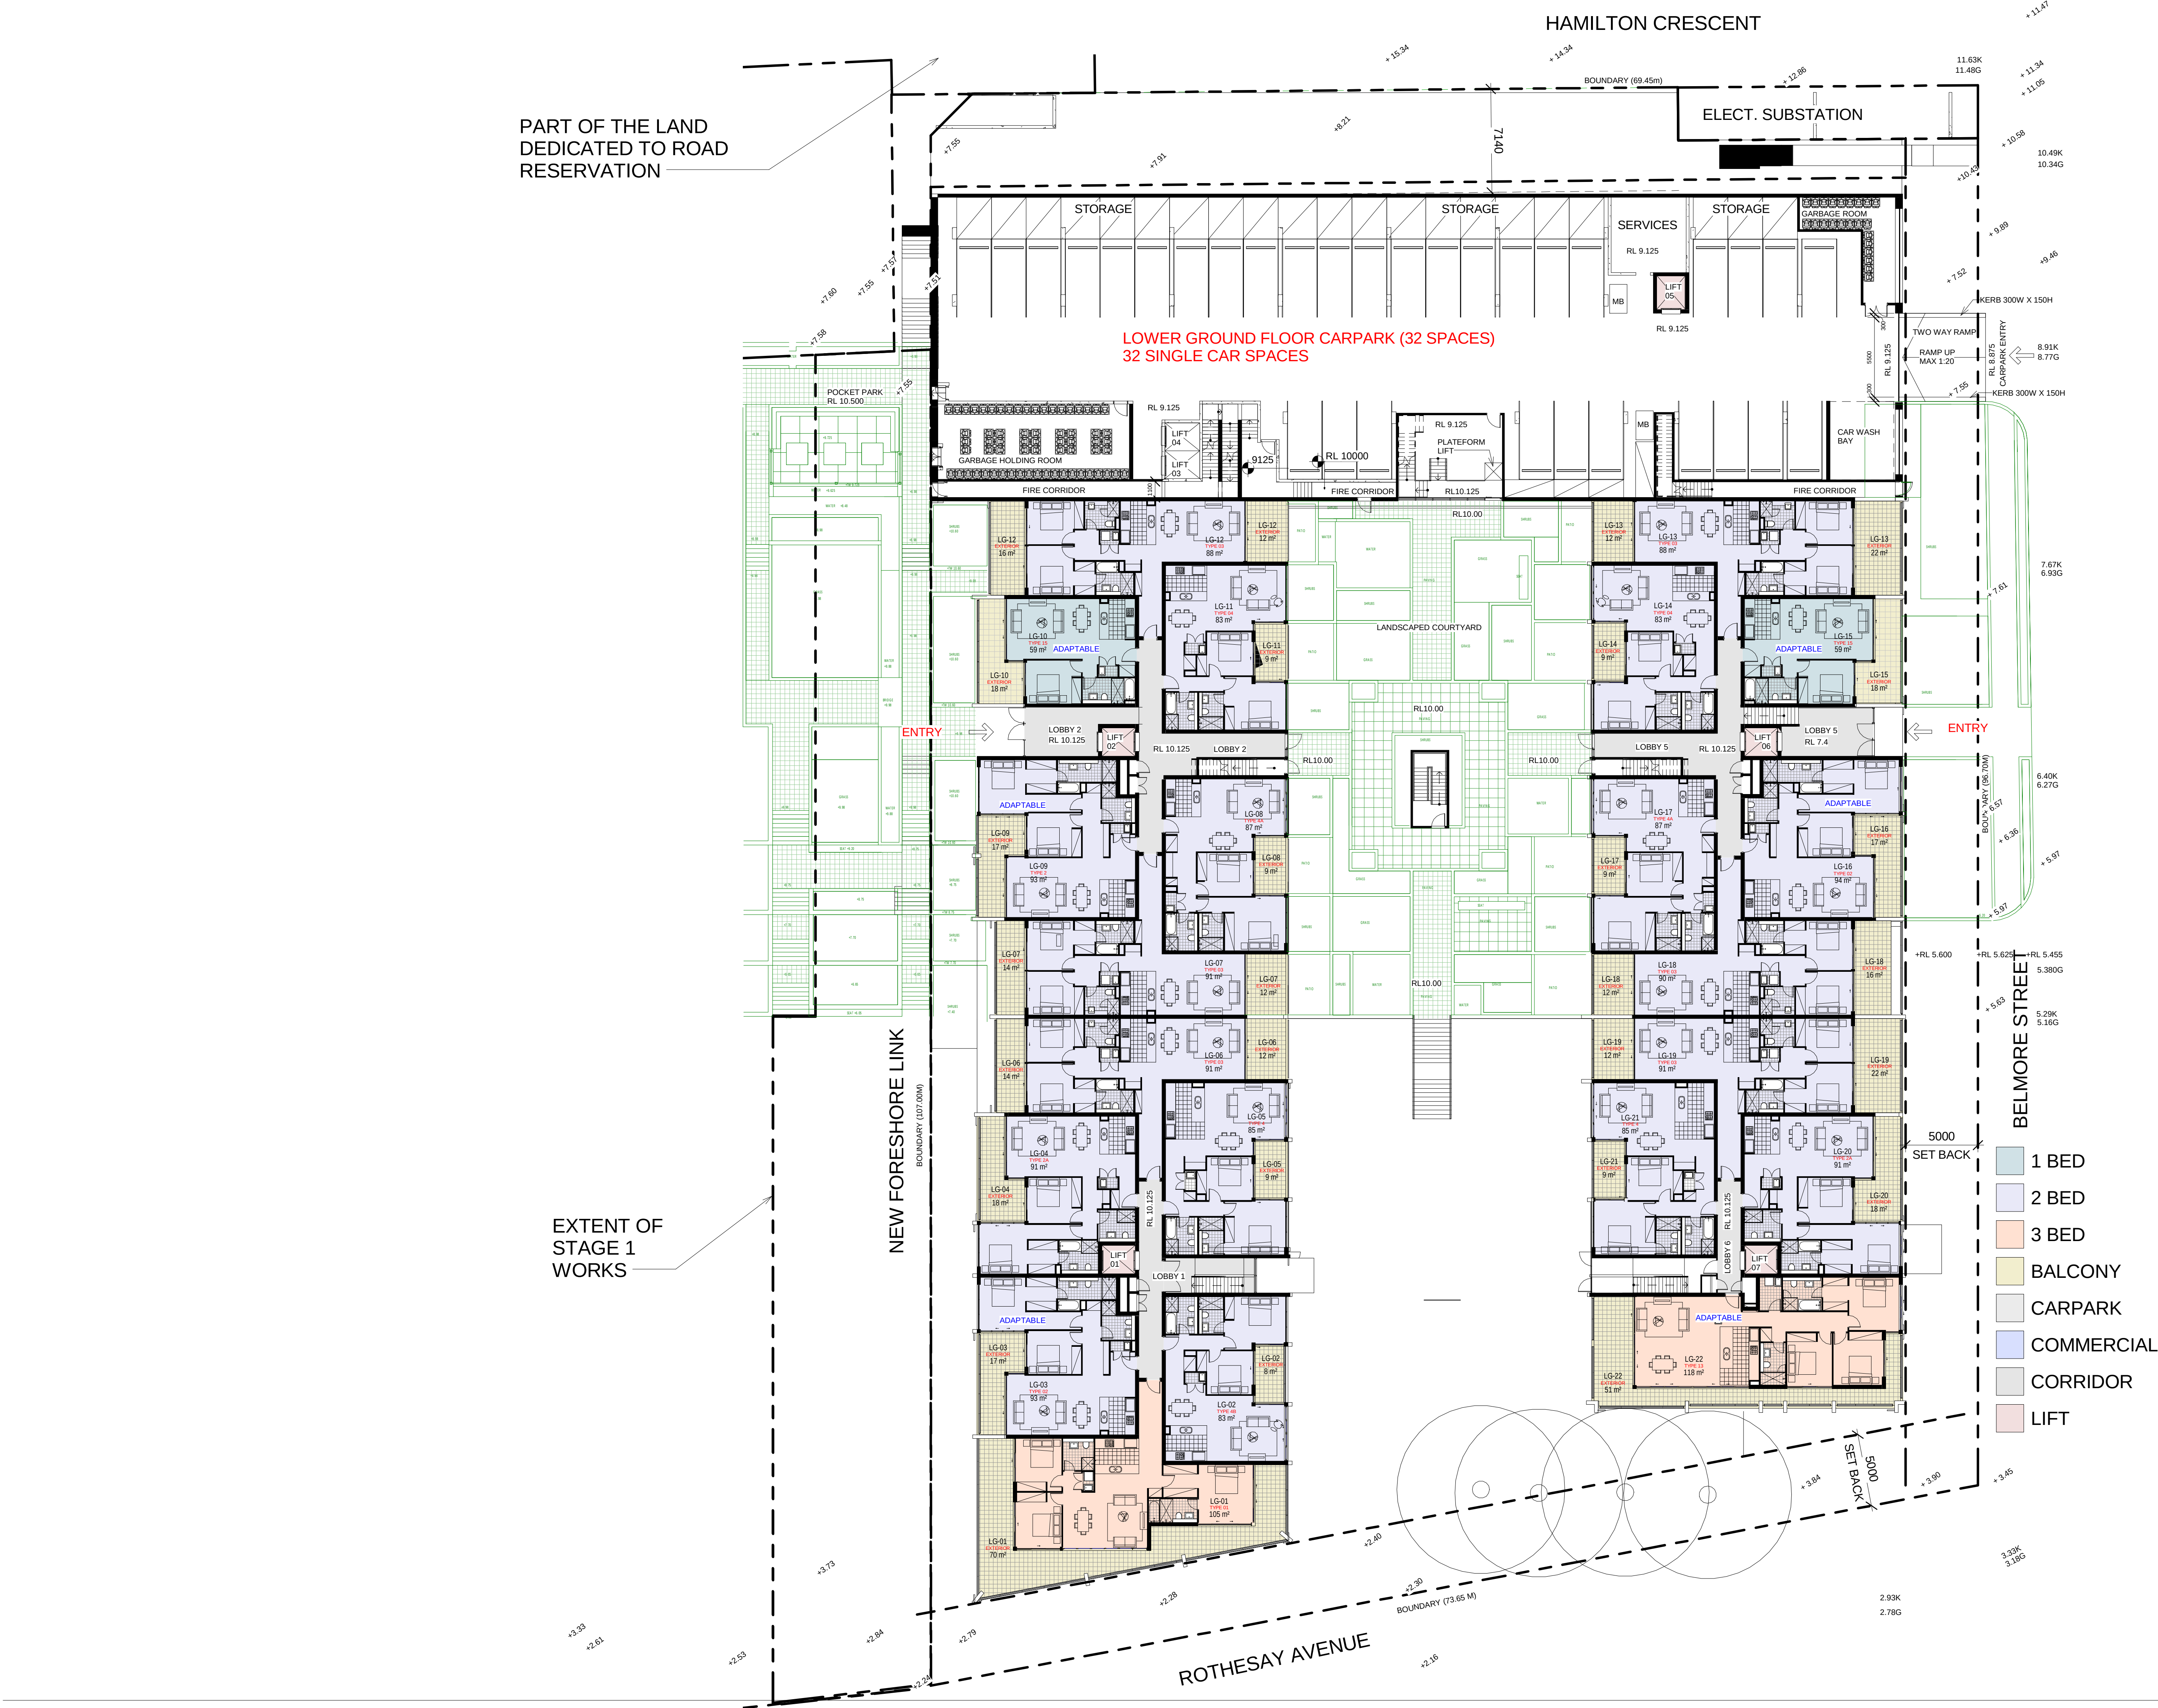

Proposed Stage 1 Unit numbers:

1 Bed =	48 units
2 Bed =	133 units
3 Bed =	26 units

Proposed Stage 1 Car Parking

Available Car Parking

Basement	144
Upper Basement	102
Lower Ground Floor	32
TOTAL	278

Proposed Car Parking Allocation

48 X 1 bed apts.	29	(1:0.6)
133 X 2 bed apts.	133	(1:1)
26 X 3 bed apts.	42	(1:1.6)

TOTAL RESIDENT

Visitors	42 (@ 20%)
----------	------------

TOTAL

Proposed Stage 1 Garbage Bin Allocation

Available Garbage Bins


Basement	72
Upper Basement	74
Lower Ground Floor	84

TOTAL

SECURE BICYCLE LOCKERS

Basement	20
Upper Basement	10

TOTAL

 

PROJECT APPLICATION

ARCHITECT

ROBERTSON + MARKS

ground floor 11-17 buckingham st
sunny hills sydney australia 2010
t 61 2 9319 4388 f 61 2 9319 7338 e mail@marks.net.au

NOW ARCH.
DAVID MAYES 3190 JOHN RYAN 3181 BRIAN MANN 975 ANDREW SCARVELS

CLIENT

Structural Engineers

Hydraulic Engineer & Fire Services Engineers

Mechanical, Electrical & Lift Services Engineers

Landscape Architects

NOTES

Dimensions
Contractors to check all dimensions on site prior to commencing construction. Do not scale from this drawing. Use given dimensions.
Copyright ©
This document is copyright. All rights reserved.

REVISIONS

Issue	Date	Description	By
1	2011/12/12	DA SUBMISSION	AT
2	2011/12/12	DA SUBMISSION (Landscape Added)	AT
3	2011/12/13	DA SUBMISSION	AT
4	2011/12/13	DA SUBMISSION	AT
5	2011/12/19	DA SUBMISSION	AT
6	2012/05/07	GENERAL SUBMISSION	BF
7	31.07.2012	ISSUED FOR DA SUBMISSION	LJ
8	12.06.2013	MODIFIED TO PLANNING APPROVAL DESIGN MODIFICATION	MY
9	27.06.2013	MODIFIED TO PLANNING APPROVAL DESIGN MODIFICATION	MY
10	01.07.2013	MODIFIED TO PLANNING APPROVAL DESIGN MODIFICATION	MY

KEY PLAN

Issue Date	Description	By
11.07.2013	SETBACK ON THE HAMILTON CRESCENT REVISED TO MATCH THE BUILDING LINE ABOVE.	CG

KEY PLAN



North Point

Building Name : STAGE 1 PROJECT APPLICATION (MP 09_0219)


Drawing Title : LOWER GROUND FLOOR PLAN

Scale : 1 : 200 @ B1
Date : 31st JULY 2012
Job Number : 10068-2
Drawn : DA

Drawing Number

A 103/11

Authorised by : IF

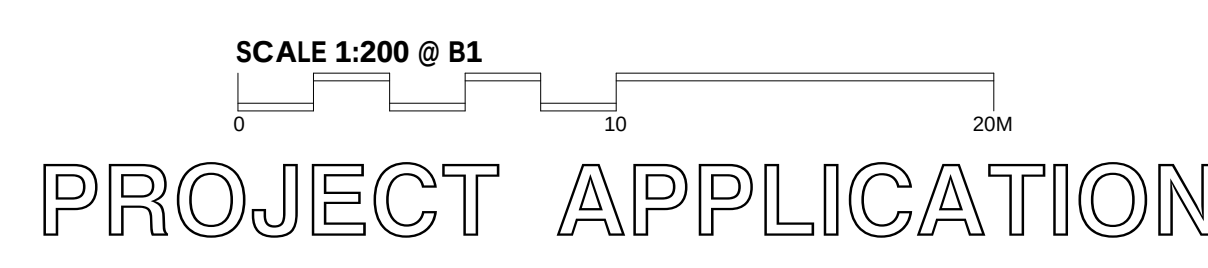

Authorised by : R+M - BM-LJ



- 1 BED
- 2 BED
- 3 BED
- BALCONY
- CARPARK
- COMMERCIAL
- CORRIDOR
- LIFT

SCALE 1:200 @ B1
0 10 20M
PROJECT APPLICATION

ARCHITECT

ROBERTSON+MARKS

ground floor 11-17 buckingham st
sunny hills sydney australia 2010 www.marks.net.au
t 61 2 9319 4388 f 61 2 9319 7338 e mail@marks.net.au

NDA ARCH
DAVID MAYES 3190 JOHN RYAN 3181 BRIAN MANN 5975 ANDREW SCARVELIS

CLIENT

Structural Engineers

Hydraulic Engineer & Fire
Services Engineers

Mechanical, Electrical & Lift
Services Engineers

Landscape Architects

NOTES

Contractors to check all dimensions on site prior to commencing construction. Do not scale from this drawing. Use given dimensions.
Copyright ©
This document is copyright. All rights reserved.

REVISIONS

Issue	Date	Description	By
1	2011/12/12	DA SUBMISSION	AT
2	2011/12/12	DA SUBMISSION / Exterior rooms for Unit 24 & 25 amended	AT
3	2011/12/13	DA SUBMISSION	AT
4	2012/05/07	GENERAL SUBMISSION	BF
5	31.07.2012	ISSUED FOR DA SUBMISSION	LJ
6	12.06.2013	MODIFIED TO PLANNING APPROVAL DESIGN MODIFICATION	MY
7	27.06.2013	MODIFIED TO PLANNING APPROVAL DESIGN MODIFICATION	MY
8	01.07.2013	MODIFIED TO PLANNING APPROVAL DESIGN MODIFICATION	MZ
9	18.07.2013	TERRACE IN THE 10M SETBACK AREA ON ROTHESAY AVE MADE NON-TRAFFICABLE	CG

Issue	Date	Description	By
10	25.07.2013	10m SETBACK FROM BUILDING FACADE AT LEVEL 1 ON ROTHESAY AVENUE REVISED	MY

KEY PLAN




Building Name : STAGE 1 PROJECT APPLICATION (MP 09_0219)

Drawing Title : LEVEL 2 FLOORPLAN

Scale : 1 : 200 @ B1
Date : 31st JULY 2012
Job Number : 10068-2
Drawn : DA

Drawing Number
A 106/10

Authorised by : IF

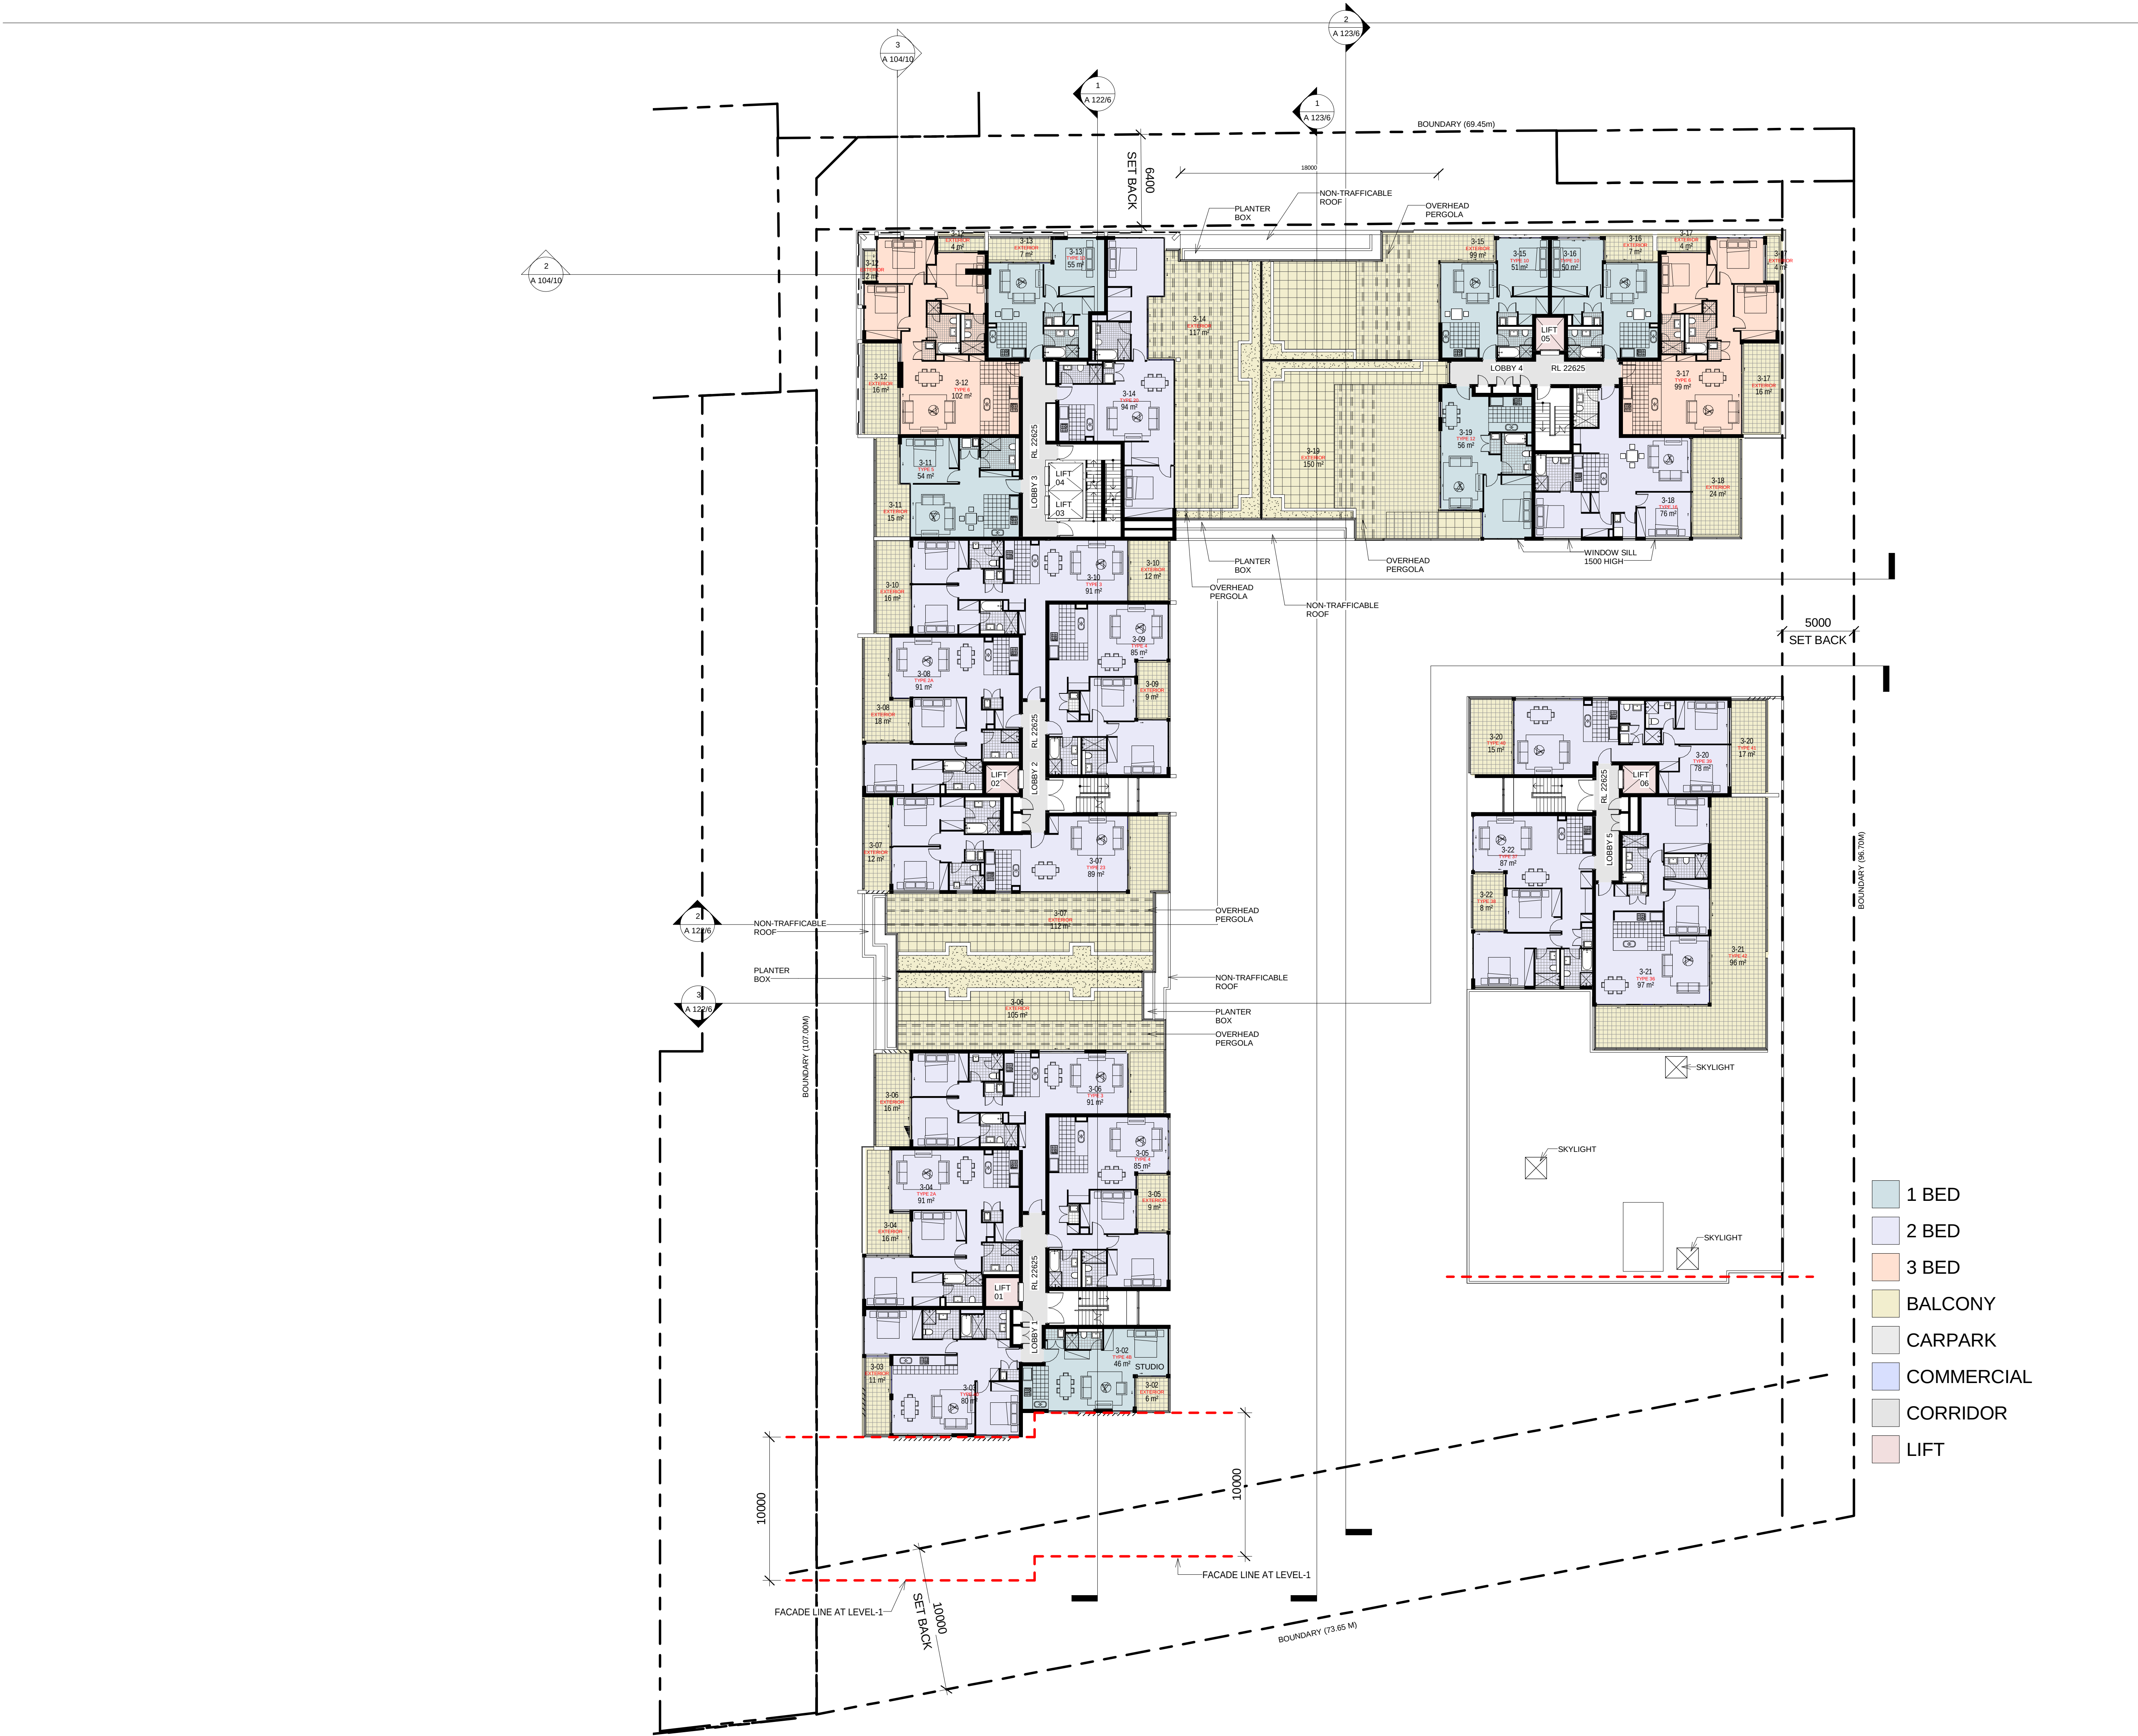

SCALE 1:200 @ B1
0 10 20M
PROJECT APPLICATION

ARCHITECT

ROBERTSON + MARKS

ground floor 11-17 buckingham st
sunny hills sydney australia 2010 www.marks.net.au
t 61 2 9319 4388 f 61 2 9319 7338 e mail@marks.net.au

NDA ARCH
DAVID MAYES 3190 JOHN RYAN 3181 BRIAN MANN 5975 ANDREW SCARVELIS

CLIENT

Structural Engineers

Mechanical, Electrical & Lift
Services Engineers

Hydraulic Engineer & Fire
Services Engineers

Landscape Architects

NOTES

Dimensions
Contractors to check all dimensions on site prior to commencing construction. Do not scale from this drawing. Use given dimensions.
Copyright ©
This document is copyright. All rights reserved.

REVISIONS

Issue	Date	Description	By
1	2011/12/12	DA SUBMISSION	AT
2	2011/12/12	DA SUBMISSION (Exterior rooms for Units 6,7,14,15 &19 amended)	AT
3	2011/12/13	DA SUBMISSION	AT
4	2012/05/07	GENERAL SUBMISSION	BF
5	31.07.2012	ISSUED FOR DA SUBMISSION	LJ
6	12.06.2013	MODIFIED TO PLANNING APPROVAL DESIGN MODIFICATION	MY
7	27.06.2013	MODIFIED TO PLANNING APPROVAL DESIGN MODIFICATION	MY
8	01.07.2013	MODIFIED TO PLANNING APPROVAL DESIGN MODIFICATION	MZ
9	17.07.2013	SKY LIGHT FOR UNIT 2-28 AND 2-32 ADDED	MY

Issue	Date	Description	By
10	18.07.2013	BALCONY IN THE 10M SETBACK DELETED & ELEVATION REVISED.	CG
11	25.07.2013	10m SETBACK FROM BUILDING FACADE AT LEVEL1 ON ROTHESAY AVENUE REVISED	MY

KEY PLAN



Building Name : STAGE 1 PROJECT APPLICATION (MP 09_0219)
Drawing Title : LEVEL 3 FLOORPLAN

Scale : 1 : 200 @ B1
Date : 31st JULY 2012
Job Number : 10068-2
Drawn : DA

Drawing Number
A 107/11


Authorised by : IF



Authorised by : IF



North Point

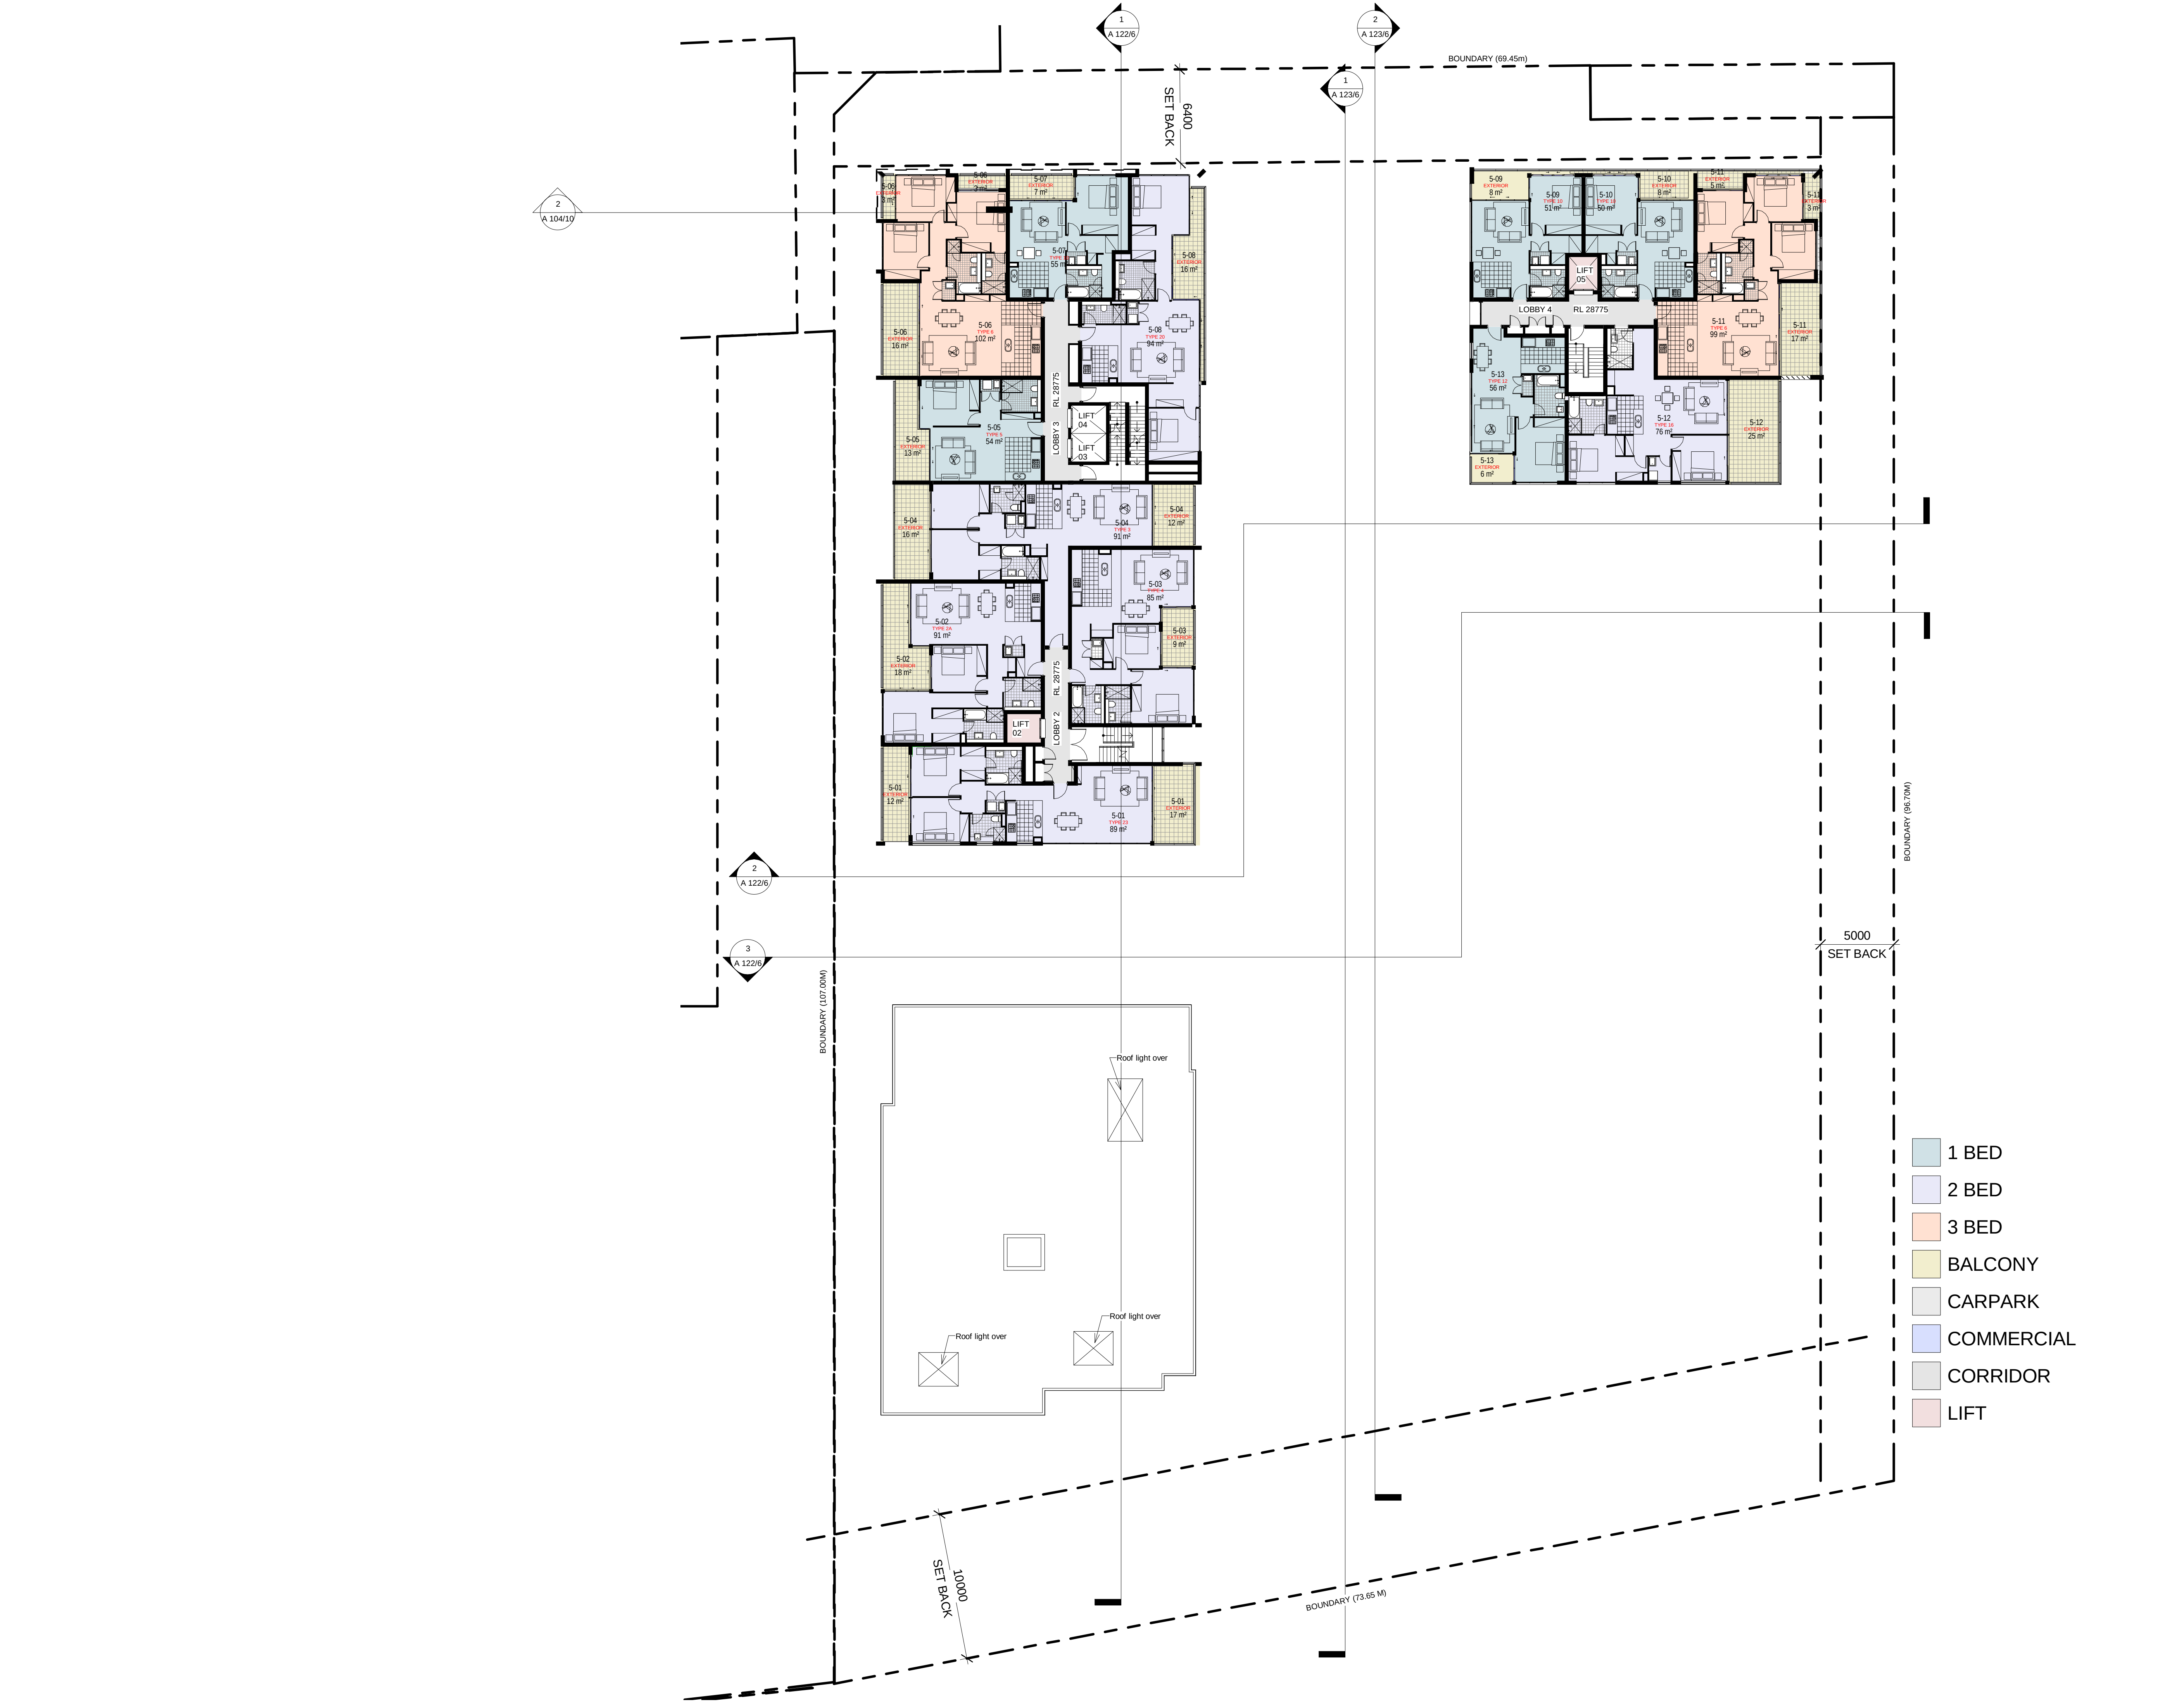

SCALE 1:200 @ B1

0 10 20M

PROJECT APPLICATION

ARCHITECT

ROBERTSON+MARKS

ground floor 11-17 buckingham st
surry hills sydney australia 2010 www.marks.net.au
t 61 2 9319 4388 f 61 2 9319 7338 e mail@marks.net.au

NOM ARCH
DAVID MAYES 3190 JOHN RYAN 3181 BRIAN MANN 5975 ANDREW SCARVELIS

CLIENT

Structural Engineers

Hydraulic Engineer & Fire
Services Engineers

Mechanical, Electrical & Lift
Services Engineers

Landscape Architects

NOTES

Dimensions
Contractors to check all dimensions on site prior to commencing construction. Do not scale from this drawing. Use given dimensions.
Copyright ©
This document is copyright. All rights reserved.

REVISIONS

Issue	Date	Description	By
1	2011/12/12	DA SUBMISSION	AT
2	31.07.2012	ISSUED FOR DA SUBMISSION	LJ
3	12.06.2013	MODIFIED TO PLANNING APPROVAL DESIGN MODIFICATION	MY
4	27.06.2013	MODIFIED TO PLANNING APPROVAL DESIGN MODIFICATION	MY
5	01.07.2013	MODIFIED TO PLANNING APPROVAL DESIGN MODIFICATION	MZ
6	25.07.2013	10m SETBACK FROM BUILDING FACADE AT LEVEL 1 ON ROTHESAY AVENUE REVISED	MY

Issue	Date	Description	By
-------	------	-------------	----

KEY PLAN



Building Name : STAGE 1 PROJECT APPLICATION (MP 09_0219)
Drawing Title : LEVEL 5 FLOORPLAN

Scale : 1 : 200 @ B1
Date : 31st JULY 2012
Job Number : 10068-2
Drawn : DA

Drawing Number
A 109/6

Authorised by : IF



SCALE 1:200 @ B1

0 10 20M

PROJECT APPLICATION

ARCHITECT

ROBERTSON+MARKS

ground floor 11-17 buckingham st
sunny hills sydney australia 2010 www.marks.net.au
t 61 2 9319 4388 f 61 2 9319 7338 e mail@marks.net.au

NOM ARCH
DAVID MAYES 3190 JOHN RYAN 3181 BRIAN MANN 5975 ANDREW SCARVELIS

CLIENT

Structural Engineers

Hydraulic Engineer & Fire
Services Engineers

Mechanical, Electrical & Lift
Services Engineers

Landscape Architects

NOTES

Dimensions
Contractors to check all dimensions on site prior to commencing construction. Do not scale from this drawing. Use given dimensions.
Copyright ©
This document is copyright. All rights reserved.

REVISIONS

Issue	Date	Description
1	2011/1/21/12	DA SUBMISSION
2	31.07.2012	ISSUED FOR DA SUBMISSION
3	12.06.2013	MODIFIED TO PLANNING APPROVAL DESIGN MODIFICATION
4	27.06.2013	MODIFIED TO PLANNING APPROVAL DESIGN MODIFICATION
5	01.07.2013	MODIFIED TO PLANNING APPROVAL DESIGN MODIFICATION

By

AT

LJ

MY

MY

Issue Date Description

KEY PLAN



Building Name : STAGE 1 PROJECT APPLICATION (MP 09_0219)
Drawing Title : LEVEL 6 FLOORPLAN

Scale : 1 : 200 @ B1
Date : 31st JULY 2012
Job Number : 10068-2
Drawn : DA

Drawing Number
A 110/5

Authorised by : IF



SCALE 1:200 @ B1

0 10 20M

PROJECT APPLICATION

ARCHITECT

ROBERTSON+MARKS

ground floor 11-17 buckingham st
sunny hills sydney australia 2010 www.marks.net.au
t 61 2 9319 4388 f 61 2 9319 7338 e mail@marks.net.au

NOM ARCH
DAVID MAYES 3190 JOHN RYAN 3181 BRIAN MANN 5975 ANDREW SCARVELIS

CLIENT

Structural Engineers

Mechanical, Electrical & Lift
Services Engineers

Hydraulic Engineer & Fire
Services Engineers

Landscape Architects

NOTES

Dimensions
Contractors to check all dimensions on site prior to commencing construction. Do not scale from this
drawing. Use given dimensions.
Copyright ©
This document is copyright. All rights reserved.

REVISIONS

Issue	Date	Description	By
1	2011/12/12	DA SUBMISSION	AT
2	31.07.2012	ISSUED FOR DA SUBMISSION	LJ
3	12.06.2013	MODIFIED TO PLANNING APPROVAL DESIGN MODIFICATION	MY
4	27.06.2013	MODIFIED TO PLANNING APPROVAL DESIGN MODIFICATION	MY
5	01.07.2013	MODIFIED TO PLANNING APPROVAL DESIGN MODIFICATION	MY
6	17.07.2013	SKYLIGHT ADDED FOR UNIT 601	MY

Issue	Date	Description	By
-------	------	-------------	----

KEY PLAN




Building Name : STAGE 1 PROJECT APPLICATION (MP 09_0219)
Drawing Title : LEVEL 7 FLOORPLAN

Scale : 1 : 200 @ B1
Date : 31st JULY 2012
Job Number : 10068-2
Drawn : DA

Drawing Number
A 111/6

Authorised by : IF

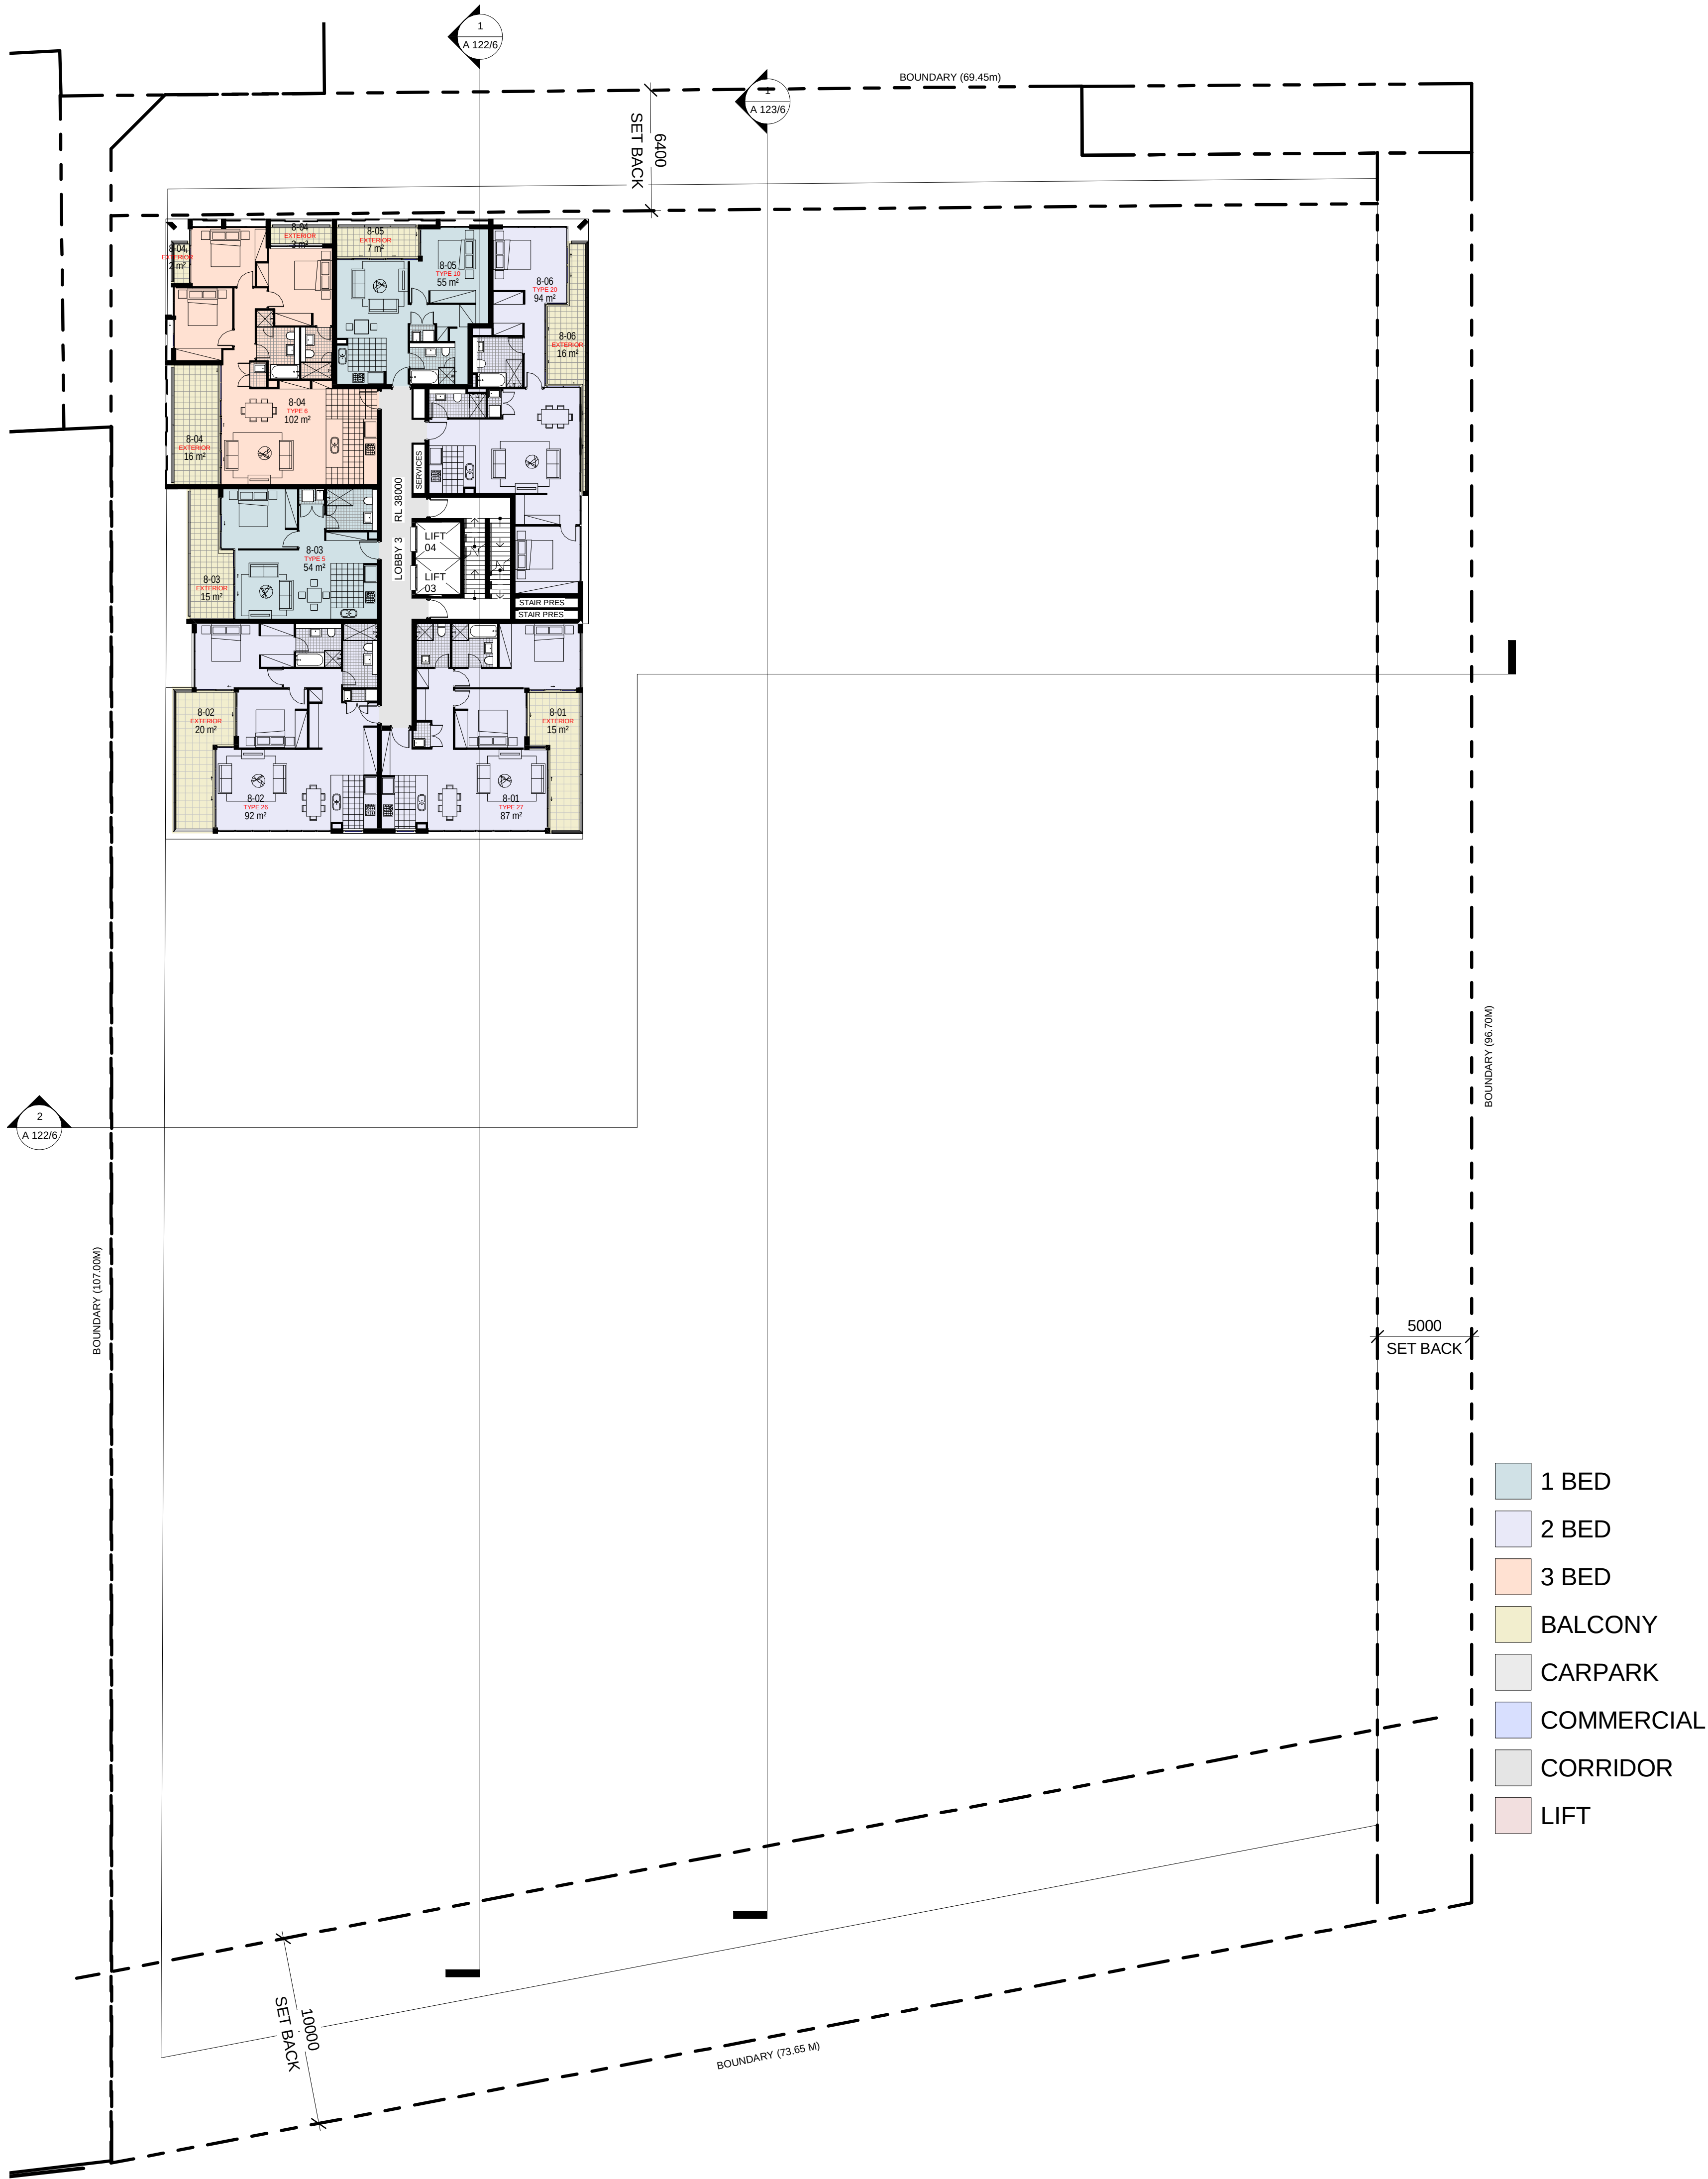

SCALE 1:200 @ B1

0 10 20M

PROJECT APPLICATION

ARCHITECT

ROBERTSON+MARKS

ground floor 11-17 buckingham st
sunny hills sydney australia 2010 www.marks.net.au
t 61 2 9319 4388 f 61 2 9319 7338 e mail@marks.net.au

NOM ARCH
DAVID MAYES 3190 JOHN RYAN 3181 BRIAN MANN 5975 ANDREW SCARVELIS

CLIENT

Structural Engineers

Hydraulic Engineer & Fire
Services Engineers

Mechanical, Electrical & Lift
Services Engineers

Landscape Architects

NOTES

Dimensions
Contractors to check all dimensions on site prior to commencing construction. Do not scale from this drawing. Use given dimensions.
Copyright ©
This document is copyright. All rights reserved.

REVISIONS

Issue	Date	Description	By
1	2011/12/12	DA SUBMISSION	AT
2	31.07.2012	ISSUED FOR DA SUBMISSION	LJ
3	12.06.2013	MODIFIED TO PLANNING APPROVAL DESIGN MODIFICATION	MY
4	27.06.2013	MODIFIED TO PLANNING APPROVAL DESIGN MODIFICATION	MY
5	01.07.2013	MODIFIED TO PLANNING APPROVAL DESIGN MODIFICATION	MY

Issue	Date	Description	By
-------	------	-------------	----

KEY PLAN




Building Name : STAGE 1 PROJECT APPLICATION (MP 09_0219)
Drawing Title : LEVEL 8 PLAN

Scale : 1 : 200 @ B1
Date : 31st JULY 2012
Job Number : 10068-2
Drawn : DA

Drawing Number
A 112/5

Authorised by : IF

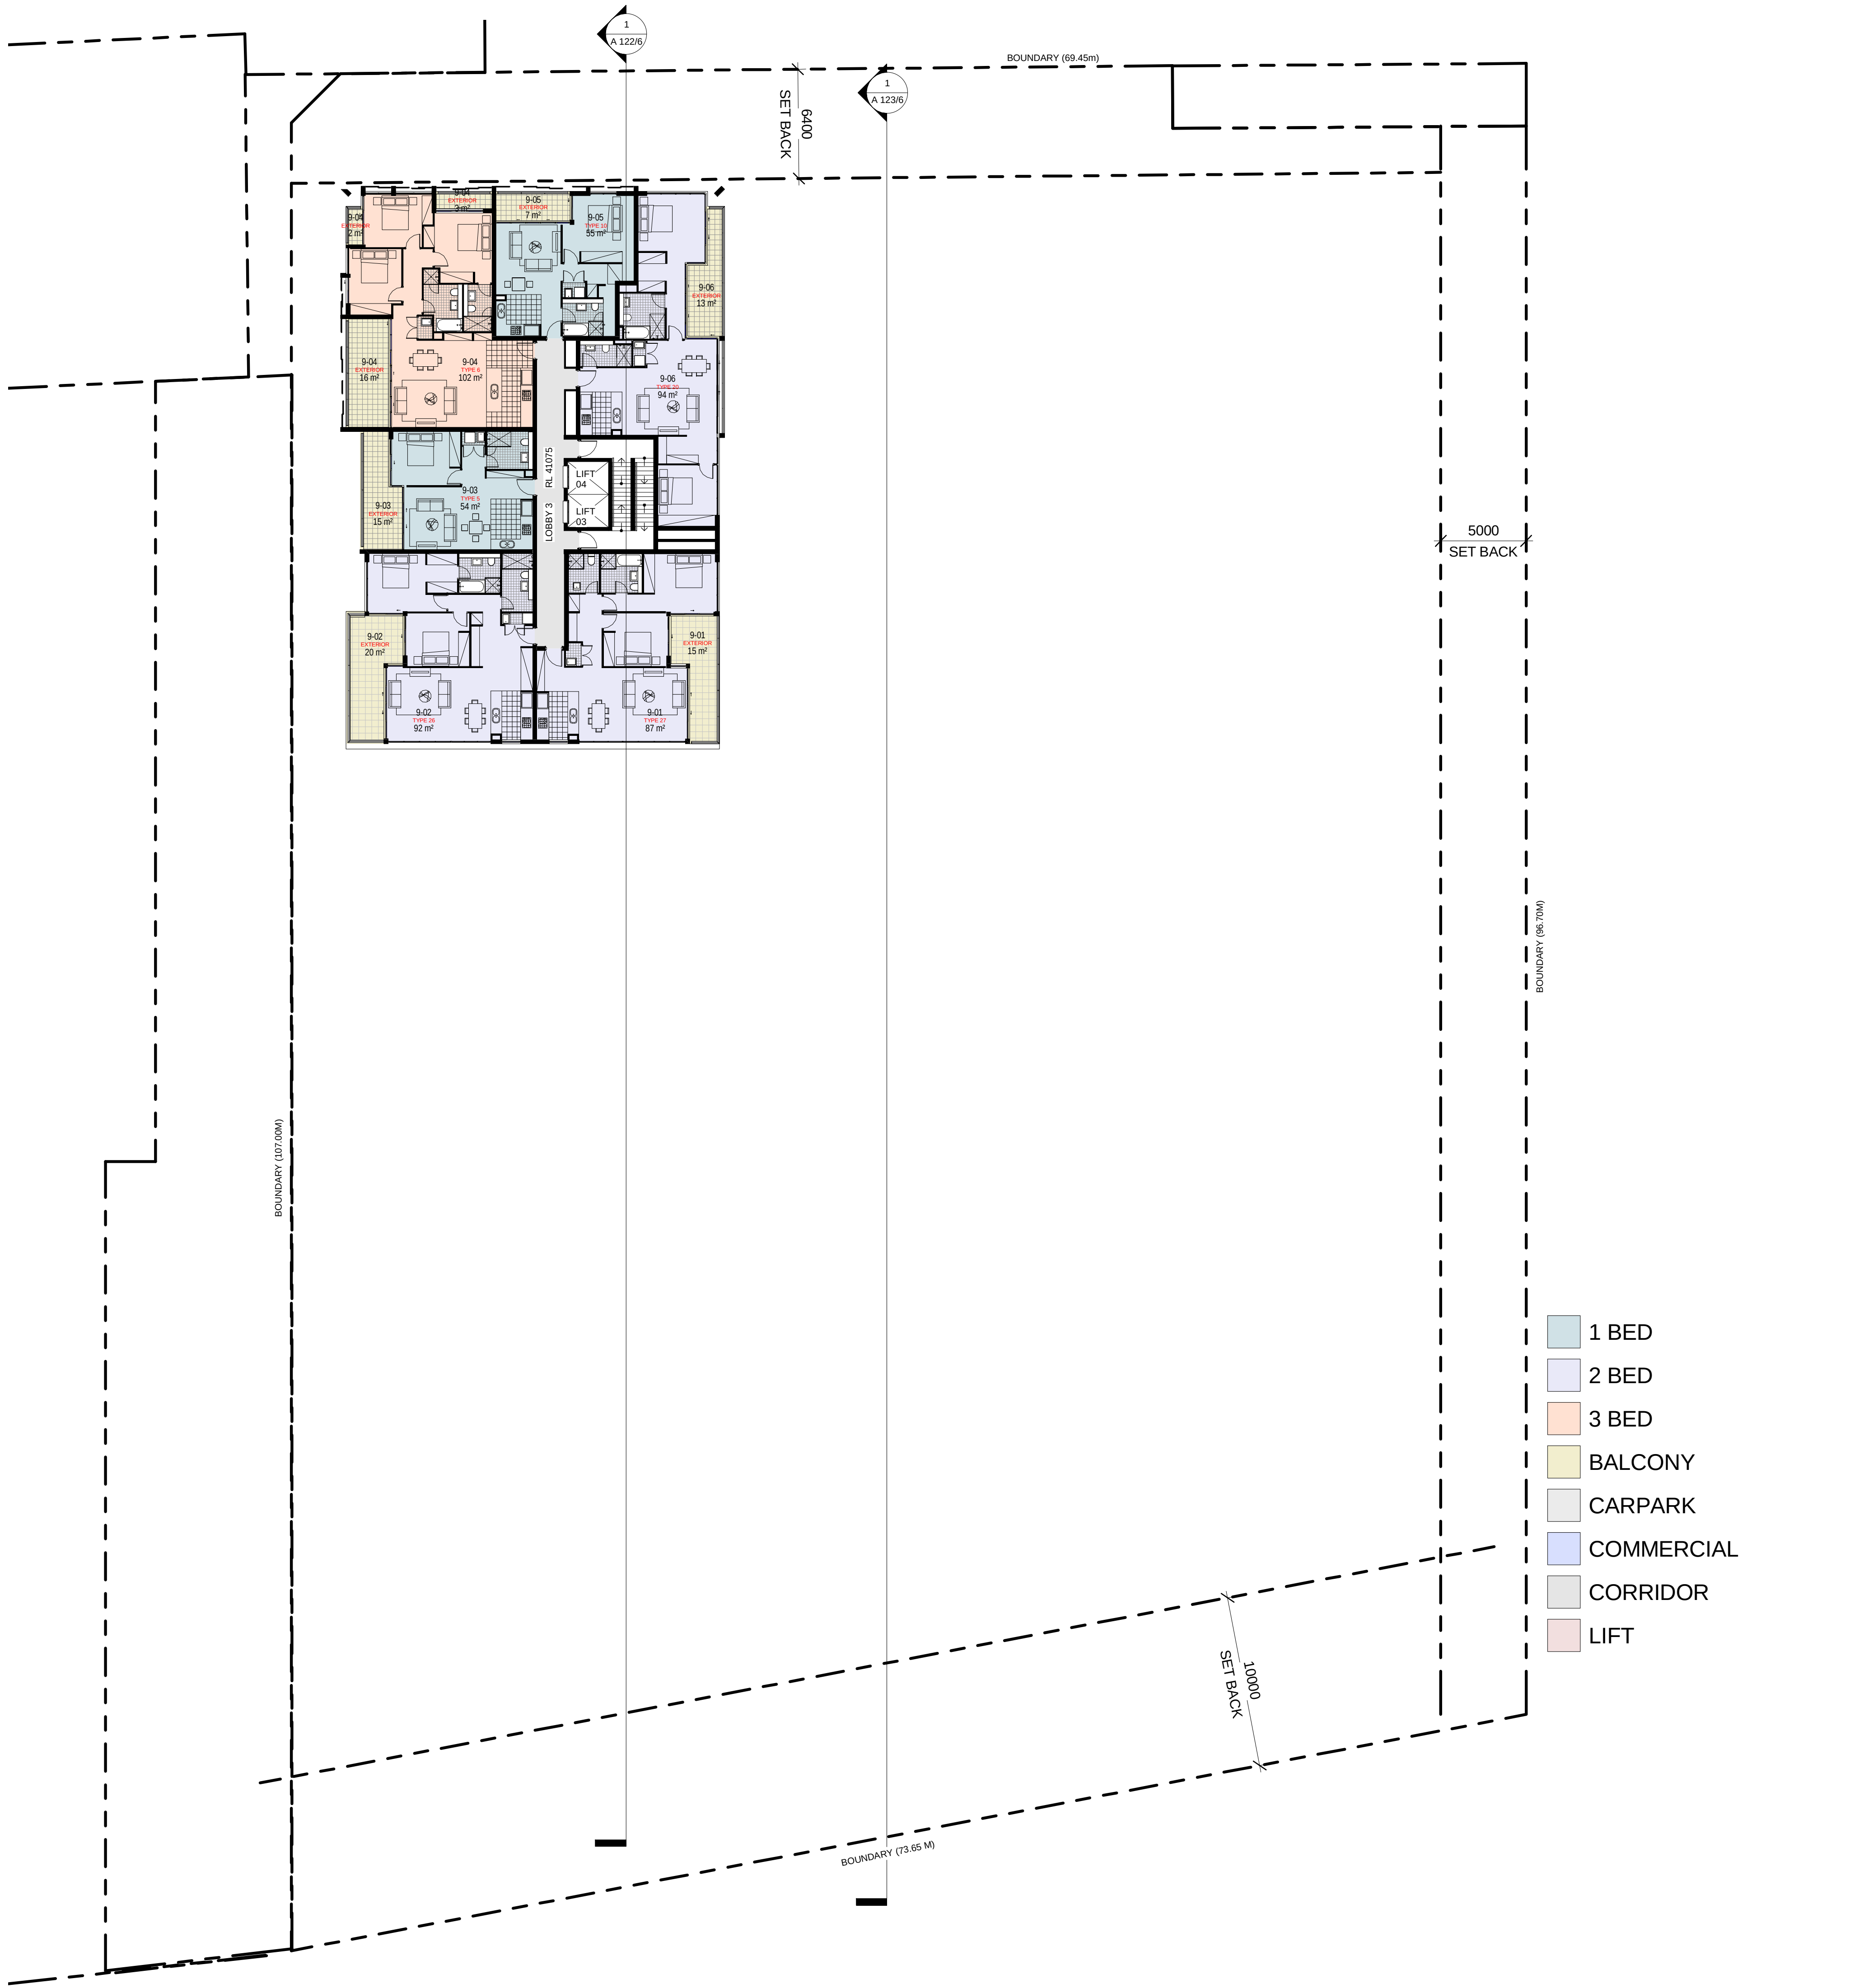

PROJECT APPLICATION

ARCHITECT

ROBERTSON+MARKS

ground floor 11-17 buckingham st
sunny hills sydney australia 2010
t 61 2 9319 4388 f 61 2 9319 7338 e mail@marks.net.au
NOM ARCH
DAVID MAYES 3190 JOHN RYAN 3181 BRIAN MANN 5975 ANDREW SCARVELIS

CLIENT

Structural Engineers

Mechanical, Electrical & Lift
Services Engineers

Hydraulic Engineer & Fire
Services Engineers

Landscape Architects

NOTES

Dimensions
Contractors to check all dimensions on site prior to commencing construction. Do not scale from this drawing. Use given dimensions.
Copyright ©
This document is copyright. All rights reserved.

REVISIONS

Issue	Date	Description
1	2011/12/12	DA SUBMISSION
2	31.07.2012	ISSUED FOR DA SUBMISSION
3	12.06.2013	MODIFIED TO PLANNING APPROVAL DESIGN MODIFICATION
4	27.06.2013	MODIFIED TO PLANNING APPROVAL DESIGN MODIFICATION
5	01.07.2013	MODIFIED TO PLANNING APPROVAL DESIGN MODIFICATION

By

AT

LJ

MY

MY

Issue Date Description

KEY PLAN

By




Building Name : STAGE 1 PROJECT APPLICATION (MP 09_0219)
Drawing Title : LEVEL 9 PLAN

Scale : 1 : 200
Date : 31st JULY 2012
Job Number : 10068-2
Drawn : DA

Drawing Number
A 113/5

Authorised by : Approver

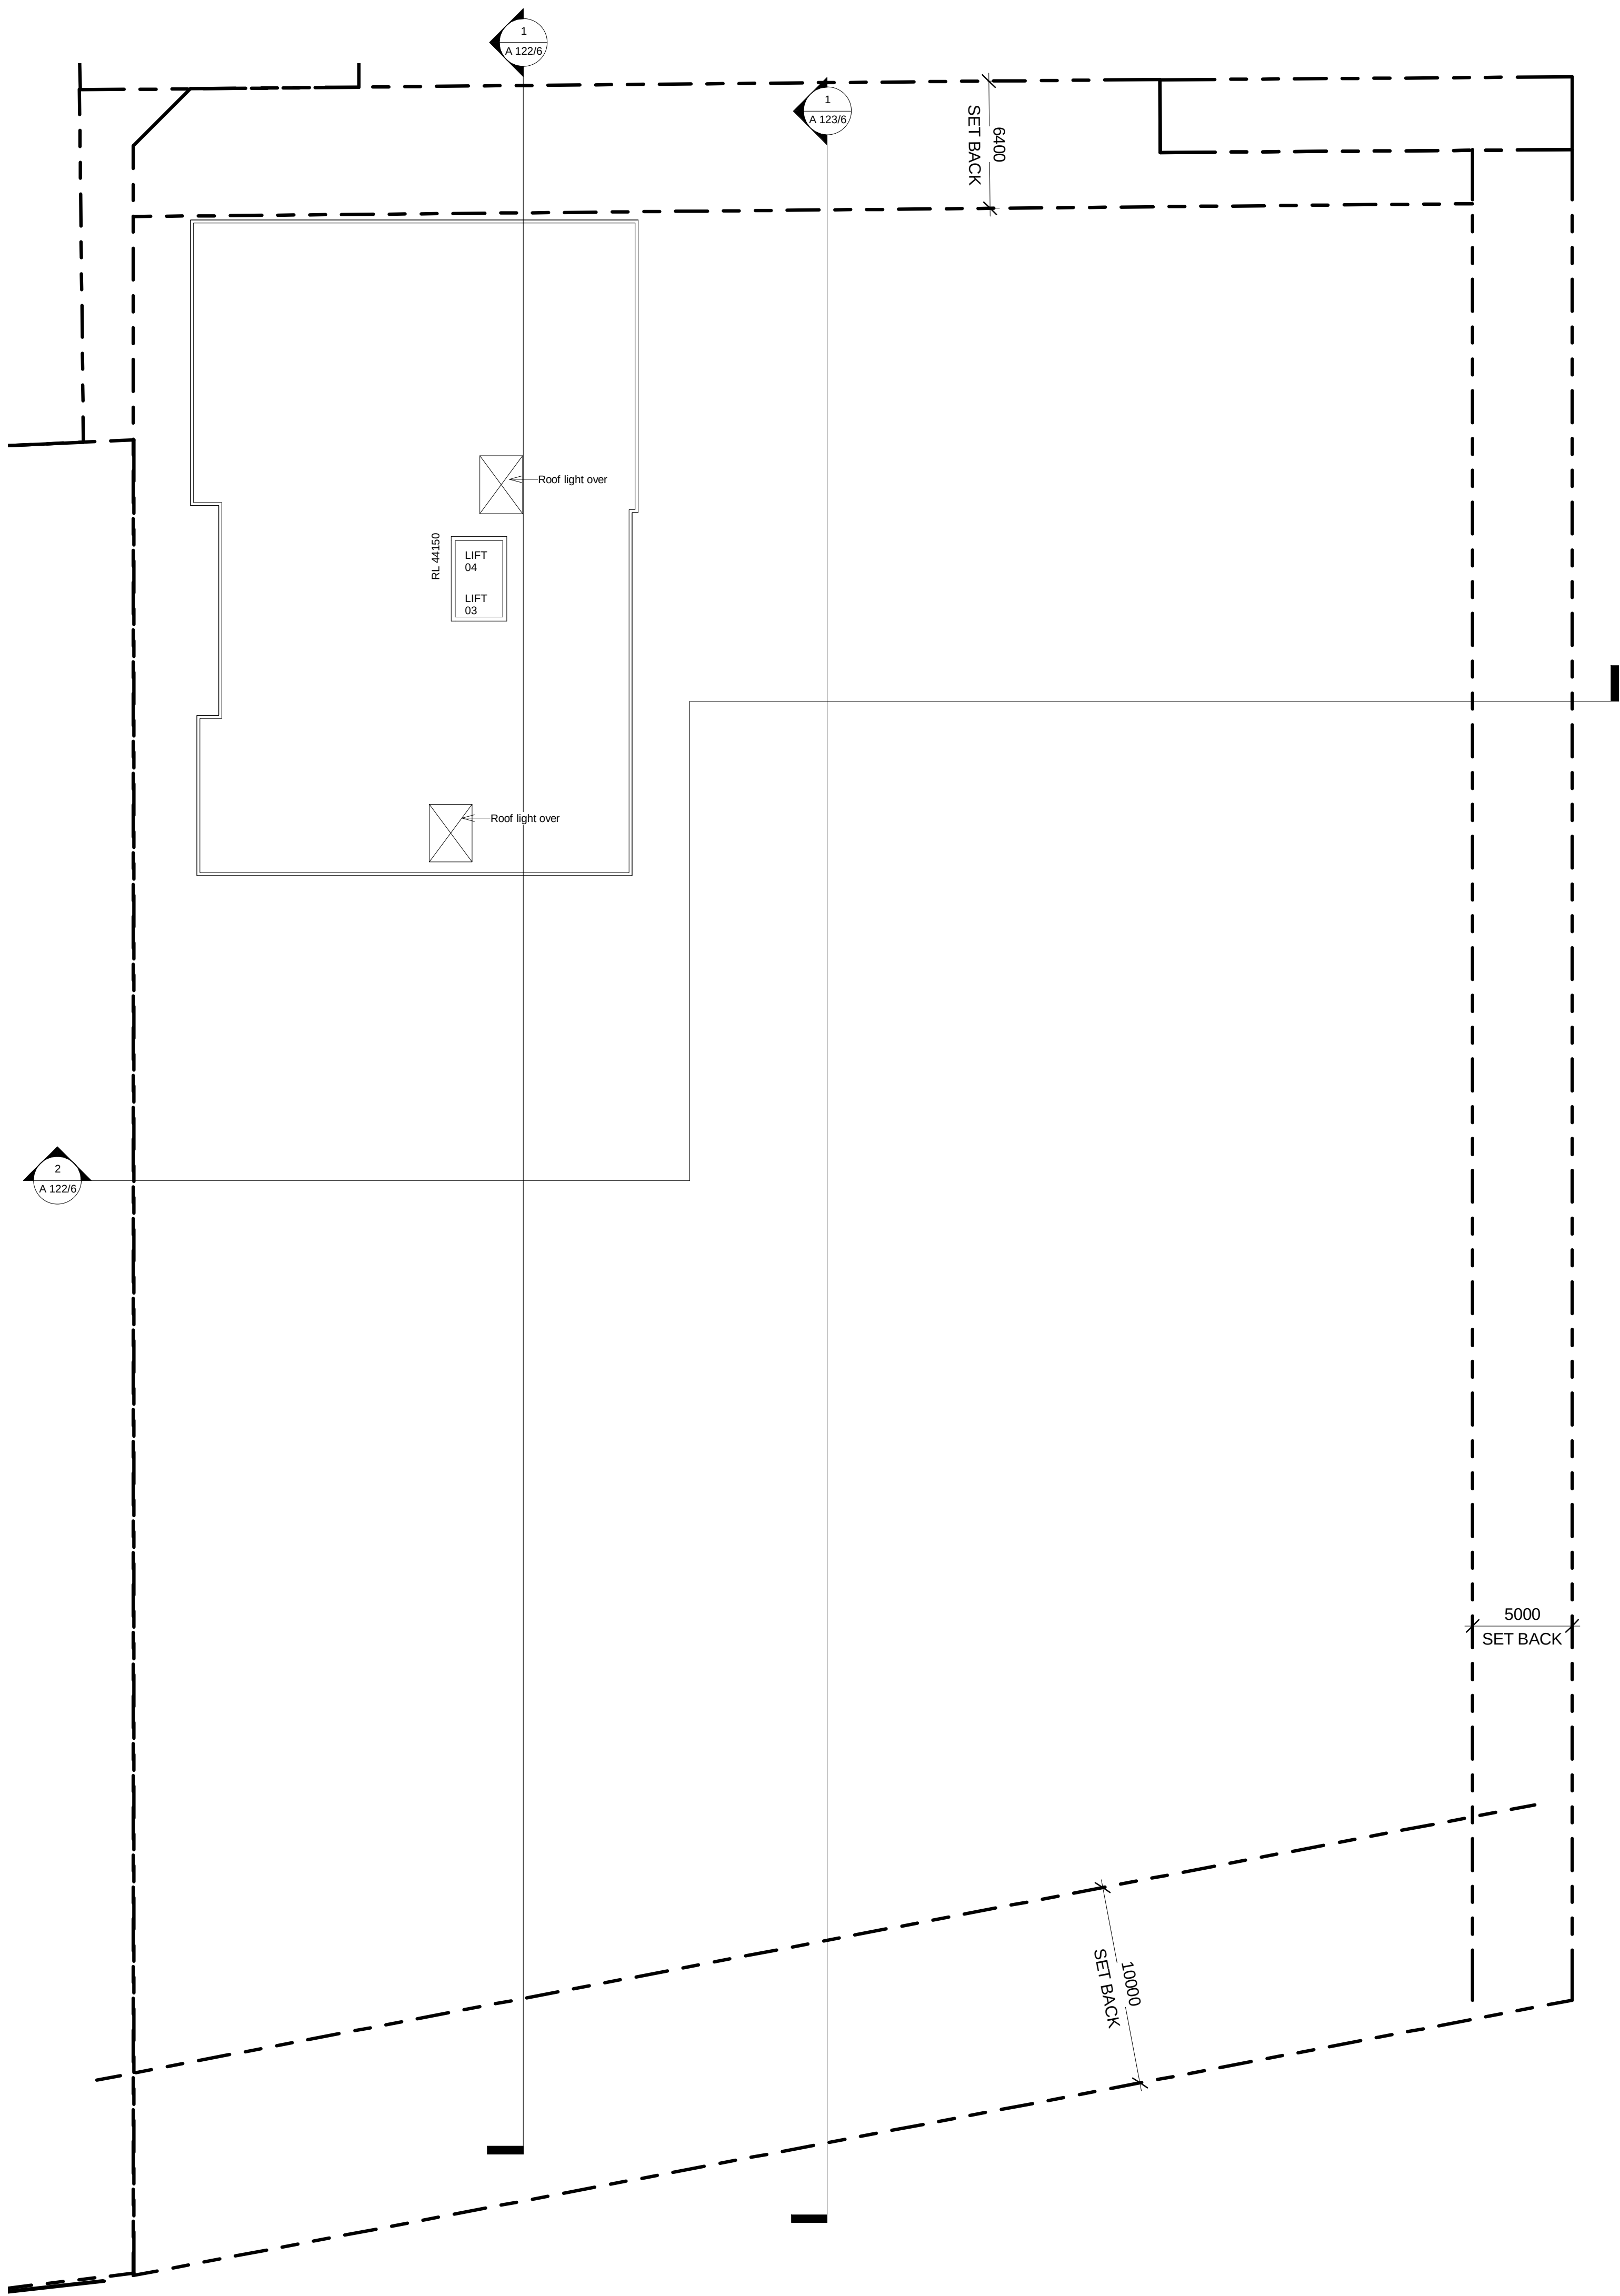

PROJECT APPLICATION

ARCHITECT

ROBERTSON + MARKS

ground floor 11-17 buckingham st
sunny hills sydney australia 2010 www.marks.net.au
t 61 2 9319 4388 f 61 2 9319 7338 e mail@marks.net.au

NOM ARCH
DAVID MAYES 3190 JOHN RYAN 3181 BRIAN MANN 5975 ANDREW SCARVELIS

CLIENT

Structural Engineers

Hydraulic Engineer & Fire
Services Engineers

Mechanical, Electrical & Lift
Services Engineers

Landscape Architects

NOTES

Dimensions
Contractors to check all dimensions on site prior to commencing construction. Do not scale from this
drawing. Use given dimensions.
Copyright ©
This document is copyright. All rights reserved.

REVISIONS

Issue	Date	Description	By
1	2011/12/12	DA SUBMISSION	AT
2	31.07.2012	ISSUED FOR DA SUBMISSION	LJ
3	12.06.2013	MODIFIED TO PLANNING APPROVAL DESIGN MODIFICATION	MY
4	27.06.2013	MODIFIED TO PLANNING APPROVAL DESIGN MODIFICATION	MY
5	01.07.2013	MODIFIED TO PLANNING APPROVAL DESIGN MODIFICATION	MY

Issue	Date	Description	By
-------	------	-------------	----

KEY PLAN




Building Name : STAGE 1 PROJECT APPLICATION (MP 09_0219)
Drawing Title : LEVEL 10 PLAN

Scale : 1 : 200
Date : 31st JULY 2012
Job Number : 10068-2
Drawn : DA

Drawing Number
A 114/5

Authorised by : Approver

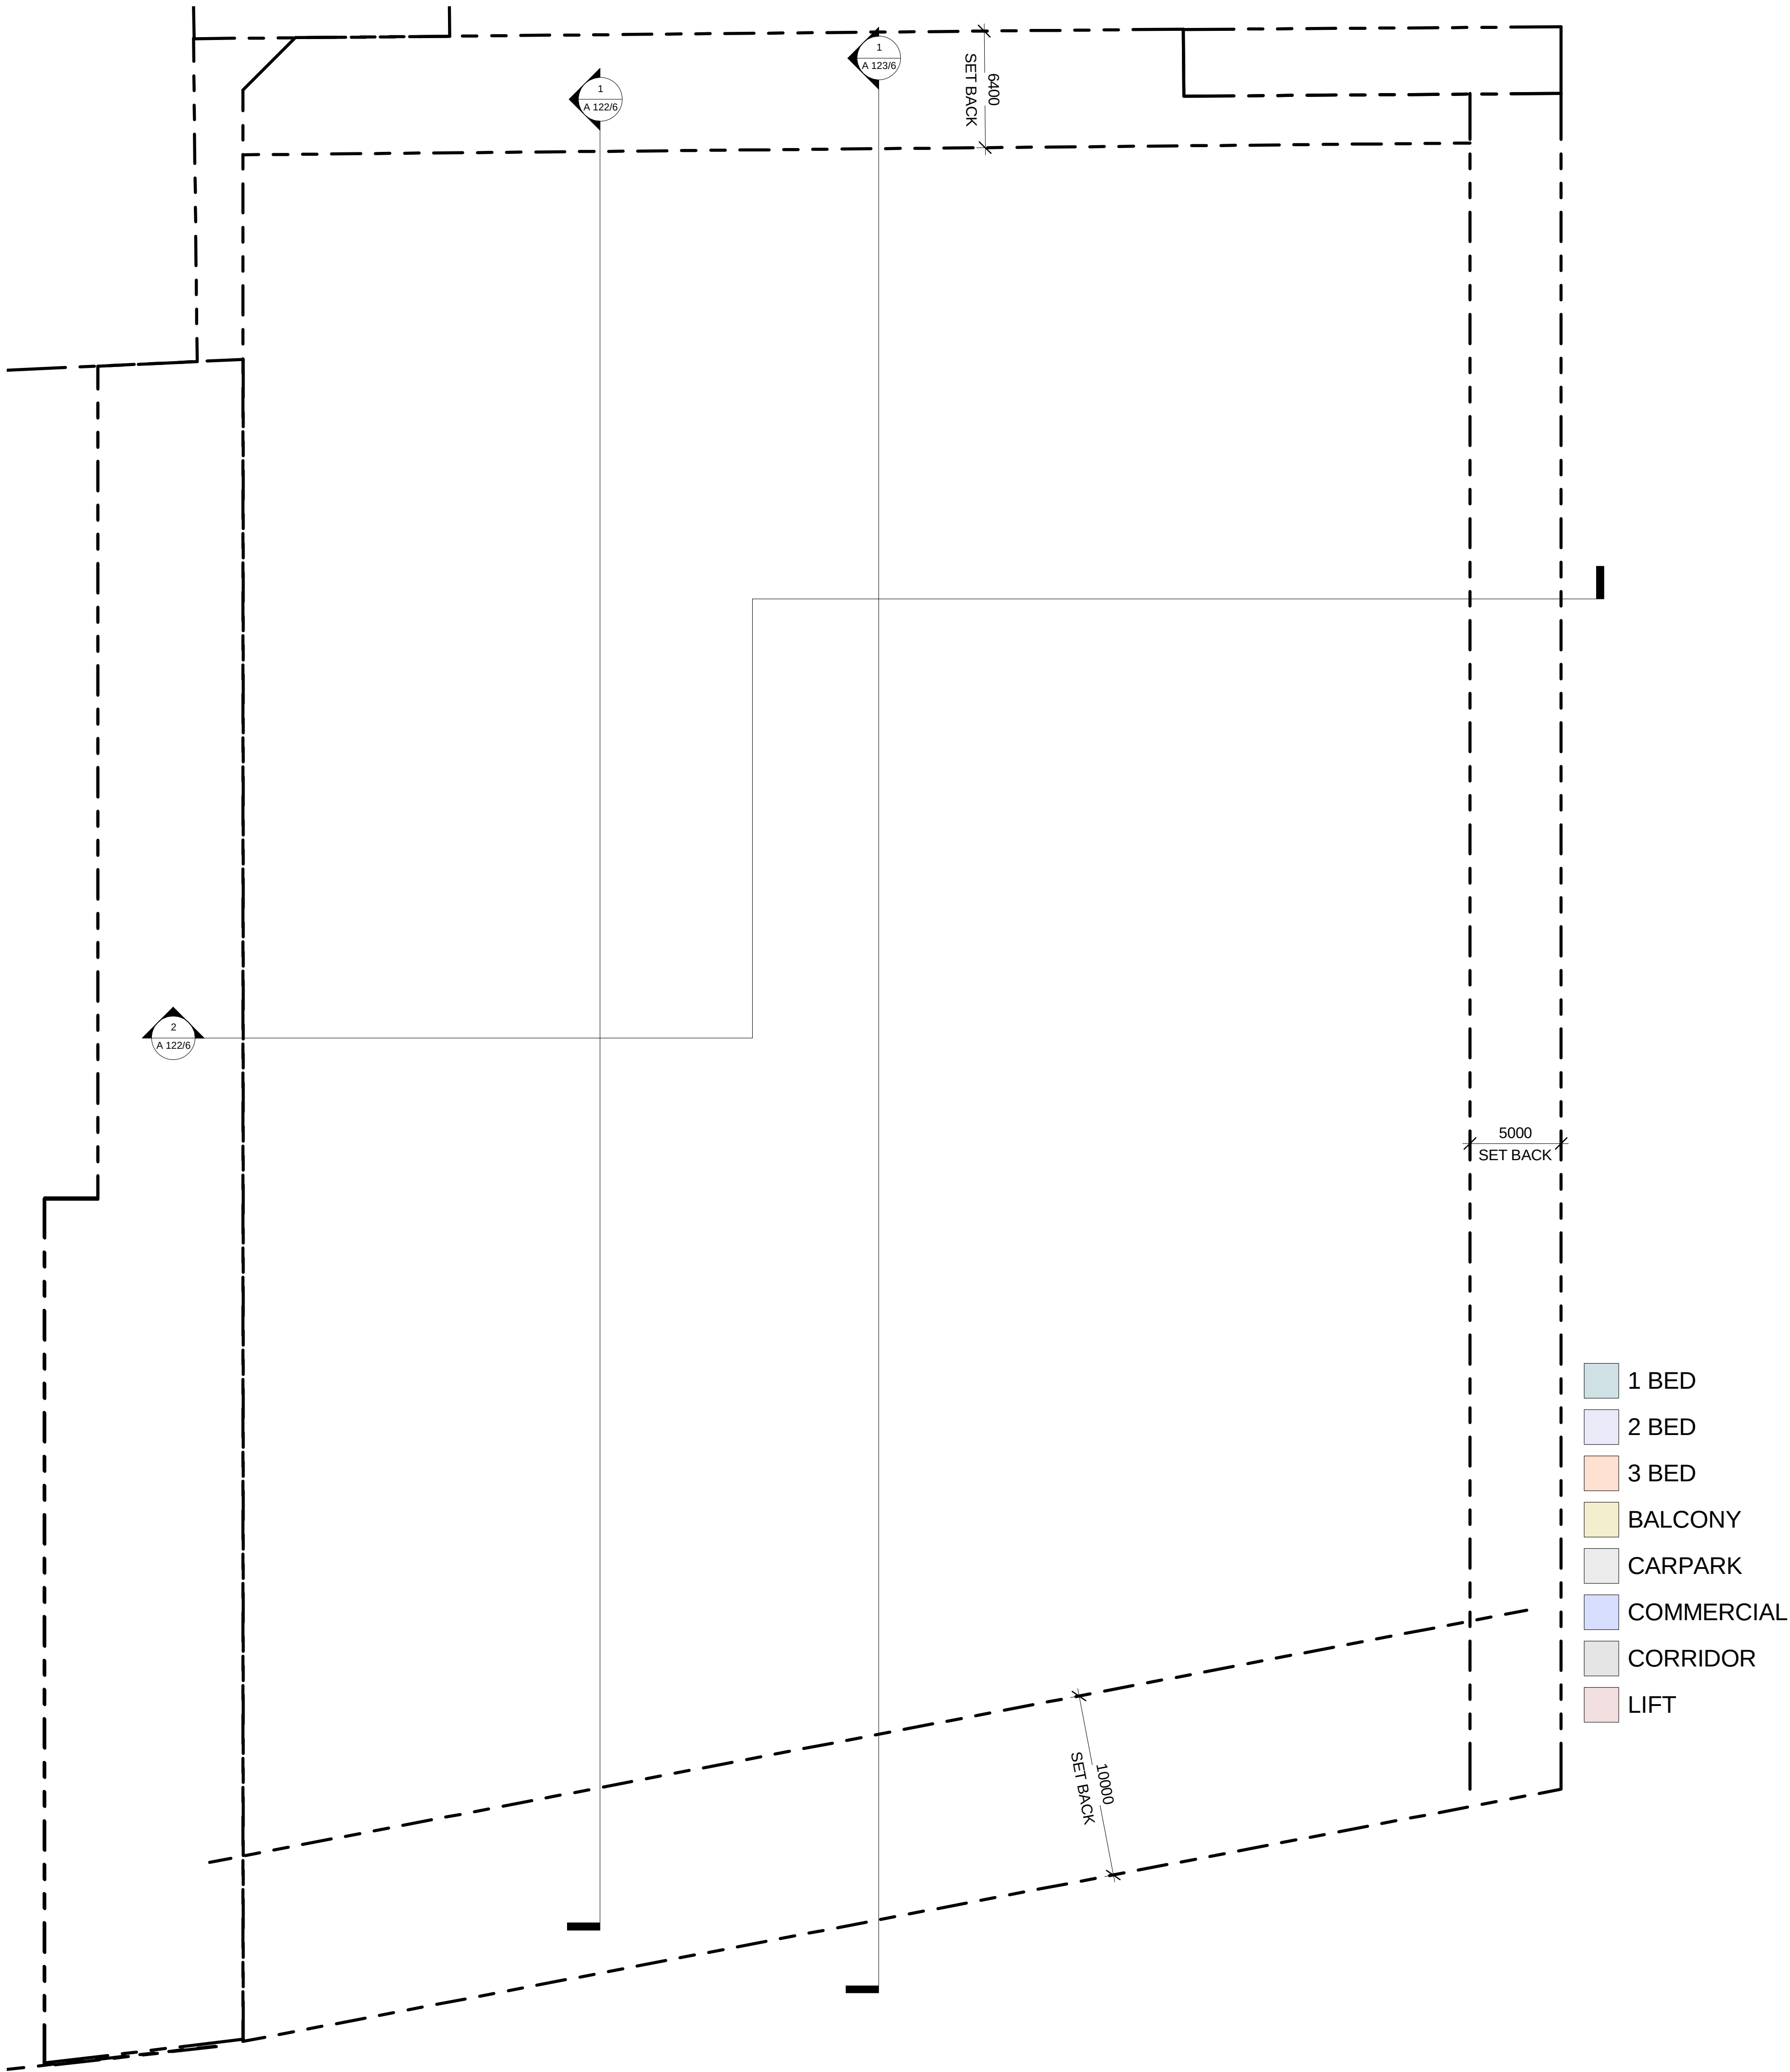

PROJECT APPLICATION

ARCHITECT

ROBERTSON + MARKS

ground floor 11-17 buckingham st
sunny hills sydney australia 2010 www.marks.net.au
t 61 2 9319 4388 f 61 2 9319 7338 e mail@marks.net.au

NOM ARCH
DAVID MAYES 3190 JOHN RYAN 3181 BRIAN MANN 5975 ANDREW SCARVELIS

CLIENT

Structural Engineers

Mechanical, Electrical & Lift
Services Engineers

Hydraulic Engineer & Fire
Services Engineers

Landscape Architects

NOTES

Dimensions
Contractors to check all dimensions on site prior to commencing construction. Do not scale from this
drawing. Use given dimensions.
Copyright ©
This document is copyright. All rights reserved.

REVISIONS

Issue	Date	Description	By
1	2011/12/12	DA SUBMISSION	AT
2	31.07.2012	ISSUED FOR DA SUBMISSION	LJ
3	12.06.2013	MODIFIED TO PLANNING APPROVAL DESIGN MODIFICATION	MY
4	27.06.2013	MODIFIED TO PLANNING APPROVAL DESIGN MODIFICATION	MY
5	01.07.2013	MODIFIED TO PLANNING APPROVAL DESIGN MODIFICATION	MY

Issue	Date	Description	By
-------	------	-------------	----

KEY PLAN




Building Name : STAGE 1 PROJECT APPLICATION (MP 09_0219)
Drawing Title : LEVEL 11 PLAN

Scale : 1 : 200
Date : 31st JULY 2012
Job Number : 10068-2
Drawn : DA

Drawing Number
A 115/5

Authorised by : Approver

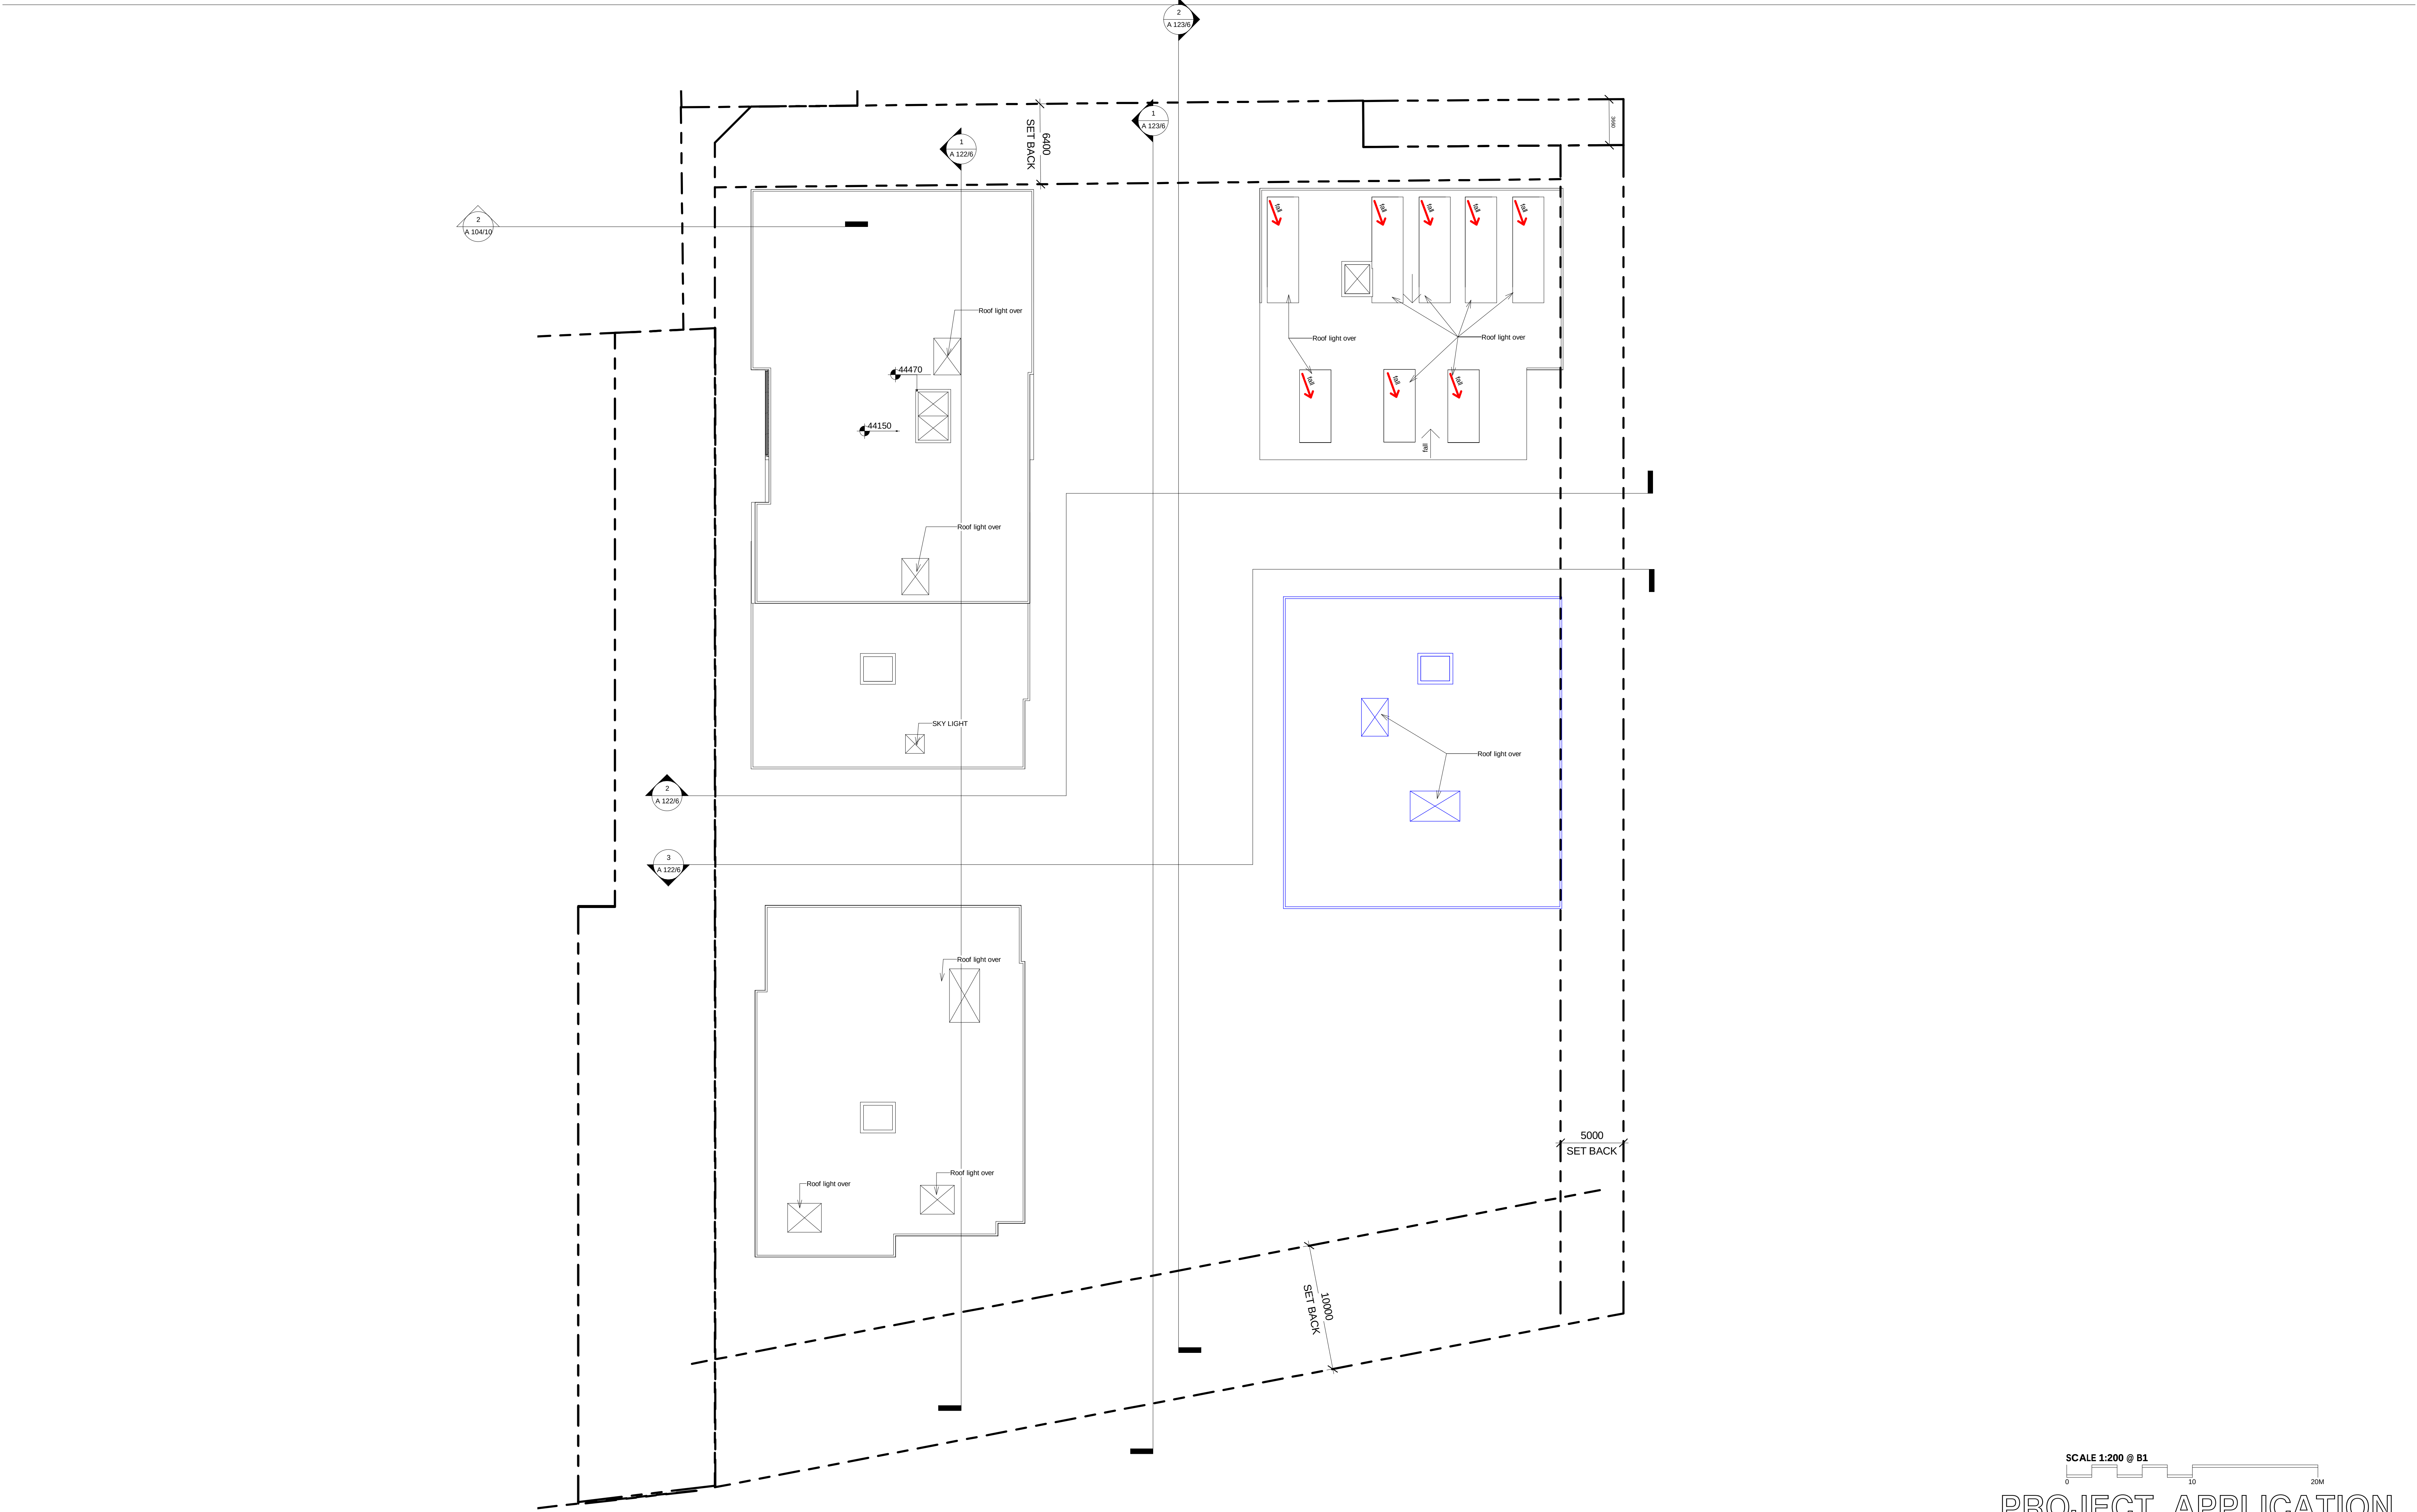

ARCHITECT

ROBERTSON + MARKS

ground floor 11-17 buckingham st
sunny hills sydney australia 2010 www.marks.net.au
t 61 2 9319 4388 f 61 2 9319 7338 e mail@marks.net.au

NOM ARCH
DAVID MAYES 3190 JOHN RYAN 3181 BRIAN MANN 5975 ANDREW SCARVELIS

CLIENT

Structural Engineers

Mechanical, Electrical & Lift
Services Engineers

Hydraulic Engineer & Fire
Services Engineers

Landscape Architects

NOTES

Dimensions
Contractors to check all dimensions on site prior to commencing construction. Do not scale from this
drawing. Use given dimensions.
Copyright ©
This document is copyright. All rights reserved.

REVISIONS

Issue	Date	Description
1	2011/12/12	DA SUBMISSION
2	31.07.2012	ISSUED FOR DA SUBMISSION
3	12.06.2013	MODIFIED TO PLANNING APPROVAL DESIGN MODIFICATION
4	27.06.2013	MODIFIED TO PLANNING APPROVAL DESIGN MODIFICATION
5	01.07.2013	MODIFIED TO PLANNING APPROVAL DESIGN MODIFICATION

By

AT

LJ

MY

MY

Issue Date Description

KEY PLAN



North Point

Building Name : STAGE 1 PROJECT APPLICATION (MP 09_0219)

Drawing Title : ROOF PLAN

Scale : 1 : 200 @ B1

Date : 31st JULY 2012


Job Number : 10068-2

Drawn : DA

Drawing Number

A 117/5

Authorised by : IF

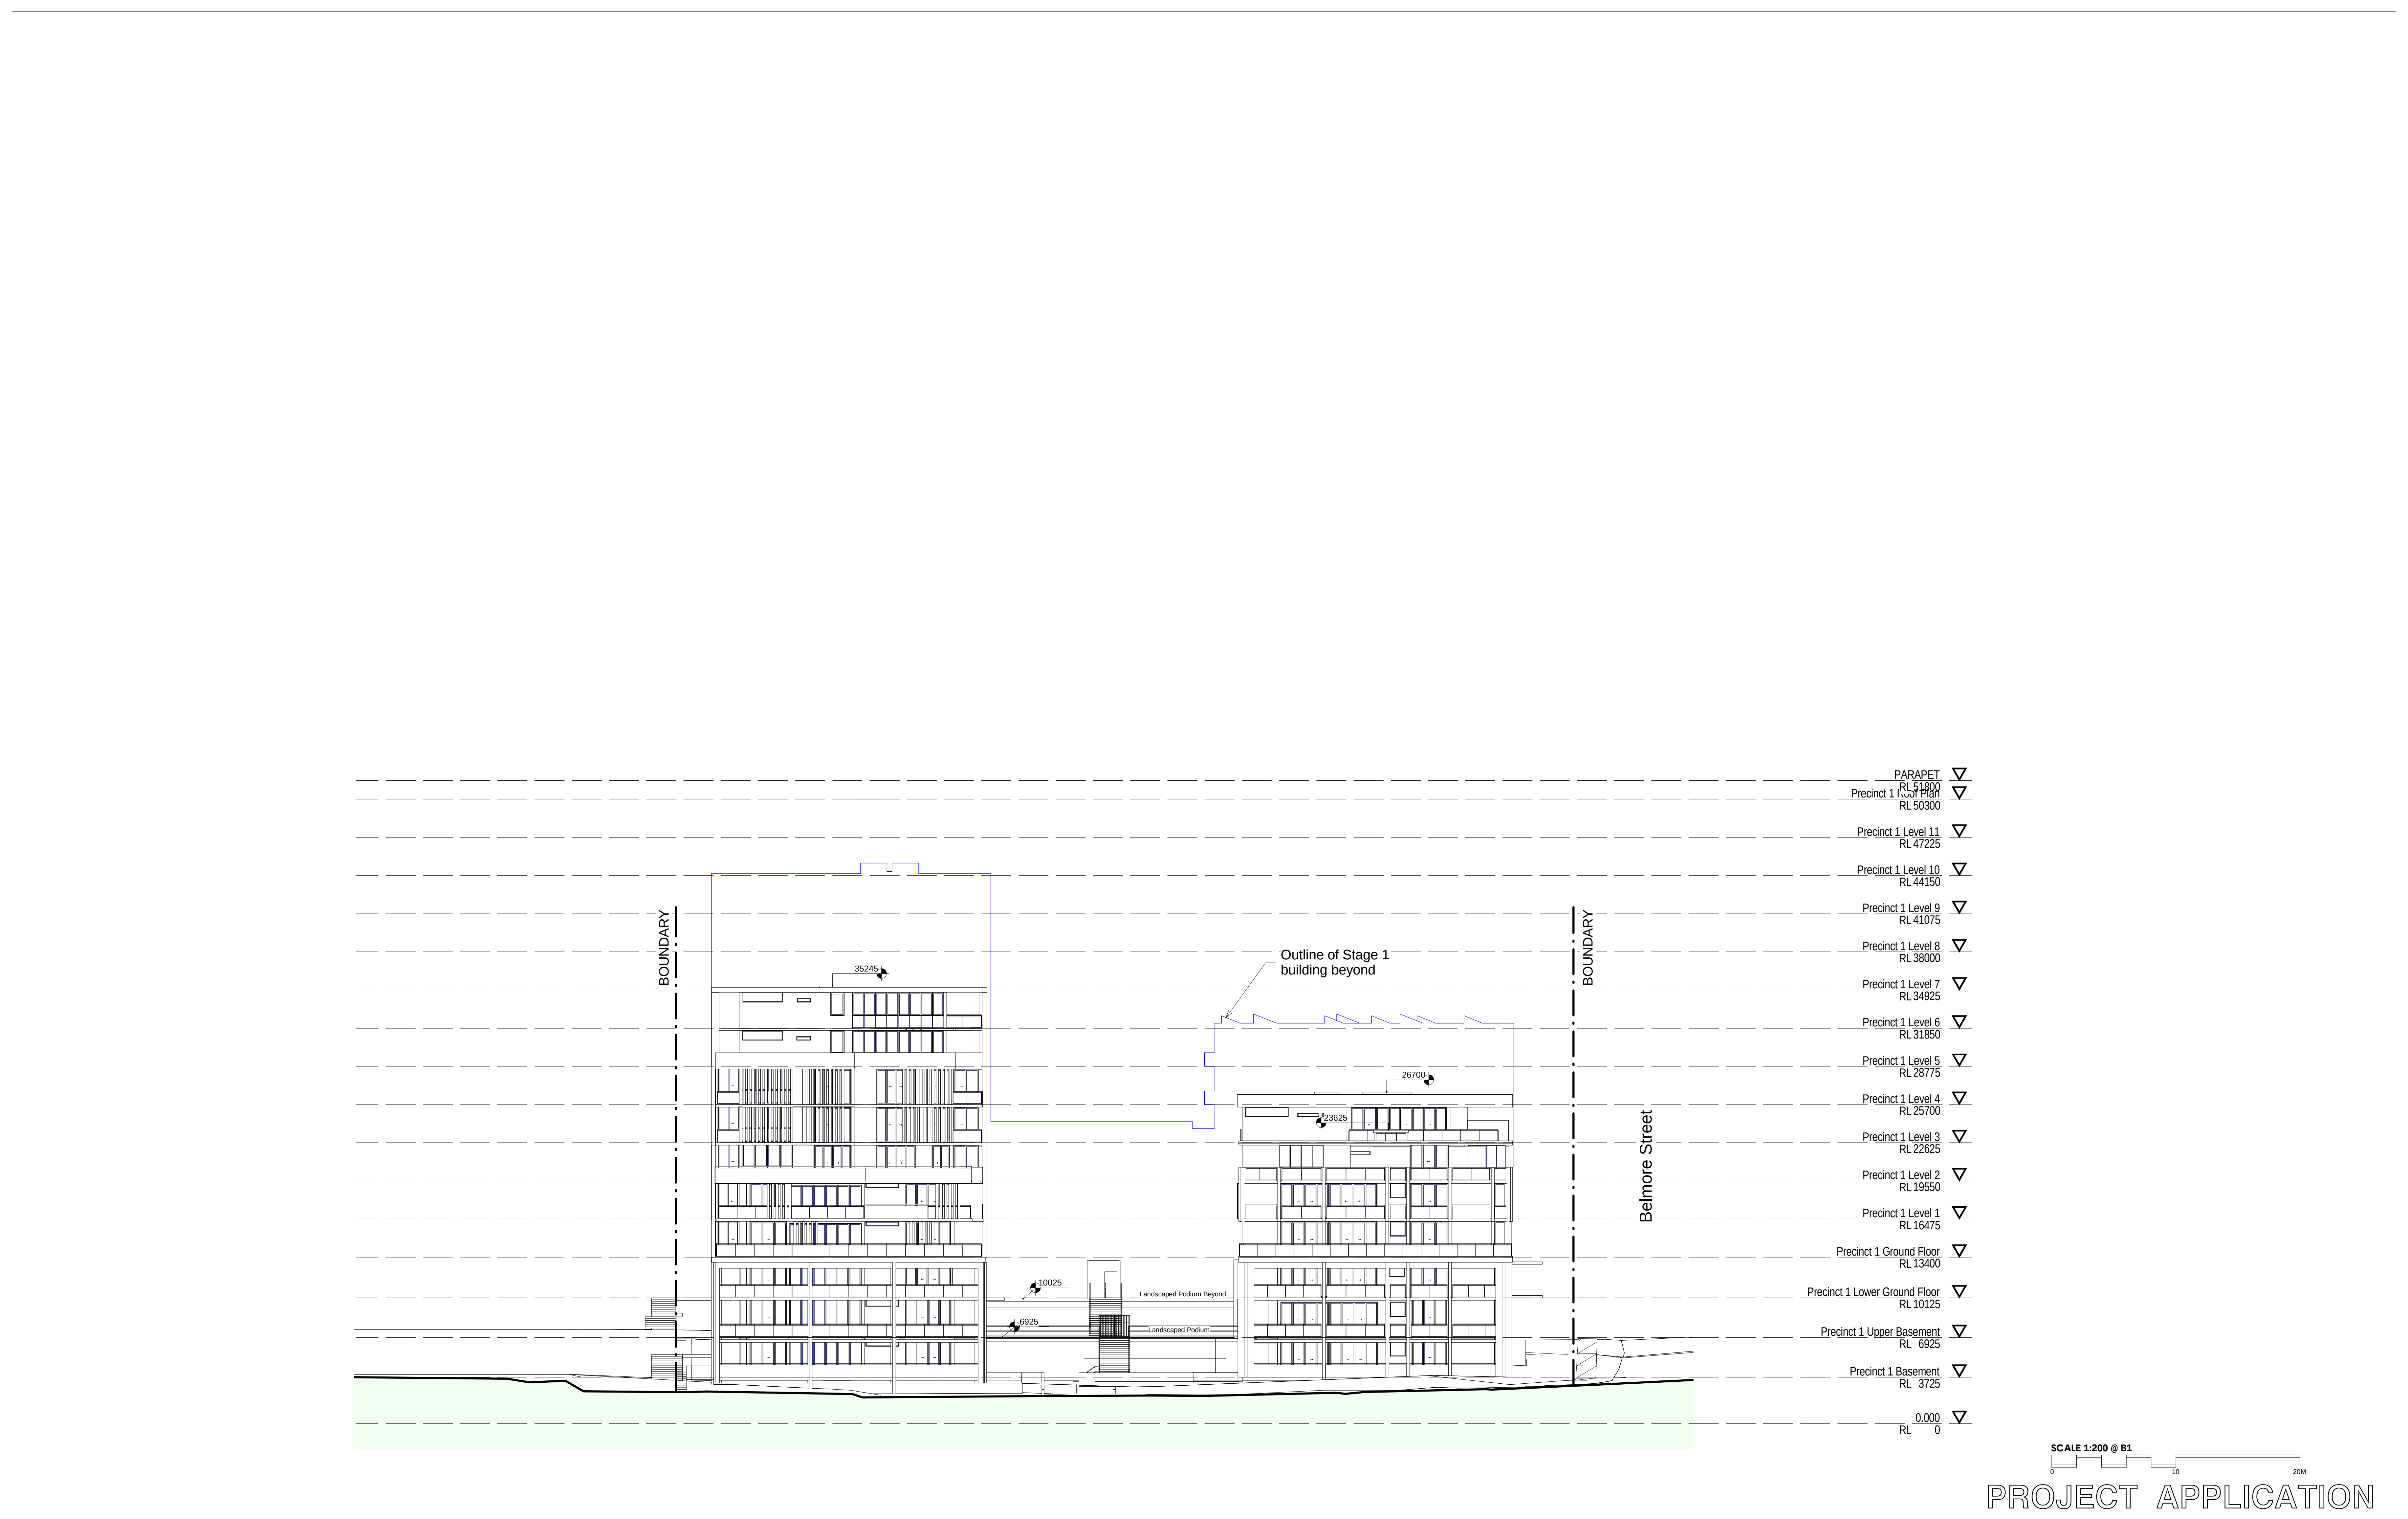

ARCHITECT

ROBERTSON + MARKS

ground floor 11-17 buckingham st
sunny hills sydney australia 2010
t 61 2 9319 4388 f 61 2 9319 7338 e mail@marks.net.au

NOM ARCH
DAVID MAYES 3190 JOHN RYAN 3181 BRIAN MANN 5975 ANDREW SCARVELIS

CLIENT

Structural Engineers

Mechanical, Electrical & Lift Services Engineers

Hydraulic Engineer & Fire Services Engineers

Landscape Architects

NOTES

Dimensions
Contractors to check all dimensions on site prior to commencing construction. Do not scale from this drawing. Use given dimensions.
Copyright ©
This document is copyright. All rights reserved.

REVISIONS

Issue	Date	Description	By
1	2011/1/21/12	DA SUBMISSION	AT
1	2011/1/21/12	DA SUBMISSION (Title Name Changed	AT
3	2012/05/07	GENERAL SUBMISSION	BF
4	31.07.2012	ISSUED FOR DA SUBMISSION	LJ
5	10-04-13	ISSUED FOR INFORMATION. ELEVATION REVISED TO MATCH PLANNING APPROVAL MODIFICATIONS	MY
6	12.06.2013	MODIFIED TO PLANNING APPROVAL DESIGN MODIFICATION	MY
7	27.06.2013	MODIFIED TO PLANNING APPROVAL DESIGN MODIFICATION	MY
8	01.07.2013	MODIFIED TO PLANNING APPROVAL DESIGN MODIFICATION	MZ

KEY PLAN


North Point

Building Name : STAGE 1 PROJECT APPLICATION (MP 09_0219)
Drawing Title : ROTHESAY AVENUE ELEVATION

Scale : 1 : 200 @ B1
Date : 31st JULY 2012
Job Number : 10068-2
Drawn : DA

Drawing Number
A 118/10

Authorised by : IF

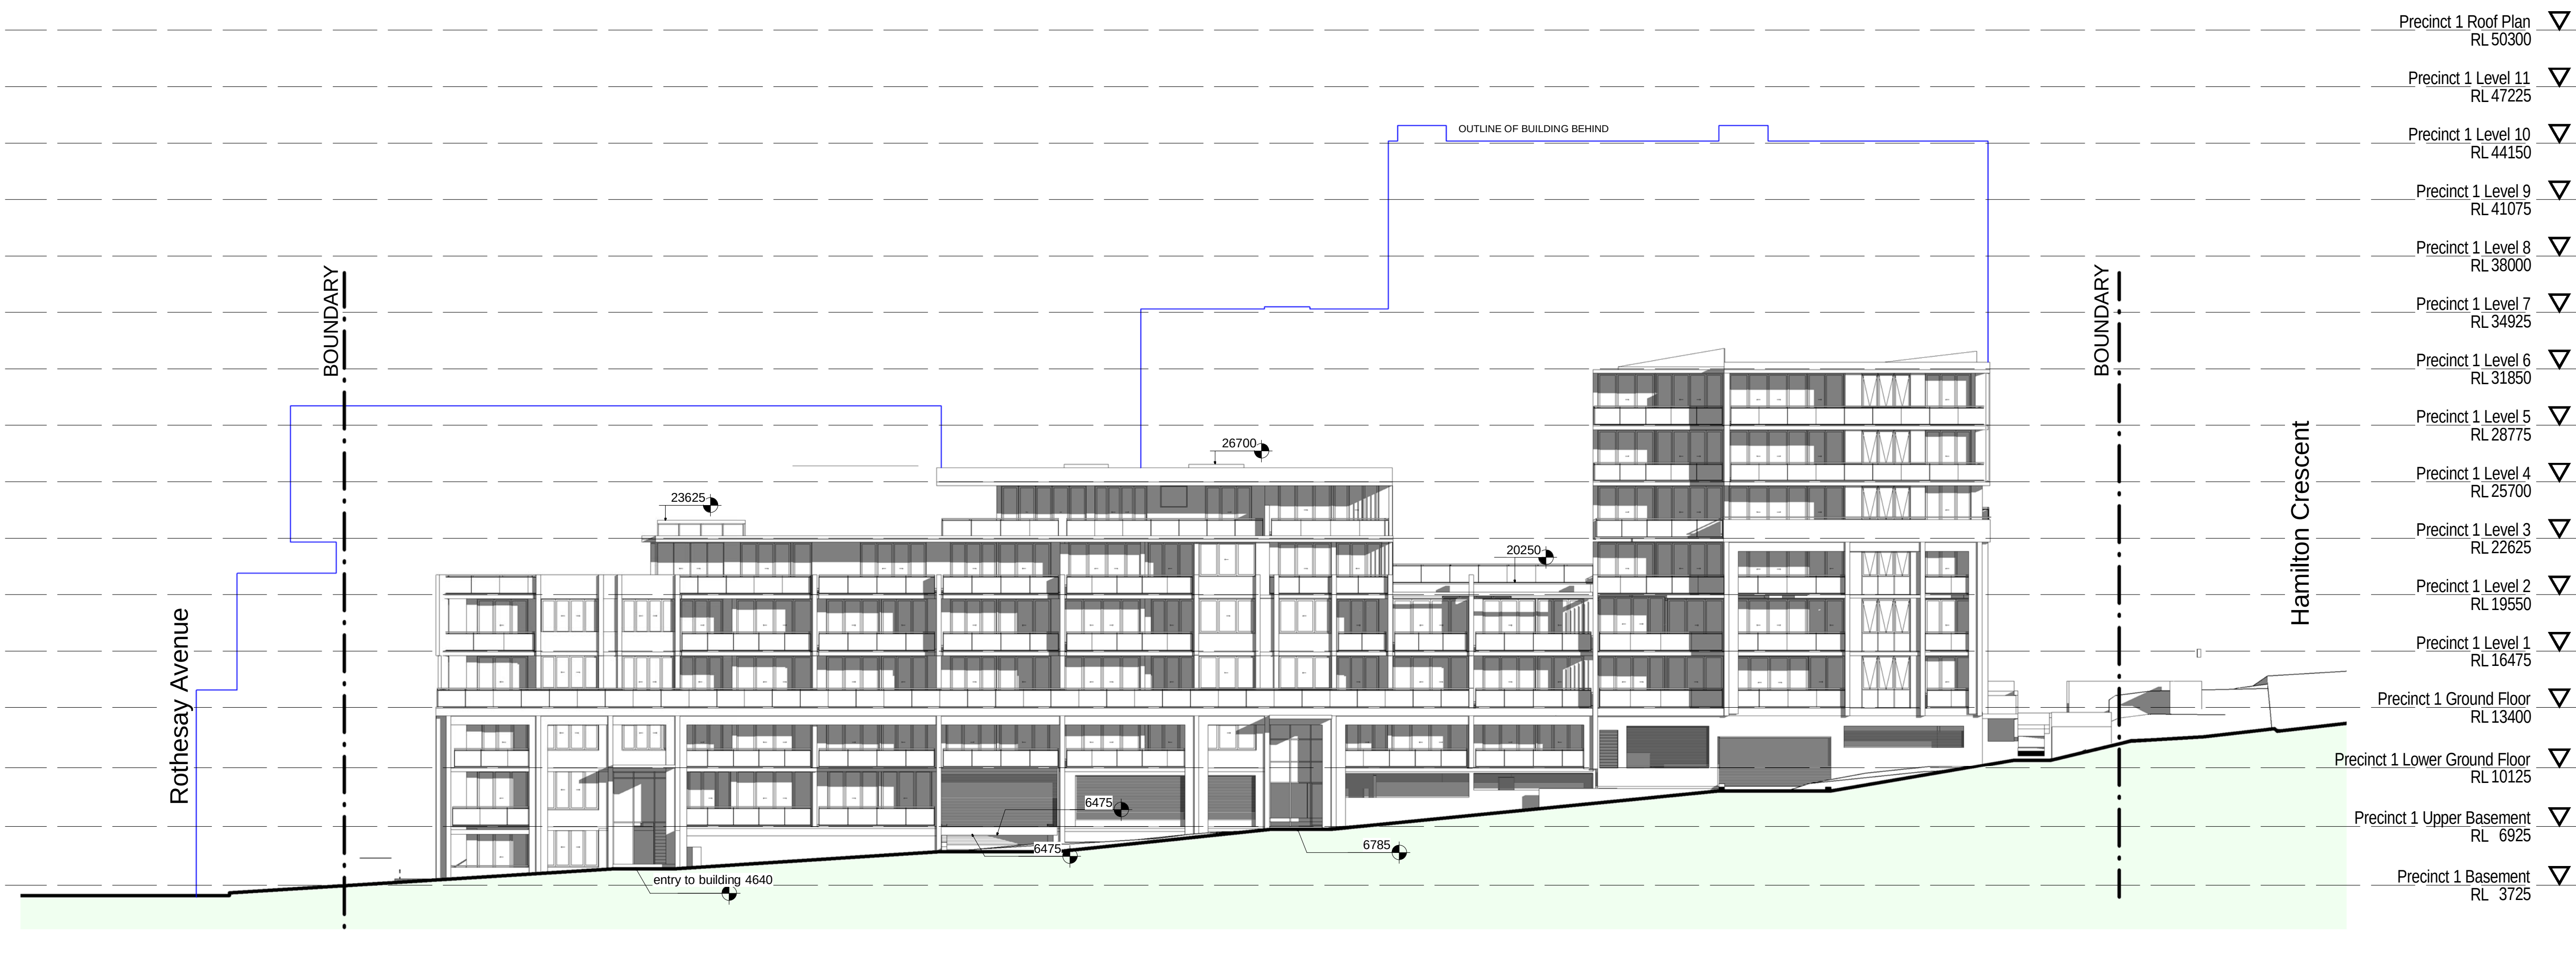

SCALE 1:200 @ B1

0 10 20M

PROJECT APPLICATION

ARCHITECT

ROBERTSON + MARKS

ground floor 11-17 buckingham st
sunny hills sydney australia 2010 www.marks.net.au
t 61 2 9319 4388 f 61 2 9319 7338 e mail@marks.net.au

NOM ARCH
DAVID MAYES 3190 JOHN RYAN 3181 BRIAN MANN 5975 ANDREW SCARVELIS

CLIENT

Structural Engineers

Hydraulic Engineer & Fire
Services Engineers

Mechanical, Electrical & Lift
Services Engineers

Landscape Architects

NOTES

Dimensions
Contractors to check all dimensions on site prior to commencing construction. Do not scale from this
drawing. Use given dimensions.
Copyright ©
This document is copyright. All rights reserved.

REVISIONS

Issue	Date	Description	By
1	2011/12/12	DA SUBMISSION	AT
1	2011/12/12	DA SUBMISSION / Title Name Changed	AT
3	2012/05/07	GENERAL SUBMISSION	BF
4	31.07.2012	ISSUED FOR DA SUBMISSION	LJ
5	10-04-13	ISSUED FOR INFORMATION. ELEVATION REVISED TO MATCH PLANNING	MY
6	12.06.2013	APPROVAL MODIFICATIONS	MY
7	27.06.2013	MODIFIED TO PLANNING APPROVAL DESIGN MODIFICATION	MY
8	01.07.2013	MODIFIED TO PLANNING APPROVAL DESIGN MODIFICATION	MY
9	25.07.2013	10m SETBACK FROM BUILDING FACADE AT LEVEL 1 ON ROTHESAY AVENUE REVISED	MY

Issue Date Description By

KEY PLAN




Building Name : STAGE 1 PROJECT APPLICATION (MP 09_0219)
Drawing Title : BELMORE STREET ELEVATION

Scale : 1 : 200 @ B1
Date : 31st JULY 2012
Job Number : 10068-2
Drawn : DA

Drawing Number
A 119/9

Authorised by : IF

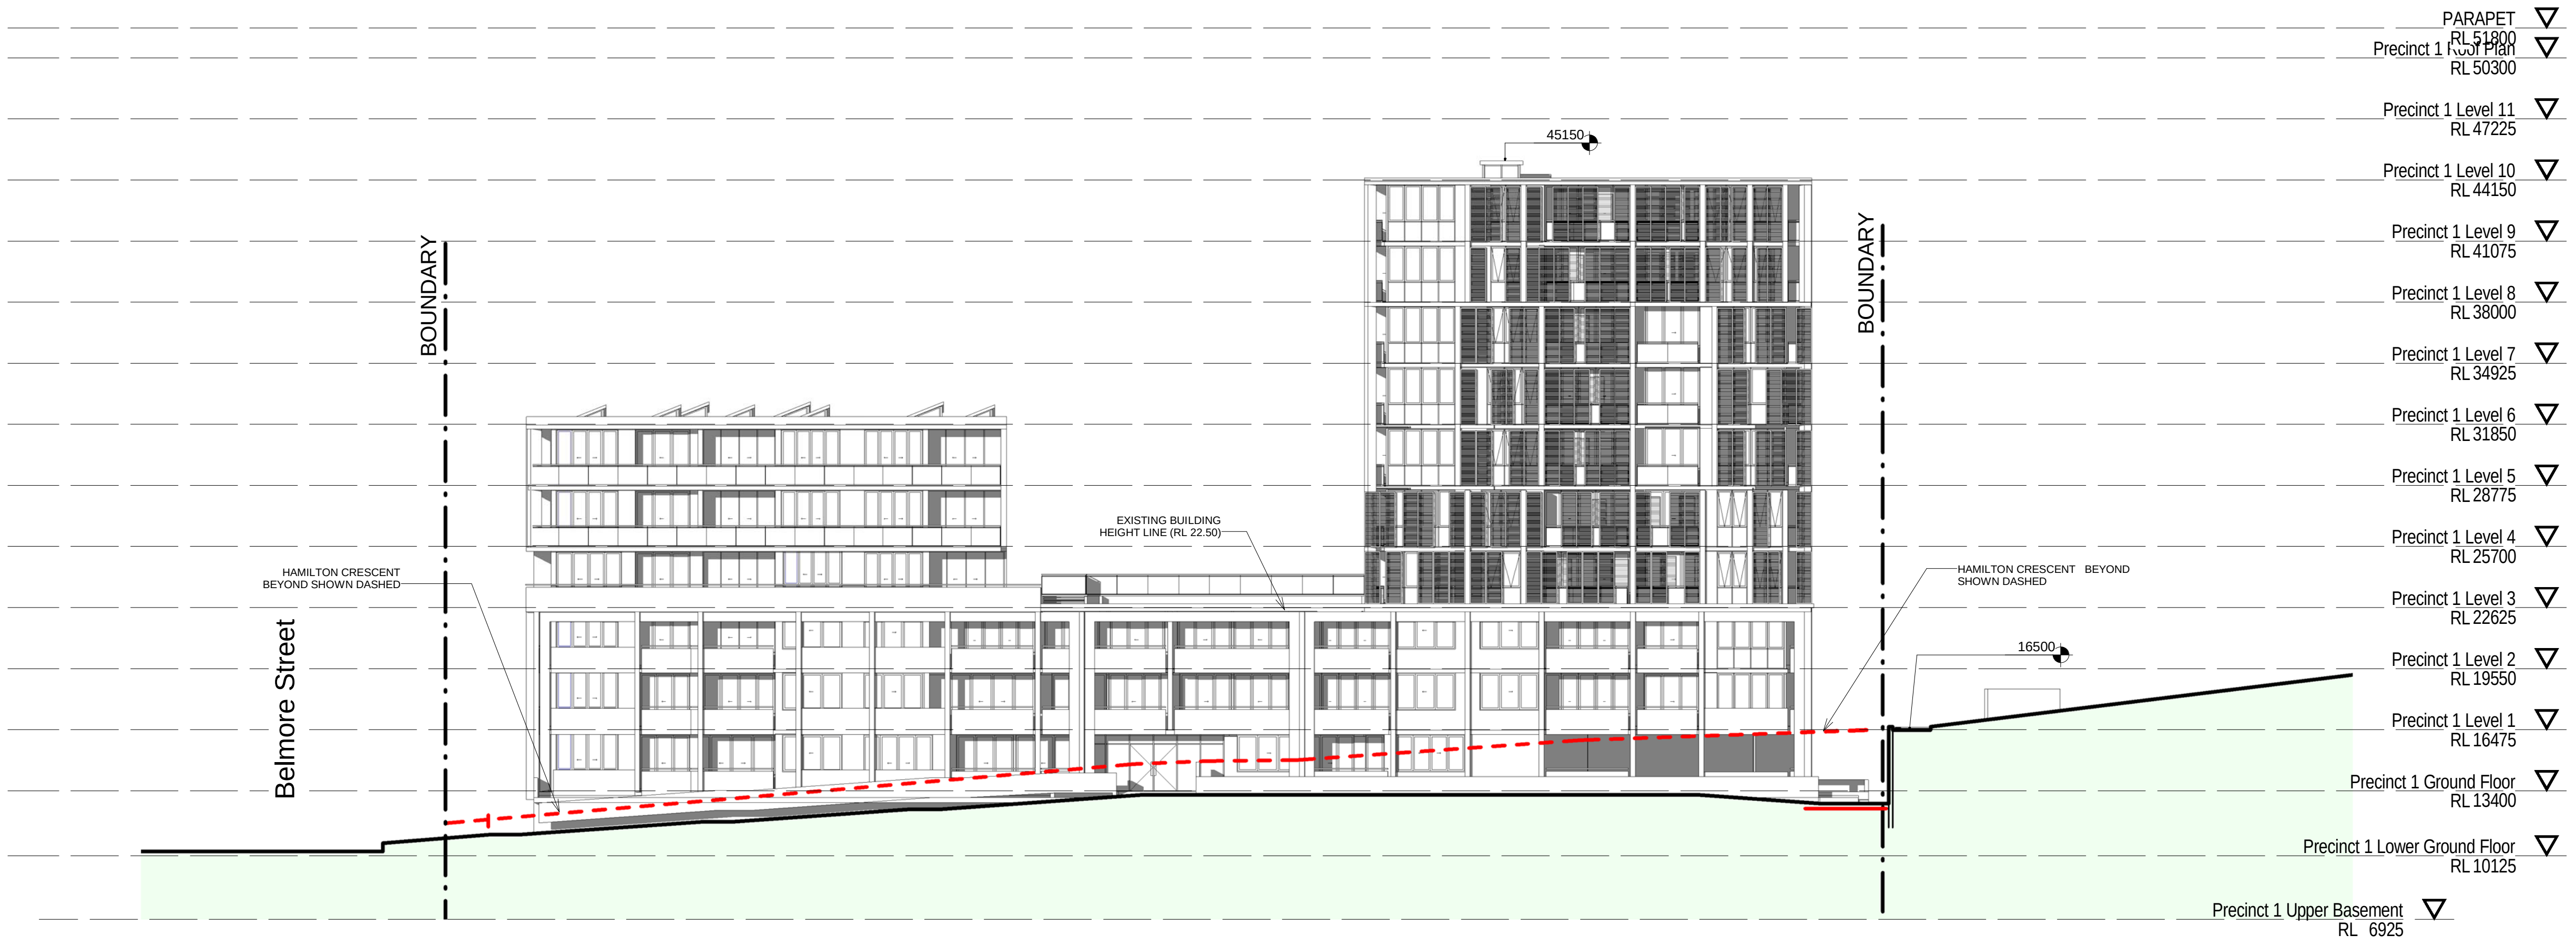

SCALE 1:200 @ B1

0 10 20M

PROJECT APPLICATION

ARCHITECT

ROBERTSON + MARKS

ground floor 11-17 buckingham st
sunny hills sydney australia 2010 www.marks.net.au
t 61 2 9319 4388 f 61 2 9319 7338 e mail@marks.net.au

NOM ARCH
DAVID MAYES 3190 JOHN RYAN 3181 BRIAN MANN 5975 ANDREW SCARVELIS

CLIENT

Structural Engineers

Mechanical, Electrical & Lift
Services Engineers

Hydraulic Engineer & Fire
Services Engineers

Landscape Architects

NOTES

Dimensions
Contractors to check all dimensions on site prior to commencing construction. Do not scale from this drawing. Use given dimensions.
Copyright ©
This document is copyright. All rights reserved.

REVISIONS

Issue	Date	Description	By
1	2011/12/12	DA SUBMISSION	AT
1	2011/12/12	DA SUBMISSION / Title Name Changed	AT
3	2012/05/07	GENERAL SUBMISSION	BF
4	31.07.2012	ISSUED FOR DA SUBMISSION	LJ
5	10-04-13	ISSUED FOR INFORMATION. ELEVATION REVISED TO MATCH PLANNING APPROVAL	MY
6	12.06.2013	MODIFIED TO PLANNING APPROVAL DESIGN MODIFICATION	MY
7	27.06.2013	MODIFIED TO PLANNING APPROVAL DESIGN MODIFICATION	MY
8	01.07.2013	MODIFIED TO PLANNING APPROVAL DESIGN MODIFICATION	MY

Issue	Date	Description	By
-------	------	-------------	----

KEY PLAN




Building Name : STAGE 1 PROJECT APPLICATION (MP 09_0219)
Drawing Title : HAMILTON CRESCENT ELEVATION

Scale : 1 : 200 @ B1
Date : 31st JULY 2012
Job Number : 10068-2
Drawn : DA

Drawing Number
A 120/8

Authorised by : IF

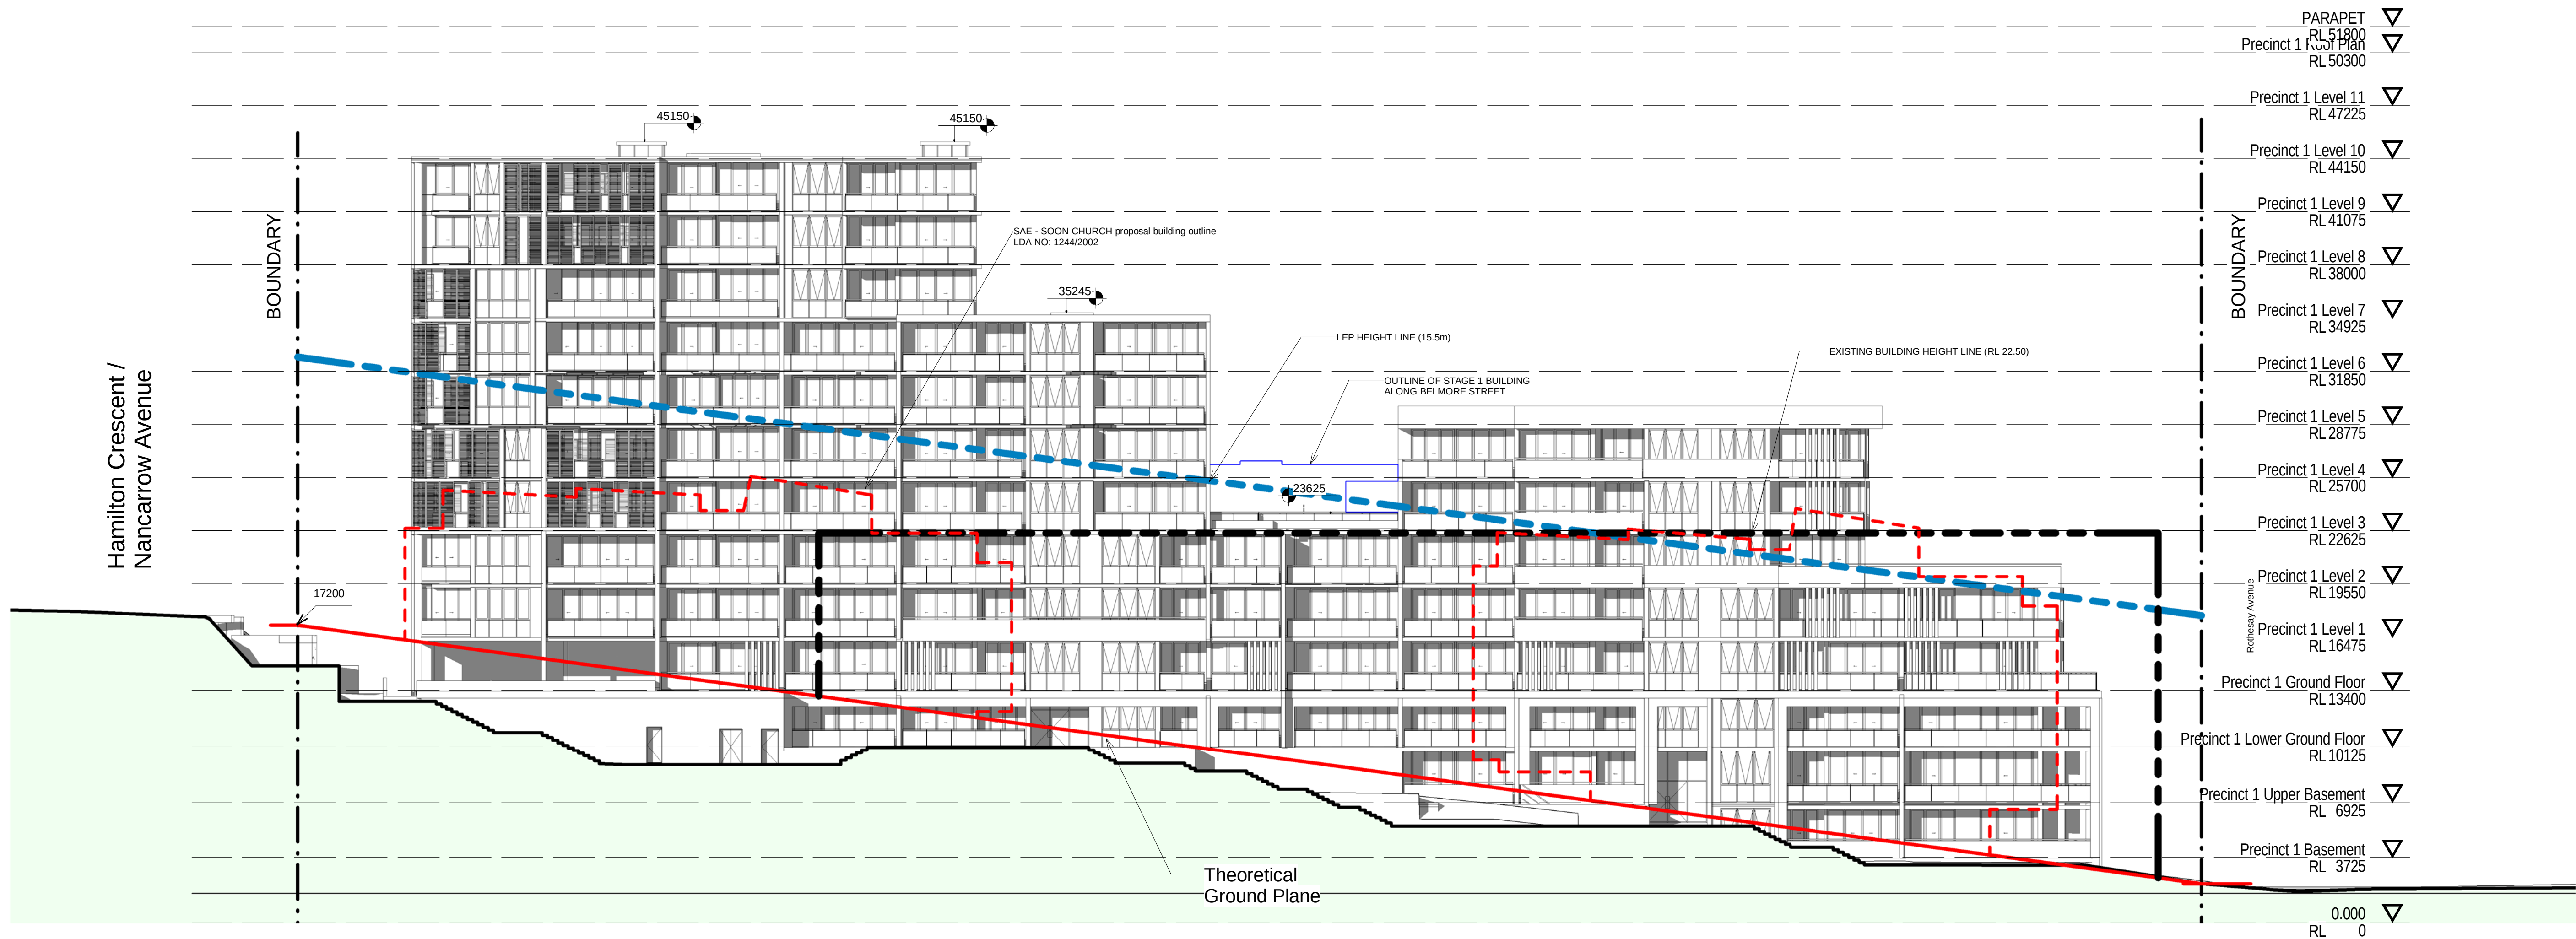

SCALE 1:200 @ B1

0 10 20M

PROJECT APPLICATION

ARCHITECT

ROBERTSON + MARKS

ground floor 11-17 buckingham st
sunny hills sydney australia 2010 www.marks.net.au
t 61 2 9319 4388 f 61 2 9319 7338 e mail@marks.net.au

NOW ARCH.
DAVID MAYES 3190 JOHN RYAN 3181 BRIAN MANN 5975 ANDREW SCARVELIS

CLIENT

Structural Engineers

Hydraulic Engineer & Fire
Services Engineers

Mechanical, Electrical & Lift
Services Engineers

Landscape Architects

NOTES

Dimensions:
Contractors to check all dimensions on site prior to commencing construction. Do not scale from this
drawing. Use given dimensions.
Copyright ©
This document is copyright. All rights reserved.

REVISIONS

Issue	Date	Description	By
1	2011/12/12	DA SUBMISSION	AT
2	2011/12/12	DA SUBMISSION (Street Name Changed)	AT
3	2011/12/12	DA SUBMISSION (Title Name Changed)	AT
4	2012/05/07	GENERAL SUBMISSION	BF
5	31.07.2012	ISSUED FOR DA SUBMISSION	L3
6	10-04-2013	ISSUED FOR INFORMATION. ELEVATION REVISED TO MATCH PLANNING APPROVAL MODIFICATIONS	MY
7	12.06.2013	MODIFIED TO PLANNING APPROVAL DESIGN MODIFICATION	MY
8	01.07.2013	MODIFIED TO PLANNING APPROVAL DESIGN MODIFICATION	MZ
9	25.07.2013	10m SETBACK FROM BUILDING FACADE AT LEVEL 1 ON ROTHESAY AVENUE REVISED	MY

Issue Date Description By

KEY PLAN



Building Name : STAGE 1 PROJECT APPLICATION (MP 09_0219)

Drawing Title : NEW FORESHORE LINK ELEVATION

Scale : 1 : 200 @ B1
Date : 31st JULY 2012
Job Number : 10068-2
Drawn : DA

Drawing Number
A 121/9

Authorised by : IF