


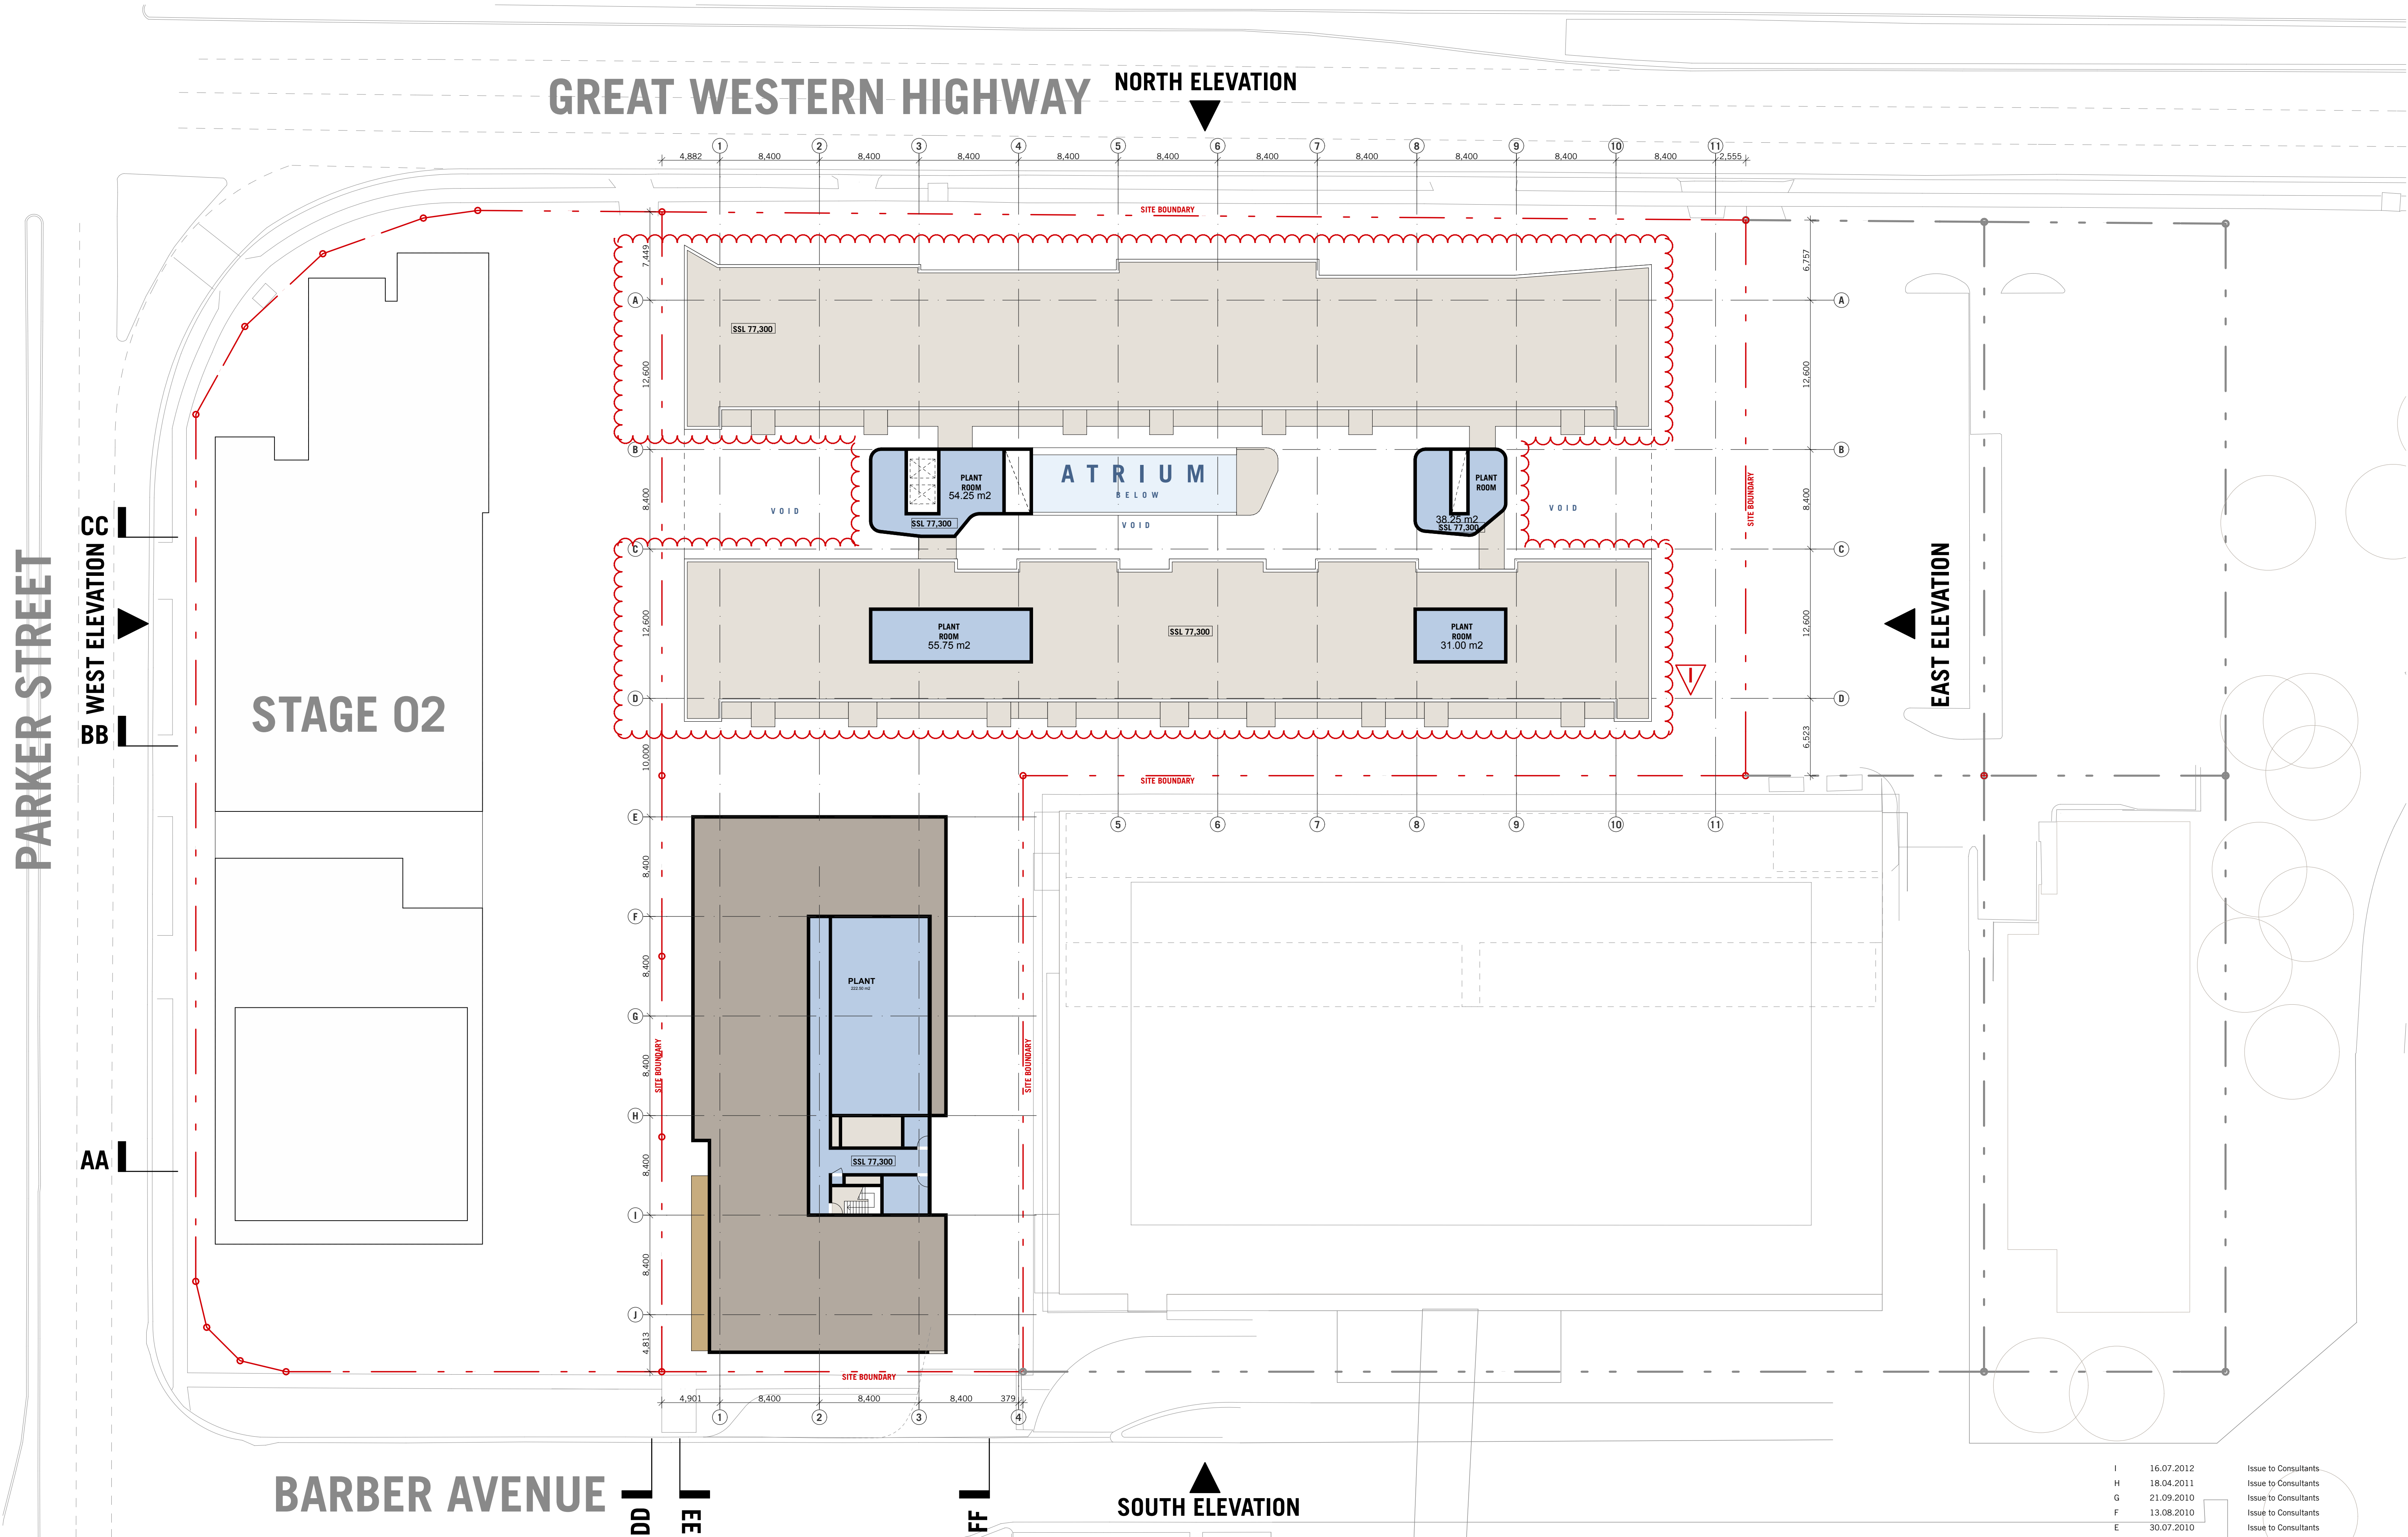

NOTES

THIS DRAWING IS COPYRIGHT © AND SHALL REMAIN THE PROPERTY OF TURNER + ASSOCIATES ARCHITECTS. NO REPRODUCTION WITHOUT PERMISSION. UNLESS NOTED OTHERWISE THIS DRAWING IS NOT FOR CONSTRUCTION. DO NOT SCALE FROM DRAWINGS. FIGURED DIMENSIONS SHALL TAKE PRECEDENCE.

CLIENT

Aesthete No.3 Pty Ltd
c/o Yates Beaggi Lawyers
Level 10, 31 Market Street Sydney NSW 2000
T +61 2 9261 8899 | F +61 2 9261 1779

Nominated Architect Nicholas Turner 6695
ABN 95 004 594 911

DLCS Quality Endorsed Company ISO 9001:2000
Licence Number 4108

PROJECT TITLE
BARBER AVENUE, KINGSWOOD
ENVIRONMENTAL ASSESSMENT

DRAWING TITLE
ROOF PLAN
Plans

Rev.	Date	Approved by	Revision Notes
I	16.07.2012		Issue to Consultants
H	18.04.2011		Issue to Consultants
G	21.09.2010		Issue to Consultants
F	13.08.2010		Issue to Consultants
E	30.07.2010		Issue to Consultants
D	01.02.2010		Environmental Assessment issue

SCALE	JOB No.	DRAWN	NORTH
1:250@A1, 50%@A3	09007	ML/MH/AH/BH	
FOR INFORMATION	EDW No.	REV	
	EA20	I	

TURNER + ASSOCIATES

L1 410 Crown Street Surry Hills NSW 2010 Australia
t +61 2 8668 0000 f +61 2 8668 0088