


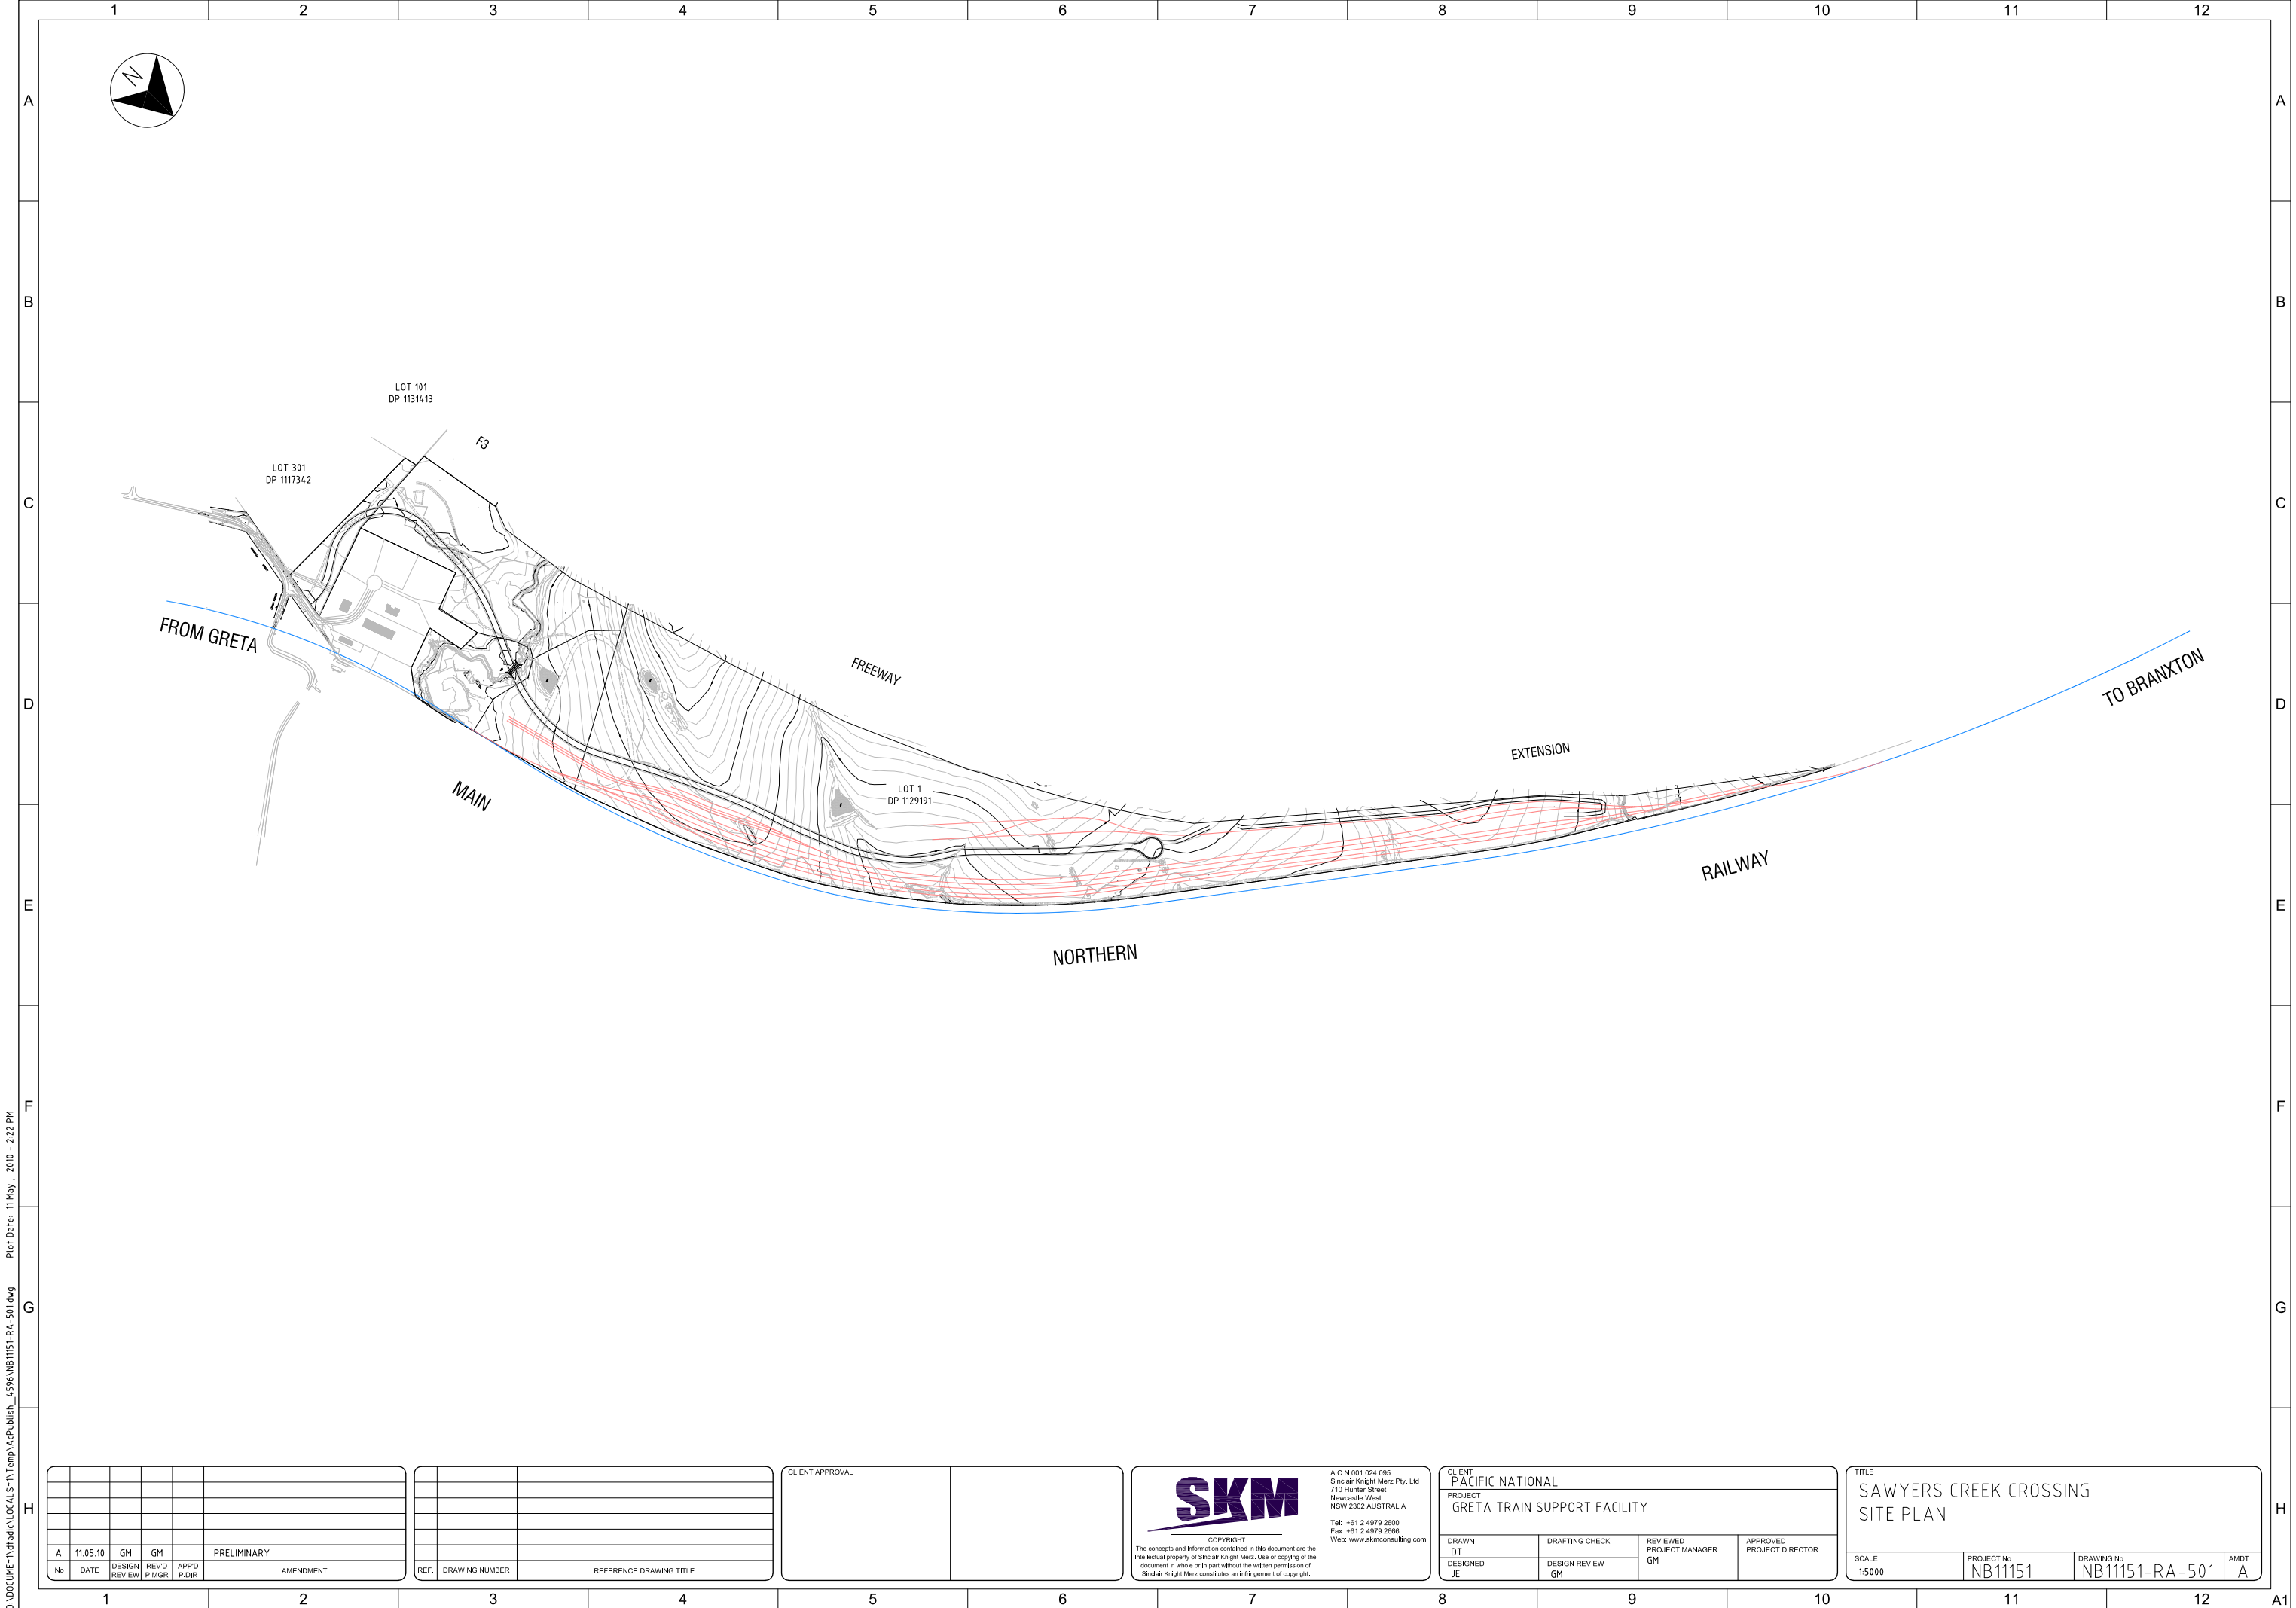

D:\DOCUMENTS\1\trac\LOCALS\1\Temp\AcPublish\5596\NB11151-RA-501.dwg Plot Date: 11 May, 2010 - 2:22 PM

A	11.05.10	GM	GM	APPD	PRELIMINARY
No	DATE	DESIGN REVIEW	REVD P.MGR	P.DIR	AMENDMENT

REF.	DRAWING NUMBER	REFERENCE DRAWING TITLE

CLIENT APPROVAL	
-----------------	--



SKM
COPYRIGHT
The concepts and information contained in this document are the intellectual property of Siskind Knight Merz. Use or copying of the document in whole or in part without the written permission of Siskind Knight Merz constitutes an infringement of copyright.

A.C.N 001 024 095
Siskind Knight Merz Pty. Ltd
710 Hunter Street
Newcastle West
NSW 2302 AUSTRALIA
Tel: +61 2 4979 2600
Fax: +61 2 4979 2666
Web: www.skmconsulting.com

CLIENT PACIFIC NATIONAL			
PROJECT GRETA TRAIN SUPPORT FACILITY			
DRAWN DT	DRAFTING CHECK	REVIEWED PROJECT MANAGER GM	APPROVED PROJECT DIRECTOR
DESIGNED JE	DESIGN REVIEW GM		

TITLE SAWYERS CREEK CROSSING SITE PLAN			
SCALE 1:5000	PROJECT No NB11151	DRAWING No NB11151-RA-501	AMDT A