


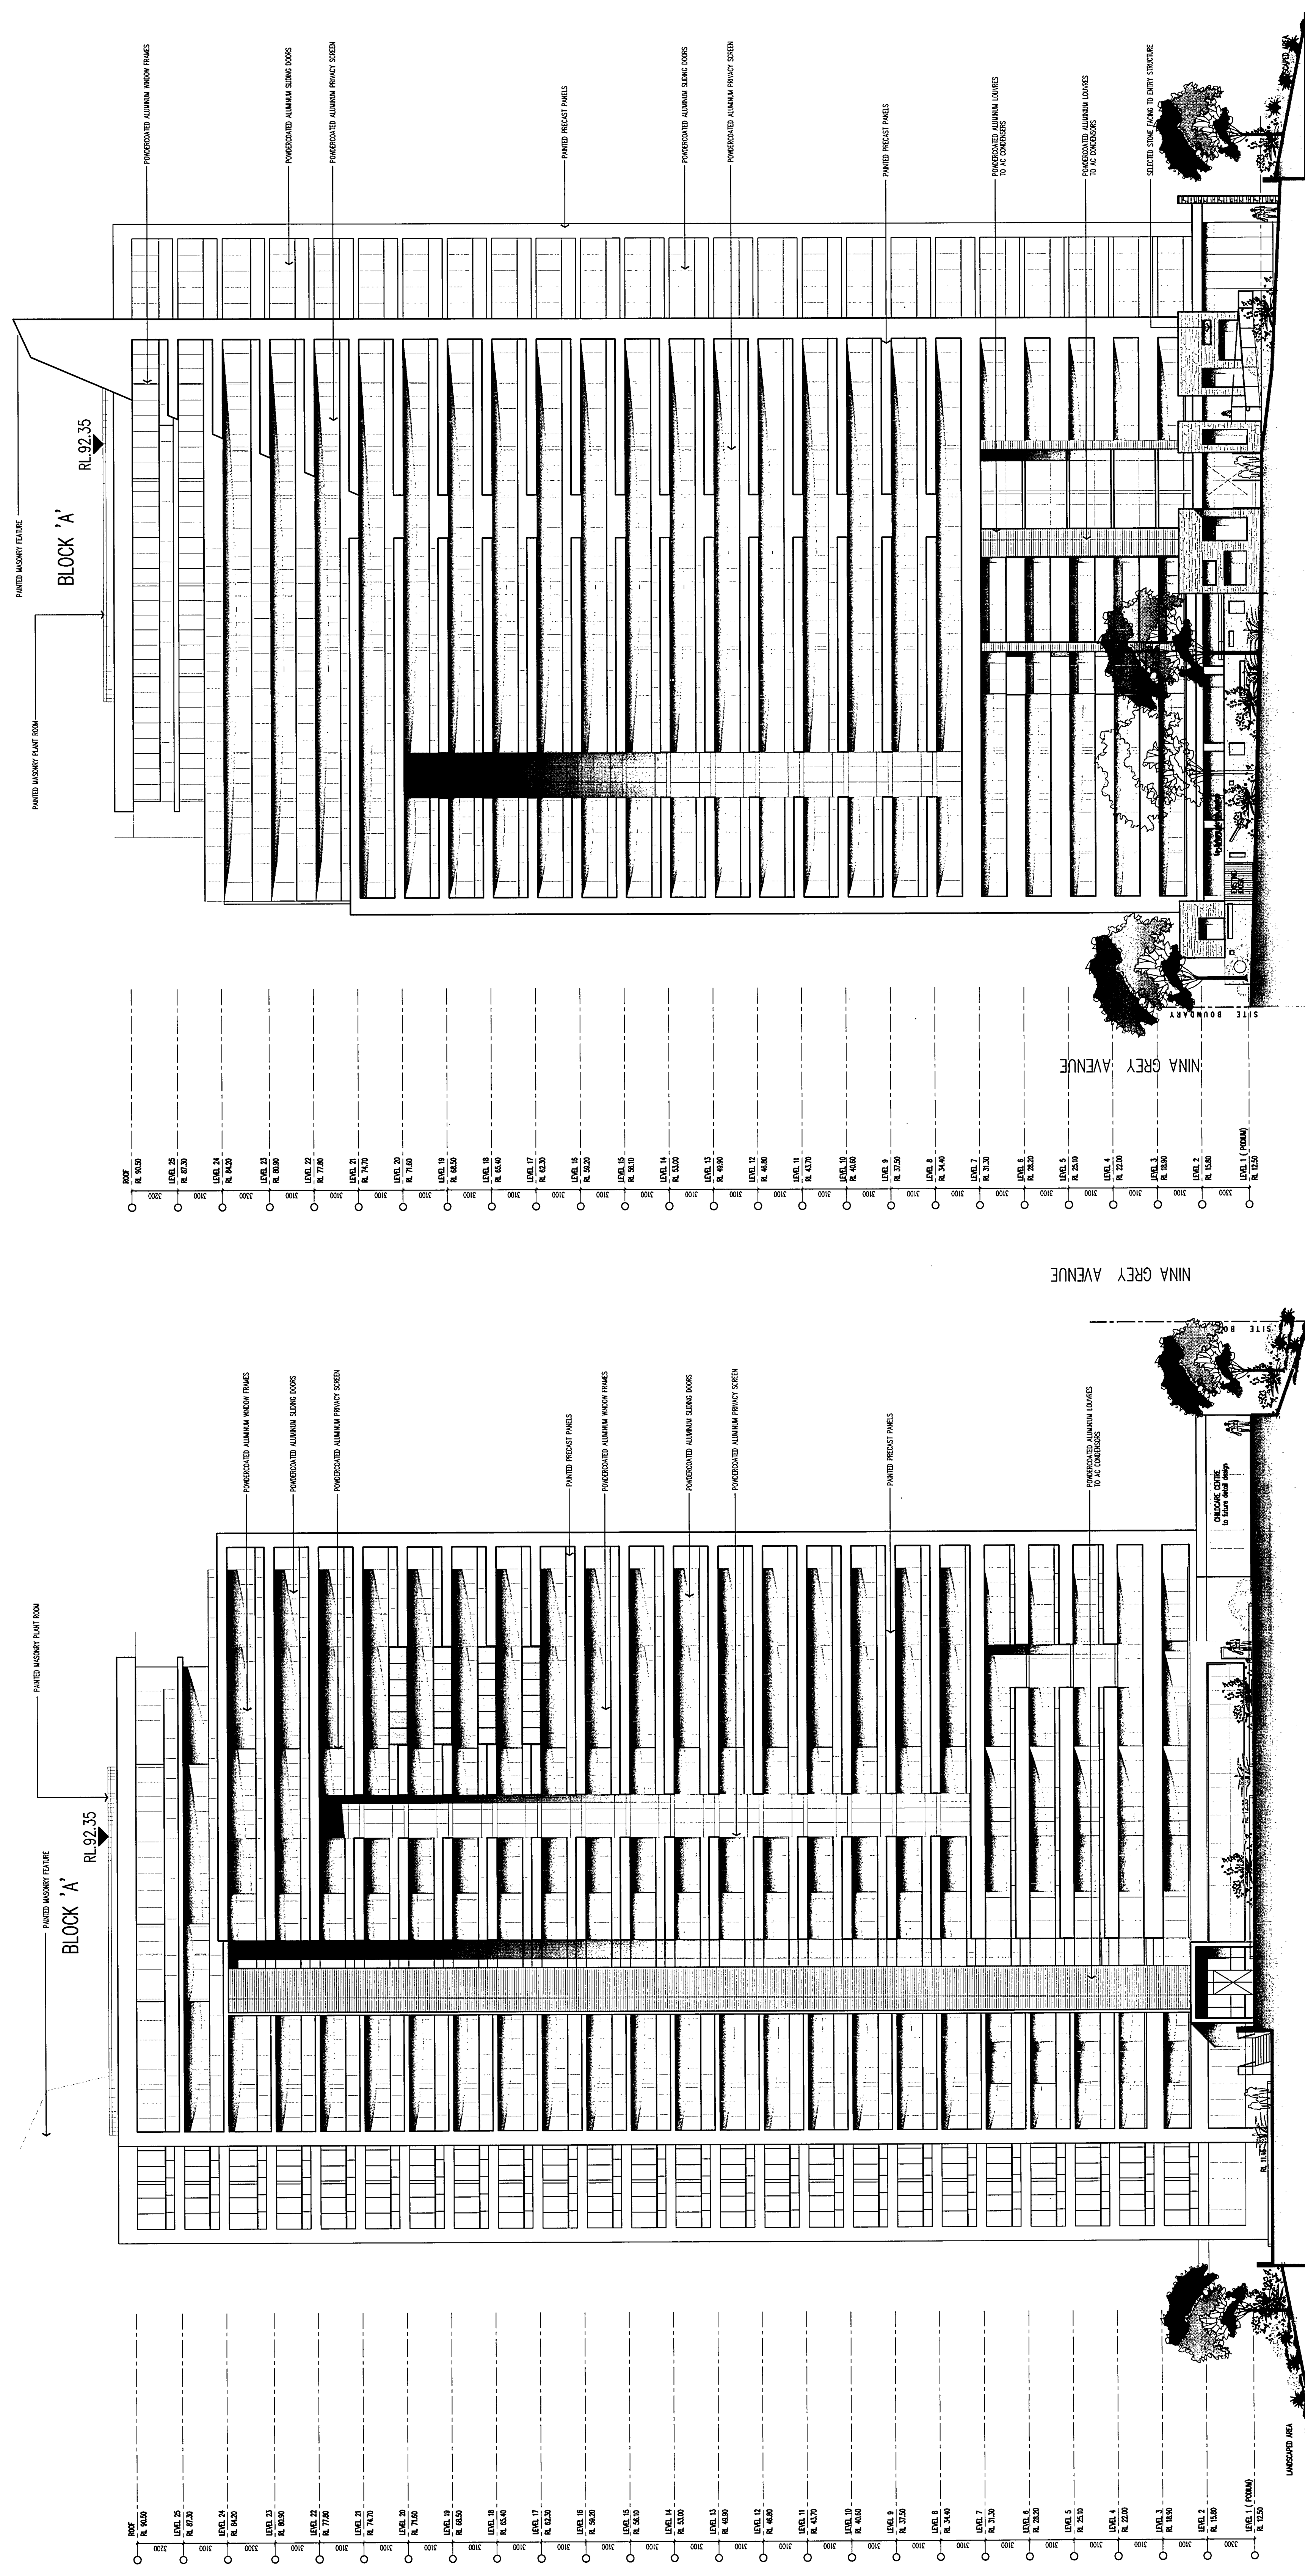

## WEST ELEVATION

EAST ELEVATION

**BUILDING A ELEVATIONS SHEET 1**

[illegible]

NSW GOVERNMENT  
Planning

Issued under the *Environmental Planning and Assessment Act 1979*

Approved Application No. *MP10... 0553*

granted on the *15 November 2010*

Signed: *[Signature]*

Sheet No. *29* of *46*