


KEY PLAN


THE PROPERTY IN THIS DRAWING AND IN THE CONCEPTS REMAIN WITH MNIA ARCHITECTS PTY LTD. ANY UNAUTHORISED USE OF THIS DRAWING WHETHER AS THE WHOLE OR PART MAY RENDER THE USER LIABLE IN AN ACTION FOR DAMAGES. CONSEQUENTIAL DAMAGES ARISING FROM UNAUTHORISED OR UNAUTHORISED USE SHALL NOT RENDER MNIA ARCHITECTS PTY LTD LIABLE.

DIMENSIONS MUST NOT BE SCALED FROM DRAWINGS.


ALL DIMENSIONS TO BE CONFIRMED ON SITE PRIOR TO THE COMMENCEMENT OF ANY WORK.

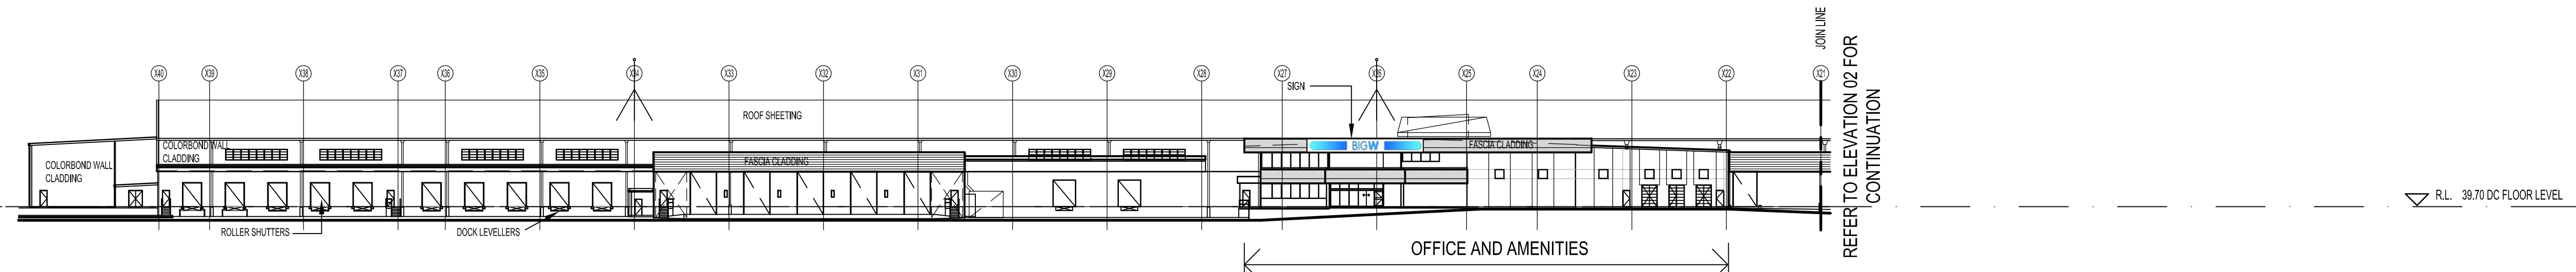


01 PART WEST ELEVATION

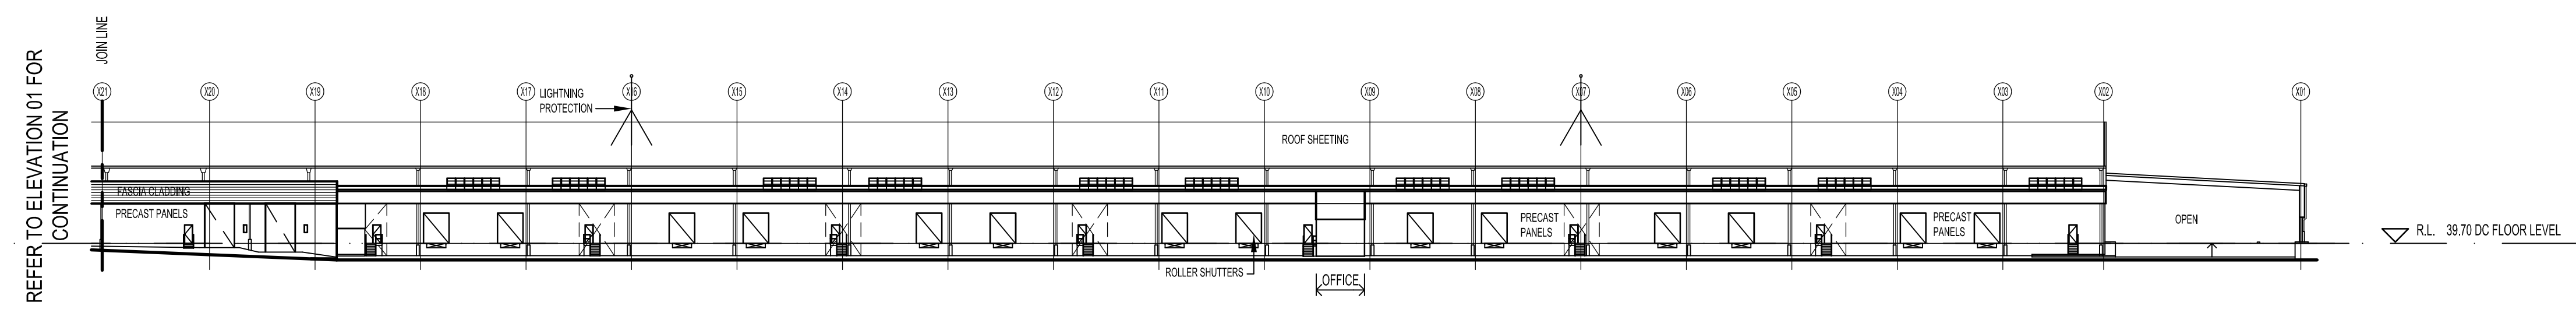


02 PART WEST ELEVATION

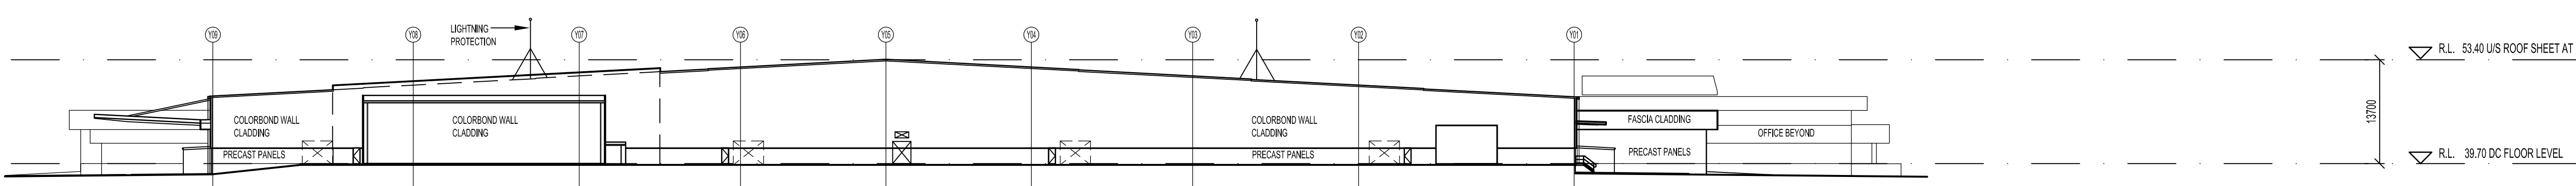


03 NORTH ELEVATION

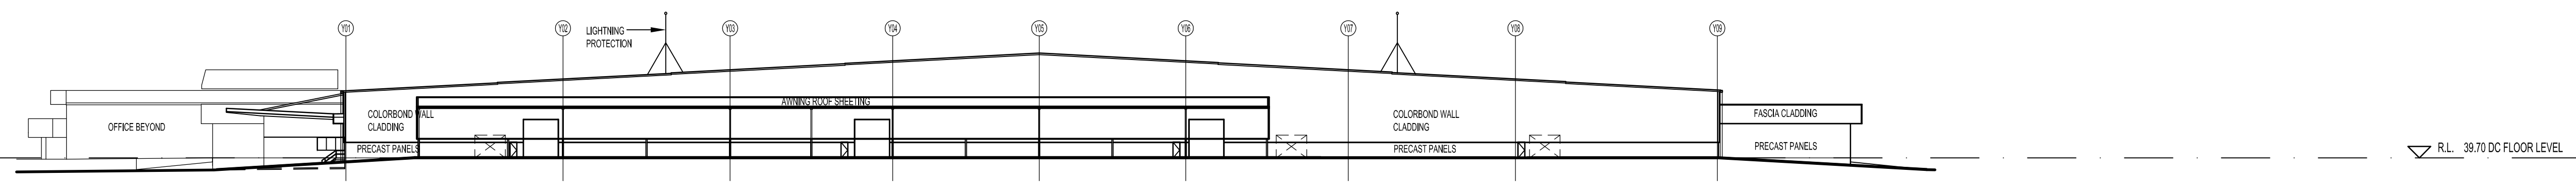

04 SOUTH ELEVATION

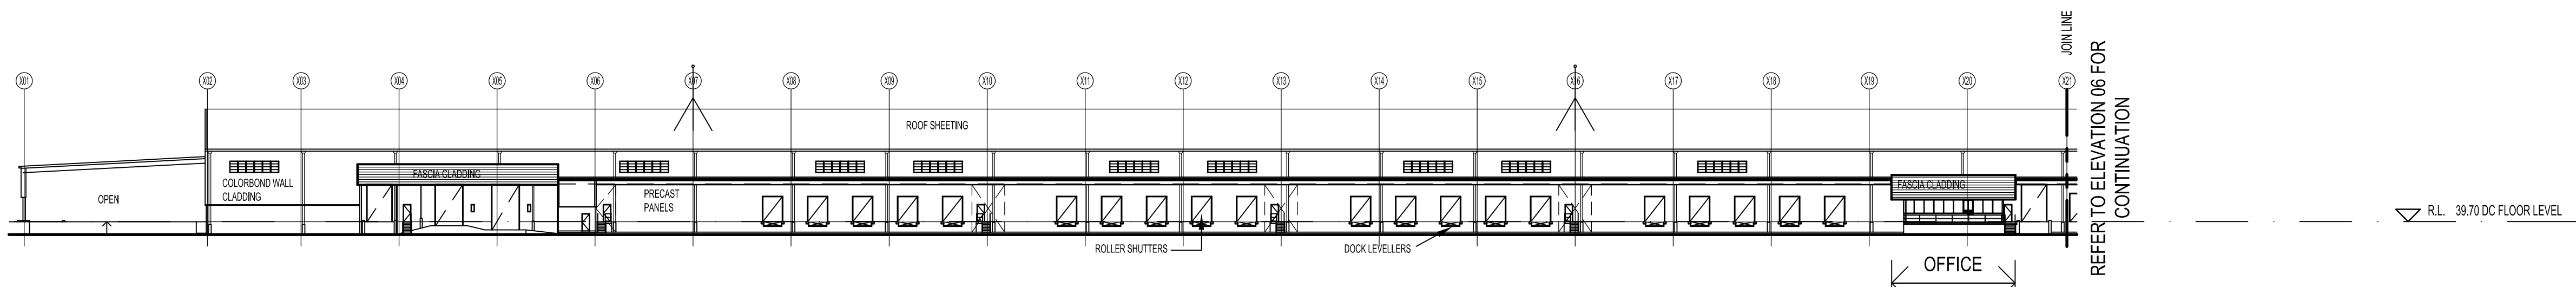

05 PART EAST ELEVATION

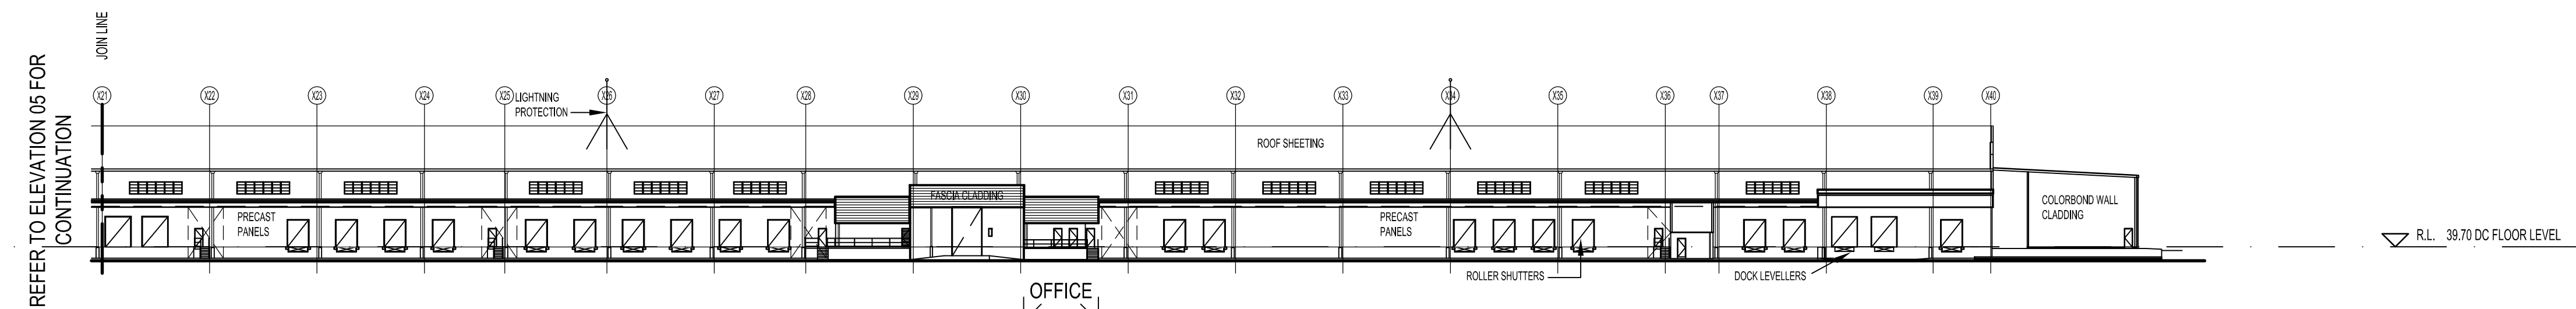

06 PART EAST ELEVATION

REV.	DATE	AMENDMENT	SIGNED
C	05.02.10	TRUSSES AND COLUMNS DELETED	FZ
B	18.01.10	SIGN ADDED	FZ
A	10.12.09	NEW DRAWING	SRC

CLIENT
 Mirvac Projects Pty. Ltd
 ASN 72 001 989 245
 Level 26, 60 Margaret St.
 Sydney NSW 2000
 Tel: 02 9080 8000
 Fax: 02 9080 8181



PROJECT
BIG W
DISTRIBUTION CENTRE
HOXTON PARK NSW

ARCHITECT
MNIA ARCHITECTS
 Level 4, 8 Help Street Telephone (02) 9495 6400
 PO Box 1212 Facsimile (02) 9495 6444
 Chatswood NSW 2067 Email: mnia.com.au

STRUCTURAL & CIVIL ENGINEERS
COSTIN ROE CONSULTING PTY LTD
 Suite 310, 55 Harrington St, The Rocks Sydney NSW 1220
 Tel: (02) 9251 7699 Fax: (02) 9241 3731

ELECTRICAL & MECHANICAL ENGINEERS
SHELMERDINES
 55 Hume St Crows Nest NSW 2065
 Tel: (02) 9436 3021 Fax: (02) 9439 8709

FIRE ENGINEERS
AECOM
 Level 11, 44 Market St Sydney NSW 2000
 Tel: (02) 8295 7555 Fax: (02) 8295 7500

HYDRAULIC ENGINEERS
NIVEN DONNELLY & PARTNERS PTY LTD
 Suite 1, 769 Pacific Highway, Chatswood NSW 2067
 Tel: (02) 9884 8911 Fax: (02) 9884 8977

TITLE
ELEVATIONS

DATE	10-12-09	PROJECT No.	0930	STATUS	AR/DA
SCALE	1:500	(B1)			
DRAWN	SRC				
CHECKED		DRG No.	DA 03	REV No.	/C
APPROVED					