


Revision		Date	Description	Initial	Checked
A	06/01/11	DA Submission		JB	MD

Site 3
Sydney Olympic Park
Plan
Roof

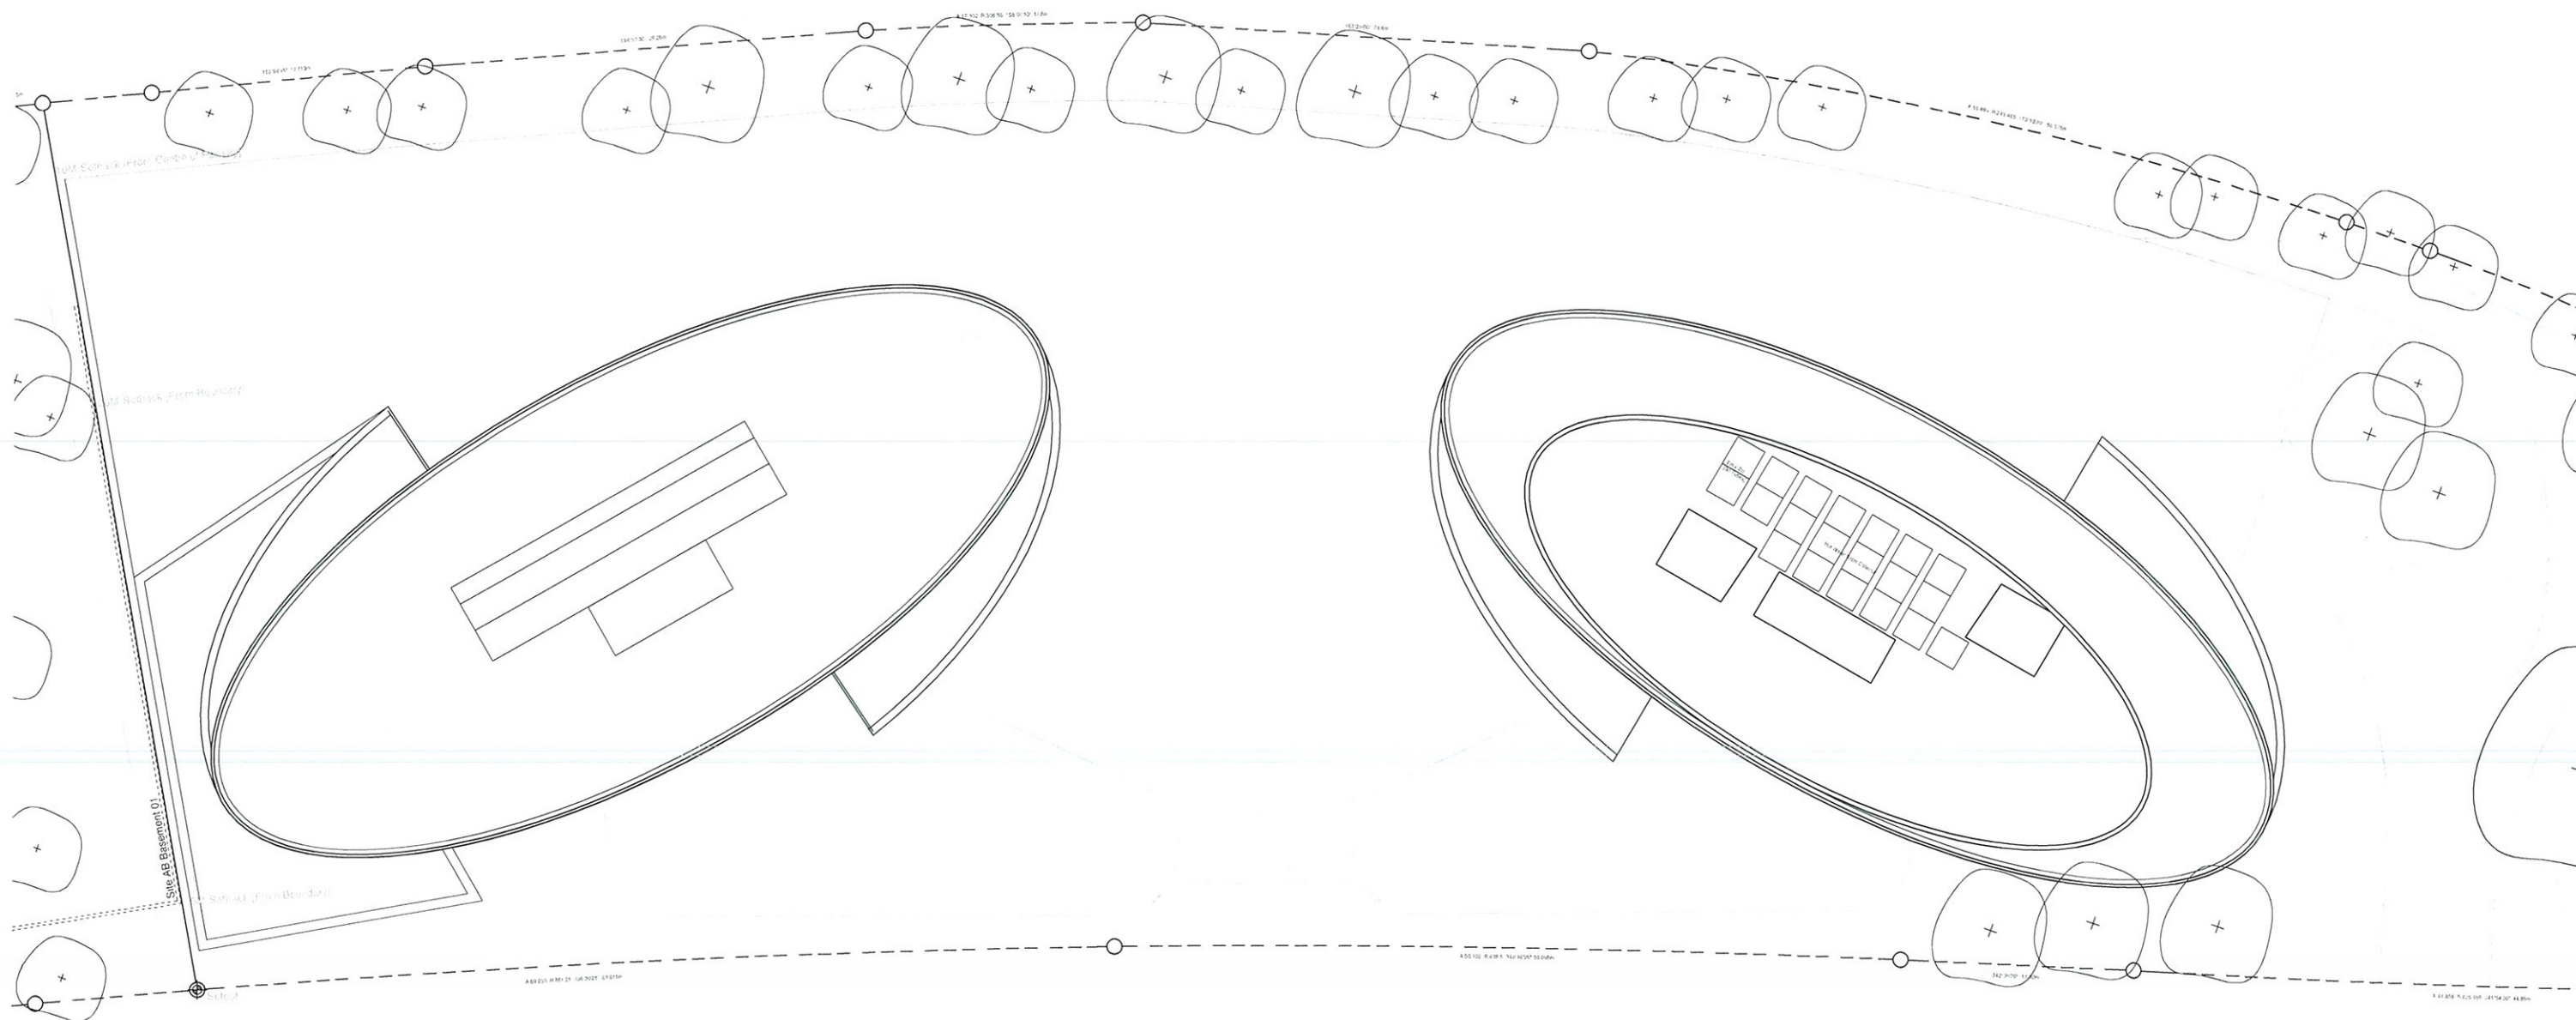

Check all dimensions and site conditions prior to commencement of any work. The purchaser or end-user of any materials, fittings, plants, etc. must ensure the proportion of shop drawings and the fabrication of any components. Do not scale drawings - refer to figure dimensions only. Any discrepancies shall immediately be referred to the consultant/drawings. All drawings may not be reproduced or displayed without prior permission from the architect.


Scale 1:200@A1, 1:400@A3
Drawn [signature] Checked [signature]
Project No S11202
Status DA
Plot Date 22/9/2011 9:04:09 AM
Plot File S:\11202-11202\11202_btlberga_homebush00_eolcad\plots\11202-11202-231\11202-231.dwg
Drawing No DA02.231[A] [Revisor]


Sydney 1/243 Liverpool Street
East Sydney NSW 2010 Australia
T 02 8354 5100 F 02 8354 5199
email syd@batesmart.com.au
http://www.batesmart.com.au

Melbourne 1 Nicholson Street
Melbourne VIC 3000 Australia
T 03 8664 6200 F 03 8664 6300
email melb@batesmart.com.au
http://www.batesmart.com.au


Bates Smart Pty Ltd ABN 70 004 999 400

BATESSMART

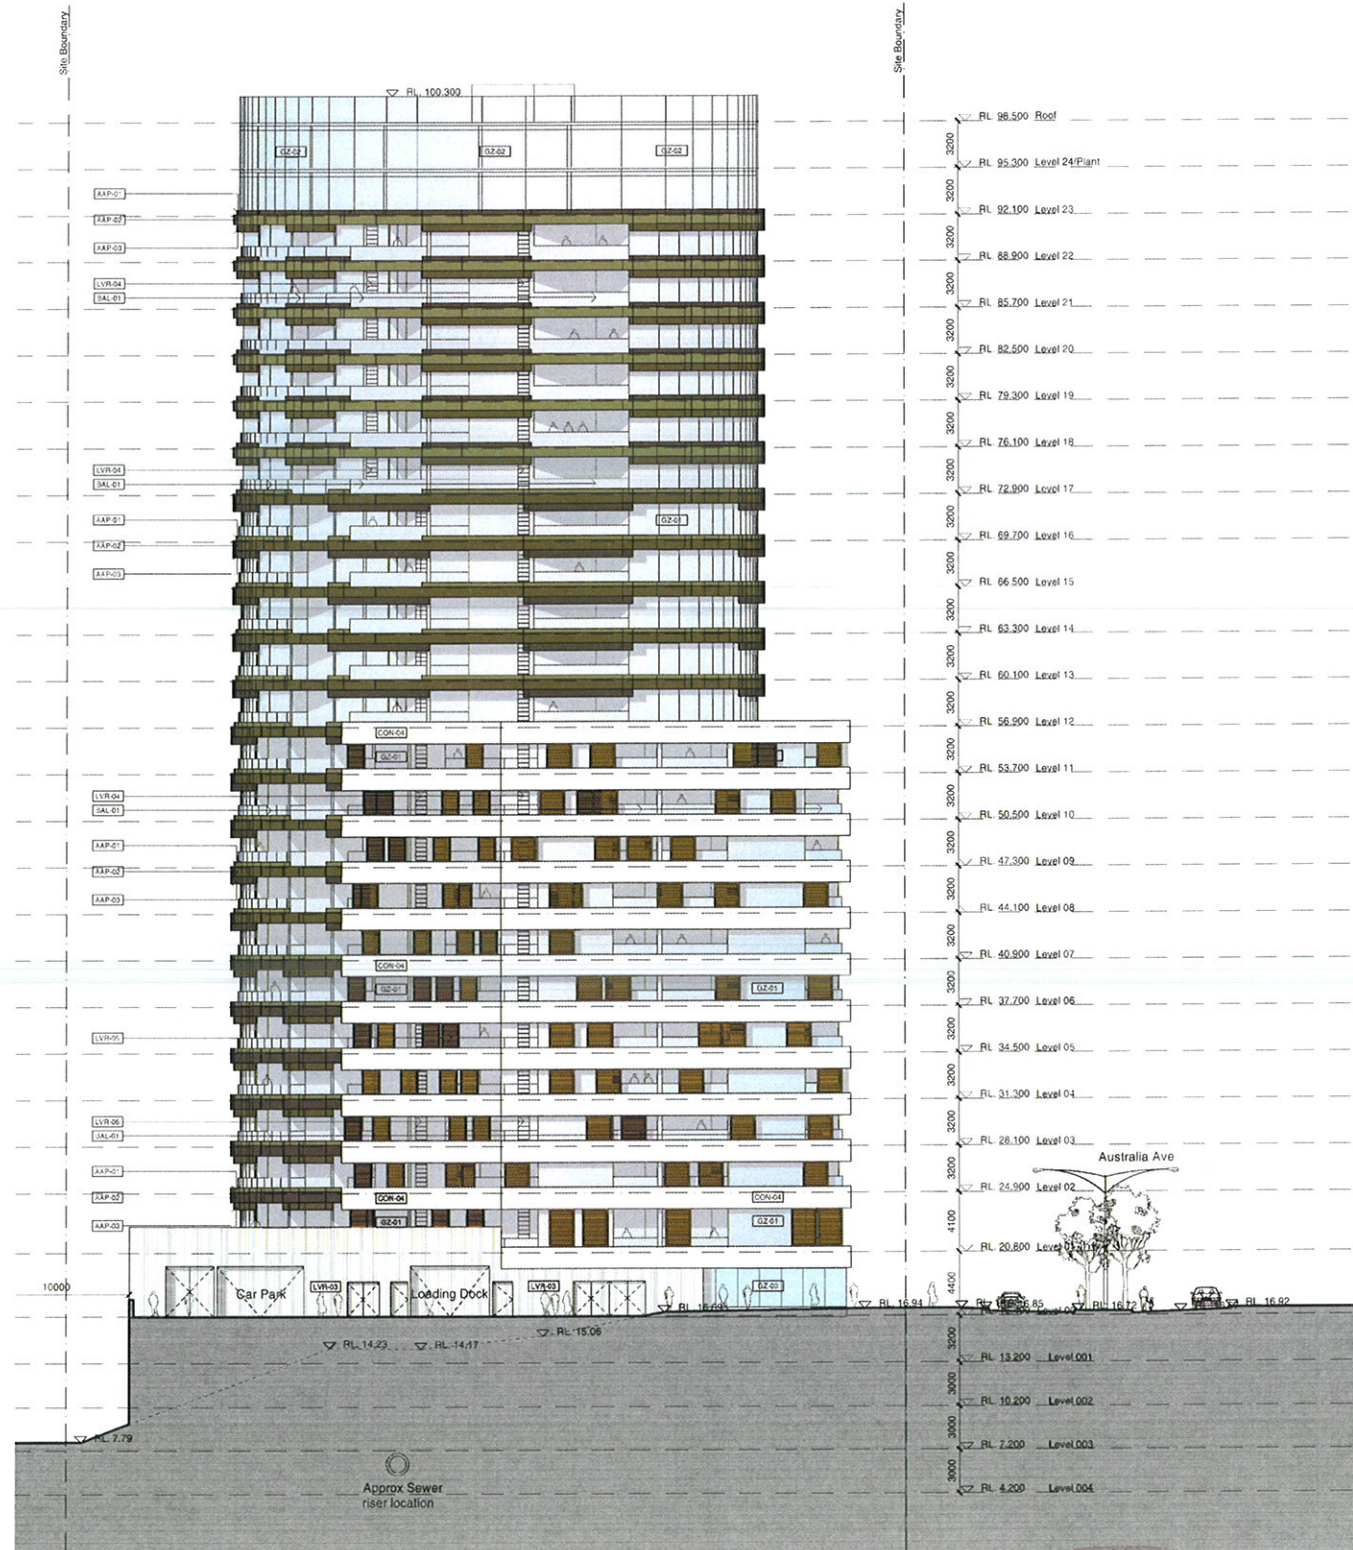

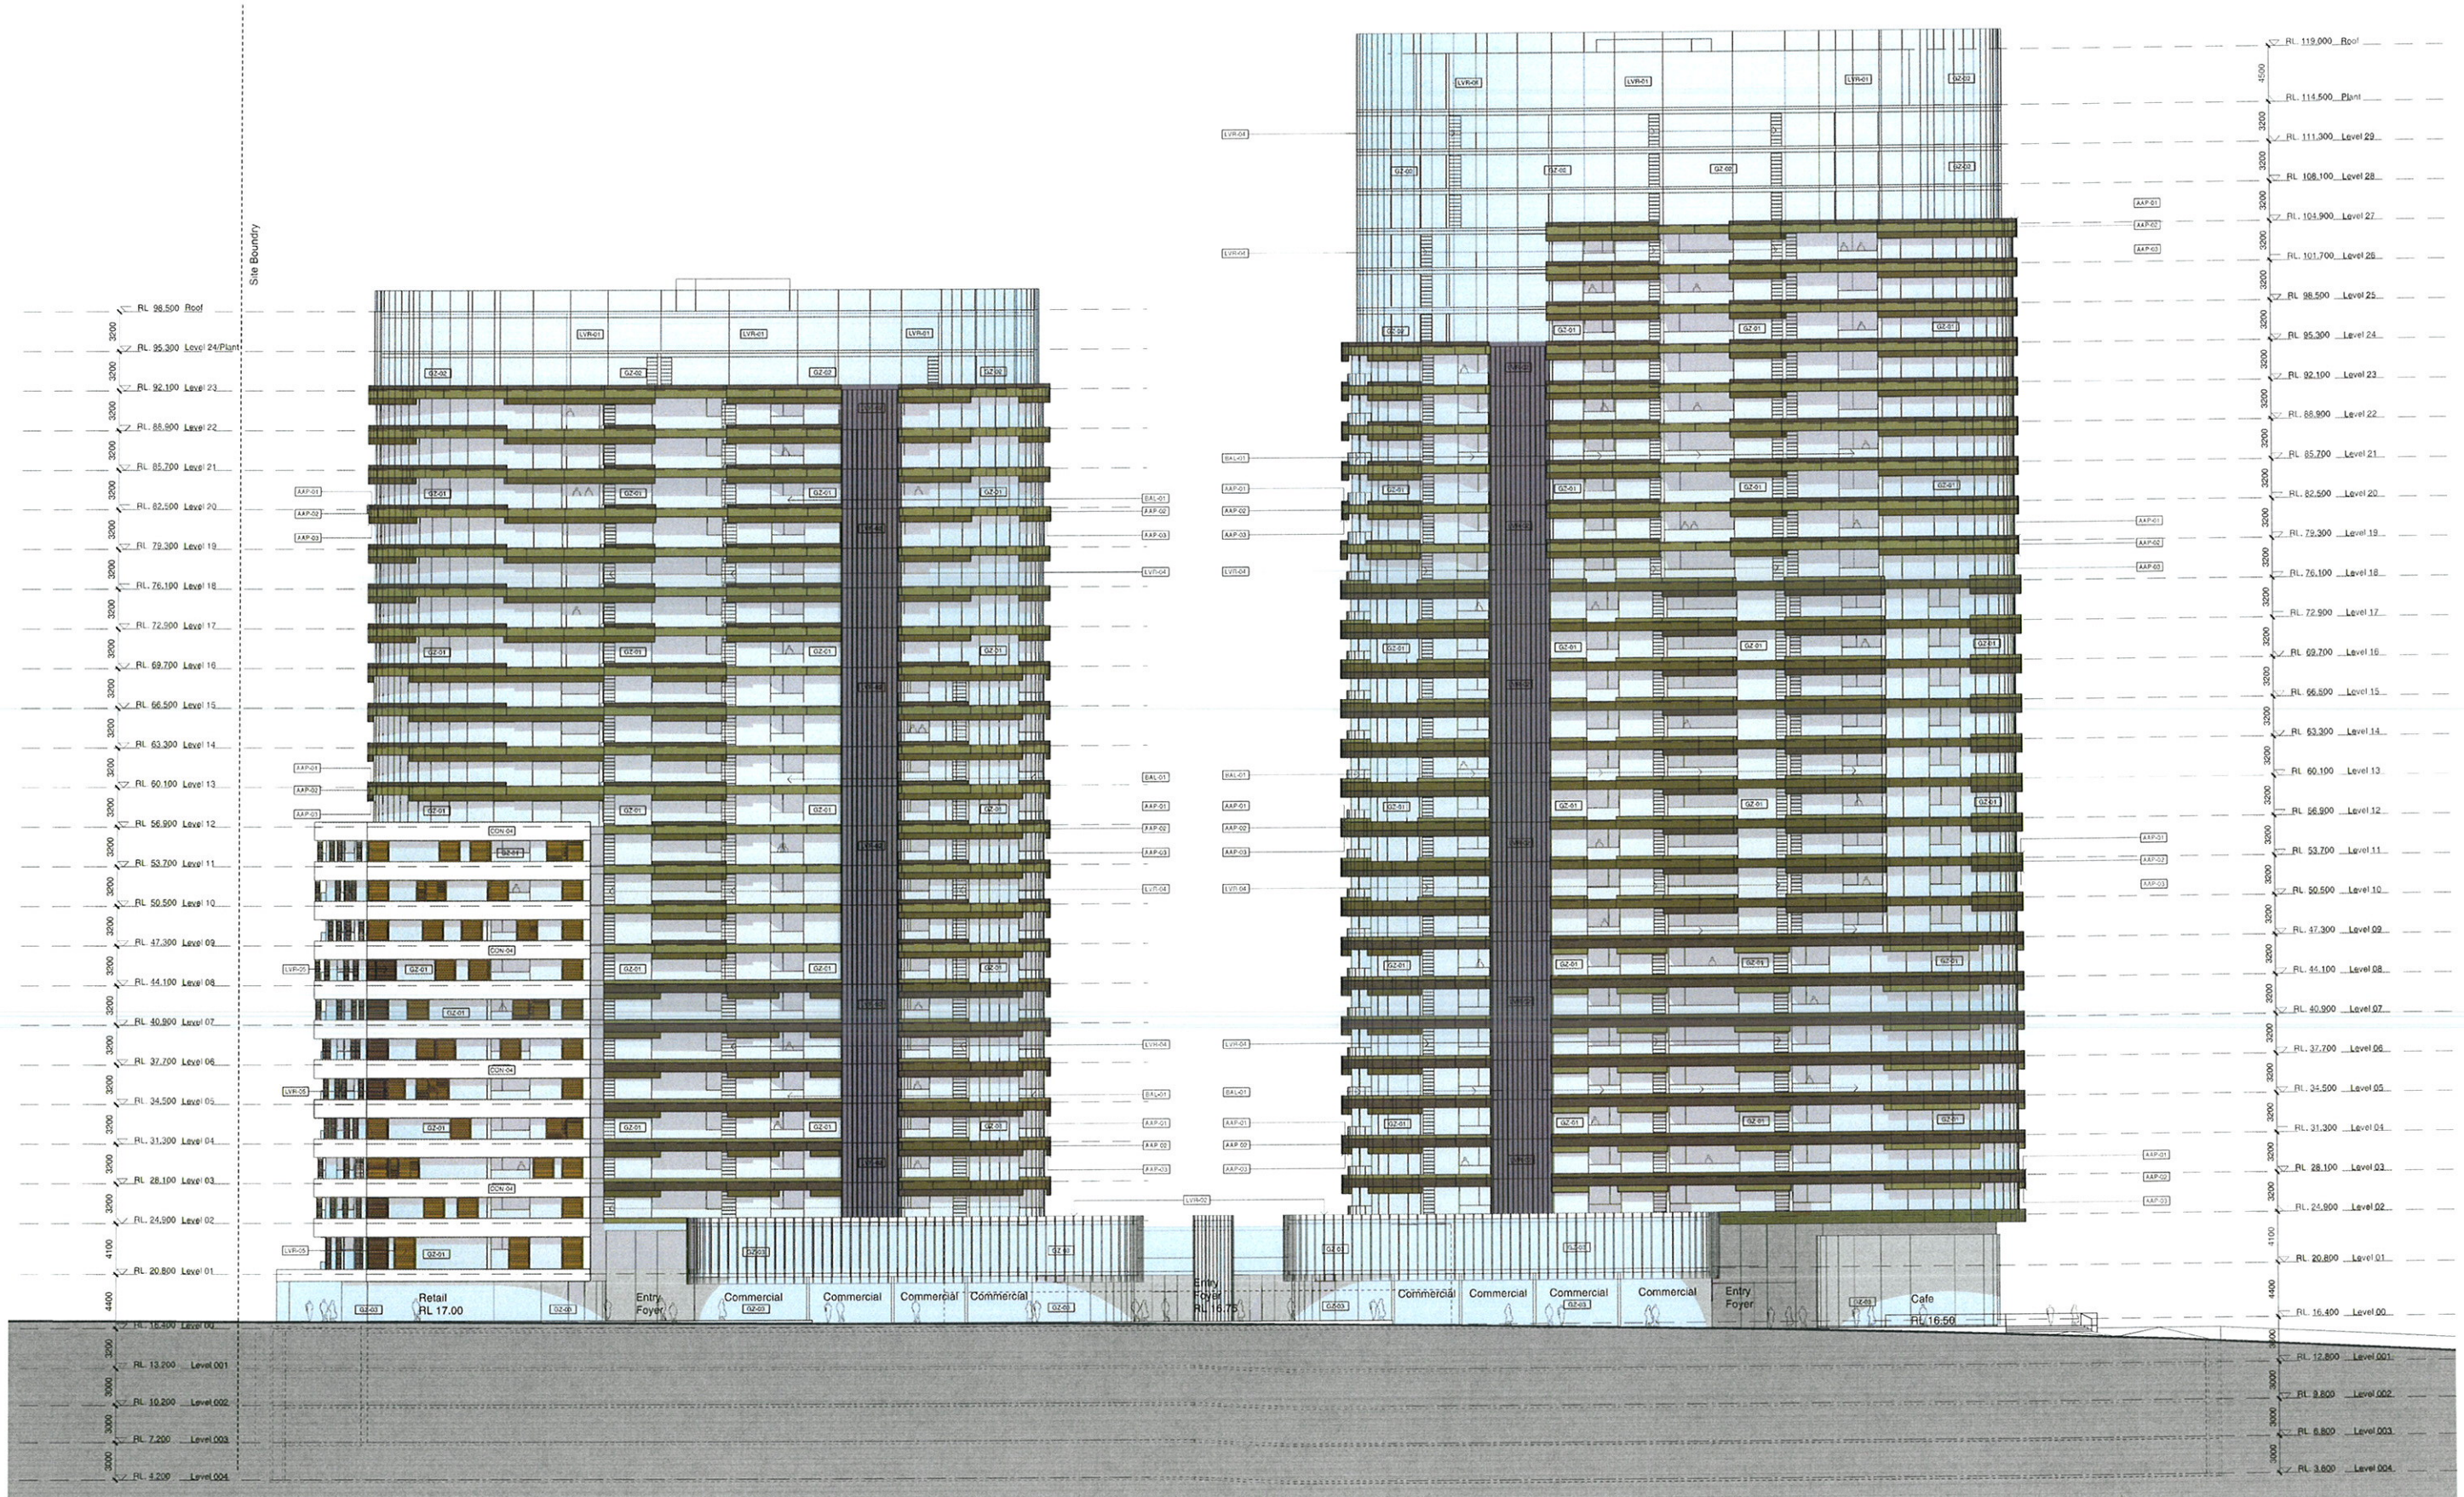

1 West Elevation 1:250

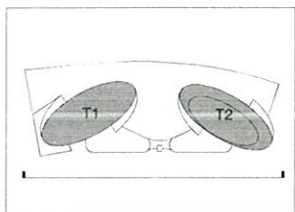

- EXTERIOR MATERIALS LEGEND**
- [AAP-01] Anodised Aluminium Panel or similar - [Colour 1]
 - [AAP-02] Anodised Aluminium Panel or similar - [Colour 2]
 - [AAP-03] Anodised Aluminium Panel or similar - [Colour 3]
 - [CON-04] Precast Concrete up-stand - Class 1 [Colour - 4]
 - [LVR-01] Fixed Metal Louvres - Plant Area [Horizontal]
 - [LVR-02] Fixed Timber Louvres [Vertical]
 - [LVR-03] Fixed Metal Channel [PFC]
 - [LVR-04] Operable Glass Louvres to Living Room
 - [LVR-05] Timber Louver Panel

- [BAL-01] Glazed Balustrade in Anodised Aluminium Frame
- [GZ-01] Glazing
- [GZ-02] Fritted Curtain Wall Glazing
- [GZ-03] Shop Front Glazing
- [CTP-01] Composite Timber Panel

ADSA
 20887 Cert # 67287657
 Sign *[Signature]*
 Date 23/09/2011

Revision	Date	Description	Initial	Checked
A	06/01/11	DA Submission	JR	MD

Site 3
 Sydney Olympic Park
 Elevation
 West Elevation

Check all dimensions and site conditions prior to commencement of any work, the purchase or ordering of any materials, fittings, plant, services or equipment and the preparation of shop drawings and/or the fabrication of any components.
 Do not scale drawings - refer to figured dimensions only. Any discrepancies shall immediately be referred to the architect for clarification.
 All drawings may not be reproduced or distributed without prior permission from the architect.


Scale 1:250
 Drawn Checked
 Project No. S11202
 Status DA
 Plot Date 12/4/2011 5:16:39 PM
 Plot File S:\11200\11200\11202\11202_1\Bergau_homebush\00_eor_cad\plot1.dwg
 Drawing No. DA05.02[A] (Revision)

Sydney 1/243 Liverpool Street
 East Sydney NSW 2010 Australia
 T 02 8354 5100 F 02 8354 5199
 email syd@batesmart.com.au
 http://www.batesmart.com.au


Bates Smart Pty Ltd ABN 70 004 999 400

Melbourne 1 Nicholson Street
 Melbourne VIC 3000 Australia
 T 03 8664 6200 F 03 8664 6300
 email melb@batesmart.com.au
 http://www.batesmart.com.au

BATESSMART

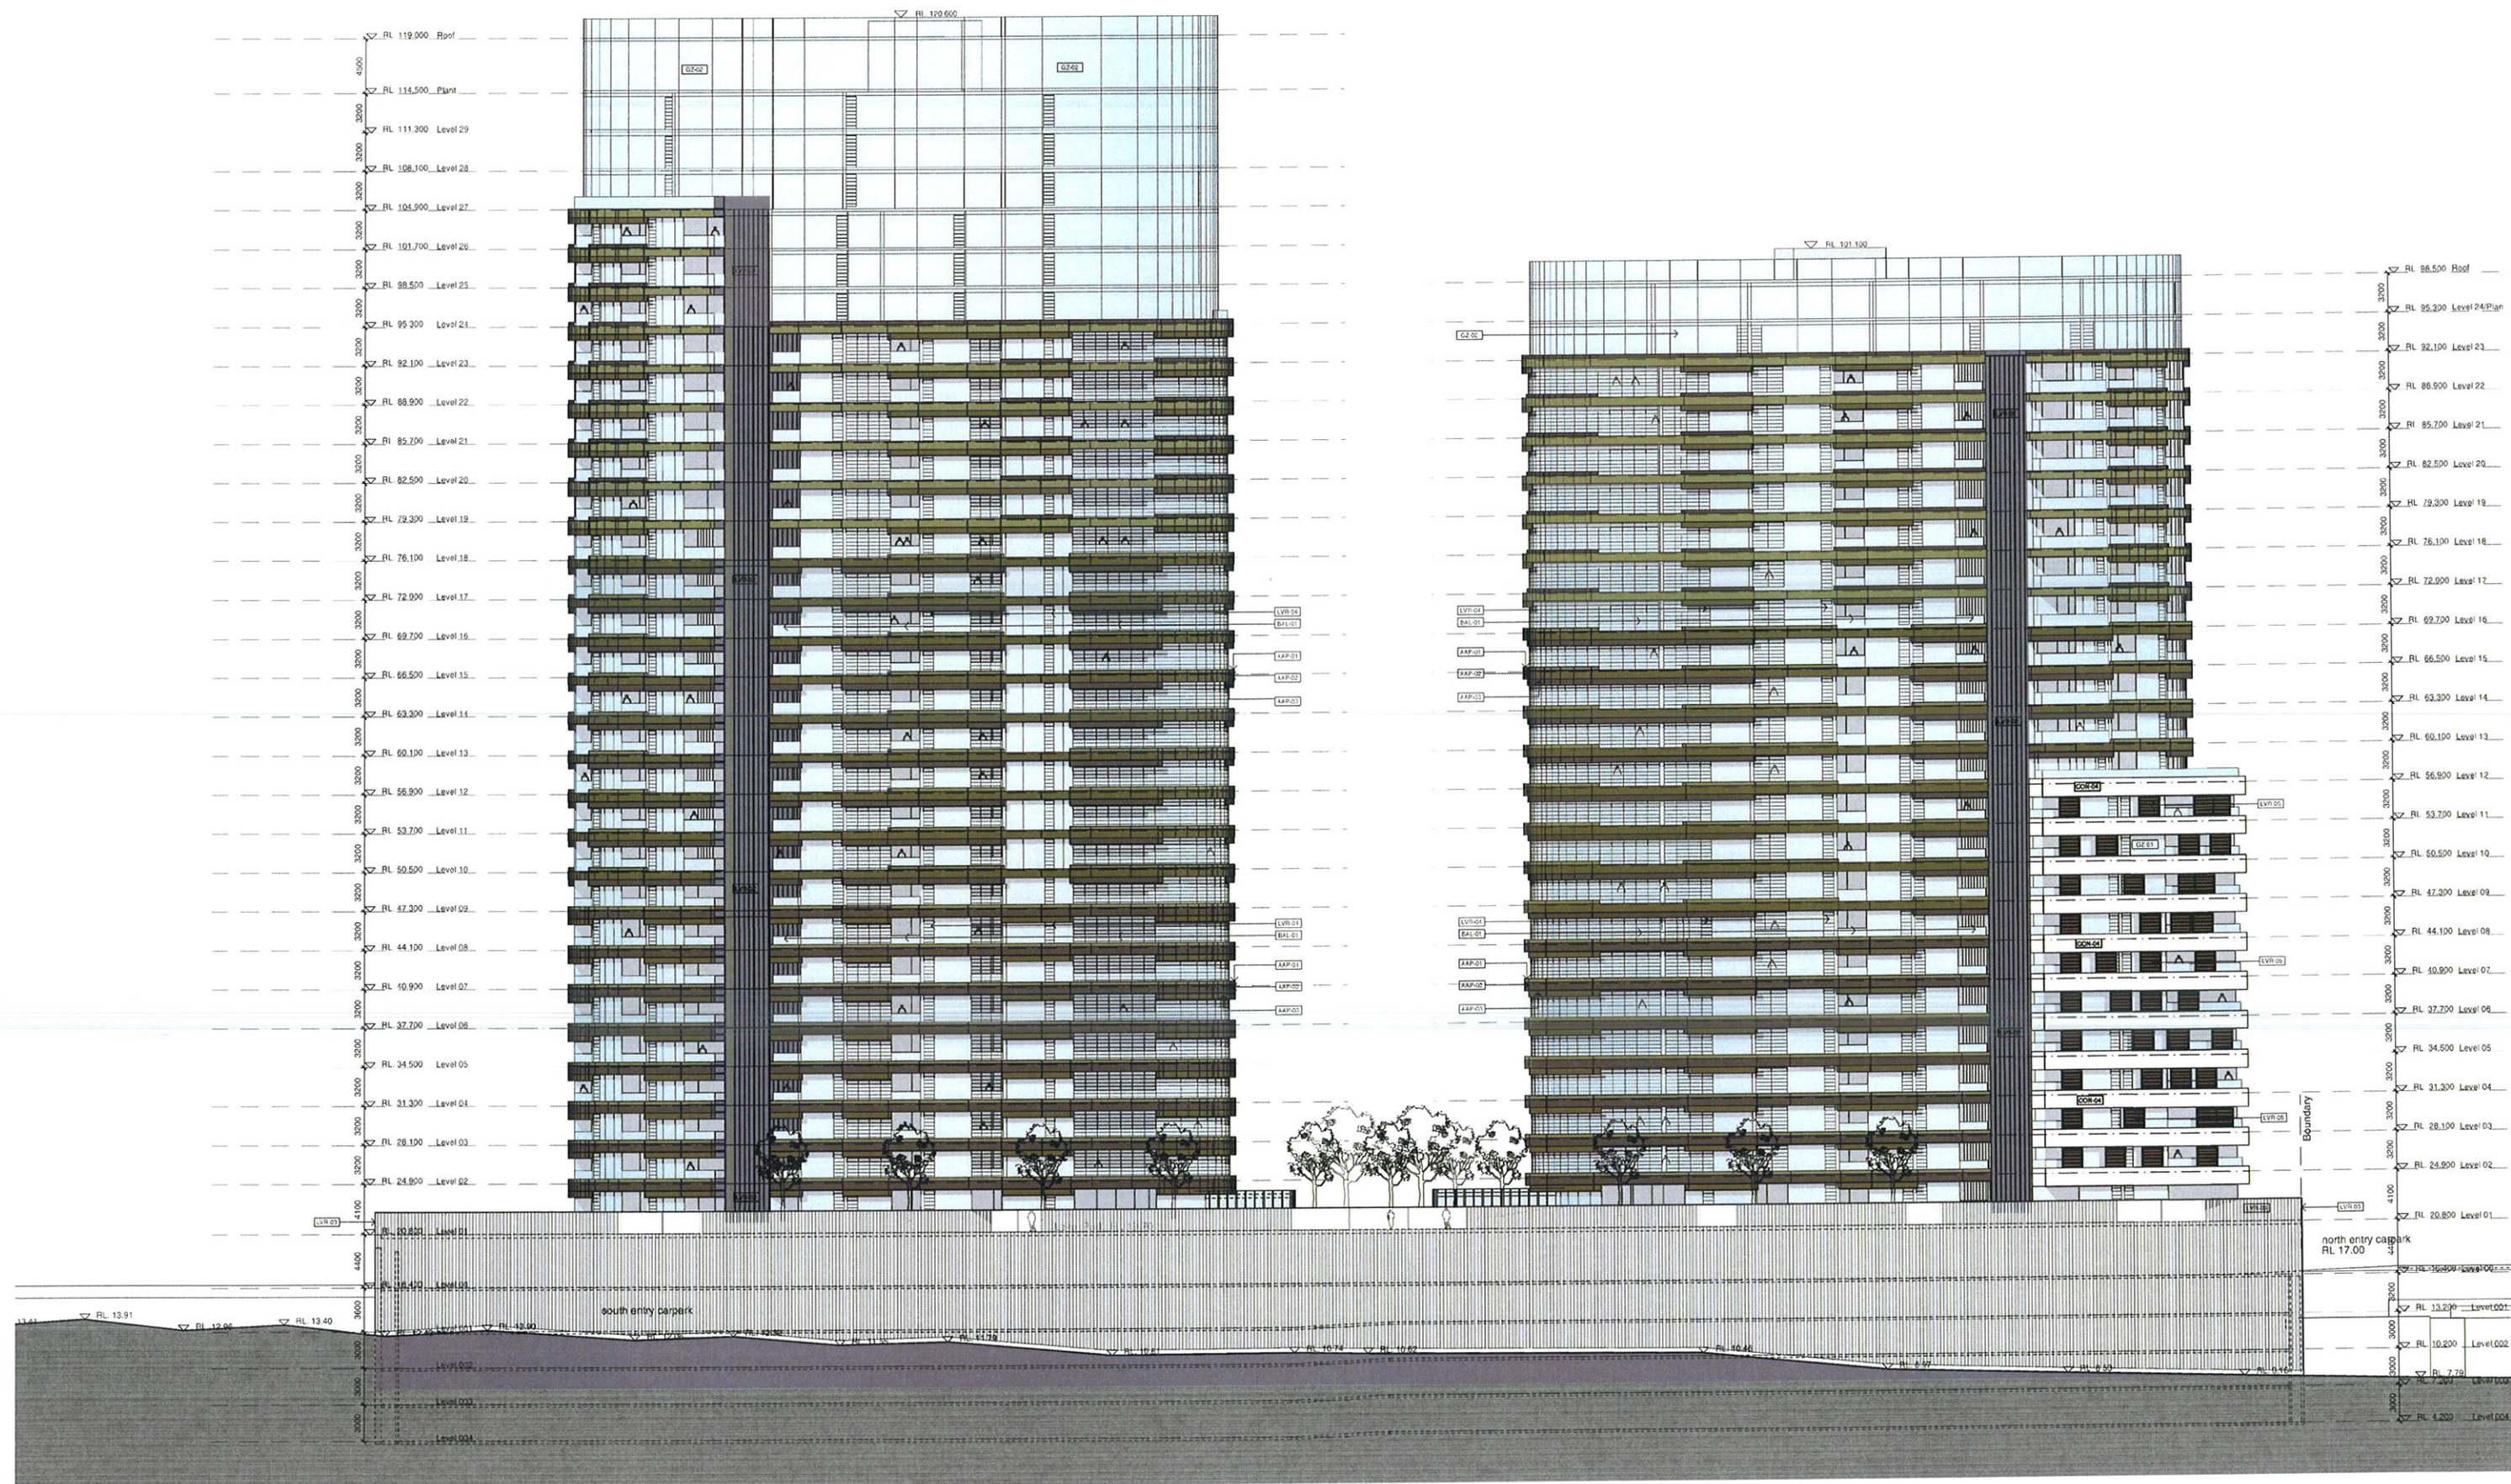


1 East Elevation
1:250

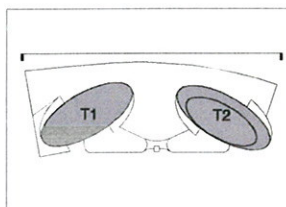

EXTERIOR MATERIALS LEGEND

- AAP-01 Anodised Aluminium Panel or similar - [Colour 1]
- AAP-02 Anodised Aluminium Panel or similar - [Colour 2]
- AAP-03 Anodised Aluminium Panel or similar - [Colour 3]
- CCN-04 Precast Concrete up-stand - Class 1 [Colour - 4]
- LVR-01 Fixed Metal Louvers - Plant Area [Horizontal]
- LVR-02 Fixed Timber Louvers [Vertical]
- LVR-03 Fixed Metal Channel [PFC]
- LVR-04 Operable Glass Louvers to Living Room
- LVR-05 Timber Louver Panel

- BAL-01 Glazed Balustrade in Anodised Aluminium Frame
- GZ-01 Glazing
- GZ-02 Fitted Curtain Wall Glazing
- GZ-03 Shop Front Glazing
- GTP-01 Composite Timber Panel

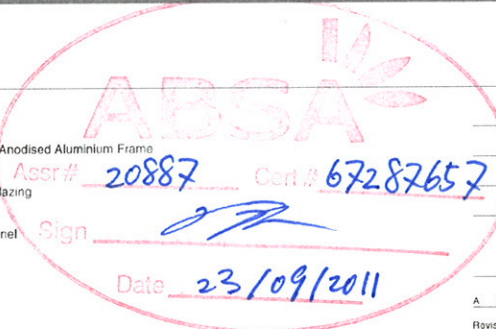

Revision	Date	Description	Initial	Checked
A	06/04/11	DA Submission		MD

Site 3
Sydney Olympic Park
Elevation
East

Check all dimensions and site conditions prior to commencement of any work, the purchase or ordering of any material, fittings, plants, services or equipment and the preparation of shop drawings and the fabrication of any components.
Do not scale drawings: refer to figured dimensions only. Any discrepancies shall immediately be referred to the architect for clarification.
All drawings may not be reproduced or distributed without prior permission from the architect.


Scale: 1:250
Drawn: Checked
Project No: S11202
Status: DA
P or Date: 12/4/2011 5:00:24 PM
Plot File: S:\11200-11299\11202_01\Bergia_homebus\11200_col_cad.plot\11200_01.dwg
Drawing No: DA05.03[A]
[Revision]

Sydney 1/243 Liverpool Street
East Sydney NSW 2010 Australia
T 02 8354 5100 F 02 8354 5199
email syd@batesmart.com.au
http://www.batesmart.com.au

Bates Smart Pty Ltd ABN 70 004 999 400

Melbourne 1 Nicholson Street
Melbourne VIC 3000 Australia
T 03 8664 6200 F 03 8664 6300
email mel@batesmart.com.au
http://www.batesmart.com.au

BATESSMART

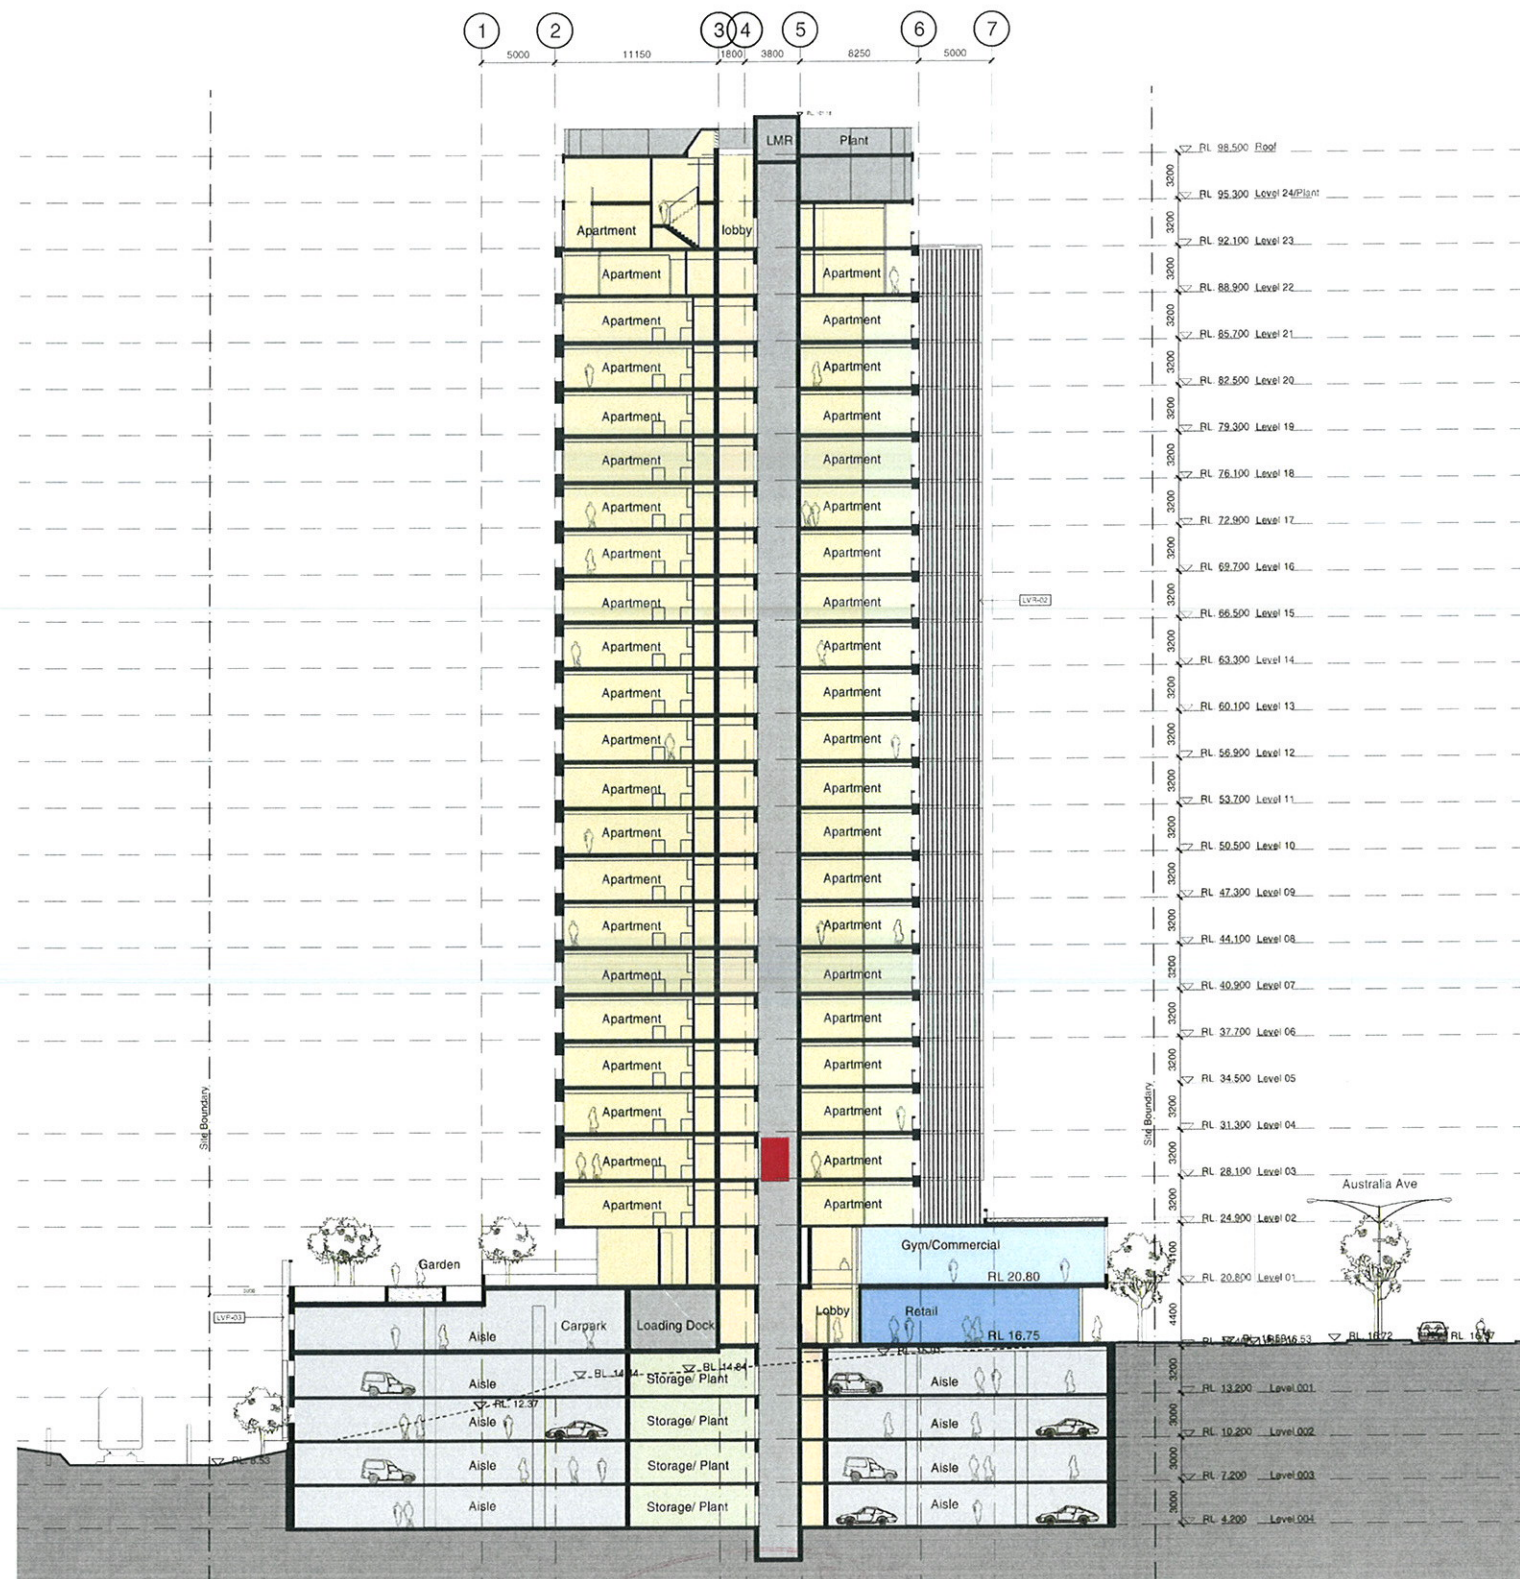

1 Section AA

EXTERIOR MATERIALS LEGEND

AAP-01	Anodised Aluminium Panel or similar - (Colour 1)
AAP-02	Anodised Aluminium Panel or similar - (Colour 2)
AAP-03	Anodised Aluminium Panel or similar - (Colour 3)
CON-04	Precast Concrete up-stand - Class 1 (Colour - 4)
LVR-01	Fixed Metal Louvres - Plant Area [Horizontal]
LVR-02	Fixed Timber Louvres [Vertical]
LVR-03	Fixed Metal Channel (PFC)
LVR-04	Operable Glass Louvres to Living Room
LVR-05	Timber Louver Panel

BAL-01	Glazed Balustrade in Anodised Aluminium Frame
GZ-01	Glazing
GZ-02	Fritted Curtain Wall Glazing
GZ-03	Shop Front Glazing
CTP-01	Composite Timber Panel

20887 Cont # 67287657

Sign *[Signature]*
Date 23/09/2011

Site 3 Sydney Olympic Park Section AA

Check all dimensions and site conditions prior to commencement of any work. The purchase or ordering of any materials, fittings, plant, services or equipment and the preparation of shop drawings and/or the fabrication of any components. Do not scale drawings - refer to figured dimensions only. Any discrepancies shall immediately be referred to the architect for clarification. All drawings may not be reproduced or distributed without prior permission from the architect.

Revision	Date	Description	Initial	Checked
A	06/01/11	DA Submission	JL	MD

Scale	1:250
Drawn	Checked
Project No	S11202
Status	DA
Plot Date	12/4/2011 5:16:53 PM
Plot File	S:\11202-11202\11202_bilbergie_homeshop\00_eoa\cad\plot
Drawing No.	DA06.01[A]

Sydney 11243 Liverpool Street
East Sydney NSW 2010 Australia
T 02 8354 5100 F 02 8354 5199
email syd@batesmart.com.au
http://www.batesmart.com.au

Melbourne 1 Nicholson Street
Melbourne VIC 3000 Australia
T 03 8664 6200 F 03 8664 6300
email melb@batesmart.com.au
http://www.batesmart.com.au

Bates Smart Pty Ltd ABN 70 004 999 400

BATESSMART