


KEY PLAN:

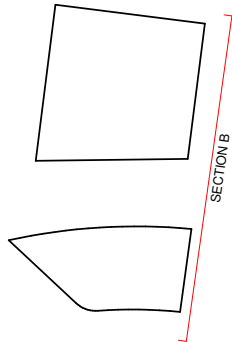

FACADE LEGEND:

1. PAINTED FC
2. ALUMINIUM WINDOW SYSTEM
3. CONCRETE
4. TONED ALUMINIUM GLASS BALUSTRADE
5. ALUMINIUM GLASS BALUSTRADE
6. GLASS BALUSTRADE
7. ALUMINIUM LOUVRES
8. SOLID BALUSTRADE
9. MASONRY
10. PAINTED MASONARY
11. BATTENS OVER PAINTED MASONARY
12. GLAZING
13. METAL LOUVRES TO CONCRETE SPANDREL
14. ALUMINIUM GLASS SCREENS
15. MESH FENCE
16. AWNING

B	19.08.11	Project Application Submission	SA	DT
A	24.02.11	Project Application Submission	APW	DT
Revision	Date	Description	Initial	Checked



Arc
Discovery Point, Wolli Creek
Section B - Building 6 North East
Elevation


Status	PRELIMINARY		
Scale	1 : 200	@ A1	
	1 : 400	@ A3	
Drawn	APW/JK/DT	Checked	DT
Project No.	S11191B		
Plot Date	22/08/2011 12:03:52 PM		
Plot File	C:\Temp\Arch-BS-DPE_DA_tss.rvt		
Drawing no.	Revision		

DA8.02 B

Sydney 1/243 Liverpool Street
East Sydney NSW 2010 Australia
T 02 8354 5100 F 02 8354 5199
email syd@batesmart.com.au
http://www.batesmart.com.au


Melbourne 1 Nicholson Street
Melbourne VIC 3000 Australia
T 03 8664 6200 F 03 8664 6300
email mel@batesmart.com.au
http://www.batesmart.com.au

Bates Smart Pty Ltd ABN 70 004 999 400

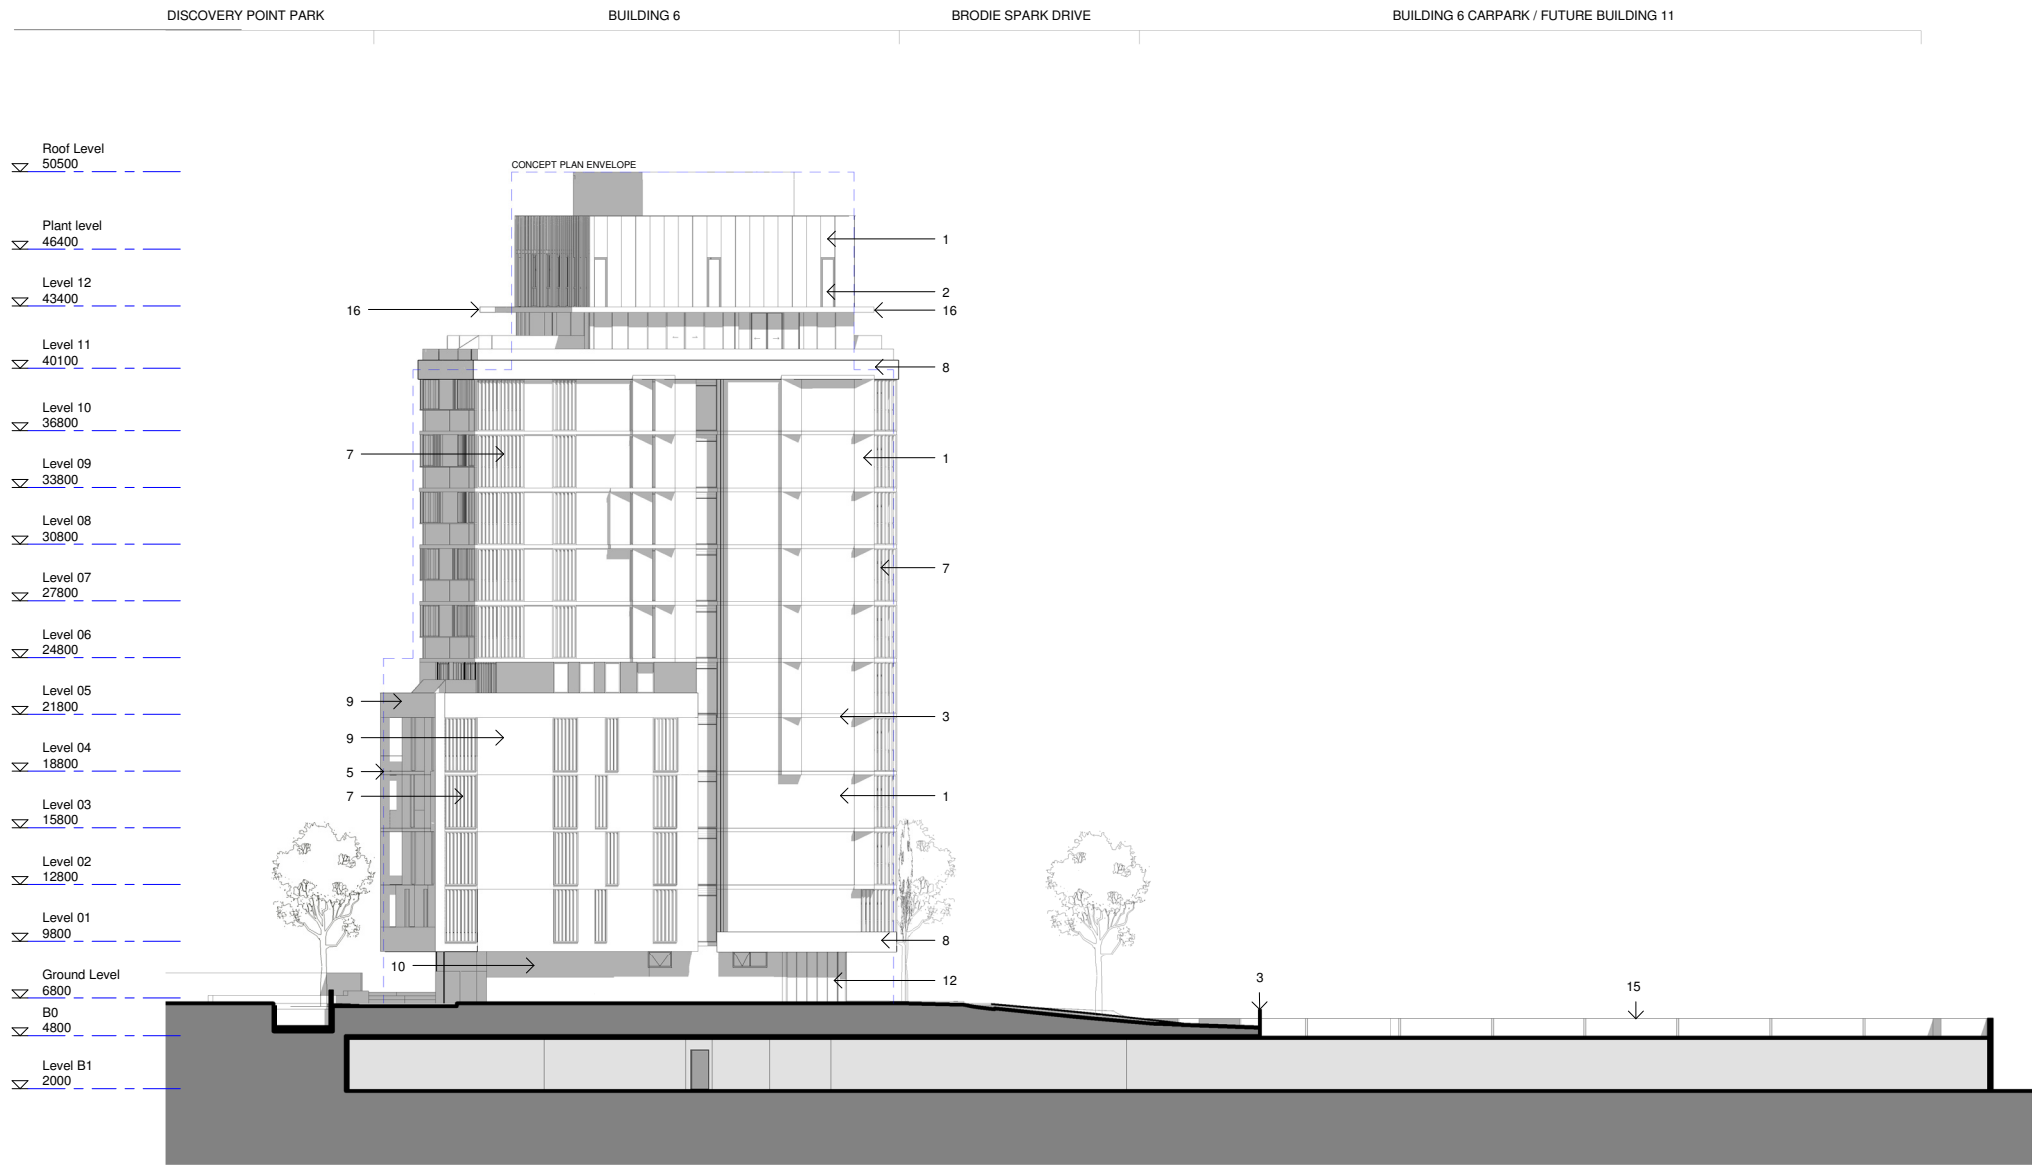

1 Section B - Building 6 North East Elevation
DA8.02 1 : 200

KEY PLAN:

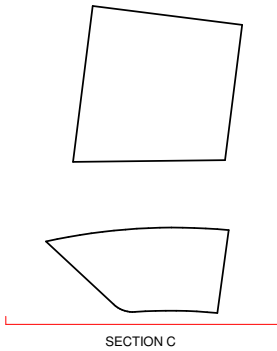

FACADE LEGEND:

1. PAINTED FC
2. ALUMINIUM WINDOW SYSTEM
3. CONCRETE
4. TONED ALUMINIUM GLASS BALUSTRADE
5. ALUMINIUM GLASS BALUSTRADE
6. GLASS BALUSTRADE
7. ALUMINIUM LOUVRES
8. SOLID BALUSTRADE
9. MASONRY
10. PAINTED MASONRY
11. BATTENS OVER PAINTED MASONRY
12. GLAZING
13. METAL LOUVRES TO CONCRETE SPANDREL
14. ALUMINIUM GLASS SCREENS
15. MESH FENCE
16. AWNING

B	19.08.11	Project Application Submission	SA	DT
A	24.02.11	Project Application Submission	APW	DT
Revision	Date	Description	Initial	Checked



Arc
Discovery Point, Wolli Creek
Section C - Building 6 South East
Elevation

Status	PRELIMINARY			
Scale	1 : 200	@ A1		
	1 : 400	@ A3		
Drawn	APW/JK/DT	Checked	DT	
Project No.	S11191B			
Plot Date	22/08/2011 12:05:54 PM			
Plot File	C:\Temp\Arch-BS-DP6_DA_ios.rvt			


Drawing no.	Revision
DA8.03	B

Sydney 1/243 Liverpool Street
East Sydney NSW 2010 Australia
T 02 8354 5100 F 02 8354 5199
email: syd@batesmart.com.au
http://www.batesmart.com.au

Melbourne 1 Nicholson Street
Melbourne VIC 3000 Australia
T 03 8664 6200 F 03 8664 6300
email: mel@batesmart.com.au
http://www.batesmart.com.au


Bates Smart Pty Ltd ABN 70 004 999 400

BATESSMART™

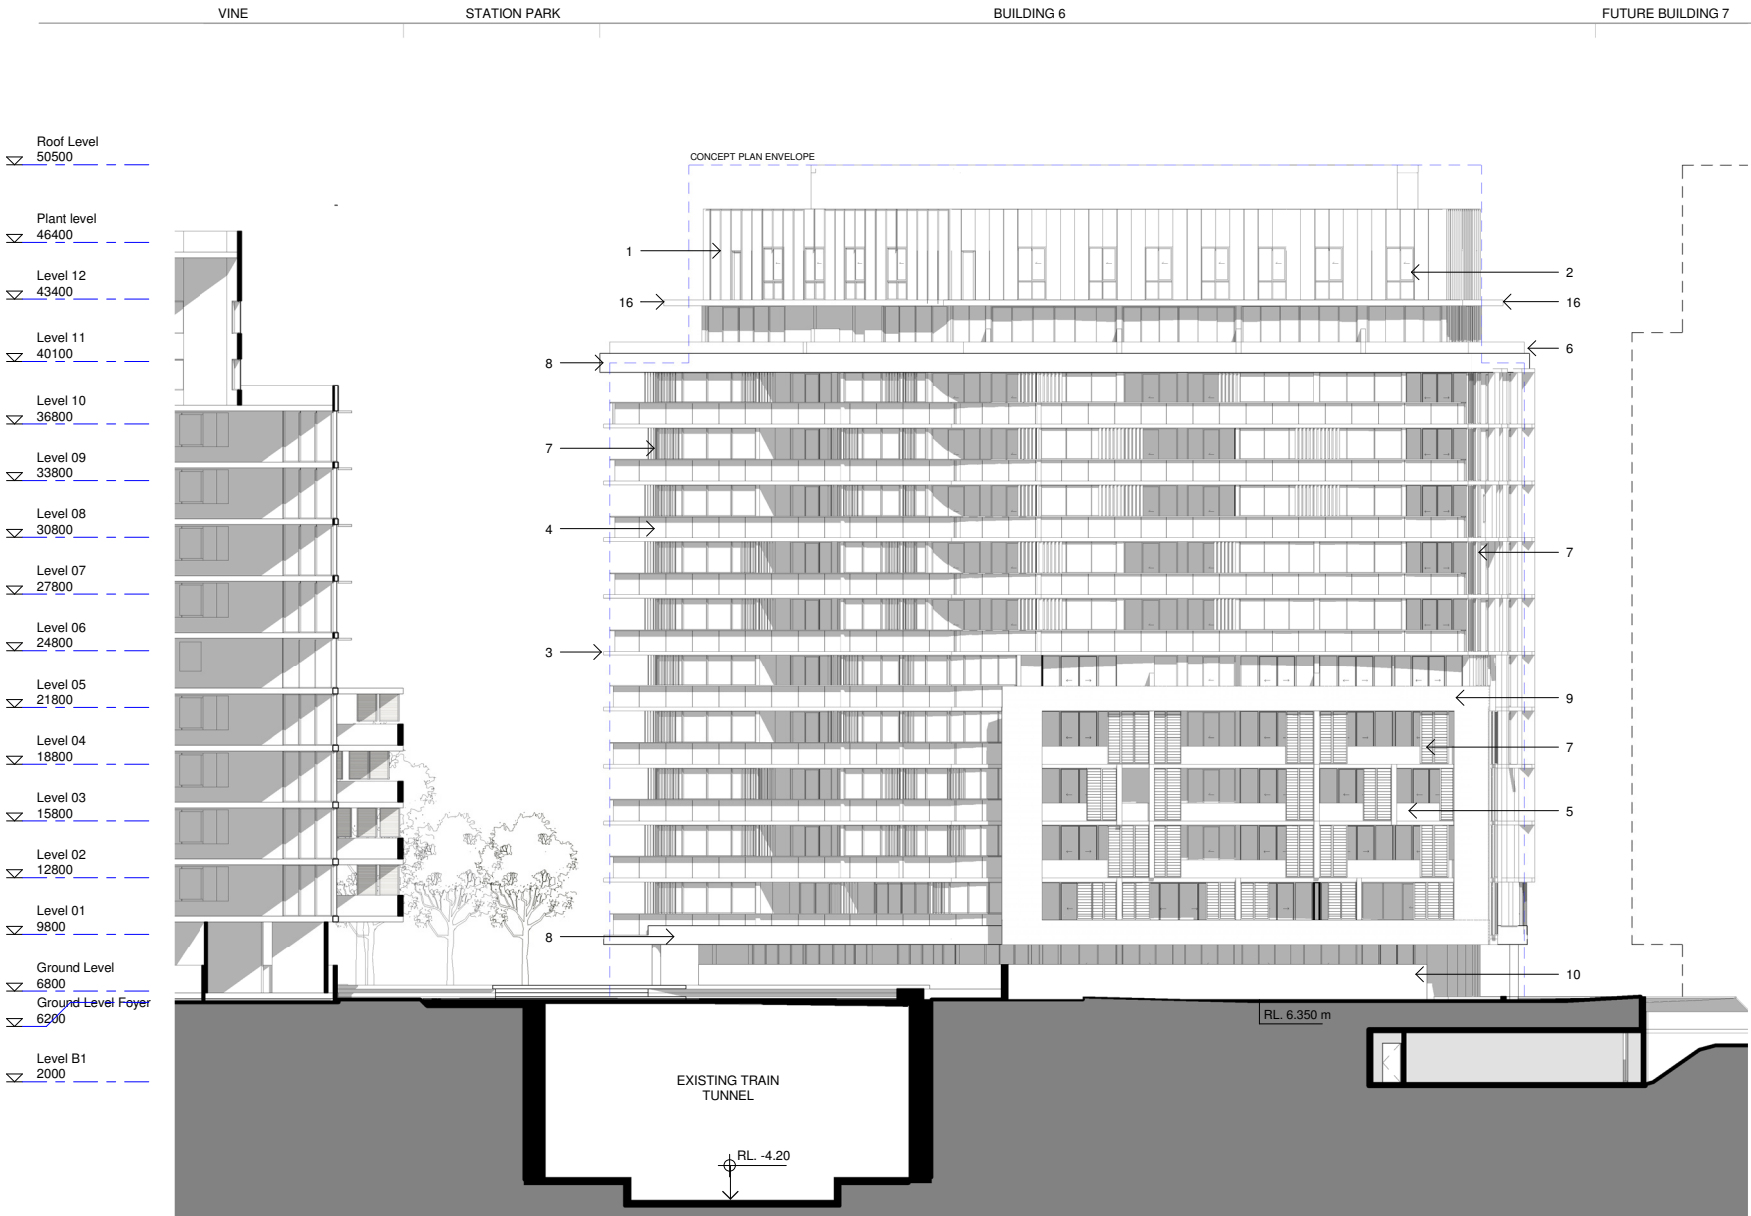

1 Section C - Building 6 South East Elevation
DA8.03 1 : 200

KEY PLAN:

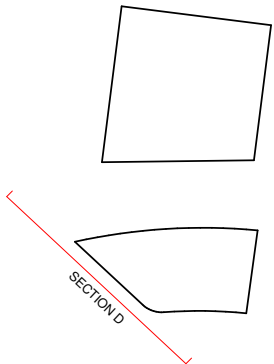

FACADE LEGEND:

1. PAINTED FC
2. ALUMINIUM WINDOW SYSTEM
3. CONCRETE
4. TONED ALUMINIUM GLASS BALUSTRADE
5. ALUMINIUM GLASS BALUSTRADE
6. GLASS BALUSTRADE
7. ALUMINIUM LOUVRES
8. SOLID BALUSTRADE
9. MASONRY
10. PAINTED MASONARY
11. BATTENS OVER PAINTED MASONARY
12. GLAZING
13. METAL LOUVRES TO CONCRETE SPANDREL
14. ALUMINIUM GLASS SCREENS
15. MESH FENCE
16. AWNING

B	19.08.11	Project Application Submission	SA	DT
A	24.02.11	Project Application Submission	APW	DT
Revision	Date	Description	Initial	Checked



Arc
Discovery Point, Wolli Creek
Section D - Building 6 South West
Elevation

Status	PRELIMINARY			
Scale	1 : 200	@ A1		
	1 : 400	@ A3		
Drawn	APW/JK/DT	Checked	DT	
Project No.	S11191B			
Plot Date	22/08/2011 12:07:46 PM			
Plot File	C:\Temp\Arch-BS-DPE_DA_tss.rvt			
Drawing no.	Revision			

DA8.04 B

Sydney 1/243 Liverpool Street
East Sydney NSW 2010 Australia
T 02 8354 5100 F 02 8354 5199
email syd@batesmart.com.au
http://www.batesmart.com.au


Melbourne 1 Nicholson Street
Melbourne VIC 3000 Australia
T 03 8664 6200 F 03 8664 6300
email mel@batesmart.com.au
http://www.batesmart.com.au

Bates Smart Pty Ltd ABN 70 004 999 400


BATESSMART™




1
DA8.04 Section D - Building 6 South West Elevation
1 : 200

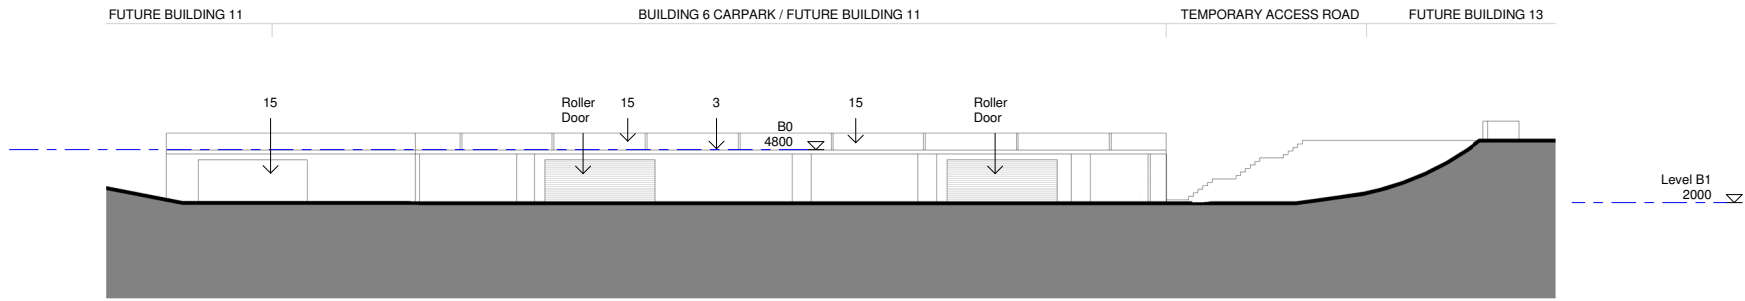

1 Section E - Building 6 Carpark North Elevation
DA8.05 1 : 200

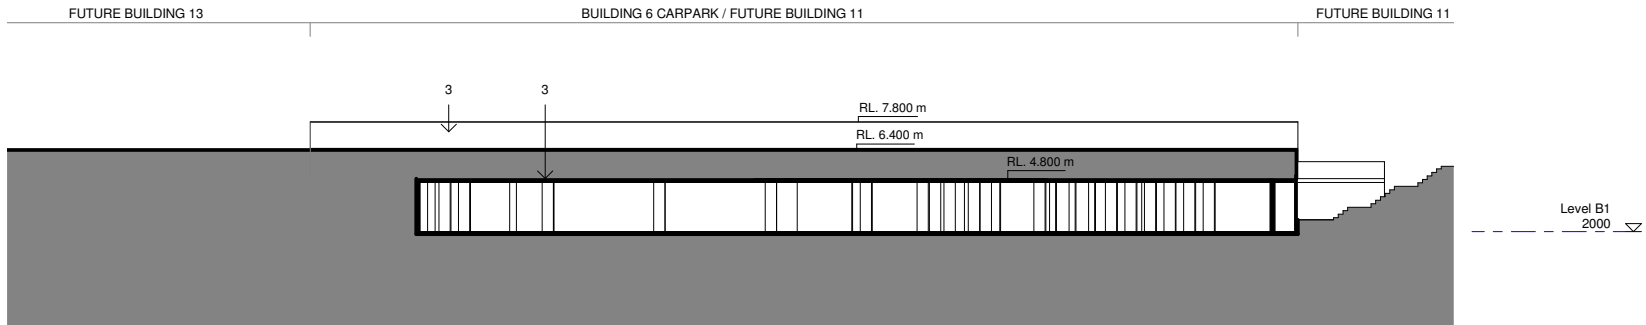


2 Section F - Building 6 Carpark South Elevation
DA8.05 1 : 200

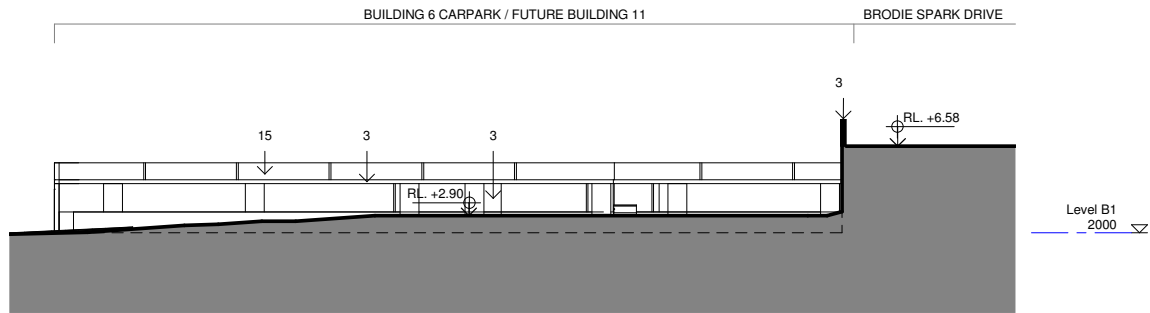

3 Section G - Building 6 Carpark West Elevation
DA8.05 1 : 200

KEY PLAN:

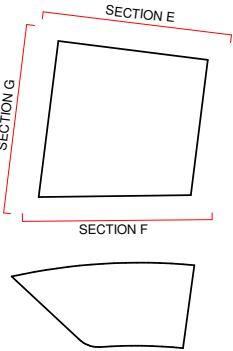

FACADE LEGEND:

1. PAINTED FC
2. ALUMINIUM WINDOW SYSTEM
3. CONCRETE
4. TONED ALUMINIUM GLASS BALUSTRADE
5. ALUMINIUM GLASS BALUSTRADE
6. GLASS BALUSTRADE
7. ALUMINIUM LOUVRES
8. SOLID BALUSTRADE
9. MASONRY
10. PAINTED MASONRY
11. BATTENS OVER PAINTED MASONRY
12. GLAZING
13. METAL LOUVRES TO CONCRETE SPANDREL
14. ALUMINIUM GLASS SCREENS
15. MESH FENCE
16. AWNING

B	19.08.11	Project Application Submission	SA	DT
A	24.02.11	Project Application Submission	APW	DT
Revision	Date	Description	Initial	Checked



Arc
Discovery Point, Wolli Creek
Section E, F, G Carpark Elevations

Status	PRELIMINARY		
Scale	1 : 200	@ A1	
	1 : 400	@ A3	
Drawn	APW/JK/DT	Checked	DT
Project No.	S11191B		
Plot Date	22/08/2011 12:07:48 PM		
Plot File	C:\Temp\Arch-BS-DPE_DA_tss.rvt		

Drawing no.	Revision
DA8.05	B


Sydney 1/243 Liverpool Street
East Sydney NSW 2010 Australia
T 02 8354 5100 F 02 8354 5199
email syd@batesmart.com.au
http://www.batesmart.com.au

Melbourne 1 Nicholson Street
Melbourne VIC 3000 Australia
T 03 8664 6200 F 03 8664 6300
email mel@batesmart.com.au
http://www.batesmart.com.au

Bates Smart Pty Ltd ABN 70 004 999 400

BATESSMART™

KEY PLAN:

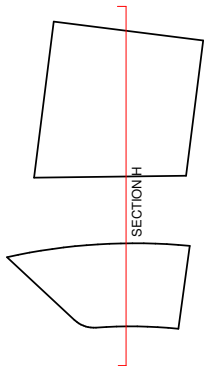

LEGEND:

- 1B
- 2B
- 3B
- 4B
- RESIDENTIAL FOYER
- BALCONY/PLANT
- CARPARK
- CORE
- LIFT

B	19.08.11	Project Application Submission	SA	DT
A	24.02.11	Project Application Submission	APW	DT
Revision	Date	Description	Initial	Checked



Discovery
Point

Arc
Discovery Point, Wolli Creek
Section H - Building 6 Section

Status	PRELIMINARY			
Scale	1 : 200	@ A1		
	1 : 400	@ A3		
Drawn	APW/JK/DT	Checked	DT	
Project No.	S11191B			
Plot Date	22/08/2011 12:07:52 PM			
Plot File	C:\Temp\Arch-BS-DP8-DA_tss.rvt			
Drawing no.	Revision			


DA8.06 B

Sydney 1/243 Liverpool Street
East Sydney NSW 2010 Australia
T 02 8354 5100 F 02 8354 5199
email syd@batesmart.com.au
http://www.batesmart.com.au


Melbourne 1 Nicholson Street
Melbourne VIC 3000 Australia
T 03 8664 6200 F 03 8664 6300
email mel@batesmart.com.au
http://www.batesmart.com.au

Bates Smart Pty Ltd ABN 70 004 999 400


BATESSMART™

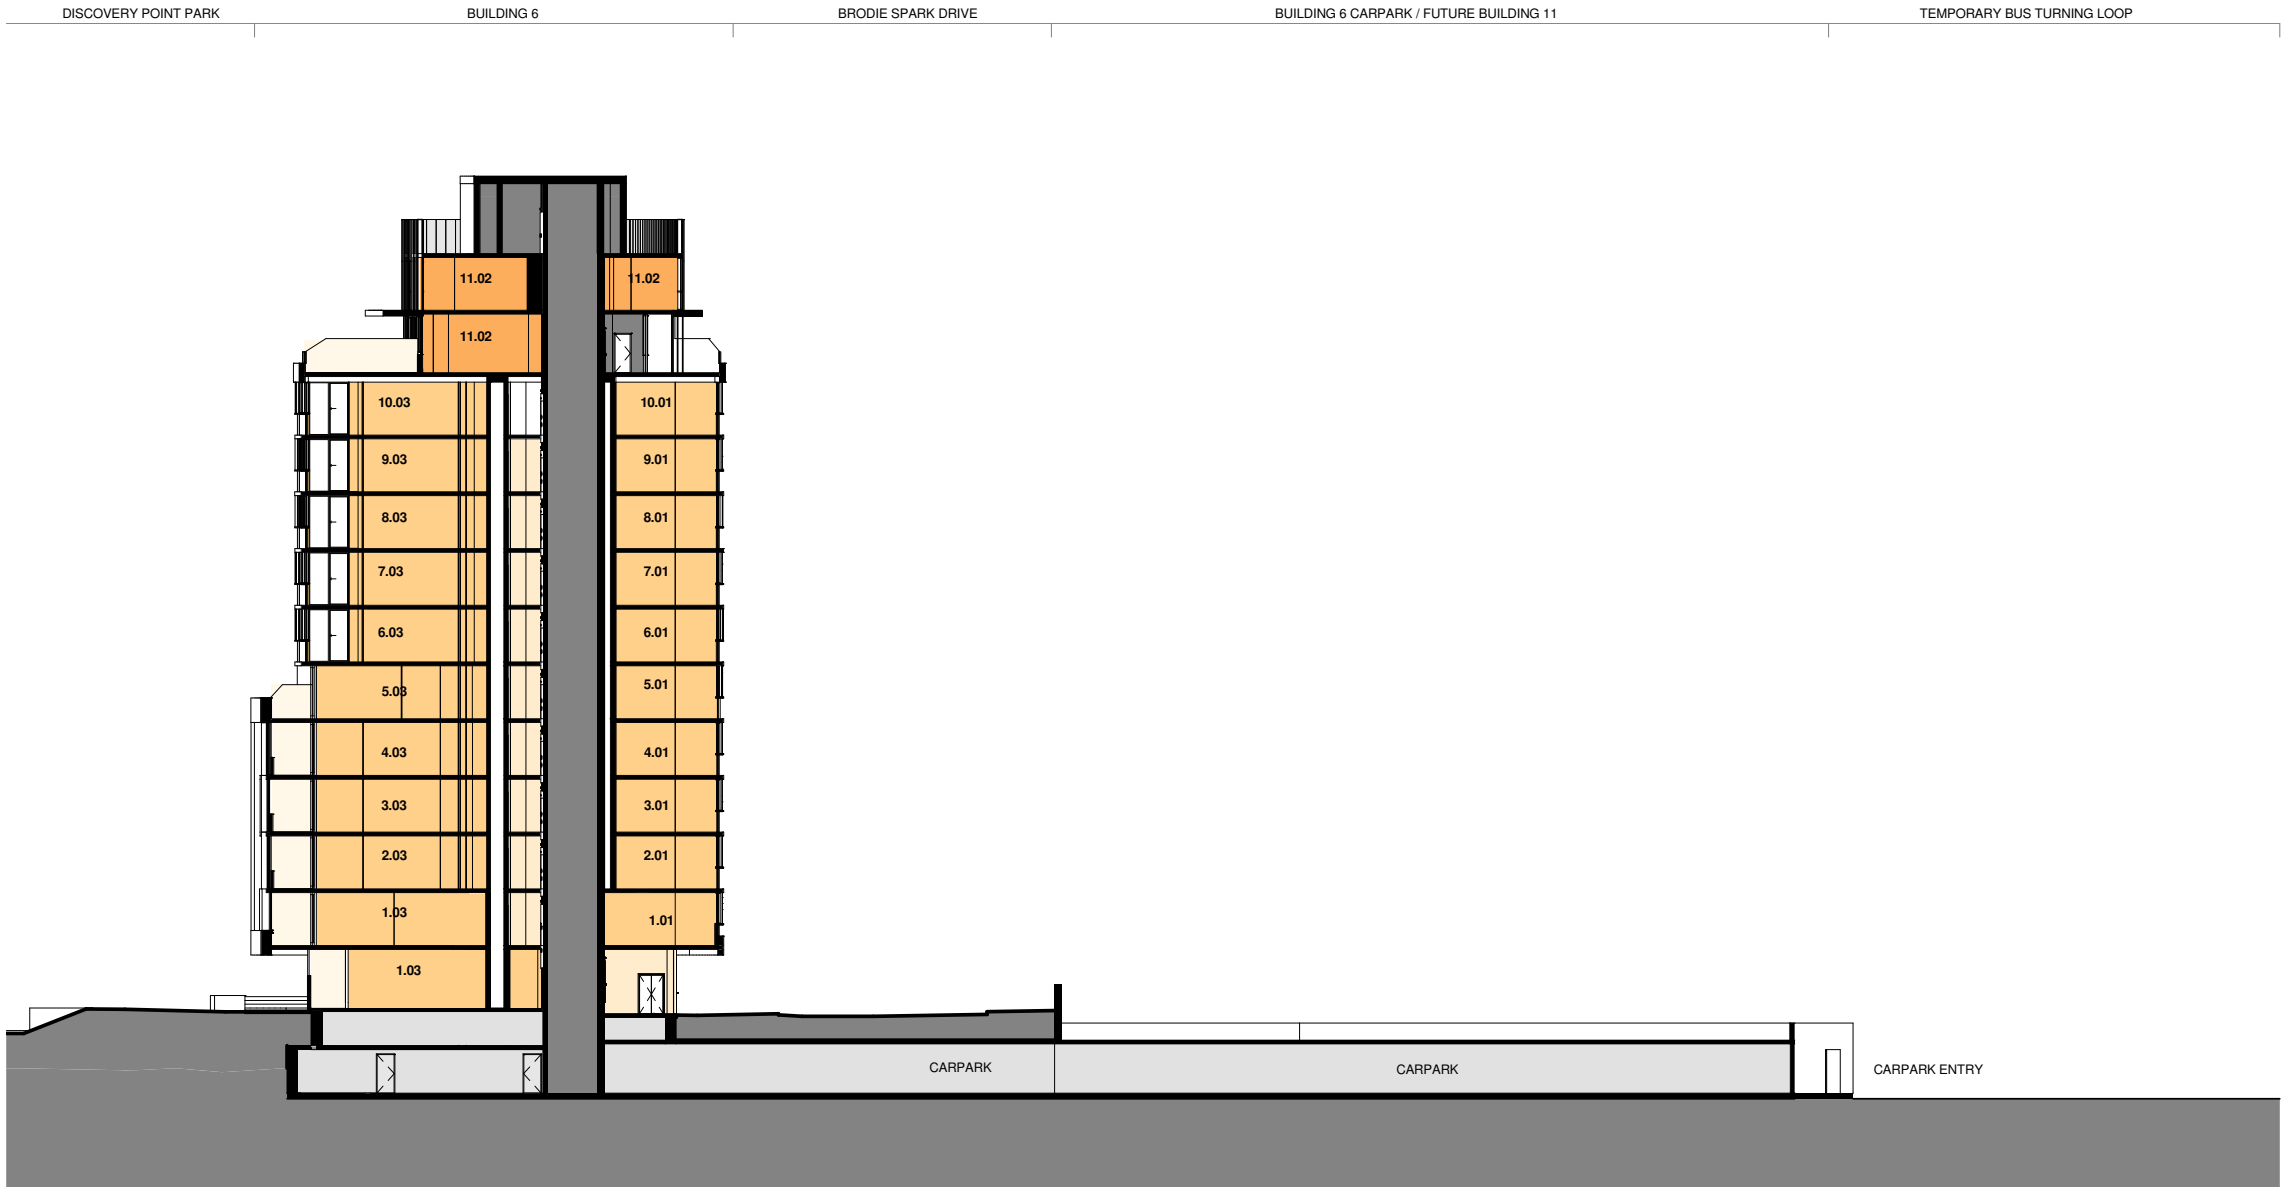


1 Section H - Building 6 Section
DA8.06 1 : 200

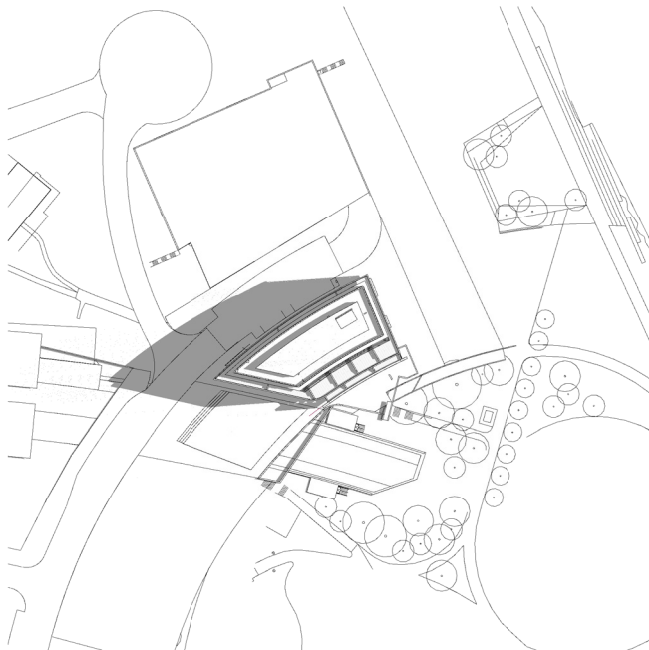


Summer Solstice, 21 December 9am

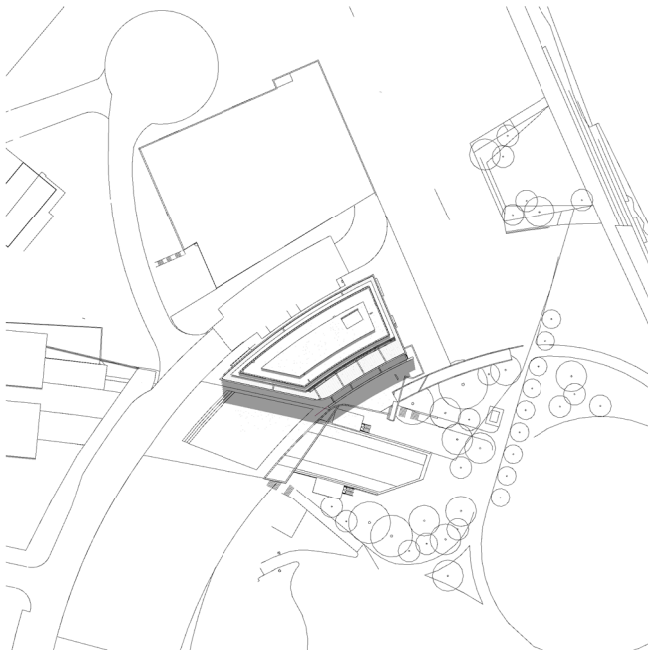


Summer Solstice, 21 December 12noon

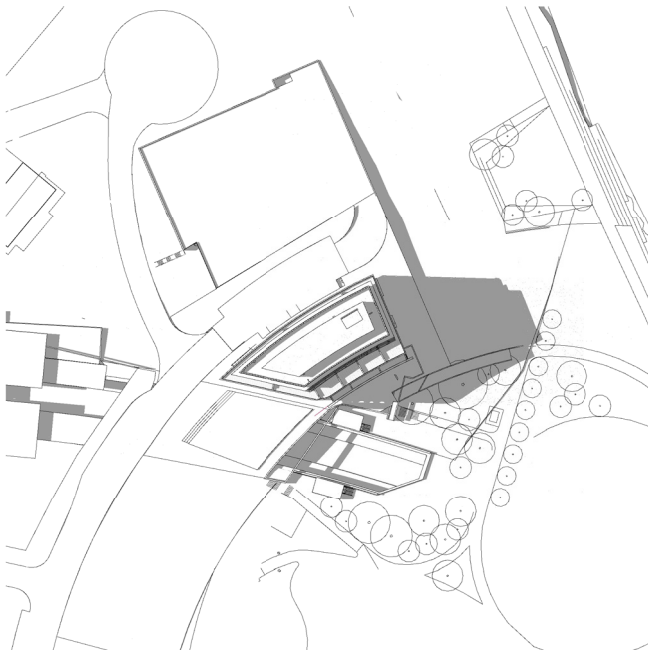


Summer Solstice, 21 December 3pm

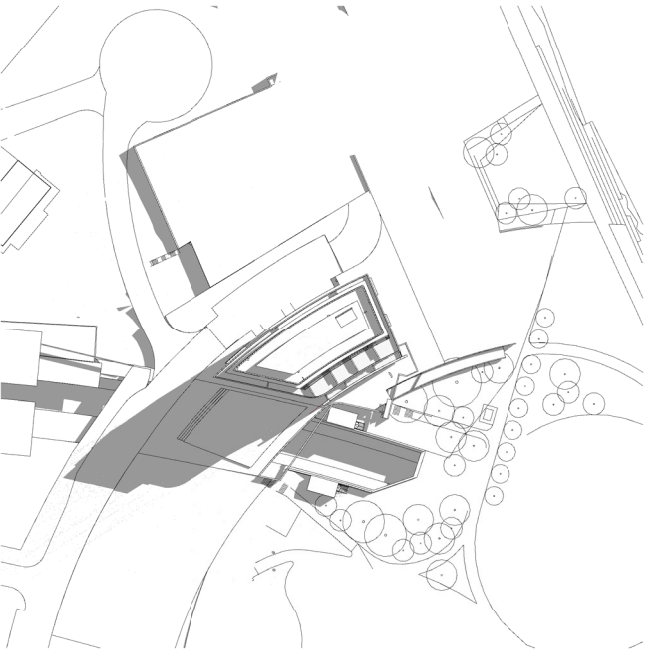


Spring Equinox, 21 September 9am

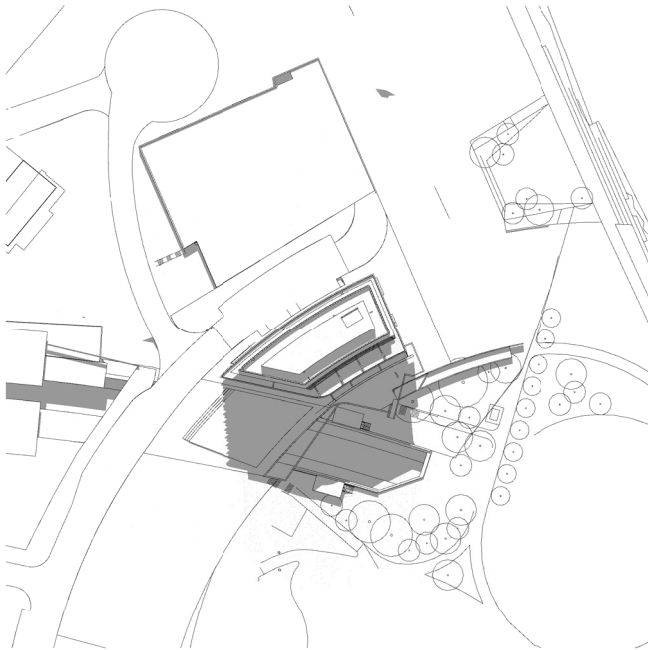


Spring Equinox, 21 September 12noon

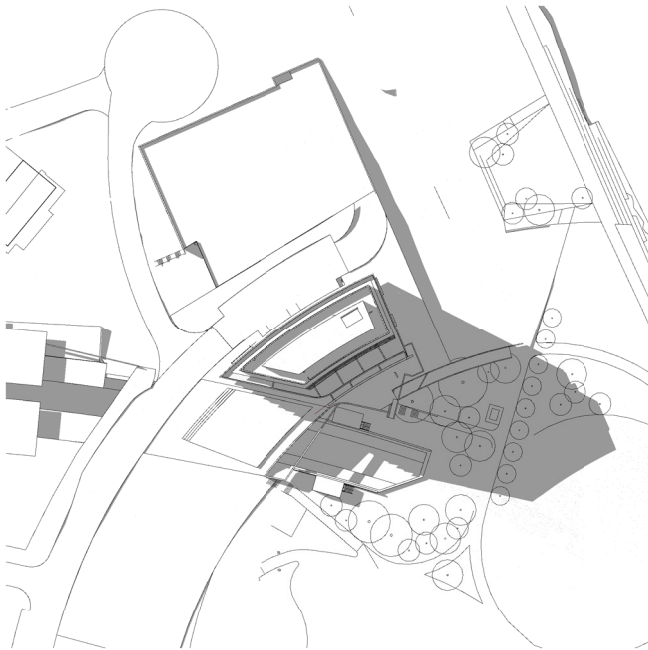


Spring Equinox, 21 September 3pm

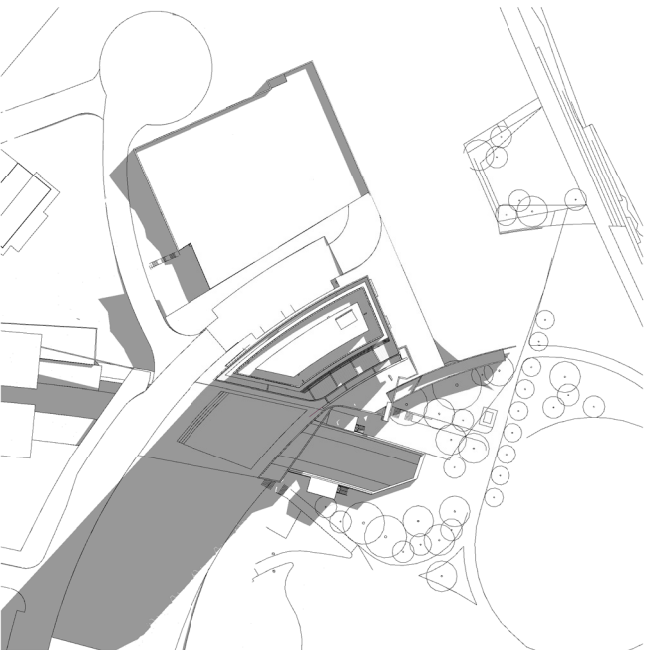

Winter Solstice, 21 June 9am

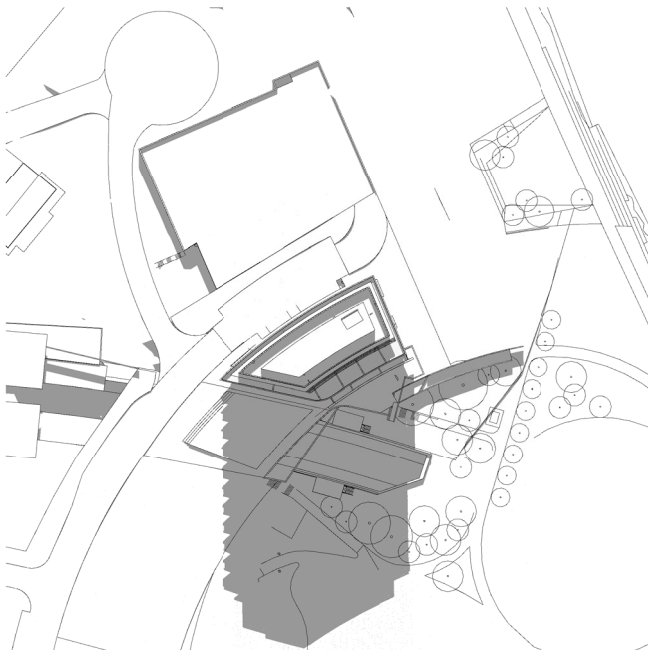

Winter Solstice, 21 June 12noon

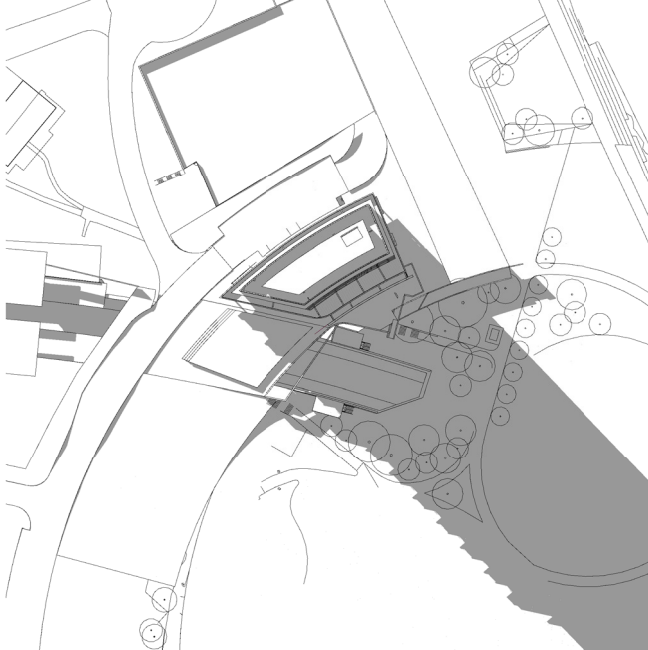

Winter Solstice, 21 June 3pm

This drawing is for DA project application purposes only and is not for construction purposes.
Do not scale drawings - refer to figured dimensions only. Any discrepancies shall immediately be referred to the architect for clarification.
All drawings may not be reproduced or distributed without prior permission from the architect.

These drawings have been prepared in accordance with Discovery Point Concept Plan Development Design Guidelines

B	19.08.11	Project Application Submission	SA	DT
A	24.02.11	Project Application Submission	APW	DT
Revision	Date	Description	Initial	Checked



Discovery Point

Arc
Discovery Point, Wolli Creek
Shadow Diagrams



Status	PRELIMINARY		
Scale	1 : 1000	@ A1	
	1 : 2000	@ A3	
Drawn	APW/JK/DT	Checked	DT
Project No.	S11191B		
Plot Date	22/08/2011 12:09:57 PM		
Plot File	C:\Temp\Arch-BS-DP6_DA_ios.rvt		

Drawing no.	Revision
DA9.10	B

Sydney 1/243 Liverpool Street
East Sydney NSW 2010 Australia
T 02 8354 5100 F 02 8354 5199
email: syd@batesmart.com.au
http://www.batesmart.com.au

Melbourne 1 Nicholson Street
Melbourne VIC 3000 Australia
T 03 8664 6200 F 03 8664 6300
email: mel@batesmart.com.au
http://www.batesmart.com.au

Bates Smart Pty Ltd ABN 70 004 999 400

BATESSMART™

A black and white photograph of a modern architectural complex. In the foreground, a large, open grassy field slopes upwards. On the left, a small, classical-style building with a portico supported by columns stands on the grass. Behind it, a large, multi-story modern building with a grid-like facade of windows and balconies rises. To the right, another modern building is partially visible, and a tall, slender tower stands in the background. The sky is filled with soft, textured clouds.

APPENDIX B TURF DESIGN STUDIO DRAWINGS

DISCOVERY POINT - WOLLI CREEK

Stage 6 PA Landscape Report

August 2011

