




APPENDIX A BATES SMART DRAWINGS

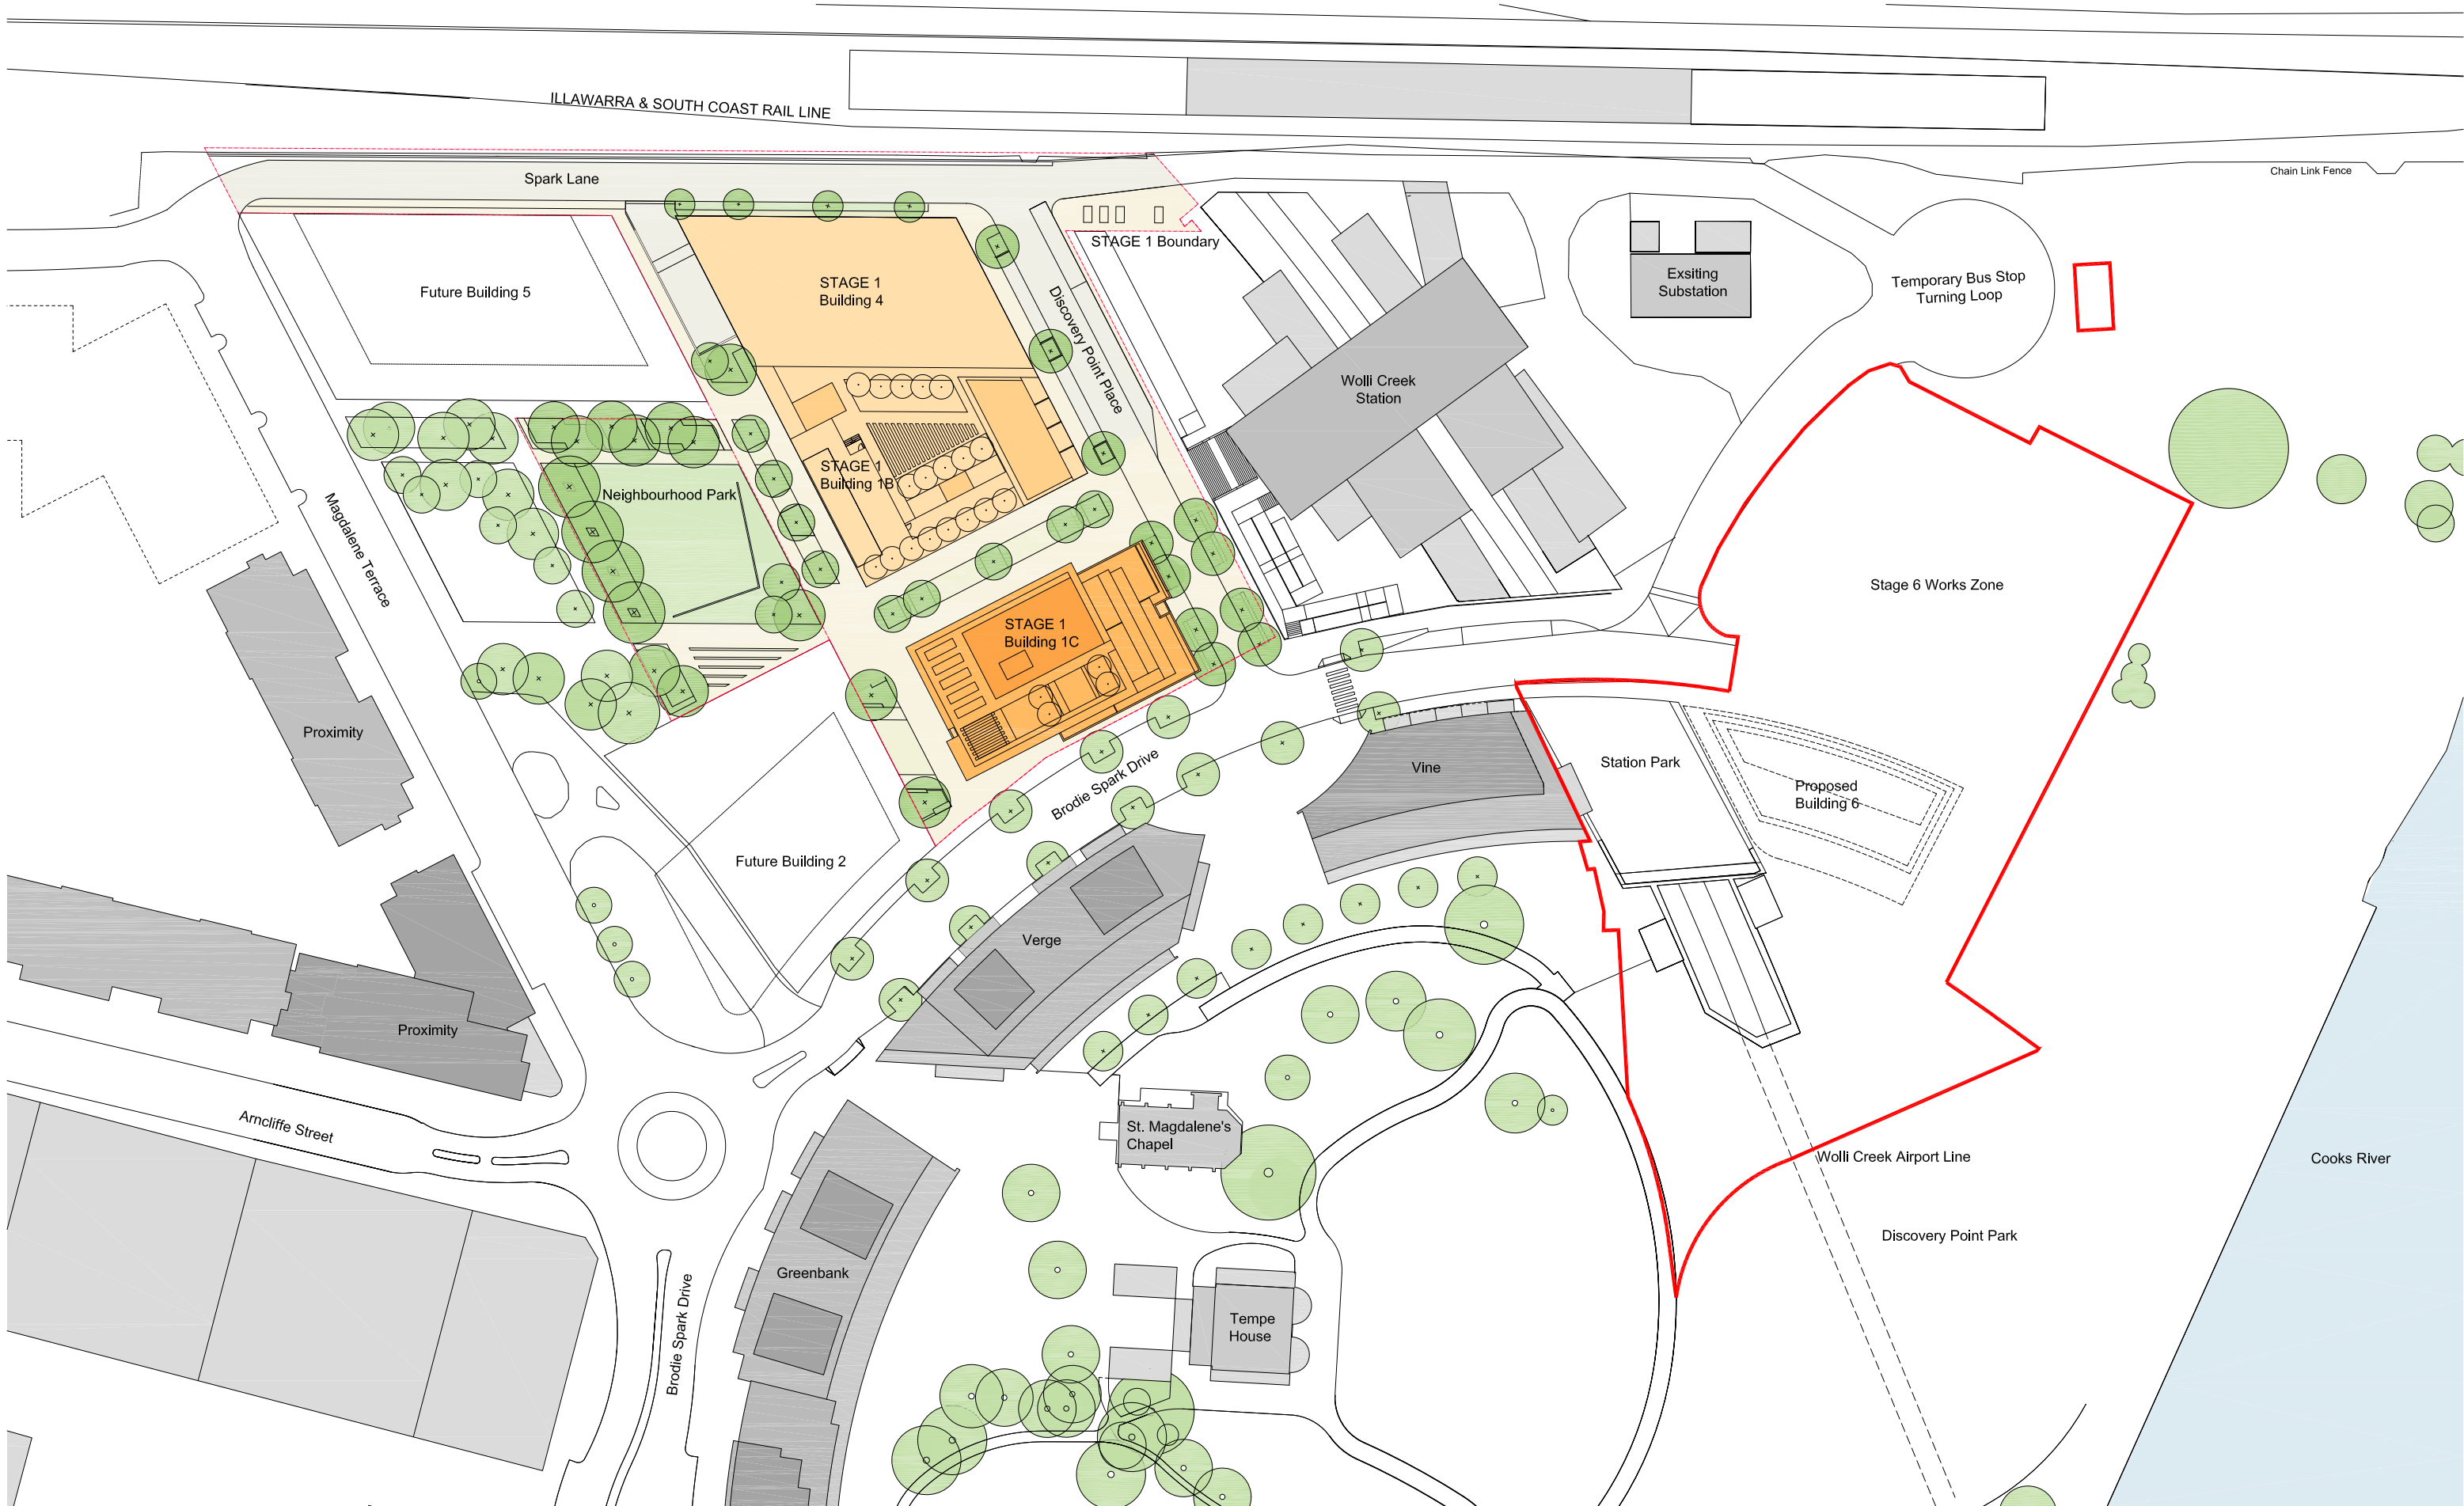

- KEY**
- Project application permanent works
 - Temporary works in concept plan area, subject to permanent development in future stages
 - Wolli Creek Station
 - Project Application Boundary
 - # Denotes Number of Storeys

Discovery Point, Wolli Creek
Stage 6

Site Plan on Completion of Stage 1

B	22.08.11	Project Application Submission	SA	DT
A	24.02.11	Project Application Submission	APW	DT
Revision	Date	Description	Initial	Checked

THIS DRAWING HAS BEEN PREPARED IN ACCORDANCE WITH DISCOVERY POINT CONCEPT PLAN
URBAN DESIGN GUIDELINES.
Check all dimensions and site conditions prior to commencement of any work, the purchase or ordering of any
materials, fittings, plant, services or equipment and the preparation of shop drawings and/or the fabrication of
any components.
Do not scale drawings - refer to figured dimensions only. Any discrepancies shall immediately be referred to the
architect for clarification.
All drawings may not be reproduced or distributed without prior permission from the architect.


Scale	1:500 @ A1, 1:1000 @ A3
Drawn	SA
Checked	DT
Project No.	S11191
Date	PLANNING
Plot Date	22/8/2011 11:55:21 AM
Plot File	S:\11100-11199\11191_australia_wolli_creek\B_bldg\cad\plot...
Drawing No.	DA1-102
Revision	B

Melbourne 1 Nicholson Street
Melbourne VIC 3000 Australia
T 03 8664 6200 F 03 8664 6300
email melb@batesmart.com.au
http://www.batesmart.com.au

Sydney 1/243 Liverpool Street
East Sydney NSW 2010 Australia
T 02 8354 5100 F 02 8354 5199
email syd@batesmart.com.au
http://www.batesmart.com.au

Bates Smart Pty Ltd ABN 70 004 999 400



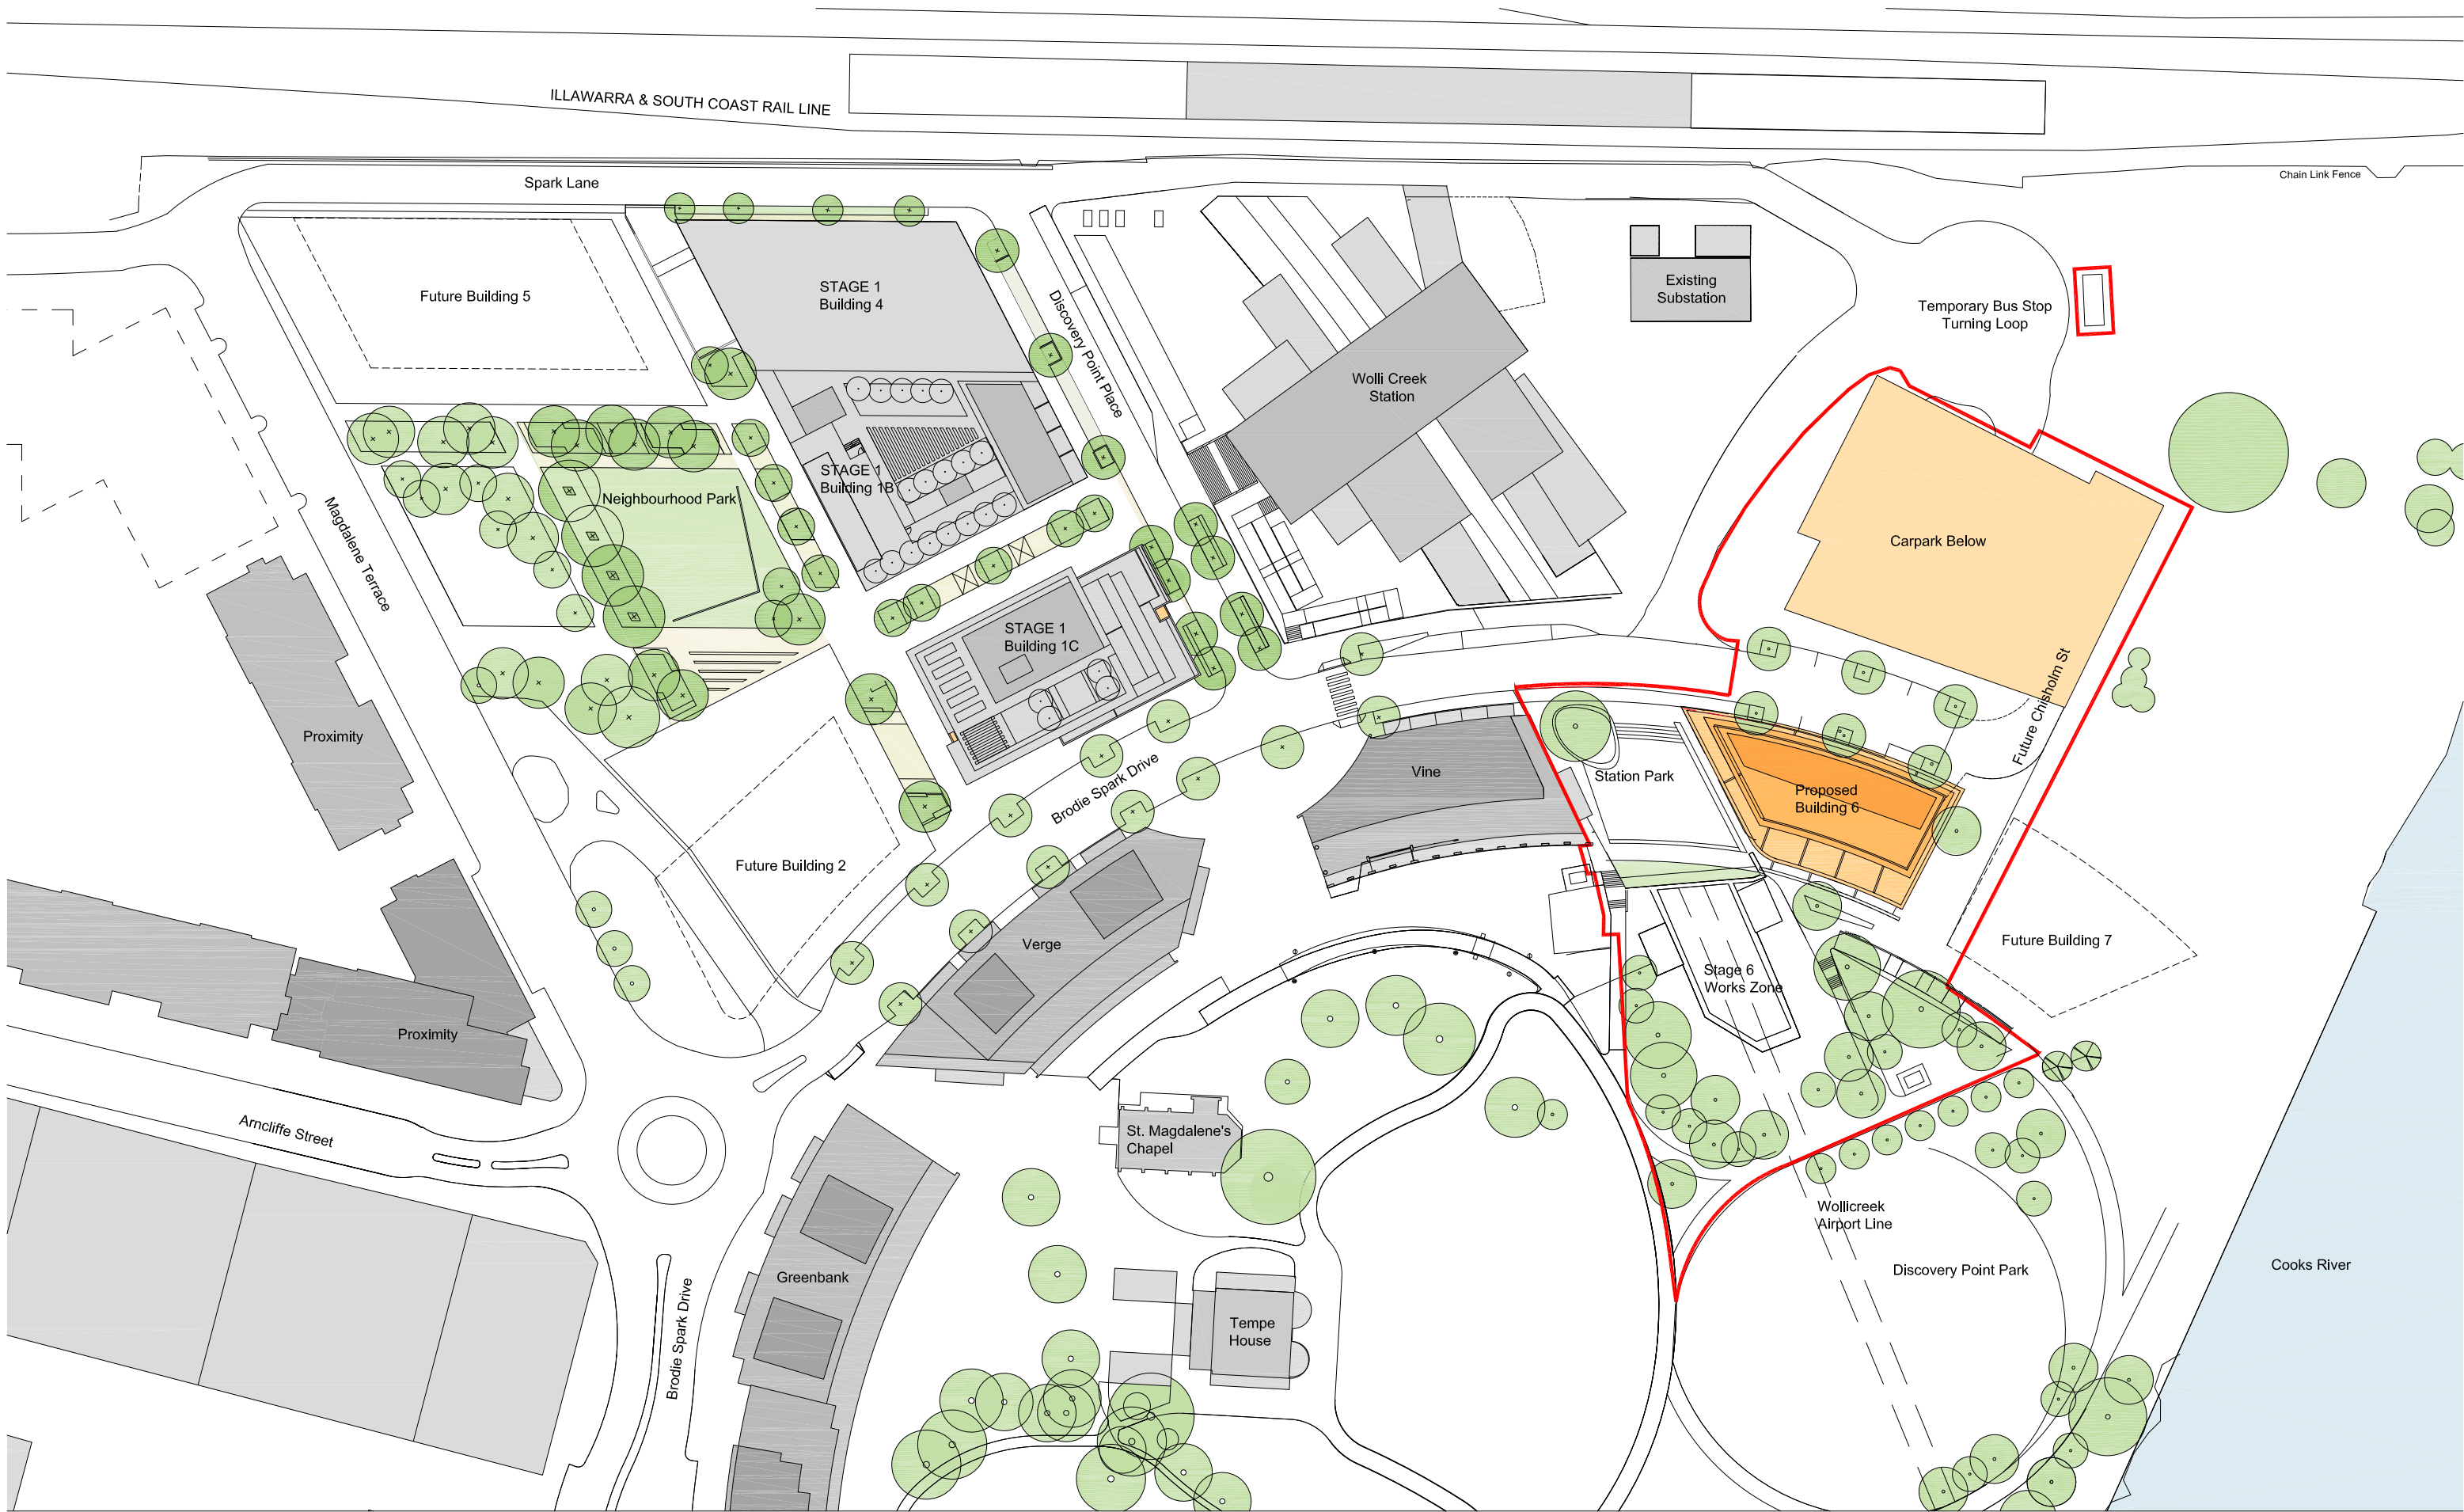

- KEY**
- Project application permanent works
 - Temporary works in concept plan area, subject to permanent development in future stages
 - Wolli Creek Station
 - Project Application Boundary
 - # Denotes Number of Storeys

Discovery Point, Wolli Creek
Stage 6
Site Plan on Completion of Stage 6

B	19/08/11	Project Application Submission	SA	DT
A	24/02/11	Project Application Submission	APW	DT
Revision	Date	Description	Initial	Checked

THIS DRAWING HAS BEEN PREPARED IN ACCORDANCE WITH DISCOVERY POINT CONCEPT PLAN URBAN DESIGN GUIDELINES. Check all dimensions and site conditions prior to commencement of any work, the purchase or ordering of any materials, fittings, plant, services or equipment and the preparation of shop drawings and/or the fabrication of any components. Do not scale drawings - refer to figured dimensions only. Any discrepancies shall immediately be referred to the architect for clarification. All drawings may not be reproduced or distributed without prior permission from the architect.




Scale	1:500 @ A1, 1:1000 @ A3
Drawn	SA DT
Project No.	S11191
Date	PLANNING
Plot Date	22/8/2011 11:58:17 AM
Plot File	S:\11100-11199\11191_australia_wollicreek\B_hdg\cad\p01...
Drawing No.	DA1-103
Revision	B

Melbourne 1 Nicholson Street
Melbourne VIC 3000 Australia
T 03 8664 6200 F 03 8664 6300
email melb@batesmart.com.au
http://www.batesmart.com.au

Sydney 1/243 Liverpool Street
East Sydney NSW 2010 Australia
T 02 8354 5100 F 02 8354 5199
email syd@batesmart.com.au
http://www.batesmart.com.au

Bates Smart Pty Ltd ABN 70 004 999 400



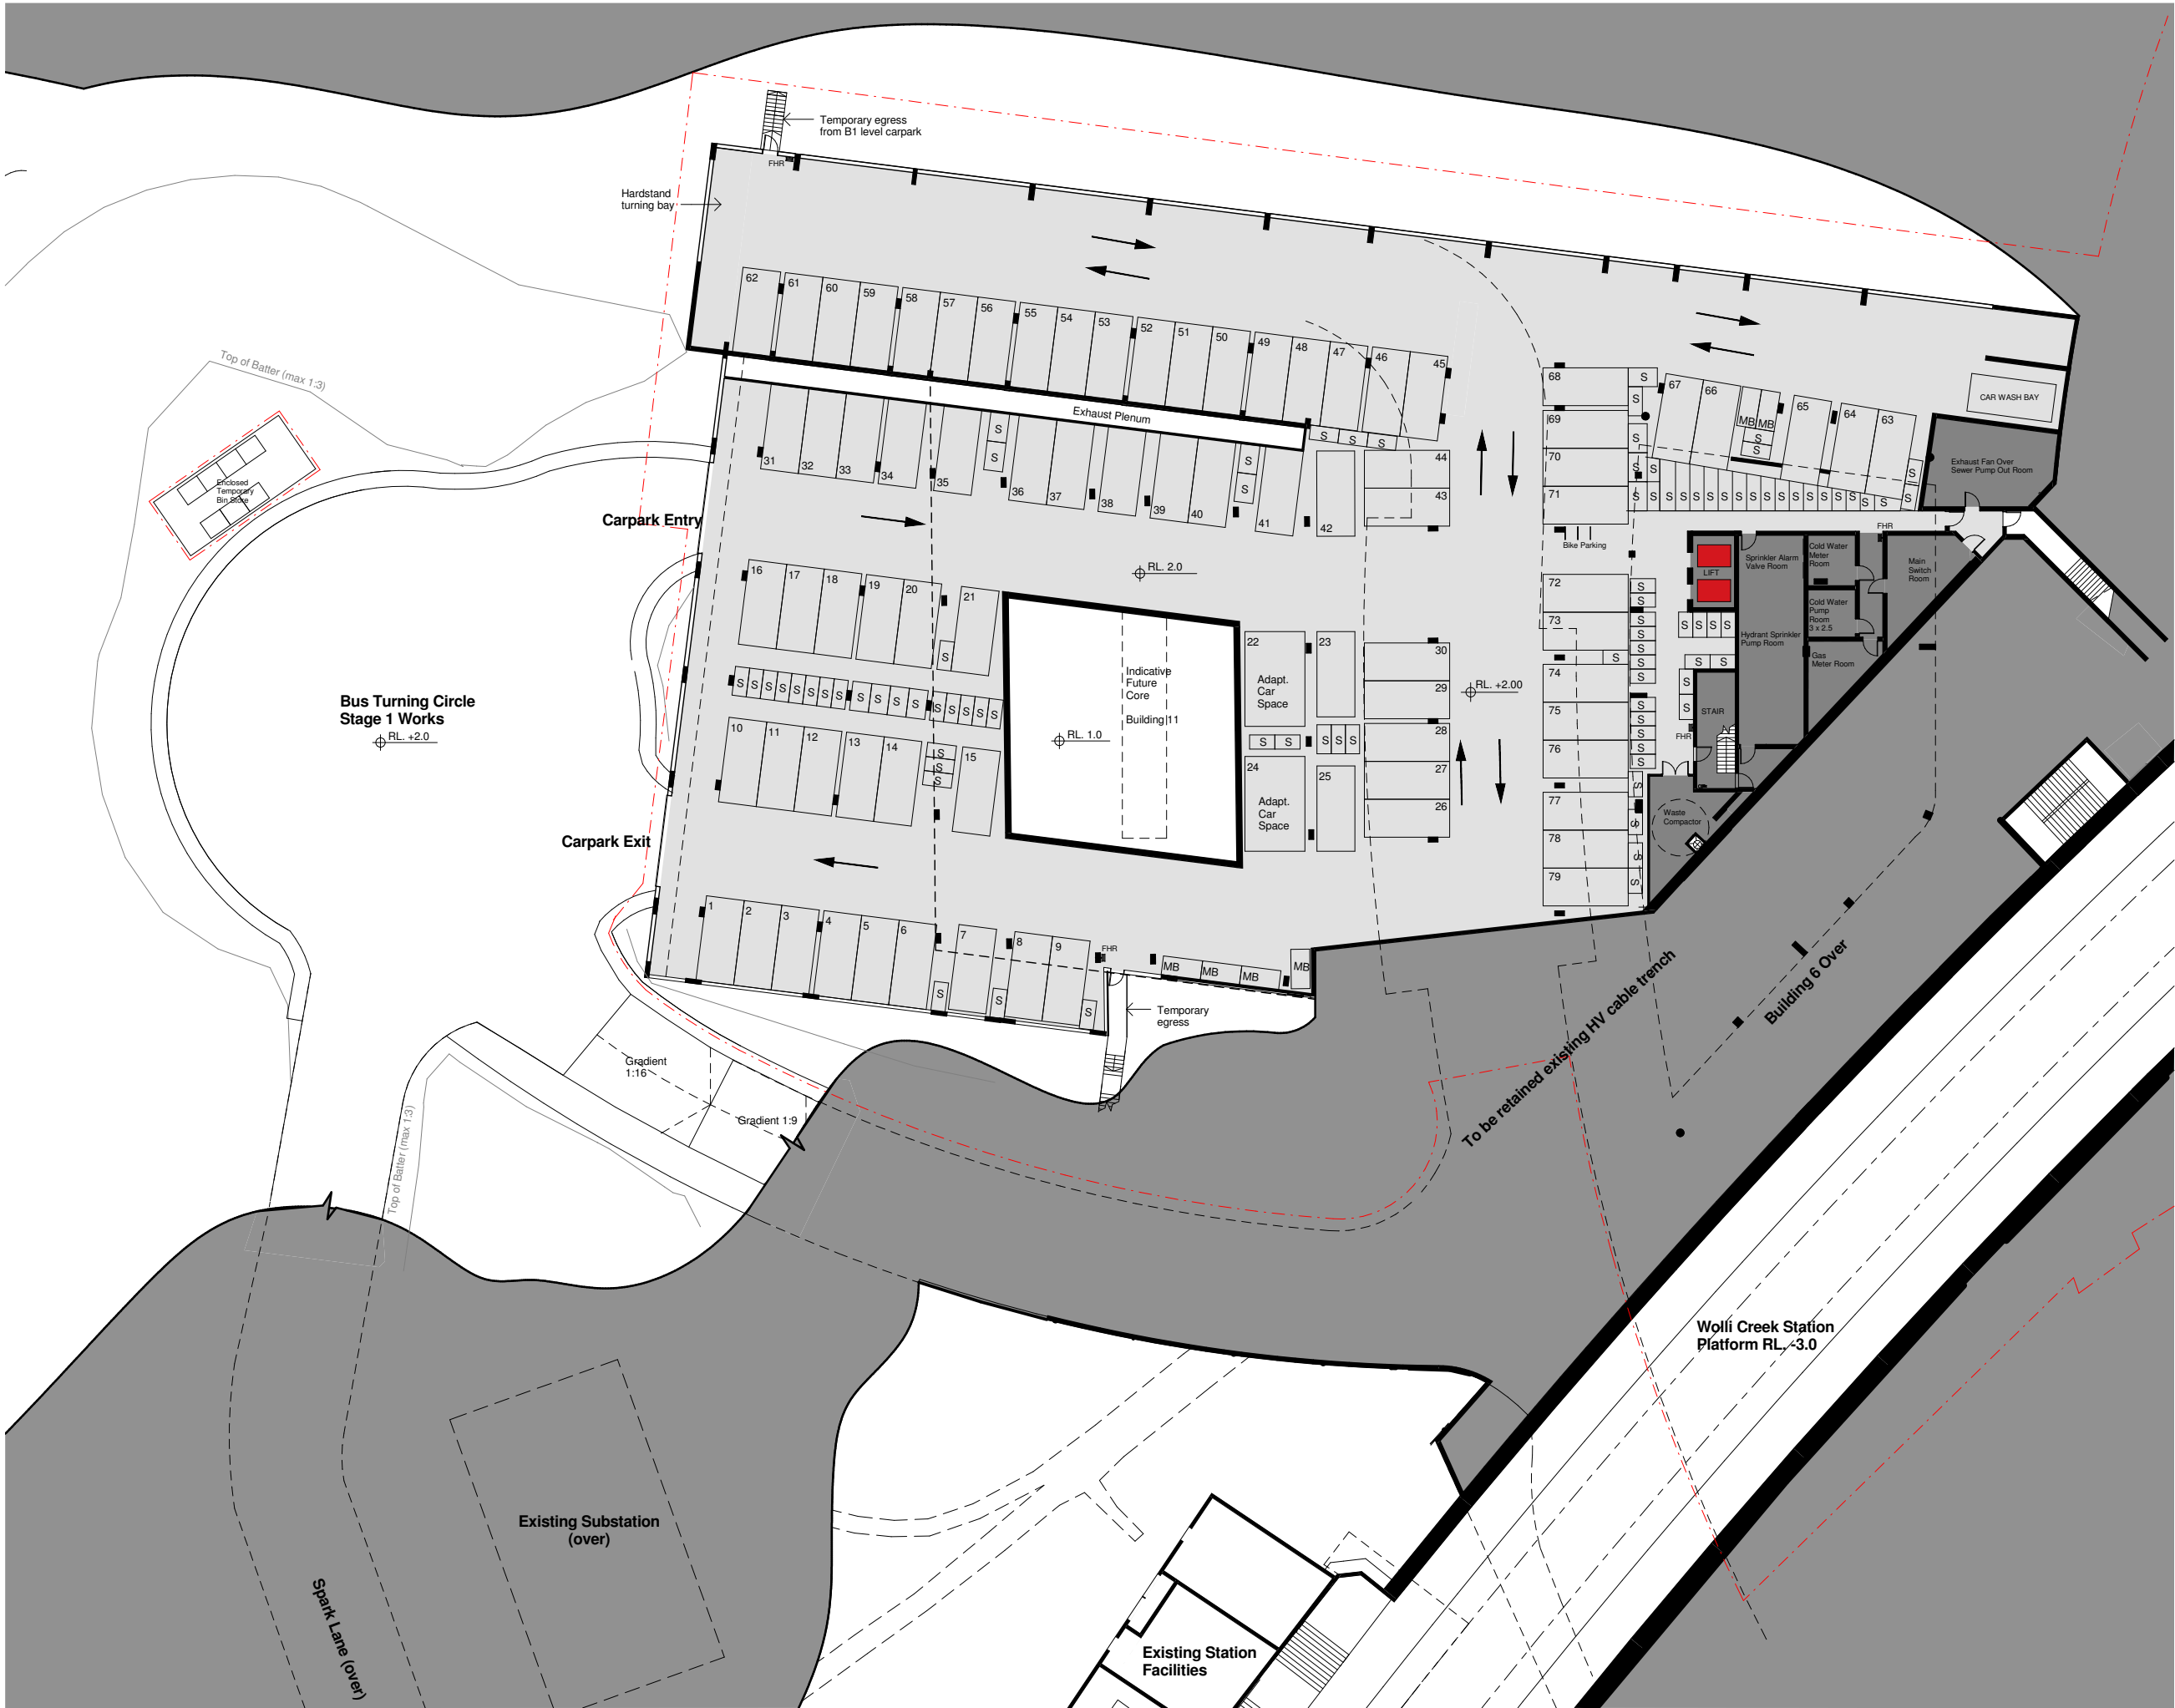

This drawing is for DA project application purposes only and is not for construction purposes.
Do not scale drawings - refer to figured dimensions only. Any discrepancies shall immediately be referred to the architect for clarification.
All drawings may not be reproduced or distributed without prior permission from the architect.

These drawings have been prepared in accordance with Discovery Point Concept Plan Development Design Guidelines

LEGEND:

- 1B
- 2B
- 3B
- 4B
- RESIDENTIAL FOYER
- BALCONY
- CARPARK
- CORE & PLANT
- LIFT

B	19.08.11	Project Application Submission	SA	DT
A	24.02.11	Project Application Submission	APW	DT
Revision	Date	Description	Initial	Checked



Arc
Discovery Point, Wolli Creek
Basement 1 Plan

Status	PRELIMINARY			
Scale	1 : 200	@ A1		
	1 : 400	@ A3		
Drawn	APW/JK/DT	Checked	DT	
Project No.	S11191B			
Plot Date	22/08/2011 12:01:55 PM			
Plot File	C:\Temp\Arch-BS-DP6_DA_ios.rvt			


Drawing no.	Revision
DA2.B1	B

Sydney 1/243 Liverpool Street
East Sydney NSW 2010 Australia
T 02 8354 5100 F 02 8354 5199
email: syd@batesmart.com.au
http://www.batesmart.com.au

Melbourne 1 Nicholson Street
Melbourne VIC 3000 Australia
T 03 8664 6200 F 03 8664 6300
email: mel@batesmart.com.au
http://www.batesmart.com.au

Bates Smart Pty Ltd ABN 70 004 999 400

BATESSMART™

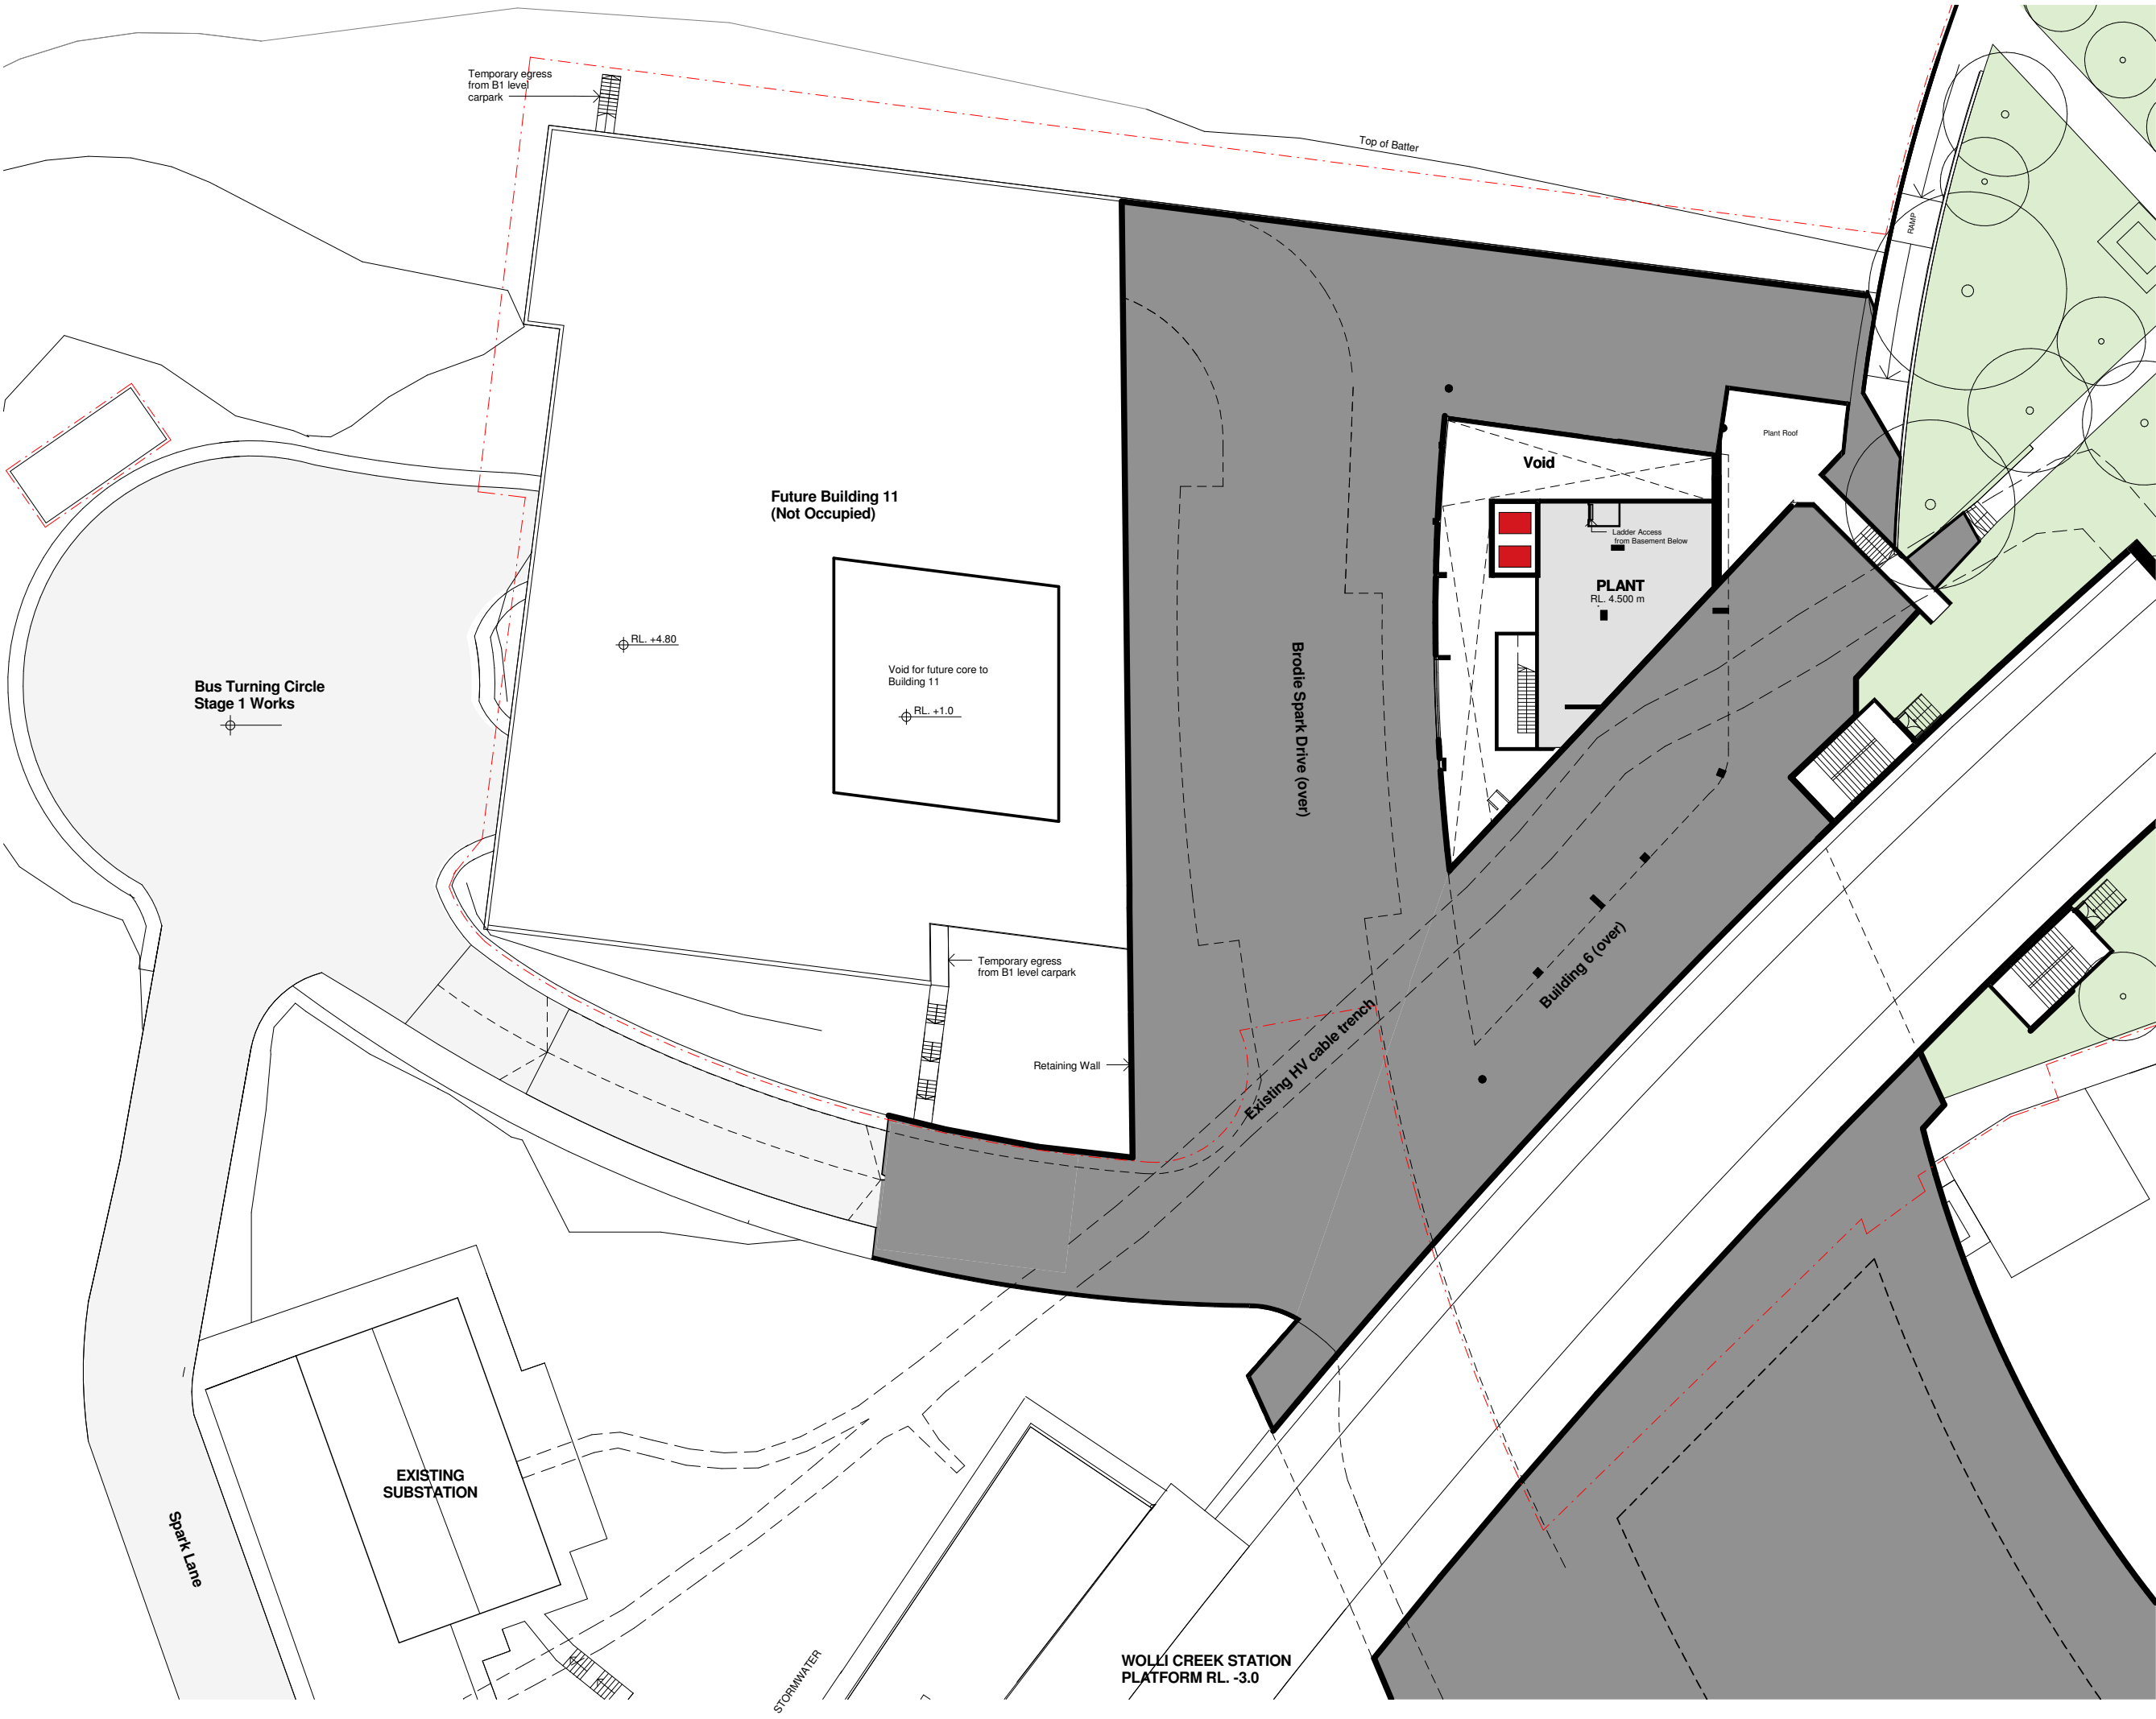

This drawing is for DA project application purposes only and is not for construction purposes.
Do not scale drawings - refer to figured dimensions only. Any discrepancies shall immediately be referred to the architect for clarification.
All drawings may not be reproduced or distributed without prior permission from the architect.

These drawings have been prepared in accordance with Discovery Point Concept Plan Development Design Guidelines

LEGEND:

- 1B
- 2B
- 3B
- 4B
- RESIDENTIAL FOYER
- BALCONY
- CARPARK
- CORE
- LIFT

B	19.08.11	Project Application Submission	SA	DT
A	24.02.11	Project Application Submission	APW	DT
Revision	Date	Description	Initial	Checked



Arc
Discovery Point, Woll Creek
Basement B0 Plan

Status	PRELIMINARY
Scale	1 : 200 @ A1 @ A3
Drawn	SA Checked DT
Project No.	S11191B
Plot Date	22/08/2011 12:20:59 PM
Plot File	C:\Temp\Arch-BS-DP6_DA_ios.rvt

Drawing no.	Revision
DA2.B0	B

Sydney 1/243 Liverpool Street
East Sydney NSW 2010 Australia
T 02 8354 5100 F 02 8354 5199
email: syd@batesmart.com.au
http://www.batesmart.com.au

Melbourne 1 Nicholson Street
Melbourne VIC 3000 Australia
T 03 8664 6200 F 03 8664 6300
email: mel@batesmart.com.au
http://www.batesmart.com.au

Bates Smart Pty Ltd ABN 70 004 999 400

BATESSMART™



This drawing is for DA project application purposes only and is not for construction purposes.
Do not scale drawings - refer to figured dimensions only. Any discrepancies shall immediately be referred to the architect for clarification.
All drawings may not be reproduced or distributed without prior permission from the architect.

These drawings have been prepared in accordance with Discovery Point Concept Plan Development Design Guidelines

LEGEND:

- 1B
- 2B
- 3B
- 4B
- RESIDENTIAL FOYER
- BALCONY
- CARPARK
- CORE & PLANT
- LIFT

B	19.08.11	Project Application Submission	SA	DT
A	24.02.11	Project Application Submission	APW	DT
Revision	Date	Description	Initial	Checked



Arc
Discovery Point, Wolli Creek
Ground Floor Plan



Status	PRELIMINARY			
Scale	1 : 200	@ A1		
	1 : 400	@ A3		
Drawn	APW/JK/DT	Checked	DT	
Project No.	S11191B			
Plot Date	24/08/2011 5:40:29 PM			
Plot File	C:\Temp\Arch-BS-DP6_DA_ios.rvt			

Drawing no.	Revision
DA2.01	B

Sydney 1/243 Liverpool Street
East Sydney NSW 2010 Australia
T 02 8354 5100 F 02 8354 5199
email: syd@batesmart.com.au
http://www.batesmart.com.au





Melbourne 1 Nicholson Street
Melbourne VIC 3000 Australia
T 03 8664 6200 F 03 8664 6300
email: mel@batesmart.com.au
http://www.batesmart.com.au

Bates Smart Pty Ltd ABN 70 004 999 400



LEGEND:

- 1B
- 2B
- 3B
- 4B
- RESIDENTIAL FOYER
- BALCONY
- CARPARK
- CORE & PLANT
- LIFT

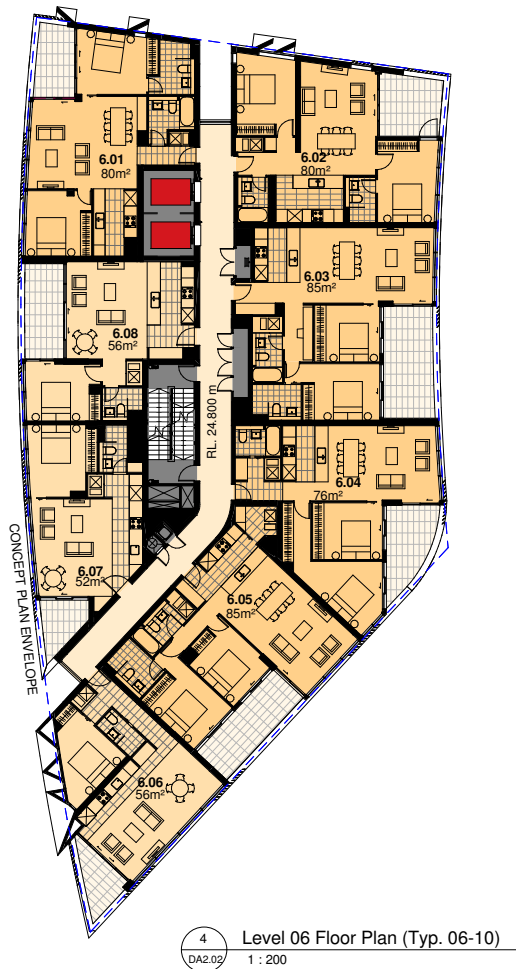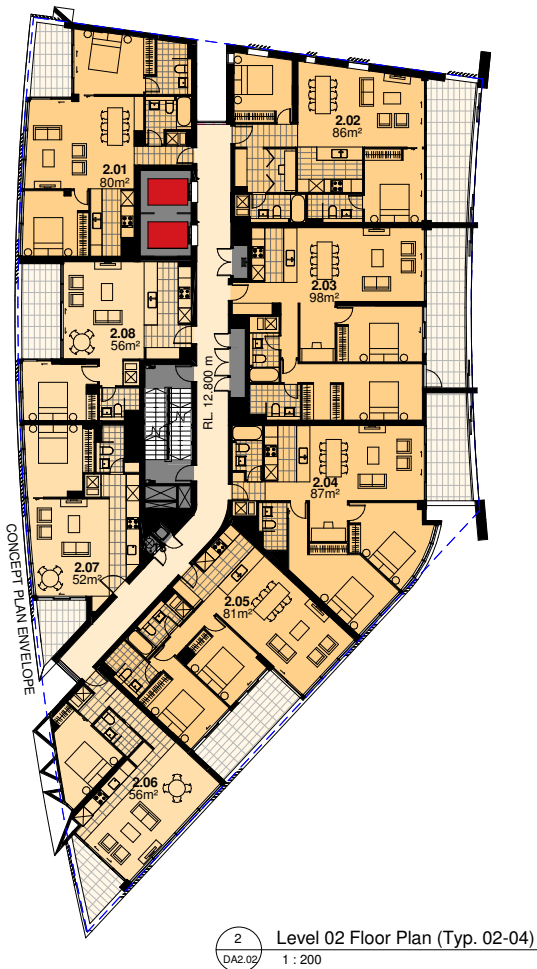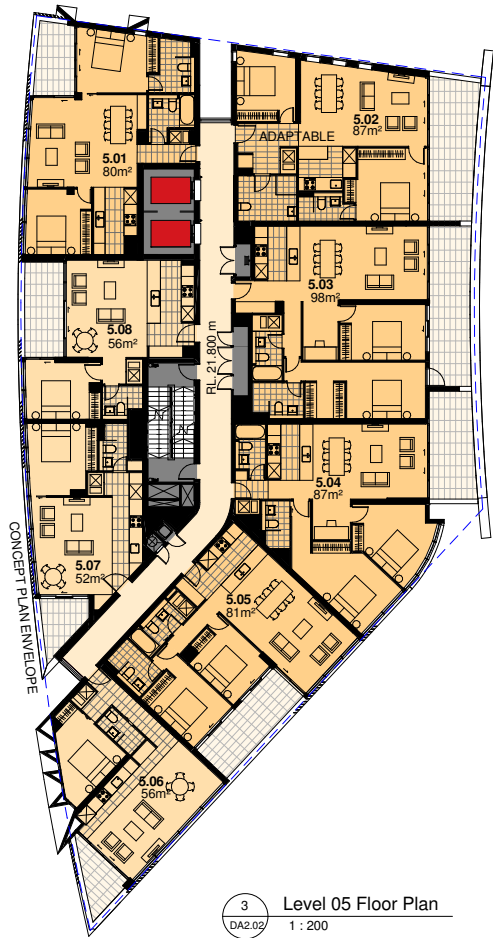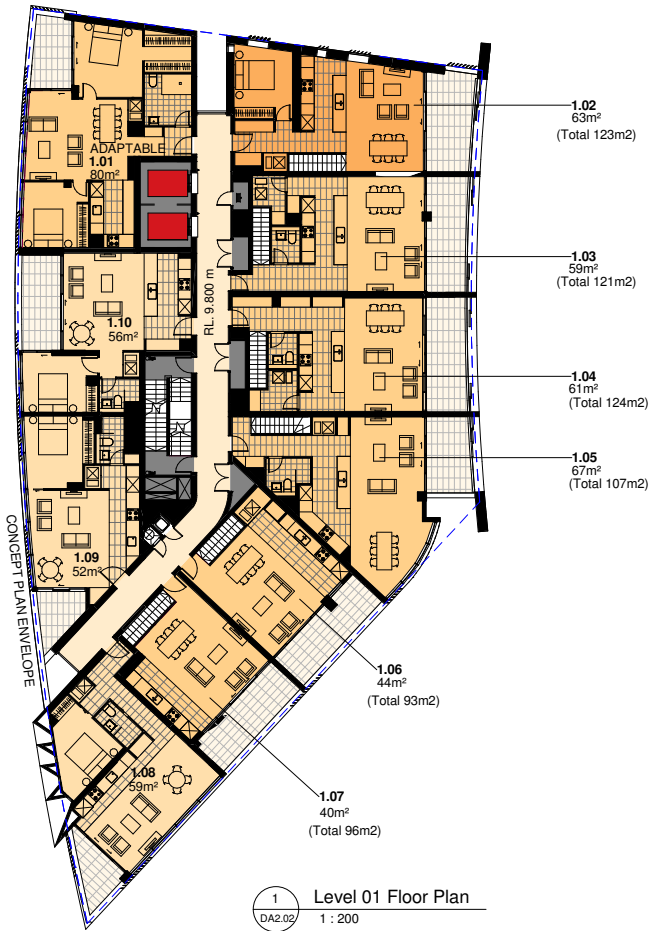

B	19.08.11	Project Application Submission	SA	DT
A	24.02.11	Project Application Submission	APW	DT
Revision	Date	Description	Initial	Checked



Arc
Discovery Point, Wolli Creek
Level 01-10 Floor Plan

Status	PRELIMINARY
Scale	1 : 200 @ A1 1 : 400 @ A3
Drawn	APW/JK/DT Checked DT
Project No.	S11191B
Plot Date	22/08/2011 2:41:21 PM
Plot File	C:\Temp\Arch-BS-DP6_DA_ios.rvt

Drawing no.	Revision
DA2.02	B

Sydney 1/243 Liverpool Street
East Sydney NSW 2010 Australia
T 02 8354 5100 F 02 8354 5199
email: syd@batesmart.com.au
http://www.batesmart.com.au


Melbourne 1 Nicholson Street
Melbourne VIC 3000 Australia
T 03 8664 6200 F 03 8664 6300
email: mel@batesmart.com.au
http://www.batesmart.com.au

Bates Smart Pty Ltd ABN 70 004 999 400


BATESSMART™

LEGEND:


- 1B
- 2B
- 3B
- 4B
- RESIDENTIAL FOYER
- BALCONY
- CARPARK
- CORE & PLANT
- LIFT

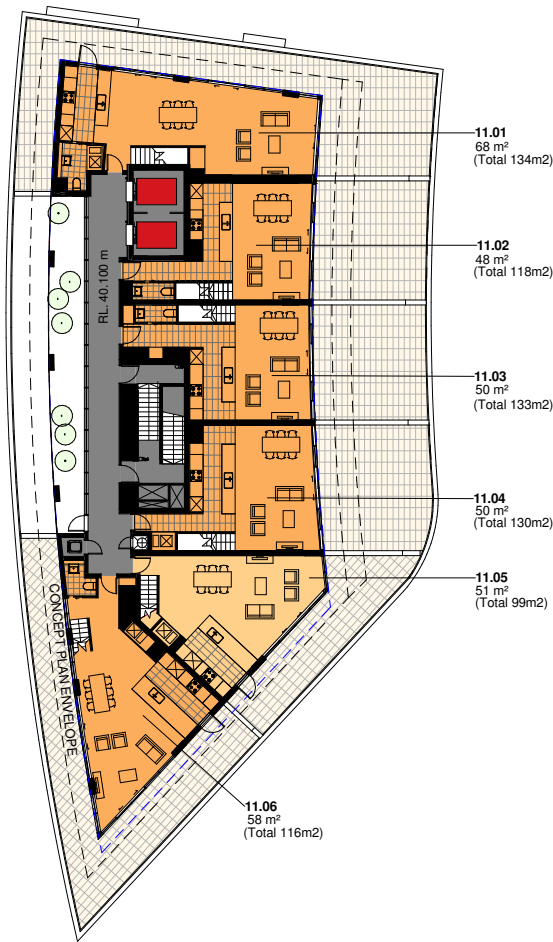


1 Level 11 Floor Plan
DA2.03 1 : 200

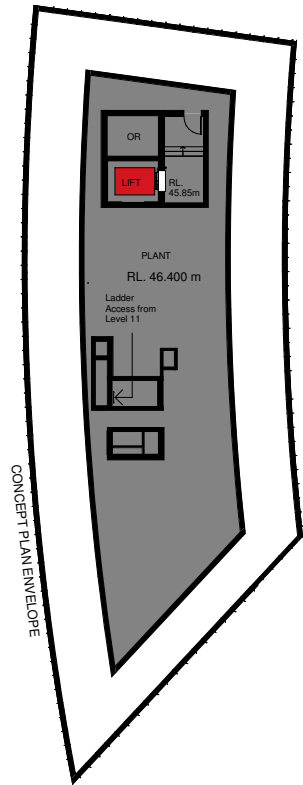

3 Plant level
DA2.03 1 : 200

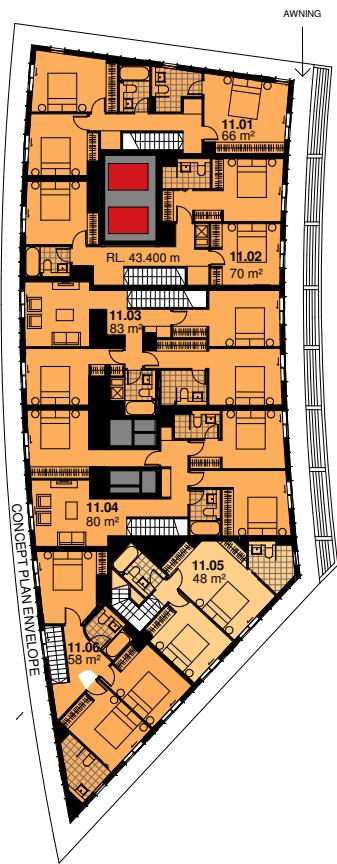

2 Level 12
DA2.03 1 : 200

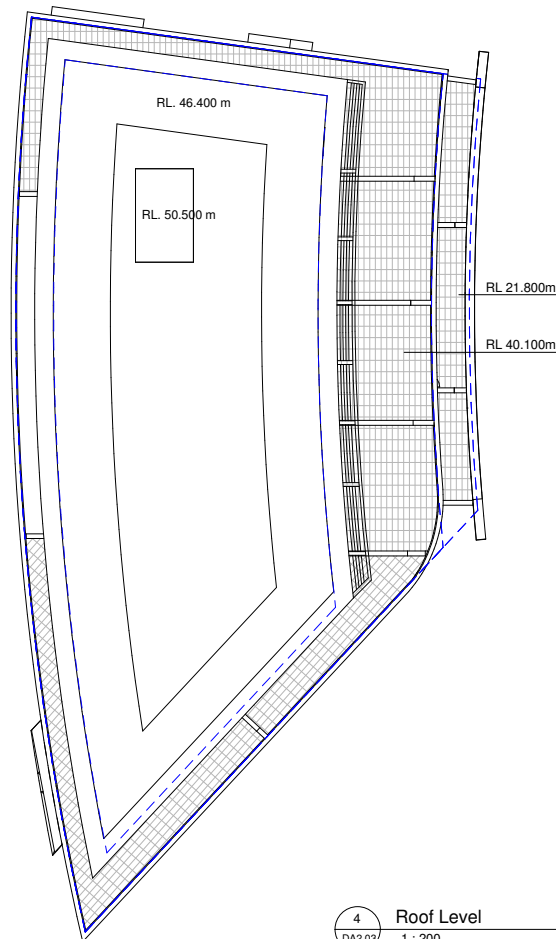

4 Roof Level
DA2.03 1 : 200

B	19.08.11	Project Application Submission	SA	DT
A	24.02.11	Project Application Submission	APW	DT
Revision	Date	Description	Initial	Checked



Arc
Discovery Point, Wolli Creek
Level 11 - 12, Plant & Roof Plan

Status	PRELIMINARY		
Scale	1 : 200	@ A1	
Drawn	Author	Checked	Checker
Project No.	S11191B		
Plot Date	24/08/2011 5:38:49 PM		
Plot File	C:\Temp\Arch-BS-DPE_DA_tss.rvt		

Drawing no.	Revision
DA2.03	B


Sydney 1/243 Liverpool Street
East Sydney NSW 2010 Australia
T 02 8354 5100 F 02 8354 5199
email syd@batesmart.com.au
http://www.batesmart.com.au

Melbourne 1 Nicholson Street
Melbourne VIC 3000 Australia
T 03 8664 6200 F 03 8664 6300
email mel@batesmart.com.au
http://www.batesmart.com.au

Bates Smart Pty Ltd ABN 70 004 999 400

BATESSMART™

KEY PLAN:

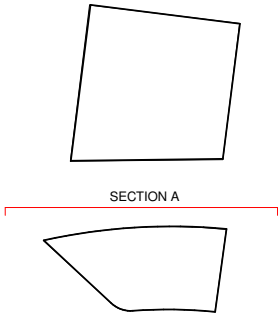

FACADE LEGEND:

1. PAINTED FC
2. ALUMINIUM WINDOW SYSTEM
3. CONCRETE
4. TONED ALUMINIUM GLASS BALUSTRADE
5. ALUMINIUM GLASS BALUSTRADE
6. GLASS BALUSTRADE
7. ALUMINIUM LOUVRES
8. SOLID BALUSTRADE
9. MASONRY
10. PAINTED MASONRY
11. BATTENS OVER PAINTED MASONRY
12. GLAZING
13. METAL LOUVRES TO CONCRETE SPANDREL
14. ALUMINIUM GLASS SCREENS
15. MESH FENCE
16. AWNING

B	19.08.11	Project Application Submission	SA	DT
A	24.02.11	Project Application Submission	APW	DT
Revision	Date	Description	Initial	Checked



Arc
Discovery Point, Wolli Creek
Section A - Building 6 North West
Elevation


Status	PRELIMINARY			
Scale	1 : 200	@ A1		
	1 : 400	@ A3		
Drawn	APW/JK/DT	Checked	DT	
Project No.	S11191B			
Plot Date	22/08/2011 12:02:54 PM			
Plot File	C:\Temp\Arch-BS-DP6_DA_Tos.rvt			

Drawing no.	Revision
DA8.01	B

Sydney 1/243 Liverpool Street
East Sydney NSW 2010 Australia
T 02 8354 5100 F 02 8354 5199
email: syd@batesmart.com.au
http://www.batesmart.com.au

Melbourne 1 Nicholson Street
Melbourne VIC 3000 Australia
T 03 8664 6200 F 03 8664 6300
email: mel@batesmart.com.au
http://www.batesmart.com.au

Bates Smart Pty Ltd ABN 70 004 999 400

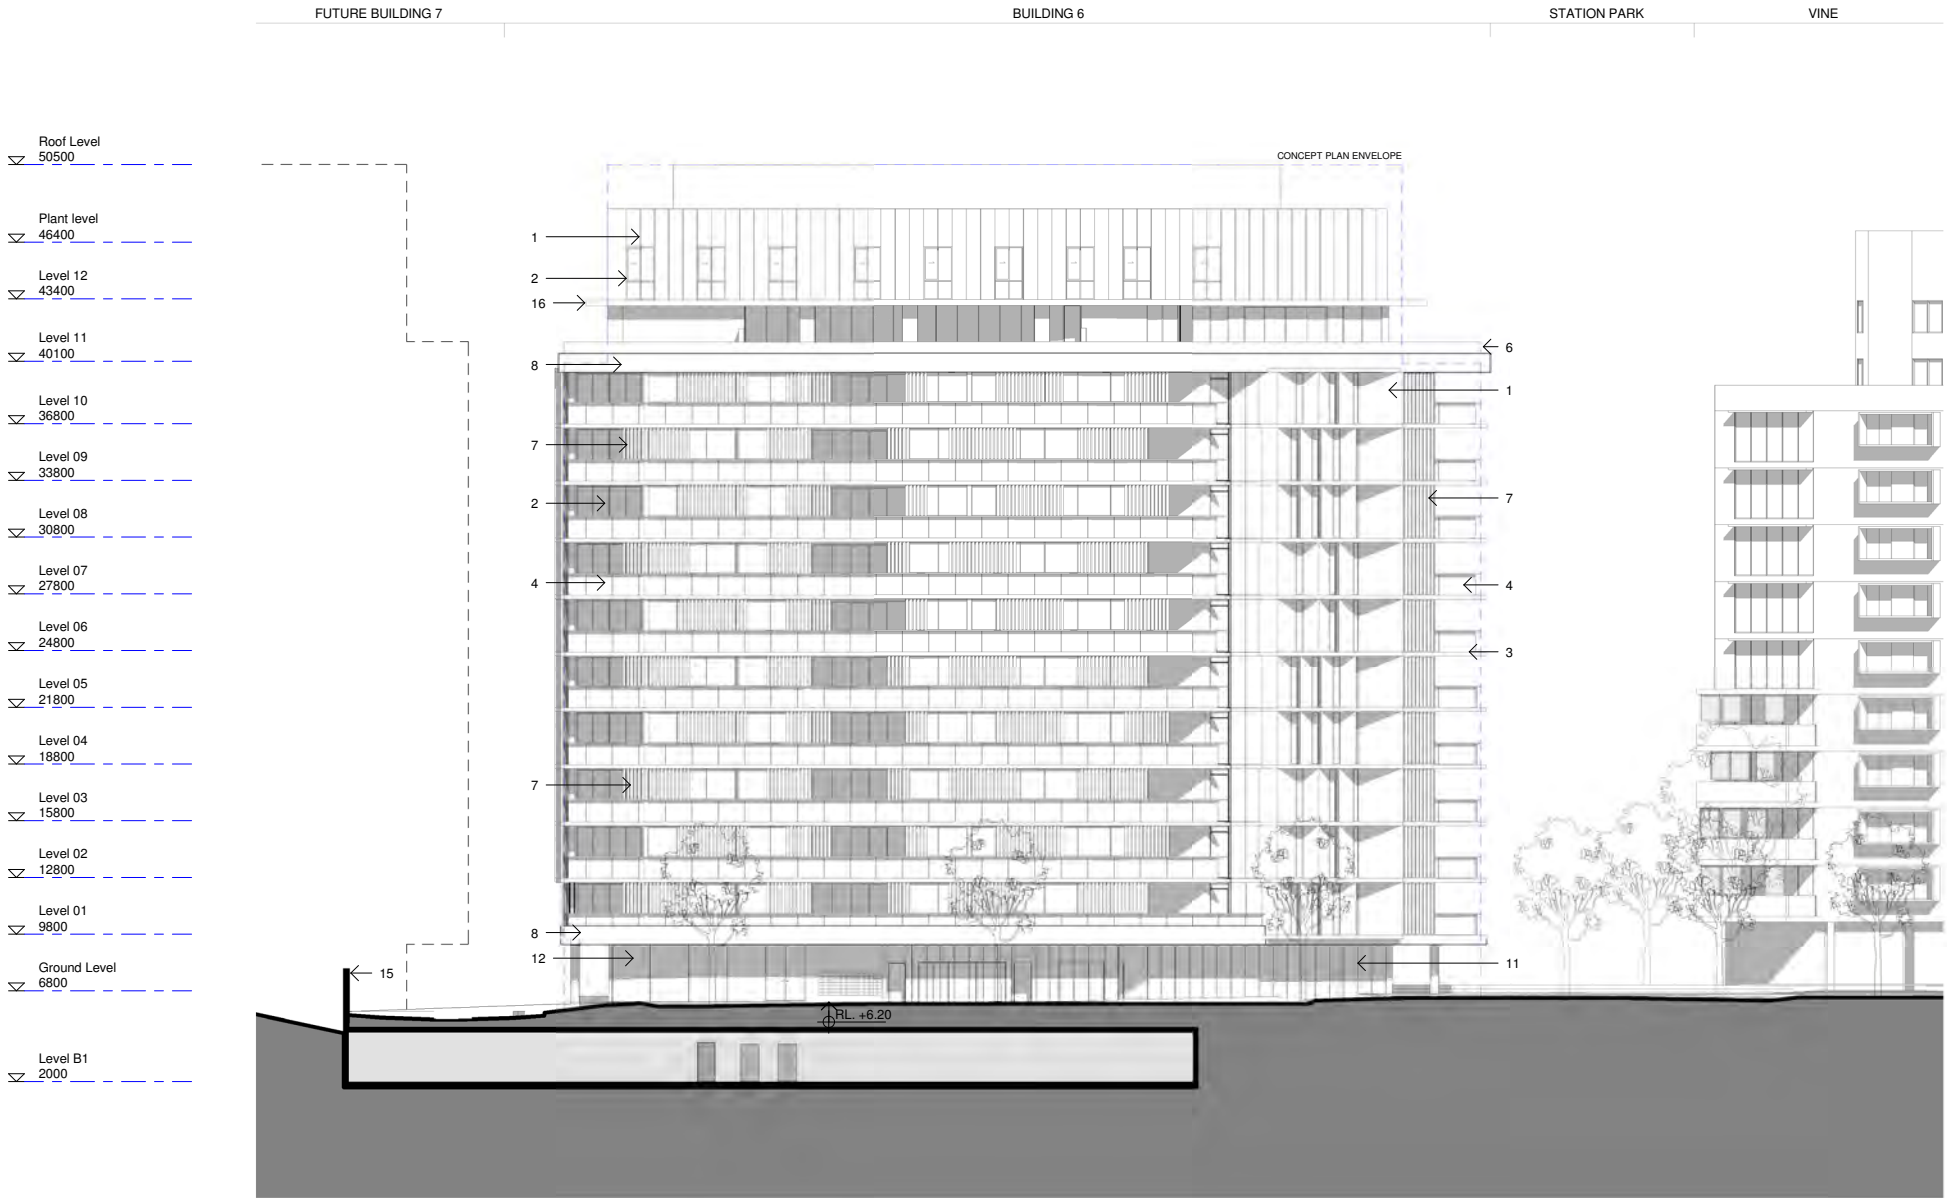

1
DA8.01 Section A - Building 6 North West Elevation
1 : 200