


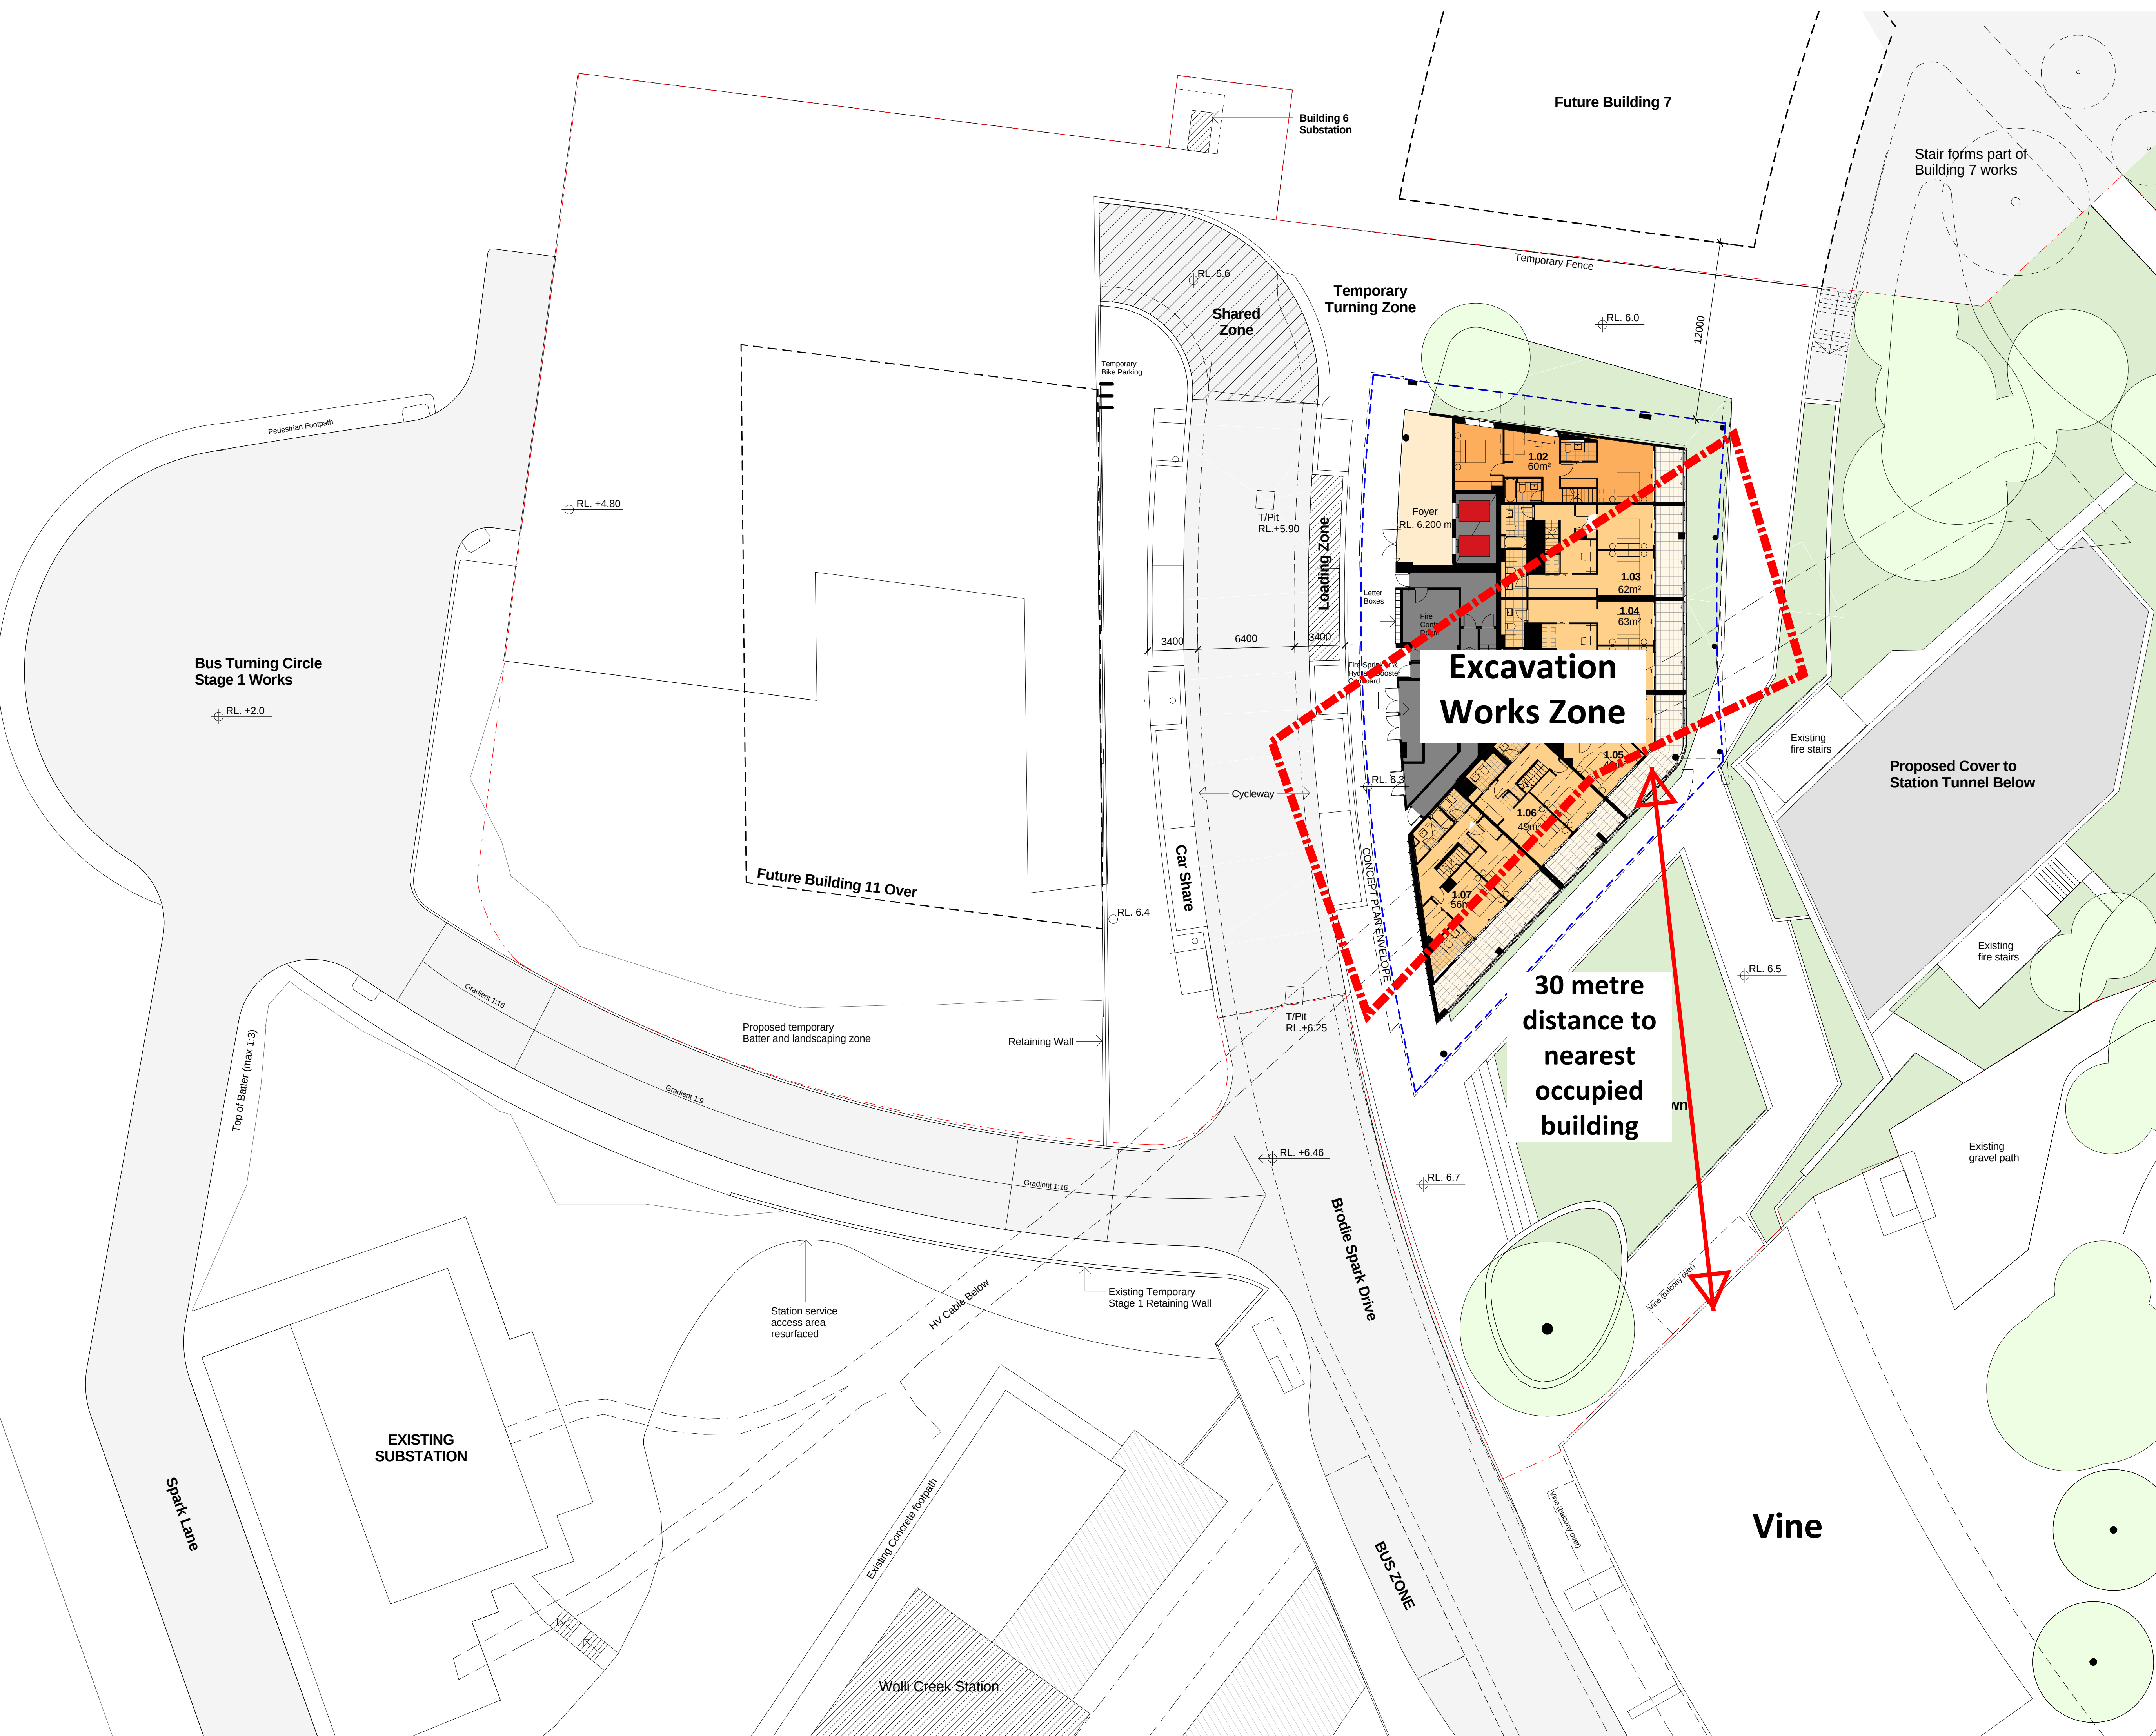

Check all dimensions and site conditions prior to commencement of any work, the purchase or ordering of any materials, fittings, plant, services or equipment and the preparation of shop drawings and or the fabrication of any components.

Do not scale drawings - refer to figured dimensions only. Any discrepancies shall immediately be referred to the architect for clarification.

All drawings may not be reproduced or distributed without prior permission from the architect.

LEGEND:


- 1B
- 2B
- 3B
- 4B
- RESIDENTIAL FOYER
- BALCONY
- CARPARK
- CORE
- LIFT

E	06.06.12	Project Application Submission	AW	DT
D	21.05.12	Project Application Submission	AW	DT
C	27.04.12	Project Application Submission	AW	DT
B	05.08.11	Project Application Submission	SA	DT
A	24.02.11	Project Application Submission	APW	DT
Revision	Date	Description	Initial	Checked

Discovery Point

Arc
Discovery Point, Wolli Creek

Ground Floor Plan

 

Status	FOR REVIEW			
Scale	1 : 200	@ A1		
	1 : 400	@ A3		
Drawn	APW/JK/DT	Checked	MP	
Project No.	S11191B			
Plot Date	8/06/2012 10:48:17 AM			
Plot File	C:\Temp\Arch-BS-DP6_WAY.rvt			

Drawing no.	Revision
DA2.01	E

Sydney 1/243 Liverpool Street
East Sydney NSW 2010 Australia
T 02 8354 5100 F 02 8354 5199
email: syd@batesmart.com.au
http:www.batesmart.com.au

Melbourne 1 Nicholson Street
Melbourne VIC 3000 Australia
T 03 8664 6200 F 03 8664 6300
email: mel@batesmart.com.au
http:www.batesmart.com.au

Bates Smart Pty Ltd ABN 70 004 999 400

BATESSMART™