



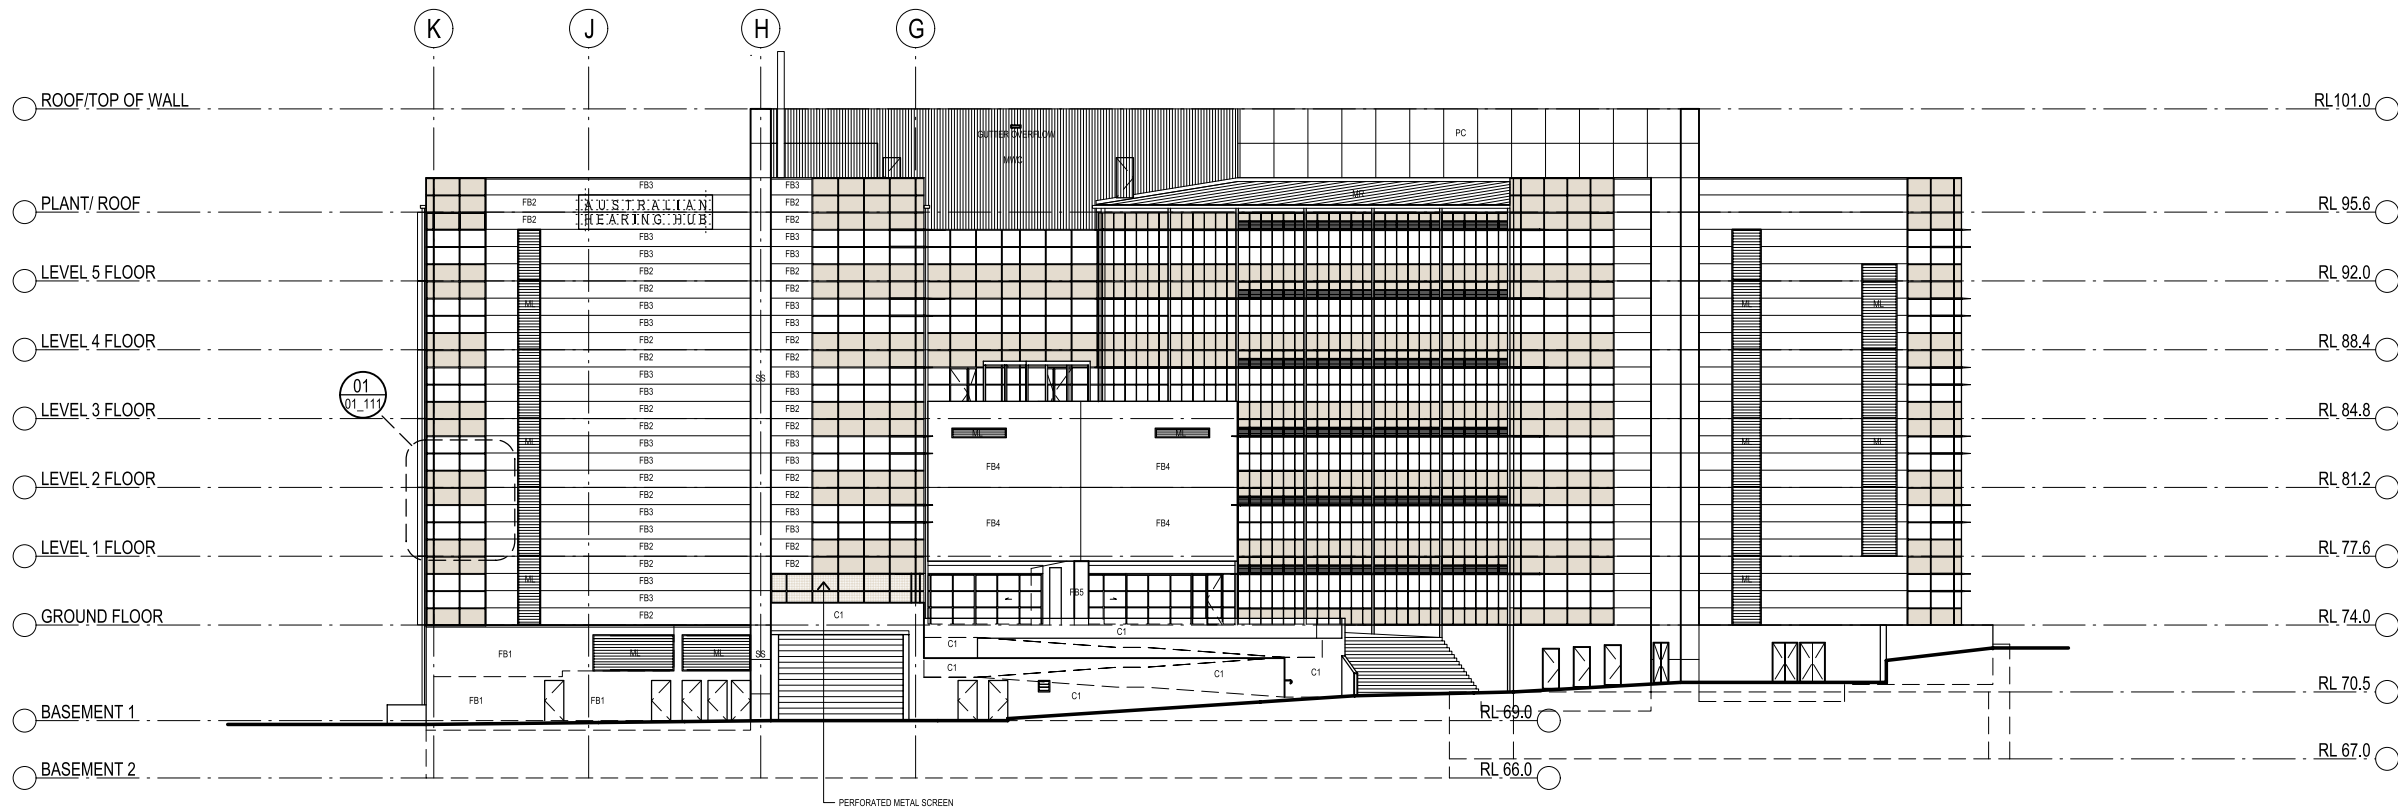

EAST ELEVATION

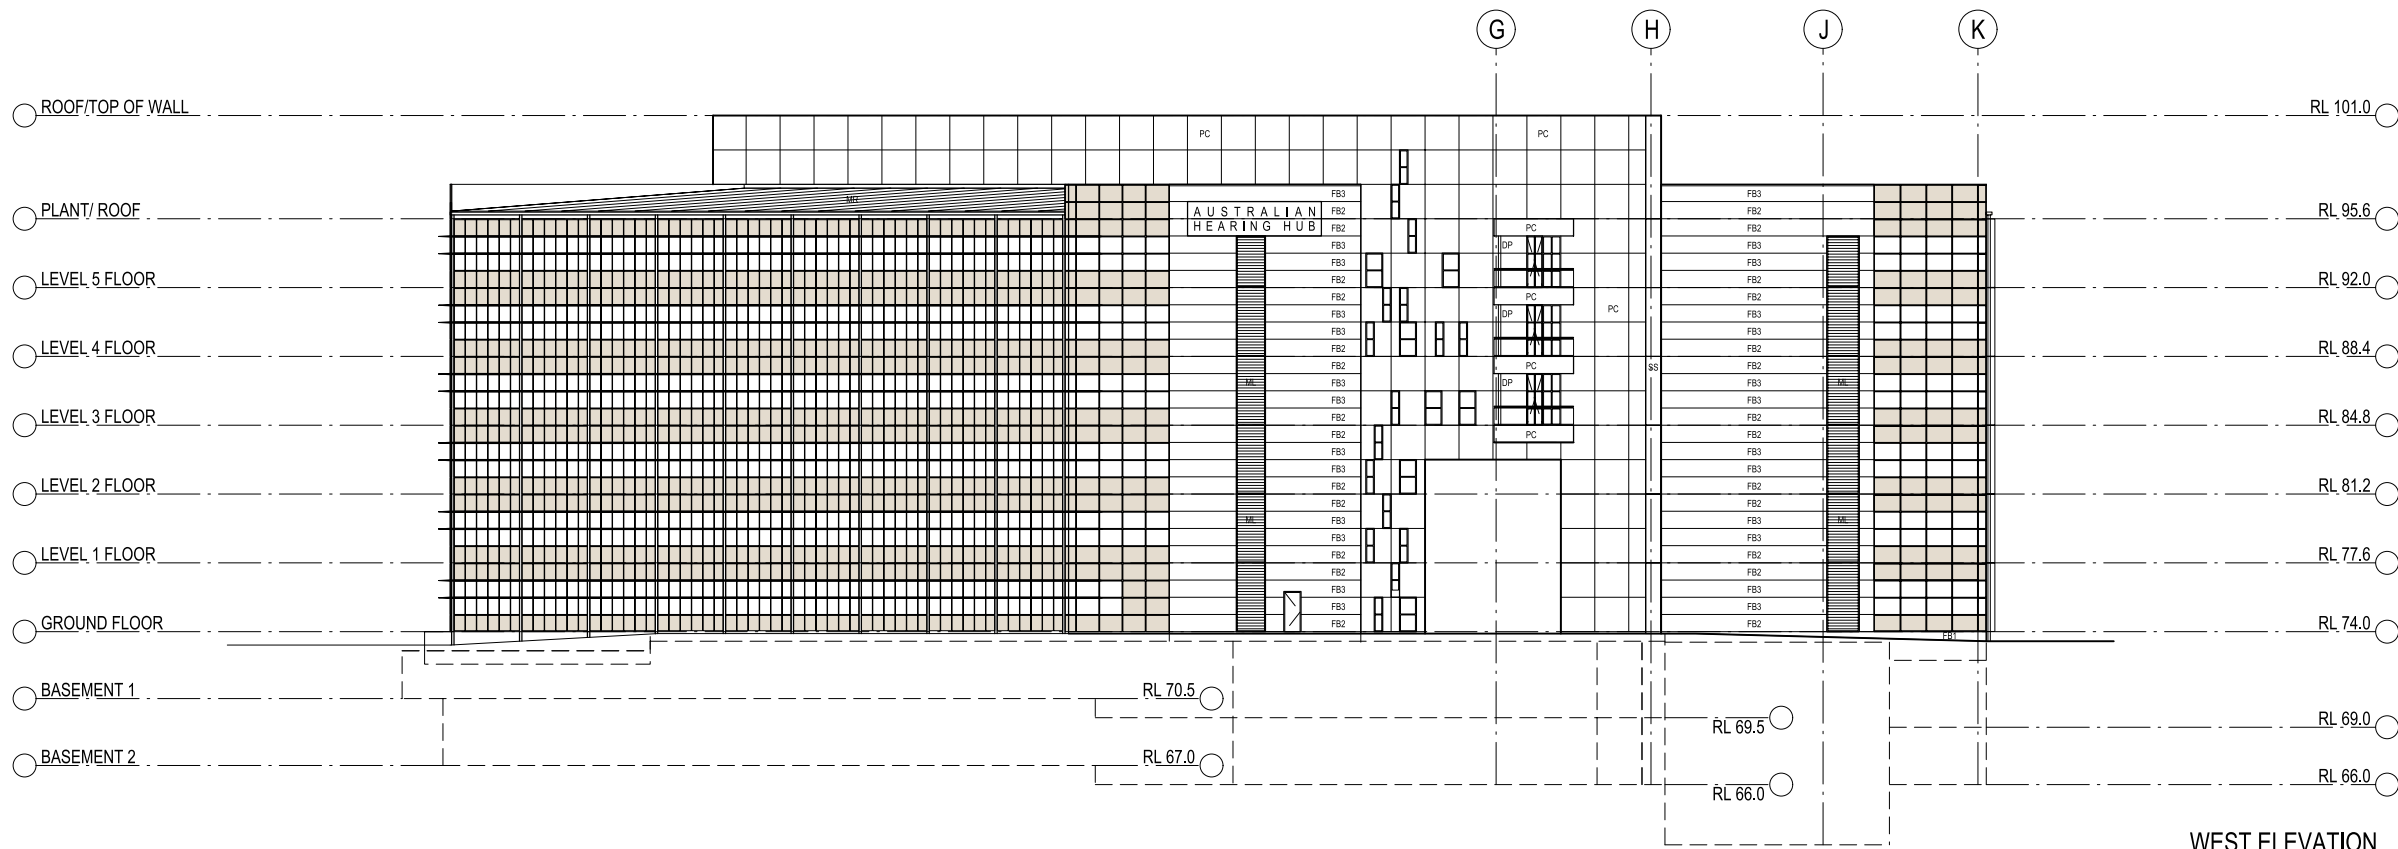


WEST ELEVATION

20m
0 2 4 6 8 10

PLOT FILE DATE: 28/09/2010
PLOT FILE TIME: 12:04:48 PM

AMENDMENTS		BY
REVISION	AMENDMENT	
1	13.05.10 MINOR AMENDMENTS TO SITE AND SHADOW PLANS	MM
2	09.08.10 AMENDMENTS TO SITE AND BUILDING	MM
3	28.08.10 ELEVATIONS AMENDED TO MATCH PLAN CHANGES	EL
4	29.09.10 ISSUE FOR PA	DW

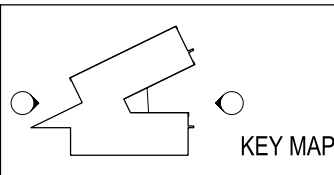

NOTE:
1) THESE DRAWINGS ARE TO BE READ IN CONJUNCTION WITH ALL OTHER WORKING DRAWINGS, SCHEDULES, SPECIFICATIONS AND OTHER INFORMATION PROVIDED.
2) DO NOT OBTAIN DIMENSIONS BY SCALING FROM THESE DRAWINGS.
3) ALL DIMENSIONS TO BE VERIFIED ON SITE PRIOR TO PREPARATION OF SHOP DRAWINGS.

ARCHITECTURAL
PERUMAL PEDAVOLI
ARCHITECTS
T +61 2 9281 2100
F +61 2 9291 0088

PROJECT MANAGER
COFFEY PROJECTS
T +61 2 9281 2100
F +61 2 9287 2188
ELECTRICAL & COMMUNICATIONS
JHA CONSULTING ENGINEERS
T +61 2 9437 1000
F +61 2 9437 1020

CIVIL & STRUCTURAL
WOOLACOTT'S CONSULTING ENGINEERS
T +61 2 9413 1396
F +61 2 9413 1132
MECHANICAL
ERBAS & ASSOCIATES
T +61 2 9437 1022
F +61 2 9437 1025
BCA
CITY PLAN SERVICES
T +61 2 8270 3500
F +61 2 8270 3501
ESD
CUNDALL
T +61 2 8424 7000
F +61 2 8424 7099

AUSTRALIAN HEARING HUB
AT MACQUARIE UNIVERSITY
ELEVATIONS
SHEET 2

SCALES (At original)		CONSULTANTS DRAWING REFERENCE NUMBER			
1:200 @ A1	1:400 @ A3	DESIGNED	DRAFTED	VERIFIED	TRUE NORTH
DRAWING NUMBER	PROJECT CODE	DISCIPLINE CODE	PHASE CODE	DRAWING TYPE	SERIES NUMBER
AHH	-ARC	-PA	01	102	A