


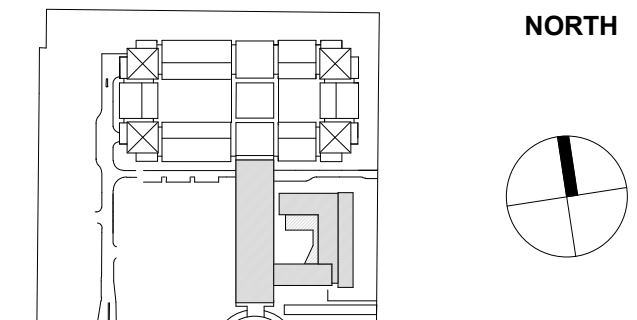

0 5 10
Scale 1:200

CONCEPTS AND INFORMATION CONTAINED IN THIS DRAWING ARE COPYRIGHT AND MAY NOT BE REPRODUCED IN WHOLE OR PART OR BY ANY MEDIUM, WITHOUT THE WRITTEN PERMISSION OF JACKSON TEECE. DO NOT SCALE THIS DRAWING. USE FIGURED DIMENSIONS ONLY. VERIFY ALL PROJECT DIMENSIONS BEFORE COMMENCING ON-SITE WORK OR OFF-SITE FABRICATION. NOTIFY JACKSON TEECE OF ANY DISCREPANCIES AND SEEK INSTRUCTIONS.

ISSUE NO.	DESCRIPTION	APPROVED	DATE
1	Modification Application	MA	30.11.2016

CONSULTANTS

PROJECT MANAGER
EQUITY DEVELOPMENT MANAGEMENT
SUITE 201, LEVEL 2, 22-24 ATCHISON RD, ST LEONARDS NSW 2065
T:(02) 9439 4220 E:priddell@equitydm.com.au E:twallis@equitydm.com.au

STRUCTURAL / CIVIL ENGINEER
TAYLOR THOMPSON WHITTING
3, 48 CHANDOS STREET ST LEONARDS NSW 2065
T:(02) 9439 7288 E:robert.mackellar@tw.com.au

ELECTRICAL / MECHANICAL ENGINEER
MEDLAND ENGINEERING
GROUND FLOOR 47 MURRAY STREET PYRMONT NSW 2009
T:(02) 9552 2022 E:cmeland@medland.com.au

HYDRAULIC ENGINEER / FIRE SERVICES
DP CONSULTING GROUP PTY LTD
78/89-97 JONES STREET ULTIMO NSW 2007
T:(02) 9211 5400 E:afaram@dpgroup.com.au

LANDSCAPE
OCULUS
LEVEL 1/5 WILSON STREET NEWTOWN NSW 2042
T:(02) 9557 5533 E:keith@oculus.info

ESD
CUNDALL
LEVEL 7/657 PACIFIC HIGHWAY ST LEONARDS NSW 2065
T:(02) 9424 7000 E:sydney@cundall.com.au

QUANTITY SURVEYOR
RIDER LEVETT BUCKNALL
LEVEL 19, 141 WALKER STREET NORTH SYDNEY NSW 2060
T:(02) 9922 2277 E:sean.lfy@au.rlb.com

ACCESS
BLACKETT MAGUIRE & GOLDSMITH
SUITE 2.01, 22-36 MOUNTAIN STREET ULTIMO NSW 2007
T:(02) 9211 7777 E:aaron@bmplusg.com.au

PLANNER
URBIS
TWR 2, LVL 23 DARLING PK/ 201 SUSSEX ST SYDNEY NSW 2000
T:(02) 6233 9900 E:psitruedwick@urbis.com.au

ACOUSTICS
RENZO TONIN
LEVEL 1/ 418A ELIZABETH STREET SURRY HILLS NSW 2010
T:(02) 92180500 E:sydney@renzotonin.com.au



SIR MOSES MONTEFIORE JEWISH HOME

CLIENT
MONTEFIORE

PROJECT
PROJECT APPLICATION
MONTEFIORE AGED CARE FACILITY
BLOCK D - DEMENTIA WING
SIR MOSES MONTEFIORE JEWISH HOME
100-120 KING STREET AND
30-36 DANGAR STREET, RANDWICK


DRAWING TITLE
BLOCK D ELEVATIONS

DATE	SCALE @ A1	DRAWN
01/07/16		Author
PROJECT NUMBER	DRAWING NUMBER	ISSUE
2014094	DA310	1

Jackson Teece
Lot 1, Pier 8-9, 23 Hickson Road
Walsh Bay NSW 2000 Australia
T 61 2 9290 2722 F 61 2 9290 1150
E sydney@jacksonteece.com


Jackson Teece Chesterman Wills Pty Ltd
Trading as Jackson Teece
ABN 15 083 837 290
Nominated Architect Ian Brodie (4275)

JACKSON TEECE

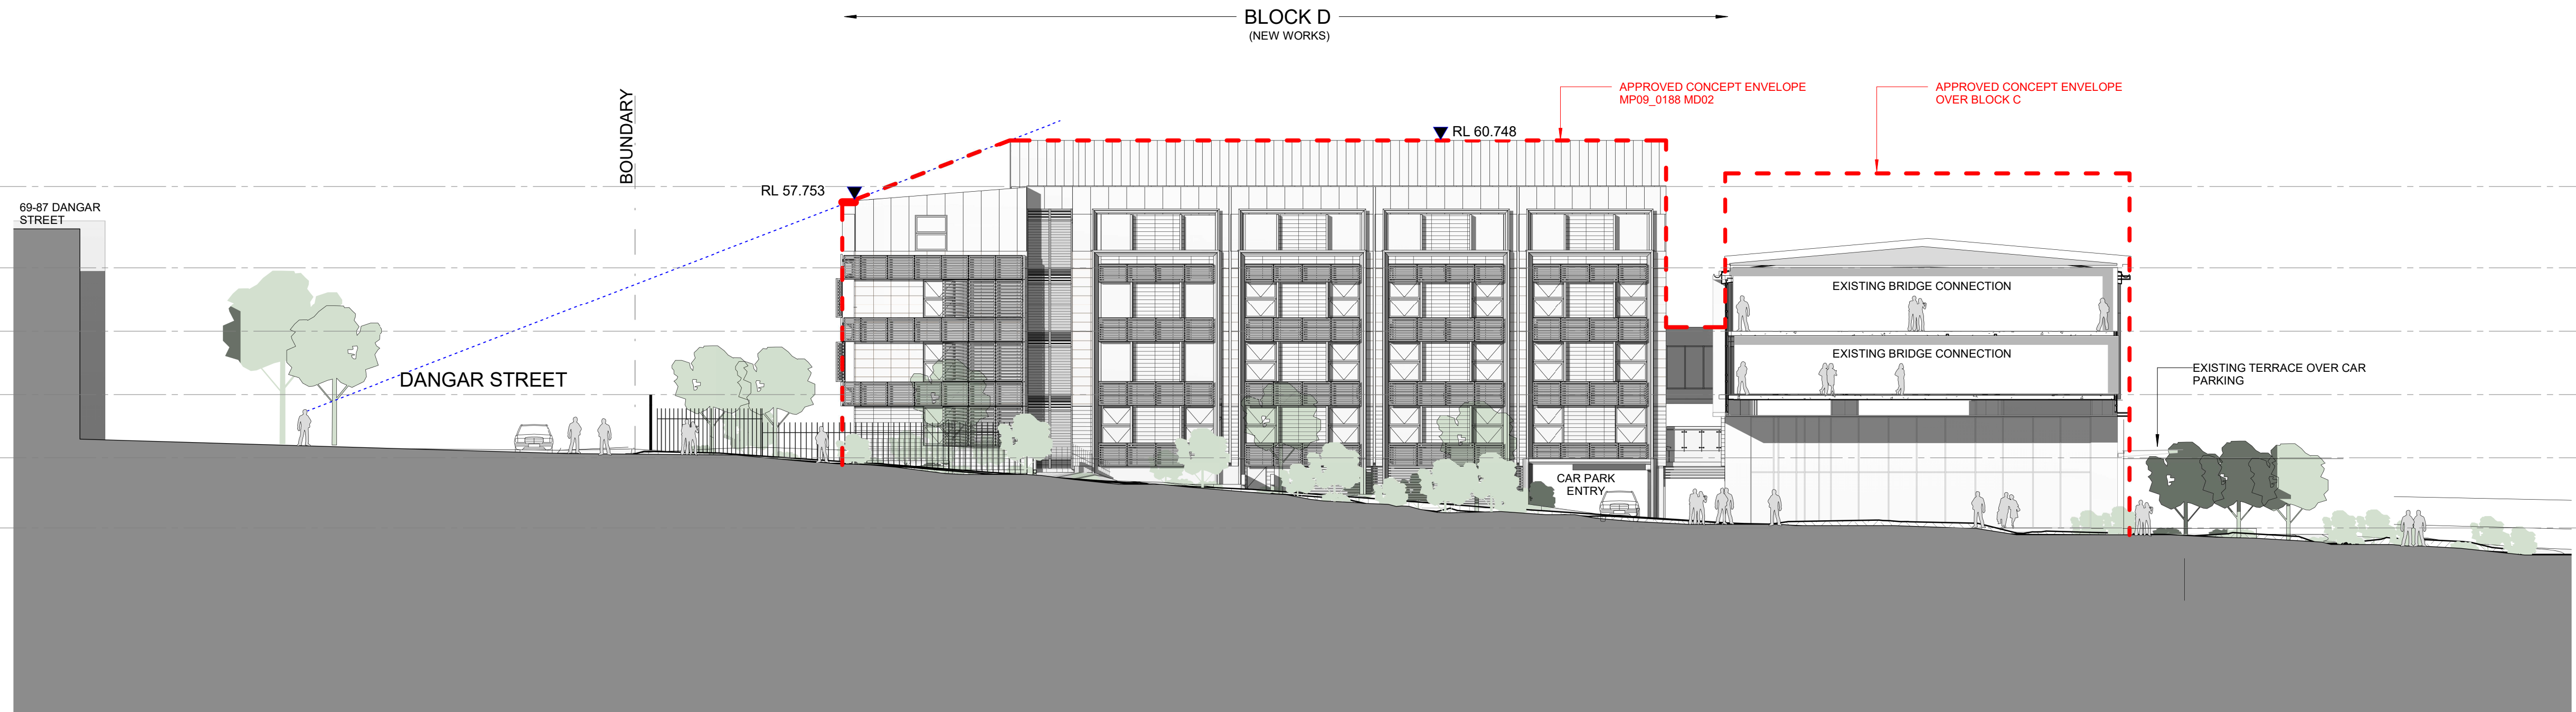


1 NORTH ELEVATION

1 : 200

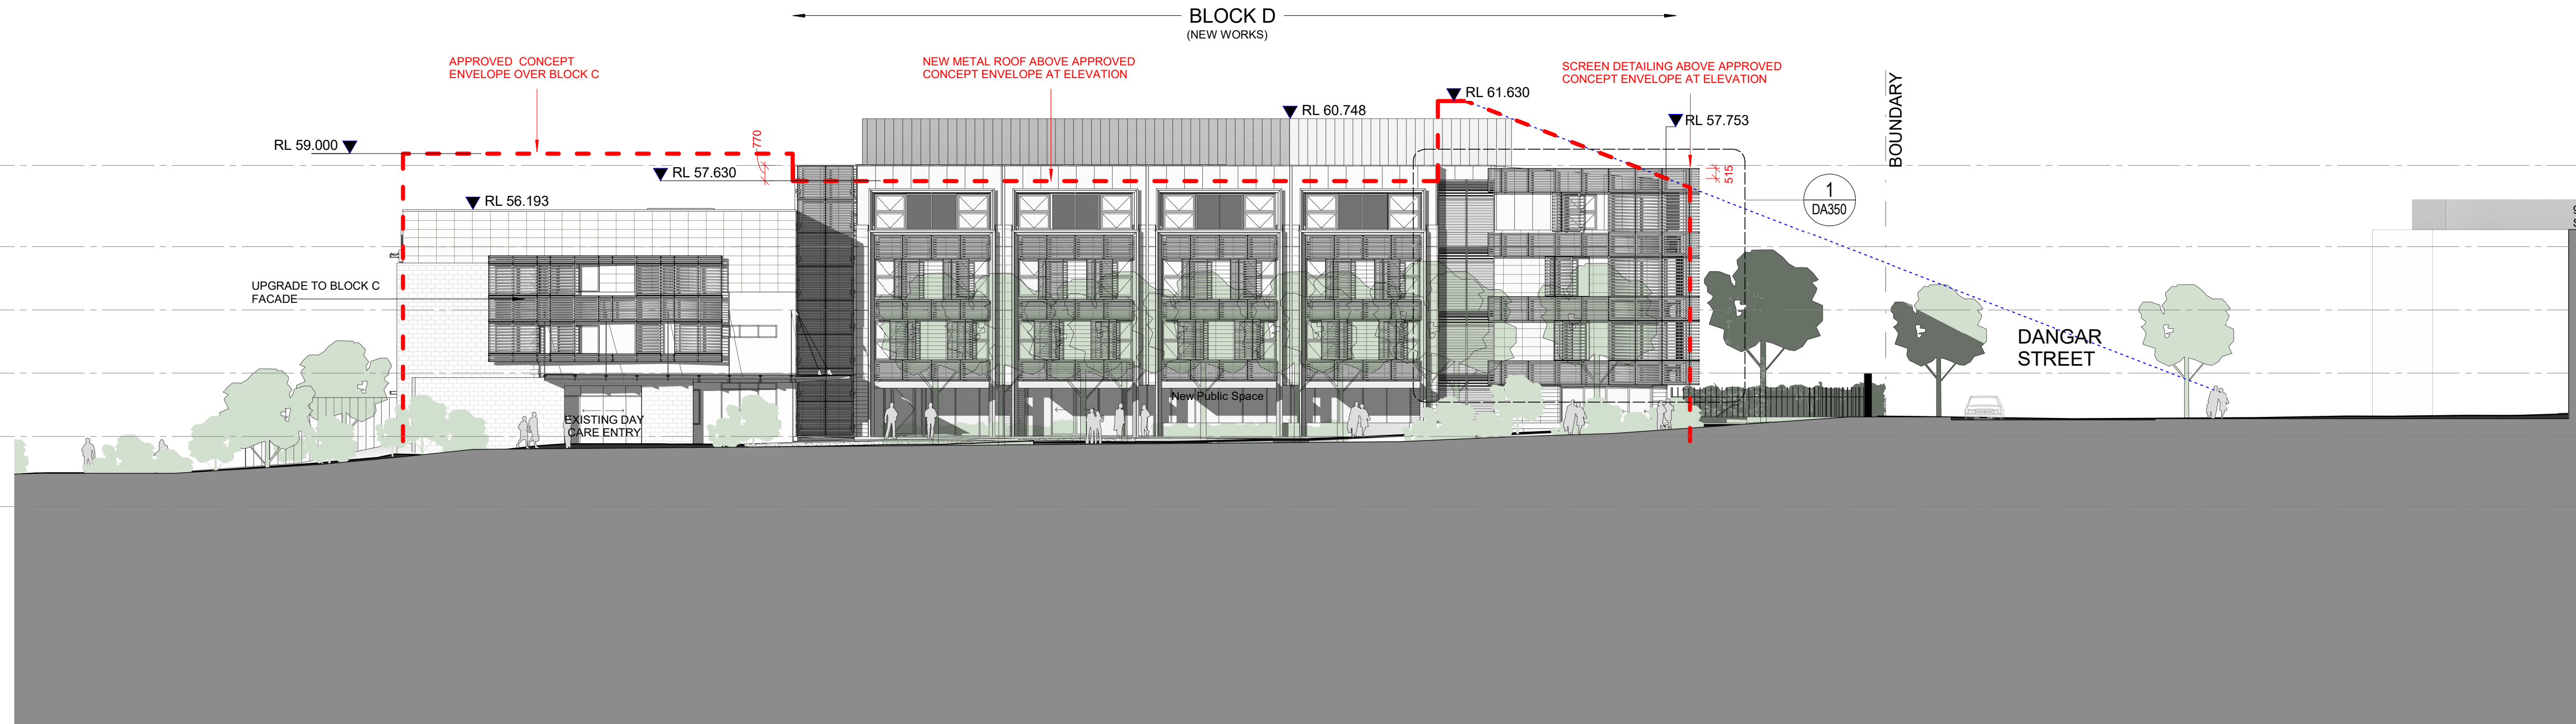

2 SOUTH ELEVATION

1 : 200

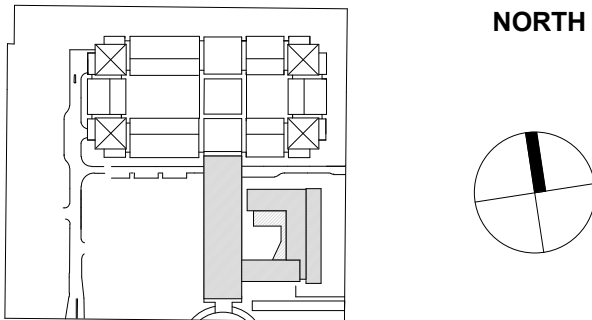

0 5 10

Scale 1:200

CONCEPTS AND INFORMATION CONTAINED IN THIS DRAWING ARE COPYRIGHT AND MAY NOT BE REPRODUCED IN WHOLE OR PART OR BY ANY MEDIUM, WITHOUT THE WRITTEN PERMISSION OF JACKSON TEECE. DO NOT SCALE THIS DRAWING. USE FIGURED DIMENSIONS ONLY. VERIFY ALL PROJECT DIMENSIONS BEFORE COMMENCING ON-SITE WORK OR OFF-SITE FABRICATION. NOTIFY JACKSON TEECE OF ANY DISCREPANCIES AND SEEK INSTRUCTIONS.

ISSUE NO.	DESCRIPTION	APPROVED	DATE
1	Modification Application	MA	30.11.2016

CONSULTANTS

EQUITY DEVELOPMENT MANAGEMENT
SUITE 201, LEVEL 2, 22-24 ATCHISON RD, ST LEONARDS NSW 2065
T:(02) 9439 4220 E:priddell@equitydm.com.au
E:twallis@equitydm.com.au

STRUCTURAL / CIVIL ENGINEER
TAYLOR THOMPSON WHITTING
3, 48 CHANDOS STREET ST LEONARDS NSW 2065
T:(02) 9439 7288 E:robert.mackellar@tw.com.au

ELECTRICAL / MECHANICAL ENGINEER
MEDLAND ENGINEERING
GROUND FLOOR 47 MURRAY STREET PYRMONT NSW 2009
T:(02) 9552 2022 E:cmeland@medland.com.au

HYDRAULIC ENGINEER / FIRE SERVICES
DP CONSULTING GROUP PTY LTD
78/89-97 JONES STREET ULTIMO NSW 2007
T:(02) 9211 5400 E:afaram@dpgroup.com.au

LANDSCAPE
OCULUS
LEVEL 1/5 WILSON STREET NEWTOWN NSW 2042
T:(02) 9557 5533 E:keith@oculus.info

ESD
CUNDALL
LEVEL 7/657 PACIFIC HIGHWAY ST LEONARDS NSW 2065
T:(02) 9424 7000 E:sydney@cundall.com.au

QUANTITY SURVEYOR
RIDER LEVETT BUCKNALL
LEVEL 19, 141 WALKER STREET NORTH SYDNEY NSW 2060
T:(02) 9922 2277 E:sean.lfy@au.rlb.com

ACCESS
BLACKETT MAGUIRE & GOLDSMITH
SUITE 2.01, 22-36 MOUNTAIN STREET ULTIMO NSW 2007
T:(02) 9211 7777 E:aaron@bmplusg.com.au

PLANNER
URBIS
TWR 2, LVL 23 DARLING PK/ 201 SUSSEX ST SYDNEY NSW 2000
T:(02) 6233 9900 E:psitruwick@urbis.com.au

ACOUSTICS
RENZO TONIN
LEVEL 1/ 418A ELIZABETH STREET SURRY HILLS NSW 2010
T:(02) 82180500 E:sydney@renzotonin.com.au



SIR MOSES
MONTEFIORE
JEWISH HOME

CLIENT
MONTEFIORE

PROJECT APPLICATION
MONTEFIORE AGED CARE FACILITY
BLOCK D - DEMENTIA WING
SIR MOSES MONTEFIORE JEWISH HOME
100-120 KING STREET AND
30-36 DANGAR STREET, RANDWICK

DRAWING TITLE
BLOCK D ELEVATIONS

DATE	SCALE @ A1	DRAWN
01/07/16		Author
PROJECT NUMBER	DRAWING NUMBER	ISSUE
2014094	DA311	1


Jackson Teece
Lot 1, Pier 8-9, 23 Hickson Road
Walsh Bay NSW 2000 Australia
T: 61 2 9290 2722 F: 61 2 9290 1150
E: sydney@jacksonteece.com

Jackson Teece Chesterman Wills Pty Ltd
Trading as Jackson Teece
ABN 15 083 837 290
Nominated Architect Ian Brodie (4275)

JACKSON TEECE



1 EAST ELEVATION
1 : 200

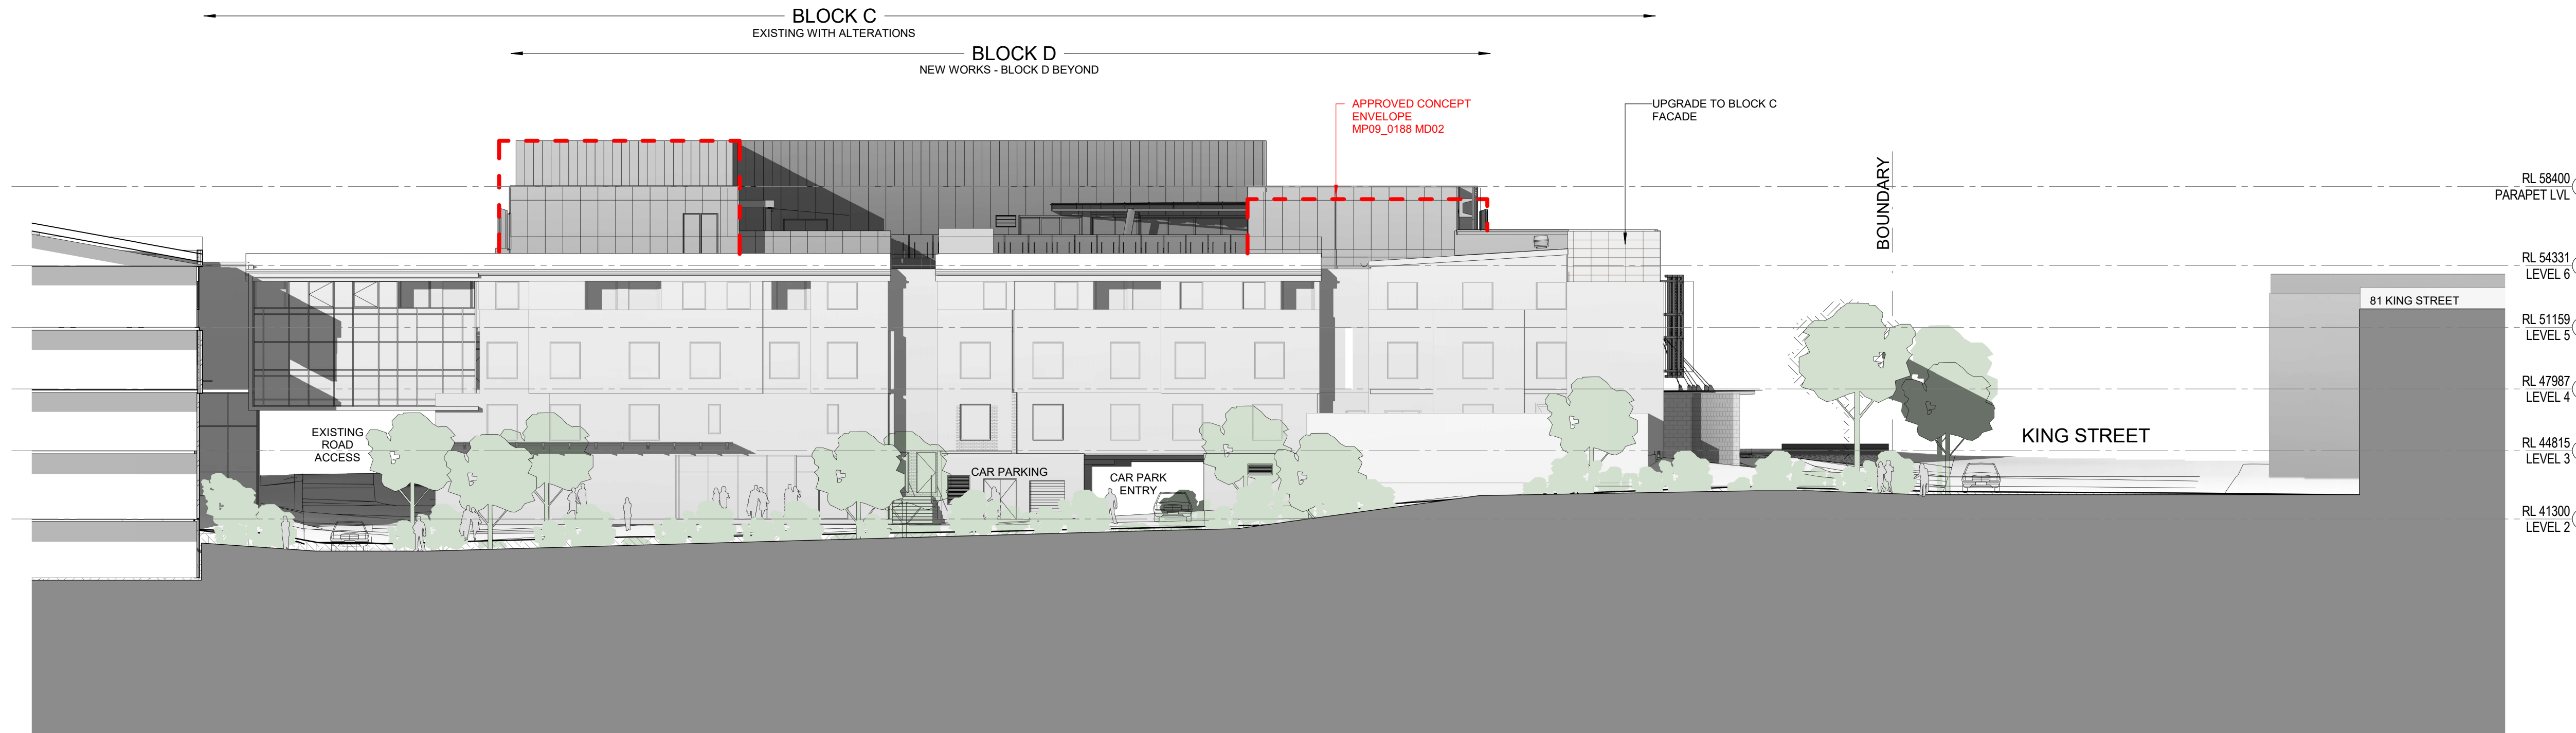

2 WEST ELEVATION
1 : 200