



BVNArchitecture

Telephone +61 2 8297 7200
Facsimile +61 2 8297 7299
www.bvn.com.au

INTELLECTUAL PROPERTY
© COPYRIGHT BVN ARCHITECTURE PTY LIMITED. UNLESS OTHERWISE ADVISED IN WRITING, ALL RIGHTS TO USE THIS DOCUMENT ARE SUBJECT TO REMAIN IN FULL BY BVN ARCHITECTURE. THIS DOCUMENT MAY ONLY BE USED FOR THE SPECIFIC PURPOSE AND PROJECT FOR WHICH IT HAS BEEN CREATED AND ISSUED. AS NOTED IN WRITING BY BVN AND THE DOCUMENT MAY NOT BE OTHERWISE USED, COPIED, OR UNAUTHORIZED USE OF THIS DOCUMENT IS AT THE USER'S SOLE RISK AND WITHOUT LIMITING BVN'S RIGHTS TO THE USER RELEASES AND INDEMNIFIES BVN FROM AND AGAINST ALL LOSS OR DAMAGE.

ISSUE	DATE	FOR
1	18.08.10	INFORMATION
2	19.08.10	DA
3	23.08.10	DA




PROJECT


**WESTMEAD
MILLENNIUM INSTITUTE &
RESEARCH HUB**
BVN PROJECT NUMBER

s0911005

DRAWING KEY

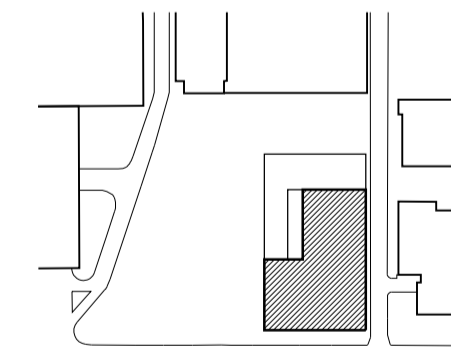

TRUE NORTH PROJECT NORTH

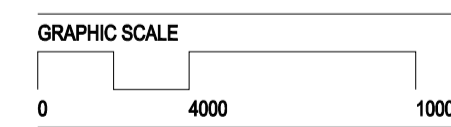


SCALE
1:400 at A3
1:200 at A1
DO NOT SCALE

PRELIMINARY
DRAWING

ROOF PLAN

DRAWING NUMBER ISSUE
DA-D-08 3

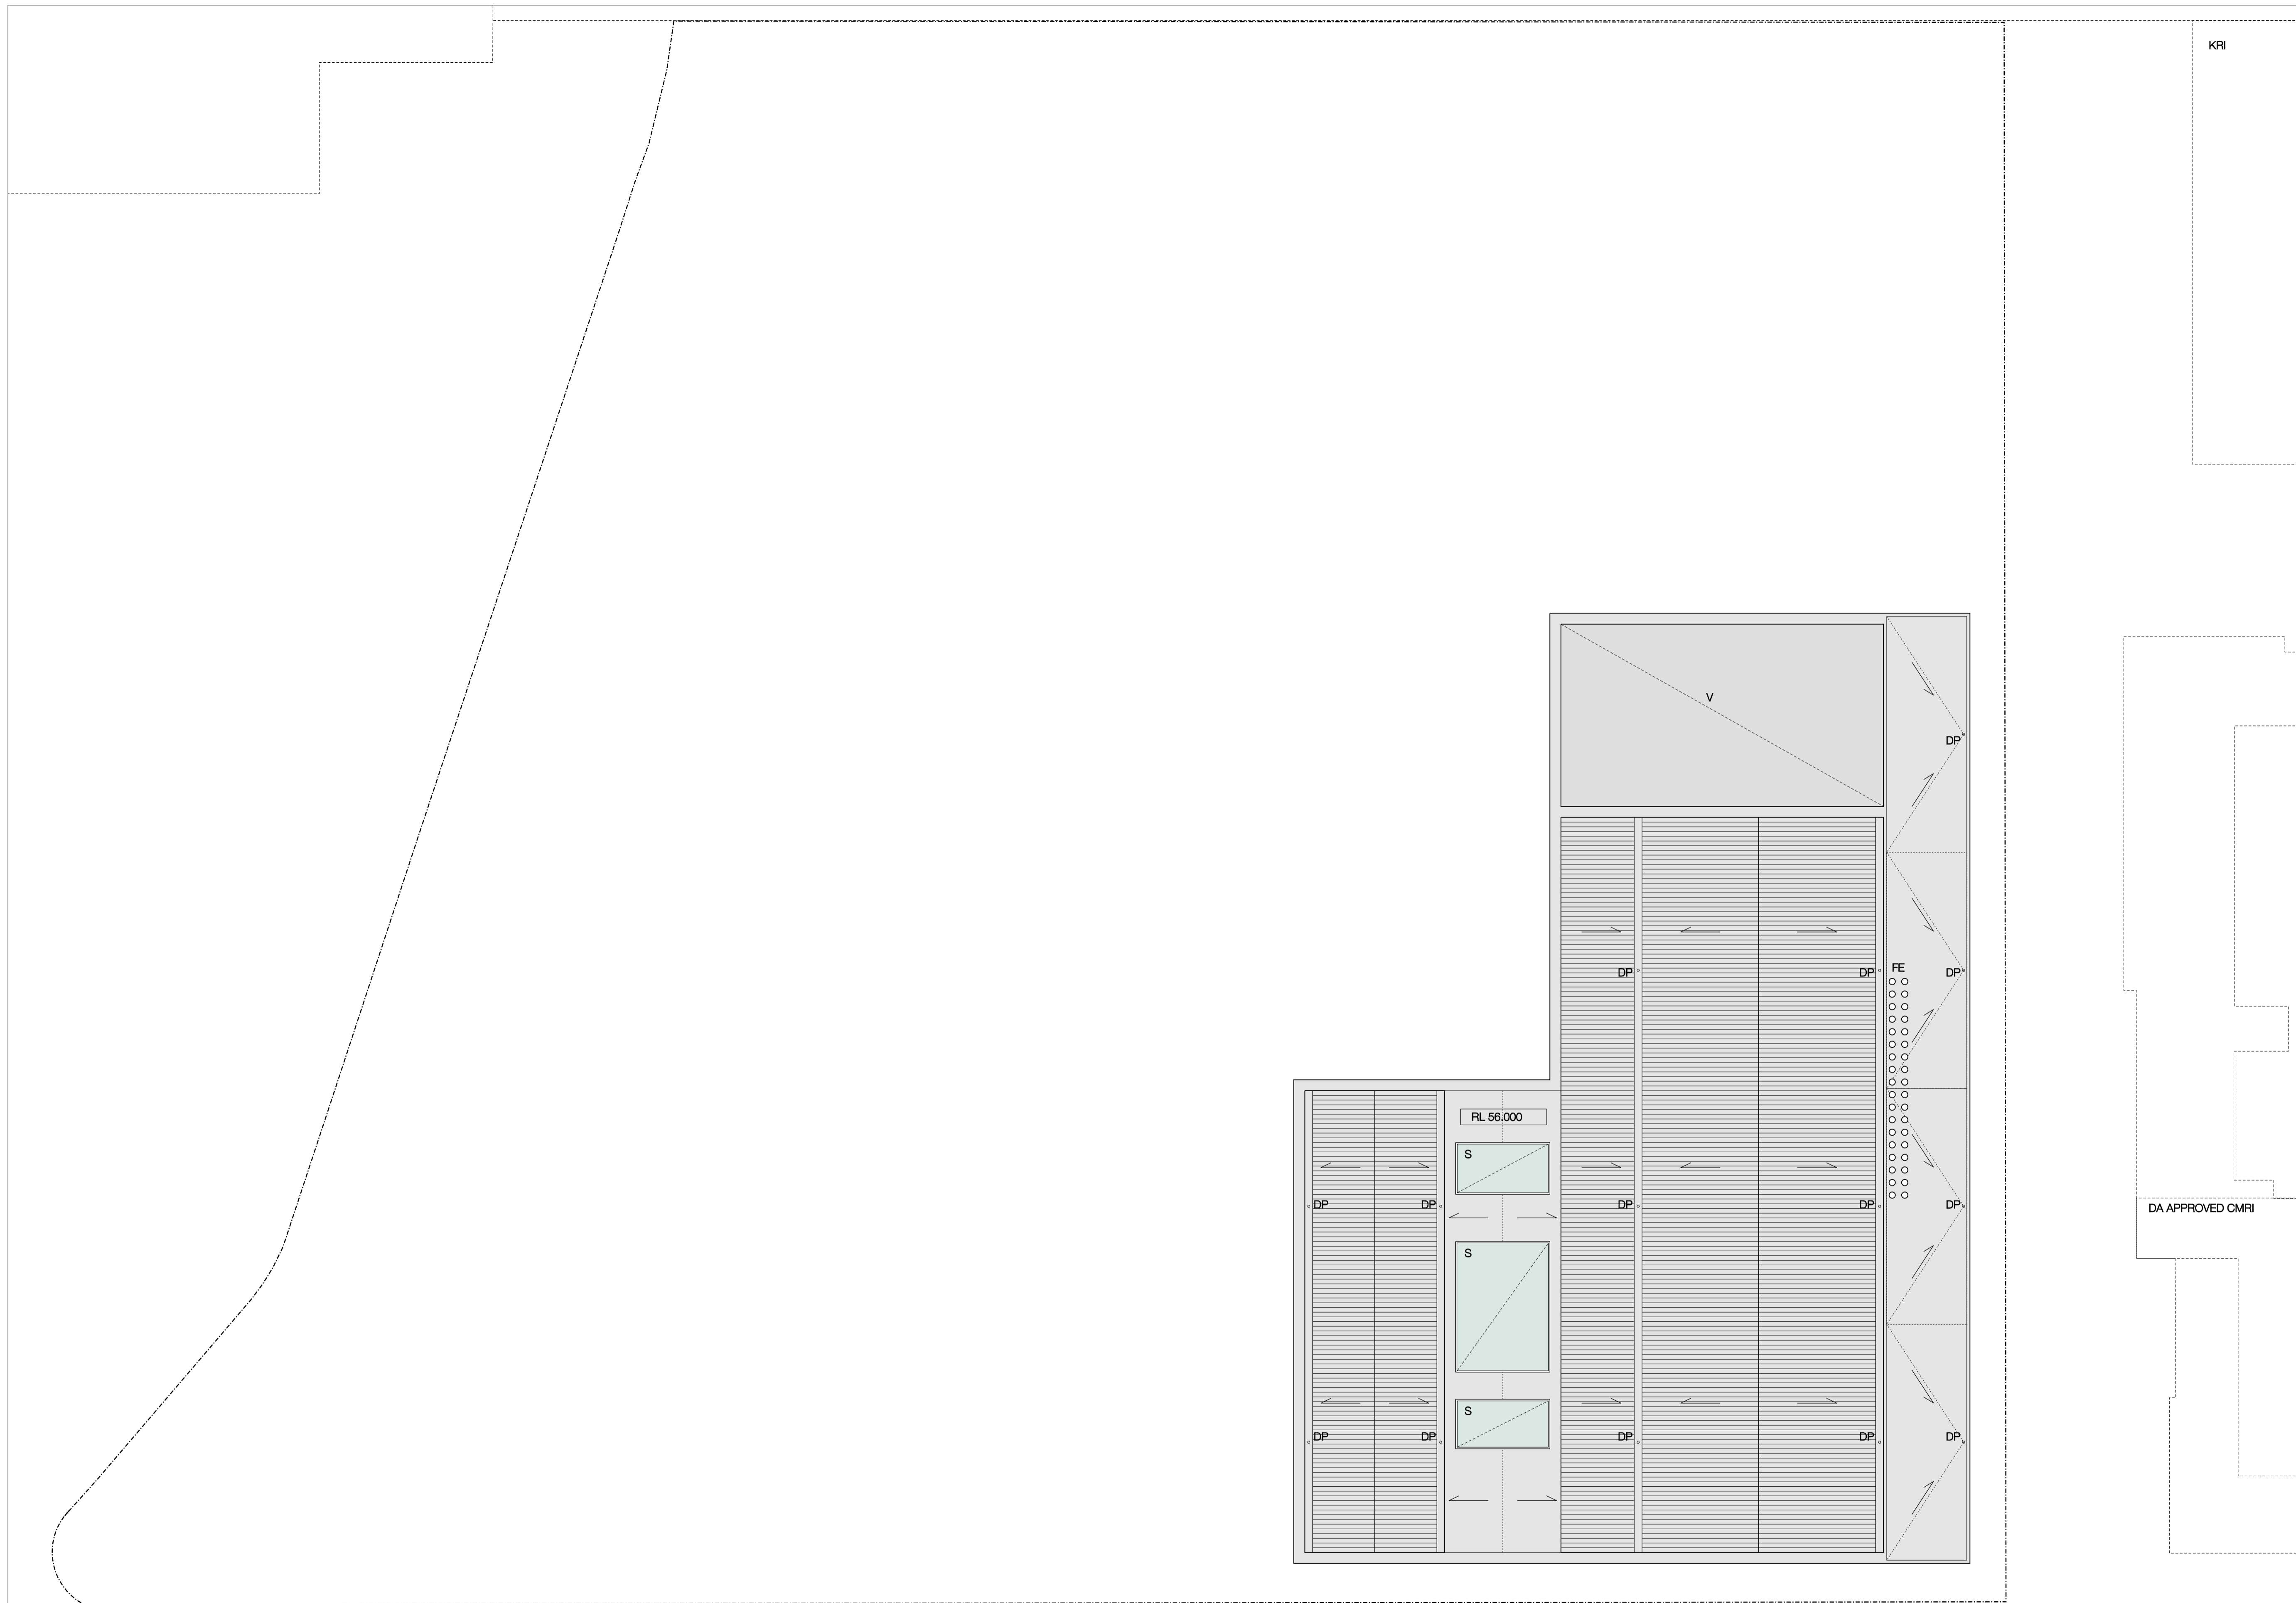

Legend							
A	Accessible WC	CRT	Courtyard	FE	Flue Exhaust	KT	Kitchenette
AT	Album	DP	Downpipe	FG	Feature Glass	L	Lift
BK	Breakout Area	E	Entry	FS	Fire Stair	LAB	Laboratory
CFS	Cafe Seating	F	Female WC	G	Glazing	LL	Lift Lobby
COR	Corridor	FA	First Aid Room	GL	Goods Lift	M	Male WC
CP	Car Park	FC	Female Change/Showers	GR	Green Roof	MC	Male Change/Shower
						MDR	Metal Deck Roof
						MEZ	Mezzanine
						MFP	Metal Facade Panel
						MTG	Meeting Room
						N	Nitrogen Tank Store
						OF	Office
						OP	Open Plan Work Area
						PL	Plant Room
						R	Reception
						RC	Reinforced Concrete
						S	Skylight
						SS	Substation
						ST	Storage
						TFP	Transparent Facade Panel
						U	Unisex WC
						V	Void
						VL	Vertical Louvers, Metal Facade Beyond
						VLG	Vertical Louvers, Glazing Behind
						W	Waste
						WTG	Waiting Area