


ISSUE	DATE	FOR
1	16.07.10	SPP PDP
2	04.08.10	SPP PDP
3	16.08.10	INFORMATION
4	19.08.10	DA
5	23.08.10	DA
6	15.09.10	DA

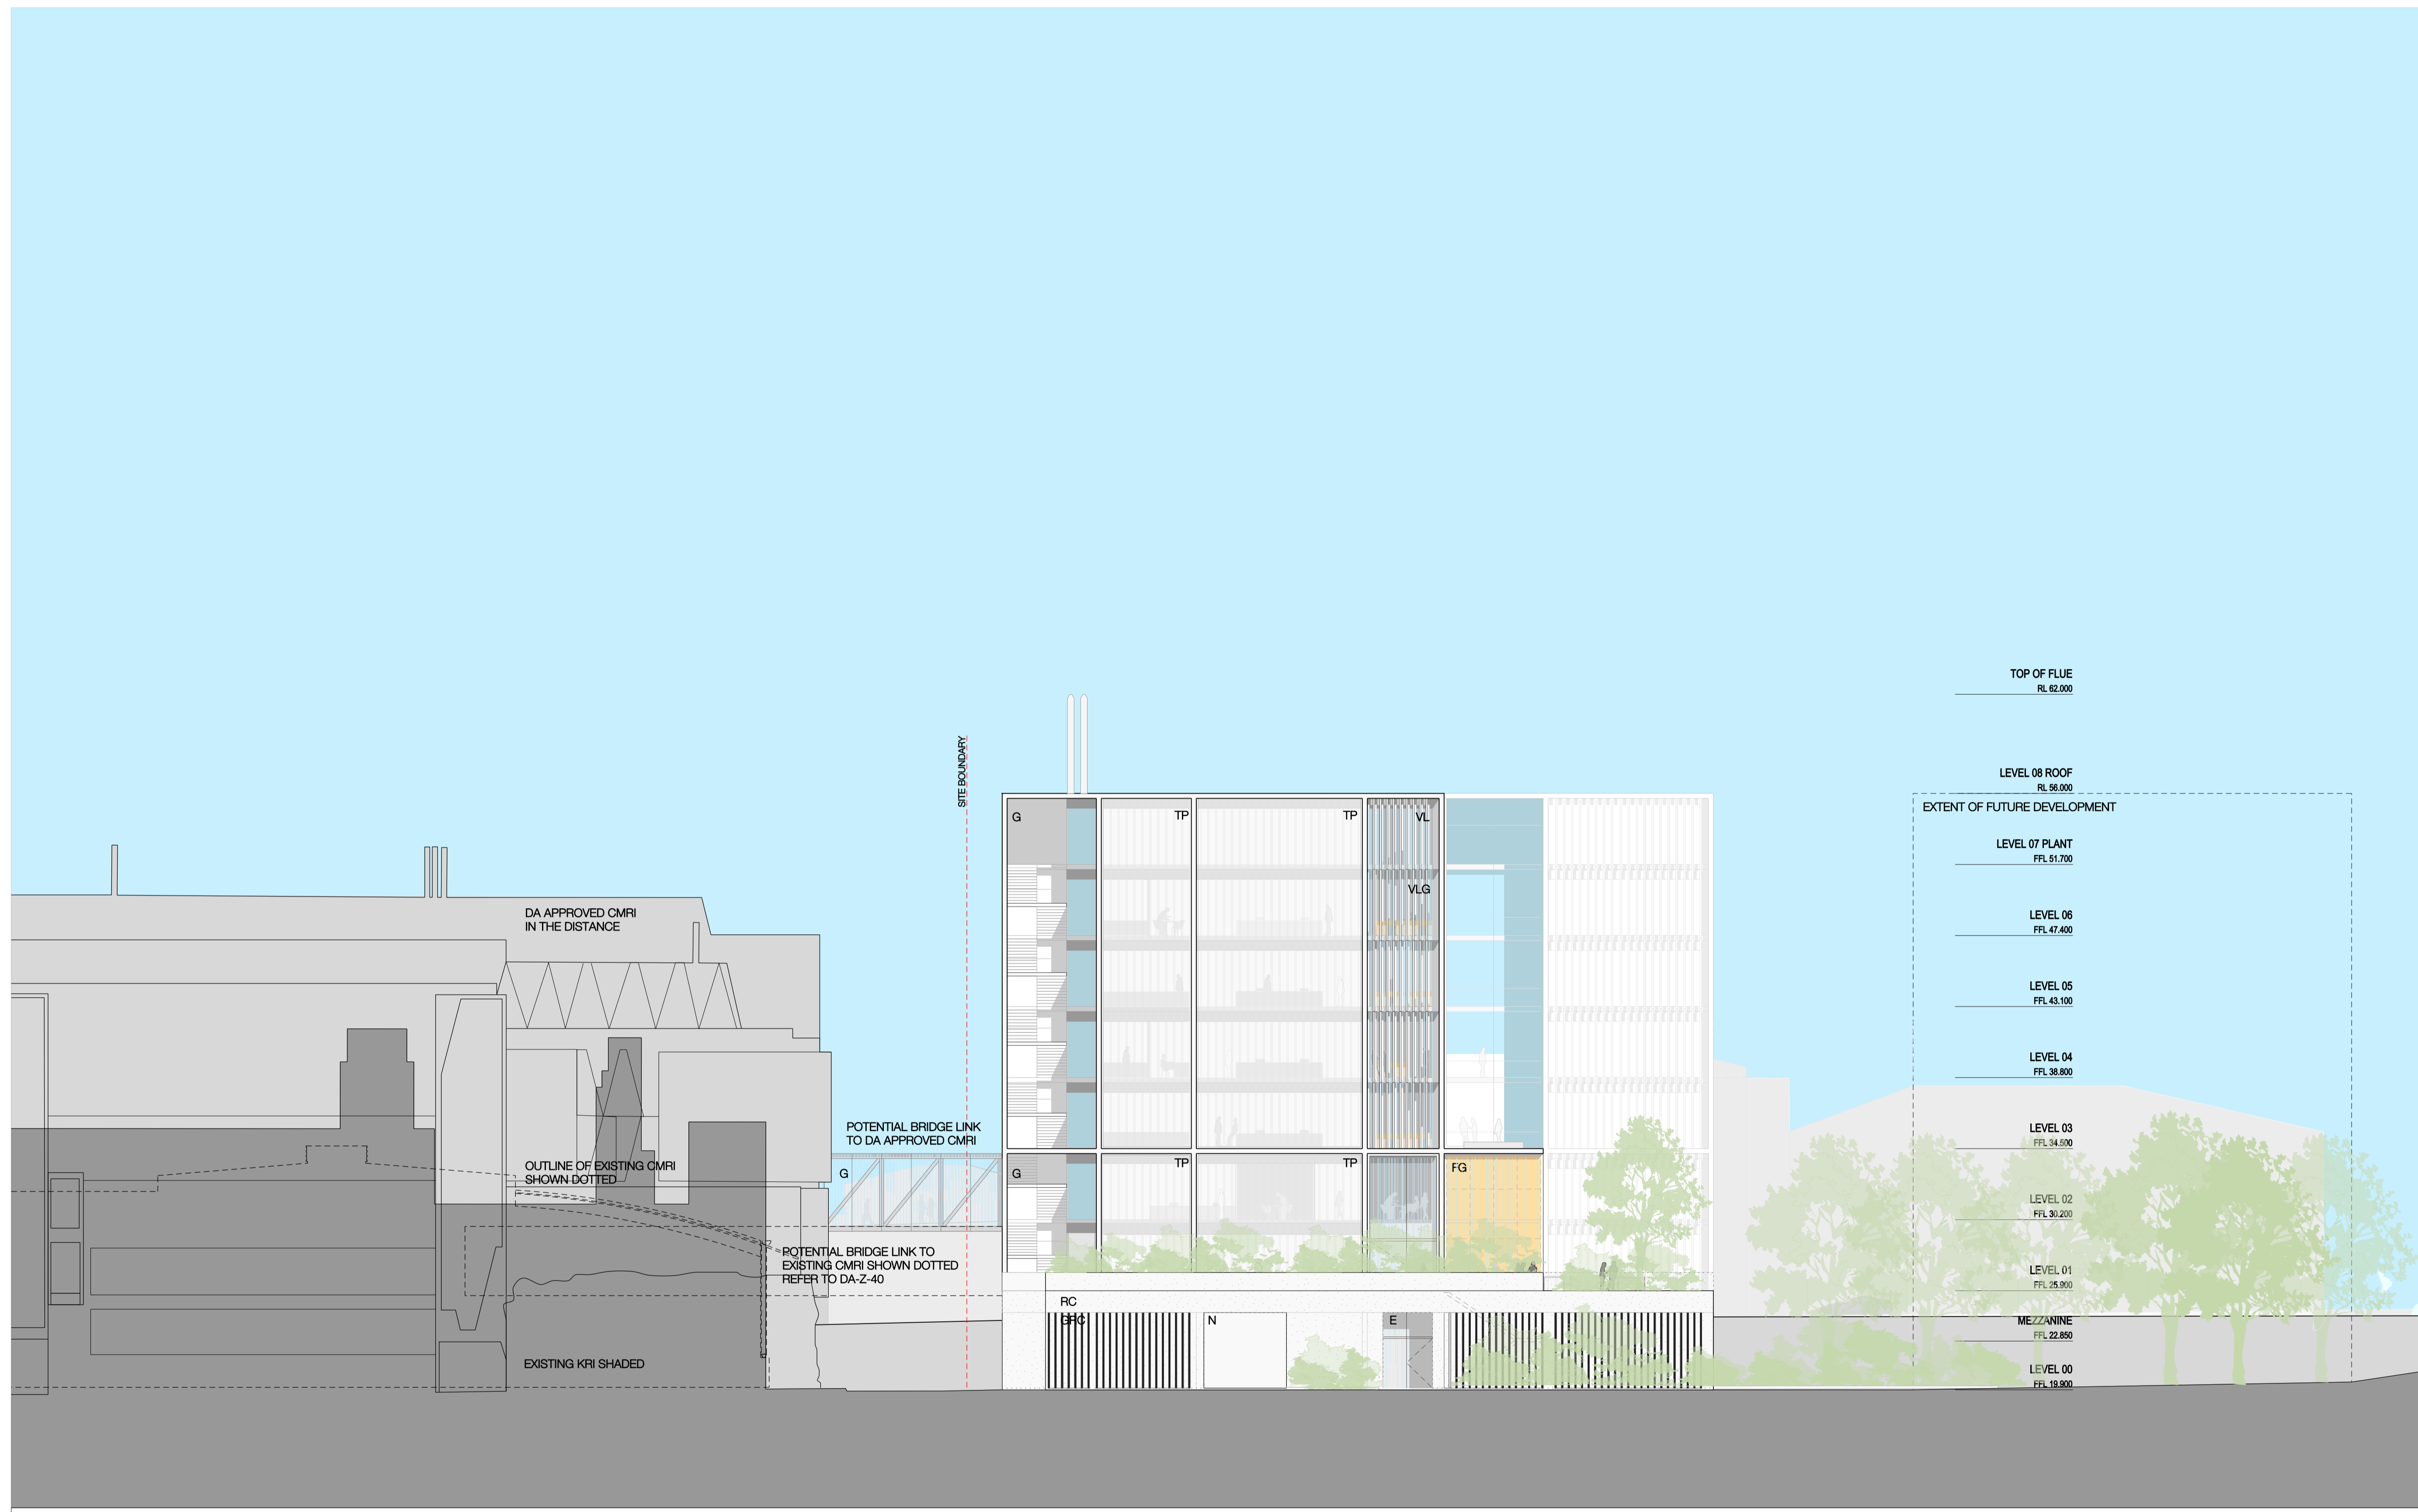

PROPOSED CMRI | HOSPITAL RD | PROPOSED MILLENNIUM INSTITUTE + RESEARCH HUB




Legend

A	Accessible WC	CRT	Courtyard	FE	Flue Exhaust	KT	Kitchenette	MDR	Metal Deck Roof	OP	Open Plan Work Area	ST	Storage	W	Waste
AT	Altim	DP	Downpipe	FG	Feature Glass	L	Lift	MEZ	Mezzanine	PL	Plant Room	TFP	Transparent Facade Panel	WTG	Waiting Area
BK	Breakout Area	E	Entry	FS	Fire Stair	LAB	Laboratory	MFP	Metal Facade Panel	R	Reception	U	Unisex WC		
CFS	Cafe Seating	F	Female WC	G	Glazing	LL	Lift Lobby	MTG	Meeting Room	RC	Reinforced Concrete	V	Void		
COR	Corridor	FA	First Aid Room	GL	Goods Lift	M	Male WC	N	Nitrogen Tank Store	S	Skylight	VL	Vertical Louvre, Metal Facade Beyond		
CP	Car Park	FC	Female Change/Showers	GR	Green Roof	MC	Male Change/Shower	OF	Office	SS	Substation	VVG	Vertical Louvre, Glazing Behind		

PROJECT

WESTMEAD MILLENNIUM INSTITUTE & RESEARCH HUB
BVN PROJECT NUMBER

s0911005

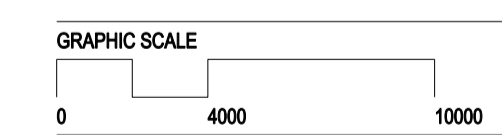 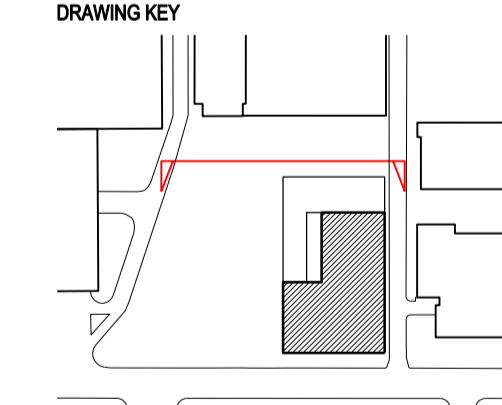

SCALE
1:400 at A3
1:200 at A1
DO NOT SCALE

STATUS
PRELIMINARY
DRAWING

NORTH ELEVATION
DRAWING NUMBER | ISSUE
DA-E-03 | 6