


ISSUE	DATE	FOR
1	19.08.10	DA
2	23.08.10	DA

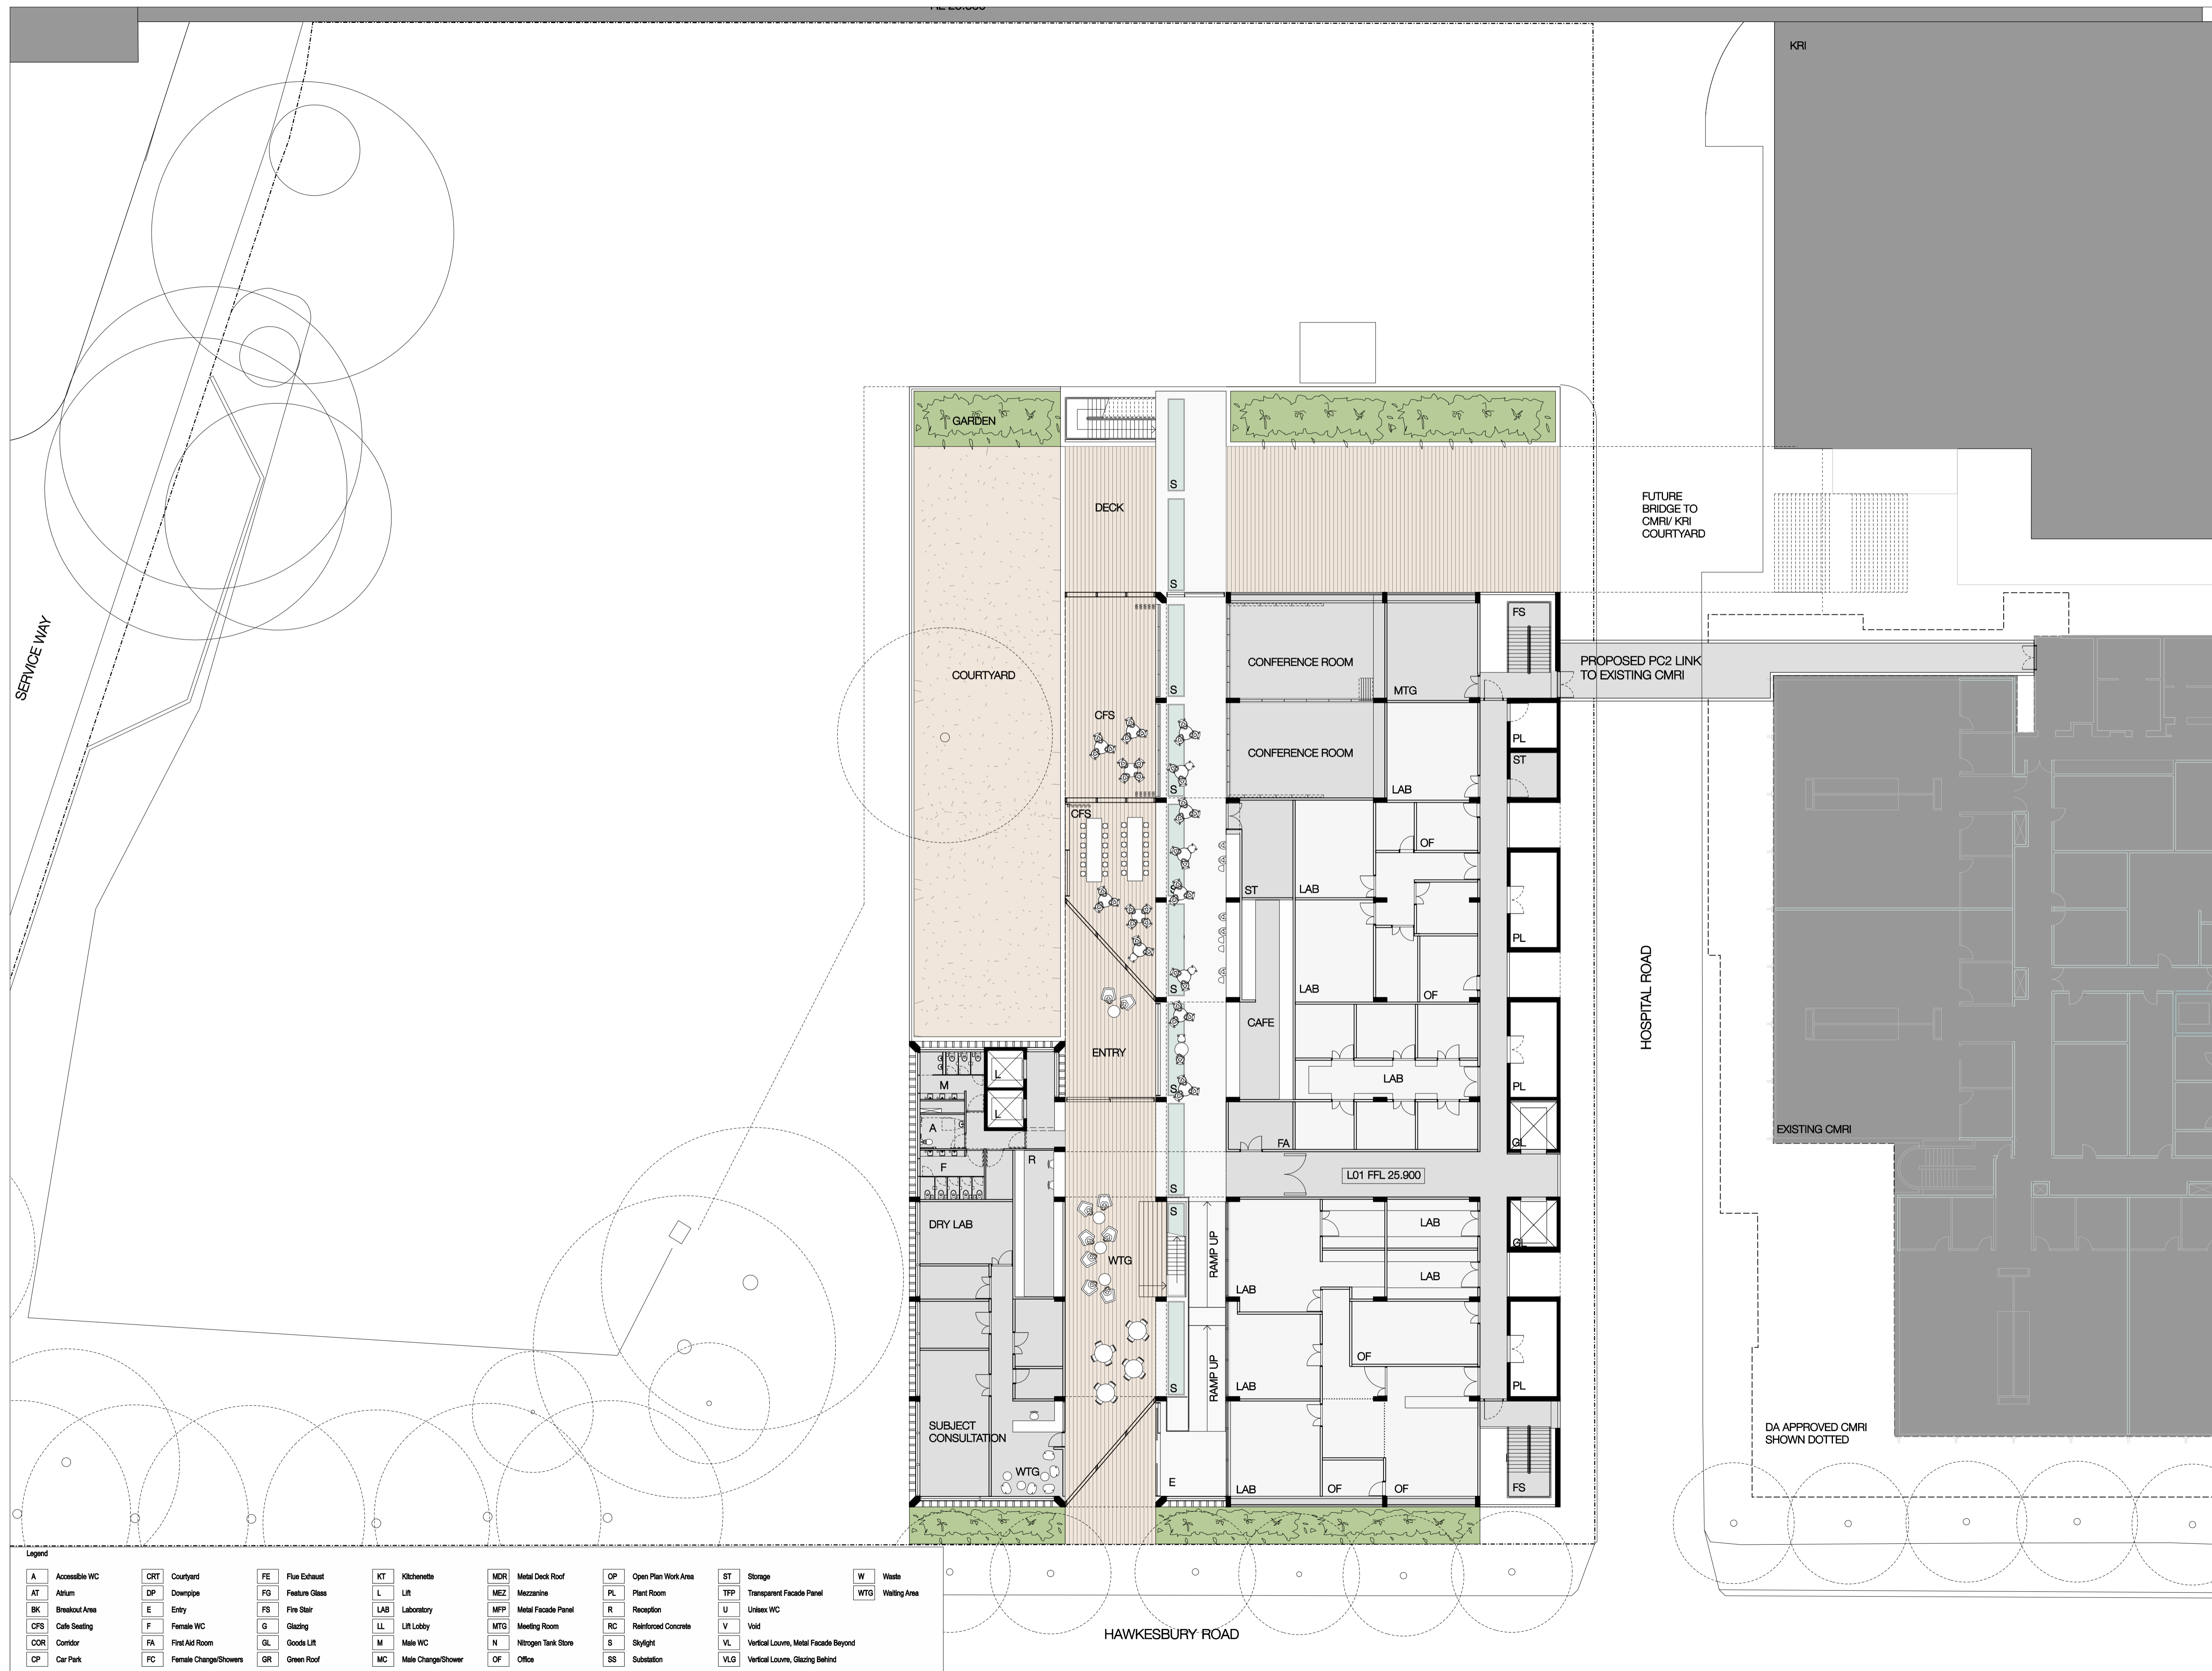

Legend


A Accessible WC	CRT Courtyard	FE Flue Exhaust	KT Kitchenside	MDR Metal Deck Roof	OP Open Plan Work Area	ST Storage	W Waste
AT Atrium	DP Downpipe	FG Feature Glass	L Lift	MEZ Mezzanine	PL Plant Room	TFP Transparent Facade Panel	WTG Waiting Area
BK Breakout Area	E Entry	FS Fire Stair	LAB Laboratory	MFP Metal Facade Panel	R Reception	U Unisex WC	
CFS Cafe Seating	F Female WC	G Glazing	LL Lift Lobby	MTG Meeting Room	RC Reinforced Concrete	V Void	
COR Corridor	FA First Aid Room	GL Goods Lift	M Male WC	N Nitrogen Tank Store	S Skylight	VL Vertical Louvers, Metal Facade Beyond	
CP Car Park	FC Female Change/Showers	GR Green Roof	MC Male Change/Showers	OF Office	SS Substation	VLG Vertical Louvers, Glazing Behind	



PROJECT

WESTMEAD MILLENNIUM INSTITUTE & RESEARCH HUB
BVN PROJECT NUMBER

s0911005
DRAWING KEY

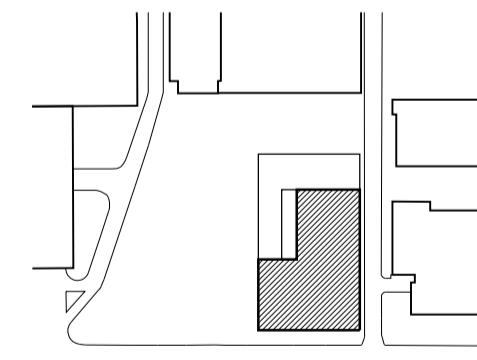

TRUE NORTH PROJECT NORTH

GRAPHIC SCALE
0 4000 10000

SCALE
1:400 at A3
1:200 at A1 DO NOT SCALE

STATUS
PRELIMINARY
DRAWING

FLOOR PLAN LEVEL 01 - UPPER GROUND SHOWING PROPOSED LINK TO EXISTING CMRI

DRAWING NUMBER ISSUE
DA-Z40 2