

ISSUE	DATE	FOR
1	16.07.10	SPP PDP
2	04.08.10	SPP PDP
3	16.08.10	INFORMATION
4	19.08.10	DA
5	23.08.10	DA
6	25.08.10	DA
7	03.09.13	SECTION 75W


PROJECT

WESTMEAD
MILLENNIUM INSTITUTE &
RESEARCH HUB

BVN PROJECT NUMBER

s0911005

DRAWING KEY

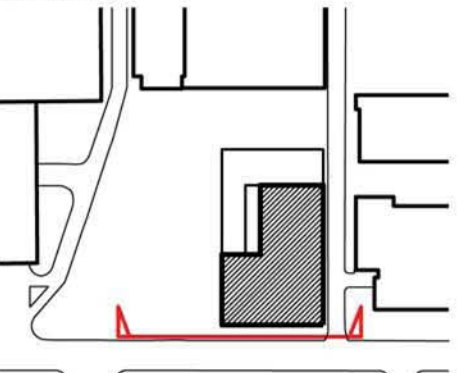

TRUE NORTH PROJECT NORTH

GRAPHIC SCALE

0 4000 10000

1:400 at A3
1:200 at A1

DO NOT SCALE

STATUS

PRELIMINARY
DRAWING

SOUTH ELEVATION

DRAWING NUMBER	ISSUE
----------------	-------

DA-E-01



PROPOSED MILLENNIUM INSTITUTE + RESEARCH HUB

HOSPITAL RD

PROPOSED CMRI

Legend															
A	Accessible WC	CR1	Courtyard	FE	Flue Exhaust	KT	Kitchenette	MDR	Metal Deck Roof	OP	Open Plan Work Area	ST	Storage	W	Waste
AT	Atium	DP	Downpipe	FG	Feature Glass	L	Lift	MEZ	Mezzanine	PL	Plant Room	TFP	Transparent Facade Panel	WTG	Waiting Area
BA	Breakout Area	E	Entry	FS	Fire Stair	LAB	Laboratory	MFP	Metal Facade Panel	R	Reception	U	Unisex WC		
CBK	Cafe Seating	F	Female WC	G	Glazing	LL	Lift Lobby	MTG	Meeting Room	RC	Reinforced Concrete	V	Void		
CCR	Corridor	FA	First Aid Room	GL	Goods Lift	M	Male WC	N	Non-Resident Tank Store	S	Skylight	VL	Vertical Louvre, Metal Facade Beyond		
CP	Car Park	FC	Female Change/Showers	GR	Green Lift	MC	Male Change/Showers	OF	Office	SS	Substation	VLG	Vertical Louvre, Glazing Behind		

INTELLECTUAL PROPERTY
© COPYRIGHT BY BVN ARCHITECTURE PTY. LIMITED. ALL RIGHTS RESERVED. NO PART OF THIS DOCUMENT MAY BE REPRODUCED OR TRANSMITTED IN ANY FORM OR BY ANY MEANS, ELECTRONIC OR MECHANICAL, INCLUDING PHOTOCOPYING, RECORDING, OR BY ANY INFORMATION STORAGE AND RETRIEVAL SYSTEM, WITHOUT THE WRITTEN PERMISSION OF BVN ARCHITECTURE PTY. LIMITED. ANY UNAUTHORIZED USE OF THIS DOCUMENT IS AT THE USER'S SOLE RISK AND WITHOUT LIABILITY TO BVN ARCHITECTURE PTY. LIMITED. ALL RIGHTS RESERVED.

ISSUE	DATE	FOR
1	16.07.10	SPP PDP
2	04.08.10	SPP PDP
3	16.08.10	INFORMATION
4	19.08.10	DA
5	23.08.10	DA
6	25.08.10	DA
7	03.09.13	SECTION 75W





PROJECT

WESTMEAD
MILLENNIUM INSTITUTE &
RESEARCH HUB
BVN PROJECT NUMBER

s0911005

DRAWING KEY

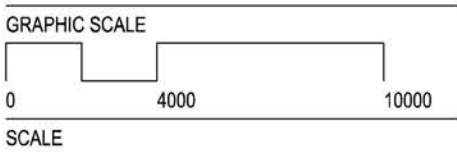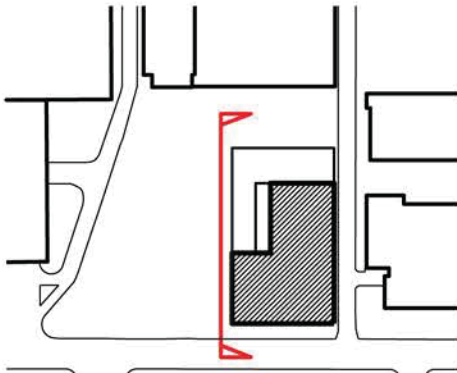


1:400 at A3
1:200 at A1
DO NOT SCALE
STATUS

PRELIMINARY
DRAWING

WEST ELEVATION

DRAWING NUMBER	ISSUE
DA-E-02	7

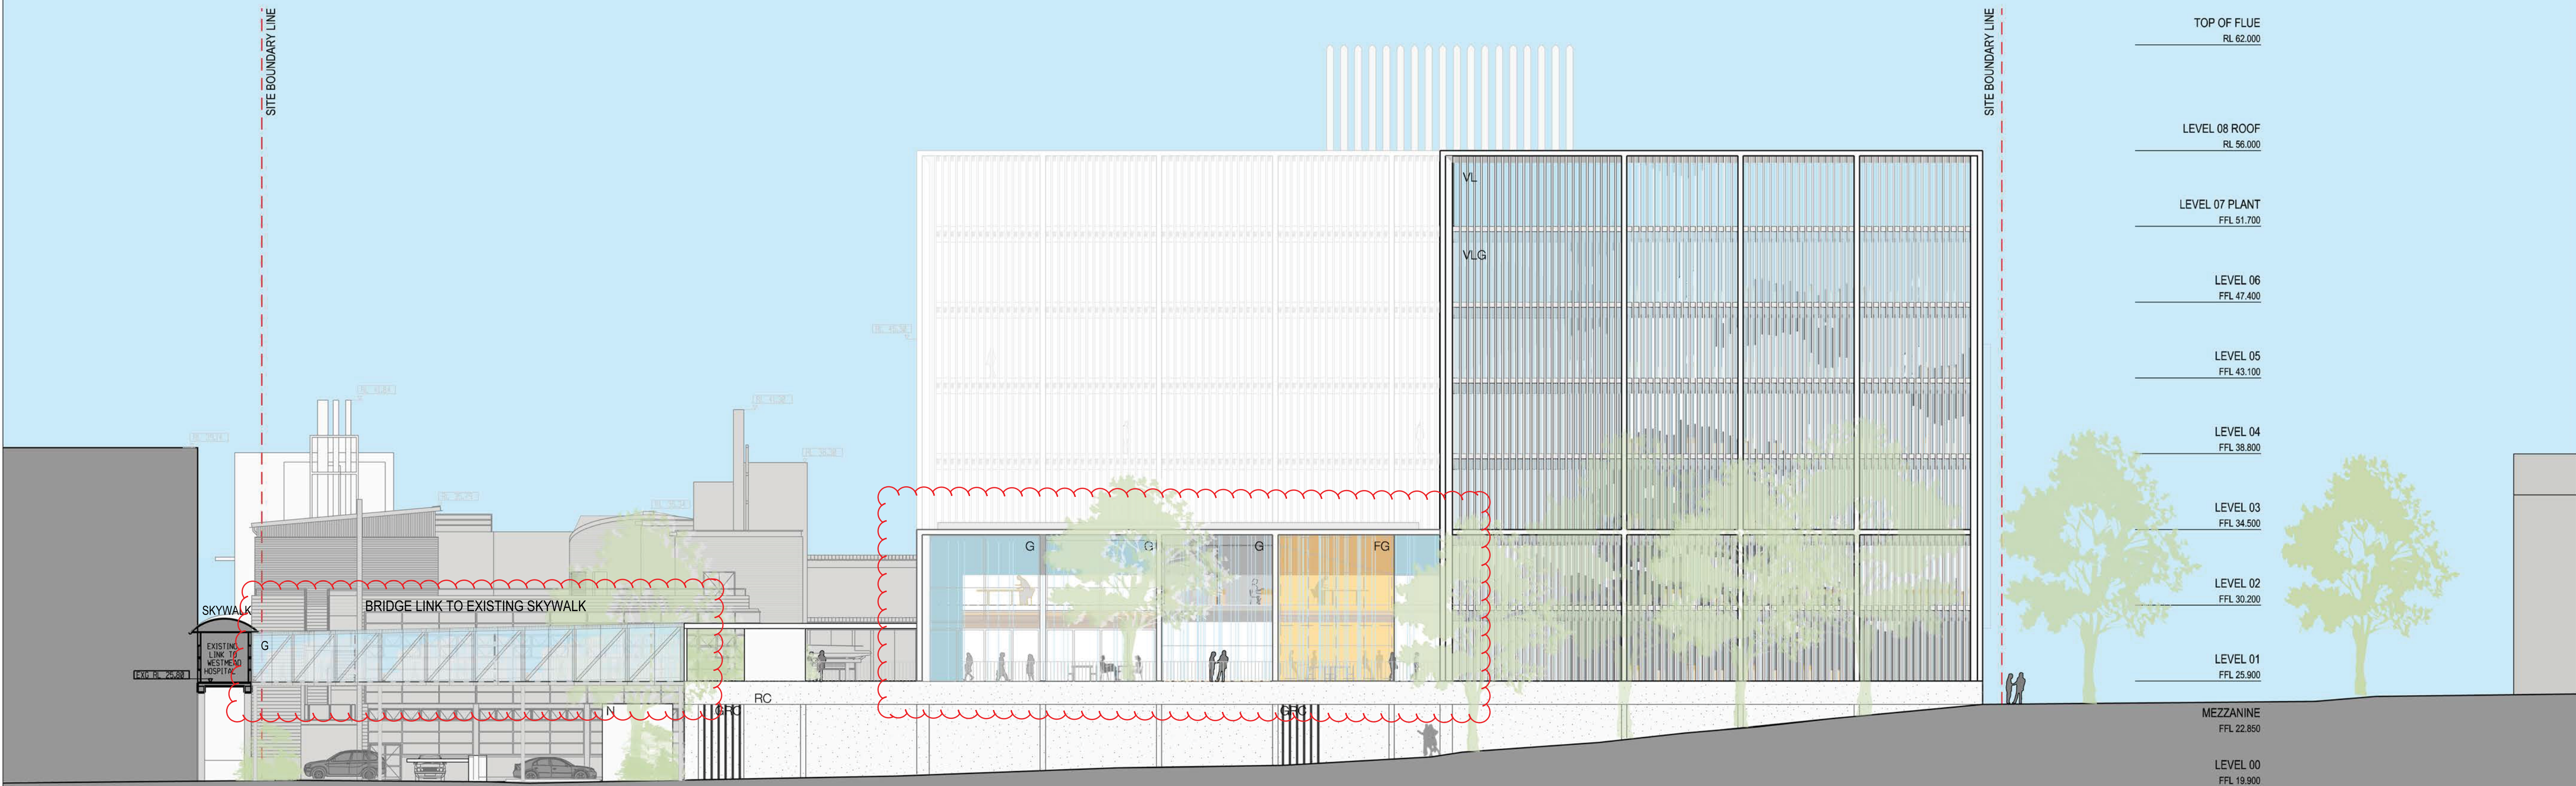

NETS BUILDING

PROPOSED MILLENNIUM INSTITUTE + RESEARCH HUB

HOSPITAL RD

RESIDENTIAL

Legend								
A Accessible WC	CRT Courtyard	FE Flue Exhaust	KT Kitchenette	MDR Metal Deck Roof	OP Open Plan Work Area	ST Storage	W Waste	
AT Atrium	DP Downpipe	FG Feature Glass	L Lift	MEZ Mezzanine	PL Plant Room	TFP Transparent Facade Panel	WTG Waiting Area	
BK Breakout Area	E Entry	FS Fire Stair	LAB Laboratory	MFP Metal Facade Panel	R Reception	U Unisex WC		
CFS Cafe Seating	F Female WC	G Glazing	LL Lift Lobby	MTG Meeting Room	RC Reinforced Concrete	V Void		
COR Corridor	FA First Aid Room	GL Goods Lift	M Male WC	N Nitrogen Tank Store	S Skylight	VL Vertical Louvre, Metal Facade Beyond		
CP Car Park	FC Female Change/Showers	GR Green Roof	MC Male Change/Shower	OF Office	SS Substation	VLG Vertical Louvre, Glazing Behind		

INTELLECTUAL PROPERTY
© COPYRIGHT BVN ARCHITECTURE PTY LIMITED. UNLESS OTHERWISE
AGREED IN WRITING, ALL RIGHTS TO USE THIS DOCUMENT ARE SUBJECT
TO PAYMENT IN FULL OF ALL BILLS CHARGED. THIS DOCUMENT MAY ONLY
BE USED FOR THE EXPRESS PURPOSE AND PROJECT FOR WHICH IT HAS BEEN
CREATED AND DELIVERED. AS ACCEPTED IN WRITING BY BVN, AND THIS
DOCUMENT MAY NOT BE CHANGED, USED, OR COPIED, ANY UNAUTHORIZED
USE OF THIS DOCUMENT IS AT THE USER'S SOLE RISK AND WITHOUT
LIMITING BVN'S RIGHTS TO THE LIMITS HEREIN, AND INDEMNITIES BVN FROM
AND AGAINST ALL LOSSES SO ARISING.

ISSUE	DATE	FOR
1	16.07.10	SPP PDP
2	04.08.10	SPP PDP
3	16.08.10	INFORMATION
4	19.08.10	DA
5	23.08.10	DA
6	25.08.10	DA
7	03.09.13	SECTION 75W


PROJECT

WESTMEAD
MILLENNIUM INSTITUTE &
RESEARCH HUB

BVN PROJECT NUMBER

s0911005

DRAWING KEY

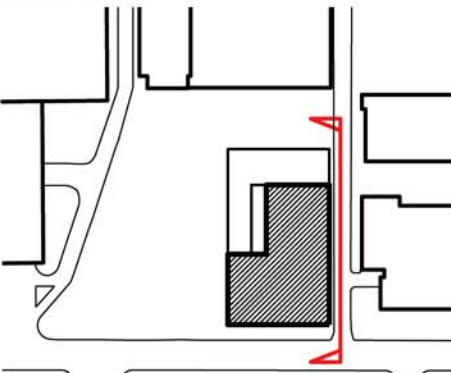

TRUE NORTH

PROJECT NORTH

GRAPHIC SCALE

0 4000 10000

SCALE

1:400 at A3

1:200 at A1

STATUS

PRELIMINARY

DRAWING


EAST ELEVATION

DRAWING NUMBER

DA-E-04

ISSUE

7

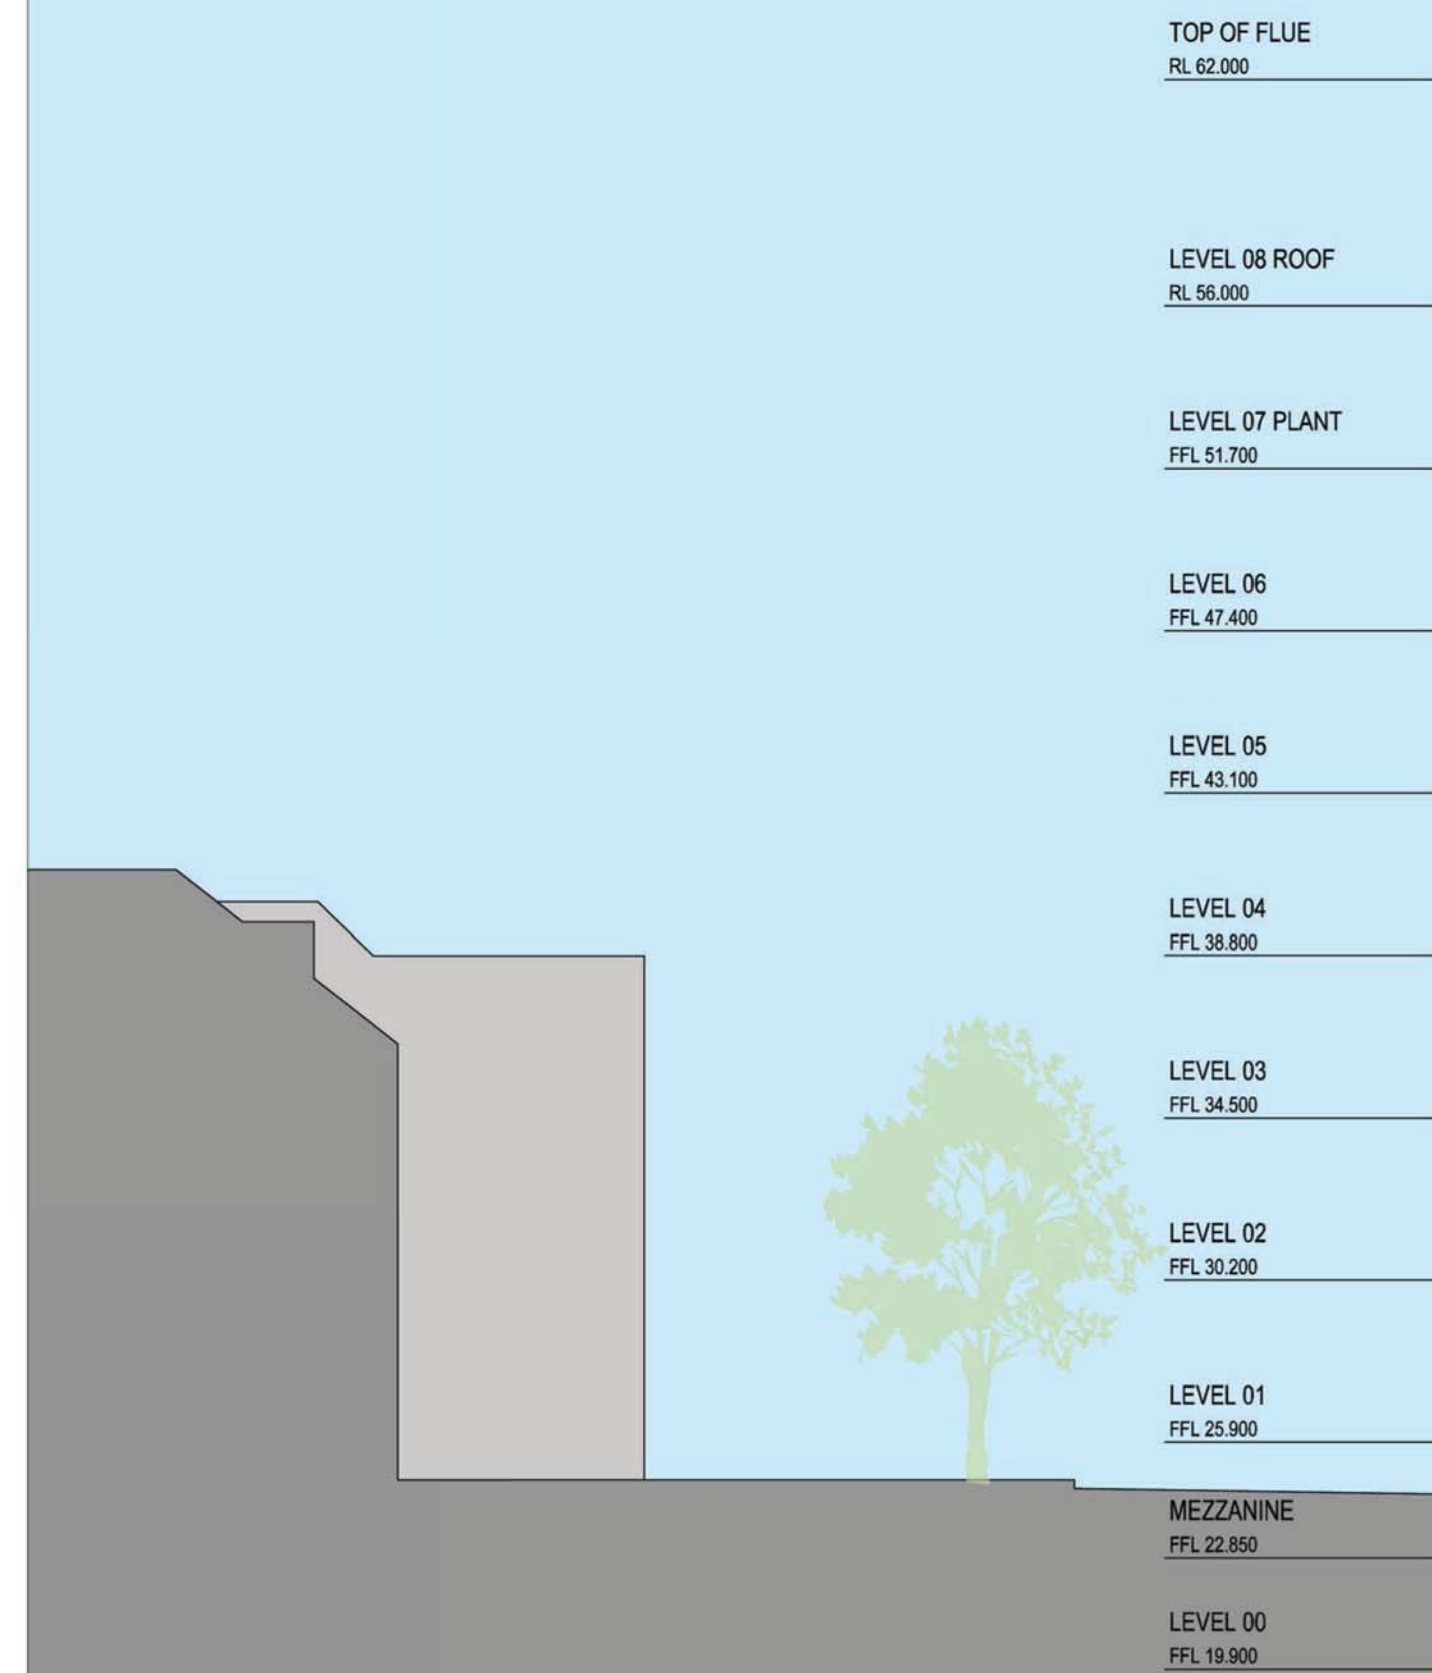

HAWKESBURY ROAD

PROPOSED MILLENNIUM INSTITUTE + RESEARCH HUB

A	Accessible WC	CRT	Courtyard	FE	Flue Exhaust	KT	Kitchenette	MDR	Metal Deck Roof	OP	Open Plan Work Area	ST	Storage	W	Waste
AT	Atium	DP	Downpipe	FG	Feature Glass	L	Lift	MEZ	Mezzanine	PL	Plant Room	TTP	Transparent Facade Panel	WTG	Waiting Area
BK	Breakout Area	E	Entry	FS	Fire Stair	LAB	Laboratory	MFP	Metal Facade Panel	R	Reception	U	Unisex WC		
CFS	Cafe Seating	F	Female WC	G	Glazing	LL	Lift Lobby	MTG	Meeting Room	RC	Reinforced Concrete	V	Void		
COR	Corridor	FA	First Aid Room	GL	Goods Lift	M	Male WC	N	Nitrogen Tank Store	S	Skylight	VL	Vertical Louvre, Metal Facade Beyond		
CP	Car Park	FC	Female Change/Showers	GR	Green Roof	MC	Male Change/Showers	OF	Office	SS	Substation	VLG	Vertical Louvre, Glazing Behind		

ISSUE	DATE	FOR
1	16.07.10	SPP PDP
2	04.08.10	SPP PDP
3	16.08.10	INFORMATION
4	16.08.10	INFORMATION
5	19.08.10	DA
6	23.08.10	DA
7	25.08.10	DA
8	15.09.10	DA
9	03.09.13	SECTION 75W




PROJECT

WESTMEAD
MILLENNIUM INSTITUTE &
RESEARCH HUB

BVN PROJECT NUMBER

s0911005

DRAWING KEY

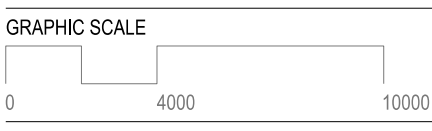 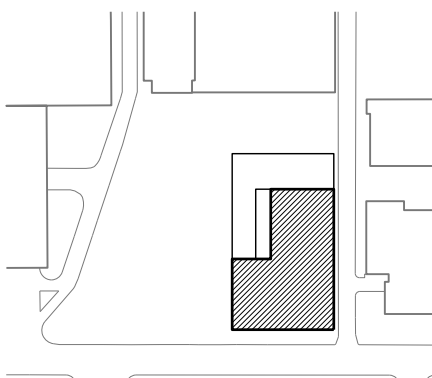


SCALE
1:400 at A3
1:200 at A1
DO NOT SCALE
STATUS

PRELIMINARY
DRAWING

FLOOR PLAN
LEVEL 00 - LOWER GROUND


DRAWING NUMBER
DA-D-00

ISSUE
9

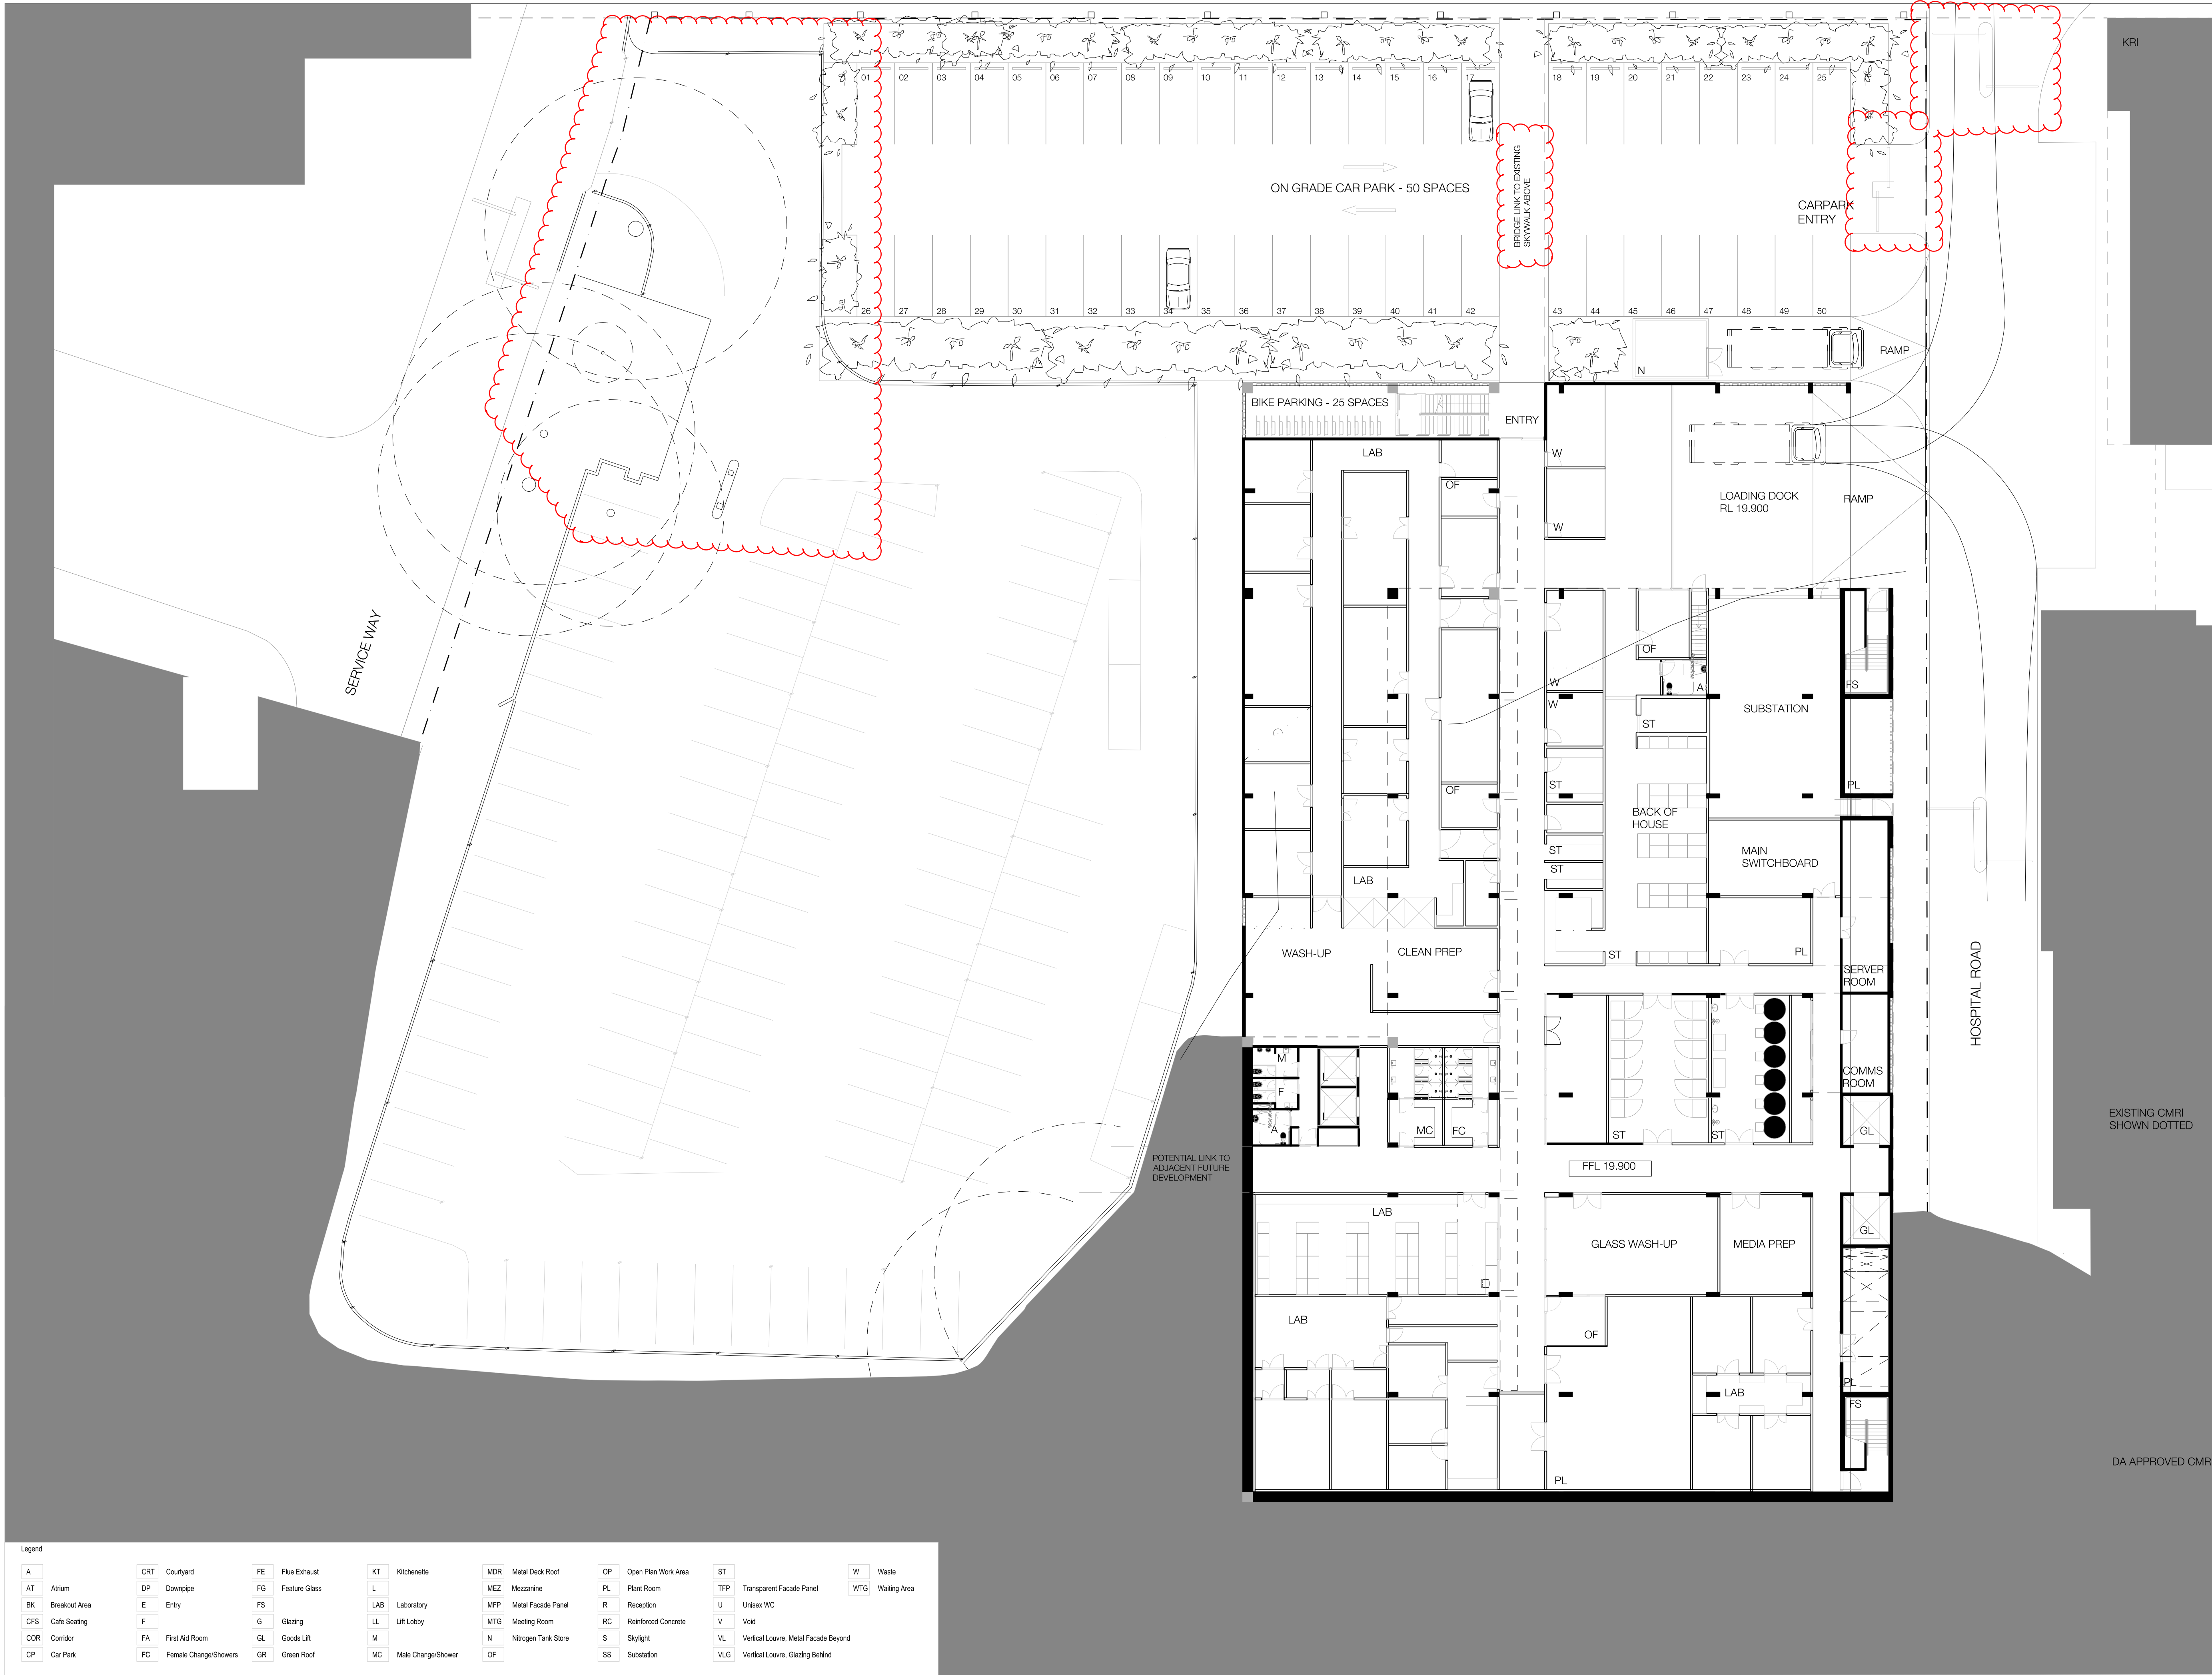

Legend

A	Altium	CRT	Courtyard	FE	Flue Exhaust	KT	Kitchenette	MDR	Metal Deck Roof	OP	Open Plan Work Area	ST	Storage	W	Waste
AT	Breakout Area	DP	Downpipe	FG	Feature Glass	L	Lift Lobby	MEZ	Mezzanine	PL	Plant Room	TFP	Transparent Facade Panel	WTG	Waiting Area
BK	Breakout Area	E	Entry	FS	Glazing	LAB	Laboratory	MFP	Metal Facade Panel	R	Reception	U	Unisex WC		
CFS	Cafe Seating	F	First Aid Room	G	Goods Lift	LL	Lift Lobby	MTG	Meeting Room	RC	Reinforced Concrete	V	Void		
COR	Corridor	FA	First Aid Room	GL	Goods Lift	M	Male Change/Shower	N	Nitrogen Tank Store	S	Skylight	VL	Vertical Louvre, Metal Facade Beyond		
CP	Car Park	FC	Female Change/Shower	GR	Green Roof	MC	Male Change/Shower	OF	Open Plan Work Area	SS	Substation	VLG	Vertical Louvre, Glazing Behind		

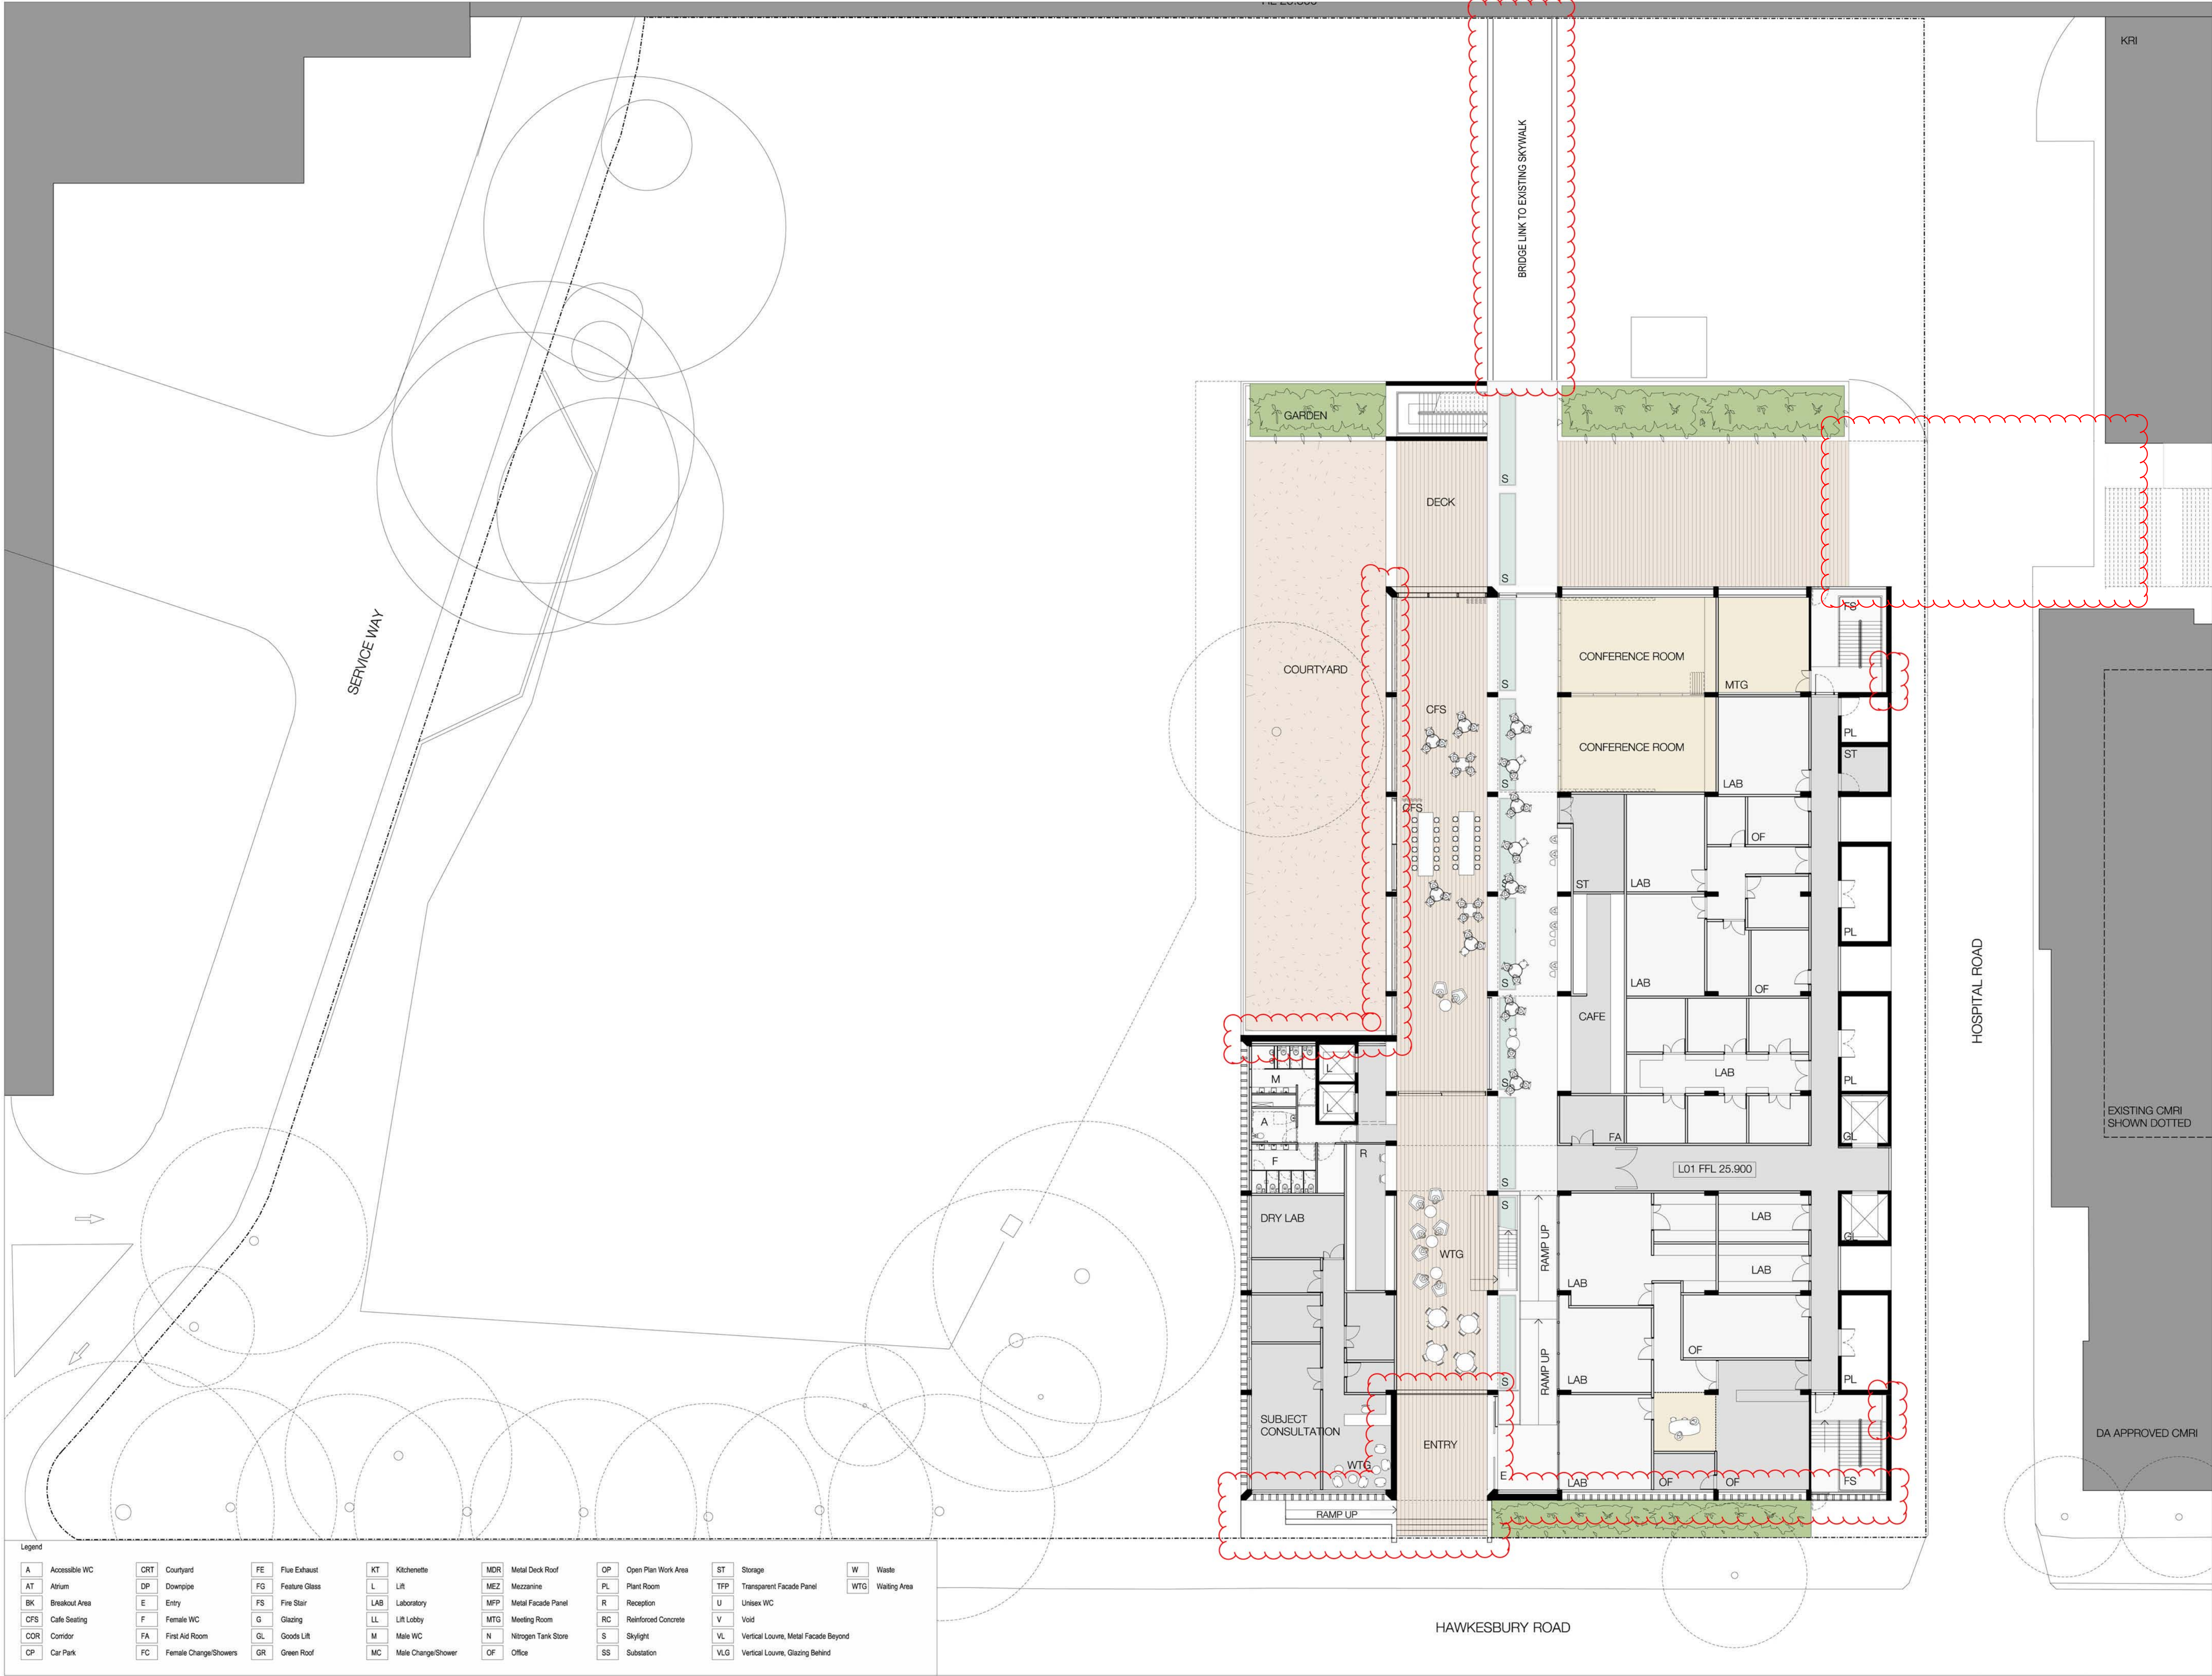

BVNArchitecture

Telephone +61 2 8297 7200
Facsimile +61 2 8297 7299
www.bvn.com.au

INTELLECTUAL PROPERTY
© COPYRIGHT BVN ARCHITECTURE PTY LIMITED. UNLESS OTHERWISE
ADVISED IN WRITING, ALL RIGHTS TO USE THIS DOCUMENT ARE SUBJECT
TO PAYMENT IN FULL OF ALL BBN CHARGES. THIS DOCUMENT MAY ONLY
BE USED FOR THE EXPRESS PURPOSE AND PROJECT FOR WHICH IT HAS BEEN
CREATED AND DELIVERED, AS NOTED IN WRITING BY BVN, AND THE
DOCUMENT MAY NOT BE COPIED, REPRODUCED, OR FOR ANY OTHER
USE OF THIS DOCUMENT. BVN AND THE USER RELEASES AND INDEMNIFIES BVN FROM
AND AGAINST ALL LOSS (SO AS NOT TO BE LIMITED BY THE LIMITS OF THE
LIMITS OF THE DOCUMENT) IN THE EVENT OF THE USER'S BREACH OF THE
TERMS OF THE DOCUMENT.

ISSUE	DATE	FOR
1	16.07.10	SPP PDP
2	04.08.10	SPP PDP
3	16.08.10	INFORMATION
4	19.08.10	DA
5	23.08.10	DA
6	25.08.10	DA
7	15.09.10	DA
8	03.09.13	SECTION 75W

Westmead Millennium Institute
for Medical Research

CAPITAL INSIGHT
Feasibility & Planning - Property Advisory
Project Strategy - Delivery


HEALTH INFRASTRUCTURE
NSW HEALTH

PROJECT

WESTMEAD
MILLENNIUM INSTITUTE &
RESEARCH HUB
BVN PROJECT NUMBER

s0911005

DRAWING KEY

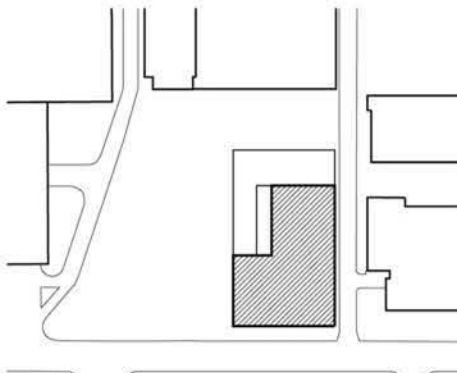

TRUE NORTH PROJECT NORTH

GRAPHIC SCALE
0 4000 10000

SCALE
1:400 at A3
1:200 at A1
DO NOT SCALE
STATUS

PRELIMINARY
DRAWING

FLOOR PLAN
LEVEL 01 - UPPER GROUND

DRAWING NUMBER

DA-D-01

ISSUE

8

s:\09\0911005\mimic\act\level01\DA-D-01_LEVEL 01 UPPER GROUND FLOOR PLAN .dgn

15/09/2010