



NSW GOVERNMENT
Planning

Issued under the Environmental Planning and Assessment Act 1979

Approved Section 75W Modification Application

No. 2 granted on the 14/12/13

in respect to MP 10-0050

Signed [Signature]

Sheet No. 1 of 6



BVNArchitecture

Telephone +61 2 8297 7200
Facsimile +61 2 8297 7299
www.bvn.com.au

INTELLECTUAL PROPERTY
No copyright is claimed in this document. The copyright in the design of the document is reserved. 

ISSUE	DATE	FOR
1	15.07.10	SPP PDP
2	04.08.10	SPP PDP
3	15.08.10	INFORMATION
4	19.08.10	DA
5	23.08.10	DA
6	25.08.10	DA
7	03.09.13	SECTION 75W

Westmead Millennium Institute
for Medical Research


CAPITAL INSIGHT
Feasibility & Planning - Property Advisory
Project Strategy - Delivery

PROJECT

WESTMEAD
MILLENNIUM INSTITUTE &
RESEARCH HUB
BVN PROJECT NUMBER

s0911005

DRAWING KEY

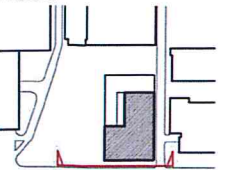

TRUE NORTH PROJECT NORTH


GRAPHIC SCALE
0 4000 10000
SCALE

1:400 at A3
1:200 at A1
STATUS

PRELIMINARY
DRAWING

SOUTH ELEVATION

DRAWING NUMBER ISSUE
DA-E-01 7

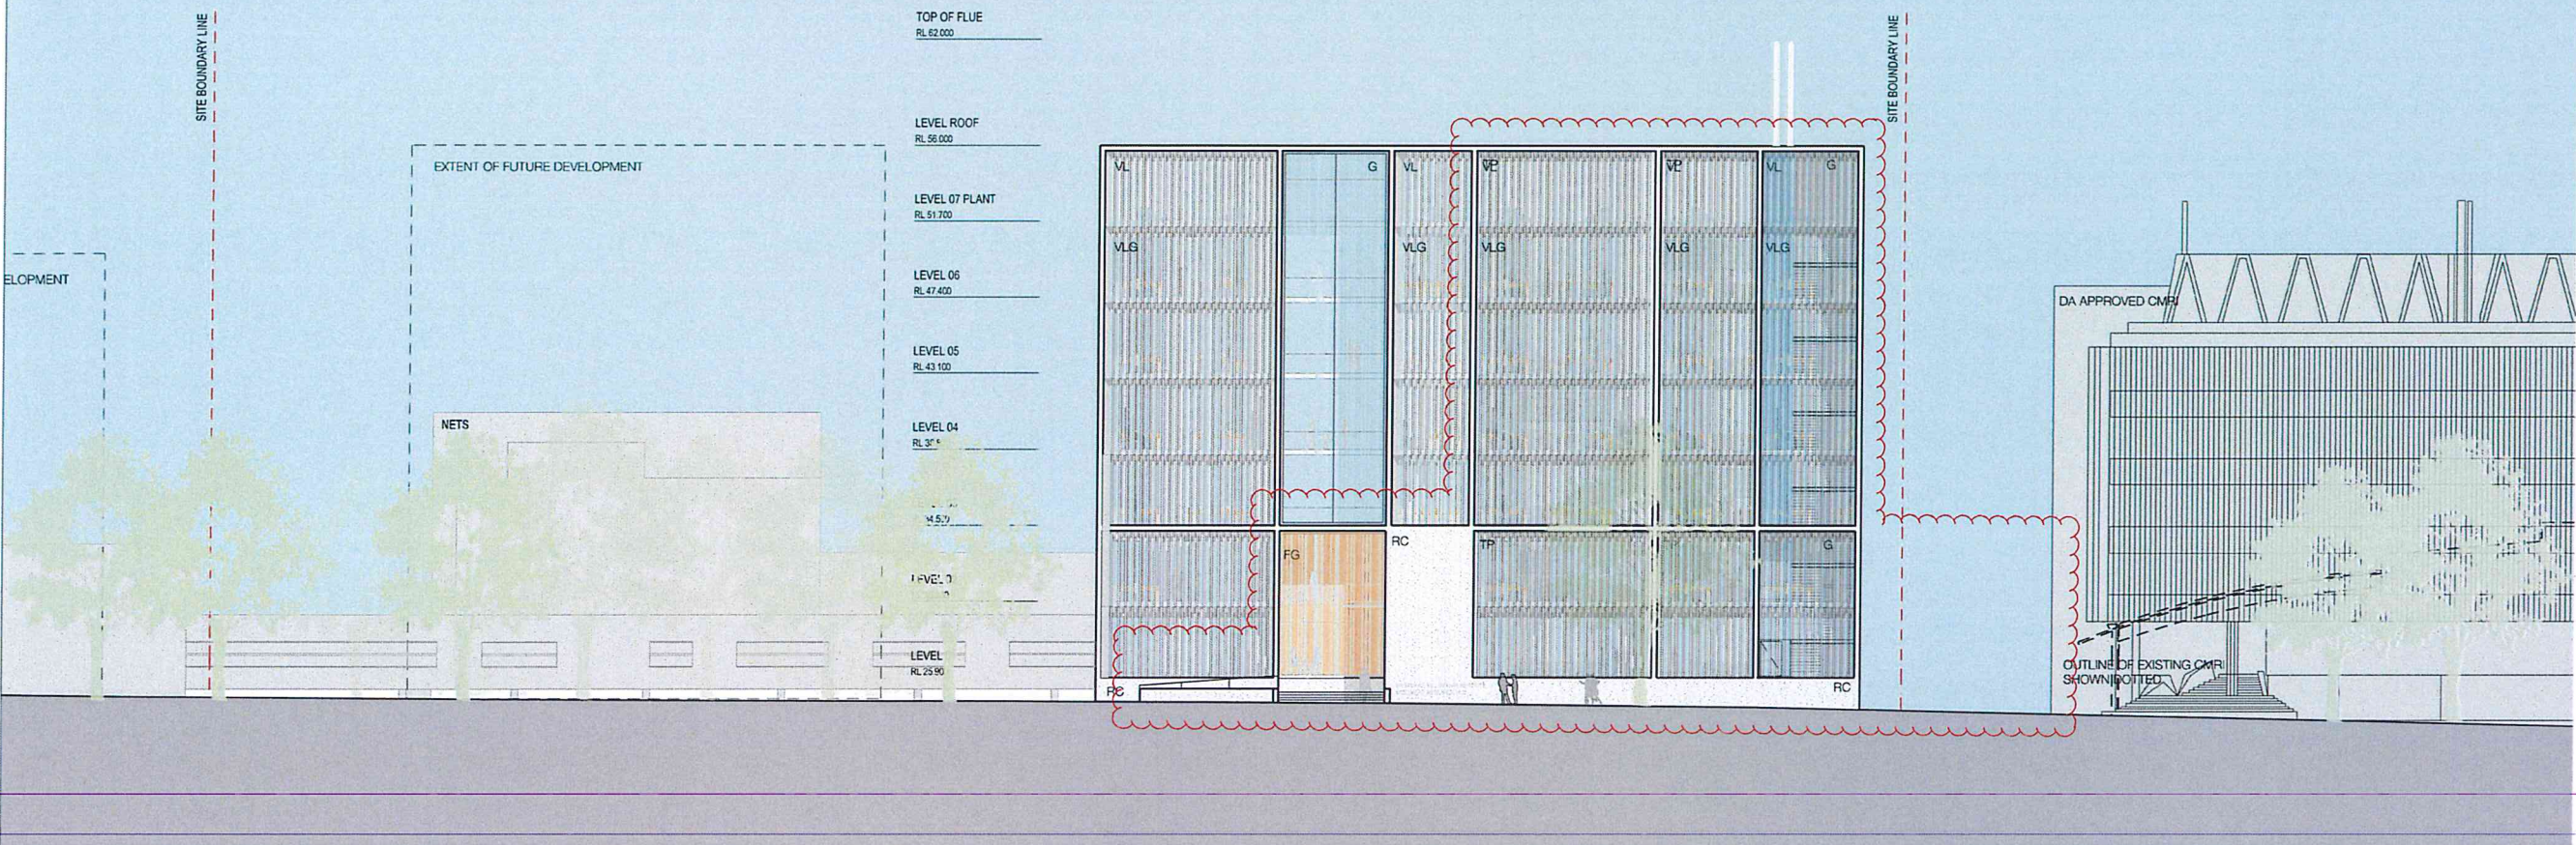

PROPOSED MILLENNIUM INSTITUTE + RESEARCH HUB

HOSPITAL RD

PROPOSED CMRI

A Accessible WC	CRT Courtyard	FE Flue Exhaust	KT Kitchenette	MDR Metal Deck Roof	OP Open Plan Work Area	ST Storage	W Waste
AT Azium	DP Downpipe	FG Feature Glass	L Lift	MEZ Mezzanine	PL Plant Room	TTP Transparent Facade Panel	WTG Waiting Area
BK Breakout Area	E Entry	FS Fire Stair	LAB Laboratory	MFP Metal Facade Panel	R Reception	U Unisex WC	
CFS Cafe Seating	F Female WC	G Glazing	LL Lift Lobby	MTG Meeting Room	RC Reinforced Concrete	V Void	
CCR Corridor	FA First Aid Room	GL Goods Lift	M Male WC	N Nitrogen Tank Store	S Skylight	VL Vertical Louvre, Metal Facade Beyond	
CP Car Park	FC Female Change/Showers	GR Green Roof	MC Male Change/Shower	OF Office	SS Substation	VLG Vertical Louvre, Glazing Behind	



Approved Section 75W Modification Application

in respect to MP.....10.0050.....

Signed Glenn Dyer

Sheet No. 2 of 6



DA-E-02	7
---------	---

Legend															
A	Accessible WC	CRT	Courtyard	FE	Flue Exhaust	KT	Kitchenette	MQR	Metal Deck Roof	OP	Open Plan Work Area	ST	Storage	W	Waste
AT	Atium	D	Downpipe	FG	Feature Glass	L	Lift	MEZ	Mezzanine	PL	Plant Room	TFP	Translucent Facade Panel	WTG	Waiting Area
BK	Breakout Area	E	Entry	FS	Fire Stair	LAB	Laboratory	MFP	Metal Facade Panel	R	Reception	U	Unisex WC		
CFS	Cable Seating	F	Female WC	G	Gleazing	LLR	LLR Lobby	MTG	Meeting Room	RC	Reinforced Concrete	V	Void		
COM	Comidor	FA	First Aid Room	GL	Goods Lift	M	Male WC	N	Nitrogen Tank Store	S	Skylight	VL	Vertical Louvre, Metal Facade Beyond		
CP	Car Park	FC	Female Change/Showers	GR	Green Roof	MC	Male Change/Showers	OF	Office	SS	Suspension	VLG	Vertical Louvre, Gleazing Behind		



NSW GOVERNMENT
Planning

Issued under the Environmental Planning and Assessment Act 1979

Approved Section 75W Modification Application

No. 2 granted on the 14/12/13

in respect to MP 10-0050

Signed [Signature]

Sheet No. 3 of 6



BVNArchitecture

Telephone +61 2 8297 7200
Facsimile +61 2 8297 7299
www.bvn.com.au

INTELLECTUAL PROPERTY
This document is the property of BVN Architecture Pty Ltd. It is to be used for the purposes of the project only and is not to be distributed or used for any other purpose without the written consent of BVN Architecture Pty Ltd. The design and content of this document are the intellectual property of BVN Architecture Pty Ltd. All rights are reserved.

ISSUE	DATE	FOR
1	15.07.10	SPP PCP
2	04.08.10	SPP PCP
3	19.08.10	INFORMATION
4	19.08.10	DA
5	23.08.10	DA
6	25.08.10	DA
7	03.09.13	SECTION 75W


Westmead Millennium Institute
for Medical Research

CAPITAL INSIGHT
Feasibility & Programming • Property Advisory
Project Strategy • Delivery

PROJECT

WESTMEAD
MILLENNIUM INSTITUTE &
RESEARCH HUB
BVN PROJECT NUMBER

s0911005

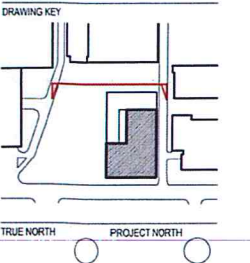


GRAPHIC SCALE
0 4000 10000
SCALE
1:400 at A3
1:200 at A1
DO NOT SCALE
STATUS

PRELIMINARY
DRAWING

NORTH ELEVATION

DRAWING NUMBER
DA-E-03
ISSUE
7

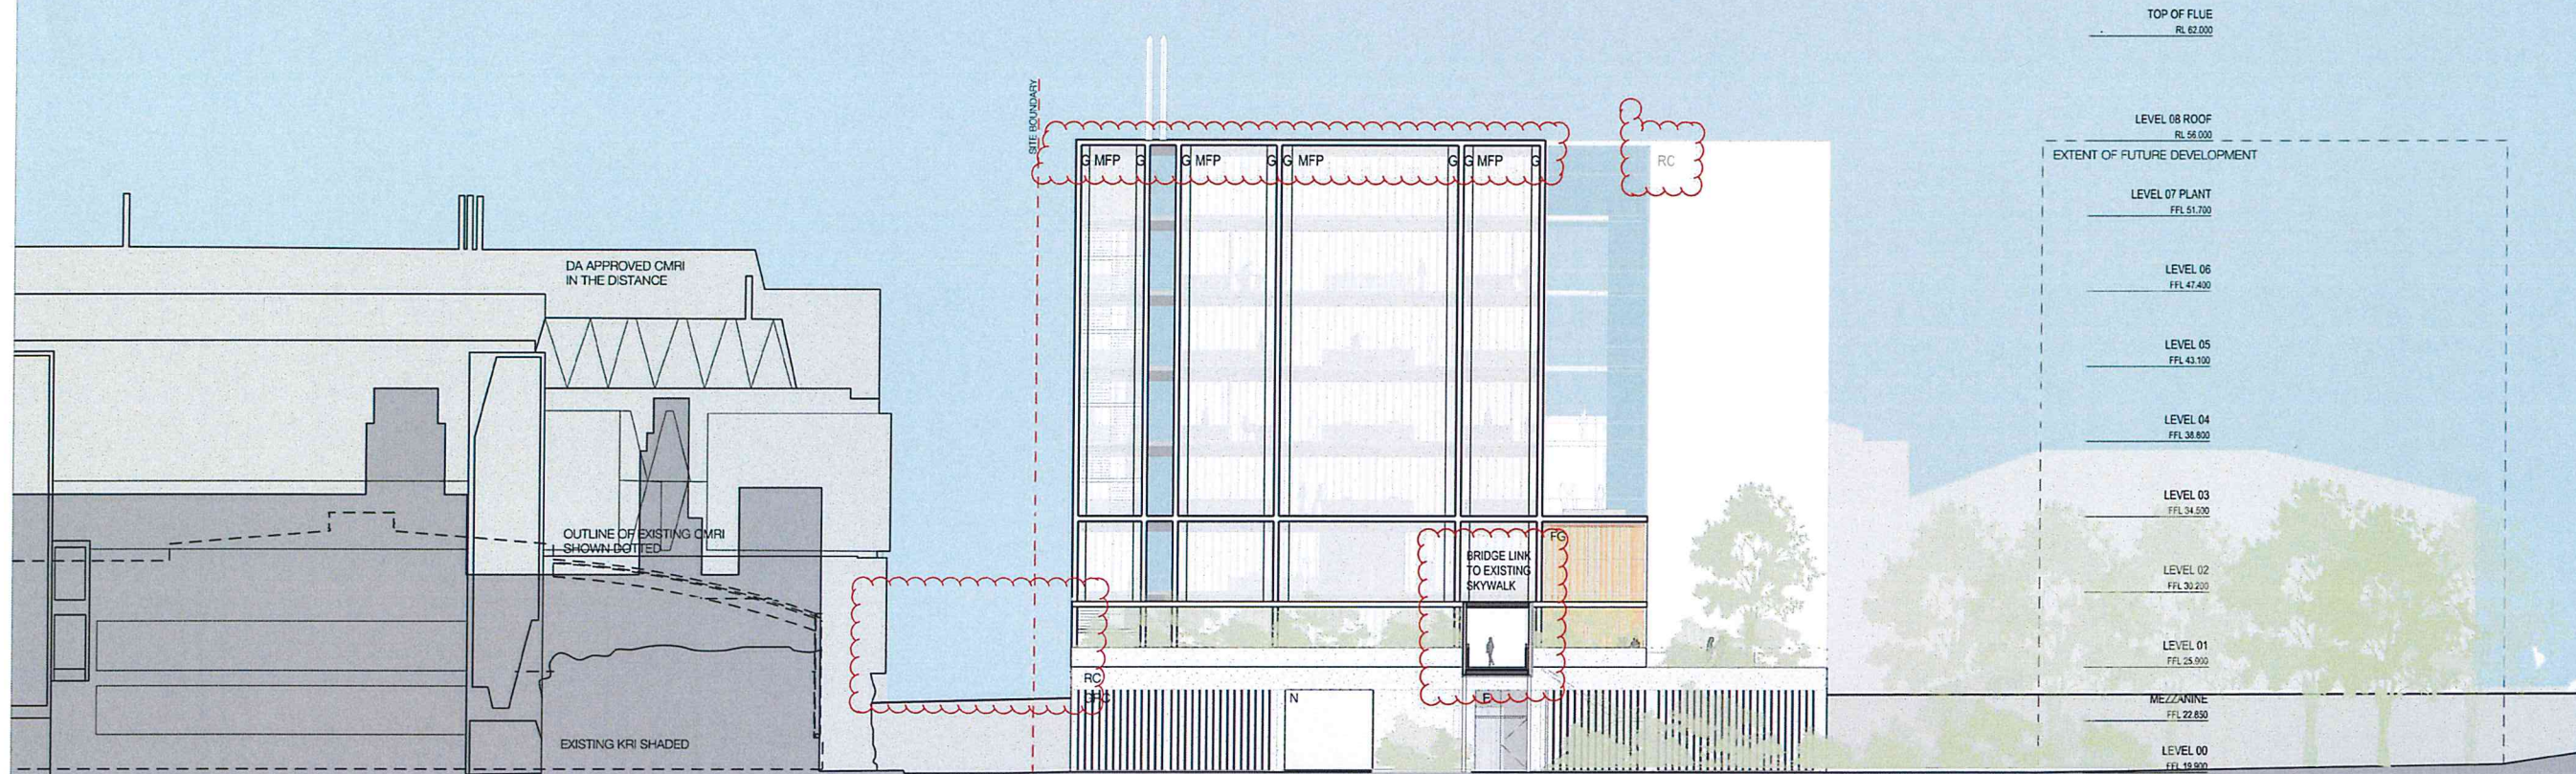

PROPOSED CMRI | HOSPITAL RD | PROPOSED MILLENNIUM INSTITUTE + RESEARCH HUB

A	Accessible WC	CRT	Courtyard	FE	Flue Exhaust	KT	Kitchenette	MDR	Metal Deck Roof	OP	Open Plan Work Area	ST	Storage	W	Waste
AT	Atium	DP	Downpipe	FG	Feature Glass	L	Lift	MEZ	Mezzanine	PL	Plant Room	TTP	Transparent Facade Panel	WTG	Walking Area
BK	Breakout Area	E	Entry	FS	Fire Stair	LAB	Laboratory	MFP	Metal Facade Panel	R	Reception	U	Unisex WC		
CPS	Cafe Seating	F	Female WC	G	Glaing	LL	Lift Lobby	MTG	Meeting Room	RC	Reinforced Concrete	V	Void		
COR	Corridor	FA	First Aid Room	GL	Goods Lift	M	Male WC	N	Nitrogen Tank Store	S	Skylight	VL	Vertical Louvre, Metal Facade Beyond		
CP	Car Park	FC	Female Change/Showers	GR	Green Roof	MC	Male Change/Showers	OF	Office	SS	Substation	VLG	Vertical Louvre, Glaing Behind		



NSW GOVERNMENT
Planning

Issued under the Environmental Planning and Assessment Act 1979

Approved Section 75W Modification Application

No. 2 granted on the 14/12/13

in respect to MP 10-0050

Signed [Signature]

Sheet No. 4 of 6

TOP OF FLUE
RL 62.000

LEVEL 08 ROOF
RL 66.000

LEVEL 07 PLANT
FFL 61.700

LEVEL 06
FFL 47.400

LEVEL 05
FFL 43.100

LEVEL 04
FFL 38.800


LEVEL 03
FFL 34.500

LEVEL 02
FFL 30.200

LEVEL 01
FFL 25.900

MEZZANINE
FFL 22.850

LEVEL 00
FFL 19.000

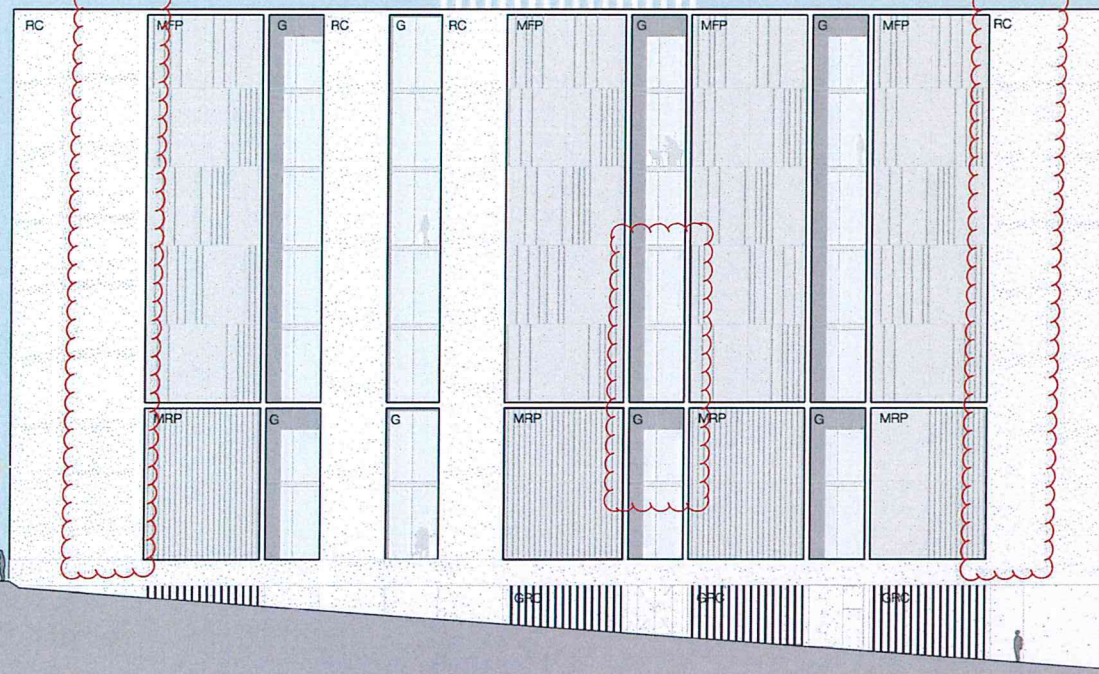

BRIDGE LINK TO EXISTING SKYWALK

HAWKESBURY ROAD

PROPOSED MILLENNIUM INSTITUTE + RESEARCH HUB

Legend									
A	Accessible WC	CRT	Courtyard	FE	Fun Exhaust	KT	Kitchenette	MCR	Metal Deck Roof
AT	Attum	DP	Downpipe	FG	Feature Glass	L	Lift	MEZ	Mezzanine
BK	Breakout Area	E	Entry	FS	Fire Stair	LAB	Laboratory	MFP	Metal Facade Panel
CPS	Cafe Seating	F	Female WC	G	Glazing	LL	Lift Lobby	MTG	Meeting Room
CCR	Corridor	FA	First Aid Room	GL	Goods Lift	M	Male WC	N	Nitrogen Tank Store
CP	Car Park	FC	Female Change Showers	GR	Green Roof	MC	Male Change Shower	OF	Office
								OP	Open Plan Work Area
								PL	Plant Room
								R	Reception
								RC	Reinforced Concrete
								S	Skylight
								SS	Substation
								ST	Storage
								TFP	Transparent Facade Panel
								U	Unisex WC
								V	Void
								VL	Vertical Louvre, Metal Facade Beyond
								VLG	Vertical Louvre, Glazing Behind
								W	Wave
								WTG	Waiting Area



BVNArchitecture

Telephone +61 2 8297 7200
Facsimile +61 2 8297 7299
www.bvn.com.au

INTELLECTUAL PROPERTY
NO COPYRIGHT OR OTHER RIGHTS ARE CLAIMED IN THIS DOCUMENT AND ITS CONTENTS. THE DOCUMENT IS THE PROPERTY OF THE CLIENT AND IS TO BE USED ONLY FOR THE PURPOSES SPECIFIED IN THE DOCUMENT. THE DOCUMENT IS NOT TO BE REPRODUCED OR COPIED IN ANY MANNER WITHOUT THE WRITTEN PERMISSION OF BVN ARCHITECTURE. ANY UNAUTHORIZED REPRODUCTION OR COPIING OF THIS DOCUMENT IS A BREACH OF THE COPYRIGHT AND OTHER RIGHTS OF BVN ARCHITECTURE AND MAY BE SUBJECT TO LEGAL ACTION.

ISSUE	DATE	FOR
1	15.07.10	SPP PDP
2	04.08.10	SPP PDP
3	15.08.10	INFORMATION
4	19.08.10	DA
5	23.08.10	DA
6	25.08.10	DA
7	03.09.13	SECTION 75W


Westmead Millennium Institute
for Medical Research

CAPITAL INSIGHT
Feasibility & Planning - Property Advisory
Project Strategy - Delivery

PROJECT

WESTMEAD
MILLENNIUM INSTITUTE &
RESEARCH HUB
BVN PROJECT NUMBER

s0911005

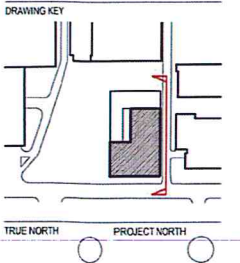

GRAPHIC SCALE
0 4000 10000
SCALE
1:400 at A3
1:200 at A1
DO NOT SCALE
STATUS

PRELIMINARY
DRAWING

EAST ELEVATION

DRAWING NUMBER
DA-E-04
ISSUE
7


INTELLECTUAL PROPERTY
© COPYRIGHT 1994 ARCHITECTURE PITY LIMITED. UNLESS OTHERWISE
AGREED IN WRITING, ALL RIGHTS TO USE THIS DOCUMENT ARE SUBJECT
TO PAYMENT IN FULL OF ALL CHARGES. THIS DOCUMENT MAY ONLY
BE USED FOR THE EXPRESS PURPOSE AND PROJECT FOR WHICH IT HAS BEEN
CREATED AND DELIVERED. AS NOTIFIED IN WRITING BY ISP, AND THIS
DOCUMENT MAY NOT BE OTHERWISE USED, OR COPIED, ANY UNAUTHORIZED
USE OF THIS DOCUMENT AT THE USER'S SOLE RISK AND WITHOUT
LIMITING ISP'S RIGHT TO THE USER RELEASES AND HOLDS ISP FROM
ANY LIABILITY.

ISSUE	DATE	FOR
1	18.07.10	SPP PDP
2	04.08.10	SPP PDP
3	15.08.10	INFORMATION
4	16.08.10	INFORMATION
5	19.08.10	DA
6	23.08.10	DA
7	25.08.10	DA
8	15.09.10	DA
9	03.09.13	SECTION 75W

PROJECT

WESTMEAD
MILLENNIUM INSTITUTE &
RESEARCH HUB
BVN PROJECT NUMBER

s0911005
DRAWING KEY

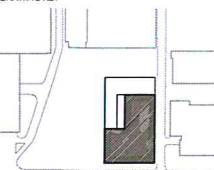

TRUE NORTH

PROJECT NO.

GRAPHIC SCAN

SCALE

400 at A3


STATUS

PRELIMINARY

DRAWING

FLOOR PLAN
LEVEL 00 - LOWER GROUND

DRAWING NUMBER	ISSUE
DA-D-00	9

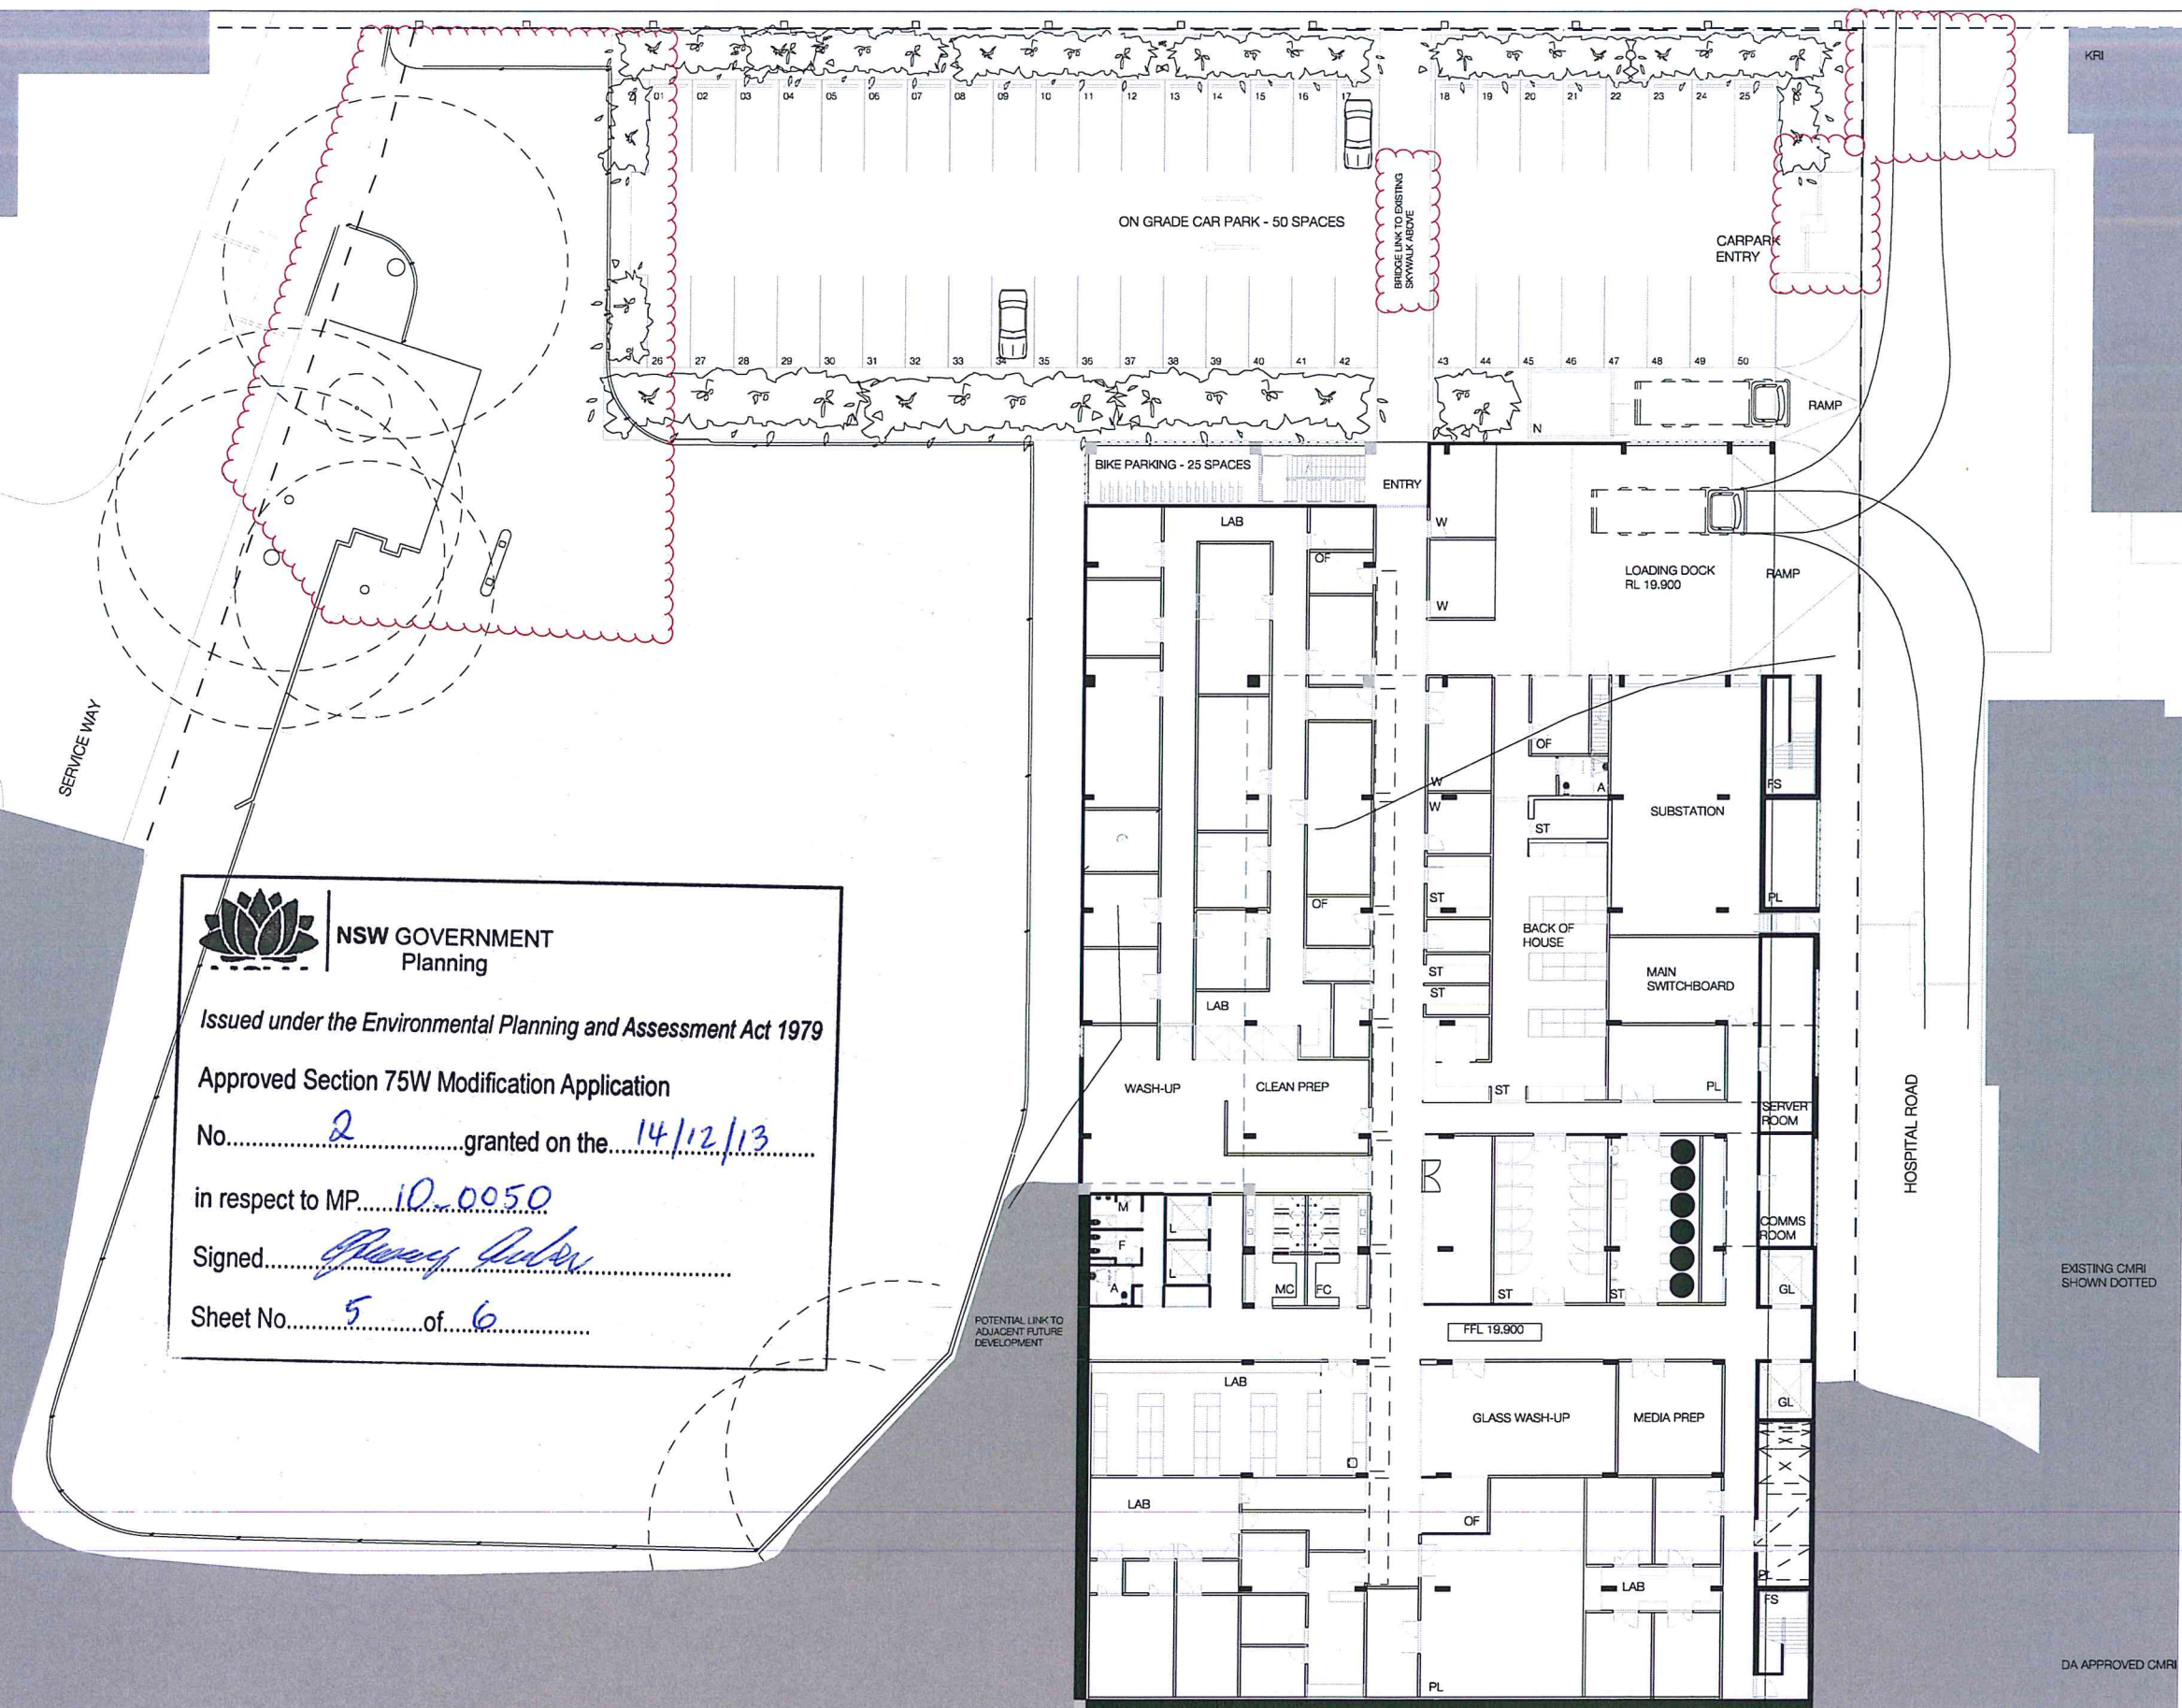

Legenda

A	CRT	Courtyard	FE	Flue Exhaust	KT	Kitchenette	MDR	Metal Deck Roof	OP	Open Plan Work Area	ST	Waste		
AT	Atrium	DP	Downdraft	FG	Feature Glass	L	MEZ	Mezzanine	PL	Plant Room	TPP	Transparent Facade Panel	WTG	Waiting Area
BK	Breakfast Area	E	Entry	FS	LAB	Laboratory	MTP	Metal Facade Panel	R	Reception	U	Unisex WC		
CFS	Cafe Seating	F		G	Glasing	LL	Lift Lobby	MTG	Meeting Room	RC	Reinforced Concrete	V	Void	
CDR	Corridor	FA	First Aid Room	GL	Goods Lift	M	N	Nitrogen Tank Store	S	Sightlight	VL	Vertical Louvre, Metal Facade Beyond		
CP	Car Park	FC	Female Change/Showers	GR	Green Roof	MC	Male Change/Shower	OF	SS	Substation	VG	Vertical Louvre, Glasling Behind		



NSW GOVERNMENT
Planning

Issued under the Environmental Planning and Assessment Act 1979

Approved Section 75W Modification Application


No. 2 granted on the 14/12/13

in respect to MP 10.0050

Signed Sharon Parker

Sheet No. 6 of 6

A	Accessible WC	CR1	Courtyard	FE	Flue Exhaust	KT	Kitchenette	MDR	Mid Deck Roof	OP	Open Plan Work Area	ST	Storage	W	Waste
AT	Attire	DP	Downpipe	FG	Feature Glass	L	Lift	MEZ	Mazzone	PL	Plant Room	TFP	Transparent Facade Panel	WTG	Waiting Area
BA	Breakout Area	E	Entry	FS	Fire Stair	LAB	Laboratory	MFP	Metal Facade Panel	R	Reception	U	Unisex WC		
CFS	Cafe Seating	F	Female WC	G	Glazing	LL	Lift Lobby	MTG	Meeting Room	RC	Reinforced Concrete	V	Void		
CDK	Corridor	FA	First Aid Room	GL	Goods Lift	M	Male WC	N	Nitrogen Tank Store	S	Skylight	VL	Vertical Louver, Metal Facade Beyond		
CP	Car Park	FC	Female Change/Showers	GR	Green Roof	MC	Male Change/Showers	OF	Office	SS	Substation	VLO	Vertical Louver, Glazing Behind		

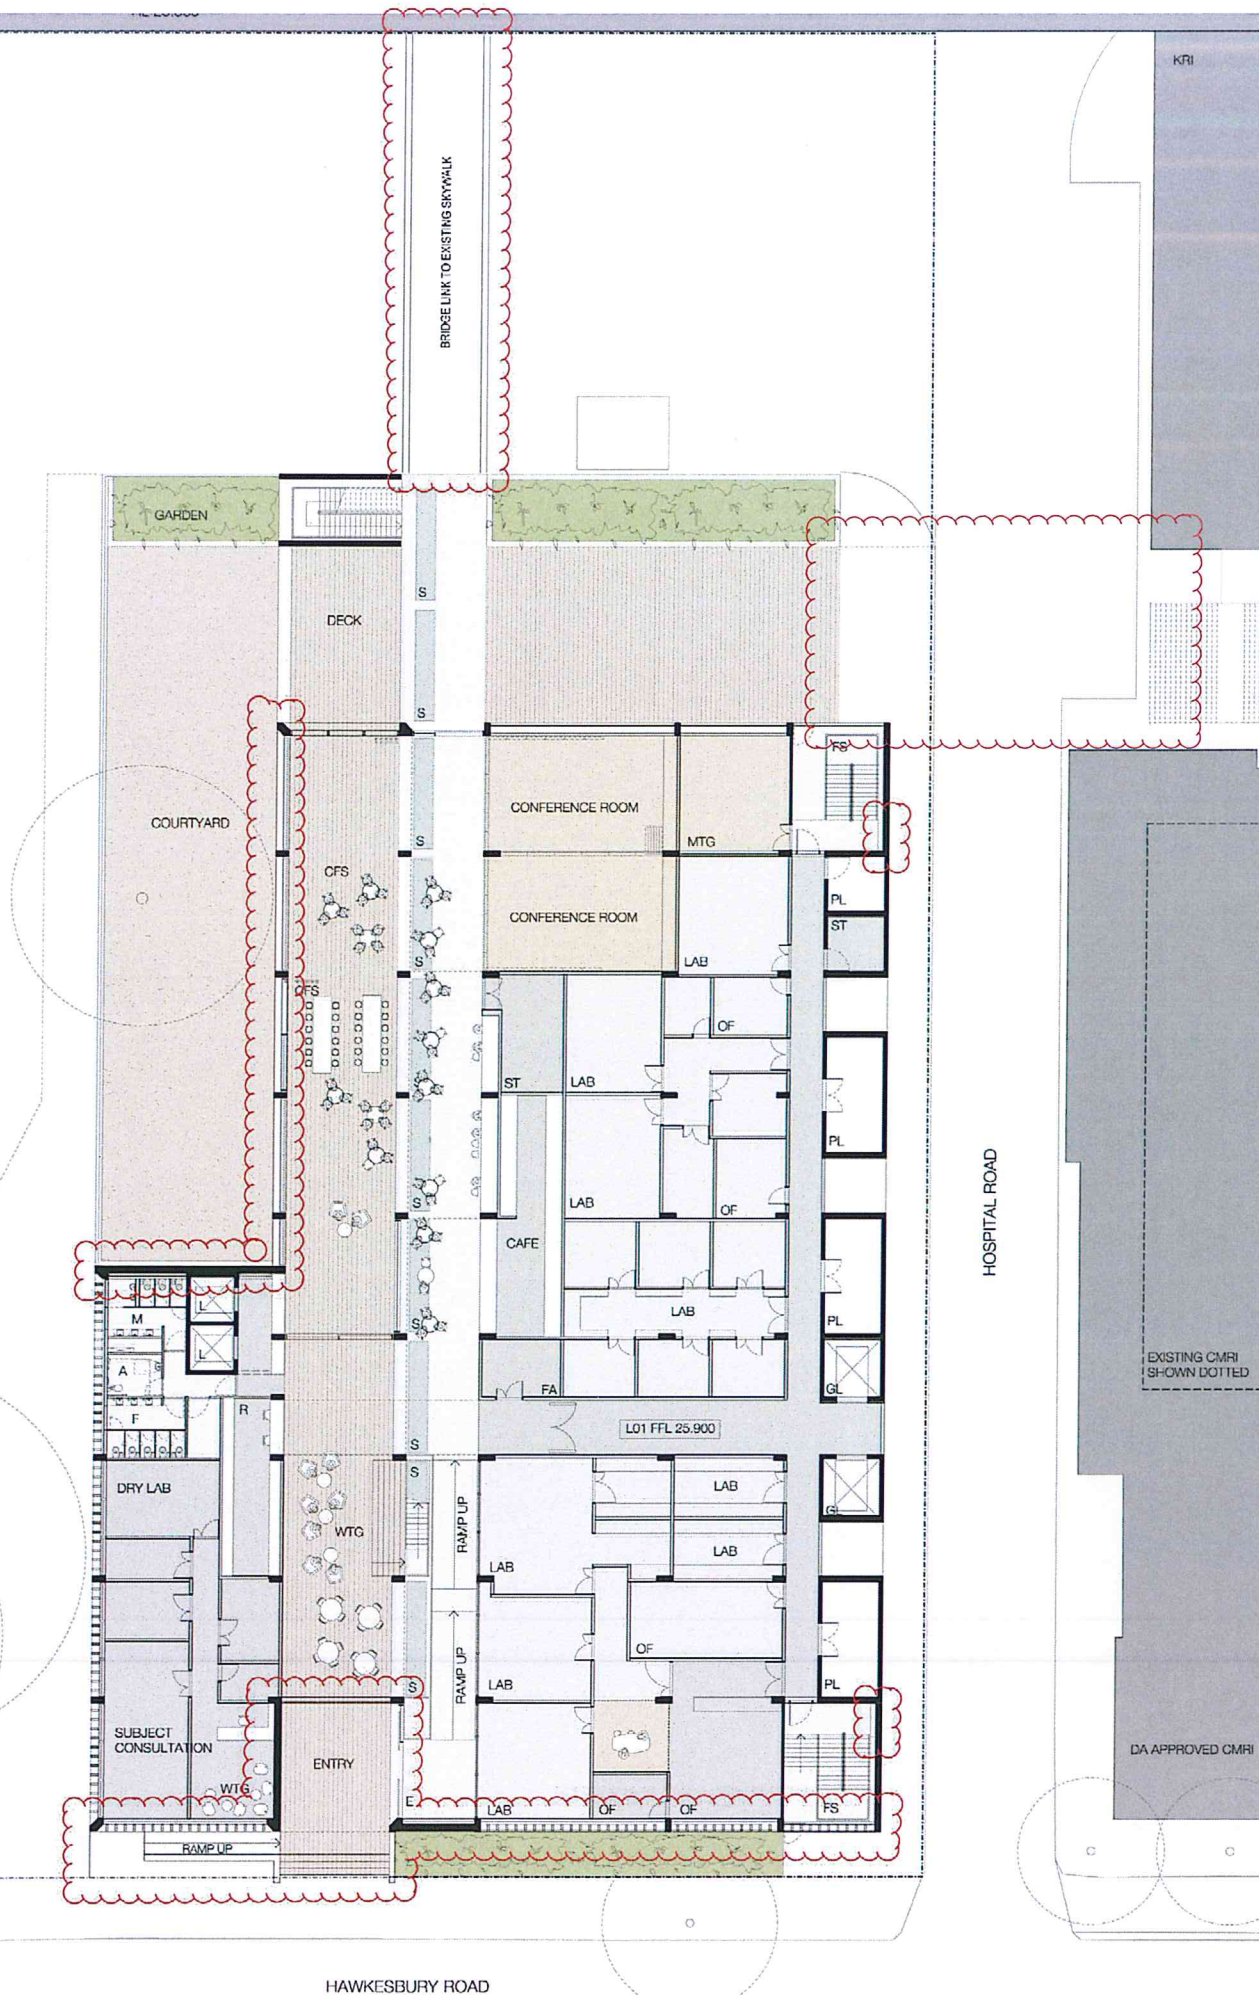

BVNArchitecture

Telephone +61 2 8297 7200
Facsimile +61 2 8297 7299
www.bvn.com.au

INTELLECTUAL PROPERTY
This document contains confidential information and is the property of BVN Architecture. It is to be used only for the purposes for which it is provided and is not to be distributed, copied, or otherwise used without the prior written consent of BVN Architecture. If you are not an intended recipient, you should not disseminate, distribute or copy this document. If you have received this document in error, please notify the system manager. This notice is for informational purposes only and does not constitute an offer of insurance or any other financial product or service. Please refer to the relevant product disclosure document for more information.

ISSUE	DATE	FOR
1	15.07.10	SPP PDP
2	04.08.10	SPP PDP
3	16.08.10	INFORMATION
4	19.08.10	DA
5	23.08.10	DA
6	25.08.10	DA
7	15.09.10	DA
8	03.09.13	SECTION 75W

Westmead Millennium Institute
for Medical Research

CAPITAL INSIGHT
Feasibility & Planning • Property Advisory
Project Strategy • Delivery


HEALTH INFRASTRUCTURE
NSW HEALTH

PROJECT

WESTMEAD
MILLENNIUM INSTITUTE &
RESEARCH HUB
BVN PROJECT NUMBER

s0911005

DRAWING KEY

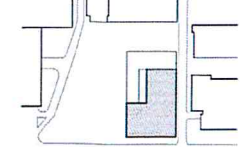

TRUE NORTH PROJECT NORTH

GRAPHIC SCALE

0 4000 10000

SCALE

1:400 at A3

1:200 at A1

STATUS

PRELIMINARY

DRAWING

FLOOR PLAN
LEVEL 01 - UPPER GROUND

DRAWING NUMBER

ISSUE

DA-D-01

8