


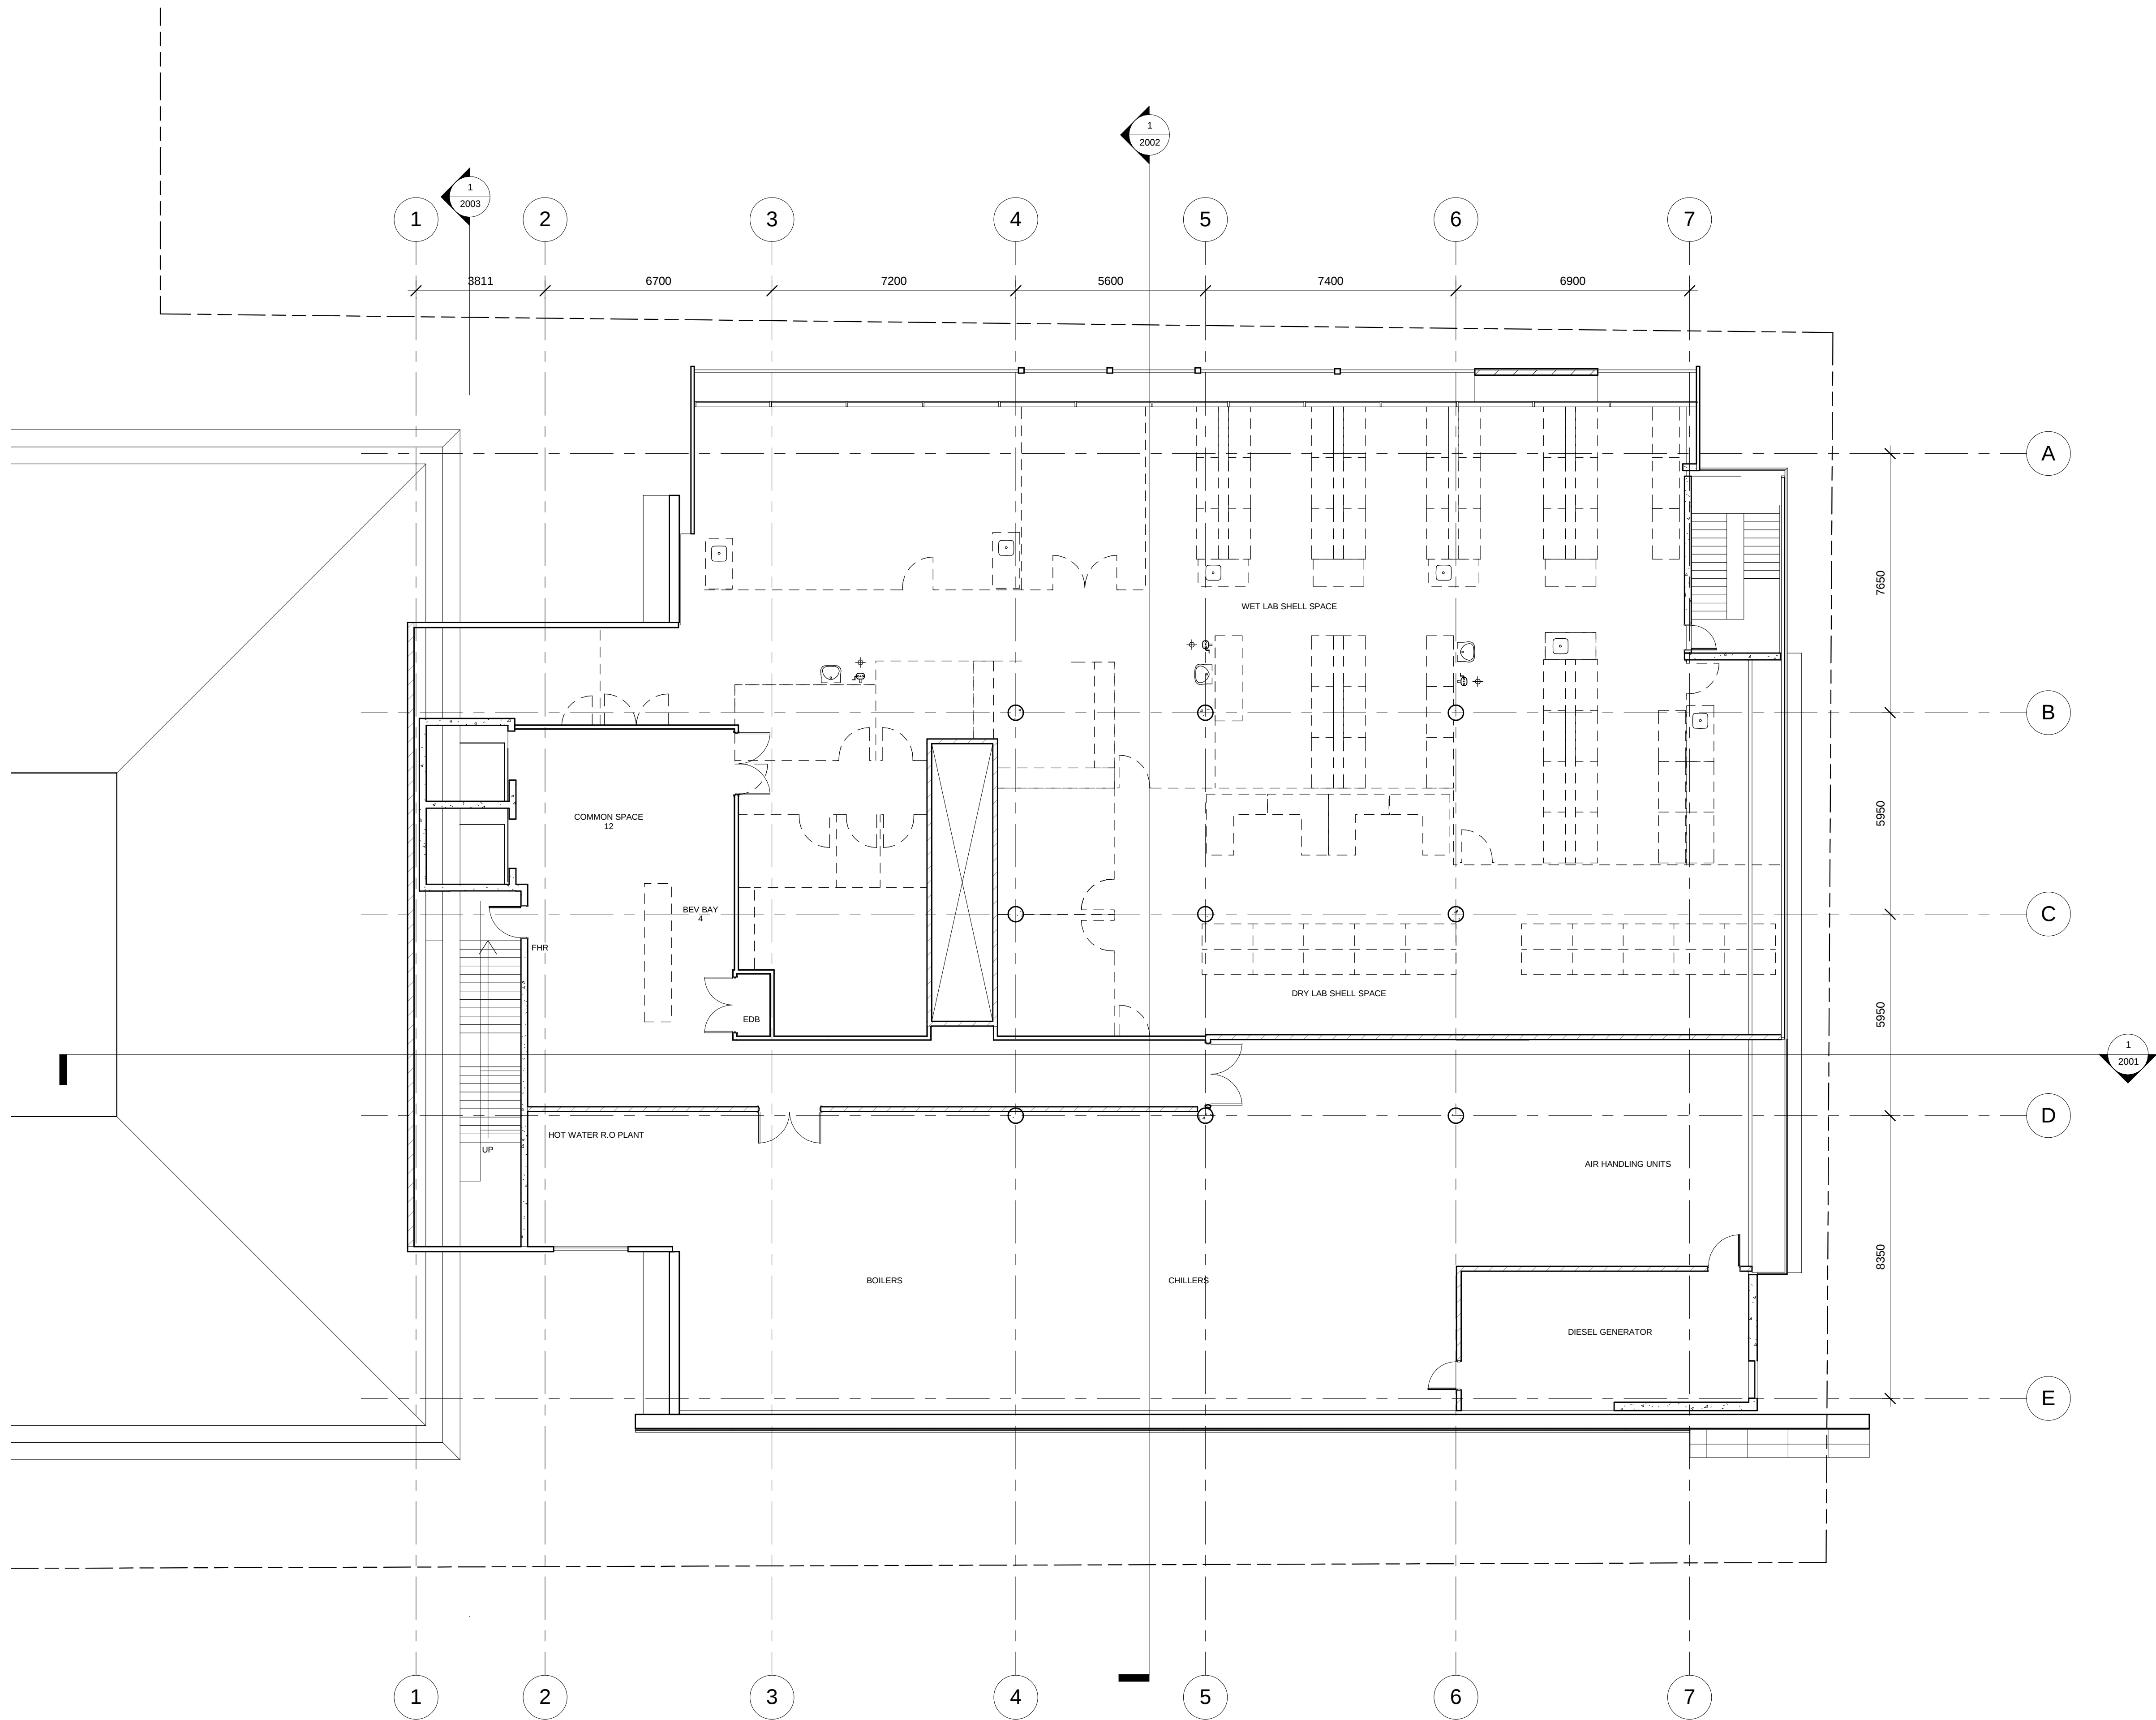

AMENDMENTS					
ISSUE	DATE	INFORMATION	ISSUE	DATE	INFORMATION
01	04/05/10	ISSUED TO USERS FOR SIGN OFF			

CLIENT



PROJECT DIRECTOR
PROJECT MANAGER



CAPITAL INSIGHT
PTY LTD
77 BERRY ST
NORTH SYDNEY
NSW 2060


PRINCIPAL DESIGN CONSULTANT



DESIGN CONSULTANTS

TAYLOR THOMPSON & WITTING
STRUCTURAL ENGINEERS
WHIPPS WOOD CONSULTING
HYDRAULIC ENGINEERS
STEENSEN WARMING
MECHANICAL
ELECTRICAL ENGINEERS

KEY PLAN

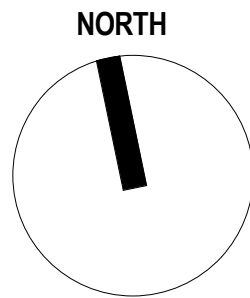

PROJECT
INGHAM HEALTH RESEARCH INSTITUTE
AT LIVERPOOL HOSPITAL

DRAWING NAME
FLOOR PLAN - LEVEL 5

DRAWN

AJ

DESIGN

Designer

CHECKED

Checker

DATE

Issue Date

SCALE

1 : 100 @ A1

JOB No.

ISSUE

09.22

01

DRAWING NUMBER

A-1005