


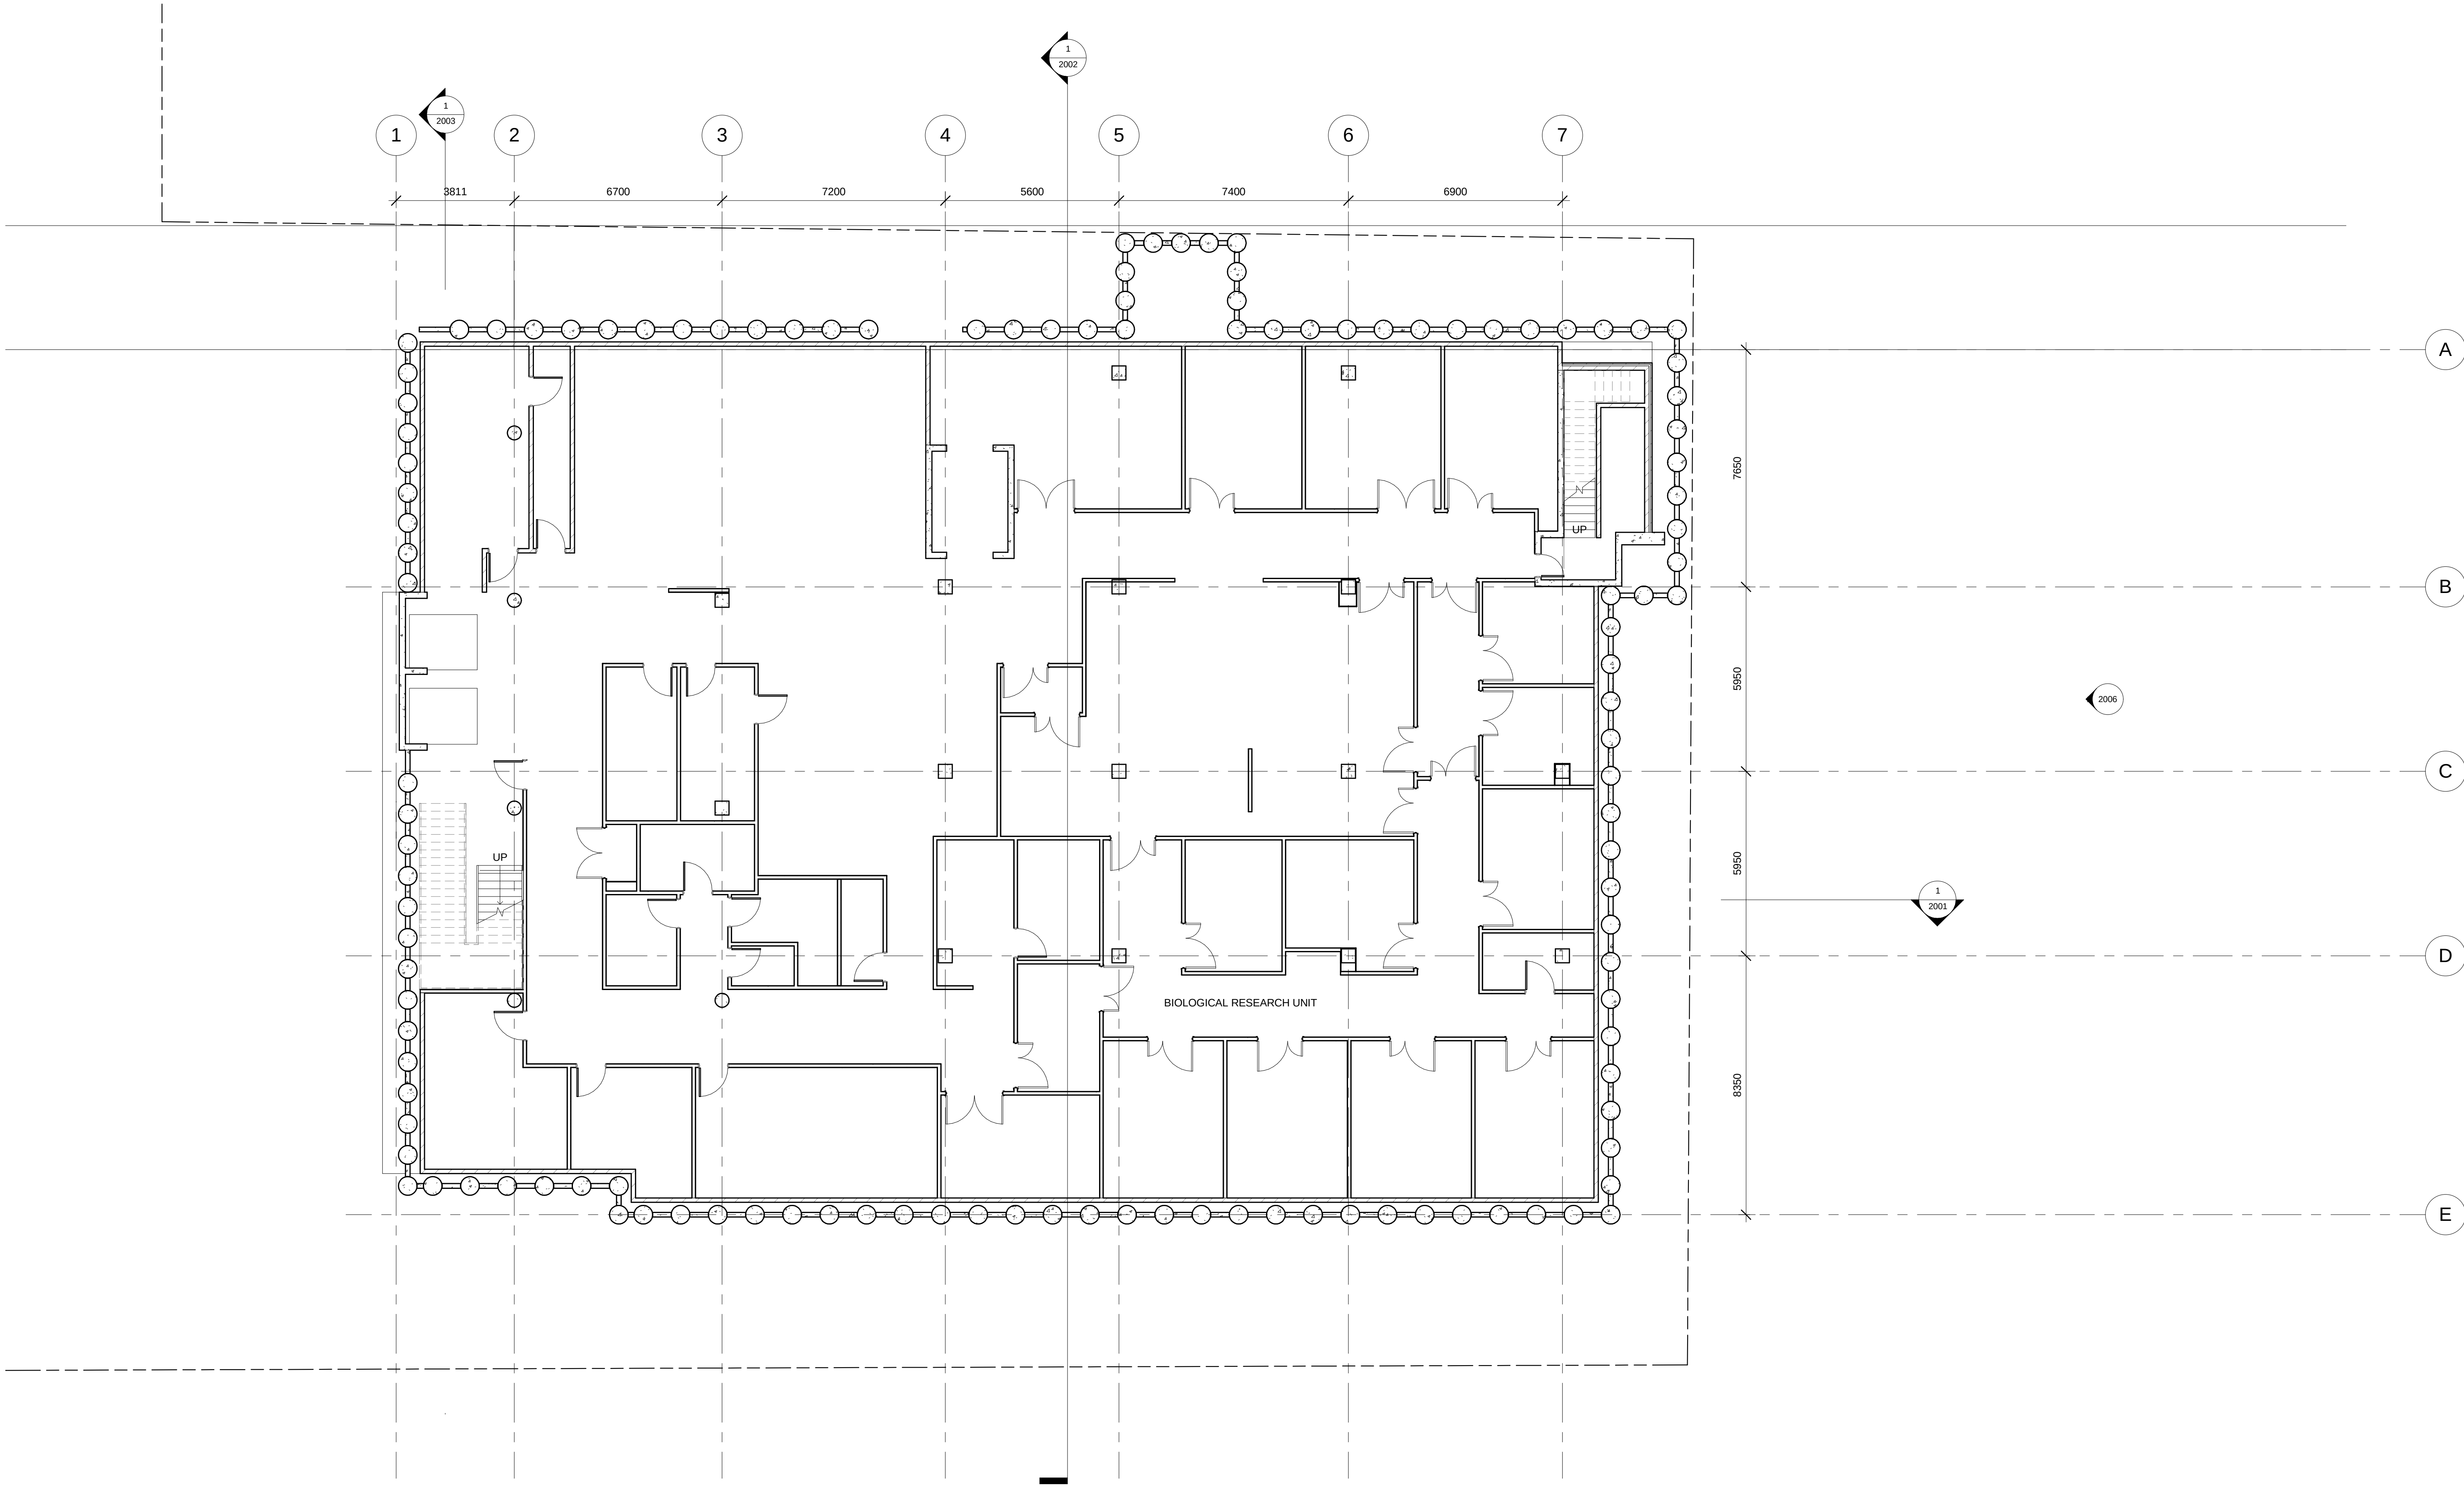

| AMENDMENTS |          |             |       |      |             |
|------------|----------|-------------|-------|------|-------------|
| ISSUE      | DATE     | INFORMATION | ISSUE | DATE | INFORMATION |
|            | 04/19/10 |             |       |      |             |
|            |          |             |       |      |             |
|            |          |             |       |      |             |
CLIENT



PROJECT DIRECTOR  
PROJECT MANAGER



CAPITAL INSIGHT  
PTY LTD  
77 BERRY ST  
NORTH SYDNEY  
NSW 2060

PRINCIPAL DESIGN CONSULTANT




35 RICHARDS AVE SURRY HILLS  
NSW AUSTRALIA 2010  
ACN 000 859 831  
PH: (02) 8353 8888 FX: (02) 9332 2402  
E: msjarchitects@msjgroup.com.au  
W: msjgroup.com.au

DESIGN CONSULTANTS

TAYLOR THOMPSON & WITTING  
STRUCTURAL ENGINEERS  
WHPPS-WOOD CONSULTING  
HYDRAULIC ENGINEERS  
STEENSEN VARMMING  
MECHANICAL  
ELECTRICAL ENGINEERS

KEY PLAN

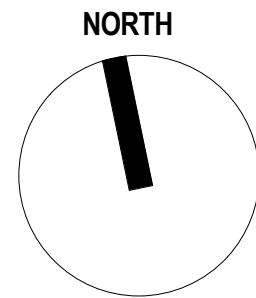

PROJECT

INGHAM HEALTH RESEARCH INSTITUTE  
AT LIVERPOOL HOSPITAL

DRAWING NAME

FLOOR PLAN - BASEMENT

DRAWN

Author

DESIGN

Designer

CHECKED

Checker

DATE

Issue Date

SCALE

1 : 100 @ A1

JOB No.

ISSUE

09.22

DRAWING NUMBER

A-1007