


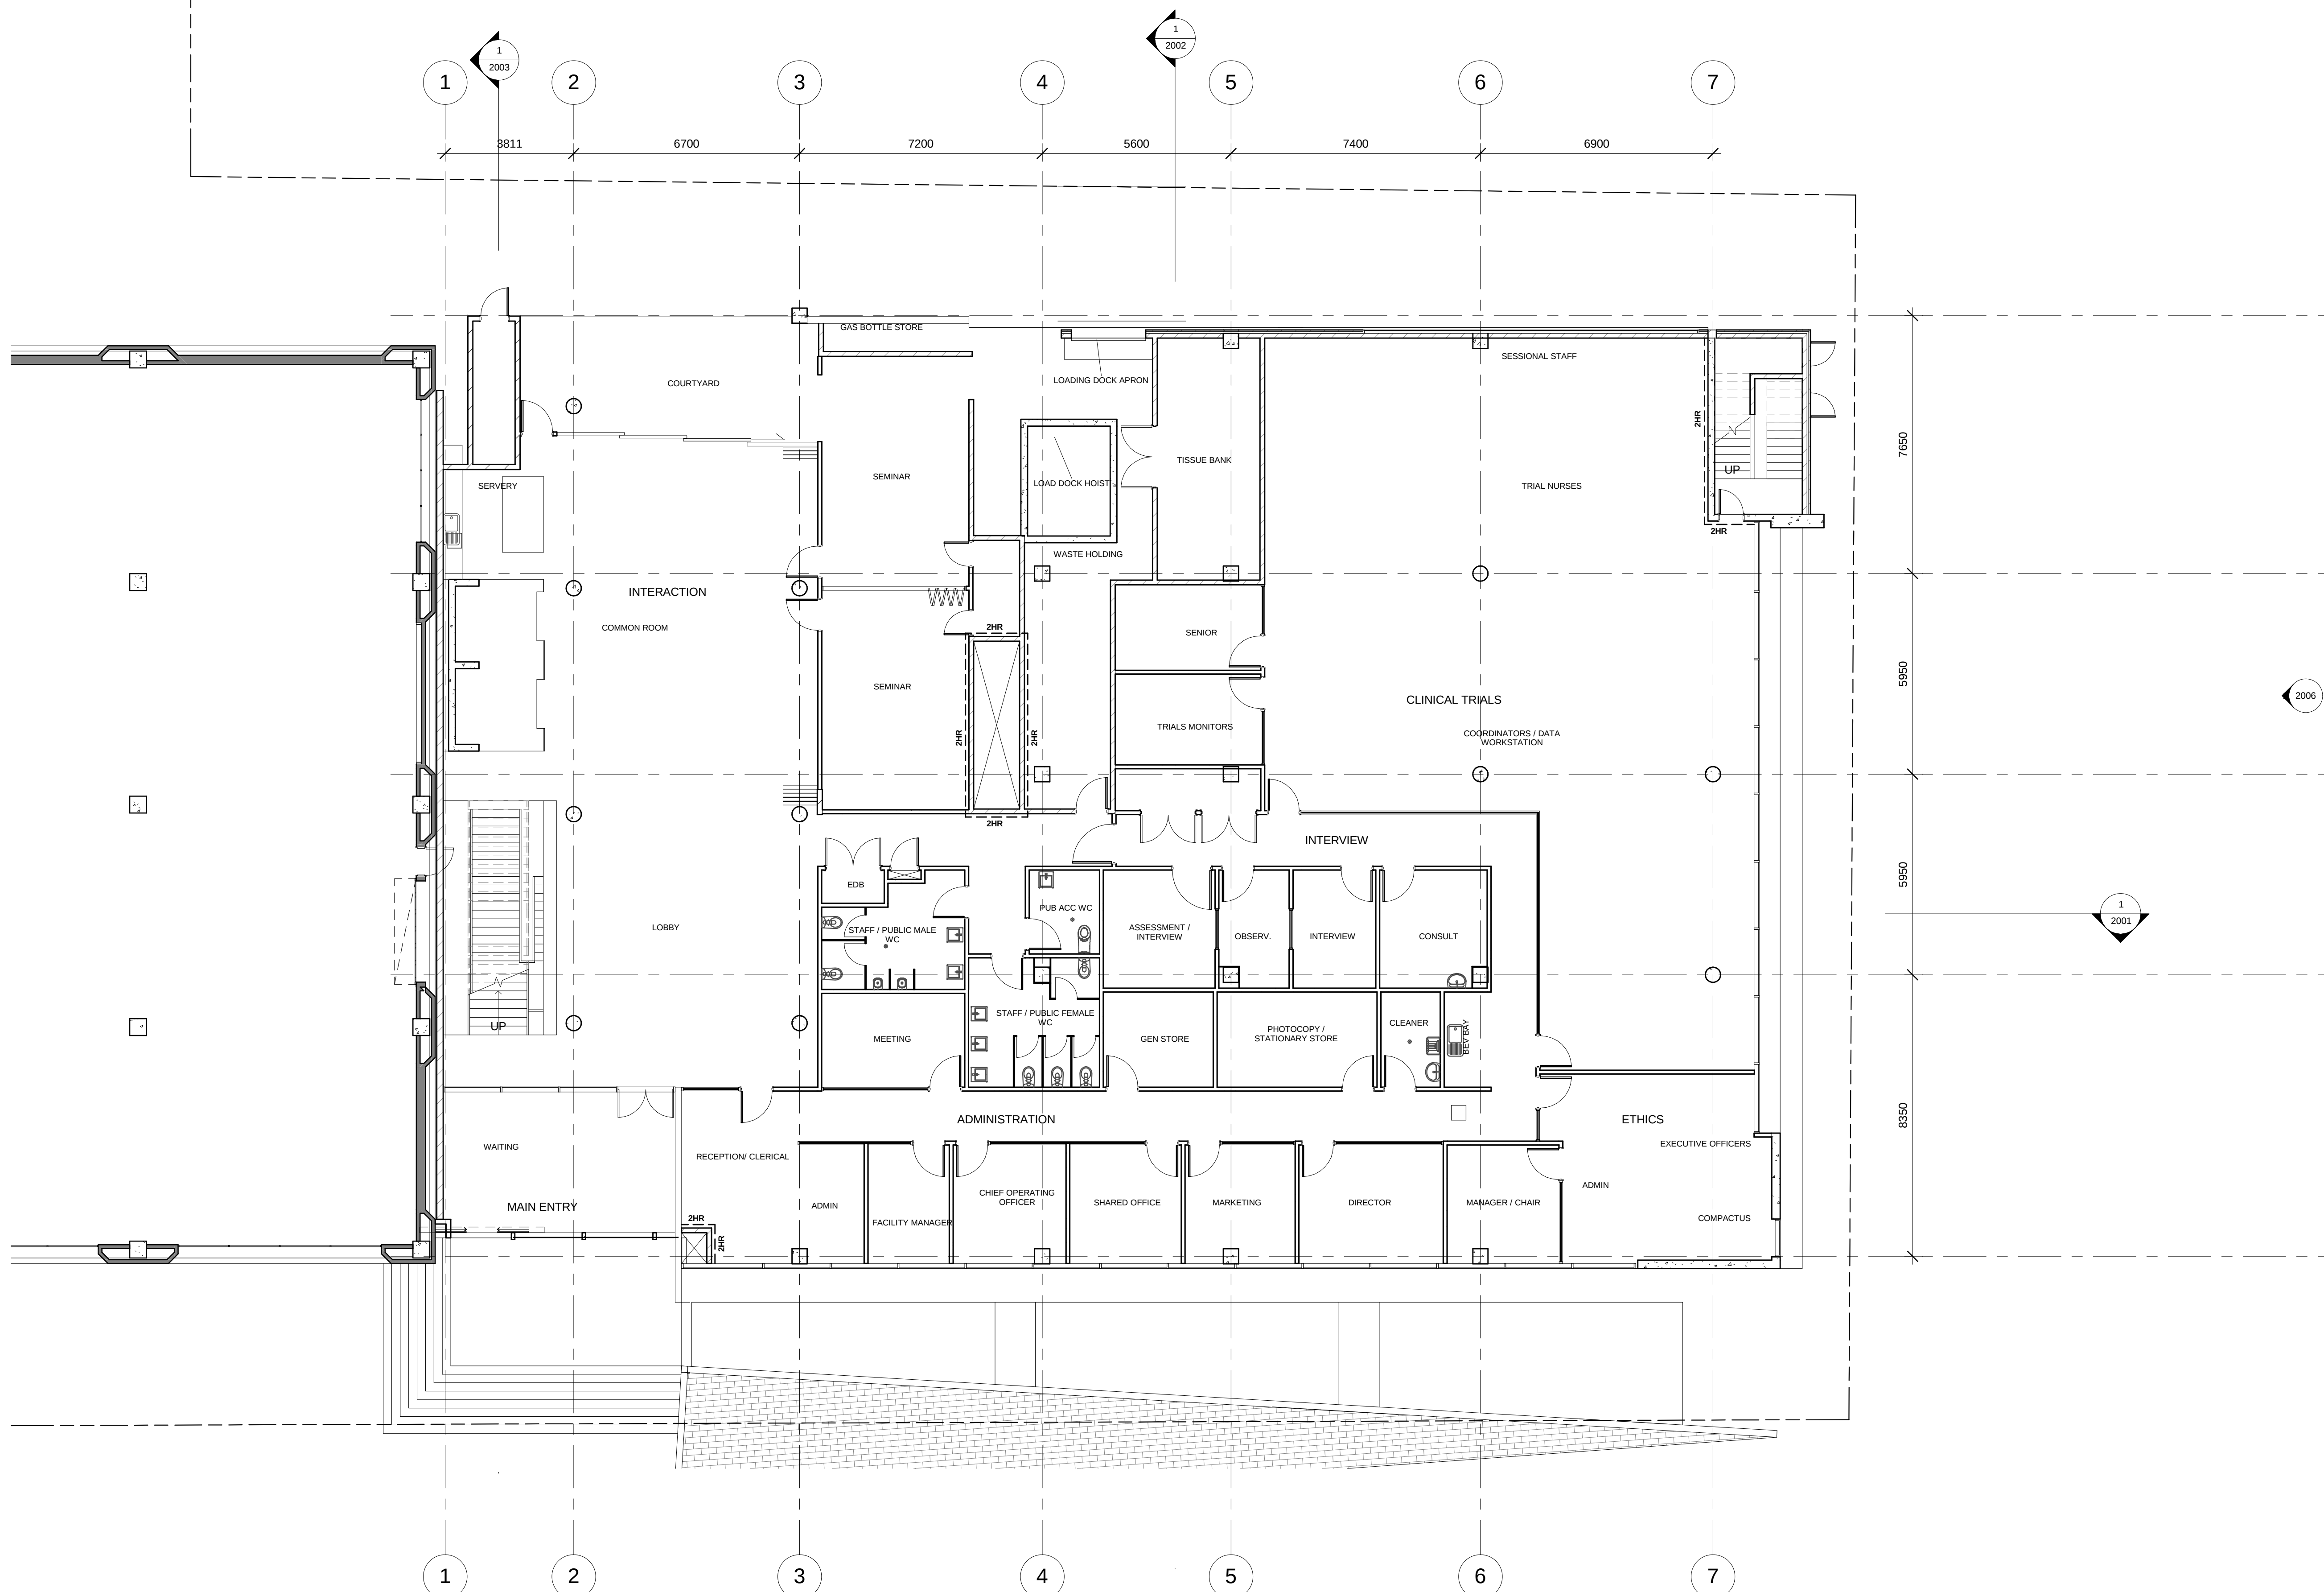


AMENDMENTS					
ISSUE	DATE	INFORMATION	ISSUE	DATE	INFORMATION

CLIENT



PROJECT DIRECTOR
PROJECT MANAGER

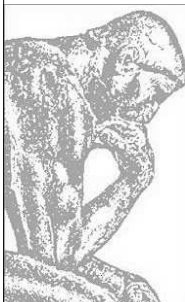

CAPITAL INSIGHT
PTY LTD
77 BERRY ST
NORTH SYDNEY
NSW 2060


PRINCIPAL DESIGN CONSULTANT



DESIGN CONSULTANTS

TAYLOR THOMPSON & WITTING
STRUCTURAL ENGINEERS
WHIPPS WOOD CONSULTING
HYDRAULIC ENGINEERS
STEENSEN VARING
MECHANICAL /
ELECTRICAL ENGINEERS

KEY PLAN

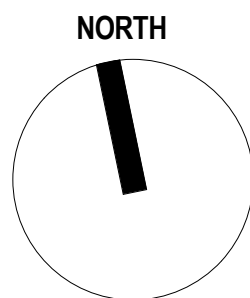

PROJECT
INGHAM HEALTH RESEARCH INSTITUTE
AT LIVERPOOL HOSPITAL

DRAWING NAME
FLOOR PLAN - LEVEL 1

DRAWN

Author

DESIGN

Designer

CHECKED

Checker

DATE

Issue Date

SCALE

1 : 100 @ A1

JOB No.

ISSUE

09.22

DRAWING NUMBER

A-1001