


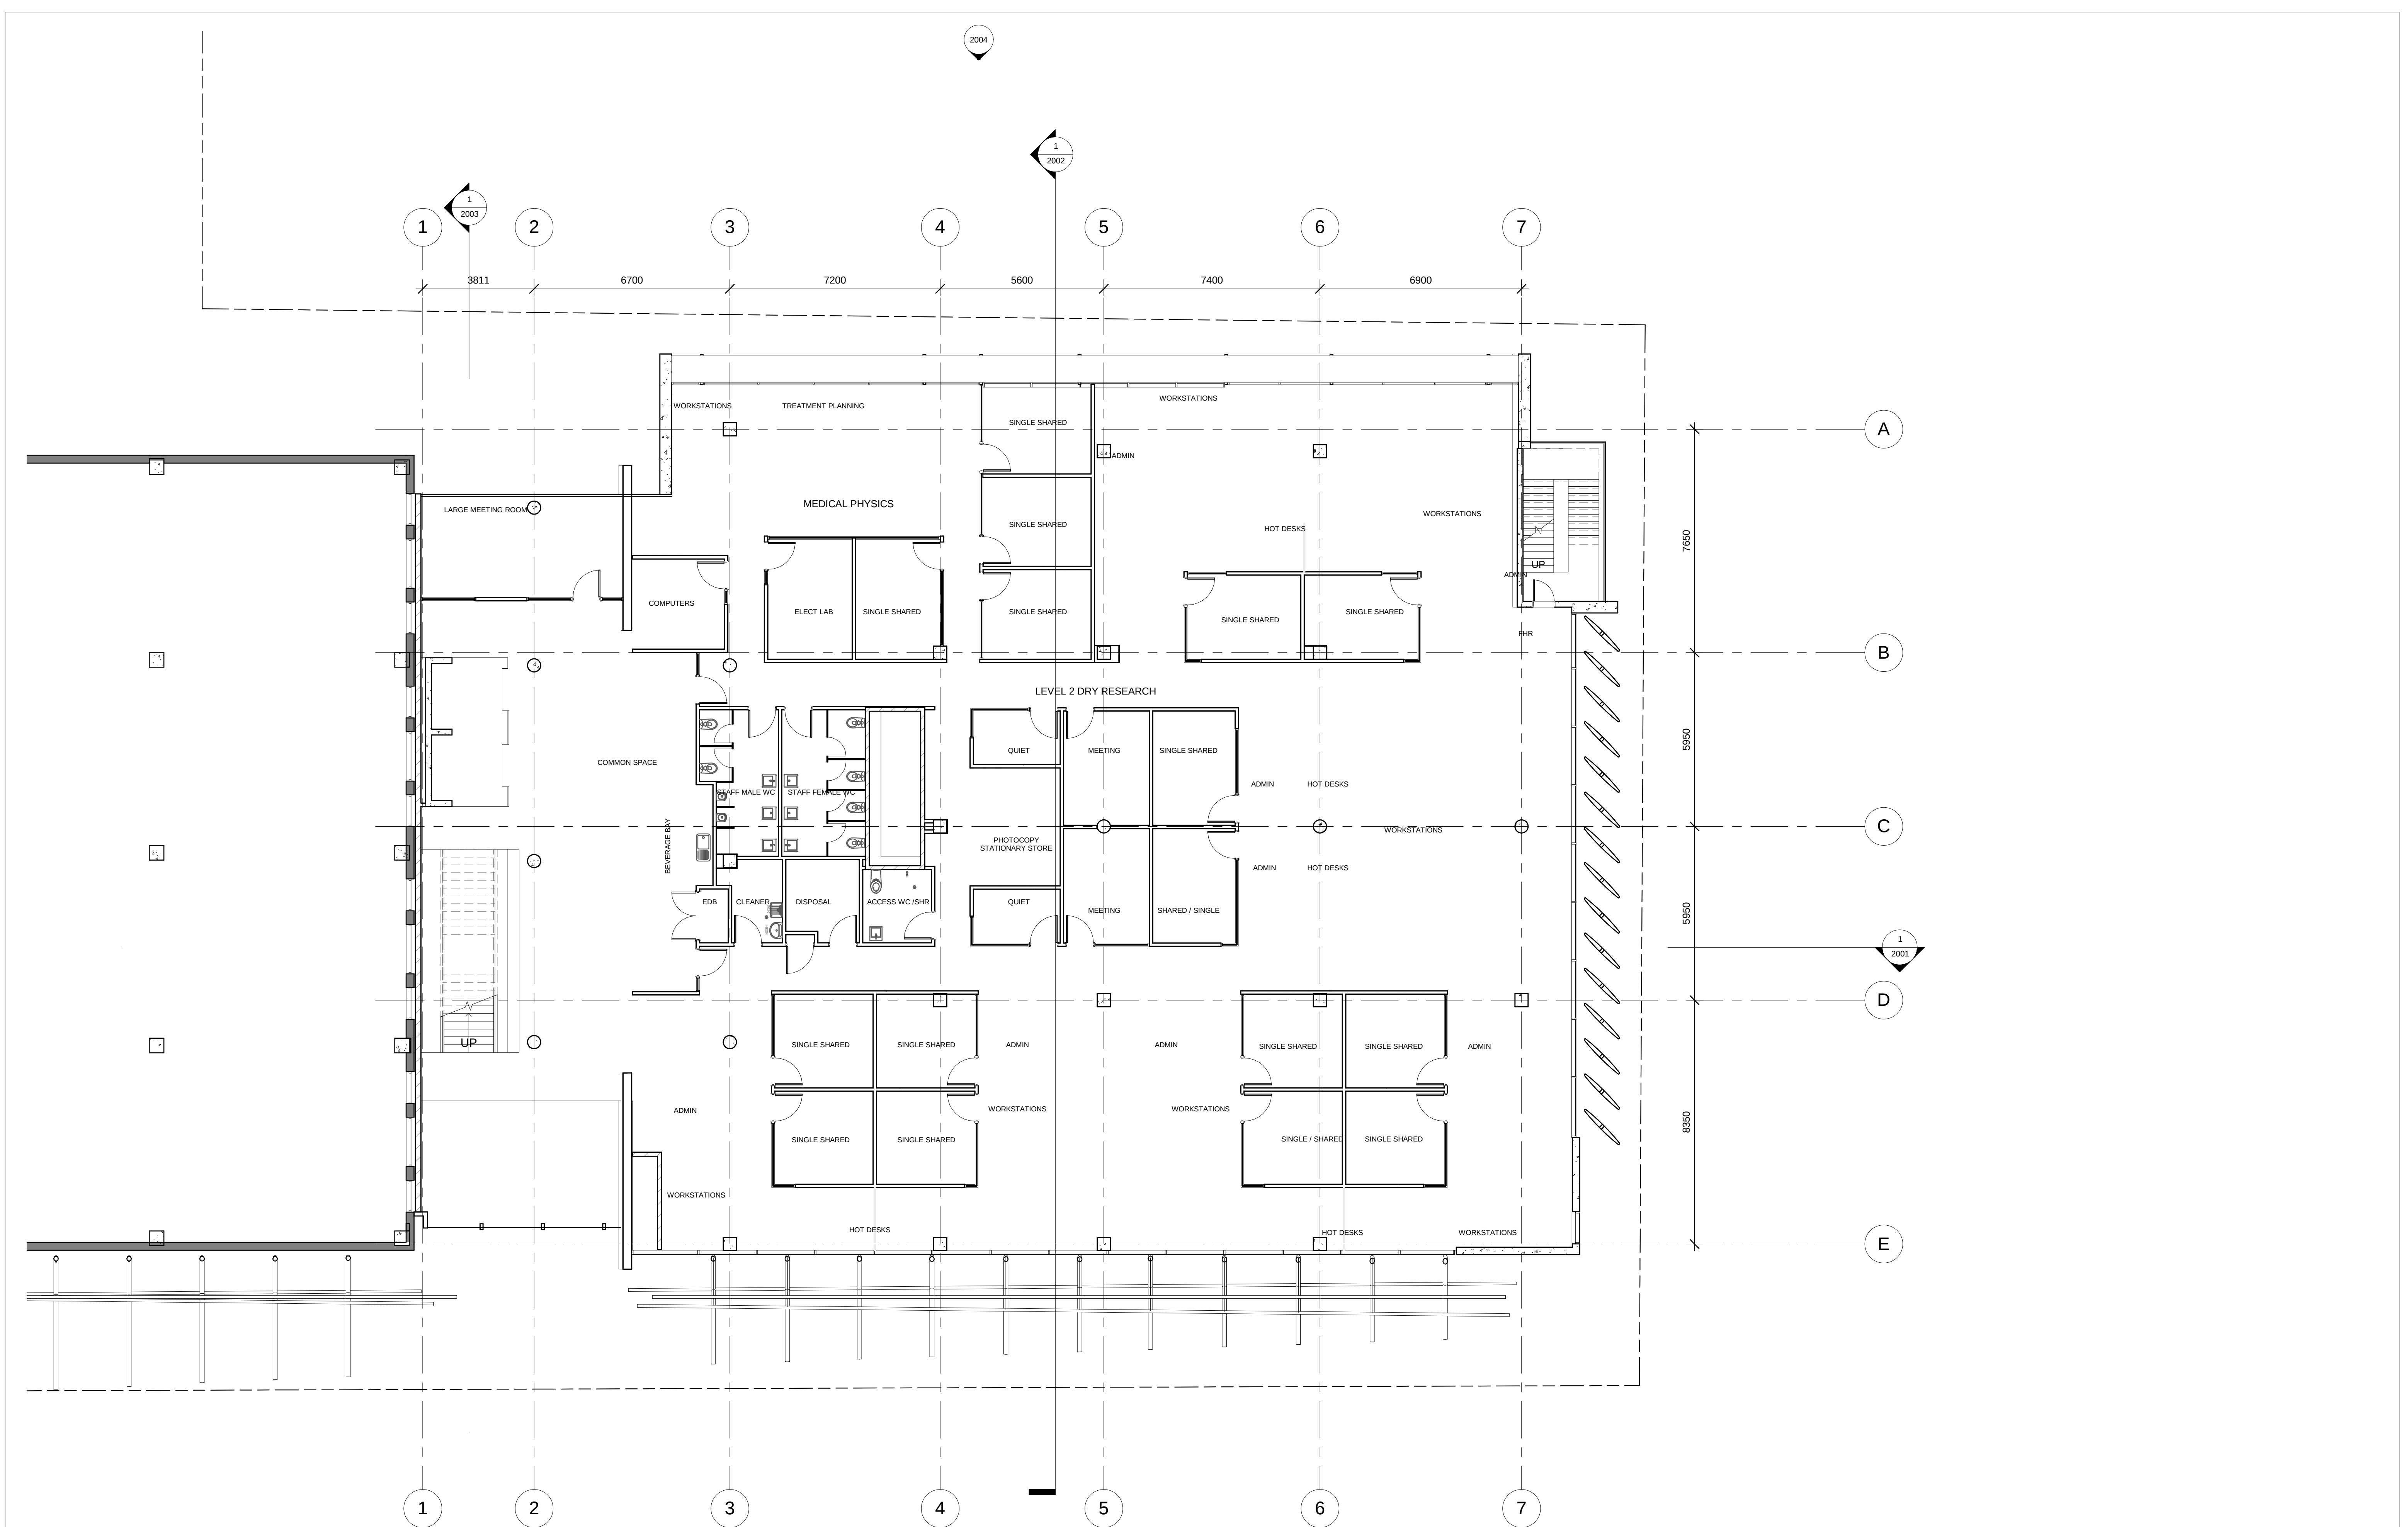

AMENDMENTS					
ISSUE	DATE	INFORMATION	ISSUE	DATE	INFORMATION
	04/21/10				

CLIENT


Ingham Health Research Institute

PROJECT DIRECTOR
PROJECT MANAGER


CAPITAL INSIGHT
PTY LTD
77 BERRY ST
NORTH SYDNEY
NSW 2060


PRINCIPAL DESIGN CONSULTANT


MSJ
McConnel Smith & Johnson
ARCHITECTS
35 RICHARDS AVE SURRY HILLS
NSW AUSTRALIA 2010
ACN 000 859 831
PH: (02) 8353 8888 FX: (02) 9332 2402
E: msjarchitects@msjgroup.com.au
W: msjgroup.com.au

DESIGN CONSULTANTS

TAYLOR THOMPSON & WITTING
STRUCTURAL ENGINEERS
WHIPPS WOOD CONSULTING
HYDRAULIC ENGINEERS
STEENSEN VARWING
MECHANICAL
ELECTRICAL ENGINEERS

KEY PLAN

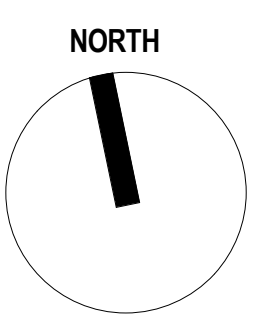
NORTH

PROJECT

INGHAM HEALTH RESEARCH INSTITUTE
AT LIVERPOOL HOSPITAL

DRAWING NAME

FLOOR PLAN - LEVEL 2

DRAWN

Author

DESIGN

Designer

CHECKED

Checker

DATE

Issue Date

SCALE

1 : 100 @ A1

JOB No.

ISSUE

09.22

DRAWING NUMBER

A-1002