


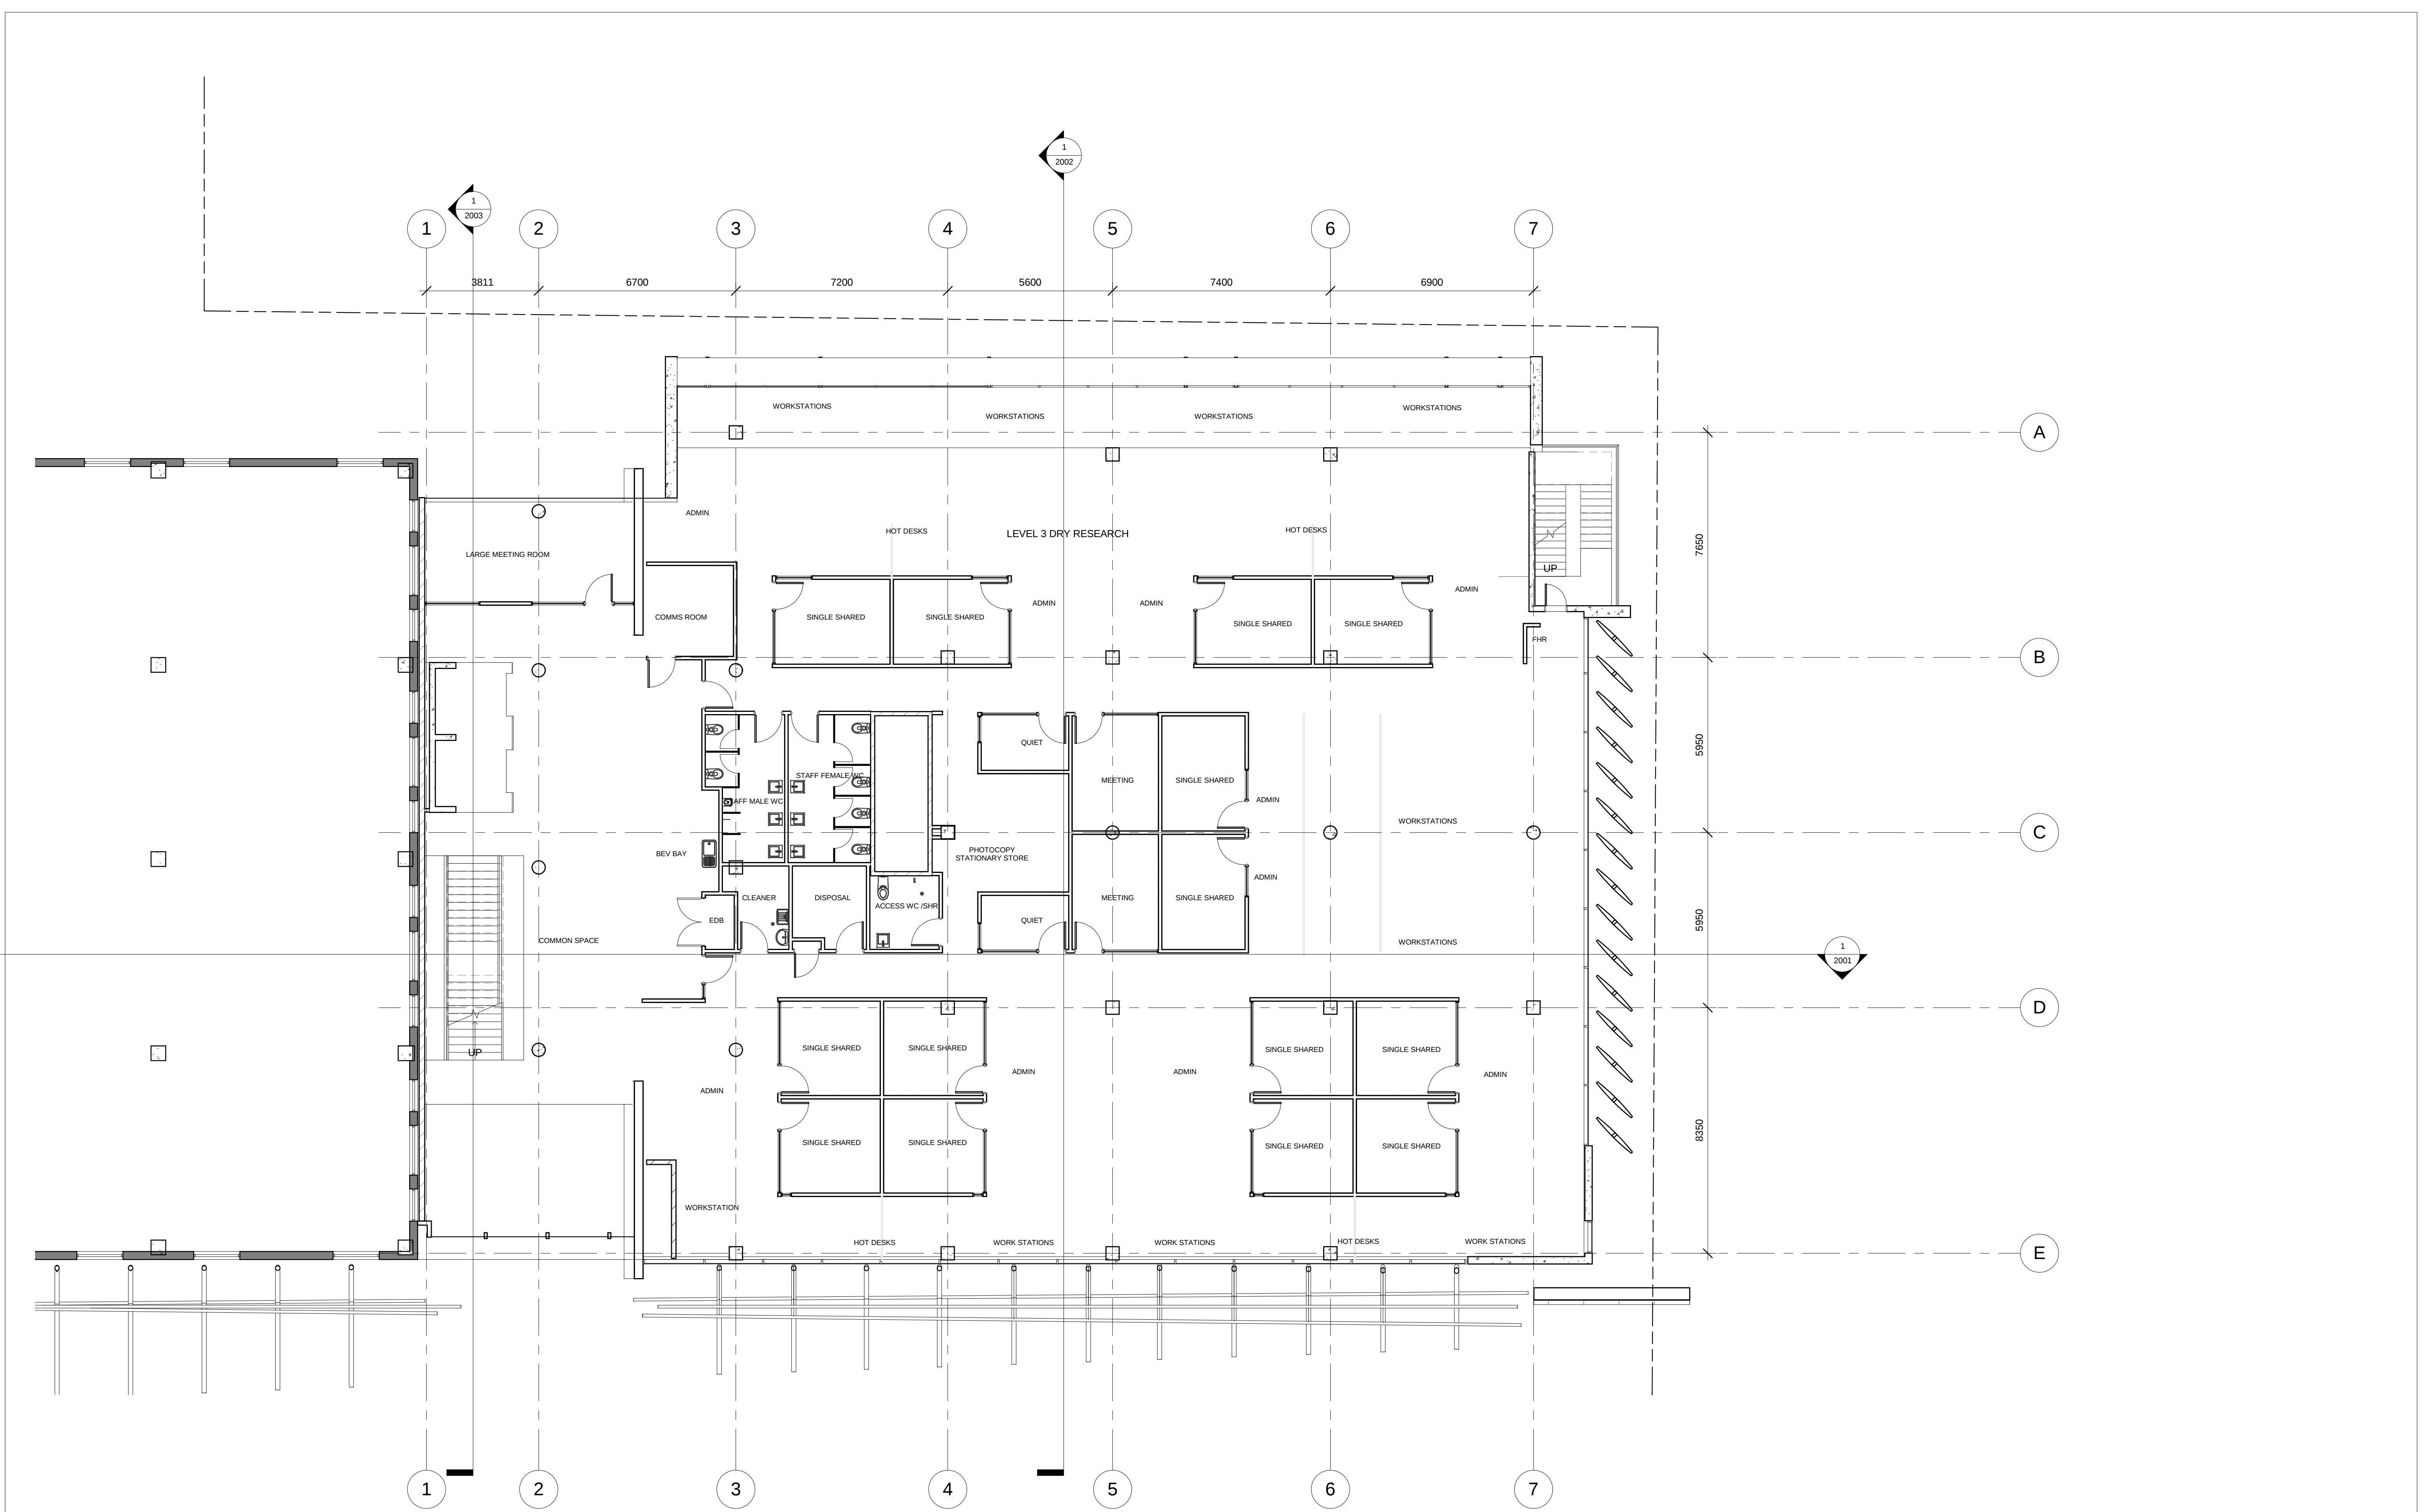

AMENDMENTS					
ISSUE	DATE	INFORMATION	ISSUE	DATE	INFORMATION
	04/21/10				

CLIENT



Ingham Health Research Institute

PROJECT DIRECTOR
PROJECT MANAGER



CAPITAL INSIGHT
PTY LTD
77 BERRY ST
NORTH SYDNEY
NSW 2060

PRINCIPAL DESIGN CONSULTANT




MSJ
McConnel Smith & Johnson
ARCHITECTS

DESIGN CONSULTANTS

TAYLOR THOMPSON & WITTING
STRUCTURAL ENGINEERS
WHIPPS WOOD CONSULTING
HYDRAULIC ENGINEERS
STEENSEN VARMIER
MECHANICAL
ELECTRICAL ENGINEERS

KEY PLAN

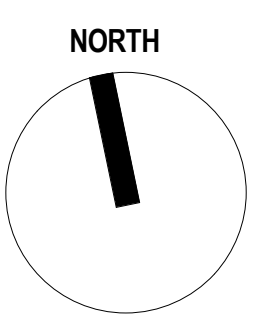

NORTH

PROJECT

INGHAM HEALTH RESEARCH INSTITUTE
AT LIVERPOOL HOSPITAL

DRAWING NAME
FLOOR PLAN - LEVEL 3

DRAWN

Author

Design
Designer

CHECKED
Checker

DATE
Issue Date

SCALE

1 : 100 @ A1

JOB No. ISSUE

09.22

DRAWING NUMBER
A-1003