

GROSS FLOOR AREA = 920 m²

LEGEND

- CONCRETE WALL / COLUMN REFER TO STRUCTURAL ENG SPEC
- 190 BLOCK WALL
- 140 BLOCK WALL
- 92 STUD WALL TYPICAL-REFER TO SPEC FOR LIVING INFO
- SC STEEL COLUMN REFER TO STRUCTURAL ENG SPEC
- WS WALL STIFFENER REFER TO STRUCTURAL ENG SPEC
- HR1 HANDRAIL 1 TIMBER HANDRAIL
- HR2 HANDRAIL 2 EXTERNAL S.S. HANDRAIL
- HR3 HANDRAIL 3 INTERNAL S.S. HANDRAIL
- HR4 HANDRAIL 4 GAL. STEEL HANDRAIL
- GB1 GLASS BALUSTRADE TYPE 1
- GB1 GLASS BALUSTRADE TYPE 2
- TA TACTILE INDICATORS
- SLAB PENETRATION
- 2 HOUR FIRE RATED WALL
- DRENCHERS
- 2 HR FIRE CURTAIN
- RS ROLLER SHUTTER
- CW CHAIN WIRE FENCE & GATE

GENERAL NOTES

- DOOR LINES ON THIS SIZE 100mm UNLESS NOTED OTHERWISE
- LOCATION OF ALL FIXTURES & FITTINGS IN DISABLED M.C. & SHOWERS SHALL COMPLY WITH AS1428.1
- PENETRATIONS IN SLAB BETWEEN FIRE COMPARTMENTS SHALL MAINTAIN FIRE SEPARATION BETWEEN FLOORS. REFER TO SERVICES ENGINEER'S DOCUMENTS.
- ALSO REFER TO REFLECTED CEILING DRAWINGS
- UNLESS NOTED OTHERWISE FINISHED LINE OF CORRIDOR SHALL ALIGN.

TENDER DRAWING / NOT FOR CONSTRUCTION

AMENDMENTS			ISSUE	DATE	INFORMATION
01	15.05.10	ISSUED FOR INFORMATION			
02	04.06.10	ISSUED FOR CO-ORDINATION & REVIEW			
03	07.07.10	ISSUED FOR TENDER			

CLIENT
ihri
Ingham Health Research Institute

PROJECT DIRECTOR
PROJECT MANAGER
CAPITAL INHIBIT
PTY LTD
77 BERRY ST
NORTH SYDNEY
NSW 2060

PRINCIPAL DESIGN CONSULTANT
35 RICHARDS AVE SURREY HILLS
NEW AUSTRALIA 2010
ACN 000 929 831
PH: (02) 9353 8888 FX: (02) 9332 2403
E: msj@trifecta.com.au
W: msjgroup.com.au
MSJ
McConnell Smith & Johnson
ARCHITECTS

DESIGN CONSULTANTS
TAYLOR THOMPSON & MITCHELL
STRUCTURAL ENGINEERS
WHIPPISWOOD
CONSULTING HYDRAULIC
ENGINEERS
STEENSEN VARMING
MECHANICAL
ELECTRICAL ENGINEERS

KEY PLAN



PROJECT
**INGHAM HEALTH RESEARCH INSTITUTE
AT LIVERPOOL HOSPITAL**
DRAWING NAME
**FLOOR PLAN
LEVEL 1**

DRAWN JOM	SCALE 1:100 @ A1 1:200 @ A3
DESIGN MSJ	JOB NO. 09.22
CHECKED JZ	ISSUE 03
DATE 25.03.10	DRAWING NUMBER A-1001

GROSS FLOOR AREA = 1015 m²

LEGEND

- CONCRETE WALL / COLUMN REFER TO STRUCTURAL ENG SPEC
- 190 BLOCK WALL
- 140 BLOCK WALL
- 92 STUD WALL TYPICAL-REFER TO SPEC FOR LIVING INFO
- SC STEEL COLUMN REFER TO STRUCTURAL ENG SPEC
- WS WALL STIFFENER REFER TO STRUCTURAL ENG SPEC
- HR1 HANDRAIL 1 TIMBER HANDRAIL
- HR2 HANDRAIL 2 EXTERNAL S.S HANDRAIL
- HR3 HANDRAIL 3 INTERNAL S.S HANDRAIL
- HR4 HANDRAIL 4 GAL. STEEL HANDRAIL
- GB1 GLASS BALUSTRADE TYPE 1
- GB1 GLASS BALUSTRADE TYPE 2
- TA TACTILE INDICATORS
- SLAB PENETRATION
- 2 HOUR FIRE RATED WALL
- DRENCHERS
- 2 HR FIRE CURTAIN
- RS ROLLER SHUTTER
- CW CHAIN WIRE FENCE & GATE

GENERAL NOTES

- DOOR SIZES ON HINGE SIDE 100mm UNLESS DETAILED OR NOTED OTHERWISE
- LOCATION OF ALL FIXTURES & FITTINGS IN DISABLED M.C.'S & SHOWERS SHALL COMPLY WITH AS1428.1
- PENETRATIONS IN SLAB BETWEEN FIRE COMPARTMENTS SHALL MAINTAIN FIRE SEPARATION BETWEEN FLOORS. REFER TO SERVICES ENGINEER'S DOCUMENTS.
- ALSO REFER TO REFLECTED CEILING DRAWINGS
- UNLESS NOTED OTHERWISE FINISHED LINE OF CORRIDOR SHALL ALIGN.

TENDER DRAWING / NOT FOR CONSTRUCTION

AMENDMENTS			ISSUE	DATE	INFORMATION
01	15/05/10	ISSUED FOR INFORMATION			
02	04/06/10	ISSUED FOR CO-ORDINATION & REVIEW			
03	07/07/10	ISSUED FOR TENDER			

CLIENT
ihri
Ingham Health Research Institute

PROJECT DIRECTOR
PROJECT MANAGER
CAPITAL INBRIGHT
PTY LTD
77 BERRY ST
NORTH SYDNEY
NSW 2060

PRINCIPAL DESIGN CONSULTANT
35 RICHARDS AVE SURREY HILLS
NEW AUSTRALIA 2010
ACN 000 829 851
PH: (02) 9353 8888 FX: (02) 9332 2403
E: msj@msjarchitects.com.au
W: msjgroup.com.au
MSJ
McConnell Smith & Johnson
ARCHITECTS

DESIGN CONSULTANTS
TAYLOR THOMPSON &
MITTING STRUCTURAL
ENGINEERS
WHIPPISAVOOD
CONSULTING HYDRAULIC
ENGINEERS
STEENSEN VARMING
MECHANICAL
ELECTRICAL ENGINEERS

KEY PLAN



PROJECT
**INGHAM HEALTH RESEARCH INSTITUTE
AT LIVERPOOL HOSPITAL**
DRAWING NAME
**FLOOR PLAN
LEVEL 2**

DRAWN JOM	SCALE 1:100 @ A1 1:200 @ A3
DESIGN MSJ	JOB NO. 09.22
CHECKED JZ	ISSUE 03
DATE 25.03.10	DRAWING NUMBER A-1002

GROSS FLOOR AREA = 1020 m²

LEGEND

- CONCRETE WALL / COLUMN REFER TO STRUCTURAL ENG SPEC
- 190 BLOCK WALL
- 140 BLOCK WALL
- 92 STUD WALL TYPICAL-REFER TO SPEC FOR LIND INFO
- SC STEEL COLUMN REFER TO STRUCTURAL ENG SPEC
- WS WALL STIFFENER REFER TO STRUCTURAL ENG SPEC
- HR1 HANDRAIL 1
TIMBER HANDRAIL
- HR2 HANDRAIL 2
EXTERNAL S.S HANDRAIL
- HR3 HANDRAIL 3
INTERNAL S.S HANDRAIL
- HR4 HANDRAIL 4
CAL. STEEL HANDRAIL
- GB1 GLASS BALUSTRADE TYPE 1
- GB1 GLASS BALUSTRADE TYPE 2
- TA TACTILE INDICATORS
- SLAB PENETRATION
- 2 HOUR FIRE RATED WALL
- DRENCHERS
- 2 HR FIRE CURTAIN
- RS ROLLER SHUTTER
- CW CHAIN WIRE FENCE & GATE

GENERAL NOTES

- DOOR SIZES ON LARGE SCALE 100mm UNLESS NOTED OTHERWISE
- LOCATION OF ALL FIXTURES & FITTINGS IN DISABLED M.C.'S & SHOWERS SHALL COMPLY WITH AS1428.2
- PENETRATIONS IN SLAB BETWEEN FIRE COMPARTMENTS SHALL MAINTAIN FIRE SEPARATION BETWEEN FLOORS. REFER TO SERVICES ENGINEER'S DOCUMENTS.
- ALSO REFER TO REFLECTED CEILING DRAWINGS
- UNLESS NOTED OTHERWISE FINISHED LINE OF CORRIDOR SHALL ALIGN.

TENDER DRAWING / NOT FOR CONSTRUCTION

AMENDMENTS					
ISSUE	DATE	INFORMATION	ISSUE	DATE	INFORMATION
01	16.05.10	ISSUED FOR INFORMATION			
02	04.06.10	ISSUED FOR CO-ORDINATION & REVIEW			
03	07.07.10	ISSUED FOR TENDER			

CLIENT

ihri⁺

Ingham Health Research Institute

PROJECT DIRECTOR
PROJECT MANAGER

CAPITAL INBIGHT
PTY LTD

77 BERRY ST
NORTH SYDNEY
NSW 2060

PRINCIPAL DESIGN CONSULTANT

35 RICHARDS AVE SURREY HILLS
NSW AUSTRALIA 2155
ACN 500 929 851

PH: (02) 9353 8888 FX: (02) 9332 2402
E: msjarchitects@msjgroup.com.au
W: msjgroup.com.au

MSJ

McConnel Smith & Johnson
ARCHITECTS

DESIGN CONSULTANTS

TAYLOR THOMPSON &
WITTING STRUCTURAL
ENGINEERS

WHIPPS/WOOD
CONSULTING HYDRAULIC
ENGINEERS

STEENSEN VARMMING
MECHANICAL/
ELECTRICAL ENGINEERS

KEY PLAN

NORTH

PROJECT
INGHAM HEALTH RESEARCH INSTITUTE
AT LIVERPOOL HOSPITAL

DRAWING NAME
FLOOR PLAN
LEVEL 3

DRAWN
JO

DESIGN
MSJ

CHECKED
JZ

DATE
25.03.10

SCALE
1:100 @ A1
1:200 @ A3

JOB NO.
09.22

ISSUE
03

DRAWING NUMBER
A-1003

GROSS FLOOR AREA = 970 m²

LEGEND

- | | |
|---|---|
|  | CONCRETE WALL / COLUMN
REFER TO STRUCTURAL
ENG SPEC |
|  | 190 BLOCK WALL |
|  | 140 BLOCK WALL |
|  | 92 STUD WALL
TYPICAL-REFER TO
SPEC FOR LIND INFO |
|  | STEEL COLUMN REFER TO
STRUCTURAL ENG SPEC. |
|  | WALL STIFFENER REFER TO
STRUCTURAL ENG SPEC. |
|  | HANDRAIL 1
TIMBER HANDRAIL |
|  | HANDRAIL 2
EXTERNAL S.S. HANDRAIL |
|  | HANDRAIL 3
INTERNAL S.S. HANDRAIL |
|  | HANDRAIL 4
GAL. STEEL HANDRAIL |
|  | GLASS BALUSTRADE
TYPE 1 |
|  | GLASS BALUSTRADE
TYPE 2 |
|  | TACTILE INDICATORS |
|  | SLAB PENETRATION |
|  | 2 HOUR FIRE RATED WALL |
|  | DRENCHERS |
|  | FIRE CURTAIN |
|  | ROLLER SHUTTER |
|  | CHAIN WIRE FENCE & GATE |

GENERAL NOTES

- DOOR LIES ON HINGE SIDE 100mm
UNLESS DETAIL OR NOTED OTHERWISE
- 
- LOCATION OF ALL FIXTURES & FITTINGS IN
DISABLED W.C. & SHOWERS SHALL COMPLY
WITH AS1428.1
 - PENETRATIONS IN SLAB BETWEEN
FIRE COMPARTMENTS SHALL MAINTAIN
FIRE SEPARATION BETWEEN FLOORS.
REFER TO SERVICES ENGINEER'S DOCUMENTS.
 - ALSO REFER TO REFLECTED
CEILING DRAWINGS
 - UNLESS NOTED OTHERWISE FINISHED LINE OF
CORRIDOR SHALL ALIGN.

TENDER DRAWING / NOT FOR CONSTRUCTION

[illegible]

CLIENT	
--------	--



Ingham Health Research Institute

PROJECT DIRECTOR	
PROJECT MANAGER	



77 BERRY ST
NORTH SYDNEY
NSW 2060

PRINCIPAL DESIGN CONSULTANT	
-----------------------------	--



PH: (02) 8353 8888 FX: (02) 9332 2400
E: msjarchitects@msjgroup.com.au
W: msjgroup.com.au

McConnel Smith & Johnson
ARCHITECTS

DESIGN CONSULTANTS
TAYLOR THOMPSON &

**TAYLOR THOMPSON &
WITTING STRUCTURAL
ENGINEERS**

**WHIPPS-WOOD
CONSULTING HYDRAULIC
ENGINEERS**

**STEENSEN VARMING
MECHANICAL /
ELECTRICAL ENGINEERS**

KEY PLAN

NORT



PROJECT	INGHAM HEALTH RESEARCH INSTITUTE AT LIVERPOOL HOSPITAL
---------	---

DRAWING NAME
FLOOR PLAN
LEVEL 4

SCALE

1:100 @ A1
1:200 @ A3

JOB No.	ISSUE
---------	-------

09.22	03
-------	----

DRAWING NUMBER	
----------------	--

A-1004

GROSS FLOOR AREA OF FUTURE FITOUT SPACE = 565 m²

LEGEND

- CONCRETE WALL / COLUMN REFER TO STRUCTURAL ENG SPEC
- 190 BLOCK WALL
- 140 BLOCK WALL
- 92 STUD WALL TYPICAL-REFER TO SPEC FOR LIVING INFO
- SC STEEL COLUMN REFER TO STRUCTURAL ENG SPEC.
- WS WALL STIFFENER REFER TO STRUCTURAL ENG SPEC.
- HR1 HANDRAIL 1 TIMBER HANDRAIL
- HR2 HANDRAIL 2 EXTERNAL S.S HANDRAIL
- HR3 HANDRAIL 3 INTERNAL S.S HANDRAIL
- HR4 HANDRAIL 4 GAL. STEEL HANDRAIL
- GB1 GLASS BALUSTRADE TYPE 1
- GB1 GLASS BALUSTRADE TYPE 2
- TA TACTILE INDICATORS
- SLAB PENETRATION
- 2 HOUR FIRE RATED WALL
- DRENCHERS
- 2 HR FIRE CURTAIN
- RS ROLLER SHUTTER
- CW CHAIN WIRE FENCE & GATE

GENERAL NOTES

- DOOR LIES ON HINGE SIDE 100mm UNLESS DETAILLED OR NOTED OTHERWISE
- LOCATION OF ALL FIXTURES & FITTINGS IN DISABLED M² & SHOWERS SHALL COMPLY WITH AS1428.1
- PENETRATIONS IN SLAB BETWEEN FIRE COMPARTMENTS SHALL MAINTAIN FIRE SEPARATION BETWEEN FLOORS. REFER TO SERVICES ENGINEER'S DOCUMENTS.
- ALSO REFER TO REFLECTED CEILING DRAWINGS
- UNLESS NOTED OTHERWISE FINISHED LINE OF CORRIDOR SHALL ALIGN.

TENDER DRAWING / NOT FOR CONSTRUCTION

AMENDMENTS			CLIENT	PROJECT DIRECTOR PROJECT MANAGER	PRINCIPAL DESIGN CONSULTANT	DESIGN CONSULTANTS	KEY PLAN	PROJECT INGHAM HEALTH RESEARCH INSTITUTE AT LIVERPOOL HOSPITAL	DRAWN JO	SCALE 1:100 @ A1 1:200 @ A3
ISSUE	DATE	INFORMATION								
01	15.05.10	ISSUED FOR INFORMATION	 Ingham Health Research Institute	 CAPITAL INIGHT PTY LTD 77 BERRY ST NORTH SYDNEY NSW 2060	 McConnell Smith & Johnson ARCHITECTS	TAYLOR THOMPSON & MITTING STRUCTURAL ENGINEERS WHIPPISAVOOD CONSULTING HYDRAULIC ENGINEERS STEENSEN VARMING MECHANICAL ELECTRICAL ENGINEERS		DRAWING NAME FLOOR PLAN LEVEL 5	DESIGN MSJ	DATE 25.03.10
02	04.06.10	ISSUED FOR CO-ORDINATION & REVIEW								
03	07.07.10	ISSUED FOR TENDER								
									CHECKED JZ	ISSUE 03
									DATE 25.03.10	DRAWING NUMBER A-1005

GROSS FLOOR AREA = 760 m²

LEGEND



- CONCRETE WALL / COLUMN REFER TO STRUCTURAL ENG SPEC
- 190 BLOCK WALL
- 140 BLOCK WALL
- 92 STUD WALL TYPICAL-REFER TO SPEC FOR LIND INFO
- SC STEEL COLUMN REFER TO STRUCTURAL ENG SPEC
- WS WALL STIFFENER REFER TO STRUCTURAL ENG SPEC
- HR1 HANDRAIL 1 TIMBER HANDRAIL
- HR2 HANDRAIL 2 EXTERNAL S.S HANDRAIL
- HR3 HANDRAIL 3 INTERNAL S.S HANDRAIL
- HR4 HANDRAIL 4 GAL. STEEL HANDRAIL
- GB1 CLASS BALUSTRADE TYPE 1
- GB1 CLASS BALUSTRADE TYPE 2
- TA TACTILE INDICATORS
- SLAB PENETRATION
- 2 HOUR FIRE RATED WALL
- DRENCHERS
- 2 HR FIRE CURTAIN
- RS ROLLER SHUTTER
- CW CHAIN WIRE FENCE & GATE

GENERAL NOTES

- DOOR SIZES ON LARGE SCALE 100mm UNLESS DETAILED OR NOTED OTHERWISE
- LOCATION OF ALL FIXTURES & FITTINGS IN DISABLED M.C.'S & SHOWERS SHALL COMPLY WITH AS1428.1
- PENETRATIONS IN SLAB BETWEEN FIRE COMPARTMENTS SHALL MAINTAIN FIRE SEPARATION BETWEEN FLOORS. REFER TO SERVICES ENGINEER'S DOCUMENTS.
- ALSO REFER TO REFLECTED CEILING DRAWINGS
- UNLESS NOTED OTHERWISE FINISHED LINE OF CORRIDOR SHALL ALIGN.


TENDER DRAWING / NOT FOR CONSTRUCTION

AMENDMENTS			ISSUE	DATE	INFORMATION
ISSUE	DATE	INFORMATION			
01	16.05.10	ISSUED FOR INFORMATION			
02	04.06.10	ISSUED FOR CO-ORDINATION & REVIEW			
03	07.07.10	ISSUED FOR TENDER			

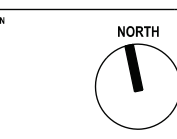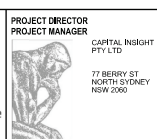


PROJECT INGHAM HEALTH RESEARCH INSTITUTE AT LIVERPOOL HOSPITAL		DRAWN JO		SCALE 1:100 @ A1 1:200 @ A3	
DRAWING NAME FLOOR PLAN BASEMENT LEVEL		DESIGN MSJ		JOB NO. ISSUE 09.22 03	
		CHECKED JZ		DRAWING NUMBER A-1007	
		DATE 25.03.10			


GROSS FLOOR AREA = 1210 m²

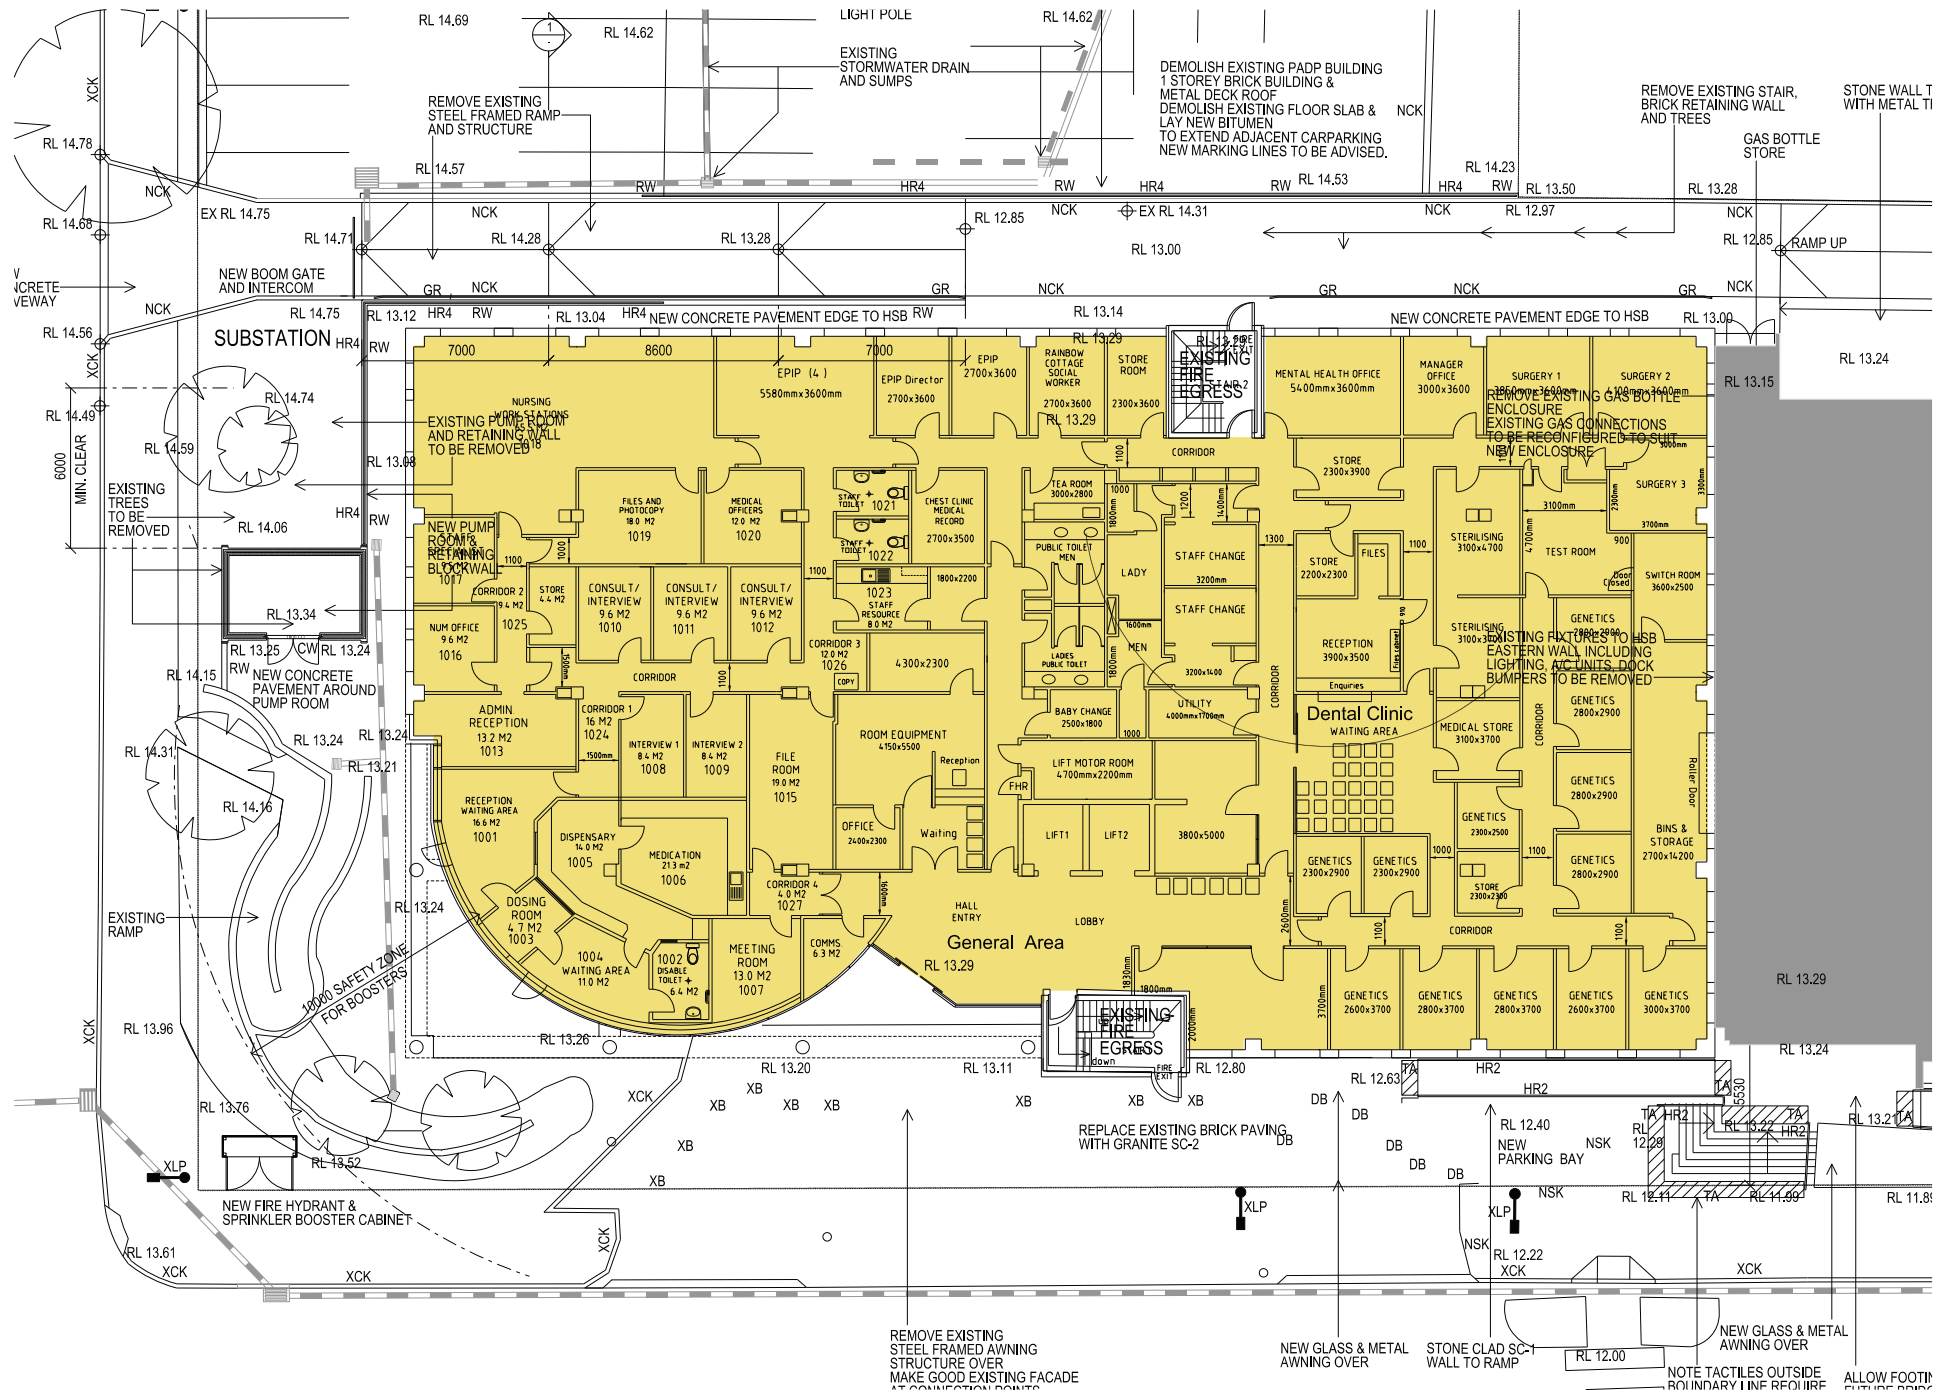


GROSS FLOOR AREA = 1210 m²

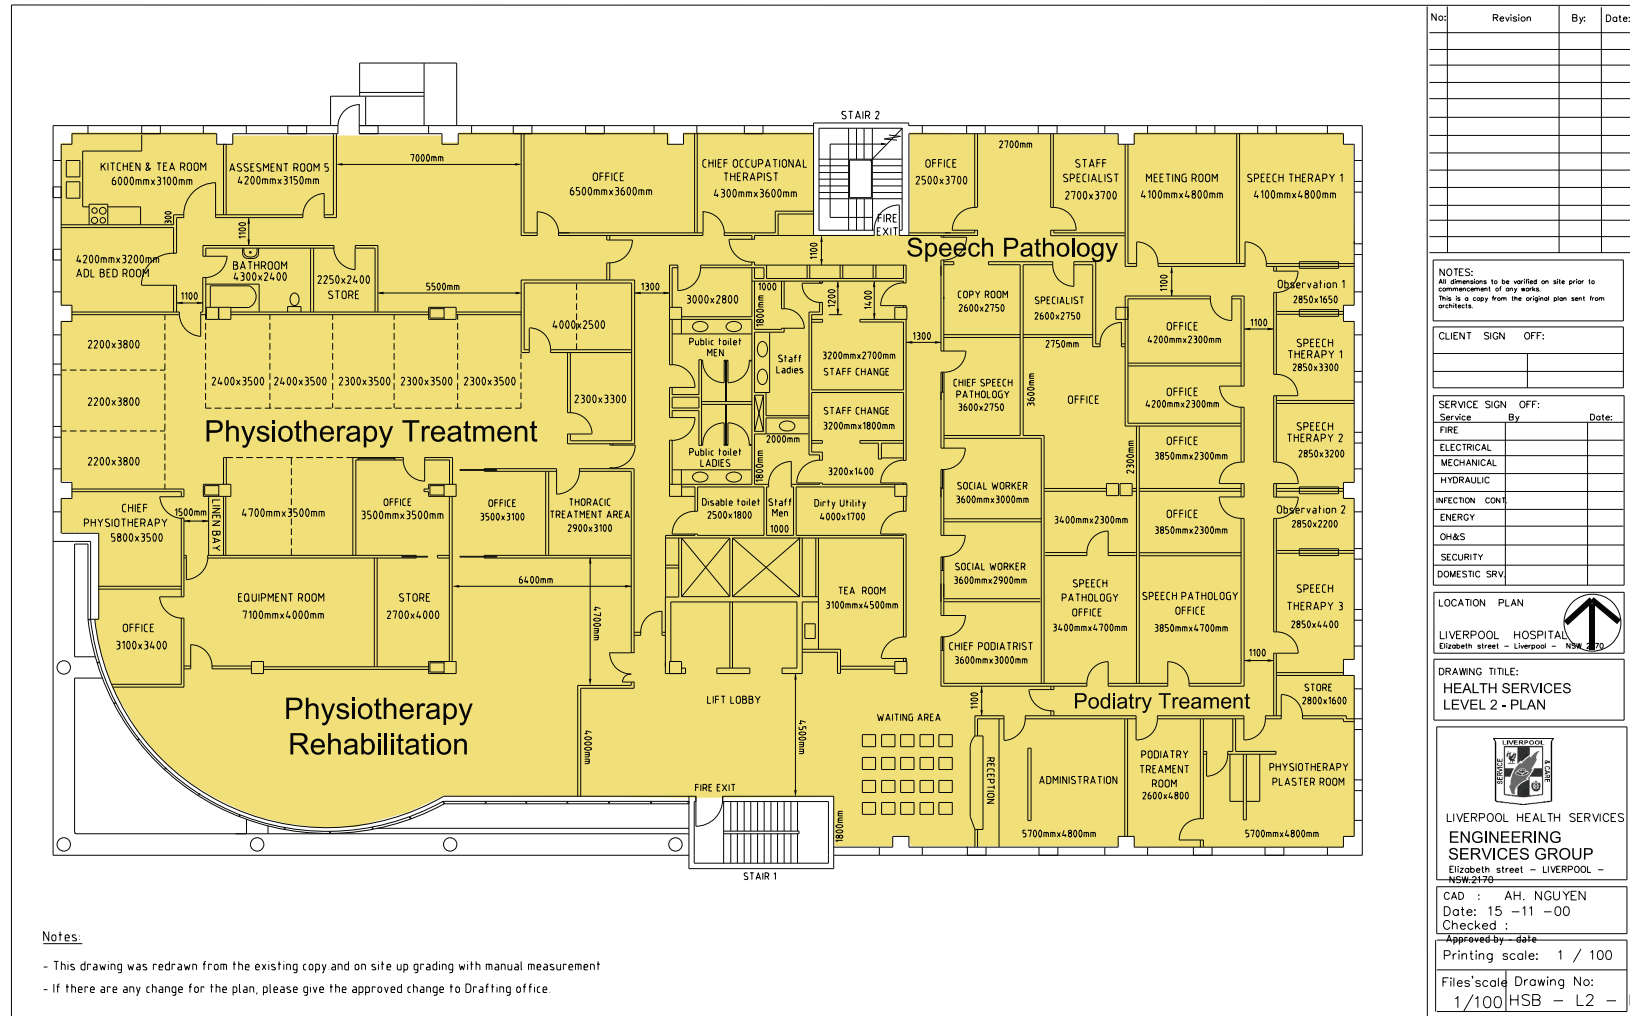

GROSS FLOOR AREA = 1210 m²

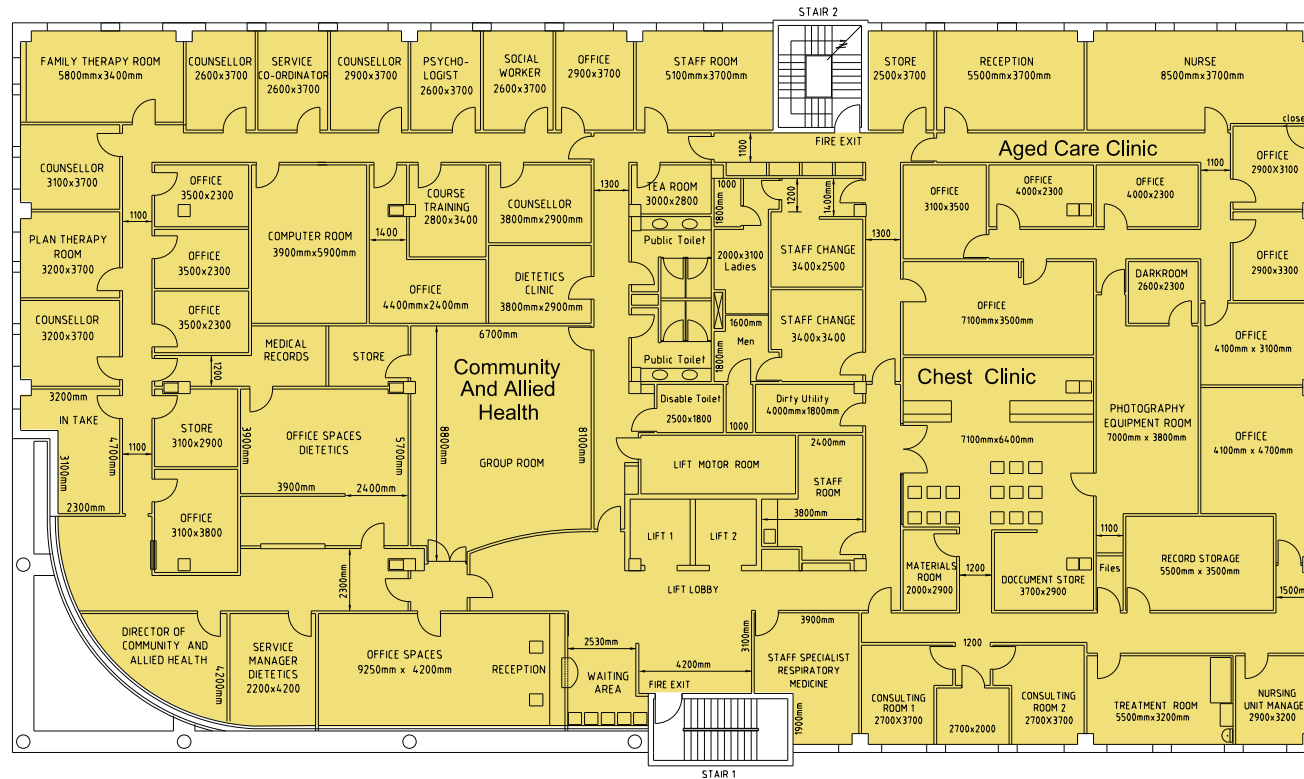[illegible]

GROSS FLOOR AREA = 1210 m²

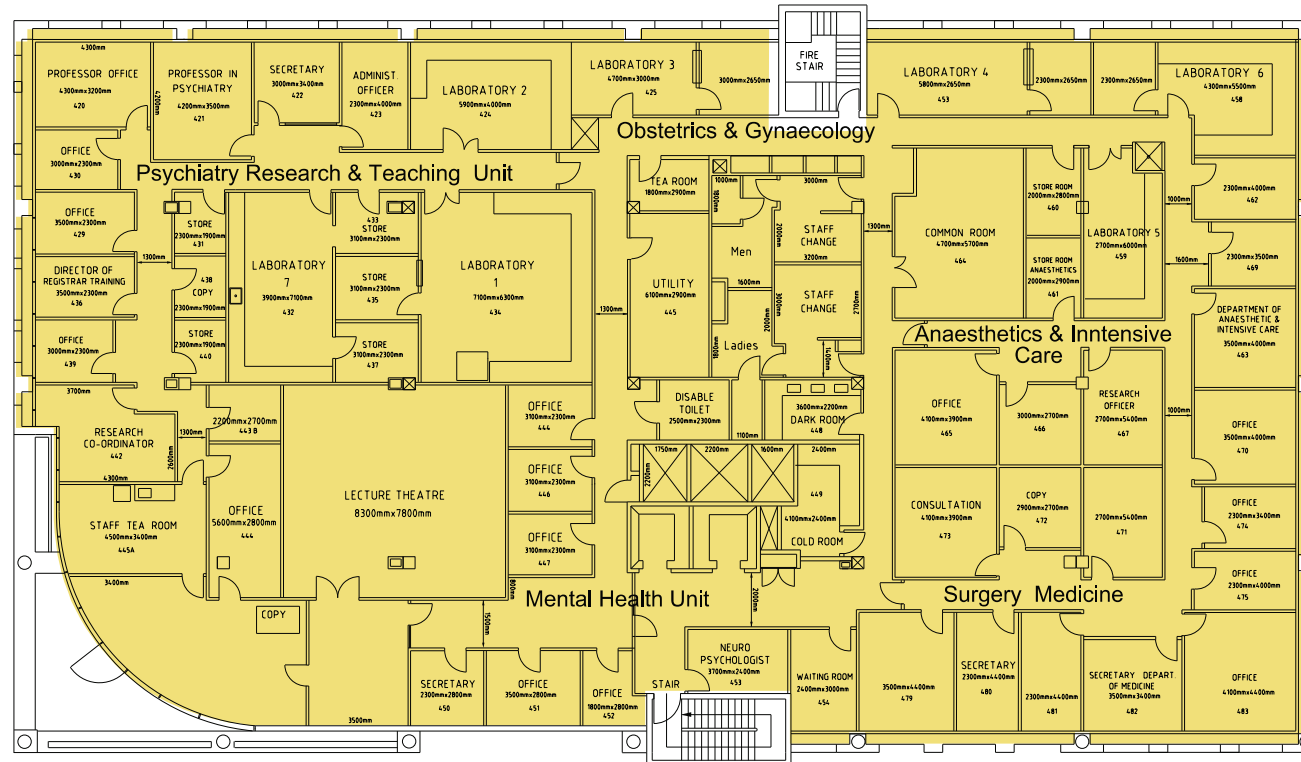

Notes:

- This drawing was redrawn from the existing copy and on site up grading with manual measurement
- If there are any change for the plan, please give the approved change to Drafting office.



CAPWORKS MANAGEMENT PTY LTD
LEVEL 4
85 PACIFIC HIGHWAY
CHERRYBROOK NSW 2171

THE RICE DAUBNEY GROUP
54 MILLER STREET
NORTH SYDNEY NSW
2060 AUSTRALIA

CAD refined by A.H. NGUYEN	Checked by	Approved by - date	Filename	Date 25- 5-2000	Scale 1/100
Firm: LIVERPOOL HEALTH SERVICES Elizabeth Drive-LIVERPOOL.2170			HEALTH SERVICES BUILDING - 3rd Fl - L4		
Drawing No: HSB-L4-Plan-035				Edition	Sheet 4/5