


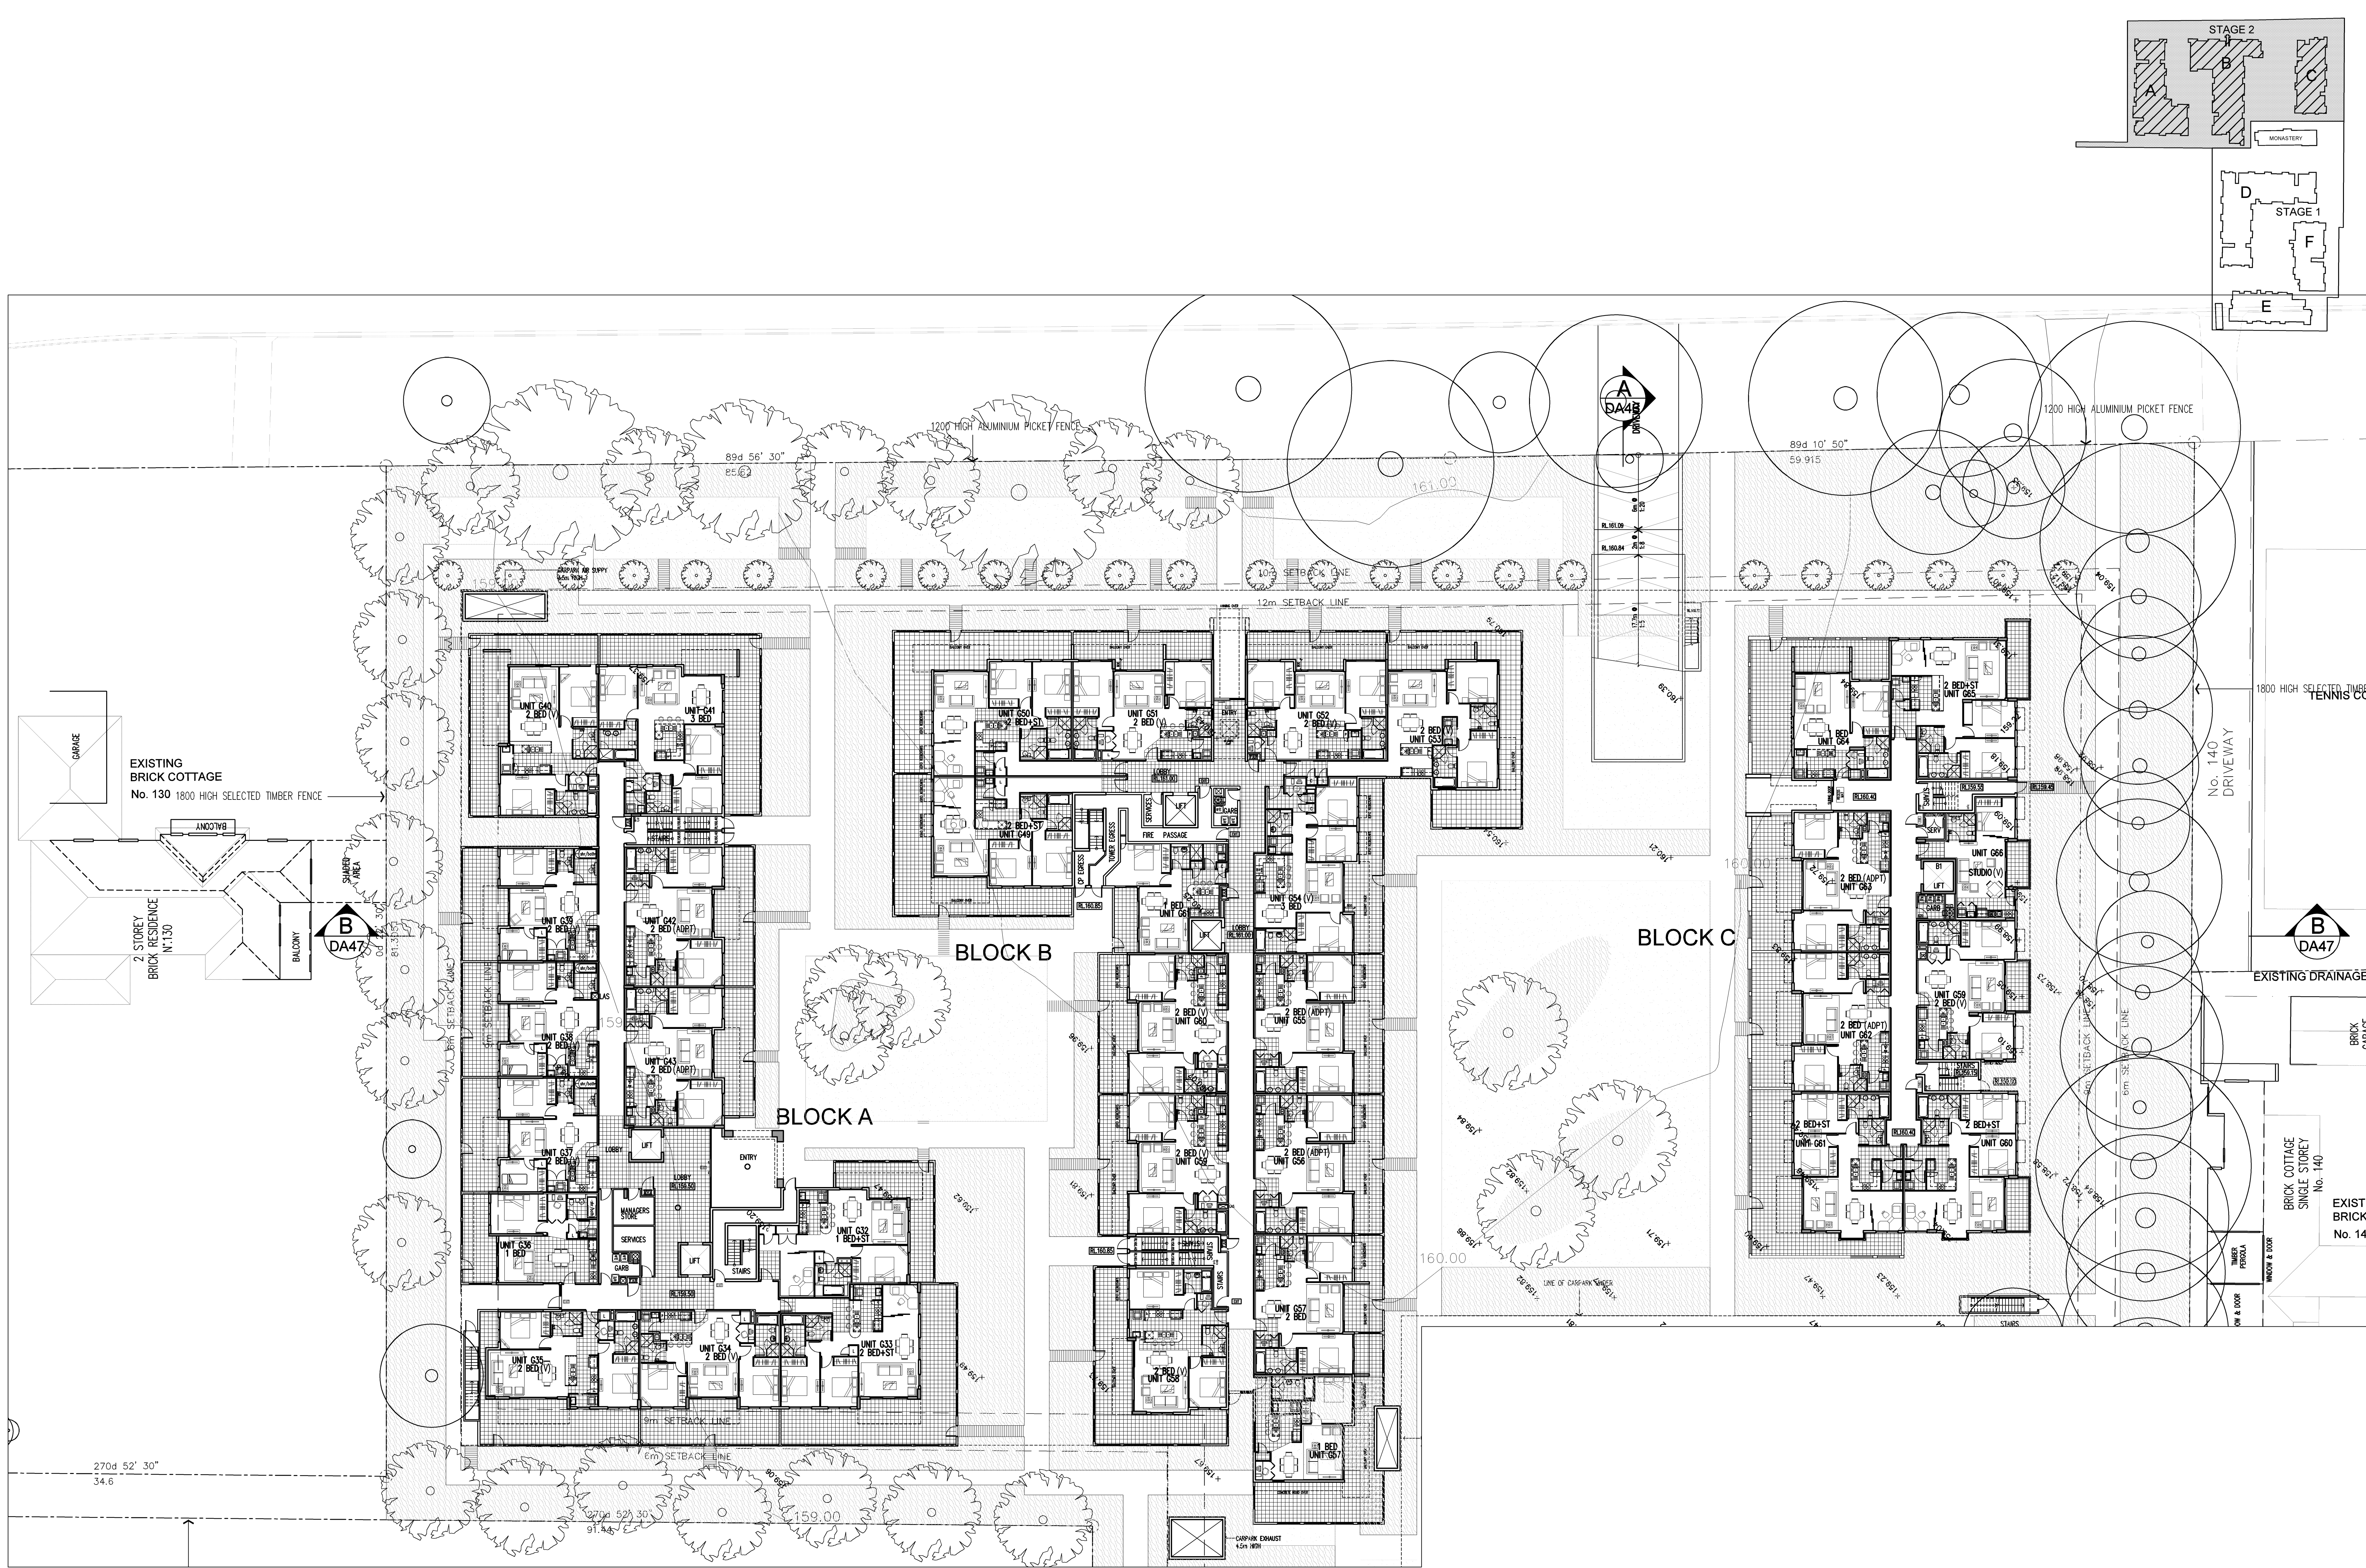

STAGE-2 GROUND FLOOR PLAN

SCALE 1:200

B 03.12.10 DRAWINGS REVISED FOR D.O.P. REQUIREMENTS JK				A 09.07.10 ISSUE FOR DEVELOPMENT APPLICATION AJH			
ISSUE	DATE	REVISION	BY	ISSUE	DATE	REVISION	BY
DO NOT SCALE				GENERAL NOTES:			
USE FIGURED DIMENSIONS AT ALL TIMES. IF IN DOUBT CHECK WITH MERITON APARTMENTS PTY LTD. CONTRACTORS TO CHECK AND VERIFY ALL LEVELS, DATUMS AND DIMENSIONS ON SITE AND SHALL REPORT ANY DISCREPANCIES OR OMISSIONS TO MERITON APARTMENTS PTY LTD. PRIOR TO COMMENCEMENT OF WORK AND DURING THE CONSTRUCTION PHASE.				THIS DRAWING IS THE EXCLUSIVE PROPERTY OF MERITON APARTMENTS PTY LTD. AND THE REPRODUCTION OF ANY PART WITHOUT THE PRIOR WRITTEN CONSENT OF MERITON APARTMENTS PTY LTD. IS A VIOLATION OF APPLICABLE LAWS. IN NO EVENT SHALL MERITON APARTMENTS PTY LTD. BE HELD LIABLE FOR SPECIAL, COLLATERAL, INCIDENTAL OR CONSEQUENTIAL LIABILITY IN CONNECTION WITH THE USE OF THIS DIGITAL DATA. ONCE RELEASED FROM THE MERITON APARTMENTS PTY LTD. OFFICES.			
20 10 0 10 20 30 40 50 60 70 80 90 100				THIS DRAWING IS TO BE READ AND UNDERSTOOD IN CONJUNCTION WITH THE STRUCTURAL, MECHANICAL, ELECTRICAL AND / OR ANY OTHER CONSULTANTS DOCUMENTATION AS MAY BE APPLICABLE TO THE PROJECT PRIOR TO THE START OF ANY WORKS AND FOR ITS DURATION.			
NORTH				Meriton Apartments Pty. Ltd. Builders & Developers			
Level 11, 528 Kent Street, Sydney NSW 2000 Tel: (02) 9287 2888 Fax: (02) 9287 2777 Email: info@meriton.com.au Internet: http://www.meriton.com.au				PROJECT: PROPOSED RESIDENTIAL DEVELOPMENT 132-138 KILLEATON STREET ST.IVES, NSW XX			
DRAWING TITLE: STAGE-2 GROUND FLOOR PLAN				PROJECT No. 749 & 750 DATE: 12/8/2010 DRAWN BY: AH SCALE: AS SHOWN			
CADD FILE: s:\131-138-killeaton\ARCH\DA-27-STAGE-2 GROUND FLOOR PLAN.dwg				DRAWING No. DA-27 REV. B			