




SOUTH ELEVATION

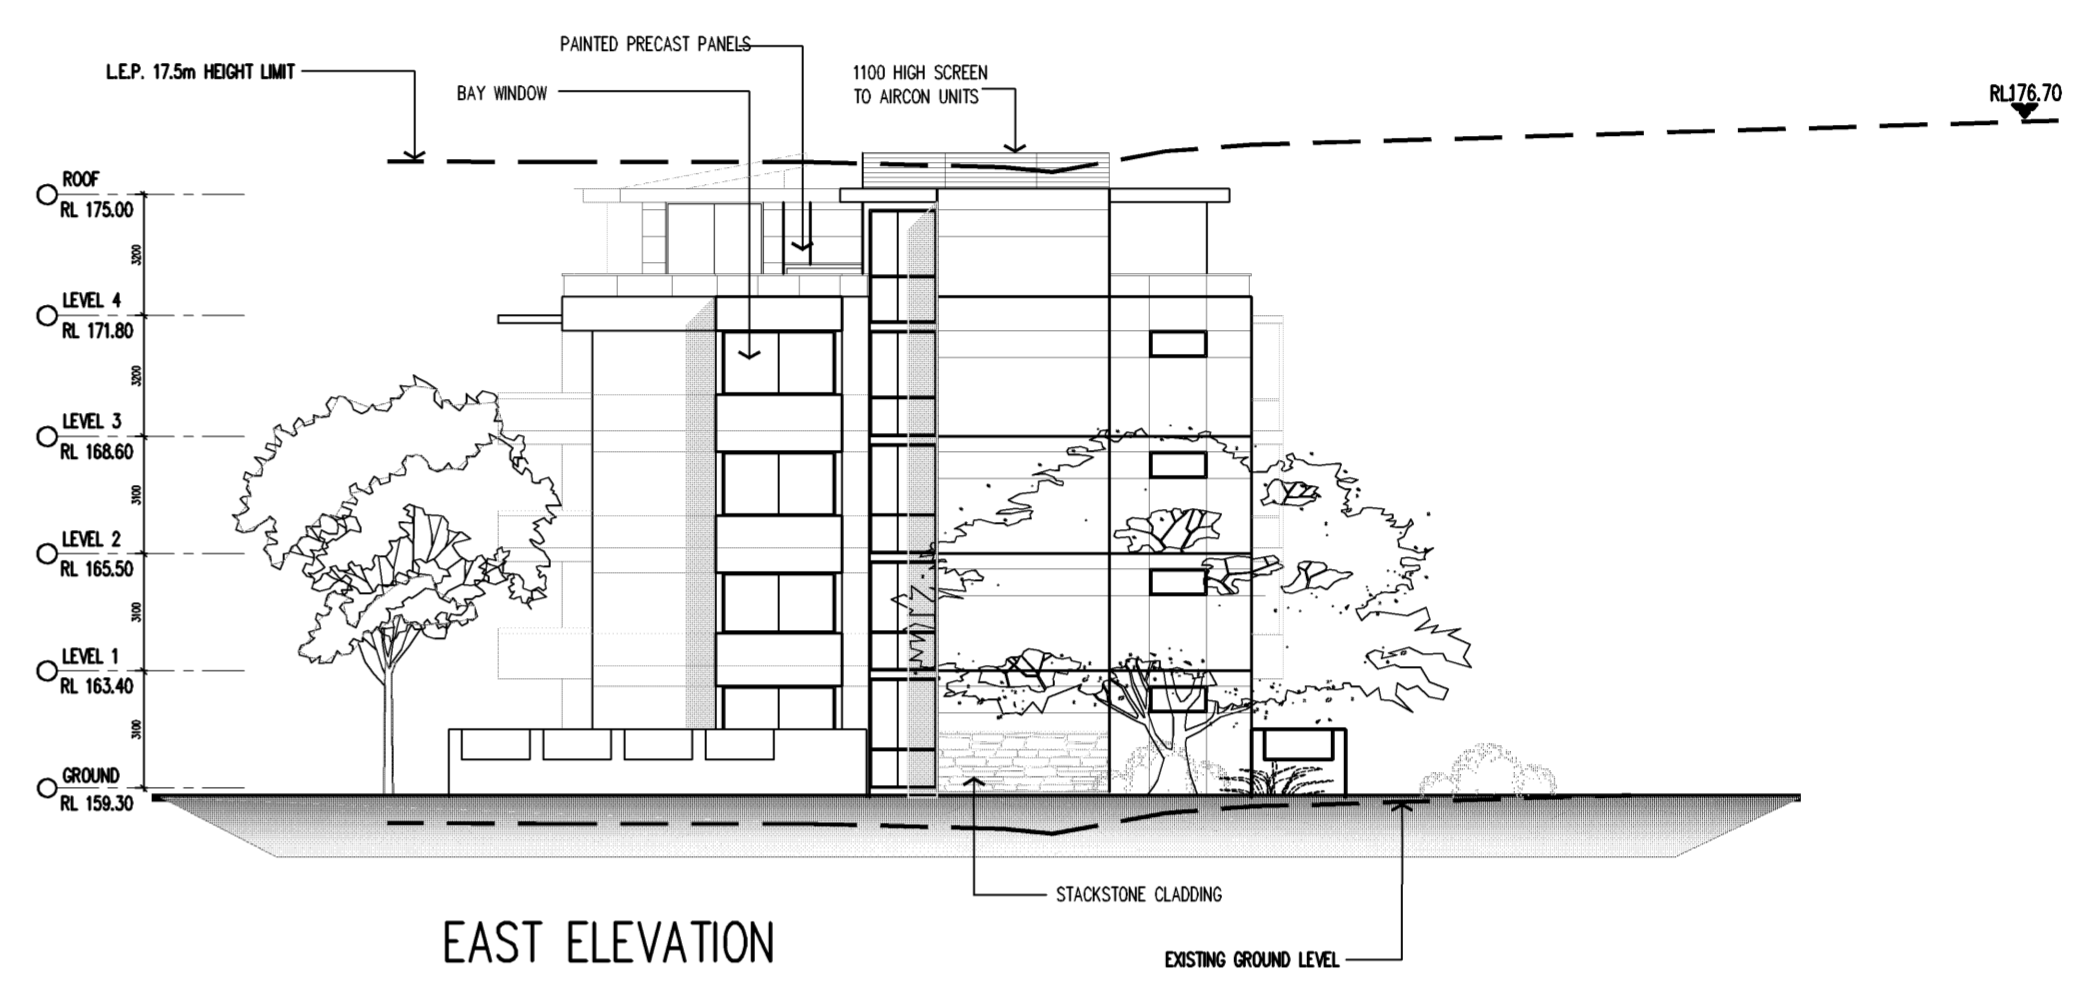

EAST ELEVATION

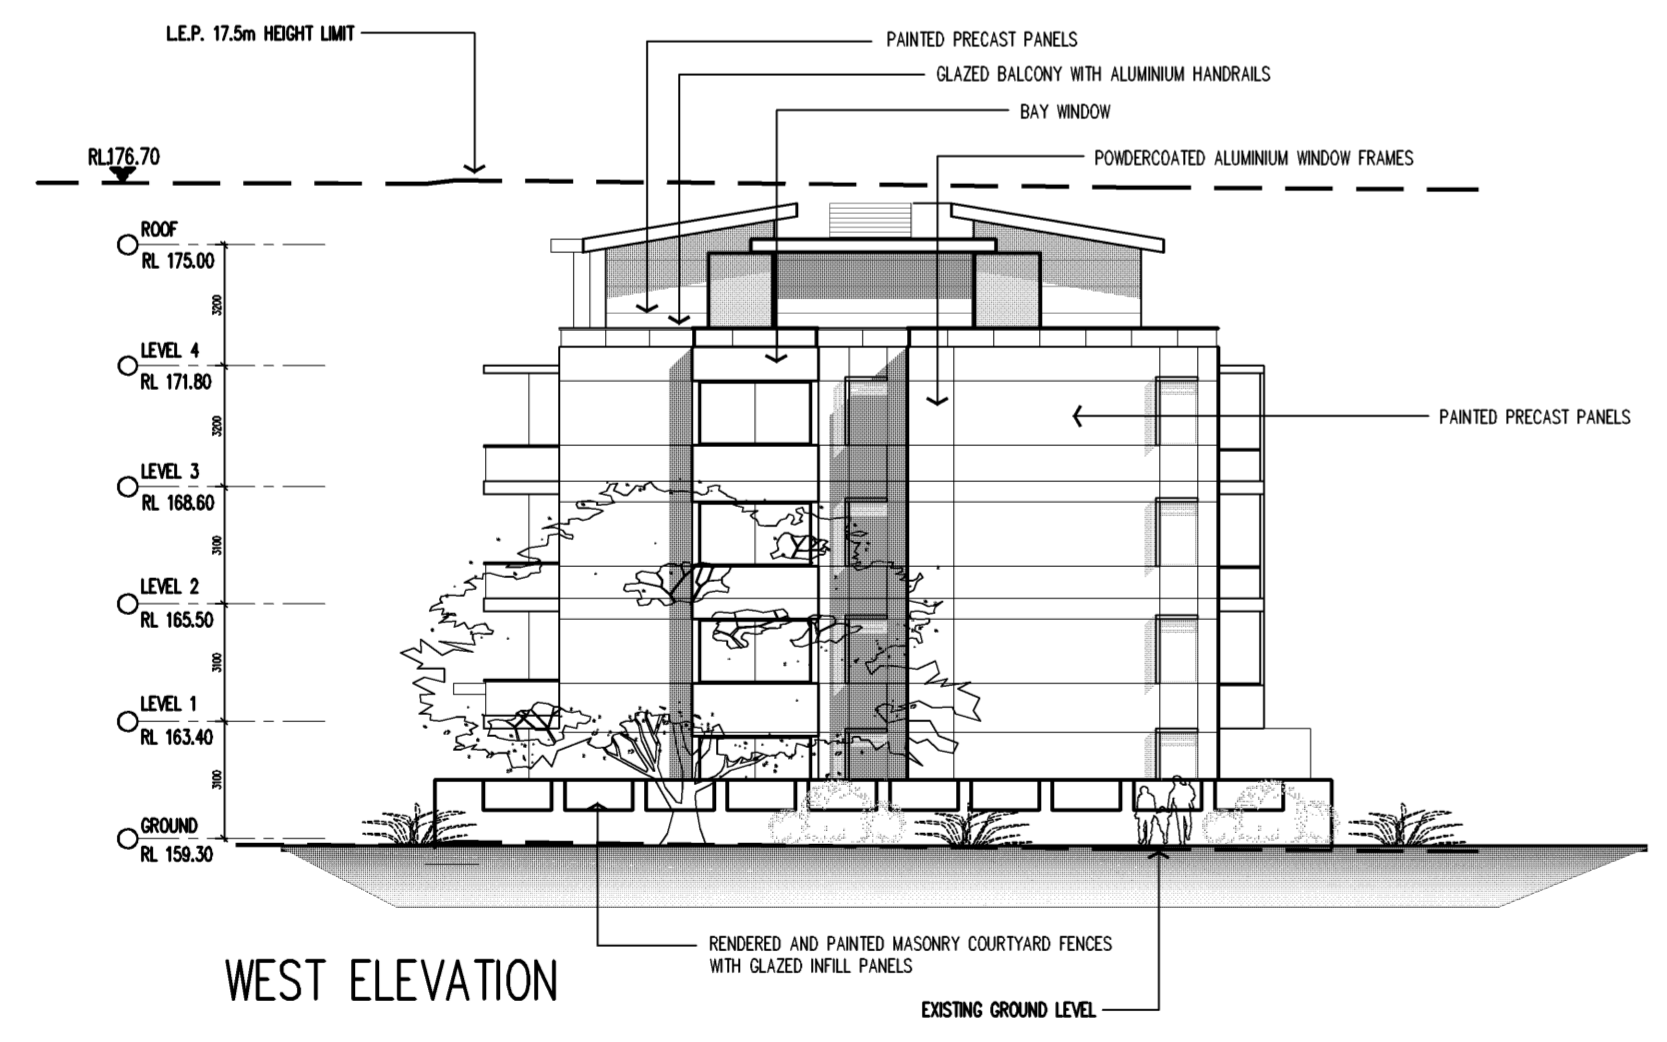

WEST ELEVATION

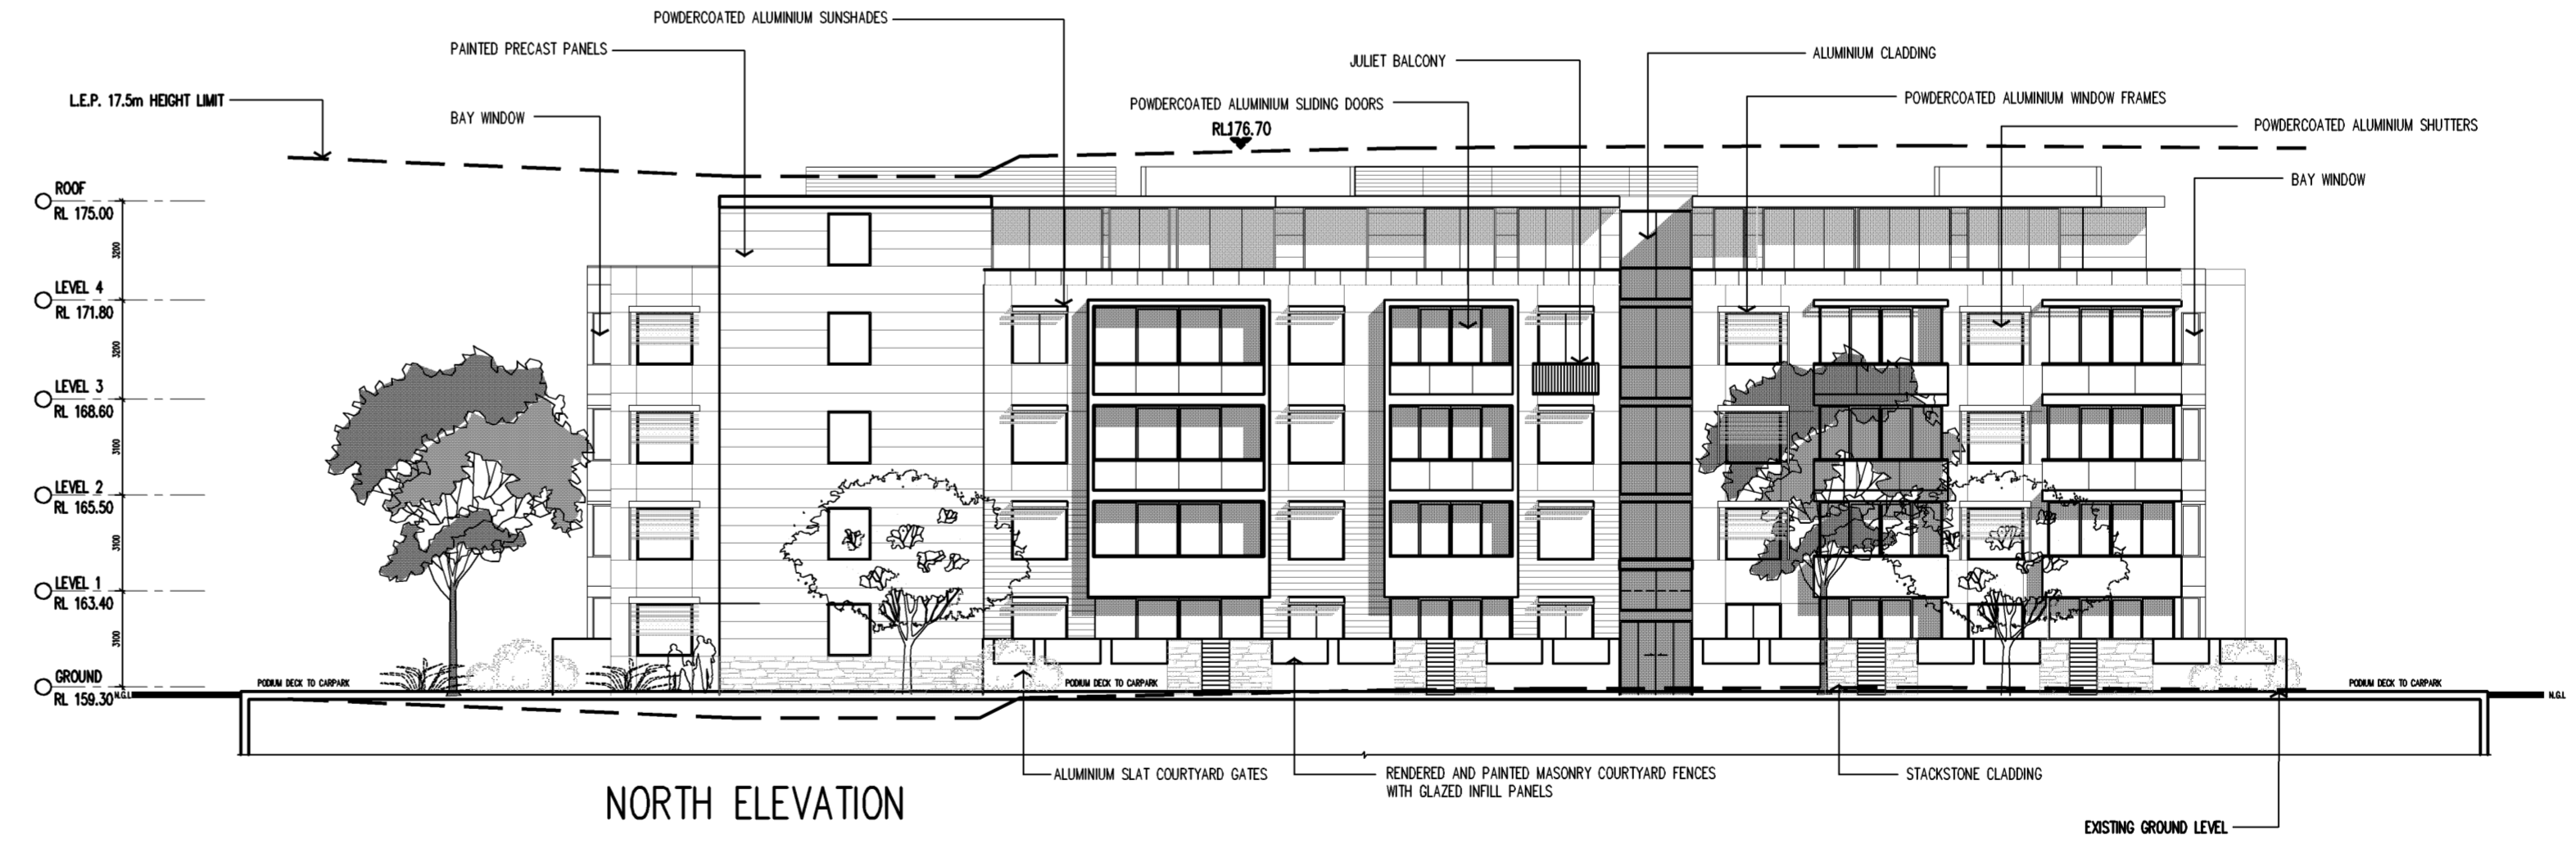

NORTH ELEVATION

BLOCK E ELEVATIONS
SCALE 1:200

<table border="1"> <tr> <td>C</td> <td>03.12.10</td> <td>DRAWINGS REVISED FOR D.O.P. REQUIREMENTS</td> <td>MV</td> <td></td> <td></td> </tr> <tr> <td>B</td> <td>12.08.10</td> <td>L.E.P. HEIGHT LIMIT AND EXISTING GROUND LINES ADDED.</td> <td>KBA</td> <td></td> <td></td> </tr> <tr> <td>A</td> <td>09.07.10</td> <td>ISSUE FOR DEVELOPMENT APPLICATION</td> <td>AJH</td> <td></td> <td></td> </tr> <tr> <td>ISSUE</td> <td>DATE</td> <td>REVISION</td> <td>BY</td> <td>ISSUE</td> <td>DATE</td> </tr> </table>	C	03.12.10	DRAWINGS REVISED FOR D.O.P. REQUIREMENTS	MV			B	12.08.10	L.E.P. HEIGHT LIMIT AND EXISTING GROUND LINES ADDED.	KBA			A	09.07.10	ISSUE FOR DEVELOPMENT APPLICATION	AJH			ISSUE	DATE	REVISION	BY	ISSUE	DATE	<p>DO NOT SCALE</p> <p>USE FIGURED DIMENSIONS AT ALL TIMES. IF IN DOUBT CHECK WITH MERITON APARTMENTS PTY. LTD. CONTRACTOR/S TO CHECK AND VERIFY ALL LEVELS, DATINGS AND DIMENSIONS ON SITE AND SHALL REPORT ANY DISCREPANCIES OR OMISSIONS TO MERITON APARTMENTS PTY. LTD. PRIOR TO COMMENCEMENT OF WORK AND DURING THE CONSTRUCTION PHASE.</p> <p>20 10 0 10 20 30 40 50 70mm</p>	<p>NORTH</p> <p>GENERAL NOTES:</p> <p>THIS DRAWING IS THE EXCLUSIVE PROPERTY OF MERITON APARTMENTS PTY. LTD. AND THE REPRODUCTION OF ANY PART WITHOUT THE PRIOR WRITTEN CONSENT OF MERITON APARTMENTS PTY. LTD. IS A VIOLATION OF APPLICABLE LAWS. IN NO EVENT SHALL MERITON APARTMENTS PTY. LTD. BE HELD LIABLE FOR SPECIAL, COLLATERAL, INCIDENTAL OR CONSEQUENTIAL LIABILITY IN CONNECTION WITH THE USE OF THIS DIGITAL DATA ONCE RELEASED FROM THE MERITON APARTMENTS PTY. LTD. OFFICES.</p> <p>THIS DRAWING IS TO BE READ AND UNDERSTOOD IN CONJUNCTION WITH THE STRUCTURAL, MECHANICAL, ELECTRICAL AND / OR ANY OTHER CONSULTANTS DOCUMENTATION AS MAY BE APPLICABLE TO THE PROJECT PRIOR TO THE START OF ANY WORKS AND FOR ITS DURATION.</p>	<p>Meriton Apartments Pty. Ltd.</p> <p>Level 11, 328 Kent Street, Sydney NSW 2000 Tel: (02) 9287 2888 Fax: (02) 9287 2777 Email: info@meriton.com.au</p>	<p>PROJECT:</p> <p>PROPOSED RESIDENTIAL DEVELOPMENT</p> <p>132-138 KILLEATON STREET ST.IVES, NSW XX</p>	<p>DRAWING TITLE:</p> <p>BLOCK E ELEVATIONS</p>	<table border="1"> <tr> <td>PROJECT No.</td> <td>749 & 750</td> <td>DATE:</td> <td>12/2/2010</td> <td>DRAWING No.</td> <td>DA-44</td> <td>REV.</td> <td>C</td> </tr> <tr> <td>DRAWN BY:</td> <td>AH</td> <td>SCALE:</td> <td>AS SHOWN</td> <td></td> <td></td> <td></td> <td></td> </tr> </table> <p>CAD FILE: s:\131-138-Killeaton\ARCH\DA-44 BLOCK E ELEVATIONS.dwg</p>	PROJECT No.	749 & 750	DATE:	12/2/2010	DRAWING No.	DA-44	REV.	C	DRAWN BY:	AH	SCALE:	AS SHOWN				
C	03.12.10	DRAWINGS REVISED FOR D.O.P. REQUIREMENTS	MV	
B	12.08.10	L.E.P. HEIGHT LIMIT AND EXISTING GROUND LINES ADDED.	KBA	
A	09.07.10	ISSUE FOR DEVELOPMENT APPLICATION	AJH	
ISSUE	DATE	REVISION	BY	ISSUE	DATE	
PROJECT No.	749 & 750	DATE:	12/2/2010	DRAWING No.	DA-44	REV.	C																																							
DRAWN BY:	AH	SCALE:	AS SHOWN	