




SOUTH ELEVATION

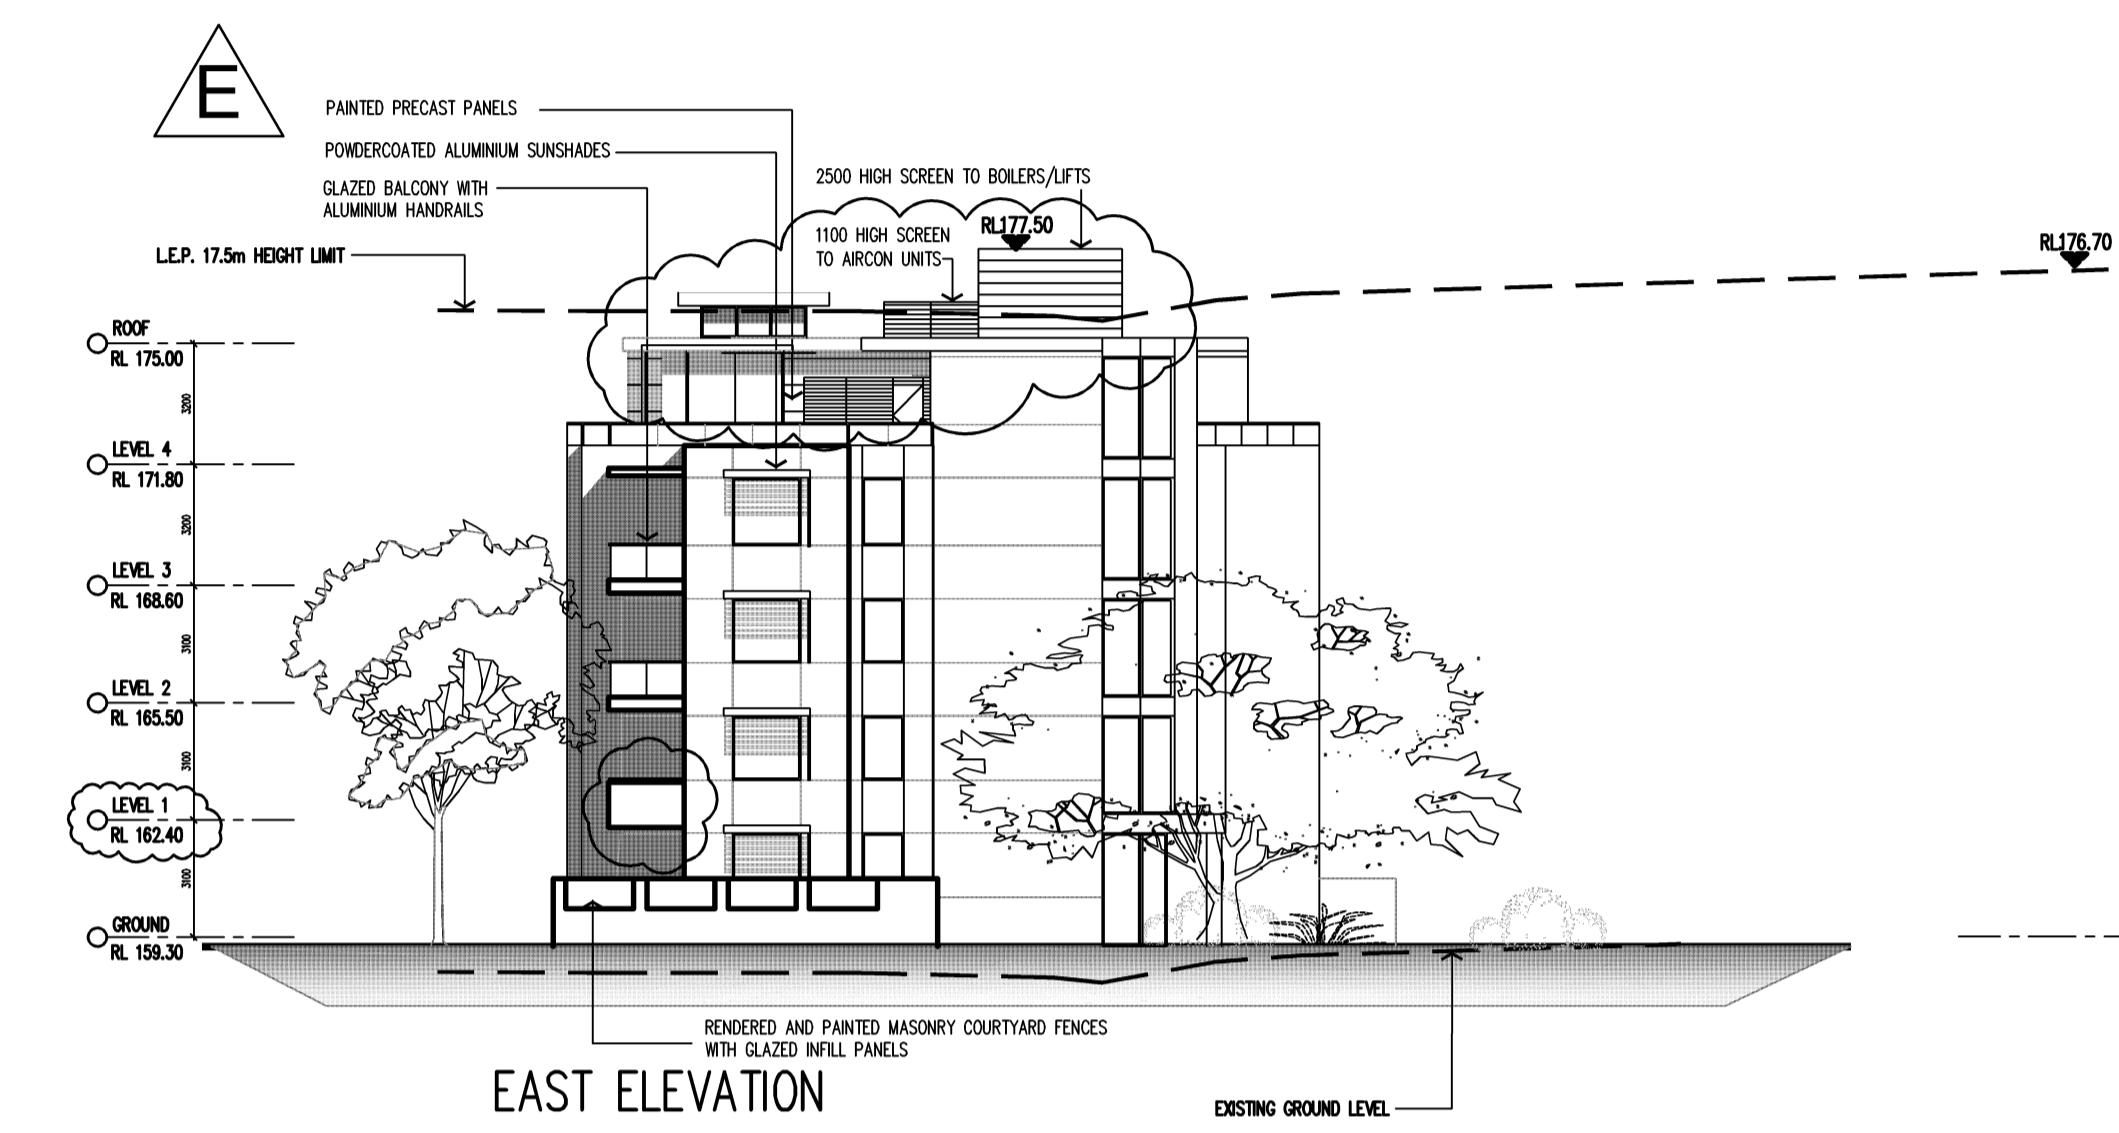

EAST ELEVATION

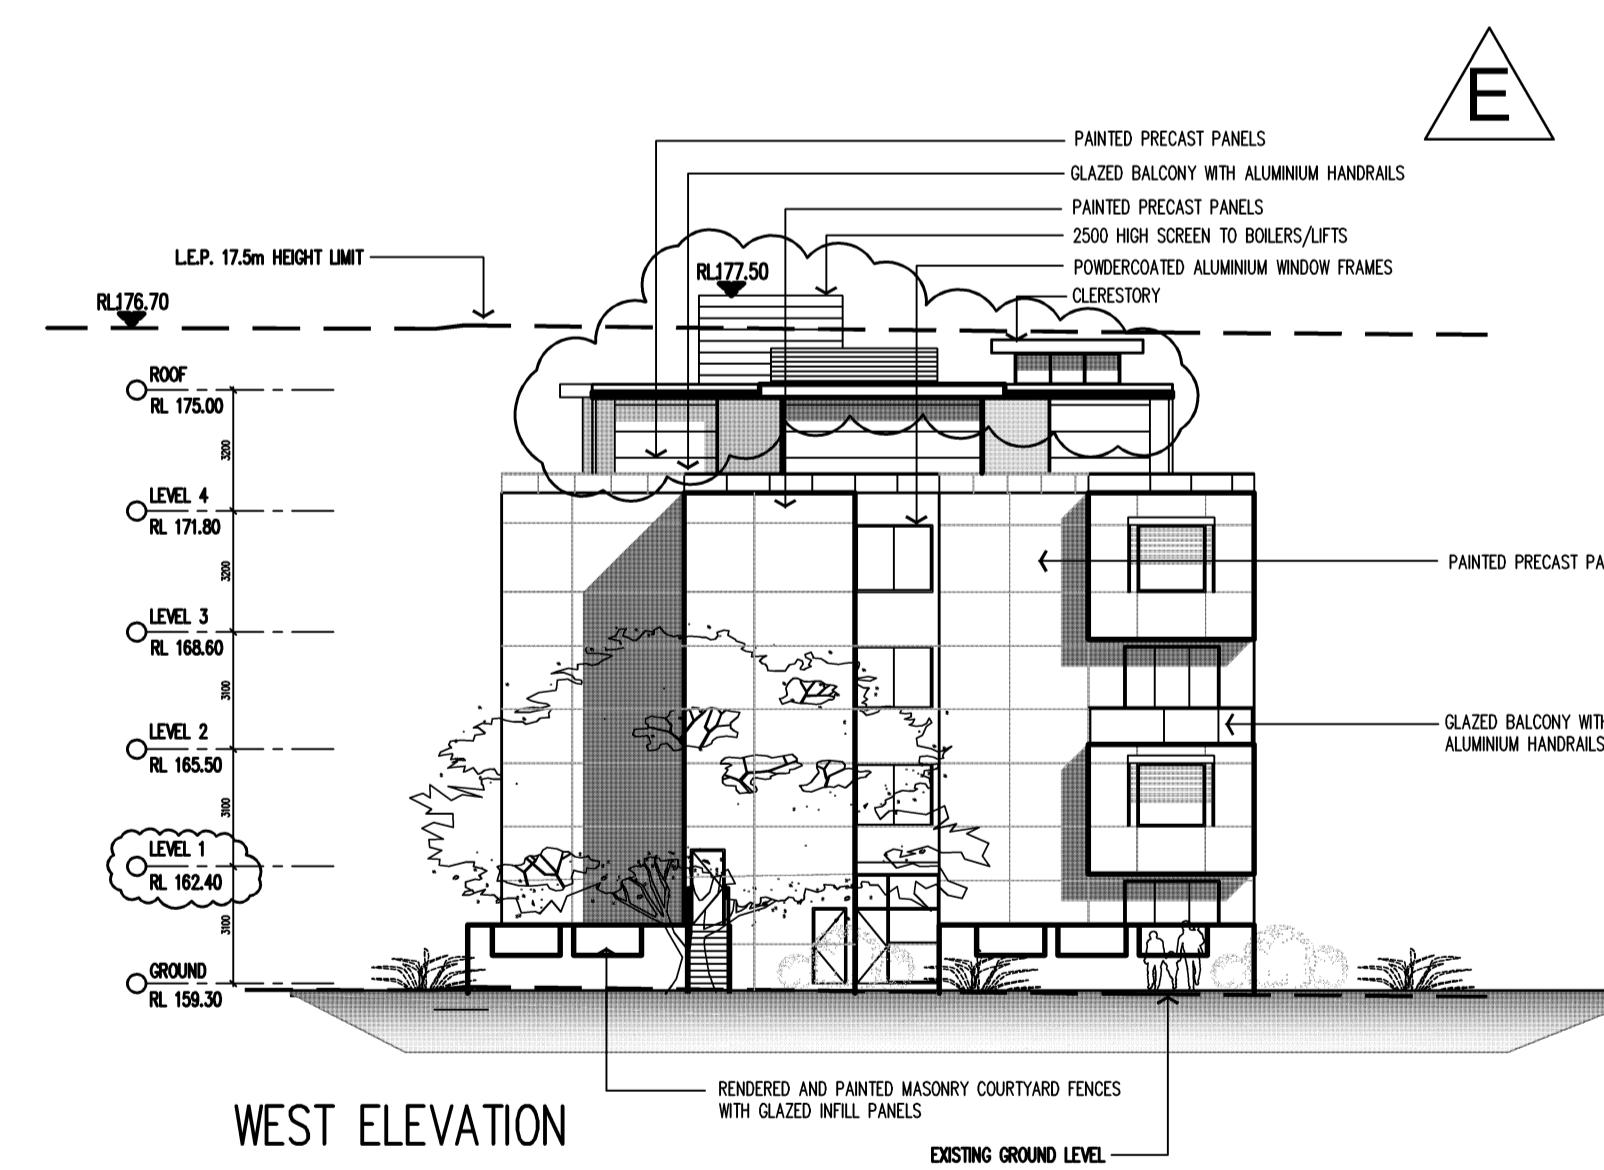

WEST ELEVATION

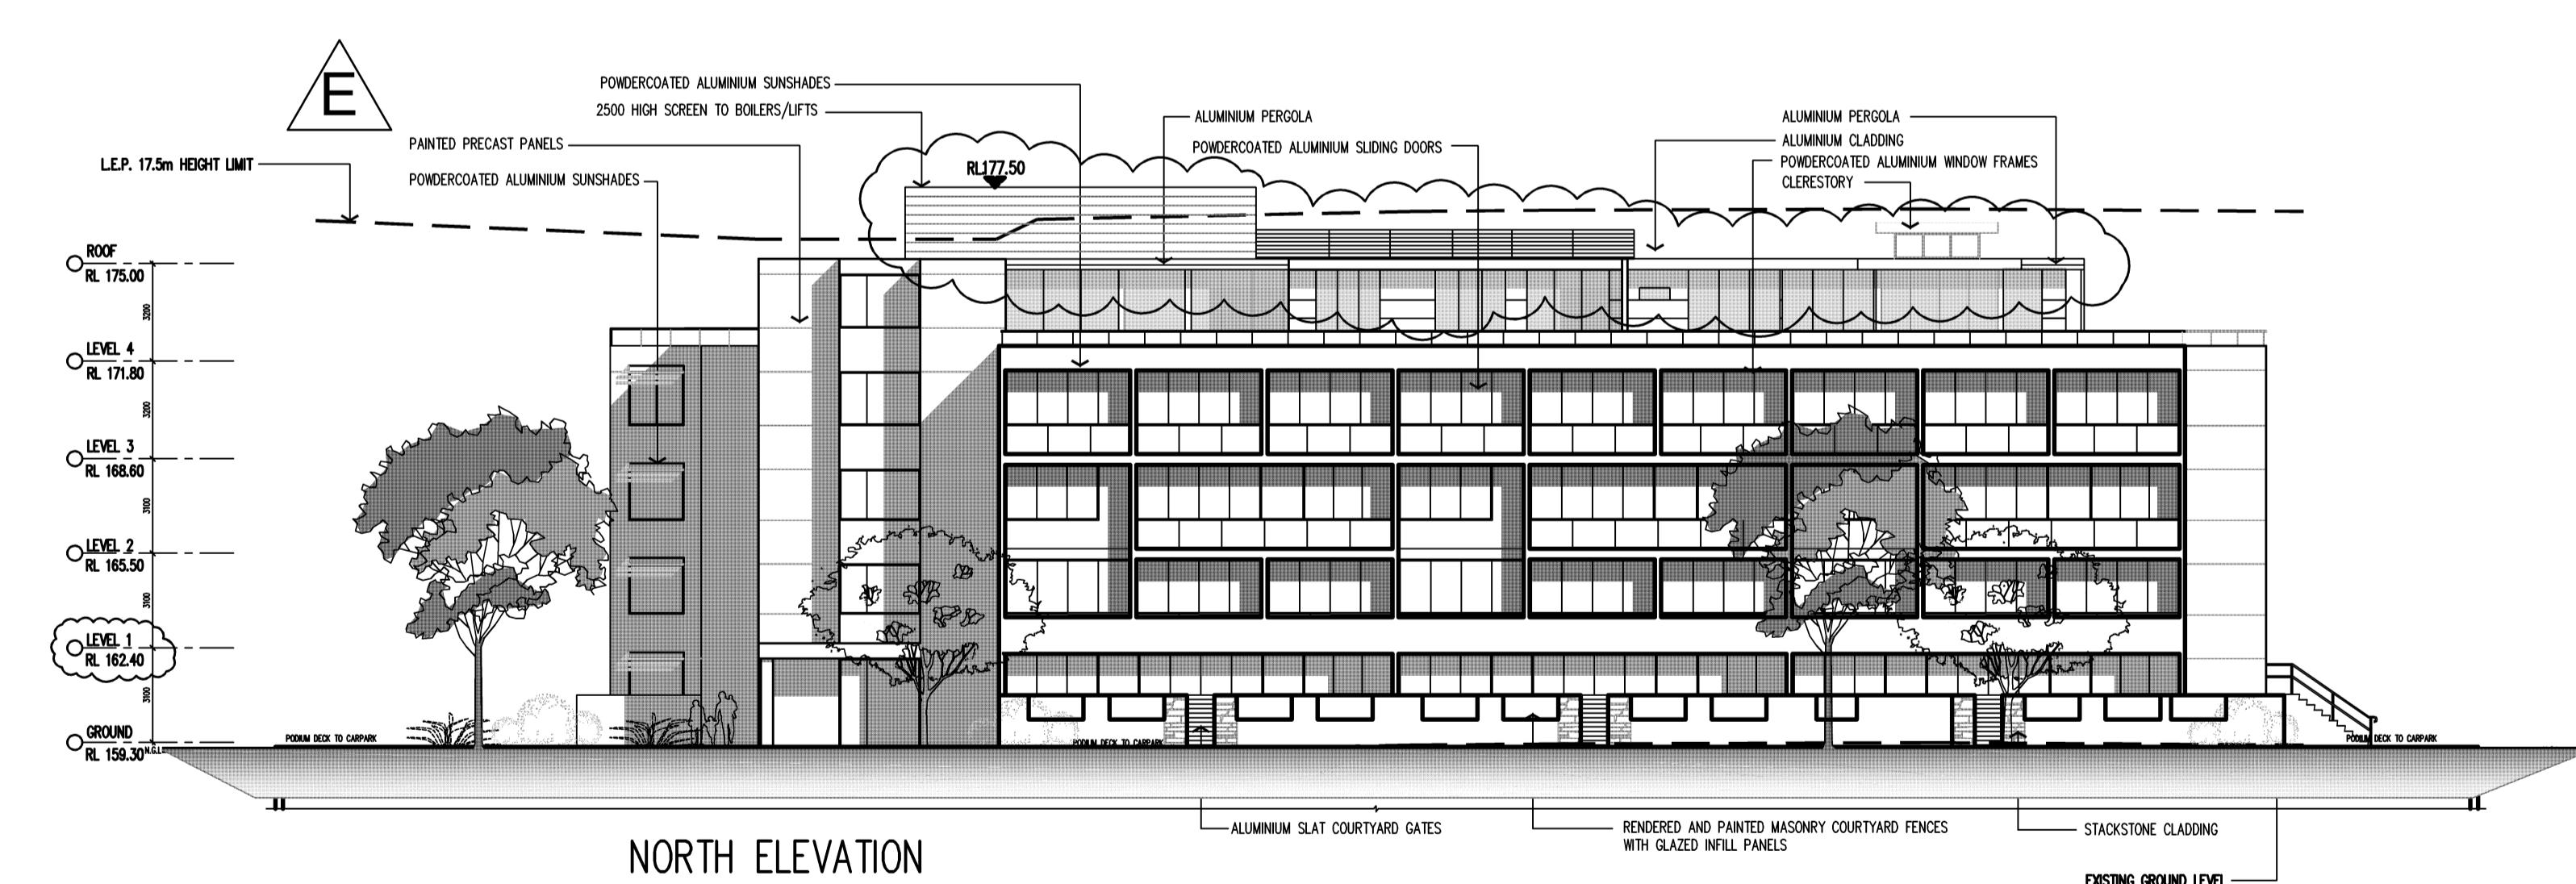

NORTH ELEVATION

BLOCK E ELEVATIONS


SCALE 1:200

D	01.07.11	BUILDING RE DESIGNED FOR PAC COMMENTS	WD		
C	03.12.10	DRAWINGS REVISED FOR D.O.P. REQUIREMENTS	MV		
B	12.08.10	L.E.P. HEIGHT LIMIT AND EXISTING GROUND LINES ADDED.	KBA		
A	09.07.10	ISSUE FOR DEVELOPMENT APPLICATION	AJH	E	12.09.11 DRAWINGS REVISED FOR SUBMISSION

DO NOT SCALE
USE FIGURED DIMENSIONS AT ALL TIMES. IF IN DOUBT CHECK WITH MERTON APARTMENTS PTY LTD. AND THE REPRODUCTION OF ANY DRAWINGS IS NOT PERMITTED. CONTRACTOR IS TO CHECK AND VERIFY ALL LEVELS, DATUMS AND DIMENSIONS ON SITE AND SHALL REPORT ANY DISCREPANCIES OR OMISSIONS TO MERTON APARTMENTS PTY LTD. PRIOR TO COMMENCEMENT OF WORK AND DURING THE CONSTRUCTION PHASE.

NORTH:
GENERAL NOTES:
THIS DRAWING IS THE EXCLUSIVE PROPERTY OF MERTON APARTMENTS PTY LTD. AND THE REPRODUCTION OF ANY DRAWINGS IS NOT PERMITTED. CONTRACTOR IS TO CHECK AND VERIFY ALL LEVELS, DATUMS AND DIMENSIONS ON SITE AND SHALL REPORT ANY DISCREPANCIES OR OMISSIONS TO MERTON APARTMENTS PTY LTD. PRIOR TO COMMENCEMENT OF WORK AND DURING THE CONSTRUCTION PHASE.

DO NOT SCALE
USE FIGURED DIMENSIONS AT ALL TIMES. IF IN DOUBT CHECK WITH MERTON APARTMENTS PTY LTD. AND THE REPRODUCTION OF ANY DRAWINGS IS NOT PERMITTED. CONTRACTOR IS TO CHECK AND VERIFY ALL LEVELS, DATUMS AND DIMENSIONS ON SITE AND SHALL REPORT ANY DISCREPANCIES OR OMISSIONS TO MERTON APARTMENTS PTY LTD. PRIOR TO COMMENCEMENT OF WORK AND DURING THE CONSTRUCTION PHASE.

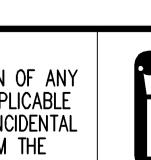

Meriton
Apartments Pty. Ltd.
Builders & Developers

Level 11, 528 Kent Street, Sydney NSW 2000
Tel: (02) 9287 2888 Fax: (02) 9287 2777
Email: info@meriton.com.au
Internet: http://www.meriton.com.au

PROJECT:
PROPOSED RESIDENTIAL DEVELOPMENT
KILLEATON
132-138 KILLEATON STREET
ST.IVES, NSW 2075

DRAWING TITLE:
BLOCK E ELEVATIONS

PROJECT No:
749 & 750 DATE:
9/20/2011 DRAWING No:
DA-44 REV:
E
DRAWN BY:
AH SCALE:
AS SHOWN
CAD FILE:
e:\131-138-killeton\ARCH\DA-44 BLOCK E ELEVATIONS.dwg